


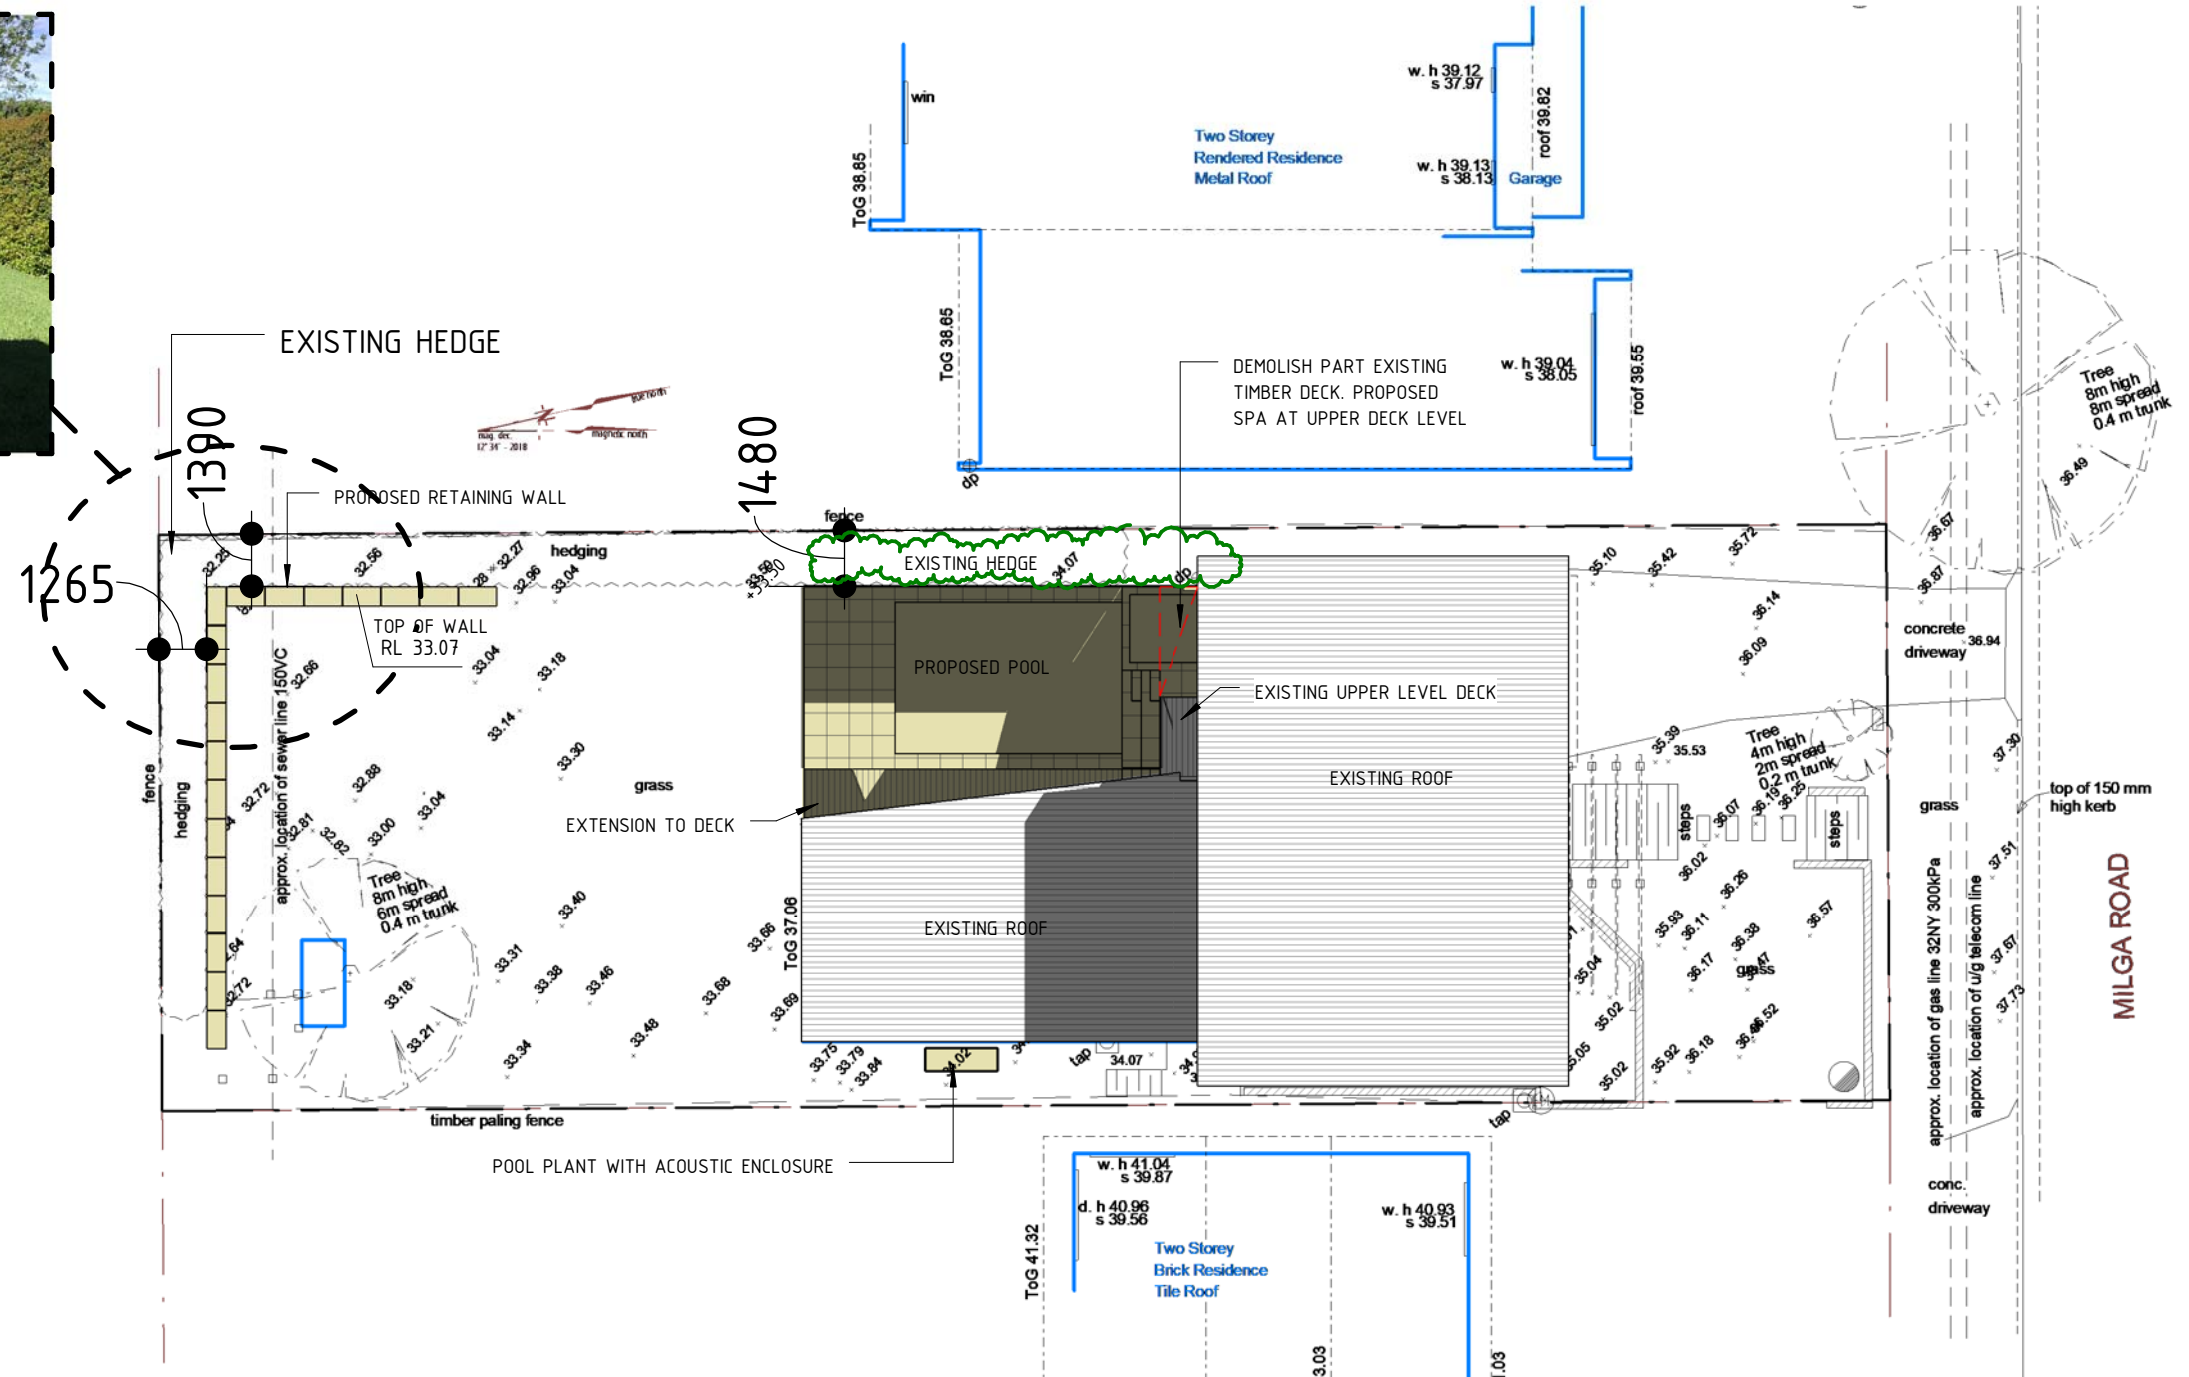

1 Site Plan
1 : 200

 northern beaches council

THIS PLAN IS TO BE READ IN CONJUNCTION WITH THE CONDITIONS OF DEVELOPMENT CONSENT

DA2020/1608

- LEGEND
- EXISTING WALL
 - NEW TIMBER WALL
 - NEW BRICK WALL
 - DEMOLISH
 - PROPOSED WORKS

1	Development Application	01.12.2020
No	Revision Description	Date

 **SCOPE ARCHITECTS**

80 WEST ST BALGOWLAH NSW 2093
mail@scopearchitects.com.au ph: 9400 4554
www.scopearchitects.com.au

CLIENT
TARYN & WAYNE DICKENSON

PROJECT
NEW SWIMMING POOL
9 MILGA RD AVALON BEACH 2107
LOT: 6 DP: 21756

DRAWING TITLE
SITE PLAN

TRUE NORTH



DRAWN
Xu


SIZE
A3

PROJECT NO.
02009

SCALE
As indicated

DRAWING NO
A01


REV NO
1

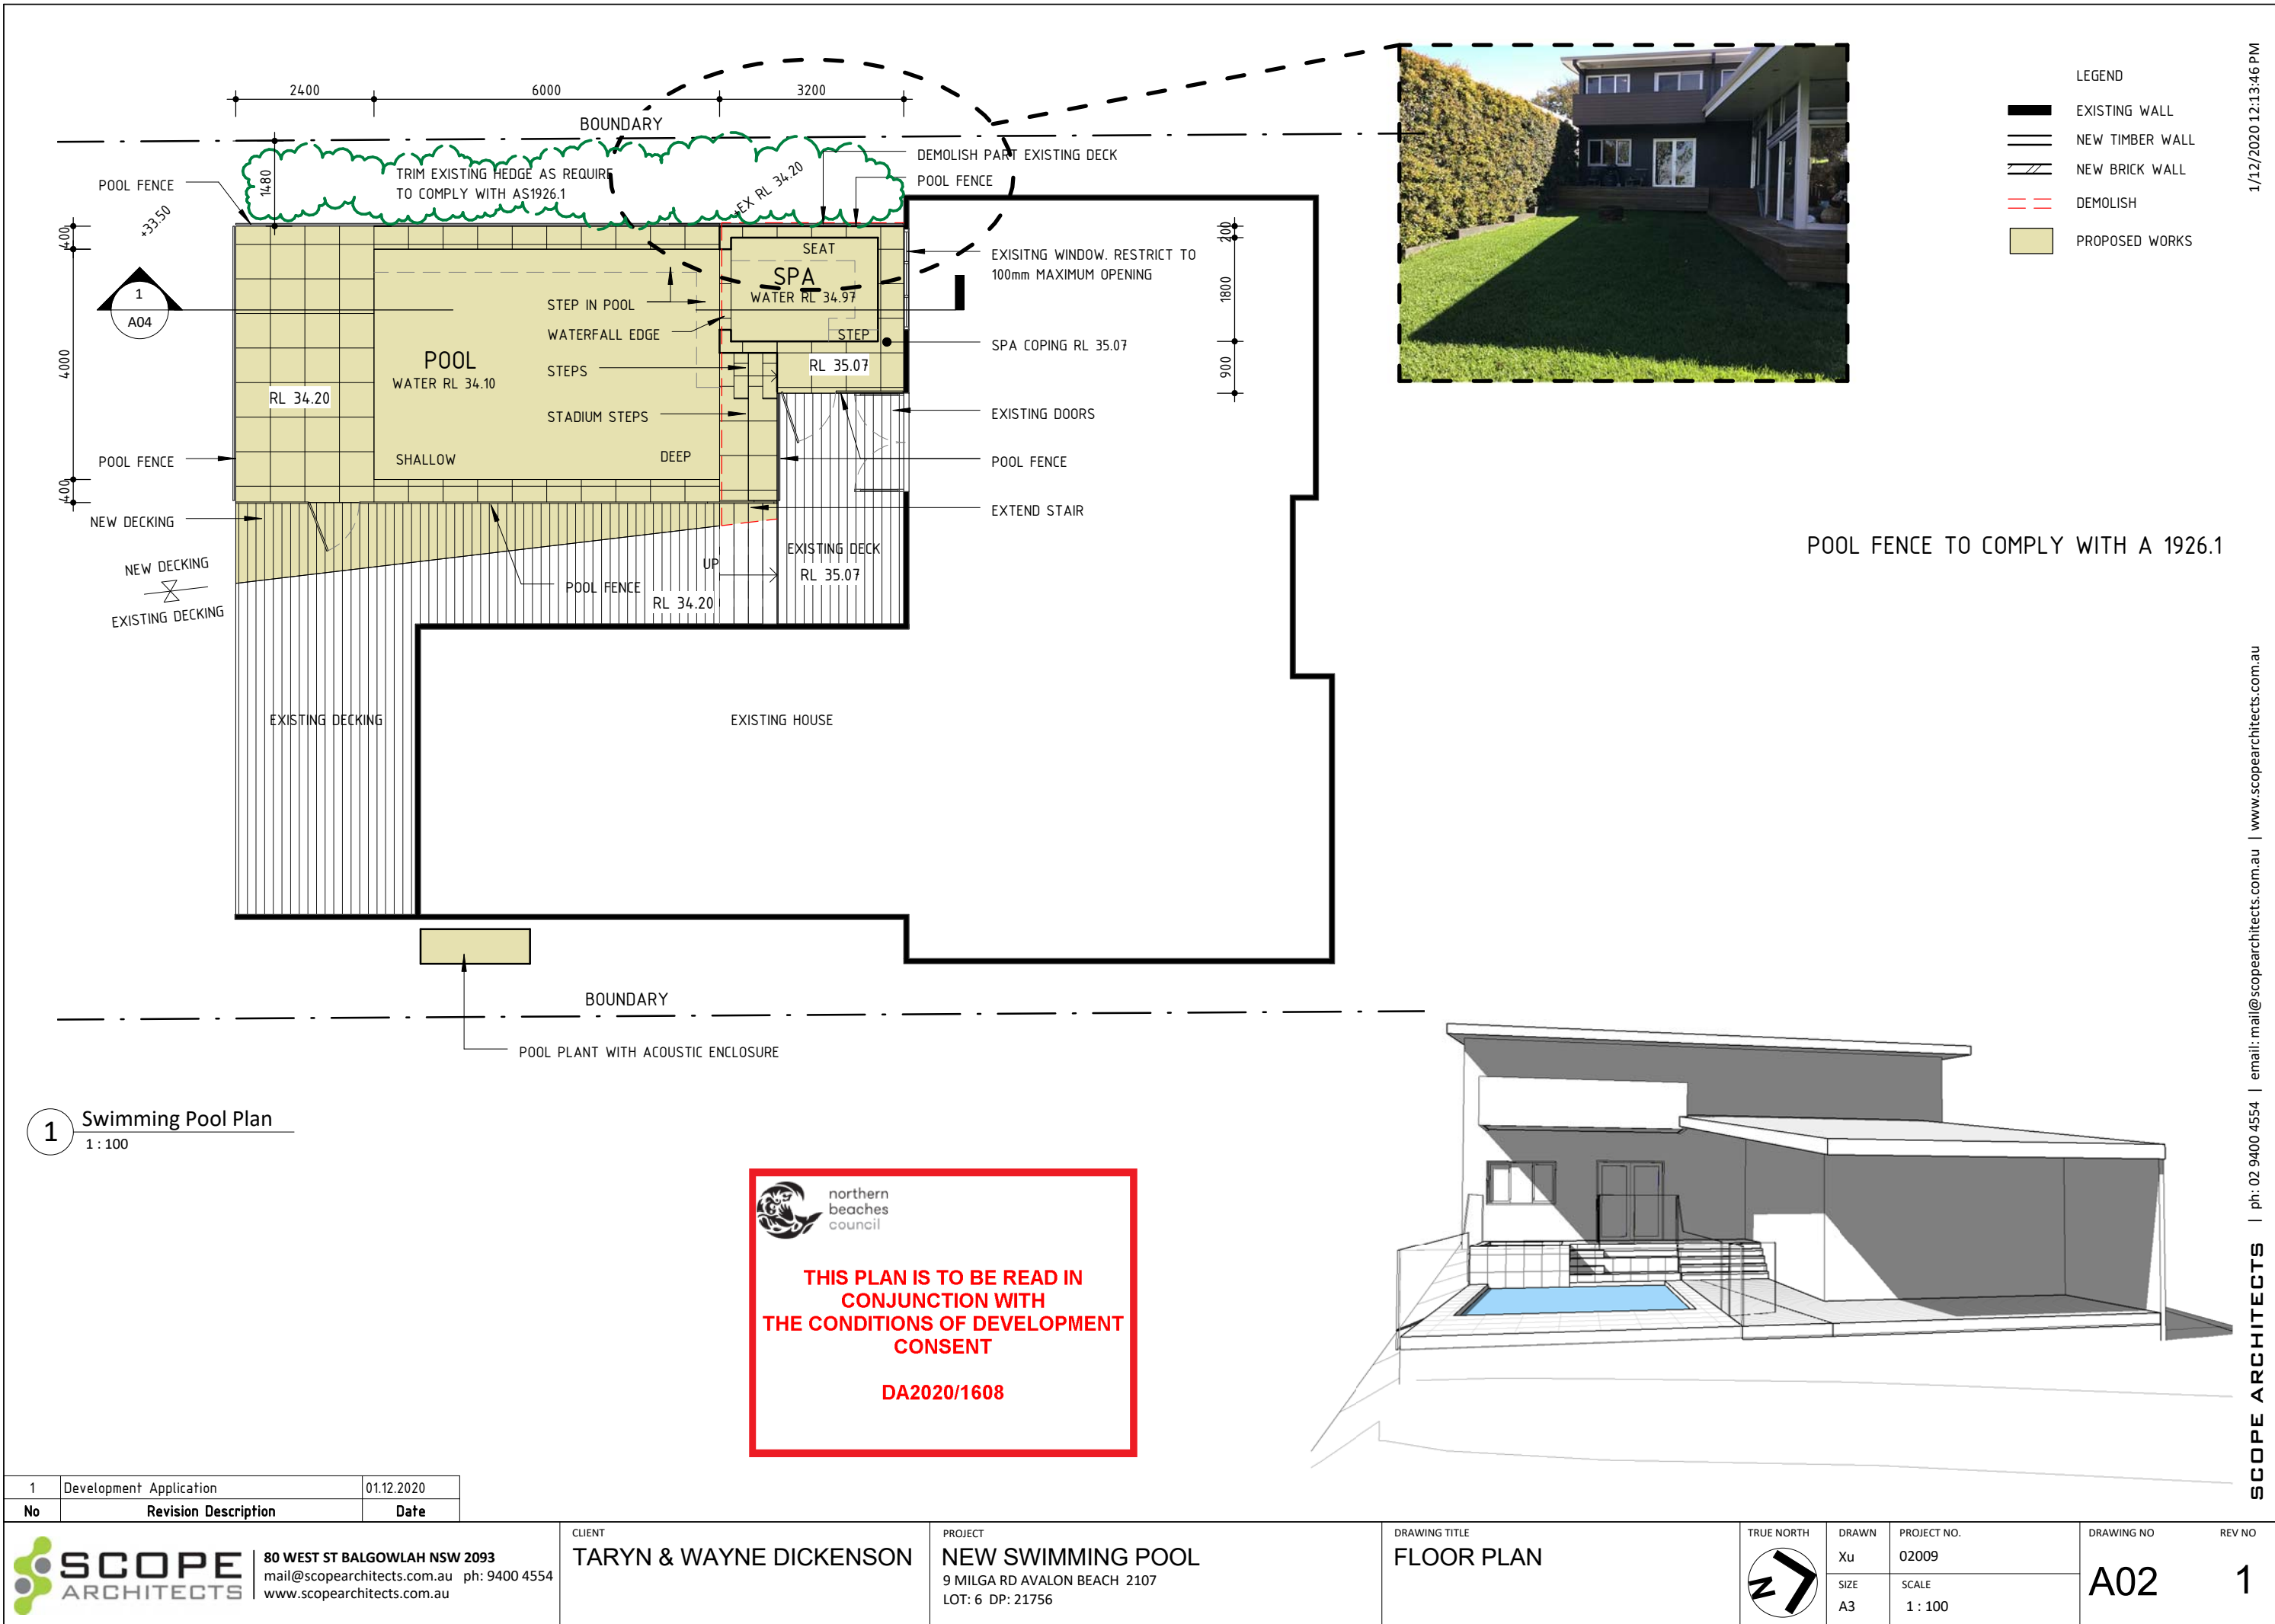

- LEGEND
- EXISTING WALL
 - NEW TIMBER WALL
 - NEW BRICK WALL
 - DEMOLISH
 - PROPOSED WORKS

POOL FENCE TO COMPLY WITH A 1926.1

1 South Elevation
1 : 100

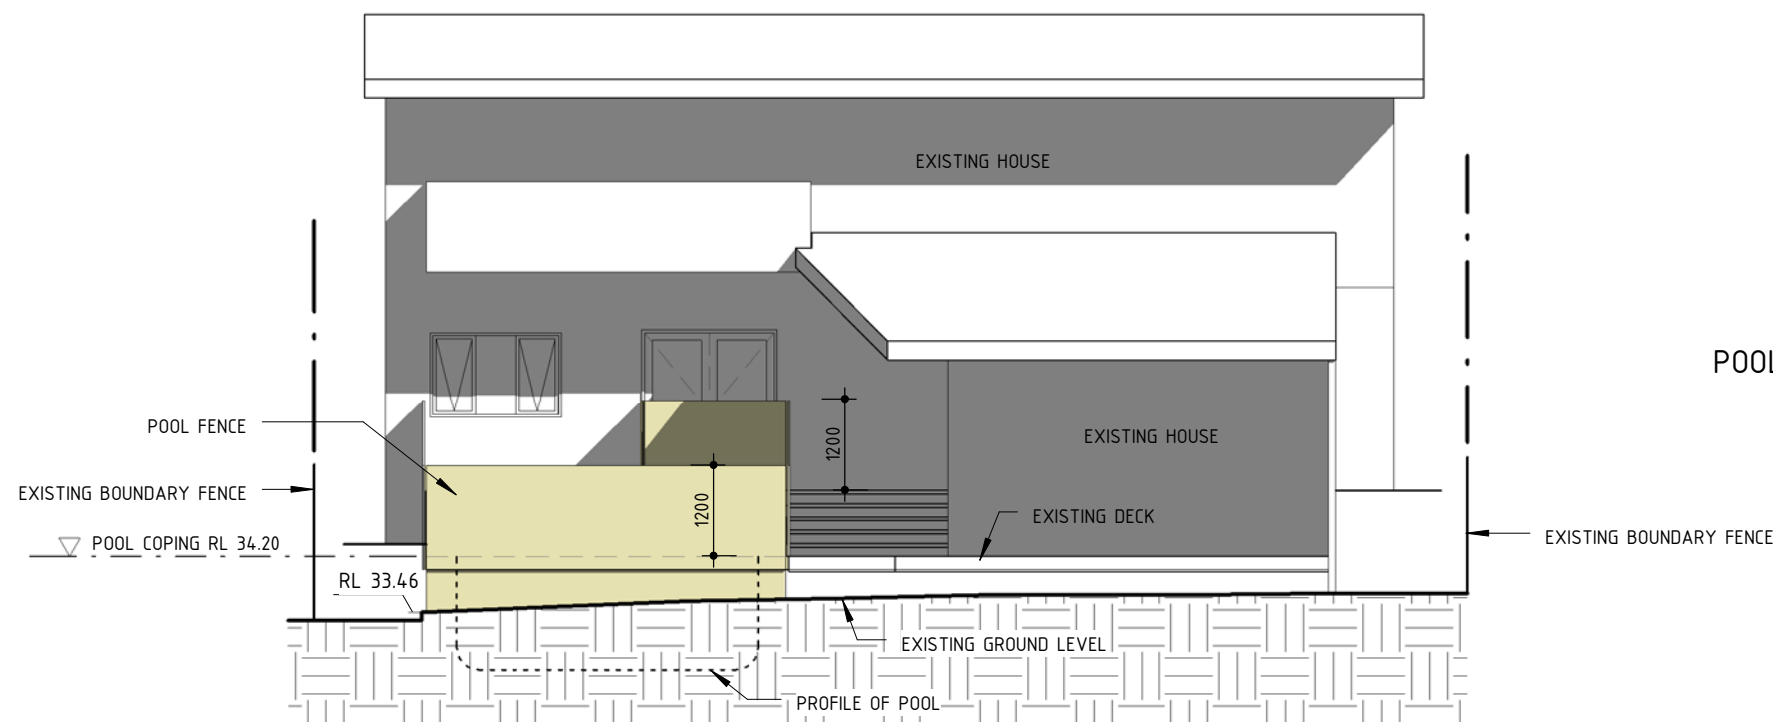


**northern
beaches
council**

**THIS PLAN IS TO BE READ IN
CONJUNCTION WITH
THE CONDITIONS OF DEVELOPMENT
CONSENT**

DA2020/1608

2 West Elevation
1 : 100

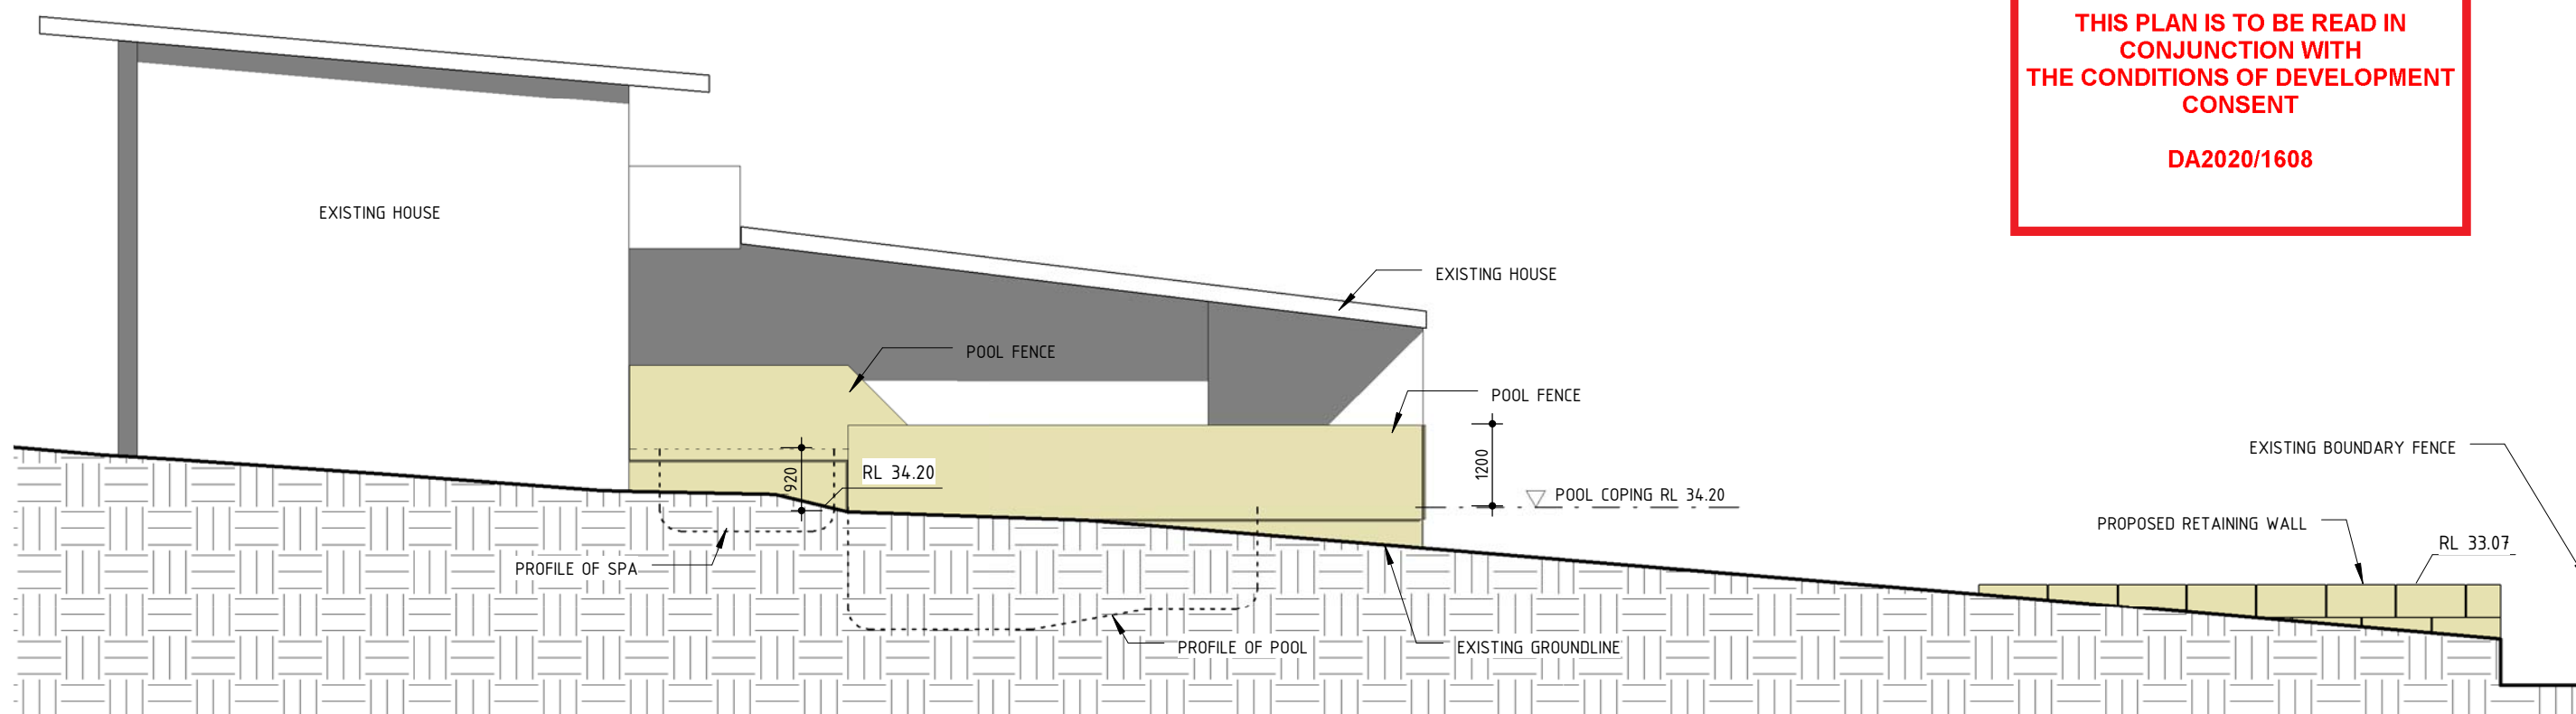

1	Development Application	01.12.2020
No	Revision Description	Date


SCOPE ARCHITECTS
80 WEST ST BALGOWLAH NSW 2093
mail@scopearchitects.com.au ph: 9400 4554
www.scopearchitects.com.au

CLIENT
TARYN & WAYNE DICKENSON

PROJECT
NEW SWIMMING POOL
9 MILGA RD AVALON BEACH 2107
LOT: 6 DP: 21756

DRAWING TITLE
ELEVATIONS

TRUE NORTH	DRAWN Xu	PROJECT NO. 02009	DRAWING NO A03	REV NO 1
	SIZE A3	SCALE 1 : 100		

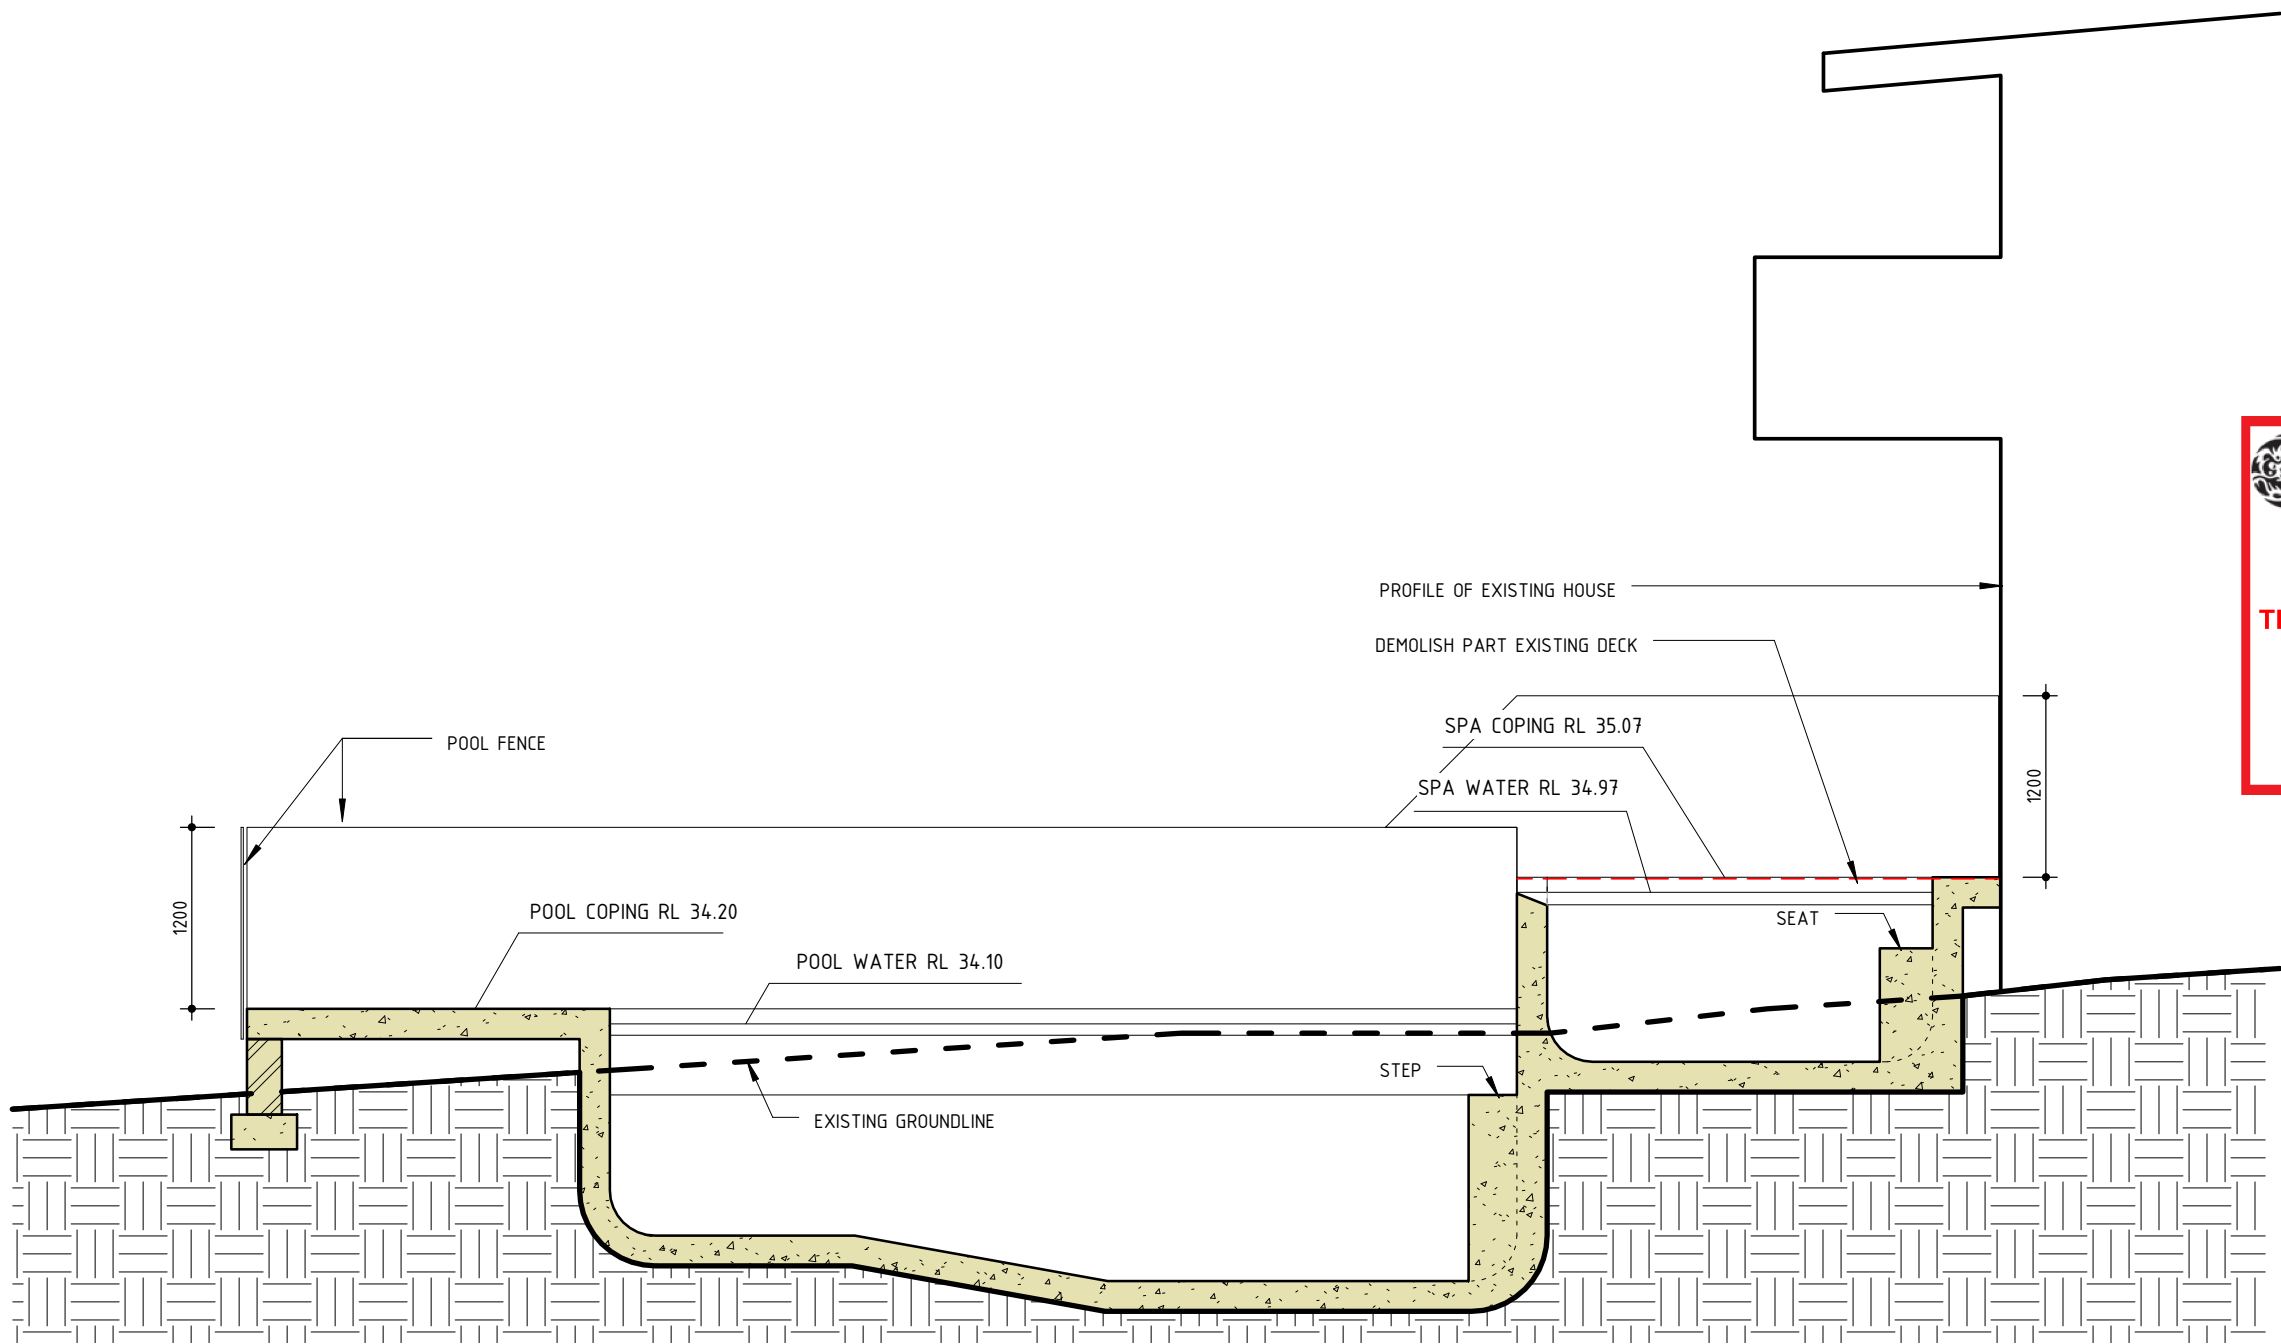

 northern
beaches
council

**THIS PLAN IS TO BE READ IN
CONJUNCTION WITH
THE CONDITIONS OF DEVELOPMENT
CONSENT**

DA2020/1608

- LEGEND
- EXISTING WALL
 - NEW TIMBER WALL
 - NEW BRICK WALL
 - DEMOLISH
 - PROPOSED WORKS

POOL FENCE TO COMPLY WITH A 1926.1

1	Development Application	01.12.2020
No	Revision Description	Date

 SCOPE ARCHITECTS	80 WEST ST BALGOWLAH NSW 2093 mail@scopearchitects.com.au ph: 9400 4554 www.scopearchitects.com.au	CLIENT TARYN & WAYNE DICKENSON	PROJECT NEW SWIMMING POOL 9 MILGA RD AVALON BEACH 2107 LOT: 6 DP: 21756	DRAWING TITLE SECTION	TRUE NORTH	DRAWN XK	PROJECT NO. 02009	DRAWING NO A04	REV NO 1
						SIZE A3	SCALE As indicated		