



8 NARABANG WAY, BELROSE

DA SUBMISSION

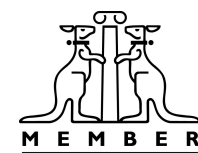

ISSUE: DATE: DESCRIPTION:
A 06/12/2019 ISSUE TO CLIENT FOR REVIEW

DRAWING NO.	DRAWING TITLE	SCALE
000	COVER PAGE	NTS
110	FIRST FLOOR AND FIRST FLOOR MEZZANINE PLAN	1:200
111	SECOND FLOOR AND SECOND FLOOR MEZZANINE PLAN	1:200
300	SECTIONS	1:200

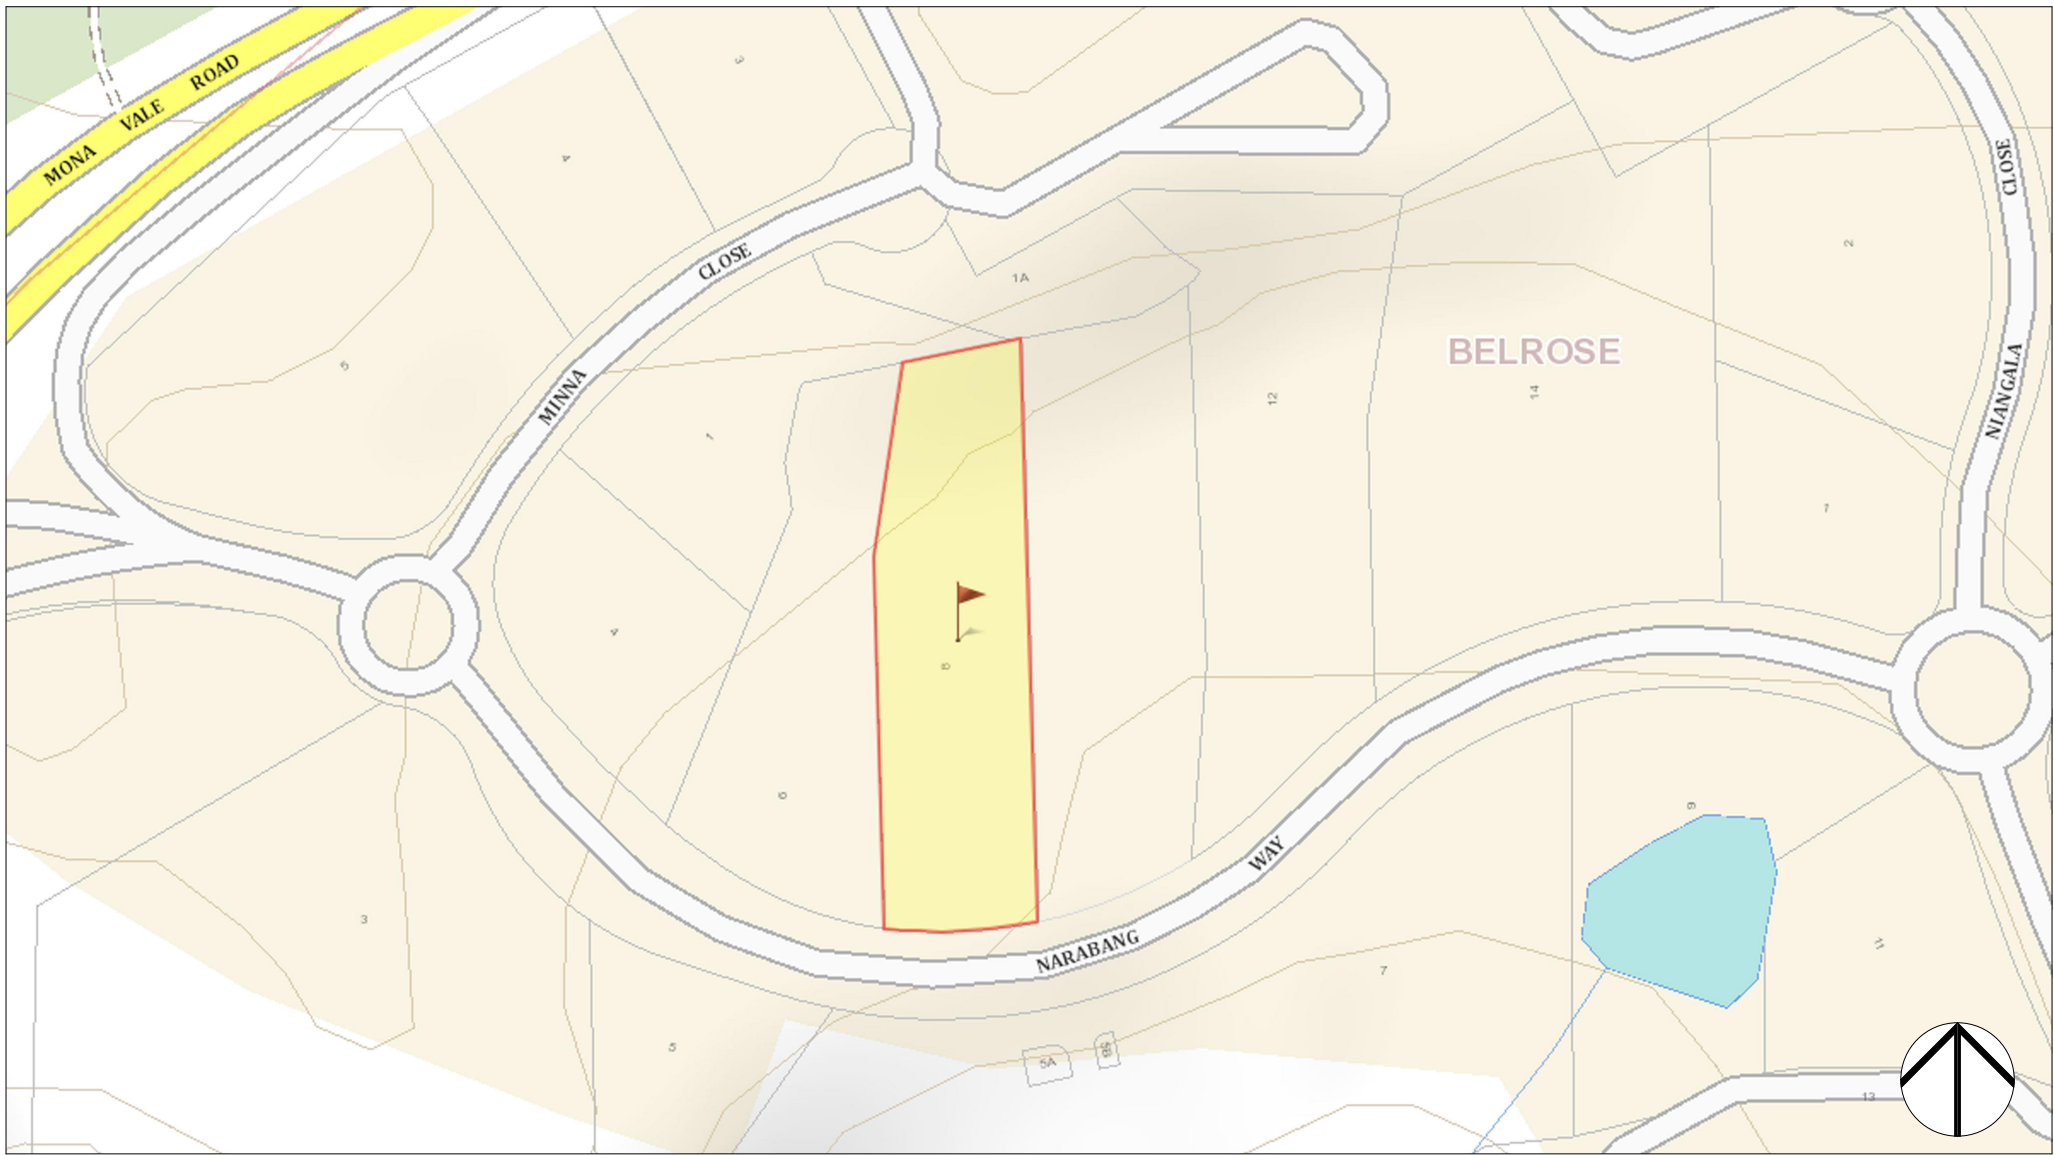

1 LOCATION PLAN
NTS



2 SITE AERIAL
NTS



FIGGIS + JEFFERSON TEPA PTY LTD
220 Willoughby Road, Crows Nest, NSW 2065 Australia
T 02 9439 5555 E studio@figgis.com.au
F 02 9439 5163 W www.figgis.com.au
ACN 002 875 505 • NSW Architects Registration
Board Nominated Architect Stephen Figgis 3545

This drawing is protected under the Copyright Act 1968 and is the copyright of Figgis and Jefferson Architects. Do not reproduce, modify or transfer this drawing without the permission of Figgis and Jefferson Architects. Do not scale this drawing. Use Speed dimensions only. Confirm all dimensions and levels on site prior to commencement of any work, preparation of shop drawings or fabrication of components.

PROJECT
8 NARABANG WAY
FOR
LIFE PROPERTY GROUP P/L
AT
8 NARABANG WAY BELROSE NSW

DRAWING TITLE
COVER PAGE



ARCHITECT
JC

DRAWN
DH

LAST PRINTED
6/12/2019

DRAWING NO.
3656 SK 000

ISSUE
3

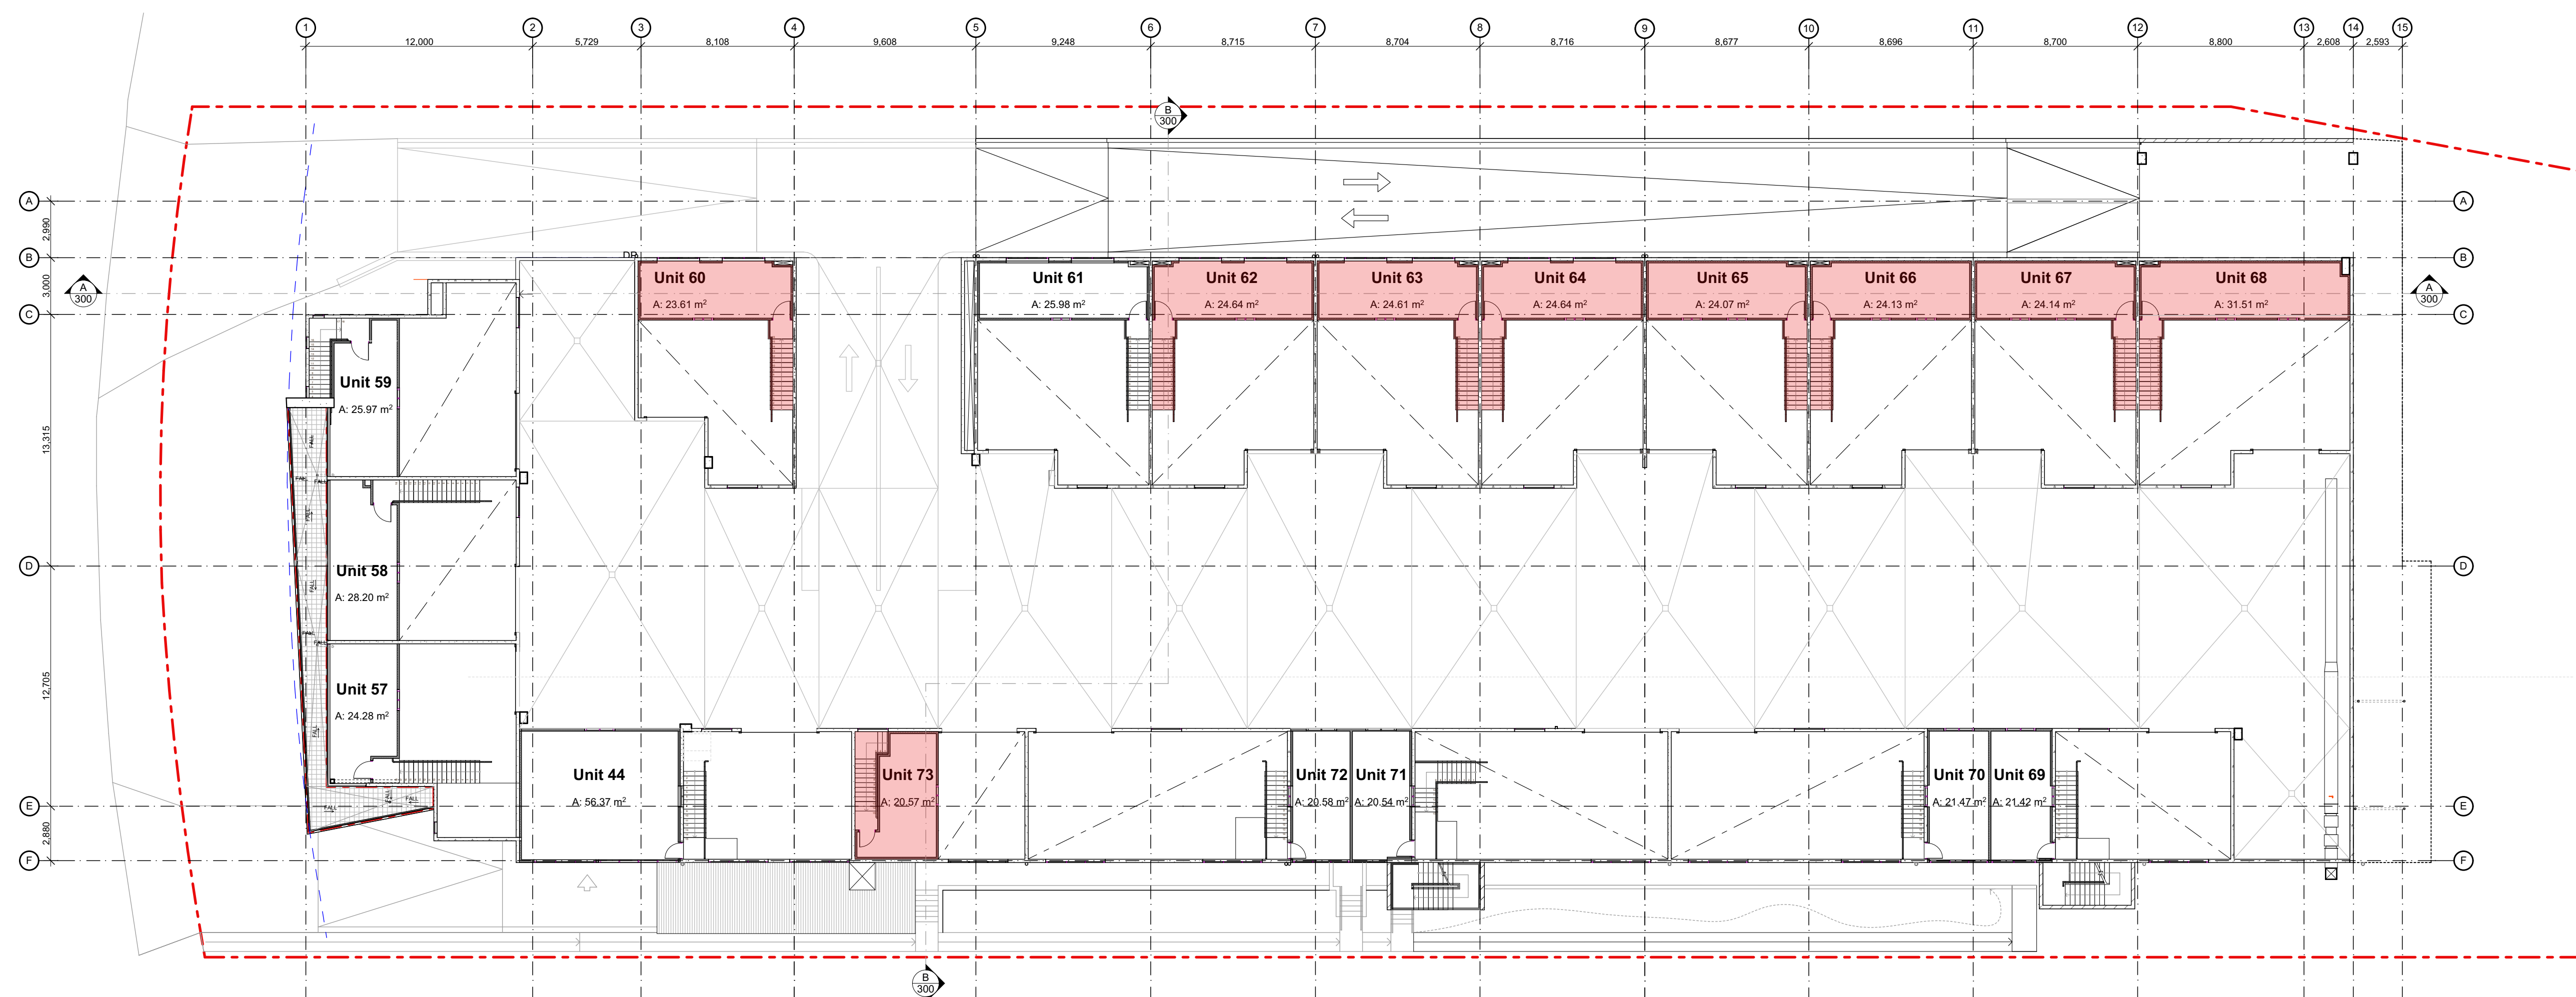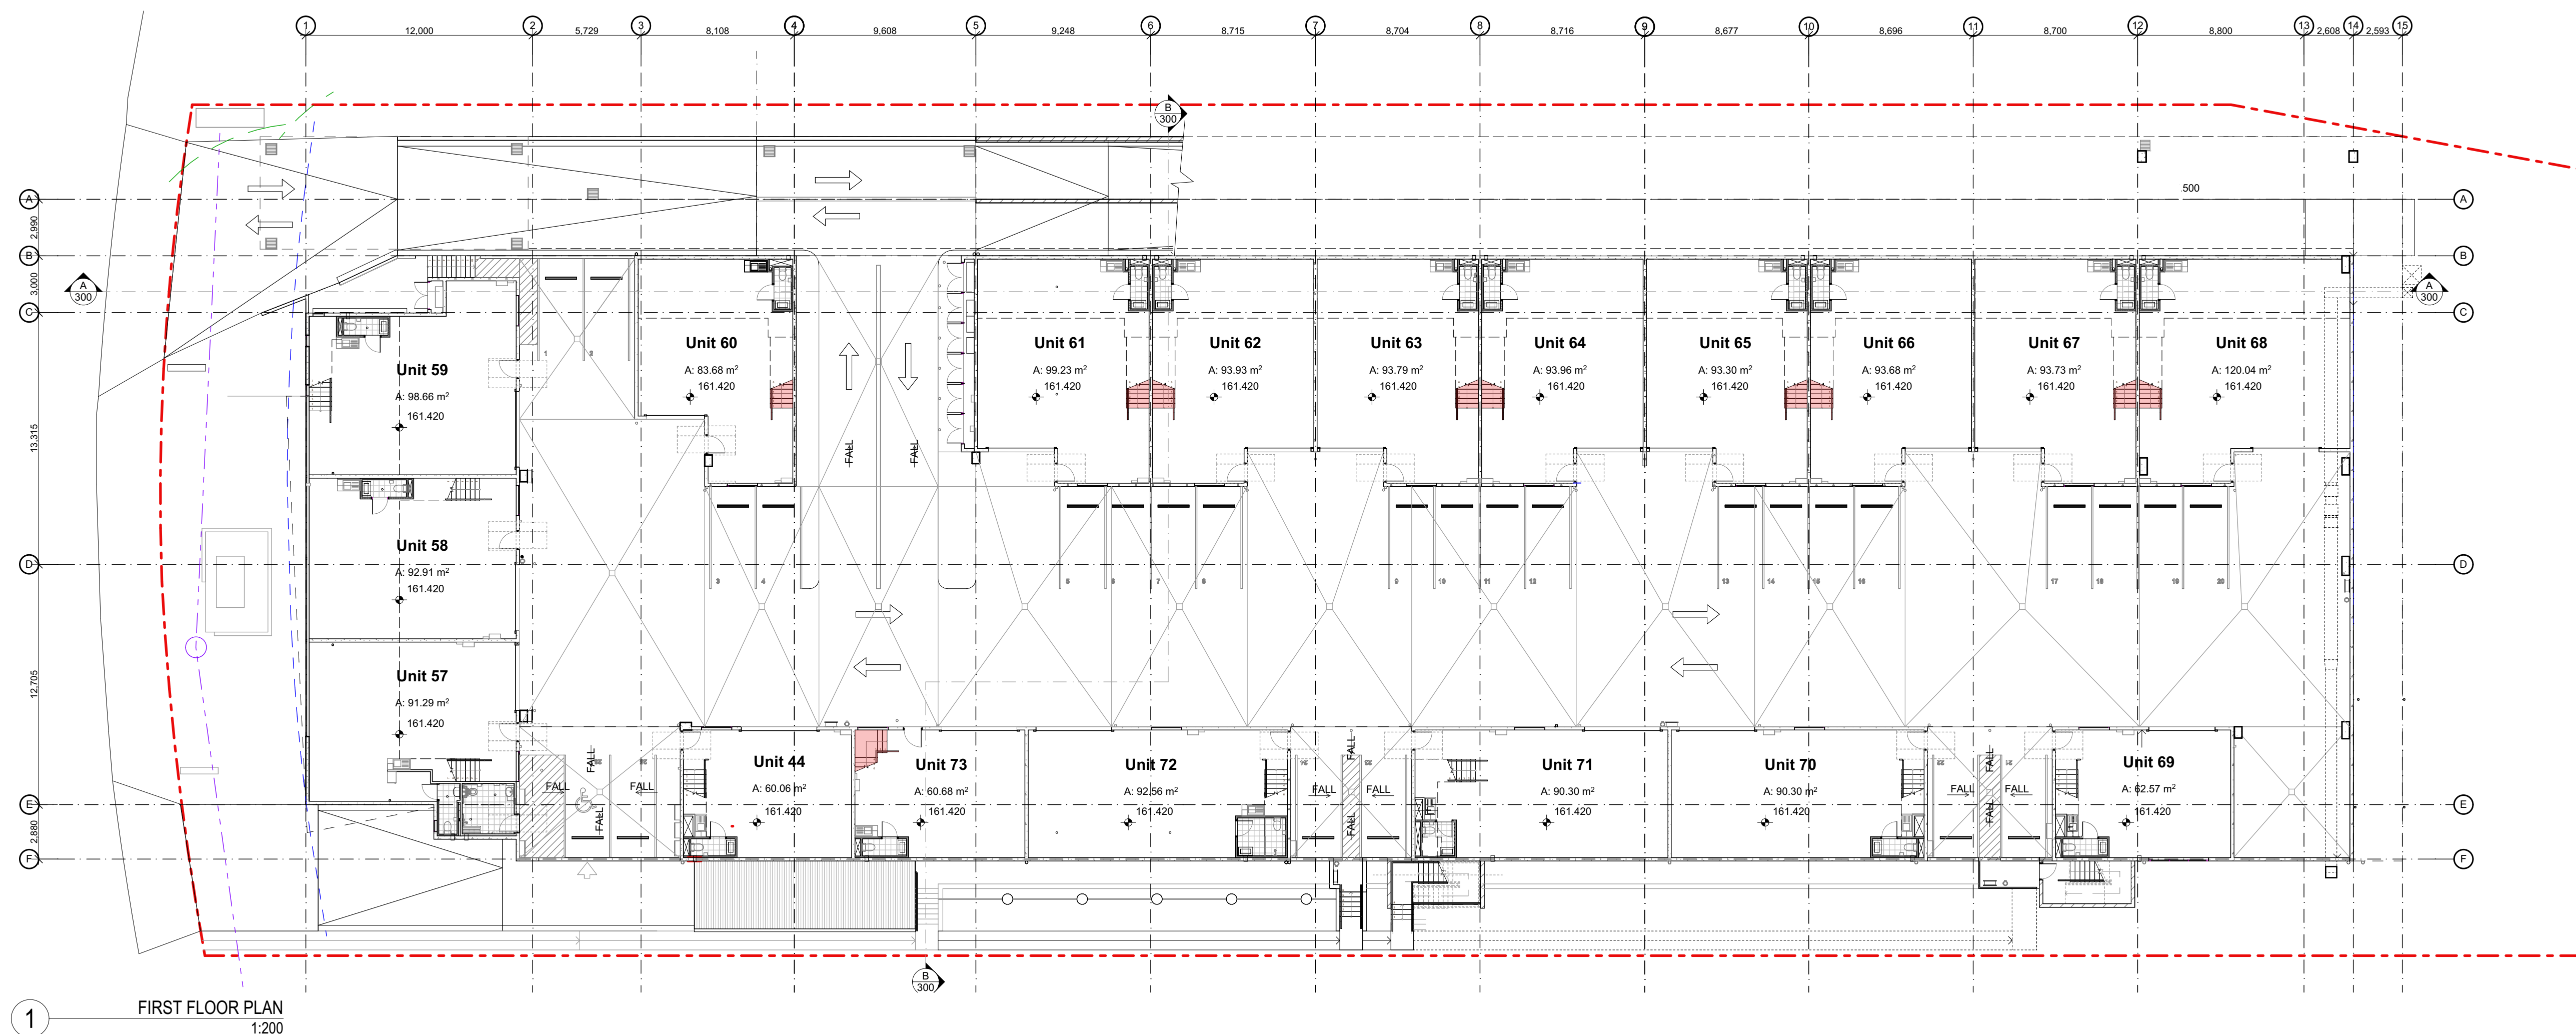

LEGEND

NEW WORKS ASSOCIATED WITH THIS DA

FIGGIS + JEFFERSON TEPA

FIGGIS + JEFFERSON TEPA PTY LTD
 220 Willoughby Road, Crows Nest, NSW 2065 Australia
 T 02 9438 5555 E studio@figgis.com.au
 F 02 9439 5163 W www.fggis.com.au

ACN 002 875 505 • NSW Architects Registration Board Nominated Architect Stephen Figgis 3545

This drawing is protected under the Copyright Act 1968 and is the copyright of Figgis and Jefferson Architects. Do not reproduce, modify or transfer this drawing without the permission of Figgis and Jefferson Architects. Do not scale this drawing. Use Speed dimensions only. Confirm all dimensions and levels on site prior to commencement of any work, preparation of shop drawings or fabrication of components.

PROJECT
 8 NARABANG WAY

FOR
 LIFE PROPERTY GROUP P/L

AT
 8 NARABANG WAY BELROSE NSW

DRAWING TITLE
 FIRST FLOOR PLAN


ARCHITECT
 JC



LAST PRINTED
 6/12/2019

DRAWING NO.
 3656 SK 112

ISSUE
 10

SCALE
 SCALE 0m 2 4 8 16

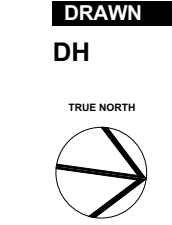

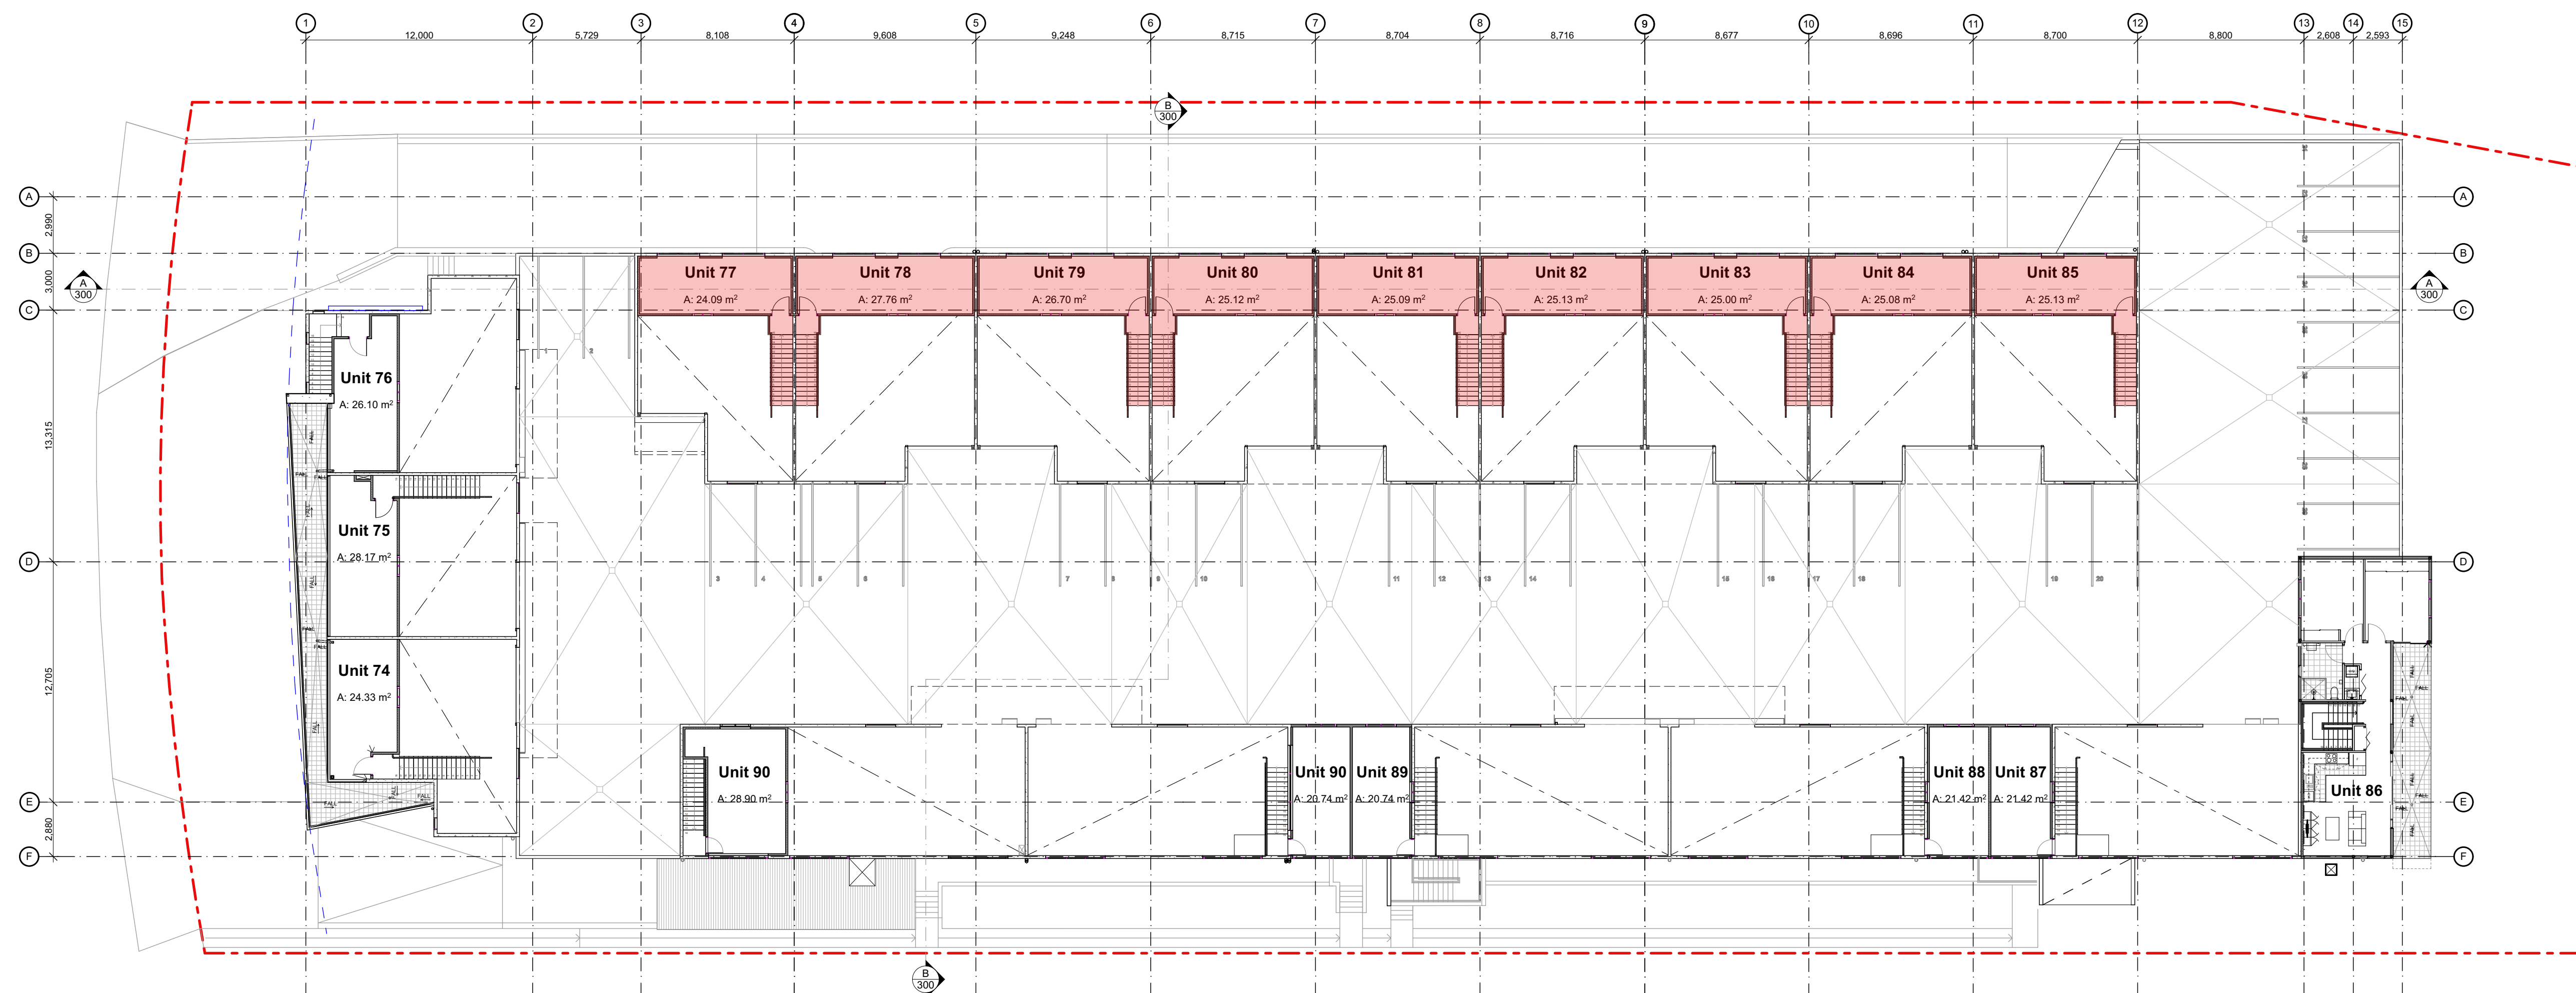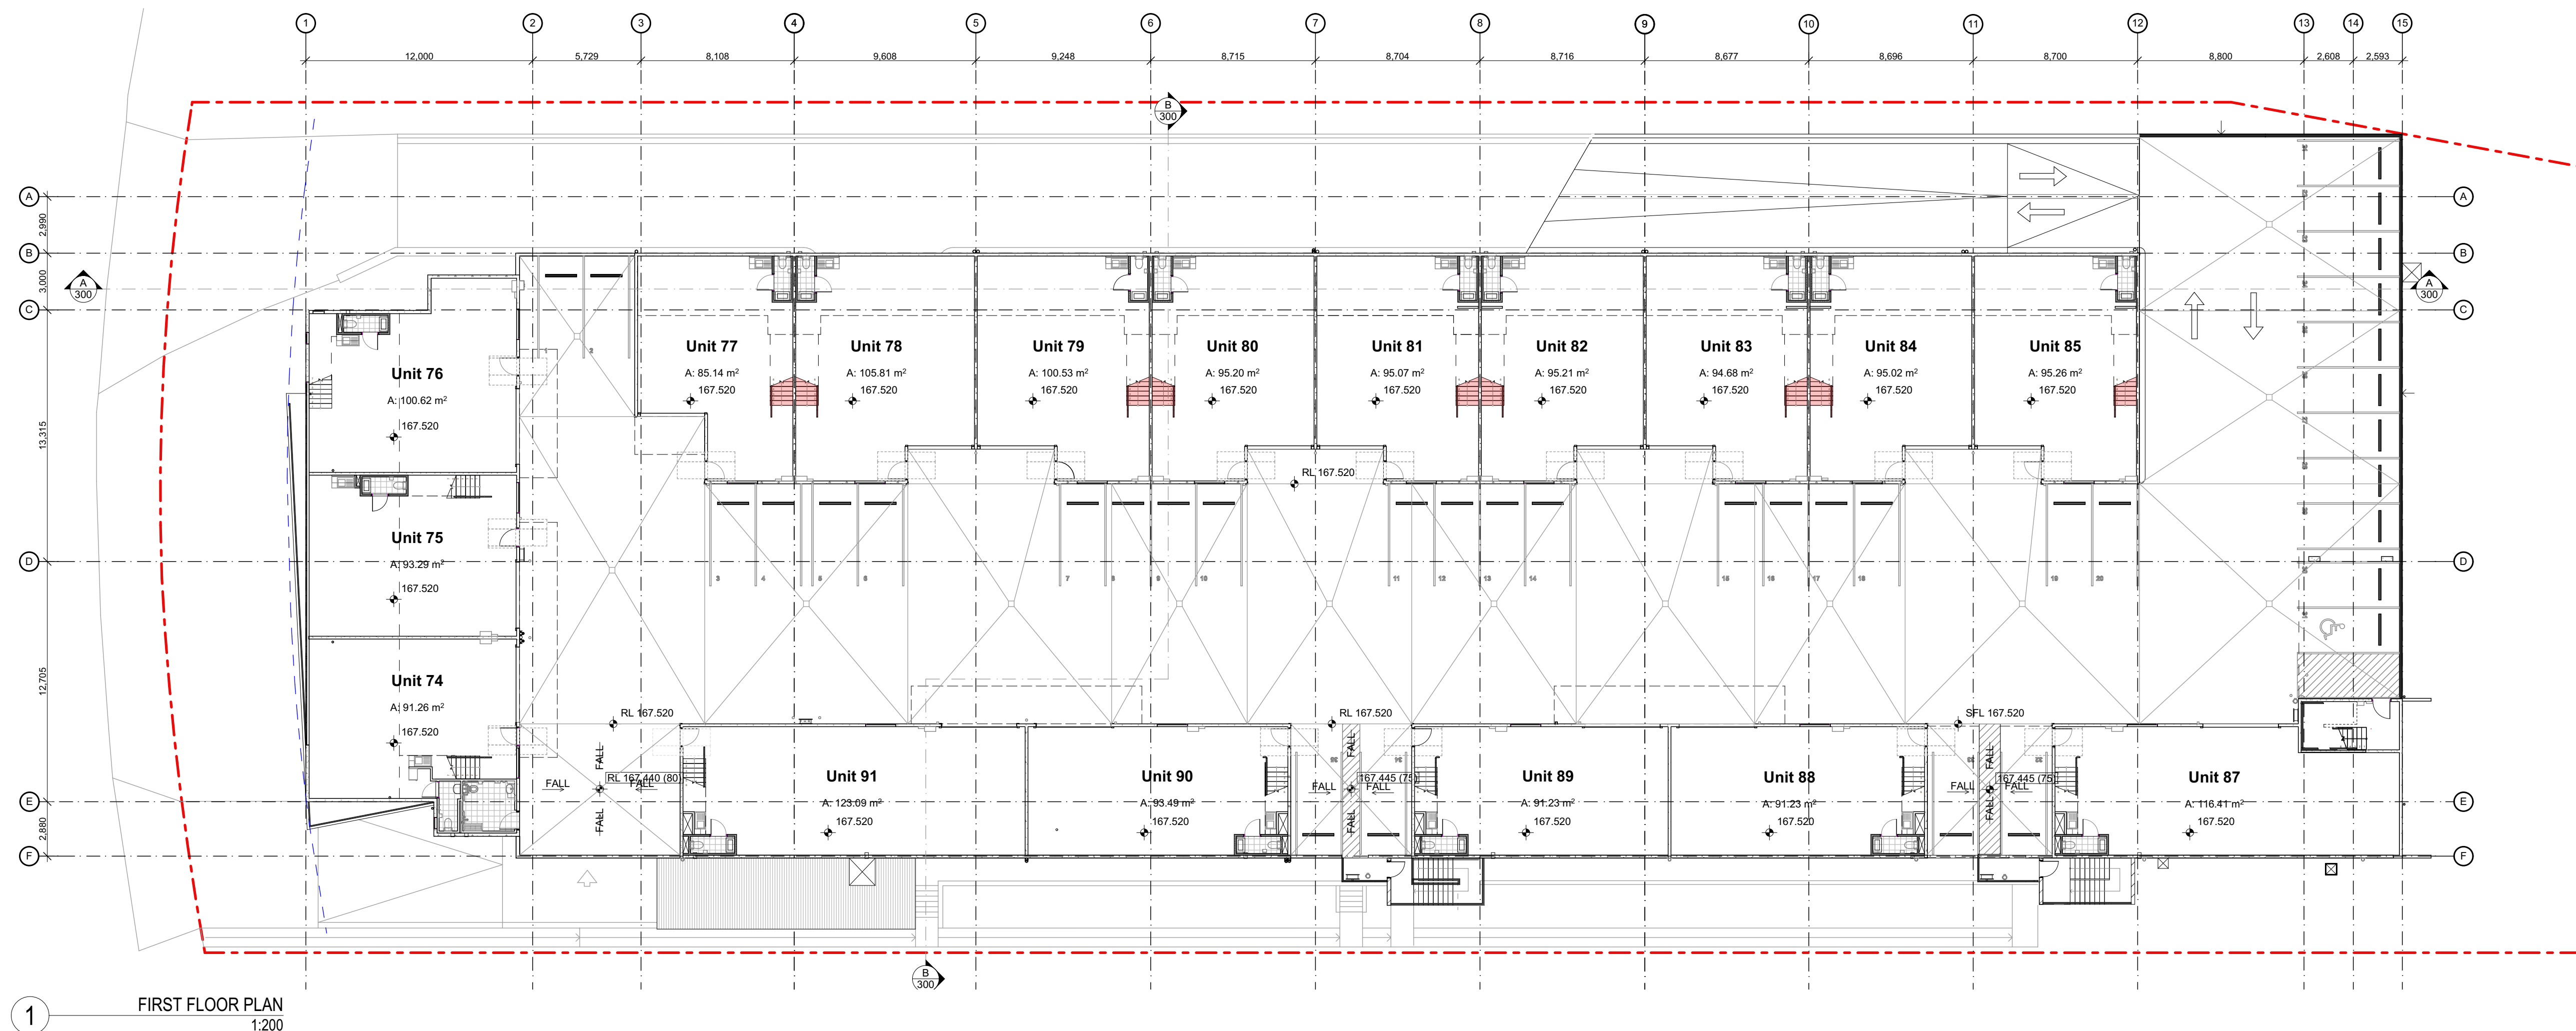

LEGEND
NEW WORKS
ASSOCIATED WITH THIS
DA

**FIGGIS +
JEFFERSON
TEPA**

FIGGIS + JEFFERSON TEPA PTY LTD
220 Willoughby Road, Crows Nest, NSW 2065 Australia
T 02 9438 5555 E studio@figgis.com.au
F 02 9439 5163 W www.fggis.com.au

ACN 002 875 505 • NSW Architects Registration
Board Nominated Architect Stephen Figgis 3545

This drawing is protected under the Copyright Act 1968 and is the copyright of Figgis and Jefferson Architects. Do not reproduce, modify or transfer this drawing without the permission of Figgis and Jefferson Architects. Do not scale this drawing. Use Speed dimensions only. Confirm all dimensions and levels on site prior to commencement of any work, preparation of shop drawings or fabrication of components.

PROJECT
8 NARABANG WAY
FOR
LIFE PROPERTY GROUP P/L
AT
8 NARABANG WAY BELROSE NSW

DRAWING TITLE
SECOND FLOOR PLAN


ARCHITECT
JC

LAST PRINTED
6/12/2019


DRAWING NO.
3656 SK 116
ISSUE
10

SCALE
SCALE 0m 2 4 8 16



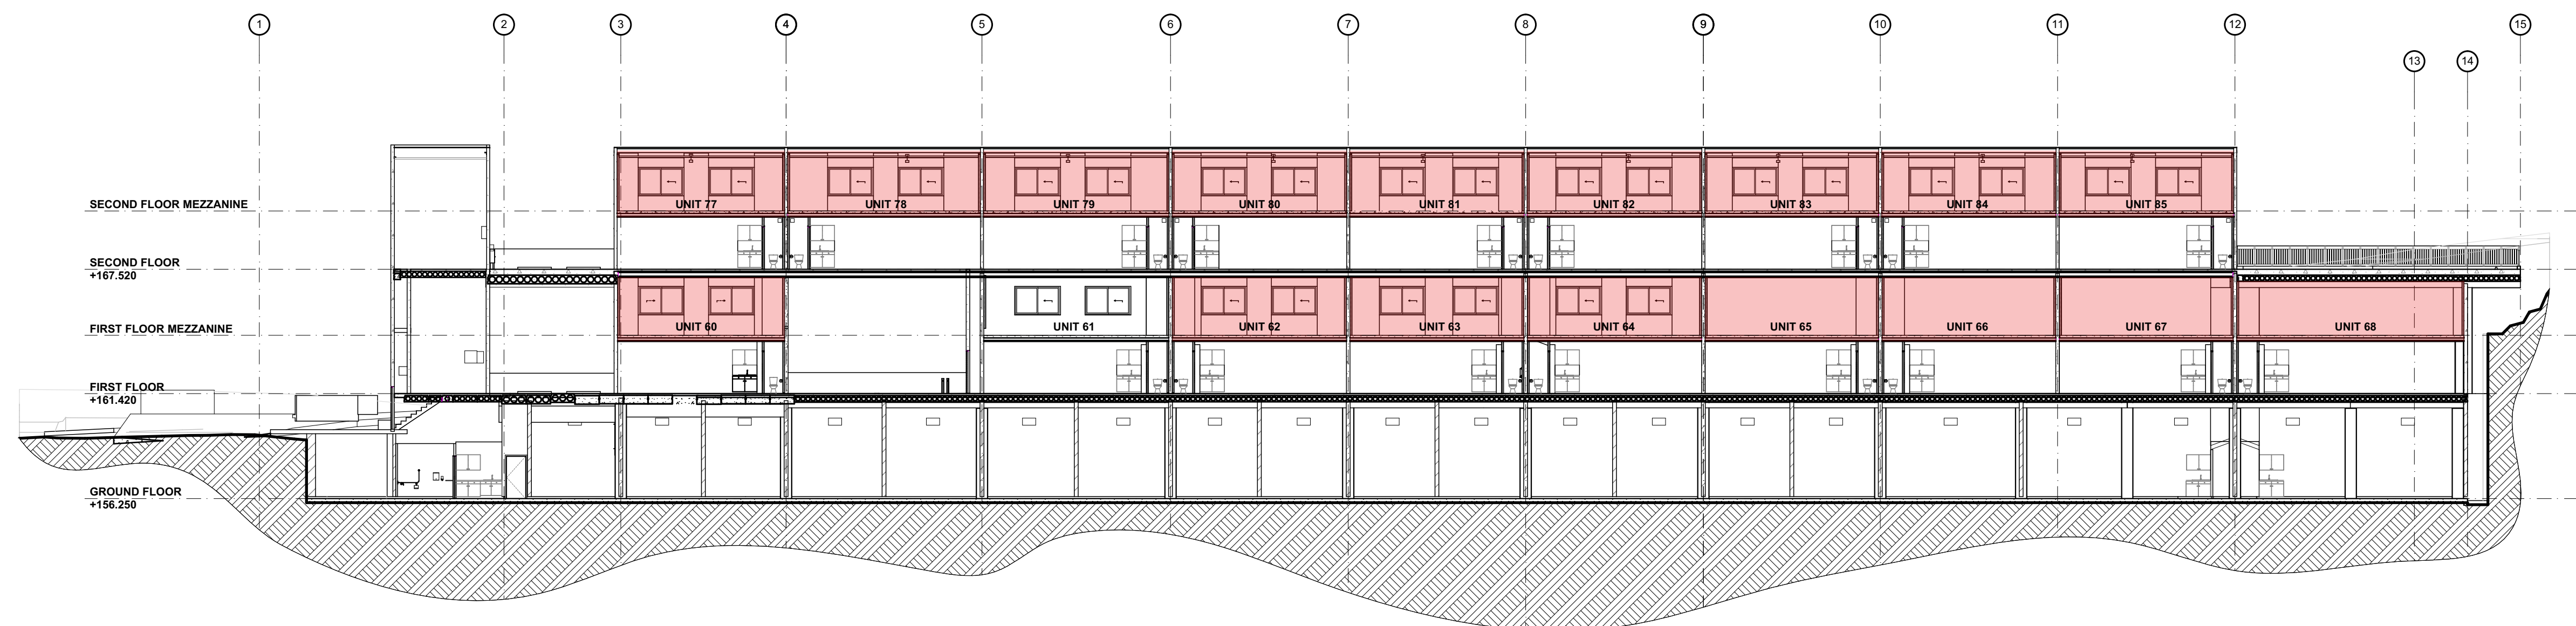


1 SECTION A-A
1:200

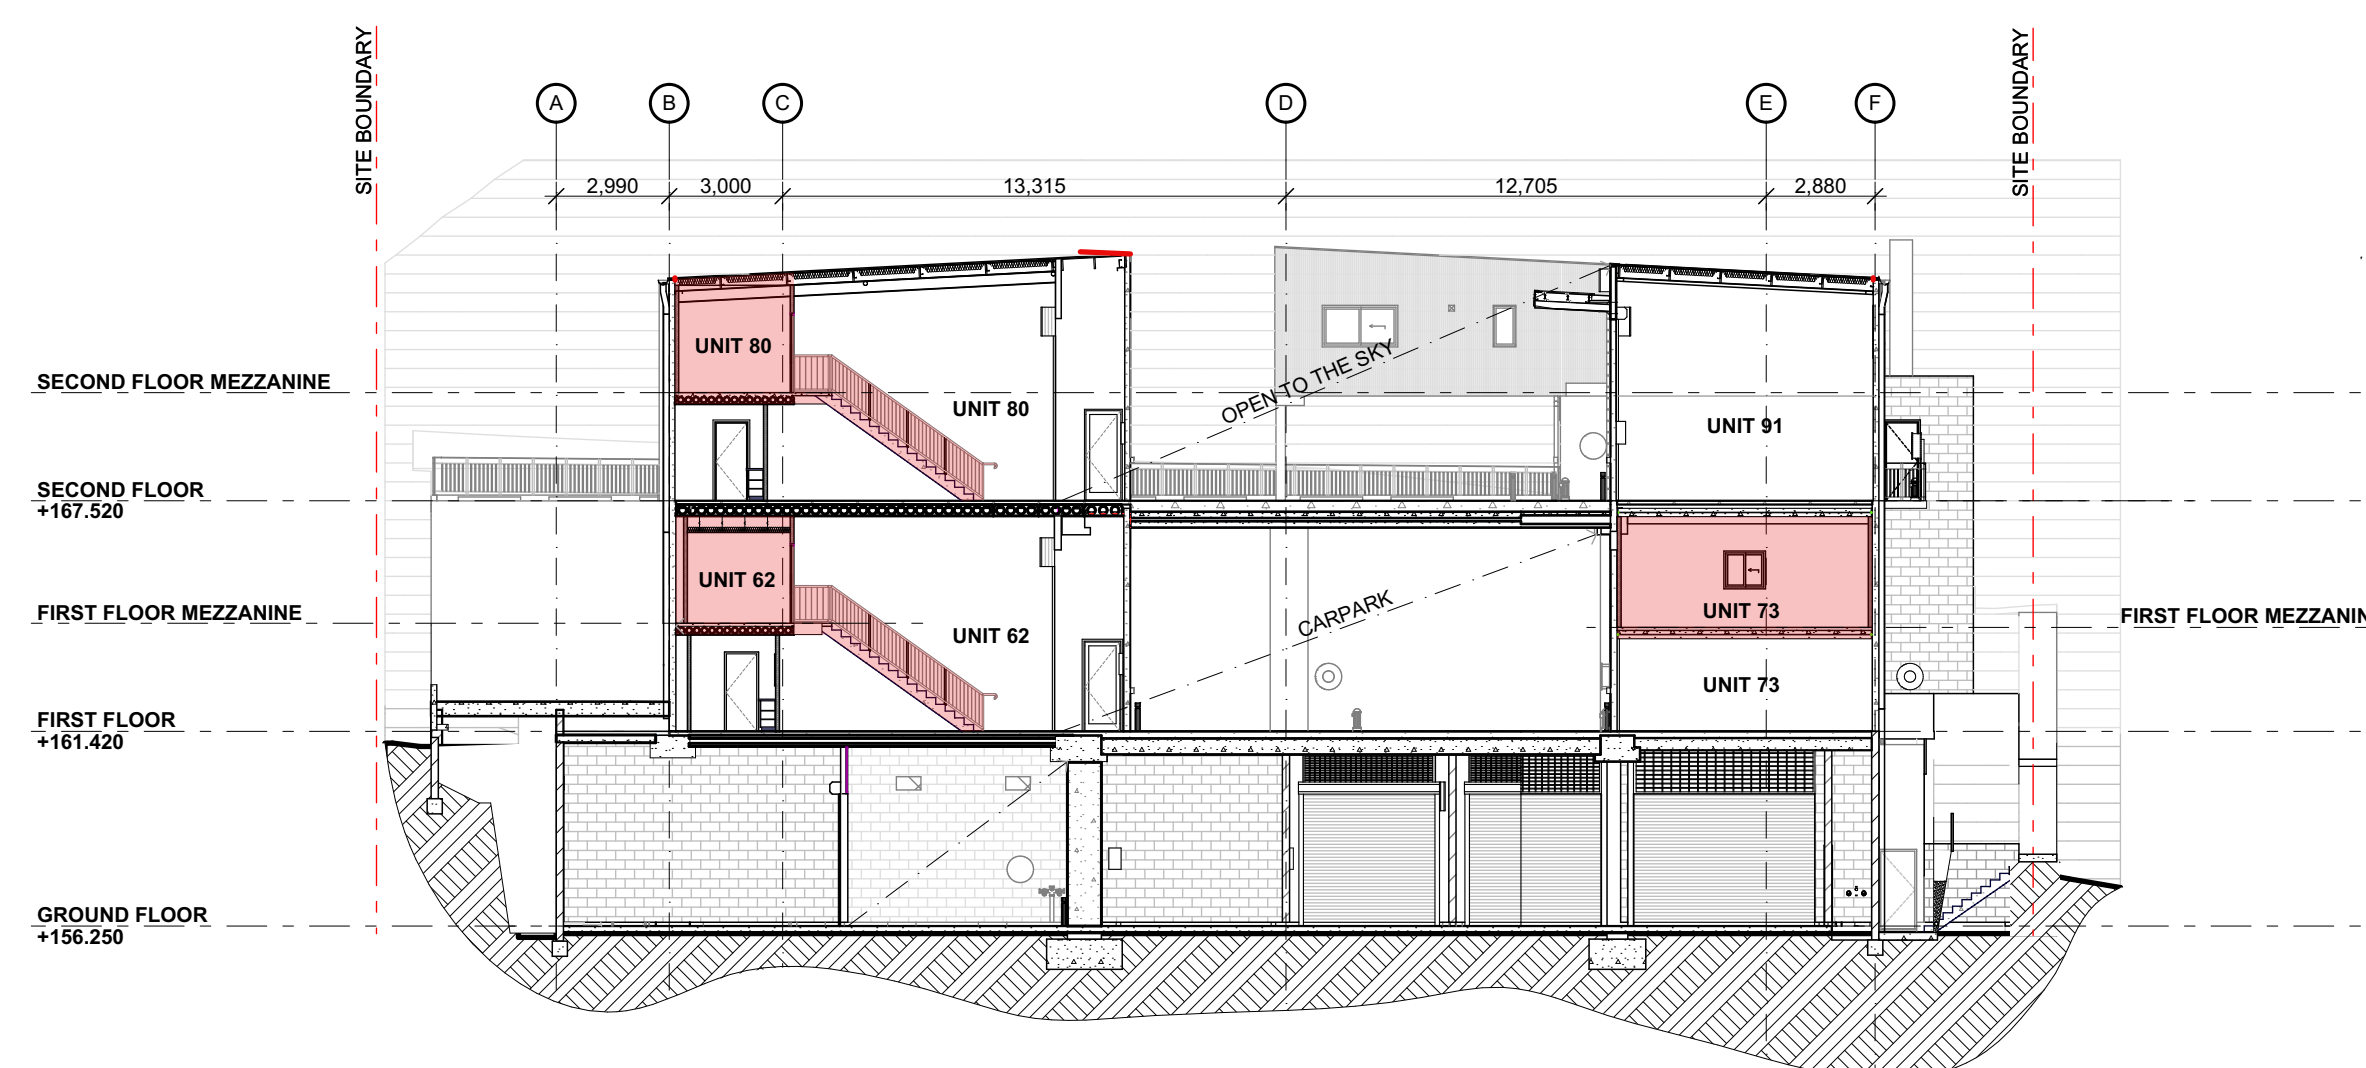

2 SECTION B-B
1:200

LEGEND

NEW WORKS
ASSOCIATED WITH THIS
DA

 

FIGGIS + JEFFERSON TEPA

FIGGIS + JEFFERSON TEPA PTY LTD
220 Willoughby Road, Crows Nest, NSW 2065 Australia

T 02 9438 5555 E studio@figgis.com.au
F 02 9439 5163 W www.fggis.com.au

ACN 002 875 505 • NSW Architects Registration
Board Nominated Architect Stephen Figgis 3565

This drawing is protected under the Copyright Act 1968 and is the copyright of Figgis and Jefferson Architects. Do not reproduce, modify or transfer this drawing without the permission of Figgis and Jefferson Architects. Do not scale this drawing. Use Speed dimensions only. Confirm all dimensions and levels on site prior to commencement of any work, preparation of shop drawings or fabrication of components.

PROJECT
8 NARABANG WAY

FOR
LIFE PROPERTY GROUP P/L

AT
8 NARABANG WAY BELROSE NSW

DRAWING TITLE
SECTIONS

ARCHITECT
JC

DRAWN
DH

LAST PRINTED
6/12/2019

DRAWING NO. ISSUE

3656 SK 300

A

SCALE 0m 2 4 6 8 10