

LEGEND

DOOR	D
SLIDING DOOR	
WINDOW	W
DOOR HEADER	H: 0.00
WINDOW HEADER & SILL	H: 0.00 S: 0.00
GENERAL FLOOR LEVEL	FL: 0.00
FIRE HOSE REEL	FHR
FLOOR TO CEILING HEIGHT	F-C 0.00
FLOOR DRAIN	
STEP	
SINK	
TOILET	
NOT APPLICABLE	

LOWER GROUND FLOOR PLAN
1 : 100

DIAL BEFORE YOU DIG
www.1100.com.au

GDA2020

0 2 3 4 6 8 10
SCALE 1:100 @A1

Revision	Date	Description	Reference

LTS
CONFIDENCE. TOGETHER.

www.lts.com.au P 1300 587 000


THIS IS THE PLAN REFERRED TO IN MY LETTER DATED: _____
Registered Surveyor NSW

Client Linked Project Management
Drawing Title
Detail & Level with 3D Revit Model
FLOOR PLAN

datum AHD
site Area 1.575ha
LGA Northern Beaches

reference number 50913 002
scale 1:100
date of survey @A1 28/06/2024

SHEET OF 4 | 1

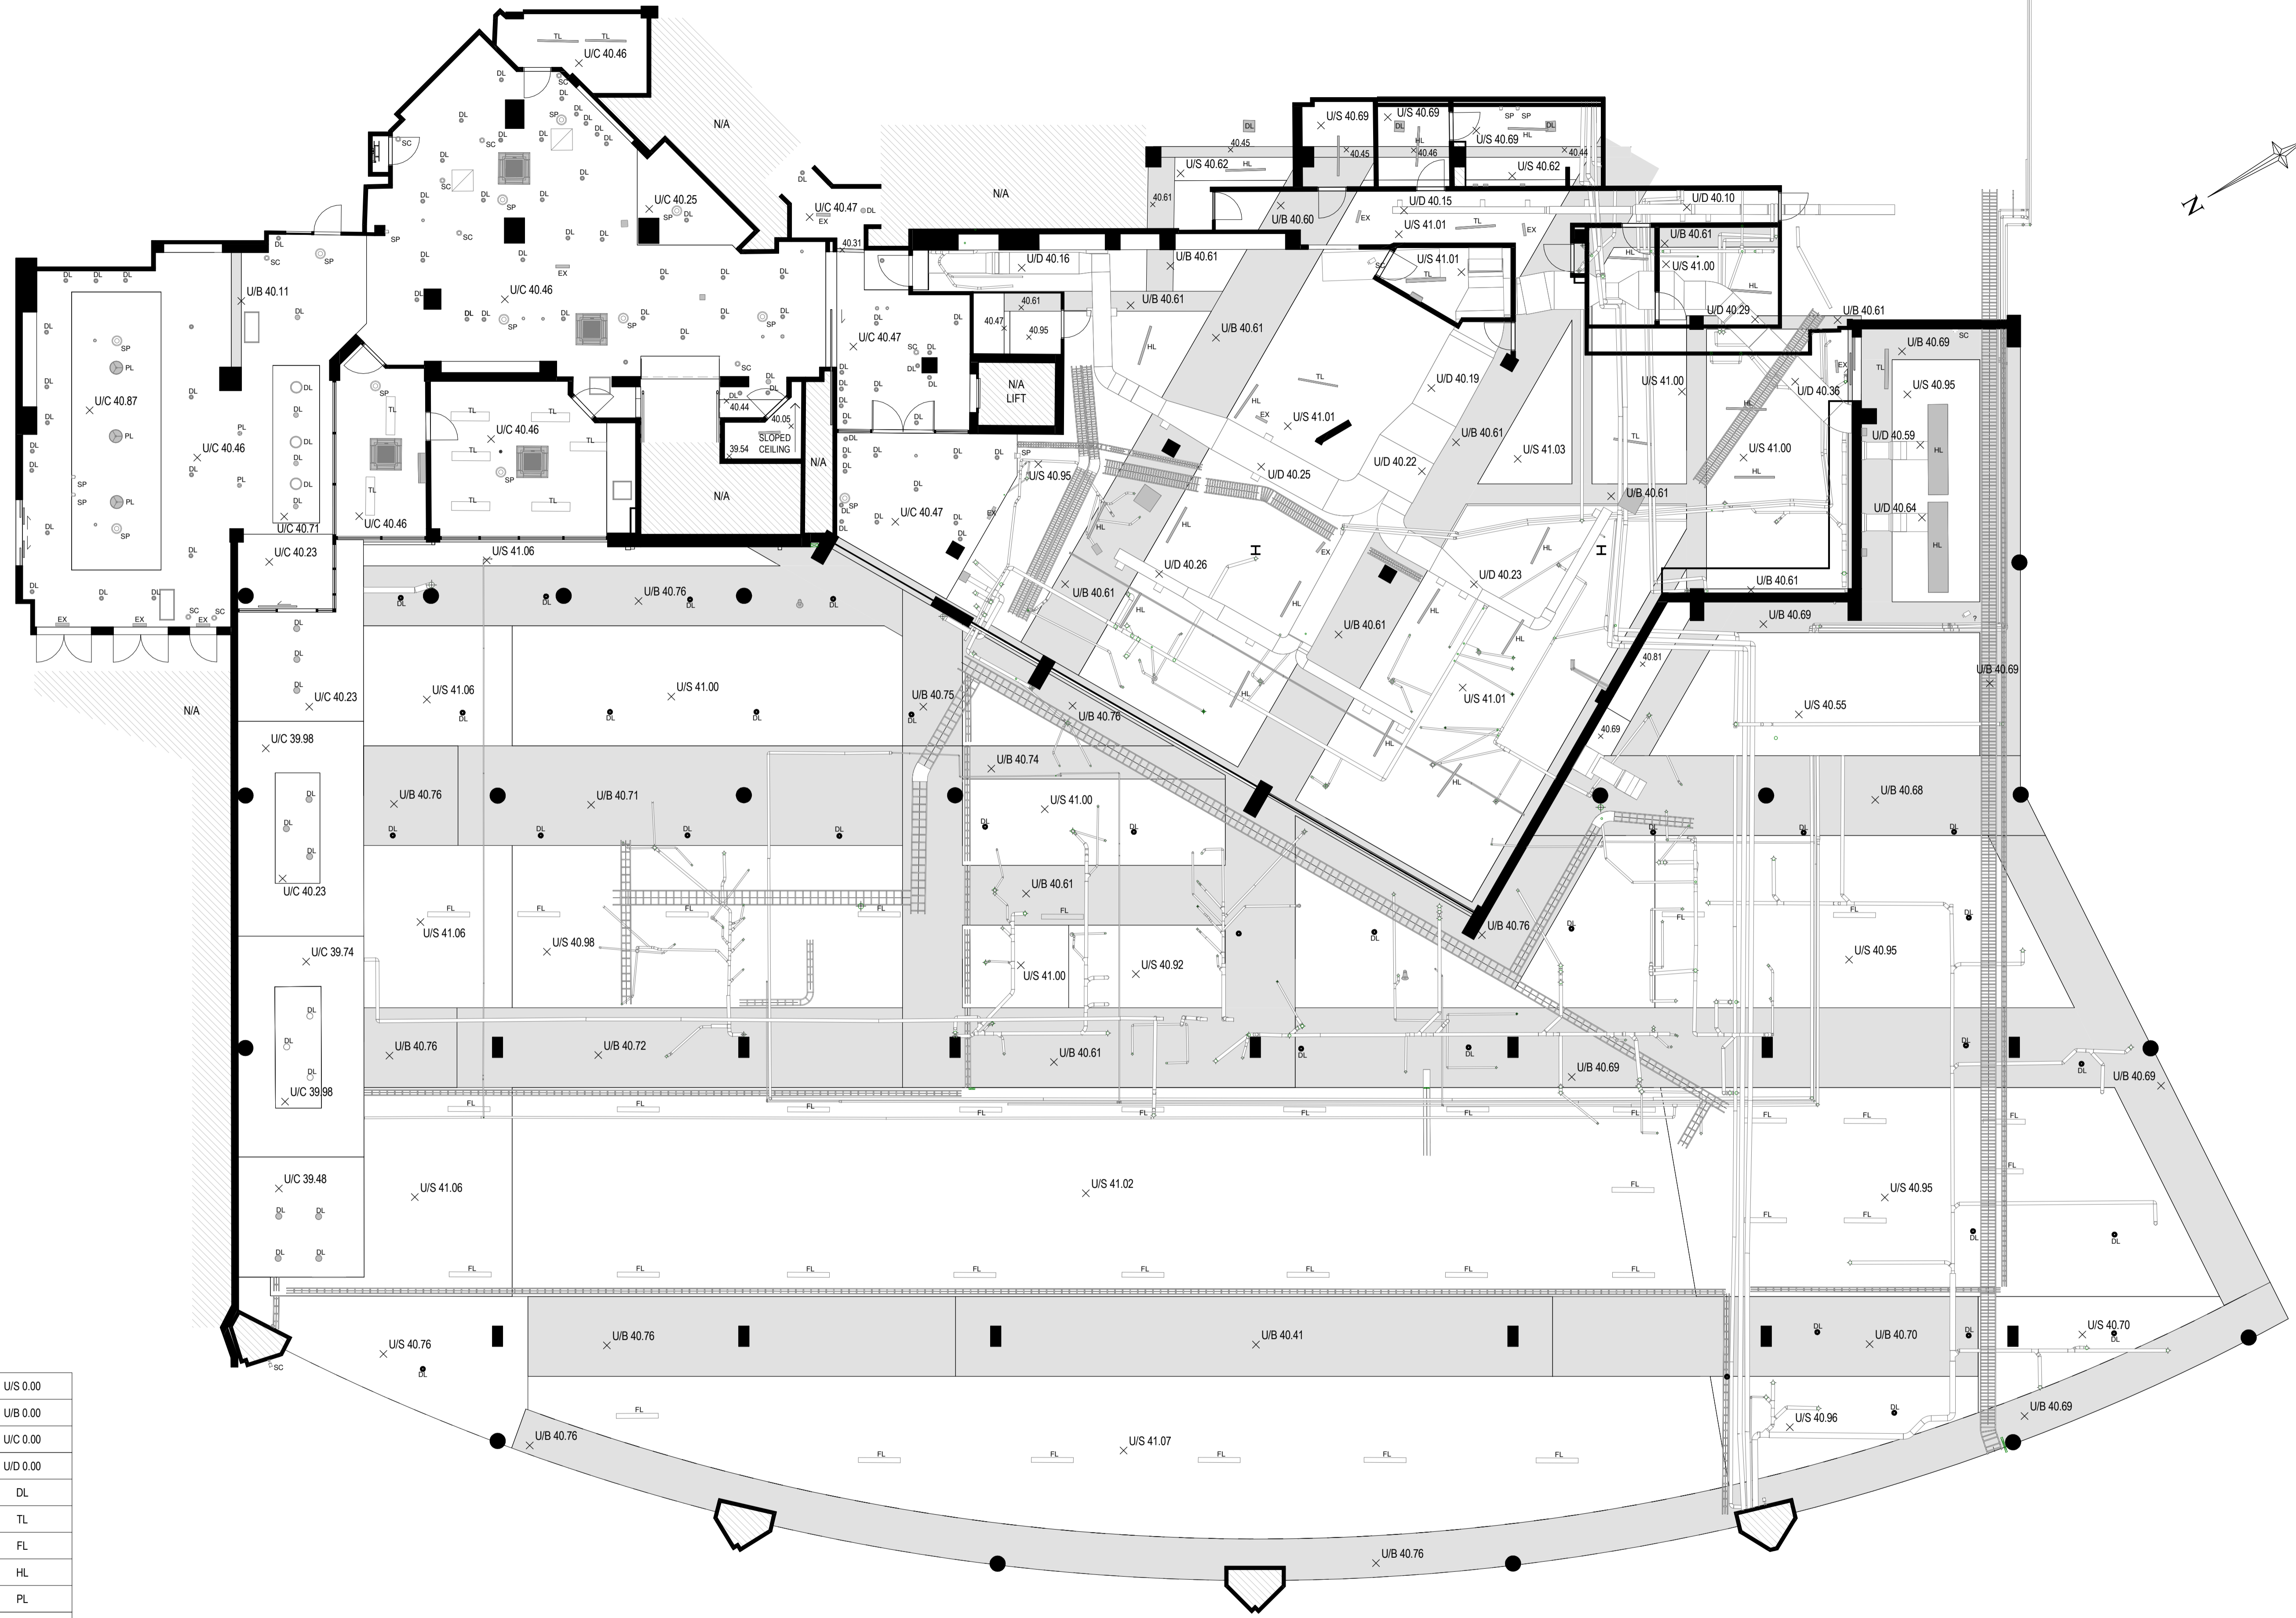

LEGEND

UNDERSIDE OF SLAB	U/S 0.00
UNDERSIDE OF BEAM	U/B 0.00
UNDERSIDE OF CEILING	U/C 0.00
UNDERSIDE OF DUCT	U/D 0.00
DOWNLIGHT	DL
TROFFER LIGHT	TL
FLUORESCENT LIGHT	FL
HANGING LIGHT	HL
PENDANT LIGHT	PL
EXIT SIGN	EX
SPEAKER	SP
SECURITY CAMERA	SC
RCC BEAM	

LOWER GROUND REFLECTED CEILING PLAN

1 : 100



0 2 3 4 6 8 10
SCALE 1:100 @A1



Revision	Date	Description	Reference	Revision	Date	Description	Reference



THIS IS THE PLAN REFERRED TO IN MY LETTER DATED: _____
Registered Surveyor NSW

Client Linked Project Management
Drawing Title
Detail & Level with 3D Revit Model
REFLECTED CEILING PLAN

datum AHD
site Area 1.575ha
LGA Northern Beaches
reference number 50913 002
scale 1:100
date of survey @A1 28/06/2024
SHEET OF 4 | 2

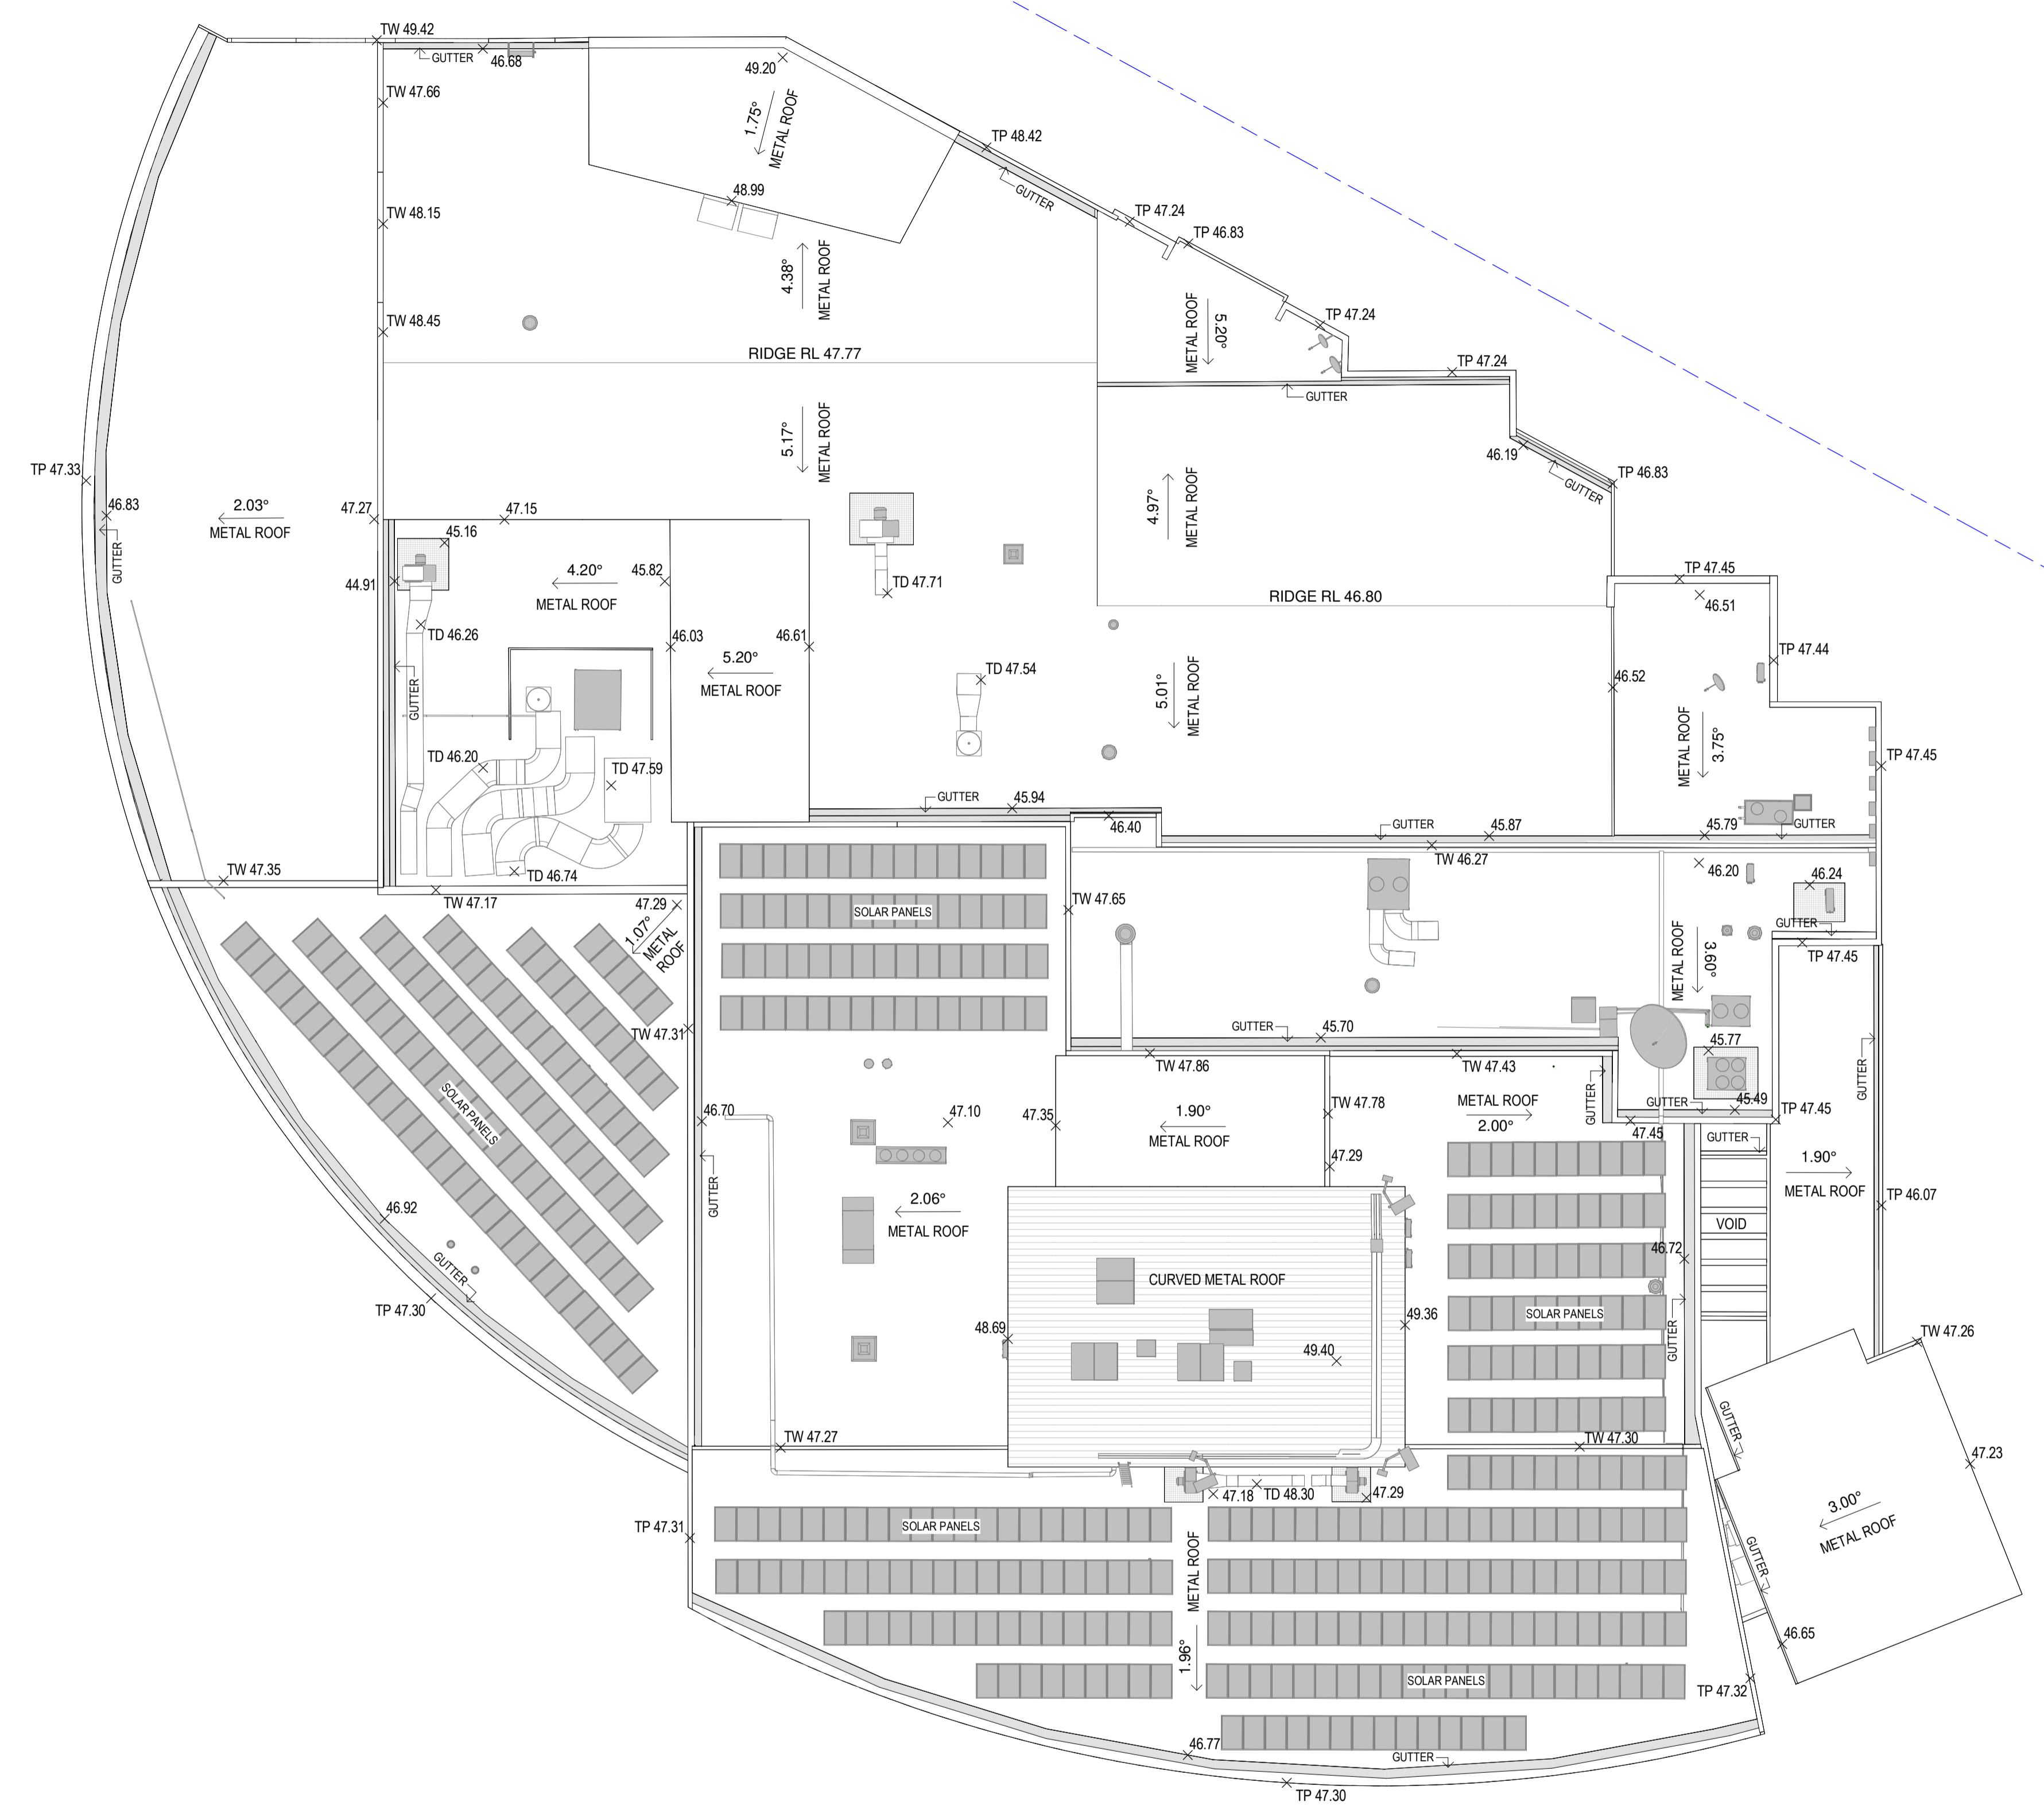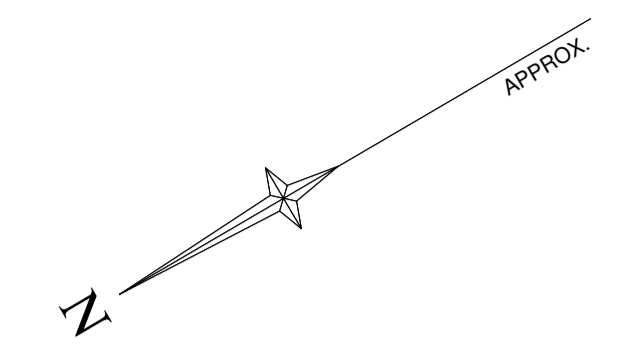

ROOF PLAN
1 : 200

LEGEND

TOP OF WALL	TW 0.00
TOP OF PARAPET	TP 0.00
TOP OF DUCT	TD 0.00

DIAL BEFORE YOU DIG
www.1100.com.au

GDA2020

SCALE 1:200 @A1

Revision	Date	Description	Reference	Revision	Date	Description	Reference

LTS
CONFIDENCE. TOGETHER.

www.lts.com.au P 1300 587 000


THIS IS THE PLAN REFERRED TO IN MY LETTER DATED: _____

Registered Surveyor NSW


Client Linked Project Management
Drawing Title
Detail & Level with 3D Revit Model

ROOF PLAN


datum AHD	reference number 50913 002
site Area 1.575ha	scale 1:200
LGA Northern Beaches	date of survey 28/06/2024
	SHEET OF 4 3

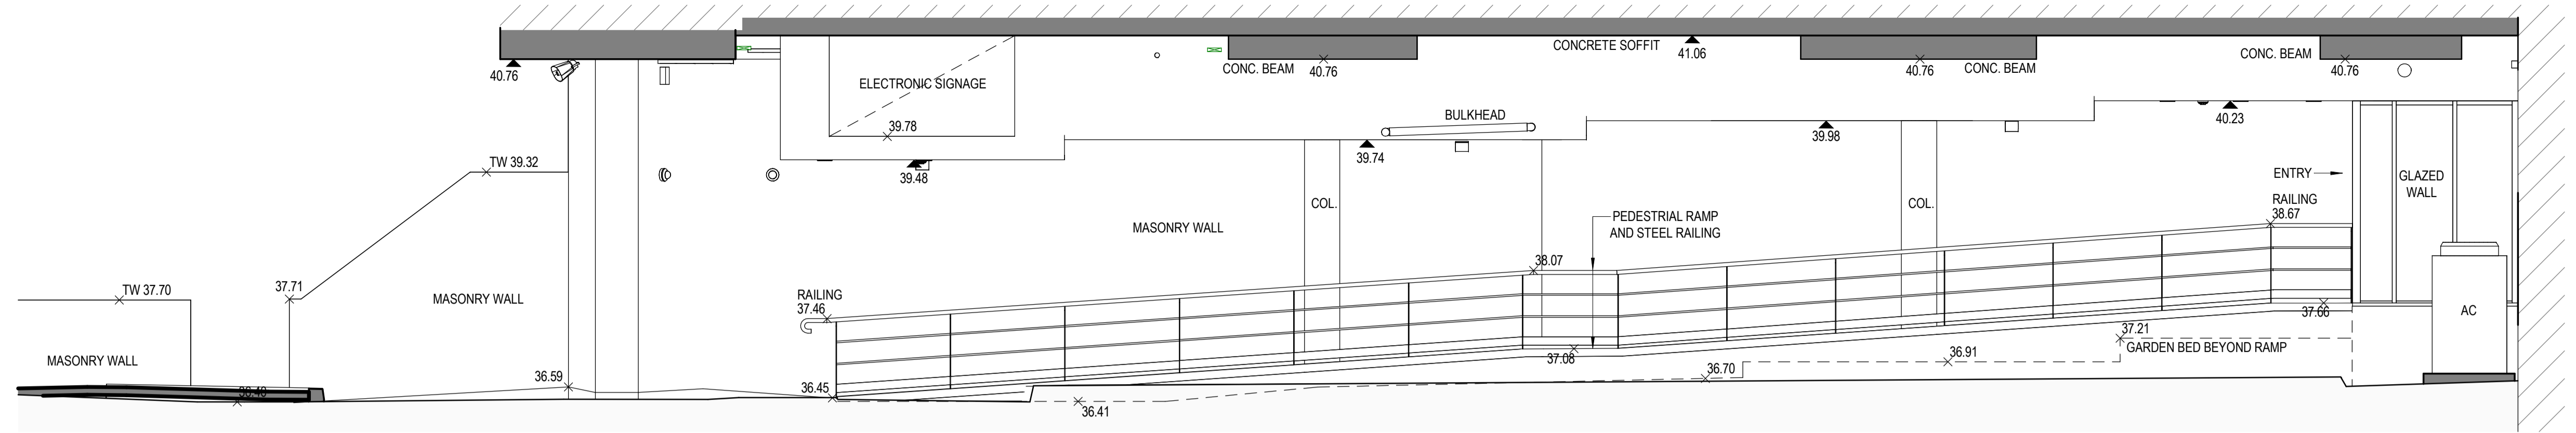


ELEVATION 1
1 : 50

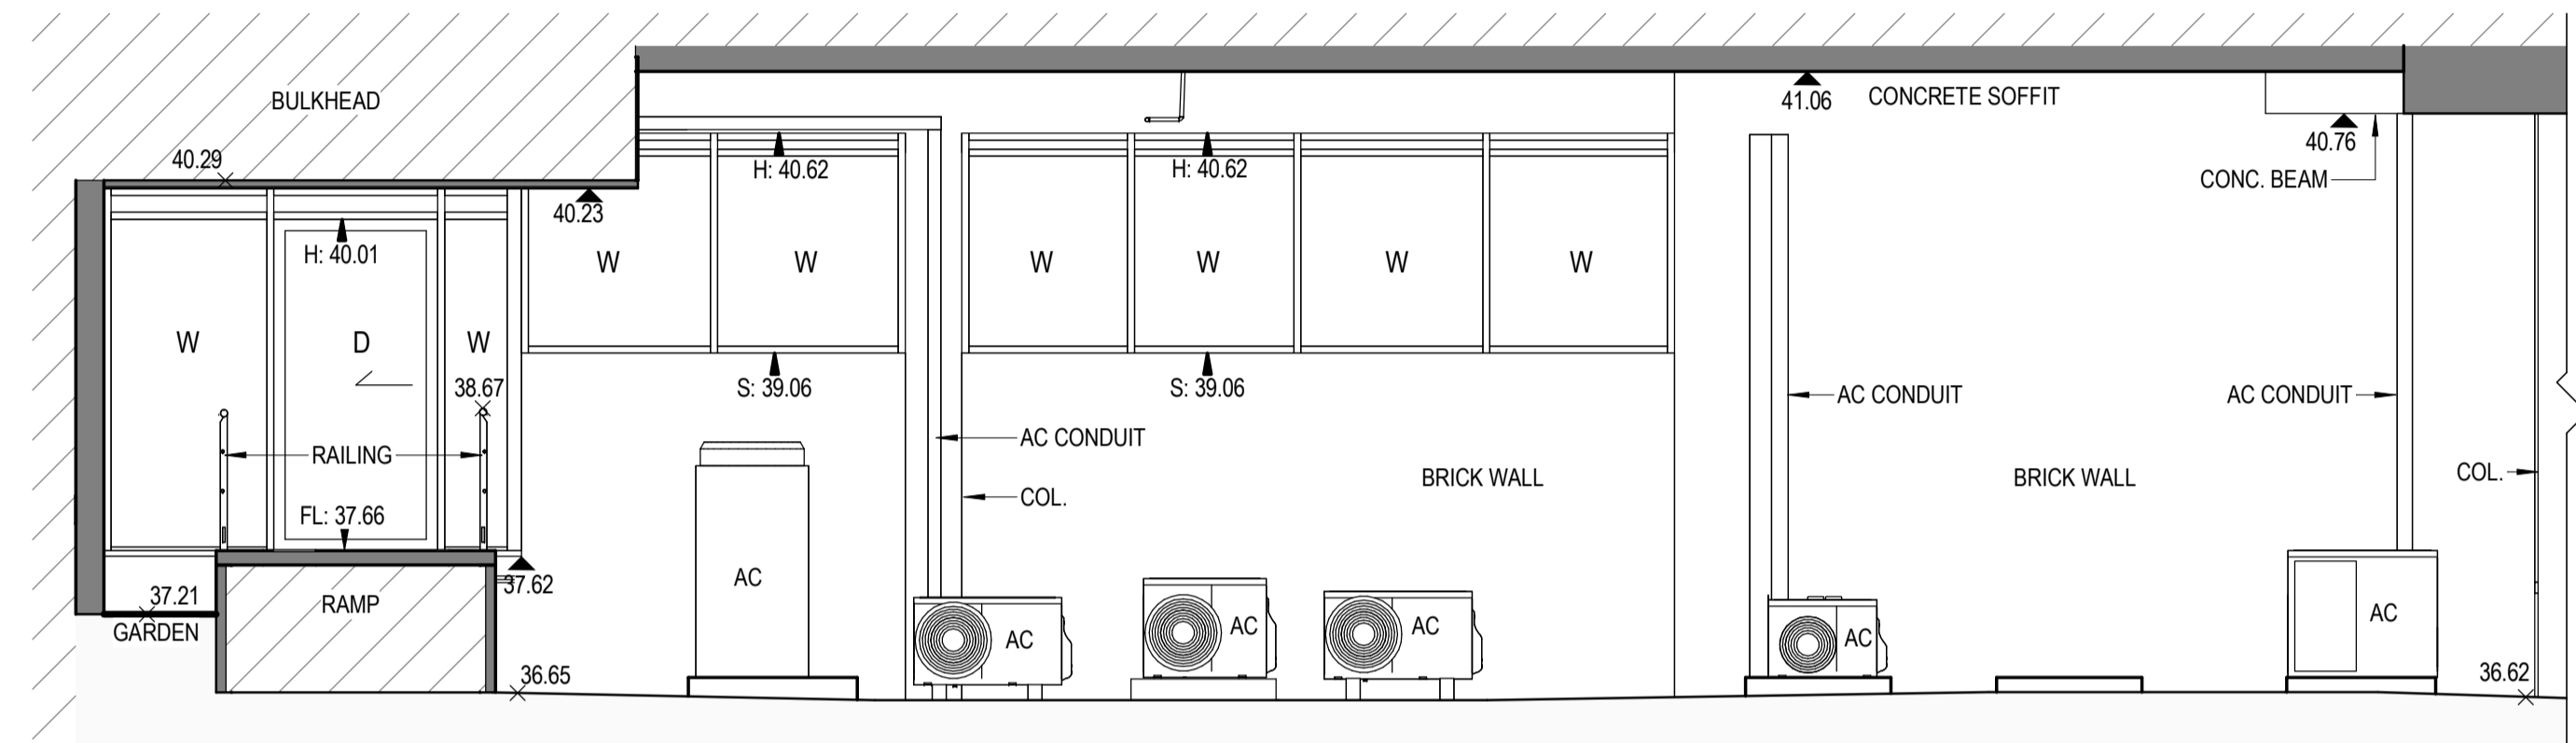


ELEVATION 2
1 : 50

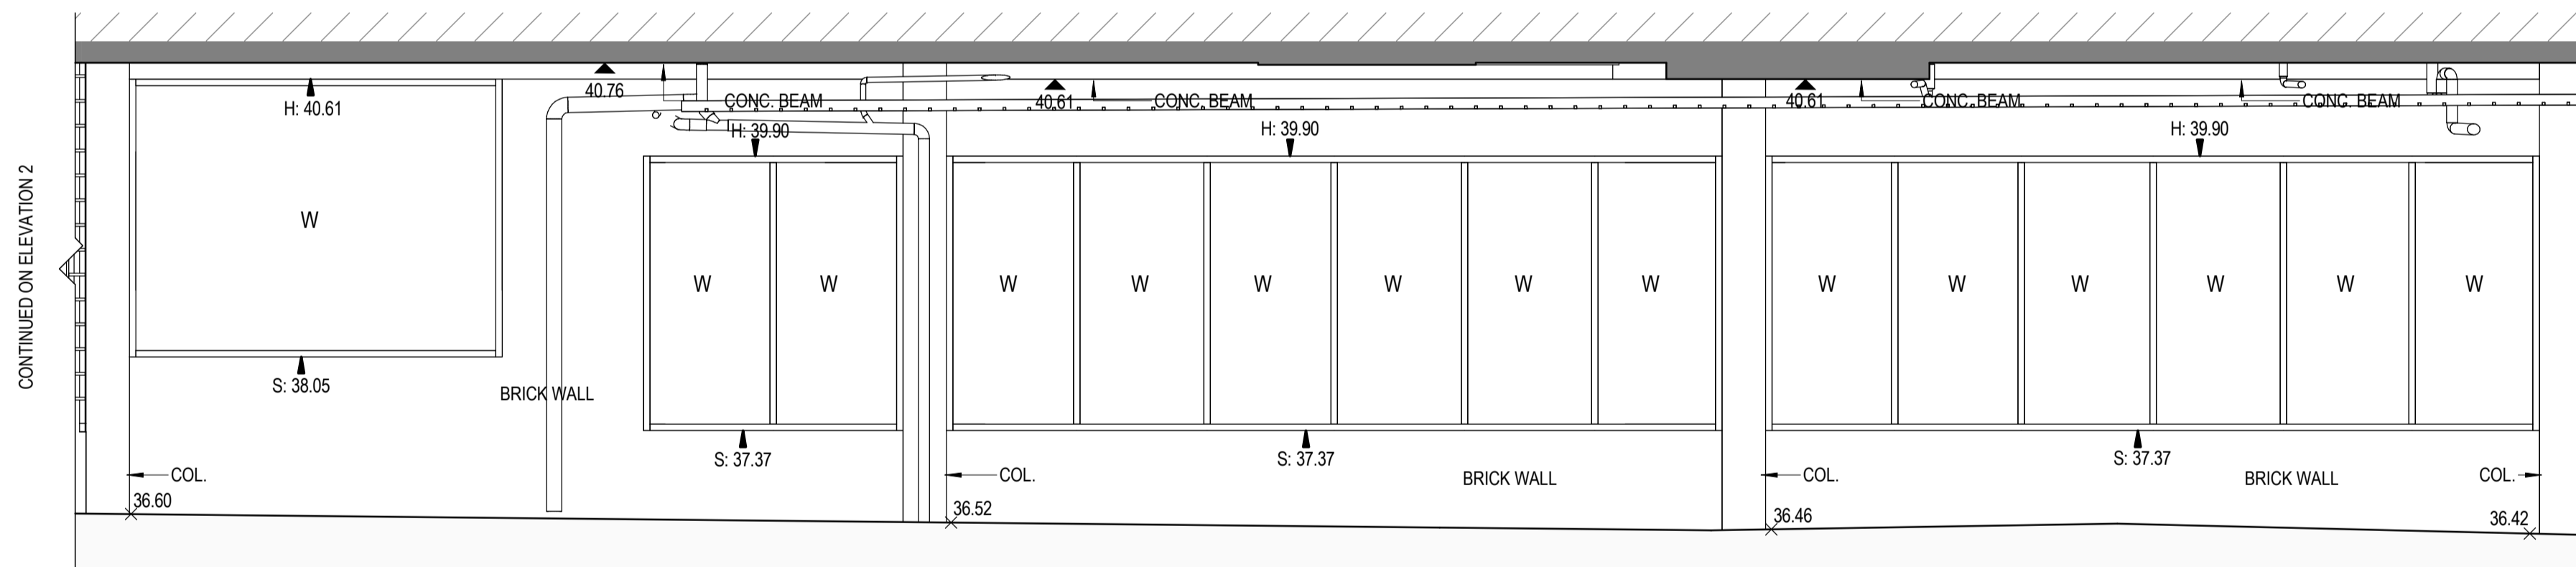


ELEVATION 3
1 : 50

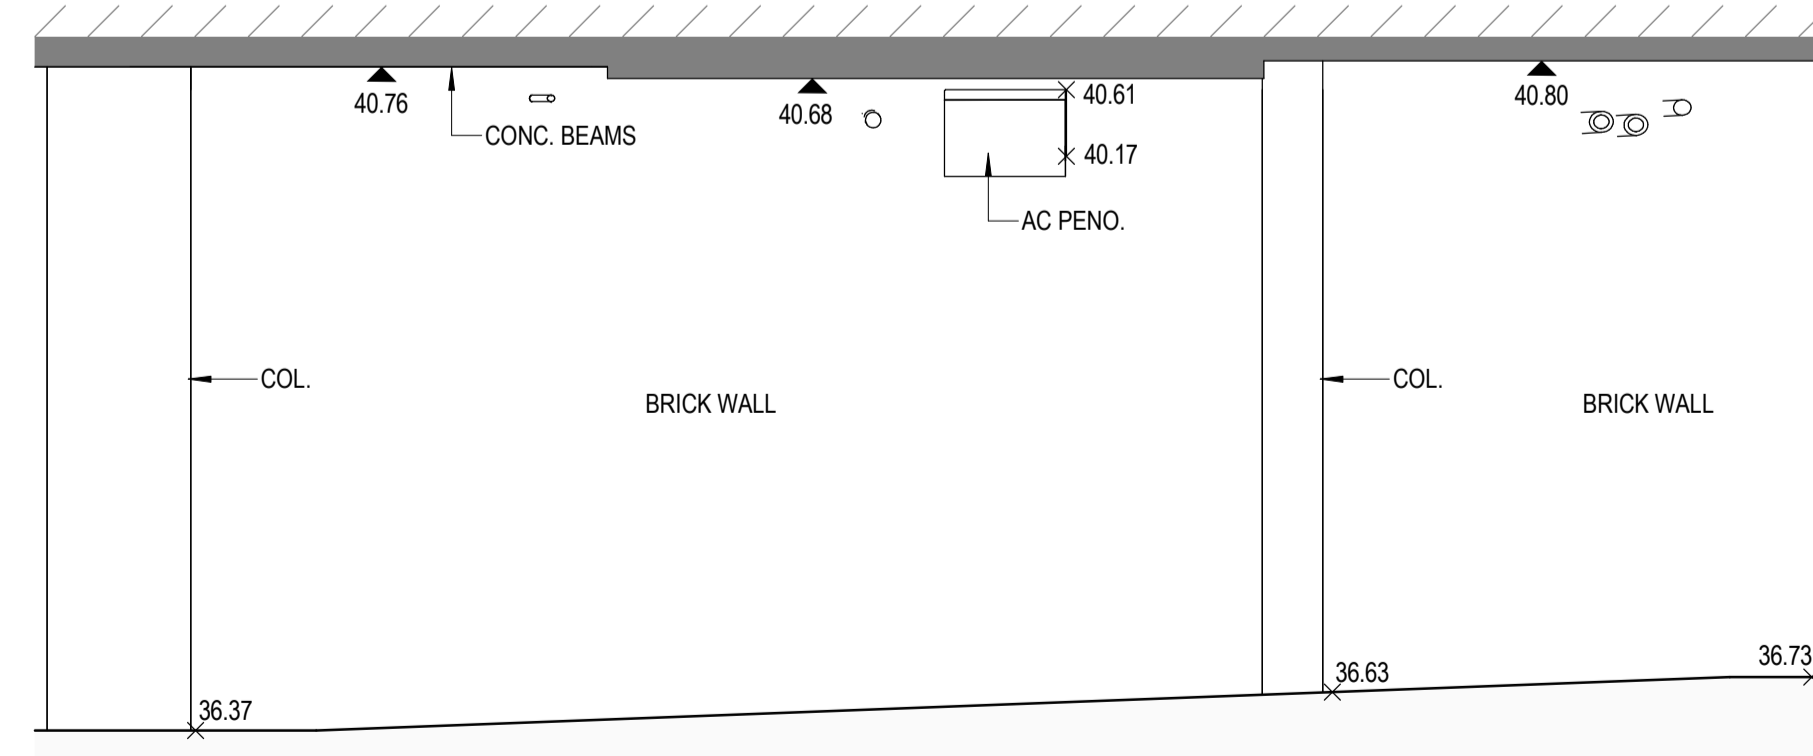

ELEVATION 4
1 : 50

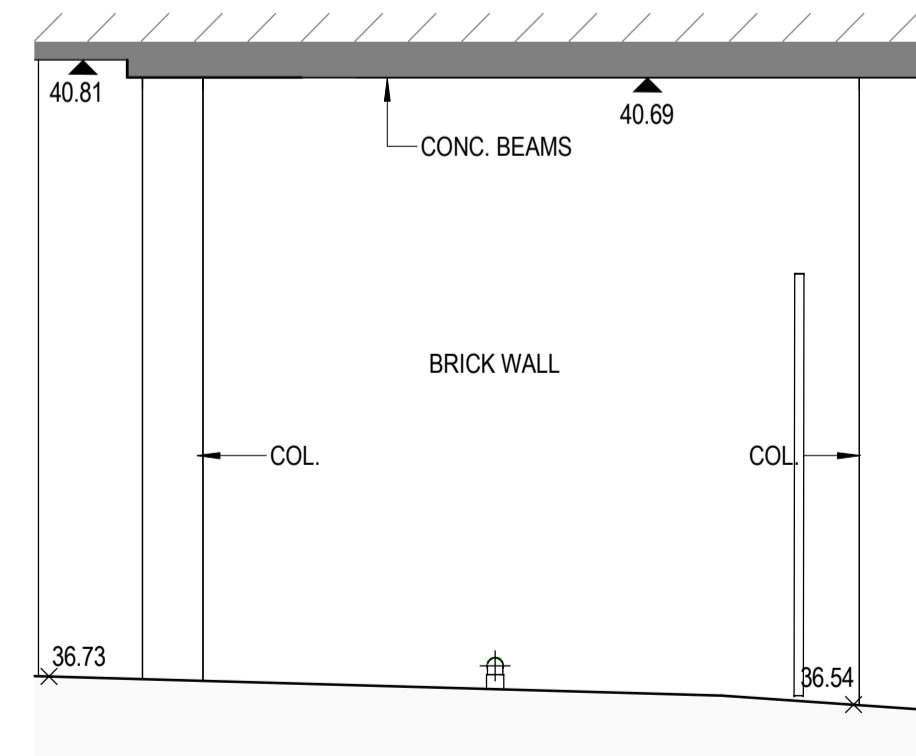

ELEVATION 5
1 : 50

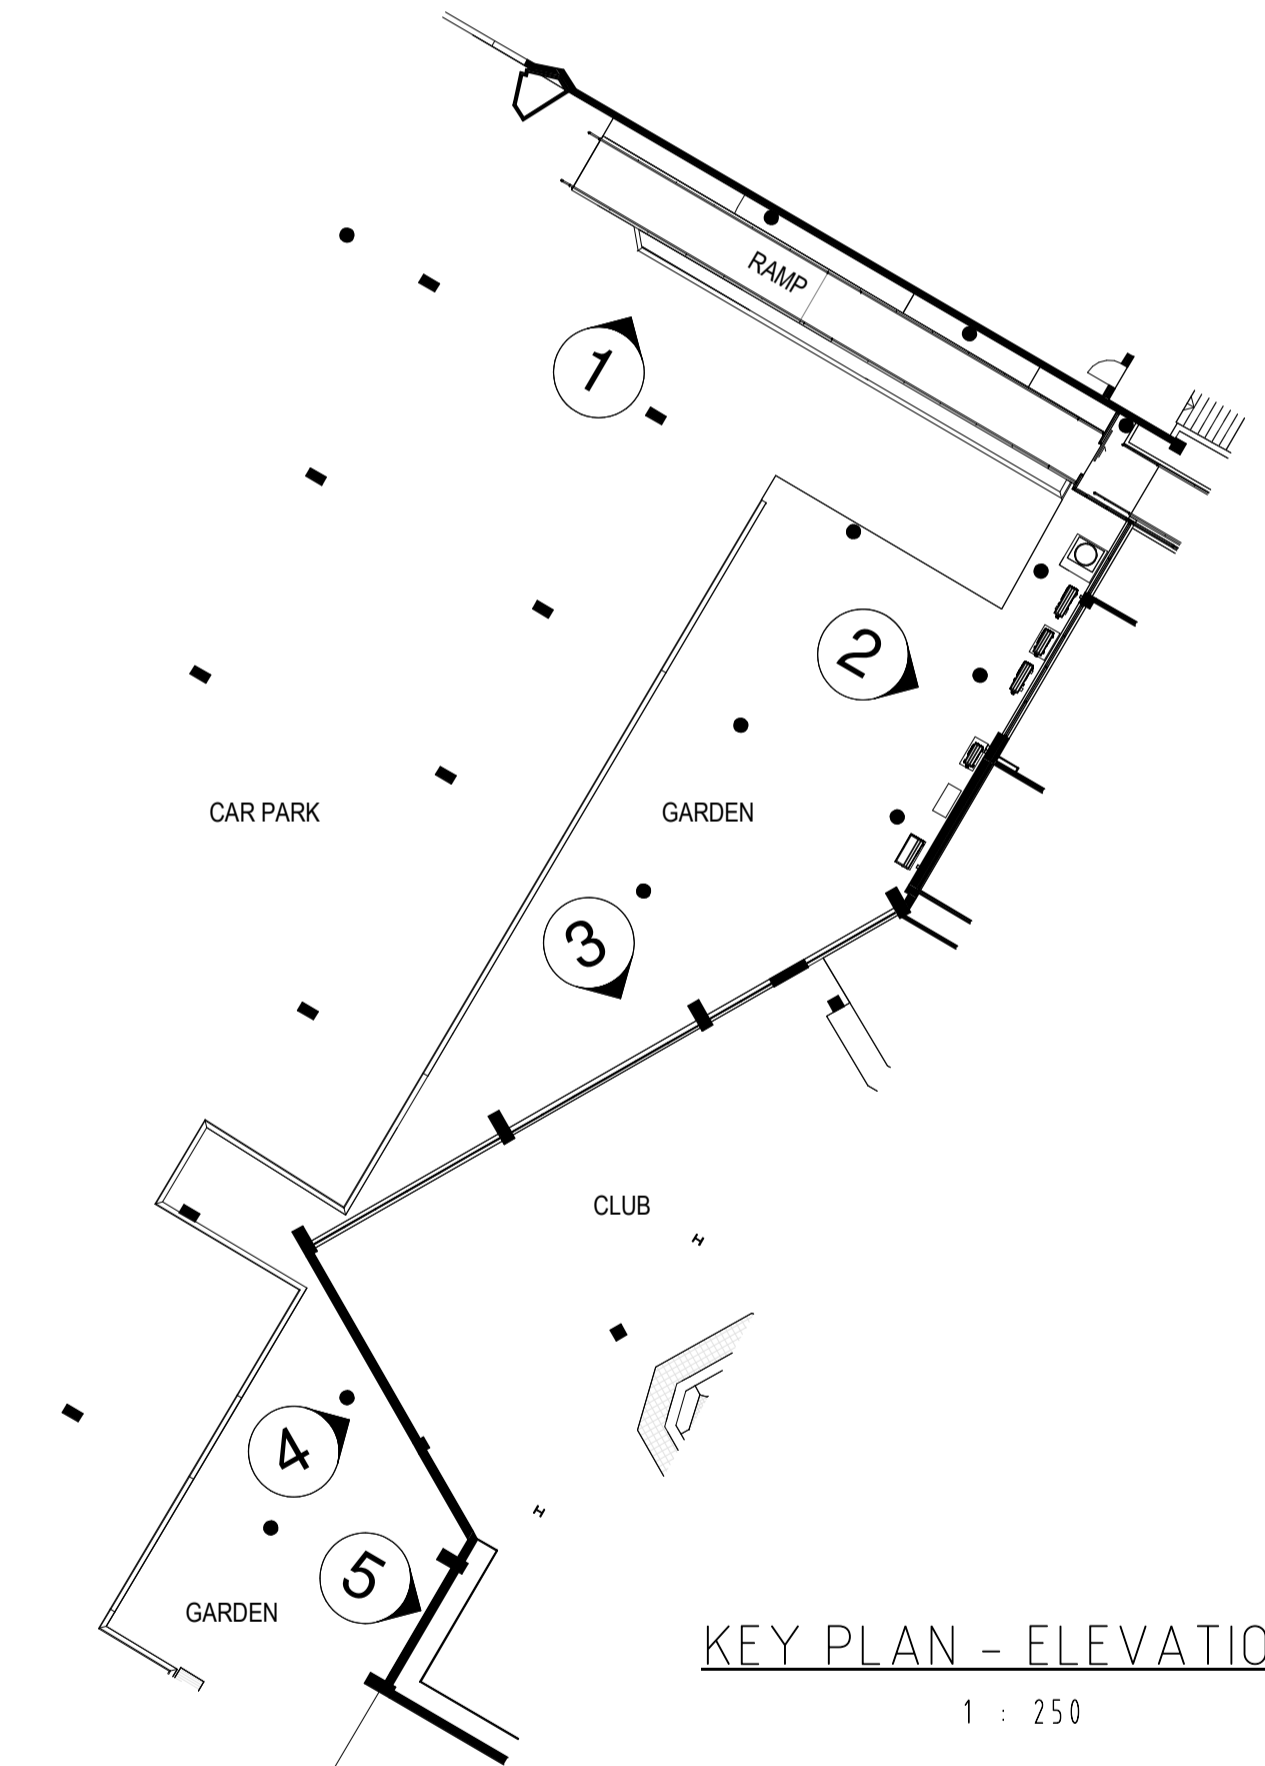

KEY PLAN - ELEVATIONS
1 : 250



Revision	Date	Description	Reference	Revision	Date	Description	Reference



THIS IS THE PLAN REFERRED TO IN MY LETTER DATED: _____ Registered Surveyor NSW

Client Linked Project Management
Drawing Title
Detail & Level with 3D Revit Model
ELEVATIONS

datum AHD
site Area 1.575ha
LGA Northern Beaches
reference number 50913 002
scale 1:50
date of survey @A1 28/06/2024
SHEET OF 4 | 4