


DEVELOPMENT APPLICATION

5 LALCHERE STREET, CURL CURL

- SHEET LIST:
- SHEET 0 - COVER PAGE
 - SHEET 1 - SITE PLAN
 - SHEET 2 - EXISTING GROUND FLOOR PLAN
 - SHEET 3 - PROPSOED GROUND FLOOR PLAN
 - SHEET 4 - WEST ELEVATION
 - SHEET 5 - SOUTH ELEVATION
 - SHEET 6 - EAST ELEVATION
 - SHEET 7 - LONG & CROSS SECTIONS

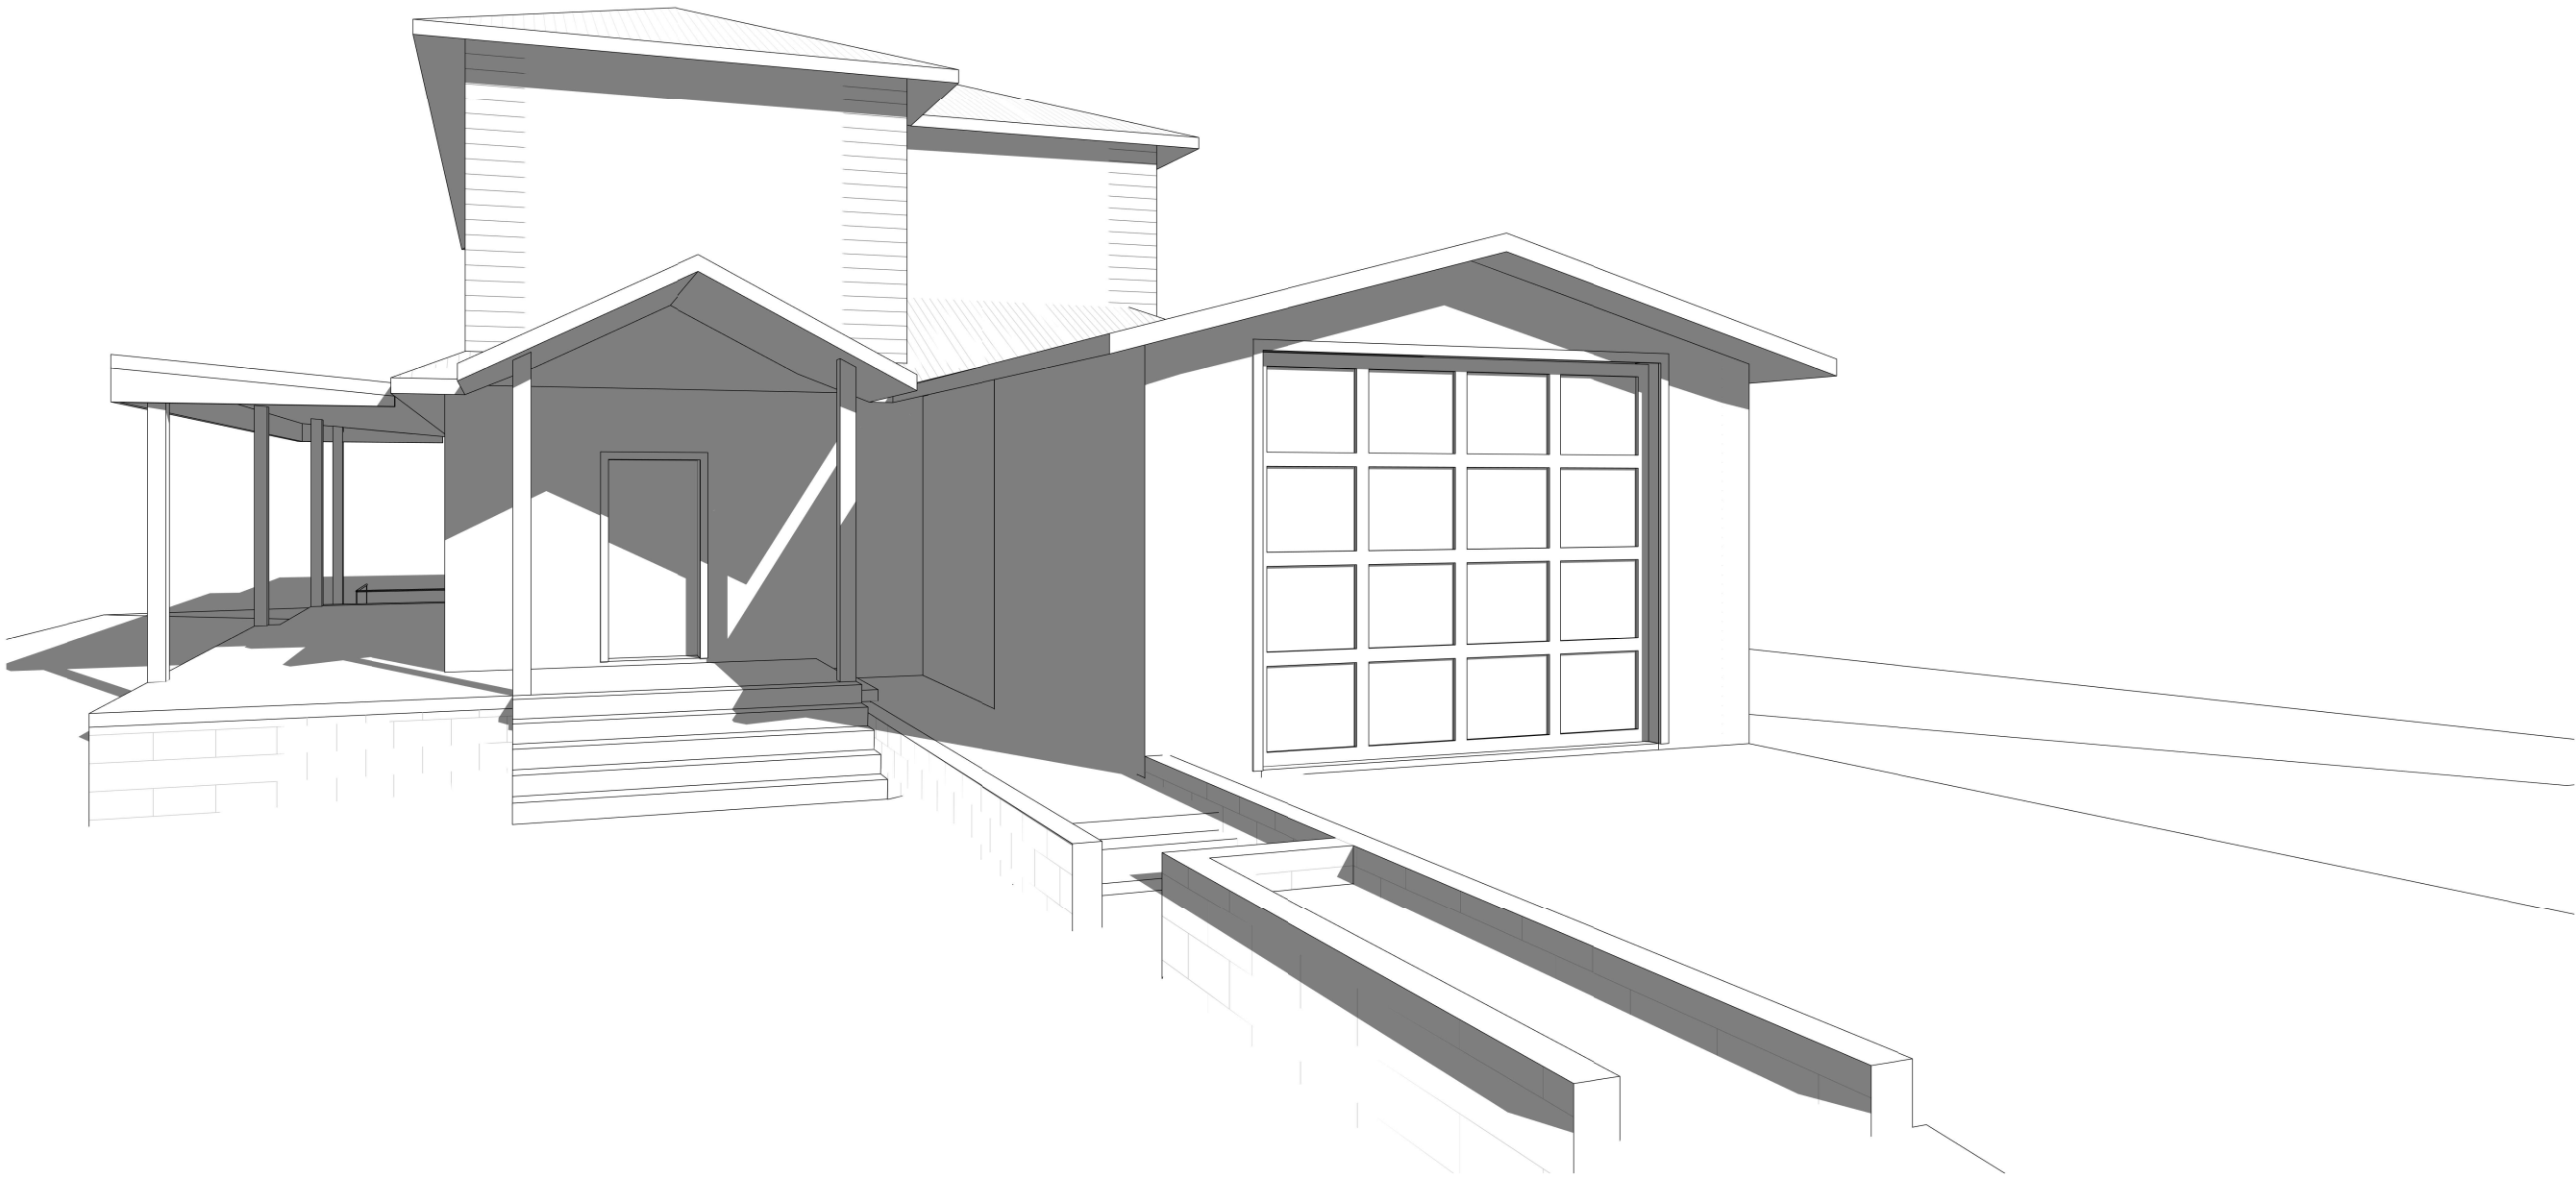


ISSUE DATE	REVISION

TITLE				DRAWING NO COVER PAGE
DEVELOPMENT APPLICATION 5 LALCHERE STREET, CURL CURL				
DRAWN	DATE	CHECKED	SCALE @ A3	
JORDAN PEPPER	JUNE 2024	JORDAN PEPPER	NOT TO SCALE	
TAYLOR CONSULTING CIVIL & STRUCTURAL ENGINEERS				



LALCHERE STREET

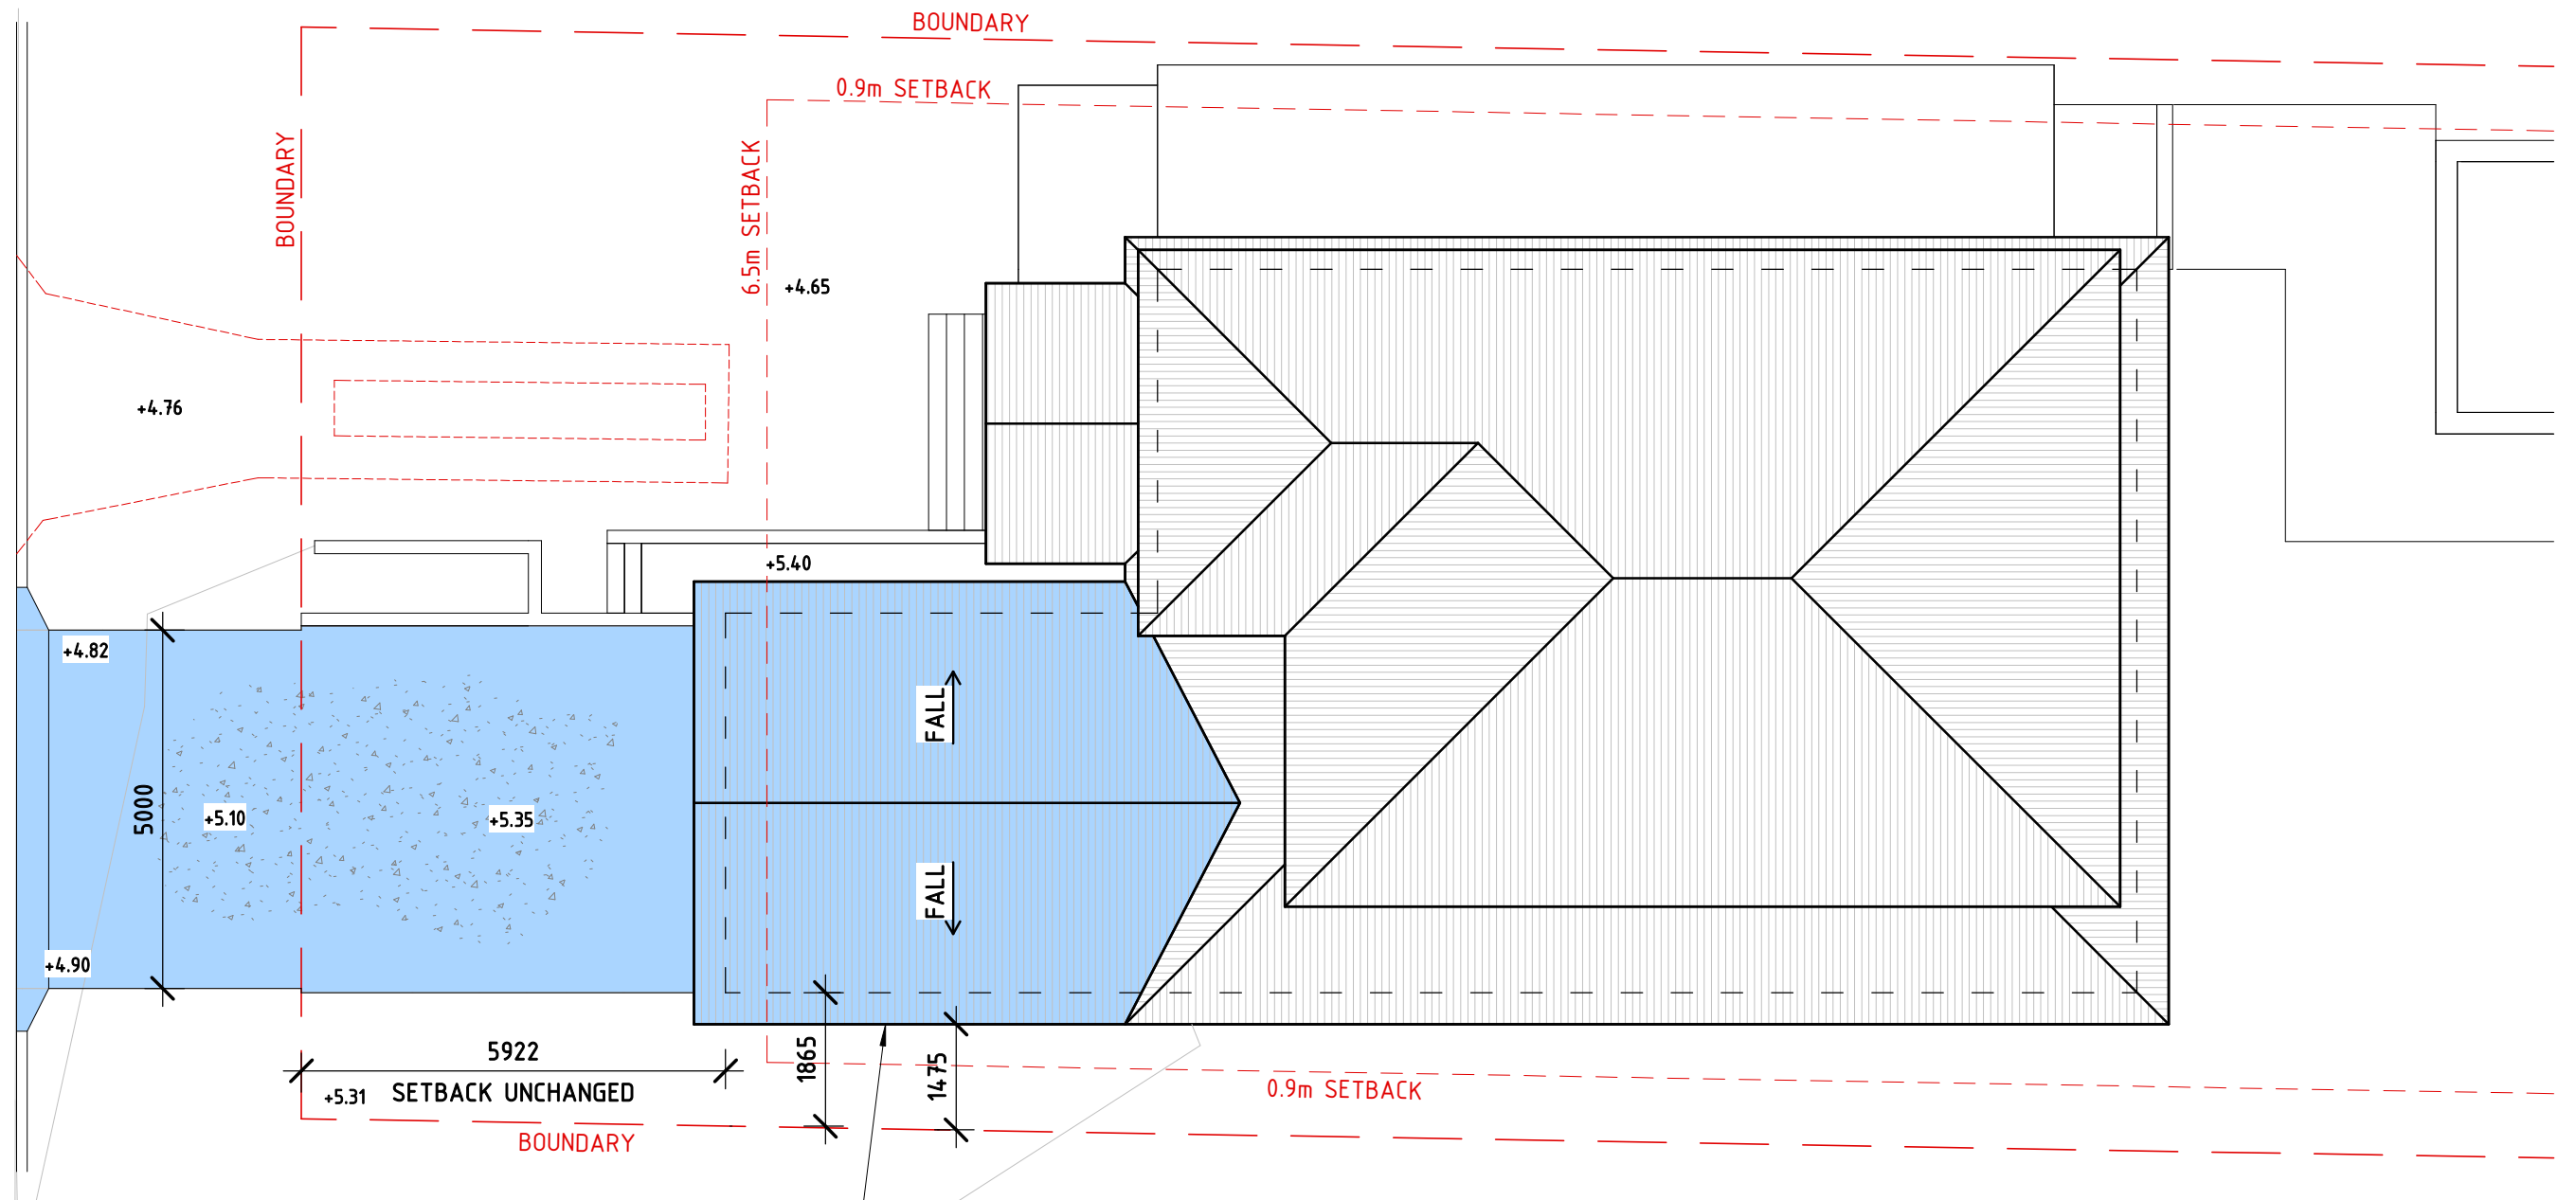

PROPOSED NEW COLORBOND GARAGE
ROOF TO MATCH EXISTING

SITE PLAN

SCALE 1:100

TITLE

DEVELOPMENT APPLICATION
5 LALCHERE STREET, CURL CURL

DRAWN

JORDAN PEPPER

DATE

JULY 2024

CHECKED


JORDAN PEPPER

SCALE @ A3

1:100

TAYLOR
CONSULTING
CIVIL & STRUCTURAL ENGINEERS


DRAWING NO
SHEET - 1

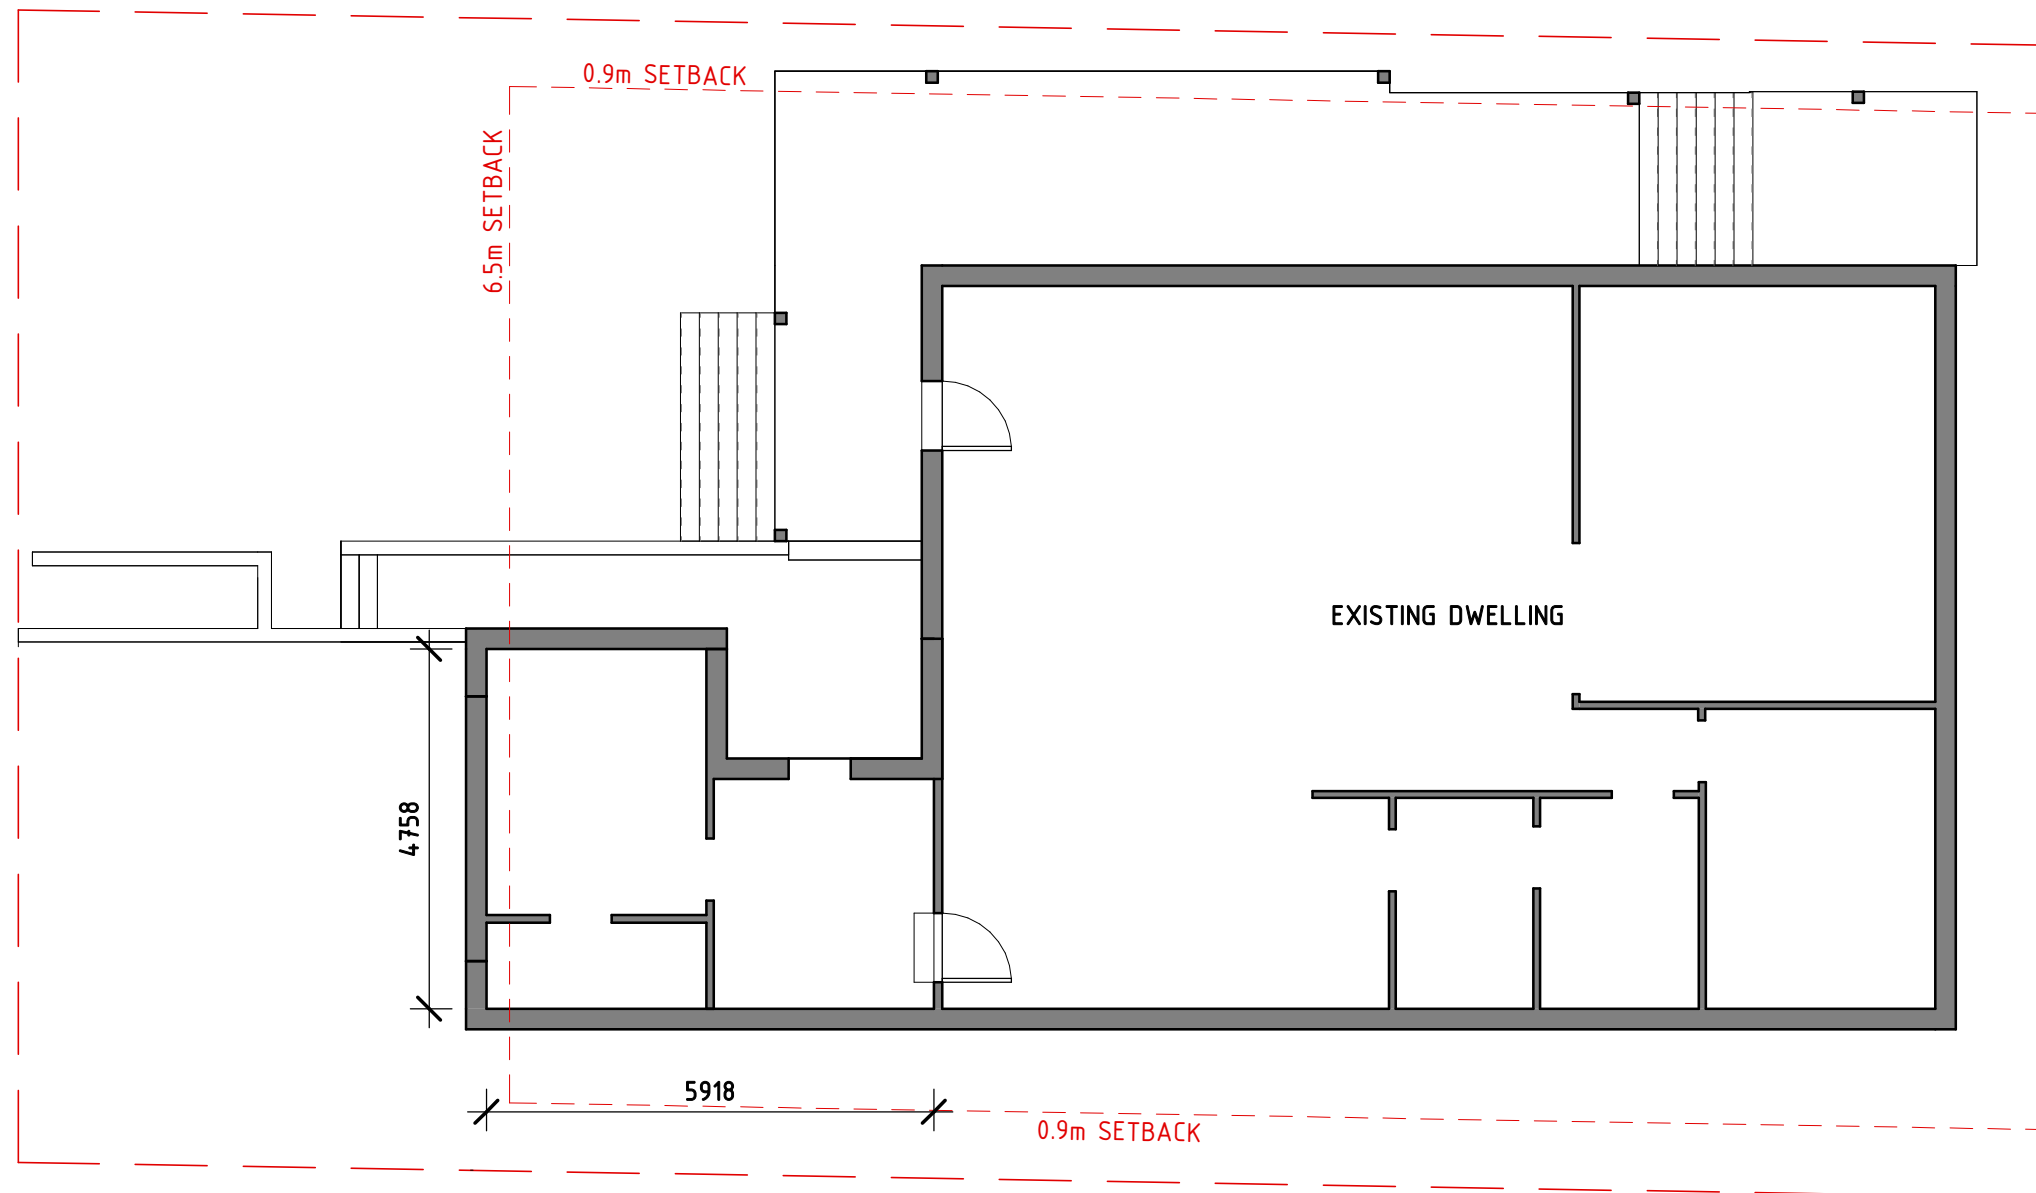

EXISTING GROUND FLOOR PLAN
SCALE 1:100


TITLE DEVELOPMENT APPLICATION 5 LALCHERE STREET, CURL CURL				TAYLOR CONSULTING CIVIL & STRUCTURAL ENGINEERS	DRAWING NO SHEET - 2
DRAWN	DATE	CHECKED	SCALE @ A3		
JORDAN PEPPER	JULY 2024	JORDAN PEPPER	1:100		

LALCHERE STREET

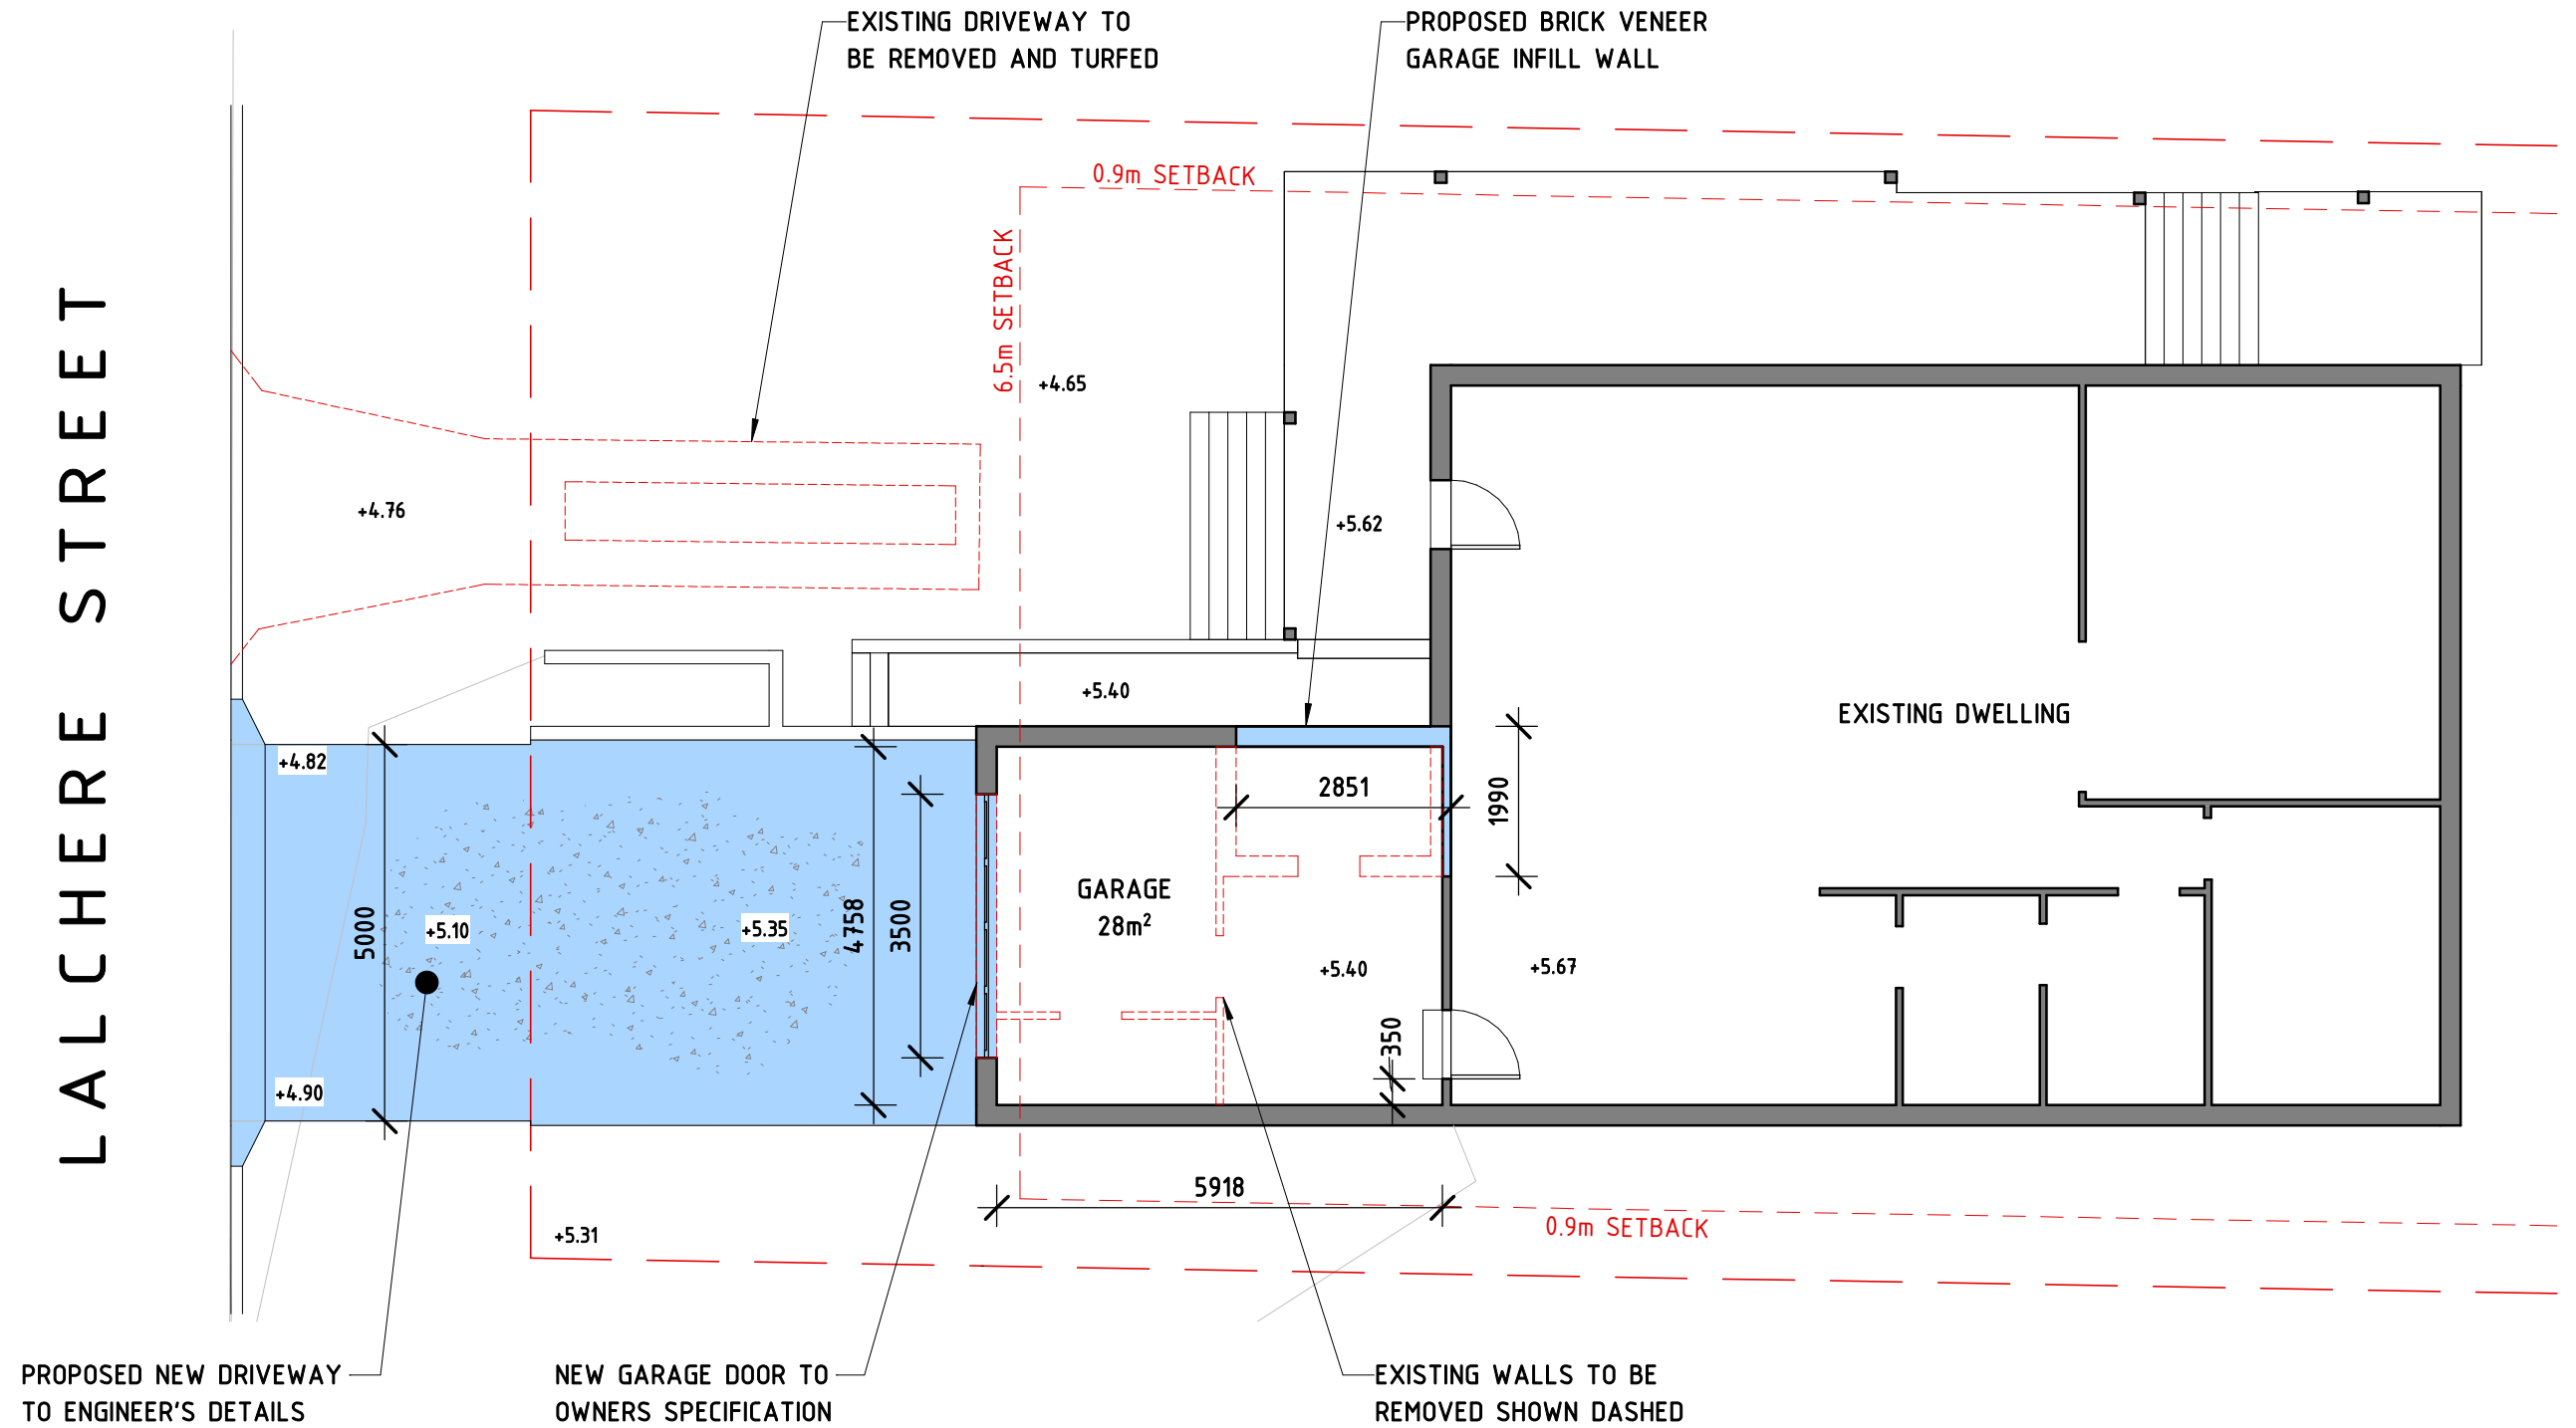


GROUND FLOOR PLAN
SCALE 1:100

TITLE				DRAWING NO SHEET - 3
DEVELOPMENT APPLICATION 5 LALCHERE STREET, CURL CURL				
DRAWN	DATE	CHECKED	SCALE @ A3	
JORDAN PEPPER	JULY 2024	JORDAN PEPPER	1:100	
TAYLOR CONSULTING CIVIL & STRUCTURAL ENGINEERS				

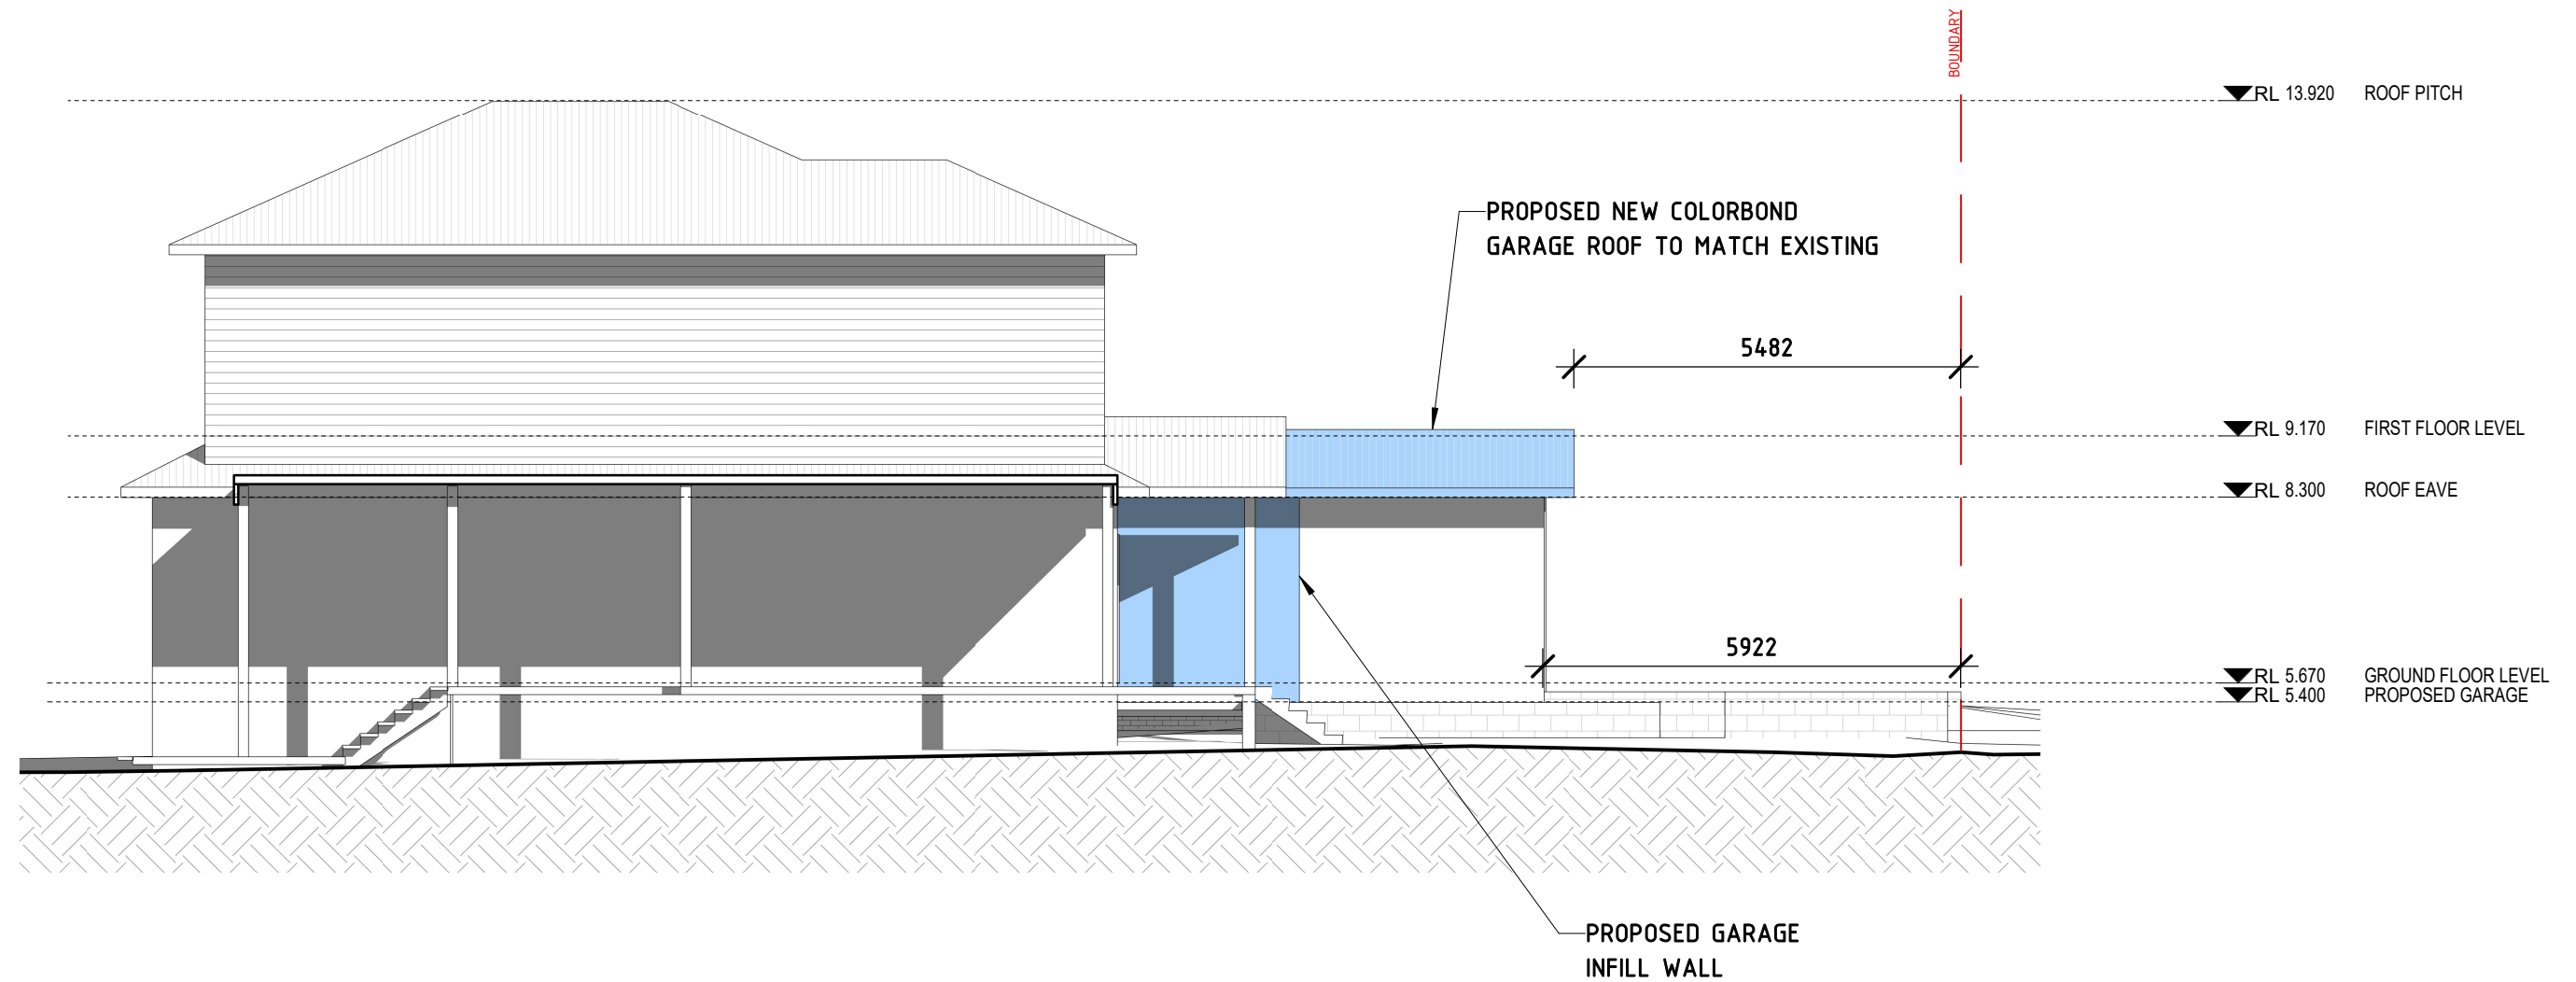

WEST ELEVATION
SCALE 1:100

TITLE DEVELOPMENT APPLICATION 5 LALCHERE STREET, CURL CURL				TAYLOR CONSULTING CIVIL & STRUCTURAL ENGINEERS	DRAWING NO SHEET - 4
DRAWN JORDAN PEPPER	DATE JULY 2024	CHECKED JORDAN PEPPER	SCALE @ A3 1:100		

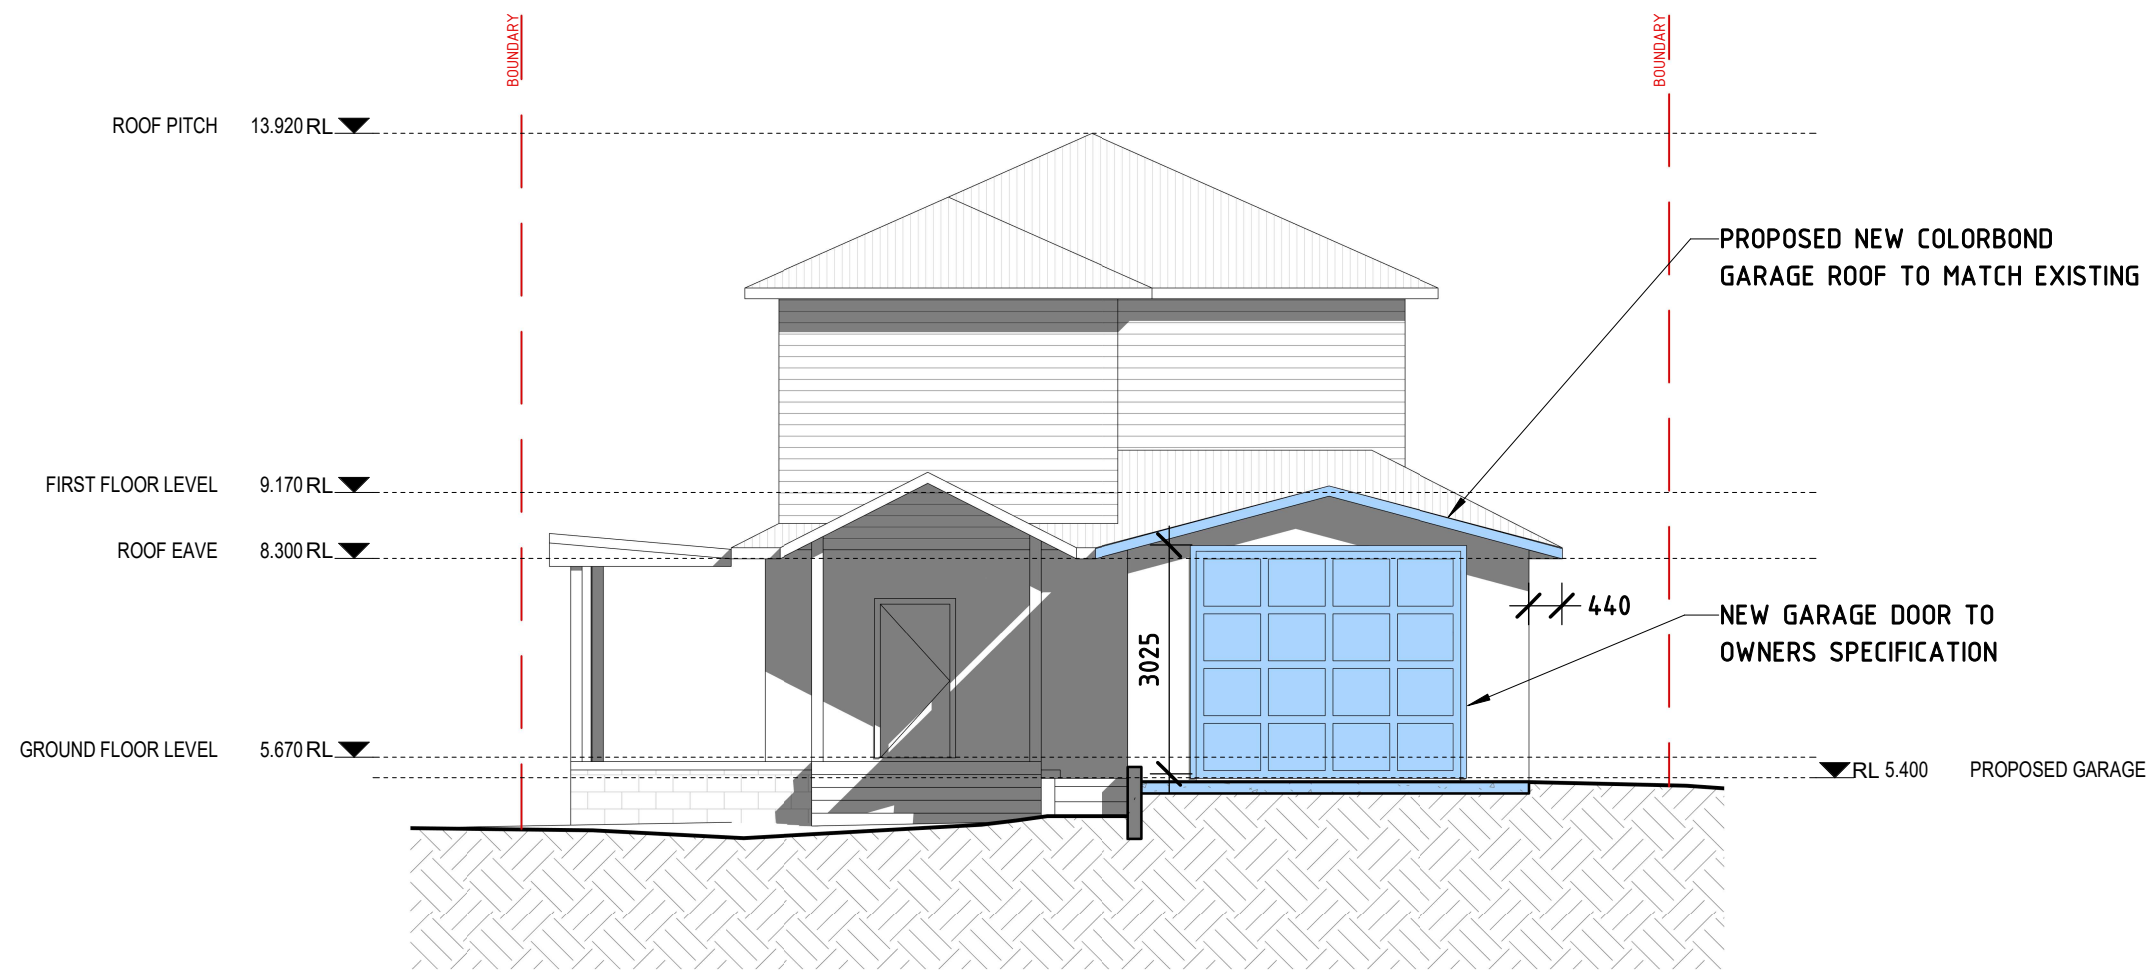

SOUTH ELEVATION
SCALE 1:100

TITLE
DEVELOPMENT APPLICATION
5 LALCHERE STREET, CURL CURL

DRAWN

JORDAN PEPPER

DATE

JULY 2024

CHECKED


JORDAN PEPPER

SCALE @ A3

1:100

TAYLOR
CONSULTING
CIVIL & STRUCTURAL ENGINEERS

DRAWING NO
SHEET - 5

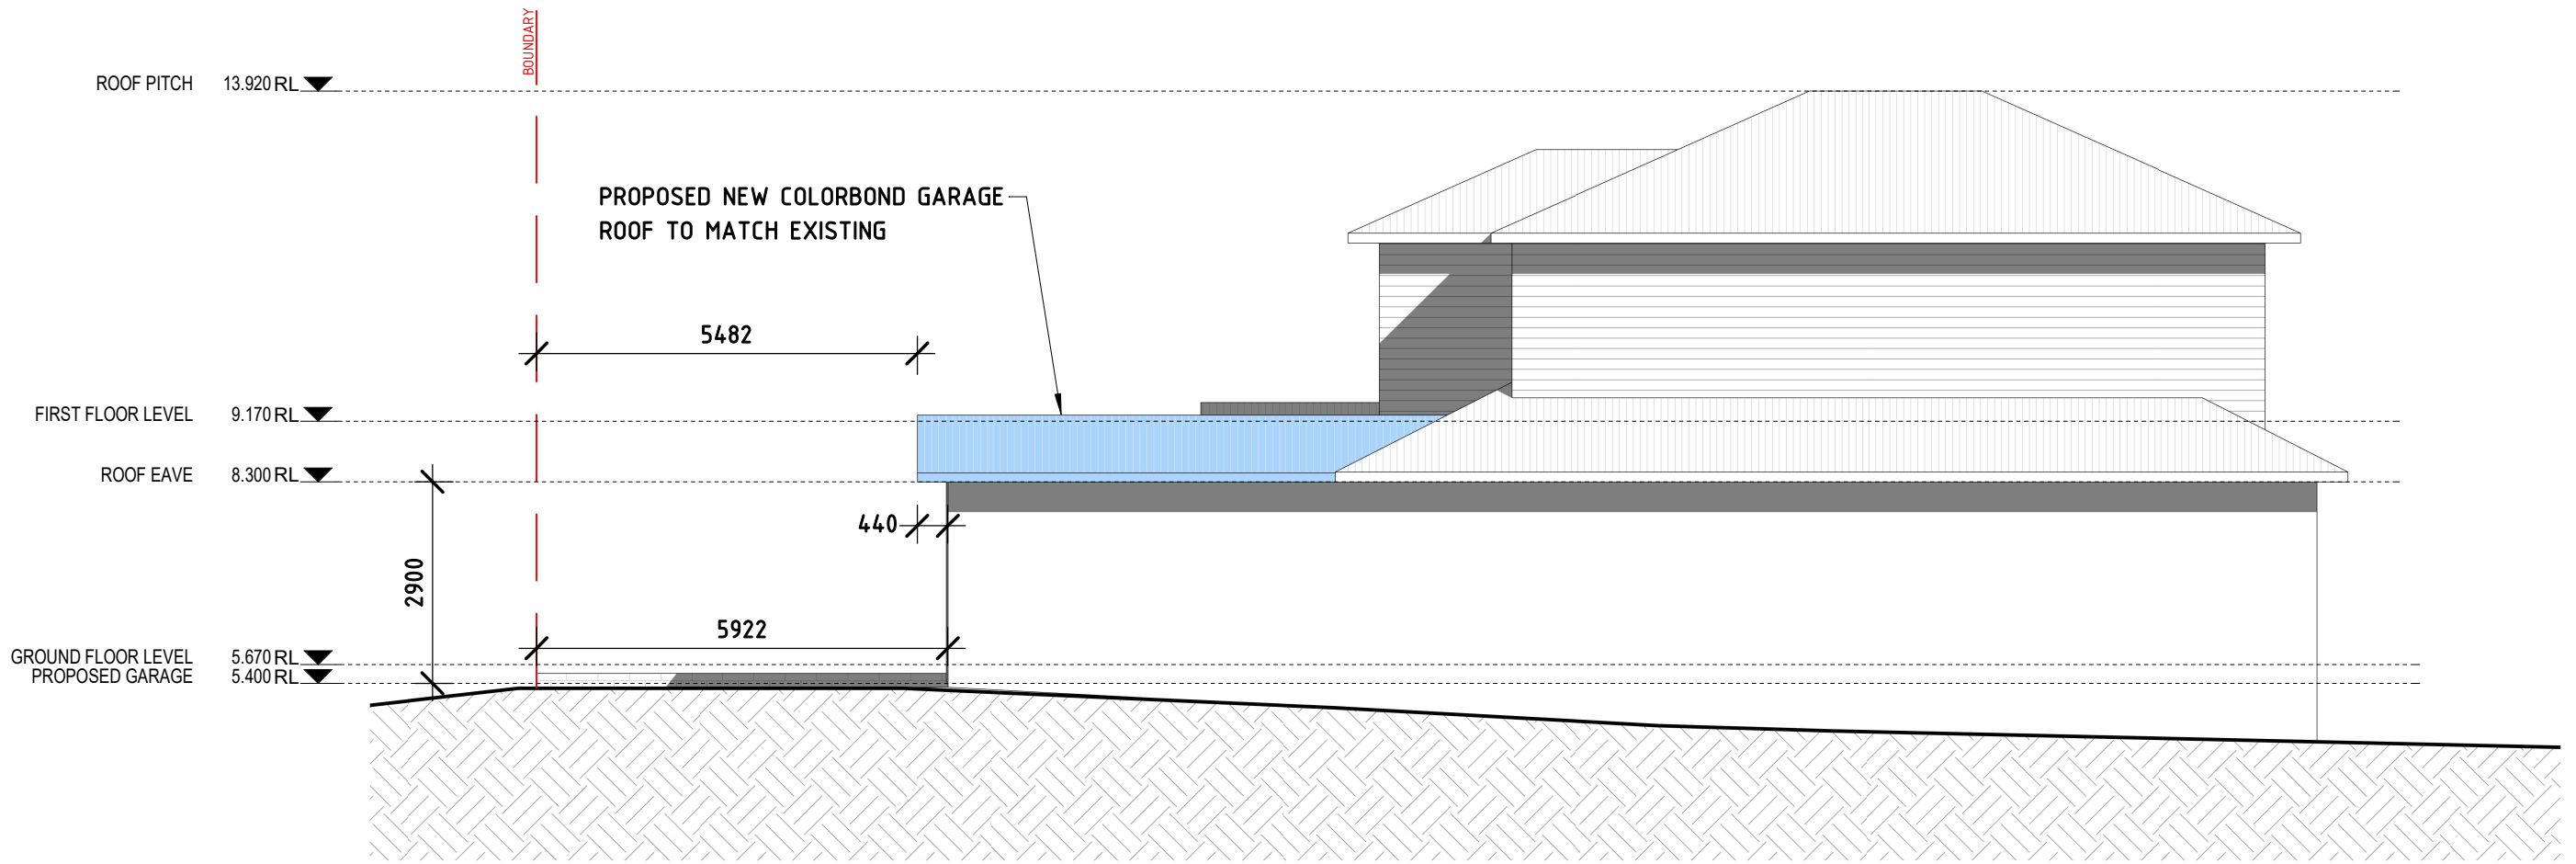


EAST ELEVATION
SCALE 1:100


TITLE			
DEVELOPMENT APPLICATION			
5 LALCHERE STREET, CURL CURL			
DRAWN	DATE	CHECKED	SCALE @ A3
JORDAN PEPPER	JULY 2024	JORDAN PEPPER	1:100

TAYLOR
CONSULTING
CIVIL & STRUCTURAL ENGINEERS

DRAWING NO
SHEET - 6

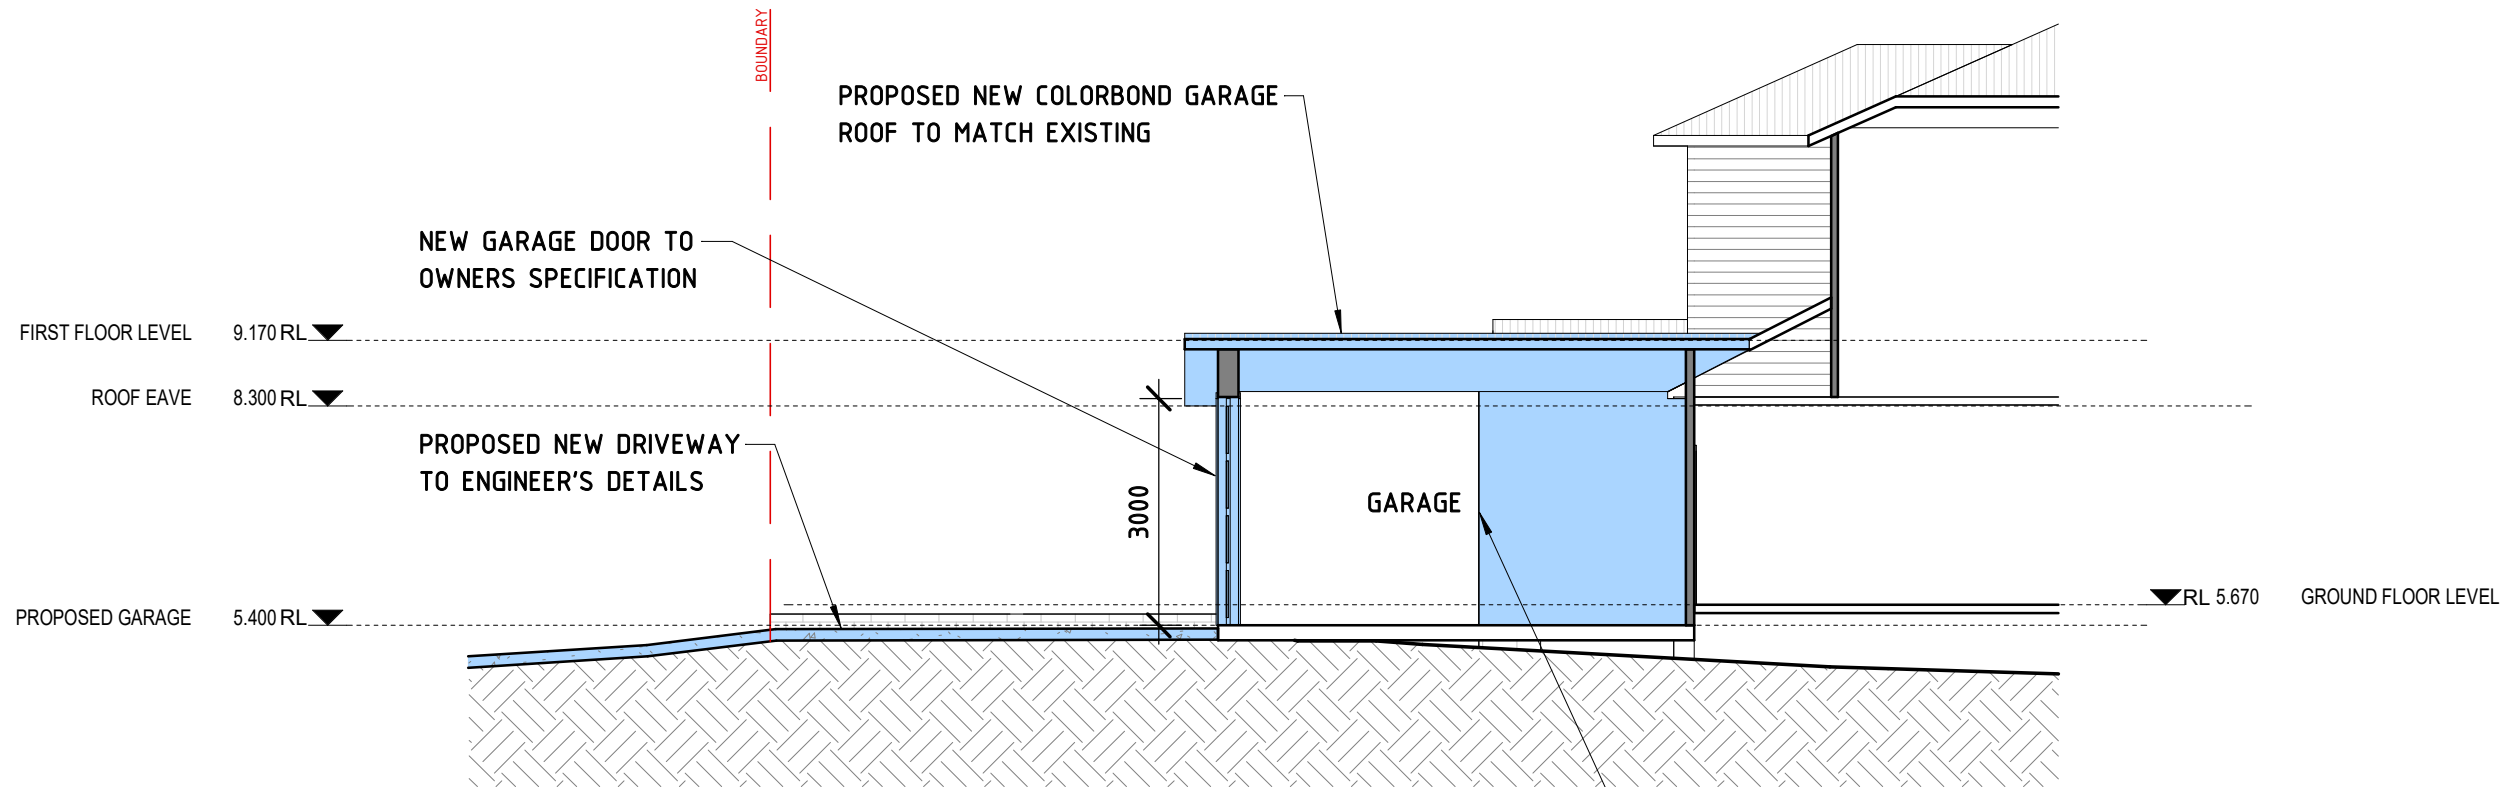

LONGITUDINAL SECTION
SCALE 1:100

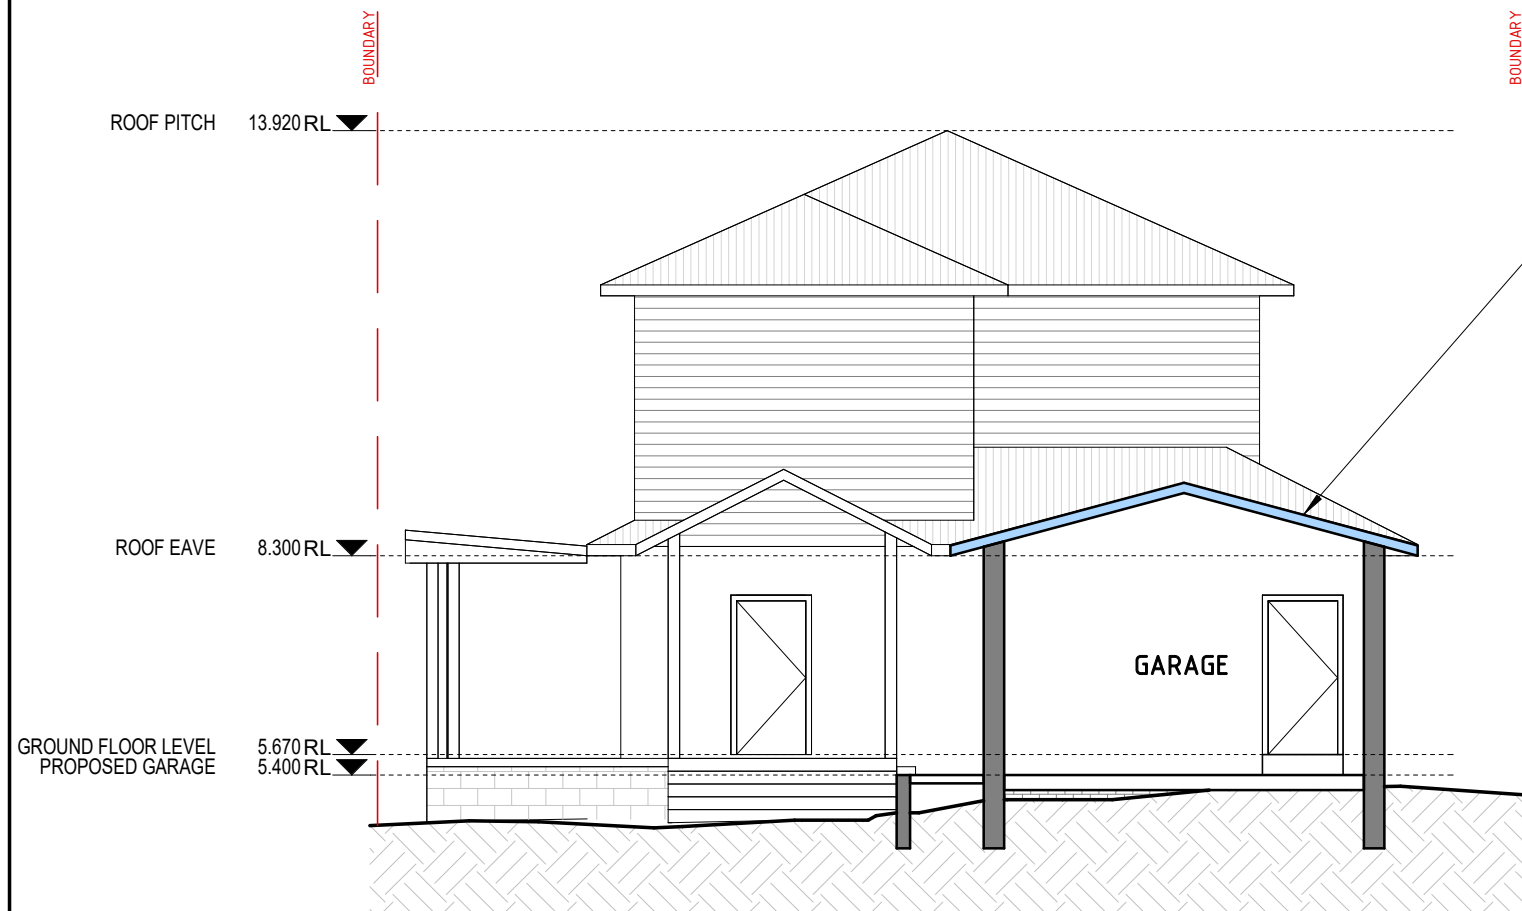

CROSS SECTION
SCALE 1:100

TITLE DEVELOPMENT APPLICATION 5 LALCHERE STREET, CURL CURL				TAYLOR CONSULTING CIVIL & STRUCTURAL ENGINEERS	DRAWING NO SHEET - 7
DRAWN	DATE	CHECKED	SCALE @ A3		
JORDAN PEPPER	JULY 2024	JORDAN PEPPER	1:100		