


External Signage Key Plan
1:100




External Signage Elevation A
1:50

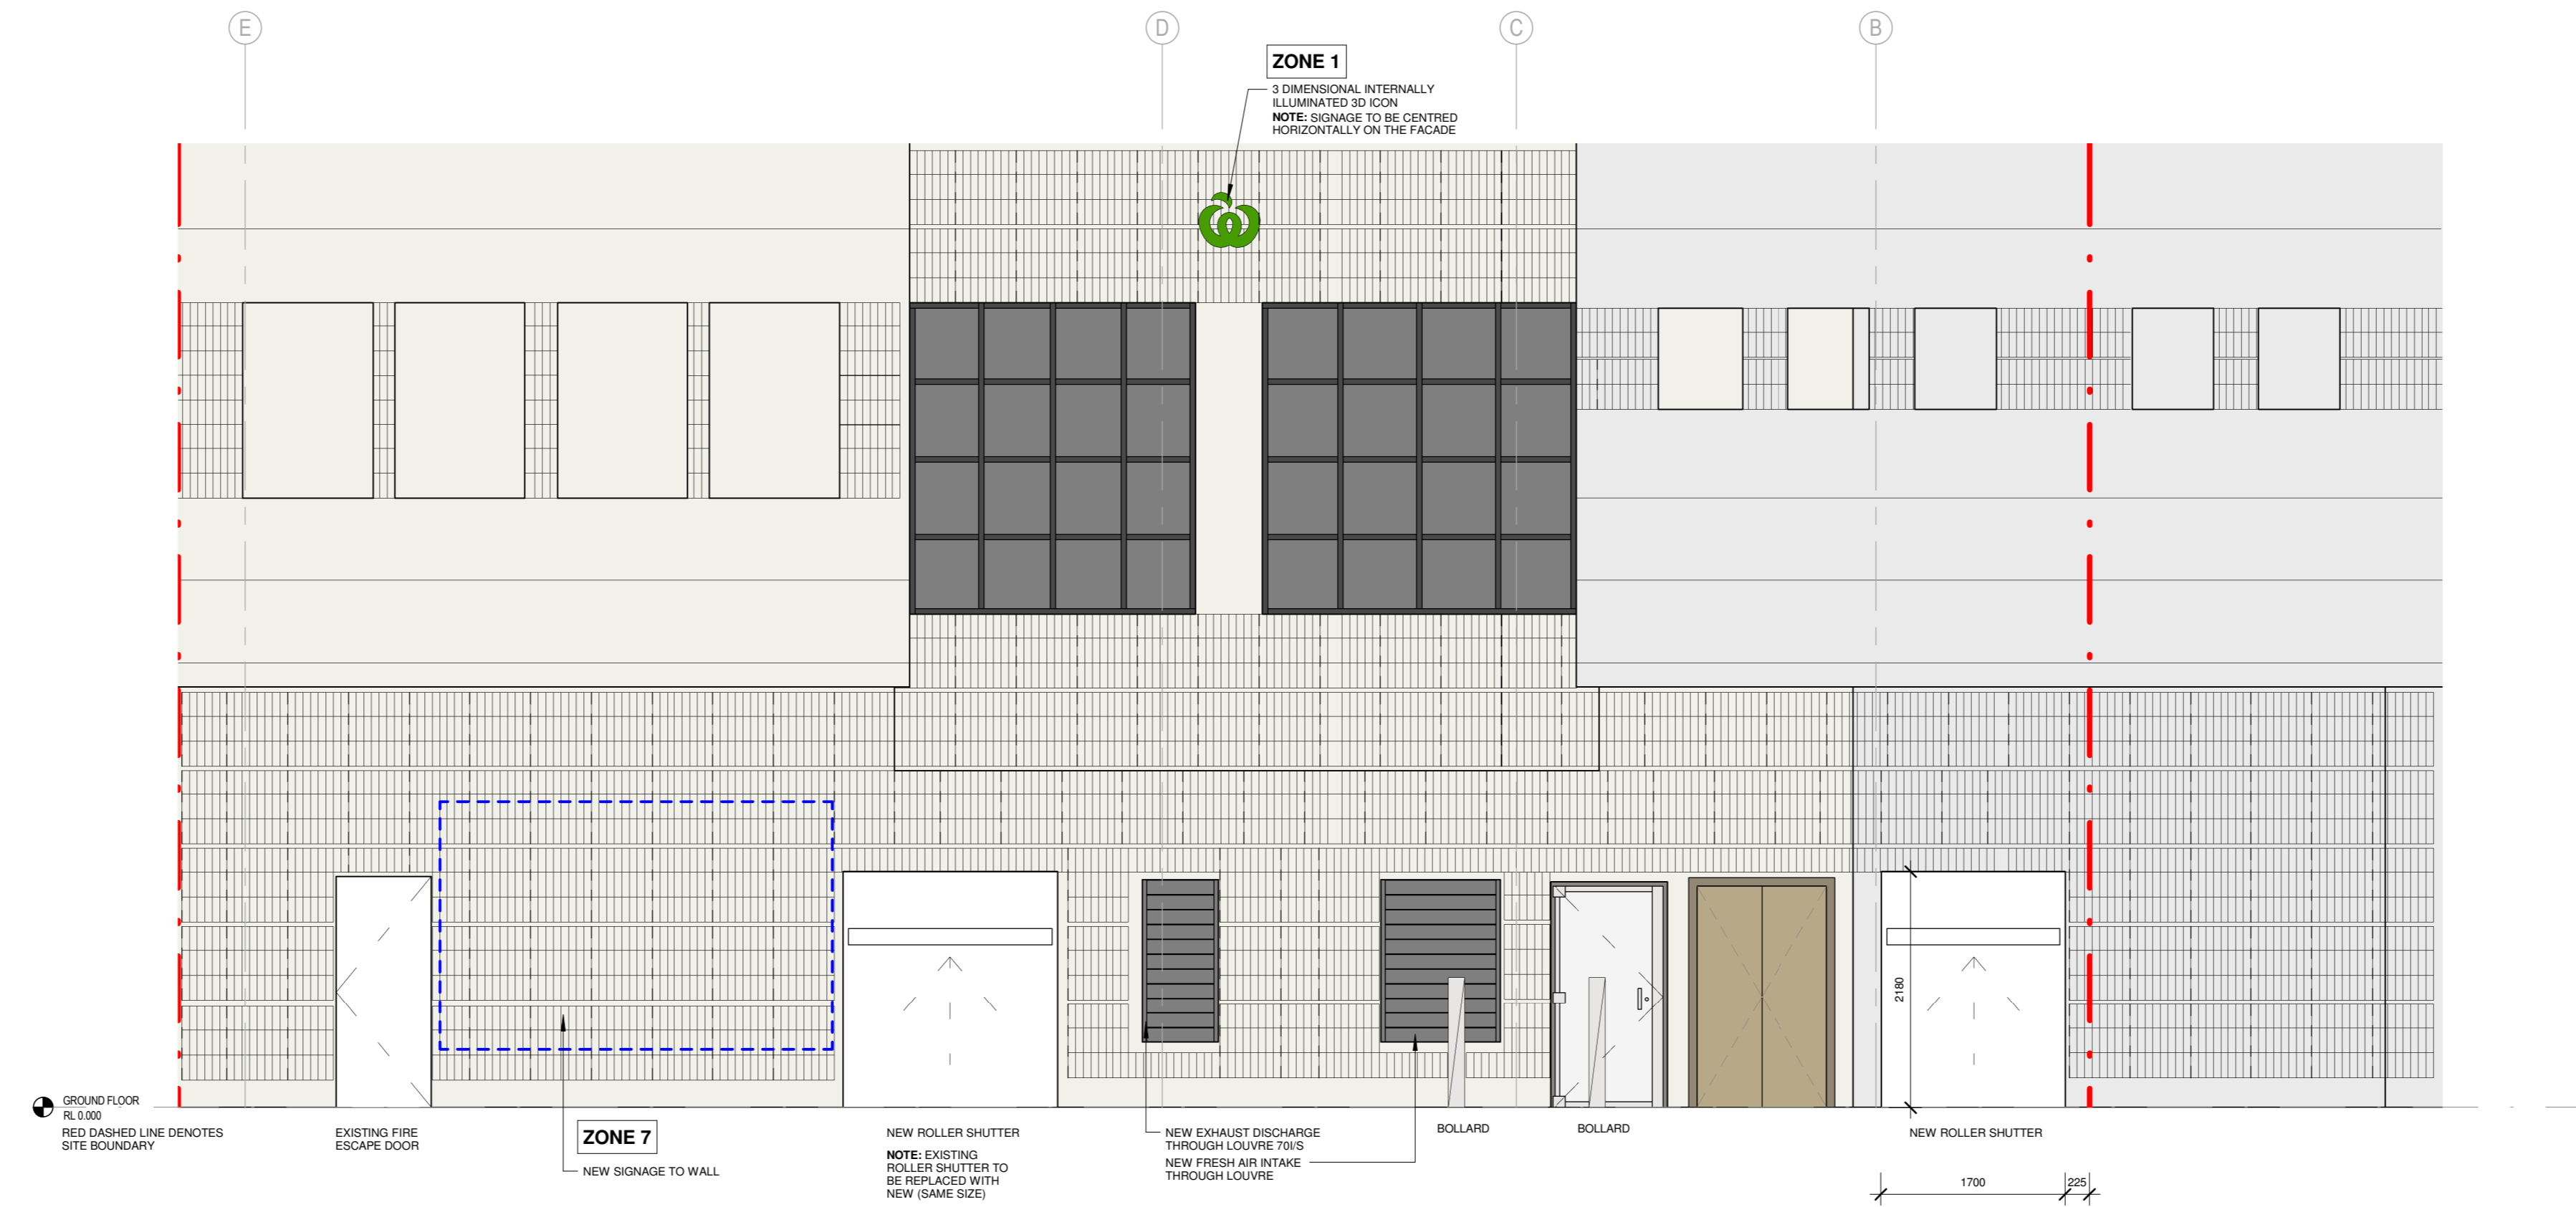

External Signage Elevation B
1:50

PROPOSED SIGNAGE LEGEND				
TYPE	SIGN	COMMENTS	AREA	DIMENSION
ZONE 1		3 DIMENSIONAL INTERNALLY ILLUMINATED 3D ICON NOTE: SIGNAGE TO BE CENTRED HORIZONTALLY ON THE FACADE	VARIES (TO REPLACE EXIST)	VARIES (TO REPLACE EXIST)
ZONE 2		INDIVIDUAL INTERNALLY ILLUMINATED 3D LETTERS AND ICON NOTE: SIGNAGE TO BE CENTRED HORIZONTALLY ON THE ENTRY DOOR	1.15sqm approx	1.8M x 0.64M approx
ZONE 3		INTERNALLY LED ILLUMINATED DOUBLE SIDED SIGN CASE WITH APPLIED VINYL CUT BLOCKOUT GRAPHICS NOTE: SIGNAGE TO BE CENTRED HORIZONTALLY ON THE CANOPY	0.72sqm approx	2.4M x 0.30M approx
ZONE 4		PRECISION CUT VINYL SIGNAGE TO COFFEE WINDOW (DESIGN REFER TO SIGNAGE TEAM)	1.21sqm approx	1.6M x 0.76M approx
ZONE 5		PRECISION CUT VINYL SIGNAGE TO FULL HEIGHT GLAZING NOTE: CLEAR BACKGROUND SIGNAGE (DESIGN REFER TO SIGNAGE TEAM)	4.05sqm approx	2.7M x 1.5M approx
ZONE 6		DESIGN REFER TO SIGNAGE TEAM	0.25sqm approx 0.15sqm approx	0.50M x 0.50M approx 0.50M x 0.50M approx
ZONE 7			7.92sqm approx	3.50M x 2.2M approx

NOTE:
 - ALL SIGNAGE IS INDICATIVE ONLY. SUBJECT TO CONFIRMATION
 - ALL SIGNAGE GRAPHICS AND COLOURS ARE INDICATIVE ONLY.
 - ALL SIGNAGE TO BE IN STRICT ACCORDANCE WITH THE "Woolworths Metro External Signage Guidelines_070915"

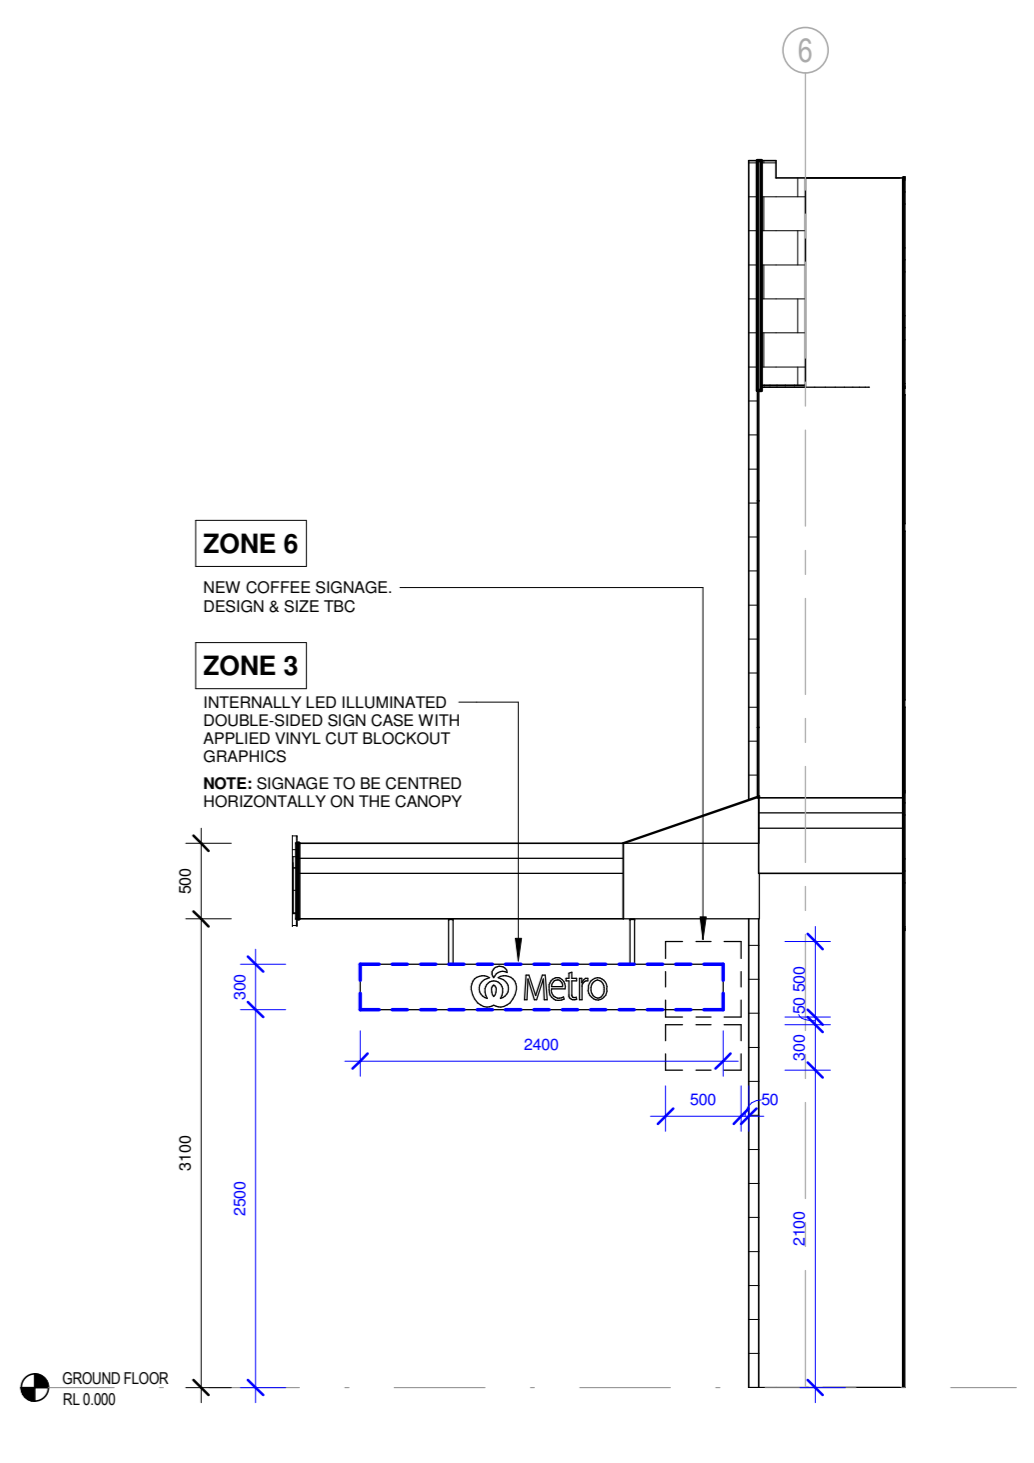

External Signage Section A
1:50

No.	DATE	BY
A	02/09/2019	KY-TRG
B	03/09/2019	KY-TRG

DRAWING AMENDMENTS (REVISIONS)

1. FIRST ISSUE
 2. GLAZING DETAIL ADDED TO THE CORSO ELEVATION; REAR ELEVATION AND DETAIL ADDED. UPDATED LAYOUT AS SHOWN.

trg MELBOURNE OFFICE
 The Trust Group Pty Ltd ABN 85 095 134 881
 5/11 Sturt St, 799 Sturtgate Rd | P +61 3 9548 9300
 Melbourne VIC 3000 | F +61 3 9542 8910
 www.trg.com.au | E info@trg.com.au

ABN: 88 000 014 675
 1 WOOLWORTHS WAY BELLA VISTA NSW 2113
 PO BOX 3003 BALMORAH NSW 2193
 TELEPHONE (02) 8885 0000 FACSIMILE (02) 8885 0308



PROJECT ADDRESS:
 29 THE CORSO, MANLY 2095

KIT ISSUE:

DRAWN BY:
 KY-TRG

APPROVED BY:
 K.CASSIE

ISSUED TO:
 WW

DRAWING:
 External Signage for Development Application

DOC STAGE: 200 | WA209 | FITOUT

PROJECT:
 METRO MANLY - THE CORSO

STORE No.

SCALE:
 As indicated @ A0

ISSUE DATE:
 03/09/2019

REGION / STATE:
 NSW

PROJECT No.:

AMEND No.:

WA209 **B**

THIS PLAN IS TO BE READ IN CONJUNCTION WITH THE CONDITIONS OF DEVELOPMENT CONSENT

DA20191084