


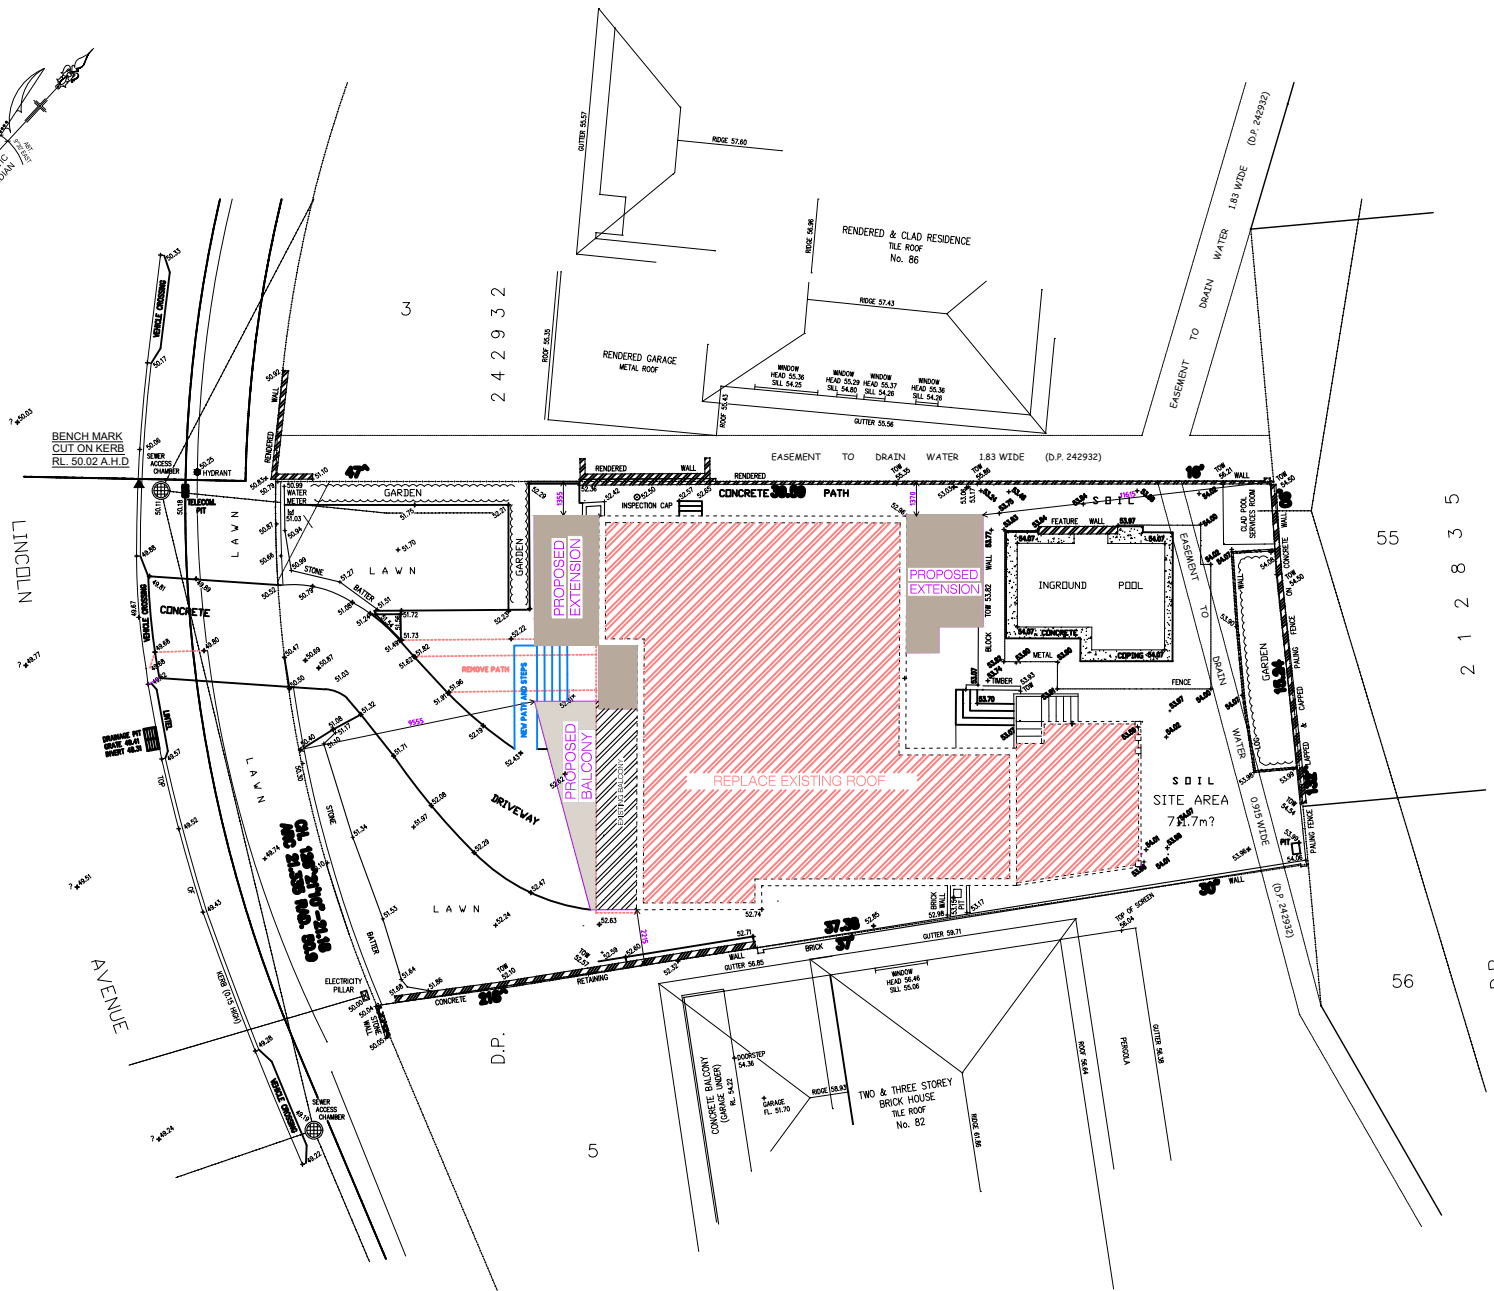

1. BUILDER TO CHECK AND CORRECT ALL NECESSARY DIMENSIONS ON SITE PRIOR TO CONSTRUCTION. DO NOT SCALE THE DRAWING.
2. ALL DIMENSIONS THAT RELATE TO SITE BOUNDARIES, SETBACKS AND EASEMENTS ARE SUBJECT TO VERIFICATION BY A SITE SURVEY.
3. ALL WORK TO BE IN ACCORDANCE WITH BUILDING CODE OF AUSTRALIA & TO THE SATISFACTION OF LOCAL COUNCIL REQUIREMENTS.
4. ALL FINISHES TO BE IN ACCORDANCE WITH FINISHES SCHEDULE.
5. ROOF WATER & SOIL DRAINAGE TO BE DISPOSED OF IN THE APPROVED MANNER OR AS DIRECTED BY LOCAL COUNCIL.
6. ALL ELECTRICAL, PLUMBING & LIGHTING TO BE DETERMINED BY OTHERS.
7. HATCHES AND MATERIALS TO BE USED TO BE DETERMINED BY OTHERS.
8. ALL NEW DRAIN PIPES ARE TO BE CONNECTED TO THE EXISTING STORM WATER SYSTEM.
9. COPYRIGHT OF ALL PLANS BELONGS TO HIGH DESIGN - Architectural Design.

PROJECT ADDRESS:
84 LINCOLN AVE.
COLLINSVILLE PLATEAU
B. Y.
CLIENT:
DANIEL CRILLO


Issued
DRAWN BY:
B. Y.
CHECKED BY:
1-5 982 22




'HIGH DESIGN' - A.B.N. 51 476 054 183
architectural design and drafting service
mobile : 041 3389 036
E-mail: info@highdesign.com.au
Web: highdesign.com.au




SOUTH WEST ELEVATION

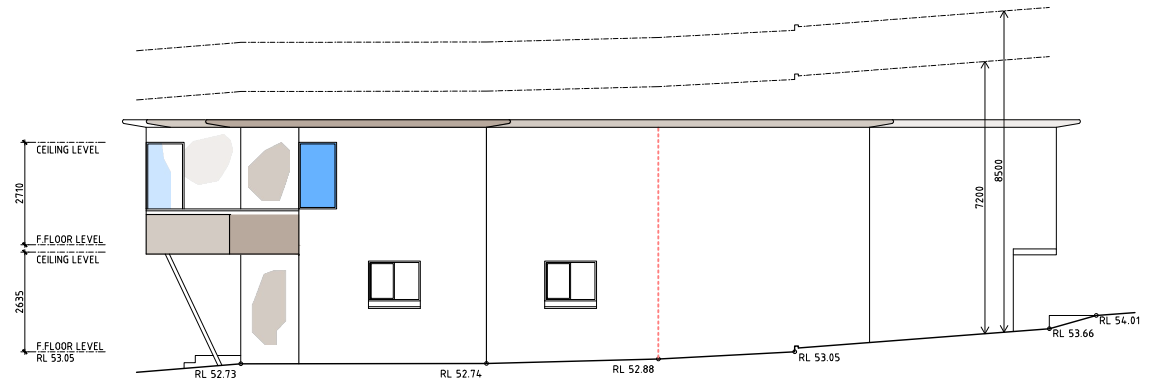

SOUTH EAST ELEVATION

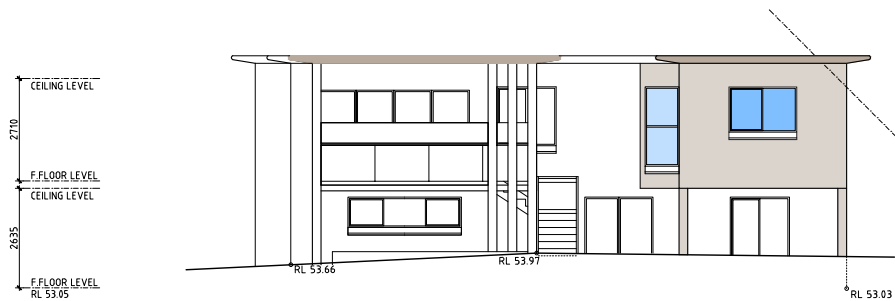

NORTH EAST ELEVATION

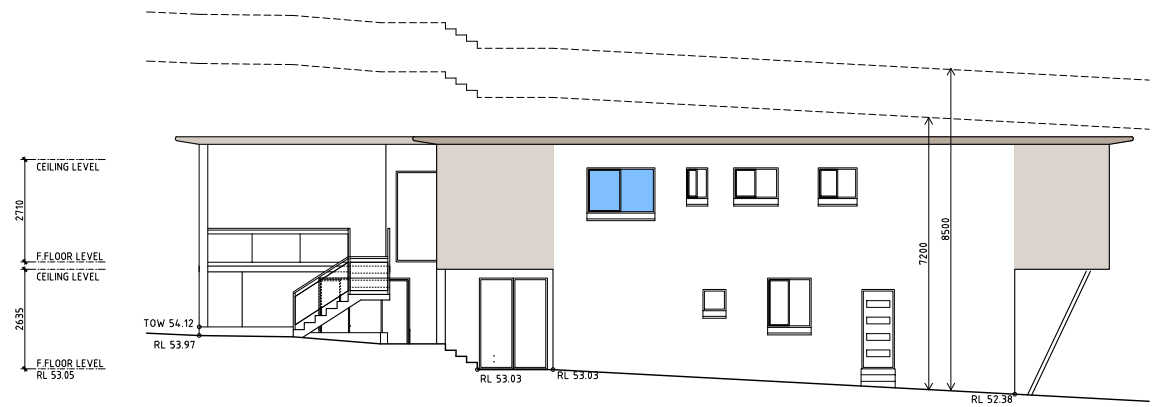

NORTH WEST ELEVATION