



 **northern  
beaches  
council**

**THIS PLAN IS TO BE READ IN  
CONJUNCTION WITH  
THE CONDITIONS OF  
DEVELOPMENT CONSENT**

**DA2019/0327**

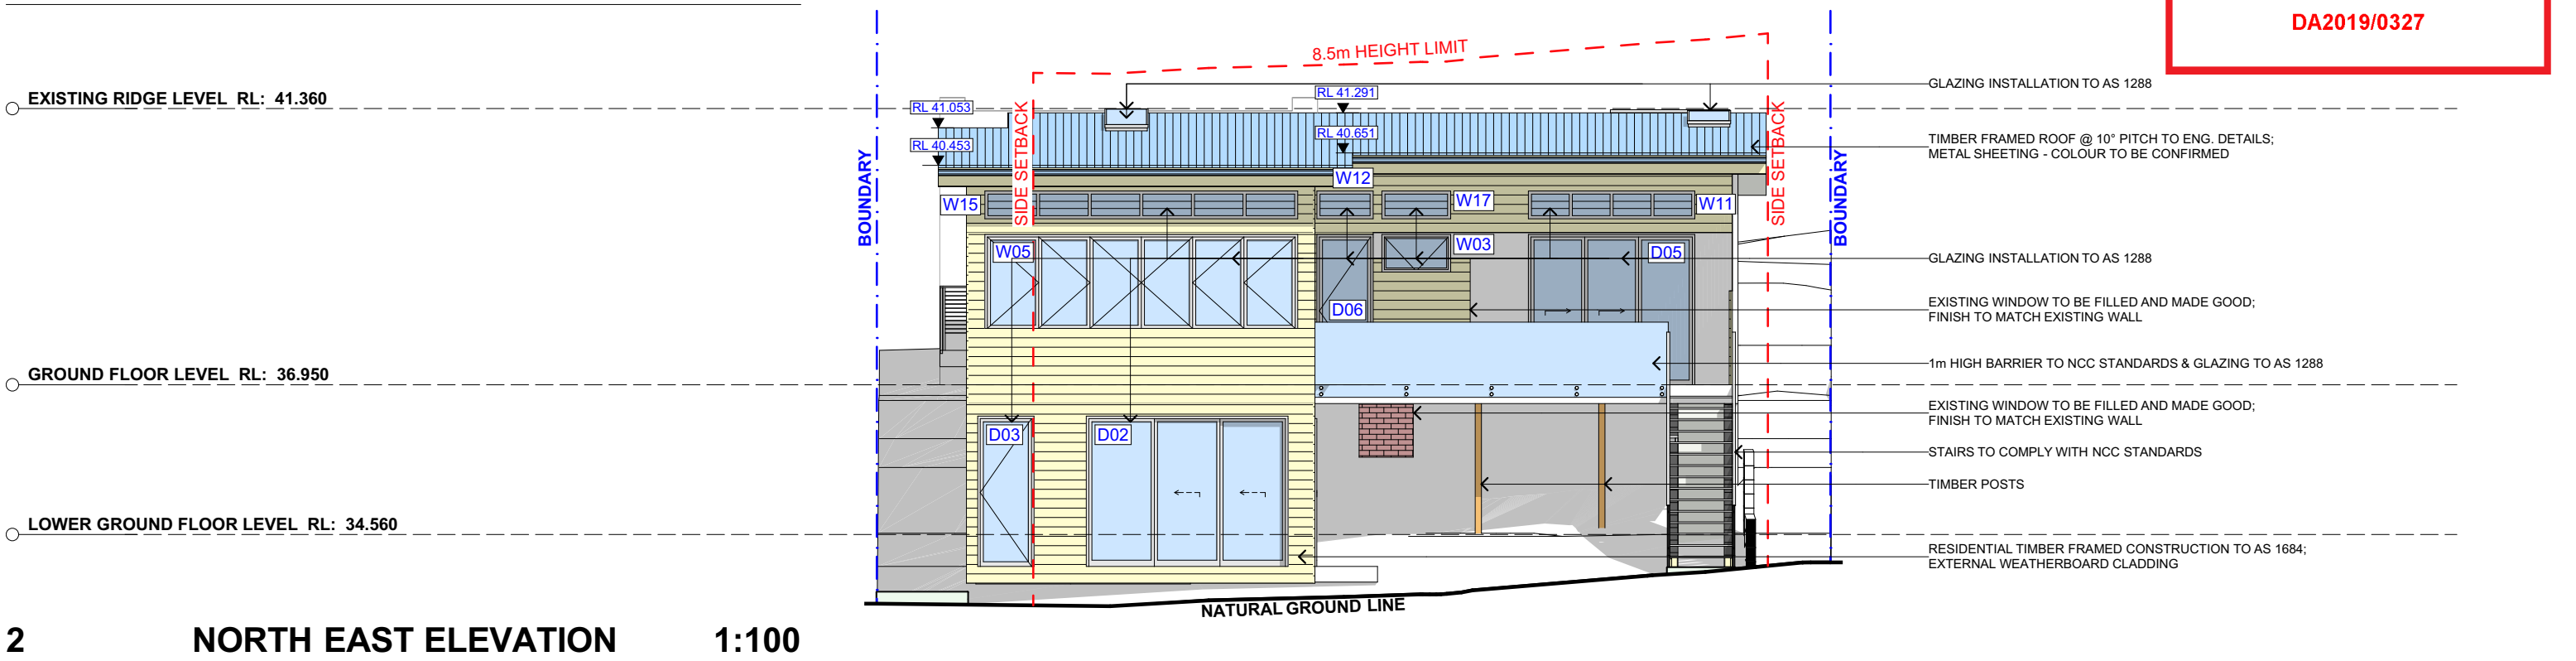





# ACTION PLANS


m: 0426 957 518  
e:operations@actionplans.com.au  
w: www.actionplans.com.au


REV.	DATE	COMMENTS	DRWN	NOTES
A	19/12/2018	INITIAL DESIGN PLAN	DLR	This drawing is the copyright of Action Plans and not be altered, reproduced or transmitted in any form or by any means in part or in whole with the written permission of Action Plans. Do not scale measure from drawings. Figured dimensions are to be used only. The Builder/Contractor shall check and verify all levels and dimensions on site prior to commencement of any work, creation of shop drawings, or fabrication of components. All errors and omissions are to be verified by the Builder/Contractor and referred to the designer prior to the commencement of works.
B	22/01/2019	REVISED DESIGN PLANS	DLR	
C	08/02/19	REVISED DESIGN PLANS	DLR	


**LEGEND**


 METAL ROOFING


 BRICKWORK

 WEATHERBOARD

 TIMBER

 CONCRETE

 GLASS

 EXISTING

**CLIENT**

ALEX & CATHERINE BROWN

**PROJECT ADDRESS**

41 POWDERWORKS ROAD, NORTH NARRABEEN

**DRAWING NO.**

**DA07**

**DATE**


Monday, 18 March 2019

**DRAWING NAME**


NORTH / EAST ELEVATION

**SCALE**

1:100 @A3

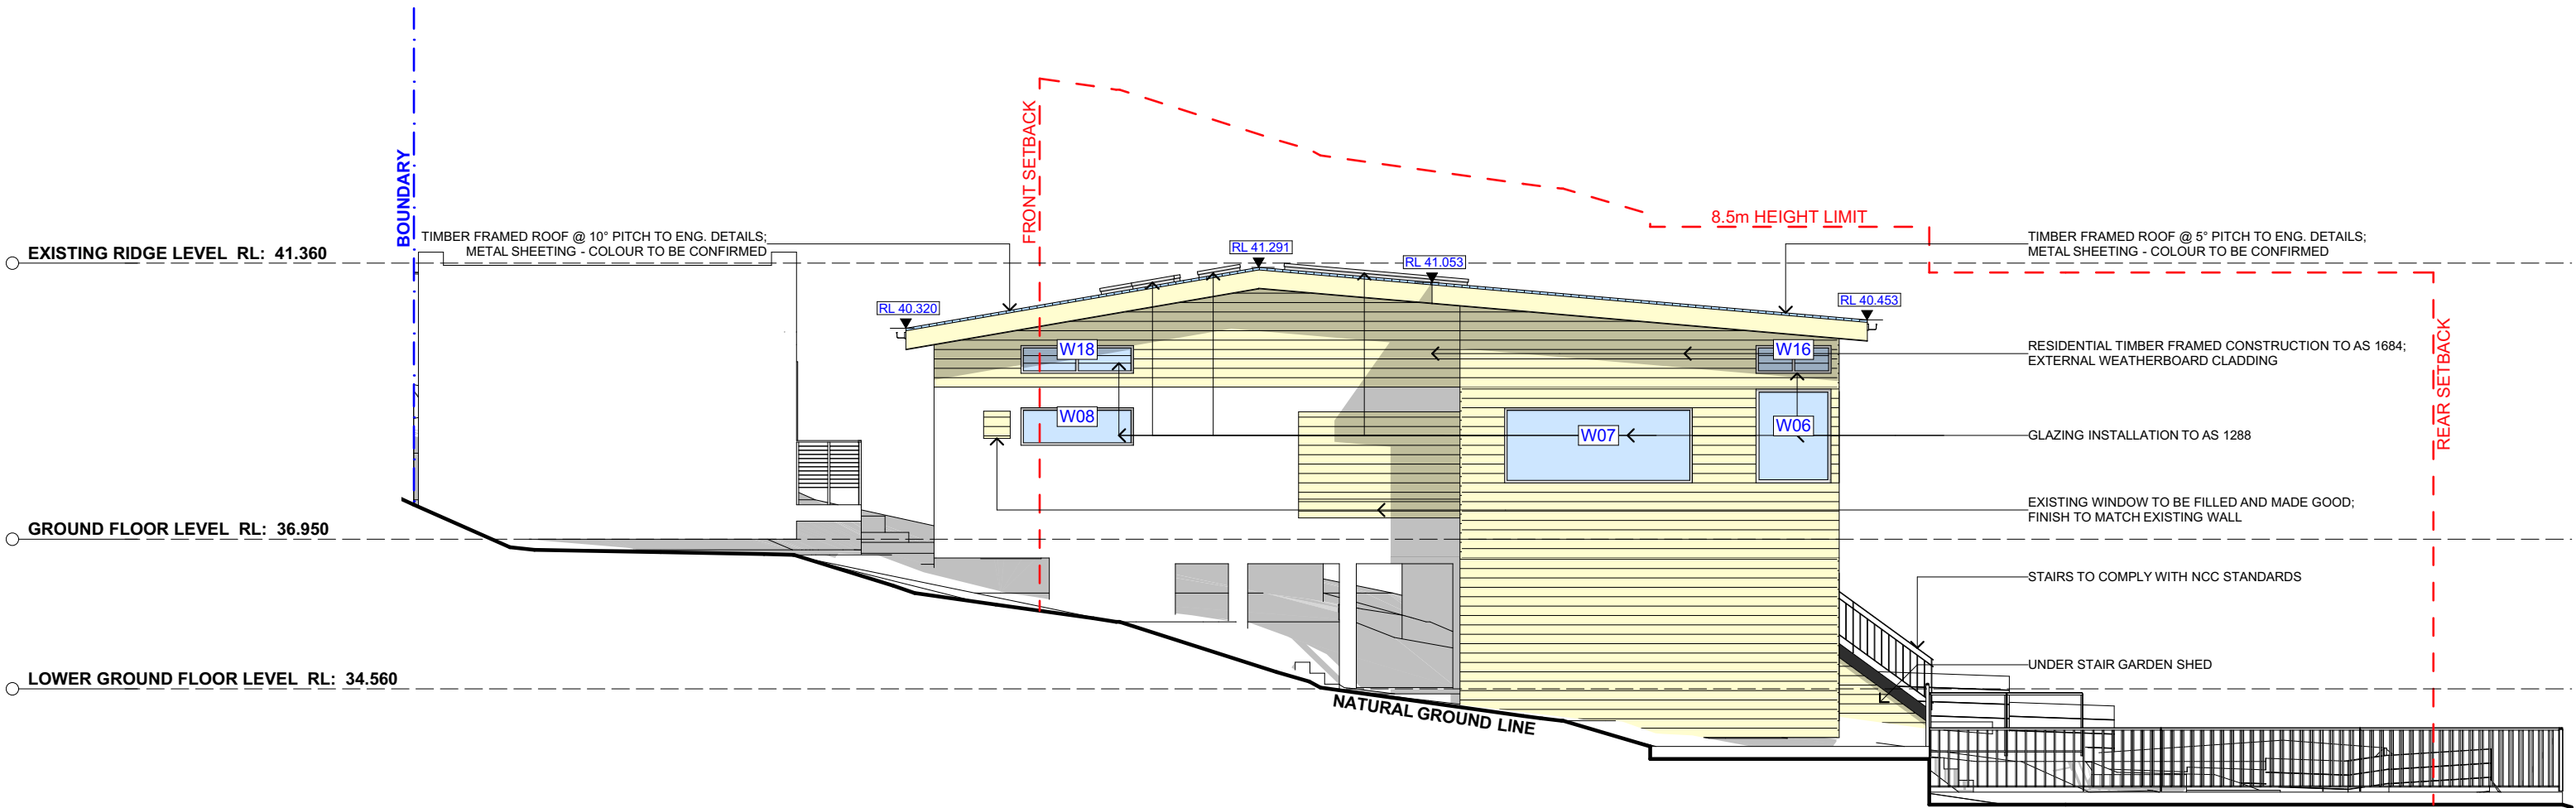

1 SOUTH EAST ELEVATION 1:100

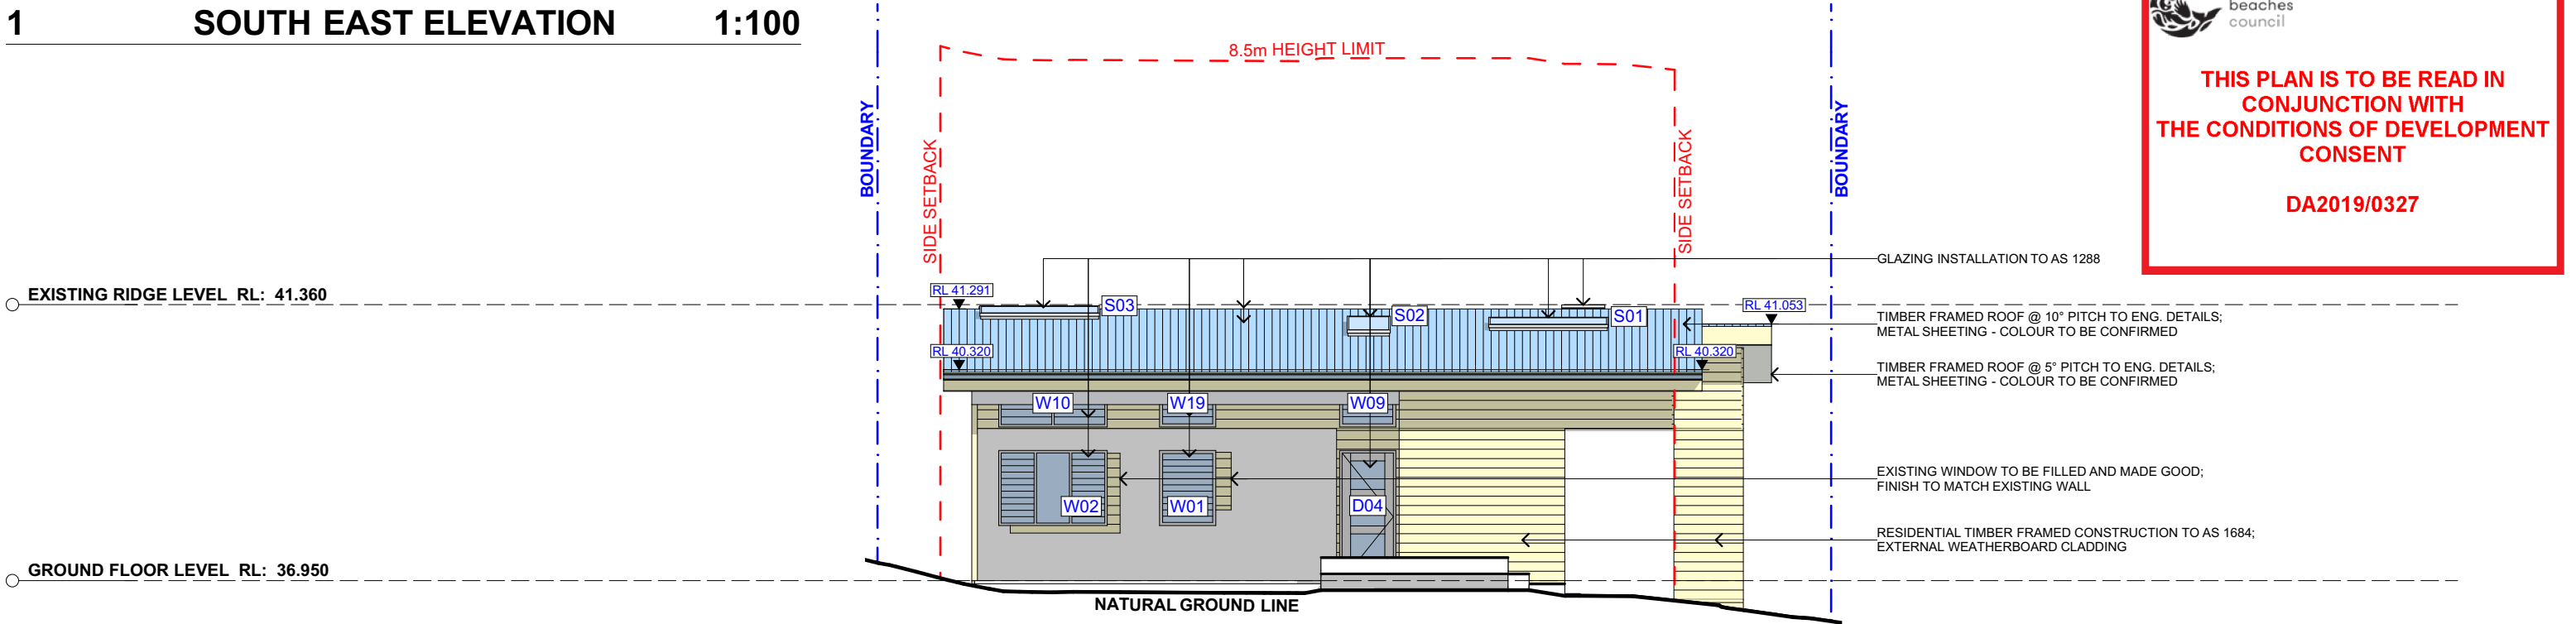


2 SOUTH WEST ELEVATION 1:100

 northern  
beaches  
council

**THIS PLAN IS TO BE READ IN  
CONJUNCTION WITH  
THE CONDITIONS OF DEVELOPMENT  
CONSENT**


**DA2019/0327**




# ACTION PLANS

m: 0426 957 518  
e:operations@actionplans.com.au  
w: www.actionplans.com.au


REV.	DATE	COMMENTS	DRWN	NOTES
A	19/12/2018	INITIAL DESIGN PLAN	DLR	<p>This drawing is the copyright of Action Plans and not be altered, reproduced or transmitted in any form or by any means in part or in whole with the written permission of Action Plans.</p> <p>Do not scale measure from drawings. Figured dimensions are to be used only.</p> <p>The Builder/Contractor shall check and verify all levels and dimensions on site prior to commencement of any work, creation of shop drawings, or fabrication of components.</p> <p>All errors and omissions are to be verified by the Builder/Contractor and referred to the designer prior to the commencement of works.</p>
B	22/01/2019	REVISED DESIGN PLANS	DLR	
C	08/02/19	REVISED DESIGN PLANS	DLR	




METAL ROOFING




BRICKWORK




WEATHERBOARD




TIMBER



CONCRETE



GLASS

 

EXISTING

**CLIENT**  
ALEX & CATHERINE  
BROWN

**PROJECT ADDRESS**  
41 POWDERWORKS  
ROAD, NORTH  
NARRABEEN

**DRAWING NO.**  
**DA08**

**DATE**  
Monday, 18 March  
2019

**DRAWING NAME**  
SOUTH / WEST ELEVATION

**SCALE**  
1:100 @A3