


## PV SYSTEMS DETAILS


PV MODULES	Q CELL Q.PEAK DUO L-G7.2 395
DC SYSTEM SIZE (STC)	232.26kWp
ARRAY AZIMUTH	189° / 10° / 280°
ARRAY PITCH	10°
INVERTER VARIANTS	2 x SolarEdge 82.2K / 1 x SolarEdge 27.6K
AC SYSTEM SIZE	193.2kVA



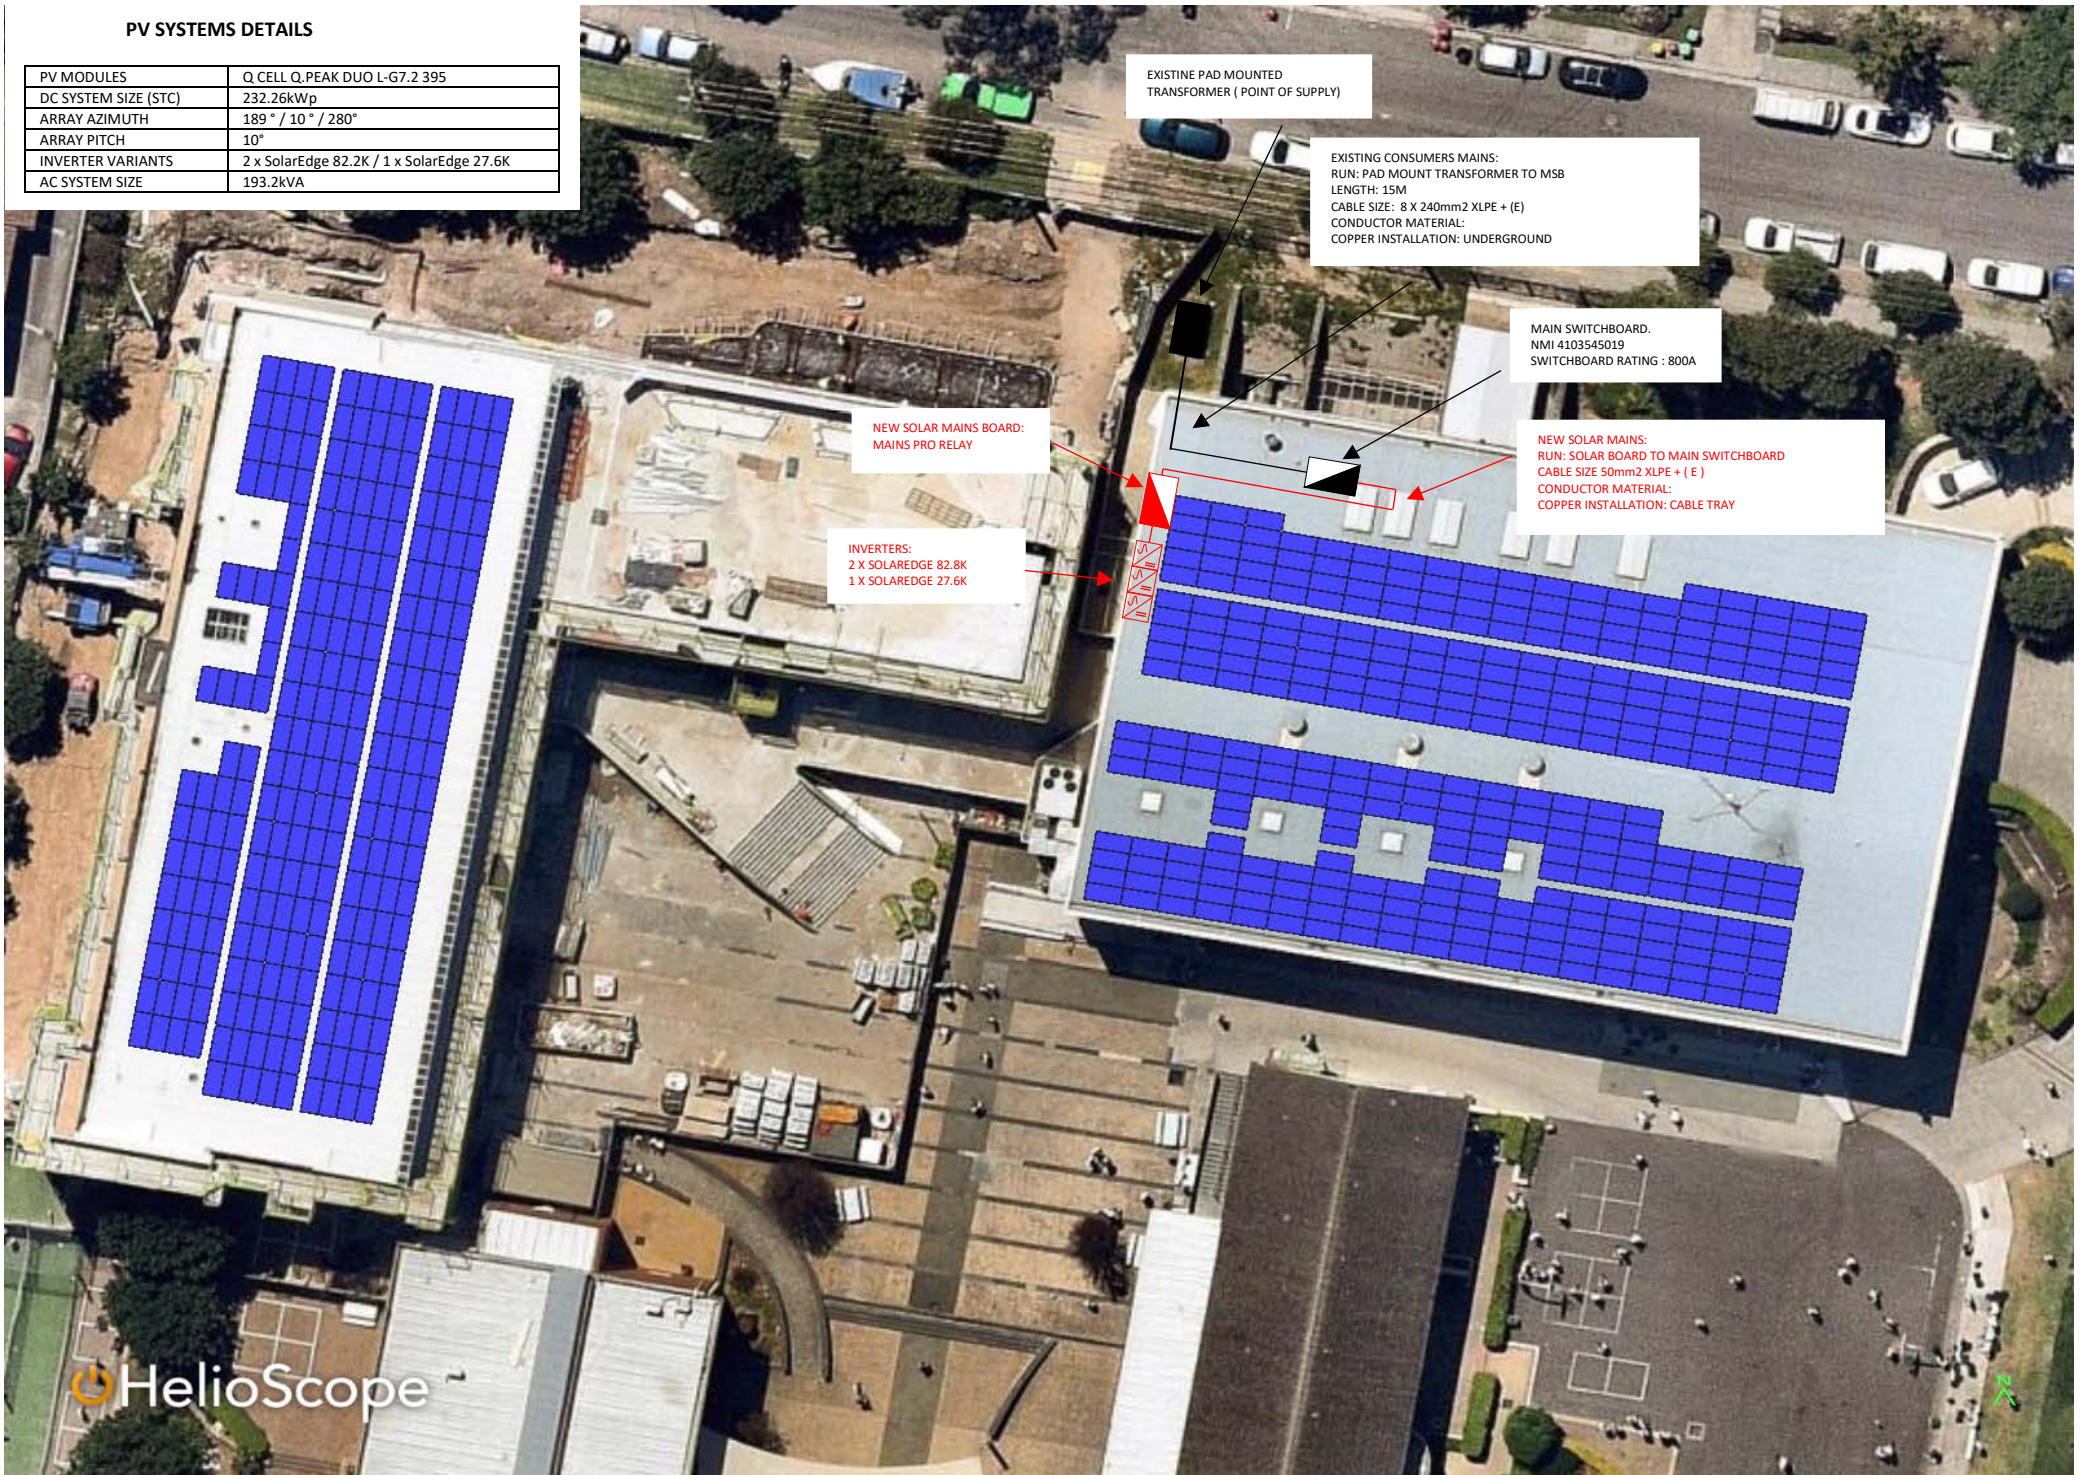


FIGURED DIMENSIONS TO BE TAKEN IN PREFERENCE TO SCALING  
 BUILDER TO CHECK ALL DIMENSIONS PRIOR TO CONSTRUCTION


No.	REVISION	DATE
D	NOTE ALTERED. SECTION C.C. F.C. CEILING ALTERED.	10/10
C	GENERAL UPGRADE	6/7
B	GENERAL UPGRADE	2/7
A	ISSUE FOR TENDER	2/08

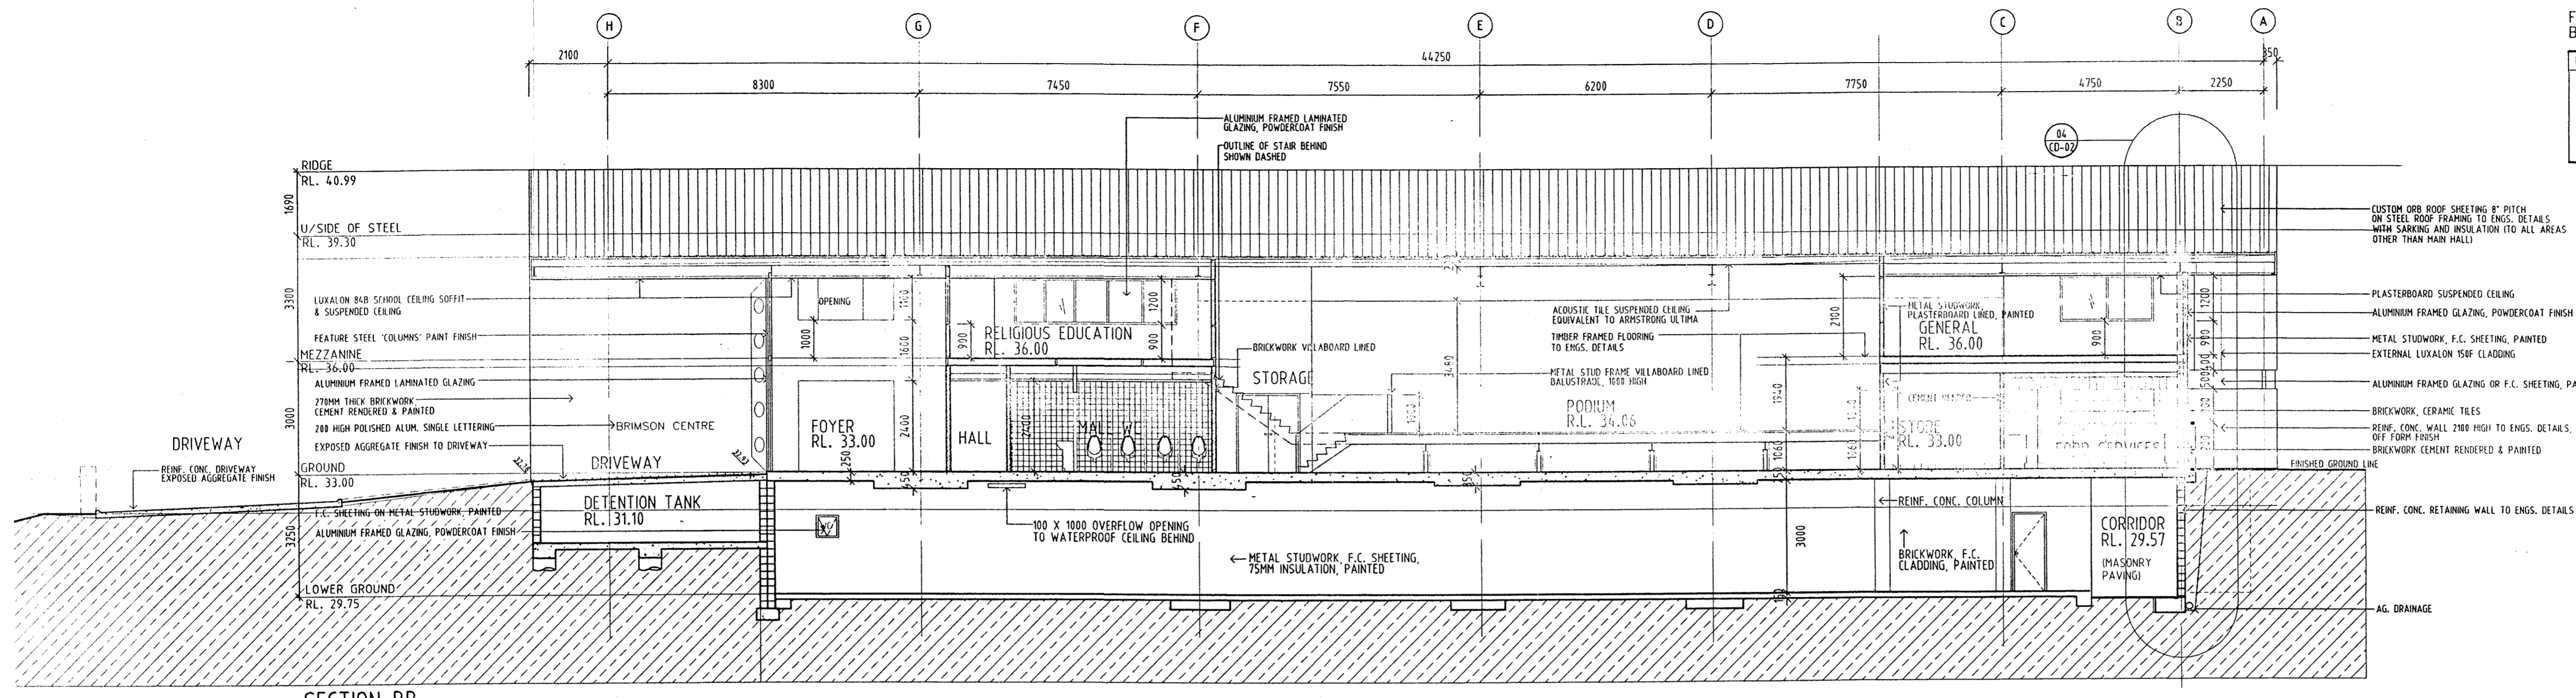

SECTION BB

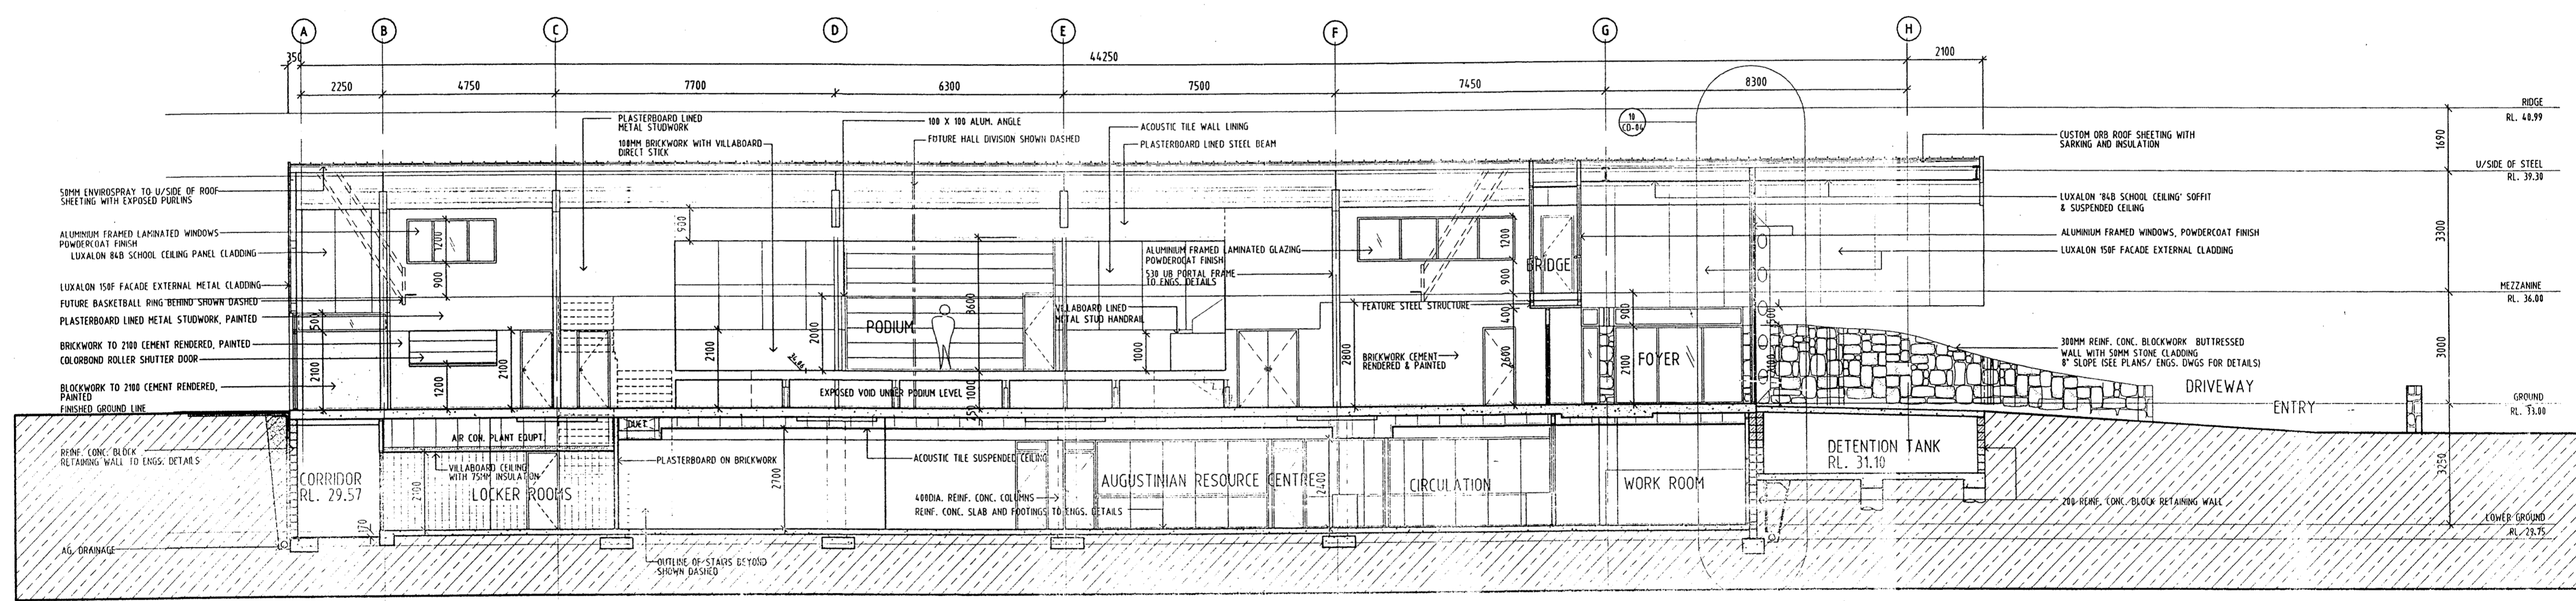

SECTION CC

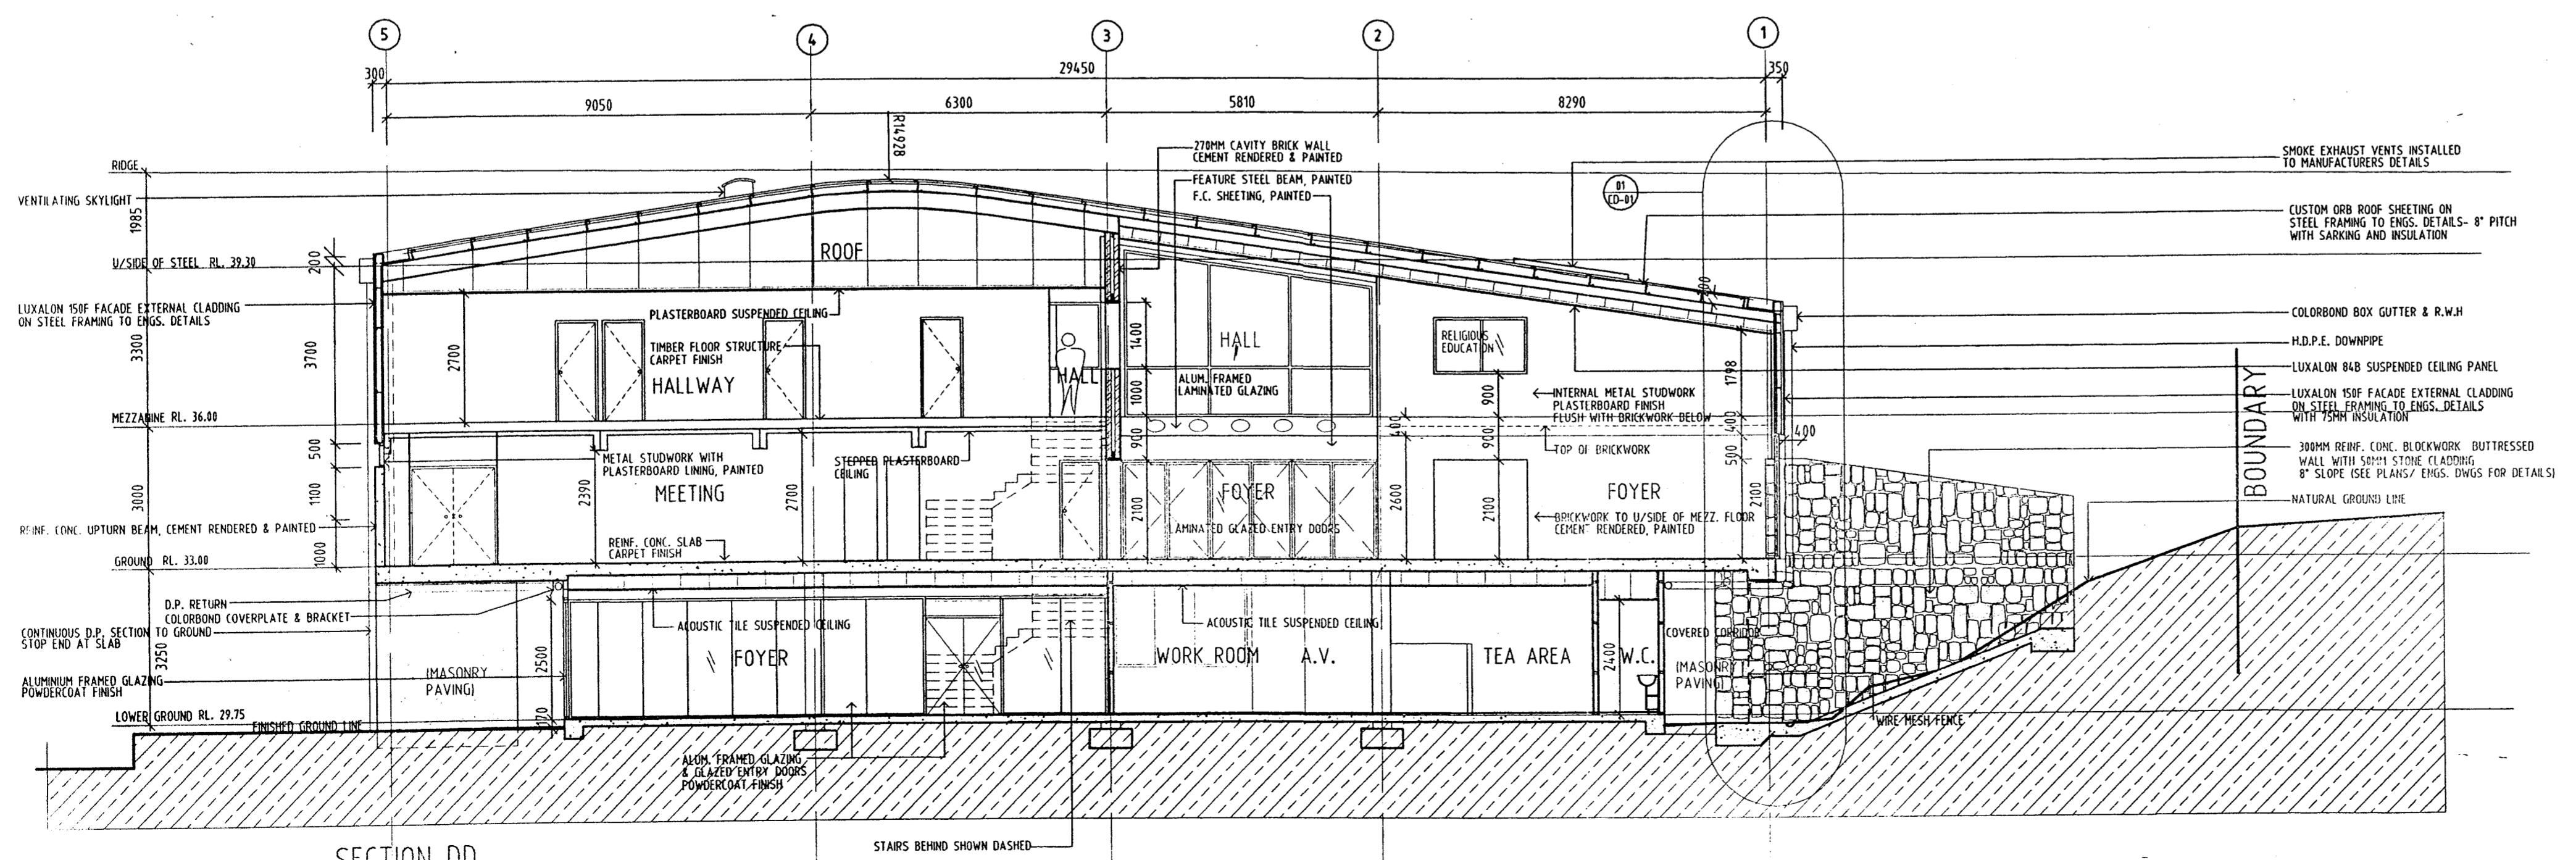


SECTION DD

DENIS LEECH AND ASSOCIATES PTY LIMITED ARCHITECTS  
 NEW MULTIPURPOSE HALL  
 FEDERAL PARADE, BROOKVALE  
 FOR ST AUGUSTINE'S COLLEGE  
 SECTIONS BB, CC & DD  
 1:100  
 DENIS LEECH AND ASSOCIATES PTY LIMITED  
 10/20 OCT 2007 10:10 AM 100 1:10 2/3  
 SUITE 4, 9 FOANCREST AVENUE, NEWPORT BEACH NSW 2106  
 TELEPHONE: (02) 9997 7288 FACSIMILE: (02) 9997 3161  
 OCTOBER 2007  
 WD-07

RM BOX 05 (WIN 8 # 3517) (P 58E)




**GENERAL NOTES**  
 ALL DIMENSIONS AND EXISTING CONDITIONS SHALL BE CHECKED AND VERIFIED BY THE CONTRACTOR BEFORE PROCEEDING WITH THE WORK  
 ALL LEVELS RELATIVE TO AUSTRALIAN HEIGHT DATUM  
 DO NOT SCALE DRAWINGS  
 USE FIGURED DIMENSIONS ONLY

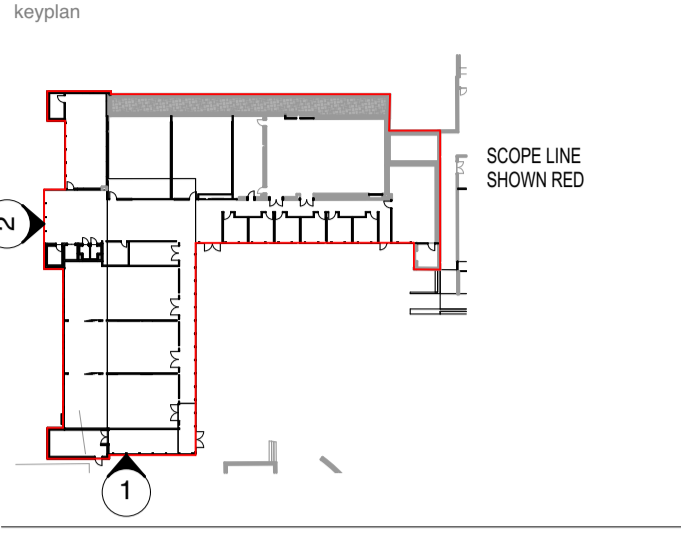


**Legend**  
 New Works  
 Existing  
 Demolition

**Floor Finishes**  
 All Floor Finishes to extend to rooms unless otherwise noted.

Refer to following documents for supporting information to these drawings:  
 A1000 Section Layout  
 A2000 Wall Types Layout  
 A3000 Floor Slab and Pipes  
 A4000 Exterior Finishes Schedule  
 A5000 Interior Finishes Schedule  
 A6000 Doors and Windows

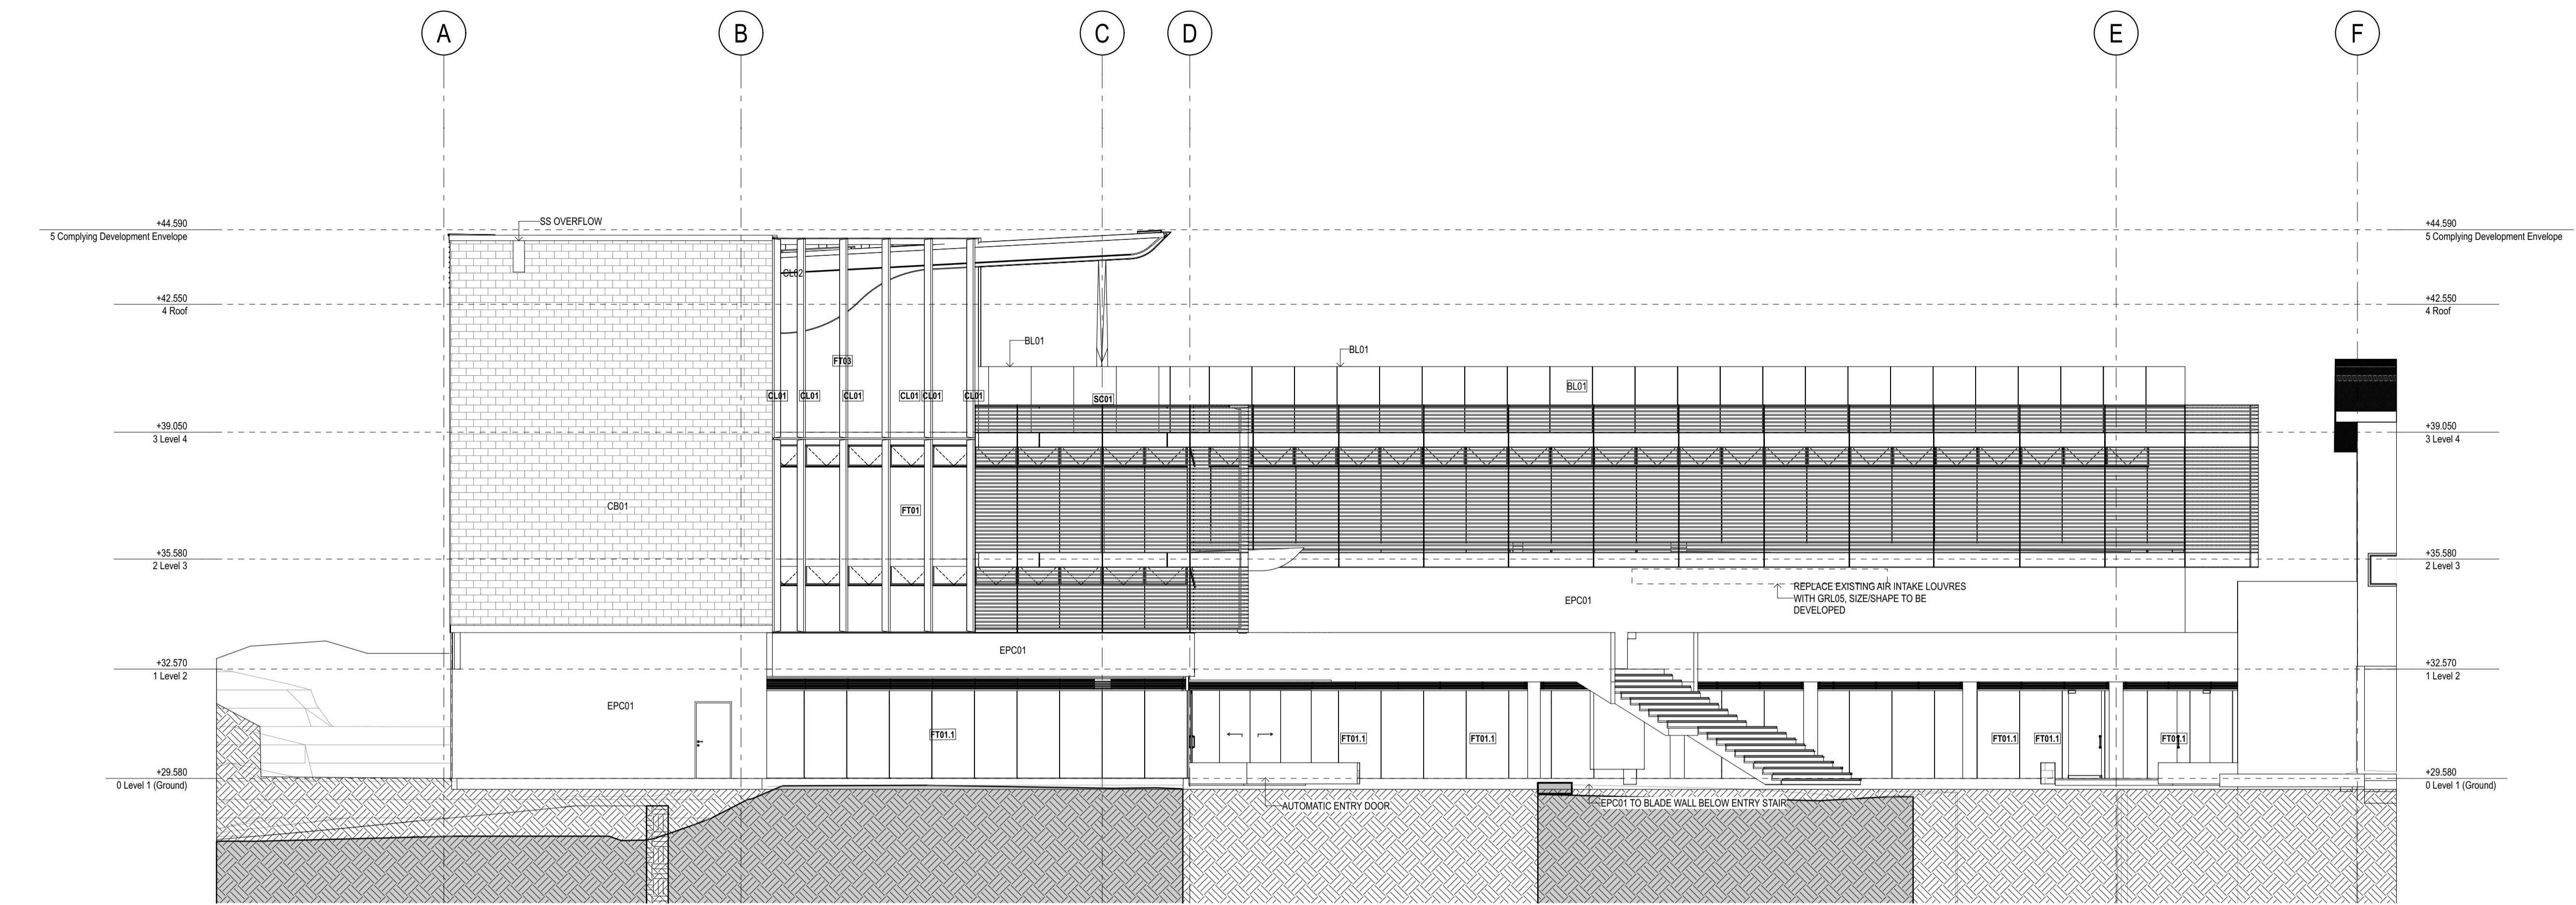

1 ELEVATION South Elevation  
 1:100

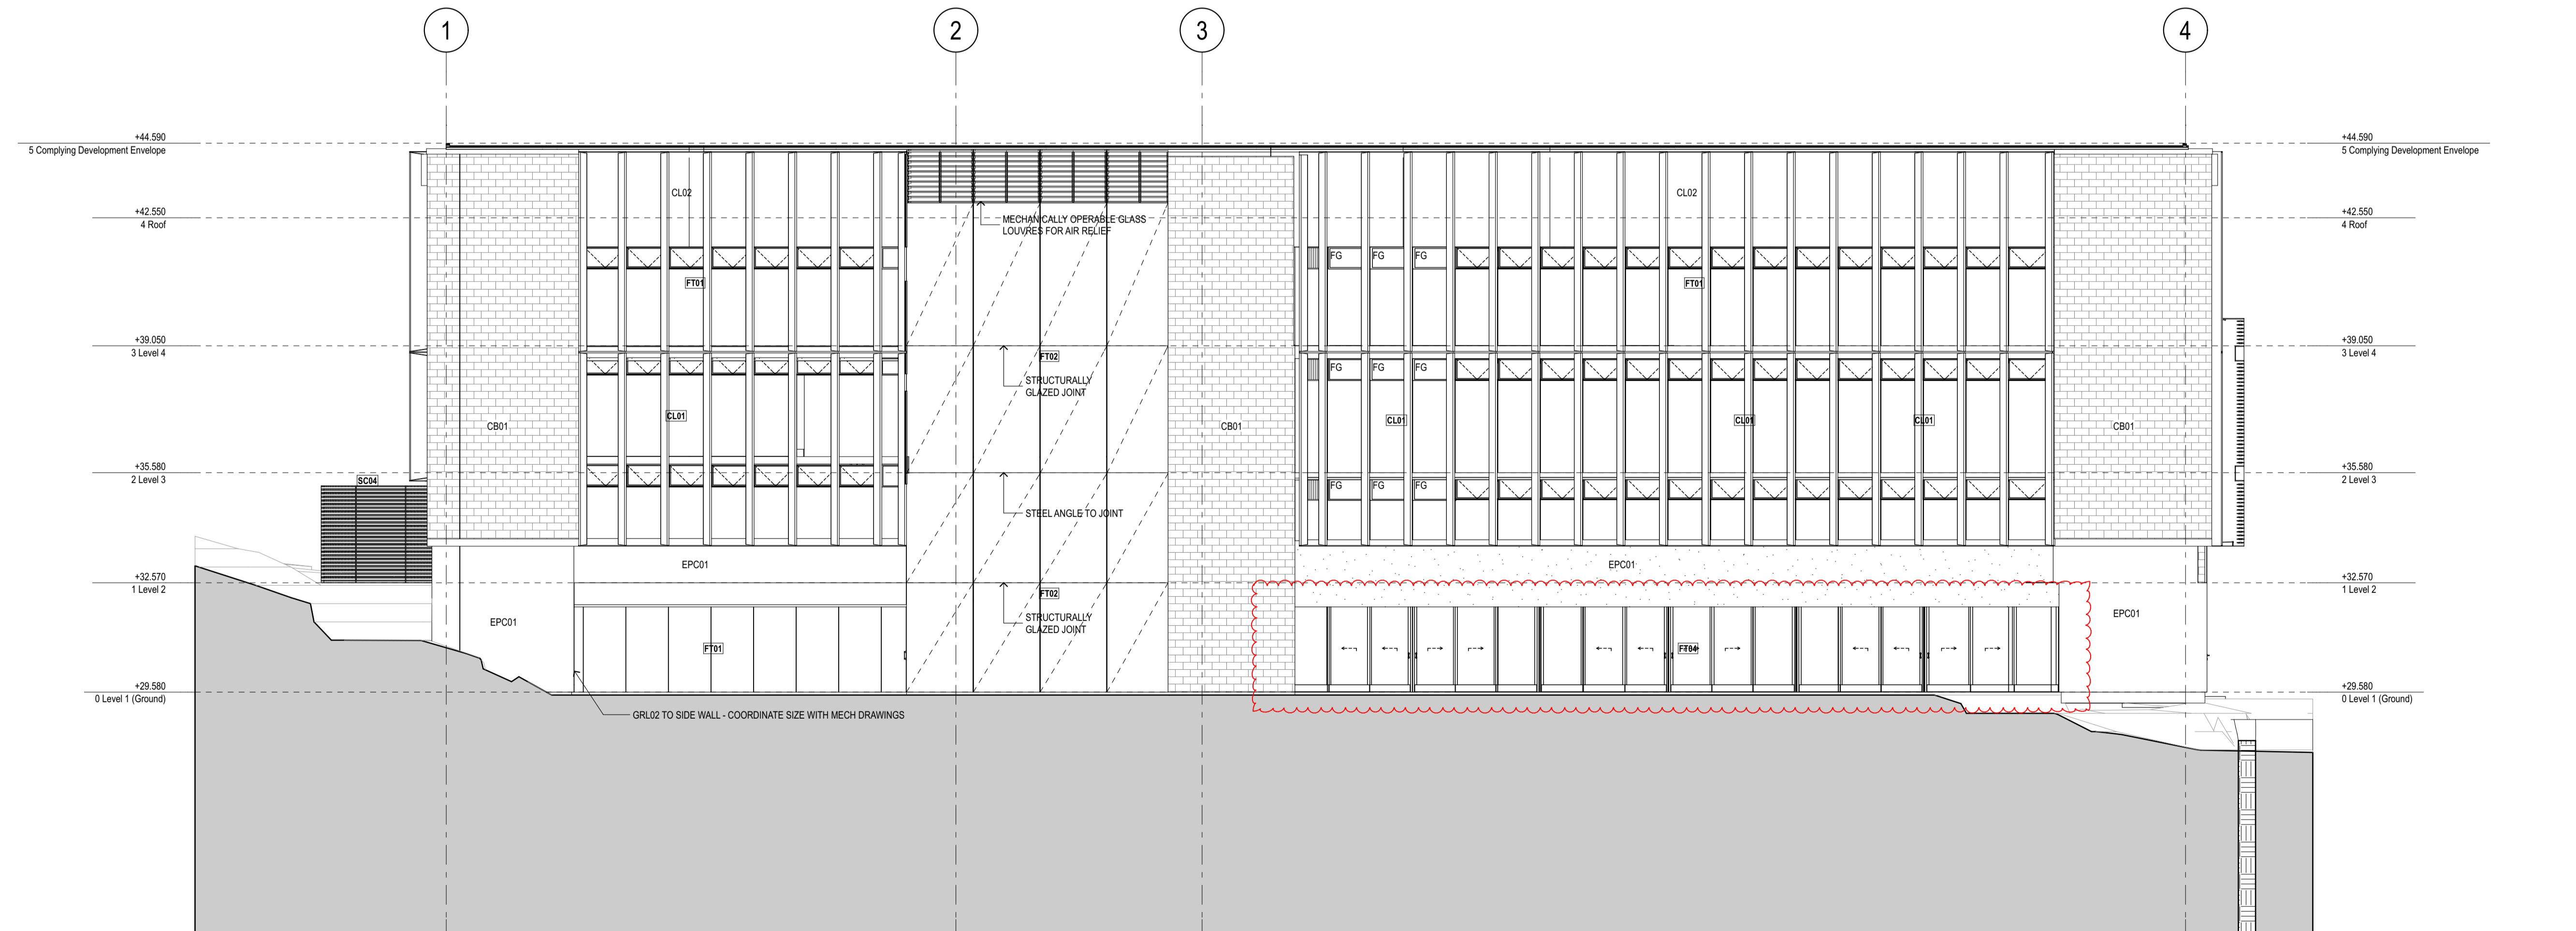

2 ELEVATION West Elevation  
 1:100

C	31/10/18	Tender Addendum	CT
B	5/10/18	Tender Addendum	SL
A	18/08/18	Tender Issue	SL
09	13/07/18	Coordination Issue	SL
08	11/07/18	Coordination Issue	SL
07	10/07/18	Coordination Issue	SL
06	08/07/18	Coordination Issue	SL
05	30/07/18	Coordination Issue	SL
04	23/07/18	Preliminary Cladding	SL

rev date name by chk

**fjmt**  
 architecture interiors landscape urban community  
 sydney melbourne uk  
 Level 5, 70 King Street | +61 2 9251 7077 | [fjmtstudio.com](http://fjmtstudio.com)

project  
**ST AUGUSTINE'S COLLEGE GOOLD EXTENSION**  
 Federal Parade  
 Brookvale NSW 2100


title  
**1:100 Elevations  
 Elevations - Sheet 1**

scale 1:100 @ B1 first issued 23/7/18

project code sheet no. revision  
**STGE A-31001 C**

**For Tender**

**GENERAL NOTES**  
 ALL DIMENSIONS AND EXISTING CONDITIONS SHALL BE CHECKED AND VERIFIED BY THE CONTRACTOR BEFORE PROCEEDING WITH THE WORK.  
 ALL LEVELS RELATIVE TO AUSTRALIAN HEIGHT DATUM.  
 DO NOT SCALE DRAWINGS.  
 USE FIGURED DIMENSIONS ONLY.

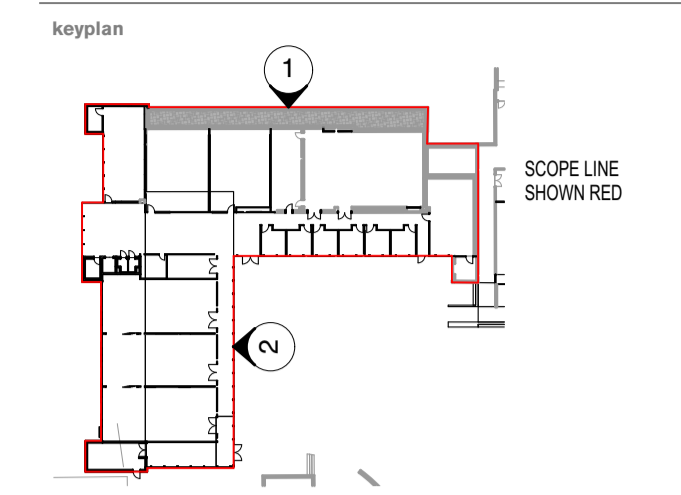

Legend


Refer to following documents for supporting information to these drawings:  
 A1000: Issue Log  
 A1005: Issue Log  
 A1007: Wall Types Log  
 A1100: Floor Slab Log  
 A1002: Exterior Finishes Schedule  
 A1003: Interior Finishes Schedule  
 A1010: Doors and Windows

Legend


- New Works
- Existing
- Demolition

Floor Finishes

All Floor Finishes to extend to extent of rooms unless otherwise noted.

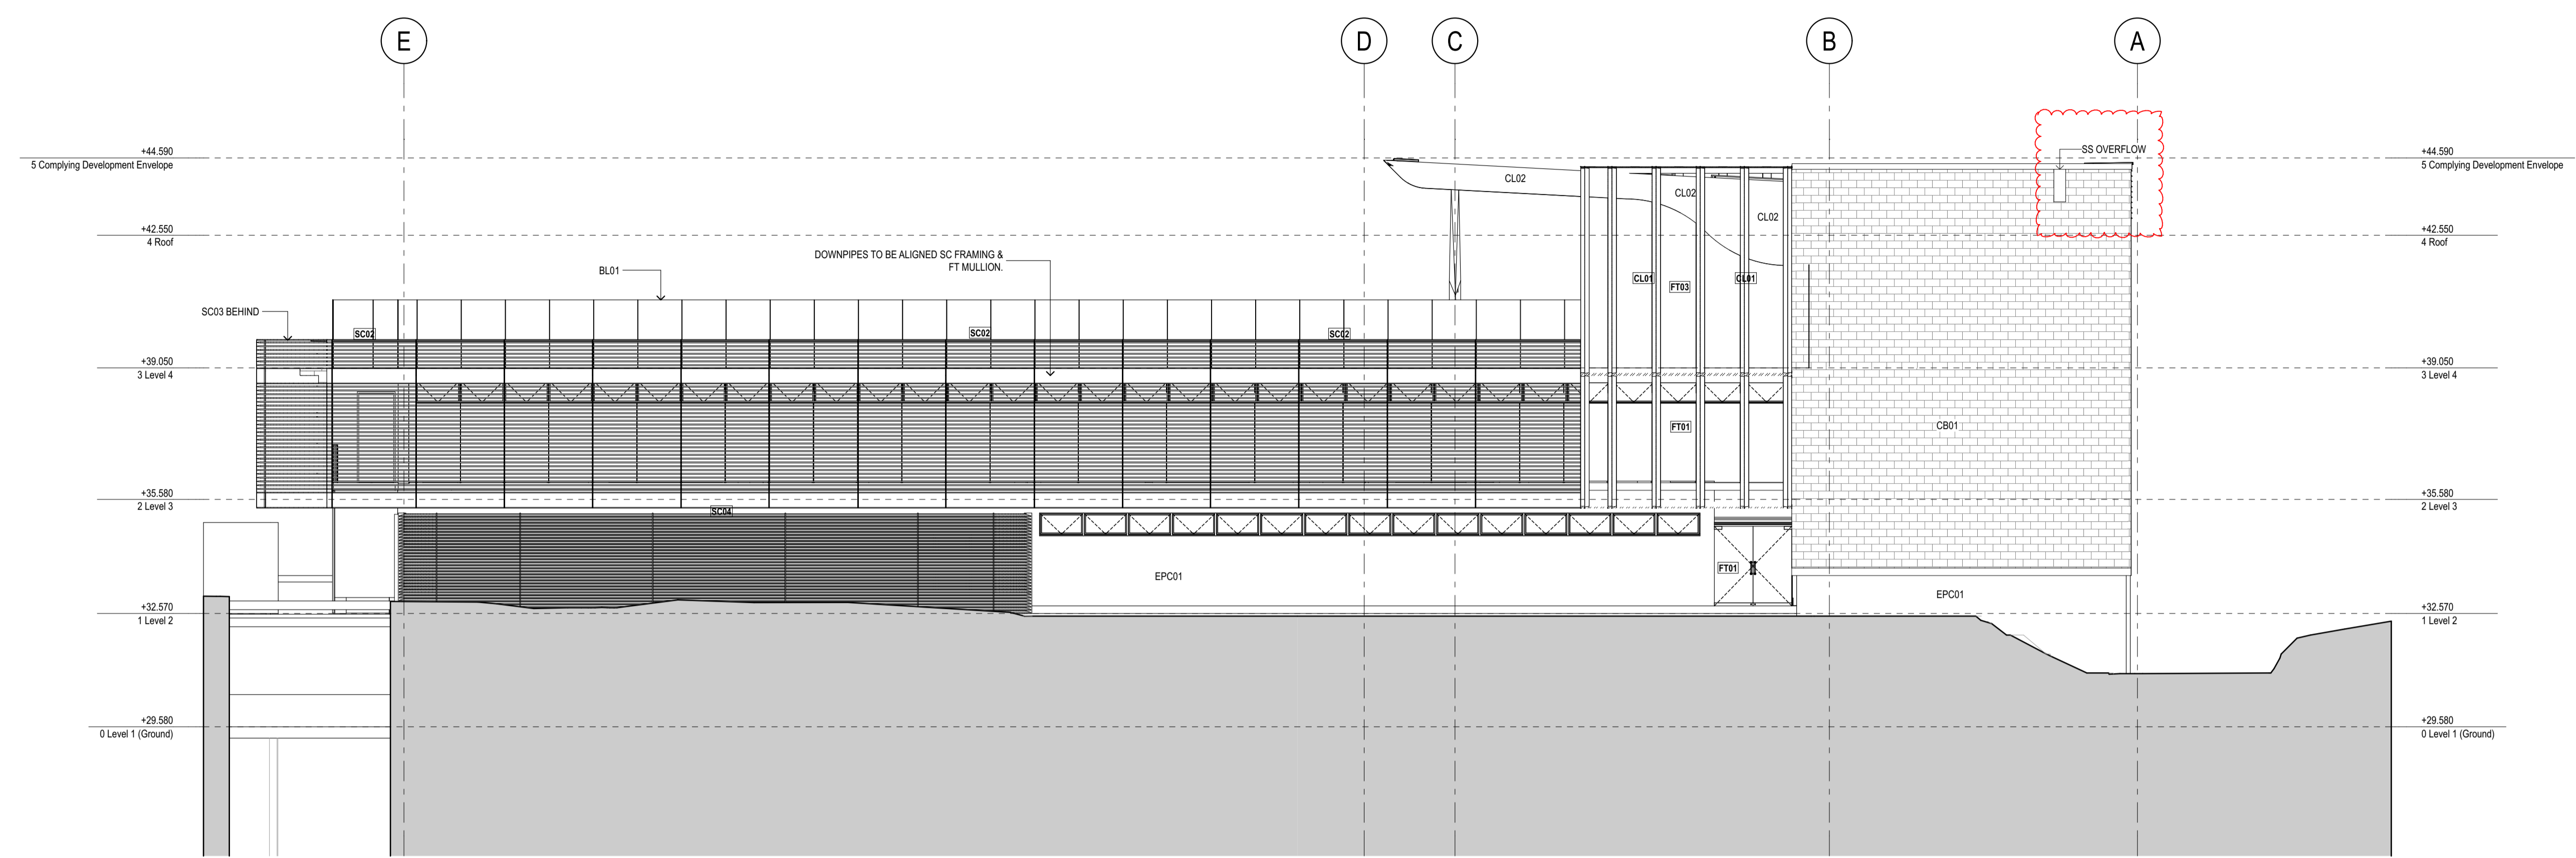

**1** ELEVATION North Elevation  
1:100

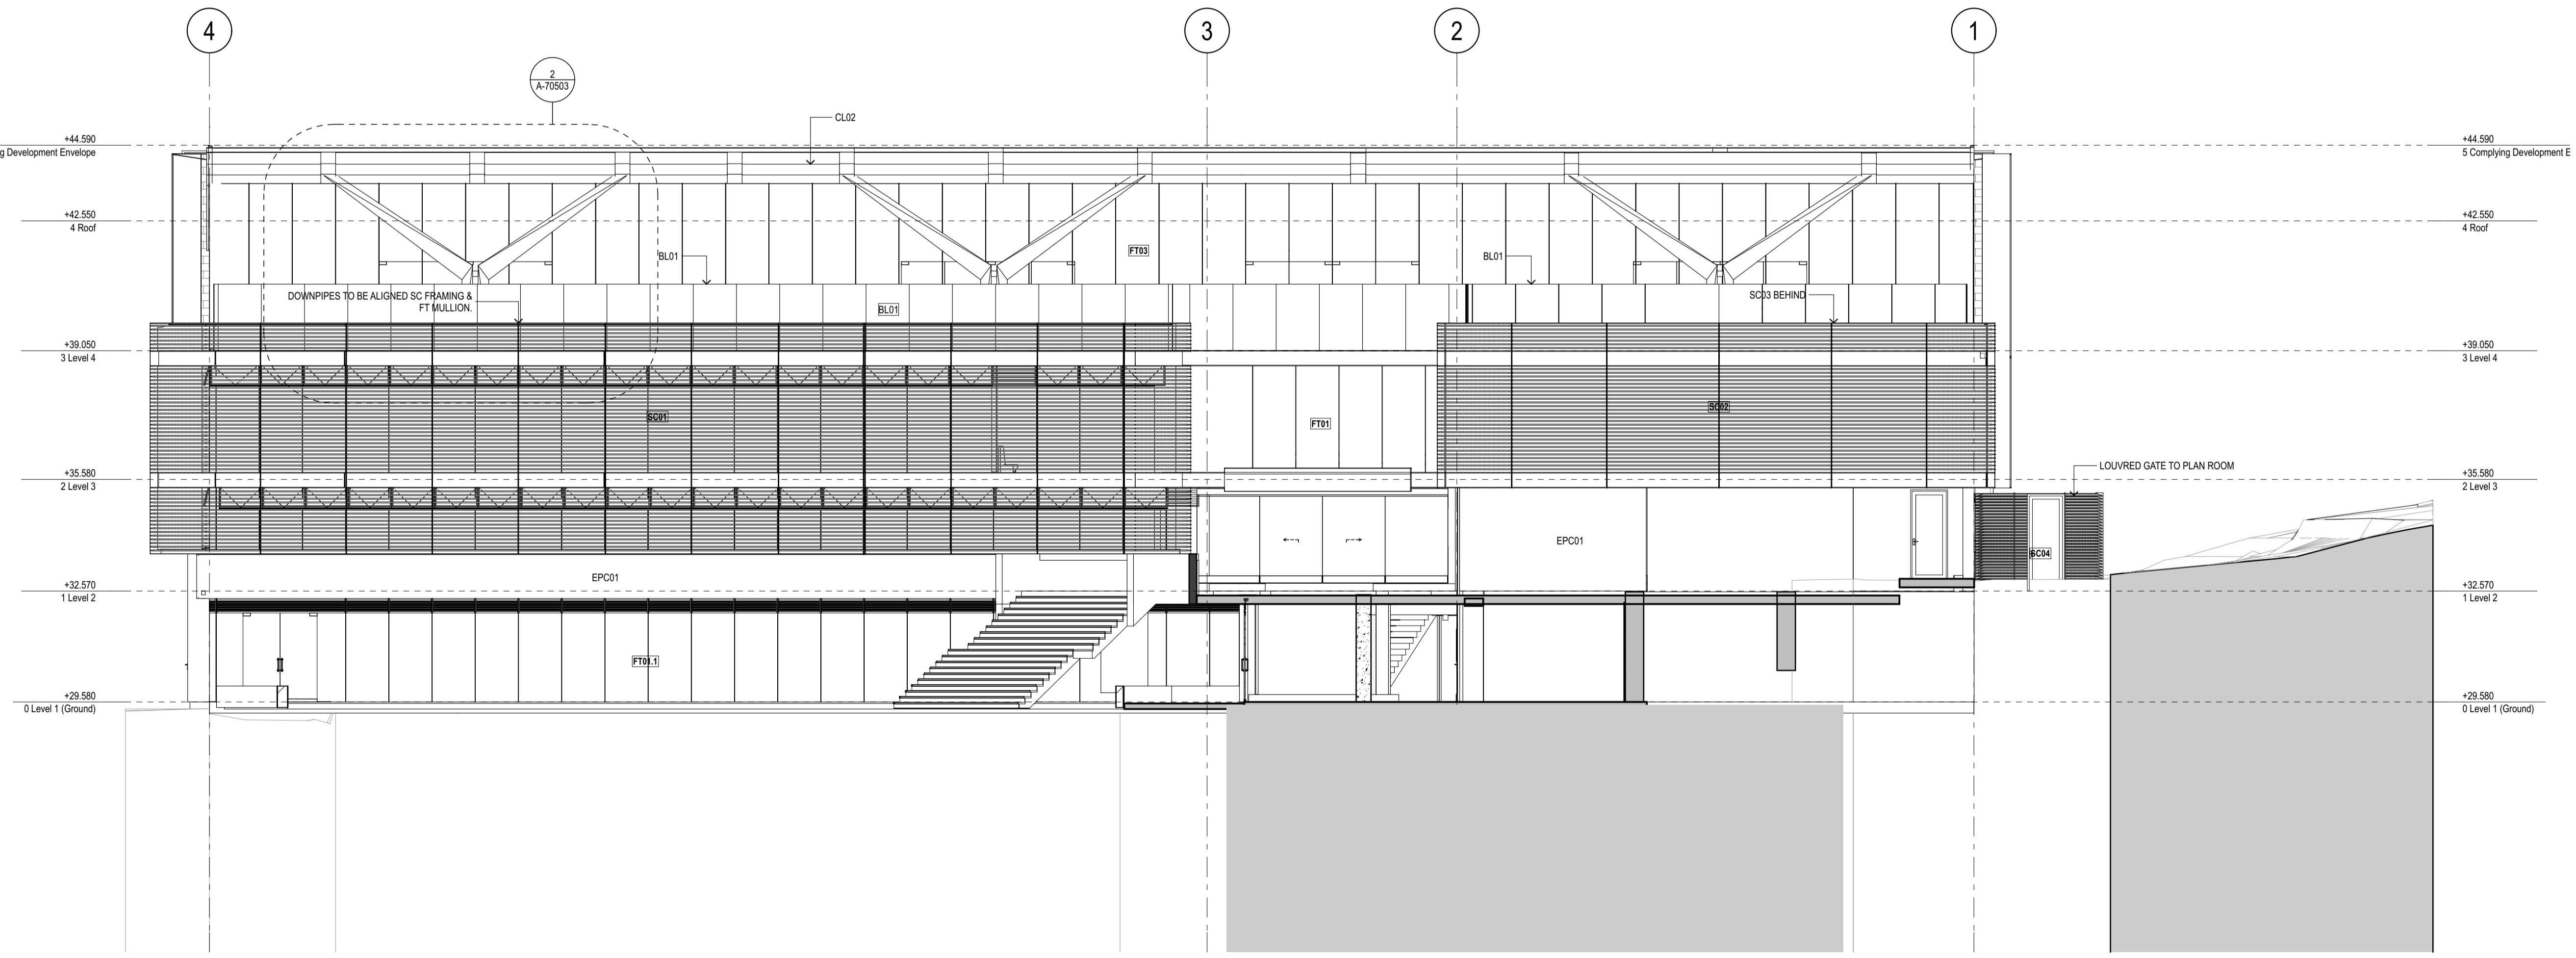

**2** ELEVATION East Elevation  
1:100

rev	date	name	by	chk
B1	5/10/18	Tender Addendum	SL	
A1	18/02/18	Tender Issue	SL	
09	13/01/18	Coordination Issue	SL	
08	11/01/18	Coordination Issue	SL	
07	11/01/18	Coordination Issue	SL	
06	8/01/18	Coordination Issue	SL	
05	30/07/18	Coordination Issue	SL	
04	23/07/18	Preliminary Cladding	SL	

**fjmt**  
 architecture interiors landscape urban community  
 sydney melbourne uk  
 Level 5, 70 King Street | +61 2 9251 7077 | [fjmt.com.au](http://fjmt.com.au)

project  
 ST AUGUSTINE'S COLLEGE GOOLD EXTENSION  
 Federal Parade  
 Brookvale NSW 2100

title  
 1:100 Elevations  
 Elevations - Sheet 2


scale	1:100 @ B1	first issued	23/07/18
project code	STGE	sheet no.	A-31002
revision			B

**For Tender**




FIGURED DIMENSIONS TO BE TAKEN IN PREFERENCE TO SCALING  
 BUILDER TO CHECK ALL DIMENSIONS PRIOR TO CONSTRUCTION


NO.	REVISION	DATE
6	MECHANICAL NOTE OMITTED.	16/10
5	GENERAL UPGRAGE	14/9
4	ISSUE FOR TENDER	21/88

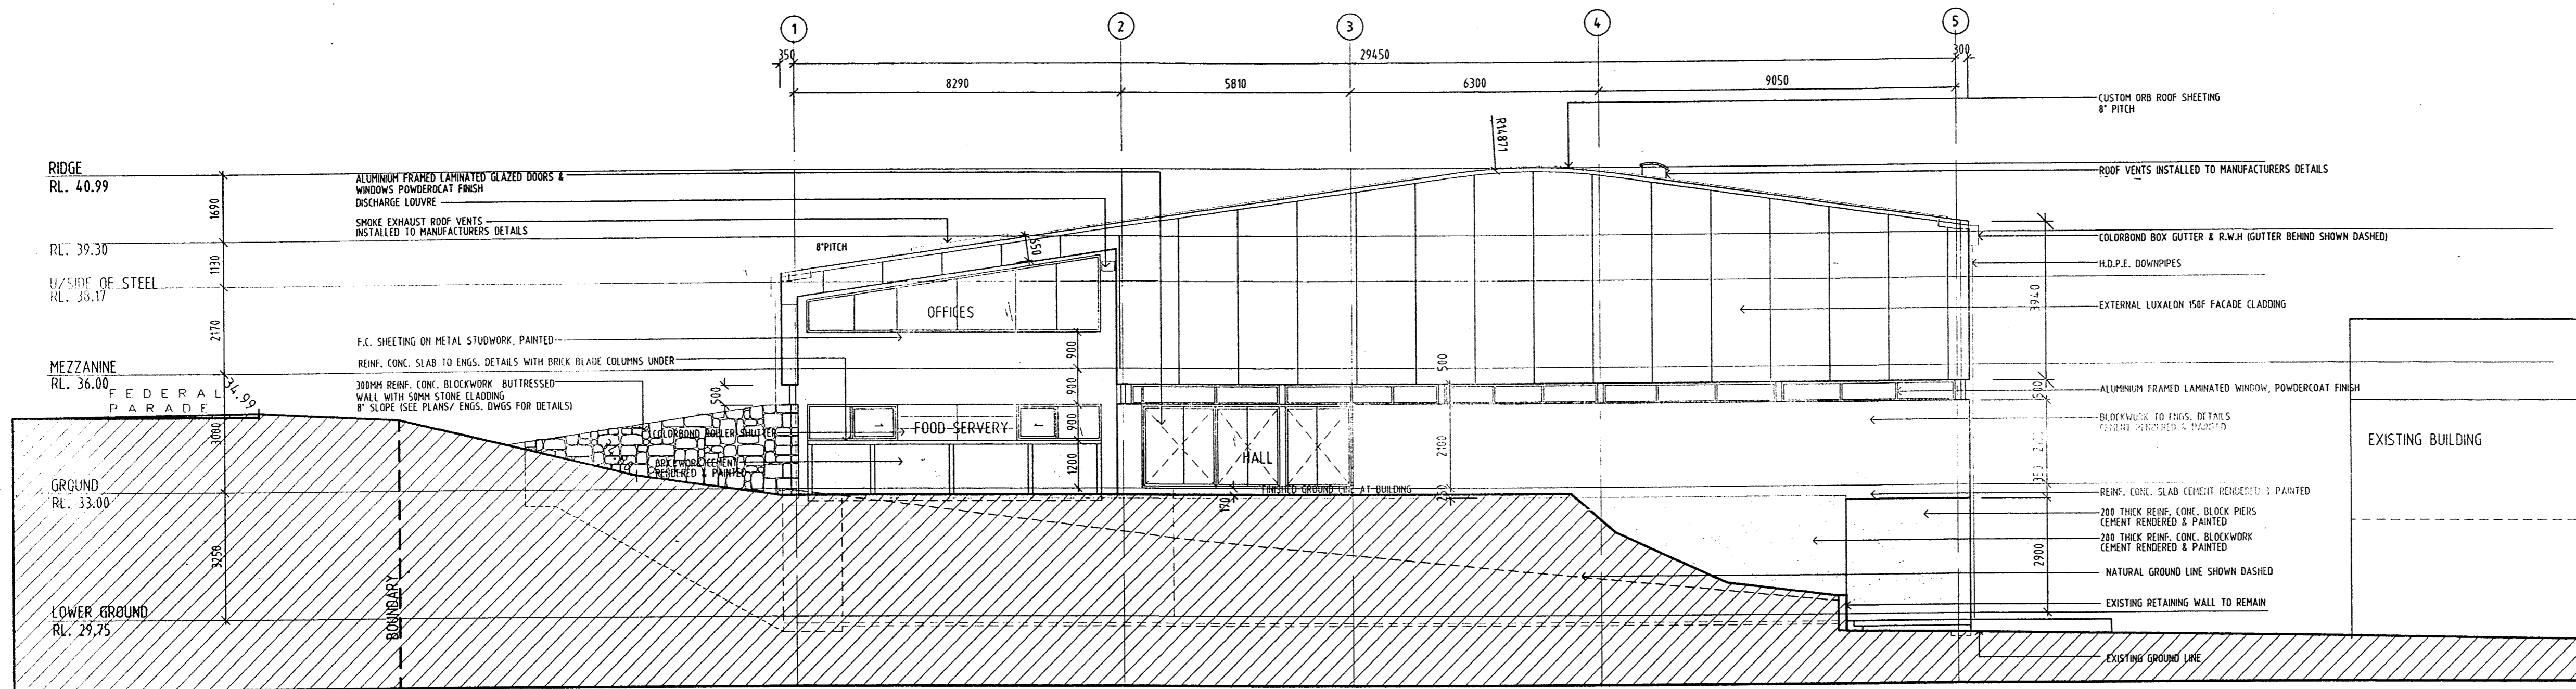

WEST ELEVATION

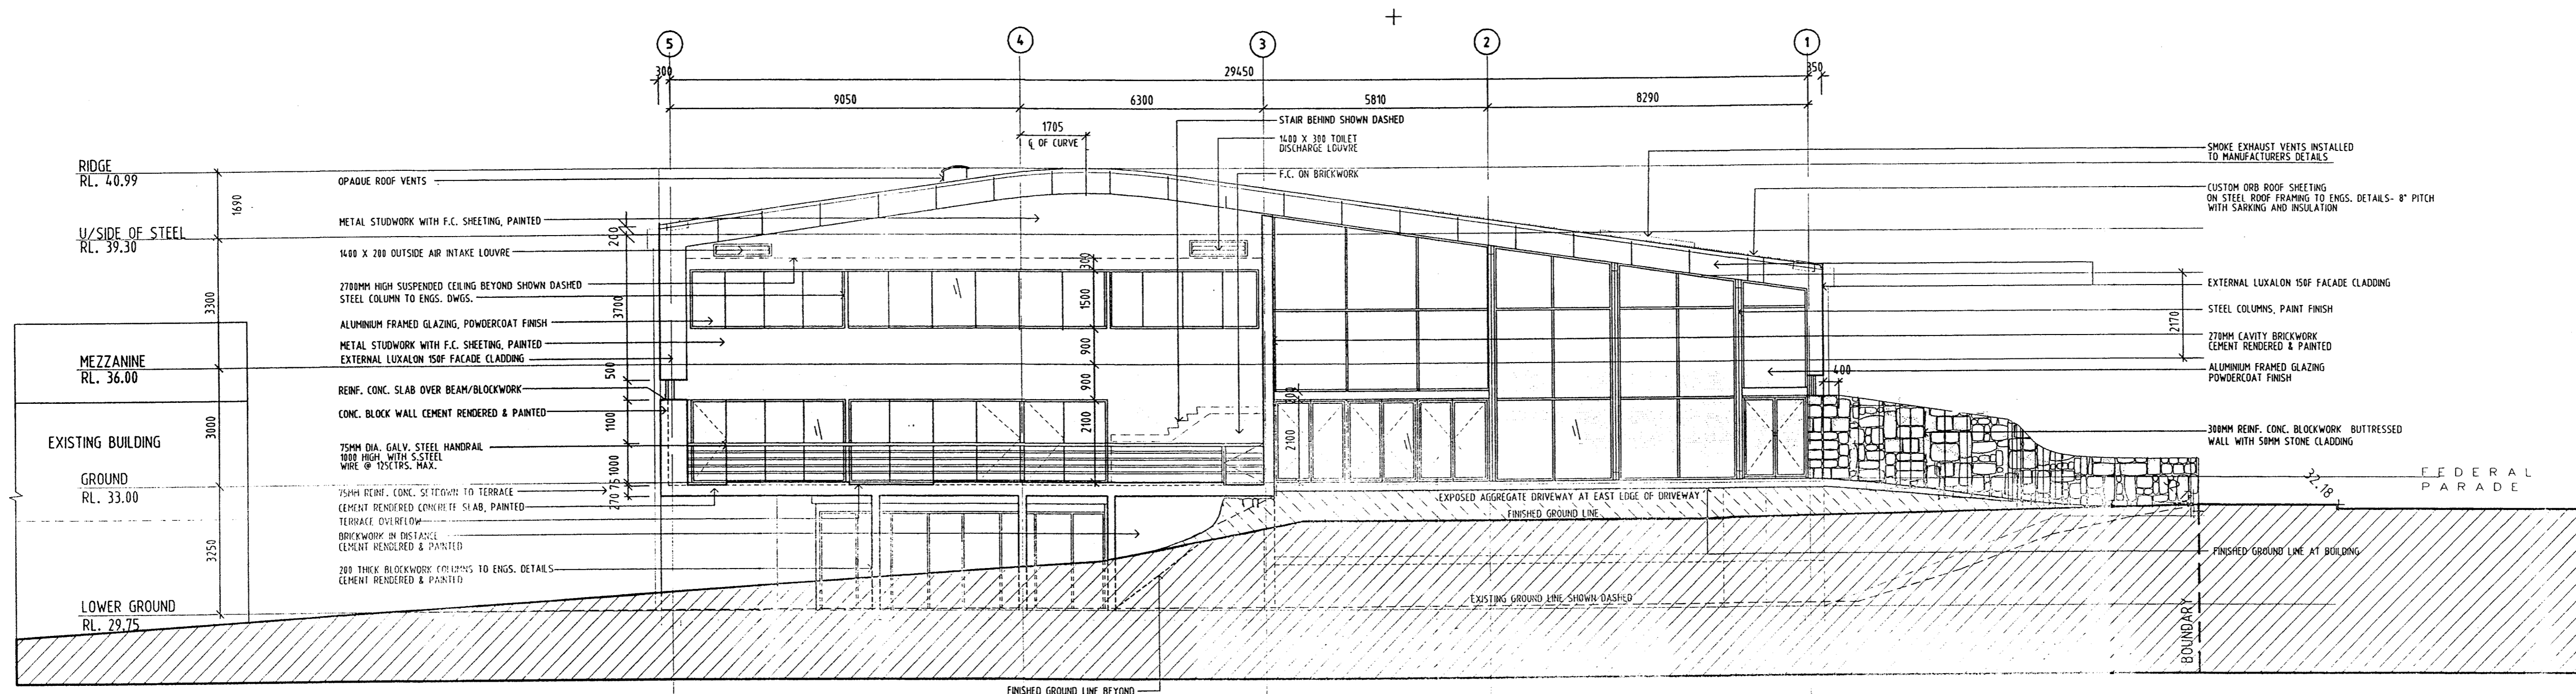

EAST ELEVATION

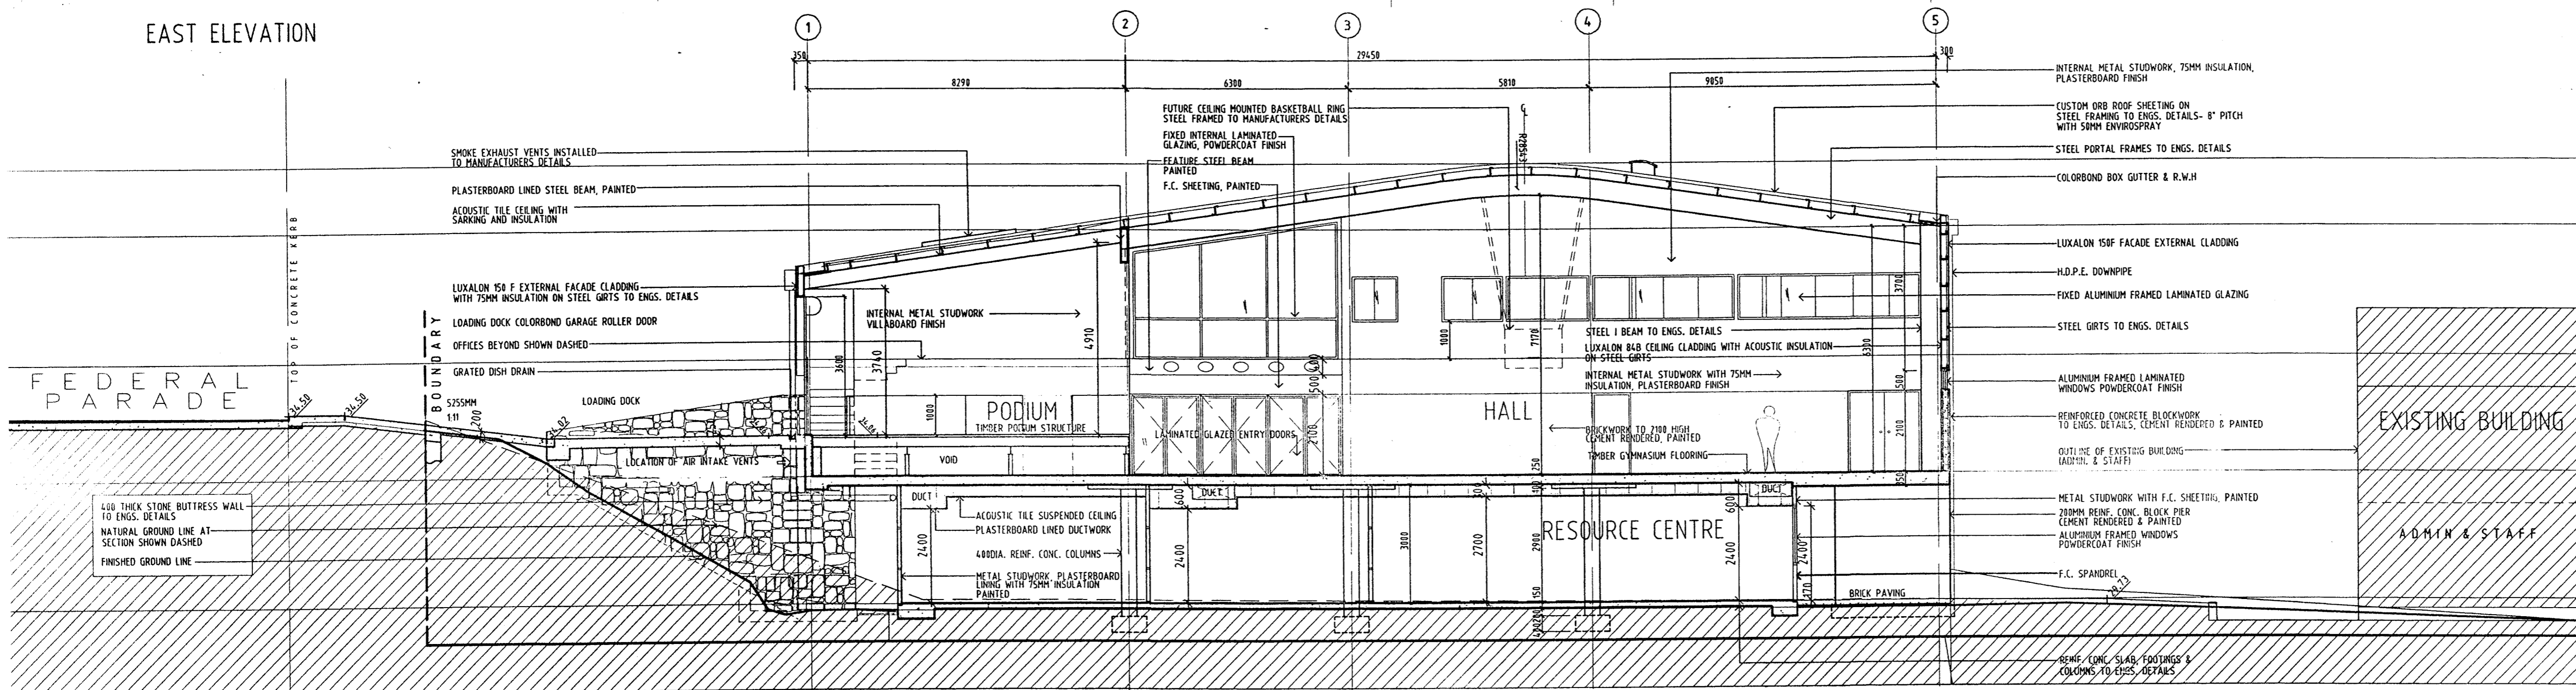

SECTION AA

DENIS LEECH AND ASSOCIATES PTY LIMITED ARCHITECTS  
 NEW MULTIPURPOSE HALL  
 FEDERAL PARADE, BROOKVALE  
 FOR  
 ST AUGUSTINE'S COLLEGE  
 EAST AND WEST ELEVATION  
 SECTION AA  
 1:100  
 DENIS LEECH AND ASSOCIATES PTY LIMITED  
 INCORPORATED IN NSW. ACN 002 517 875  
 SUITE 4, 9 TOMACREST AVENUE, NEWPORT BEACH NSW 2106  
 TELEPHONE: (02) 9997 7288 FACSIMILE: (02) 9997 3169

OCTOBER 2002  
 WD-06

DRAWING  
 RM-BOX 05  
 Item 7 # 3517 (7 of 8)