



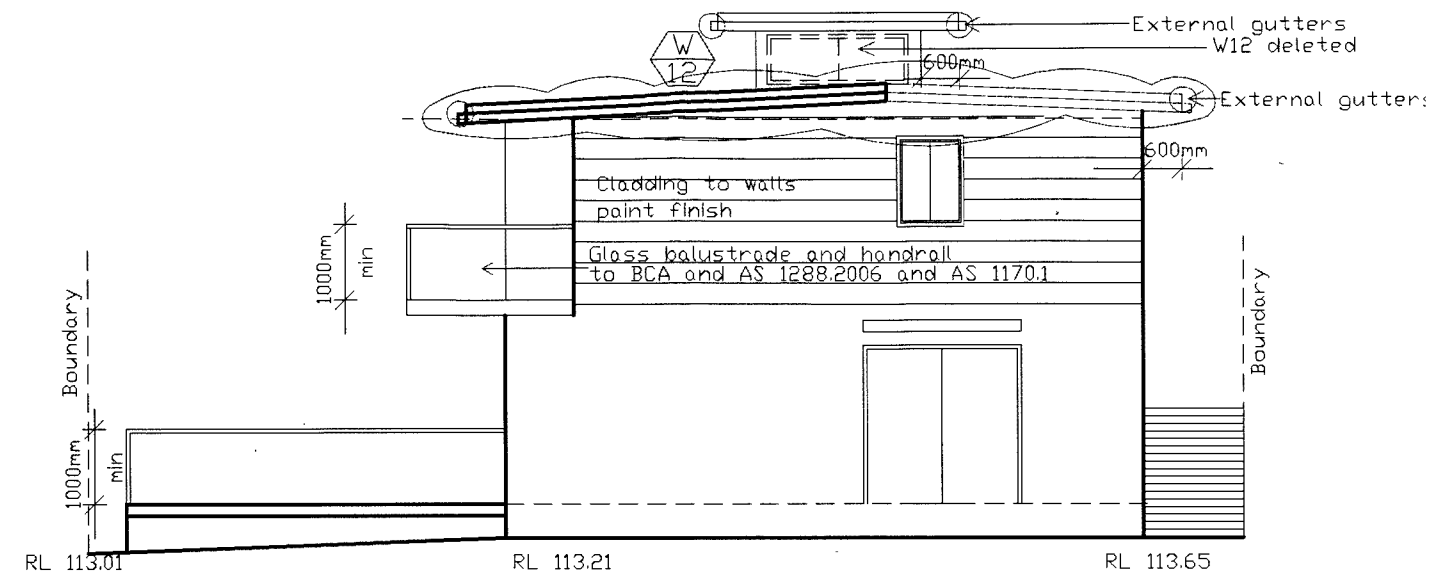

SOUTH ELEVATION

NORTH ELEVATION

All Dimensions are in millimetres
Written Dimensions preferred to scale
All measurements to be checked on site
All work to BCA and AS
NOT FOR CONSTRUCTION

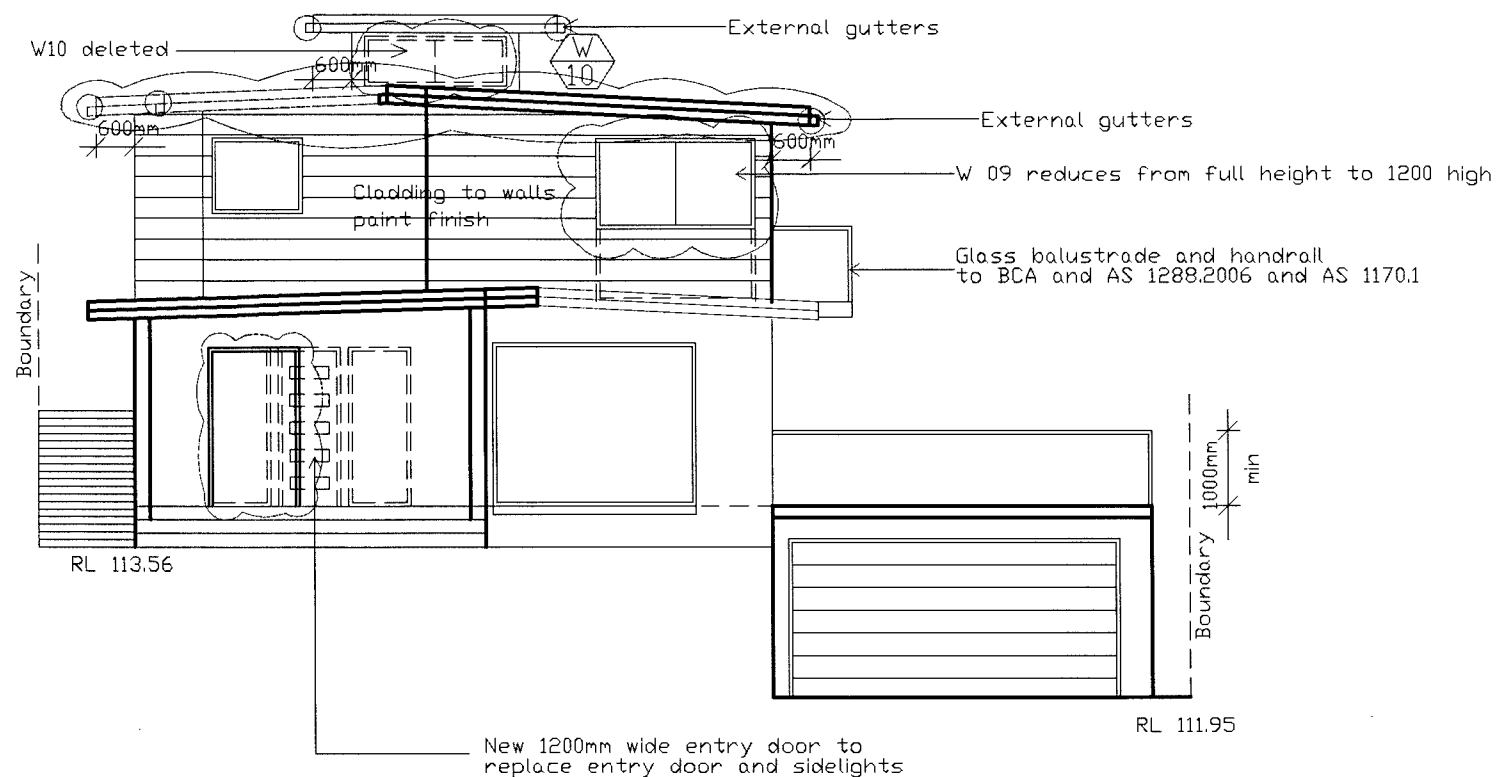

© COPYRIGHT 2012

Client
MR. & MRS. I & M WEIDMANN
16 STEPHEN STREET
BEACON HILL NSW 2100

Project
ALTERATIONS AND ADDITIONS
16 STEPHEN STREET
BEACON HILL NSW 2100


Drawing

ELEVATIONS


PETER PRINCI architects
ABN 34 315 485 678
P.O. Box 615
Fremantle Forest NSW 1640
Email: peter@pparchitects.com.au
www.pparchitects.com.au
Ph: (02) 9452 5661
Fax: (02) 9452 5662
Mobile: 6418 166 002

Drawn PP	Job No.
Checked PP	Date Nov 13
Scale 1:100	Issue A

Drawing No.
MOD04

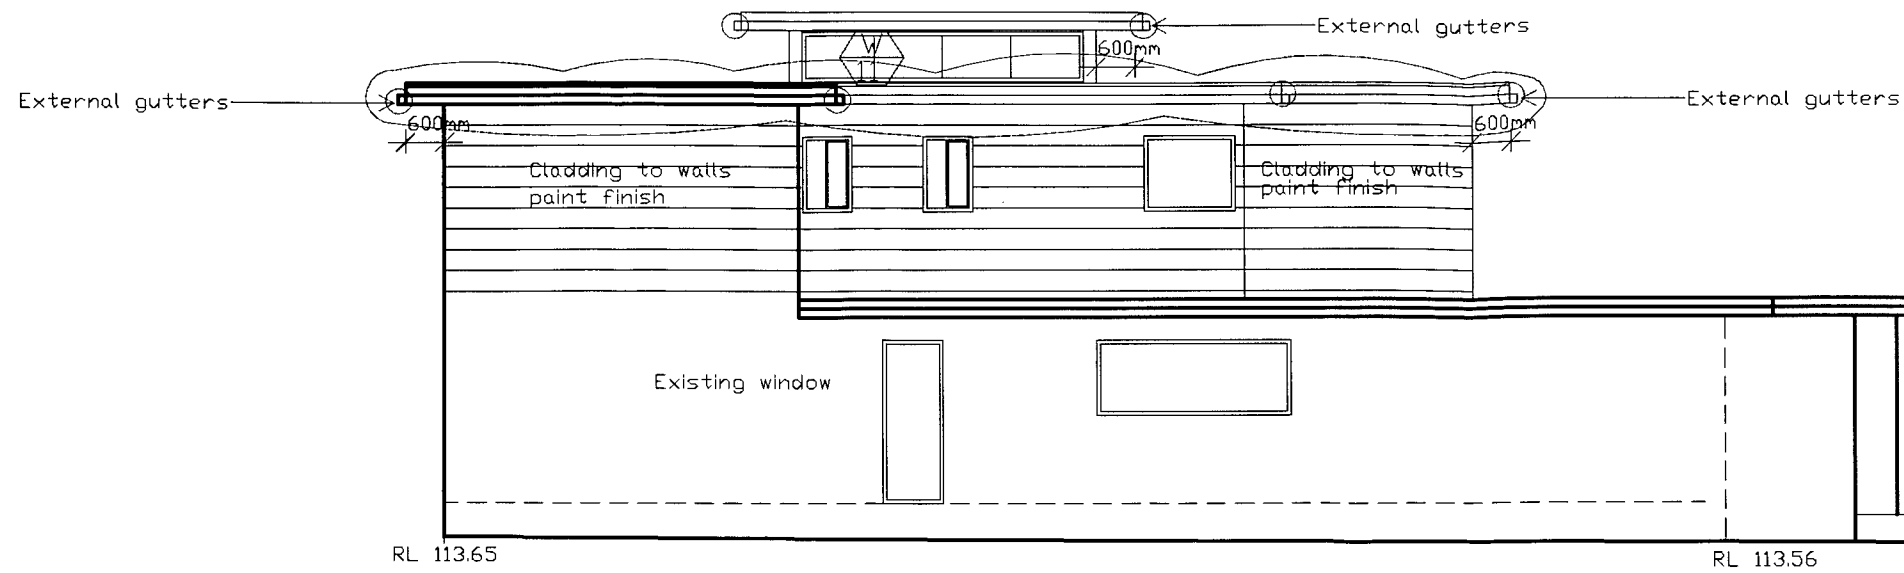

WEST ELEVATION

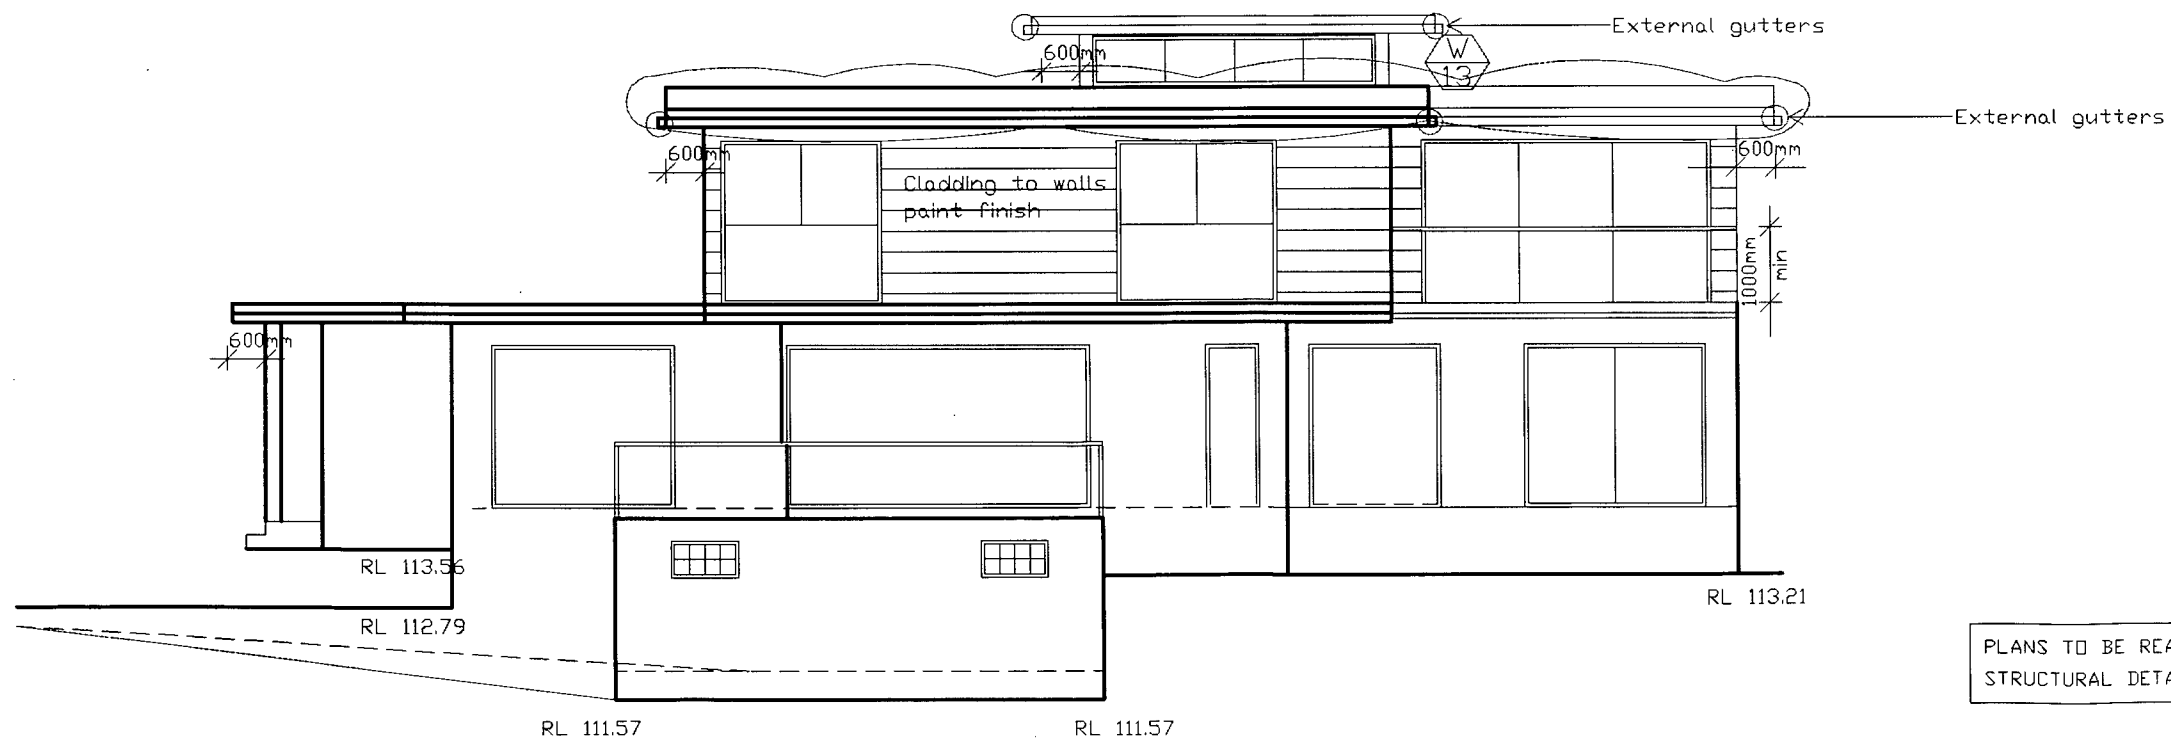

EAST ELEVATION

PLANS TO BE READ IN CONJUNCTION WITH
STRUCTURAL DETAILS BY BURGESS, ARNOTT & GRAVA

ALL WORK TO COMPLY WITH PLANNING FOR BUSHFIRE PROTECTION
REPORT PREPARED BY RON COFFEY - BAL FLAME ZONE

All Dimensions are in millimetres
Written Dimensions preferred to scale
All measurements to be checked on site
All work to BCA and AS
NOT FOR CONSTRUCTION

© COPYRIGHT 2012



Client
MR. & MRS. I & M WEIDMANN
16 STEPHEN STREET
BEACON HILL NSW 2100

Project
ALTERATIONS AND ADDITIONS
16 STEPHEN STREET
BEACON HILL NSW 2100

Drawing

ELEVATIONS

PETER PRINCI architects
ABN 34 315 485 678
P.O. Box 615
Fremantle Forest NSW 1640
Email: peter@pparchitects.com.au
www.pparchitects.com.au
Ph: (02) 9452 5661
Fax: (02) 9452 5662
Mobile: 0418 166 002

Drawn PP	Job No.
Checked PP	Date Nov 13
Scale 1:100	Issue A

Drawing No.
MOD05