


THIS PLAN IS TO BE READ IN
CONJUNCTION WITH
THE CONDITIONS OF DEVELOPMENT
CONSENT

DA2023/0417

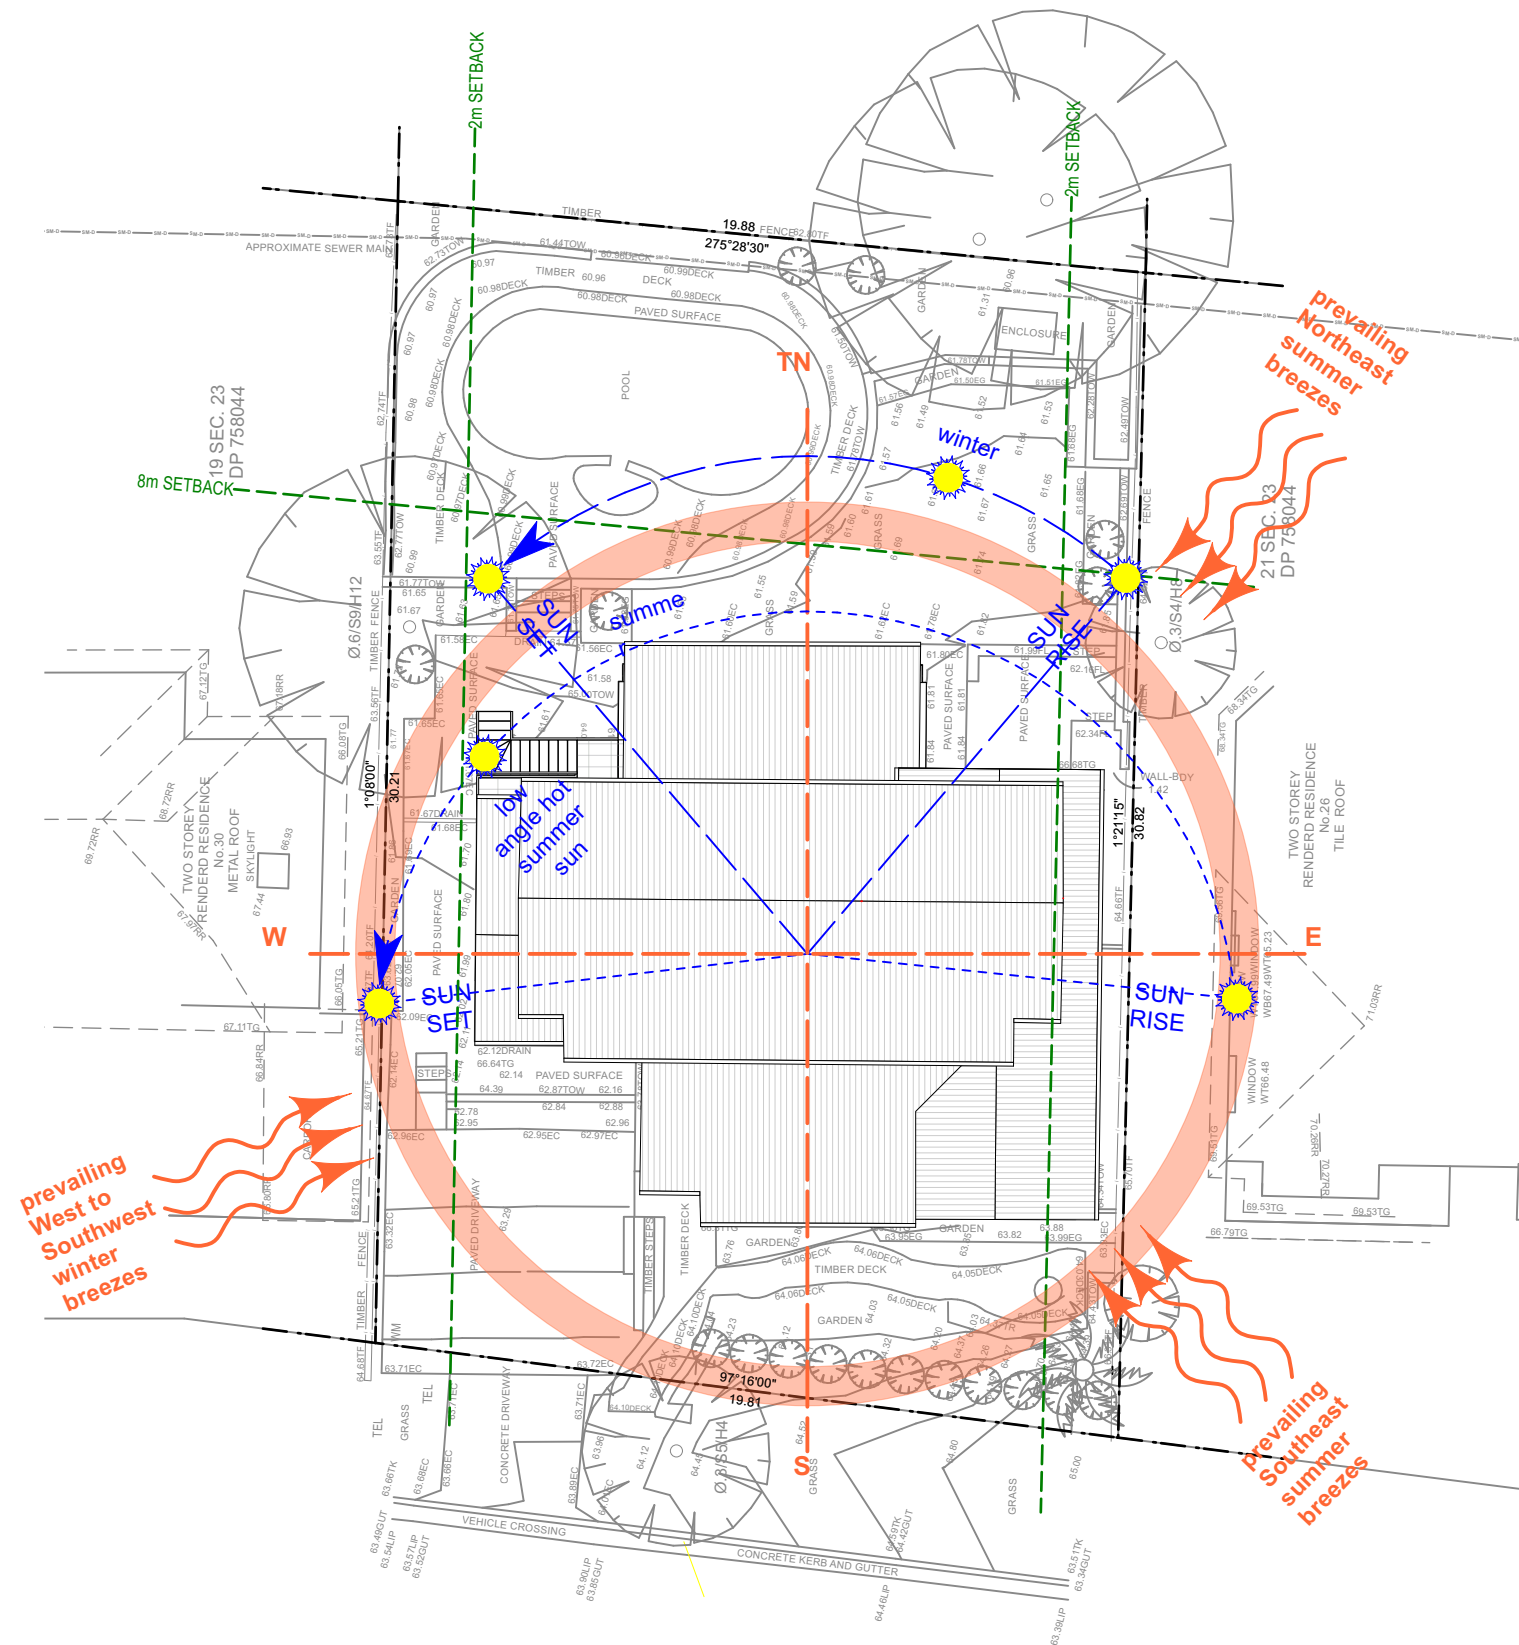

Legend:

Issue:	Date:	For:
A	21/10/22	Client Review
B	30/1/23	Client Review
C	28/3/23	Development Application

Project:
Alterations & Additions

Client:
Kirsty + Pascal Gautheron

Address:
28 Dobroyd Road, Balgowlah Heights


Drawing Title:
Site Plan / Site Analysis / Roof Plan

Stage:
Development Application

Scale:
1:100 @ A1
1:200 @ A3

Drawn:
TW

Chkd:
JE

 North:


Drawing No:
DA01

Rev:
C


CADENCE & CO Pty Ltd

Suite 7, 287 Mona Vale Rd
Terrey Hills NSW 2084
P 94501950
E info@cadenceandco.com.au

ABN: 12 168 714 752
Nominated Architect: Sam Samarghandi NSW ARB 9112
Copyright © CADENCE & CO DESIGN PTY LTD



- POSTS TO BE REMOVED
- WIRE BALUSTRADES AND TO BE REMOVED
- REMOVE TILES, RETAIN STRUCTURE
- PART OF LOW WALL TO BE REMOVED
- TIMBER STAIRS TO BE REMOVED
- TERRACE TO BE REMOVED
- SLIDING DOORS TO BE REMOVED
- EXTERNAL WALL TO BE REMOVED
- CABINETS AND INTERNAL WALL TO BE REMOVED
- WINDOW TO BE REMOVED
- KITCHEN BENCHES TO BE REMOVED
- INTERNAL STAIRS TO BE REMOVED
- WINDOW TO BE REMOVED
- EXTERNAL WALL TO BE REMOVED
- FRONT DOOR TO BE REMOVED

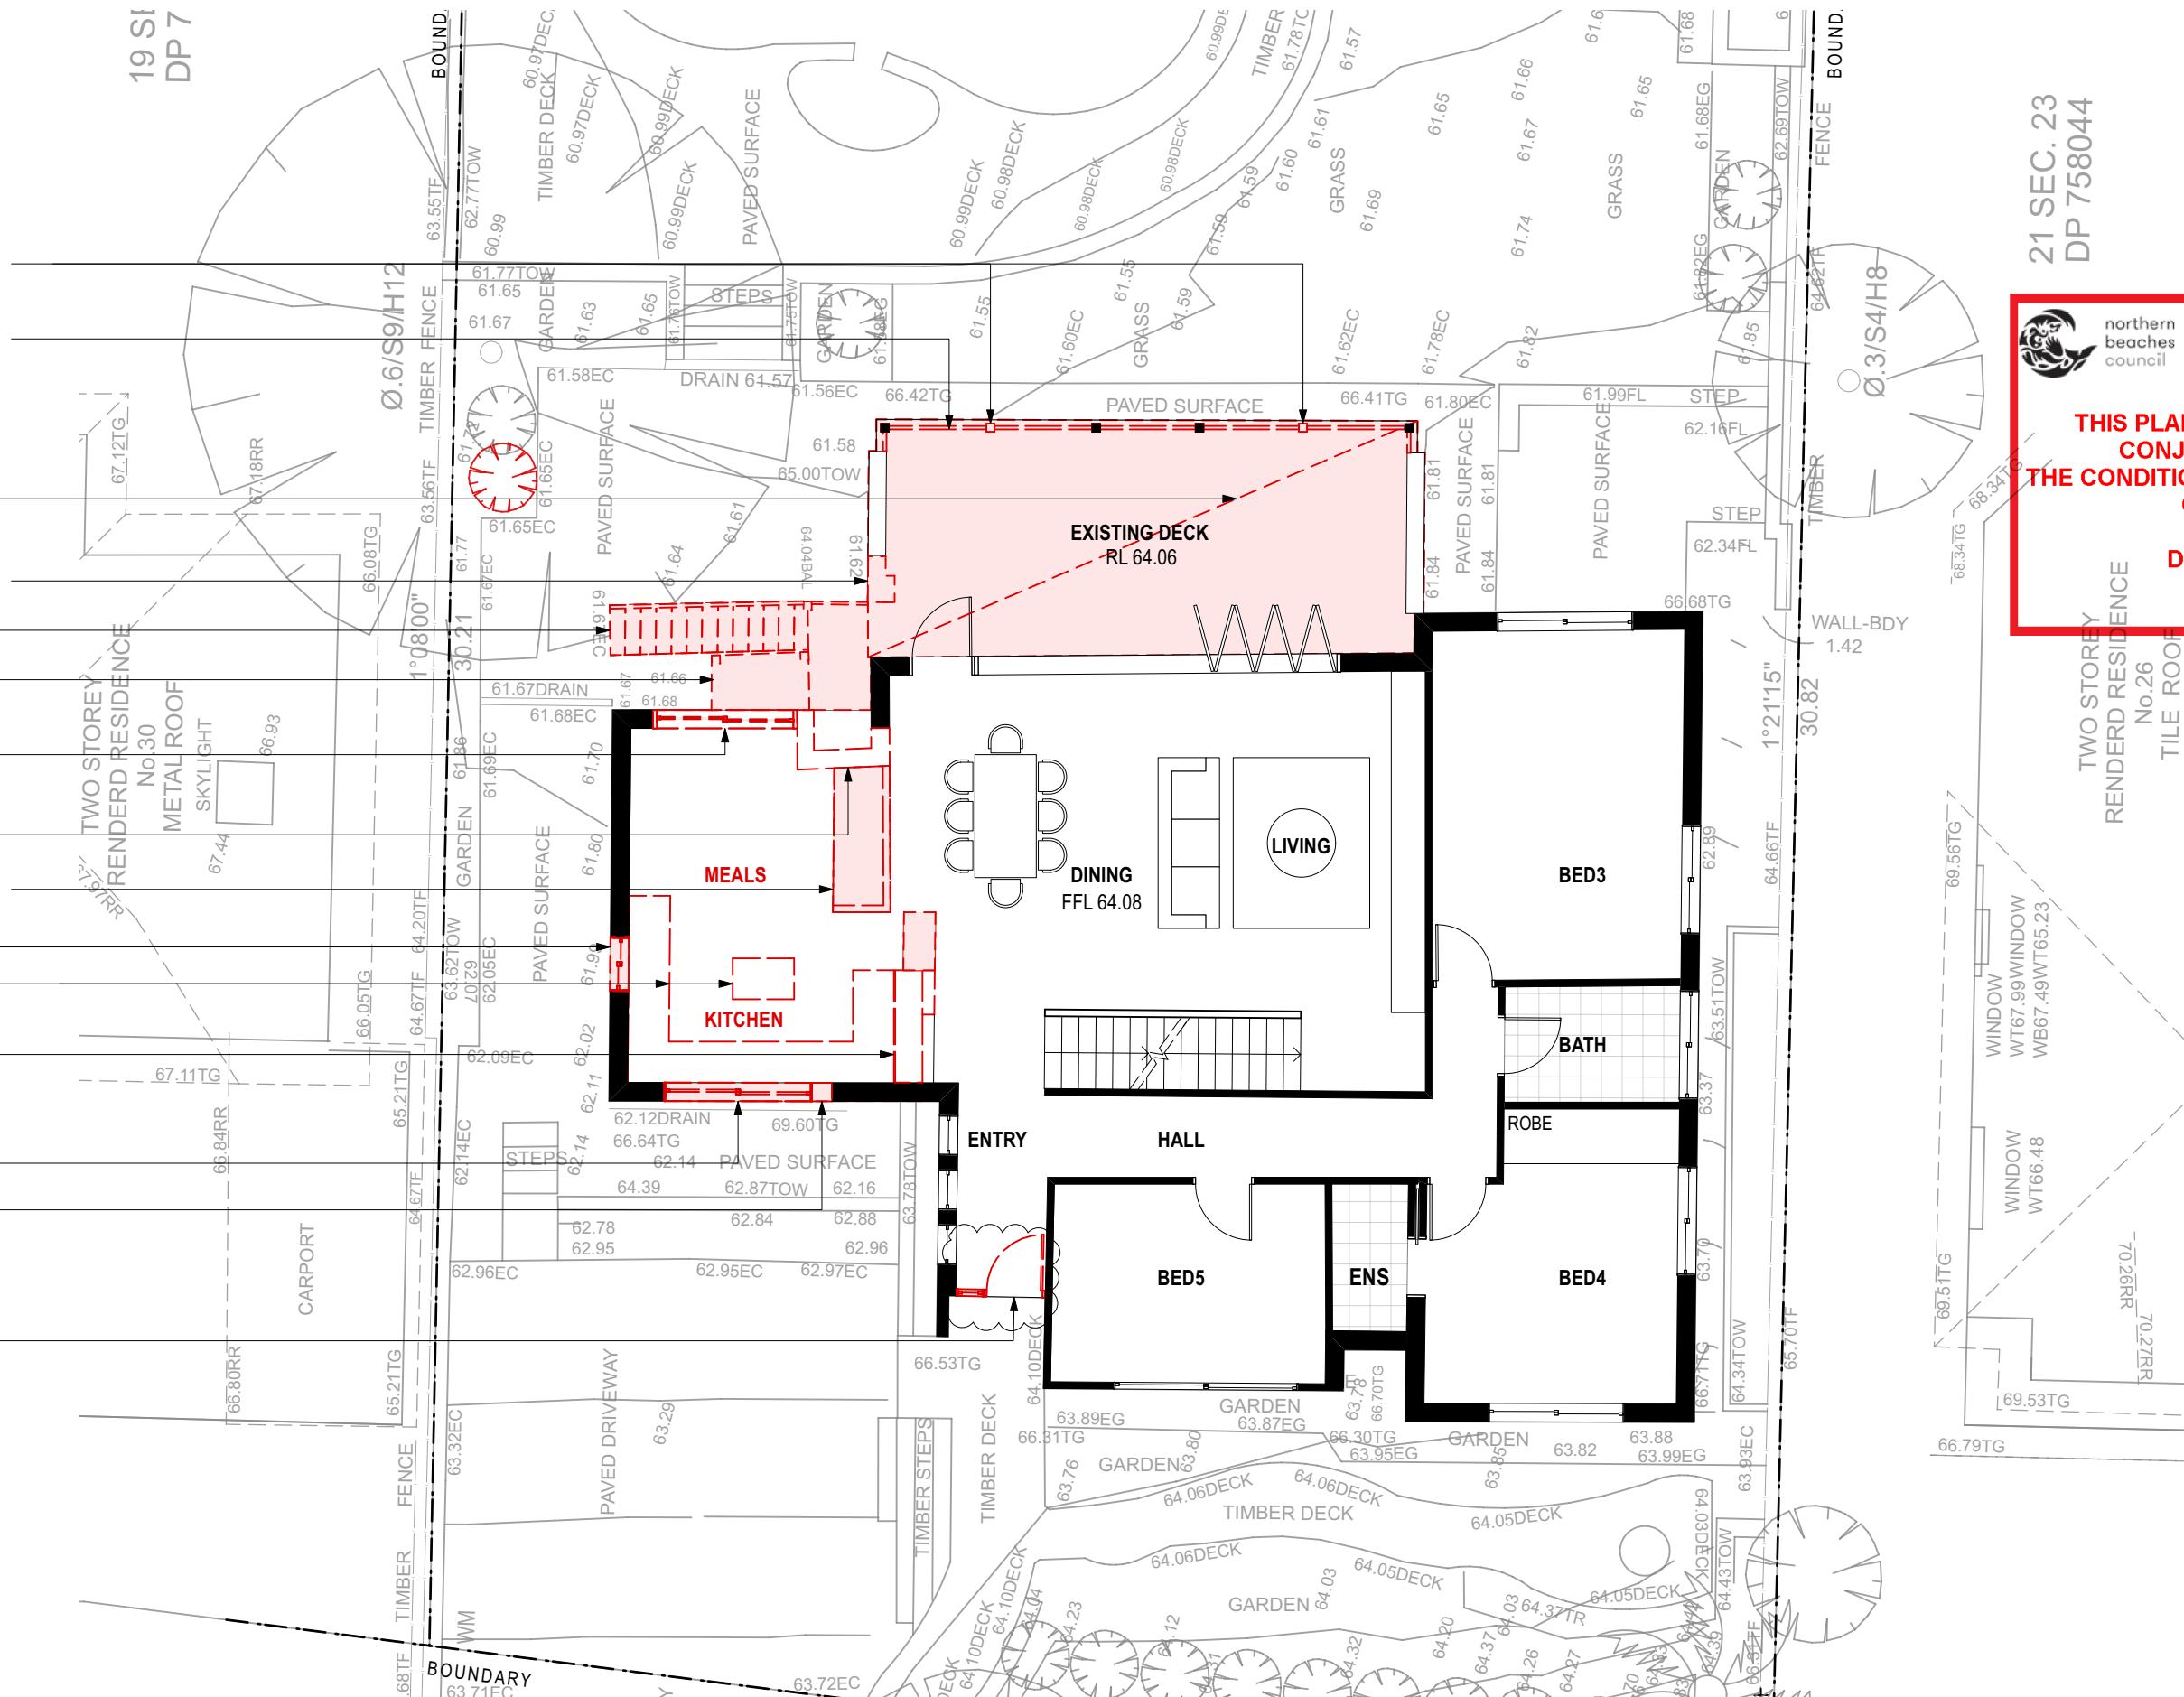



northern
beaches
council

THIS PLAN IS TO BE READ IN
CONJUNCTION WITH
THE CONDITIONS OF DEVELOPMENT
CONSENT

DA2023/0417

Legend:	Issue:	Date:	For:
 Existing	A	21/10/22	Client Review
 Demolition	B	30/1/23	Client Review
	C	28/3/23	Development Application

Do not scale off drawings, use figured dimensions only.
These drawings are not to be used for construction.

Project:
Alterations & Additions

Client:
Kirsty + Pascal Gautheron

Address:
28 Dobroyd Road, Balgowlah Heights

Drawing Title:
Existing Ground Floor Plan / Demolition Plan


Stage:
Development Application

Scale:
1:50 @ A1
1:100 @ A3

Drawn:
TW

Chkd:
JE

North:

 

Drawing No: DA03

Rev: C

CADENCE & CO Pty Ltd

Suite 7, 287 Mona Vale Rd
Terrey Hills NSW 2084
P 94501950
E info@cadenceandco.com.au

ABN: 12 168 714 752
Nominated Architect: Sam Samarhandi NSW ARB 9112
Copyright © CADENCE & CO DESIGN PTY LTD



EXISTING BALUSTRADE TO BE REMOVED



northern
beaches
council

THIS PLAN IS TO BE READ IN
CONJUNCTION WITH
THE CONDITIONS OF DEVELOPMENT
CONSENT

DA2023/0417

Issue:

A
B
C

Date:

21/10/22
30/1/23
28/3/23

For:

Client Review
Client Review
Development Application

Project:

Alterations & Additions

Client:

Kirsty + Pascal Gautheron

Address:

28 Dobroyd Road, Balgowlah Heights

Drawing Title:

Existing First Floor Plan

Stage:

Development Application

Scale:

1:50 @ A1
1:100 @ A3


Drawn:

TW

Chkd:

JE

North:

 

Drawing No:

DA04

Rev:

C

CADENCE & CO Pty Ltd

Suite 7, 287 Mona Vale Rd
Terrey Hills NSW 2084
P 94501950
E info@cadenceandco.com.au

ABN: 12 168 714 752
Nominated Architect: Sam Samarghandi NSW ARB 9112
Copyright © CADENCE & CO DESIGN PTY LTD




CADENCE & CO

Legend:

Existing

Demolition

Do not scale off drawings, use figured dimensions only.
These drawings are not to be used for construction.

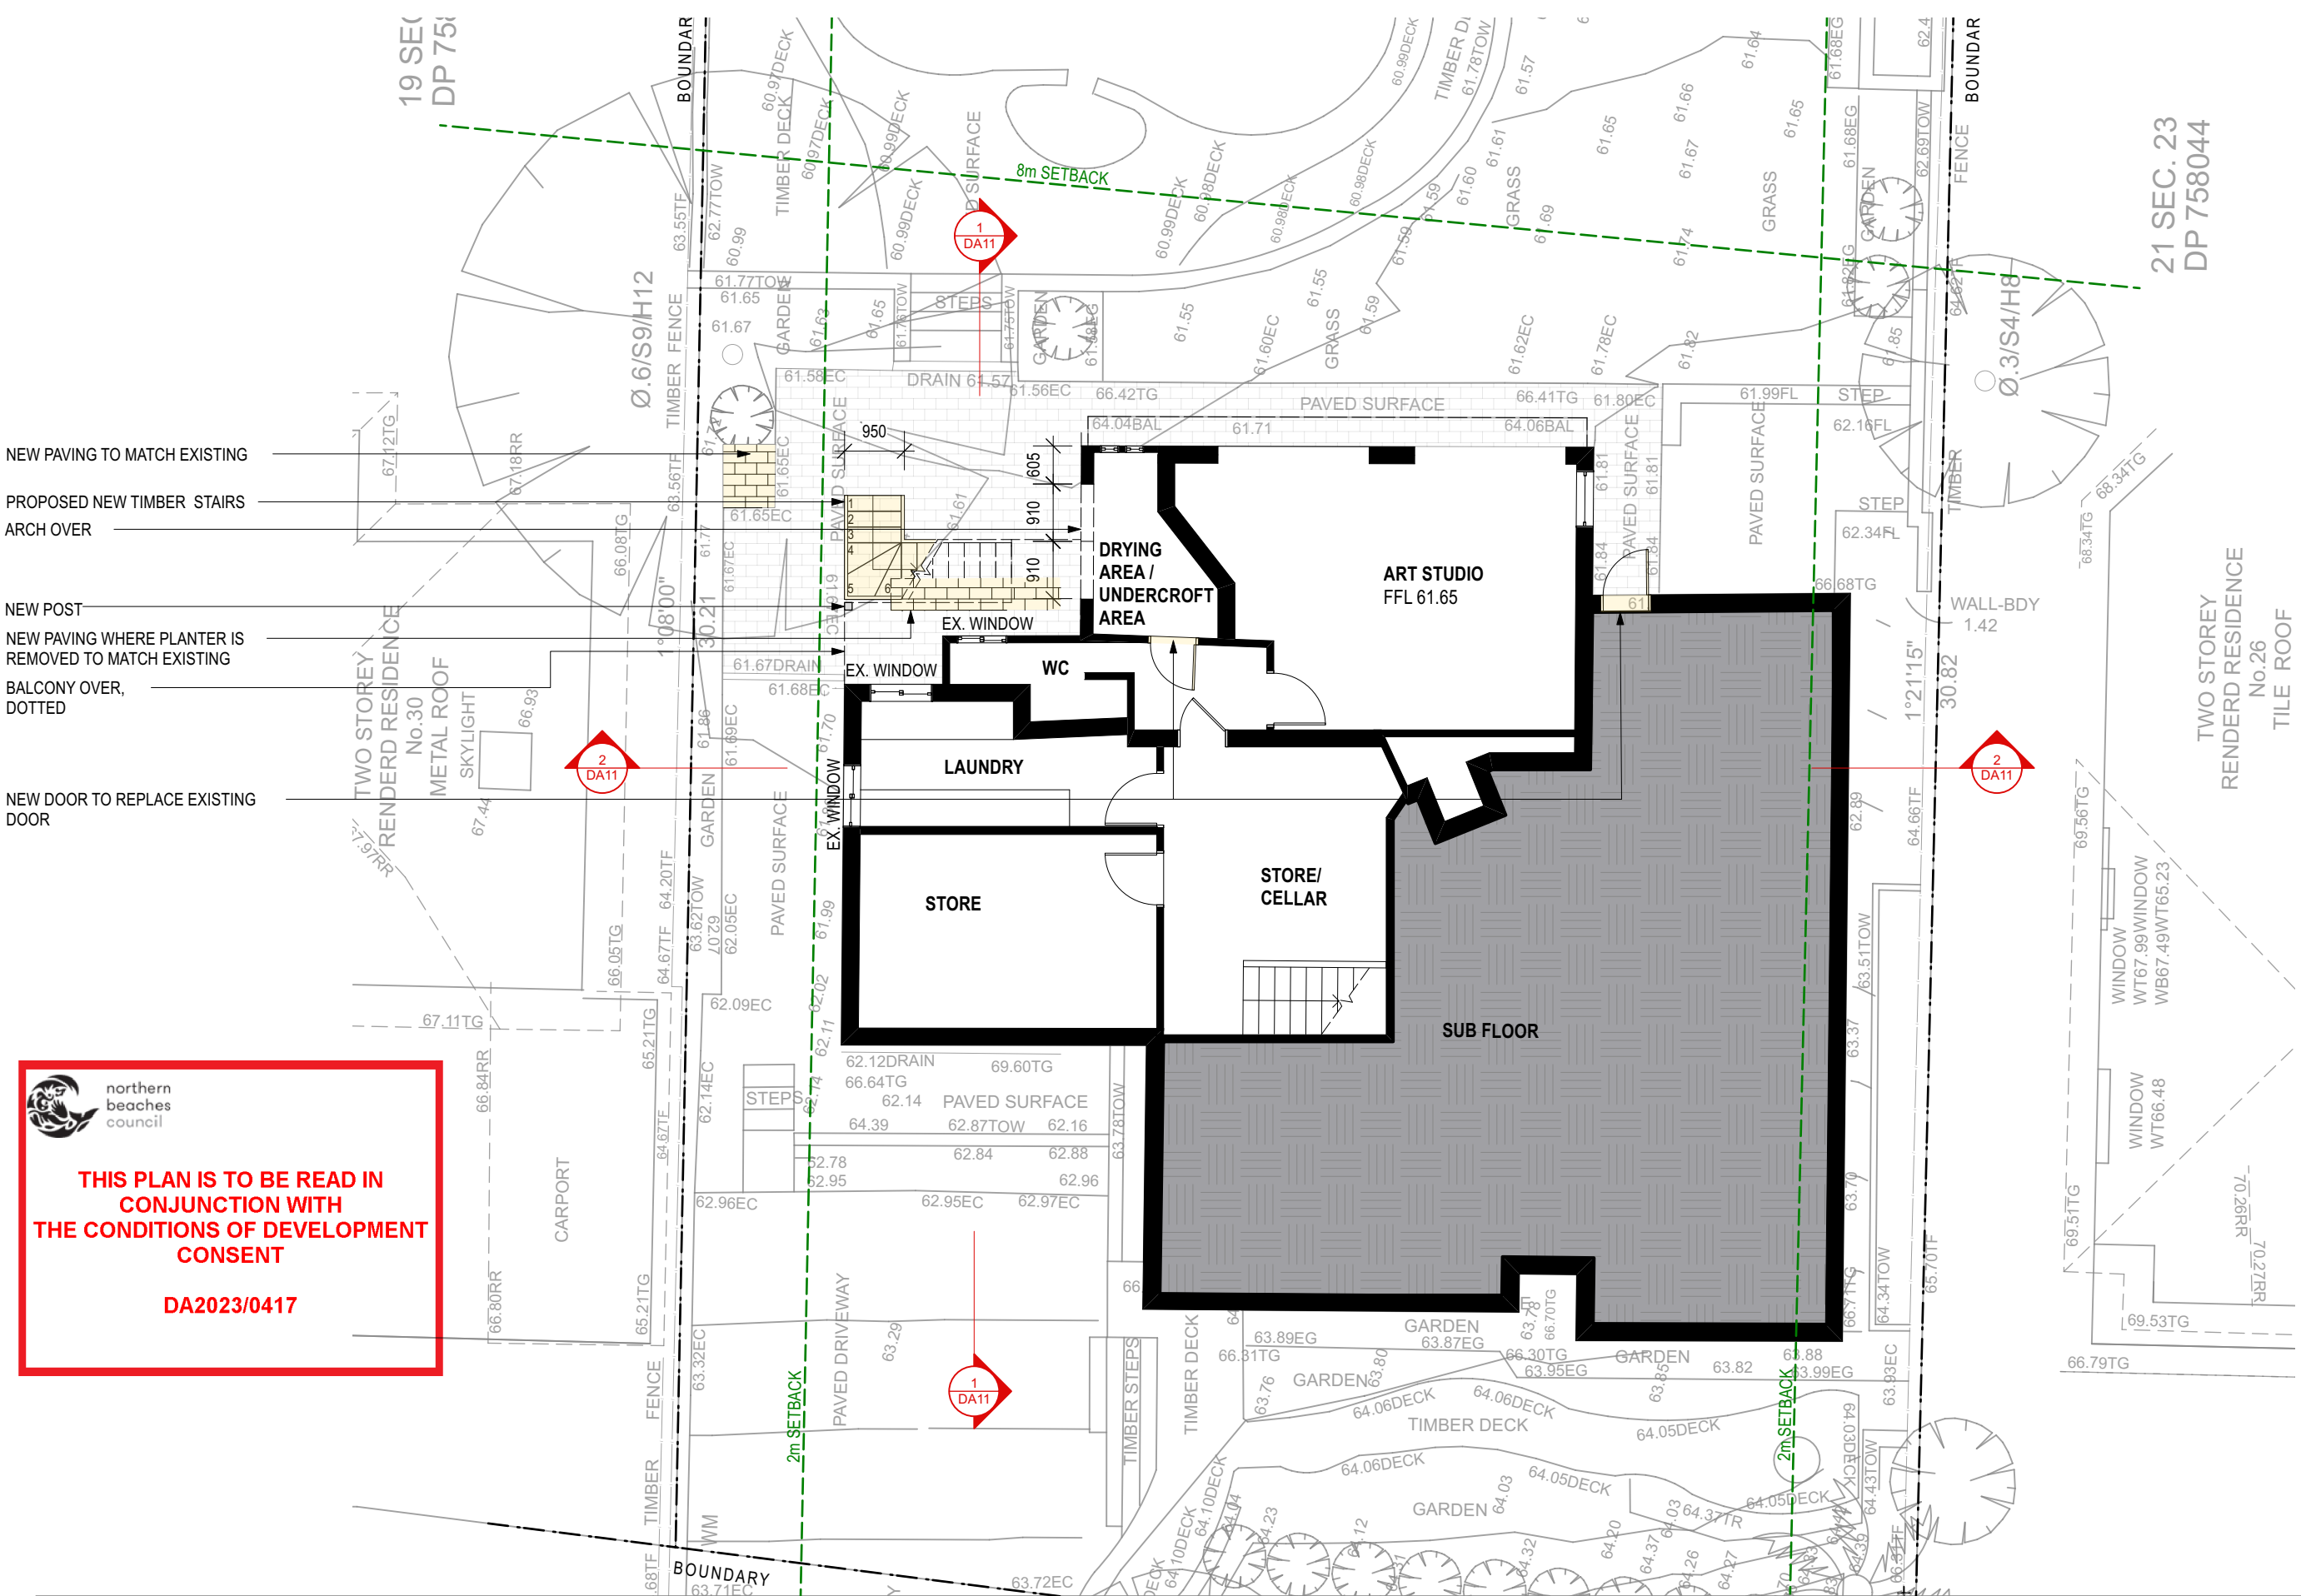

Legend:

Existing

Proposed New Works

Proposed

Do not scale off drawings, use figured dimensions only.
These drawings are not to be used for construction.

Issue: A 21/10/22 Client Review
B 30/1/23 Client Review
C 28/3/23 Development Application
D 24/4/2023 Revised DA Issue

Project: Alterations & Additions

Client: Kirsty + Pascal Gautheron

Address: 28 Dobroyd Road, Balgowlah Heights

Drawing Title: New Lower Ground Floor Plan

Stage: Development Application

Scale: 1:50 @ A1
1:100 @ A3

Drawn: TW

Chkd: JE

North:

Drawing No: DA05


Rev: D

CADENCE & CO Pty Ltd

Suite 7, 287 Mona Vale Rd
Terrey Hills NSW 2084
P 94501950
E info@cadenceandco.com.au

ABN: 12 168 714 752
Nominated Architect: Sam Samarhandi NSW ARB 9112
Copyright © CADENCE & CO DESIGN PTY LTD



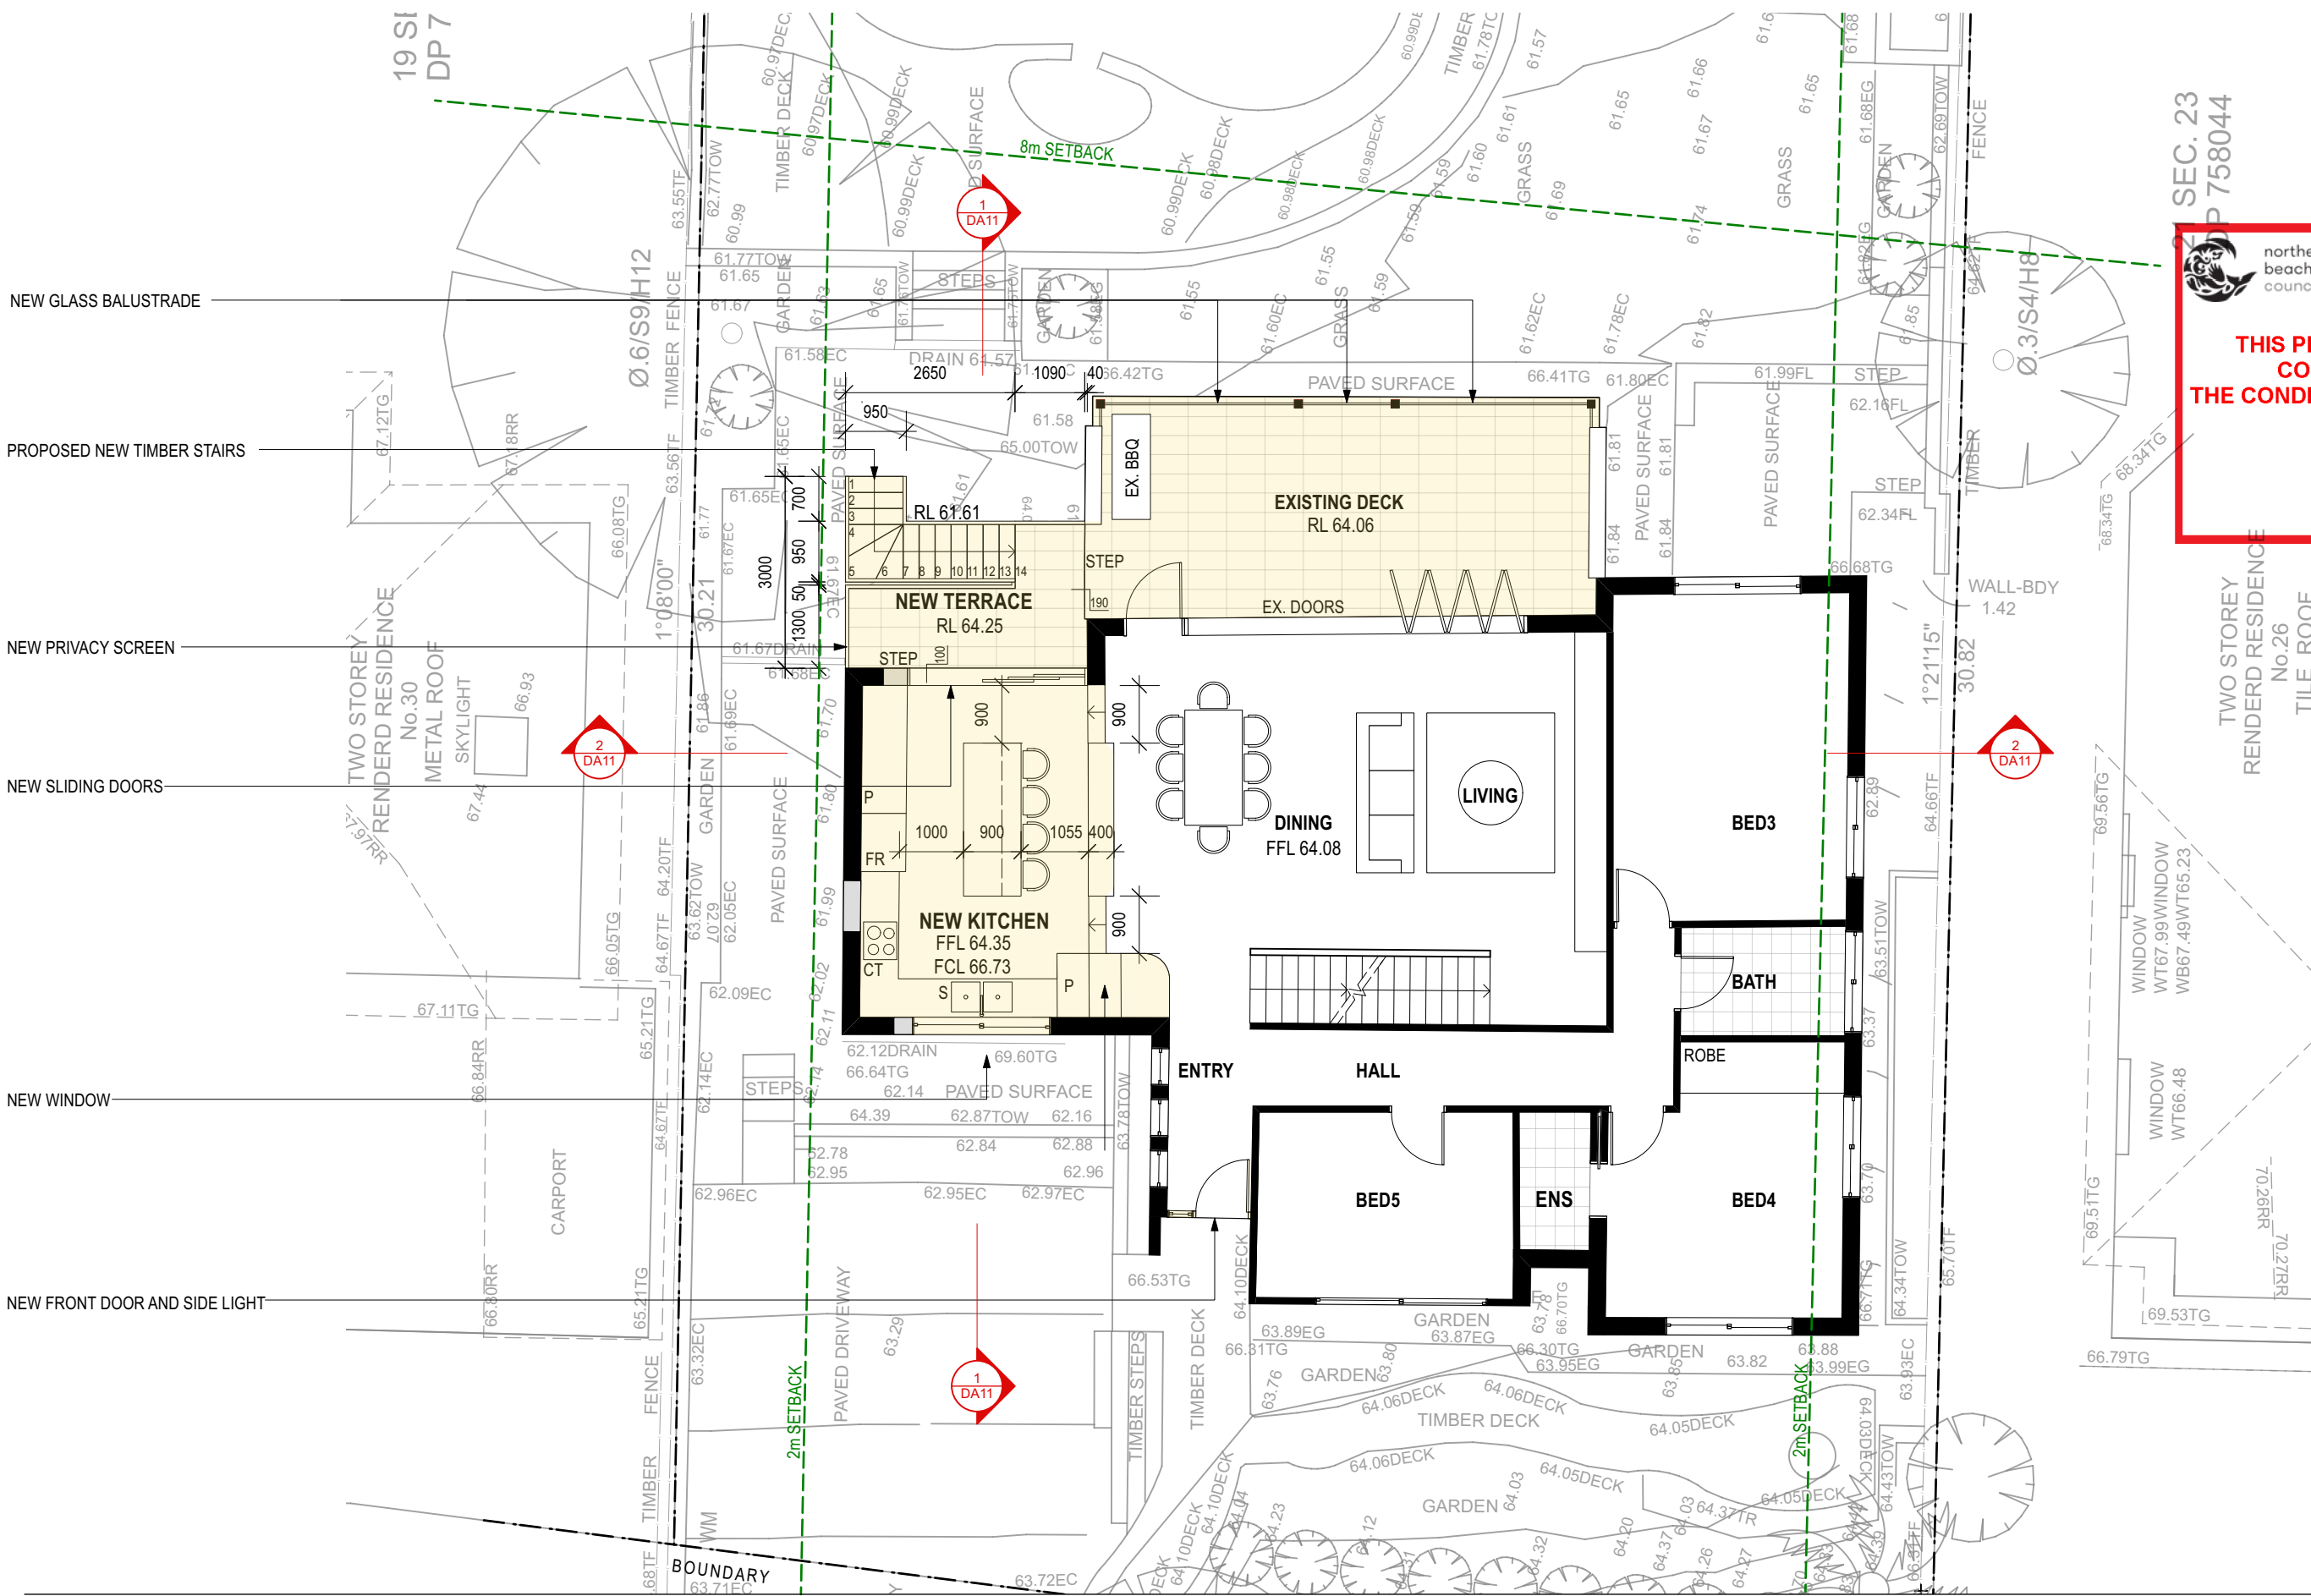

northern
beaches
council

**THIS PLAN IS TO BE READ IN
CONJUNCTION WITH
THE CONDITIONS OF DEVELOPMENT
CONSENT**

DA2023/0417

SEC. 23
DP 758044

TWO STOREY
RENDERED RESIDENCE
No.26
TILE ROOF

Legend:

Existing

Proposed New Works

Proposed

Issue: A B C D

Date: 21/10/22 30/1/23 28/3/23 24/4/2023

For: Client Review Client Review Development Application Revised DA Issue

Project: Alterations & Additions

Client: Kirsty + Pascal Gautheron

Address: 28 Dobroyd Road, Balgowlah Heights

Drawing Title: New Ground Floor Plan

Stage: Development Application

Scale: 1:50 @ A1 1:100 @ A3

Drawn: TW

Chkd: JE

North:

Drawing No: DA06

Rev: D


CADENCE & CO Pty Ltd

Suite 7, 287 Mona Vale Rd
Terrey Hills NSW 2084
P 94501950
E info@cadenceandco.com.au

ABN: 12 168 714 752
Nominated Architect: Sam Samarghandi NSW ARB 9112
Copyright © CADENCE & CO DESIGN PTY LTD



Do not scale off drawings, use figured dimensions only.
These drawings are not to be used for construction.

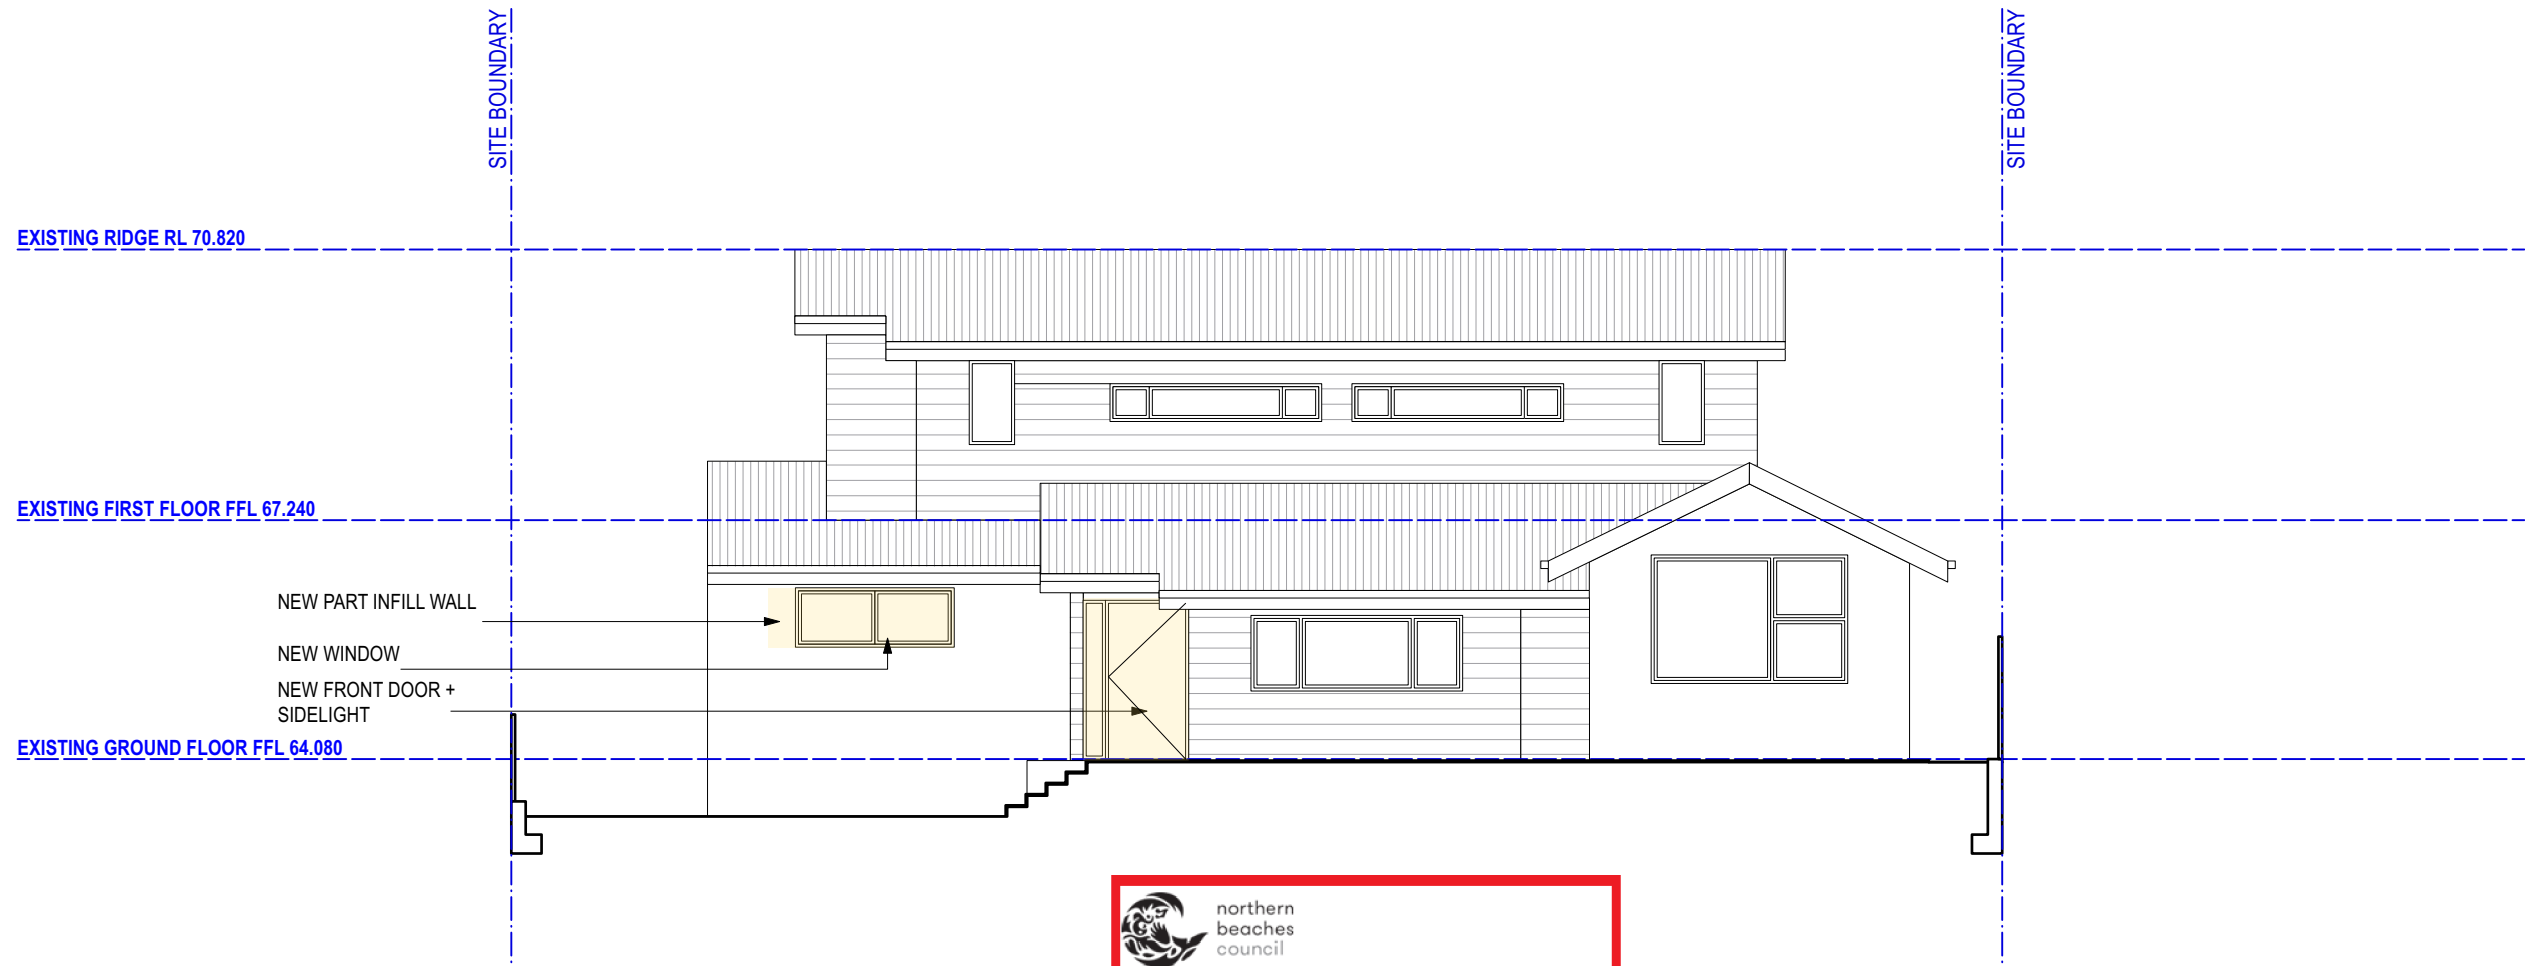

 northern
beaches
council

**THIS PLAN IS TO BE READ IN
CONJUNCTION WITH
THE CONDITIONS OF DEVELOPMENT
CONSENT**

DA2023/0417

Legend:

-  Existing
-  Proposed New Works
-  Proposed

Issue:

- | | | |
|---|----------|-------------------------|
| A | 21/10/22 | Client Review |
| B | 30/1/23 | Client Review |
| C | 28/3/23 | Development Application |

Project:

Alterations & Additions

Client:

Kirsty + Pascal Gautheron

Address:

28 Dobroyd Road, Balgowlah Heights

Drawing Title:

South Elevation

Stage:

Development Application

Scale:

1:50 @ A1
1:100 @ A3

Drawn:

TW

Chkd:

JE

North:

Drawing No:

DA07

Rev:


C


CADENCE & CO Pty Ltd

Suite 7, 287 Mona Vale Rd
Terrey Hills NSW 2084
P 94501950
E info@cadenceandco.com.au

ABN: 12 168 714 752
Nominated Architect: Sam Samarhandi NSW ARB 9112
Copyright © CADENCE & CO DESIGN PTY LTD



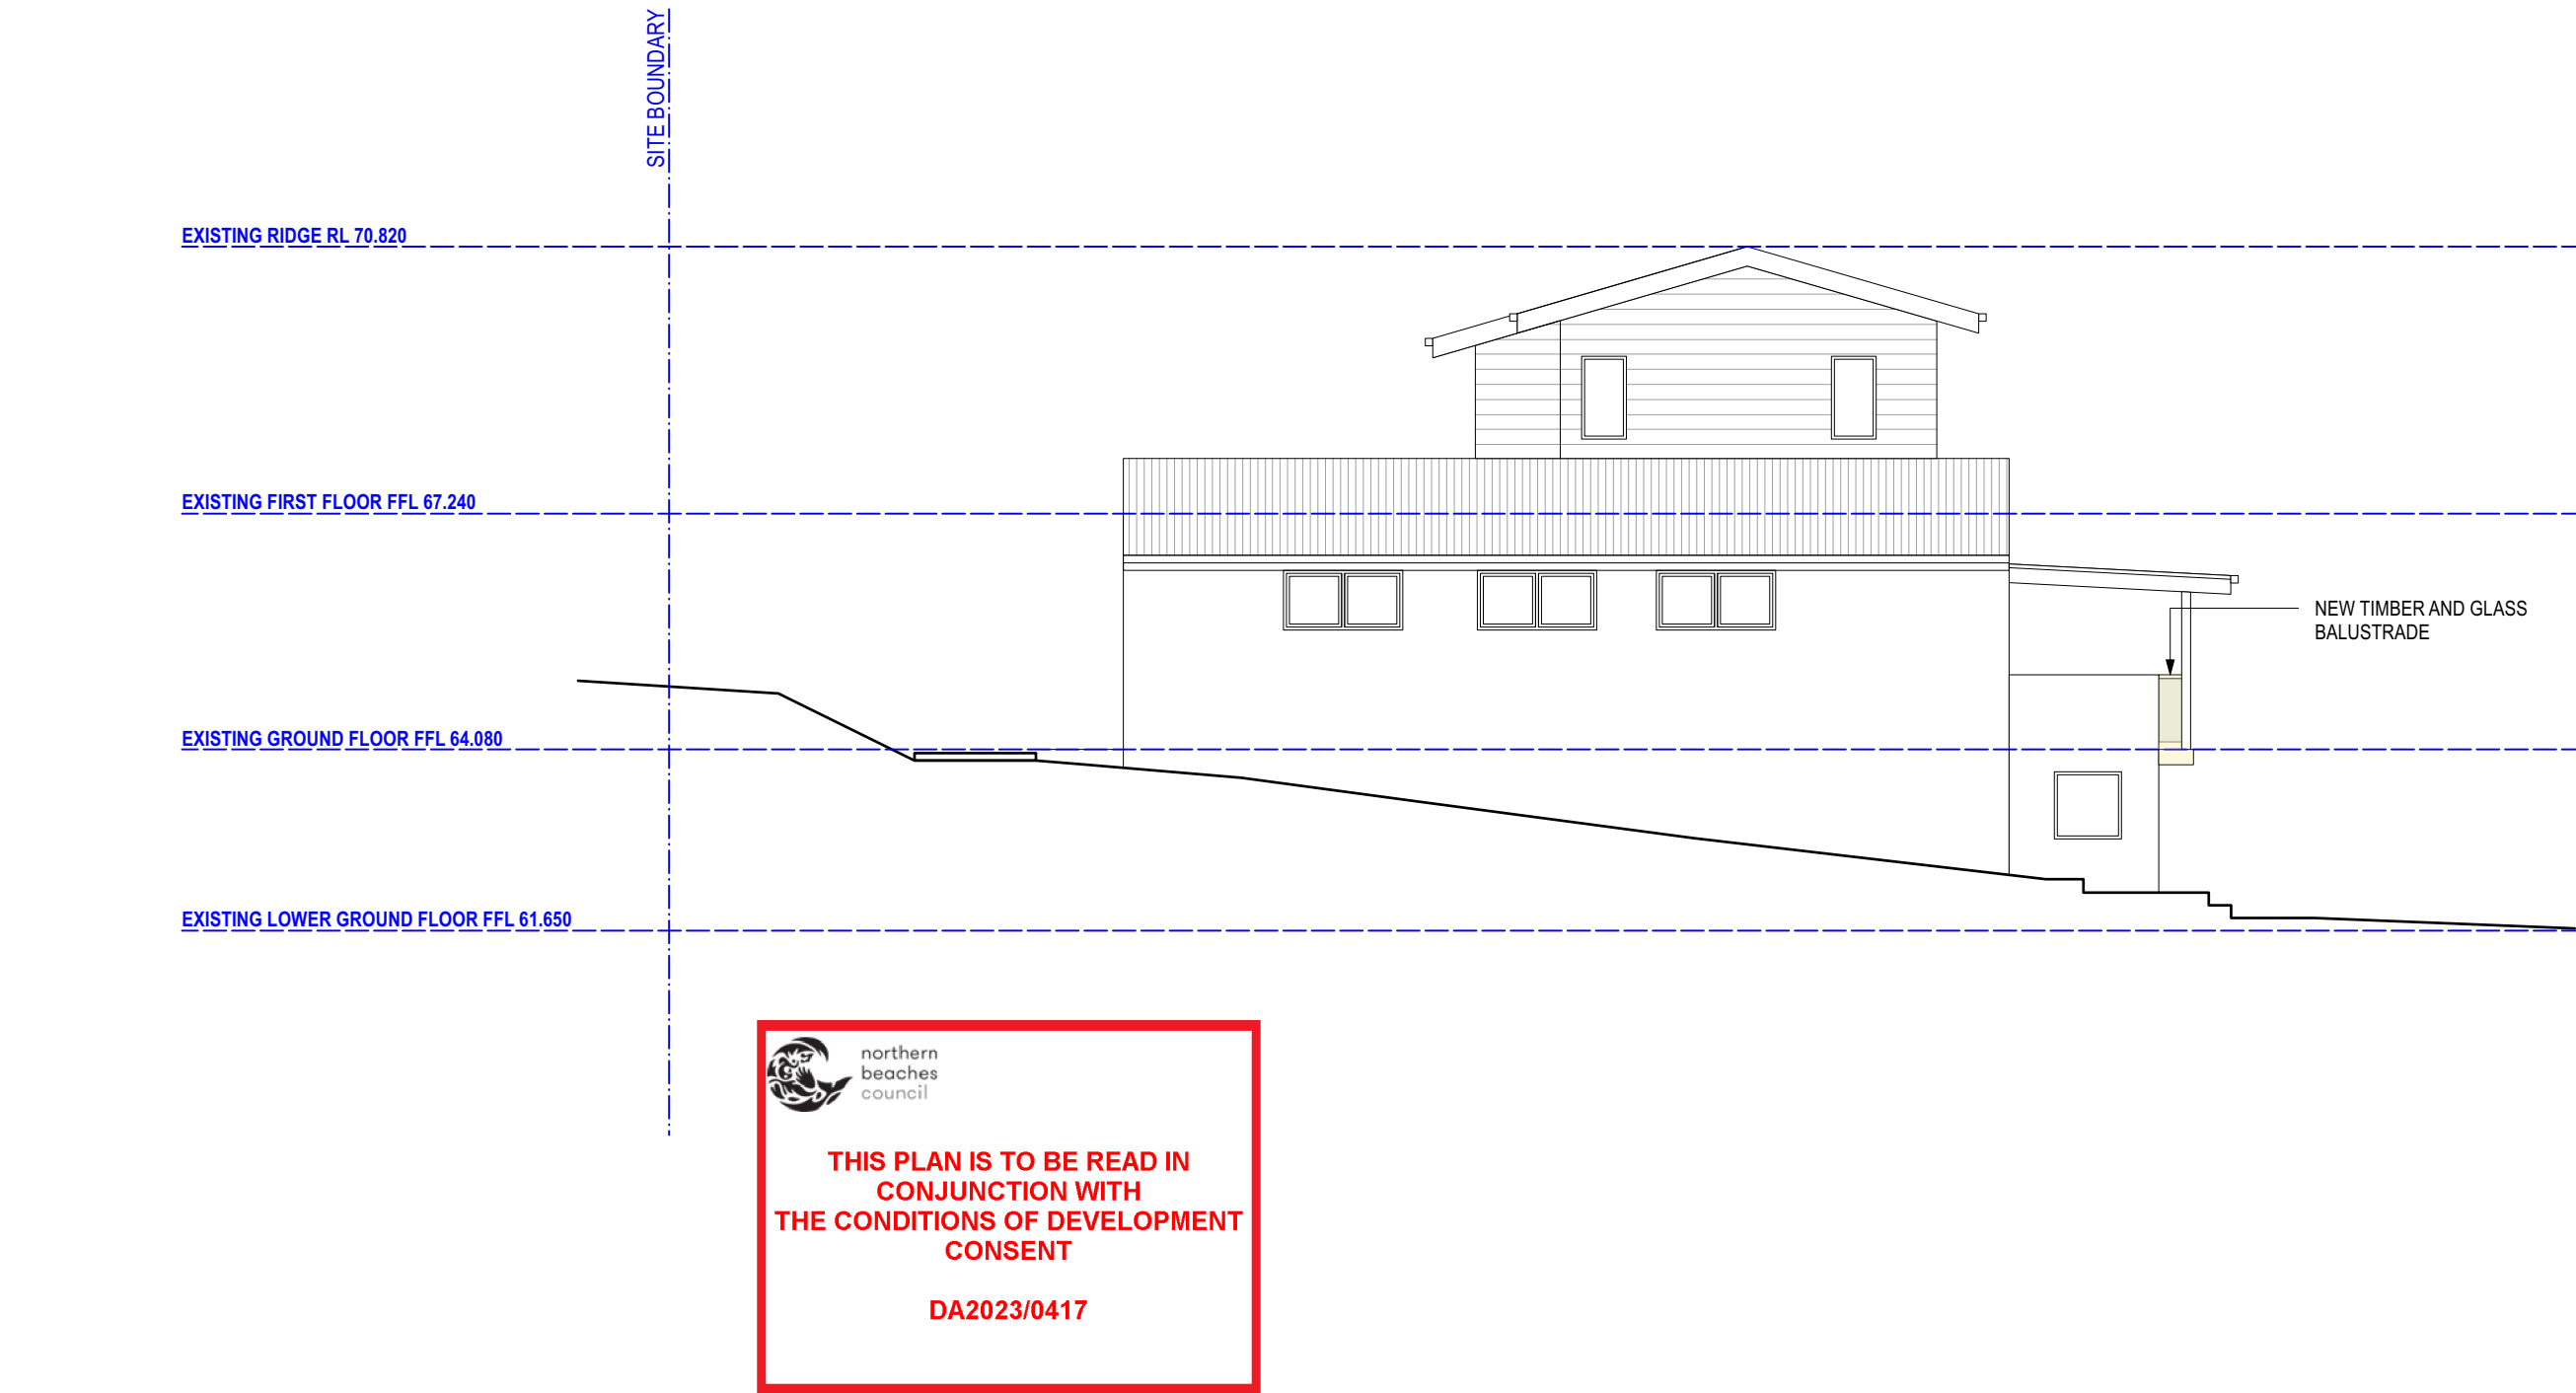

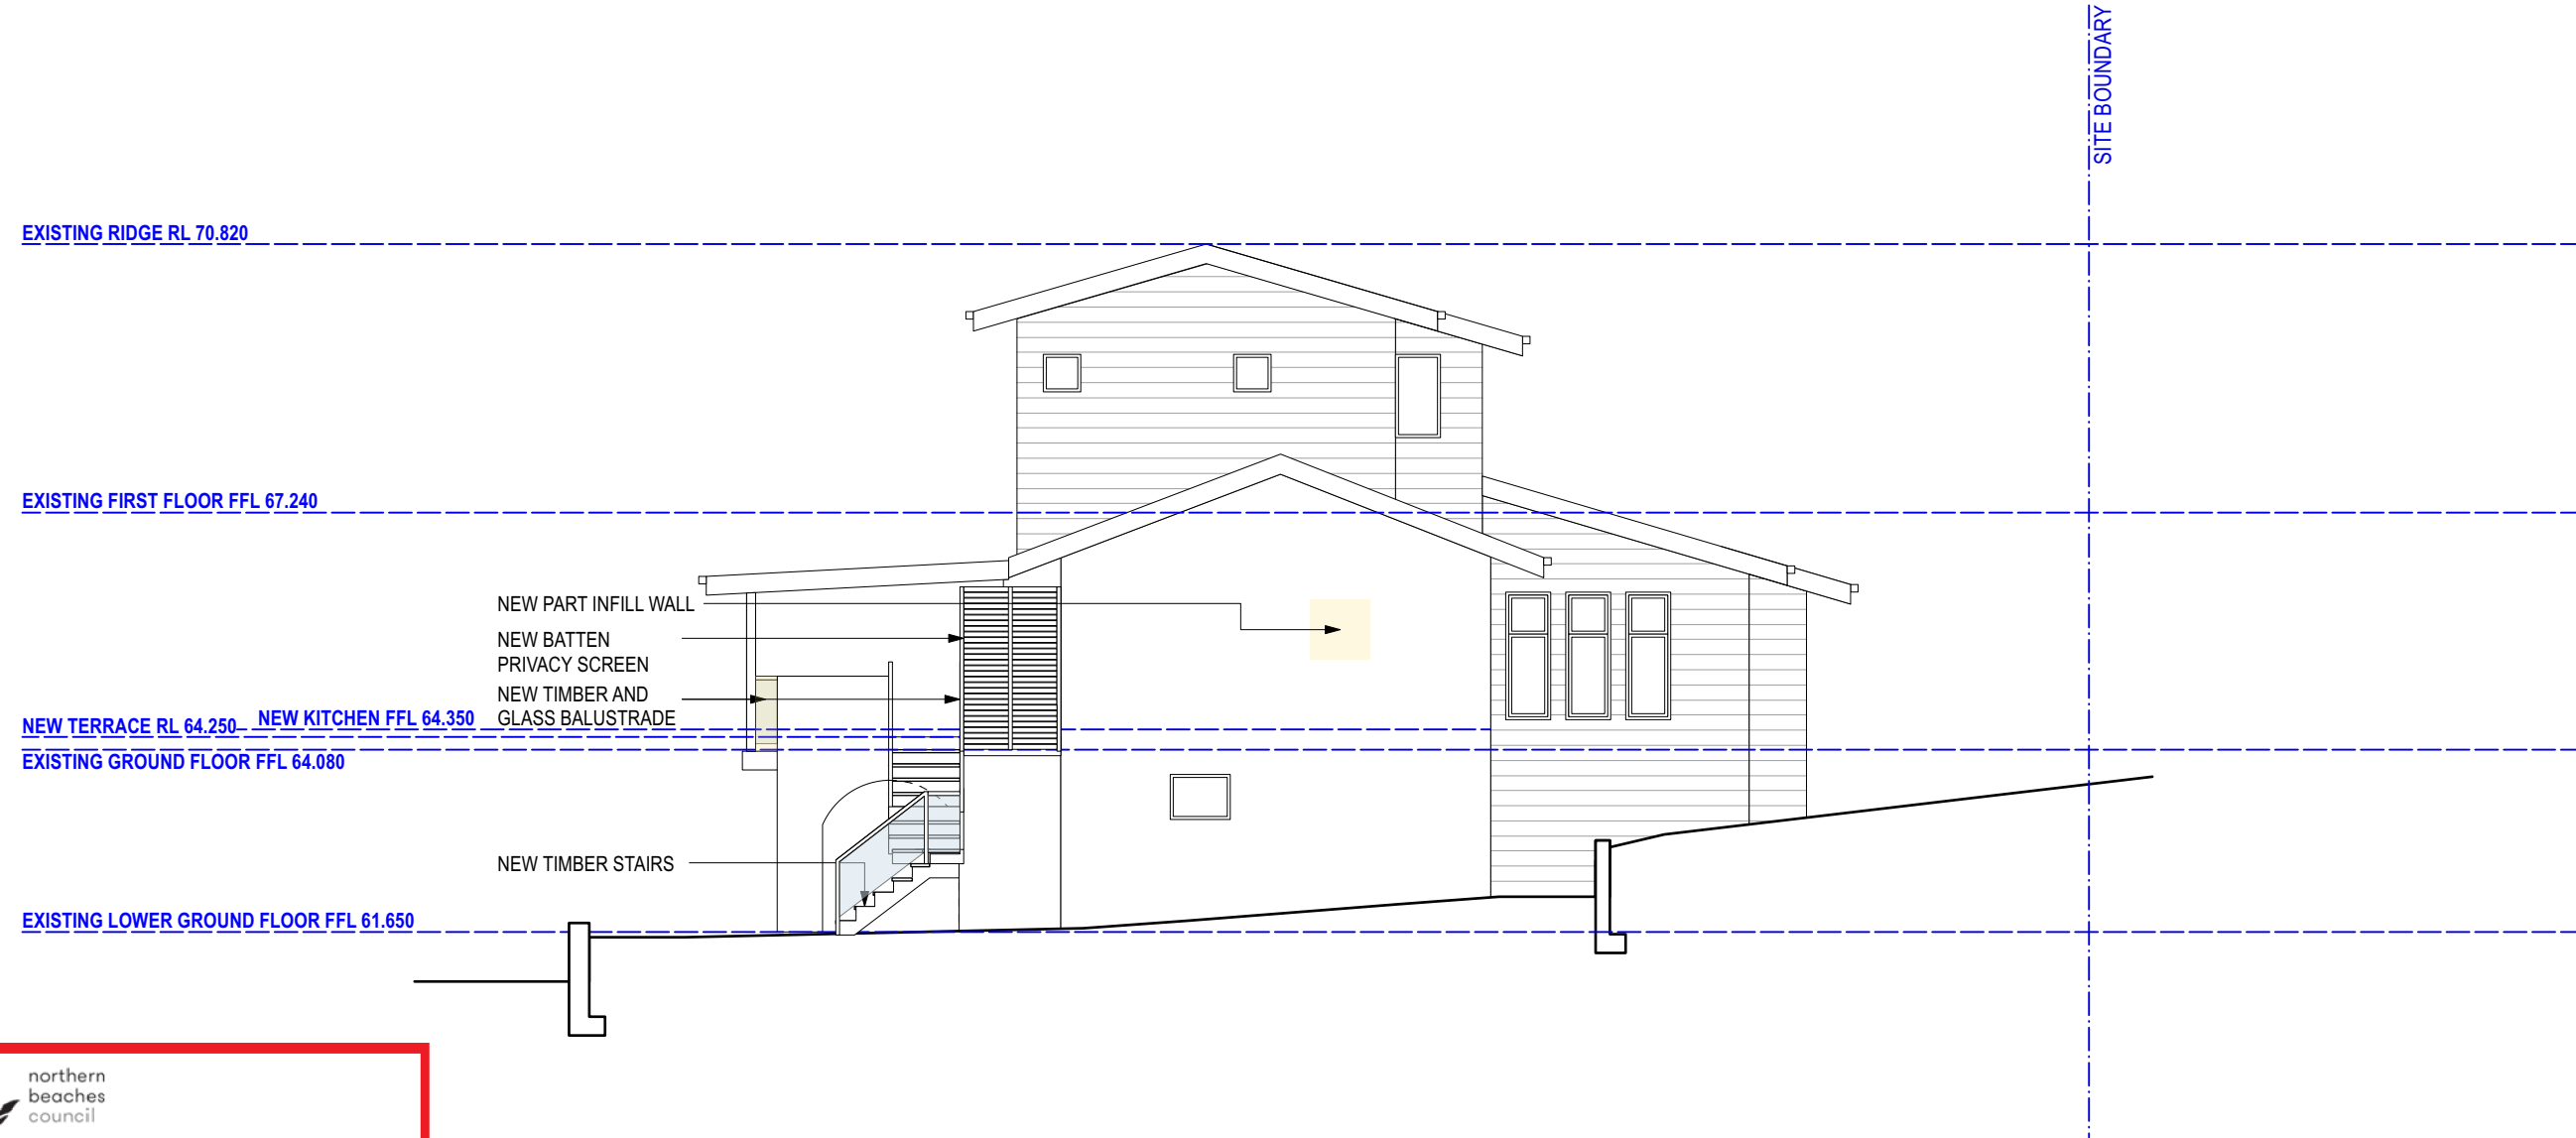

Legend:

Existing

Proposed

Proposed New Works

Issue: A B C

Date: 21/10/22 30/1/23 28/3/23

For: Client Review Client Review Development Application

Project: Alterations & Additions

Client: Kirsty + Pascal Gautheron

Address: 28 Dobroyd Road, Balgowlah Heights

Drawing Title: West Elevation

Stage: Development Application

Scale: 1:50 @ A1 1:100 @ A3

Drawn: TW

Chkd: JE

North:

Drawing No: DA09


Rev: C

CADENCE & CO Pty Ltd

Suite 7, 287 Mona Vale Rd
Terrey Hills NSW 2084
P 94501950
E info@cadenceandco.com.au

ABN: 12 168 714 752
Nominated Architect: Sam Samarghandi NSW ARB 9112
Copyright © CADENCE & CO DESIGN PTY LTD



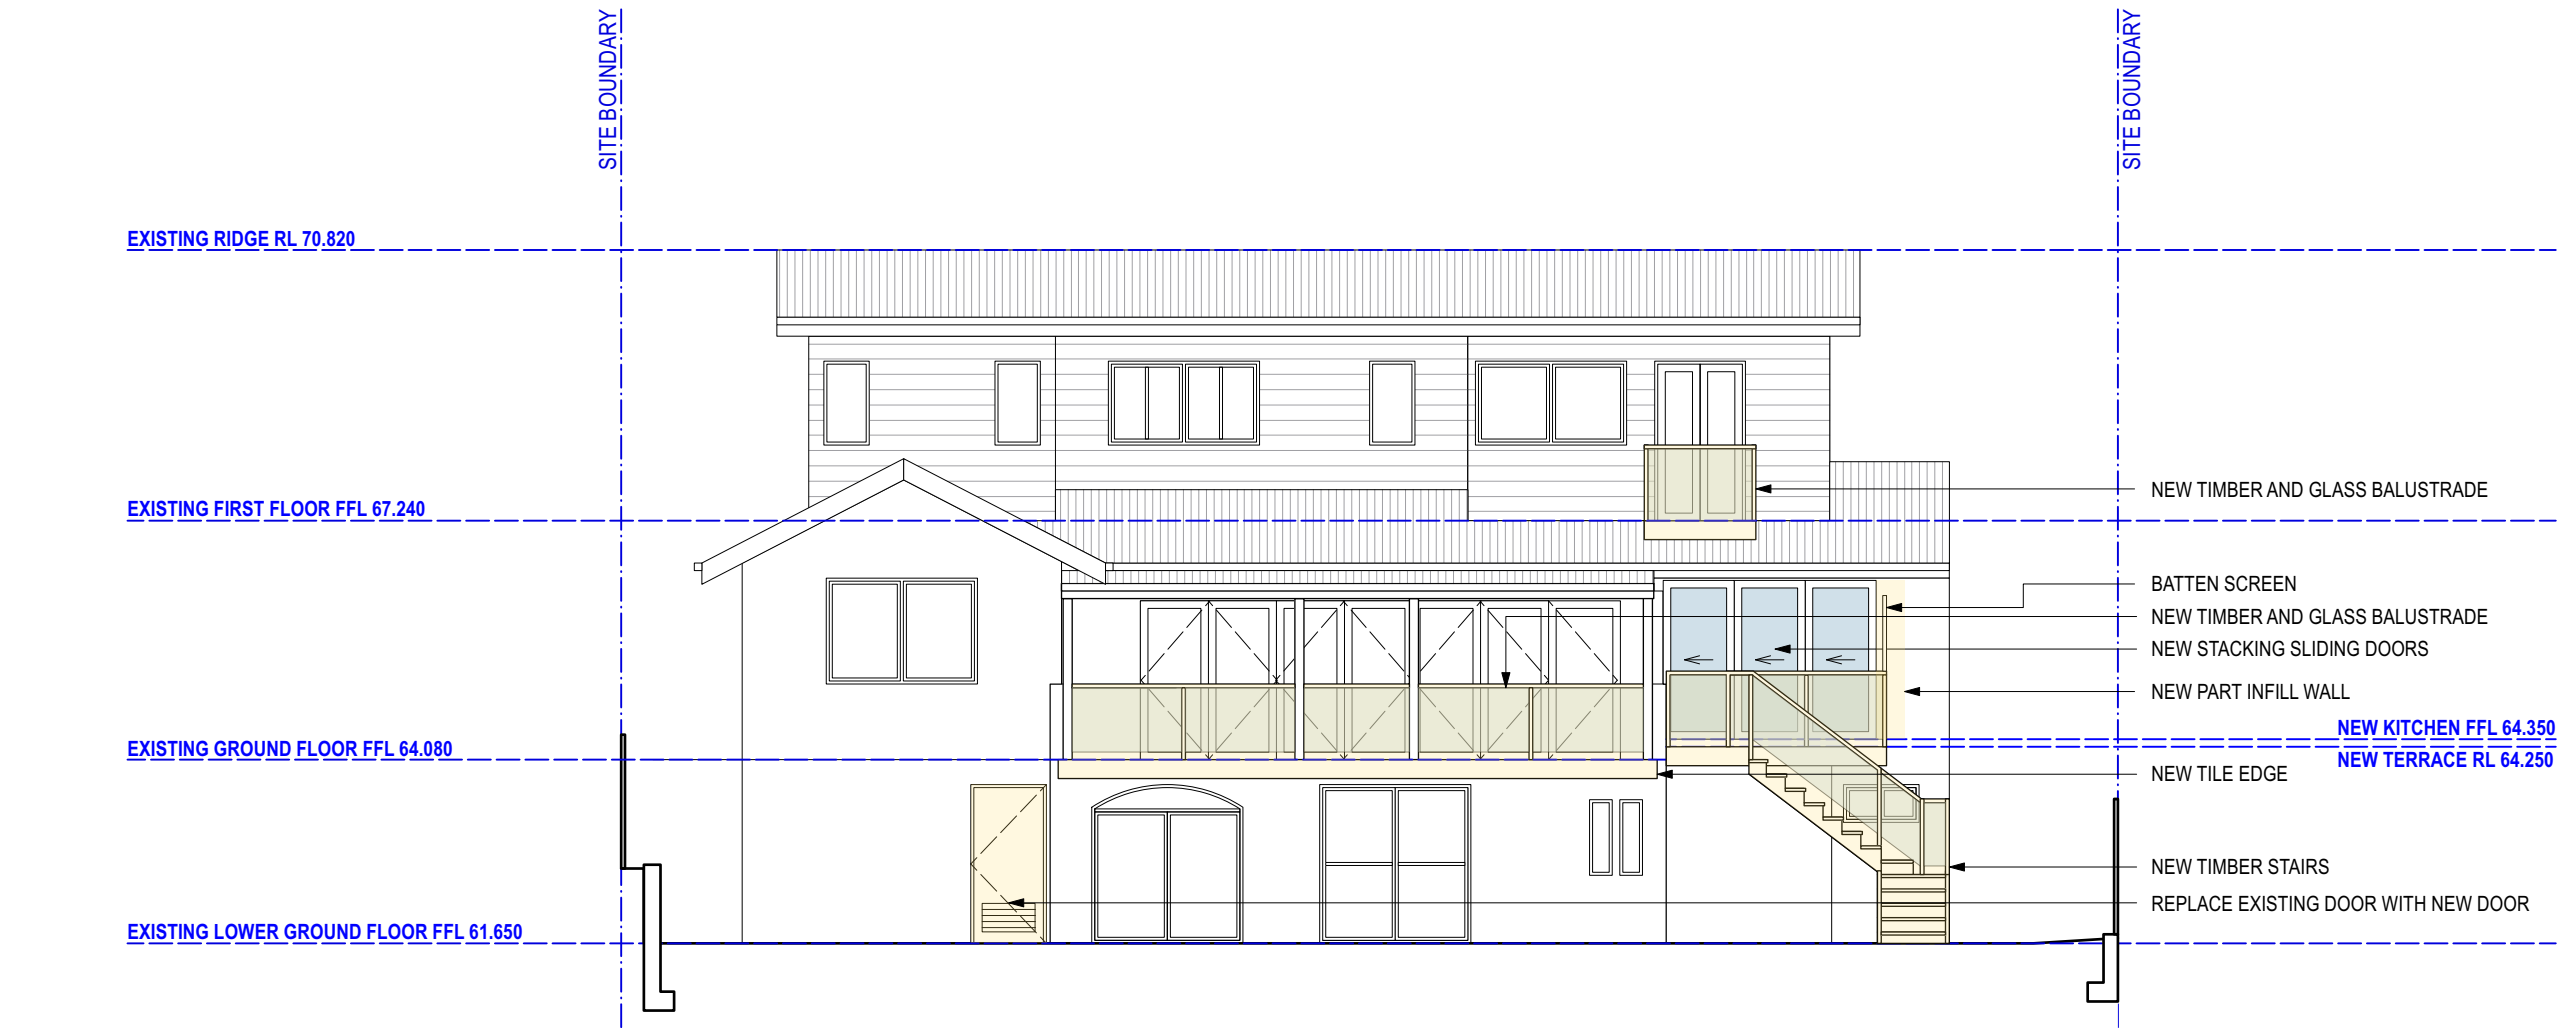

 northern
beaches
council

**THIS PLAN IS TO BE READ IN
CONJUNCTION WITH
THE CONDITIONS OF DEVELOPMENT
CONSENT**

DA2023/0417

Legend:		Issue:		Date:		For:		Project:		Drawing Title:		North:		CADENCE & CO Pty Ltd			
	Existing		Proposed New Works	A	21/10/22	Client Review		Alterations & Additions		North Elevation							
	Proposed			B	30/1/23	Client Review		Client:		Stage:							
				C	28/3/23	Development Application		Kirsty + Pascal Gautheron		Development Application							
								Address:		Scale:		Drawn:		Chkd:			
								28 Dobroyd Road, Balgowlah Heights		1:50 @ A1		TW		JE			
										1:100 @ A3						Drawing No:	Rev:
																DA10	C
																Suite 7, 287 Mona Vale Rd Terrey Hills NSW 2084 P 94501950 E info@cadenceandco.com.au	
																ABN: 12 168 714 752 Nominated Architect: Sam Samarghandi NSW ARB 9112 Copyright © CADENCE & CO DESIGN PTY LTD	

Do not scale off drawings, use figured dimensions only.
These drawings are not to be used for construction.

EXISTING RIDGE RL 70.820

EXISTING FIRST FLOOR FFL 67.240

NEW TERRACE RL 64.250
NEW KITCHEN FFL 64.350
EXISTING GROUND FLOOR FFL 64.080

EXISTING LOWER GROUND FLOOR FFL 61.650

1 SECTION A
SCALE 1:100 @ A3



THIS PLAN IS TO BE READ IN
CONJUNCTION WITH
THE CONDITIONS OF DEVELOPMENT
CONSENT

DA2023/0417

EXISTING RIDGE RL 70.820

EXISTING FIRST FLOOR FFL 67.240

NEW KITCHEN FFL 64.350

EXISTING GROUND FLOOR FFL 64.080

EXISTING LOWER GROUND FLOOR FFL 61.650

2 SECTION B
SCALE 1:100 @ A3

Legend:

Existing

Proposed

Proposed New Works

Issue:

A
B
C
D

Date:

21/10/22
30/1/23
28/3/23
24/4/2023

For:

Client Review
Client Review
Development Application
Revised DA Issue

Project:

Alterations & Additions

Client:

Kirsty + Pascal Gautheron

Address:

28 Dobroyd Road, Balgowlah Heights

Drawing Title:

Section

Stage:

Development Application

Scale:

1:50 @ A1
1:100 @ A3

Drawn:

TW

Chkd:

JE

North:

Drawing No:
DA11

Rev:

D

CADENCE & CO Pty Ltd

Suite 7, 287 Mona Vale Rd
Terrey Hills NSW 2084
P 94501950
E info@cadenceandco.com.au

ABN: 12 168 714 752
Nominated Architect: Sam Samarghandi NSW ARB 9112
Copyright © CADENCE & CO DESIGN PTY LTD

