


1 Street Elevation - South (Wyandra Av)
1 : 200

**THIS PLAN IS TO BE READ IN
CONJUNCTION WITH
THE CONDITIONS OF DEVELOPMENT
CONSENT**

DA2024/0620

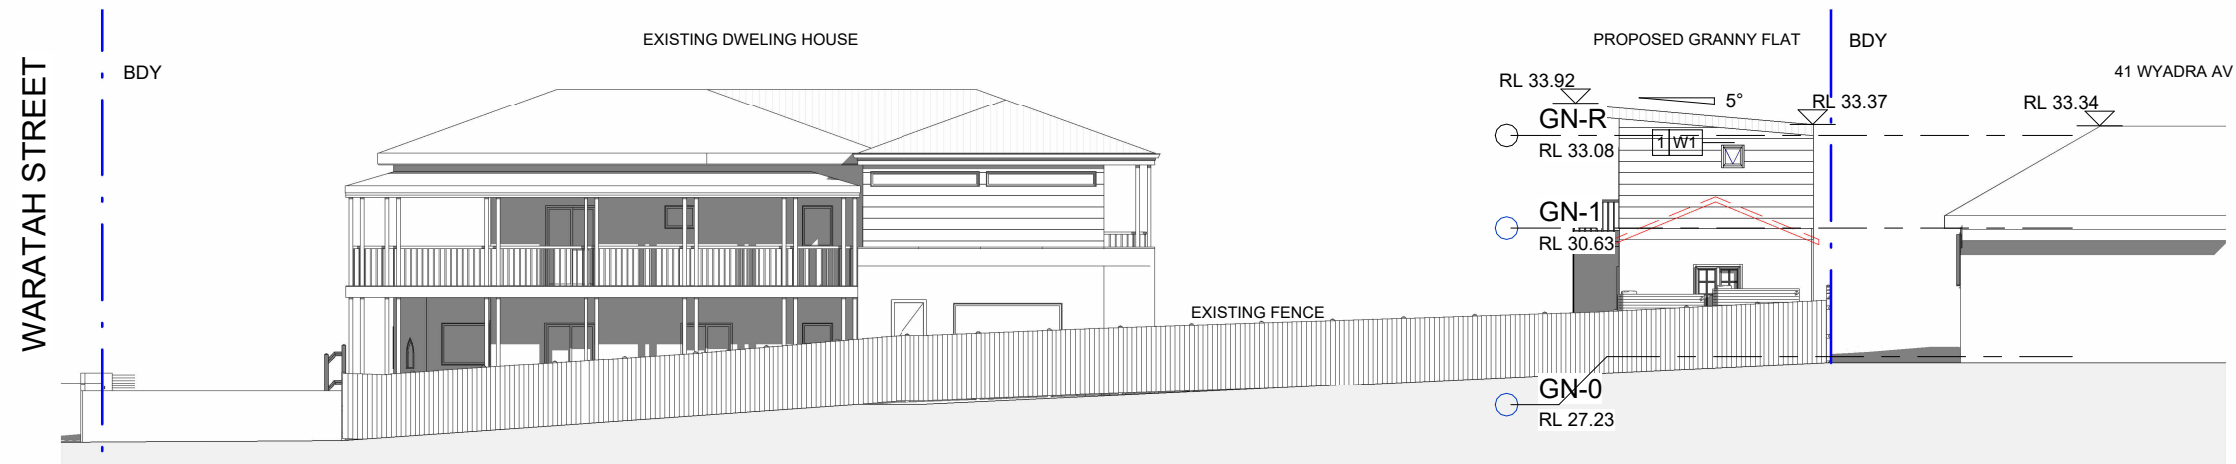

2 Street Elevation - North
1 : 200

**RESIDENTIAL TIMBER-FRAME
CONSTRUCTION AS PER AS1684.2-2010**

1 0 1 2 3 4 5
SCALE 1: 100 m

2 0 2 4 6 8 10
SCALE 1: 200 m

No.	Description	Date	By
C	Revision 4	08.03.24	LL
D	DA Issue	25.03.24	LL
E	DA Application	03.04.24	LL
F	Revised DA	13.05.24	LL

This drawing is subject to copyright and must not be reproduced or used without the express consent of VISIONATA Architects. The contractor is to verify all dimensions from the actual works. Do not scale dimensions.

VISIONATA
architects

Suite 3.01, level 3, 80 Mount Street
North Sydney – NSW 2060
P: (02) 9411-5005 www.visionata.com.au

ABN 30 558 698 248
Nom. Architect:
Lee Hughes Reg. 6486


Title: **Street Elevations**
Project: **Alterations & Additions**
29 Waratah Street, Freshwater, 2096 - NSW

Drawn: AR
Date: 20.12.2018
Drawing Number:


Checked: LH
Scale (@ A3) 1 : 200
Rev:

1811 DA 1.003 F

DA ISSUE

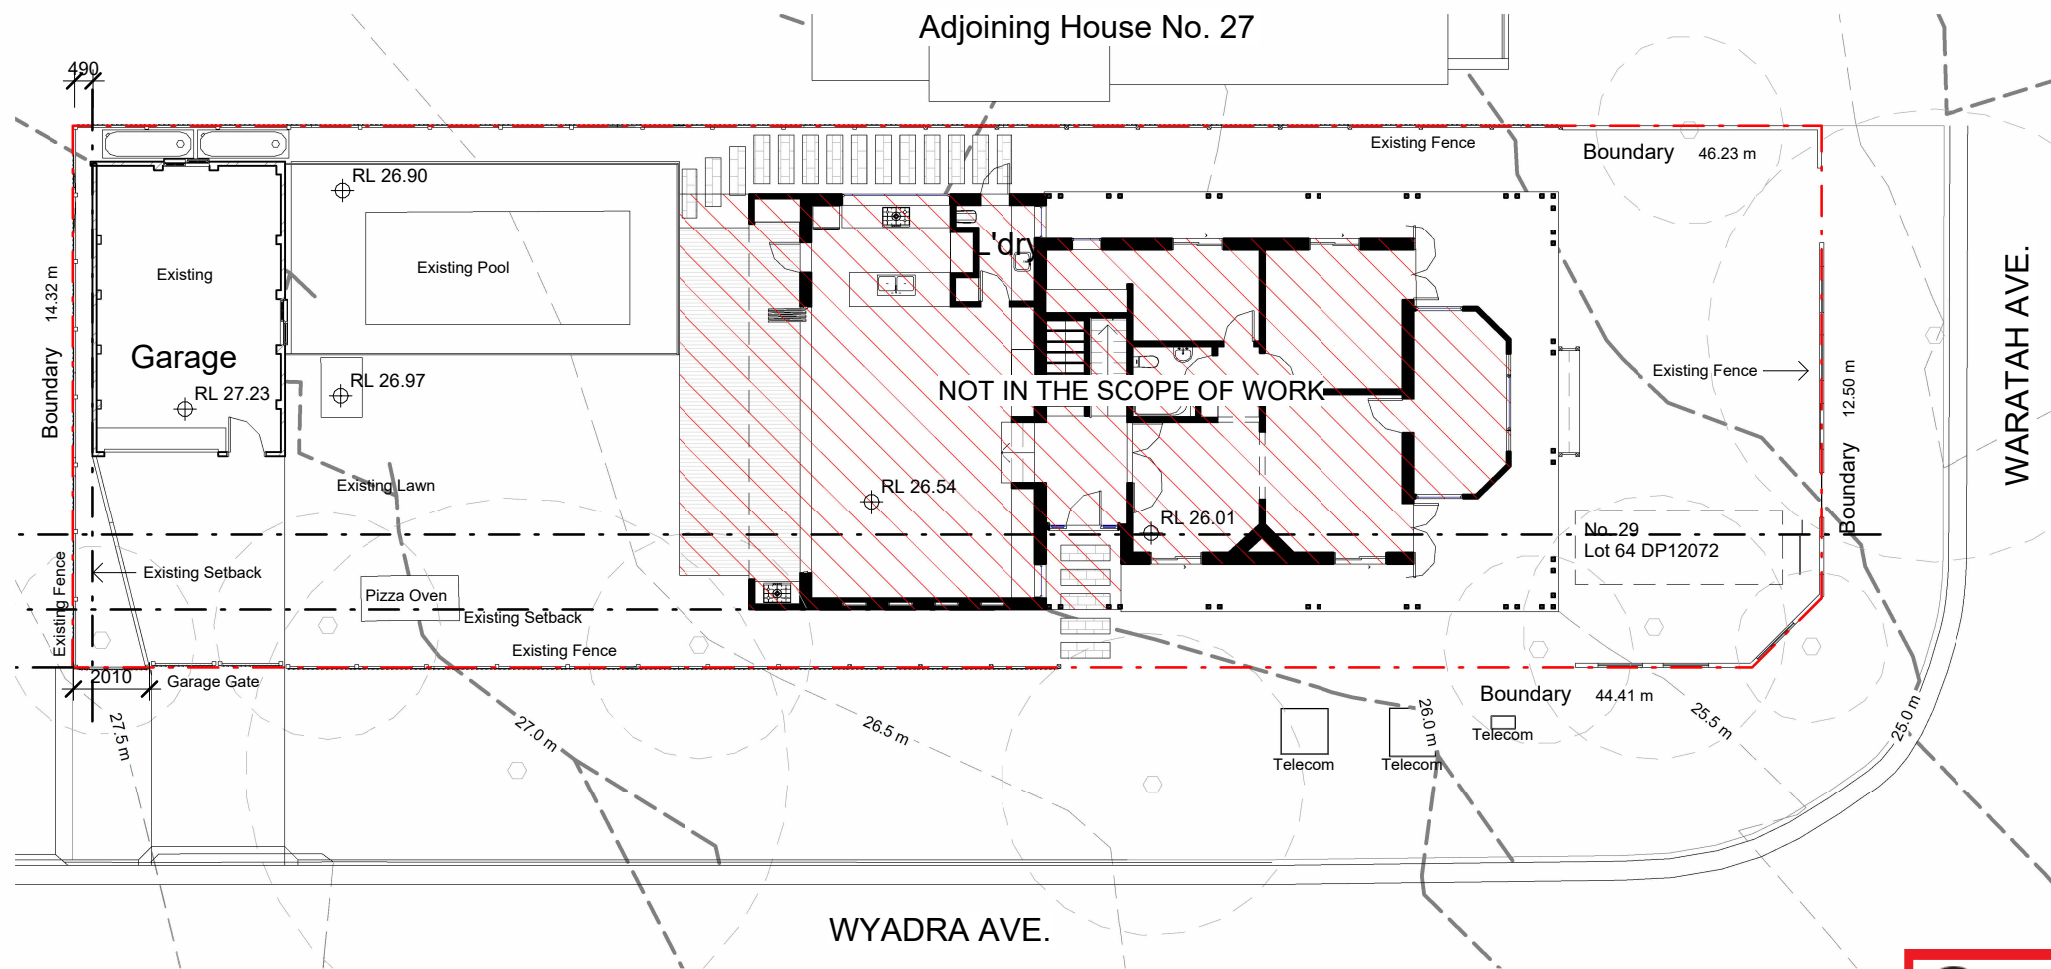


1 Existing Ground Floor
1 : 200

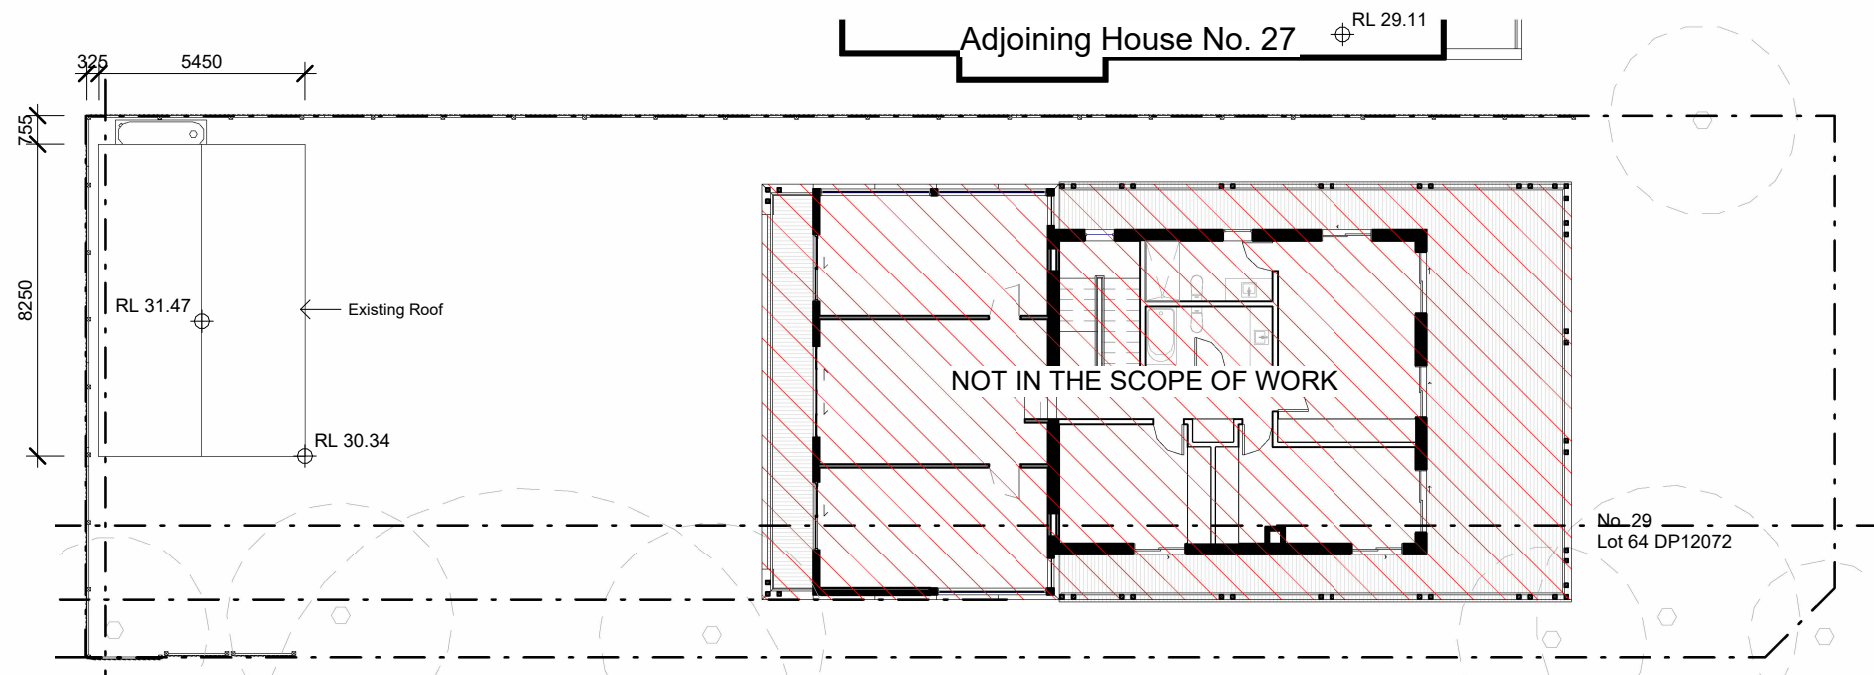

2 First Floor
1 : 200

**THIS PLAN IS TO BE READ IN
CONJUNCTION WITH
THE CONDITIONS OF DEVELOPMENT
CONSENT**

DA2024/0620

 

DA ISSUE

No.	Description
B	Revision 4
C	DA Issue
D	DA Application
E	Revised DA

Date	By
08.03.24	LL
25.03.24	LL
03.04.24	LL
13.05.24	LL

This drawing is subject to copyright and must not be reproduced or used without the express consent of VISIONATA Architects. The contractor is to verify all dimensions from the actual works. Do not scale dimensions.

VISIONATA
architects

Suite 3.01, level 3, 80 Mount Street
North Sydney - NSW 2060
P: (02) 9411-5005 www.visionata.com.au

ABN 30 558 698 248
Nom. Architect:
Lee Hughes Reg. 6486


Title: **Existing Plans**
Project: **Alterations & Additions**
29 Waratah Street, Freshwater, 2096 - NSW



Drawn: AR
Date: 20.12.2018
Drawing Number:

Checked: LH
Scale (@ A3) 1 : 200
Rev:

1811 DA 1.100 E

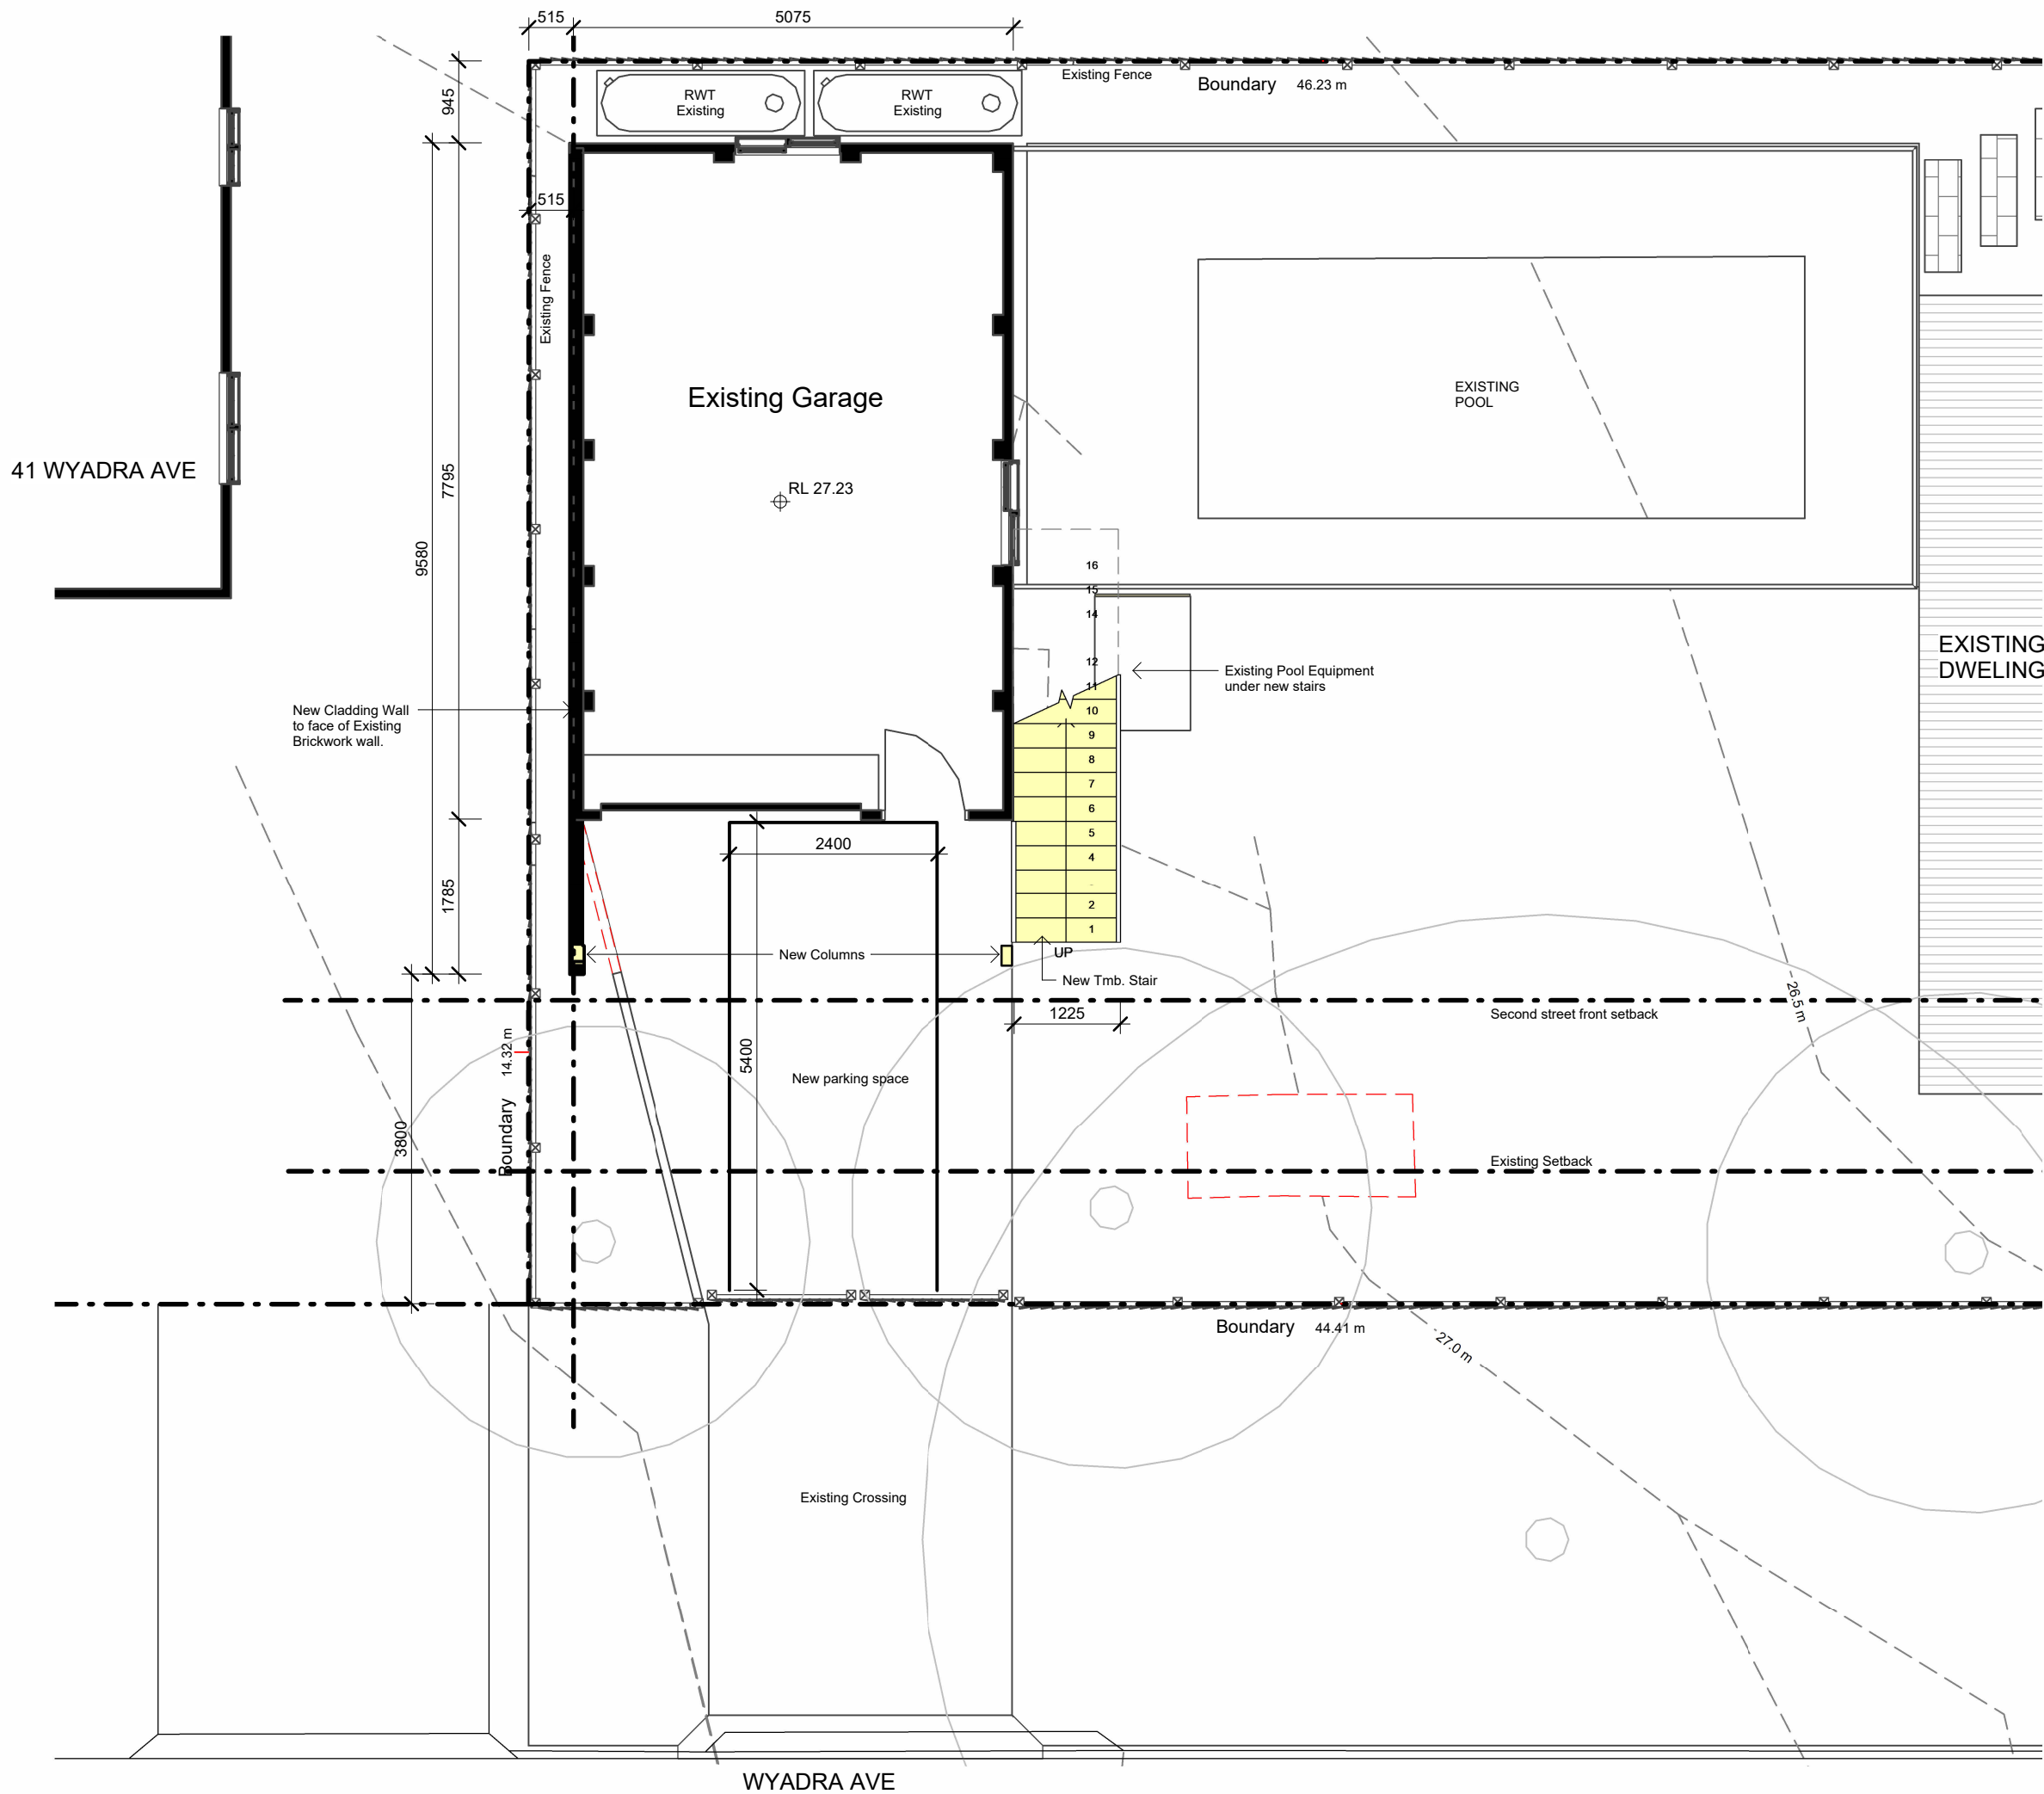




northern
beaches
council

THIS PLAN IS TO BE READ IN
CONJUNCTION WITH
THE CONDITIONS OF DEVELOPMENT
CONSENT

DA2024/0620

RESIDENTIAL TIMBER-FRAME
CONSTRUCTION AS PER AS1684.2-2010

E	Revised DA	13.05.24
D	DA Application	03.04.24
C	DA Issue	25.03.24
No.	Description	Date

 

Title:

Proposed Ground Floor Plan

Project:

Alterations & Additions

29 Waratah Street, Freshwater, 2096 - NSW

Client:

North:


Natilli House



Level 3, 80 Mount Street, North Sydney NSW 2060
P: (02) 9411-5005 www.visionata.com.au
ABN 30 558 698 248 Nom. Architect: Lee Hughes Reg. 6486
This drawing is subject to copyright and must not be reproduced
or used without the express consent of VISIONATA Architects

Date: 20.12.2018 Drawn: LL
Drawing Number: Rev:

1811 DA 1.101 E

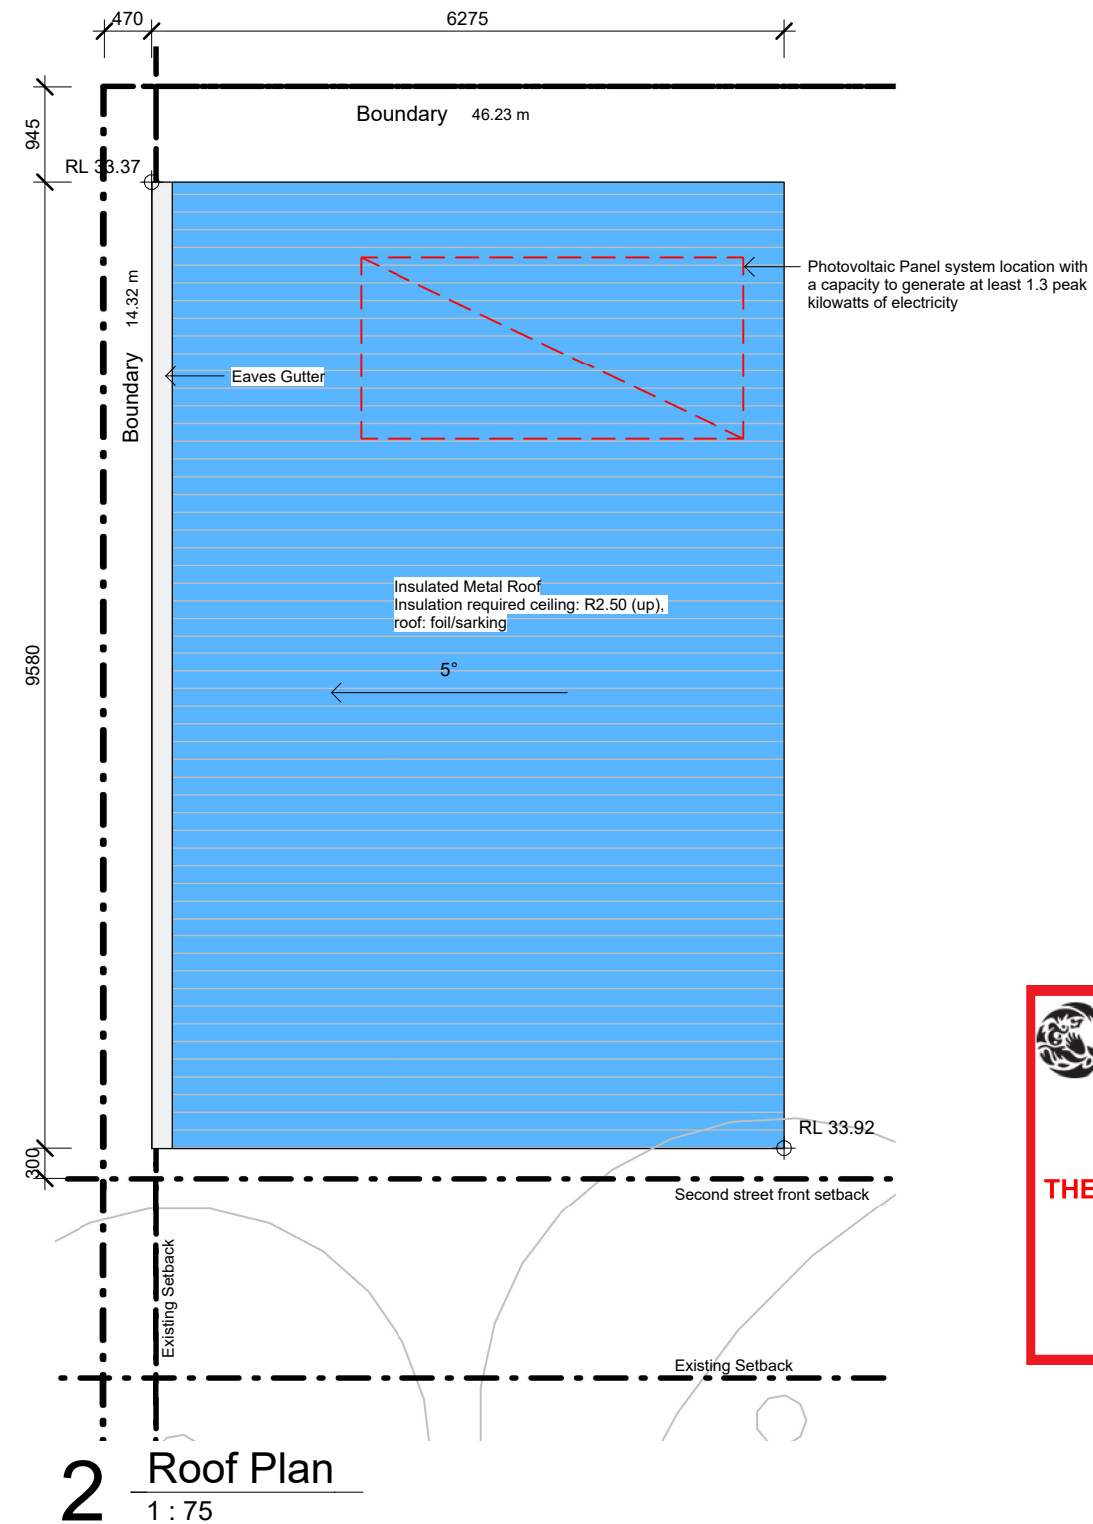

DA ISSUE

This drawing is subject to copyright and must not be reproduced or used without the express consent of VISIONATA Architects. The contractor is to verify all dimensions from the actual works. Do not scale dimensions.


 VISIONATA
architects

Suite 3.01, level 3, 80 Mount Street
North Sydney – NSW 2060
P: (02) 9411-5005 www.visionata.com.au


ABN 30 558 698 248
Nom. Architect:
Lee Hughes Reg. 6486

Title: **Proposed 1st Floor & Roof Plan**
Project: **Alterations & Additions**
29 Waratah Street, Freshwater, 2096 - NSW

North:  Drawn: AR Checked: LH
 Date: 20.12.2018 Scale (@ A3) As indicated
 Drawing Number: Rev:
1811 DA 1.102 E

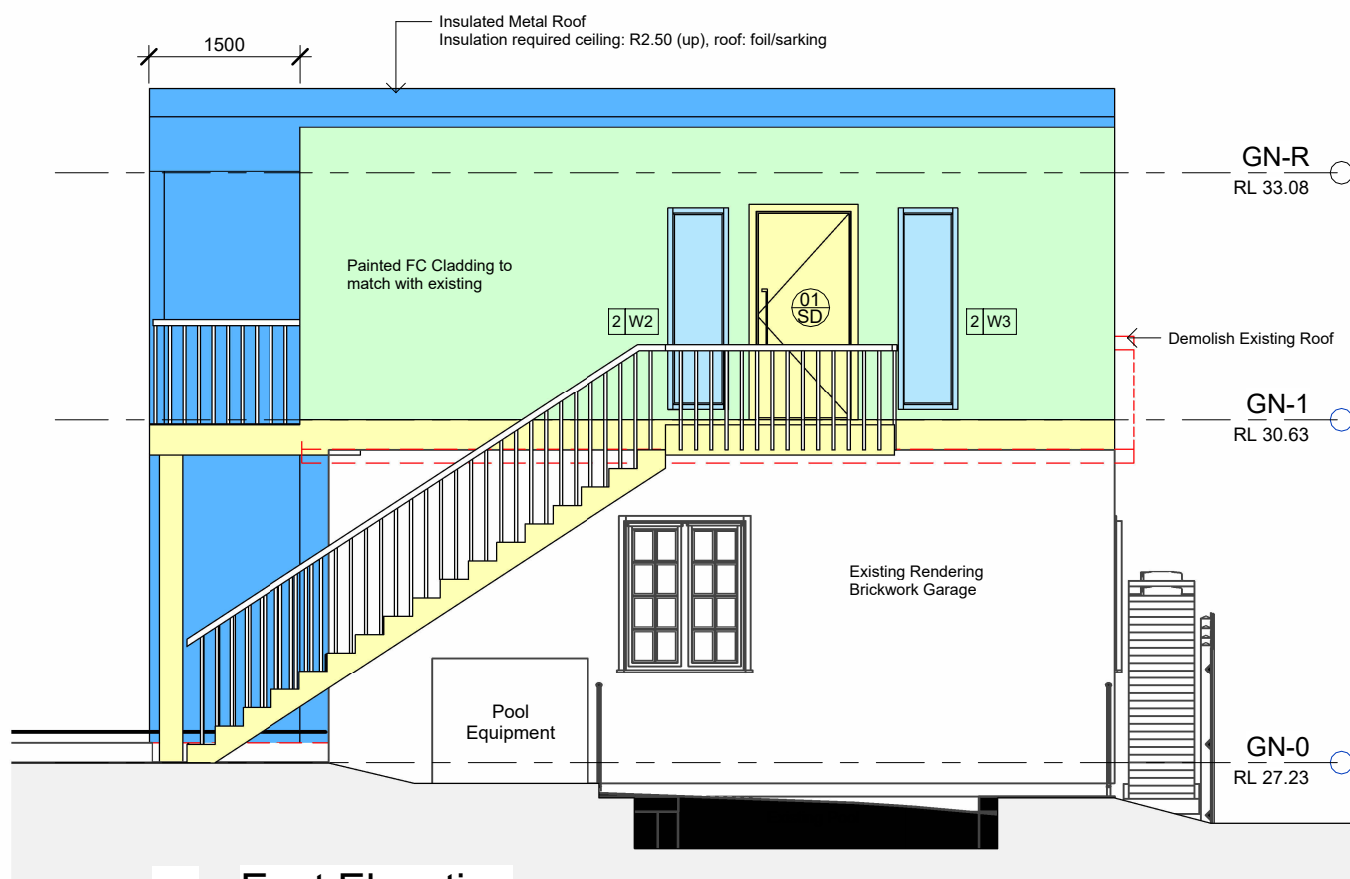

1 East Elevation
1 : 75

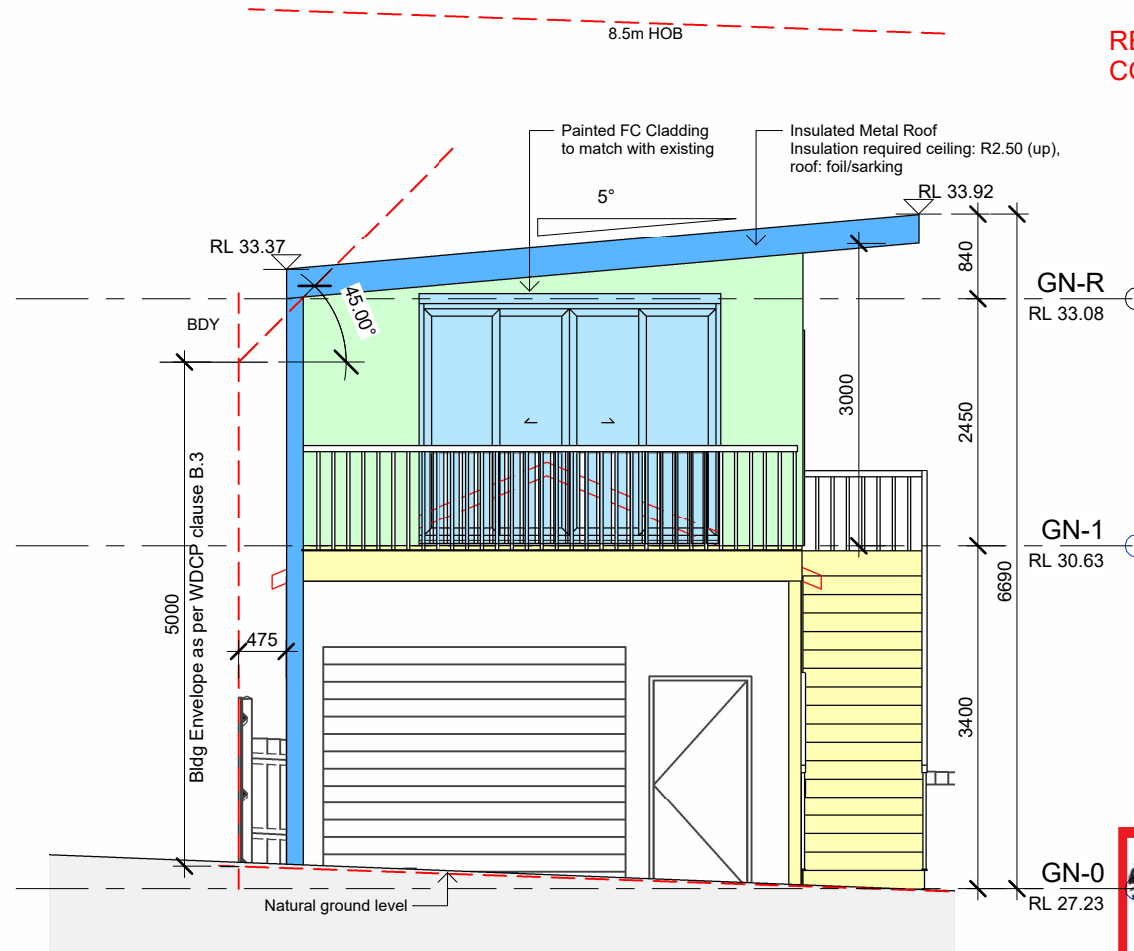

2 South Elevation
1 : 75


DA Colour Scheme

- Timber
- Demolition
- Roof Tiles, Paving (tiles, terracota)
- Internal Tiles
- Brick
- Aluminium, steel, galvanised iron
- Glass & glass bricks
- Concrete
- Fibre cement sheets / cement render
- Sandstone, other natural stone, earth
- Marble
- Bituminous products




THIS PLAN IS TO BE READ IN
CONJUNCTION WITH
THE CONDITIONS OF DEVELOPMENT
CONSENT

DA2024/0620

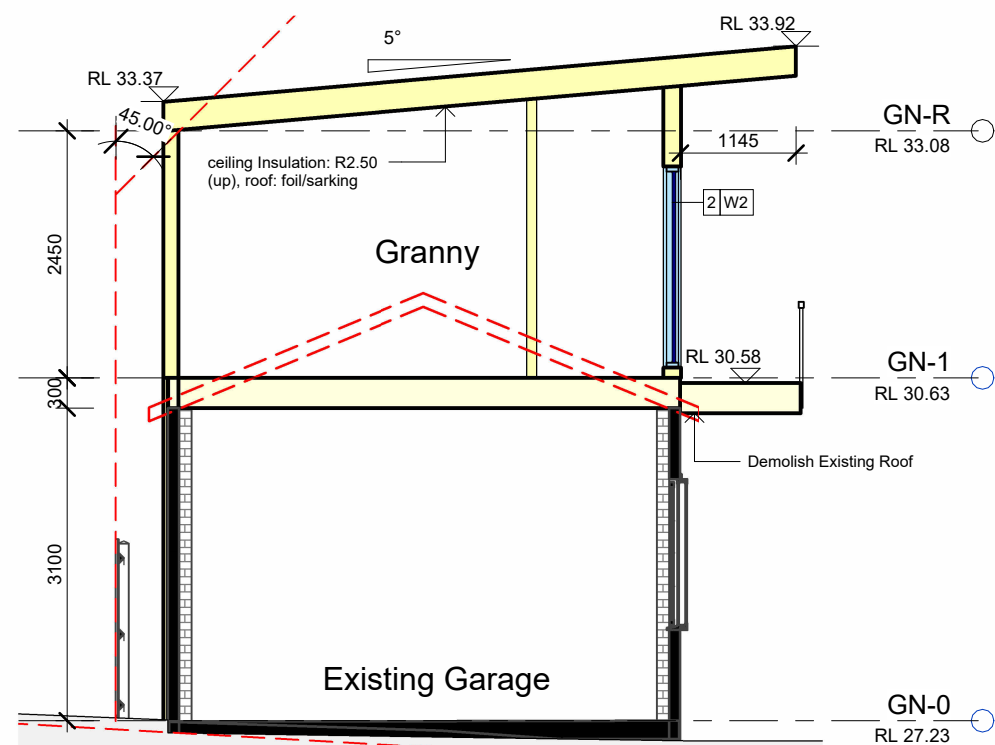

3 Section 10
1 : 75

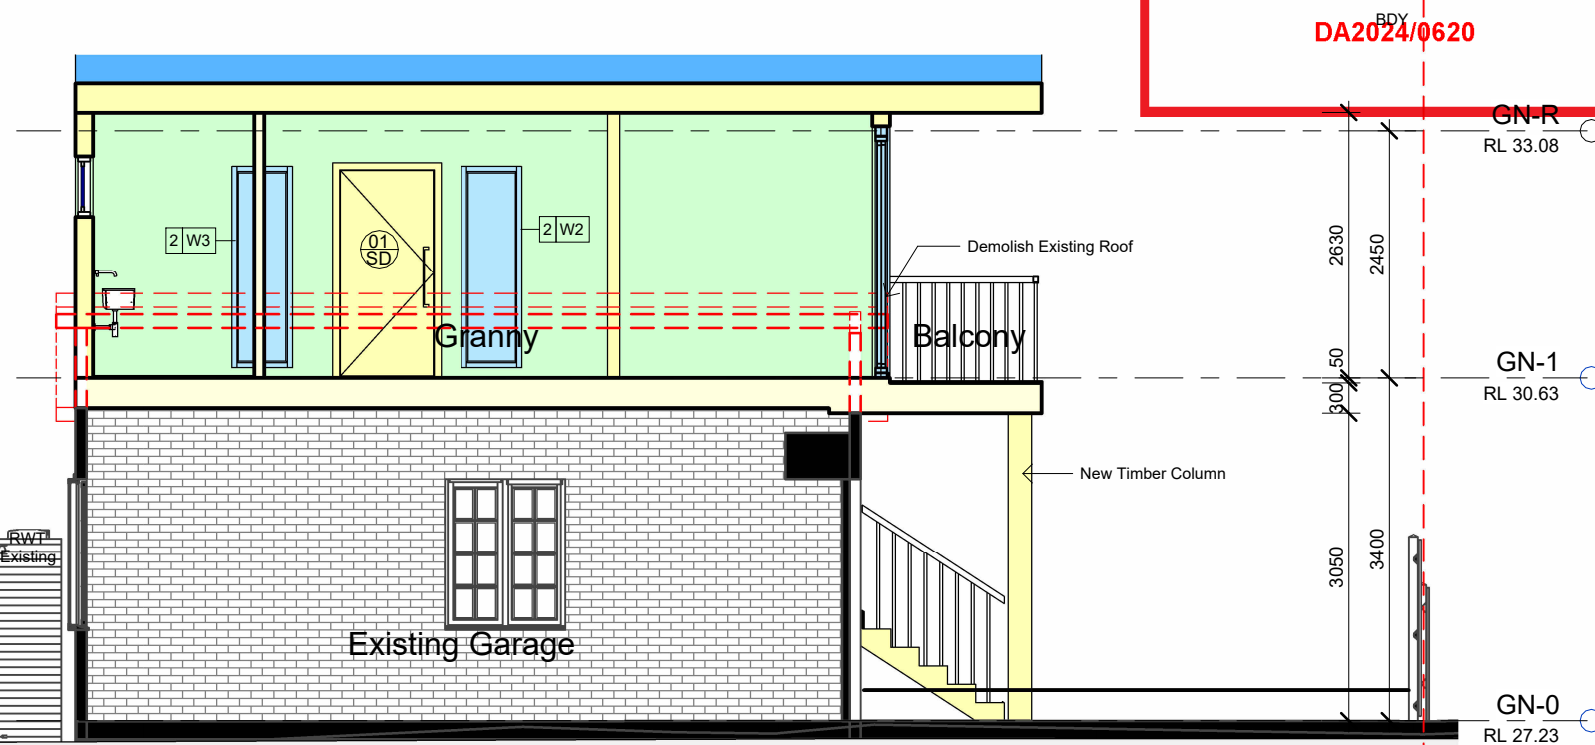

4 Section 12
1 : 75

DA ISSUE

No.	Description
B	Revision 4
C	DA Issue
D	DA Application
E	Revised DA

Date	By
08.03.24	LL
25.03.24	LL
03.04.24	LL
13.05.24	LL

This drawing is subject to copyright and must not be reproduced or used without the express consent of VISIONATA Architects. The contractor is to verify all dimensions from the actual works. Do not scale dimensions.

VISIONATA
architects
Suite 3.01, level 3, 80 Mount Street
North Sydney - NSW 2060
P: (02) 9411-5005 www.visionata.com.au
ABN 30 558 698 248
Nom. Architect:
Lee Hughes Reg. 6486

Title: **Elevations & Sections**
Project: **Alterations & Additions**
29 Waratah Street, Freshwater, 2096 - NSW


Drawn: AR
Date: 20.12.2018
Drawing Number:
Checked: LH
Scale (@ A3) As indicated
Rev:
1811 DA 1.200 E



1 East Elevation - Colour
1 : 75



2 South Elevation - Colour
1 : 75

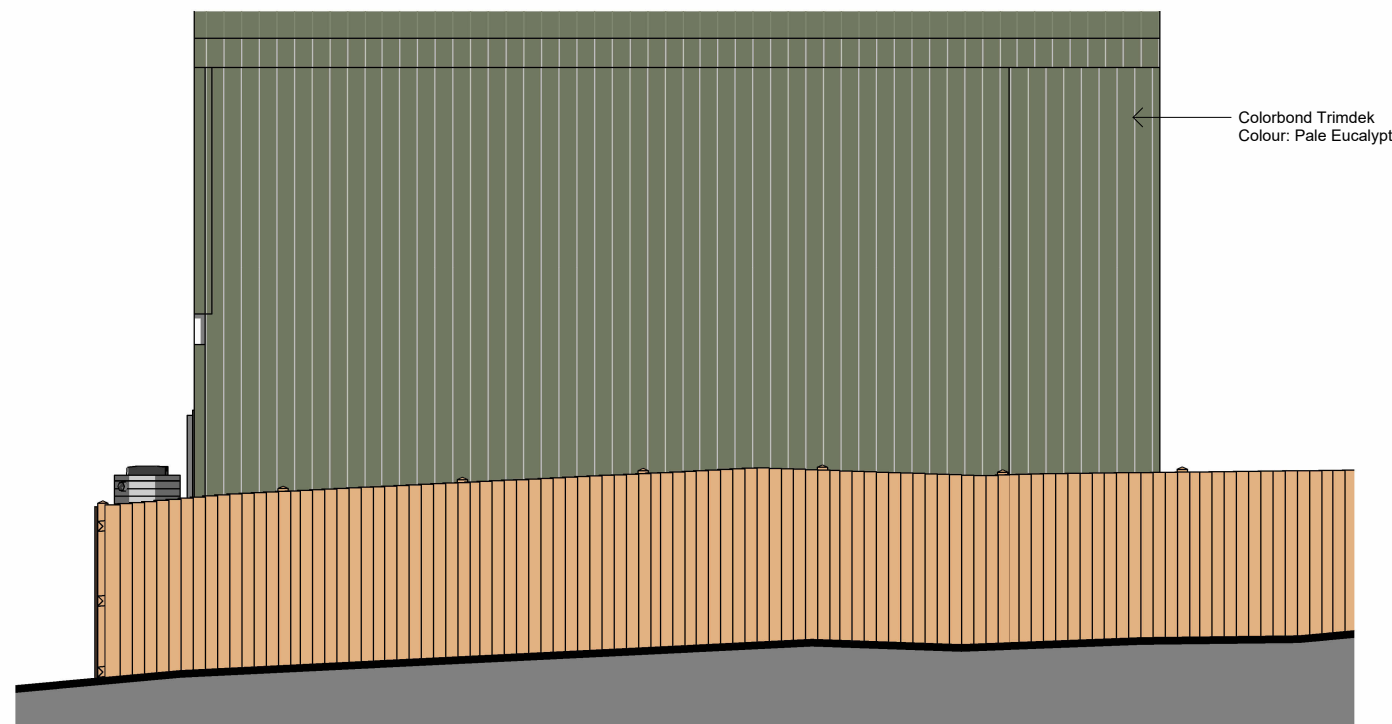

3 West Elevation - Colour
1 : 75



Finishes

	Colorbond Trimdek Colour: Pale Eucalypt
	Dulux Colour: Dark Drab
	Weatherboard Cemitel Painted Weatherboard Colour: Berger Wordless
	Paint Finish Colour: Berger Wordless

0.8 0 0.8 1.5 2.3 3 3.8
SCALE 1: 75 m

No.	Description
B	Revision 4
C	DA Issue
D	DA Application
E	Revised DA

Date	By
08.03.24	LL
25.03.24	LL
03.04.24	LL
13.05.24	LL

This drawing is subject to copyright and must not be reproduced or used without the express consent of VISIONATA Architects. The contractor is to verify all dimensions from the actual works. Do not scale dimensions.

VISIONATA
architects
Suite 3.01, level 3, 80 Mount Street
North Sydney - NSW 2060
P: (02) 9411-5005 www.visionata.com.au
ABN 30 558 698 248
Nom. Architect:
Lee Hughes Reg. 6486

Title: Elevations - Finishes
Project: Alterations & Additions
29 Waratah Street, Freshwater, 2096 - NSW

Drawn: AR
Date: 20.12.2018
Drawing Number:
Checked: LH
Scale (@ A3) As indicated
Rev:
1811 DA 1.201 E