



LEGENDS

- BOUNDARY LINE
- SUBJECT UNIT EXISTING WALLS
- SUBJECT SHOP UNIT
- GARBAGE BINS

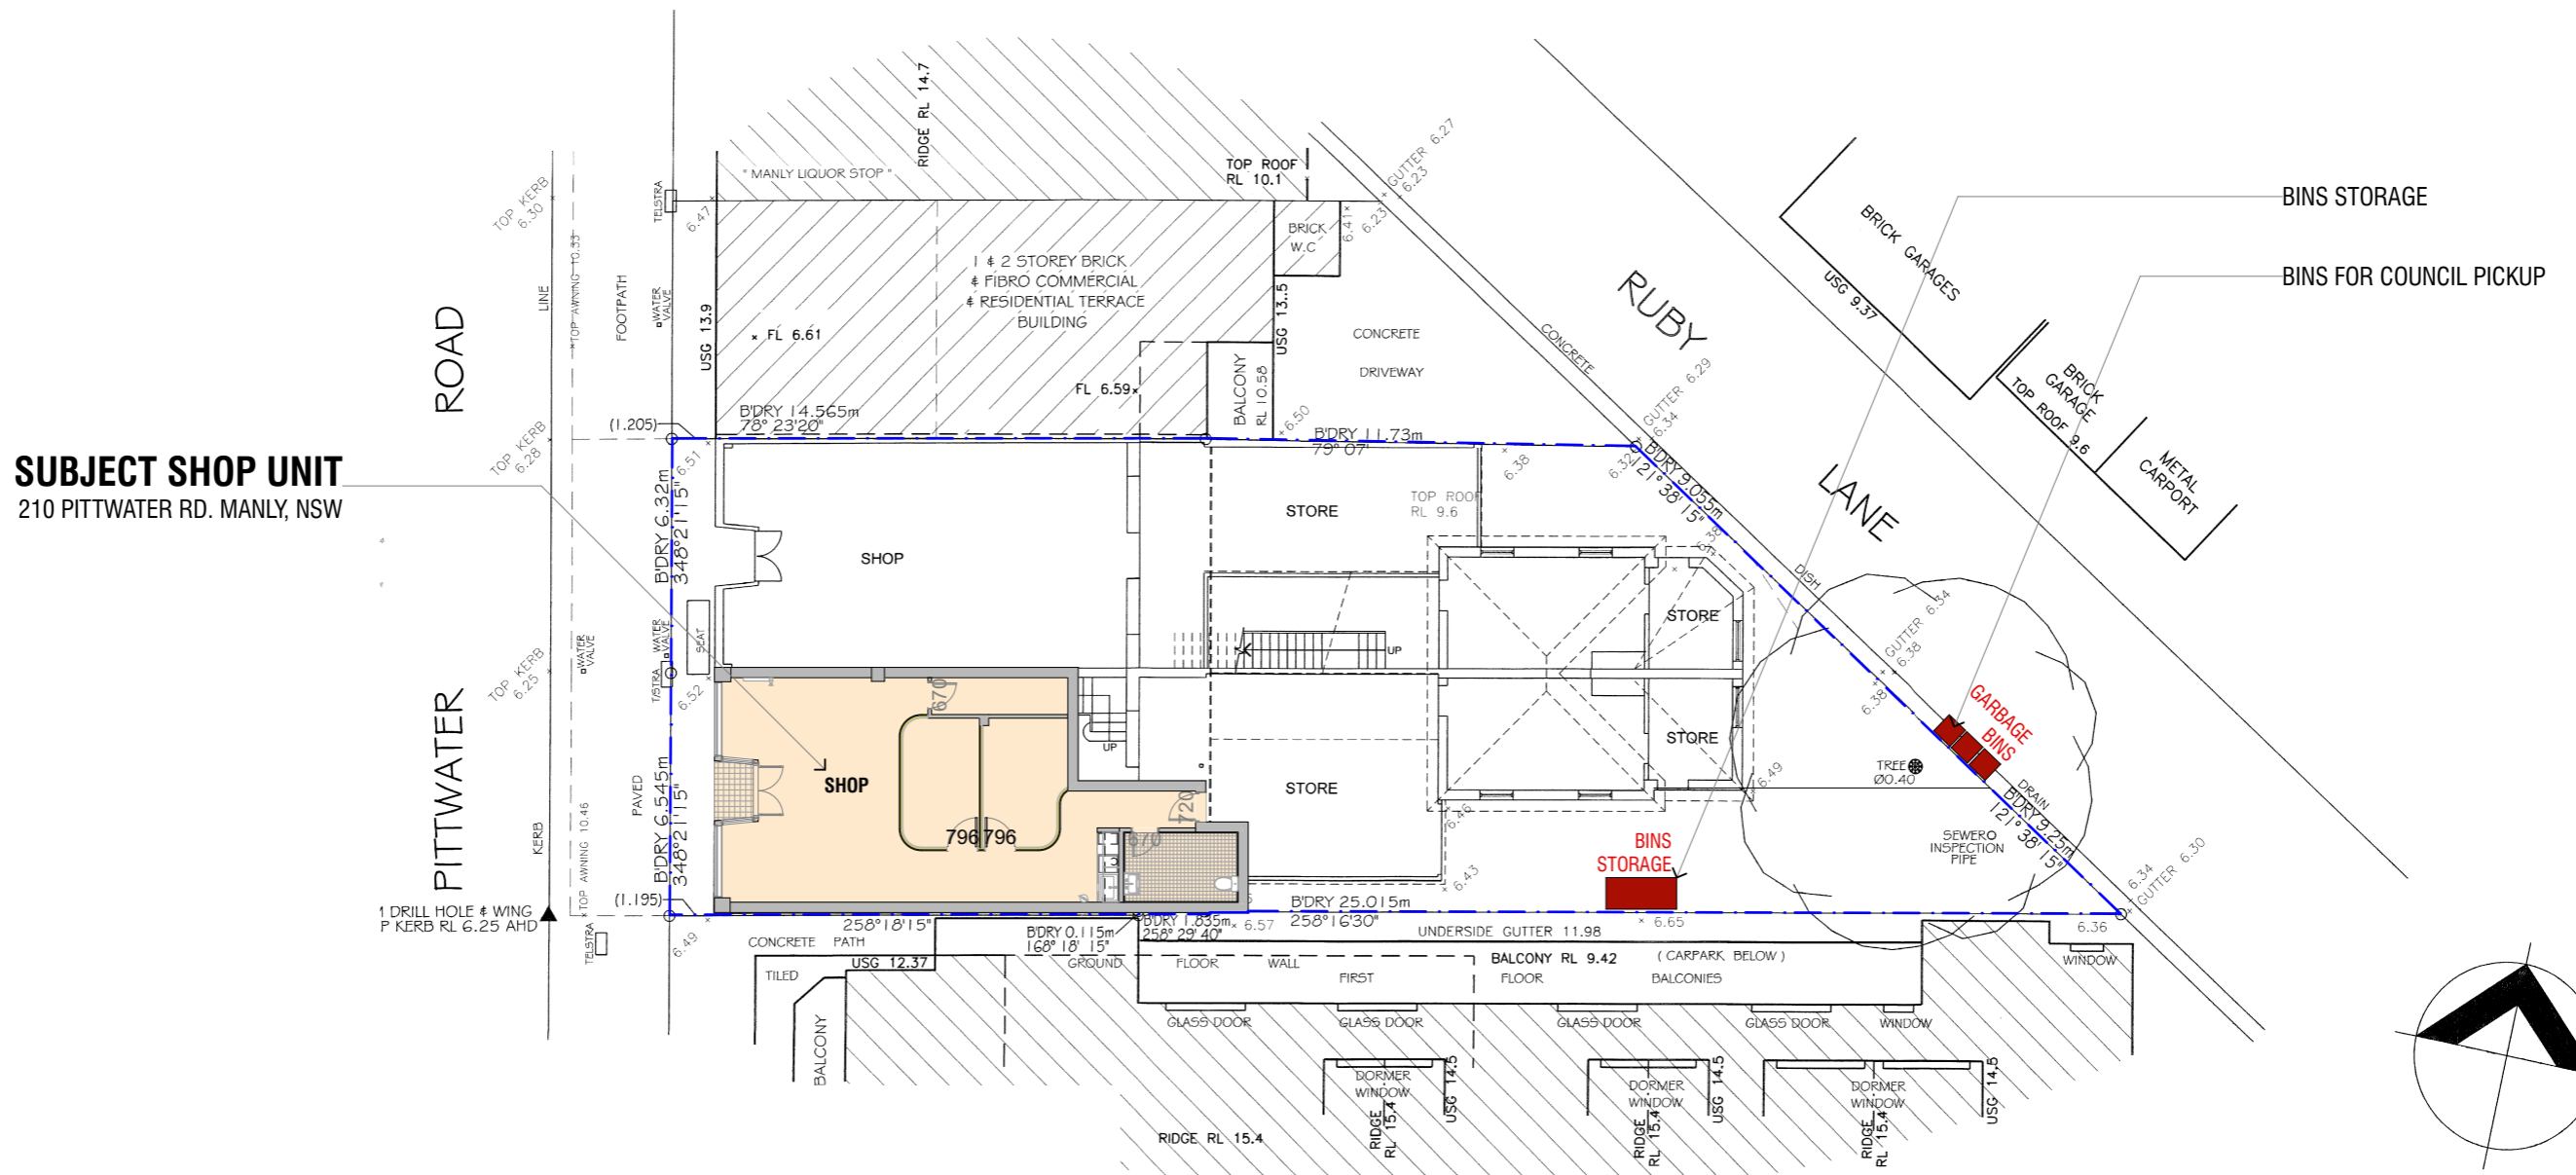

1

SITE PLAN
1:200

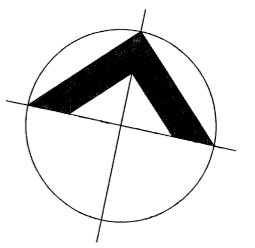

TIGHTKNIT
BUILDING DESIGN

SCOTT PEARSE 0487 770 025
CONTACT@TIGHTKNITBUILDINGDESIGN.COM

| REV | DESCRIPTION | DATE |
|-----|----------------|------------|
| A | DA APPLICATION | 14.05.2024 |

ALL LEVELS TO AUSTRALIAN HEIGHT DATUM AND ALL WORK TO CONFORM WITH RELEVANT AUSTRALIAN STANDARDS & CODES. IT IS THE CONTRACTOR'S RESPONSIBILITY TO CONFIRM ALL MEASUREMENTS ON SITE PRIOR TO COMMENCEMENT OF WORK AND ALL DISCREPANCIES MUST BE REPORTED TO THE BUILDING DESIGNER. WRITTEN DIMENSIONS TO BE TAKEN ONLY FROM DRAWINGS AND SHOULD NOT BE SCALED.

| | |
|---------|---|
| PROJECT | PITTWATER |
| ADDRESS | 210 Pittwater Rd. Manly NSW 2095 |

| | |
|--------------|-----------------------|
| CLIENT | LUCY BROWNHILL |
| DRAWING NAME | SITE PLAN |

| | |
|-----------------------|------------|
| DATE | 14.05.2024 |
| SCALE | 1:200 @ A3 |
| DRAWN BY / CHECKED BY | AS / AC |

| | |
|--------------|--------------|
| SHEET NUMBER | DA.01 |
| REVISION | A |