



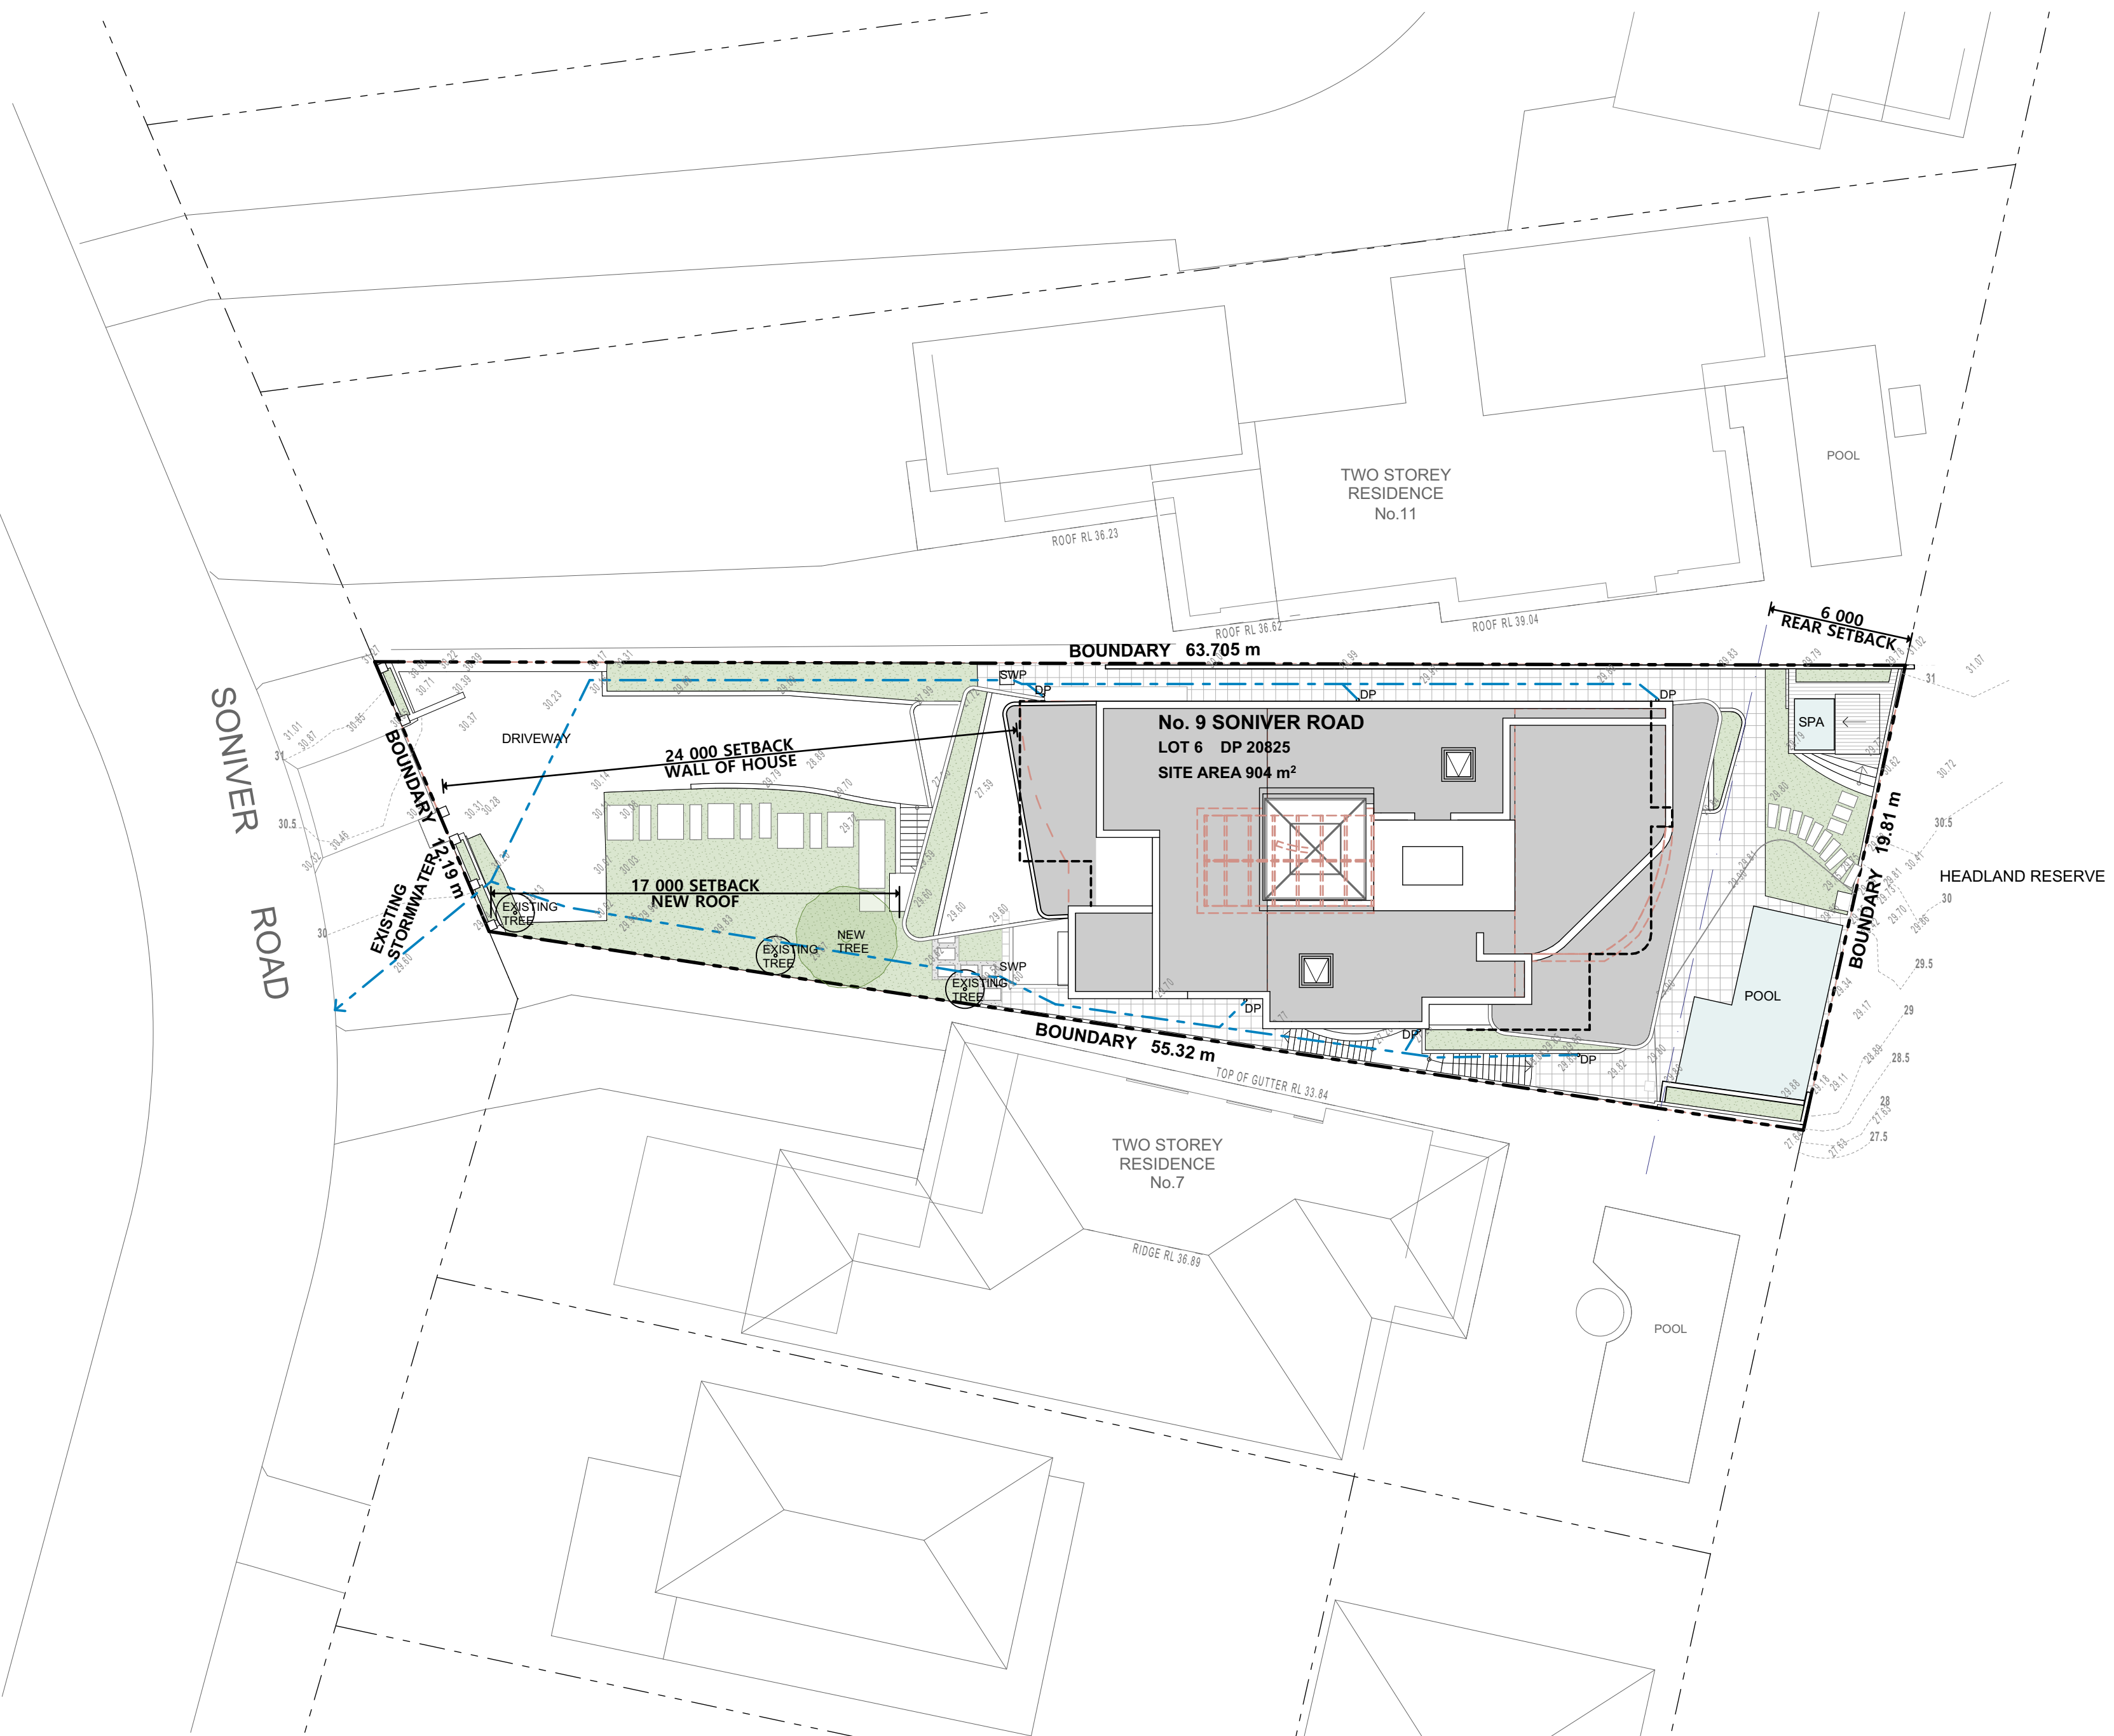

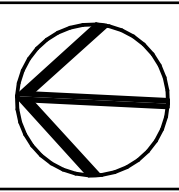

**GARTNERTROVATO**  
ARCHITECTS

A PITTWATER PLACE  
L1/13 10 PARK STREET  
PO BOX 1122  
MONA VALE, NSW 2103  
P +61 2 9979 4411  
F +61 2 9979 4422  
E STA@S-T.DON.AU



| DATE     | REV | DESCRIPTION             |
|----------|-----|-------------------------|
| 22.05.24 | A   | DEVELOPMENT APPLICATION |
|          |     |                         |
|          |     |                         |
|          |     |                         |
|          |     |                         |

ALTERATIONS AND ADDITIONS TO  
EXISTING RESIDENCE

**9 SONIVER ROAD NORTH CURL CURL NSW 2099**

LOT 6 DP 20825

**SITE PLAN**

SCALE  
1:200 @ A2

PROJECT NO.  
2408

DRAWN BY  
DH

DRAWING NO.  
A 01

DATE  
9/07/2024

REVISION  
A