


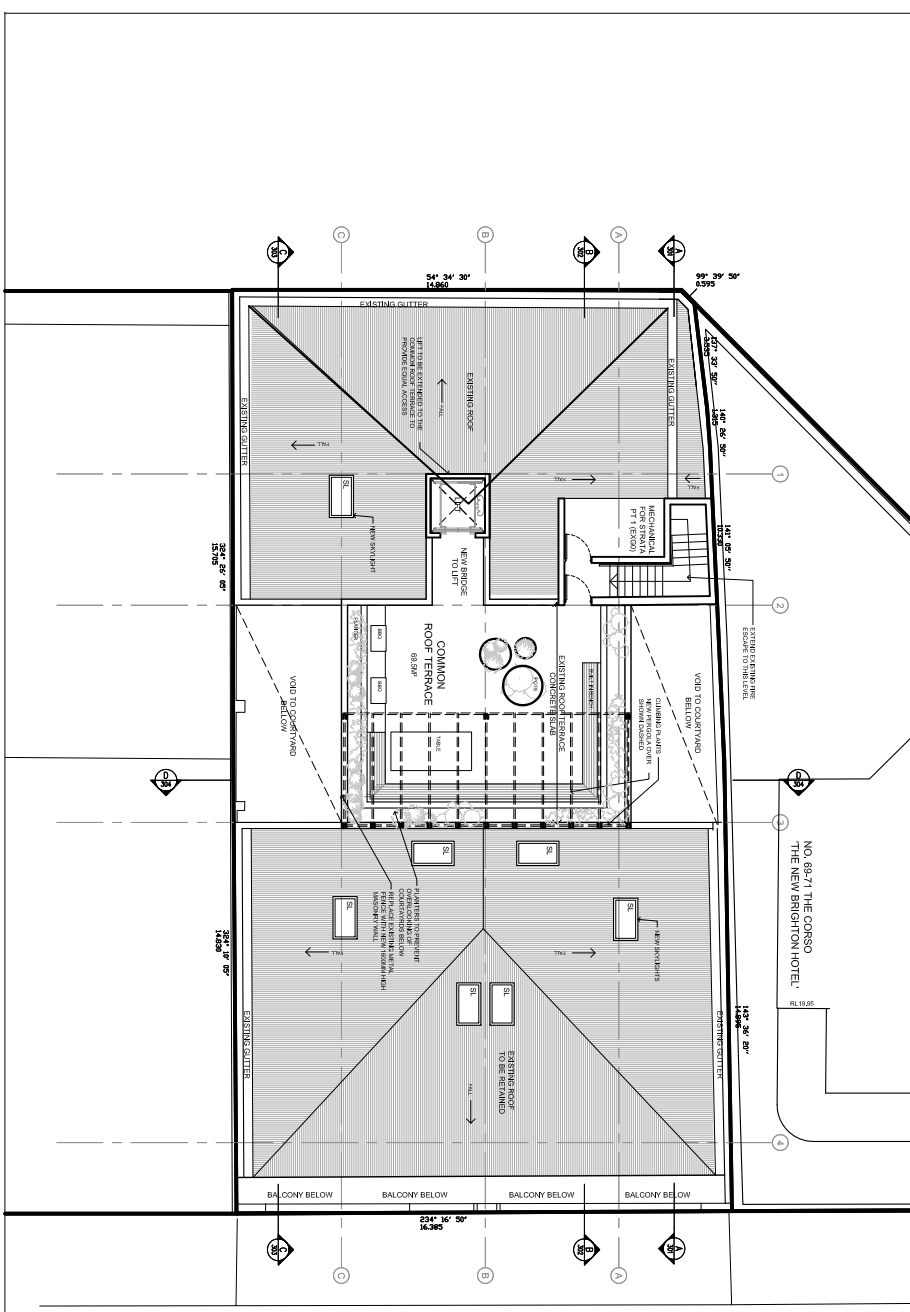


SITE PLAN

IMPORTANT NOTES:
Do not scale from drawings. Use figured dimensions only. Ensure that the drawings used carry the latest revision no. Read in conjunction with consultant engineers drawings - refer contact drawing 1st.
• All dimensions to be checked on site before commencement of work.
• All discrepancies to be brought to the attention of the Architect.
• Larger scale drawings and written dimensions take precedence.
• The Elevation Planning Levels msl 3.1m AHD. All levels to AHD.
This drawing is copyright and the property of the author, and must not be retained, copied or used without the express authority of Northern Architects Pty Ltd.


REVISION	DATE	DESCRIPTION	BY
DA	2019.10.30	Development Application	FB

REVISION NOTES

LEGEND
EXISTING AND UNTOUCHED FABRIC
ALTERATIONS TO EXISTING FABRIC
ADDITIONS TO EXISTING BUILDING

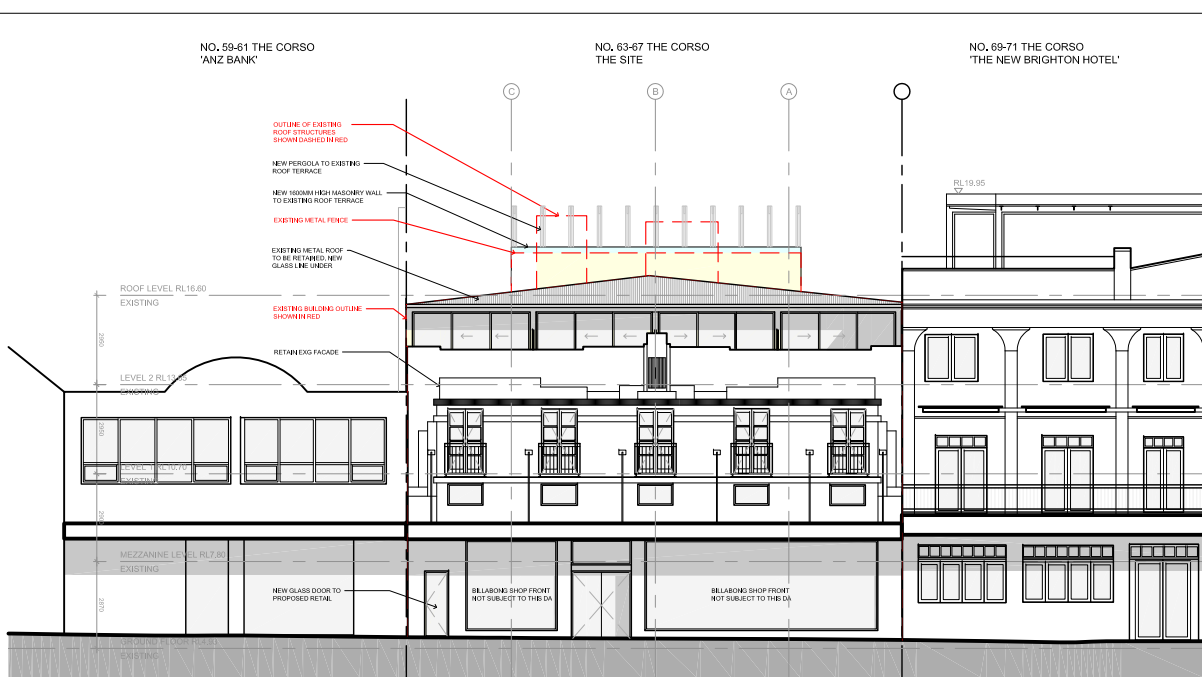


SOUTH ELEVATION - THE CORSO

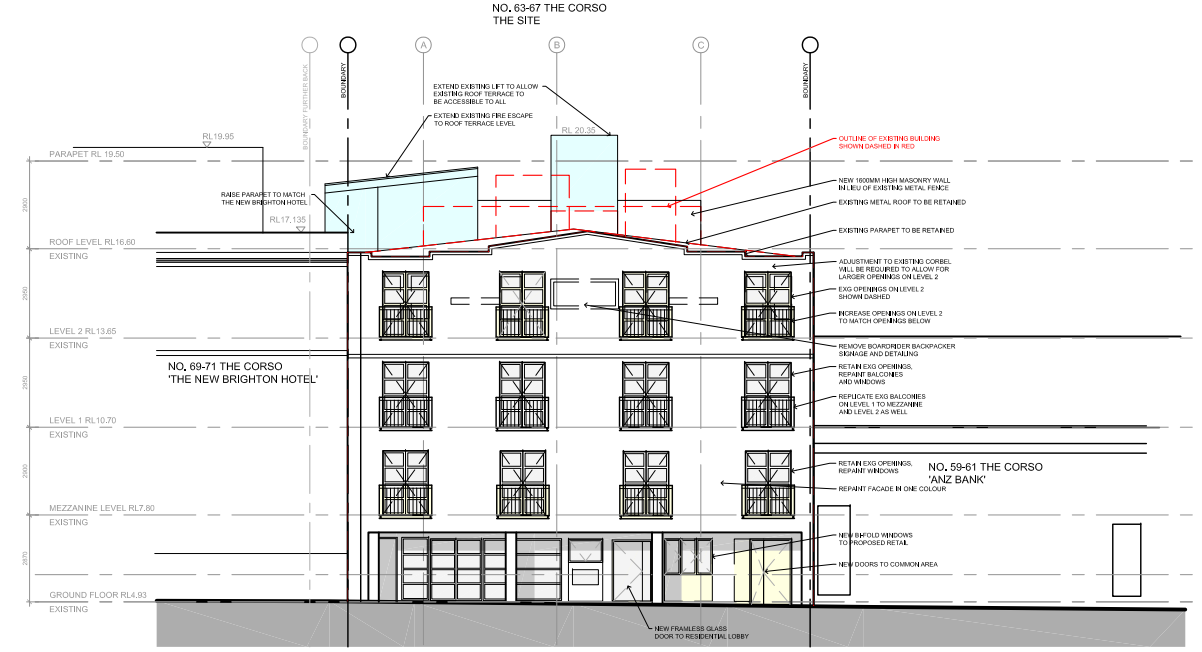


NORTH ELEVATION - MARKET PLACE

PROJECT
63-67 THE CORSO, MANLY
ALTERATIONS AND ADDITIONS AND CHANGE OF USE FROM BACKPACKER ACCOMMODATION TO SHOP TOP HOUSING
CLIENT
PETER SKERRETT OF INVERGOWRIE PROPERTIES PTY LTD

 


DRAWING TITLE
NOTIFICATION PLAN 1 of 2
SCALE
1:250
@A4

PROJECT
TCM
NUMBER
1
REVISION
DA

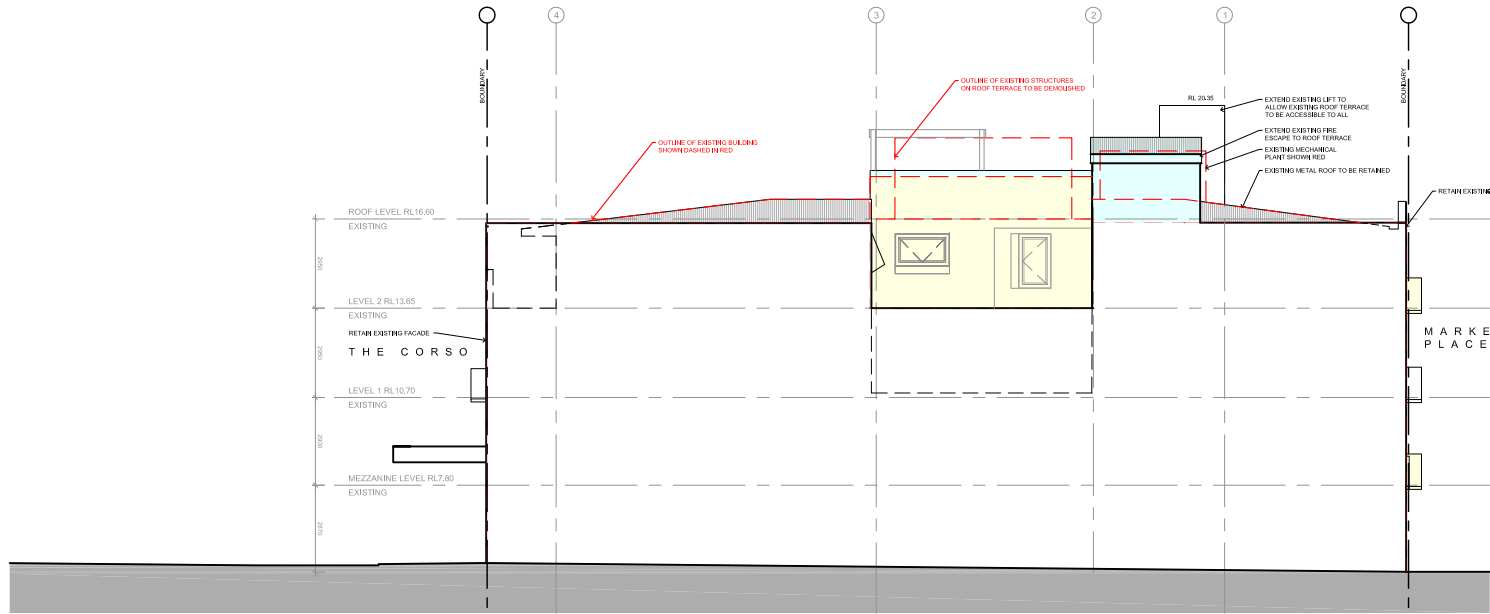

EAST ELEVATION

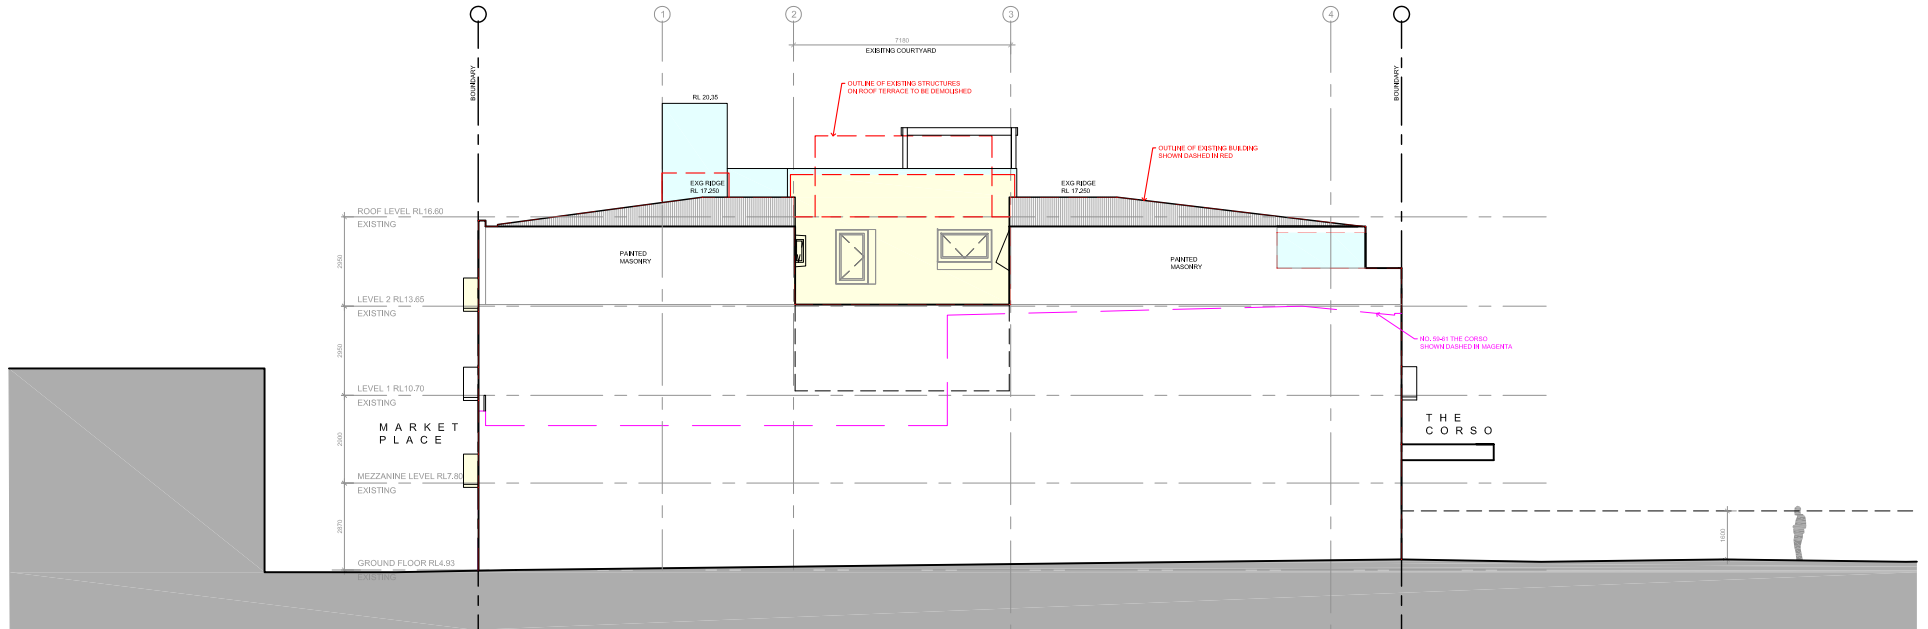

WEST ELEVATION

IMPORTANT NOTES:
Do not scale from drawings. Use figured dimensions only. Ensure that the drawings used carry the latest revision no. Read in conjunction with consultant engineers drawings - refer contract drawing 1st.

- All dimensions to be checked on site before commencement of work.
- All discrepancies to be brought to the attention of the Architect.
- Larger scale drawings and written dimensions take precedence.
- The Situative Planning Levels msh 3.1m AHD. All levels to AHD.

This drawing is copyright and the property of the author, and must not be retained, copied or used without the express authority of Northern Architects Pty Ltd.

REVISION	DATE	DESCRIPTION	BY
DA	2019.10.30	Development Application	FB

REVISION NOTES

LEGEND

- EXISTING AND UNTOUCHED FABRIC
- ALTERATIONS TO EXISTING FABRIC
- ADDITIONS TO EXISTING BUILDING

Level 1: 57 The Corso Manly, 2095
p. 02 9976 8666 abn. 7480256157
nominated architect (NSA) (NSA) (NSA) (NSA)

PROJECT

63-67 THE CORSO, MANLY
ALTERATIONS AND ADDITIONS AND CHANGE OF USE FROM
BACKPACKER ACCOMMODATION TO SHOP TOP HOUSING

CLIENT

PETER SKERRETT OF INVERGOWRIE PROPERTIES PTY LTD

DRAWING TITLE

NOTIFICATION PLAN 2of2

SCALE
1:250
@A4

STATUS
DA

NUMBER
2

PROJECT

TCM

REVISION
DA