
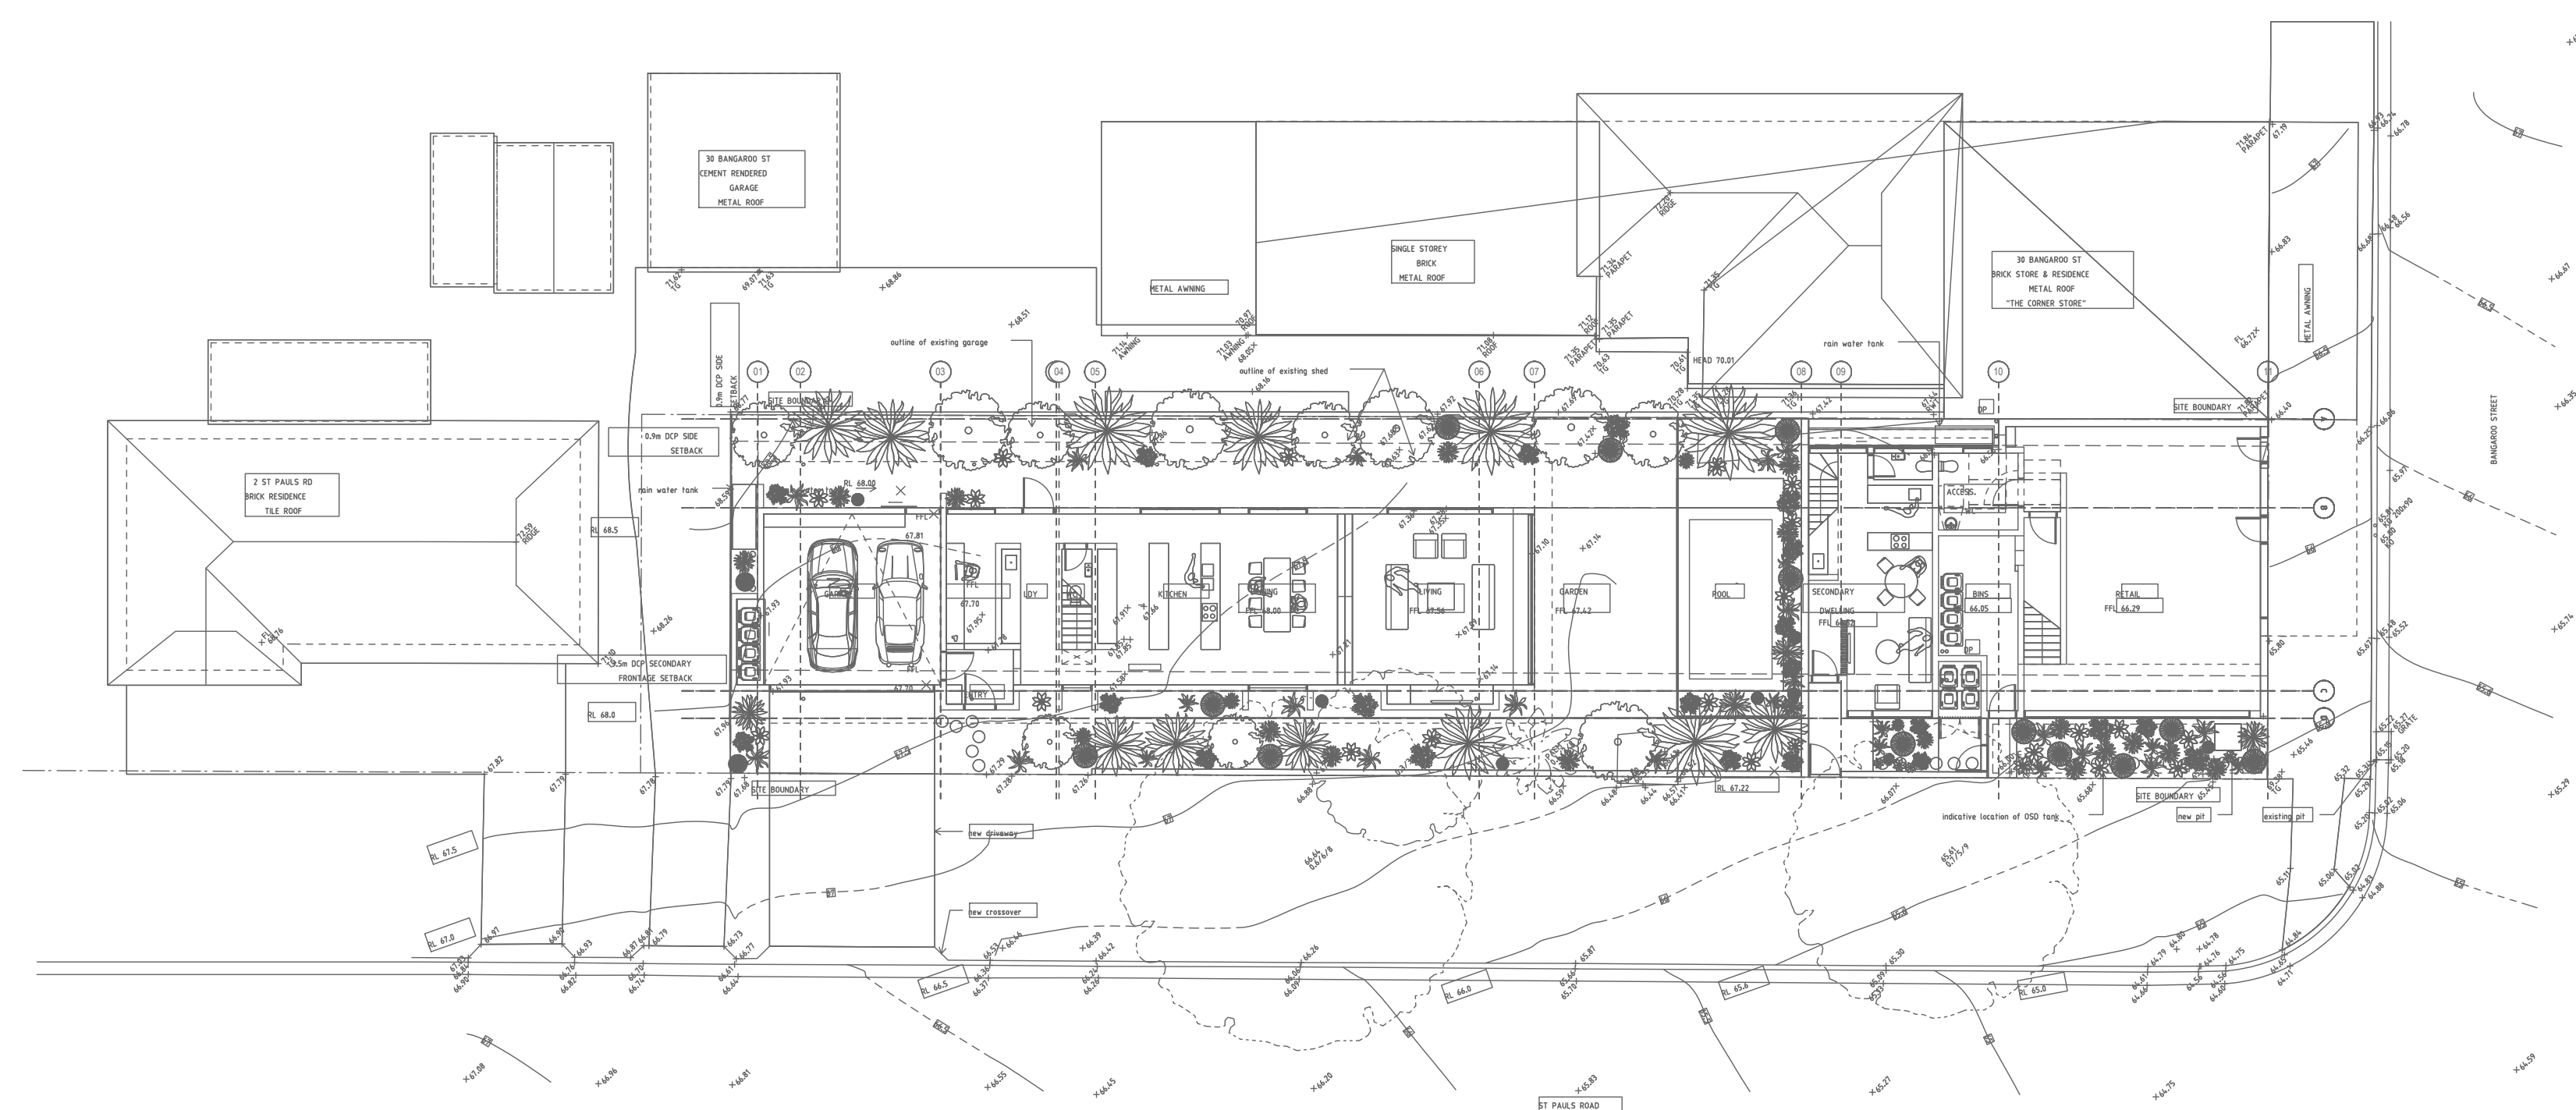


DRAWING SCHEDULE

HDA01	SITE PLAN & LEGEND
HDA02	GROUND FLOOR PLAN
HDA03	FIRST FLOOR PLAN
HDA04	ROOF PLAN
HDA05	SEDIMENT & EROSION CONTROL PLAN
HDA06	DETAIL SHEET

COUNCIL AREA	=	REGION 3
TOTAL SITE AREA	=	632.3m ³
EXISTING LANDSCAPE	=	278
PROPOSED LANDSCAPE	=	258
SITE	=	60% IMPERMEABLE

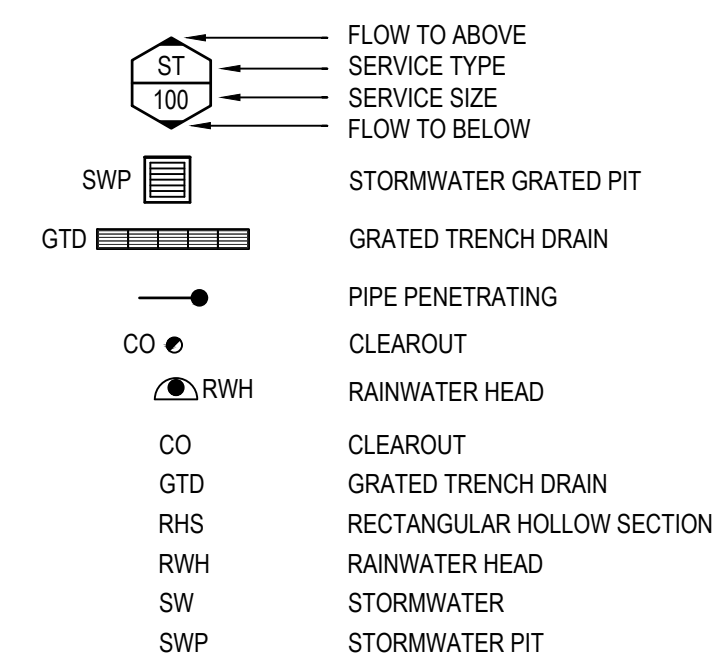

North



Architect

BREAKSPEAR ARCHITECTS

ABN 81 601 670 991 ACN 601 670 991

2/4 Belgrave Street, Manly NSW 2095

P: 0421 661 146 E: studio@brkspr.com

Client

John Cimino & Hayden Zuffo

28 Bangaroo Street

North Balgowlah NSW 2093

Hydraulic Consultant

IN LINE

HYDRAULIC SERVICES

UNIT 19, 18 WURROOK CIRCUIT, CARINGBAH NSW 2229
PO BOX 284, GYMEA NSW 2227
PHONE NO (02) 9526 1923
EMAIL : paul@inilinehs.com.au www.inilinehydraulicservices.com.au


Project

BANGAROO MIX


HYDRAULIC SERVICES

SITE PLAN & LEGEND

ALL SIGN OFF/CERTIFICATIONS ARE TO BE UNDERTAKEN IN ACCORDANCE WITH THE METHODS PRESCRIBED IN THE NCC AND AUSTRALIAN STANDARDS AND ANY OTHER RECORDS PROVIDED TO FACILITATE SIGN OFFS FOR OCCUPATION CERTIFICATE.	
Issue PRELIMINARY ISSUE: NOT FOR CONSTRUCTION	
Date: 22.08.22 Scale: 1:200 Drawn: POK Design: PM No in set: -	Project No. 22204 Drawing No. HDA01 / P2

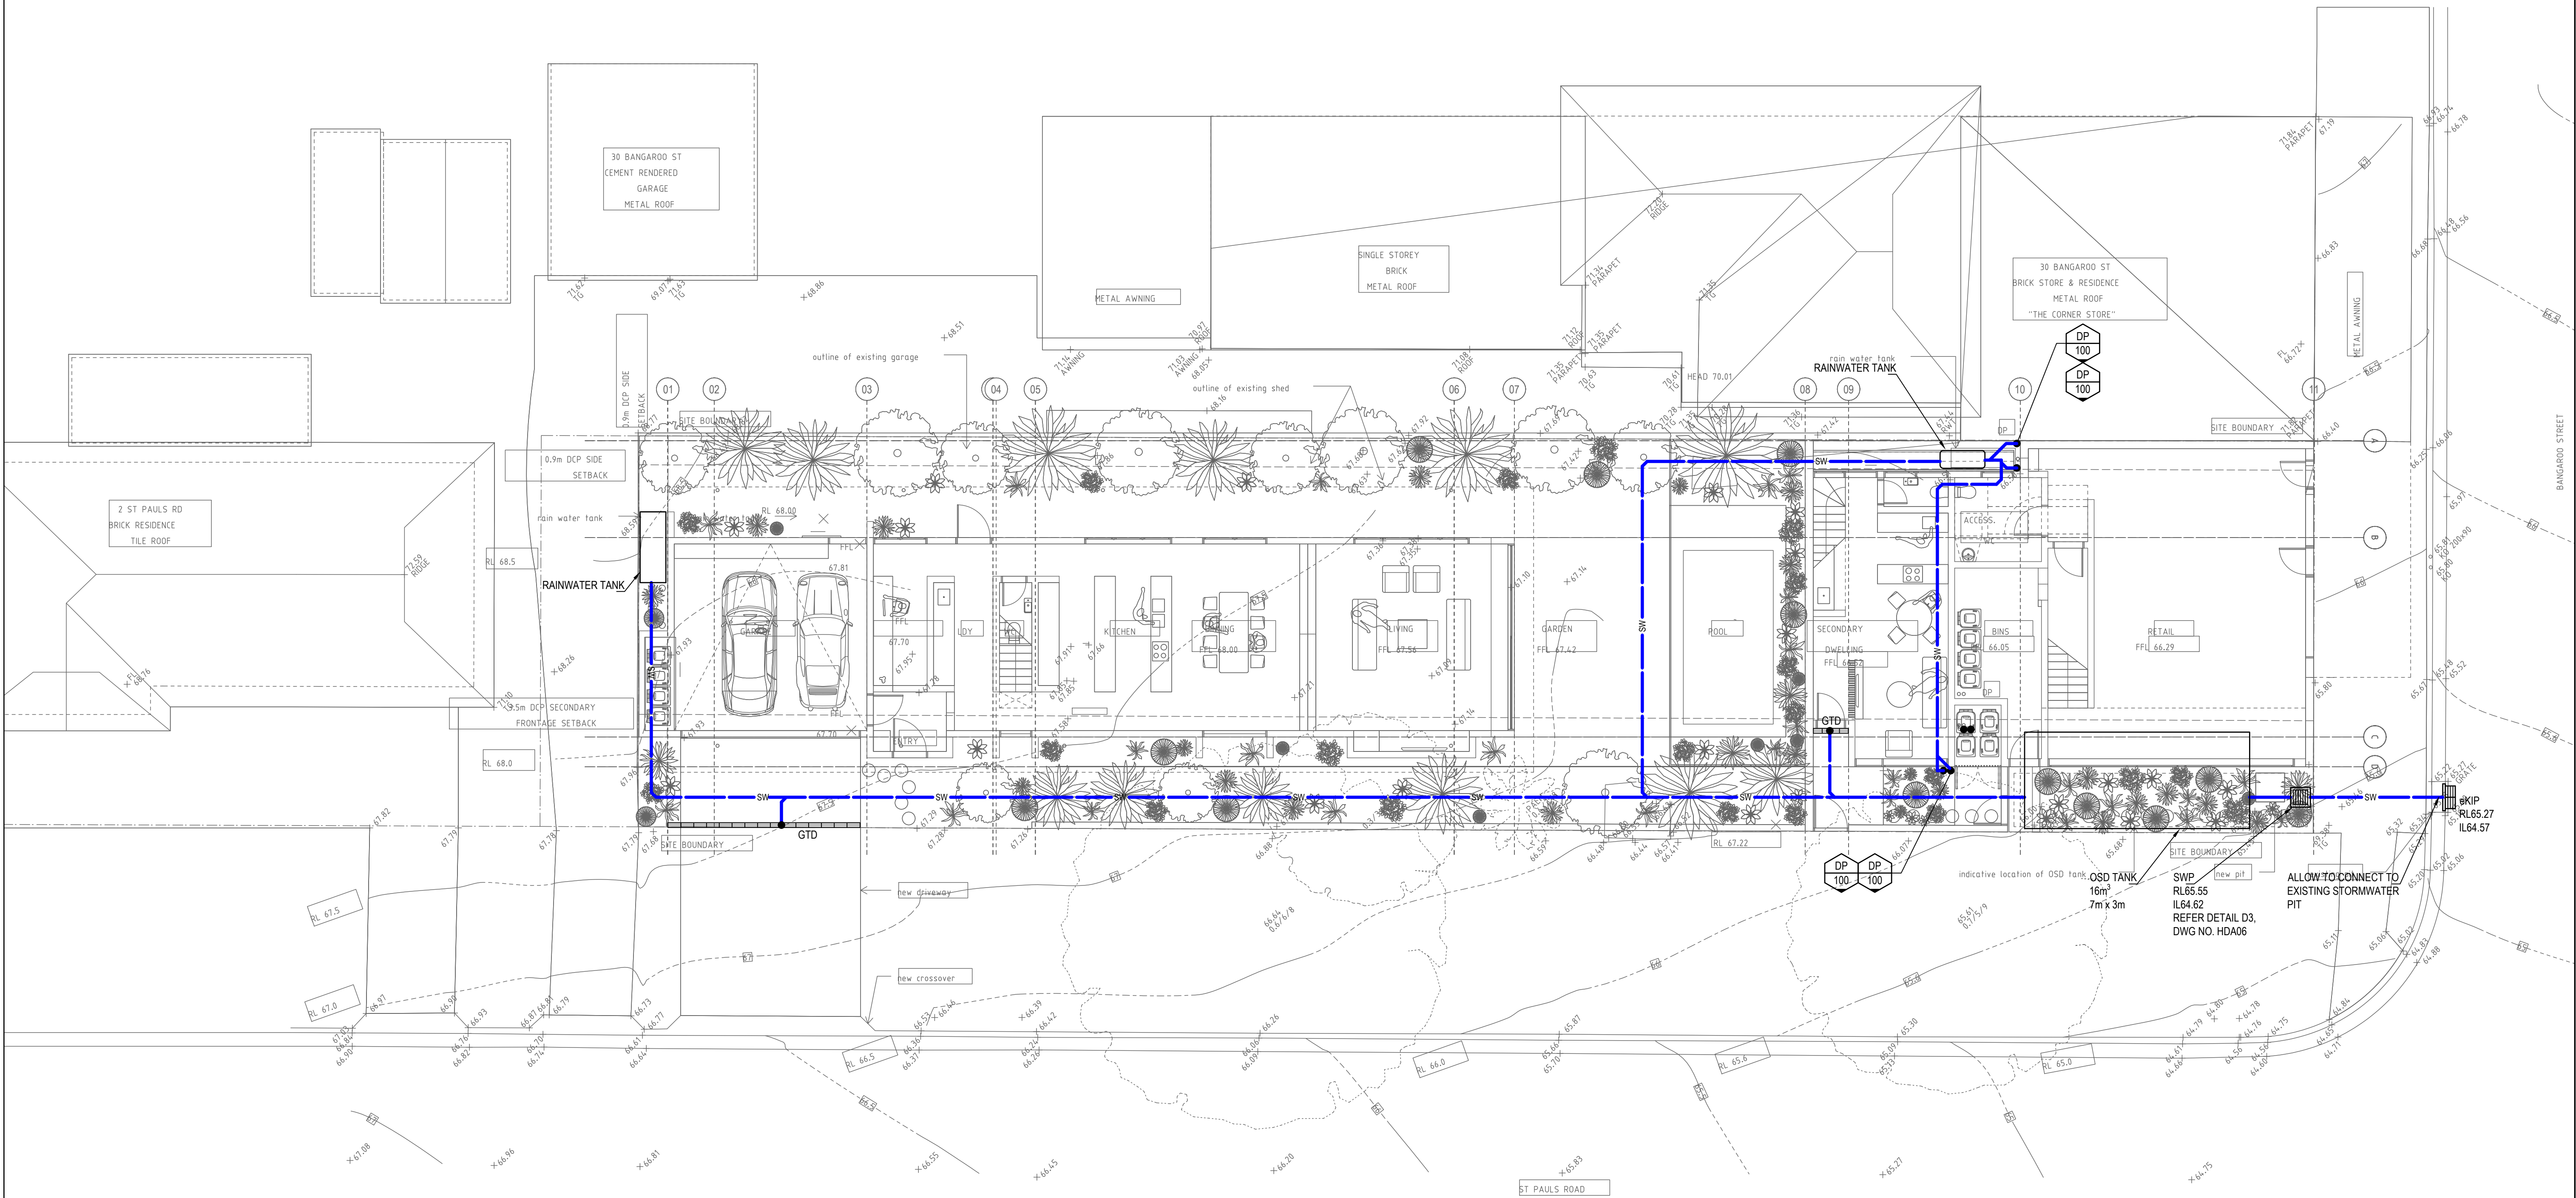

P2	18.08.22	PRELIMINARY ISSUE
P1	15.08.22	PRELIMINARY ISSUE
No.	Date	Details
Amendments		

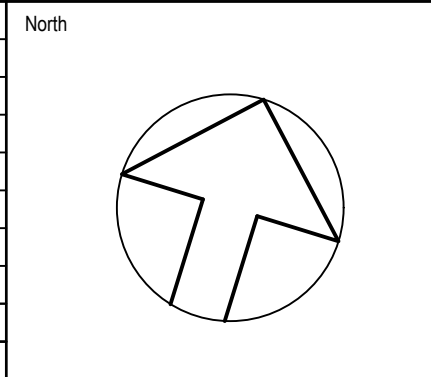

Architect
BREAKSPEAR ARCHITECTS
ABN 81 601 670 991 ACN 601 670 991
2/4 Belgrave Street, Manly NSW 2095
P: 0421 661 146 E: studio@brkspr.com


Client
John Cimino & Hayden Zuffo
28 Bangaroo Street
North Balgowlah NSW 2093


Hydraulic Consultant
INLINE
HYDRAULIC SERVICES
UNIT 19, 18 WURROOK CIRCUIT, CARINGBAH NSW 2229
PO BOX 284, GYMEA NSW 2227
PHONE No (02) 9526 1923
EMAIL : paul@inlinehs.com.au www.inlinehyddraulicservices.com.au

Project
BANGAROO MIX


Drawing
**HYDRAULIC SERVICES
GROUND FLOOR PLAN**

ALL SIGN OFF/CERTIFICATIONS ARE TO BE UNDERTAKEN IN ACCORDANCE WITH THE METHODS PRESCRIBED IN THE NCC AND AUSTRALIAN STANDARDS AND ANY OTHER RECORDS PROVIDED TO FACILITATE SIGN OFFS FOR OCCUPATION CERTIFICATE.			
Issue PRELIMINARY ISSUE: NOT FOR CONSTRUCTION			
Date:	12.08.22	Project No.	22204
Scale:	1:100		
Drawn:	POK		
Design:	PM	Drawing No.	
No in set:	-	HDA02 / P2	

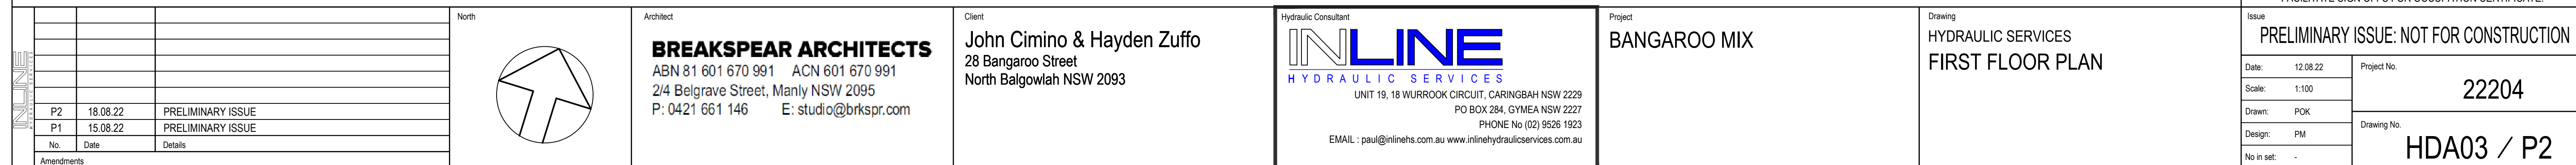

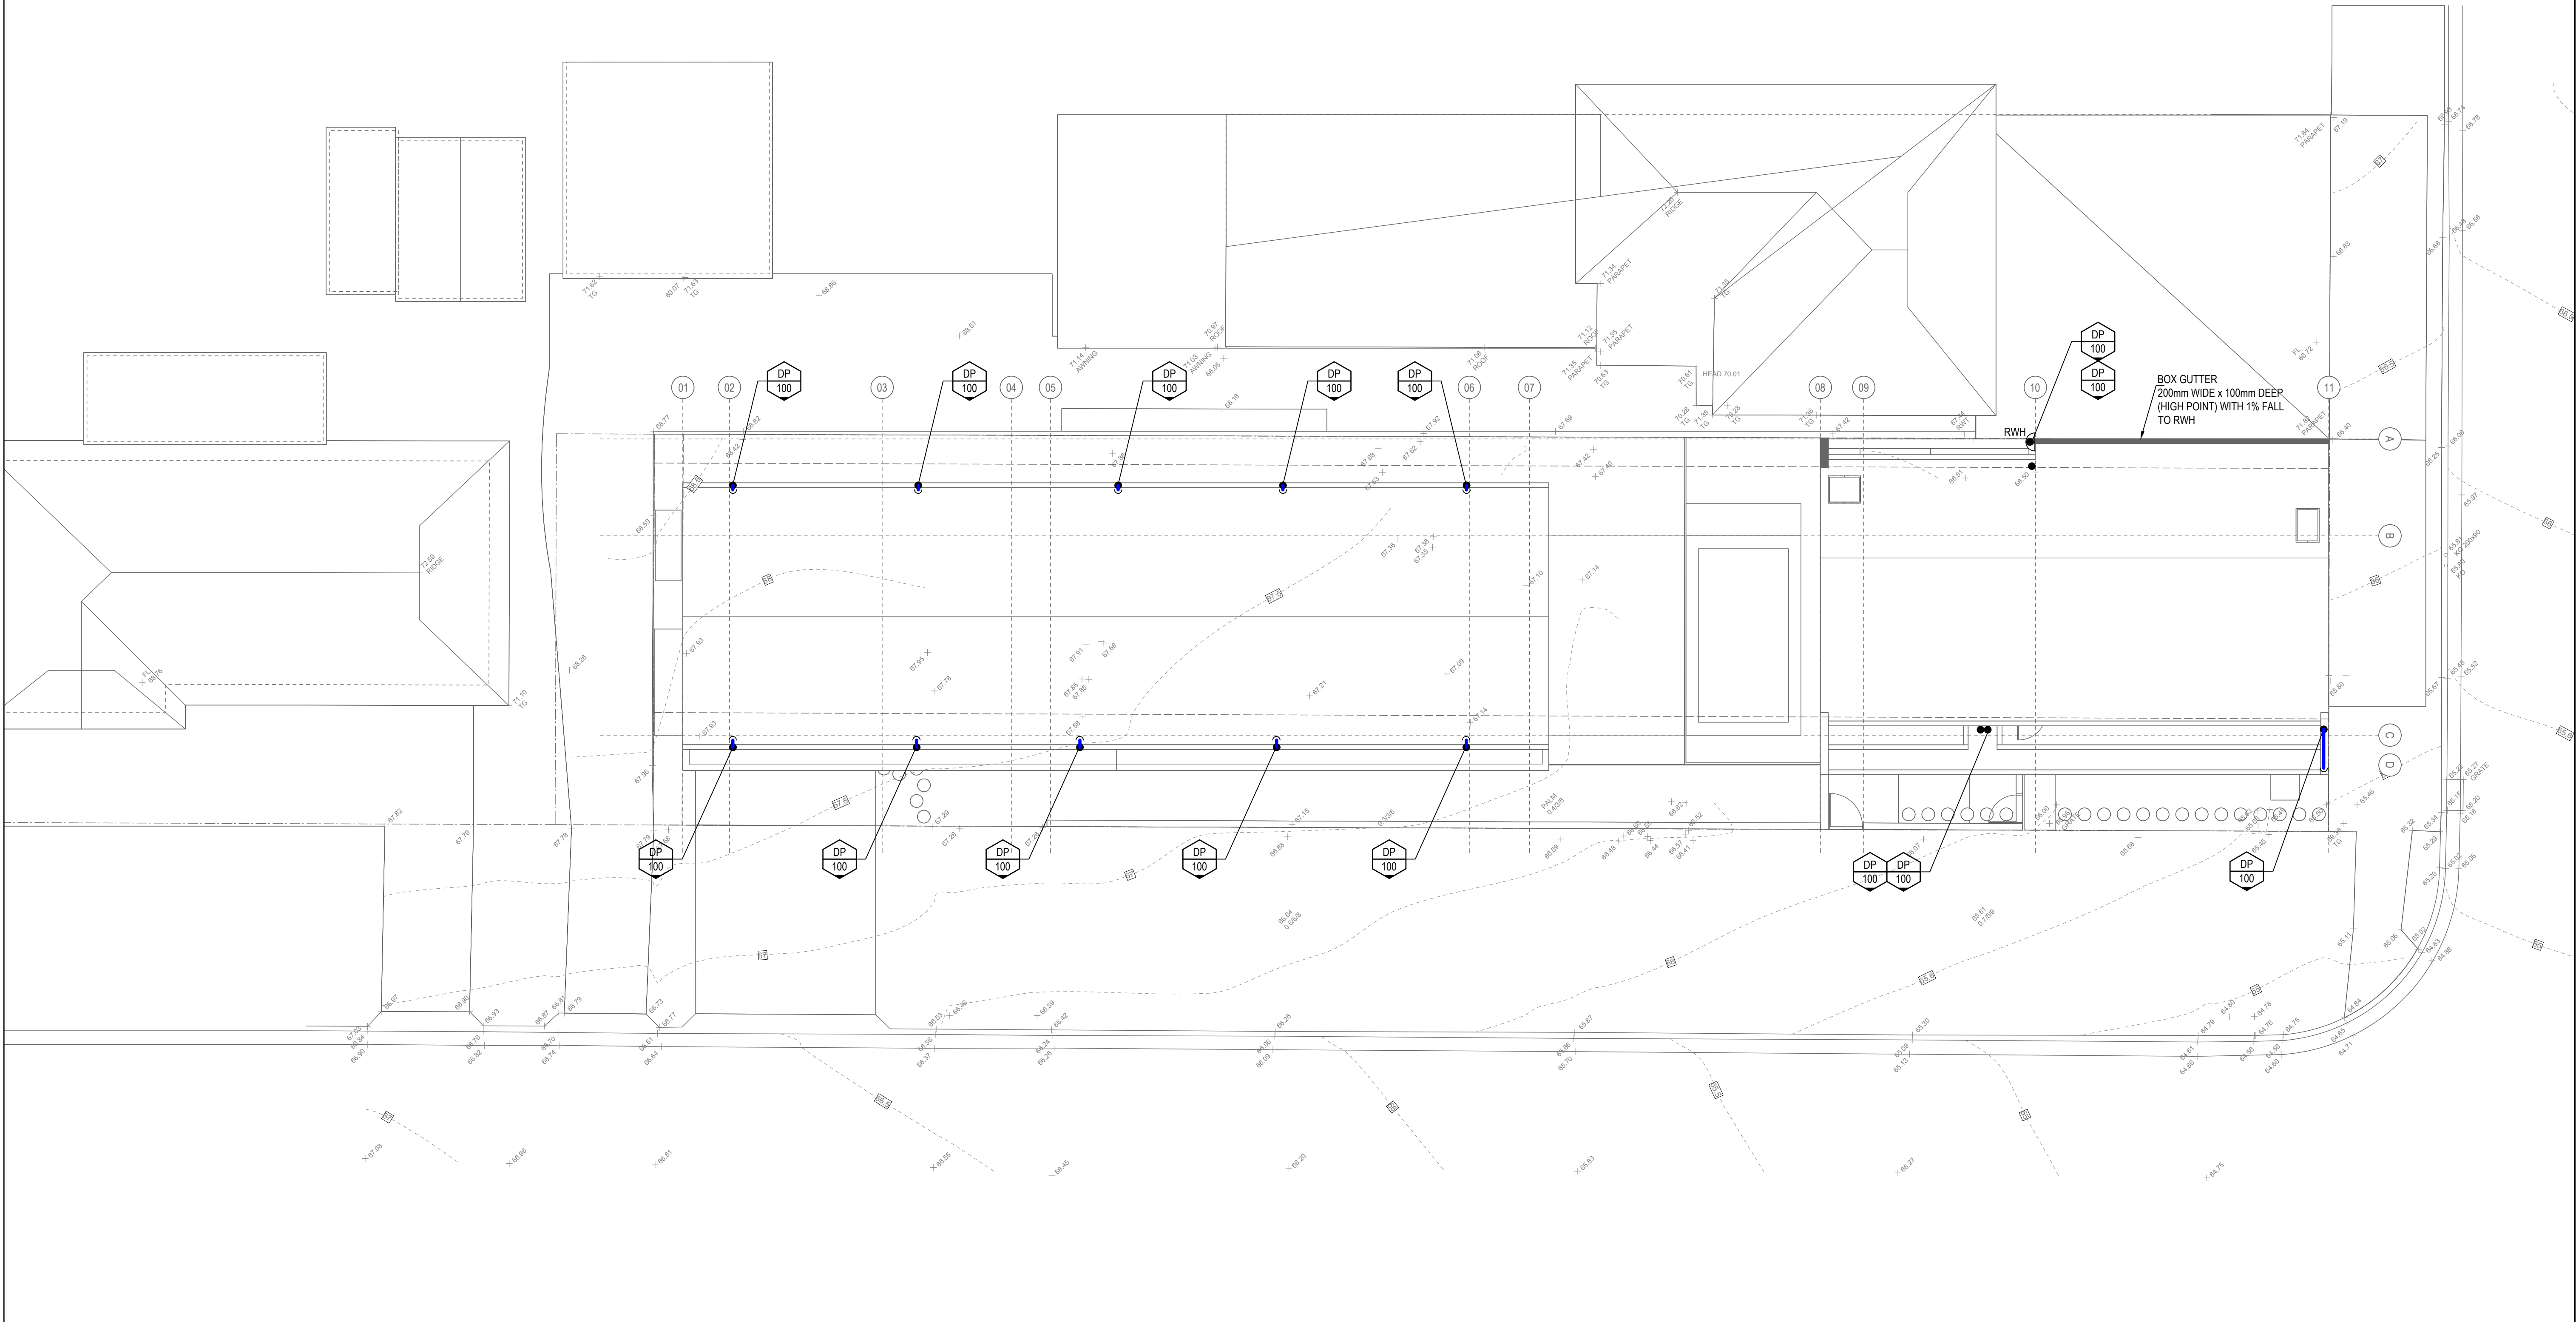

P2	18.08.22	PRELIMINARY ISSUE
P1	15.08.22	PRELIMINARY ISSUE
No.	Date	Details
Amendments		

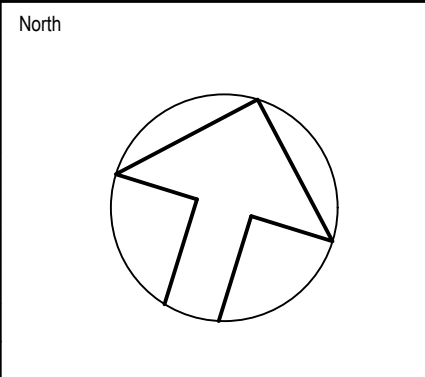

Architect
BREAKSPEAR ARCHITECTS
ABN 81 601 670 991 ACN 601 670 991
2/4 Belgrave Street, Manly NSW 2095
P: 0421 661 146 E: studio@brkspr.com

Client
John Cimino & Hayden Zuffo
28 Bangaroo Street
North Balgowlah NSW 2093


Hydraulic Consultant
INLINE
HYDRAULIC SERVICES
UNIT 19, 18 WURROOK CIRCUIT, CARINGBAH NSW 2229
PO BOX 284, GYMEA NSW 2227
PHONE No (02) 9526 1923
EMAIL : paul@inlinehs.com.au www.inlinehydralicservices.com.au

Project
BANGAROO MIX

Drawing
**HYDRAULIC SERVICES
ROOF PLAN**


ALL SIGN OFF/CERTIFICATIONS ARE TO BE UNDERTAKEN IN ACCORDANCE WITH THE METHODS PRESCRIBED IN THE NCC AND AUSTRALIAN STANDARDS AND ANY OTHER RECORDS PROVIDED TO FACILITATE SIGN OFFS FOR OCCUPATION CERTIFICATE.

Issue PRELIMINARY ISSUE: NOT FOR CONSTRUCTION	
Date: 12.08.22	Project No. 22204
Scale: 1:100	
Drawn: POK	Drawing No. HDA04 / P2
Design: PM	
No in set: -	

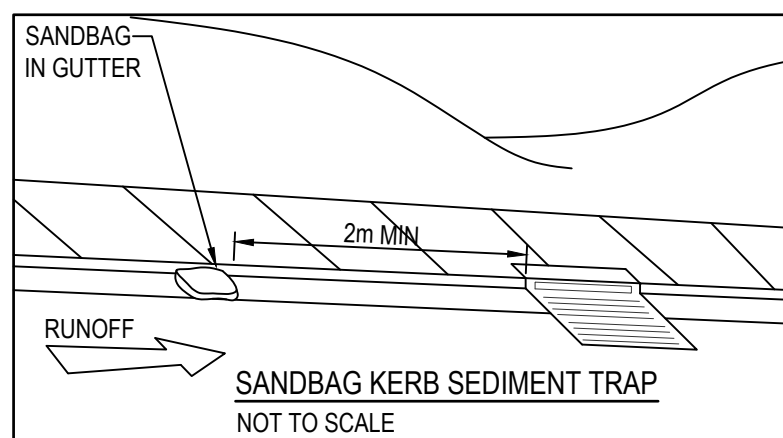


DESIGN PARAMETERS FOR SEDIMENT FENCE

- | | | |
|--------------------|---|----------|
| MAX DRAINAGE AREA | = | 0.6000ha |
| MAX SLOPE GRADIENT | = | 50% |
| MAX SLOPE LENGTH | = | 60m |

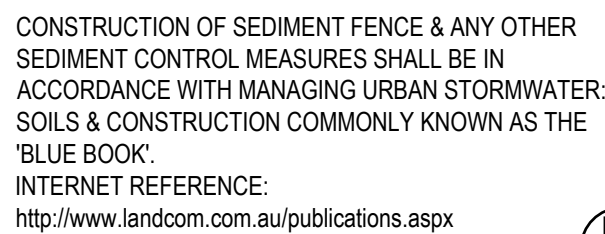

D

 

North

A circular diagram with a stylized arrow pointing towards the top-left, representing North. The arrow is formed by several straight lines within the circle's boundary.

Client
John Cimino & Hayden Zuffo
28 Bangaroo Street
North Balgowlah NSW 2093

Project
BANGAROO MIX


ALL SIGN OFF/CERTIFICATIONS ARE TO BE UNDERTAKEN IN ACCORDANCE WITH THE METHODS PRESCRIBED IN THE NCC AND AUSTRALIAN STANDARDS AND ANY OTHER RECORDS PROVIDED TO FACILITATE SIGN OFFS FOR OCCUPATION CERTIFICATE.

Issue		PRELIMINARY ISSUE: NOT FOR CONSTRUCTION	
Date:	12.08.22	Project No. 22204	
Scale:	1:200		
Drawn:	POK		
Design:	PM		
No in set:	-	Drawing No.	HDA05 / P2



DETENTION TANK	
AVERAGE HEIGHT	= -M
WIDTH	= -M
LENGTH	= -M
VOLUME PROVIDED	= -M ³

P2	18.08.22	PRELIMINARY ISSUE
P1	15.08.22	PRELIMINARY ISSUE
No.	Date	Details
Amendments		

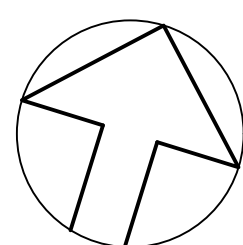

Client
John Cimino & Hayden Zuffo
28 Bangaroo Street
North Balgowlah NSW 2093

Hydraulic Consultant

INLINE

HYDRAULIC SERVICES

UNIT 19, 18 WURROOK CIRCUIT, CARINGBAH NSW 2229
PO BOX 284, GYMEA NSW 2227
PHONE NO (02) 9526 1923
EMAIL : paul@inlinehs.com.au www.inlinehydraulicservices.com.au

Drawing
HYDRAULIC SERVICES
DETAIL SHEET

ALL SIGN OFF/CERTIFICATIONS ARE TO BE UNDERTAKEN IN ACCORDANCE WITH THE METHODS PRESCRIBED IN THE NCC AND AUSTRALIAN STANDARDS AND ANY OTHER RECORDS PROVIDED TO FACILITATE SIGN OFFS FOR OCCUPATION CERTIFICATE.

Issue		PRELIMINARY ISSUE: NOT FOR CONSTRUCTION	
Date:	12.08.22	Project No.	22204
Scale:	1:200		
Drawn:	POK		
Design:	PM	Drawing No.	HDA06 / P2
No in set:	-		