

notes

To be read in conjunction with hydraulic engineer drawings.

Legend

- Roof:
 rs corrugated copper sheeting, cappings, etc
 g copper gutters
 dp round copper down pipes
- Soffit:
 fc set fibre cement
 sl plywood soffit lining
- Solar Panels:
 ta Solar hot water panels with remote storage
 Type A:
 Type B:
 tb Photovoltaic cells

Walls:

- External:
 fer(c) Fine cement render to concrete.
 (Colour: porters "mineral" or similar)
 s Coursed sandstone
- Internal:
 rm Rendered masonry
 tm Tiles on masonry

Floors:

- st Stone tiling
 sp Stone paving
 hd Hardwood decking

Ceilings:

- pb Set plaster board

Windows:

- slw Sliding timber windows
 fg fixed glass

Doors:

- std Sliding timber framed doors
 gd panel lift garage door

Louvers/Screens:

- hss Hardwood timber slatted screen
 fmi Fixed metal louvers



Internal Specifications	61.5 micron barkmat
Roof colour	Marl SA, 27 274 x 0.76
External ceiling joist walls	61.5 barkmat
External wall colour	Dark SA, 1.0.09
Low Waterwood System value to all windows	Use 5.00 50420w 0.74
Waterproofing to doors and windows	1.5m

OCT 09 A DEVELOPMENT APP.

date issue

amendments

drawing : site plan

dwg no. : DA 10

scale : 1:100@A1 / 1:200@A3


date : OCT 09

drawn :

checked :

1112-1118 Barrenjoey Road
 Palm Beach

LESUIK ARCHITECTS PTY LTD
 the studio, 1118 barrenjoey road palm beach nsw
 po box 30 palm beach nsw 2108
 telephone 612 9974 1010 fax 612 9974 6502
 email lesuikarchitects@bigpond.com

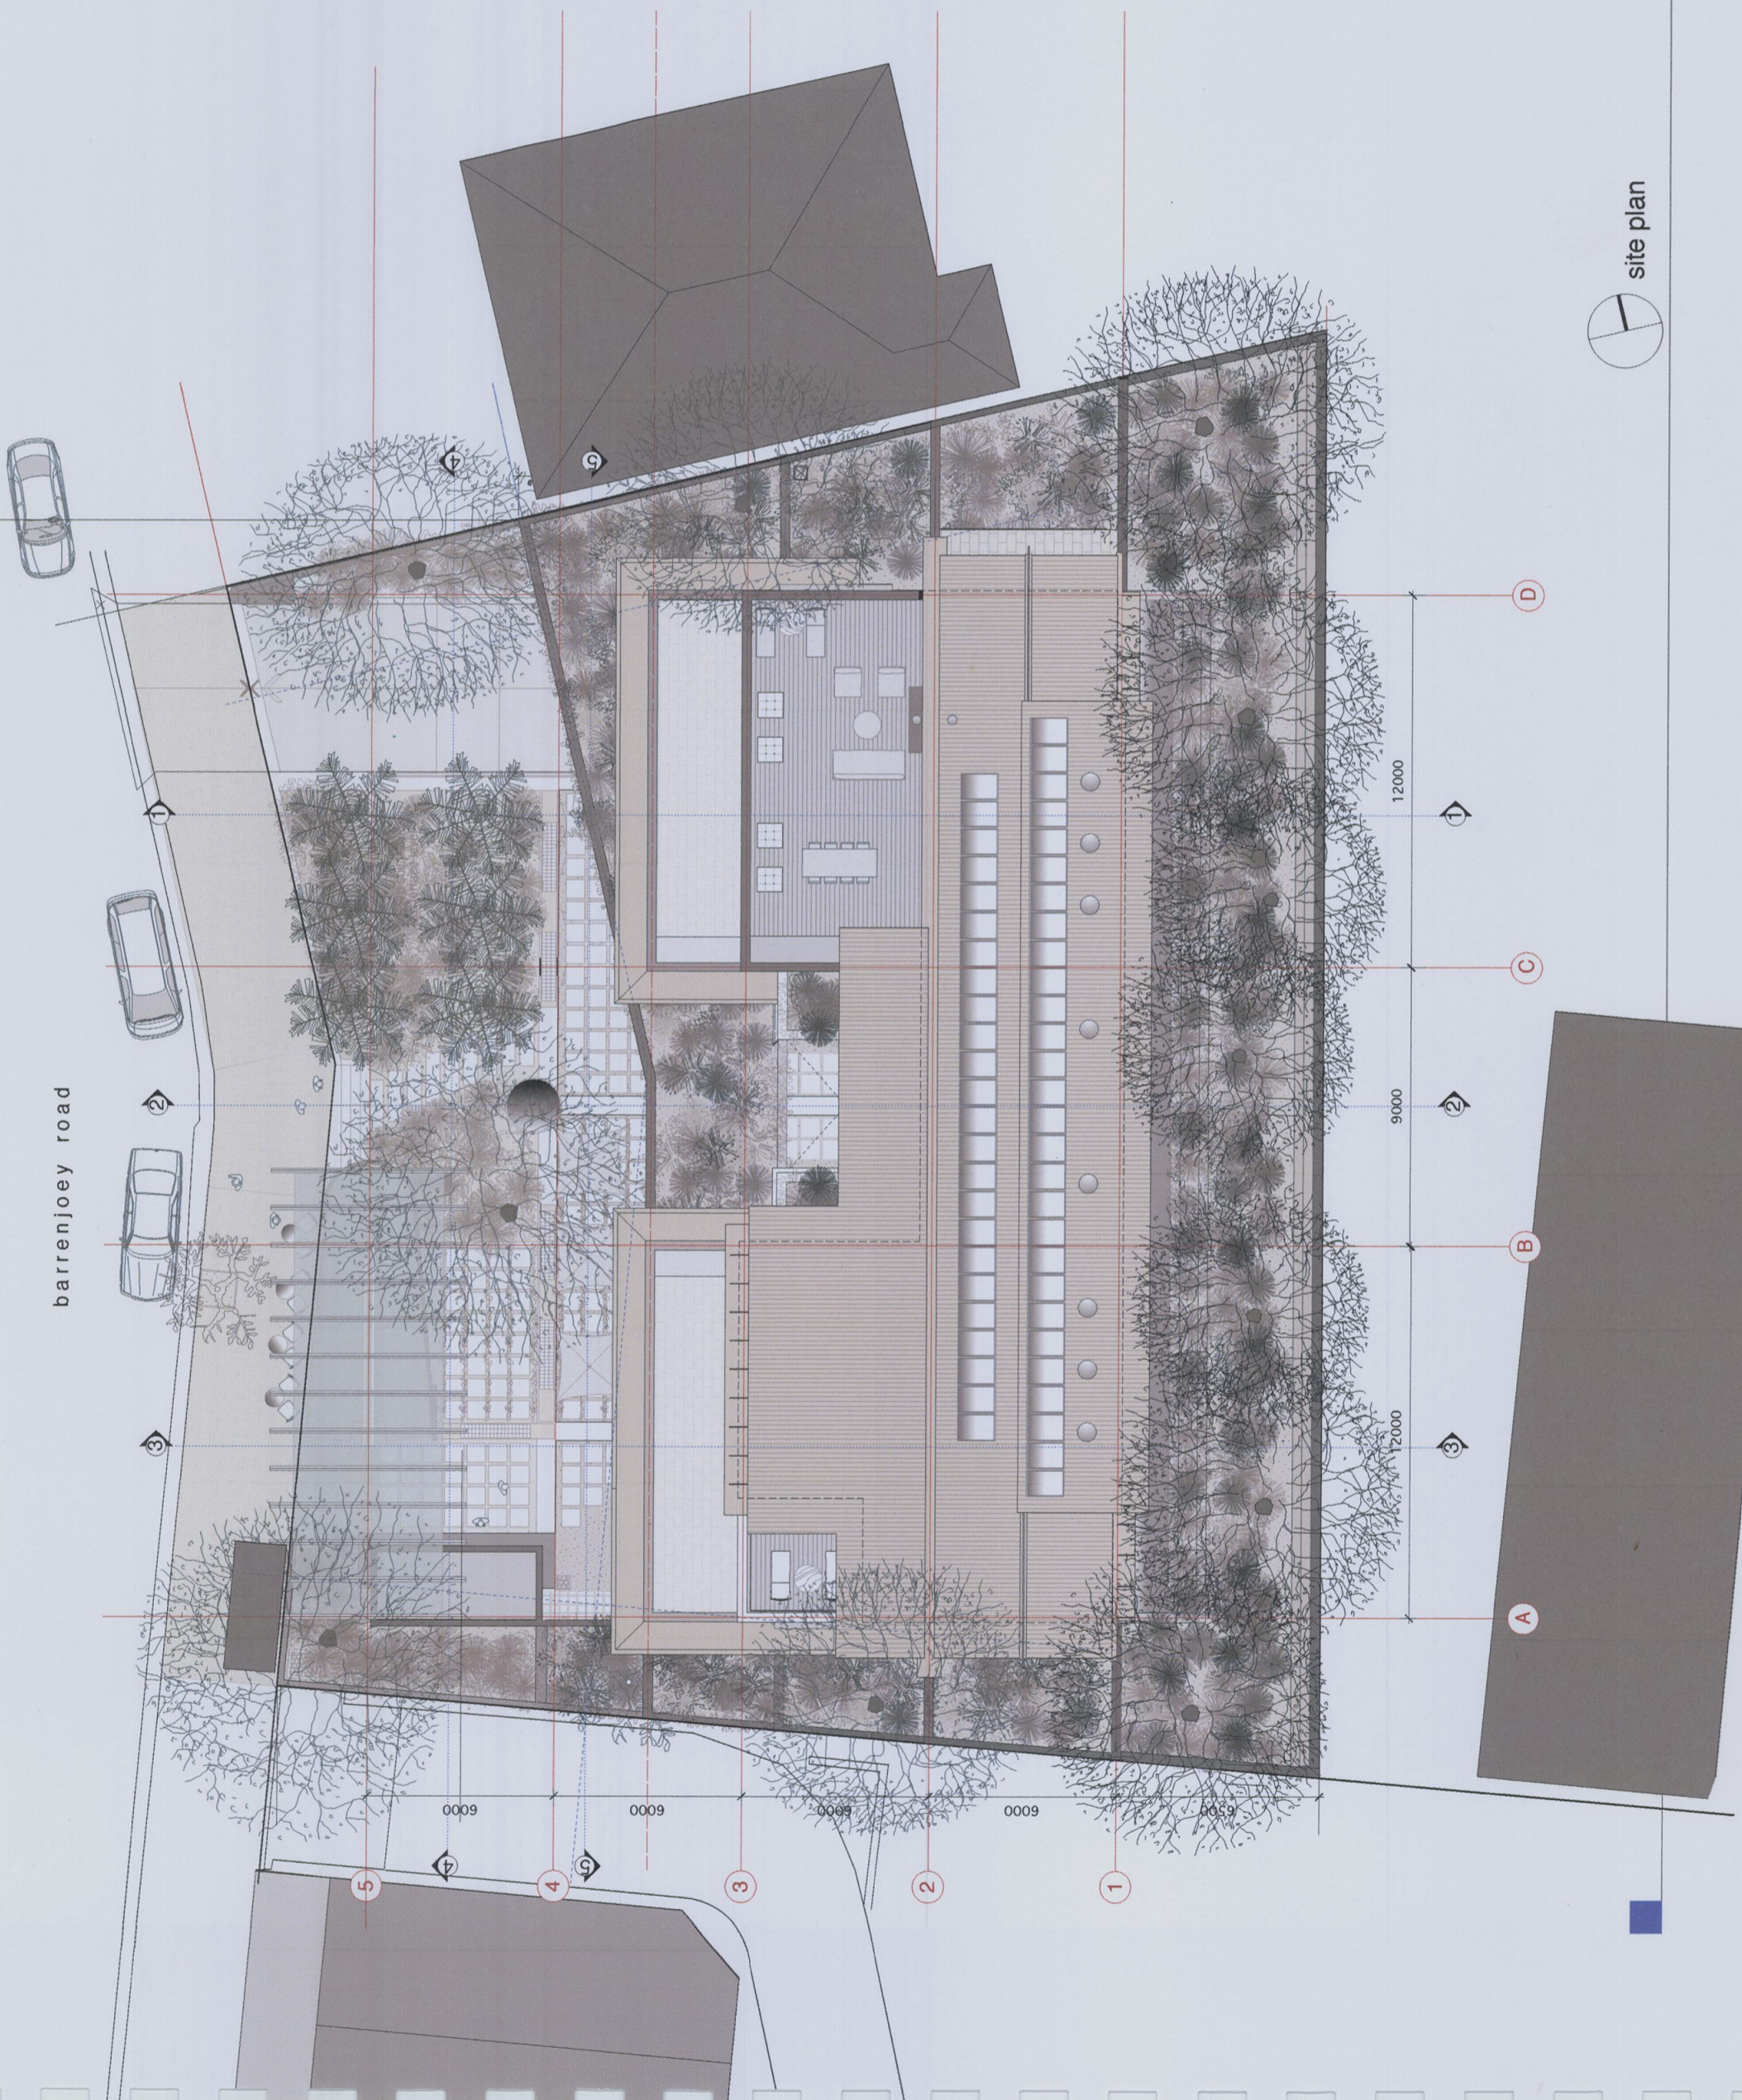

site plan