

NOTE: THESE PLANS HAVE NOT BEEN COORDINATED WITH CURRENT STRUCTURAL DOCUMENTS AND ARE SUBJECT TO CHANGE

**NOT FOR CONSTRUCTION**

**BUREAU SRH | architecture**

NOMINATED ARCHITECT: SIMON HANSON # 6739

GENERAL: THIS DRAWING SHALL BE READ IN CONJUNCTION WITH ALL OTHER ARCHITECTURAL & CONSULTANT DRAWINGS & SPECIFICATIONS & WITH SUCH OTHER WRITTEN INSTRUCTIONS ISSUED DURING THE COURSE OF THE CONTRACT | NOTIFY ARCHITECT OF ANY DISCREPANCIES BEFORE PROCEEDING WITH WORK | MATERIALS & WORKMANSHIP SHALL BE IN ACCORDANCE WITH THE SPECIFICATION, CURRENT SAA CODES, BUILDING REGULATIONS & OTHER STATUTORY AUTHORITIES | VERIFY ALL DIMENSIONS ON SITE AND NOTIFY ARCHITECT OF ANY DISCREPANCIES | USE FIGURED DIMENSIONS ONLY | COPYRIGHT, ALL RIGHT RESERVED | THIS DRAWING IS COPYRIGHT AND CONFIDENTIAL, & MAY NOT BE REPRODUCED BY ANY PERSON WITHOUT WRITTEN PERMISSION OF THE ABOVE COMPANY & IS NOT TO BE USED IN ANY MANNER PREJUDICIAL TO THE INTERESTS OF THAT COMPANY | THIS DRAWING AND ATTACHED SHEET REMAIN THE PROPERTY OF BUREAU SRH PTY LTD

CAD FILES: INFORMATION IN ELECTRONIC FILES TRANSMITTED REMAIN THE INTELLECTUAL PROPERTY OF BUREAU SRH | BUREAU SRH DO NOT GUARANTEE CAD DOCUMENTS CONTAIN COMPLETE AND ACCURATE INFORMATION | CAD DOCUMENTS MUST BE COMPARED TO, AND READ IN CONJUNCTION WITH CURRENT HARD COPY DOCUMENTS | BUREAU SRH ARE NOT LIABLE FOR ALTERATIONS TO CAD FILES BY THIRD PARTIES

STUDIO 3 | 2 VERONA STREET | PADDINGTON | NSW | 2021 | AUSTRALIA |  
 ABN: 94 115 880 834 | TEL: +61 2 9380 4666 | admin@bureau.srh.com

LEGEND:

- NEW WORKS
- 10M DEFENDABLE AREA

**THIS PLAN IS TO BE READ IN CONJUNCTION WITH THE CONDITIONS OF DEVELOPMENT CONSENT**

MOD20220459

**WYVERN PRIVATE HOSPITAL**

REV	DATE	NAME
01	11/08/2022	S4.55 ISSUE TO COUNCIL
2		

**33A Myoora Road, Terrey Hills**

PROJECT No: **16082**

STAGE: **SECTION 4.55**

DRAWING TITLE: **LOWER GROUND FLOOR PLAN**

DRAWING No: **396**


SCALE @ A0: **1:200**

CLIENT: **Wyvern Health** | CHECKED: **SRH**  
 DRAWN: **JC** | APPROVED: **SRH**

REVISION: **01**

11/08/2022 10:49 AM / c:\p\srh\16082\16082\_PrivatHospital\22 - BIM\3d\basics for ARCHICAD 22\16082\_16082\_PrivatHospital\_CC\_MAIN\_FILE\_RevH\_S4.55



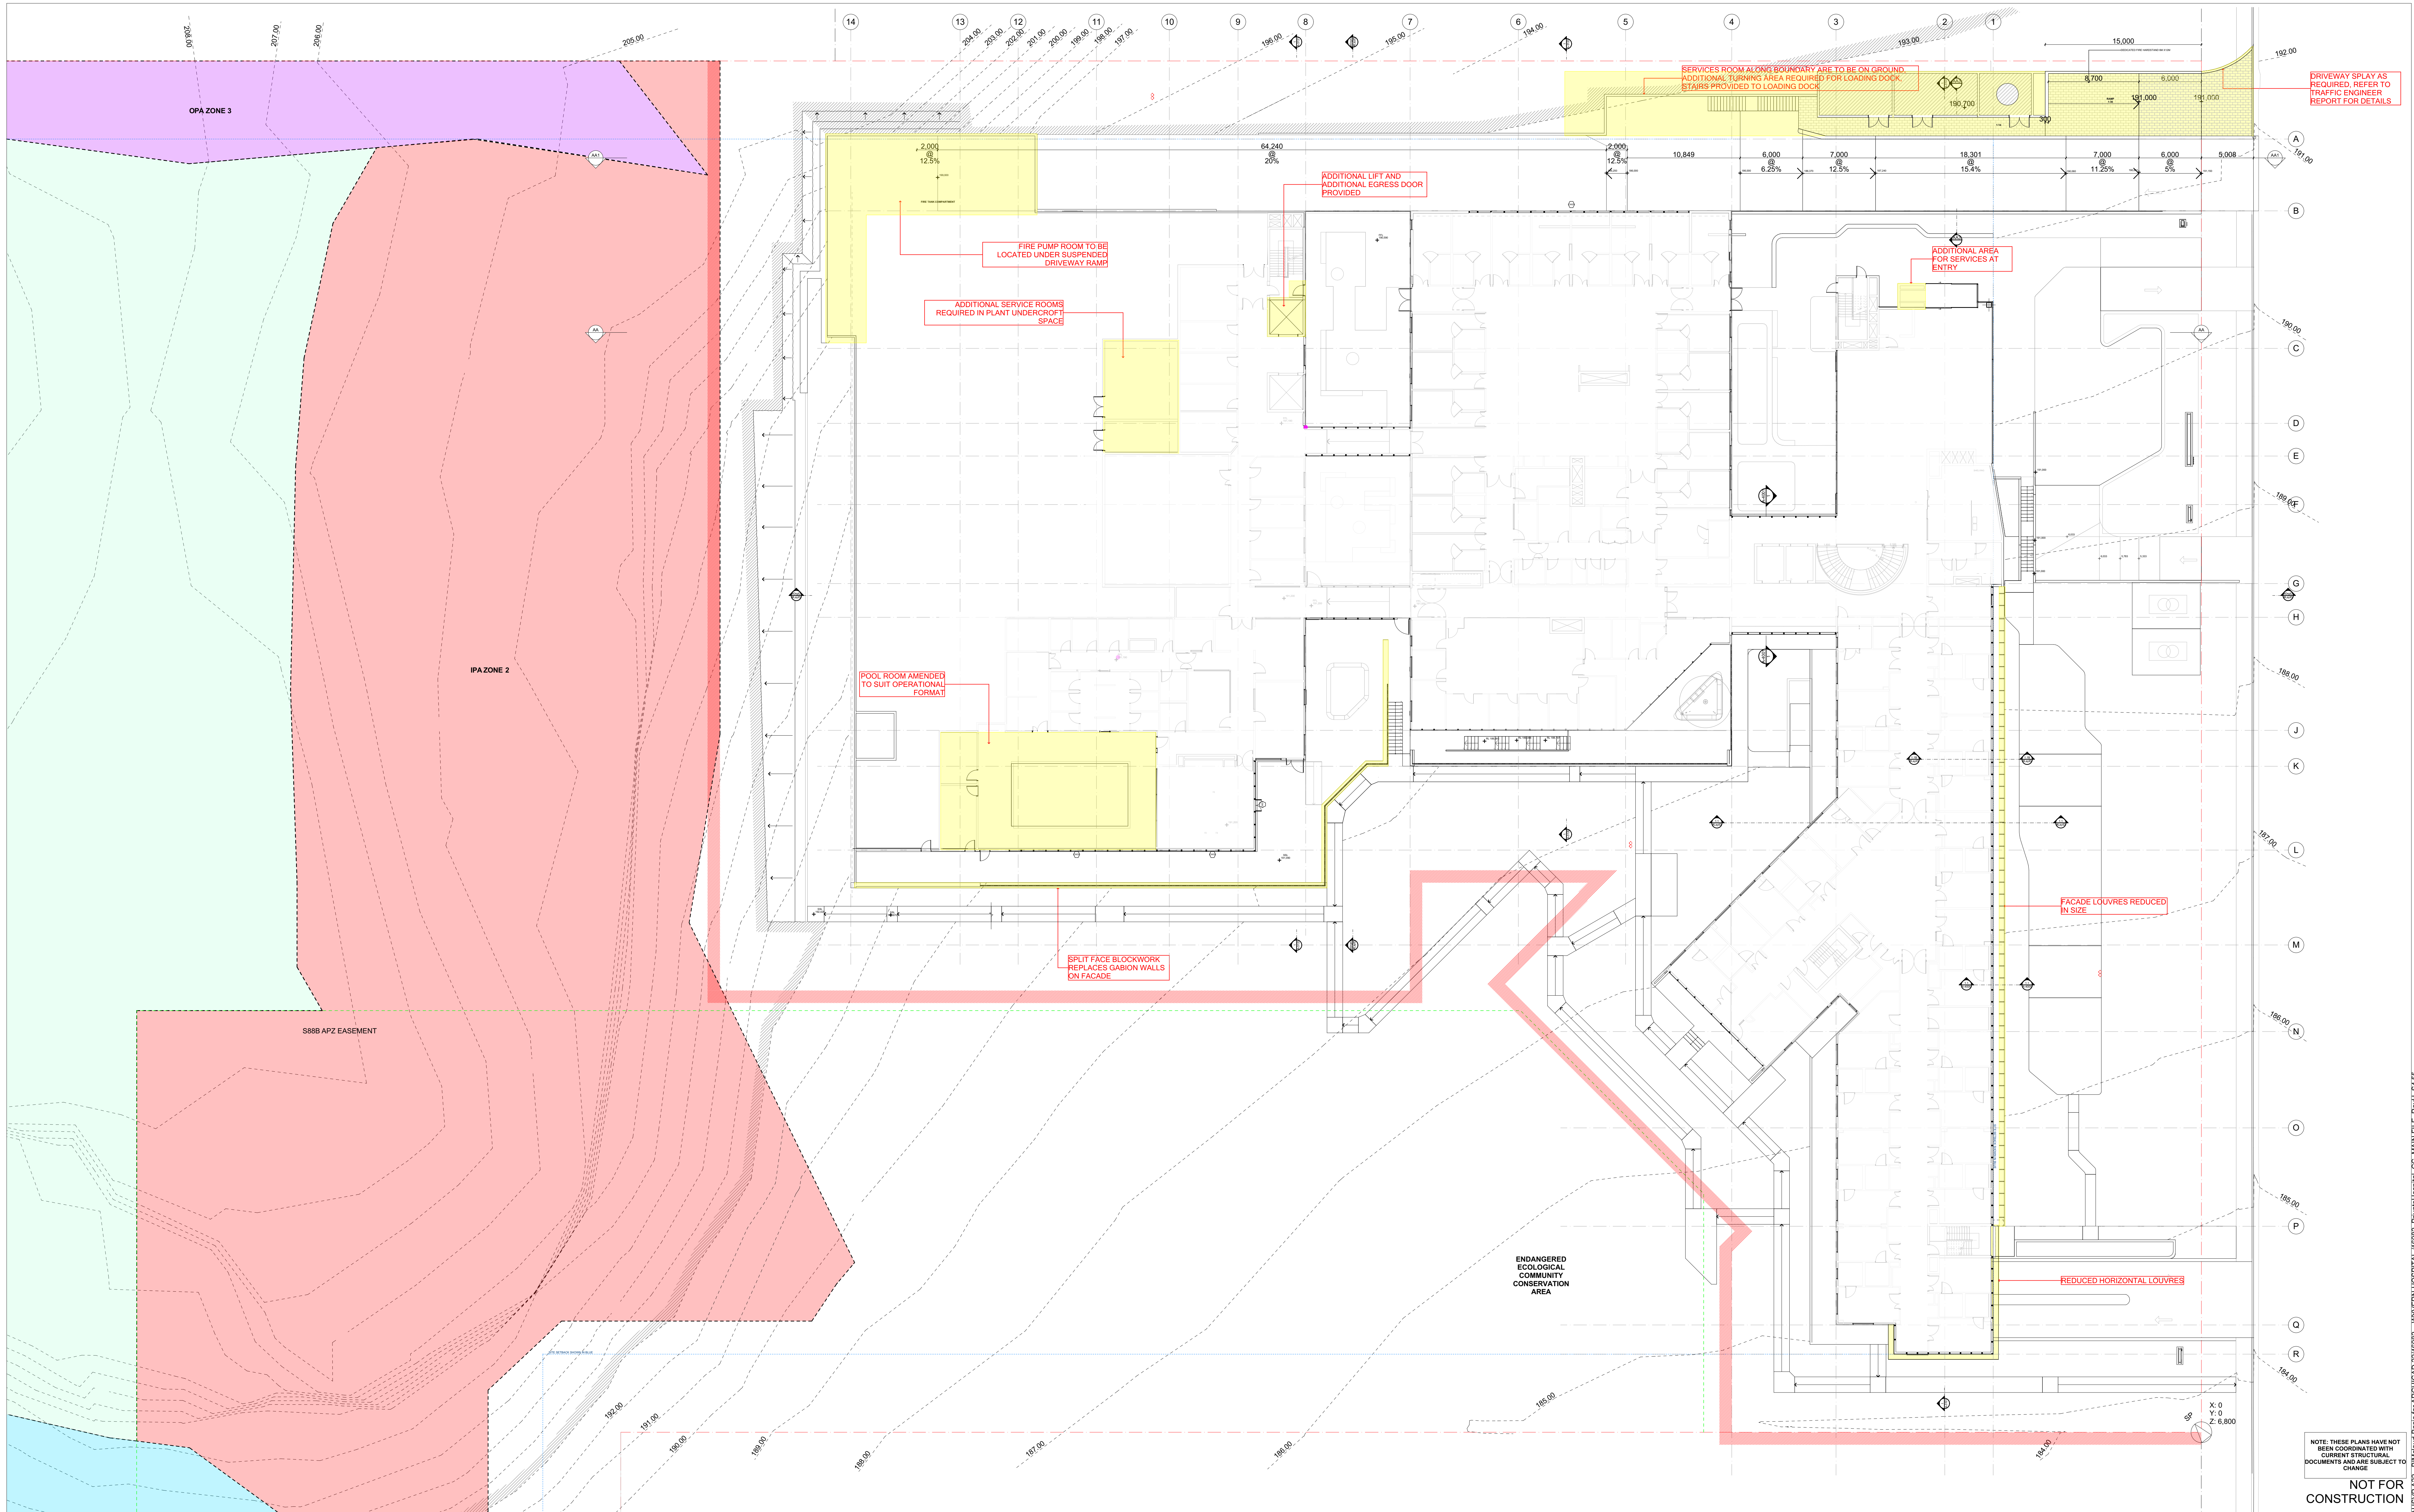

NOTE: THESE PLANS HAVE NOT BEEN COORDINATED WITH CURRENT STRUCTURAL DOCUMENTS AND ARE SUBJECT TO CHANGE.

NOT FOR CONSTRUCTION

**BUREAU SRH | architecture**

NOMINATED ARCHITECT: SIMON HANSON # 6739  
 GENERAL: THIS DRAWING SHALL BE READ IN CONJUNCTION WITH ALL OTHER ARCHITECTURAL & CONSULTANT DRAWINGS & SPECIFICATIONS & WITH SUCH OTHER WRITTEN INSTRUCTIONS ISSUED DURING THE COURSE OF THE CONTRACT | NOTIFY ARCHITECT OF ANY DISCREPANCIES BEFORE PROCEEDING WITH WORK | MATERIALS & WORKMANSHIP SHALL BE IN ACCORDANCE WITH THE SPECIFICATION, CURRENT SAA CODES, BUILDING REGULATIONS & OTHER STATUTORY AUTHORITIES | VERIFY ALL DIMENSIONS ON SITE AND NOTIFY ARCHITECT OF ANY DISCREPANCIES | USE FIGURED DIMENSIONS ONLY | COPYRIGHT, ALL RIGHT RESERVED | THIS DRAWING IS COPYRIGHT AND CONFIDENTIAL, & MAY NOT BE REPRODUCED BY ANY PERSON WITHOUT WRITTEN PERMISSION OF THE ABOVE COMPANY & IS NOT TO BE USED IN ANY MANNER PREJUDICIAL TO THE INTERESTS OF THAT COMPANY | THIS DRAWING AND ATTACHED SHEET REMAIN THE PROPERTY OF BUREAU SRH PTY LTD  
 CAD FILES: INFORMATION IN ELECTRONIC FILES TRANSMITTED REMAIN THE INTELLECTUAL PROPERTY OF BUREAU SRH | BUREAU SRH DO NOT GUARANTEE CAD DOCUMENTS CONTAIN COMPLETE AND ACCURATE INFORMATION | CAD DOCUMENTS MUST BE COMPARED TO, AND READ IN CONJUNCTION WITH CURRENT HARD COPY DOCUMENTS | BUREAU SRH ARE NOT LIABLE FOR ALTERNATIONS TO CAD FILES BY THIRD PARTIES

STUDIO 3 | 2 VERONA STREET | PADDINGTON | NSW | 2021 | AUSTRALIA |  
 ABN: 94 115 880 834 | TEL: +61 2 9380 4666 | admin@bureau.srh.com

LEGEND:  
 NEW WORKS  
 10M DEFENDABLE AREA

THIS PLAN IS TO BE READ IN CONJUNCTION WITH THE CONDITIONS OF DEVELOPMENT CONSENT  
 MOD2022/0459

**WYVERN PRIVATE HOSPITAL**

REV	DATE	NAME
01	11/08/2022	S4.55 ISSUE TO COUNCIL
2		

**33A Myoora Road, Terrey Hills**

STAGE:  
**SECTION 4.55**  
 SCALE @ A0:  
**1:200**

DRAWING TITLE:  
**GROUND FLOOR PLAN**  
 CLIENT: **Wyvern Health**  
 DRAWN: **JC**  
 CHECKED: **SRH**  
 APPROVED: **SRH**


PROJECT No: **16082**  
 DRAWING No:  
**397**  
 REVISION:  
**01**

11/08/2022 10:49 AM / c:\p\16082\16082 - BIM\3d\Basis for ARCH\CAD 22116082 - WYVERN HOSPITAL\16082 - BIM\3d\Basis for ARCH\CAD 22116082 - WYVERN HOSPITAL - MAIN FILE - RevH - S4.55







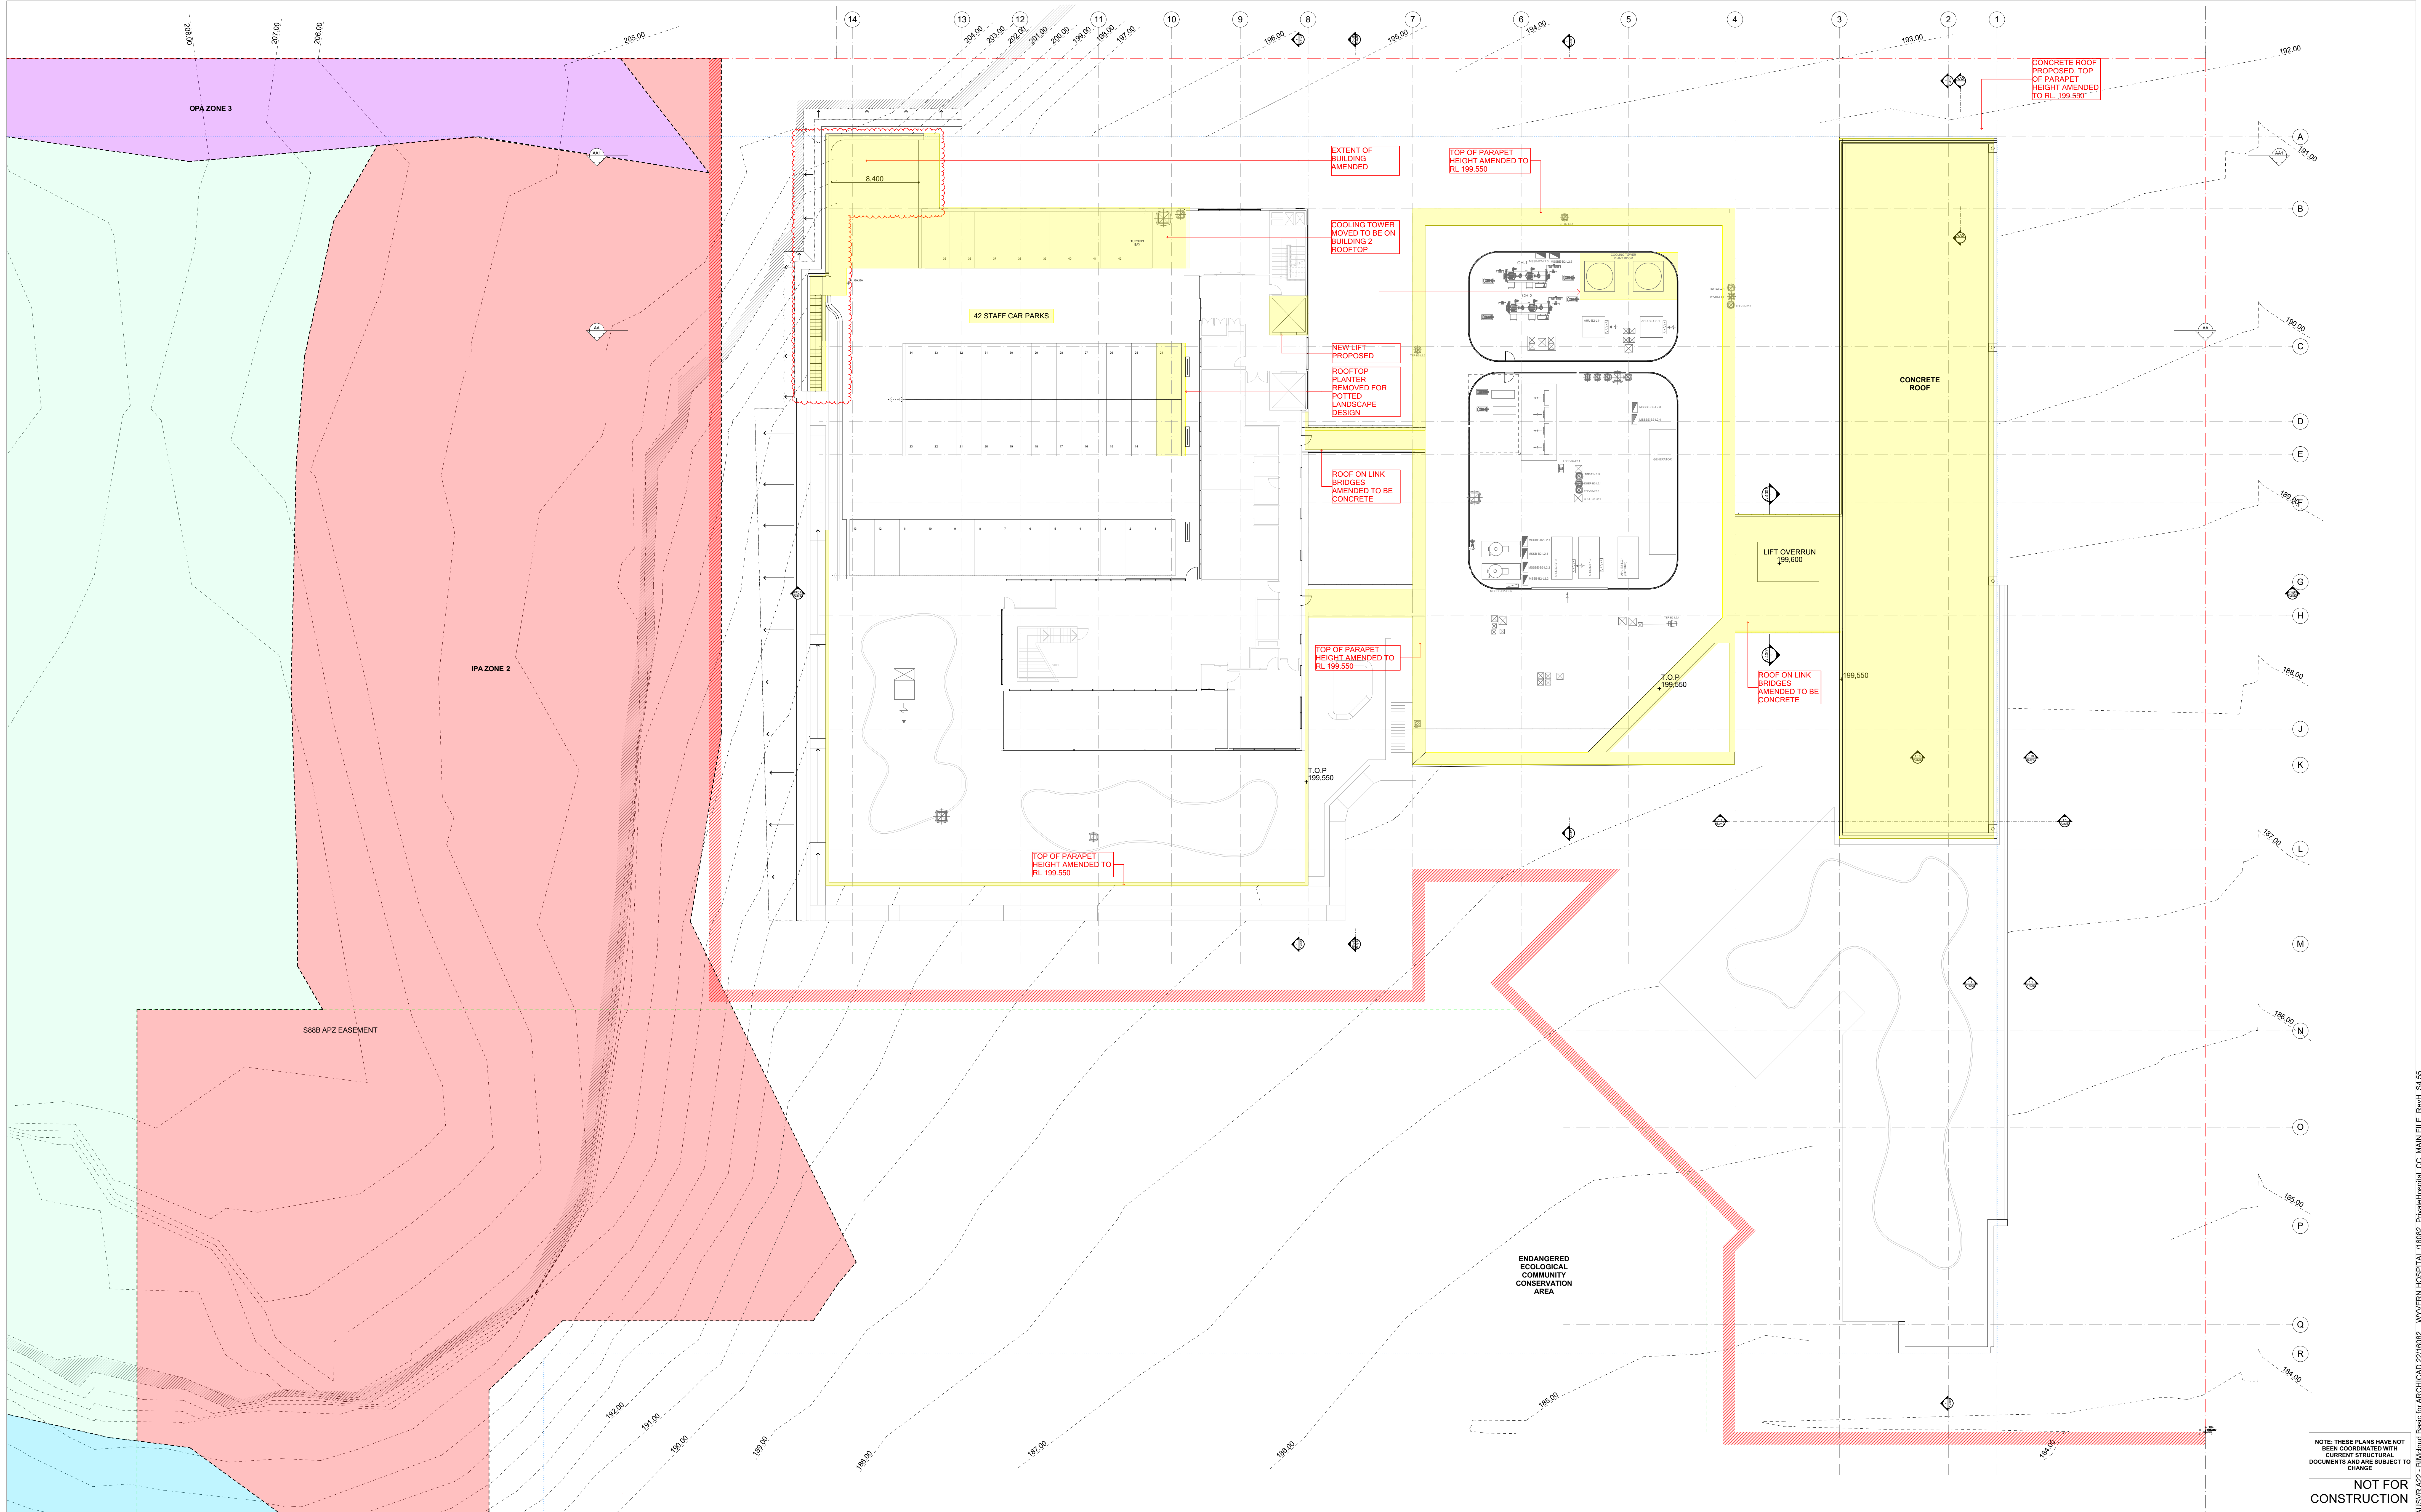

**BUREAU SRH | architecture**

NOMINATED ARCHITECT: SIMON HANSON # 6739

GENERAL: THIS DRAWING SHALL BE READ IN CONJUNCTION WITH ALL OTHER ARCHITECTURAL & CONSULTANT DRAWINGS & SPECIFICATIONS & WITH SUCH OTHER WRITTEN INSTRUCTIONS ISSUED DURING THE COURSE OF THE CONTRACT | NOTIFY ARCHITECT OF ANY DISCREPANCIES BEFORE PROCEEDING WITH WORK | MATERIALS & WORKMANSHIP SHALL BE IN ACCORDANCE WITH THE SPECIFICATION, CURRENT SAA CODES, BUILDING REGULATIONS & OTHER STATUTORY AUTHORITIES | VERIFY ALL DIMENSIONS ON SITE AND NOTIFY ARCHITECT OF ANY DISCREPANCIES | USE FIGURED DIMENSIONS ONLY | COPYRIGHT, ALL RIGHT RESERVED | THIS DRAWING IS COPYRIGHT AND CONFIDENTIAL & MAY NOT BE REPRODUCED BY ANY PERSON WITHOUT WRITTEN PERMISSION OF THE ABOVE COMPANY & IS NOT TO BE USED IN ANY MANNER PREJUDICIAL TO THE INTERESTS OF THAT COMPANY | THIS DRAWING AND ATTACHED SHEET REMAIN THE PROPERTY OF BUREAU SRH PTY LTD

CAD FILES: INFORMATION IN ELECTRONIC FILES TRANSMITTED REMAIN THE INTELLECTUAL PROPERTY OF BUREAU SRH | BUREAU SRH DO NOT GUARANTEE CAD DOCUMENTS CONTAIN COMPLETE AND ACCURATE INFORMATION | CAD DOCUMENTS MUST BE COMPARED TO, AND READ IN CONJUNCTION WITH CURRENT HARD COPY DOCUMENTS | BUREAU SRH ARE NOT LIABLE FOR ALTERNATIONS TO CAD FILES BY THIRD PARTIES

STUDIO 3 | 2 VERONA STREET | PADDINGTON | NSW | 2021 | AUSTRALIA |  
 ABN: 94 115 880 834 | TEL: +61 2 9380 4666 | admin@bureau.srh.com

LEGEND:

- NEW WORKS
- 10M DEFENDABLE AREA

THIS PLAN IS TO BE READ IN CONJUNCTION WITH THE CONDITIONS OF DEVELOPMENT CONSENT  
 MOD2022/0459

**WYVERN PRIVATE HOSPITAL**

REV	DATE	NAME
01	11/08/2022	S4.55 ISSUE TO COUNCIL
2		

**33A Myoora Road, Terrey Hills**

STAGE:  
**SECTION 4.55**

SCALE @ A0:  
**1:200**

DRAWING TITLE:  
**LEVEL 02 FLOOR PLAN**

CLIENT: **Wyvern Health**

CHECKED: **SRH**

DRAWN: **JC**

APPROVED: **SRH**

PROJECT No: **16082**

DRAWING No:  
**399**

REVISION:  
**01**

NOTE: THESE PLANS HAVE NOT BEEN COORDINATED WITH CURRENT STRUCTURAL DOCUMENTS AND ARE SUBJECT TO CHANGE.


NOT FOR CONSTRUCTION

11/08/2022 10:49 AM / c:\project\16082\16082\_PrivatHospital\22 - BIM\3d\Basic for ARCH\CAD 2216082 - WYVERN HOSPITAL\16082\_PrivatHospital\_CC\_MAIN\_FILE\_RevH\_S4.55








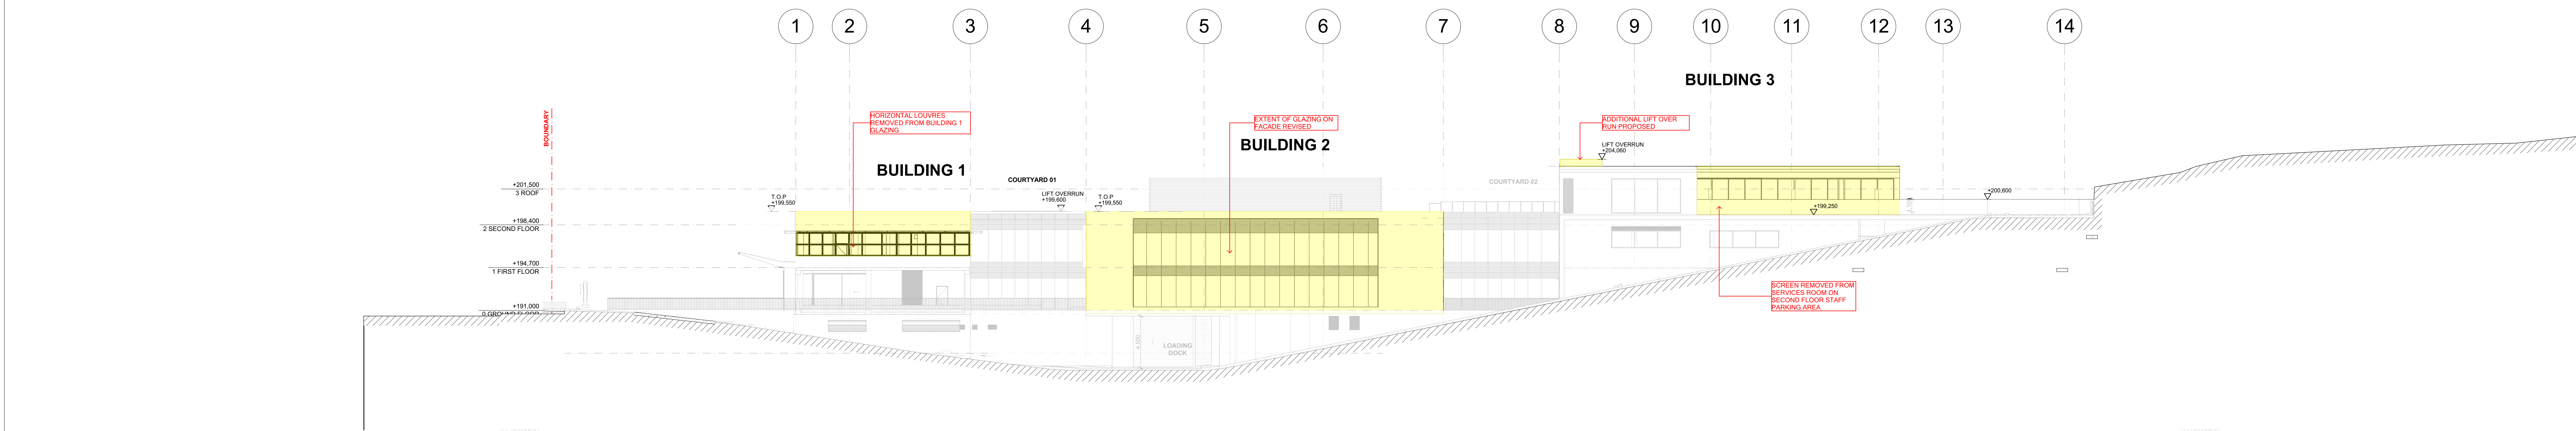

**1** NORTH ELEVATION  
1:200


  
 THIS PLAN IS TO BE READ IN CONJUNCTION WITH THE CONDITIONS OF DEVELOPMENT CONSENT MOD2022/0459

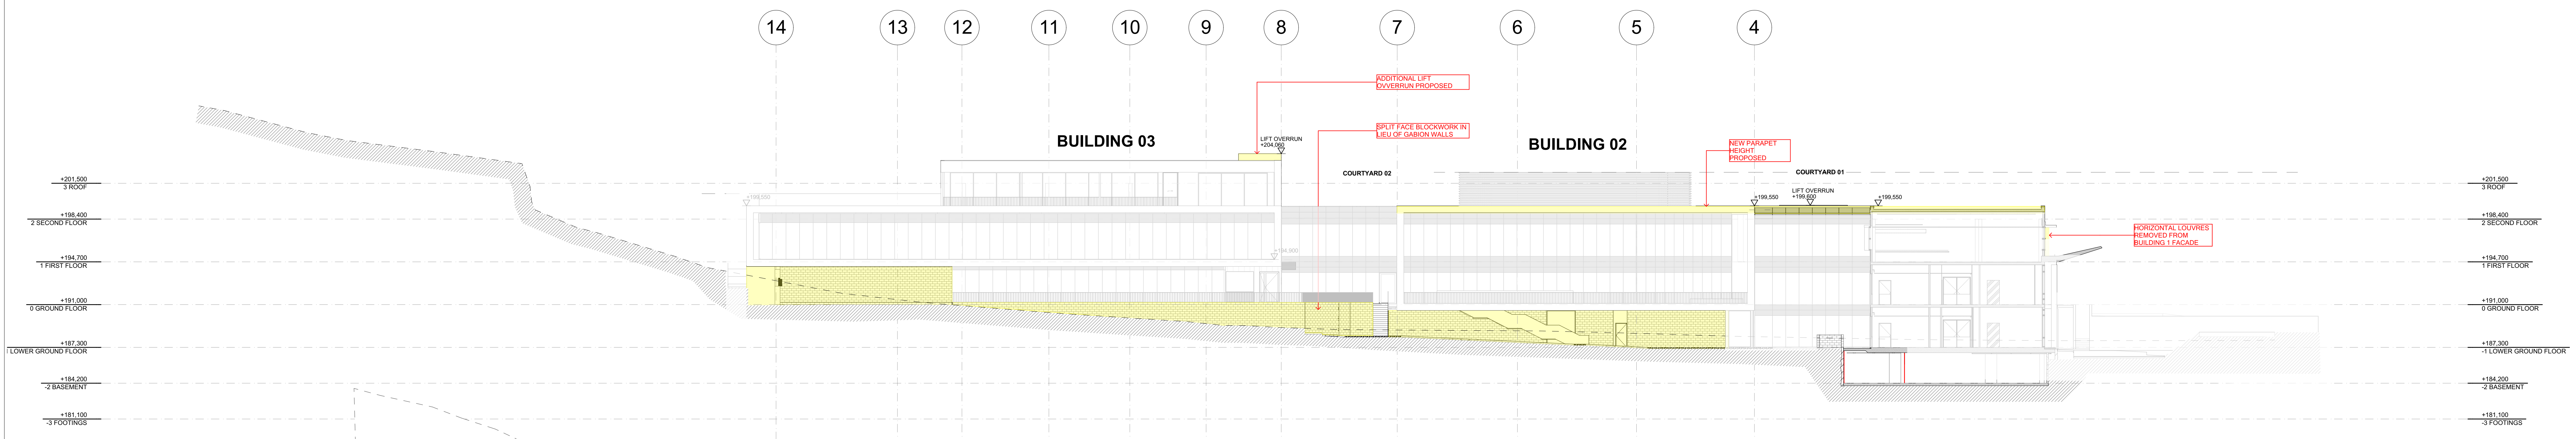



**2** SOUTH ELEVATION  
1:200

NOTE: THESE PLANS HAVE NOT BEEN COORDINATED WITH CURRENT STRUCTURAL DOCUMENTS AND ARE SUBJECT TO CHANGE  
**NOT FOR CONSTRUCTION**

**BUREAU SRH | architecture**

NOMINATED ARCHITECT: SIMON HANSON # 6739  
 GENERAL: THIS DRAWING SHALL BE READ IN CONJUNCTION WITH ALL OTHER ARCHITECTURAL & CONSULTANT DRAWINGS & SPECIFICATIONS & WITH SUCH OTHER WRITTEN INSTRUCTIONS ISSUED DURING THE COURSE OF THE CONTRACT | NOTIFY ARCHITECT OF ANY DISCREPANCIES BEFORE PROCEEDING WITH WORK | MATERIALS & WORKMANSHIP SHALL BE IN ACCORDANCE WITH THE SPECIFICATION, CURRENT SAA CODES, BUILDING REGULATIONS & OTHER STATUTORY AUTHORITIES | VERIFY ALL DIMENSIONS ON SITE AND NOTIFY ARCHITECT OF ANY DISCREPANCIES | USE FIGURED DIMENSIONS ONLY | COPYRIGHT, ALL RIGHT RESERVED | THIS DRAWING IS COPYRIGHT AND CONFIDENTIAL & MAY NOT BE REPRODUCED BY ANY PERSON WITHOUT WRITTEN PERMISSION OF THE ABOVE COMPANY & IS NOT TO BE USED IN ANY MANNER PREJUDICIAL TO THE INTERESTS OF THAT COMPANY | THIS DRAWING AND ATTACHED SHEET REMAIN THE PROPERTY OF BUREAU SRH PTY LTD  
 CAD FILES: INFORMATION IN ELECTRONIC FILES TRANSMITTED REMAIN THE INTELLECTUAL PROPERTY OF BUREAU SRH | BUREAU SRH DO NOT GUARANTEE CAD DOCUMENTS CONTAIN COMPLETE AND ACCURATE INFORMATION | CAD DOCUMENTS MUST BE COMPARED TO, AND READ IN CONJUNCTION WITH CURRENT HARD COPY DOCUMENTS | BUREAU SRH ARE NOT LIABLE FOR ALTERATIONS TO CAD FILES BY THIRD PARTIES

STUDIO 3 | 2 VERONA STREET | PADDINGTON | NSW | 2021 | AUSTRALIA |  
 ABN: 94 115 880 834 | TEL: +61 2 9380 4666 | admin@bureausrh.com

**LEGEND:**  
 NEW WORKS  
 10M DEFENDABLE AREA

**WYVERN PRIVATE HOSPITAL**

REV	DATE	NAME
01	11/08/2022	\$4.55 ISSUE TO COUNCIL

**33A Myoora Road, Terrey Hills**

STAGE:  
**SECTION 4.55**

SCALE @ A0:  
**1:200**

DRAWING TITLE:  
**ELEVATIONS- SHEET 01**

CLIENT: **Wyvern Health** CHECKED: **SRH**  
 DRAWN: **JC** APPROVED: **SRH**

PROJECT No: **16082**



DRAWING No:  
**401**  
 REVISION:  
**01**

11/08/2022 10:49 AM / c:\psd\am\w\complan\B16082\33A Myoora Road - BIM\3d\401 - WYVERN HOSPITAL/16082 - BIM\3d\401 - WYVERN HOSPITAL/CC\_MAIN FILE - Rev4 - SA.35







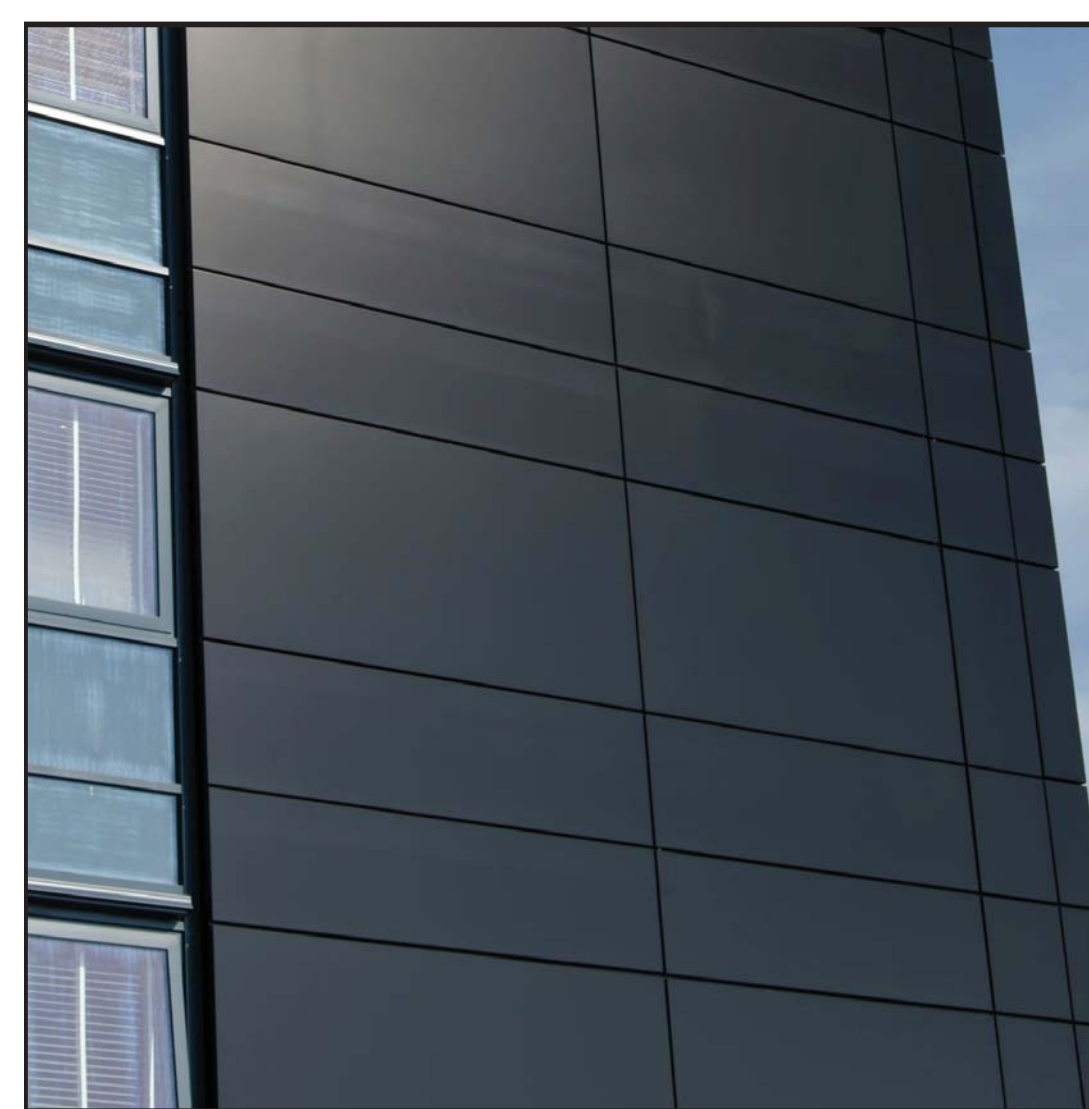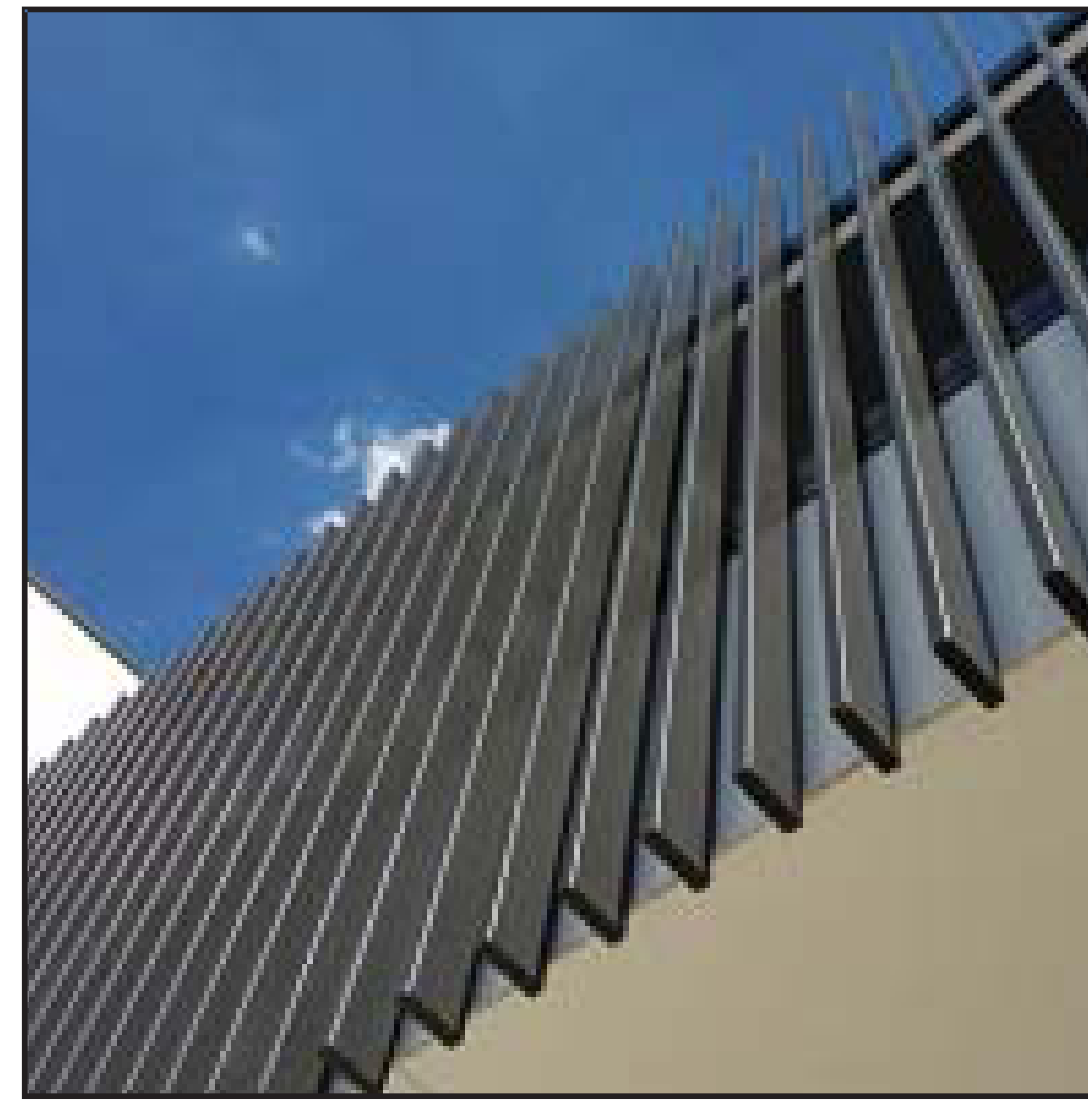


EXAMPLES OF SUN PROTECTION SCREENS: ALUMINIUM LOUVRES COLOUR VARIES VERTICAL AND HORIZONTAL/FIXED AND OPERABLE

MC01 METAL WALL CLADDING COLOUR DARK GREY KINGSPAN OR SIM.

MC02 METAL WALL CLADDING COLOUR OFF WHITE KINGSPAN OR SIM.

METAL WALL CLADDING COLOUR LIGHT GREY KINGSPAN PANELS ILLUSTRATED

THIS PLAN IS TO BE READ IN CONJUNCTION WITH THE CONDITIONS OF DEVELOPMENT CONSENT MOD2022/0459

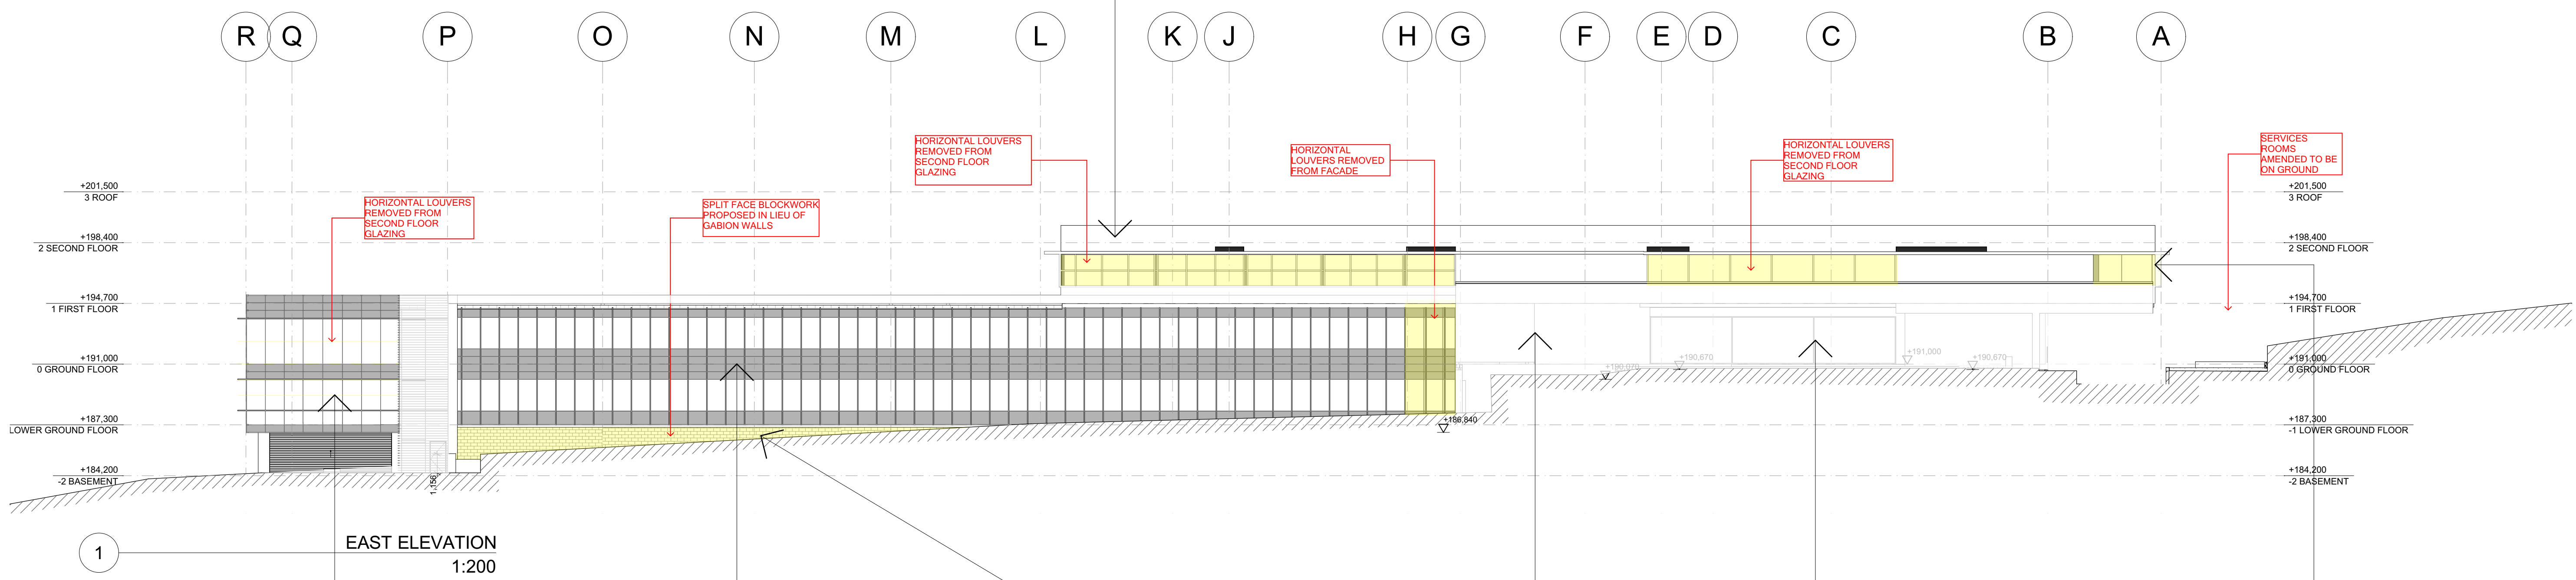

NOTES:


- REFER TO ARCHITECTURAL PACKAGE FOR APPLICATION OF FINISHES AND COLOURS
- FINISHES & COLOURS ARE INDICATIVE ONLY AND SUBJECT TO CHANGE DEPENDANT ON AVAILABILITY & DESIGN DEVELOPMENT
- FIXTURES SHOWN ARE INDICATIVE OF TYPE ONLY. COLOURS MAY VARY



AWF01 ALUMINIUM WINDOW FRAME COLOUR VARIES




CBG DARK GREY COLOUR BACK GLASS

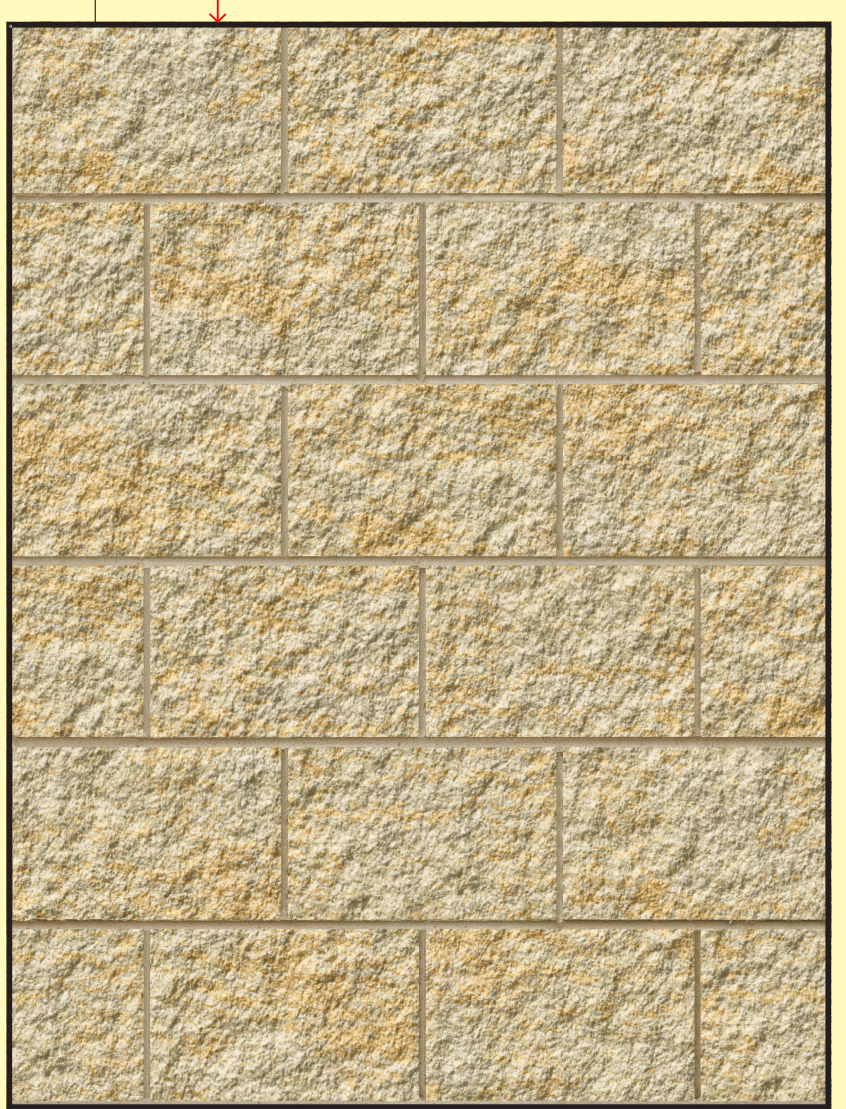

GS01 SPLITFACE BLOCK WORK WALL



OFC OFF FORM CONCRETE

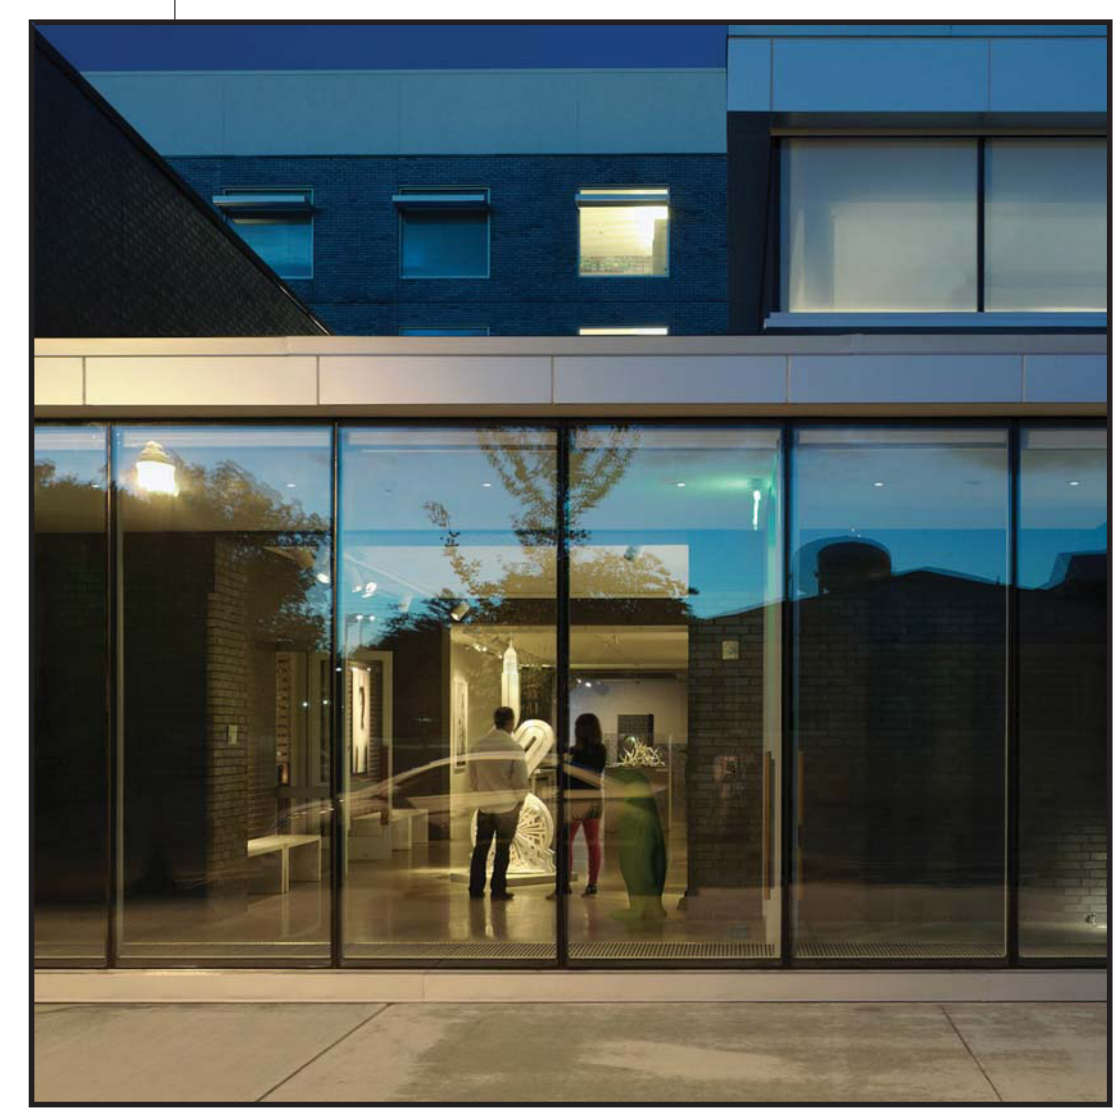

EXAMPLE OF FACADE TREATMENT: ARCHITECTURAL CLEAR GLAZING



AWF02 ALUMINIUM WINDOW FRAME COLOUR VARIES

**BUREAU SRH | architecture**

NOMINATED ARCHITECT: SIMON HANSON # 6739

GENERAL: THIS DRAWING SHALL BE READ IN CONJUNCTION WITH ALL OTHER ARCHITECTURAL & CONSULTANT DRAWINGS & SPECIFICATIONS & WITH SUCH OTHER WRITTEN INSTRUCTIONS ISSUED DURING THE COURSE OF THE CONTRACT | NOTIFY ARCHITECT OF ANY DISCREPANCIES BEFORE PROCEEDING WITH WORK | MATERIALS & WORKMANSHIP SHALL BE IN ACCORDANCE WITH THE SPECIFICATION, CURRENT SAA CODES, BUILDING REGULATIONS & OTHER STATUTORY AUTHORITIES | VERIFY ALL DIMENSIONS ON SITE AND NOTIFY ARCHITECT OF ANY DISCREPANCIES | USE FIGURED DIMENSIONS ONLY | COPYRIGHT, ALL RIGHT RESERVED | THIS DRAWING IS COPYRIGHT AND CONFIDENTIAL & MAY NOT BE REPRODUCED BY ANY PERSON WITHOUT WRITTEN PERMISSION OF THE ABOVE COMPANY & IS NOT TO BE USED IN ANY MANNER PREJUDICIAL TO THE INTERESTS OF THAT COMPANY | THIS DRAWING AND ATTACHED SHEET REMAIN THE PROPERTY OF BUREAU SRH PTY LTD

CAD FILES: INFORMATION IN ELECTRONIC FILES TRANSMITTED REMAIN THE INTELLECTUAL PROPERTY OF BUREAU SRH | BUREAU SRH DO NOT GUARANTEE CAD DOCUMENTS CONTAIN COMPLETE AND ACCURATE INFORMATION | CAD DOCUMENTS MUST BE COMPARED TO, AND READ IN CONJUNCTION WITH CURRENT HARD COPY DOCUMENTS | BUREAU SRH ARE NOT LIABLE FOR ALTERATIONS TO CAD FILES BY THIRD PARTIES

STUDIO 3 | 2 VERONA STREET | PADDINGTON | NSW | 2021 | AUSTRALIA |  
 ABN: 94 115 880 834 | TEL: +61 2 9380 4666 | admin@bureau.srh.com

LEGEND:  
 NEW WORKS  
 SIM DEFENDABLE AREA

**WYVERN PRIVATE HOSPITAL**

REV	DATE	NAME
01	11/08/2022	S4.55 ISSUE TO COUNCIL
2		

**33A Myoora Road, Terrey Hills**

PROJECT No: **16082**

STAGE: **SECTION 4.55**

DRAWING TITLE: **MATERIAL AND FINISHES**

DRAWING No: **405**

SCALE @ A0: **1:200**

CLIENT: **Wyvern Health** CHECKED: **SRH**  
 DRAWN: **JC** APPROVED: **SRH**

REVISION: **01**

NOTE: THESE PLANS HAVE NOT BEEN COORDINATED WITH CURRENT STRUCTURAL DOCUMENTS AND ARE SUBJECT TO CHANGE

NOT FOR CONSTRUCTION

NOTE: THESE PLANS HAVE NOT BEEN COORDINATED WITH CURRENT STRUCTURAL DOCUMENTS AND ARE SUBJECT TO CHANGE