



<div>L5/405 Collins Street Melbourne 3000 VIC Australia T/ 03 9670 6767 F/ 03 9670 6769  diadem.co</div> <div><div>diadem</div></div>	NOT FOR CONSTRUCTION		REVISION —		DESCRIPTION —		DATE —		DRAWN —		CLIENT EG AUSTRALIA			ISSUE NO 01		ISSUE DATE 14.10.2021		SCALE AS SHOWN @ A3		DRAWING NO —							
	CLIENT APPROVAL										PROJECT PYLON REBRAND APPLICATION			DRAWING TITLE COUNCIL DOCUMENTATION SITE PLAN							DRAWING REVISION —						
	SIGNATURE		NAME		DATE																						
	©Copyright Diadem Pty Ltd. Reproductions of the whole or part of this document constitutes an infringement of copyright. The information, ideas and concepts contained in this document are confidential. The recipient(s) of this document is prohibited from disclosing such information to any person without the prior written consent of Diadem. Figured dimensions shall take precedence to scaled.												PM TE			DRAWN JD		CHECKED TE		PACK FILE NAME EGA23356-DOC-EG_PYLON APPLICATION-01							SHEET NO 3 of 7





<div>L5/405 Collins Street Melbourne 3000 VIC Australia T/ 03 9670 6767 F/ 03 9670 6769</div> <div>diadem.co</div>	<div>diadem</div>	NOT FOR CONSTRUCTION	REVISION -	DESCRIPTION -	DATE -	DRAWN -	CLIENT EG AUSTRALIA	ISSUE NO 01	ISSUE DATE 14.10.2021	SCALE AS SHOWN @ A3	DRAWING NO -
	CLIENT APPROVAL						PROJECT PYLON REBRAND APPLICATION	DRAWING TITLE COUNCIL DOCUMENTATION EXISTING SITE CONDITIONS			DRAWING REVISION -
	SIGNATURE	NAME	DATE								
	©Copyright Diadem Pty Ltd. Reproductions of the whole or part of this document constitutes an infringement of copyright. The information, ideas and concepts contained in this document are confidential. The recipient(s) of this document is prohibited from disclosing such information to any person without the prior written consent of Diadem. Figured dimensions shall take precedence to scaled.			GENERAL NOTE: THESE DRAWINGS ARE PREPARED TO COMMUNICATE DESIGN INTENT ONLY. ALL MESSAGE CONTENT IS INDICATIVE. ALL STRUCTURAL FRAMES, FOOTINGS AND CONNECTIONS TO BE AS PER ENGINEER'S SPECIFICATIONS AND REQUIREMENTS. CONTRACTOR TO ENSURE ALL MATERIALS, MEASUREMENTS, FIXING DETAILS AND METHODS ARE SUITABLE FOR THE SITE APPLICATION BEFORE MANUFACTURE.			PM TE	DRAWN JD	CHECKED TE	PACK FILE NAME EGA23356-DOC-EG_PYLON APPLICATION-01	






EXISTING PYLON



FRONT VIEW - New 4m Pylon  
SCALE 1:50

<div>L5/405 Collins Street Melbourne 3000 VIC Australia T/ 03 9670 6767 F/ 03 9670 6769  diadem.co</div> <div>diadem</div>	NOT FOR CONSTRUCTION	REVISION -	DESCRIPTION -	DATE -	DRAWN -	CLIENT EG AUSTRALIA			ISSUE NO 01	ISSUE DATE 14.10.2021	SCALE AS SHOWN @ A3	DRAWING NO -
	CLIENT APPROVAL					PROJECT PYLON REBRAND APPLICATION			DRAWING TITLE COUNCIL DOCUMENTATION PROPOSED APPLICATION			DRAWING REVISION -
	SIGNATURE	NAME	DATE									
	©Copyright Diadem Pty Ltd. Reproductions of the whole or part of this document constitutes an infringement of copyright. The information, ideas and concepts contained in this document are confidential. The recipient(s) of this document is prohibited from disclosing such information to any person without the prior written consent of Diadem. Figured dimensions shall take precedence to scaled.				GENERAL NOTE: THESE DRAWINGS ARE PREPARED TO COMMUNICATE DESIGN INTENT ONLY. ALL MESSAGE CONTENT IS INDICATIVE. ALL STRUCTURAL FRAMES, FOOTINGS AND CONNECTIONS TO BE AS PER ENGINEER'S SPECIFICATIONS AND REQUIREMENTS. CONTRACTOR TO ENSURE ALL MATERIALS, MEASUREMENTS, FIXING DETAILS AND METHODS ARE SUITABLE FOR THE SITE APPLICATION BEFORE MANUFACTURE.				PM TE	DRAWN JD	CHECKED TE	PACK FILE NAME EGA23356-DOC-EG_PYLON APPLICATION-01

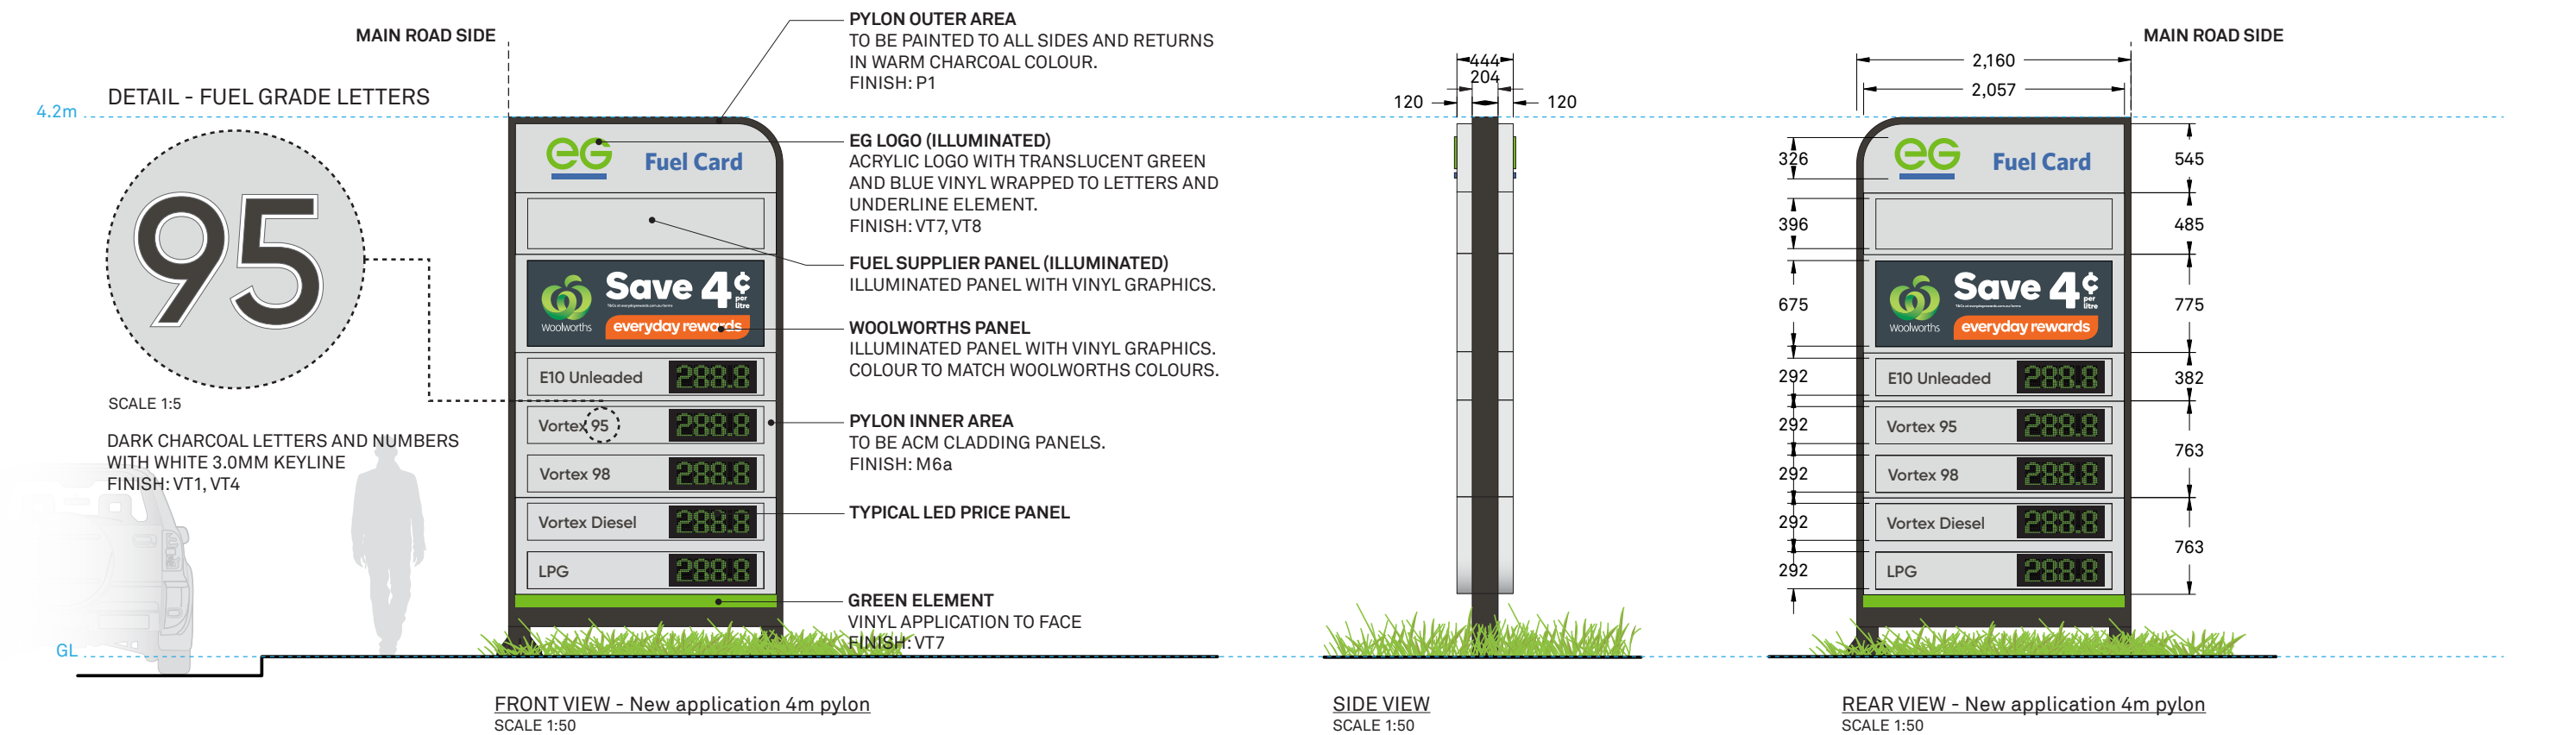

L5/405 Collins Street Melbourne 3000 VIC Australia T/ 03 9670 6767 F/ 03 9670 6769  diadem.co	<div>diadem</div>	<div>NOT FOR CONSTRUCTION</div> <div>CLIENT APPROVAL</div> <div><div>SIGNATURE</div><div>NAME</div><div>DATE</div></div> <div><div>©Copyright Diadem Pty Ltd. Reproductions of the whole or part of this document constitutes an infringement of copyright. The information, ideas and concepts contained in this document are confidential. The recipient(s) of this document is prohibited from disclosing such information to any person without the prior written consent of Diadem. Figured dimensions shall take precedence to scaled.</div></div>	<div><div>REVISION</div><div>DESCRIPTION</div><div>DATE</div><div>DRAWN</div></div> <div><div>PM</div><div>TE</div></div>	<div>CLIENT EG AUSTRALIA</div> <div>PROJECT PYLON REBRAND APPLICATION</div> <div><div>DRAWN JD</div><div>CHECKED TE</div></div>	<div>ISSUE NO 01</div> <div>DRAWING TITLE COUNCIL DOCUMENTATION PROPOSED APPLICATION</div> <div>PACK FILE NAME EGA23356-DOC-EG_PYLON APPLICATION-01</div>	<div>ISSUE DATE 14.10.2021</div>	<div>SCALE AS SHOWN @ A3</div>	<div>DRAWING NO -</div> <div>DRAWING REVISION -</div> <div>SHEET NO 6 of 7</div>
---	-------------------	--	---	---	---	--------------------------------------	------------------------------------	--