



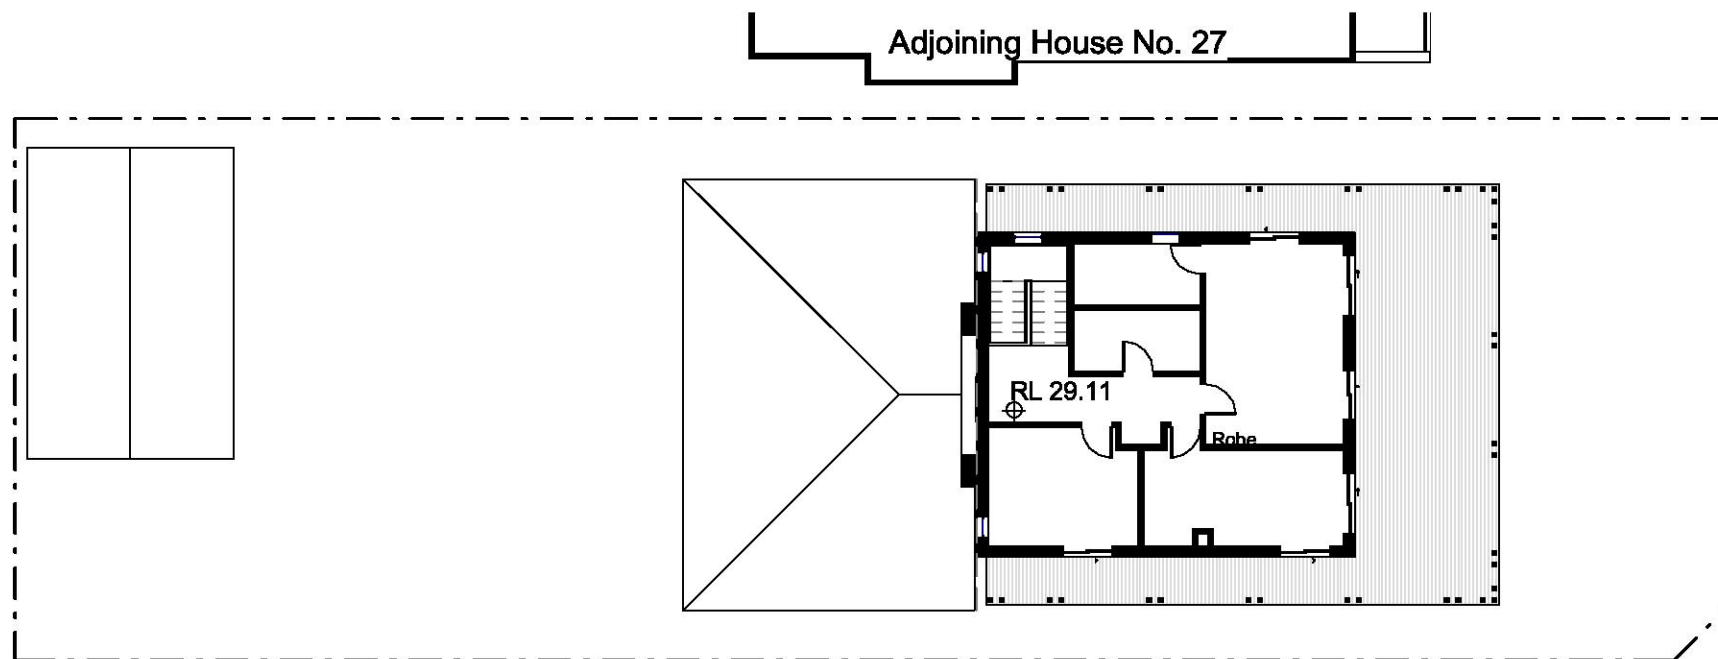

THIS PLAN TO BE READ IN
CONJUNCTION WITH
DA2018/1160
NORTHERN BEACHES COUNCIL

2 First Floor - Existing
1: 200

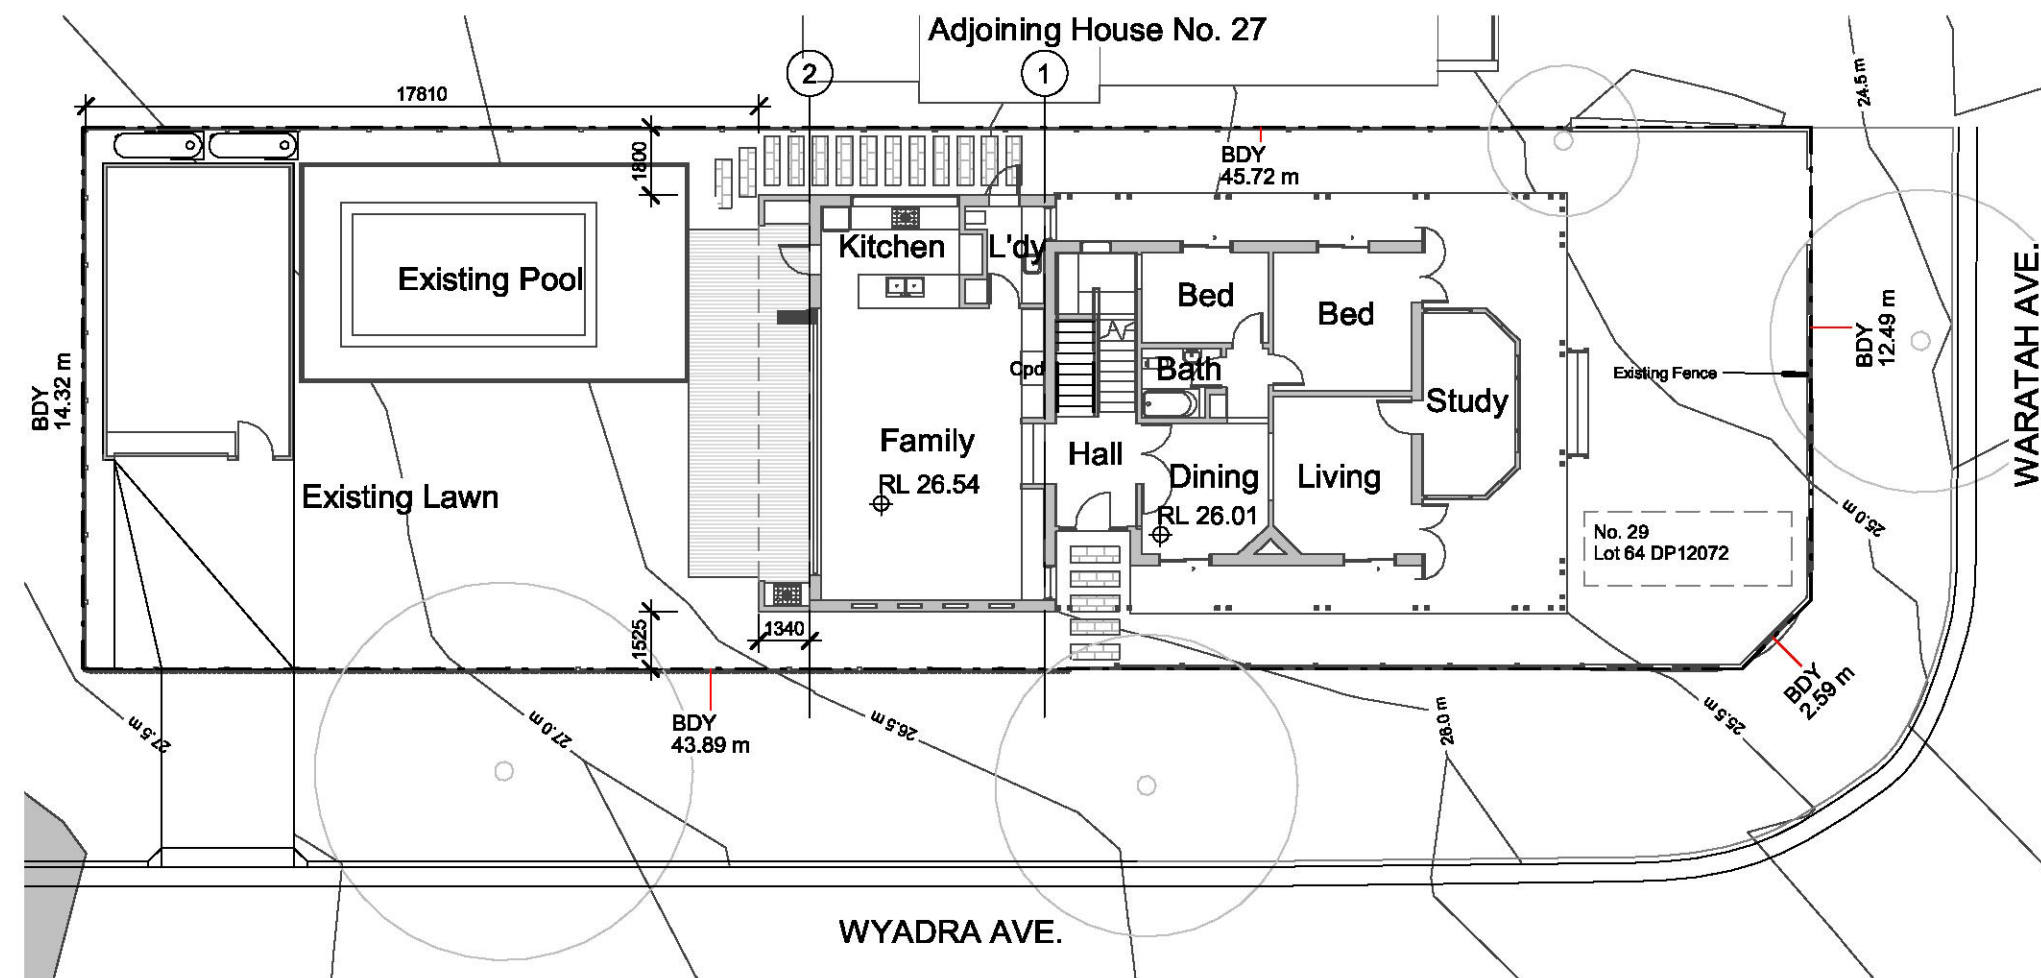

1 Ground Floor
1: 200

2 0 2 4 6 8 10
SCALE 1:200 m

This drawing is subject to
copyright and must not be
reproduced or used without the
express consent of
VISIONATA Architects
PO Box 407 Chatswood NSW 2057
ABN 30 558 698 248
P: (02) 9411-5005
www.visionata.com.au
Nom. Architect: Lee Hughes Reg. 6486

No. Description
A Preliminary
B DA Issue
C DA Issue

Date
29/5/18
1/7/18
28/8/18


VISIONATA
ARCHITECTS

Title: Existing Site & Dwelling Plan
Project: Natilli House
29 Waratah Street, Freshwater, 2096 - NSW



Drawn: Author
Date: Issue Date
Drawing Number:
Checked: Checker
Scale (@ A3) As indicated
Rev:
1811 DA02 **C**

THIS PLAN TO BE READ IN
CONJUNCTION WITH
DA2018/1160
NORTHERN BEACHES COUNCIL

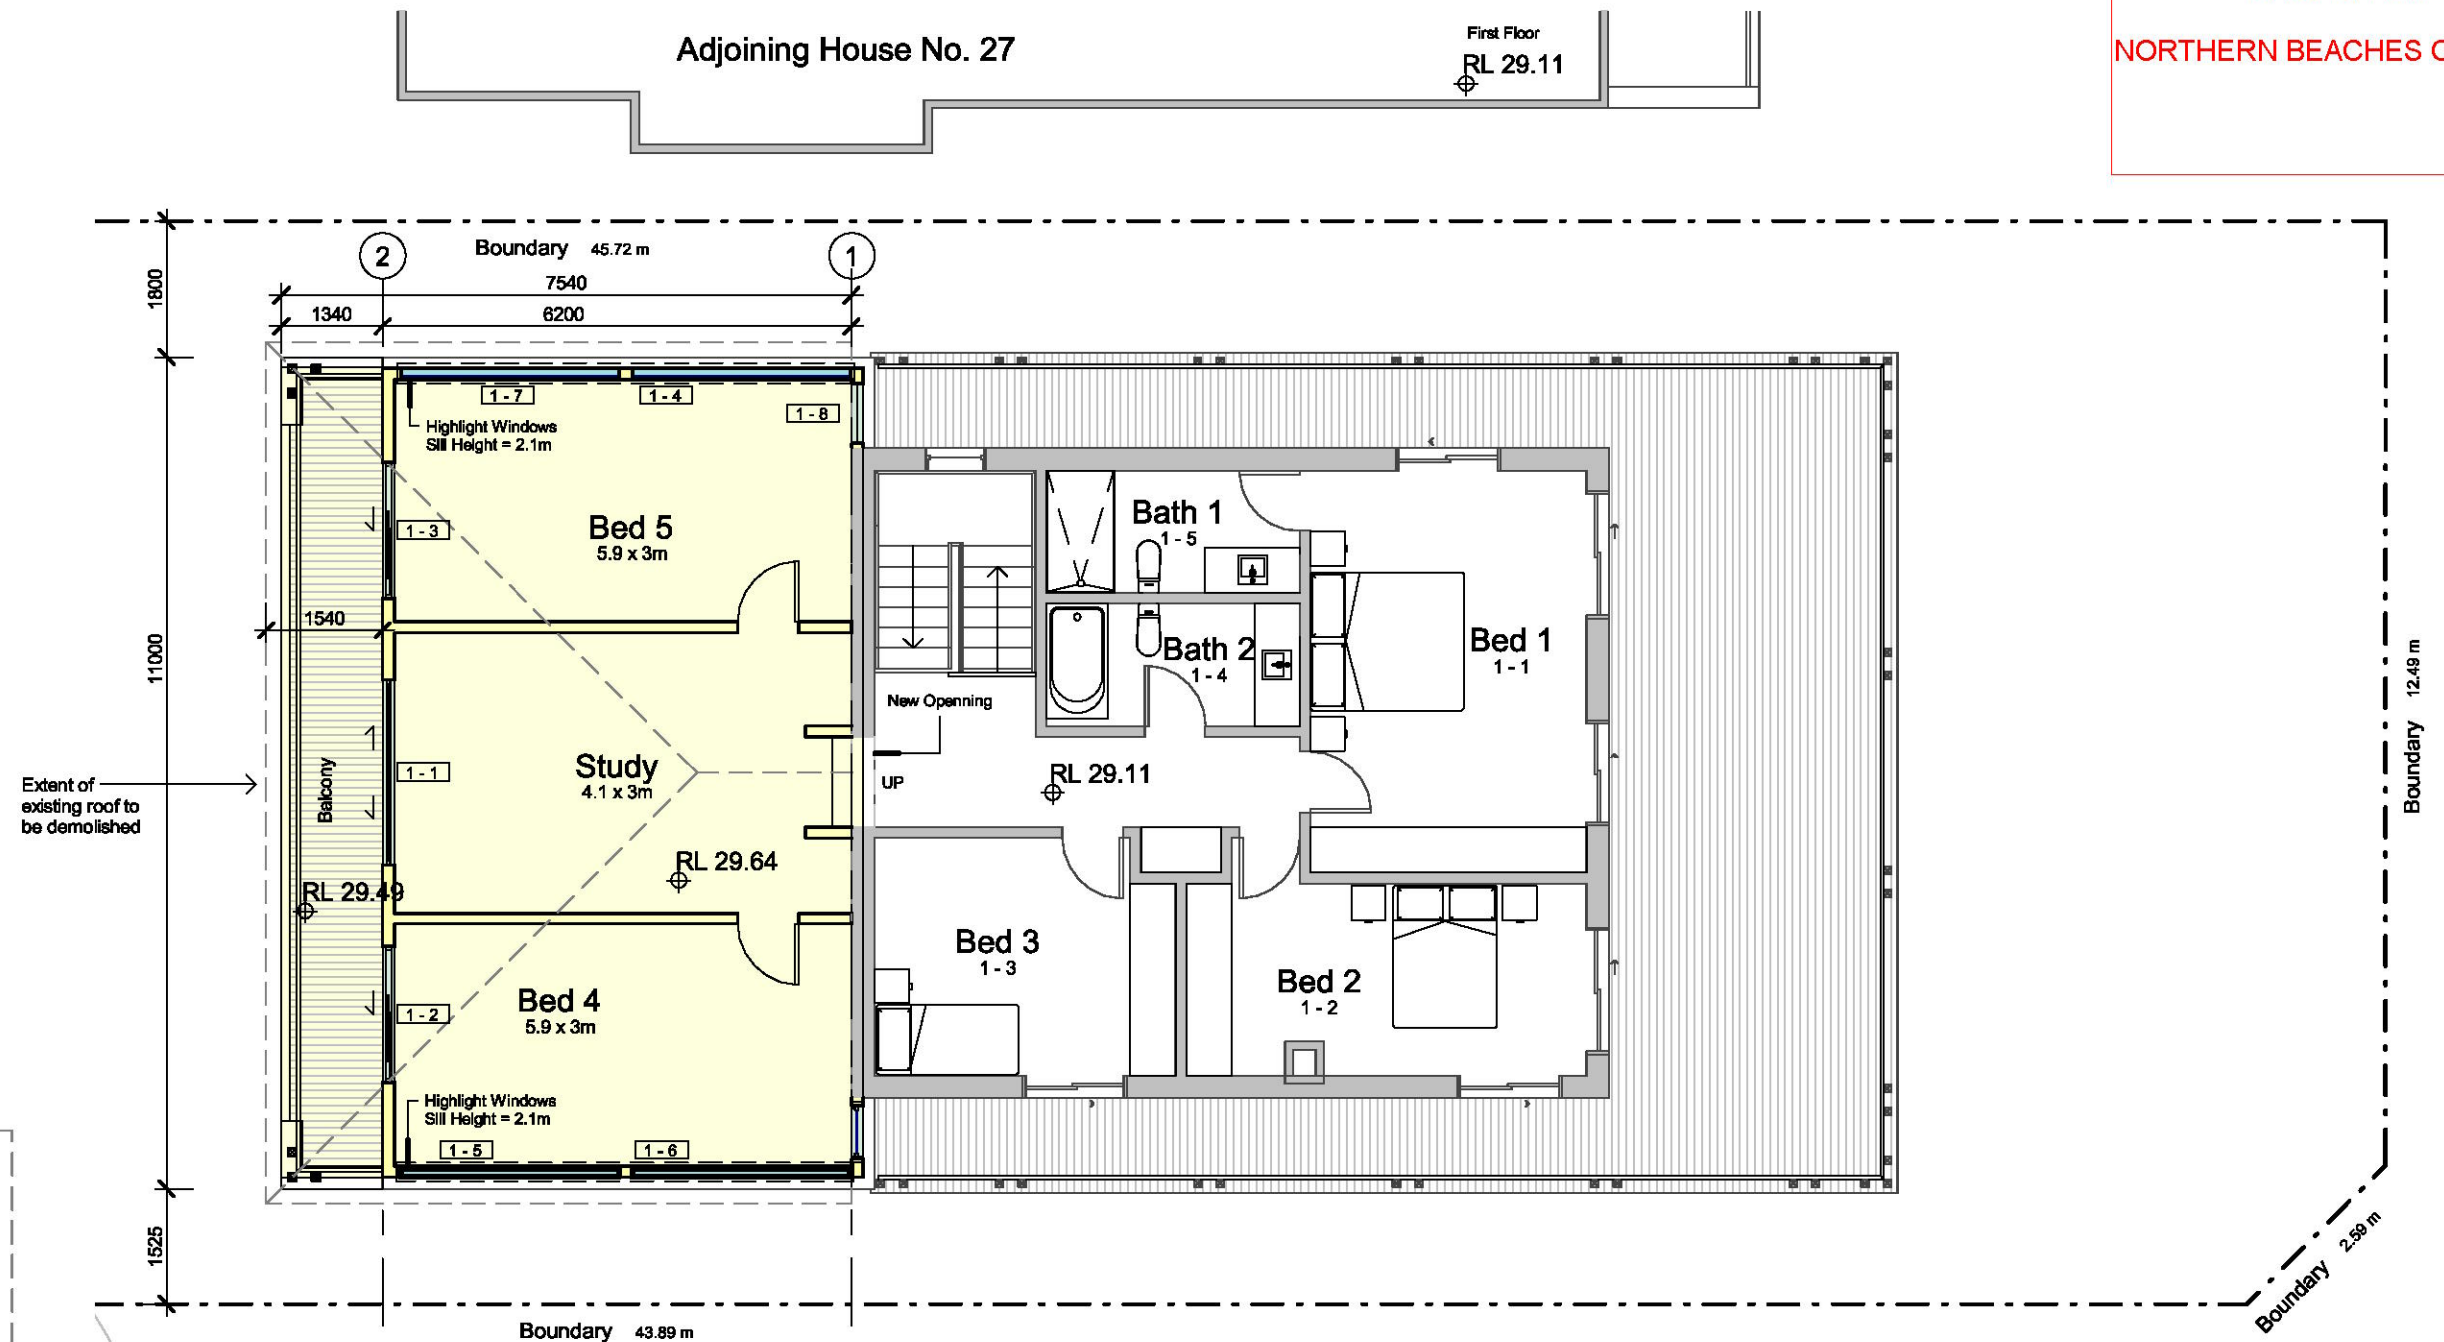

1 First Floor - Proposed

1 : 100

LEGEND

- Existing Wall to be retained
- Existing Wall to be demolished
- New Timber Wall
- New Timber Floor
- Existing Roof to be retained
- Existing Roof to be demolished
- New Metal Roof
- New Glazing

FINISHES Refer to Finishes schedule for details

WB Weatherboard Cladding

1 0 1 2 3 4 5
SCALE 1:100 m


This drawing is subject to copyright and must not be reproduced or used without the express consent of VISIONATA Architects
PO Box 407 Chatswood NSW 2057
ABN 30 558 698 248
P: (02) 9411-5005
www.visionata.com.au
Nom. Architect: Lee Hughes Reg. 6486

No.	Description
A	Preliminary
B	DA Issue
C	DA Issue

Date
29/5/18
1/7/18
28/8/18


VISIONATA
ARCHITECTS

Title: **Proposed First Floor Plan**
Project: **Natilli House**
29 Waratah Street, Freshwater, 2096 - NSW

 

Drawn: Author	Checked: Checker
Date: Issue Date	Scale (@ A3) As indicated
Drawing Number:	Rev:
1811 DA03	C

THIS PLAN TO BE READ IN
CONJUNCTION WITH
DA2018/1160
NORTHERN BEACHES COUNCIL

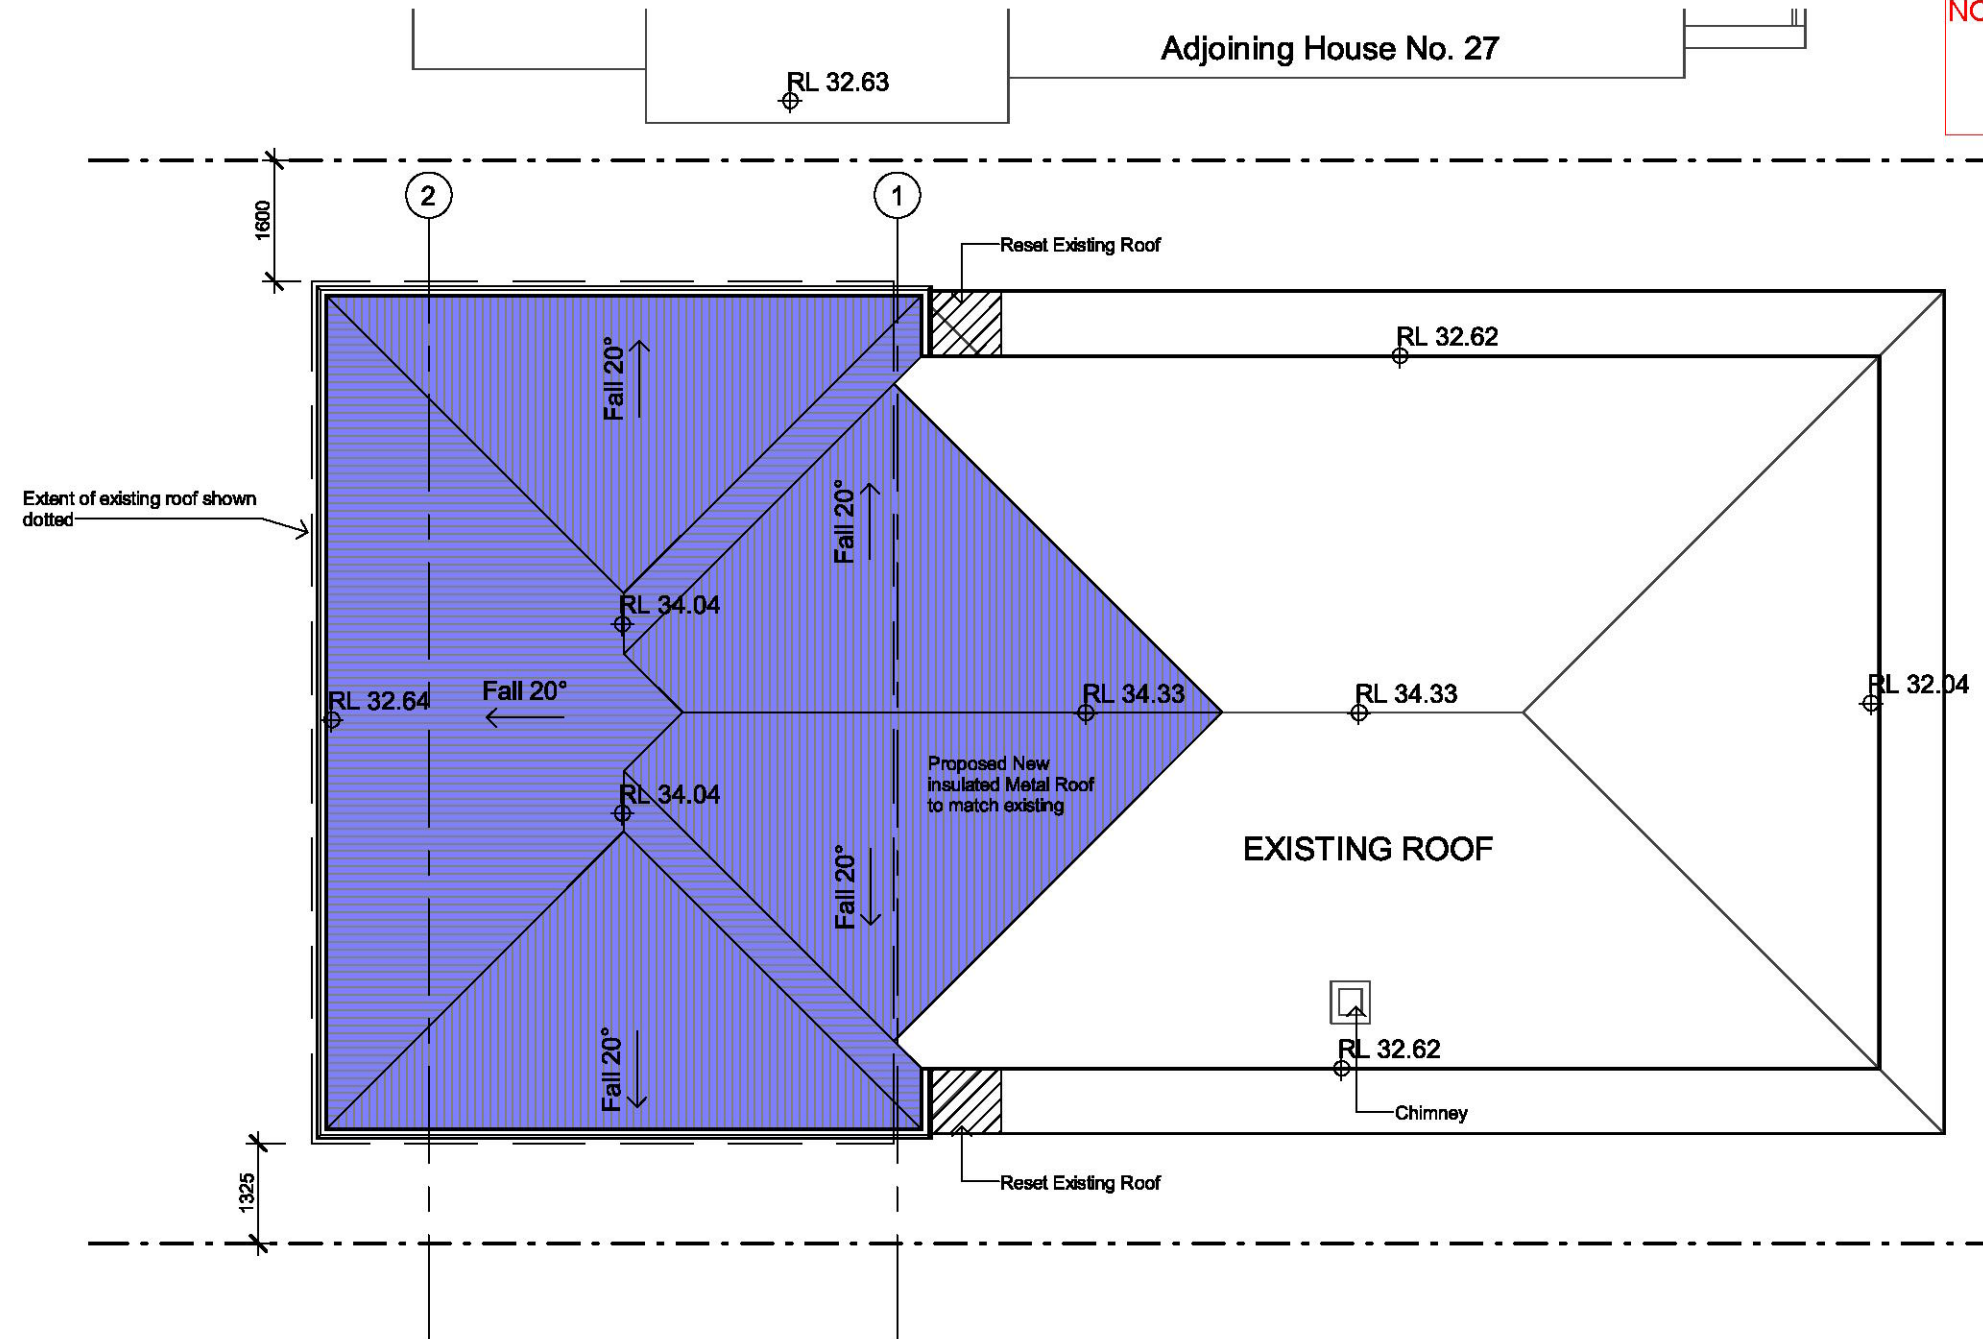

1 Roof Plan Proposed
1 : 100

LEGEND

- Existing Wall to be retained
- Existing Wall to be demolished
- New Timber Wall
- New Timber Floor
- Existing Roof to be retained
- Existing Roof to be demolished
- New Metal Roof
- New Glazing

FINISHES Refer to Finishes schedule for details

WB Weatherboard Cladding


This drawing is subject to copyright and must not be reproduced or used without the express consent of VISIONATA Architects
PO Box 407 Chatswood NSW 2057
ABN 30 558 698 248
P: (02) 9411-5005
www.visionata.com.au
Nom. Architect: Lee Hughes Reg. 6486

No.	Description
A	Preliminary
B	DA Issue
C	DA Issue


Date
29/5/18
1/7/18
28/8/18

VISIONATA
ARCHITECTS

Title: Proposed Roof Plan
Project: Natilli House
29 Waratah Street, Freshwater, 2096 - NSW

 


Drawn: Author	Checked: Checker
Date: Issue Date	Scale (@ A3) As indicated
Drawing Number:	Rev:
1811 DA04	C

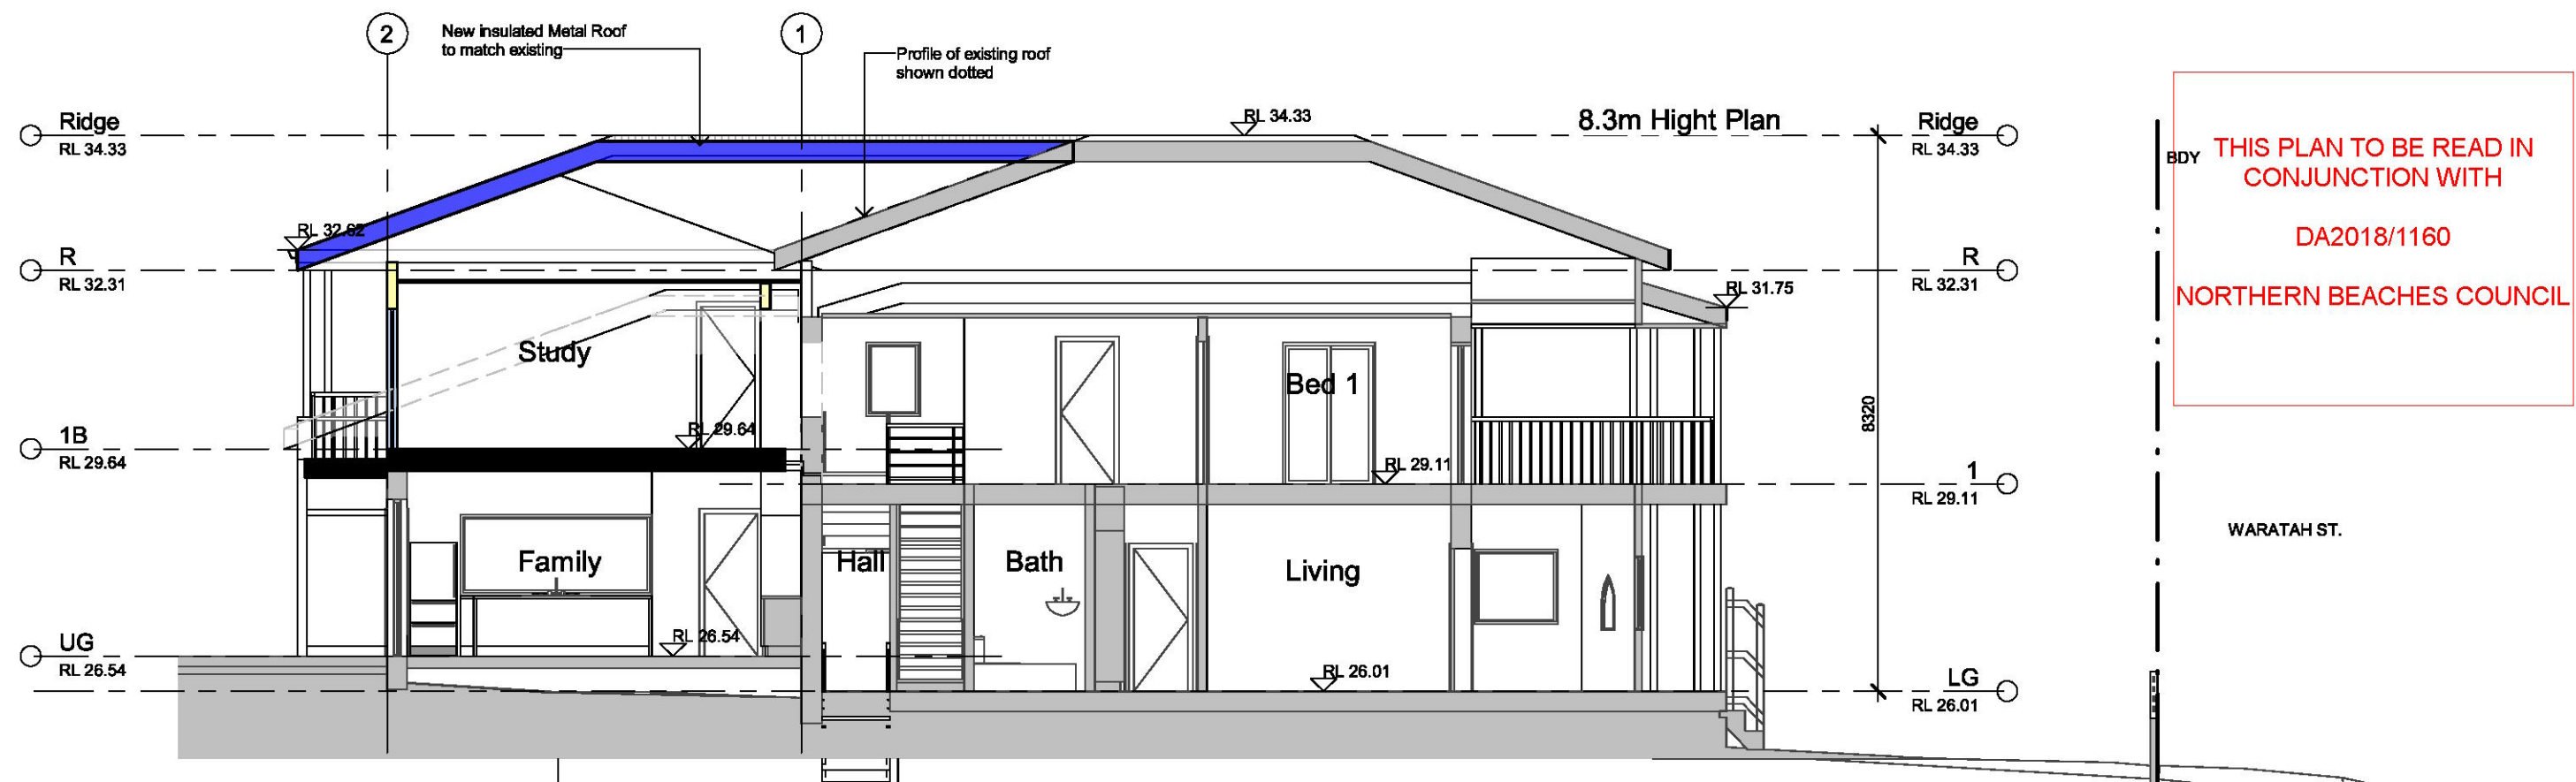

THIS PLAN TO BE READ IN
CONJUNCTION WITH
DA2018/1160
NORTHERN BEACHES COUNCIL

WARATAH ST.

1 Section X1
1:100

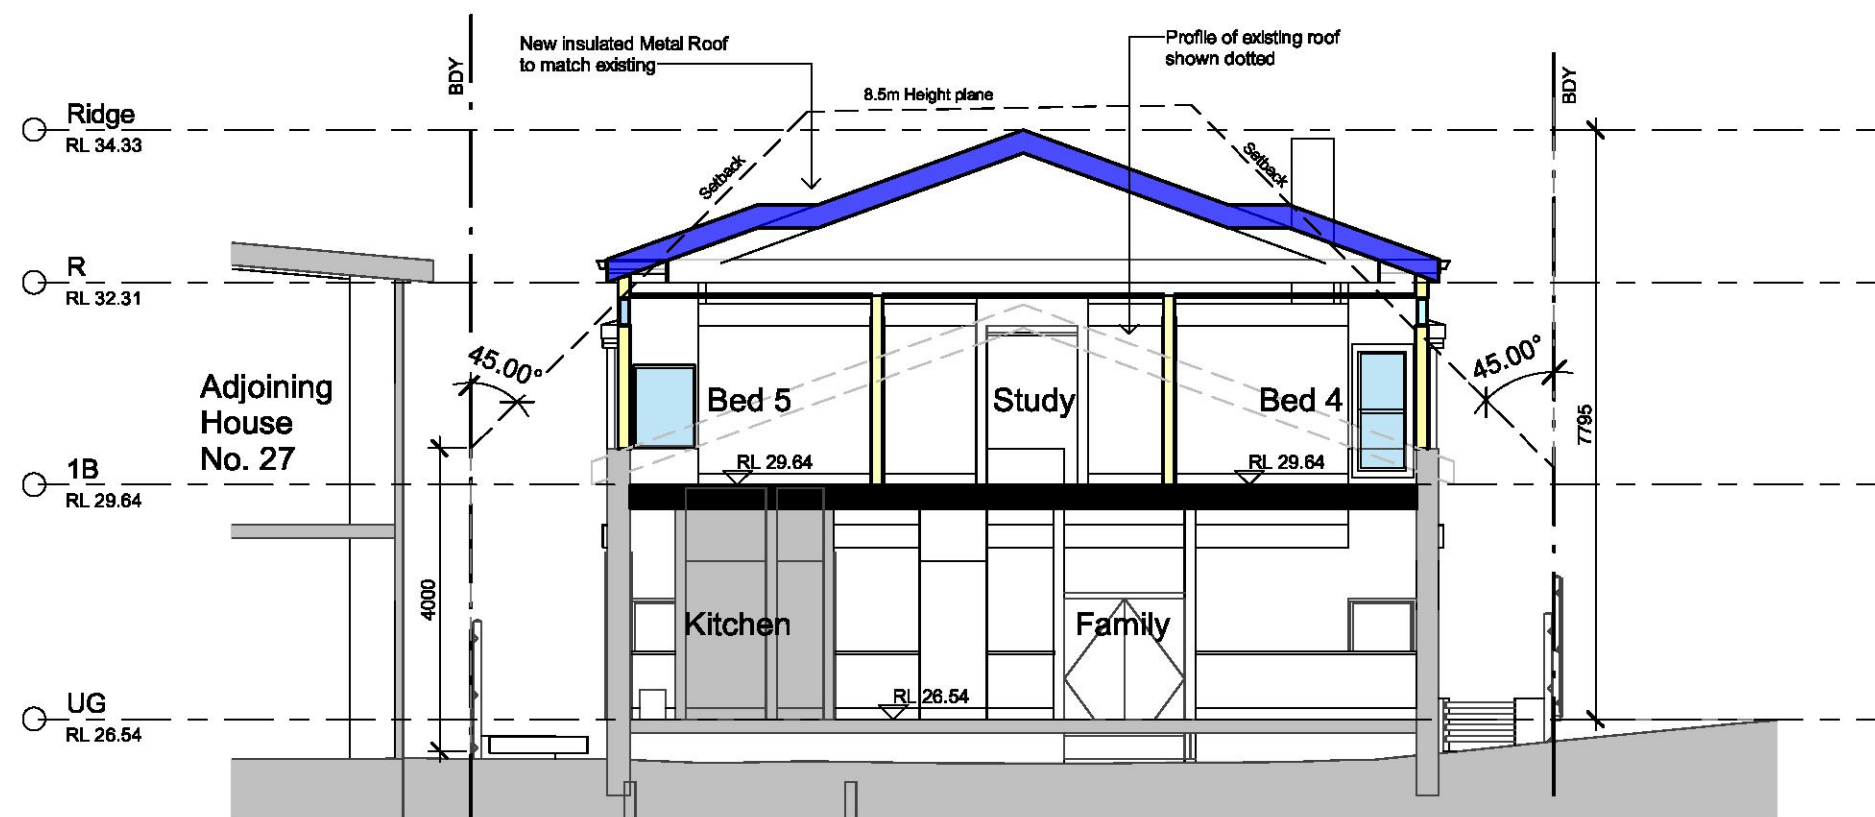


2 Section Y2
1:100

LEGEND


- Existing Wall to be retained
- Existing Wall to be demolished
- New Timber Wall
- New Timber Floor
- Existing Roof to be retained
- Existing Roof to be demolished
- New Metal Roof
- New Glazing

FINISHES Refer to Finishes schedule for details

WB Weatherboard Cladding

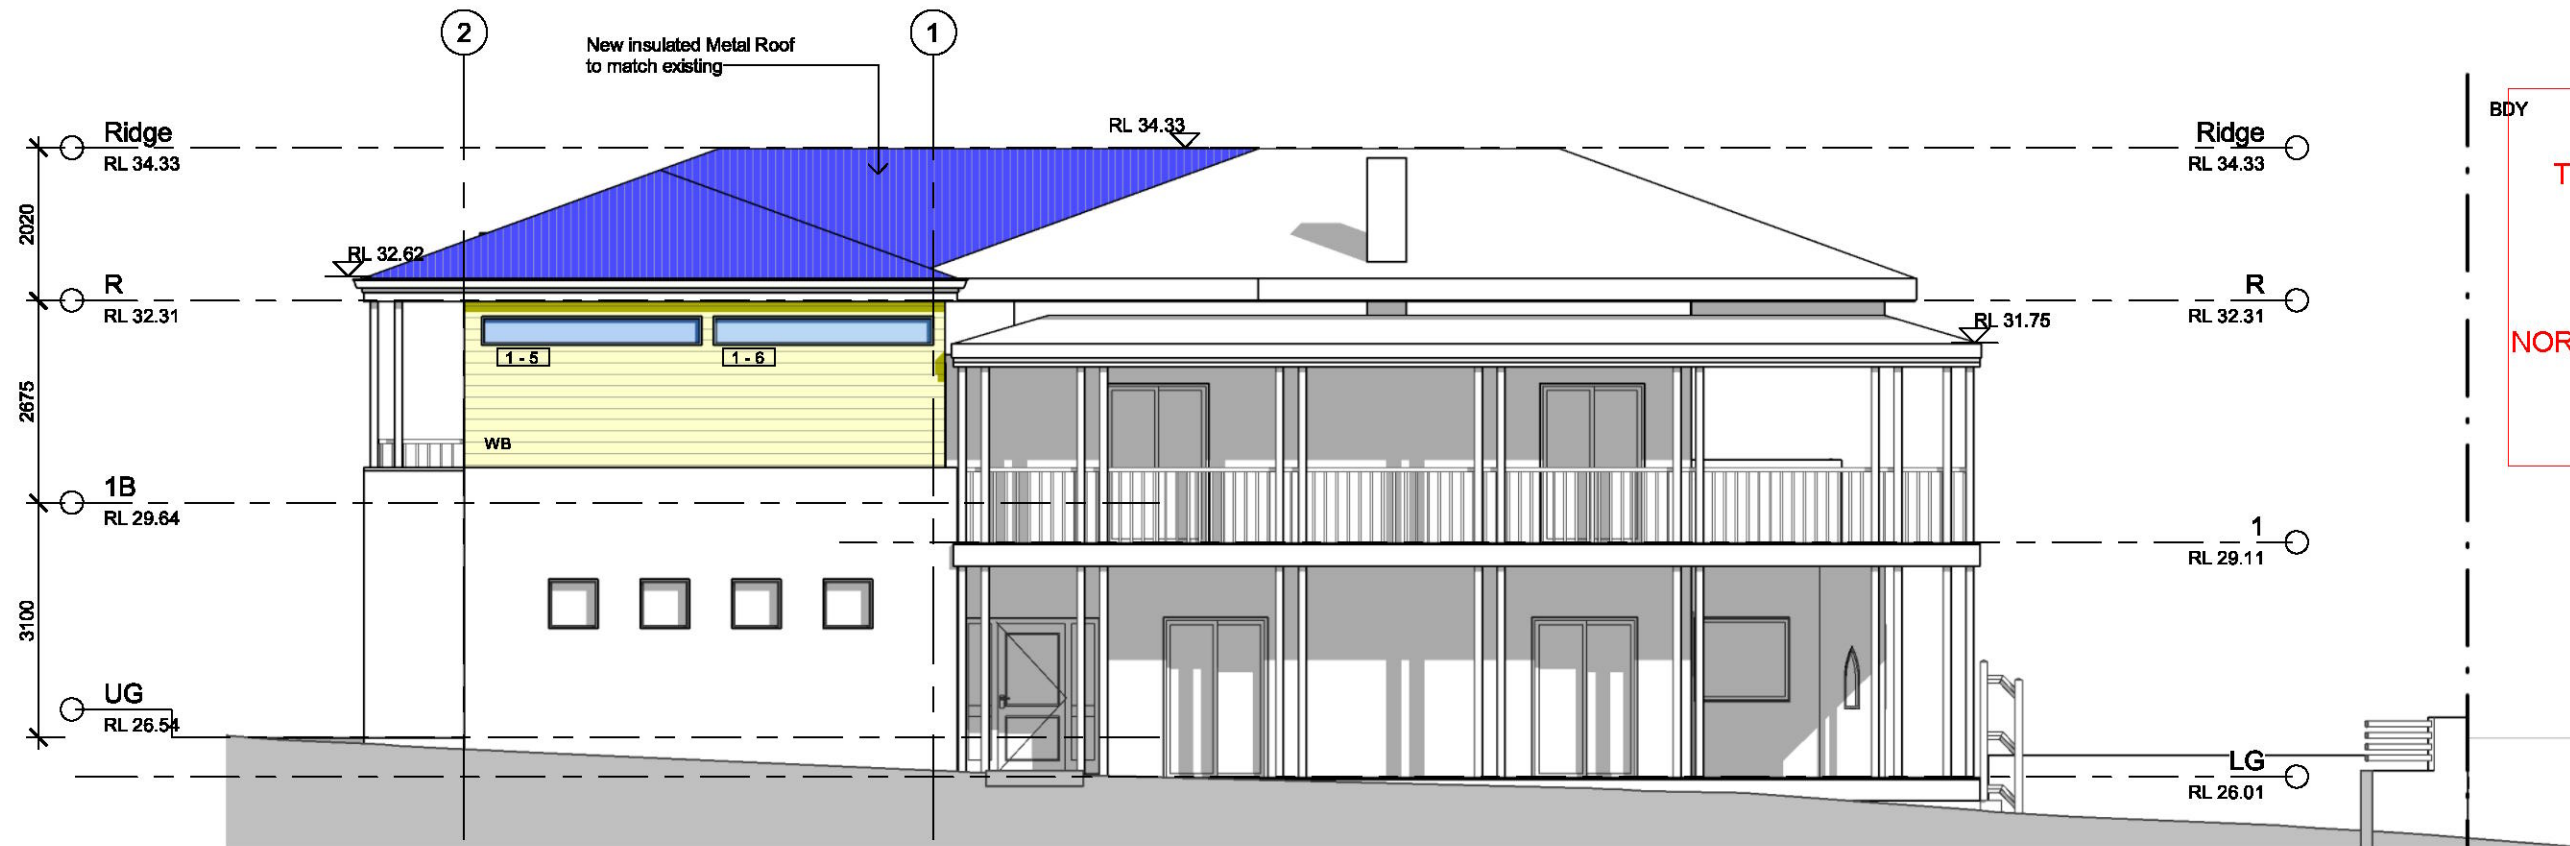

1 South Elevation
1 : 100

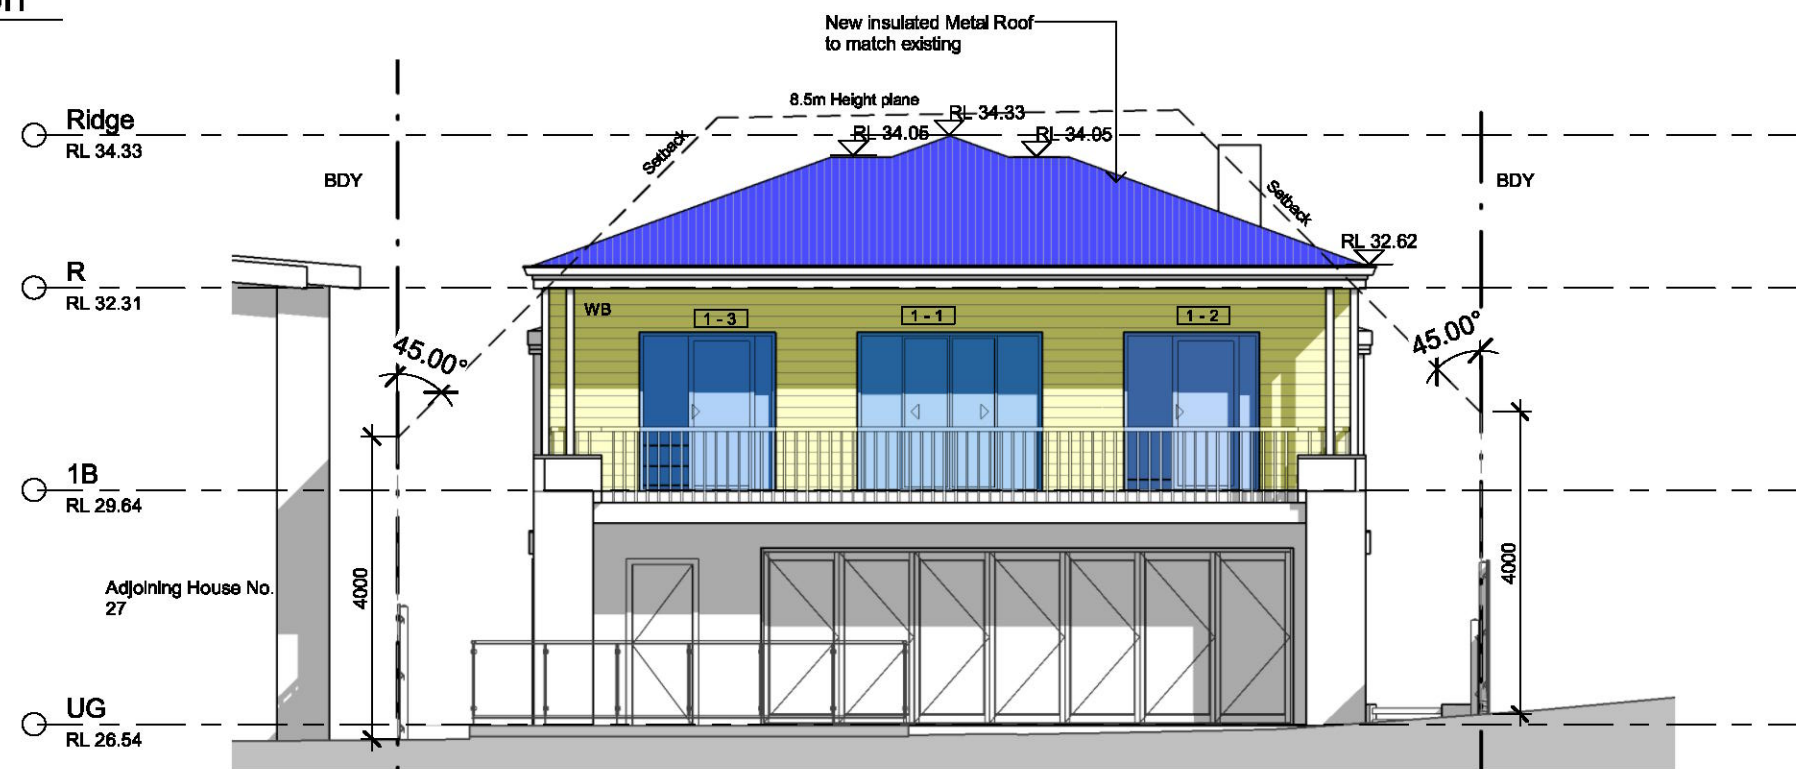

2 West Elevation
1 : 100

LEGEND

- Existing Wall to be retained
- Existing Wall to be demolished
- New Timber Wall
- New Timber Floor
- Existing Roof to be retained
- Existing Roof to be demolished
- New Metal Roof
- New Glazing

FINISHES Refer to Finishes schedule for details

WB Weatherboard Cladding

This drawing is subject to copyright and must not be reproduced or used without the express consent of VISIONATA Architects
PO Box 407 Chatswood NSW 2057
ABN 30 558 698 248
P: (02) 9411-5005
www.visionata.com.au
Nom. Architect: Lee Hughes Reg. 6486


No. Description
A Preliminary
B DA Issue
C DA Issue

Date
29/5/18
1/7/18
28/8/18


VISIONATA ARCHITECTS

Title: Elevations & Finishes
Project: Natilli House
29 Waratah Street, Freshwater, 2096 - NSW

Drawn: Author
Date: Issue Date
Drawing Number: 1811 DA06
Checked: Checker
Scale (@ A3) 1 : 100
Rev: C

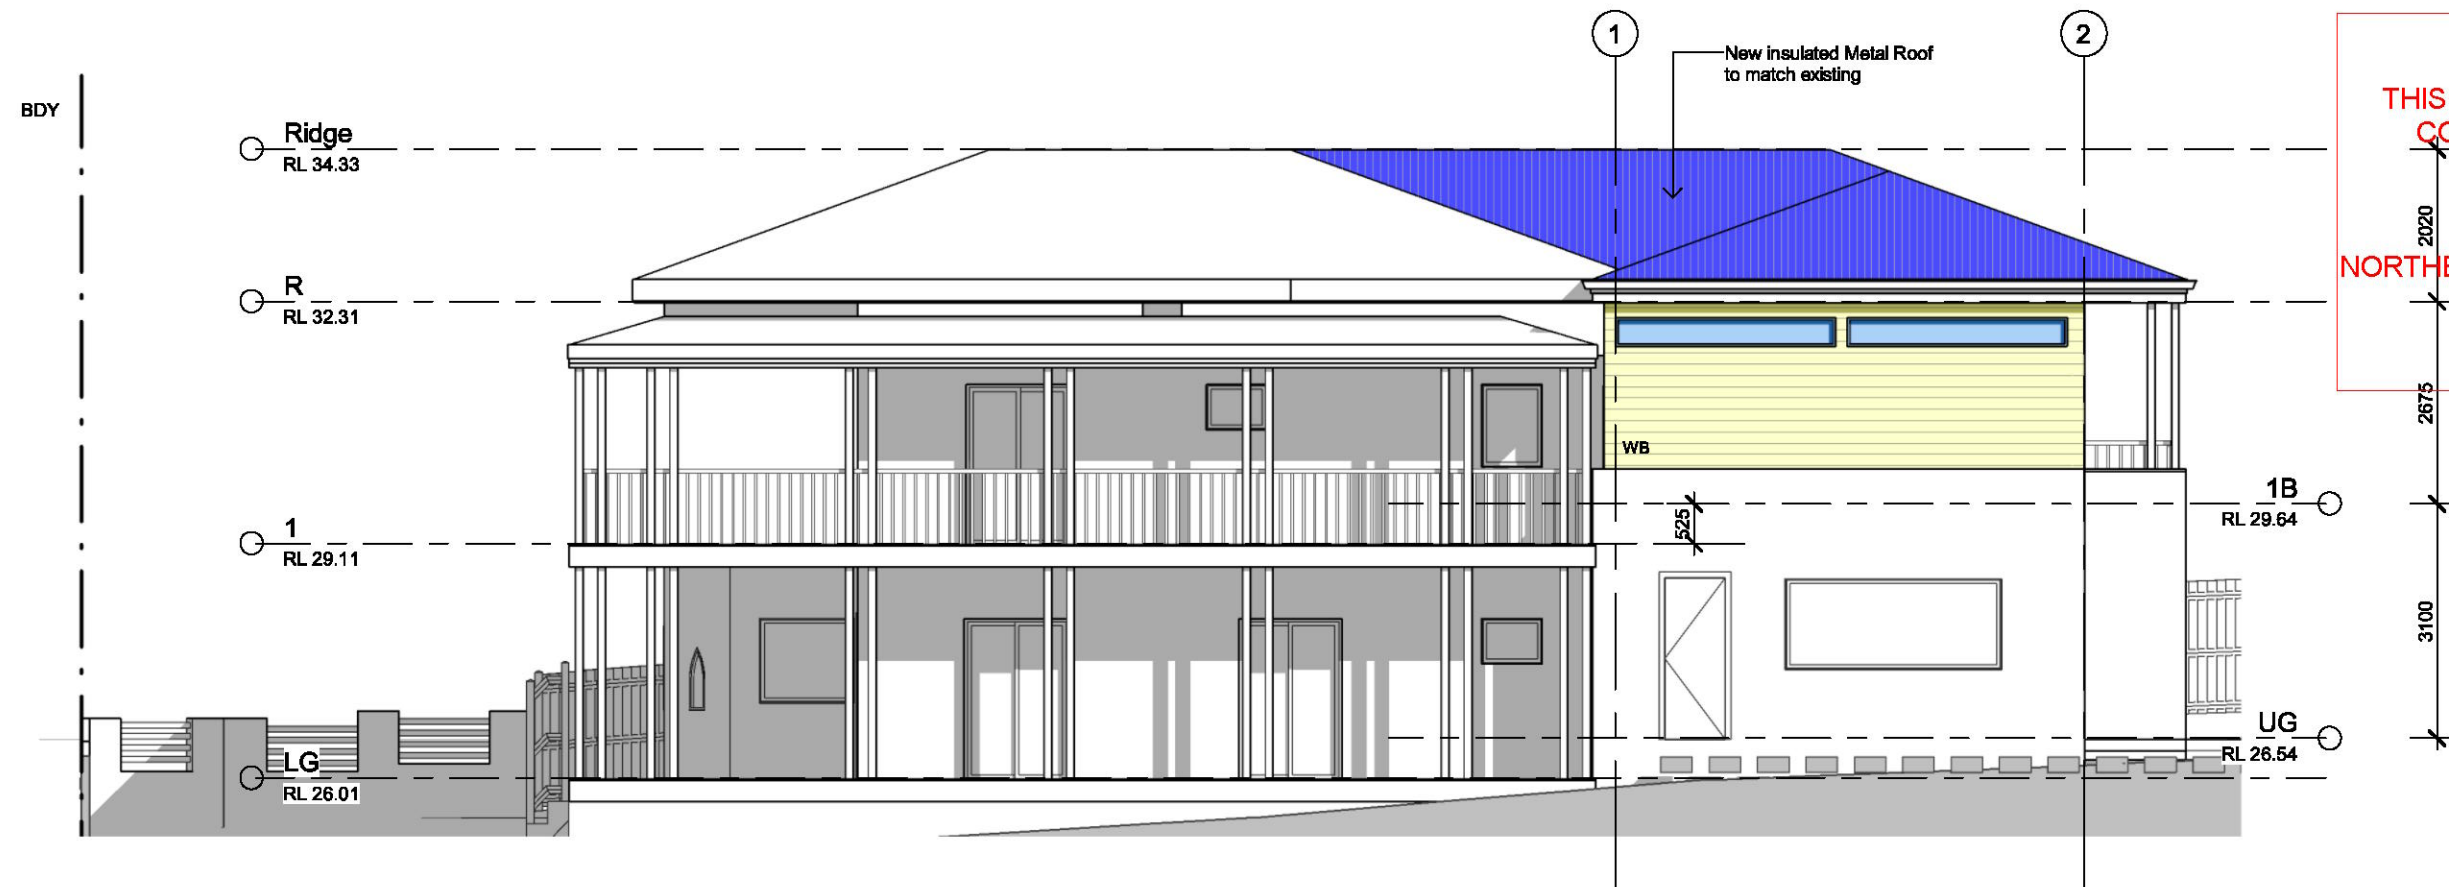

1 North Elevation
1 : 100

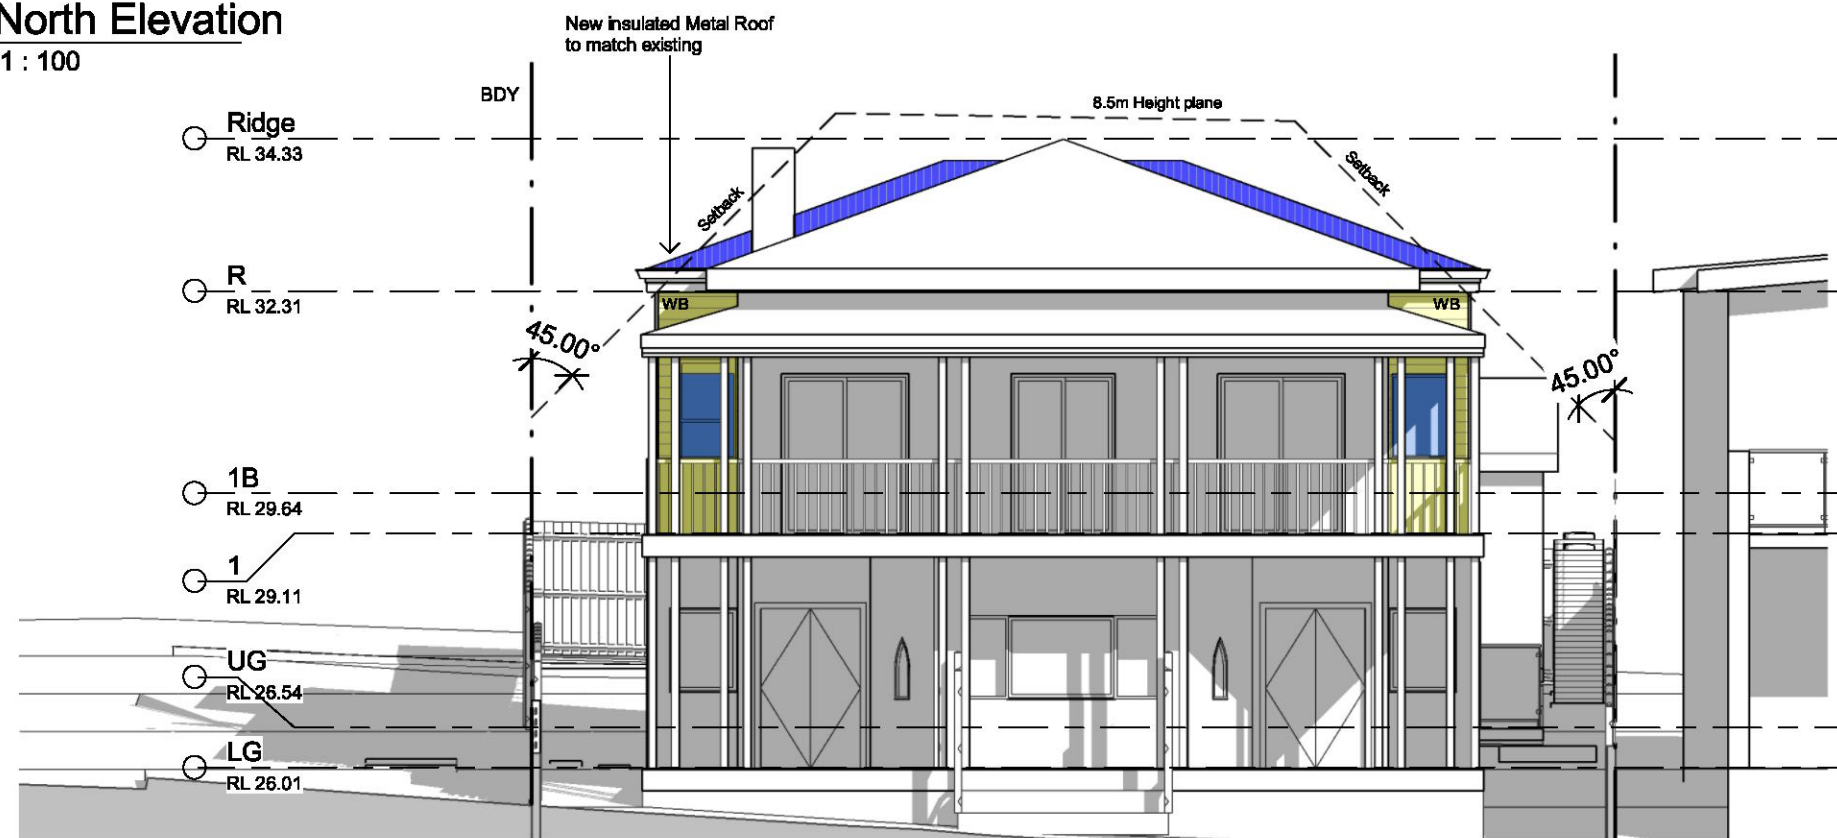


2 East Elevation
1 : 100

LEGEND


- Existing Wall to be retained
- Existing Wall to be demolished
- New Timber Wall
- New Timber Floor
- Existing Roof to be retained
- Existing Roof to be demolished
- New Metal Roof
- New Glazing

FINISHES Refer to Finishes schedule for details

WB Weatherboard Cladding

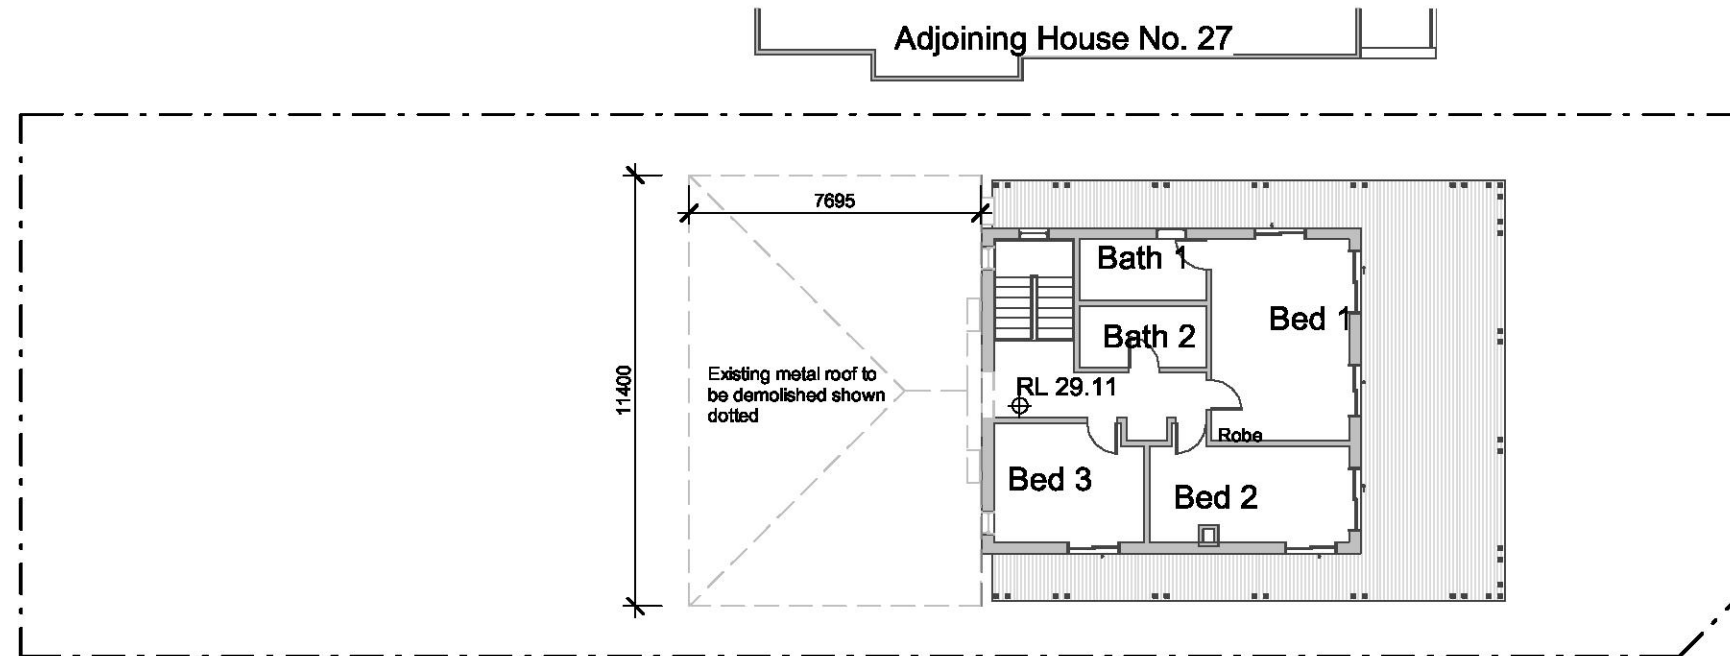

1 First Floor - Demolition
1 : 200

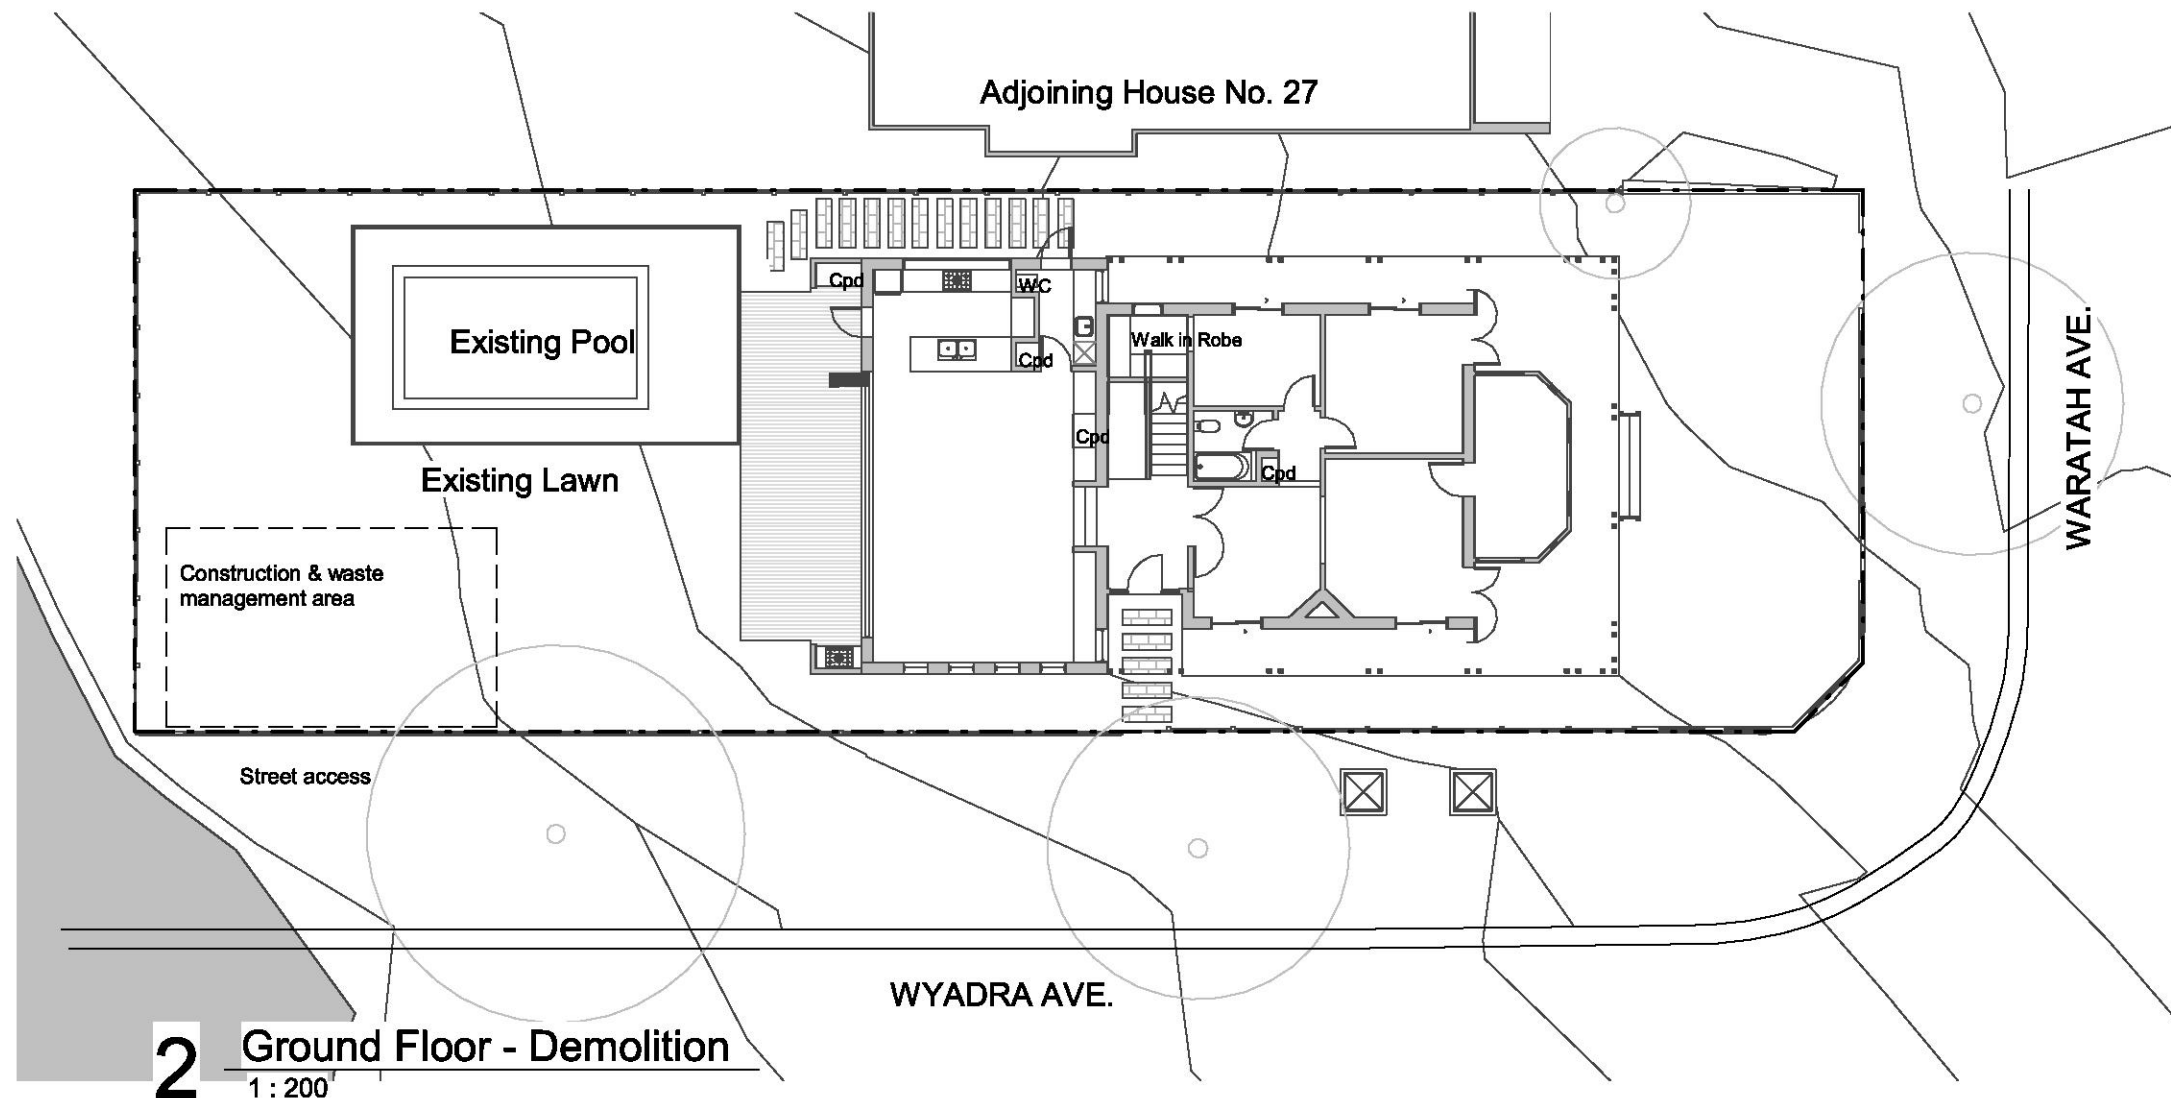

2 Ground Floor - Demolition
1 : 200

THIS PLAN TO BE READ IN
CONJUNCTION WITH
DA2018/1160
NORTHERN BEACHES COUNCIL

Demolition Plan

Project:

Natilli House

29 Waratah Street, Freshwater,
2096 - NSW

For:
Natilli House

VISION **TA**
ARCHITECTS

www.visionata.com.au P:(02) 9411-5005
ABN: 30 558 698 248 Nom. Arch: Lee Hughes No:6486

Drawn: Author Checked: Checker
Date: Issue Date Scale @ A3 1 : 200

Drawing Number: Rev:

1811 DA12 B