



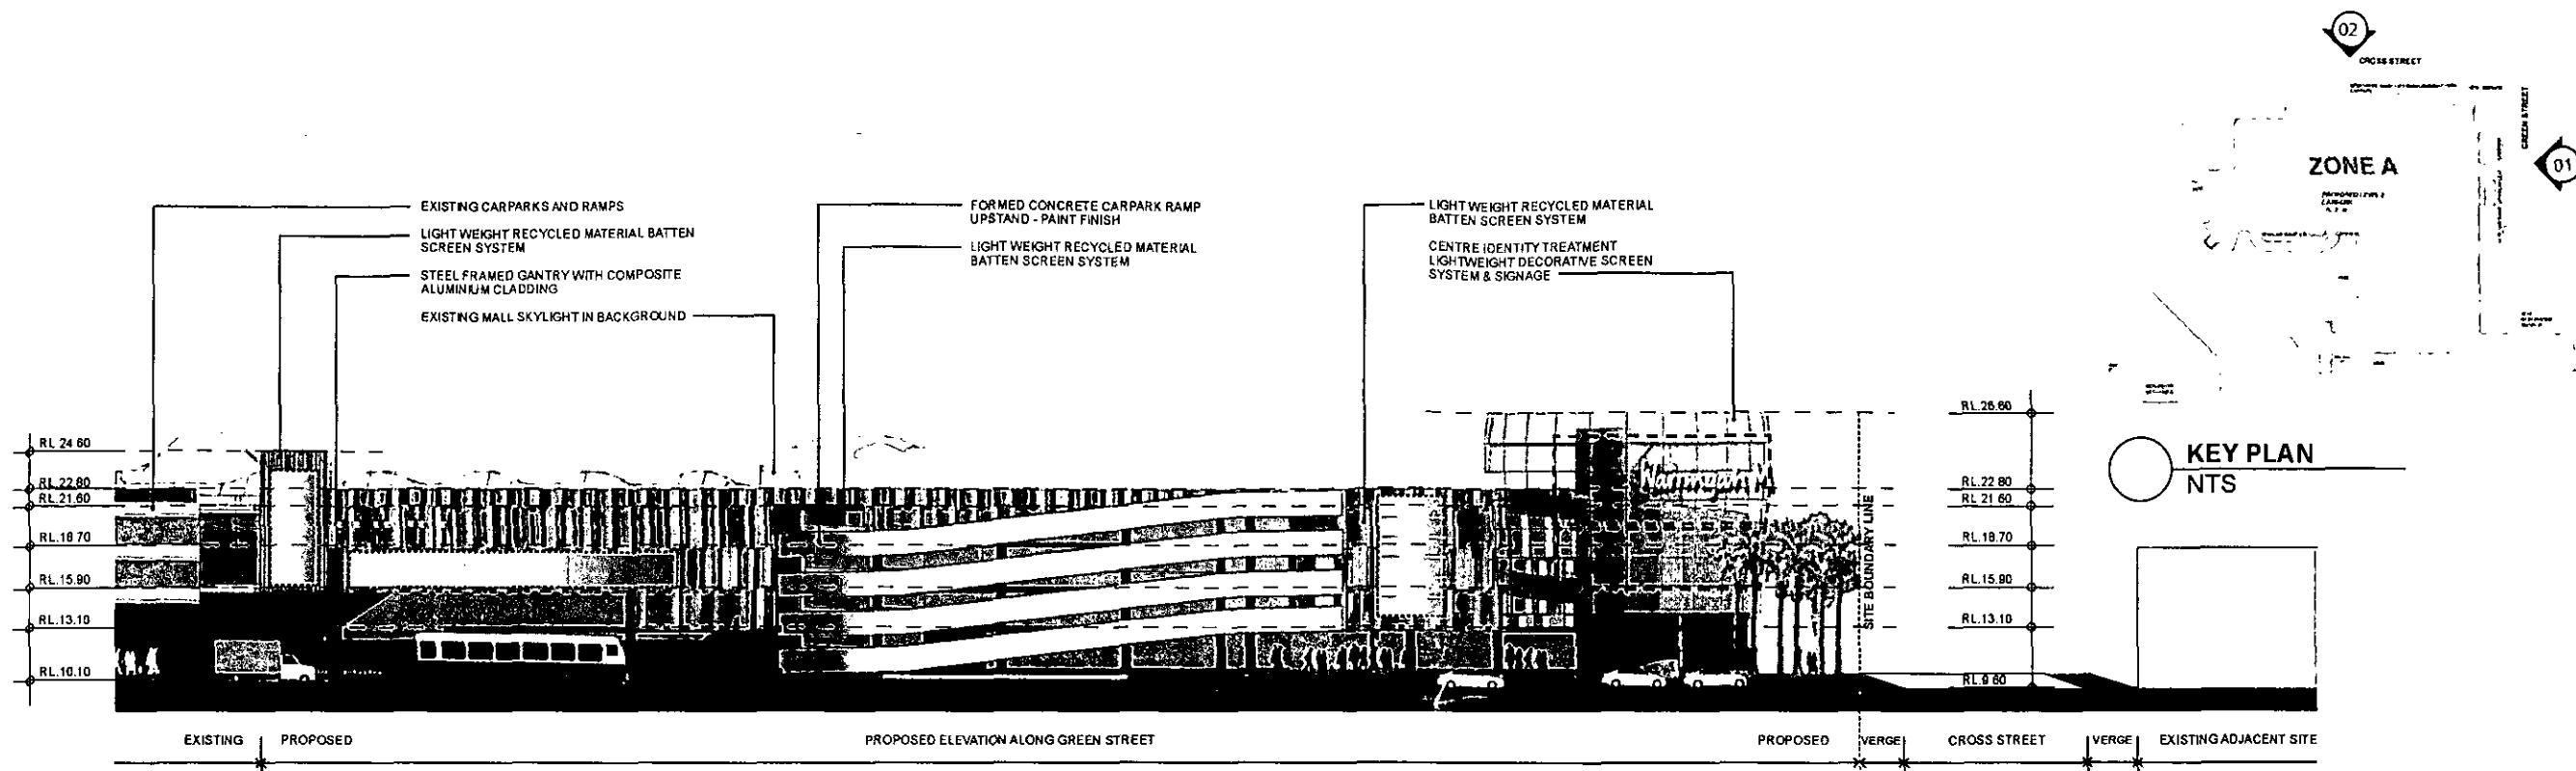

01 EAST ELEVATION - GREEN STREET
1:200

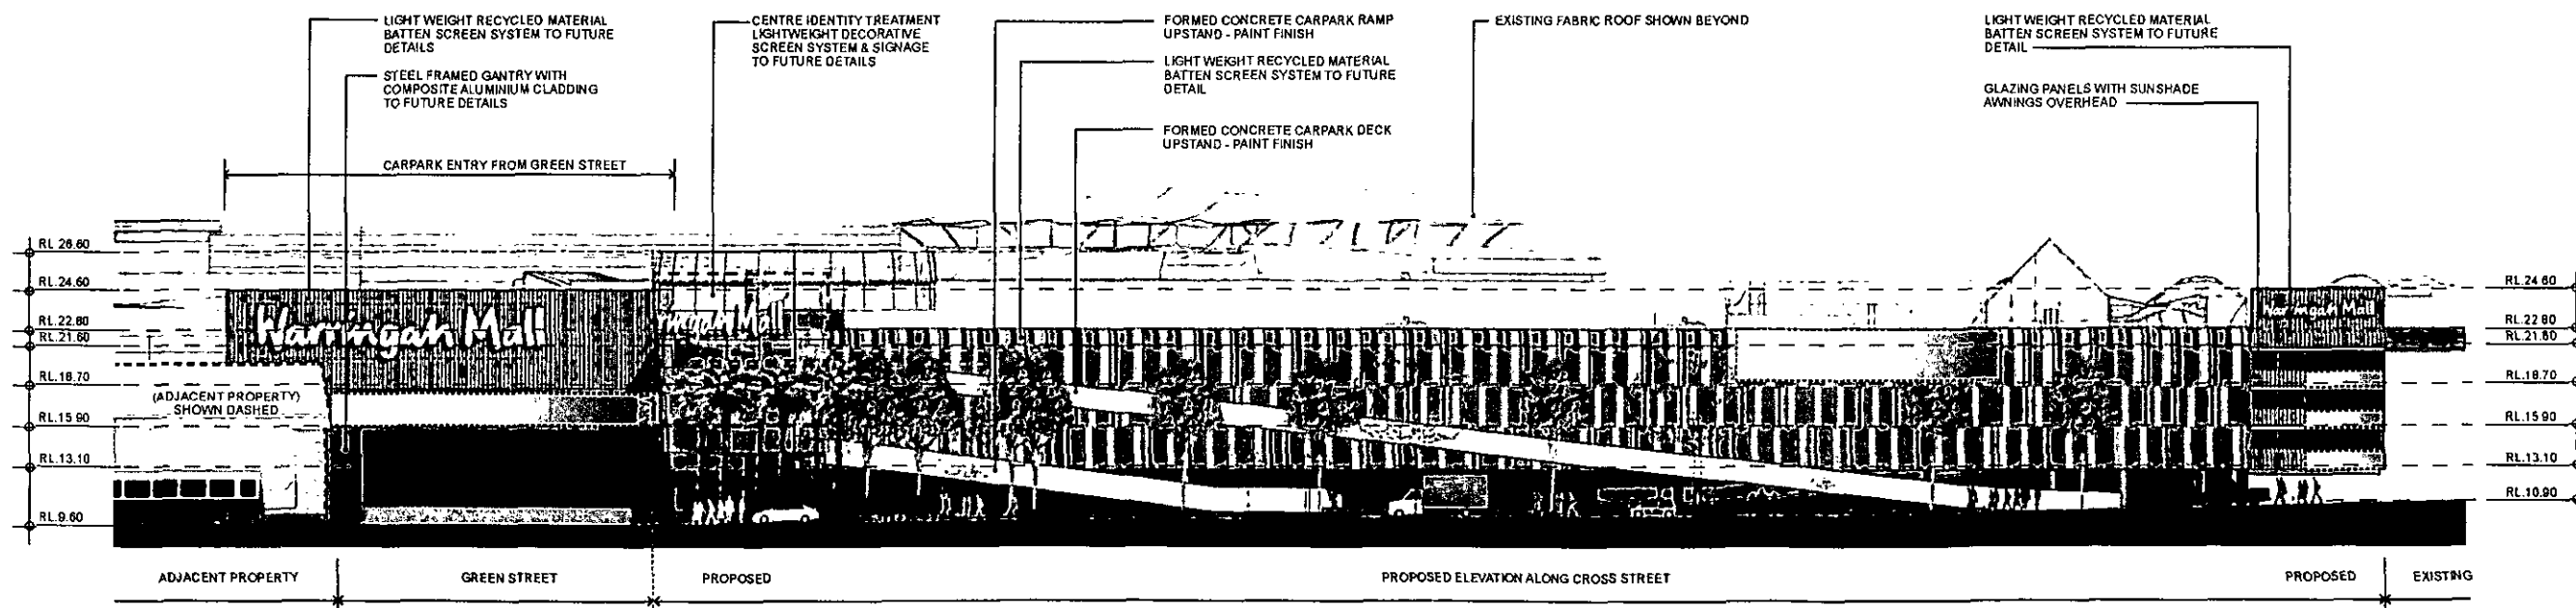

02 NORTH ELEVATION - CROSS STREET
1:200

FIRST STAGE RETAIL EXTENSION AND ASSOCIATED CAR PARKING

WARRINGAH MALL

NOTES:
* REFER TO LATEST PROJECT DOCUMENTATIONS FOR EXISTING PLANS, SECTIONS, ELEVATIONS, RLS, SURVEY AND DETAILS


AMP capital
INVESTORS

Westfield
Westfield Group is a construction firm located
100 William Street, Sydney NSW 2001
Phone: (02) 555 7888 Fax: (02) 555 7171
GPO Box 1084, Sydney NSW 2001
John: (02) 555 7222


PROPOSED EXTENSION
EXTERNAL ELEVATIONS

Drawing No.	Scale	Date	By	Check	Rev
DA-01.5301	1:200	2008/11/14	DA-01.5301	DA-01.5301	1


DA 2008/11/14

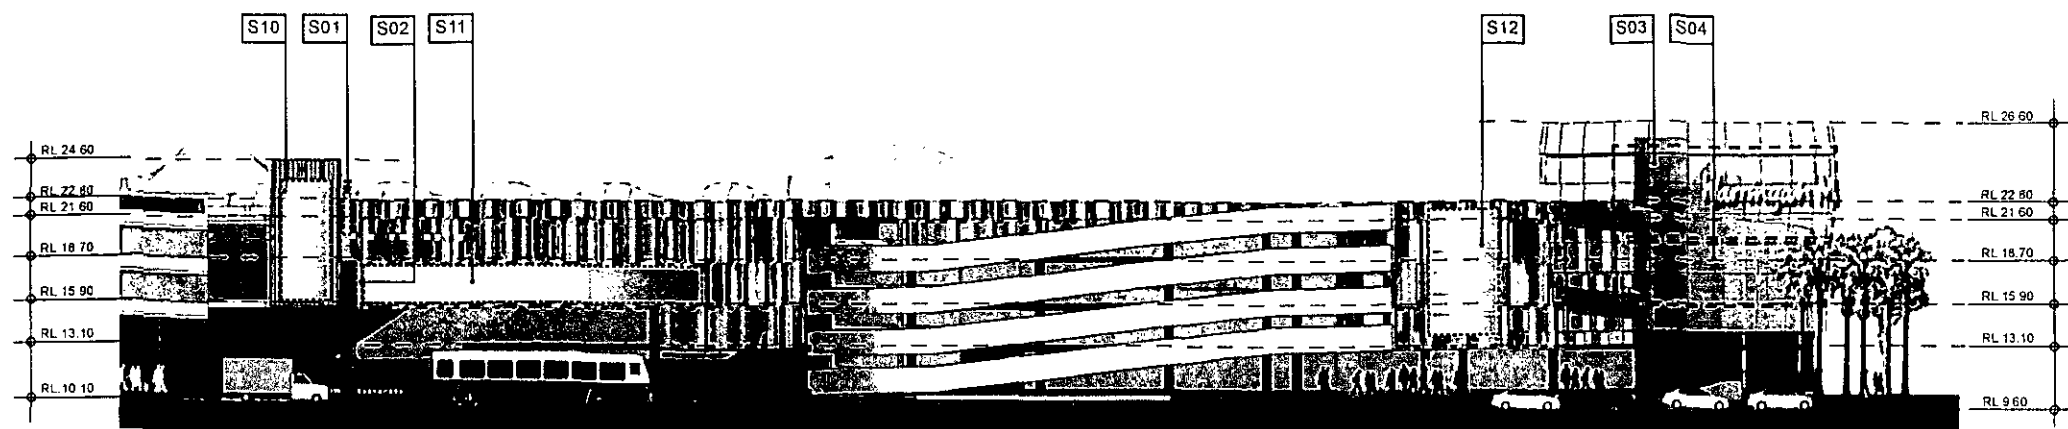

01 EAST ELEVATION - GREEN STREET
1:200

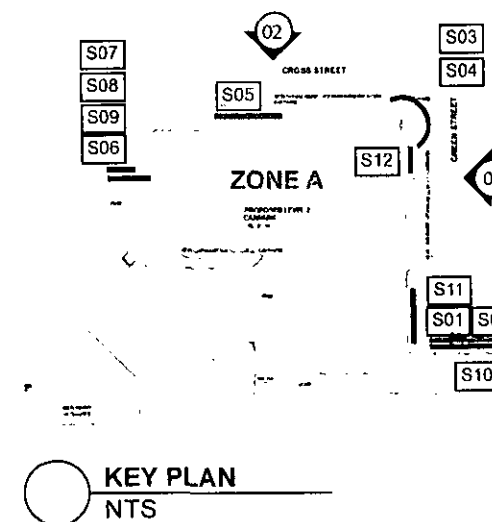

KEY PLAN
NTS

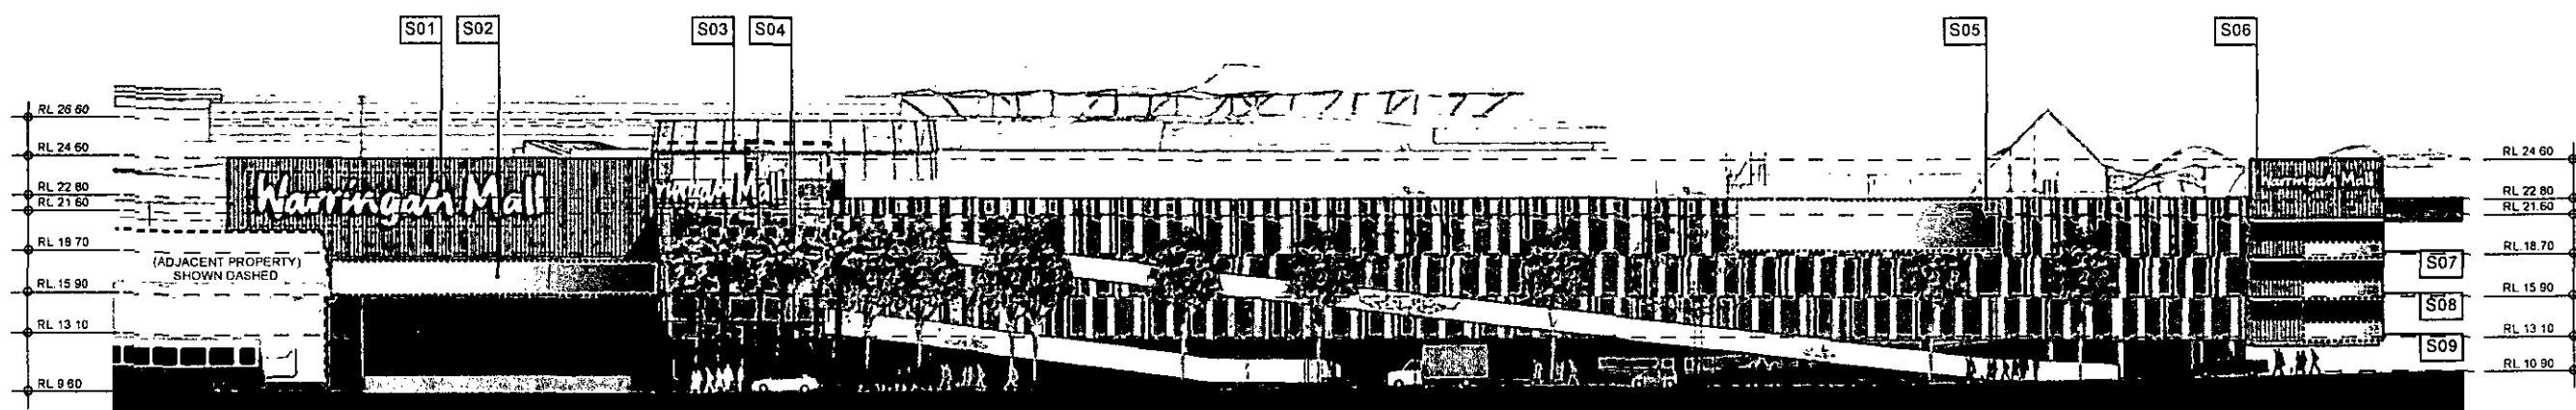

02 NORTH ELEVATION - CROSS STREET
1:200

Sign No.	Sign Type	Overall Dimensions	Description
SD-01	External Identity Sign	17m x 3m high (overall)	Warringah Mall Logo: Internally illuminated aluminum channel letters / signcase, 2pak paint finish, opal acrylic front face with translucent self adhesive vinyl. Signs to be mechanically fixed with hidden fixings to structure behind. Graphics to Warringah Mall identity signage guidelines
SD-02	Tenant Signage	18m x 2m high (overall)	Tenant Signage: Internally illuminated aluminum channel letters / signcases, 2pak paint finish, opal acrylic front face with translucent self adhesive vinyl. Signs to be mechanically fixed with hidden fixings to structure behind. Graphics to tenant corporate signage guidelines
SD-03	External Identity Sign	15m x 5m high (overall)	Warringah Mall Logo: Internally illuminated aluminum channel letters / signcase, 2pak paint finish, opal acrylic front face with translucent self adhesive vinyl. Signs to be mechanically fixed with hidden fixings to structure behind. Graphics to Warringah Mall identity signage guidelines
SD-04	Tenant Signage	15m x 3.6m high (overall)	Tenant Signage: Internally illuminated aluminum channel letters / signcases, 2pak paint finish, opal acrylic front face with translucent self adhesive vinyl. Signs to be mechanically fixed with hidden fixings to structure behind. Graphics to tenant corporate signage guidelines
SD-05	Tenant Signage	15m x 3m high (overall)	Tenant Signage: Internally illuminated aluminum channel letters / signcases, 2pak paint finish, opal acrylic front face with translucent self adhesive vinyl. Signs to be mechanically fixed with hidden fixings to structure behind. Graphics to tenant corporate signage guidelines
SD-06	External Identity Sign	7.5m x 2.5m high (overall)	Warringah Mall Logo: Internally illuminated aluminum channel letters / signcase, 2pak paint finish, opal acrylic front face with translucent self adhesive vinyl. Signs to be mechanically fixed with hidden fixings to structure behind. Graphics to Warringah Mall identity signage guidelines

03 SIGNAGE SCHEDULE

Sign No.	Sign Type	Overall Dimensions	Description
SD-07	Tenant Signage	4.5m x 1.2m high	Tenant Signage: Internally illuminated aluminum channel letters / signcases, 2pak paint finish, opal acrylic front face with translucent self adhesive vinyl. Signs to be mechanically fixed with hidden fixings to structure behind. Graphics to tenant corporate signage guidelines
SD-08	Tenant Signage	4.5m x 1.2m high	Tenant Signage: Internally illuminated aluminum channel letters / signcases, 2pak paint finish, opal acrylic front face with translucent self adhesive vinyl. Signs to be mechanically fixed with hidden fixings to structure behind. Graphics to tenant corporate signage guidelines
SD-09	Tenant Signage	4.5m x 1.2m high	Tenant Signage: Internally illuminated aluminum channel letters / signcases, 2pak paint finish, opal acrylic front face with translucent self adhesive vinyl. Signs to be mechanically fixed with hidden fixings to structure behind. Graphics to tenant corporate signage guidelines
SD-10	Tenant Signage	2.5m x 6m high	Tenant Signage: Internally illuminated aluminum channel letters / signcases, 2pak paint finish, opal acrylic front face with translucent self adhesive vinyl. Signs to be mechanically fixed with hidden fixings to structure behind. Graphics to tenant corporate signage guidelines
SD-11	Tenant Signage	18m x 2m high (overall)	Tenant Signage: Internally illuminated aluminum channel letters / signcases, 2pak paint finish, opal acrylic front face with translucent self adhesive vinyl. Signs to be mechanically fixed with hidden fixings to structure behind. Graphics to tenant corporate signage guidelines
SD-12	Tenant Signage	7m x 4m high (overall)	Tenant Signage: Internally illuminated aluminum channel letters / signcases, 2pak paint finish, opal acrylic front face with translucent self adhesive vinyl. Signs to be mechanically fixed with hidden fixings to structure behind. Graphics to tenant corporate signage guidelines

FIRST STAGE RETAIL EXTENSION AND ASSOCIATED CAR PARKING

WARRINGGAH MALL

NOTES:

* REFER TO LATEST PROJECT DOCUMENTATIONS FOR EXISTING PLANS, SECTIONS, ELEVATIONS, RLS, SURVEY AND DETAILS

AMP capital
INVESTORS


Westfield
Westfield Group is a subsidiary of the Westfield Group.
100 William Street, Sydney, NSW 2000
Phone: +61 2 9550 7000 Fax: +61 2 9550 7112
GPO Box 9881, Sydney, NSW 2000
AEC Ref: 207 204

PROPOSED EXTENSION

EXTERNAL SIGNAGE

Drawing Set: 1 2 3 4 5 6 7 8 9 10 11 12
Scale: 1:100
Date: 11/08/2008
Author: DA-01.5302
Check: DA-01.5302
Drawn: DA-01.5302
Title: PROPOSED EXTENSION EXTERNAL SIGNAGE

DA 2008/1782

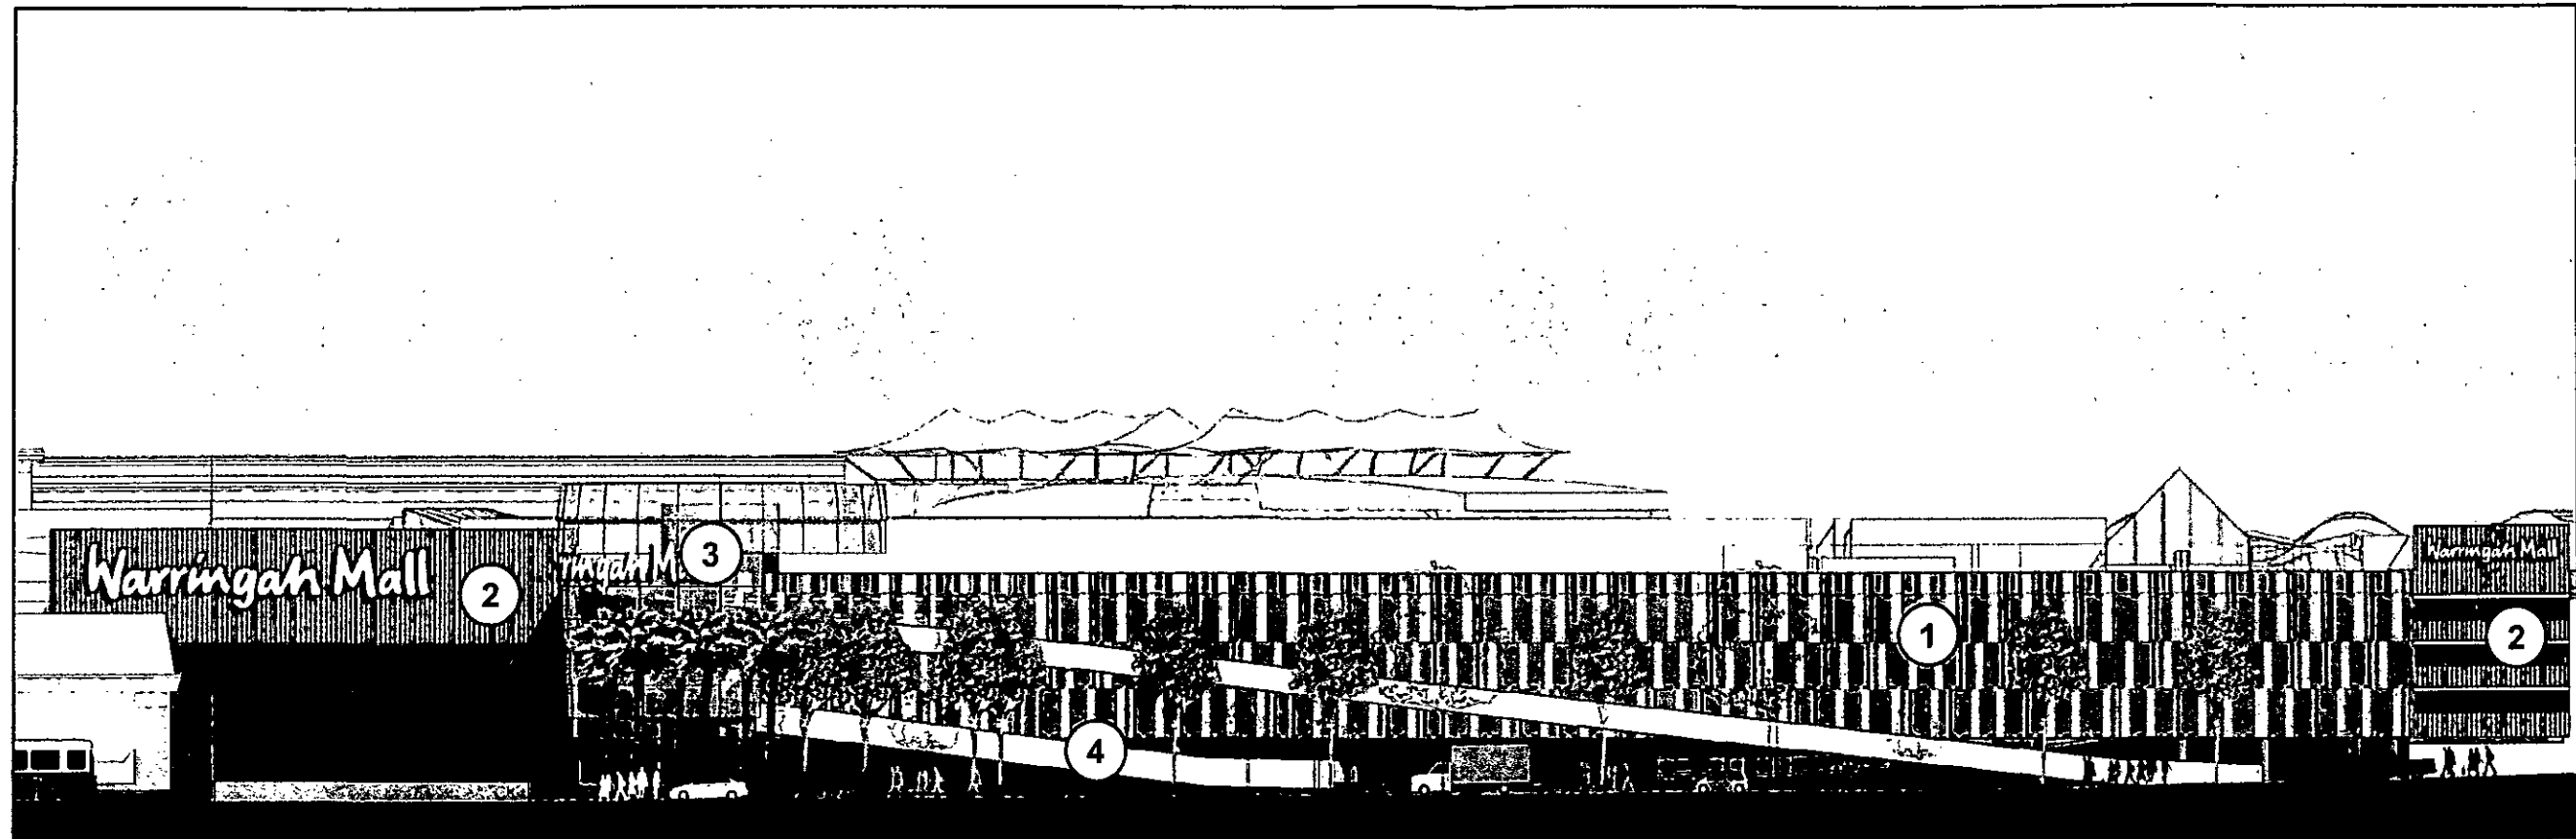

1 MULTI LEVEL CARPARK FACADE SCREEN SYSTEM SUSTAINABLE RECYCLED / RECYCLABLE PROPRIETRY MATERIAL MODULAR LIGHT WEIGHT EXTRUSION FIXED TO SUB-STRUCTURE BEHIND	2 MULTI LEVEL CARPARK FACADE SCREEN & CLADDING SYSTEM (CARPARK ENTRY POINTS) RECYCLED PROPRIETRY MATERIAL MODULAR LIGHT WEIGHT EXTRUSION FIXED TO METAL FRAMING SYSTEM BEHIND	3 PRE FINISHED METAL SCREEN SYSTEM PREFINISHED LIGHT WEIGHT METAL PROFILE FIXED TO SUBFRAME BEHIND	4 FORMED CONCRETE RAMP AND UPSTAND WITH SELECTED PAINT FINISH

PROPOSED FINISHES & MATERIALS IMAGE BOARD

PROPOSED FINISHES & MATERIALS IMAGE BOARD
FIRST STAGE RETAIL EXTENSION AND ASSOCIATED CAR PARKING

WARRINGAH MALL

NOTES:
* REFER TO LATEST PROJECT DOCUMENTATIONS FOR EXISTING PLANS, SECTIONS, ELEVATIONS RL'S SURVEY AND DETAILS

AMP capital
INVESTORS

Westfield
Westfield Group & Company Limited
100 Pitt Street, Sydney, NSW 2000
Phone: 02 9247 7000 Fax: 02 9247 7001
GPO Box 999, Sydney, NSW 2011
www.westfield.com.au

PROPOSED EXTENSION
MATERIALS & FINISHES
BOARD

Drawing No: 11752
Project No: 11752
Revision No: 1
Scale: 1:100
Date: 06/08/2008
Drawn by: DA-01.5701
Checked by: DA-01.5701
Approved by: DA-01.5701

07/2008/174

WARRINGAH MALL

* REFER TO LATEST PROJECT DOCUMENTATIONS FOR EXISTING PLANS, SECTIONS, ELEVATIONS, RL'S, SURVEY AND DETAILS



Westfield

Flowold Hange 5. Construction Pylen
800 444-4444. 800 444-4444
Phone (212) 833-7000 Fax (212) 833-7000
600 444-4444. 800 444-4444
Adm 800 444-4444

PROPOSED EXTENSION
FACADE SCREEN CONCEPT


Drawing No.	Sheet No.	Rev.
11752	10	1
Project No.	Drawing Title	Scale
11752	DA 01-5702	1/8" = 1'-0"

100



04 MATERIAL SAMPLE PHOTO
RECYCLED PROPRIETRY MATERIAL

11A2008 | 174

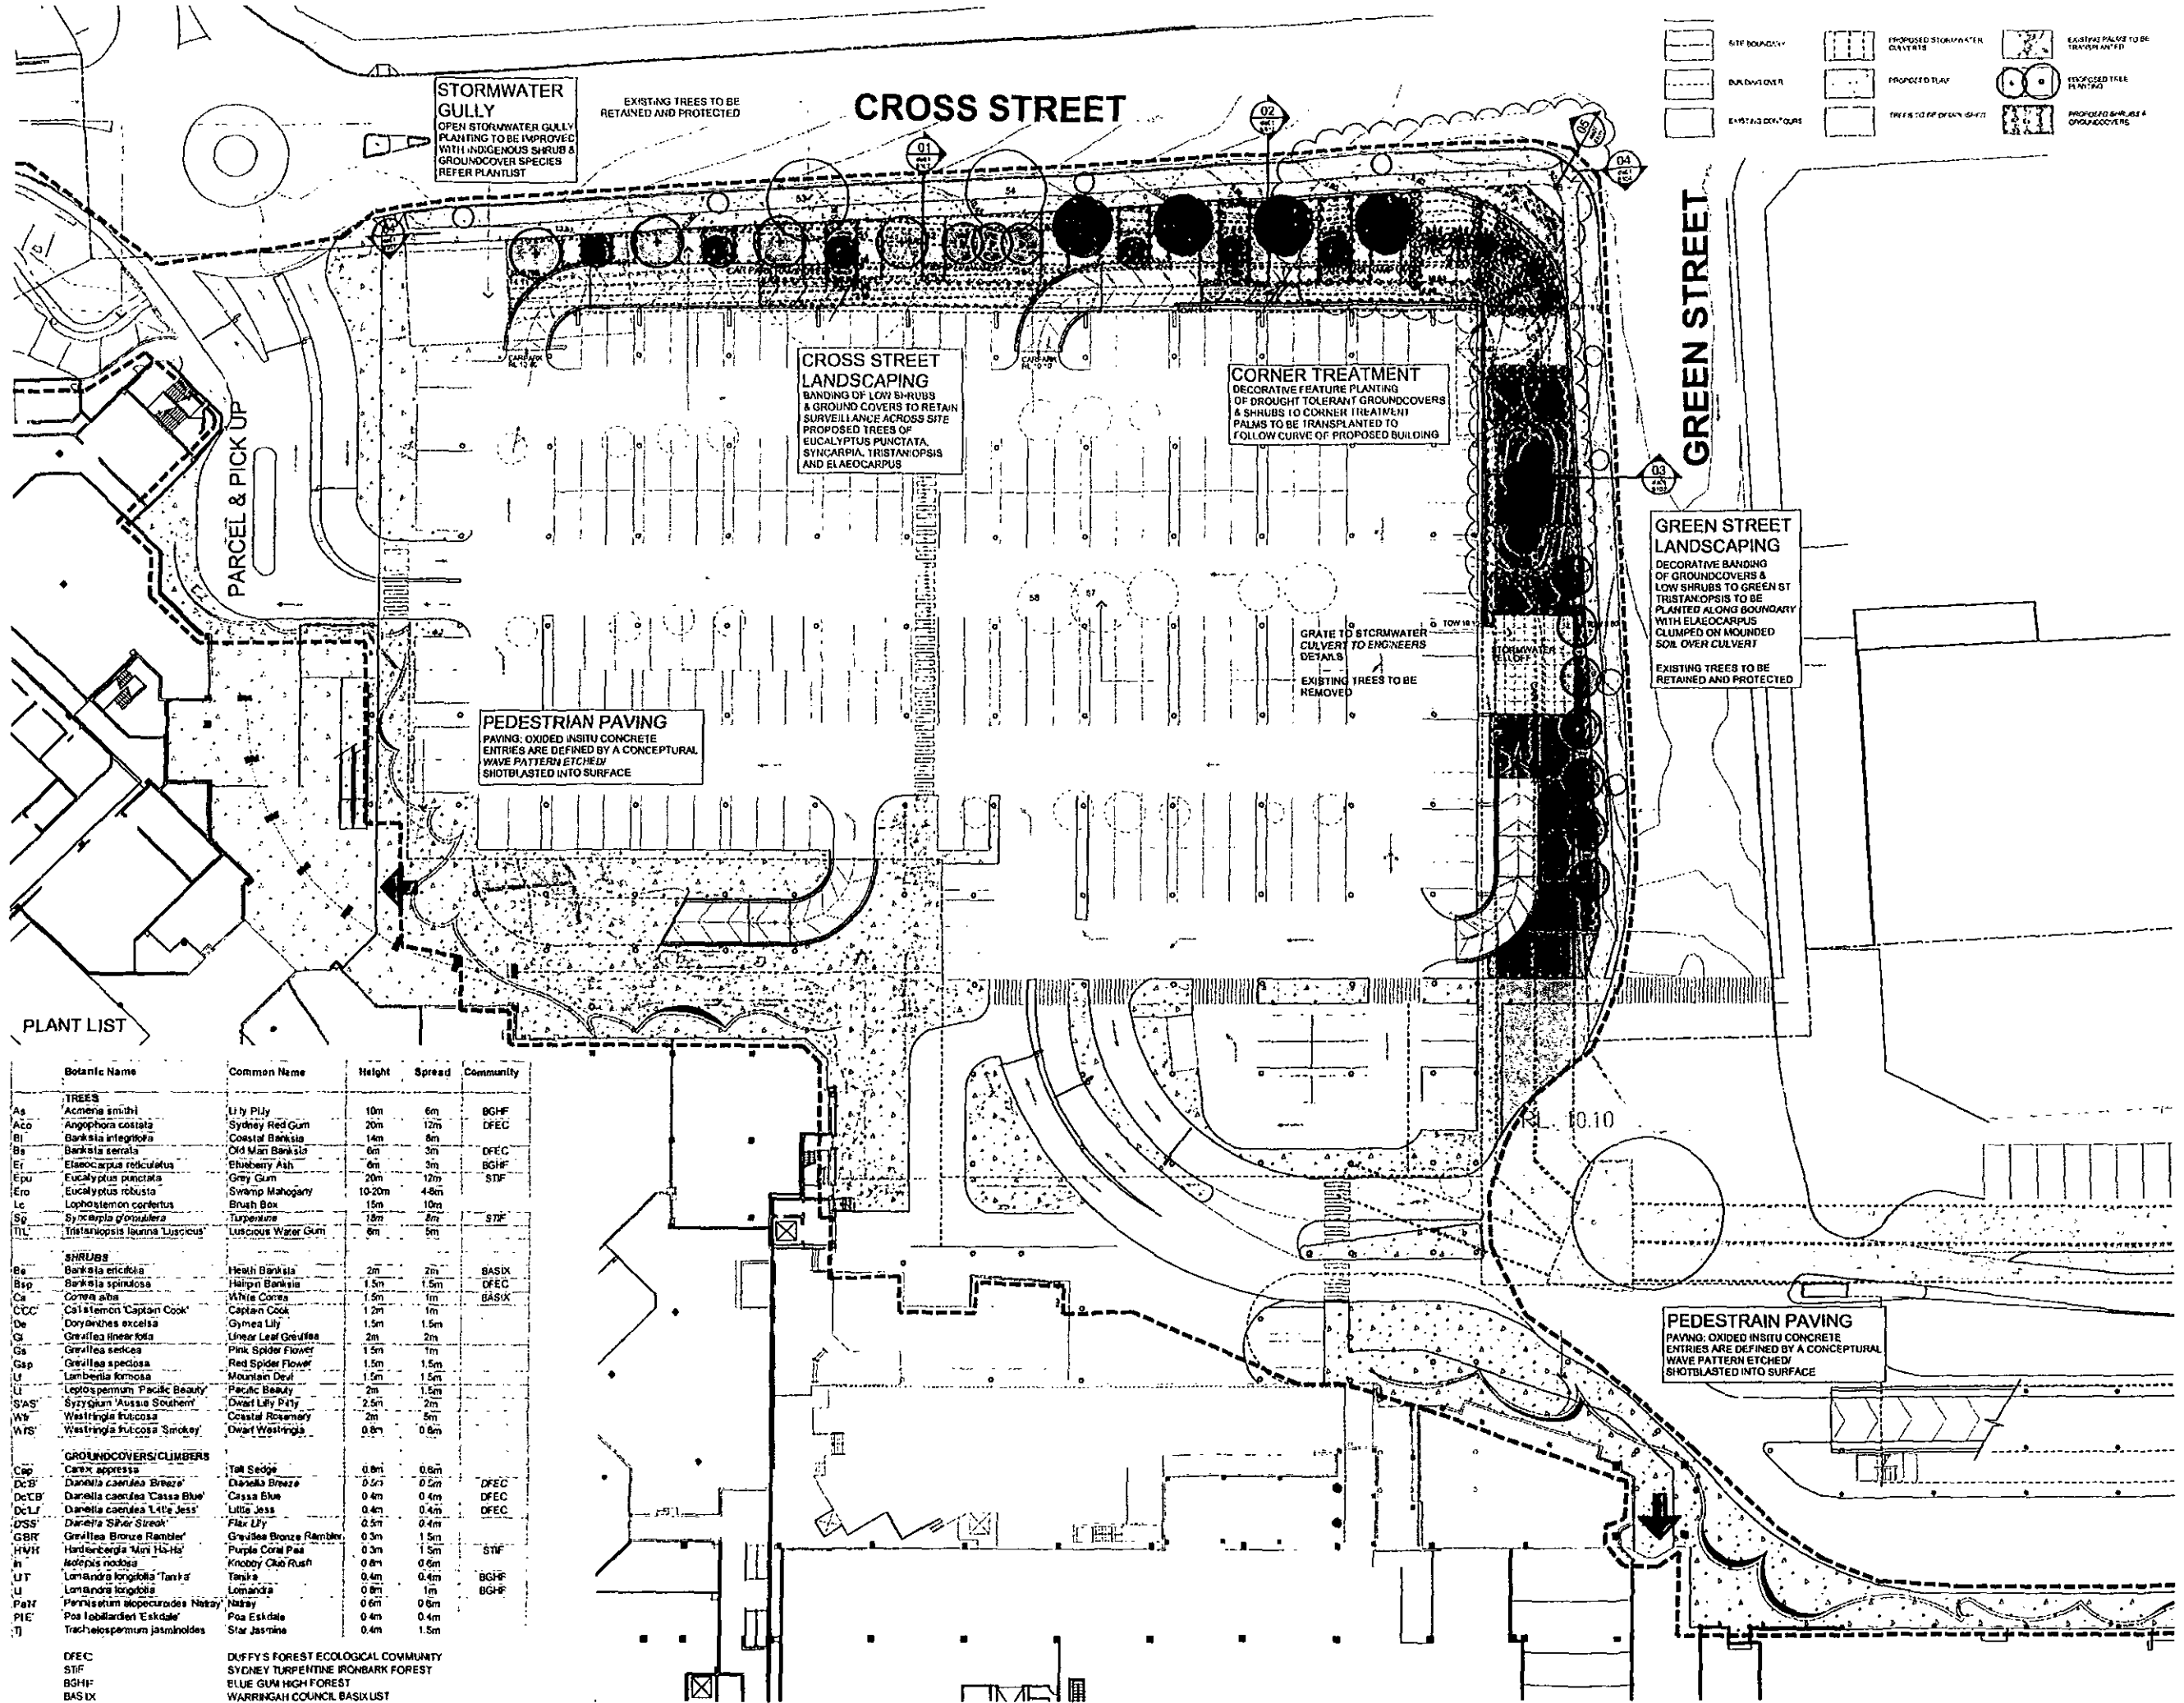

LEGEND

[Symbol]	STIFF BOUNDARY	[Symbol]	PROPOSED STORMWATER CULVERTS	[Symbol]	EXISTING TREES TO BE TRANSPLANTED
[Symbol]	RAIN DIVIDER	[Symbol]	PROPOSED DRIVE	[Symbol]	EXISTING TREES TO BE REMOVED
[Symbol]	EXISTING DRIVE	[Symbol]	TREES TO BE PLANTED	[Symbol]	PROPOSED SHRUBS & GROUNDCOVERS

PLANT LIST

Code	Botanic Name	Common Name	Height	Spread	Community
As	<i>Acacia smithii</i>	Ugly Pitty	10m	6m	BGHF
Ac	<i>Acacia costata</i>	Sydney Red Gum	20m	12m	DFEC
Bl	<i>Banksia integrifolia</i>	Coastal Banksia	14m	8m	DFEC
Bs	<i>Banksia serrata</i>	Old Man Banksia	6m	3m	BGHF
Er	<i>Eucalyptus rediculatus</i>	Blueberry Ash	20m	3m	BGHF
Ep	<i>Eucalyptus punctata</i>	Grey Gum	20m	12m	STIF
Er	<i>Eucalyptus robusta</i>	Swamp Mahogany	10-20m	4-6m	STIF
Lo	<i>Lophosiphon confertus</i>	Brush Box	15m	10m	STIF
Sg	<i>Syzygium glaucula</i>	Turpentine	18m	8m	STIF
TU	<i>Tristanopsis laevis</i>	Luscious Water Gum	6m	5m	STIF
Ba	<i>Banksia ericifolia</i>	Heath Banksia	2m	2m	BASIX
Bsp	<i>Banksia spinulosa</i>	Halpin Banksia	1.5m	1.5m	DFEC
Ca	<i>Callistemon alba</i>	White Correa	1.5m	1m	BASIX
CCC	<i>Callistemon 'Captain Cook'</i>	Captain Cook	1.2m	1m	BASIX
De	<i>Doryanthes excelsa</i>	Gymea Lily	1.5m	1.5m	BASIX
Gr	<i>Grevillea linearifolia</i>	Linear Leaf Grevillea	2m	2m	BASIX
Gr	<i>Grevillea sericea</i>	Pink Spider Flower	1.5m	1m	BASIX
Gr	<i>Grevillea speciosa</i>	Red Spider Flower	1.5m	1.5m	BASIX
Gr	<i>Grevillea tomentosa</i>	Mountain Devil	1.5m	1.5m	BASIX
Le	<i>Leptospermum 'Pacific Beauty'</i>	Pacific Beauty	2m	1.5m	BASIX
Le	<i>Leptospermum 'Aussie Southern'</i>	Aussie Southern	2.5m	2m	BASIX
Wa	<i>Westringia fruticosa</i>	Coastal Riverbark	2m	2m	BASIX
Wa	<i>Westringia fruticosa 'Smiley'</i>	Dwarf Westringia	0.8m	0.8m	BASIX
Cap	<i>Carex appressa</i>	Tall Sedge	0.8m	0.8m	DFEC
De	<i>Danthonia caerulea 'Breeze'</i>	Blue Breeze	0.4m	0.4m	DFEC
De	<i>Danthonia caerulea 'Cassa Blue'</i>	Cassa Blue	0.4m	0.4m	DFEC
De	<i>Danthonia caerulea 'Little Jess'</i>	Little Jess	0.4m	0.4m	DFEC
De	<i>Danthonia caerulea 'Silver Streak'</i>	Flax Lily	0.5m	0.4m	DFEC
Gr	<i>Grevillea 'Bronze Rambler'</i>	Bronze Rambler	0.3m	1.5m	BASIX
Gr	<i>Grevillea 'Purple Coral Pae'</i>	Purple Coral Pae	0.3m	1.5m	BASIX
Kn	<i>Knobby Club Rush</i>	Knobby Club Rush	0.8m	0.6m	BASIX
Lo	<i>Lomandra longifolia 'Tank's'</i>	Tank's	0.4m	0.4m	BGHF
Lo	<i>Lomandra longifolia</i>	Lomandra	0.8m	1m	BGHF
Na	<i>Neritium laevis</i>	Neritium	0.6m	0.6m	BASIX
Po	<i>Poa laevis</i>	Poa	0.4m	0.4m	BASIX
St	<i>Stellaria media</i>	Star Jasmine	0.4m	1.5m	BASIX

dem

division: landscape architecture

level 8 15 help street, chelmsford, nsw 2067

p: po box 8038 west chelmsford nsw 2155

t: (02) 8368 8000 f: (02) 8368 6111

e: sydney@dem.com.au

warringah mail

Westfield

westfield design & construction Pty Ltd

100 william street, sydney, nsw 2011

ph: 0293587000 f: 02 9358 7373

GPO Box 4004 sydney, nsw 2001


stage 1 landscape plan

da issue


sheet	scale	date	project no
01	1:250	pn/ab	4048-00

da 01 6101 a09

092008/124

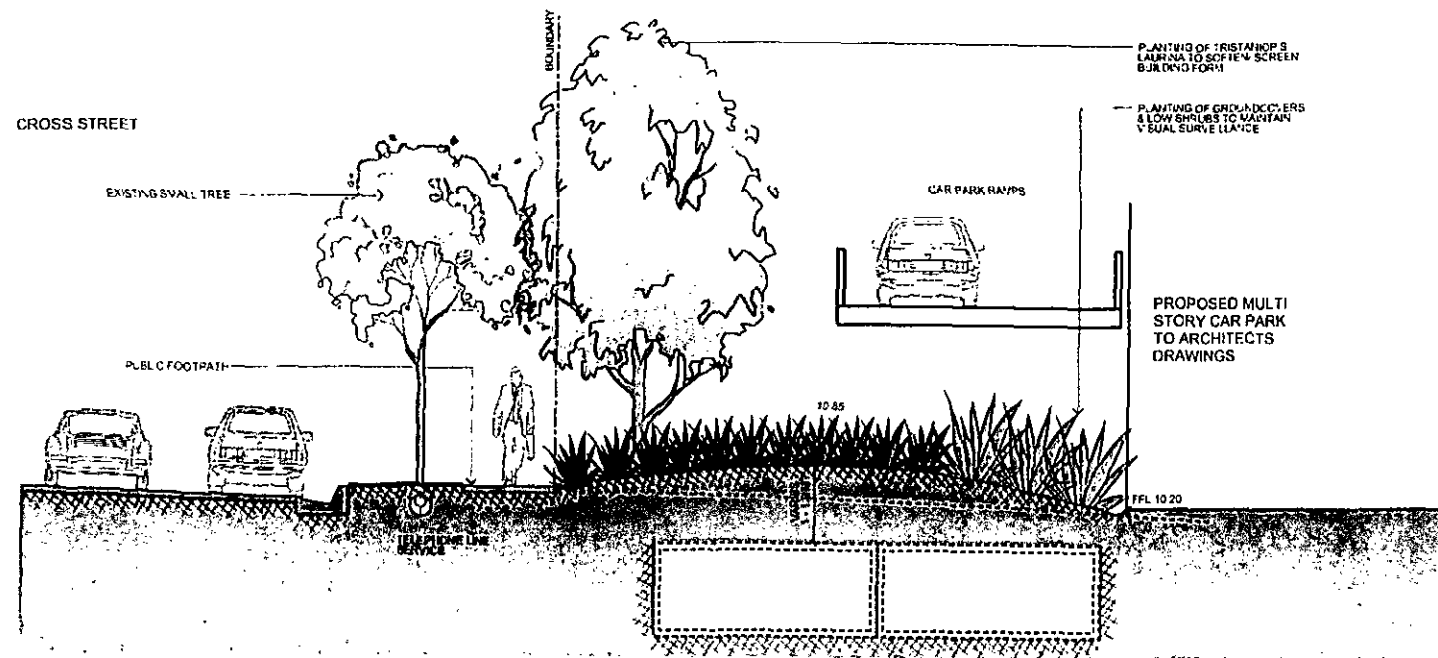



01 CROSS STREET SECTION SCALE 1:50

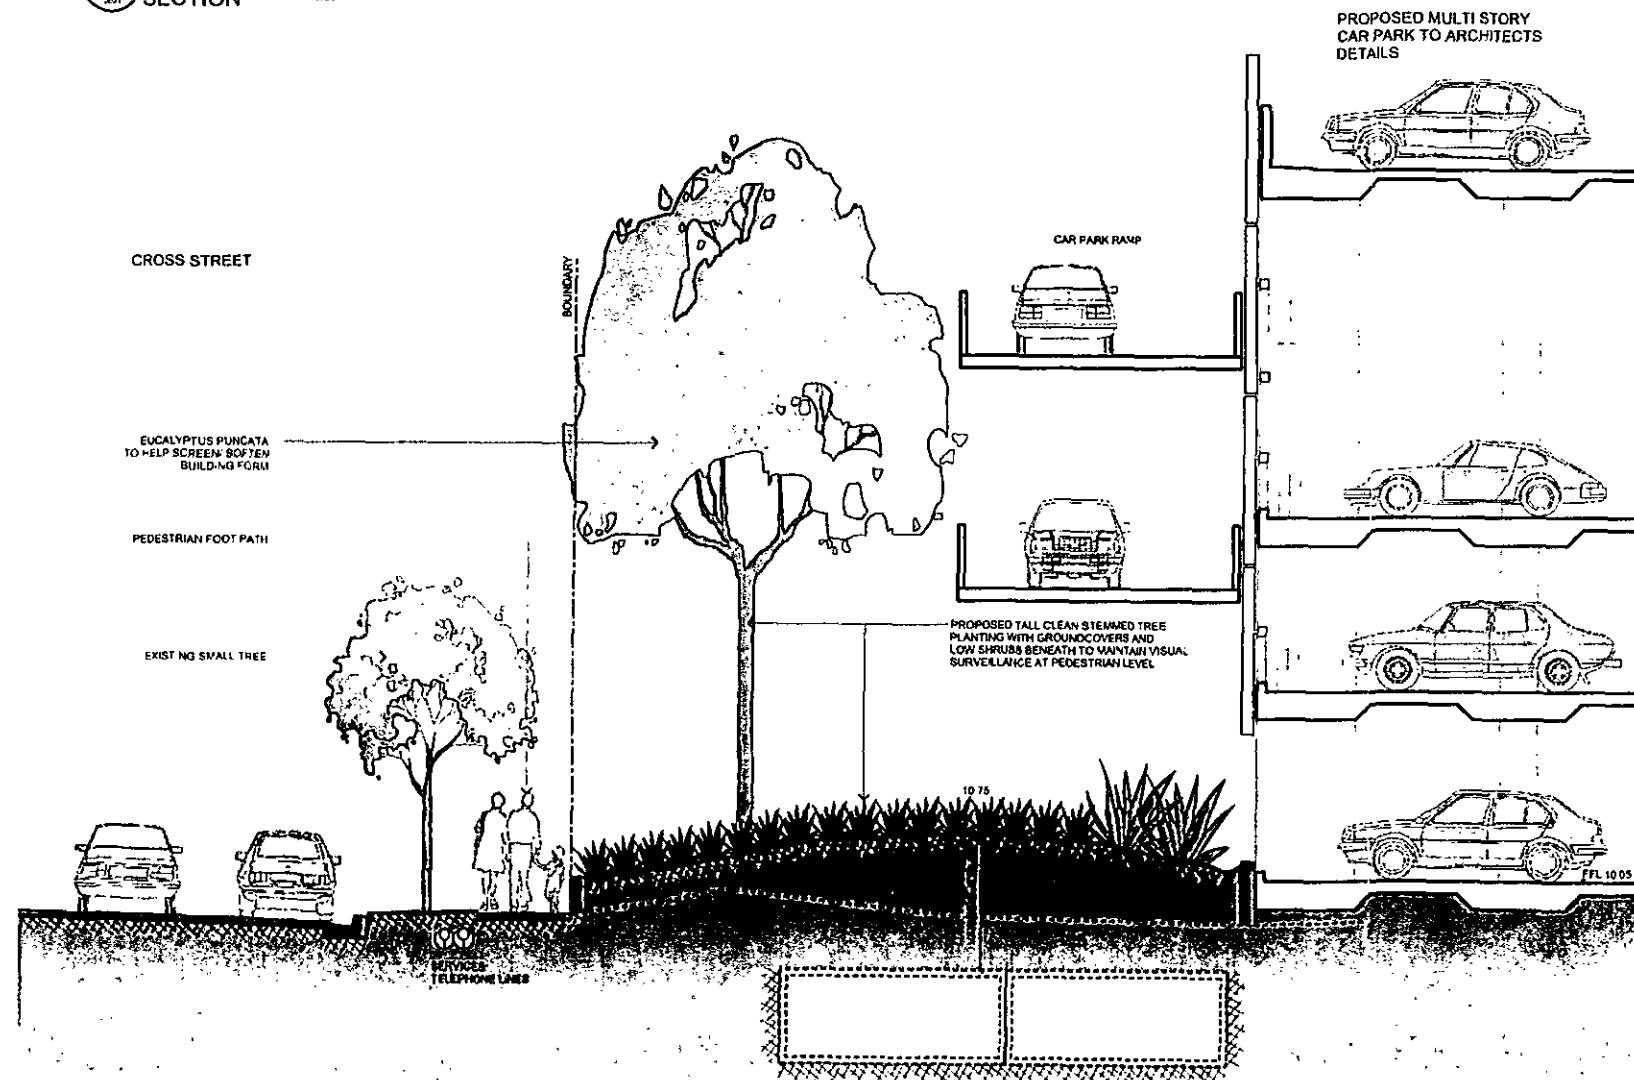

02 CROSS STREET SECTION SCALE 1:50

01 CROSS STREET SECTION SCALE 1:50
NO.	DATE	DESCRIPTION	BY	CHECKED	DATE
01	20/11/08	preliminary design	J.P.		
02	21/11/08	preliminary design	J.P.		
03	22/11/08	preliminary design	J.P.		
04	23/11/08	preliminary design	J.P.		
05	24/11/08	preliminary design	J.P.		
06	25/11/08	preliminary design	J.P.		
07	26/11/08	preliminary design	J.P.		
08	27/11/08	preliminary design	J.P.		
09	28/11/08	preliminary design	J.P.		
10	29/11/08	preliminary design	J.P.		


 
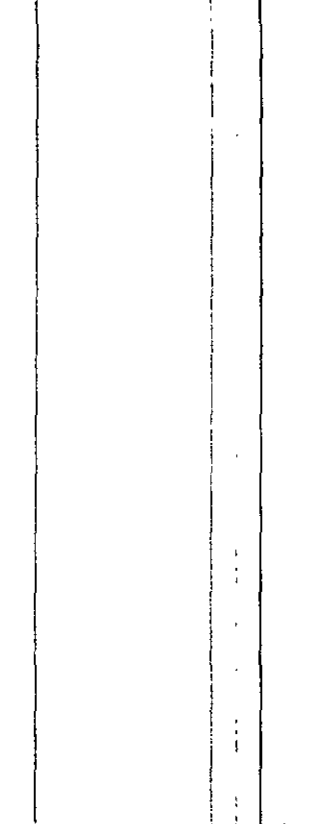


dem
division, landscape architecture
level 8 15 help street, Chateaux, New 2007
ph: 02 9358 6300 f: 02 9358 6111
e: sydney@dem.com.au

warringah mall
Westfield
westfield design & construction Pty Ltd
100 William Street, Sydney, NSW 2011
ph: 02 9358 7000 f: 02 9358 7373
GPO Box 4004 Sydney, NSW 2001

stage 1
landscape sections
sheets 1 of 3
da issue
b1 as shown pn 4048-00
da 01 6102 a08

20/11/08 / H41

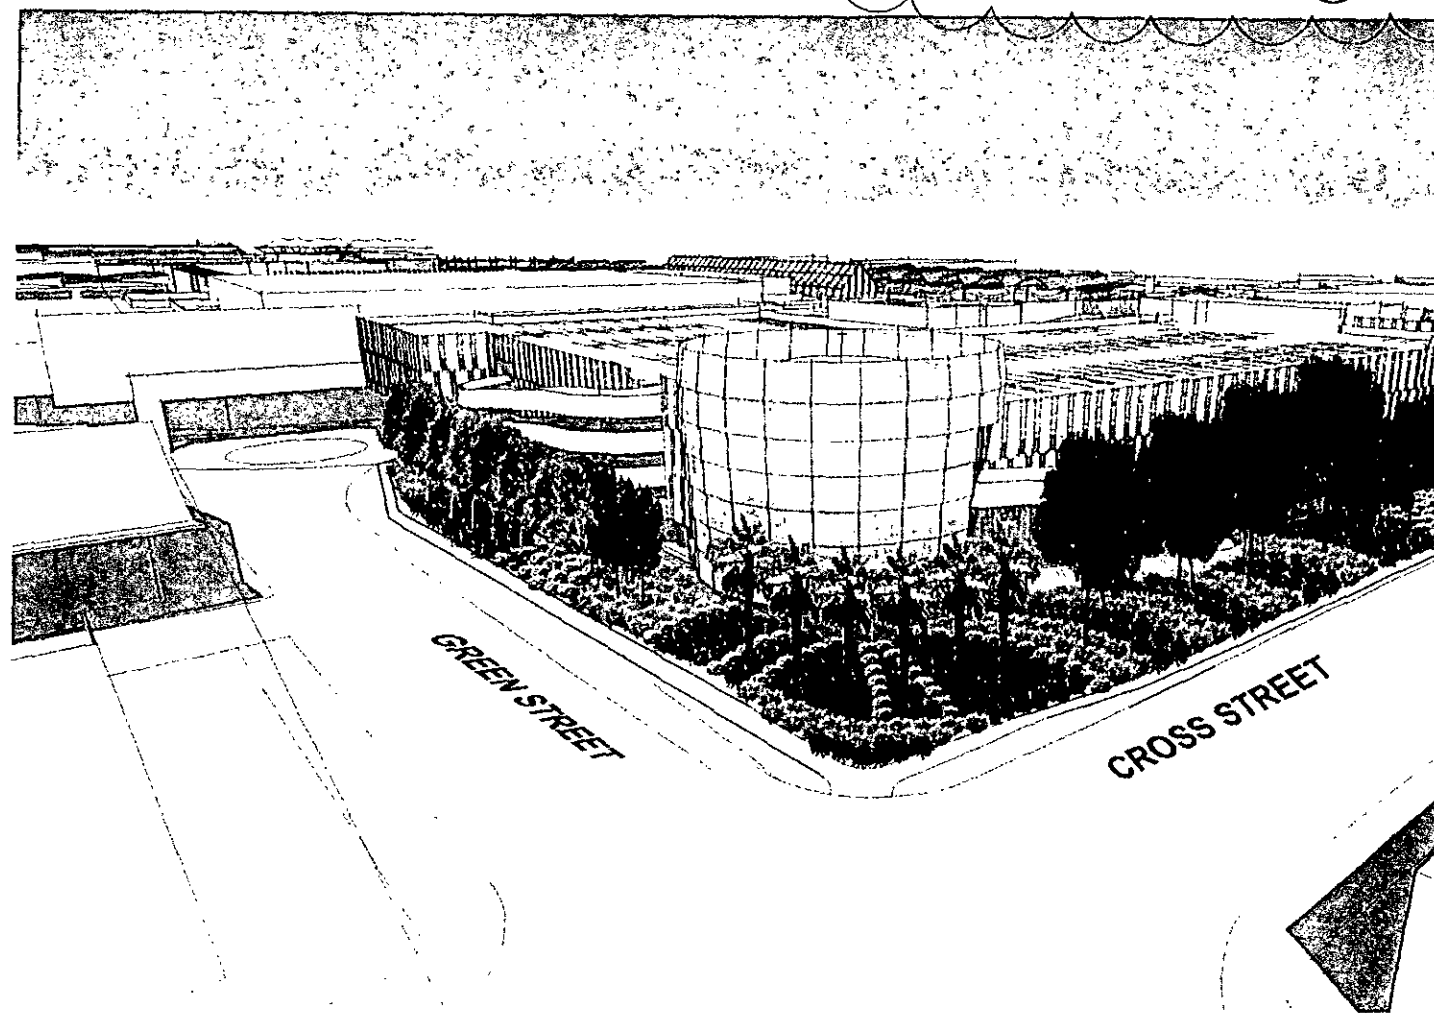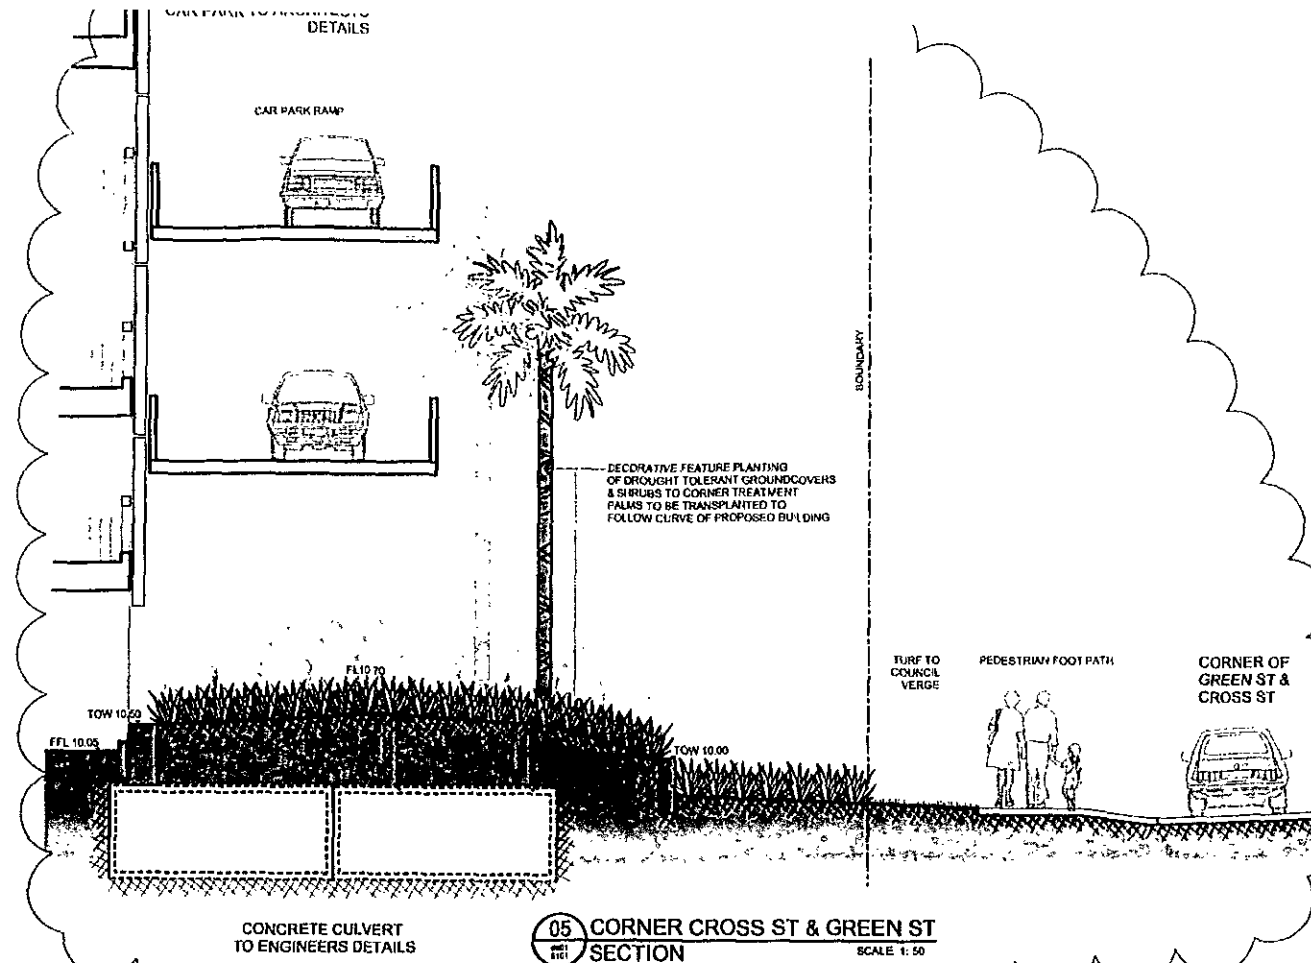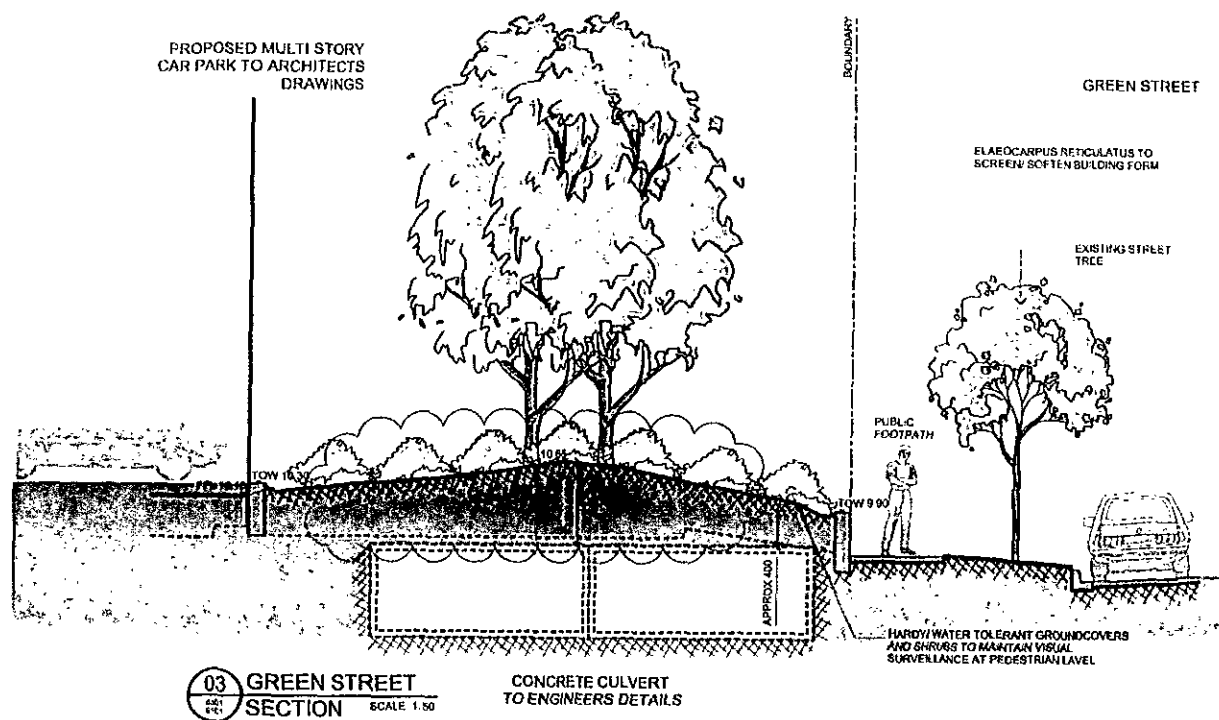

STAGE 1 PERSPECTIVE: CORNER OF GREEN AND CROSS STREET

NO	DATE	REVISION	BY	CHECKED	DATE
01	12/11/10	preliminary for issue	JL	AL	12/11/10
02	20/11/10	consultation and notes	JL	AL	20/11/10
03	21/11/10	architectural & landscape	JL	AL	21/11/10
04	28/11/10	drawn	JL	AL	28/11/10
05	27/12/10	preliminary for issue	JL	AL	27/12/10
06	14/01/11	drawn	JL	AL	14/01/11
07	01/02/11	drawn	JL	AL	01/02/11
08	15/02/11	drawn & sign-off	JL	AL	15/02/11

dem

division, landscape architecture

level 8, 15 help street, chelsea, nsw 2087
 p: po box 5528 west chelsea, nsw 1515
 t: (02) 8558 6000 f: (02) 8558 6111
 e: sydney@dem.com.au

warringah mall

Westfield

westfield design & construction Pty Ltd
 100 william street, sydney, nsw 2011
 ph: 0293587000 f: 02 9358 7373
 GPO Box 4004 sydney, nsw 2001

stage 1
 landscape sections
 and perspective sheet 2 of 3

da issue

b1 as shown pn 4048-00

da 01 6103 a08


092008/1741



CONCEPT DRAINAGE AUGMENTATION WORKS STAGE 1 EXPANSION WORKS WARRINGAH MALL, BROOKVALE

DRAWING SCHEDULE

W4548-200	COVER SHEET, GENERAL NOTES AND DRAWING SCHEDULE
W4548-201	GENERAL ARRANGEMENT PLAN - STAGE 1 EXPANSION WORKS
W4548-210	DETAIL ARRANGEMENT PLAN - CROSS STREET & BROOKVALE CREEK
W4548-212	DETAIL ARRANGEMENT PLAN - STARFISH CARPARK
W4548-213	DETAIL ARRANGEMENT PLAN - CROSS AND GREEN STREETS
W4548-214	DETAIL ARRANGEMENT PLAN - CROSS AND GREEN STREETS SECTIONS
W4548-215	DETAIL ARRANGEMENT PLAN - CROSS STREET ROUNDABOUT - PLAN
W4548-216	DETAIL ARRANGEMENT PLAN - CROSS STREET ROUNDABOUT - DETAILS
W4548-220	STORMWATER LONGSECTIONS
W4548-230	EROSION & SEDIMENT CONTROL PLAN SHEET 1 OF 3
W4548-231	EROSION & SEDIMENT CONTROL PLAN SHEET 2 OF 3
W4548-232	EROSION & SEDIMENT CONTROL PLAN SHEET 3 OF 3
W4548-233	EROSION & SEDIMENT CONTROL DETAILS

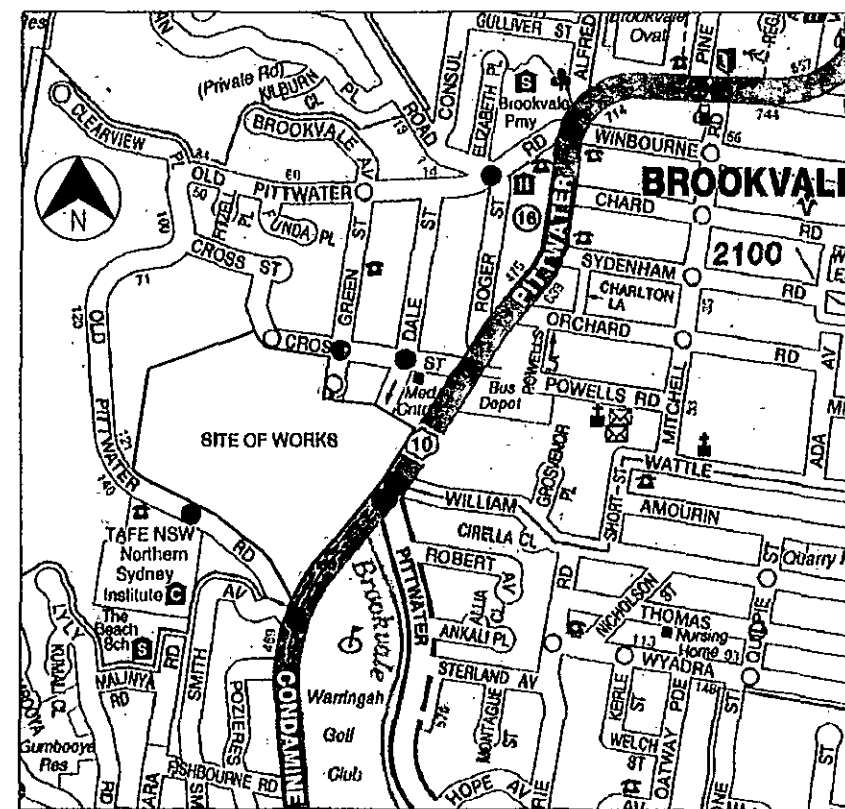

MAP REPRODUCED WITH PERMISSION OF UOD
COPYRIGHT UNIVERSAL PUBLISHERS PTY LTD DGR1/05

LOCALITY PLAN
NOT TO SCALE

GENERAL NOTES

- CG1. THE INFORMATION CONTAINED ON THESE DRAWINGS IS FOR CIVIL ENGINEERING PURPOSES ONLY. ALL DISCREPANCIES WITH OTHER CONSULTANTS DOCUMENTATION THAT COULD RESULT IN CHANGES TO THE CIVIL ENGINEERING DETAILS SHALL BE REFERRED TO THE ENGINEER PRIOR TO PROCEEDING WITH CONSTRUCTION.
- CG2. ALL WORKS SHALL BE CARRIED OUT IN ACCORDANCE WITH THE SPECIFICATIONS FOR THESE WORKS AND/OR AS DIRECTED BY THE SUPERINTENDENT.
- CG3. THE CONTRACTOR SHALL LOCATE AND LEVEL ALL EXISTING SERVICES PRIOR TO COMMENCING CONSTRUCTION AND PROTECT AND MAKE ARRANGEMENTS WITH THE RELEVANT AUTHORITY TO RELOCATE AND/OR ADJUST IF NECESSARY. INFORMATION GIVEN ON THE DRAWINGS IN RESPECT TO SERVICES IS FOR GUIDANCE ONLY IS NOT GUARANTEED COMPLETE NOR CORRECT.
- CG4. CONTRACTOR IS NOT TO ENTER UPON NOR DO ANY WORK WITHIN ADJACENT LANDS WITHOUT THE PERMISSION OF THE OWNER AND SUPERINTENDENT.
- CG5. CONTRACTOR SHALL CLEAR THE SITE BY REMOVING ALL RUBBISH, FENCES AND DEBRIS, ETC. TO THE EXTENT SPECIFIED.
- CG6. ALL SITE REGRADING AREAS SHALL BE FINALLY GRADED TO THE SATISFACTION OF THE SUPERINTENDENT.
- CG7. SURPLUS EXCAVATED MATERIAL SHALL BE PLACED WHERE DIRECTED OR REMOVED FROM SITE.
- CG8. ALL NEW WORKS SHALL MAKE A SMOOTH JUNCTION WITH EXISTING.
- CG9. ANY QUANTITIES GIVEN ARE FOR GUIDANCE ONLY.
- CG10. PLANS ARE TO BE READ IN CONJUNCTION WITH ARCHITECTURAL PLANS BY WESTFIELD AND LANDSCAPING PLANS BY DEM.

31/03/2010	COUNCIL AMENDMENTS	OPT	SGB
17/12/2009	AMEND CROSS ST RAB - STAR FISH CAR PARK	CHM	SGB
05/12/2008	ISSUED FOR DEVELOPMENT APPLICATION	DPT	SGB

© Cardno (NSW) Pty Ltd All Rights Reserved.
Copyright in the whole and every part of this drawing belongs to Cardno (NSW) Pty Ltd and may not be used, sold, transferred, copied or reproduced in whole or in part in any manner or form or on any media, to any person other than by agreement with Cardno (NSW) Pty Ltd.

This document is produced by Cardno (NSW) Pty Ltd solely for the benefit of and use by the client in accordance with the terms of the contract. Cardno (NSW) Pty Ltd does not and shall not assume any responsibility or liability whatsoever to any third party arising out of any use or reliance by the third party on the content of this document.



Westfield Design & Construction Pty Ltd
100 Warringah Street, Sydney, NSW 2011
Phone: 02 9250 0000 Fax: 02 9250 1272
Email: 02 9250 0000
Web: www.westfield.com.au


DESIGNED	RC	BP
DRAWN	DPT	SGB
APPROVED		
PROJECT DIRECTOR	DATE	PROJECT MANAGER



Cardno (NSW) Pty Ltd
Level 3, 910 Pacific Highway, Gordon, NSW Australia 1572
Phone: 02 9456 7100 Fax: 02 9456 3302
Email: sydney@cardno.com.au Web: www.cardno.com.au

WESTFIELD DESIGN & CONSTRUCTION
WARRINGAH MALL
CONCEPT DRAINAGE AUGMENTATION WORKS
STAGE 1 EXPANSION WORKS
COVER SHEET, GENERAL NOTES AND DRAWING SCHEDULE

DRAWING STATUS:	NOT FOR CONSTRUCTION
DRAWING NUMBER:	W4548-200
REV	C

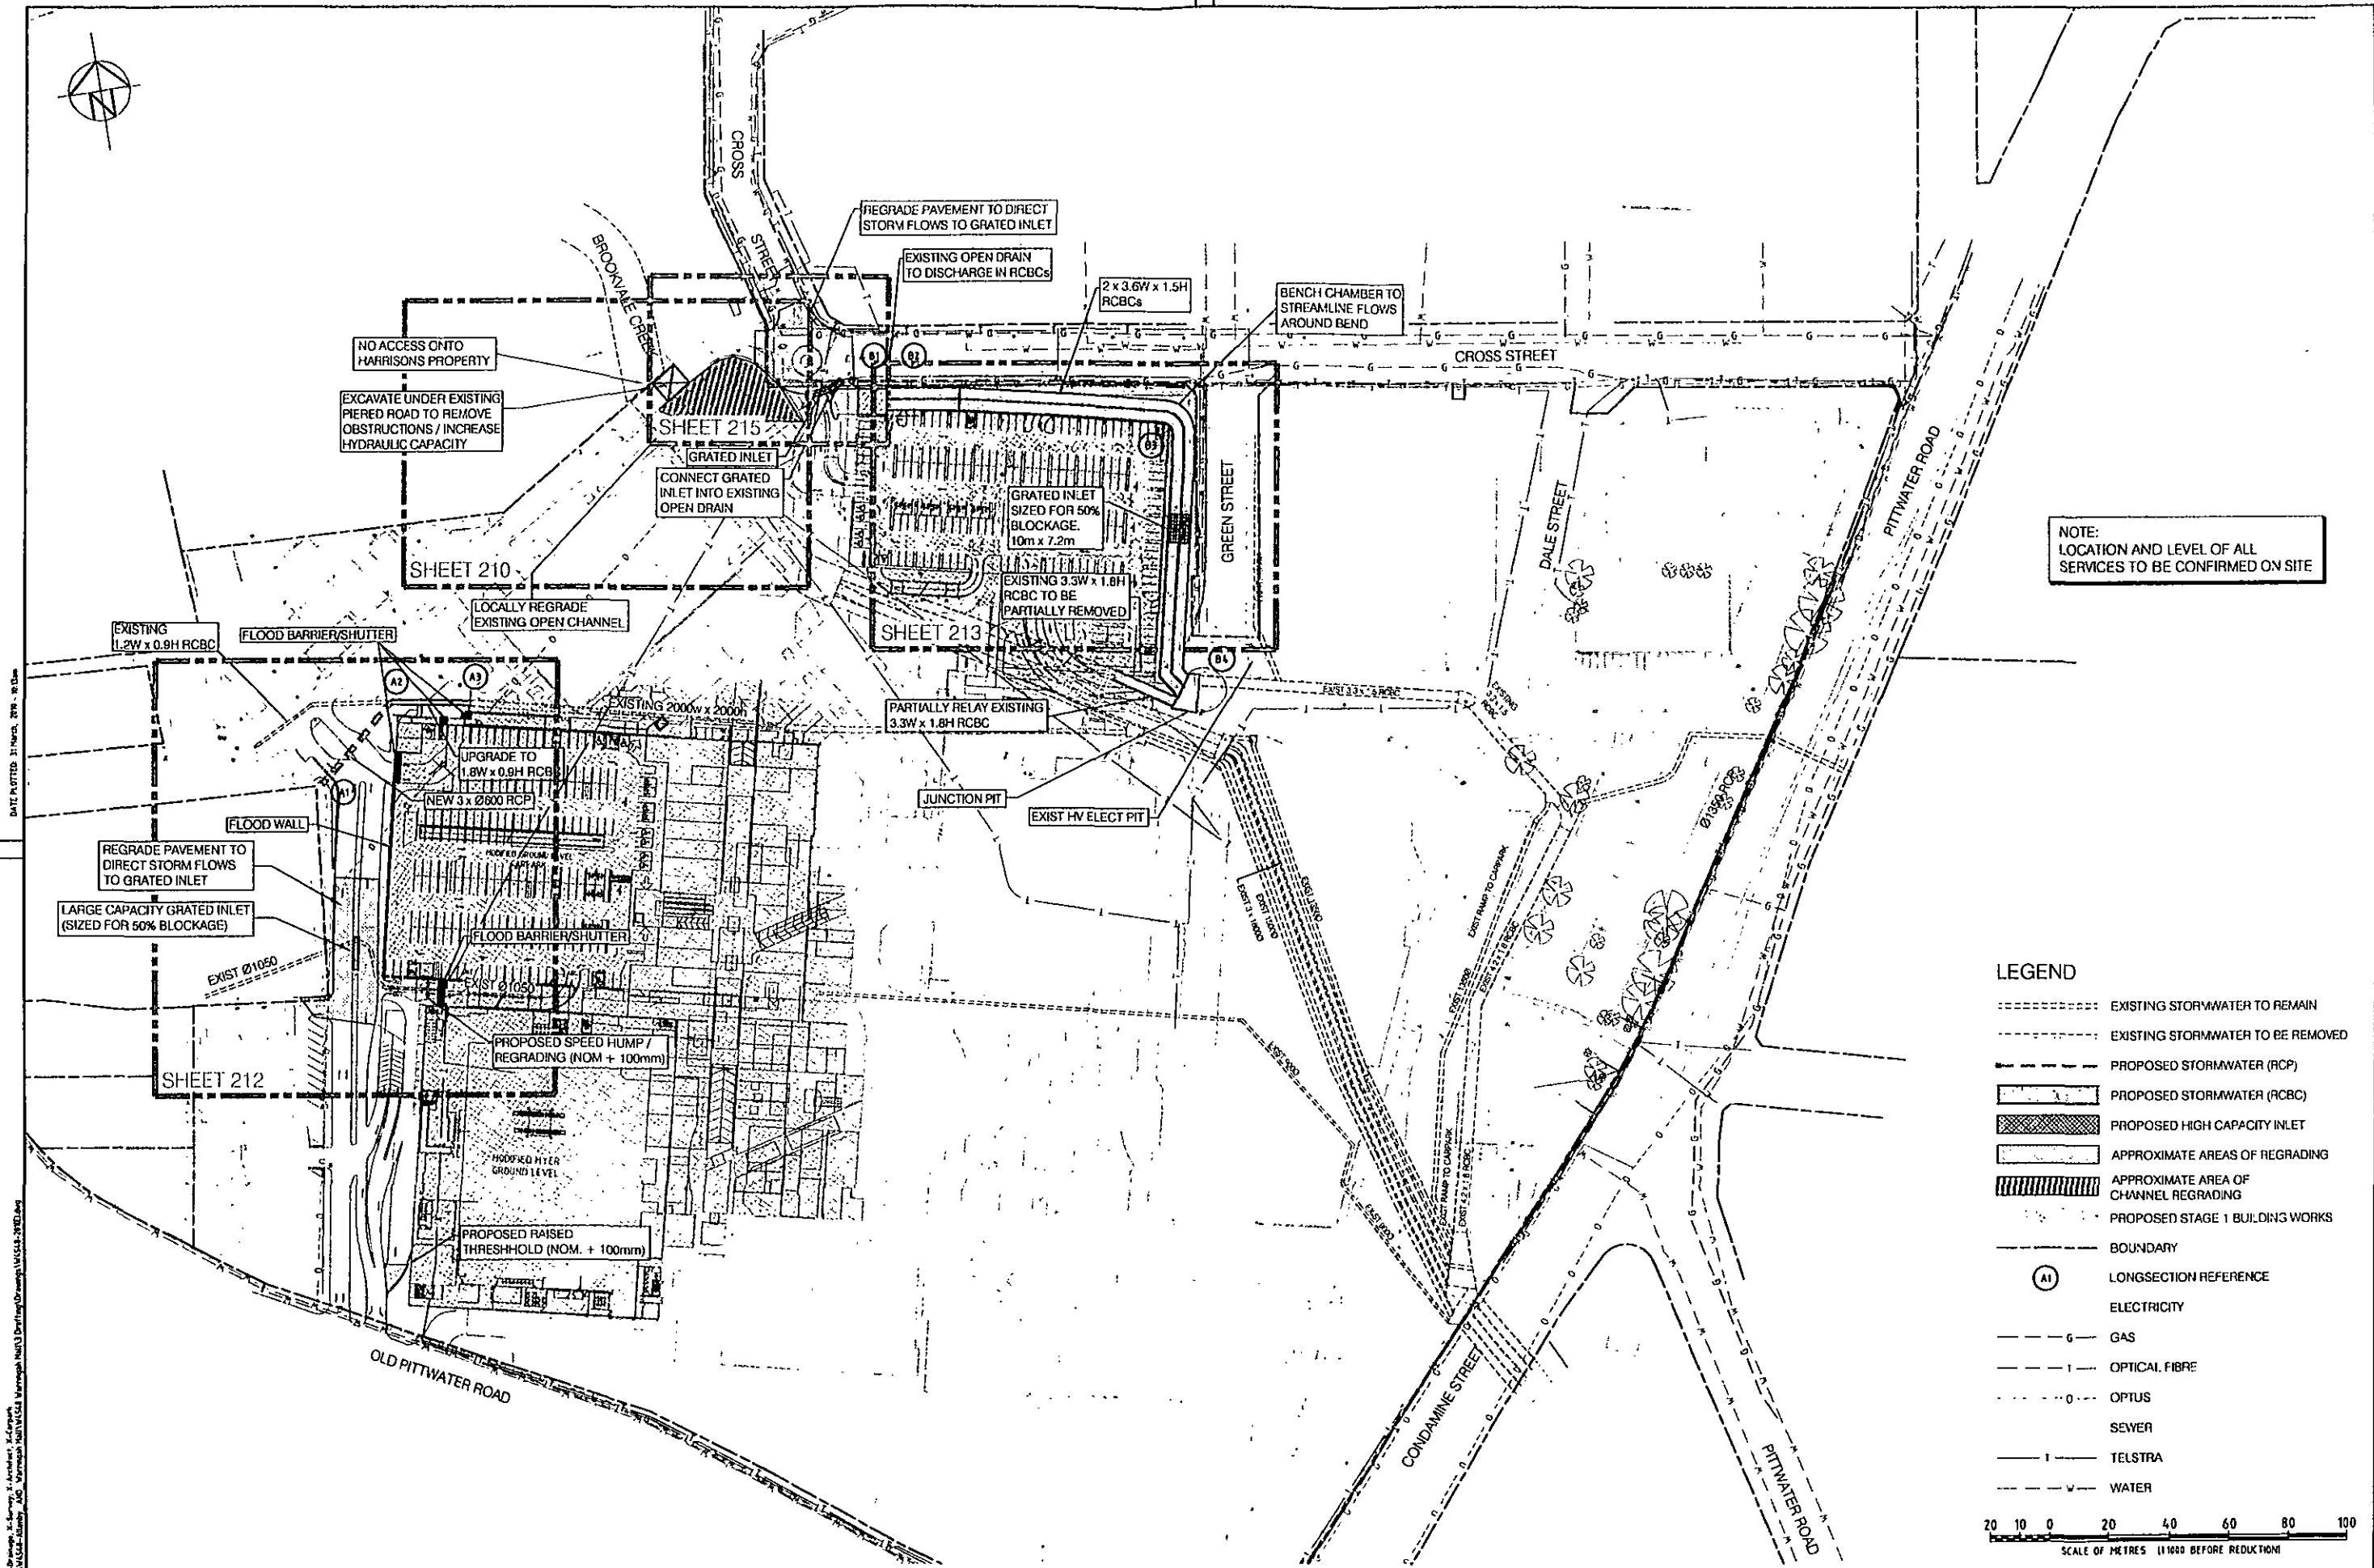

NOTE:
LOCATION AND LEVEL OF ALL
SERVICES TO BE CONFIRMED ON SITE

- LEGEND**
- EXISTING STORMWATER TO REMAIN
 - EXISTING STORMWATER TO BE REMOVED
 - PROPOSED STORMWATER (RCP)
 - PROPOSED STORMWATER (RCBC)
 - PROPOSED HIGH CAPACITY INLET
 - APPROXIMATE AREAS OF REGRAIDING
 - APPROXIMATE AREA OF CHANNEL REGRAIDING
 - PROPOSED STAGE 1 BUILDING WORKS
 - BOUNDARY
 - ⓐ LONGSECTION REFERENCE
 - ELECTRICITY
 - GAS
 - OPTICAL FIBRE
 - OPTUS
 - SEWER
 - TELSTRA
 - WATER
- 20 10 0 20 40 60 80 100
SCALE OF METRES (1:1000 BEFORE REDUCTION)

E	31/03/2018	COUNCIL AMENDMENTS	DPT	SGR
D	03/02/2018	CLIENT COMMENTS	CMH	SGR
C	01/02/2018	CLIENT AMENDMENTS	CMH	SGR
B	17/12/2017	AMEND CROSS ST RAB + STAR FISH CAR PARK	CMH	SGR
A	05/12/2017	ISSUED FOR DEVELOPMENT APPLICATION	DPT	SGR

© Cardno (NSW) Pty Ltd All Rights Reserved.
Copyright in the whole and every part of this drawing belongs to Cardno (NSW) Pty Ltd and may not be used, copied, reproduced, or otherwise disclosed in whole or in part in any manner or form or on any media, in any person other than by agreement with Cardno (NSW) Pty Ltd.

This document is produced by Cardno (NSW) Pty Ltd solely for the benefit of and use by the client in accordance with the terms of the contract. Cardno (NSW) Pty Ltd does not and shall not assume any responsibility or liability whatsoever to any third party arising out of any use or reliance by third party on the content of this document.



APPROVED	DATE	PROJECT MANAGER	DATE
DESIGNED	RC	BP	
DRAWN	DPT	SGR	
REVIEWED			

Cardno
Cardno (NSW) Pty Ltd
ABN 95 061 545 835
Level 3, 9th Pacific Highway, Gordon, NSW Australia 2072
Phone 02 9412 9400 Fax 02 9412 9401
Email: sydney@cardno.com.au Web: www.cardno.com.au

WESTFIELD DESIGN & CONSTRUCTION WARRINGAH MALL CONCEPT DRAINAGE AUGMENTATION WORKS STAGE 1 EXPANSION WORKS GENERAL ARRANGEMENT PLAN - STAGE 1 EXPANSION WORKS	DRAWING STATUS NOT FOR CONSTRUCTION DRAWING NUMBER W4548-201 REV E
--	---



HARRISONS
NO ACCESS ONTO
PROPERTY

BROOKVALE CREEK

NO ACCESS ONTO
ADJOINING PROPERTY

EXISTING PARAPET
TO REMAIN

ACCESS ROAD

MEDIAN

BOOM GATE ARM TO LOWER ONCE
LEVEL IN BROOKVALE CREEK
REACHES PRE-DETERMINED LEVEL.
SIGNAGE TO BE INSTALLED AT
APPROPRIATE LOCATIONS

CROSS STREET
ROUNDBOUT

BROOKVALE CREEK
OVERFLOW AREA

EXISTING WOOLWORTHS
BREAKOUT AREA

EXISTING DOOR TO BE REPLACED
WITH WATER-TIGHT FLOOD DOOR
(PS DOORS PEDESTRIAN FLOOD
DOOR OR SIMILAR)


EXISTING SEWER
MANHOLE

APPROXIMATE EXTENT OF
CULVERTS UNDER MALL

FOR ADDITIONAL WORKS IN
THIS AREA REFER DRAWING 215

PLAN
SCALE 1:150

KEY TO DETAIL SHEETS
SCALE 1:5000

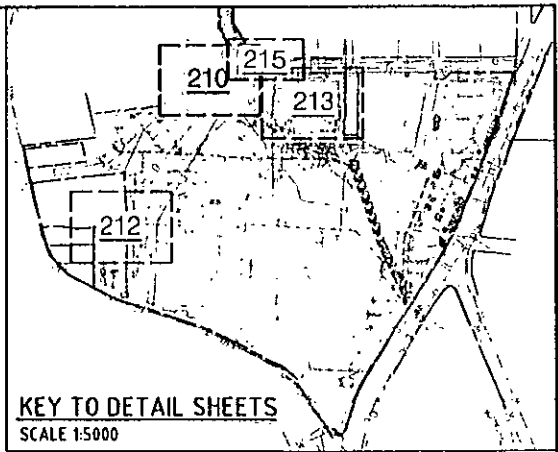


LEGEND

- WALL TO BE LOWERED
- APPROXIMATE AREA OF
CHANNEL REGRADING
- FLOOD BARRIER
- BOOM GATE ARM
- DIRECTION OF FLOW

SERVICES

- ELECTRICITY
- GAS
- OPTICAL FIBRE
- OPTUS
- SEWER
- TELSTRA
- WATER

NOTE: ALL SERVICE LOCATIONS ARE
INDICATIVE ONLY

 


DATE: 01/12/2010 11:00 AM

PROJECT: WARRINGAH MALL STAGE 1 EXPANSION WORKS
DRAWING: W4548-210
SHEET: 1 OF 1

REV	DATE	DESCRIPTION	BY	CHK
E	31/03/2010	COUNCIL AMENDMENTS	DPT	SGB
D	01/02/2010	CLIENT AMENDMENTS	CHM	SGB
C	17/12/2009	AMEND CROSS ST RAB + STAR FISH CAR PARK	CHM	SGB
B	09/12/2009	ADJUST FLOOD BARRIER DESCRIPTION	CHM	SGB
A	05/12/2009	ISSUED FOR DEVELOPMENT APPLICATION	DPT	SGB











DESIGNED	RC	BP
DRAWN	DPT	SGB
APPROVED	REVIEWED	
PROJECT DIRECTOR	DATE	PROJECT MANAGER

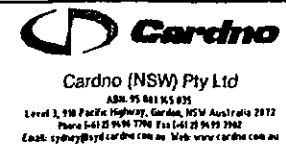


WESTFIELD DESIGN & CONSTRUCTION
WARRINGAH MALL
CONCEPT DRAINAGE AUGMENTATION WORKS
STAGE 1 EXPANSION WORKS
DETAIL ARRANGEMENT PLAN - CROSS STREET & BROOKVALE CREEK

DRAWING STATUS:	NOT FOR CONSTRUCTION
DRAWING NUMBER:	W4548-210
REV	E

 

       
[illegible]

	PREPARED	CHECKED
	DESIGNED	RC BP
	DRAWN	DPT SGB
APPROVED:	REVIEWED:	

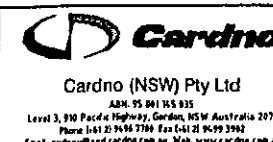


WESTFIELD DESIGN & CONSTRUCTION
WARRINGAH MALL CONCEPT DRAINAGE AUGMENTATION WORKS STAGE 1 EXPANSION WORKS DETAIL ARRANGEMENT PLAN - CROSS AND GREEN STREETS SECTIONS

DRAWING STATUS: NOT FOR CONSTRUCTION	
DRAWING NUMBER: W4548-214	REV B

 

NOTE:
WITH THE EXCEPTION OF THE WORKS SHOWN ON THIS
PLAN, THE EXISTING ROAD PAVEMENT AND ROUNDABOUT
IS TO BE RETAINED. PAVEMENT REINSTATEMENT, UNO IS
TO MATCH EXISTING LEVELS

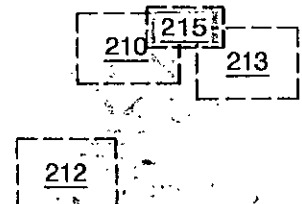

KEY TO DETAIL SHEETS
SCALE 1:5000

LEGEND
EXISTING

x E10.87	EXISTING LEVEL
ELIP 10.76	EXISTING KERB LIP LEVEL
ELIP 10.76	EXISTING KERB INVERT LEVEL
	EXISTING STORMWATER PIT
	EXISTING LOCAL DRAINAGE

PROPOSED

- PROPOSED LEVEL
- PROPOSED GRATED INLET
- PROPOSED STORMWATER PIT AND PIPE
- PROPOSED RAILING
- APPROXIMATE AREA OF REGRADE/WORKS
- PROPOSED TOP OF KERB LEVEL
- PROPOSED LIP OF KERB LEVEL

SERVICES

Electricity	ELECTRICITY
Gas	GAS
Optical Fibre	OPTICAL FIBRE
Optus	OPTUS
Sewer	SEWER
Telstra	TELSTRA
Water	WATER

NOTE: ALL SERVICE LOCATIONS ARE
INDICATIVE ONLY



DATE RECEIVED BY:	DATE:	TIME:	BY:	FOR:	REMARKS:	INITIALS:	SIGNATURE:	DATE:	TIME:
-------------------	-------	-------	-----	------	----------	-----------	------------	-------	-------	-----	------	----------	-----------	------------	-------	-------



Wetfield Design & Construction Pty Ltd
120 William Street, Sydney NSW 2011
phone (02) 8254 7000 fax (02) 8254 7373
EPO Box 4086 Sydney NSW 1501
ASB 000 247 245

		PREPARED	CHECKED
	DESIGNED	RC	BP
	DRAWN	DPT	
APPROVED	REVIEWED		
PROJECT INSTRUCTOR	DATE	PROJECT MANAGER	DATE



Cardno (NSW) Pty Ltd
ABN: 95 001 165 035
Level 3, 990 Pacific Highway, Gordon, NSW Australia 2072
Phone: (+61 2) 9494 7700 Fax: (+61 2) 9499 3502
Email: sydney@syd.cardno.com.au Web: www.cardno.com.au

WESTFIELD DESIGN & CONSTRUCTION

WARRINGAH MALL
CONCEPT DRAINAGE AUGMENTATION WORKS
STAGE 1 EXPANSION WORKS
DETAIL ARRANGEMENT PLAN - CROSS STREET ROUNDABOUT - PLAN



DRAWING STATUS:
NOT FOR CONSTRUCTION

DRAWING NUMBER:


W4548-215

REY


D

  


SECTION 3
SCALE 1:10 215

 


SECTION 4
SCALE 1:10 215

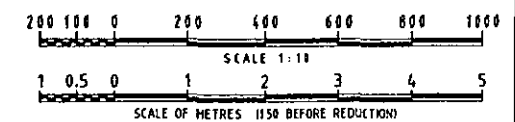

17/12/2009	ADD CROSS STREET ROUNDABOUT DETAILS	CHM	568	© Corbin (NSW) Pty Ltd All Rights Reserved. Copyright in the whole and every part of this drawing belongs to Corbin (NSW) Pty Ltd and may not be used, said, transferred, copied or reproduced in whole or in part in any manner or form or on any media, for any person other than by agreement with Corbin (NSW) Pty Ltd This document is produced by Corbin (NSW) Pty Ltd solely for the benefit of addressee by the client in accordance with the terms of the contract. Corbin (NSW) Pty Ltd does not and shall not assume any responsibility or liability whatsoever to any third party arising out of
------------	-------------------------------------	-----	-----	---

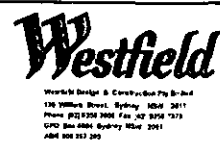

		PREPARED	CHECKED
	DESIGNED	RC	BP
	DRAWN	OPT	
APPROVED	REVIEWED		
PROJECT DIRECTOR	DATE	PROJECT MANAGER	DATE

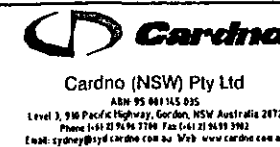

WESTFIELD DESIGN & CONSTRUCTION WARRINGAH MALL CONCEPT DRAINAGE AUGMENTATION WORKS STAGE 1 EXPANSION WORKS DETAIL ARRANGEMENT PLAN - CROSS STREET ROUNDABOUT - DETAILS	DRAWING STATUS: NOT FOR CONSTRUCTION	
	DRAWING NUMBER: W4548-216	REV A

