

110 WULLAMATTA ROAD, NEWPORT, NSW, 2106



NatHERS Construction & Insulation Specifications:

Building Component	Construction Materials		Insulation	Colour - Solar Absorpt.	Other Detail/Requirements
External Walls	Metal Cladding	Plasterboard lined	R2.7 + Reflective Foil	Dark (>0.71)	
Internal walls (within)	Plasterboard on studs		R2.0		
Windows/Glazing	Alum SG High Solar Gain Low-E: U = 5.40: SHGC = 0.58				
Roof	Metal Deck		R4.0	Dark (>0.71)	
Ceiling	Plasterboard				
Floor Structure	Timber				
Floor Covering	Ceramic Tiles	Wet areas			
	Timber	All other rooms			
Ceiling/Wall Penetrations					
External Shading Devices	External Louvres				W02

ARCHITECTS WORK IS COPYRIGHT AND COVERED BY COPYRIGHT ACT 1968
DRAWINGS NOT TO BE SCALED. USE FIGURED DIMENSIONS ONLY. CHECK ALL DIMENSIONS ON SITE. PRIOR TO MANUFACTURE MEASURE ALL WINDOW/DOOR OPENINGS ON SITE. ELECTRONIC COPIES OF DRAWINGS SHOULD BE VERIFIED AGAINST PRINTED COPIES TO ENSURE NO LOSS OF INFORMATION. IF IN DOUBT ASK

ARCHITECT



reg# NSW 7417 - TIM WEST
ph. 02 9918 5085
e. tim@thw.net.au
m. Suite 101 - Level 1, 60 Old Barrenjoey rd, Avalon NSW, 2107

SURVEY DA SURVEYS 27 CHILTERN RD, INGLESIDE, NSW, 2101 E. PETER@DASURVEYS.NET.AU	PLANNER VAUGHAN MILLIGAN DEVELOPMENT CONSULTING PO BOX 49, NEWPORT BEACH, NSW, 2106 P. 99994922 E. vmdc@bigpond.net.au	BASIX SUSTAINABLE THERMAL SOLUTIONS 138 COWLES RD, MOSMAN, NSW, 2088 P.0420 312 721 E.ENQUIRIES@SUSTAINABLETHERMALSOLUTIONS.COM.AU	PROJECT GARAGE AND SECONDARY DWELLING 110 WALLUMATTA RD, NEWPORT, NSW, 2106
STORMWATER BARRENJOEY CONSULTANTING ENGINEERS 34 GEORGE ST, AVALON, SYDNEY, NSW, 2107 P. 0418 630 330 E. lucasbce@bigpond.com	GEOTECHNICAL ASCENT GEOTECHNICAL CONSULTING 1457 PITWATER RD, NORTH NARRABEEN, NSW, 2101 P. 9913 3179 E. info@allgeo.com.au		CLIENT TERRY-LYN STEVENS & ANDREW MATTHEWS 0404 891 771 matthews_andrew@outlook.com tli@terry-lyn.com.au

C	14/03/2022	DA
B	01/03/2022	DA
A	20/01/2022	FOR CONSULTANTS
IS	DATE	COMMENTS


JOB NUM# 186	DRAWN BY BH	CHK. BY TW	PAGE SIZE A3
PROJECT NAME 110 WALLUMATTA RD			SCALE
DRAWING NAME COVERPAGE			DRAWING NUMBER A 00 -C



northern
beaches
council

THIS PLAN IS TO BE READ IN
CONJUNCTION WITH
THE CONDITIONS OF DEVELOPMENT
CONSENT

DA2022/0782

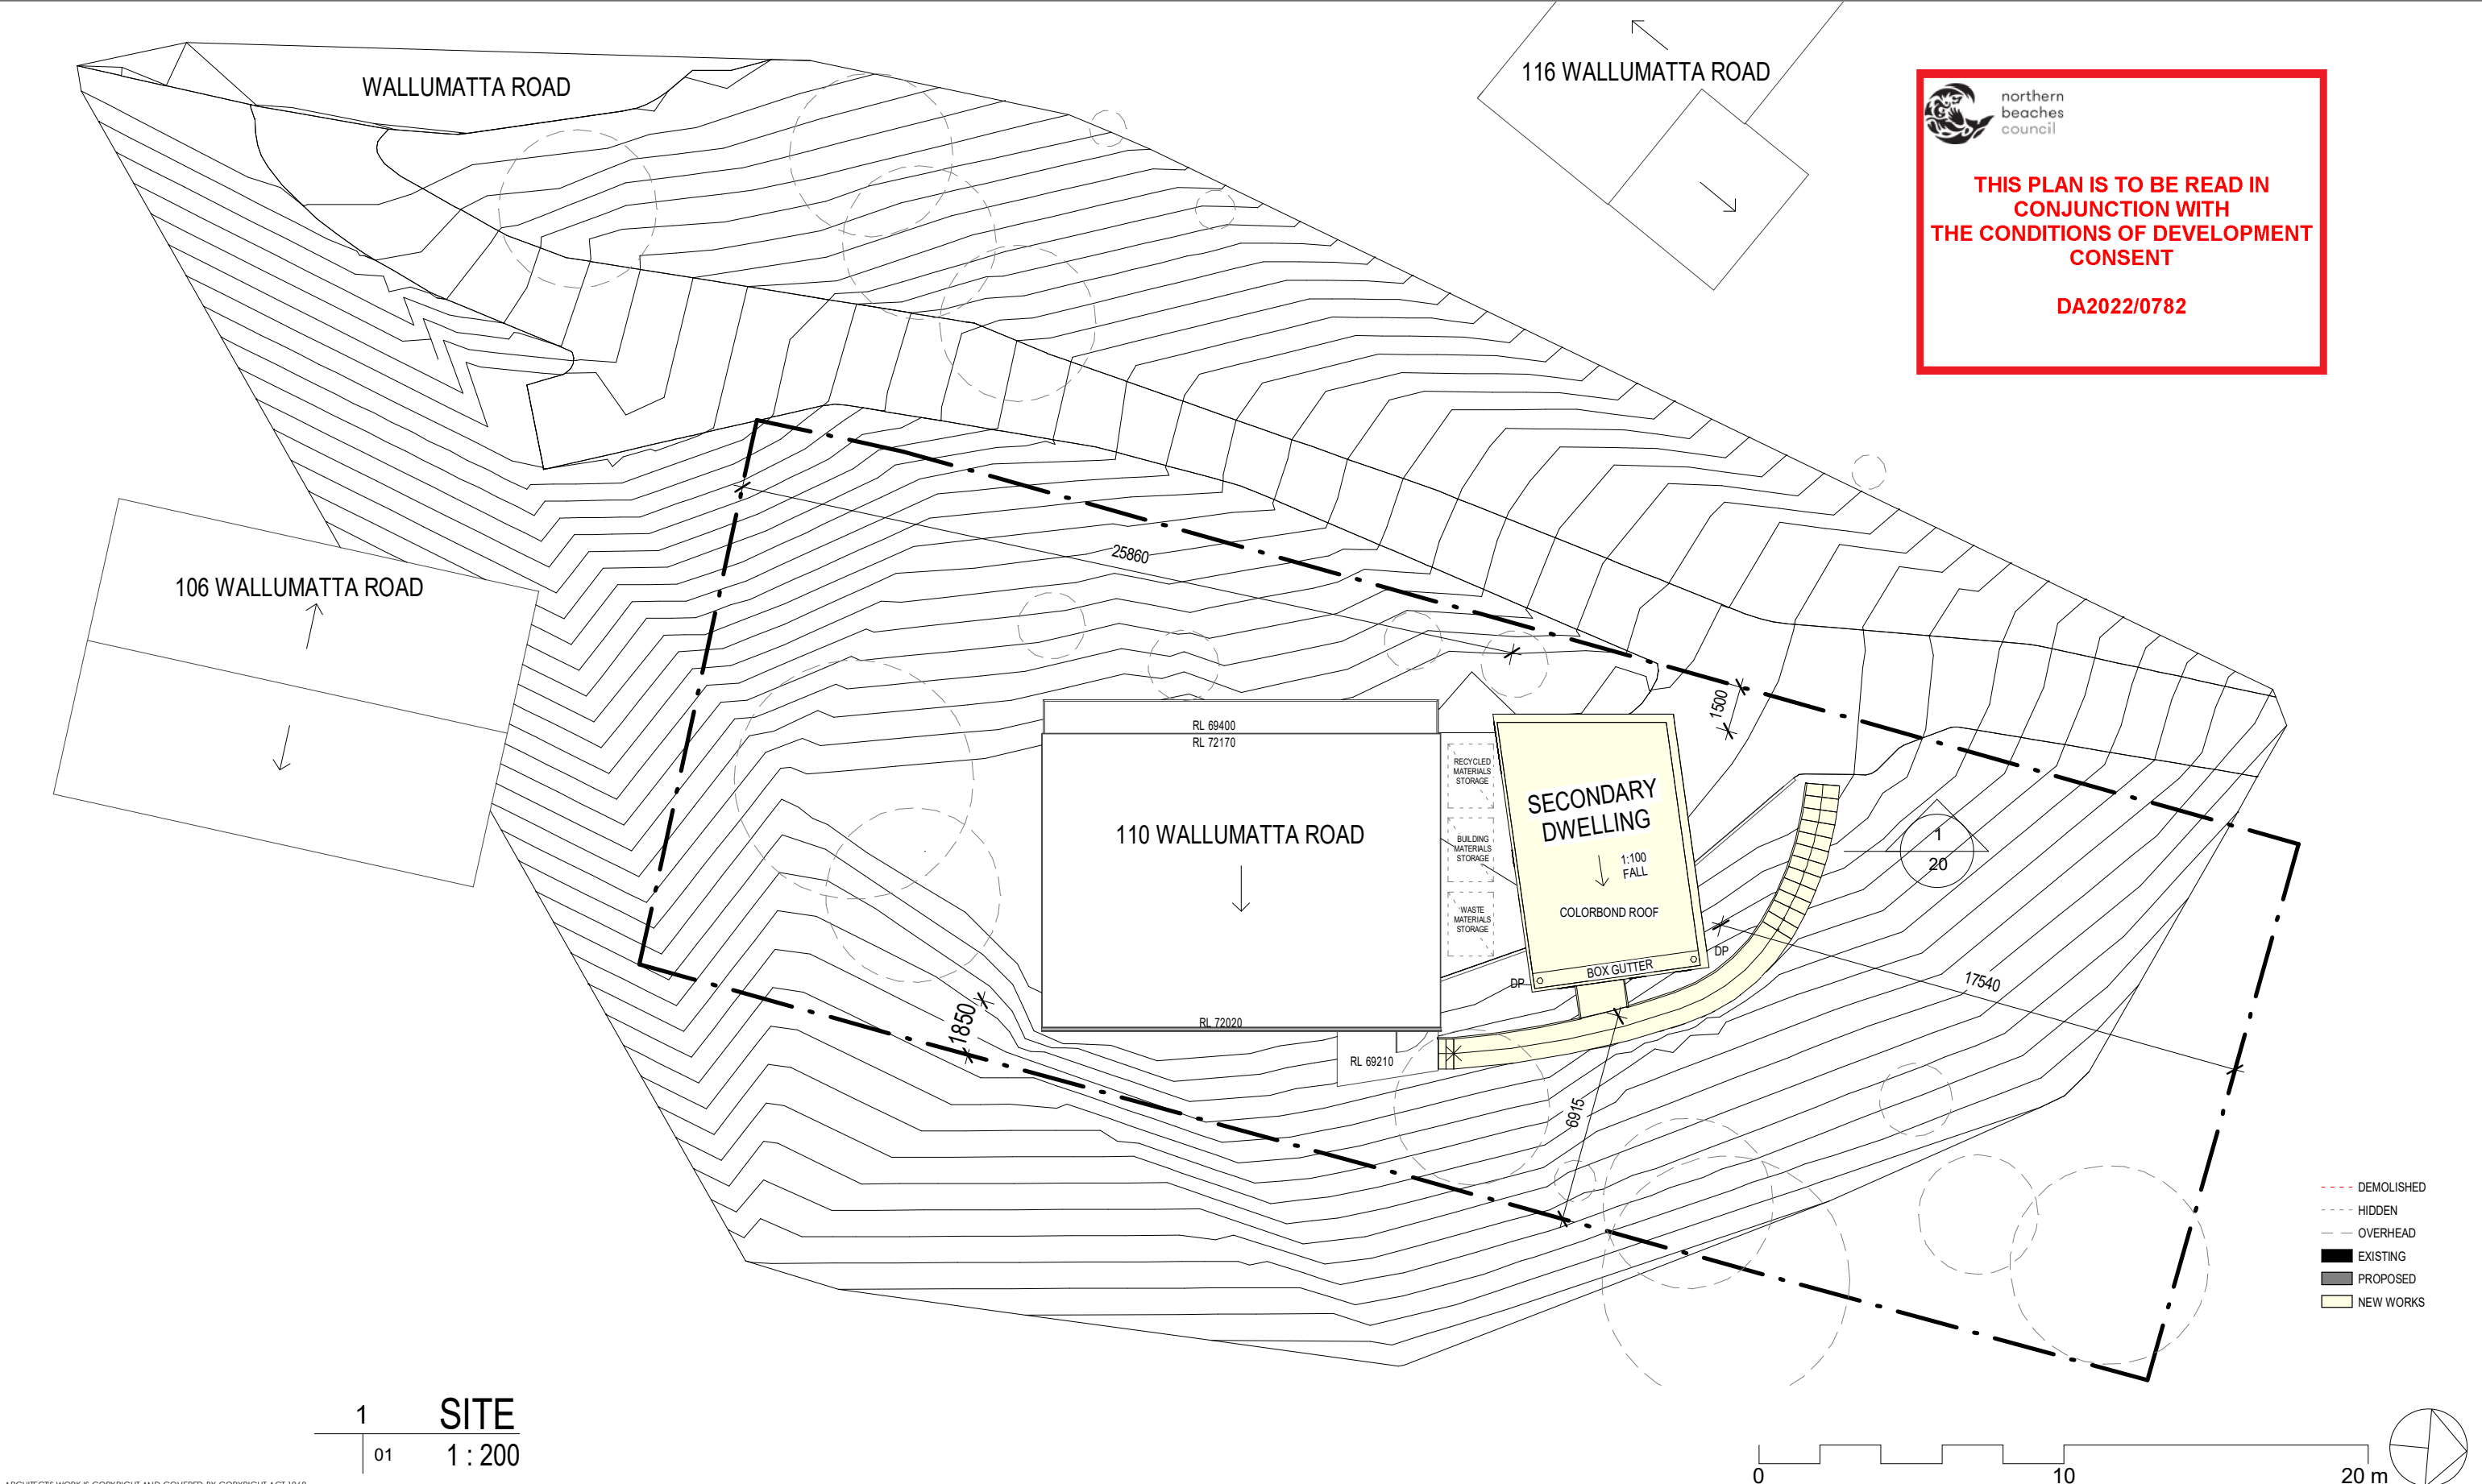

 **northern
beaches
council**


**THIS PLAN IS TO BE READ IN
CONJUNCTION WITH
THE CONDITIONS OF DEVELOPMENT
CONSENT**

DA2022/0782

1 SITE
01 1 : 200

ARCHITECTS WORK IS COPYRIGHT AND COVERED BY COPYRIGHT ACT 1968
DRAWINGS NOT TO BE SCALED. USE FIGURED DIMENSIONS ONLY. CHECK ALL DIMENSIONS ON SITE. PRIOR TO MANUFACTURE MEASURE ALL WINDOW/DOOR OPENINGS ON SITE. ELECTRONIC COPIES OF DRAWINGS SHOULD BE VERIFIED AGAINST PRINTED COPIES TO ENSURE NO LOSS OF INFORMATION. IF IN DOUBT ASK

ARCHITECT  reg# NSW 7417 - TIM WEST ph. 02 9918 5085 e. tim@thw.net.au m. Suite 101 - Level 1, 60 Old Barrenjoey rd, Avalon NSW, 2107	SURVEY DA SURVEYS 27 CHILTERN RD, INGLESIDE, NSW, 2101 E. PETER@DASURVEYS.NET.AU	PLANNER VAUGHAN MILLIGAN DEVELOPMENT CONSULTING PO BOX 49, NEWPORT BEACH, NSW, 2106 P. 99994922 E. vmdc@bigpond.net.au	BASIX SUSTAINABLE THERMAL SOLUTIONS 138 COWLES RD, MOSMAN, NSW, 2088 P. 0420 312 721 E. ENQUIRIES@SUSTAINABLETHERMALSOLUTIONS.COM.AU	PROJECT GARAGE AND SECONDARY DWELLING 110 WALLUMATTA RD, NEWPORT, NSW, 2106	C 14/03/2022 DA B 01/03/2022 DA A 20/01/2022 FOR CONSULTANTS IS DATE COMMENTS	JOB NUM# 186 DRAWN BY BH CHK. BY TW PAGE SIZE A3	PROJECT NAME 110 WALLUMATTA RD SCALE 1 : 200	DRAWING NAME SITE & ROOF PLAN DRAWING NUMBER A 01 -C
	STORMWATER BARRENJOEY CONSULTANTING ENGINEERS 34 GEORGE ST, AVALON, SYDNEY, NSW, 2107 P. 0418 630 330 E. lucasbce@bigpond.com	GEOTECHNICAL ASCENT GEOTECHNICAL CONSULTING 1457 PITWATER RD, NORTH NARRABEEN, NSW, 2101 P. 9913 3179 E. info@allgeo.com.au		CLIENT TERRY-LYN STEVENS & ANDREW MATTHEWS 0404 891 771 matthews_andrew@outlook.com tli@terry-lyn.com.au				

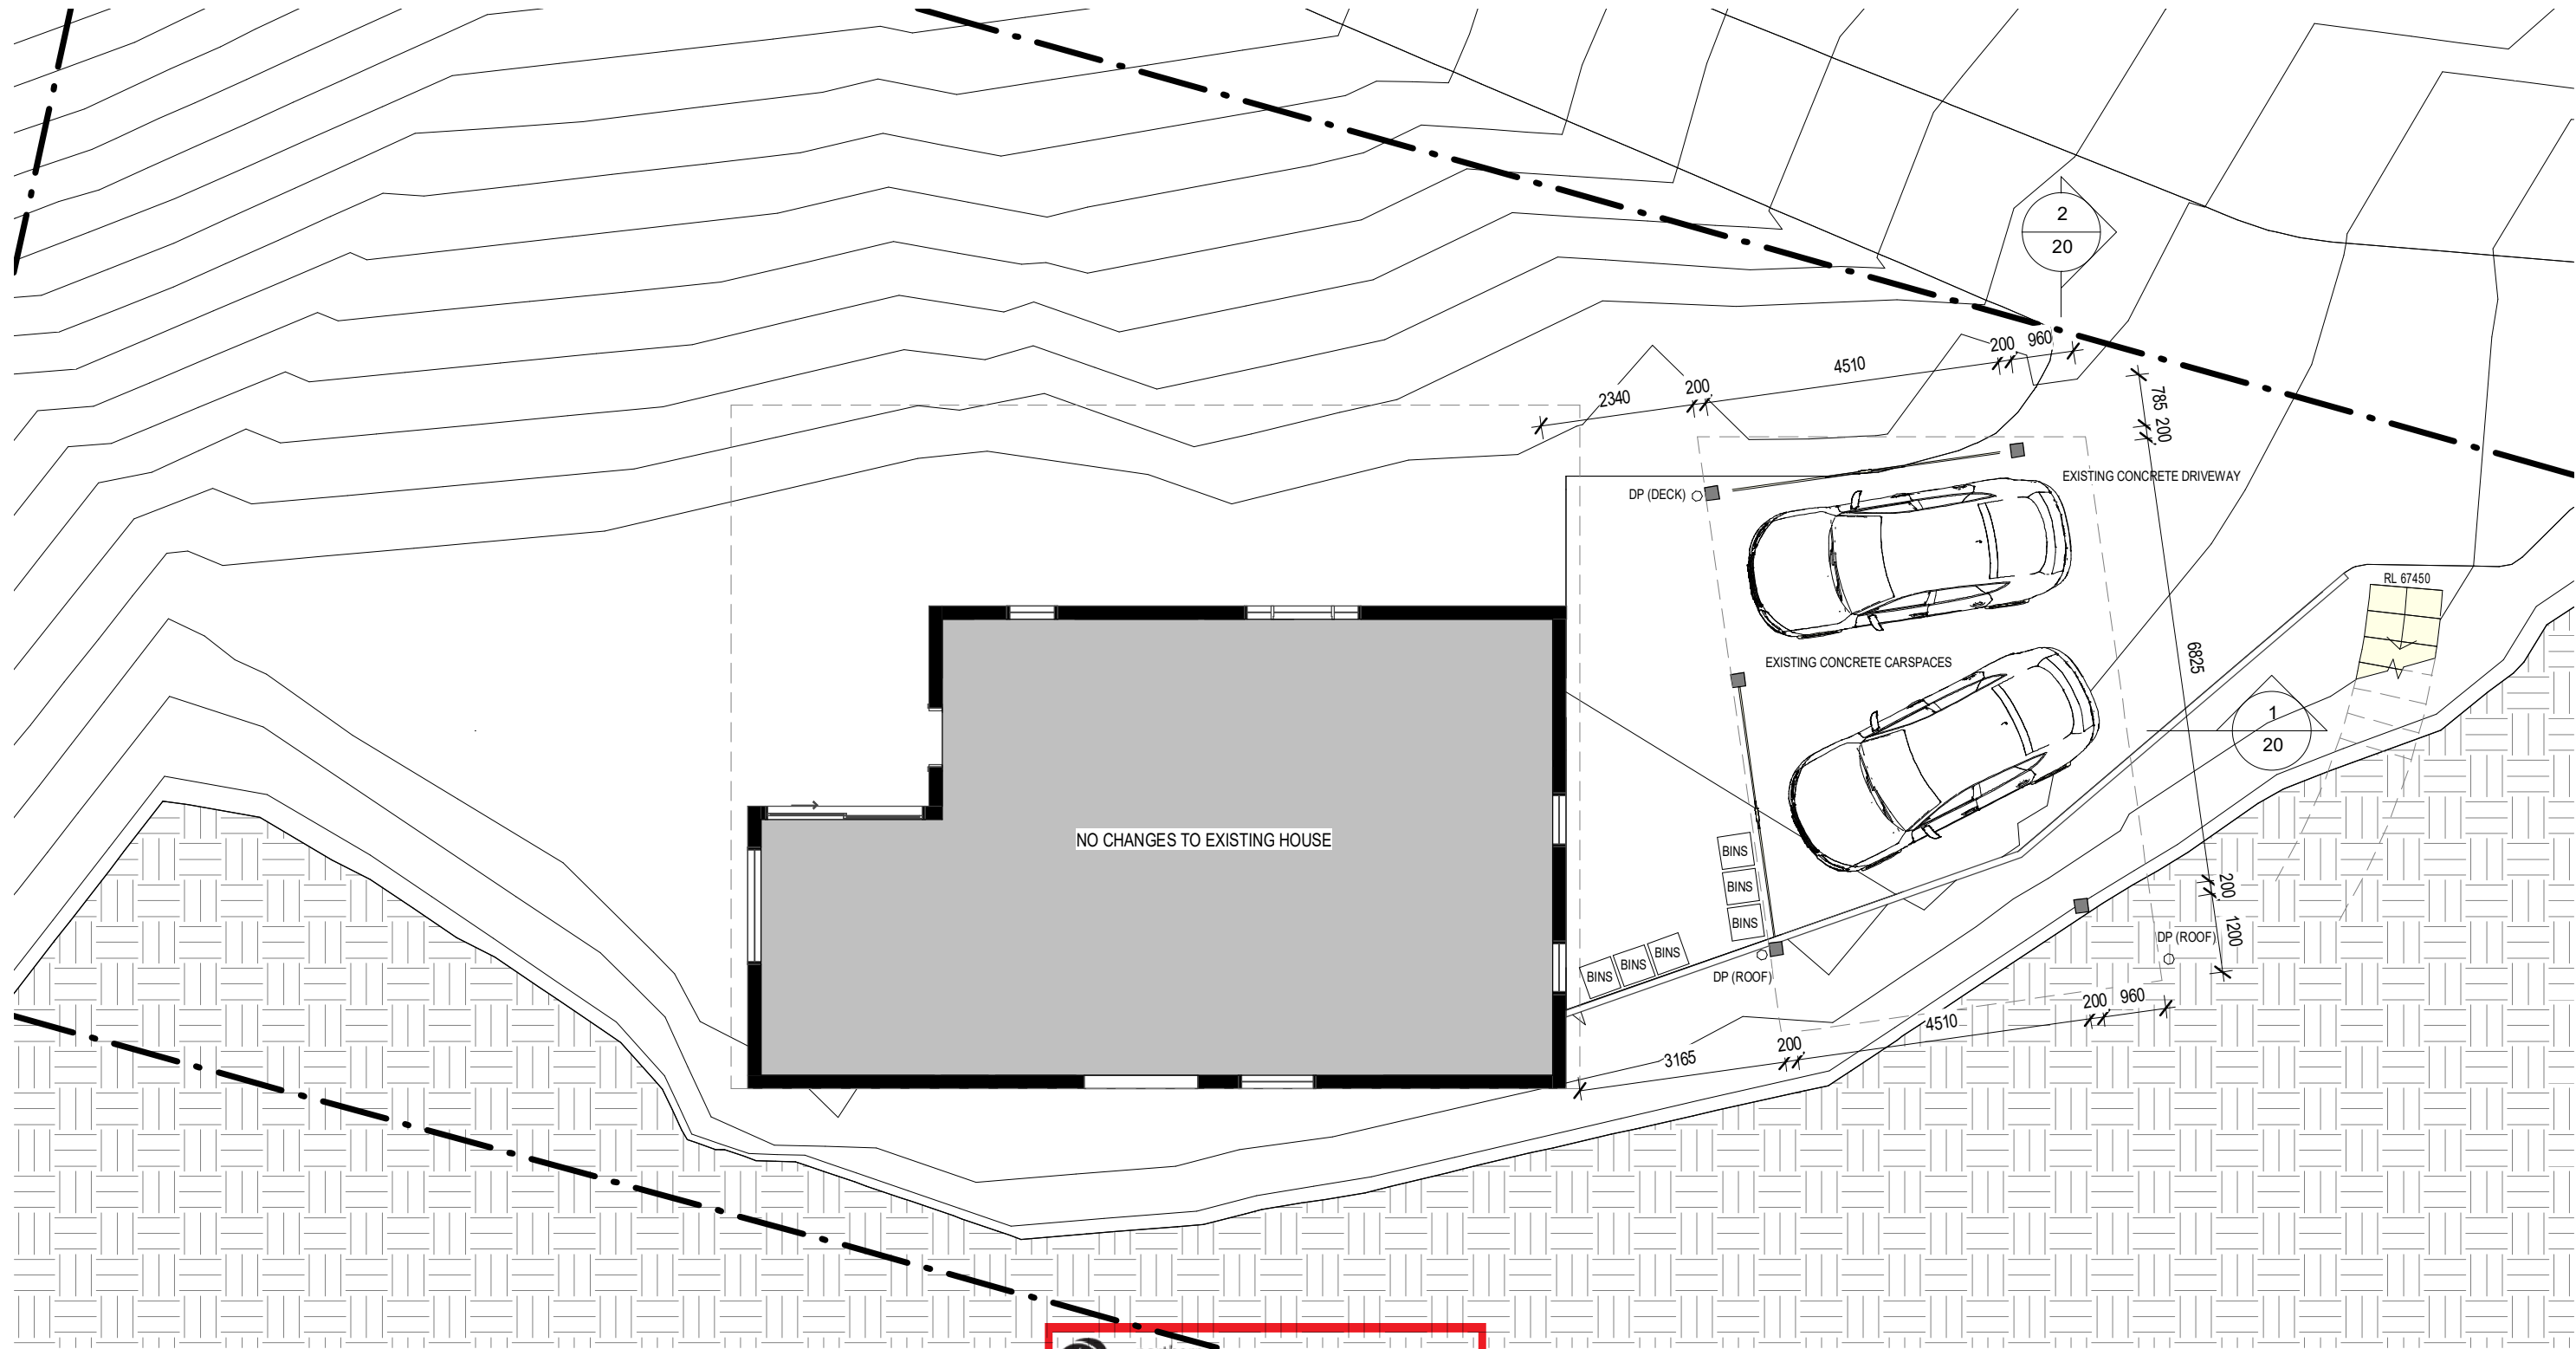

1 GROUND
10 02 1 : 100


 northern beaches council
THIS PLAN IS TO BE READ IN CONJUNCTION WITH THE CONDITIONS OF DEVELOPMENT CONSENT
DA2022/0782

- DEMOLISHED
- HIDDEN
- OVERHEAD
- EXISTING
- PROPOSED
- NEW WORKS



ARCHITECT'S WORK IS COPYRIGHT AND COVERED BY COPYRIGHT ACT 1968
DRAWINGS NOT TO BE SCALED. USE FIGURED DIMENSIONS ONLY. CHECK ALL DIMENSIONS ON SITE. PRIOR TO MANUFACTURE MEASURE ALL WINDOW/DOOR OPENINGS ON SITE. ELECTRONIC COPIES OF DRAWINGS SHOULD BE VERIFIED AGAINST PRINTED COPIES TO ENSURE NO LOSS OF INFORMATION. www.bca.gov.au

ARCHITECT  reg# NSW 7417 - TIM WEST ph. 02 9918 5085 e. tim@thw.net.au m. Suite 101 - Level 1, 60 Old Barrenjoey rd, Avalon NSW, 2107	SURVEY DA SURVEYS 27 CHILTERN RD, INGLESIDE, NSW, 2101 E. PETER@DASURVEYS.NET.AU	PLANNER VAUGHAN MILLIGAN DEVELOPMENT CONSULTING PO BOX 49, NEWPORT BEACH, NSW, 2106 P. 99994922 E. vmdc@bigpond.net.au	BASIX SUSTAINABLE THERMAL SOLUTIONS 138 COWLES RD, MOSMAN, NSW, 2088 P. 0420 312 721 E. ENQUIRIES@SUSTAINABLETHERMALSOLUTIONS.COM.AU	PROJECT GARAGE AND SECONDARY DWELLING 110 WALLUMATTA RD, NEWPORT, NSW, 2106	C 14/03/2022 DA B 01/03/2022 DA A 20/01/2022 FOR CONSULTANTS IS DATE COMMENTS		JOB NUM# 186 PROJECT NAME 110 WALLUMATTA RD DRAWING NAME GROUND PLAN	DRAWN BY BH CHK. BY TW	PAGE SIZE A3 SCALE 1 : 100 DRAWING NUMBER A 02 -C
	STORMWATER BARRENJOEY CONSULTANT ENGINEERS 34 GEORGE ST, AVALON, SYDNEY, NSW, 2107 P. 0418 630 330 E. lucasbce@bigpond.com	GEOTECHNICAL ASCENT GEOTECHNICAL CONSULTING 1457 PITWATER RD, NORTH NARRABEEN, NSW, 2101 P. 9913 3179 E. info@algeo.com.au		CLIENT TERRY-LYN STEVENS & ANDREW MATTHEWS 0404 891 771 matthews_andrew@outlook.com tli@terry-lyn.com.au					

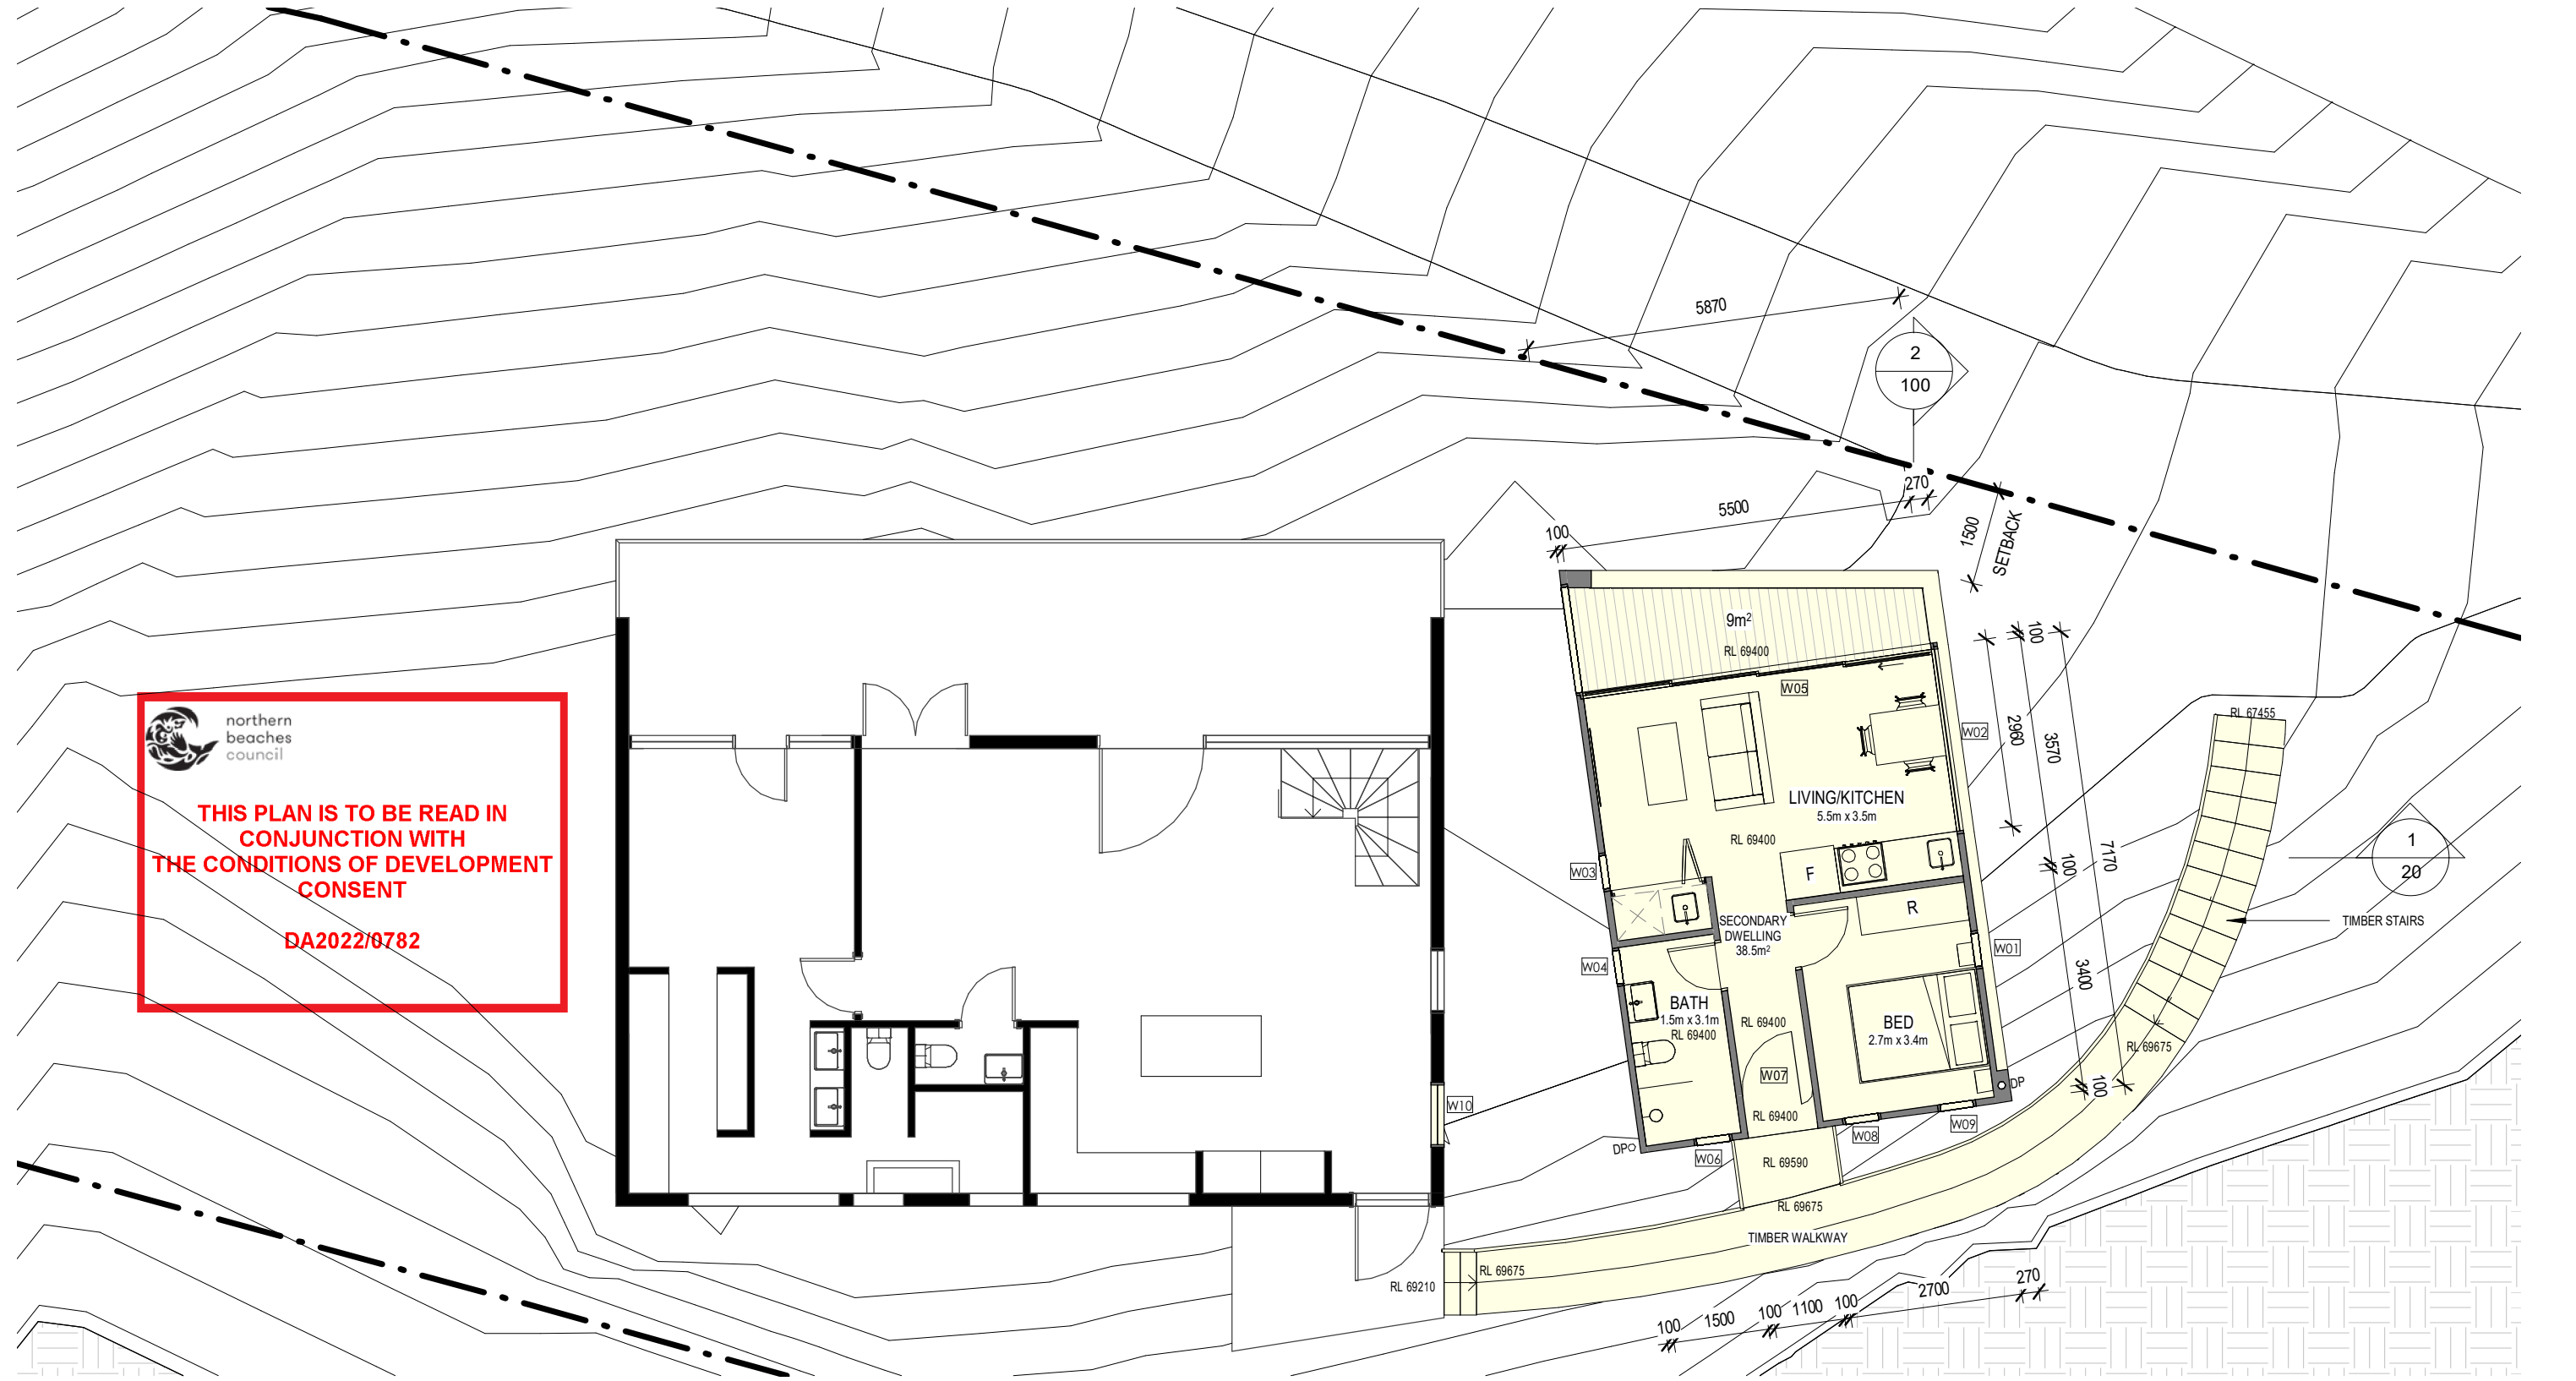

1 FIRST
10 03 1 : 100

ARCHITECTS WORK IS COPYRIGHT AND COVERED BY COPYRIGHT ACT 1968
DRAWINGS NOT TO BE SCALED. USE FIGURED DIMENSIONS ONLY. CHECK ALL DIMENSIONS ON SITE. PRIOR TO MANUFACTURE MEASURE ALL WINDOW/DOOR OPENINGS ON SITE. ELECTRONIC COPIES OF DRAWINGS SHOULD BE VERIFIED AGAINST PRINTED COPIES TO ENSURE NO LOSS OF INFORMATION. IF IN DOUBT ASK

DEMOLISHED

HIDDEN

OVERHEAD

EXISTING

PROPOSED

NEW WORKS

0

5

10 m

ARCHITECT THW ARCHITECTS reg# NSW 7417 - TIM WEST ph. 02 9918 5085 e. tim@thw.net.au m. Suite 101 - Level 1, 60 Old Barrenjoey rd, Avalon NSW, 2107	SURVEY DA SURVEYS 27 CHILTERN RD, INGLESIDE, NSW, 2101 E. PETER@DASURVEYS.NET.AU STORMWATER BARRENJOEY CONSULTANT ENGINEERS 34 GEORGE ST, AVALON, SYDNEY, NSW, 2107 P. 0418 630 330 E. lucasbce@bigpond.com	PLANNER VAUGHAN MILLIGAN DEVELOPMENT CONSULTING PO BOX 49, NEWPORT BEACH, NSW, 2106 P. 99994922 E. vmdc@bigpond.net.au GEOTECHNICAL ASCENT GEOTECHNICAL CONSULTING 1457 PITWATER RD, NORTH NARRABEEN, NSW, 2101 P. 9913 3179 E. info@algeo.com.au	BASIX SUSTAINABLE THERMAL SOLUTIONS 138 COWLES RD, MOSMAN, NSW, 2088 P. 0420 312 721 E. ENQUIRIES@SUSTAINABLETHERMALSOLUTIONS.COM.AU	PROJECT GARAGE AND SECONDARY DWELLING 110 WALLUMATTA RD, NEWPORT, NSW, 2106 CLIENT TERRY-LYN STEVENS & ANDREW MATTHEWS 0404 891 771 matthews_andrew@outlook.com t@terry-lyn.com.au	C B A IS 14/03/2022 01/03/2022 20/01/2022 DATE DA DA FOR CONSULTANTS COMMENTS	JOB NUM# 186	DRAWN BY BH	CHK. BY TW	PAGE SIZE A3
						PROJECT NAME 110 WALLUMATTA RD		SCALE 1 : 100	
						DRAWING NAME FIRST FLOOR PLAN		DRAWING NUMBER A 03 -C	




Architectural elevation drawing of a building facade. The drawing shows a structure with a sloped roof and various cladding materials. The roof is labeled "BLACK ALUMINIUM FRAMED WINDOWS" and "HORIZONTAL COLORBOND CLADDING". The main facade is labeled "VERTICAL TIMBER CLADDING". The building is supported by a steel frame, with a section labeled "STEEL PAINT FINISH". The drawing includes dimensions for the roof and facade elements, such as "1050", "200", "2100", "500", "3100", and "500". The roof level is indicated as "SECONDARY ROOF ≈ RL 72200" and the ground level as "GROUND RL 66950". The first floor level is indicated as "FIRST ≈ RL 69400". The drawing also shows a section labeled "W01-02" and "W02".

Architectural elevation drawing of the secondary roof structure. The drawing shows a cross-section of the roof assembly, including the secondary roof, first floor, and ground level. Key features and labels include:

- SECONDARY ROOF $\approx$ RL 72200**: Indicated by a dashed line at the top of the roof structure.
- FIRST $\approx$ RL 69400**: Indicated by a dashed line at the level of the first floor.
- GROUND RL 66950**: Indicated by a dashed line at the ground level.
- HORIZONTAL COLORBOND CLADDING**: Points to the horizontal cladding on the secondary roof.
- BLACK ALUMINIUM FRAMED WINDOWS**: Points to the windows on the secondary roof.
- STEEL PAINT FINISH**: Points to the structural steel members.
- W03** and **W04**: Labels for specific windows.
- Dimensions**: Vertical dimensions of 3100, 2100, and 200 are shown on the left side.
- W03-04**: A label for a window or door opening.


- - - - DEMOLISHED
 - - - - HIDDEN
 — — — OVERHEAD
 ■ EXISTING
 ■ PROPOSED
 ■ NEW WORKS

 

DRAWINGS NOT TO BE SCALED. USE FIGURED DIMENSIONS ONLY. CHECK ALL DIMENSIONS ON SITE. PRIOR TO MANUFACTURE MEASURE ALL WINDOW/DOOR OPENINGS ON SITE. ELECTRONIC COPIES OF DRAWINGS SHOULD BE VERIFIED AGAINST PRINTED COPIES TO ENSURE NO LOSS OF INFORMATION. **IF IN DOUBT ASK**

reg# NSW 7417 - TIM WEST
ph. 02 9918 5085
e. tim@thw.net.au
m. Suite 101 - Level 1, 60 Old Barrenjoey rd, Avalon NSW, 2107

DRAWING NUMBER
A 10 -C

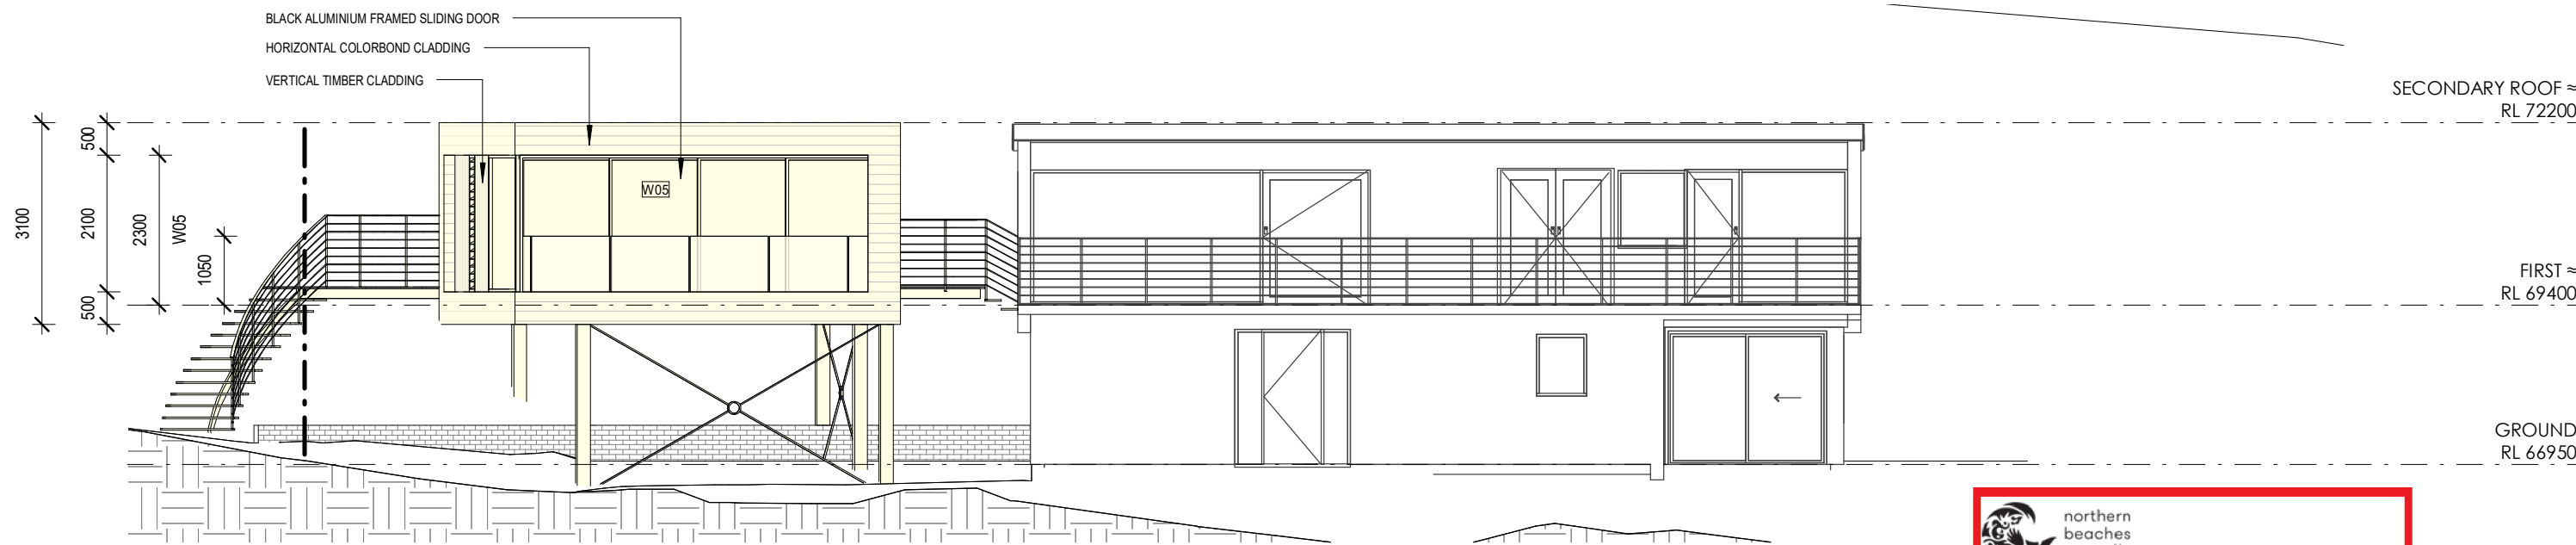


1 WEST
1 : 100

 northern
beaches
council


**THIS PLAN IS TO BE READ IN
CONJUNCTION WITH
THE CONDITIONS OF DEVELOPMENT
CONSENT**

DA2022/0782

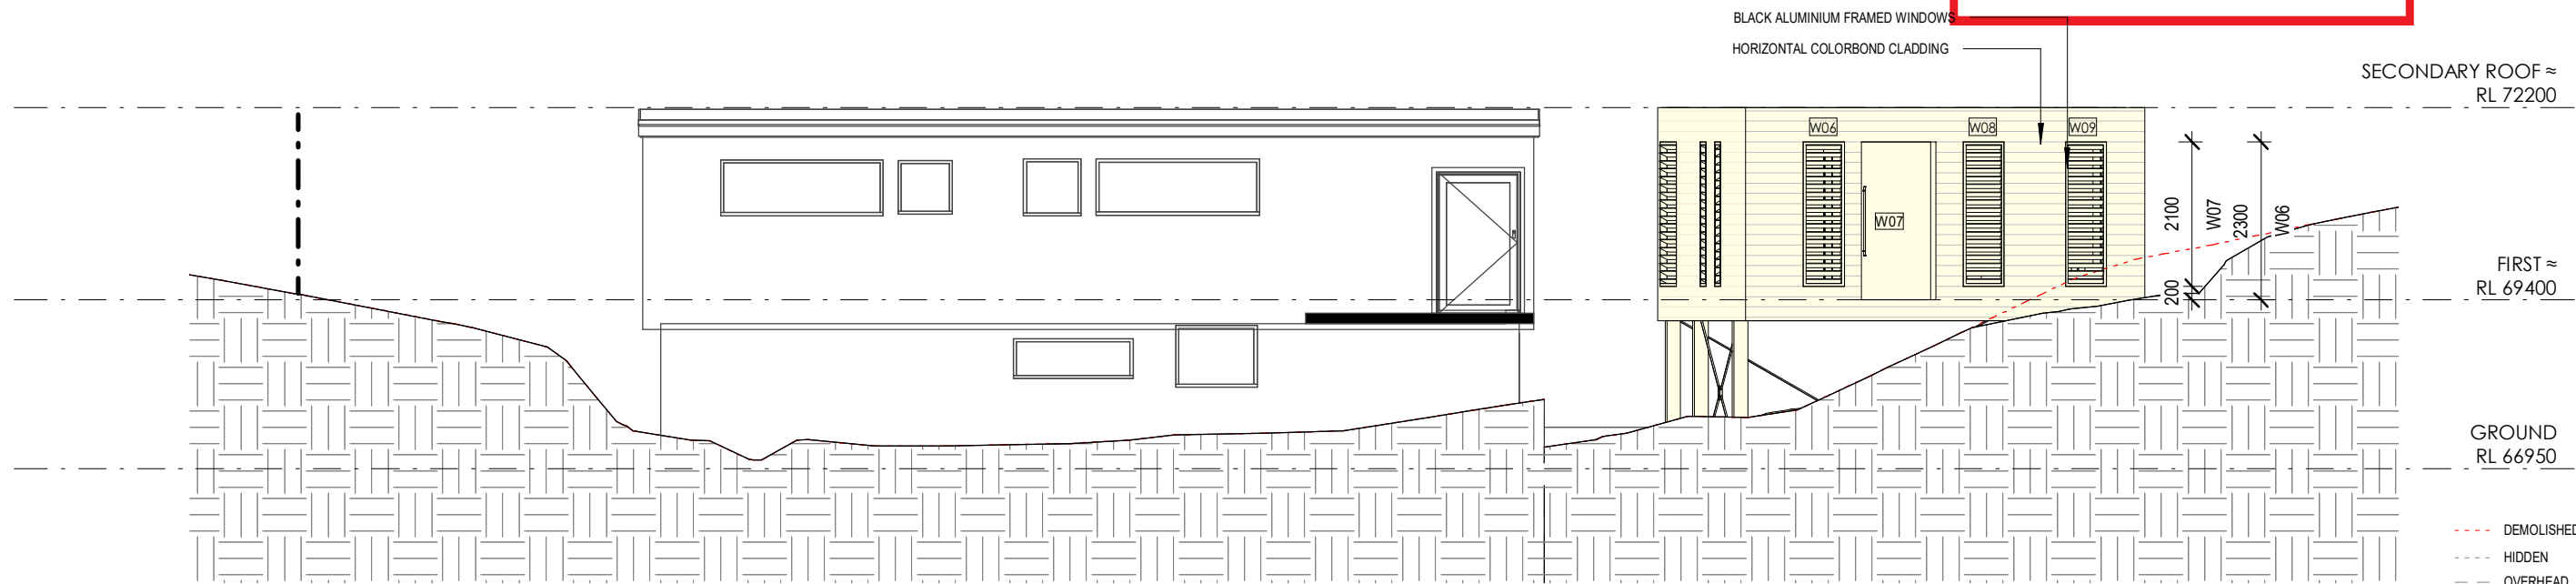


2 EAST
1 : 100

- DEMOLISHED
- HIDDEN
- OVERHEAD
- EXISTING
- PROPOSED
- NEW WORKS

 


ARCHITECTS WORK IS COPYRIGHT AND COVERED BY COPYRIGHT ACT 1968
DRAWINGS NOT TO BE SCALED. USE FIGURED DIMENSIONS ONLY. CHECK ALL DIMENSIONS ON SITE. PRIOR TO MANUFACTURE MEASURE ALL WINDOW/DOOR OPENINGS ON SITE. ELECTRONIC COPIES OF DRAWINGS SHOULD BE VERIFIED AGAINST PRINTED COPIES TO ENSURE NO LOSS OF INFORMATION. IF IN DOUBT ASK

ARCHITECT  reg# NSW 7417 - TIM WEST ph. 02 9918 5085 e. tim@thw.net.au m. Suite 101 - Level 1, 60 Old Barrenjoey rd, Avalon NSW, 2107	SURVEY DA SURVEYS 27 CHILTERN RD, INGLESIDE, NSW, 2101 E. PETER@DASURVEYS.NET.AU STORMWATER BARRENJOEY CONSULTANT ENGINEERS 34 GEORGE ST, AVALON, SYDNEY, NSW, 2107 P. 0418 630 330 E. lucasbce@bigpond.com	PLANNER VAUGHAN MILLIGAN DEVELOPMENT CONSULTING PO BOX 49, NEWPORT BEACH, NSW, 2106 P. 99994922 E. vmdc@bigpond.net.au GEOTECHNICAL ASCENT GEOTECHNICAL CONSULTING 1457 PITWATER RD, NORTH NARRABEEN, NSW, 2101 P. 9913 3179 E. info@allgeo.com.au	BASIX SUSTAINABLE THERMAL SOLUTIONS 138 COWLES RD, MOSMAN, NSW, 2088 P. 0420 312 721 E. ENQUIRIES@SUSTAINABLETHERMALSOLUTIONS.COM.AU	PROJECT GARAGE AND SECONDARY DWELLING 110 WALLUMATTA RD, NEWPORT, NSW, 2106 CLIENT TERRY-LYN STEVENS & ANDREW MATTHEWS 0404 891 771 matthews_andrew@outlook.com t@terry-lyn.com.au	C 14/03/2022 DA B 01/03/2022 DA A 20/01/2022 FOR CONSULTANTS IS DATE COMMENTS	JOB NUM# 186 DRAWN BY BH CHK. BY TW PAGE SIZE A3 PROJECT NAME 110 WALLUMATTA RD SCALE 1 : 100 DRAWING NAME ELEVATIONS DRAWING NUMBER A 11 -C		

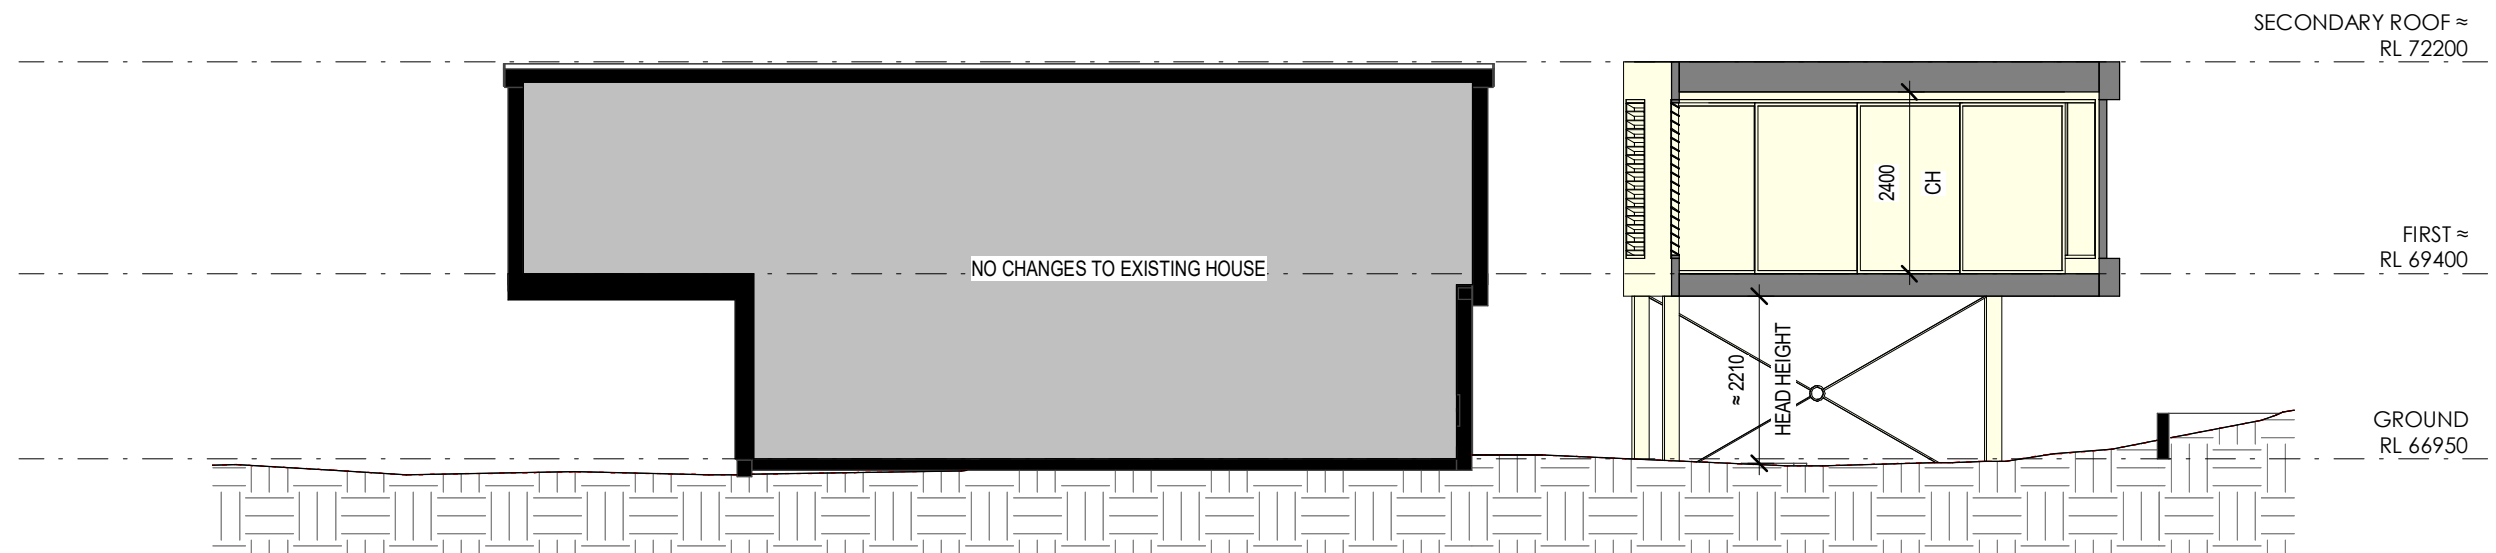

1
01 | 20
Section 1
1 : 100

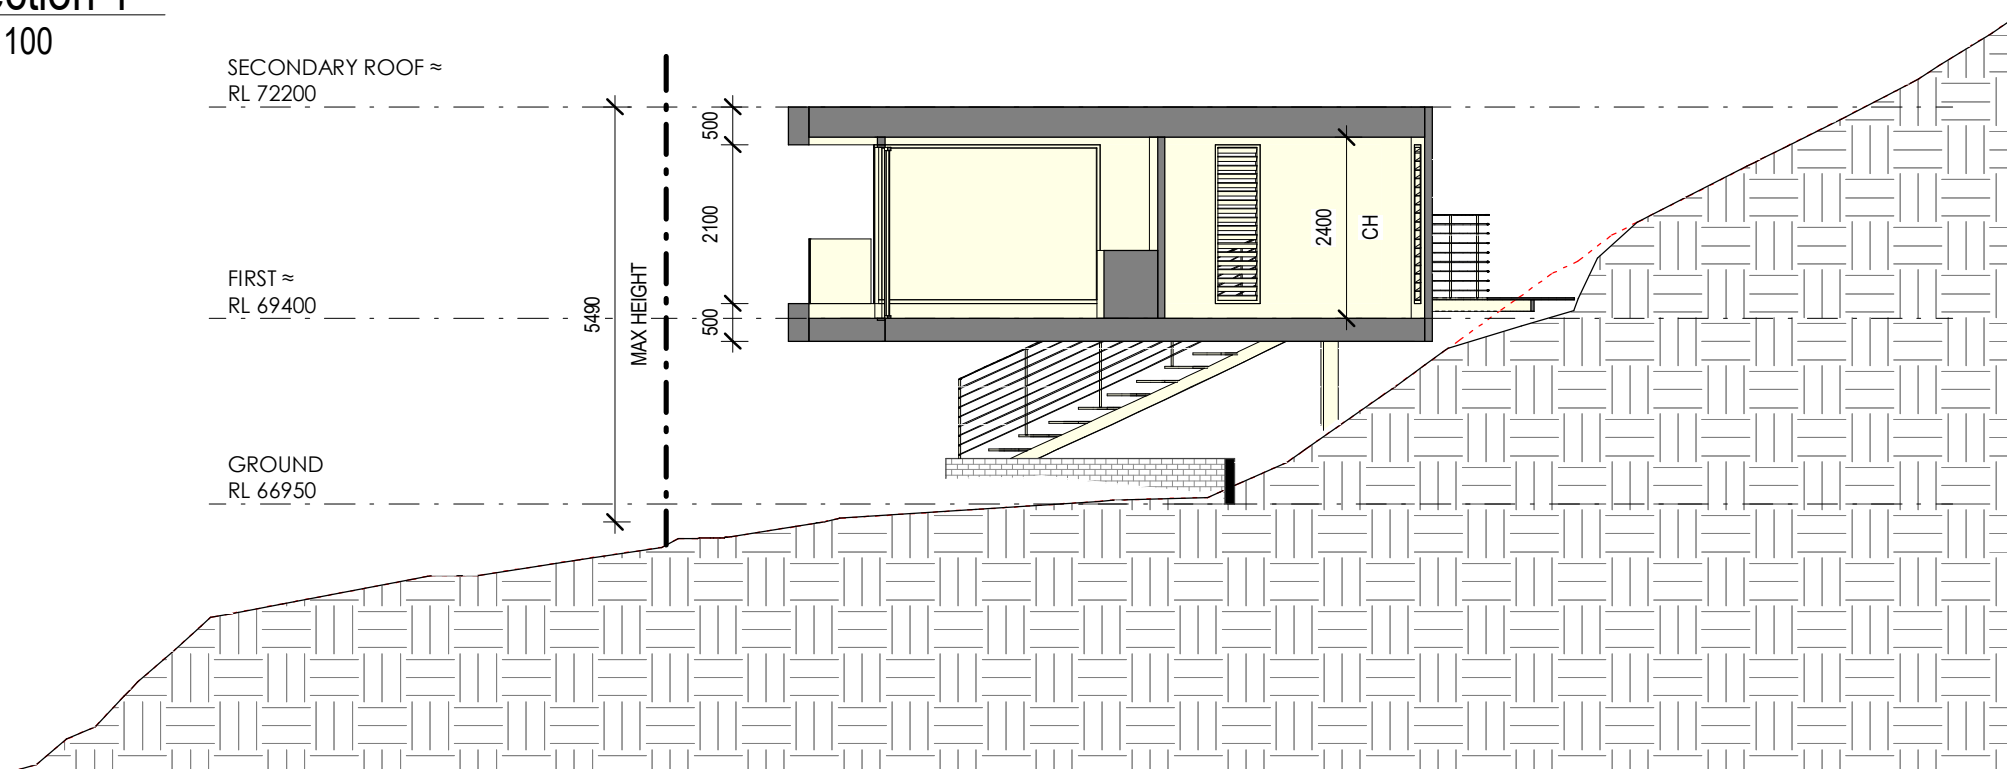


2
02 | 20
Section 2
1 : 100

 **northern
beaches
council**

**THIS PLAN IS TO BE READ IN
CONJUNCTION WITH
THE CONDITIONS OF DEVELOPMENT
CONSENT**

DA2022/0782


--- DEMOLISHED
--- HIDDEN
--- OVERHEAD
■ EXISTING
■ PROPOSED
■ NEW WORKS

 

ARCHITECTS WORK IS COPYRIGHT AND COVERED BY COPYRIGHT ACT 1968

DRAWINGS NOT TO BE SCALED. USE FIGURED DIMENSIONS ONLY. CHECK ALL DIMENSIONS ON SITE. PRIOR TO MANUFACTURE MEASURE ALL WINDOW/DOOR OPENINGS ON SITE. ELECTRONIC COPIES OF DRAWINGS SHOULD BE VERIFIED AGAINST PRINTED COPIES TO ENSURE NO LOSS OF INFORMATION. IF IN DOUBT ASK

ARCHITECT  reg# NSW 7417 - TIM WEST ph. 02 9918 5085 e. tim@thw.net.au m. Suite 101 - Level 1, 60 Old Barrenjoey rd, Avalon NSW, 2107	SURVEY DA SURVEYS 27 CHILTERN RD, INGLESIDE, NSW, 2101 E. PETER@DASURVEYS.NET.AU	PLANNER VAUGHAN MILLIGAN DEVELOPMENT CONSULTING PO BOX 49, NEWPORT BEACH, NSW, 2106 P. 99994922 E. vmdc@bigpond.net.au	BASIX SUSTAINABLE THERMAL SOLUTIONS 138 COWLES RD, MOSMAN, NSW, 2088 P. 0420 312 721 E. ENQUIRIES@SUSTAINABLETHERMALSOLUTIONS.COM.AU	PROJECT GARAGE AND SECONDARY DWELLING 110 WALLUMATTA RD, NEWPORT, NSW, 2106	C 14/03/2022 DA B 01/03/2022 DA A 20/01/2022 FOR CONSULTANTS IS DATE COMMENTS	JOB NUM# 186 DRAWN BY BH CHK. BY TW PAGE SIZE A3	PROJECT NAME 110 WALLUMATTA RD DRAWING NAME SECTION DRAWING NUMBER A 20 -C	SCALE 1 : 100 DRAWING NUMBER A 20 -C
	STORMWATER BARRENJOEY CONSULTANT ENGINEERS 34 GEORGE ST, AVALON, SYDNEY, NSW, 2107 P. 0418 630 330 E. lucasbce@bigpond.com	GEOTECHNICAL ASCENT GEOTECHNICAL CONSULTING 1457 PITWATER RD, NORTH NARRABEEN, NSW, 2101 P. 9913 3179 E. info@allgeo.com.au		CLIENT TERRY-LYN STEVENS & ANDREW MATTHEWS 0404 891 771 matthews_andrew@outlook.com ti@terry-lyn.com.au				

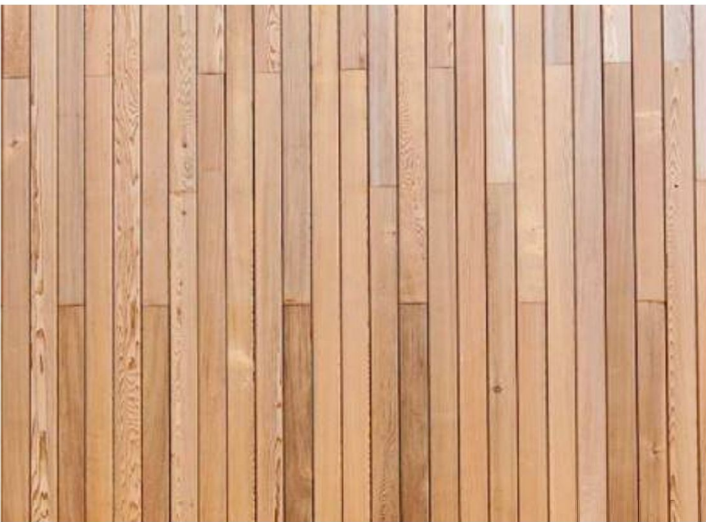

VERTICAL TIMBER CLADDING




THIS PLAN IS TO BE READ IN
CONJUNCTION WITH
THE CONDITIONS OF DEVELOPMENT
CONSENT

DA2022/0782



GREY HORIZONTAL METAL CLADDING


BLACK ALUMINIUM FRAMED WINDOWS/DOORS

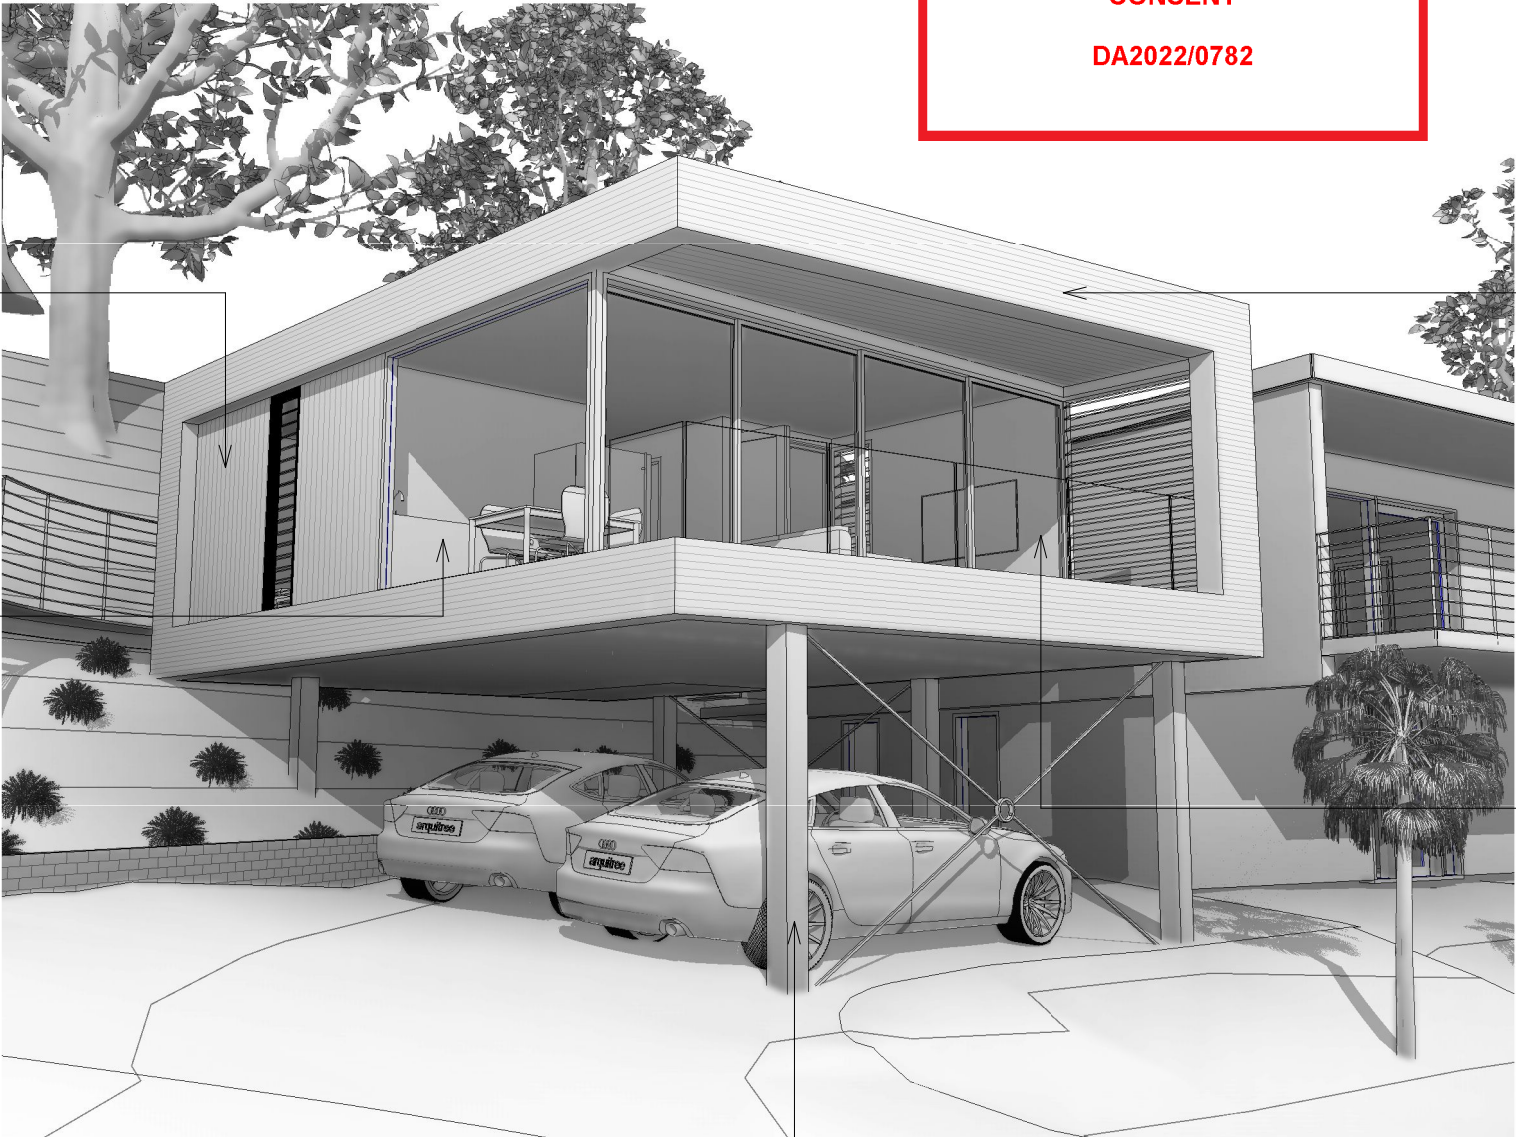

GLASS BALUSTRADE

1 COLOURS AND FINISHES





30

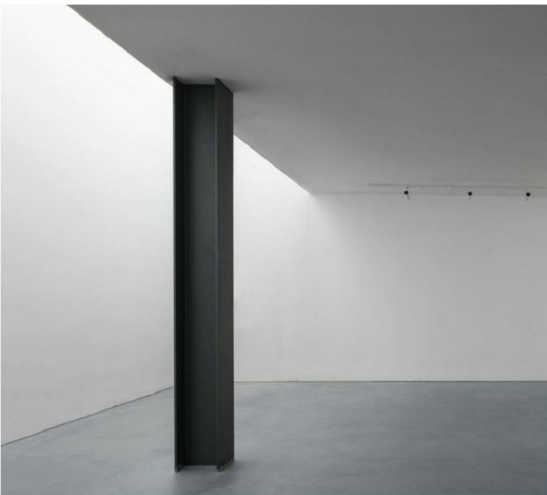

BLACK STEEL COLUMN

ARCHITECT'S WORK IS COPYRIGHT AND COVERED BY COPYRIGHT ACT 1968
DRAWINGS NOT TO BE SCALED. USE FIGURED DIMENSIONS ONLY. CHECK ALL DIMENSIONS ON SITE. PRIOR TO MANUFACTURE MEASURE ALL WINDOW/DOOR OPENINGS ON SITE. ELECTRONIC COPIES OF DRAWINGS SHOULD BE VERIFIED AGAINST PRINTED COPIES TO ENSURE NO LOSS OF INFORMATION. IF IN DOUBT ASK

ARCHITECT reg# NSW 7417 - TIM WEST ph. 02 9918 5085 e. tim@thw.net.au m. Suite 101 - Level 1, 60 Old Barrenjoey rd, Avalon NSW, 2107	SURVEY DA SURVEYS 27 CHILTERN RD, INGLESIDE, NSW, 2101 E. PETER@DASURVEYS.NET.AU	PLANNER VAUGHAN MILLIGAN DEVELOPMENT CONSULTING PO BOX 49, NEWPORT BEACH, NSW, 2106 P. 99994922 E. vmdc@bigpond.net.au	BASIX SUSTAINABLE THERMAL SOLUTIONS 138 COWLES RD, MOSMAN, NSW, 2088 P. 0420 312 721 E. ENQUIRIES@SUSTAINABLETHERMALSOLUTIONS.COM.AU	PROJECT GARAGE AND SECONDARY DWELLING 110 WALLUMATTA RD, NEWPORT, NSW, 2106	C 14/03/2022 DA B 01/03/2022 DA A 20/01/2022 FOR CONSULTANTS IS DATE COMMENTS	JOB NUM# 186 DRAWN BY BH CHK. BY TW PAGE SIZE A3	PROJECT NAME 110 WALLUMATTA RD DRAWING NAME COLOURS	SCALE DRAWING NUMBER A 30 -C
	STORMWATER BARRENJOEY CONSULTANT ENGINEERS 34 GEORGE ST, AVALON, SYDNEY, NSW, 2107 P. 0418 630 330 E. lucasbce@bigpond.com	GEOTECHNICAL ASCENT GEOTECHNICAL CONSULTING 1457 PITWATER RD, NORTH NARRABEEN, NSW, 2101 P. 9913 3179 E. info@algeo.com.au		CLIENT TERRY-LYN STEVENS & ANDREW MATTHEWS 0404 891 771 matthews_andrew@outlook.com tli@terry-lyn.com.au				

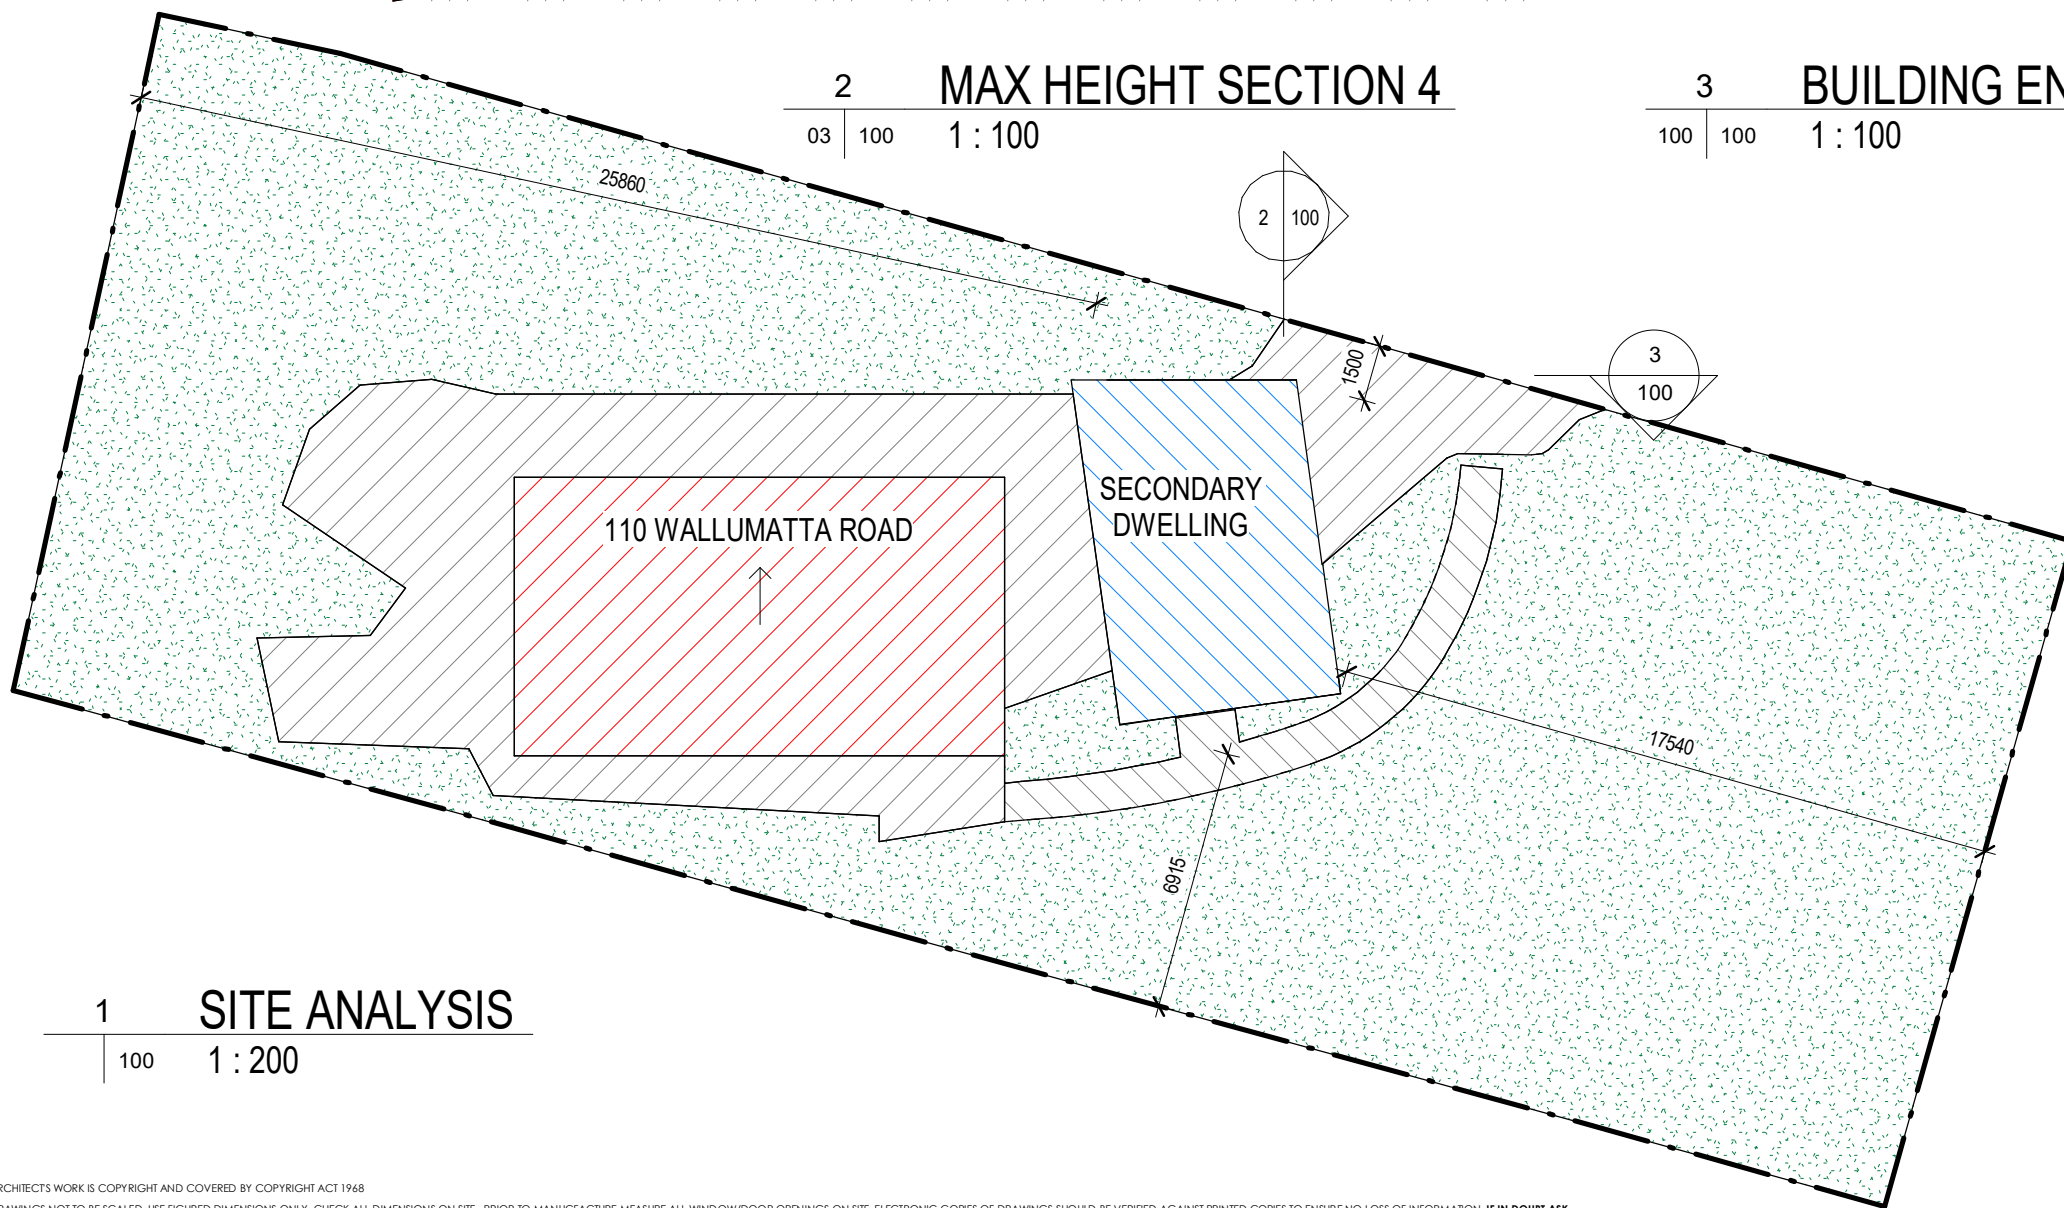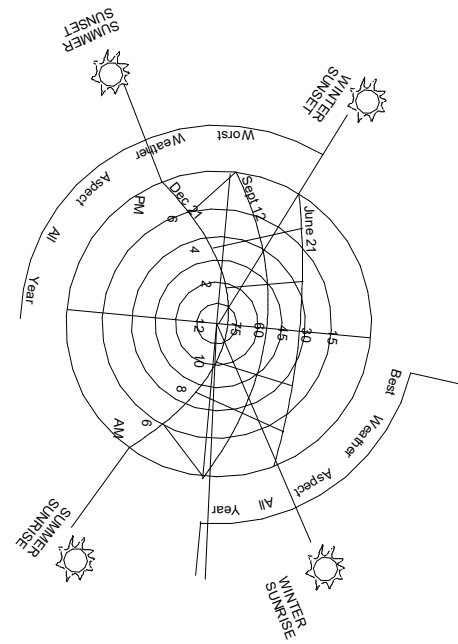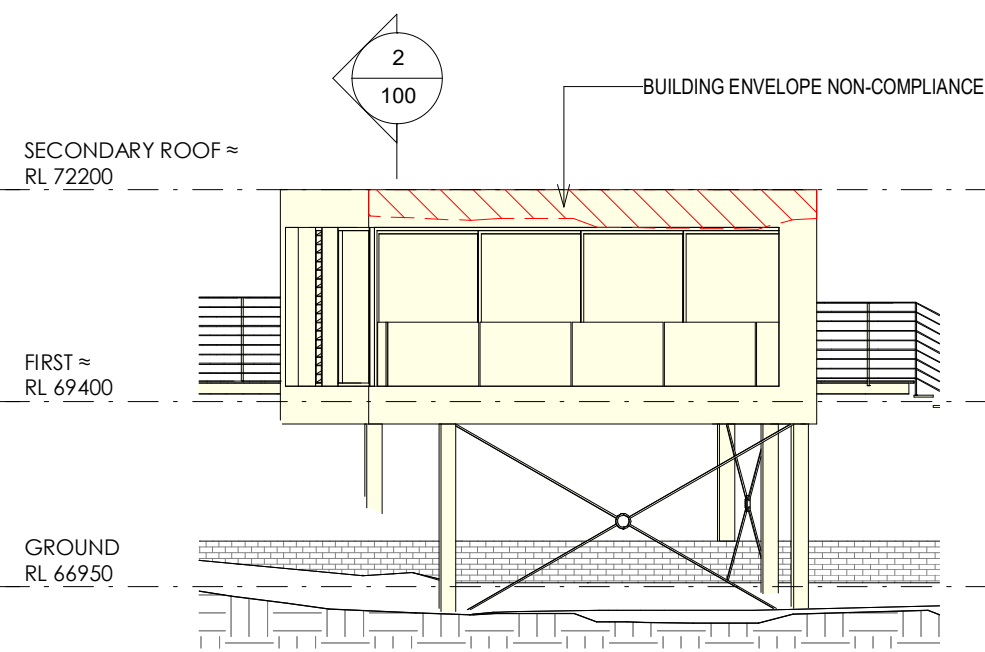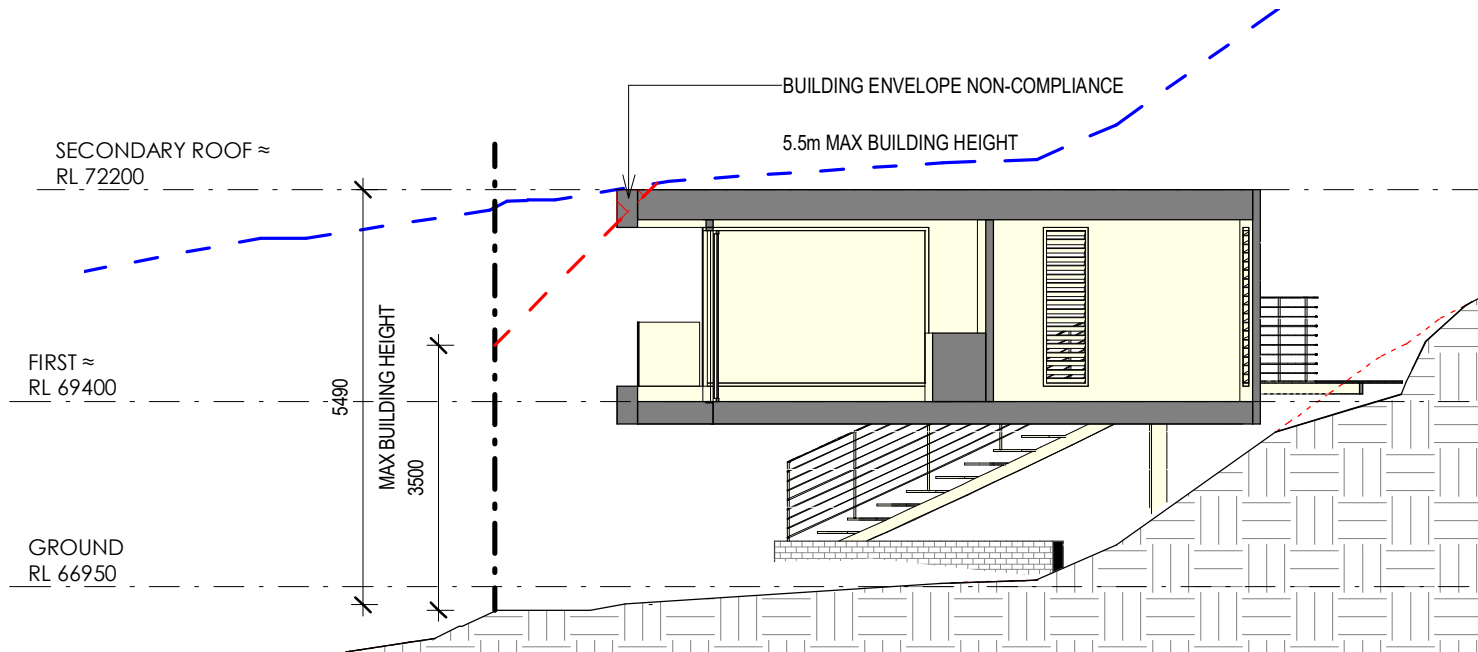

SITE ANALYSIS	
SITE AREA	948.6
ZONE	C4
(PRO) FLOOR AREA	35.8m ²
(EX) LANDSCAPE	676.4m ²
(PRO) LANDSCAPE	645.8m ²
SETBACKS	
- (PRO) FRONT	25.8m
- (PRO) SIDE	1.5m, 6.9m
- (PRO) REAR	17.5m
- MAX HEIGHT	5.5m

THIS PLAN IS TO BE READ IN CONJUNCTION WITH THE CONDITIONS OF DEVELOPMENT CONSENT

DA2022/0782

- EXISTING FOOTPRINT
- EXISTING HARD COVER
- SOFT LANDSCAPE
- PROPOSED FOOTPRINT
- PROPOSED HARD COVER
- BUILDING ENVELOPE
- MAX BUILDING HEIGHT
- BUILDING ENVELOPE NON-COMPLIANCE

ARCHITECT'S WORK IS COPYRIGHT AND COVERED BY COPYRIGHT ACT 1968
DRAWINGS NOT TO BE SCALED. USE FIGURED DIMENSIONS ONLY. CHECK ALL DIMENSIONS ON SITE. PRIOR TO MANUFACTURE MEASURE ALL WINDOW/DOOR OPENINGS ON SITE. ELECTRONIC COPIES OF DRAWINGS SHOULD BE VERIFIED AGAINST PRINTED COPIES TO ENSURE NO LOSS OF INFORMATION. IF IN DOUBT ASK

ARCHITECT THW ARCHITECTS reg# NSW 7417 - TIM WEST ph. 02 9918 5085 e. tim@thw.net.au m. Suite 101 - Level 1, 60 Old Barrenjoey rd, Avalon NSW, 2107	SURVEY DA SURVEYS 27 CHILTERN RD, INGLESIDE, NSW, 2101 E. PETER@DASURVEYS.NET.AU	PLANNER VAUGHAN MILLIGAN DEVELOPMENT CONSULTING PO BOX 49, NEWPORT BEACH, NSW, 2106 P. 99994922 E. vmcd@bigpond.net.au	BASIX SUSTAINABLE THERMAL SOLUTIONS 138 COWLES RD, MOSMAN, NSW, 2088 P. 0420 312 721 E. ENQUIRIES@SUSTAINABLETHERMALSOLUTIONS.COM.AU	PROJECT GARAGE AND SECONDARY DWELLING 110 WALLUMATTA RD, NEWPORT, NSW, 2106	C 14/03/2022 DA B 01/03/2022 DA A 20/01/2022 FOR CONSULTANTS IS DATE COMMENTS	JOB NUM# 186 PROJECT NAME 110 WALLUMATTA RD DRAWING NAME SITE ANALYSIS	DRAWN BY BH CHK. BY TW SCALE As indicated DRAWING NUMBER A 100 -C	PAGE SIZE A3
	STORMWATER BARRENJOEY CONSULTANT ENGINEERS 34 GEORGE ST, AVALON, SYDNEY, NSW, 2107 P. 0418 630 330 E. lucasbce@bigpond.com	GEOTECHNICAL ASCENT GEOTECHNICAL CONSULTING 1457 PITWATER RD, NORTH NARRABEEN, NSW, 2101 P. 9913 3179 E. info@allgeo.com.au	CLIENT TERRY-LYN STEVENS & ANDREW MATTHEWS 0404 891 771 matthews_andrew@outlook.com tli@terry-lyn.com.au					