

ISSUE DATE: 9/4/20			
REF	DRAWING TITLE	SCALE	REV.
EX01	EXISTING SITE PLAN	1:200	A
EX02	EXISTING LOWER GROUND FLOOR PLAN	1:100	A
EX03	EXISTING GROUND FLOOR PLAN	1:100	A
EX04	EXISTING FIRST FLOOR PLAN	1:100	A
EX05	EXISTING SECTIONS	1:100	A
EX06	EXISTING NORTH & EAST ELEVATIONS	1:100	A
EX07	EXISTING SOUTH & WEST ELEVATIONS	1:100	A
DA01	LOCALITY & SITE ANALYSIS PLAN		A
DA02	AREA CALCULATIONS	1:200	A
DA03	SITE PLAN	1:200	A
DA04	EXCAVATION / EROSION & SEDIMENT CONTROL PLAN	1:200	A
DA05	DEMOLITION PLAN	1:100	A
DA06	LOWER GROUND FLOOR PLAN	1:100	B
DA07	GROUND FLOOR PLAN	1:100	A
DA08	FIRST FLOOR PLAN	1:100	A
DA09	SECTIONS	1:100	B
DA10	NORTH & EAST ELEVATIONS	1:100	A
DA11	SOUTH & WEST ELEVATIONS	1:100	A

LEGEND	
---	BOUNDARY LINE
	EXISTING STRUCTURE TO REMAIN
	EXISTING STRUCTURE TO BE DEMOLISHED
	BRICK
	TIMBER STRUCTURE
	CONCRETE STRUCTURE
	STEEL STRUCTURE
	CONCRETE OR RENDER FINISH
	TIMBER FINISH
	SANDSTONE FINISH
	GLAZING

45 STUART STREET, MANLY 2095

ALTERATIONS & ADDITIONS TO SEMI DETACHED DWELLING

DEVELOPMENT APPLICATION

MICHAEL QUIRK

ISSUE DATE: 9/4/20

REVISION B



SUITE 1, 36-42 SYDNEY RD, MANLY NSW 2095
 9929 1279 | admin@mmjarchitects.com.au



1:200



EXISTING

27.

[illegible]


SUITE 1, 36-42 SYDNEY RD, MANLY NSW 2095
9929 1279 | admin@mmjarchitects.com.au

5 | EXISTING SITE PLAN

1961


ISSUE: **A**

PLOTTED 27/02/2020 11:54 AM

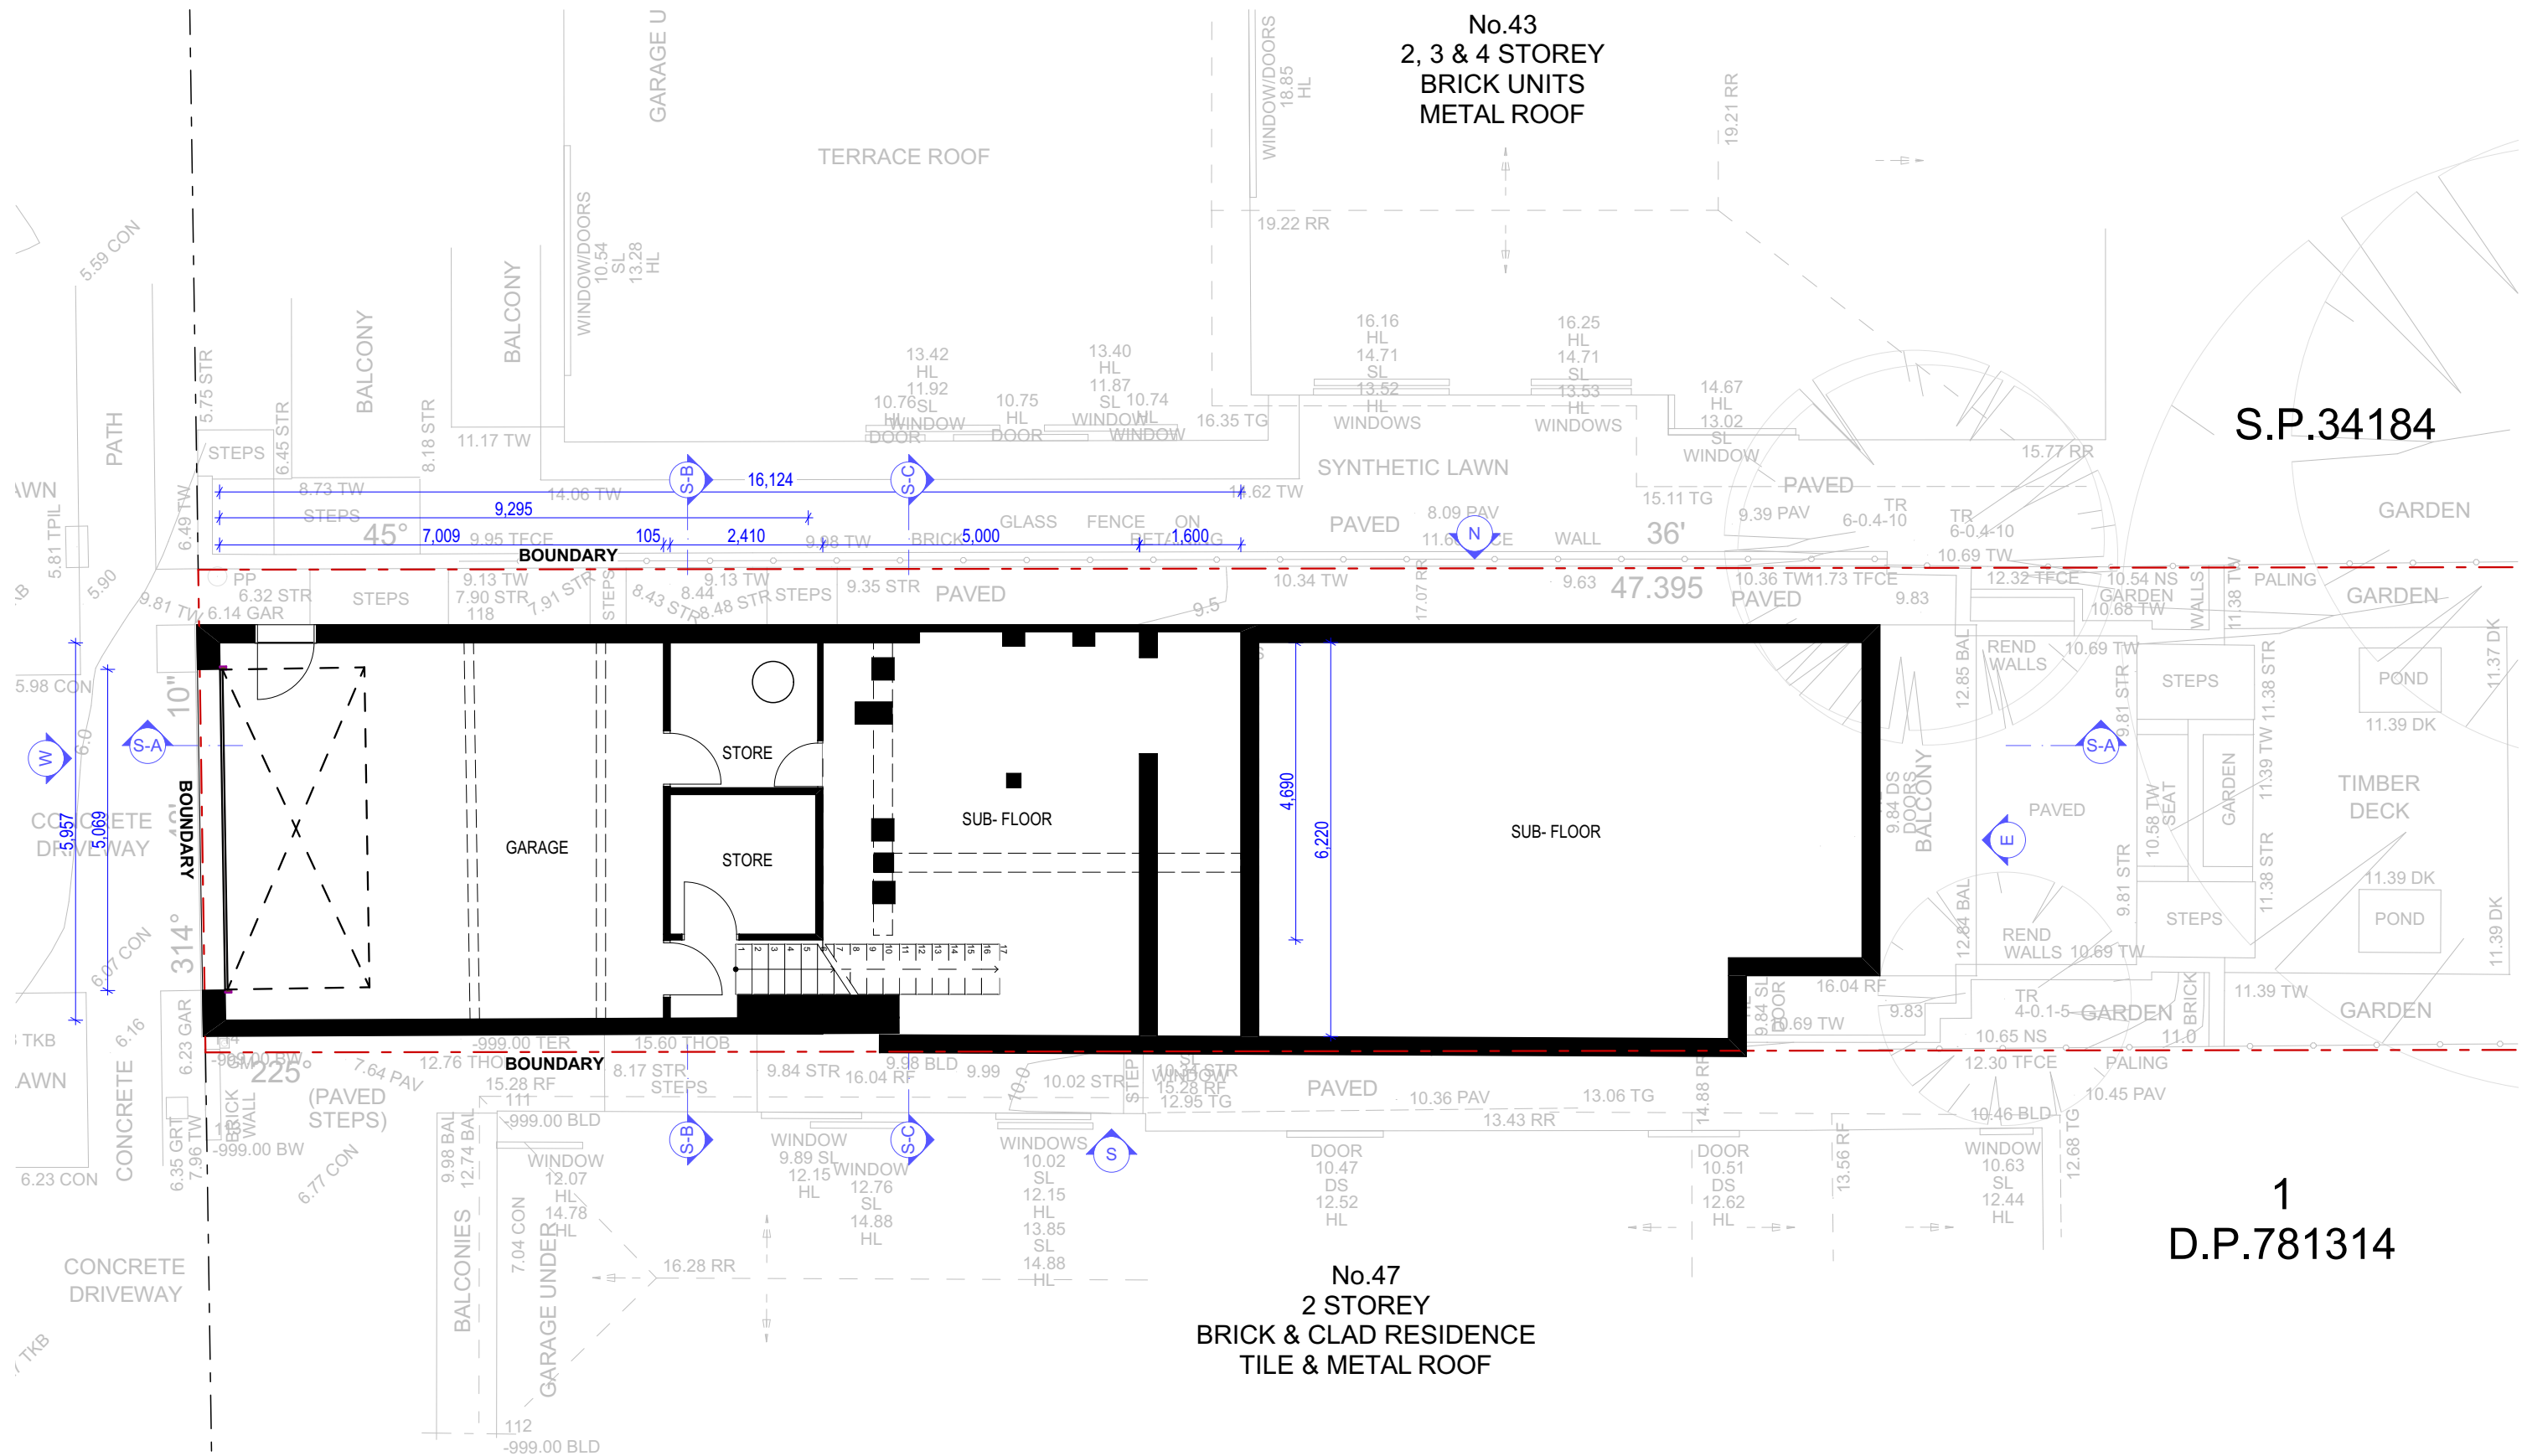

EXISTING LOWER GROUND FLOOR PLAN
1:100

	NOTES: This drawing is and remains copyright and is the property of mm+j architects p/l. It may not be used or copied in whole or in part without written consent. All dimensions to be verified on site. This drawing is not to be used for construction purposes. EXISTING	REV	DATE	DESCRIPTION	 SUITE 1, 36-42 SYDNEY RD, MANLY NSW 2095 9929 1279 admin@mmjarchitects.com.au	CLIENTS: MICHAEL QUIRK PROJECT: ALTERATIONS & ADDITIONS TO SEMI DETACHED DWELLING 45 STUART STREET, MANLY 2095 TITLE: EXISTING LOWER GROUND FLOOR PLAN	SCALE: 1:100	DRAWING NO: EX02 ISSUE: A
		A	27.02.2020	Development Application Lodgement			DRAWN: VAC	
							DATE: 27/02/2020	
							JOB NO: 1961	

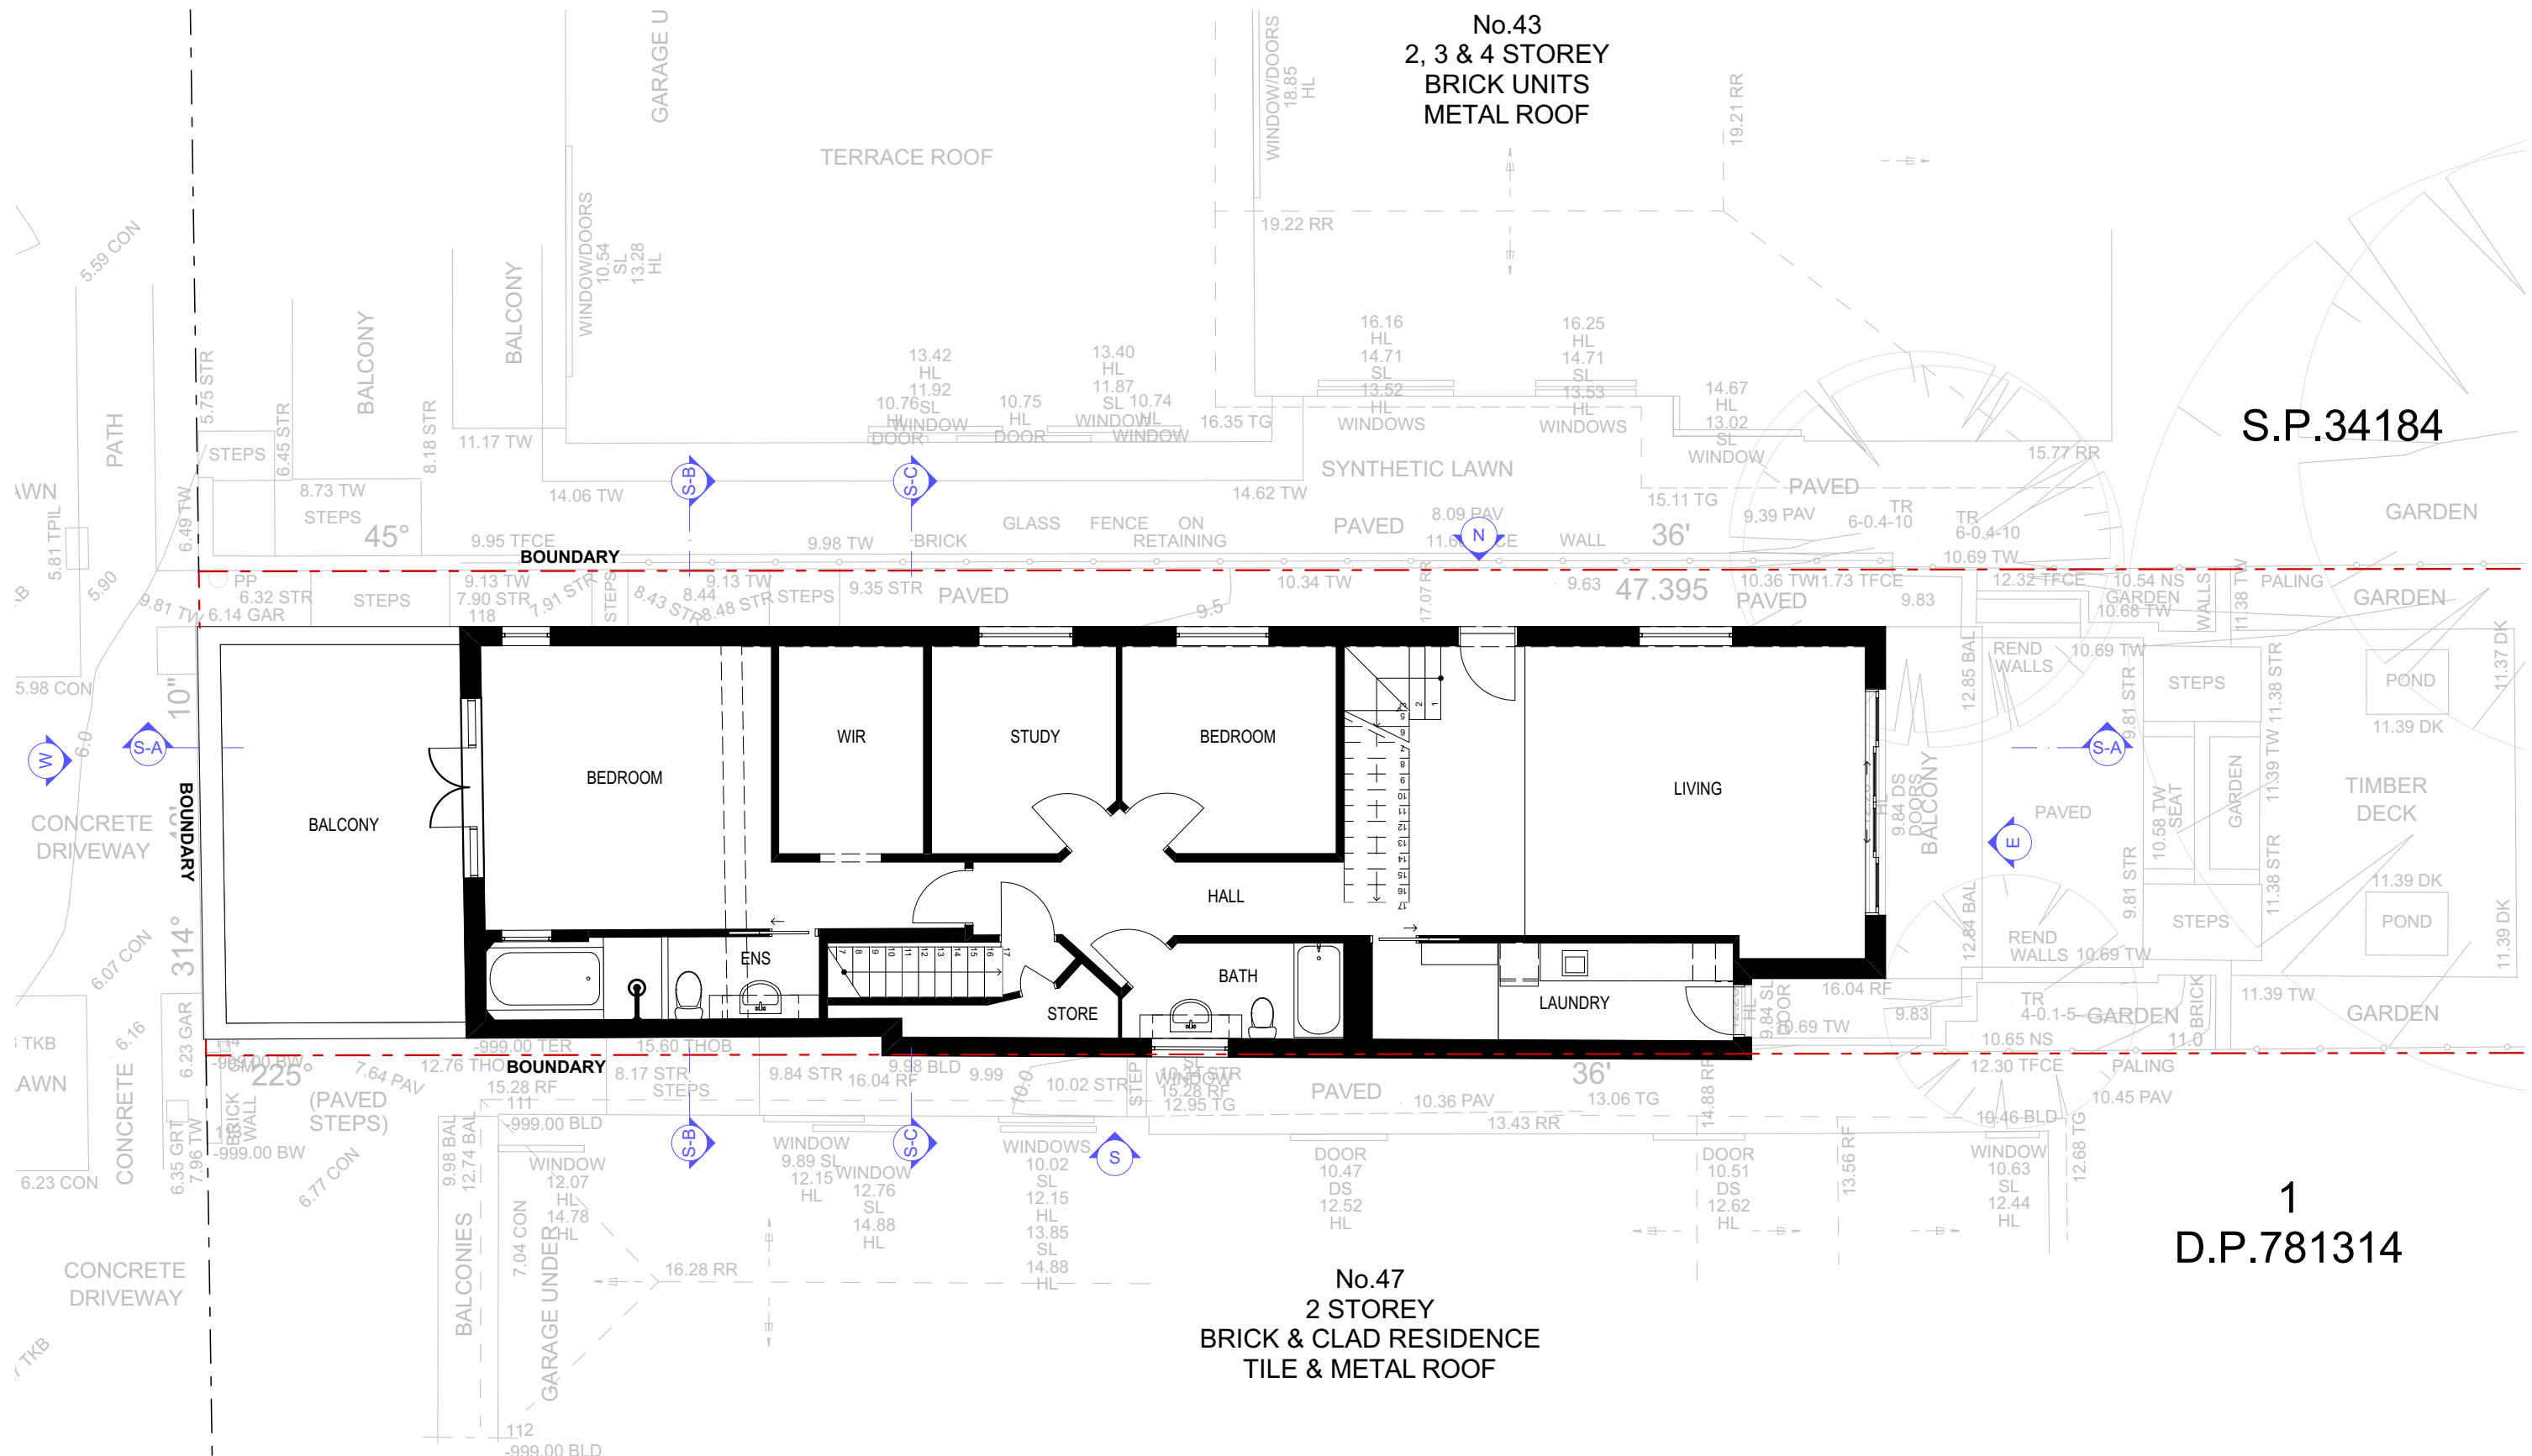


EXISTING GROUND FLOOR PLAN
1:100

	NOTES: This drawing is and remains copyright and is the property of mm+j architects p/l. It may not be used or copied in whole or in part without written consent. All dimensions to be verified on site. This drawing is not to be used for construction purposes. EXISTING	REV	DATE	DESCRIPTION		CLIENTS: MICHAEL QUIRK	PROJECT: ALTERATIONS & ADDITIONS TO SEMI DETACHED DWELLING	TITLE: EXISTING GROUND FLOOR PLAN	SCALE: 1:100	DRAWING NO: EX03 ISSUE: A
		A	27.02.2020	Development Application Lodgement					DRAWN: VAC	
									DATE: 27/02/2020	
									JOB NO: 1961	

SUITE 1, 36-42 SYDNEY RD, MANLY NSW 2095
9929 1279 | admin@mmjarchitects.com.au

1961 Stuart 45_DA_200226.pln

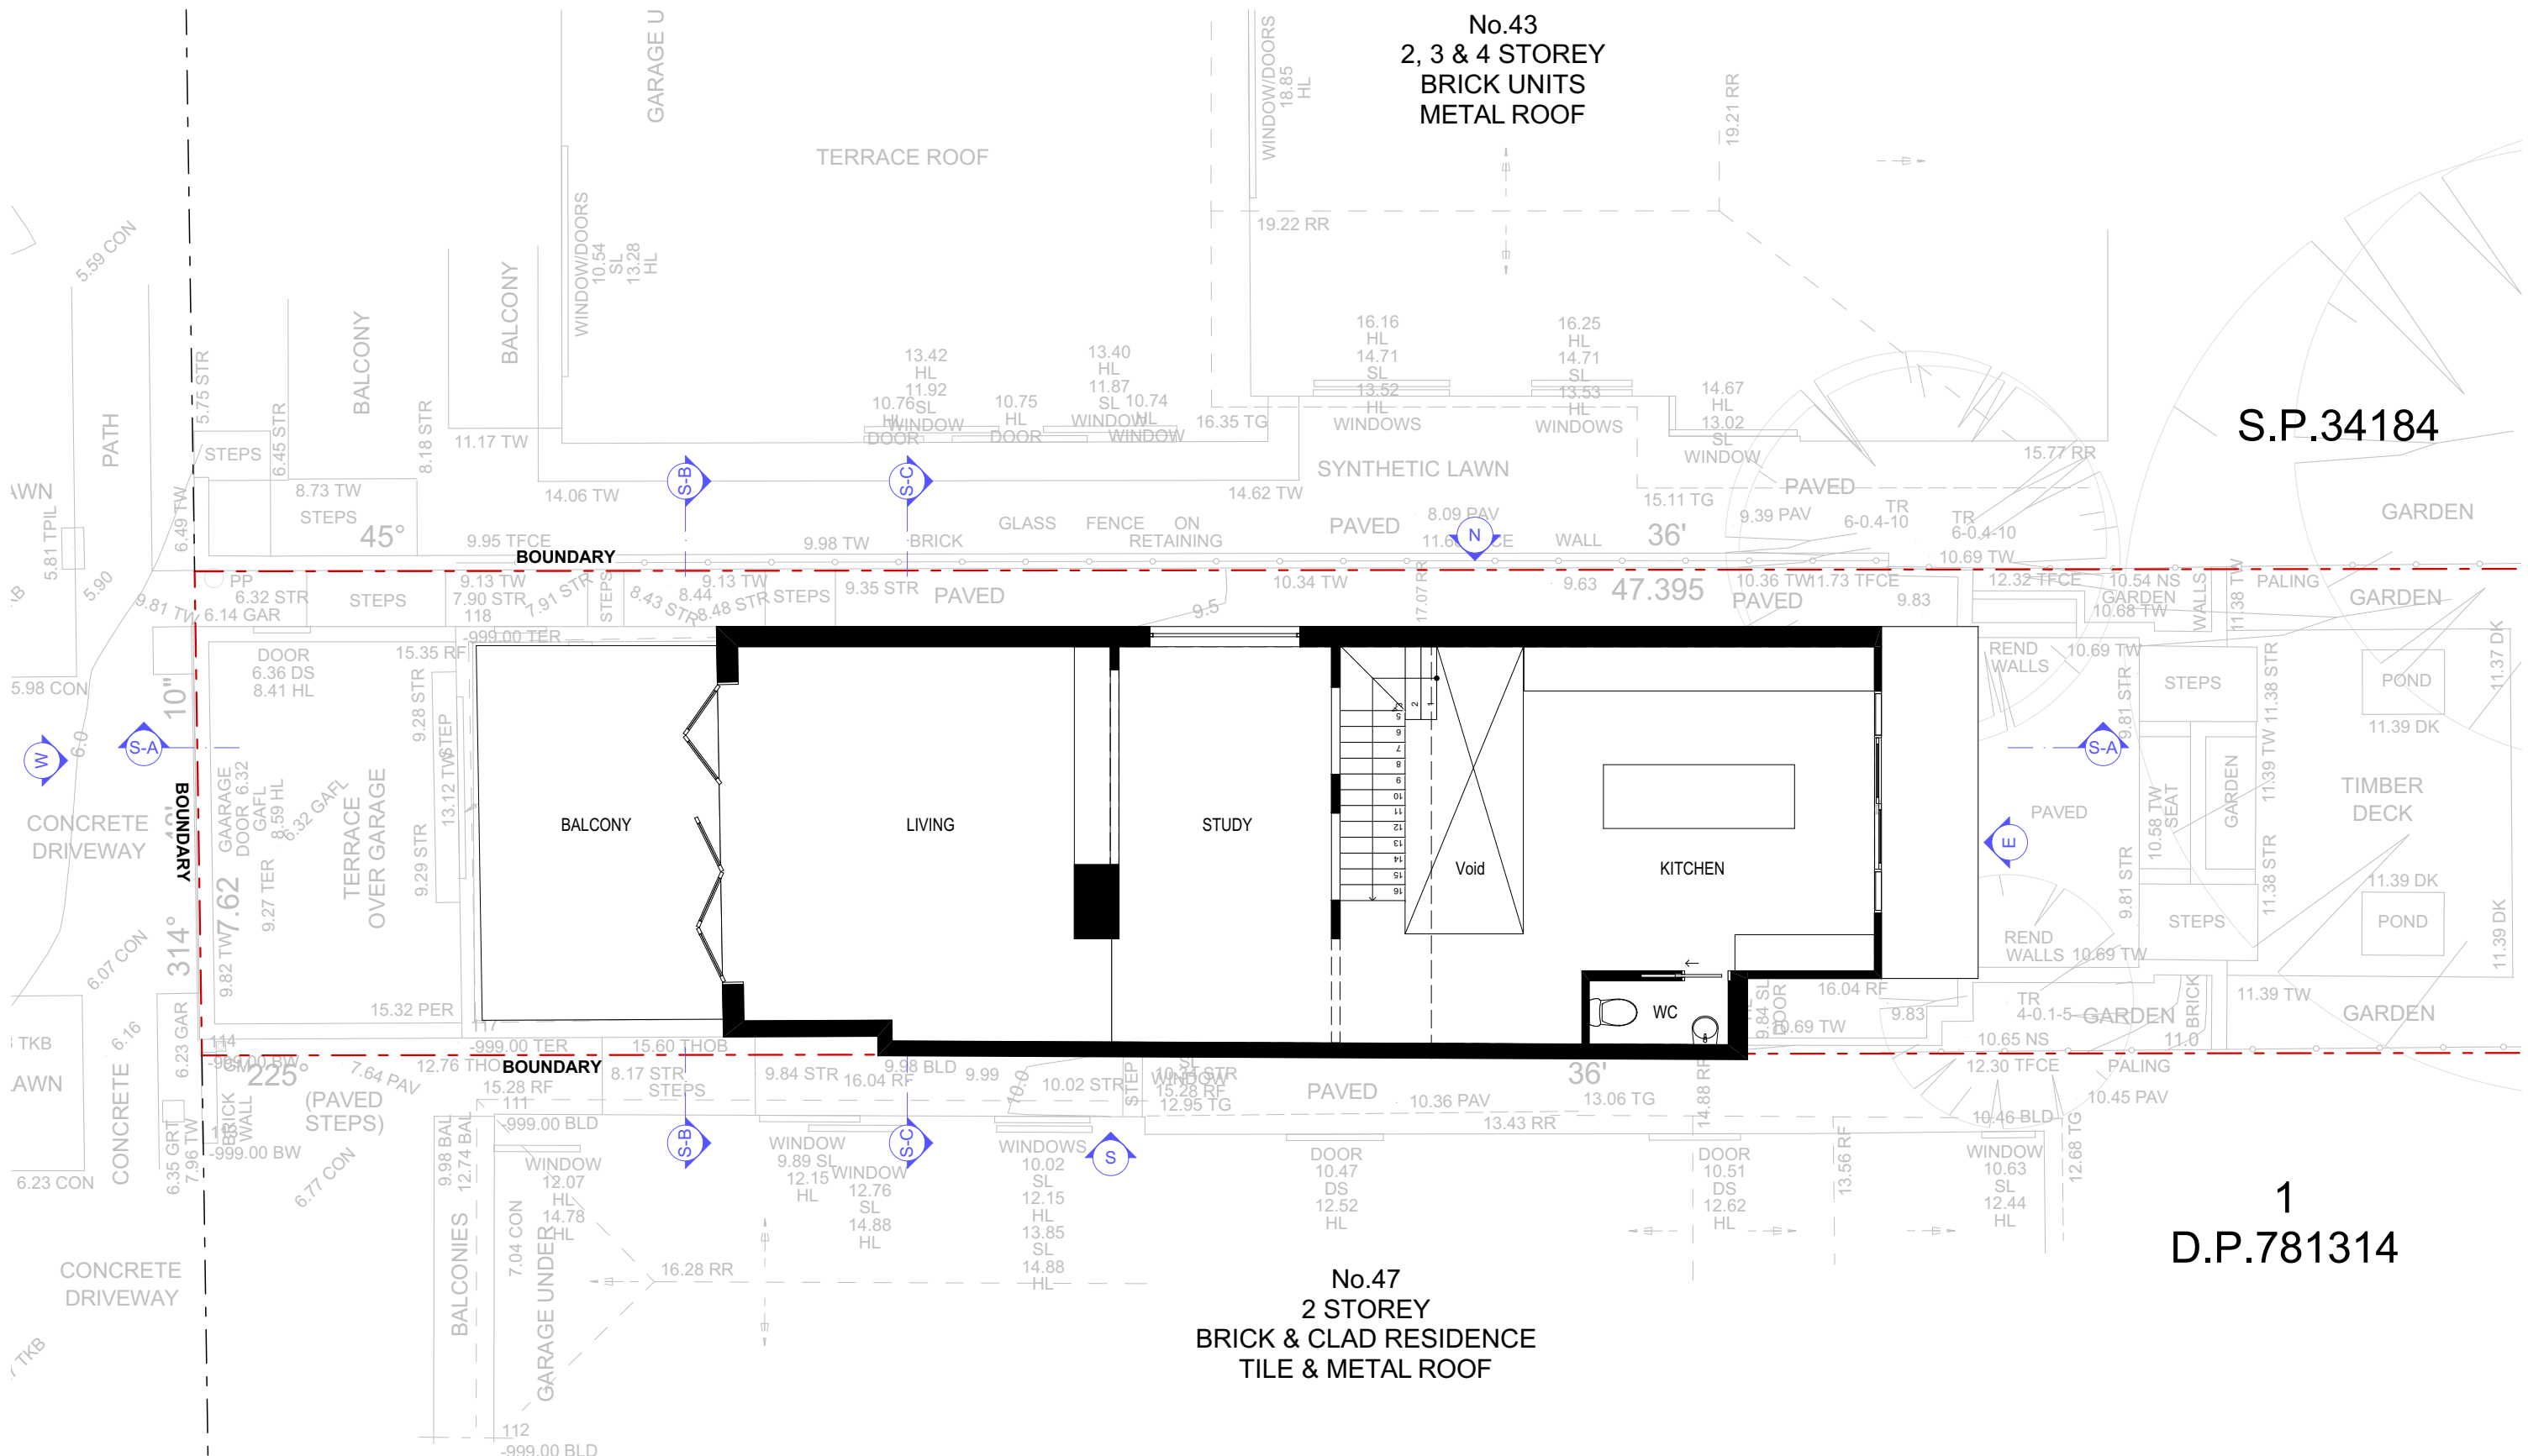


EXISTING FIRST FLOOR PLAN
1:100

	NOTES: This drawing is and remains copyright and is the property of mm+j architects p/l. It may not be used or copied in whole or in part without written consent. All dimensions to be verified on site. This drawing is not to be used for construction purposes. EXISTING	REV	DATE	DESCRIPTION		CLIENTS: MICHAEL QUIRK	PROJECT: ALTERATIONS & ADDITIONS TO SEMI DETACHED DWELLING	TITLE: EXISTING FIRST FLOOR PLAN	SCALE: 1:100	DRAWING NO: EX04
		A	27.02.2020	Development Application Lodgement					DRAWN: VAC	
									DATE: 27/02/2020	
									JOB NO: 1961	
									ISSUE: A	


SUITE 1, 36-42 SYDNEY RD, MANLY NSW 2095
9929 1279 | admin@mmjarchitects.com.au

1961 Stuart 45_DA_200226.pln


1961 Stuart 45_DA_200226.pln

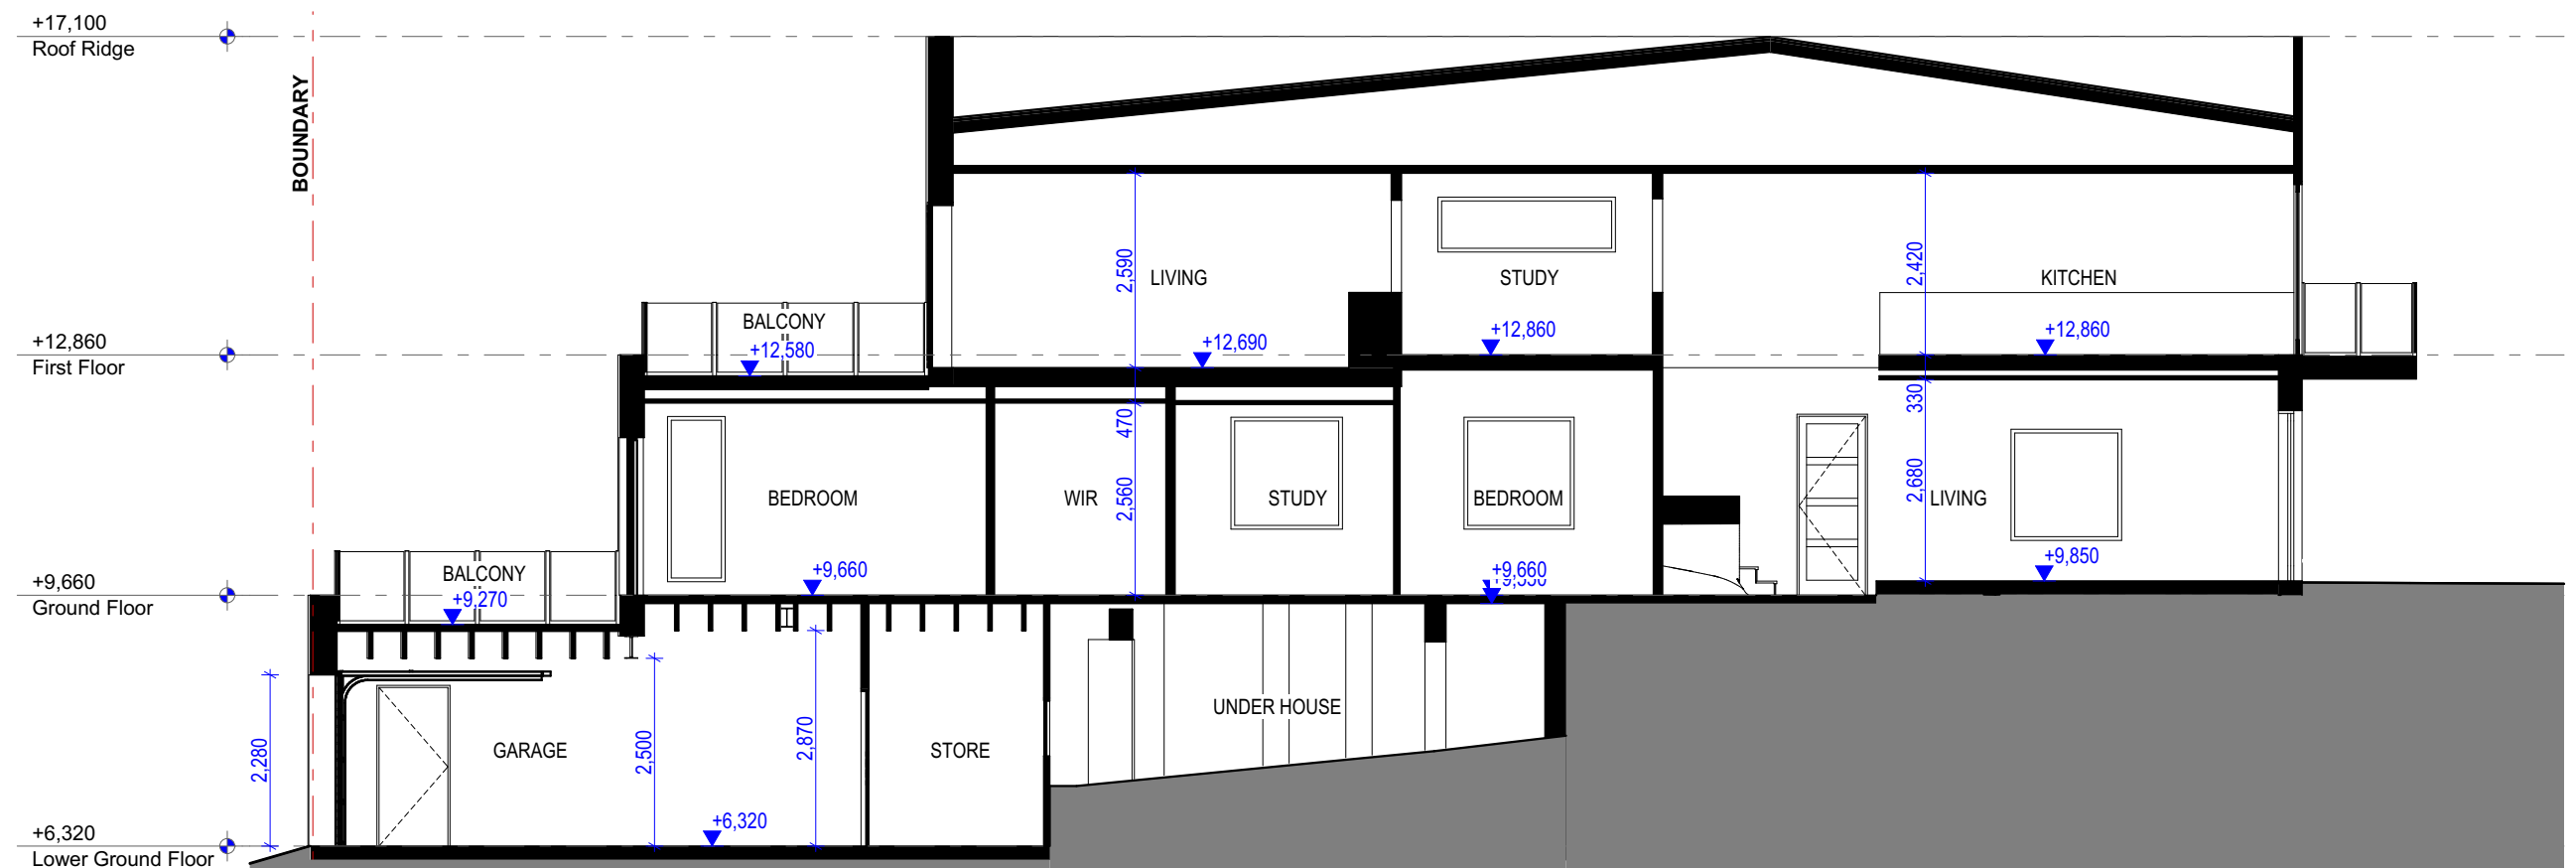

S-A EXISTING SECTION A
1:100

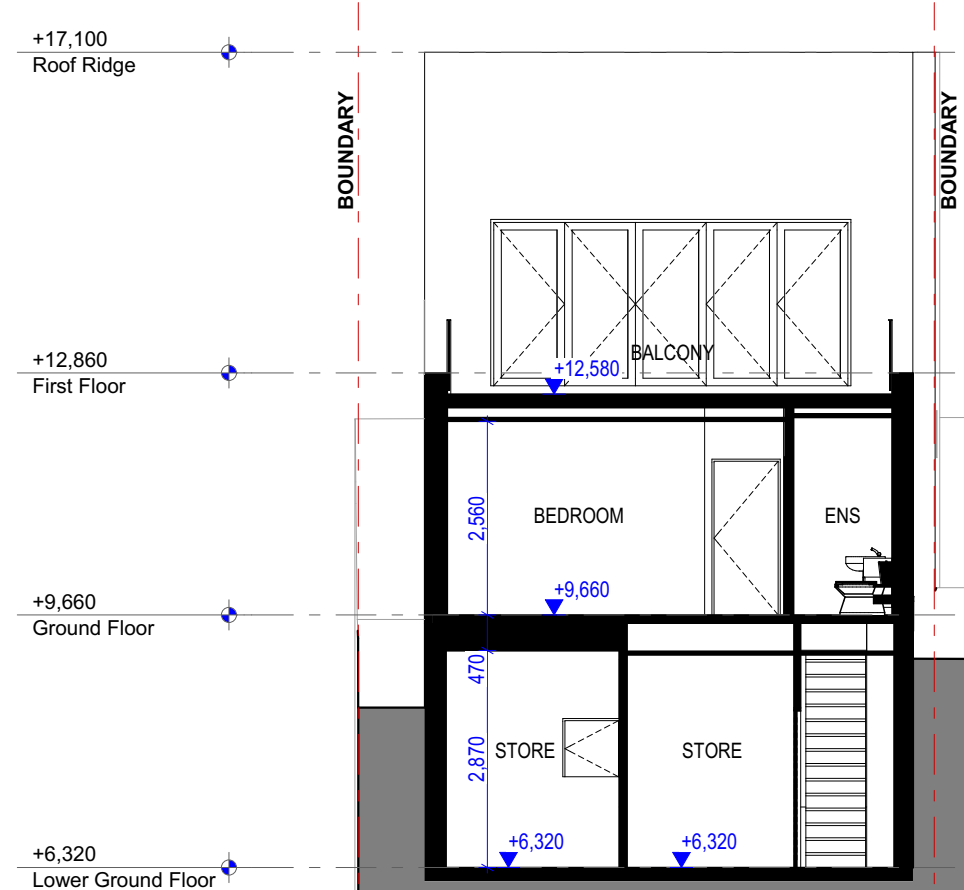

S-B EXISTING SECTION B
1:100

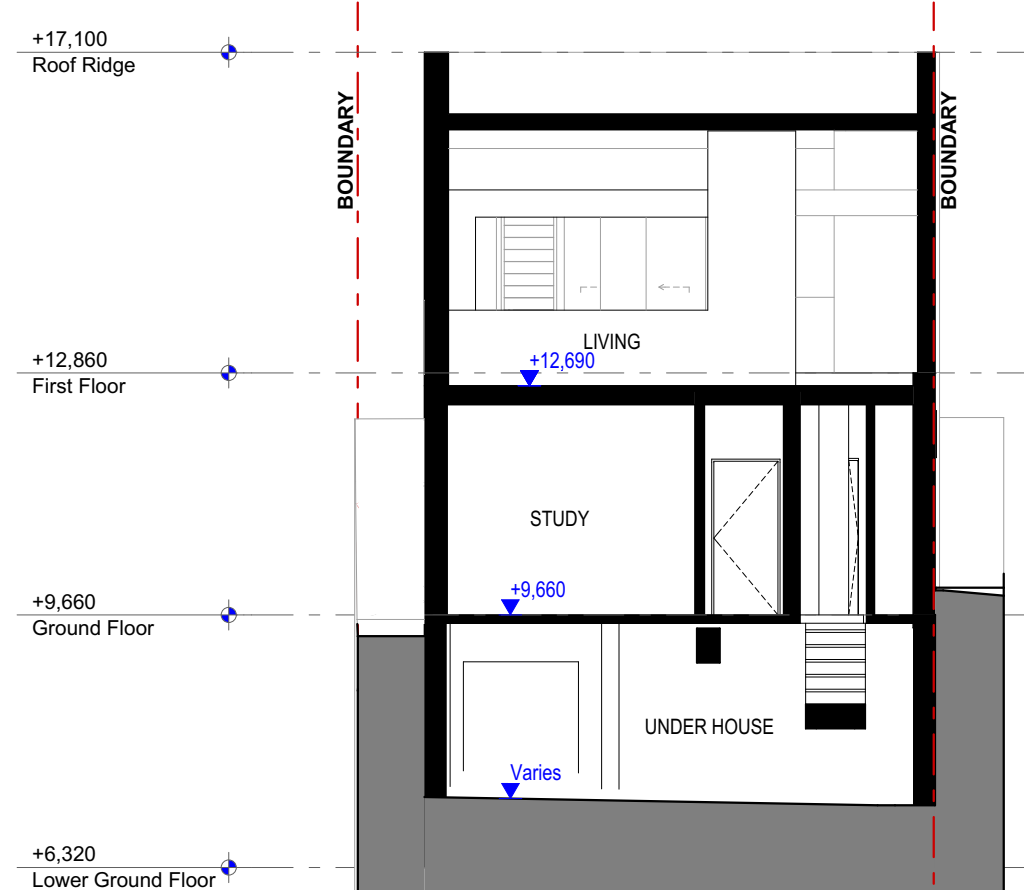


S-C EXISTING SECTION C
1:100


NOTES: This drawing is and remains copyright and is the property of mm+j architects p/l. It may not be used or copied in whole or in part without written consent. All dimensions to be verified on site. This drawing is not to be used for construction purposes. EXISTING	REV	DATE	DESCRIPTION	mm+j architects SUITE 1, 36-42 SYDNEY RD, MANLY NSW 2095 9929 1279 admin@mmjarchitects.com.au	CLIENTS: MICHAEL QUIRK PROJECT: ALTERATIONS & ADDITIONS TO SEMI DETACHED DWELLING 45 STUART STREET, MANLY 2095 TITLE: EXISTING SECTIONS	SCALE: 1:100	DRAWING NO: EX05 ISSUE: A
	A	27.02.2020	Development Application Lodgement			DRAWN: VAC	
						DATE: 27/02/2020	
						JOB NO:	
						1961	

1961 Stuart 45_DA_200226.pln

PLOTTED 27/02/2021:54 AM


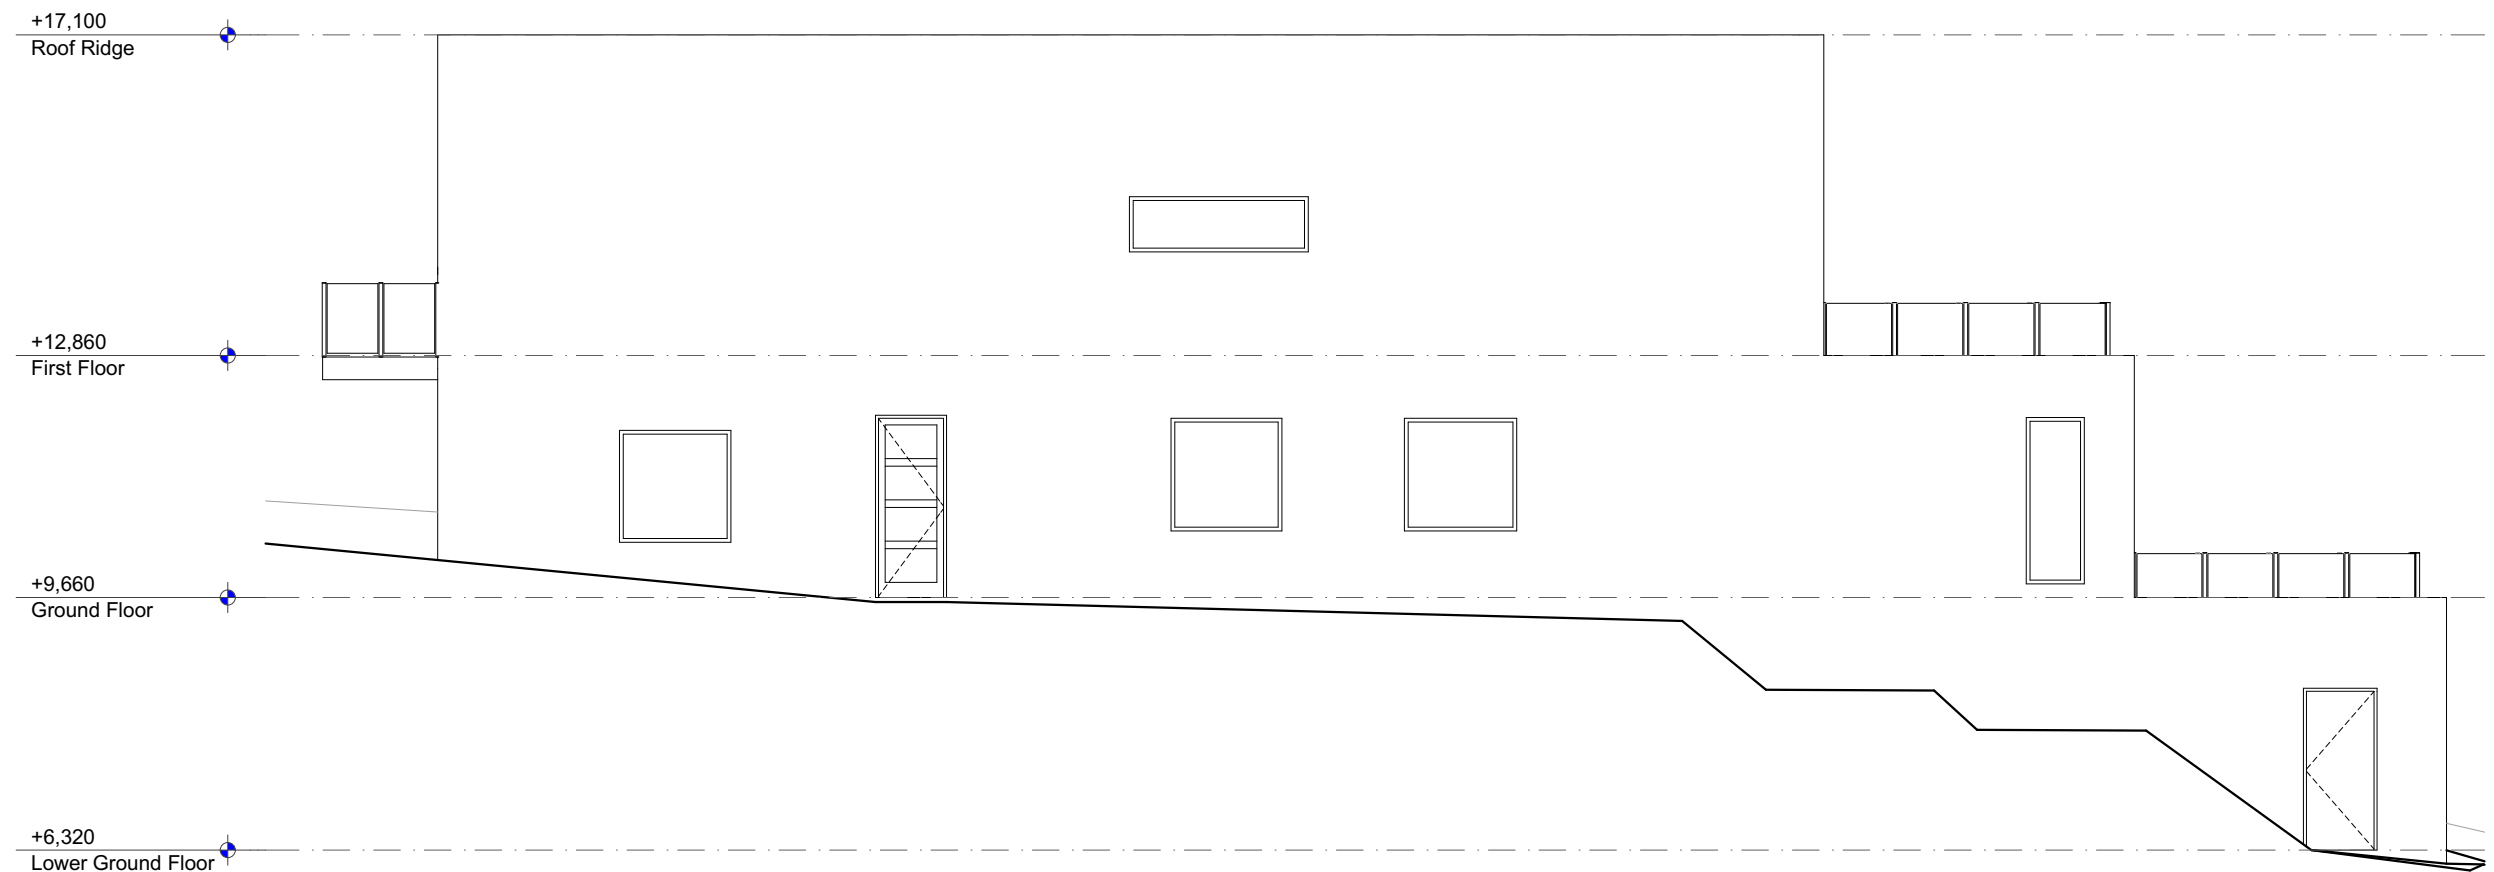


EXISTING NORTH ELEVATION
1:100

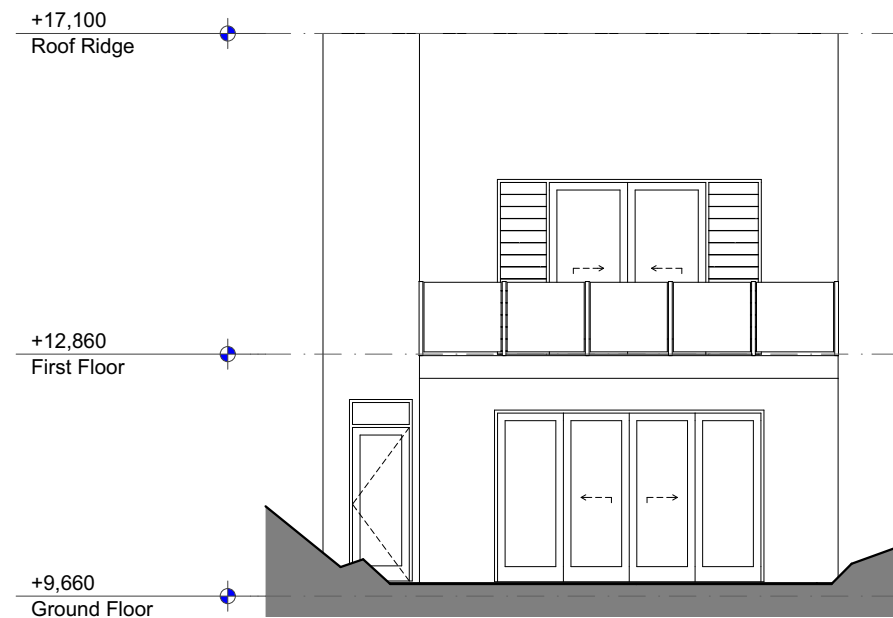


EXISTING EAST ELEVATION
1:100

NOTES: This drawing is and remains copyright and is the property of mm+j architects p/l. It may not be used or copied in whole or in part without written consent. All dimensions to be verified on site. This drawing is not to be used for construction purposes. EXISTING	REV	DATE	DESCRIPTION	 SUITE 1, 36-42 SYDNEY RD, MANLY NSW 2095 9929 1279 admin@mmjarchitects.com.au	CLIENTS:	SCALE: 1:100	DRAWING NO: EX06 ISSUE: A
	A	27.02.2020	Development Application Lodgement		CLIENTS:	DRAWN: VAC	
					PROJECT: ALTERATIONS & ADDITIONS TO SEMI DETACHED DWELLING	DATE: 27/02/2020	
					45 STUART STREET, MANLY 2095	JOB NO:	
					EXISTING NORTH & EAST ELEVATIONS	1961	

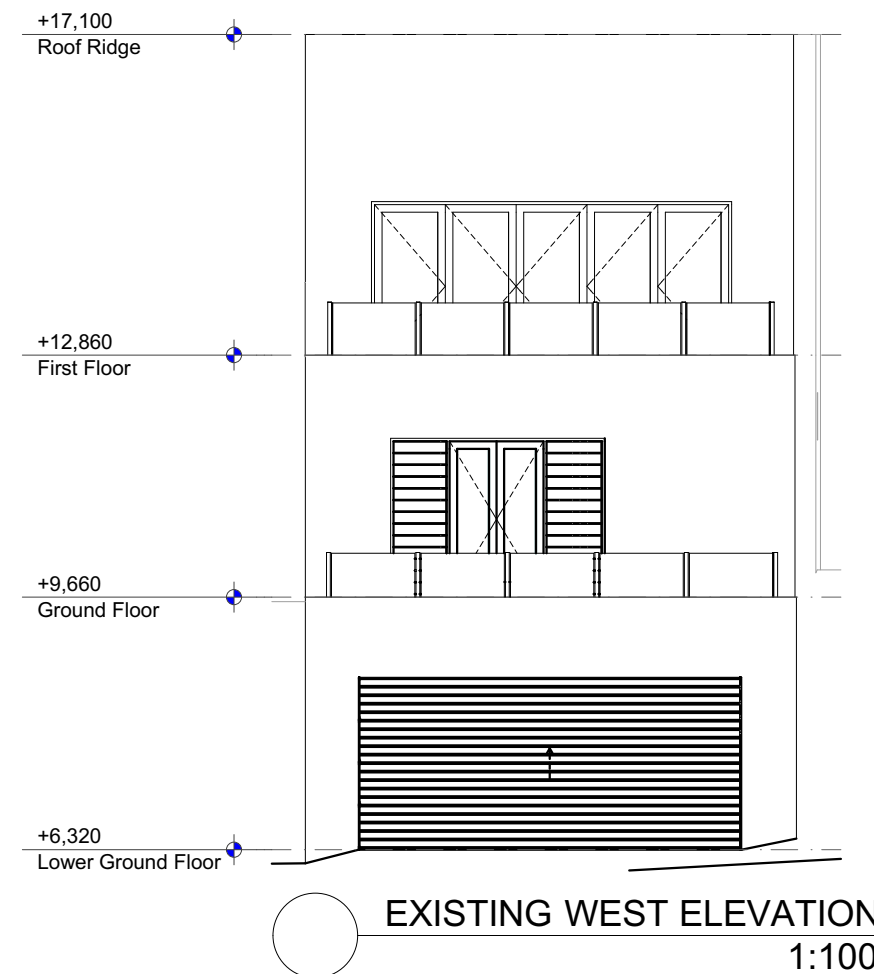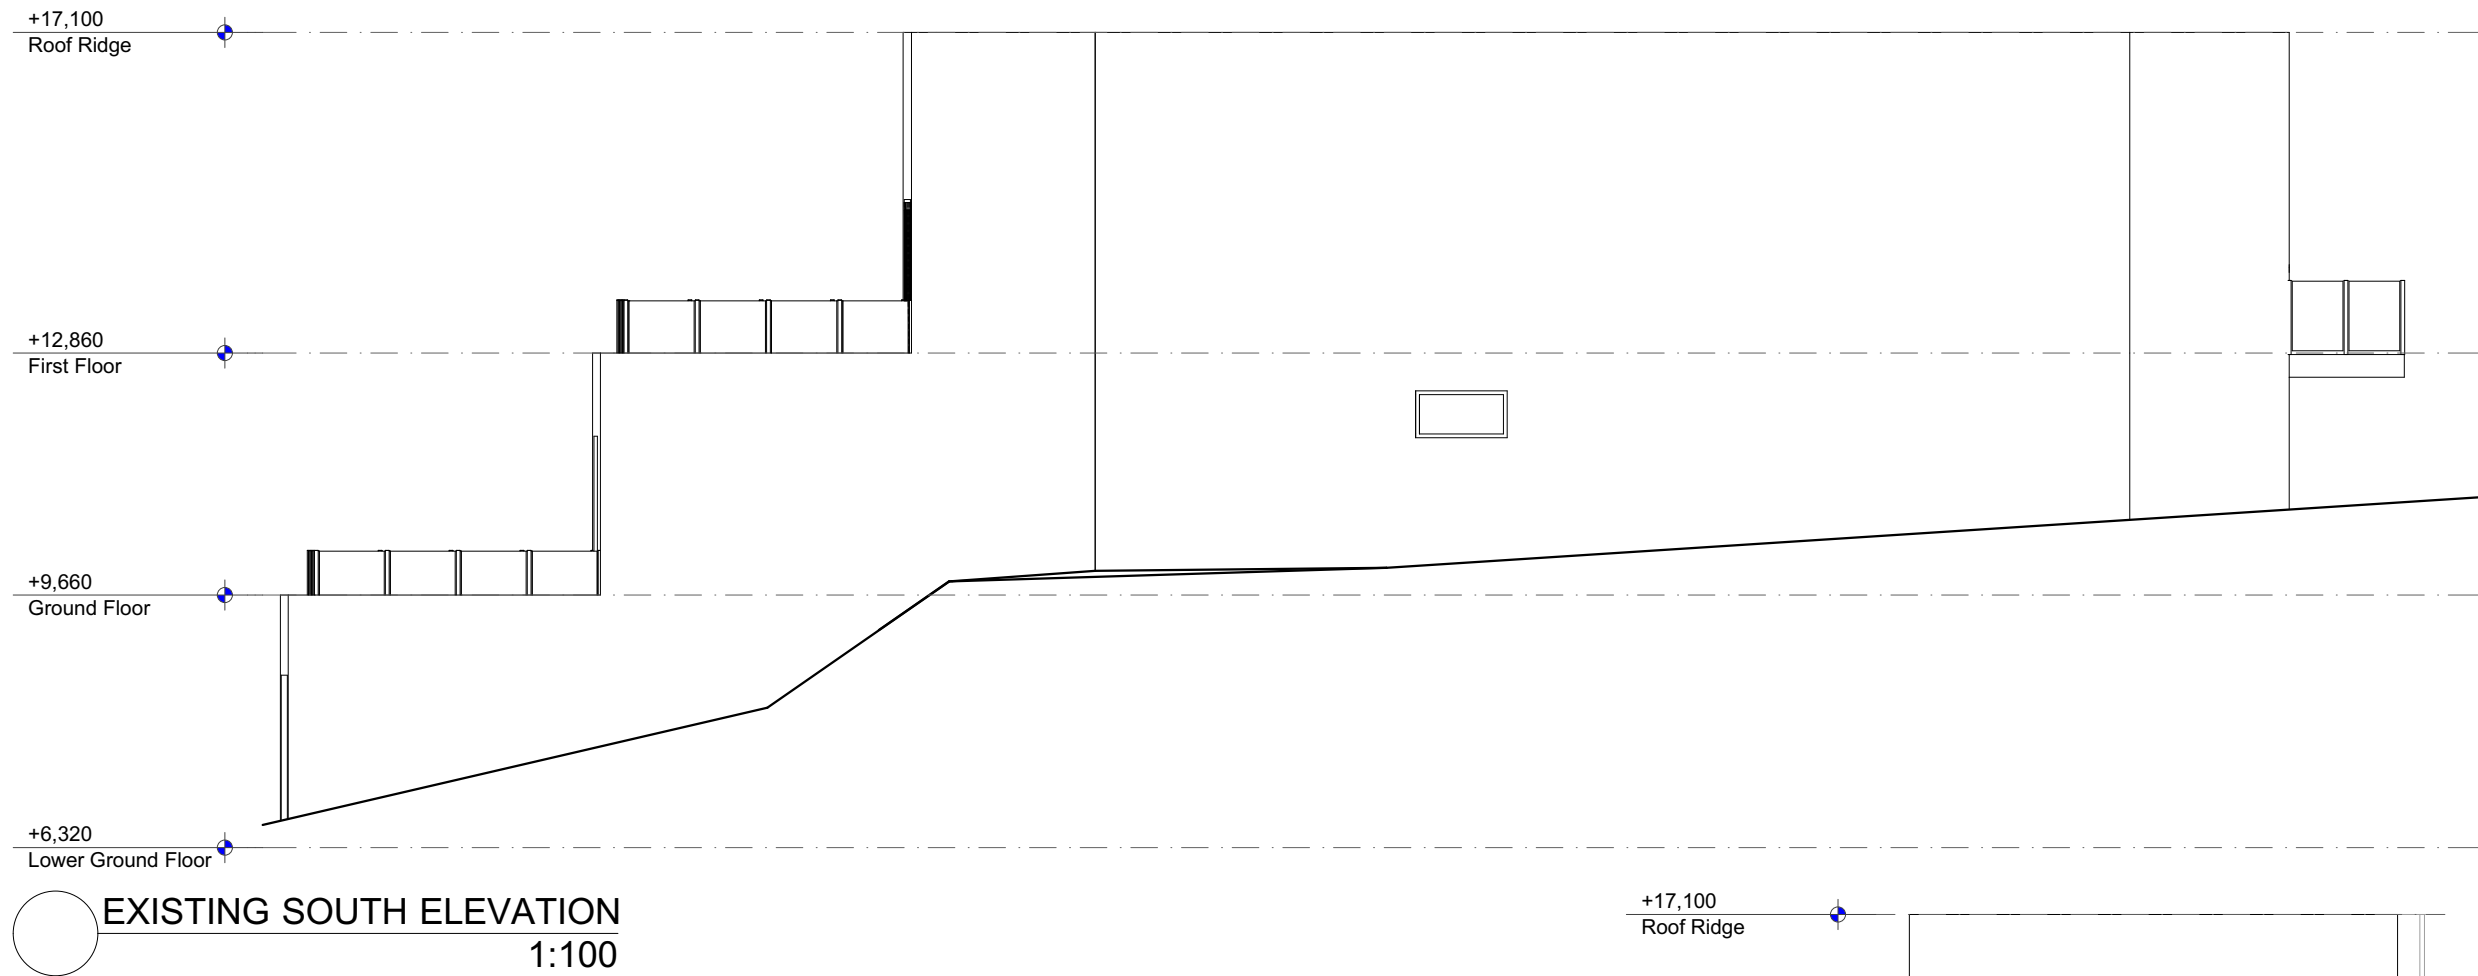

NOTES: This drawing is and remains copyright and is the property of mm+j architects p/l. It may not be used or copied in whole or in part without written consent. All dimensions to be verified on site. This drawing is not to be used for construction purposes. EXISTING	REV	DATE	DESCRIPTION	 SUITE 1, 36-42 SYDNEY RD, MANLY NSW 2095 9929 1279 admin@mmjarchitects.com.au	CLIENTS: MICHAEL QUIRK PROJECT: ALTERATIONS & ADDITIONS TO SEMI DETACHED DWELLING 45 STUART STREET, MANLY 2095 TITLE: EXISTING SOUTH & WEST ELEVATIONS	SCALE: 1:100	DRAWING NO: EX07 ISSUE: A
	A	27.02.2020	Development Application Lodgement			DRAWN: VAC	
						DATE: 27/02/2020	
						JOB NO: 1961	

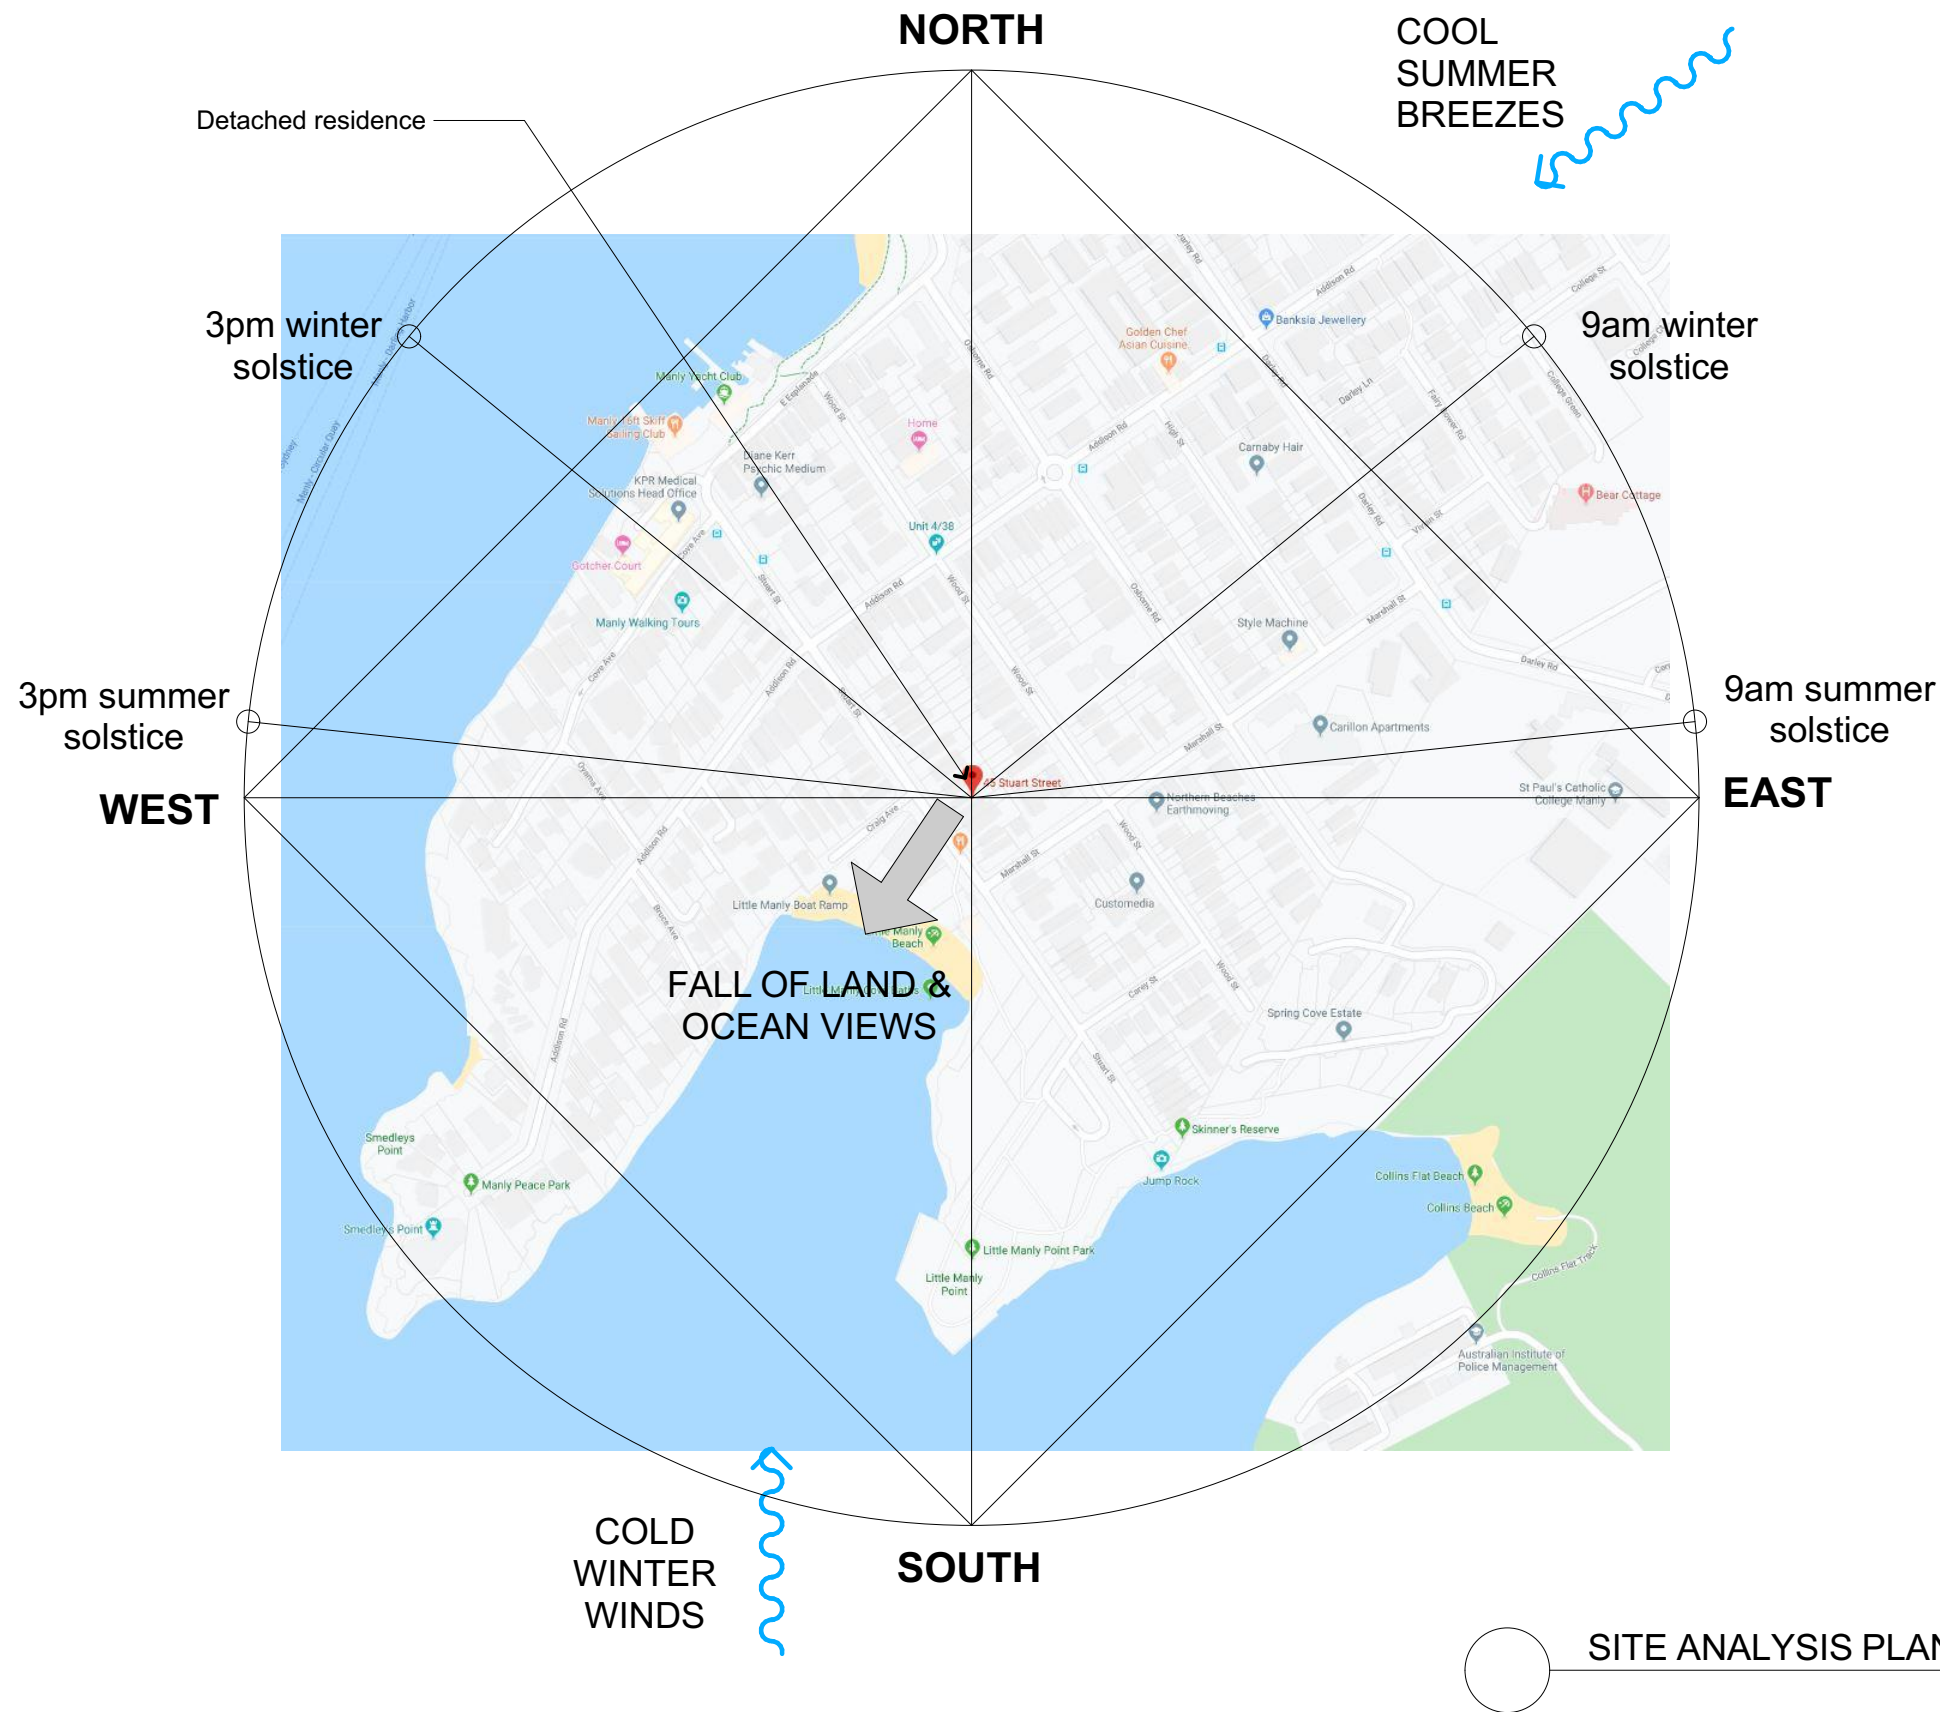

AERIAL VIEW




STREET VIEW

	NOTES: This drawing is and remains copyright and is the property of mm+j architects p/l. It may not be used or copied in whole or in part without written consent. All dimensions to be verified on site. This drawing is not to be used for construction purposes. DEVELOPMENT APPLICATION	REV	DATE	DESCRIPTION		CLIENTS: MICHAEL QUIRK PROJECT: ALTERATIONS & ADDITIONS TO SEMI DETACHED DWELLING 45 STUART STREET, MANLY 2095 TITLE: LOCALITY & SITE ANALYSIS PLAN	SCALE:	DRAWING NO: DA01 ISSUE: A
		A	27.02.2020	Development Application Lodgement			DRAWN: VAC	
							DATE: 27/02/2020	
							JOB NO:	
							1961	


SUITE 1, 36-42 SYDNEY RD, MANLY NSW 2095
9929 1279 | admin@mmjarchitects.com.au

1961 Stuart 45_DA_200226.pln

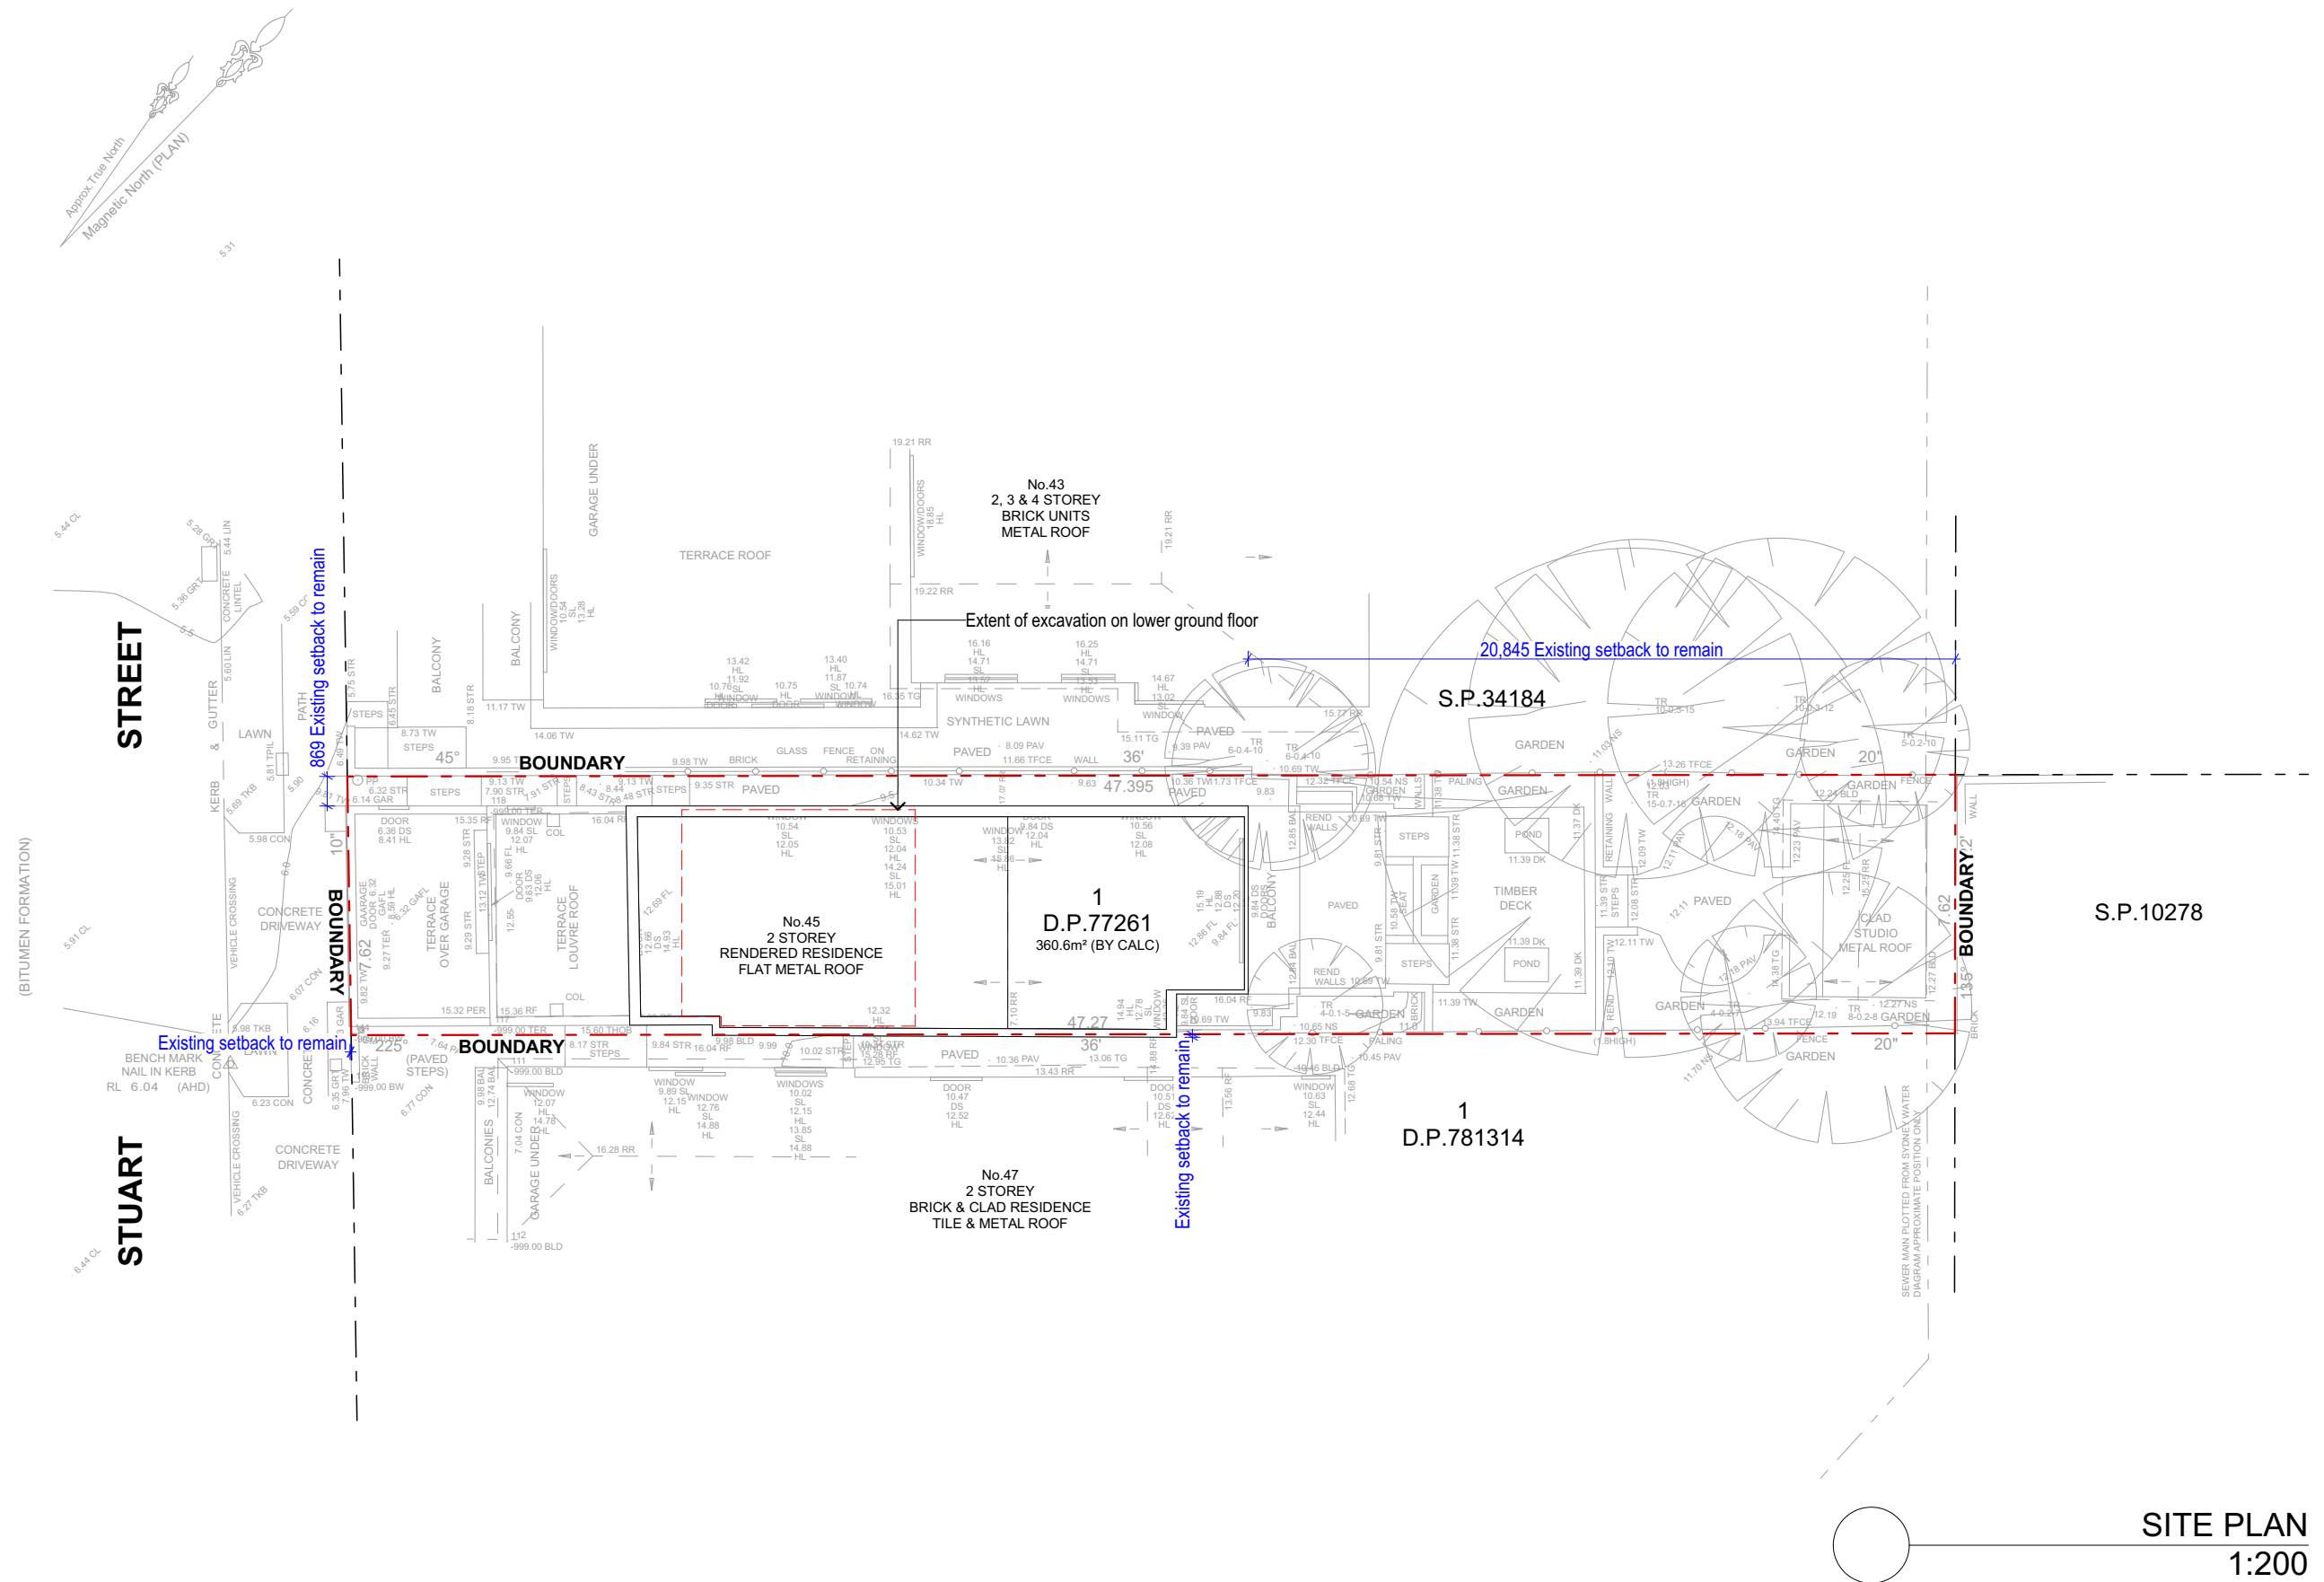

SITE PLAN

1:200

 

NOTES:

This drawing is and remains copyright and is the property of mm+j architects p/l. It may not be used or copied in whole or in part without written consent.

All dimensions to be verified on site.

This drawing is not to be used for construction purposes.

DEVELOPMENT APPLICATION

[illegible]

SUITE 1, 36-42 SYDNEY RD, MANLY NSW 2095
9929 1279 | admin@mmjarchitects.com.au

CLIENTS: MICHAEL QUIRK

PROJECT: ALTERATIONS & ADDITIONS TO SEMI DETACHED DWELLING

TITLE: **45 STUART STREET, MANLY 2095**
SITE PLAN

SCALE: 1:200

DRAWN: VAC

DATE: 27/02/2020


JOB NO:

1961

DRAWING NO:
DA02
ISSUE:
A

1961 Stuart 45 DA 200226.pln

PLOTTED 27/02/2020 11:34 AM

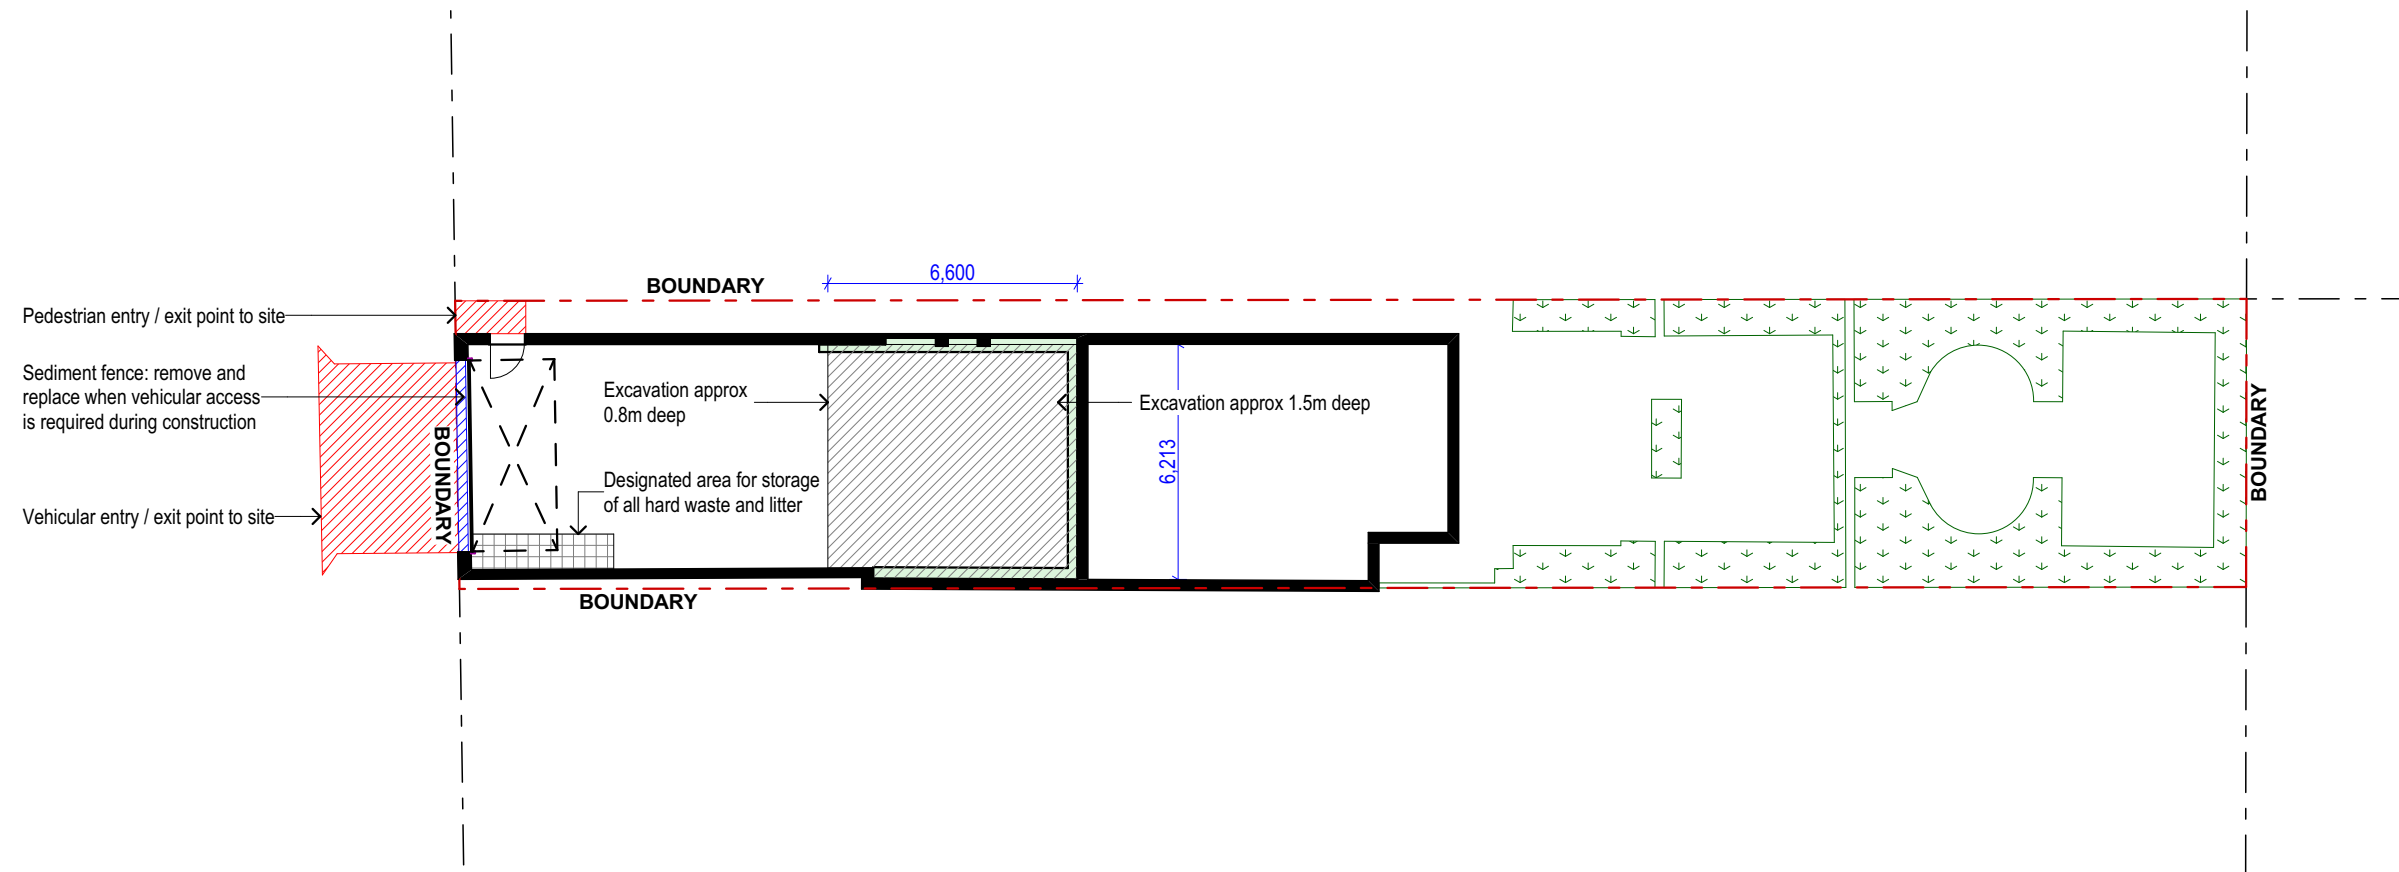

EXCAVATION / EROSION & SEDIMENT CONTROL PLAN
1:200

LEGEND

	SEDIMENT FENCE
	VEGETATED AREA
	DESIGNATED AREA FOR VEHICULAR MOVEMENT DURING CONSTRUCTION
	STORAGE AREA
	AREA TO BE EXCAVATED


NOTES:

BUILDER TO RESTRICT VEHICLE MOVEMENTS TO THE DESIGNATED AREA.

BUILDER TO CLEAR ONLY THOSE AREAS THAT MUST BE DISTURBED DURING THE BUILDING WORKS.

VEGETATION IS NOT TO BE DISTURBED DURING CONSTRUCTION.

INSTALL ONSITE WASTE RECEPTACLES, SUCH AS SKIPS OR BINS, AND WIND-PROOF LITTER RECEPTACLES.

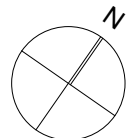

NOTES:
This drawing is and remains copyright and is the property of mm+j architects p/l. It may not be used or copied in whole or in part without written consent.
All dimensions to be verified on site.
This drawing is not to be used for construction purposes.

DEVELOPMENT APPLICATION

REV	DATE	DESCRIPTION
A	27.02.2020	Development Application Lodgement



SUITE 1, 36-42 SYDNEY RD, MANLY NSW 2095
9929 1279 | admin@mmjarchitects.com.au

CLIENTS:

MICHAEL QUIRK

PROJECT: ALTERATIONS & ADDITIONS TO SEMI DETACHED DWELLING

45 STUART STREET, MANLY 2095

TITLE:

EXCAVATION / EROSION & SEDIMENT CONTROL PLAN

SCALE: 1:200

DRAWN: VAC

DATE: 27/02/2020

JOB NO:


1961

DRAWING NO:

DA03


ISSUE:

A

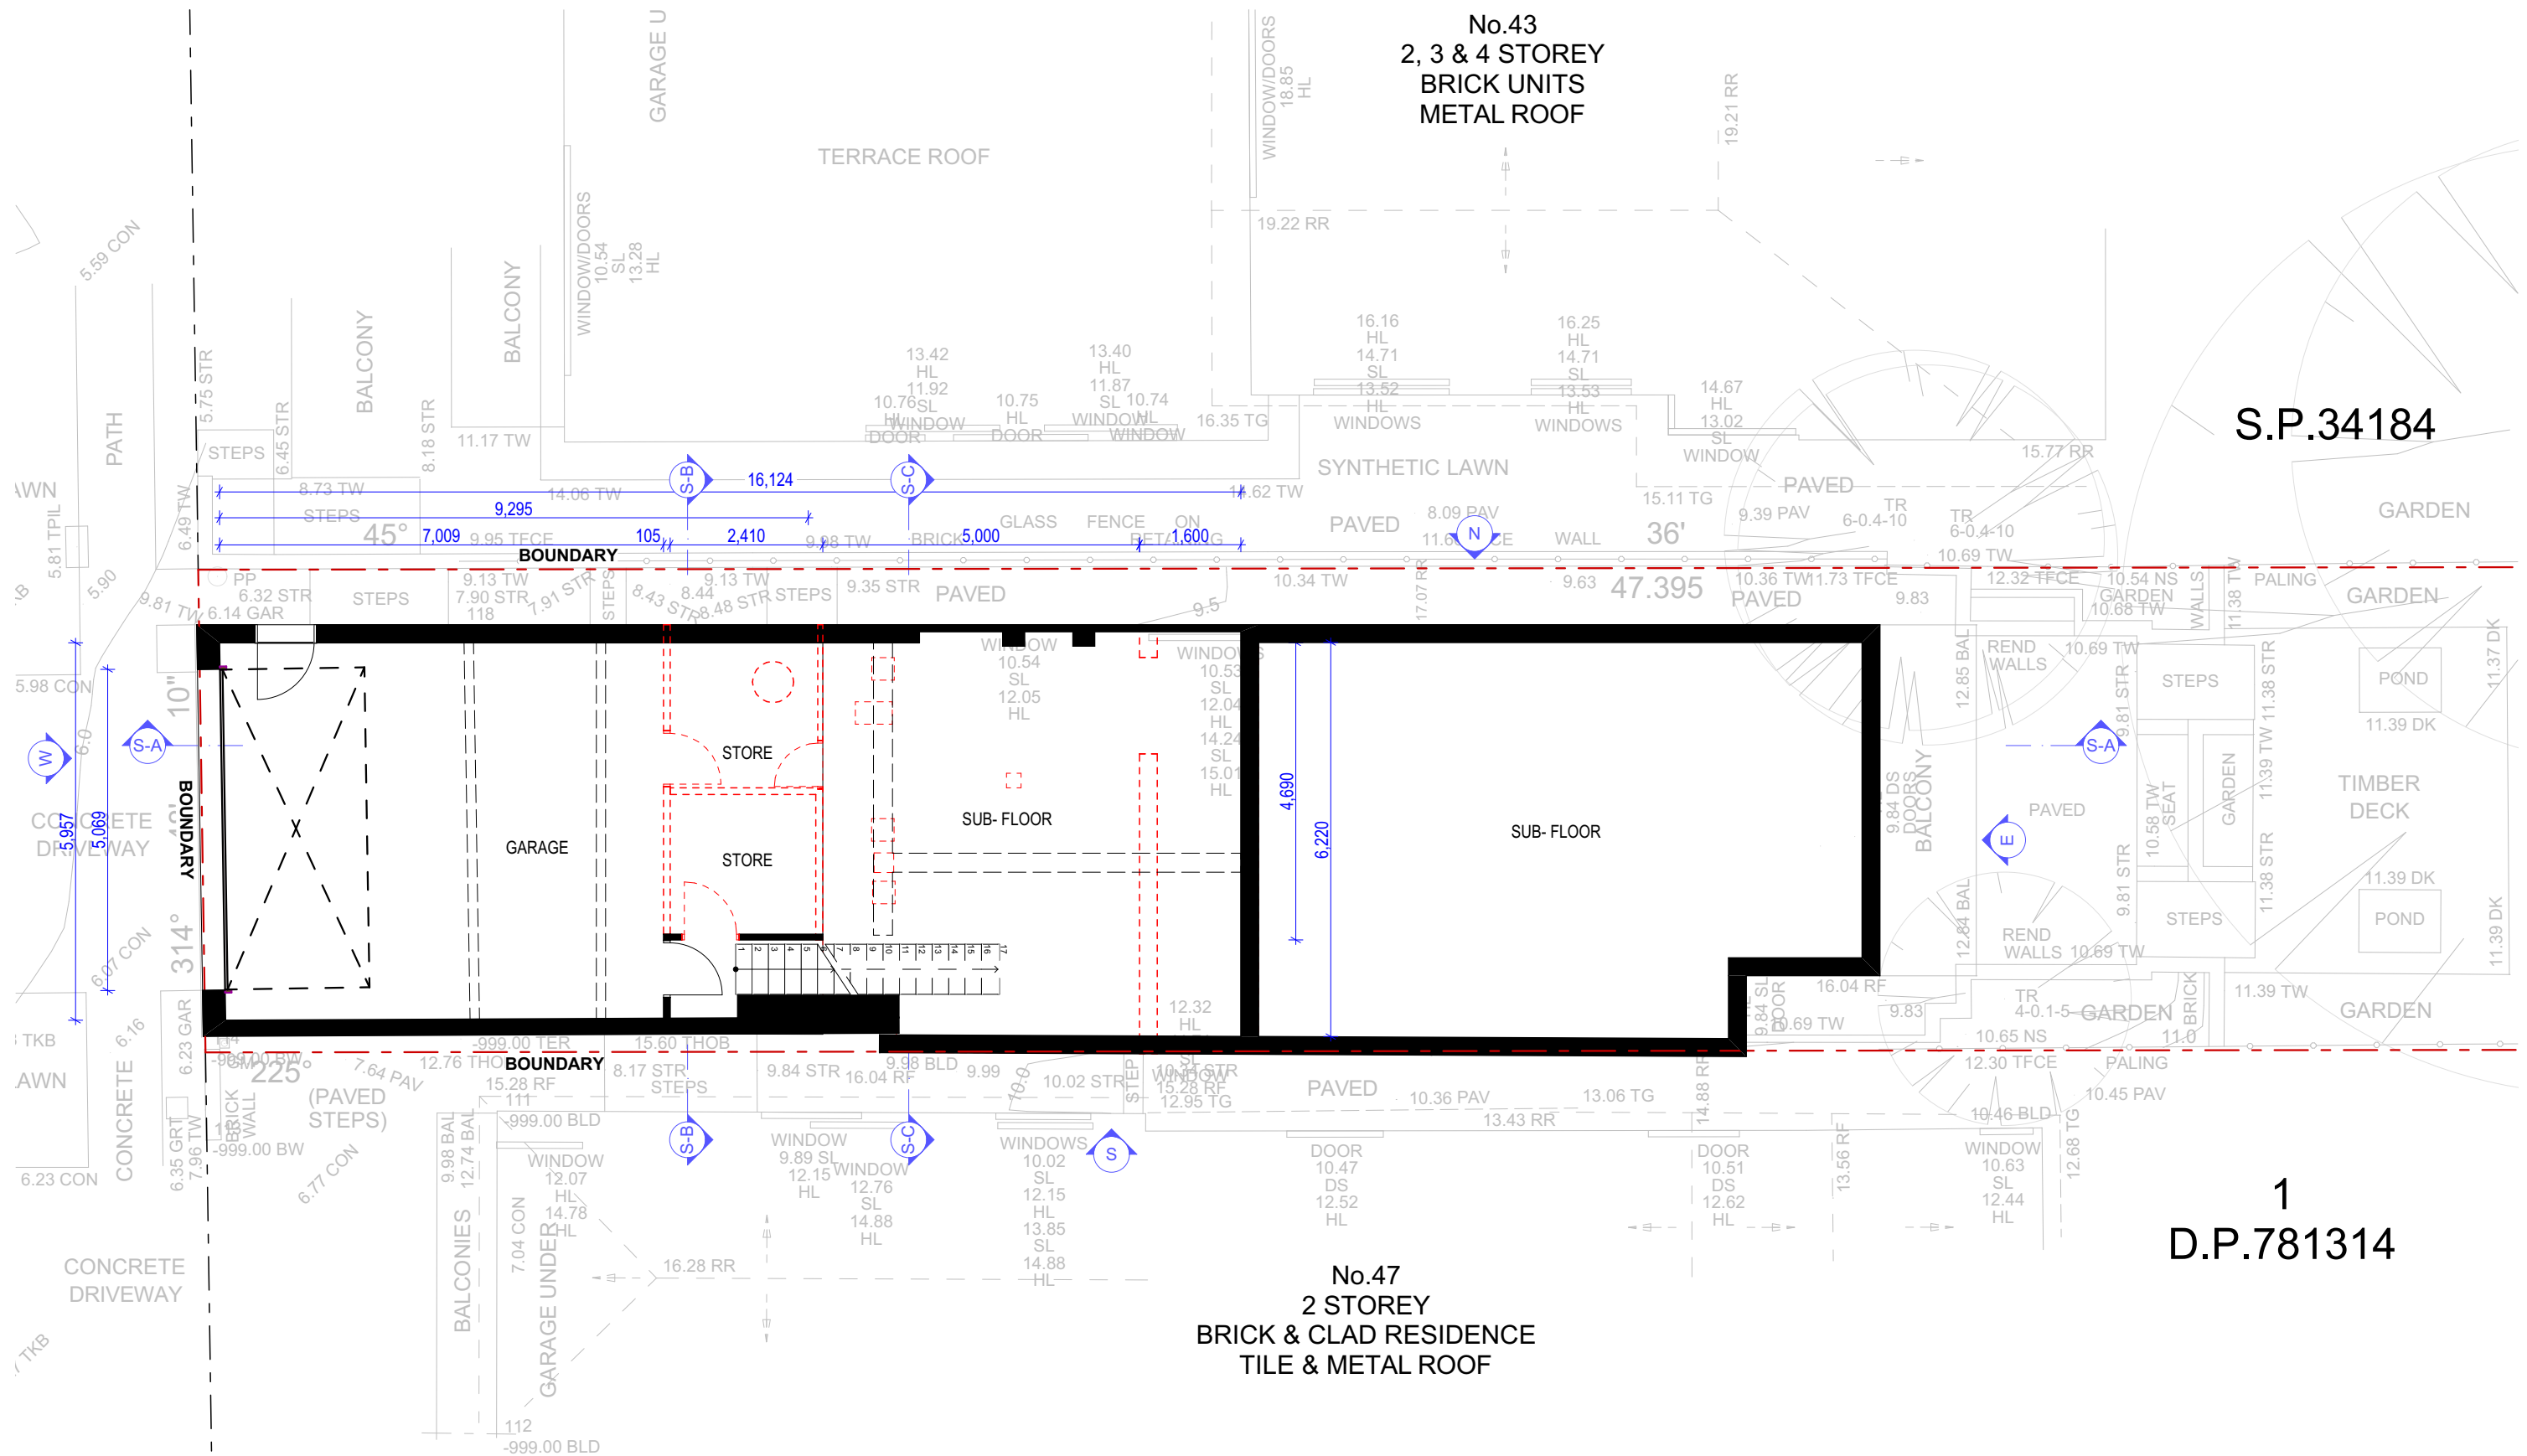

DEMOLITION PLAN - LOWER GROUND FLOOR
1:100

	NOTES: This drawing is and remains copyright and is the property of mm+j architects p/l. It may not be used or copied in whole or in part without written consent. All dimensions to be verified on site. This drawing is not to be used for construction purposes. DEVELOPMENT APPLICATION	REV	DATE	DESCRIPTION	SUITE 1, 36-42 SYDNEY RD, MANLY NSW 2095 9929 1279 admin@mmjarchitects.com.au	CLIENTS: MICHAEL QUIRK PROJECT: ALTERATIONS & ADDITIONS TO SEMI DETACHED DWELLING 45 STUART STREET, MANLY 2095 TITLE: DEMOLITION PLAN	SCALE: 1:100 DRAWN: VAC DATE: 27/02/2020 JOB NO: 1961	DRAWING NO: DA04 ISSUE: A	PLOTTED 27/02/2020 11:54 AM
		A	27.02.2020	Development Application Lodgement					

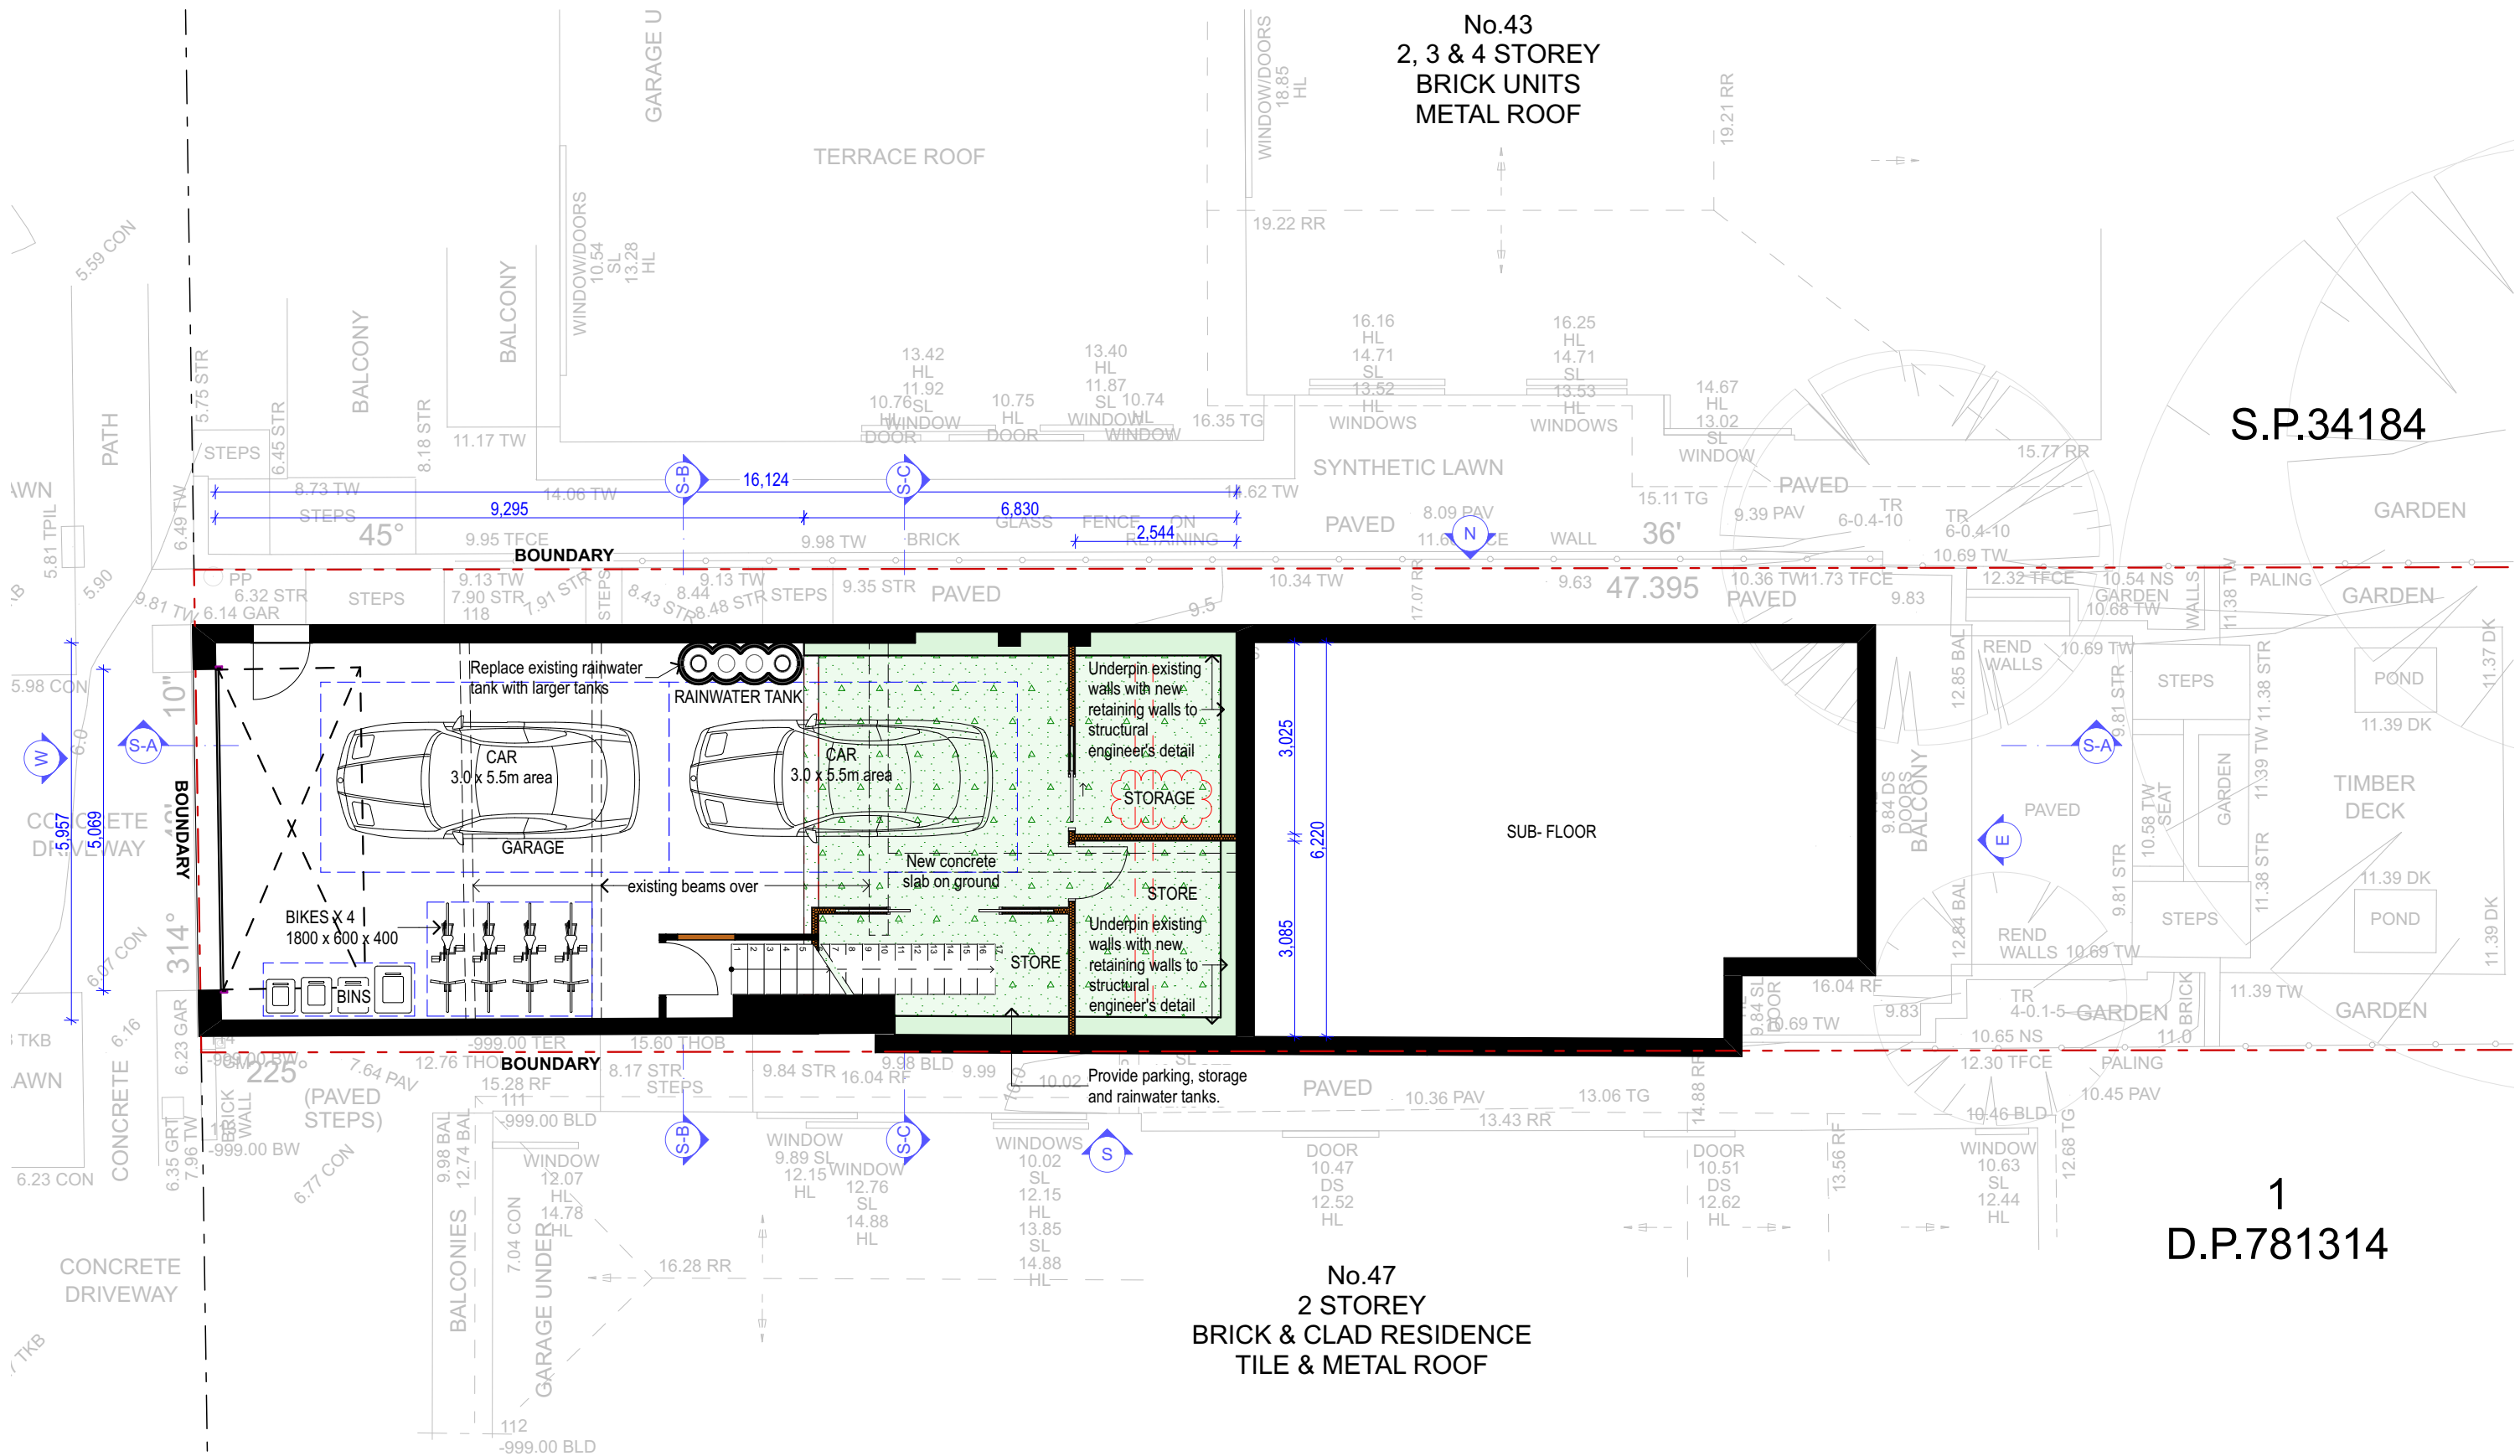


1
D.P.781314

LOWER GROUND FLOOR
1:100

	NOTES: This drawing is and remains copyright and is the property of mm+j architects p/l. It may not be used or copied in whole or in part without written consent. All dimensions to be verified on site. This drawing is not to be used for construction purposes. DEVELOPMENT APPLICATION	REV	DATE	DESCRIPTION	SUITE 1, 36-42 SYDNEY RD, MANLY NSW 2095 9929 1279 admin@mmjarchitects.com.au	CLIENTS: MICHAEL QUIRK PROJECT: ALTERATIONS & ADDITIONS TO SEMI DETACHED DWELLING 45 STUART STREET, MANLY 2095 TITLE: LOWER GROUND FLOOR PLAN	SCALE: 1:100 DRAWN: VAC DATE: 9/4/20 JOB NO: 1961	DRAWING NO: DA06 ISSUE: B
		A	27.02.2020	Development Application Lodgement				
		B	09.04.2020	Amendment requested by Council				

1961 Stuart 45_DA_200409.pln
PLOTTED 9/4/20 11:54 am

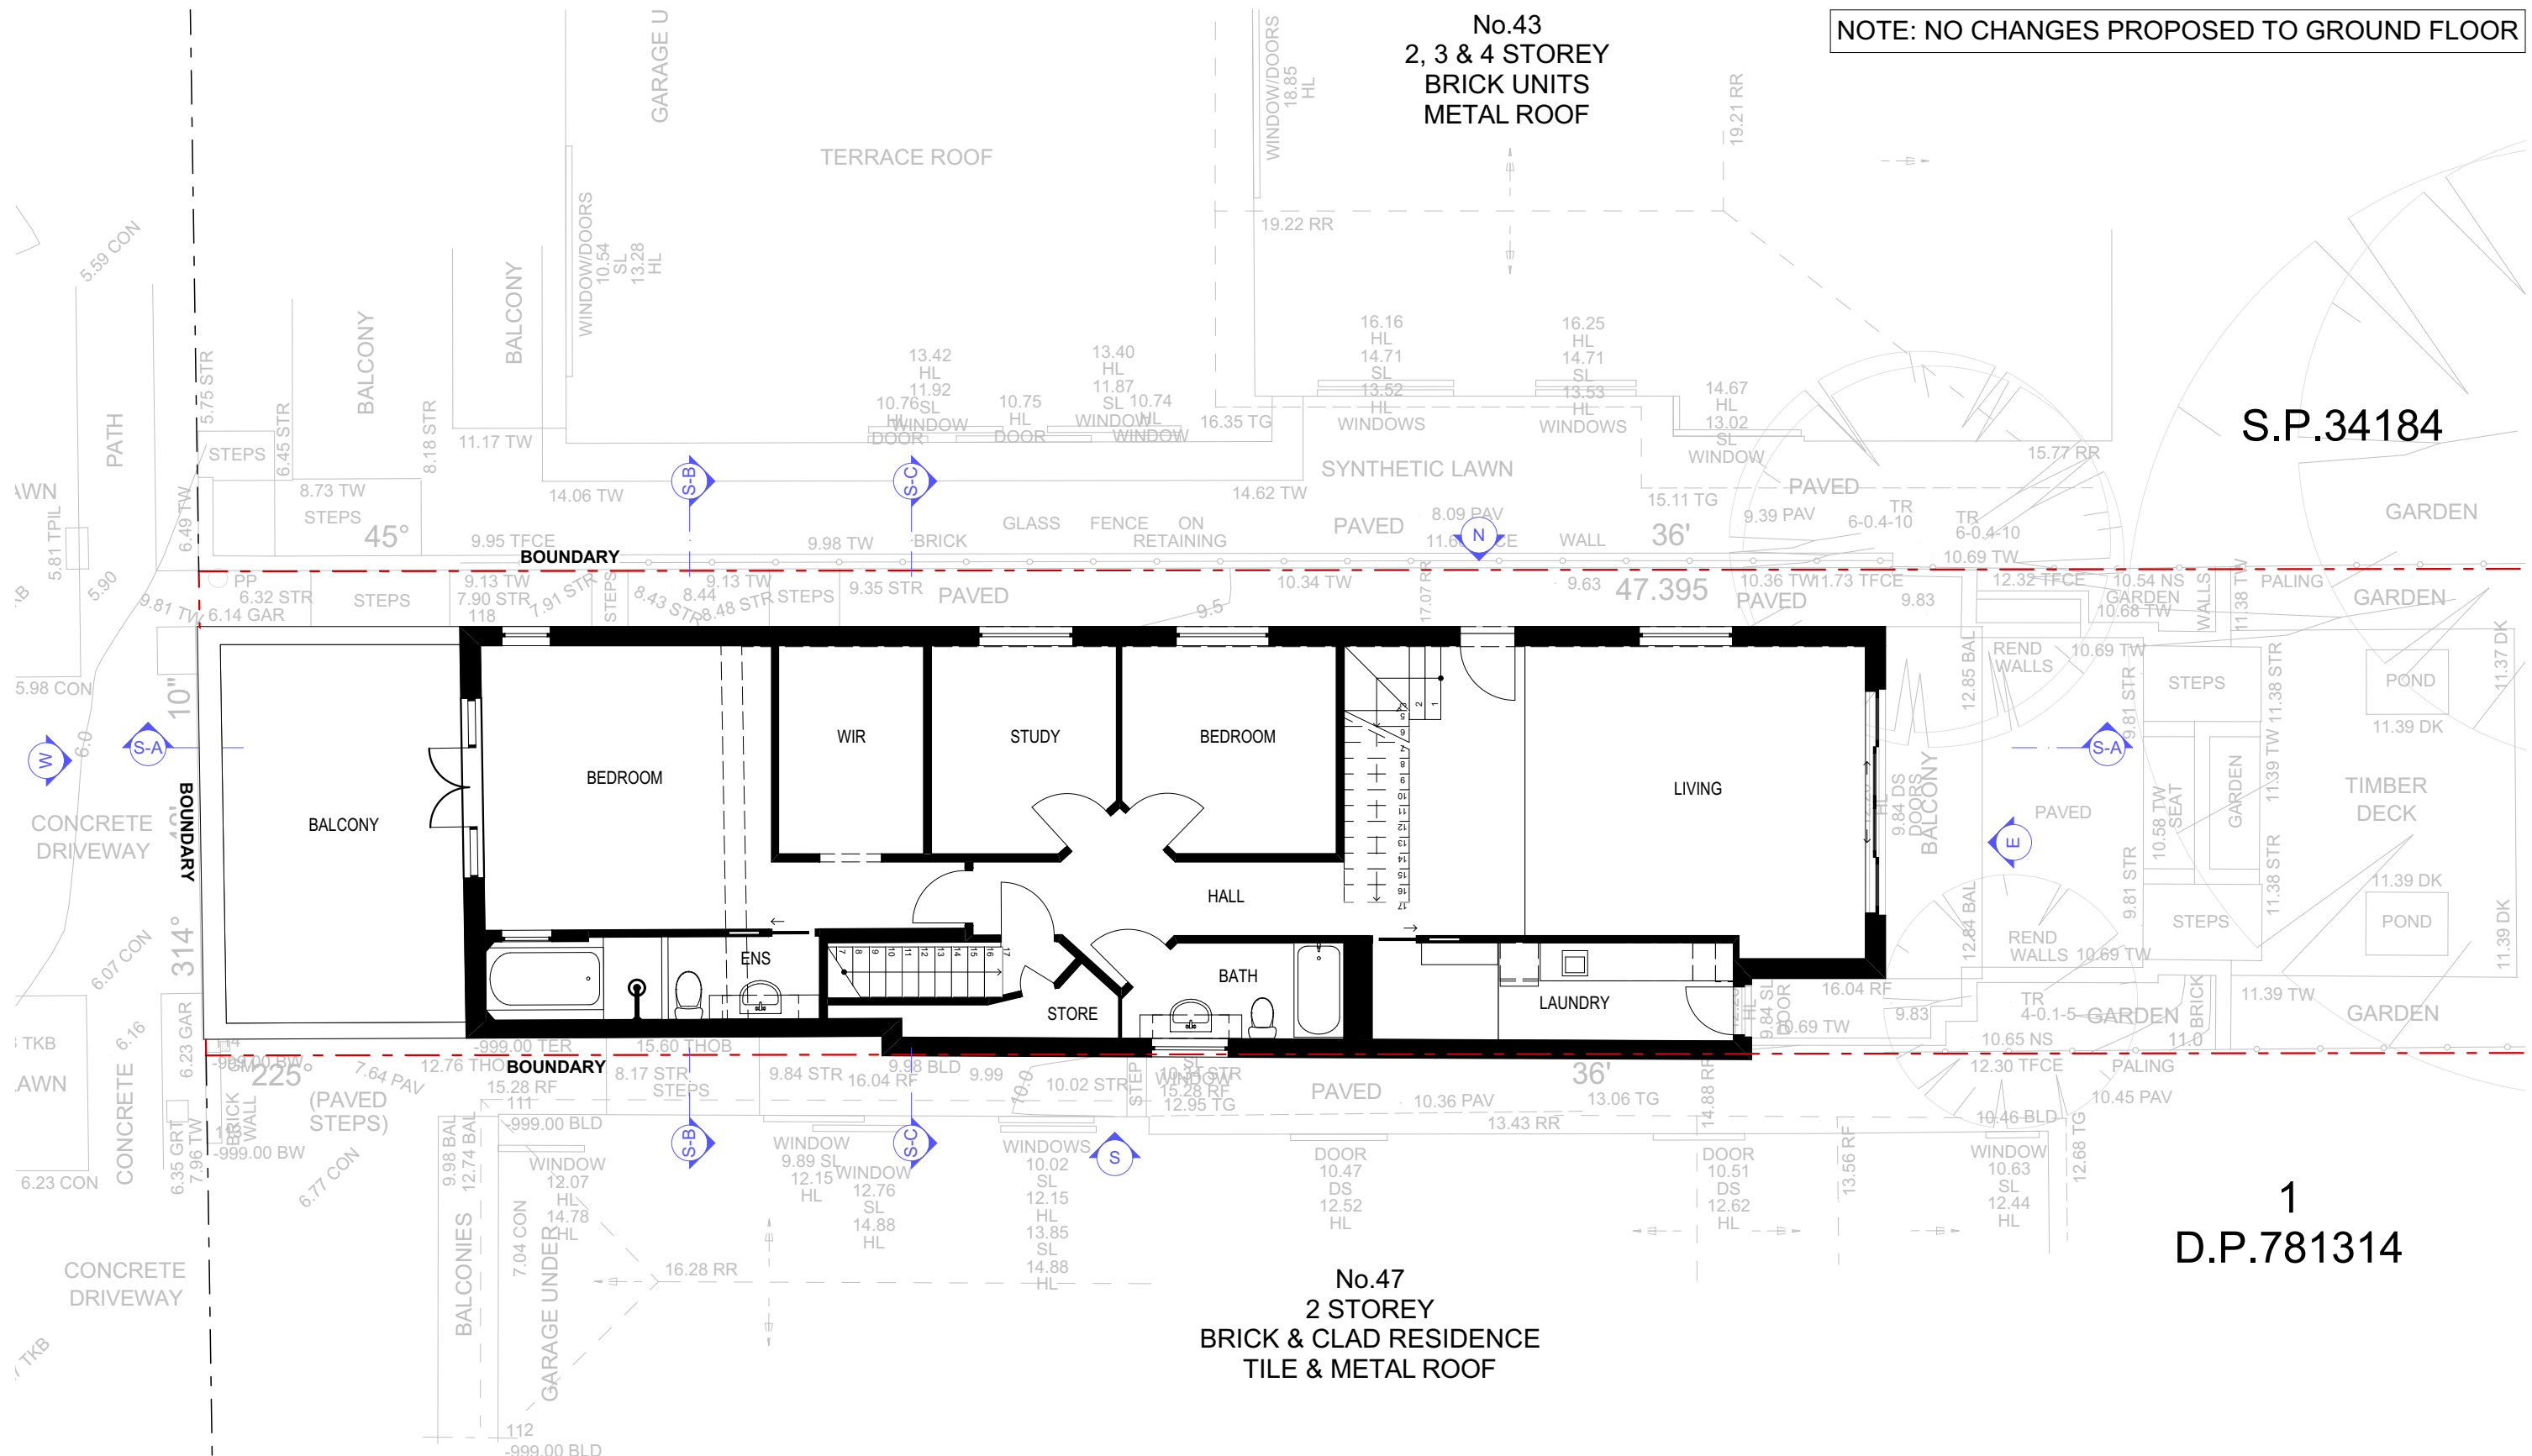

GROUND FLOOR PLAN
1:100


	NOTES: This drawing is and remains copyright and is the property of mm+j architects p/l. It may not be used or copied in whole or in part without written consent. All dimensions to be verified on site. This drawing is not to be used for construction purposes. DEVELOPMENT APPLICATION	REV	DATE	DESCRIPTION		CLIENTS: MICHAEL QUIRK PROJECT: ALTERATIONS & ADDITIONS TO SEMI DETACHED DWELLING 45 STUART STREET, MANLY 2095 TITLE: GROUND FLOOR PLAN	SCALE: 1:100 DRAWN: VAC DATE: 27/02/2020 JOB NO: 1961	DRAWING NO: DA06 ISSUE: A
		A	27.02.2020	Development Application Lodgement				

SUITE 1, 36-42 SYDNEY RD, MANLY NSW 2095
9929 1279 | admin@mmjarchitects.com.au

PLOTTED 27/02/2020 11:54 AM

SUITE 1, 36-42 SYDNEY RD, MANLY NSW 2095
9929 1279 | admin@mmjarchitects.com.au

1961 Stuart 45_DA_200226.pln

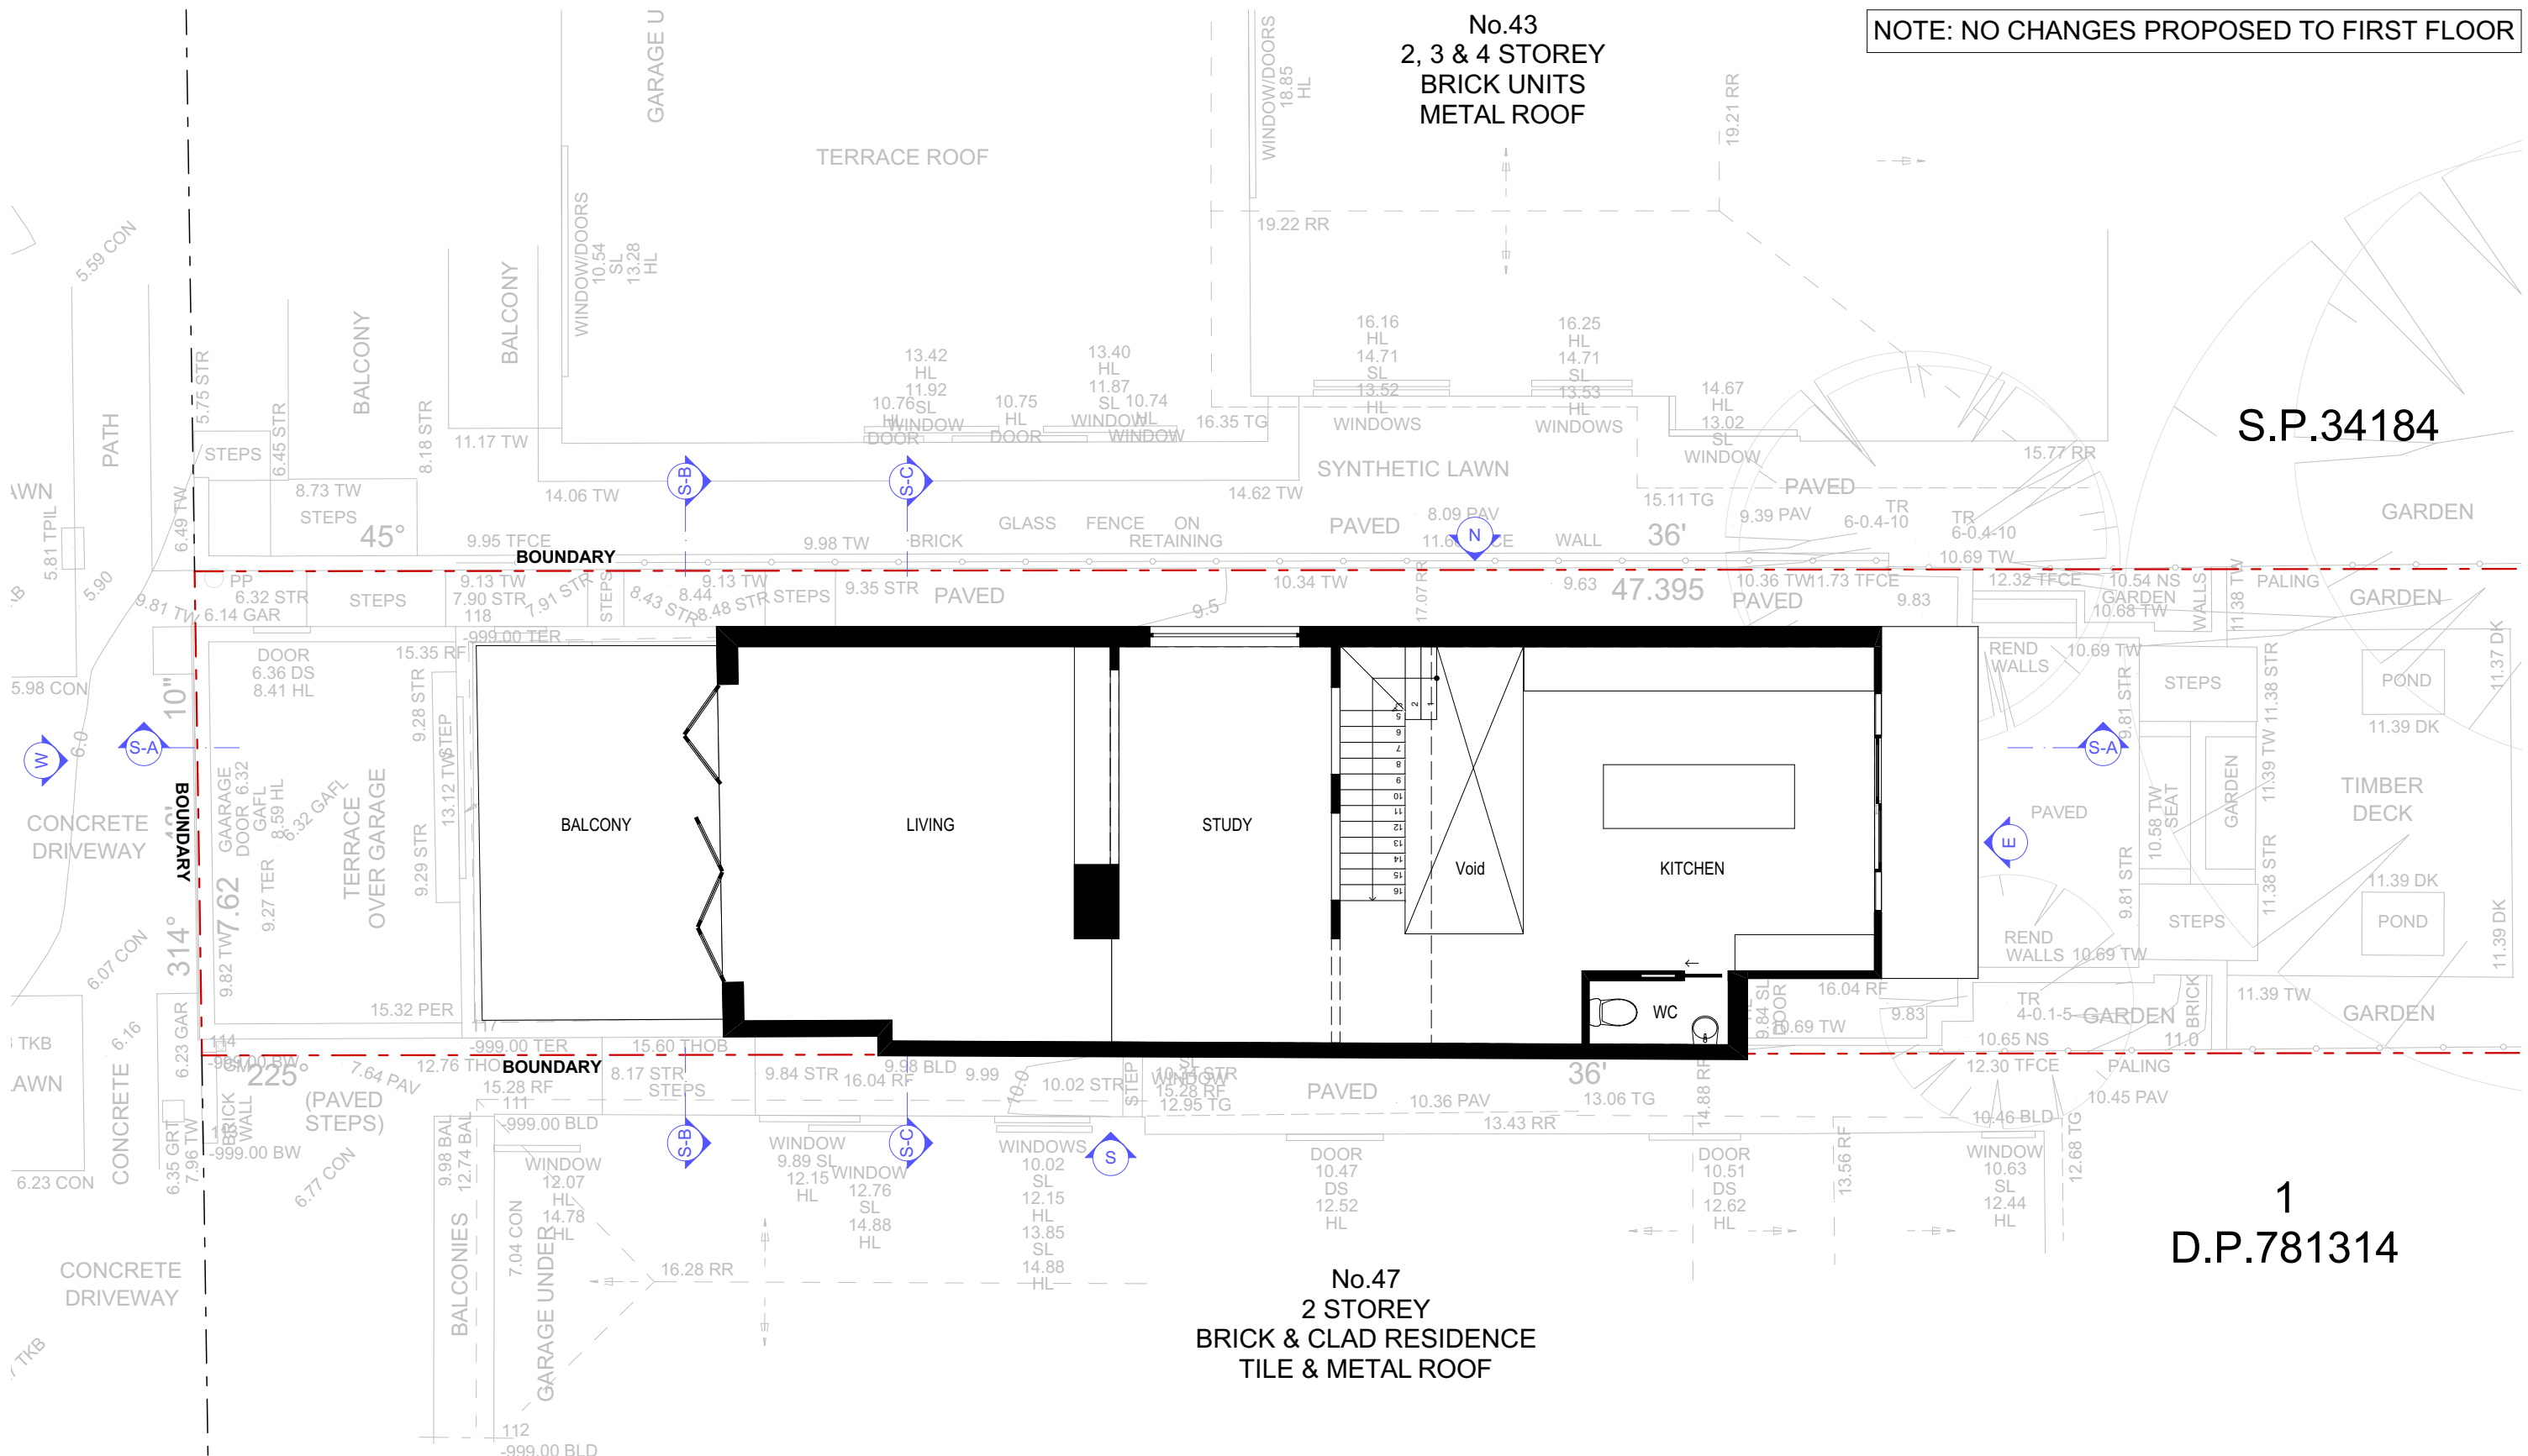

FIRST FLOOR PLAN
1:100


	NOTES:	REV	DATE	DESCRIPTION		CLIENTS: MICHAEL QUIRK PROJECT: ALTERATIONS & ADDITIONS TO SEMI DETACHED DWELLING 45 STUART STREET, MANLY 2095 TITLE: FIRST FLOOR PLAN	SCALE: 1:100	DRAWING NO: DA07 ISSUE: A
	This drawing is and remains copyright and is the property of mm+j architects p/l. It may not be used or copied in whole or in part without written consent.	A	27.02.2020	Development Application Lodgement			DRAWN: VAC	
	All dimensions to be verified on site.						DATE: 27/02/2020	
	This drawing is not to be used for construction purposes.						JOB NO: 1961	
	DEVELOPMENT APPLICATION							

SUITE 1, 36-42 SYDNEY RD, MANLY NSW 2095
9929 1279 | admin@mmjarchitects.com.au


PLOTTED 27/02/2020 11:54 AM

SUITE 1, 36-42 SYDNEY RD, MANLY NSW 2095
9929 1279 | admin@mmjarchitects.com.au


1961 Stuart 45_DA_200226.pln

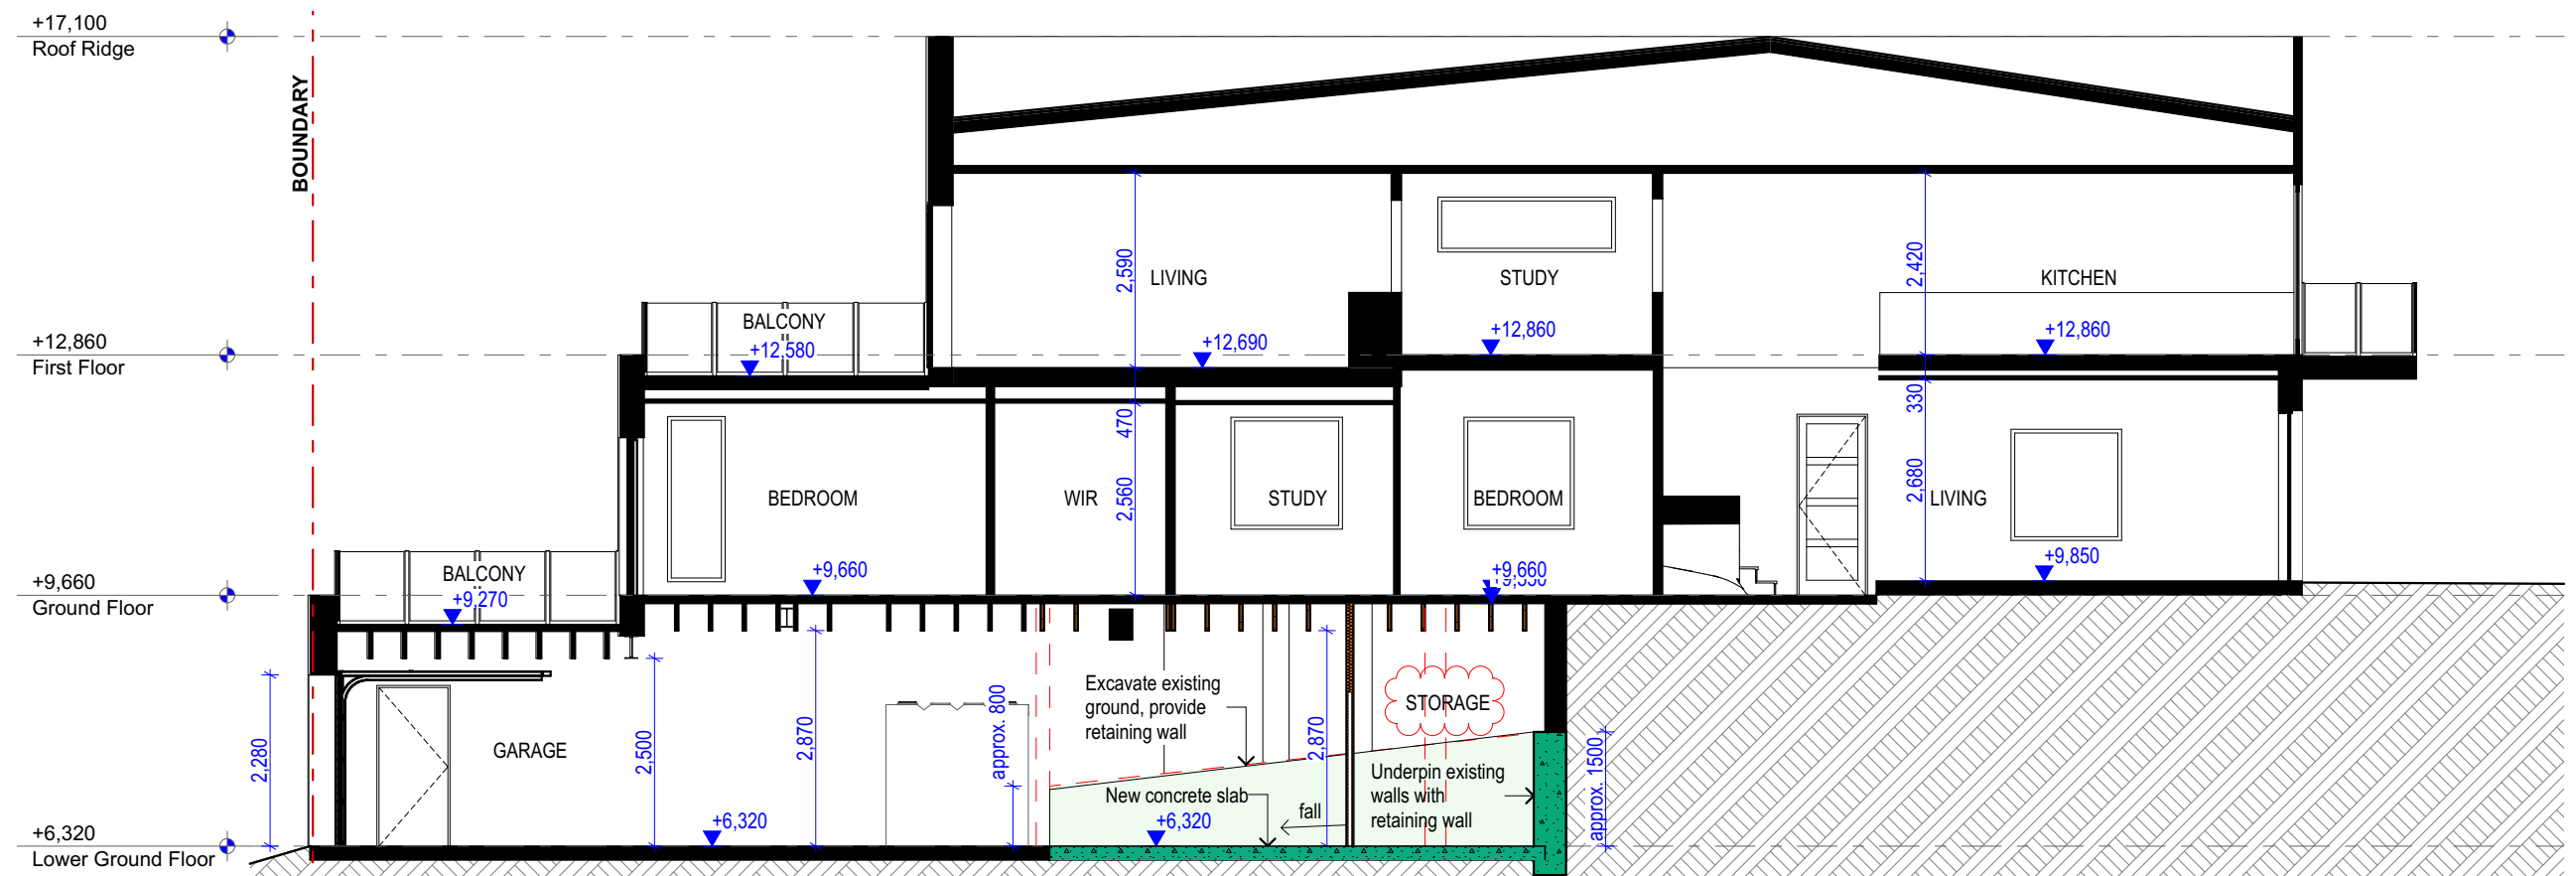

S-A SECTION A
1:100

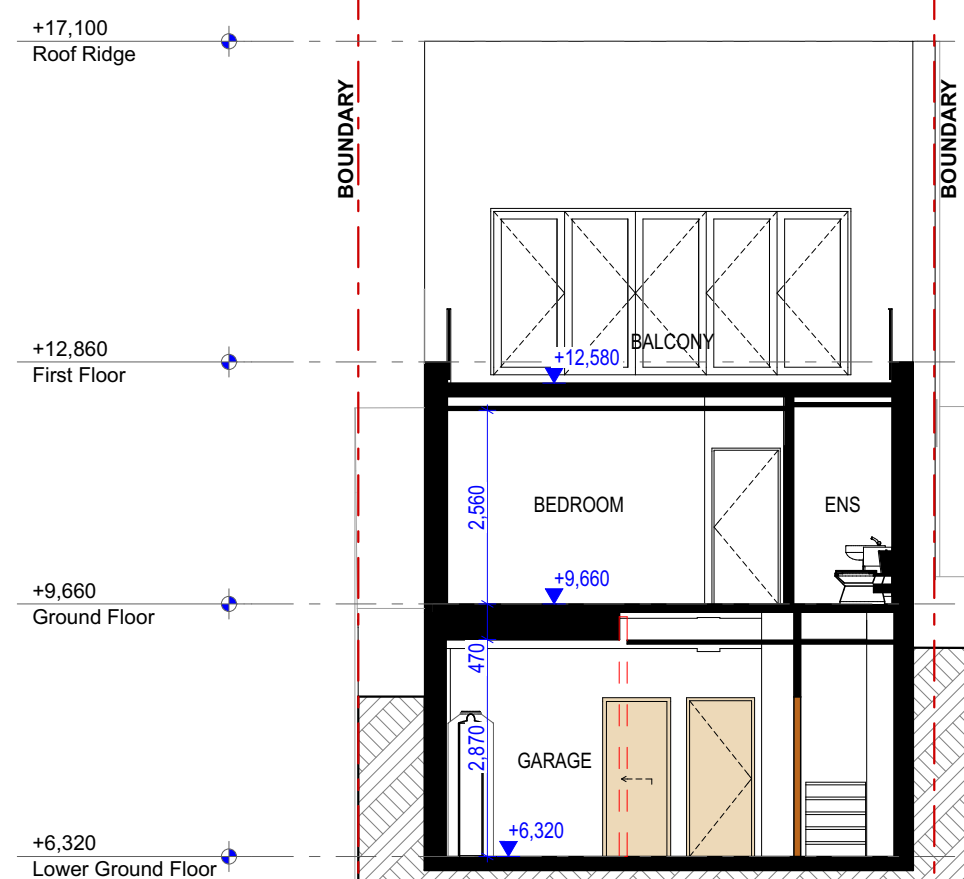

S-B SECTION B
1:100

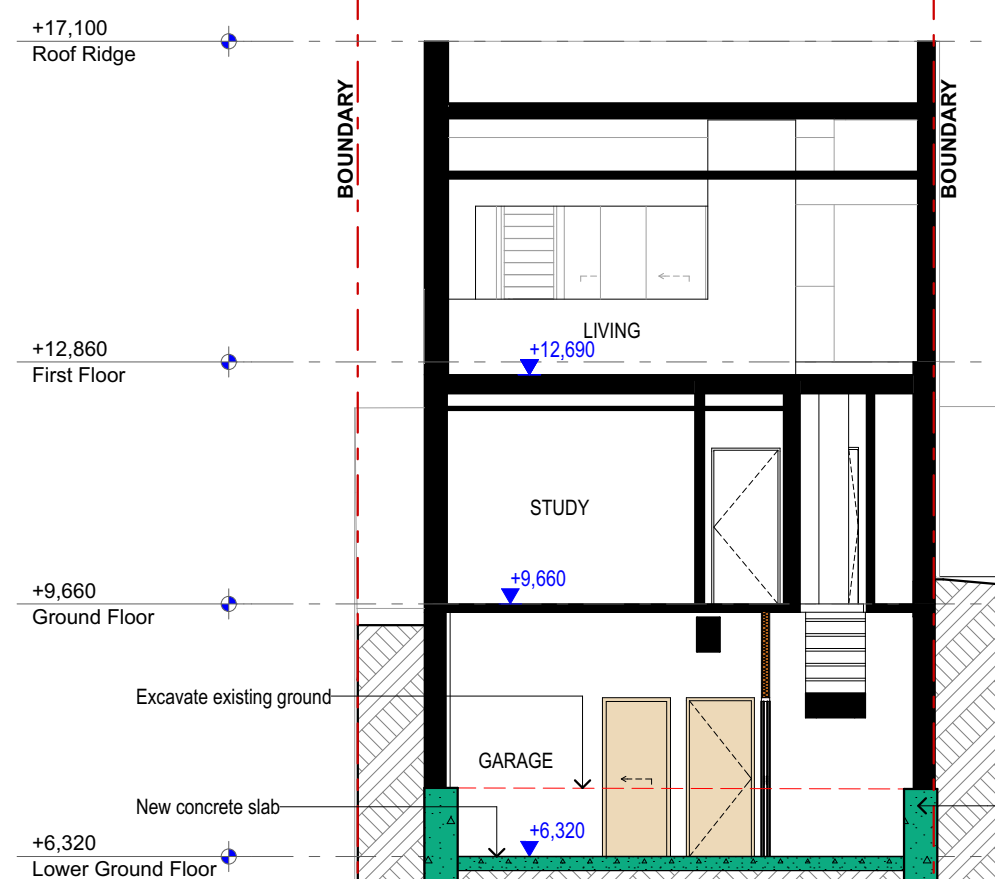

S-C SECTION C
1:100

NOTES:
This drawing is and remains copyright and is the property of mm+j architects p/l. It may not be used or copied in whole or in part without written consent.
All dimensions to be verified on site.
This drawing is not to be used for construction purposes.

DEVELOPMENT APPLICATION

REV	DATE	DESCRIPTION
A	27.02.2020	Development Application Lodgement
B	09.04.2020	Amendment requested by Council

mm+j
architects



SUITE 1, 36-42 SYDNEY RD, MANLY NSW 2095
9929 1279 | admin@mmjarchitects.com.au

CLIENTS: MICHAEL QUIRK
PROJECT: ALTERATIONS & ADDITIONS TO SEMI DETACHED DWELLING
45 STUART STREET, MANLY 2095
TITLE: SECTIONS

SCALE: 1:100
DRAWN: VAC
DATE: 9/4/20
JOB NO: 1961


DRAWING NO: DA09
ISSUE: B

NOTE: NO CHANGES PROPOSED TO EXTERIOR.

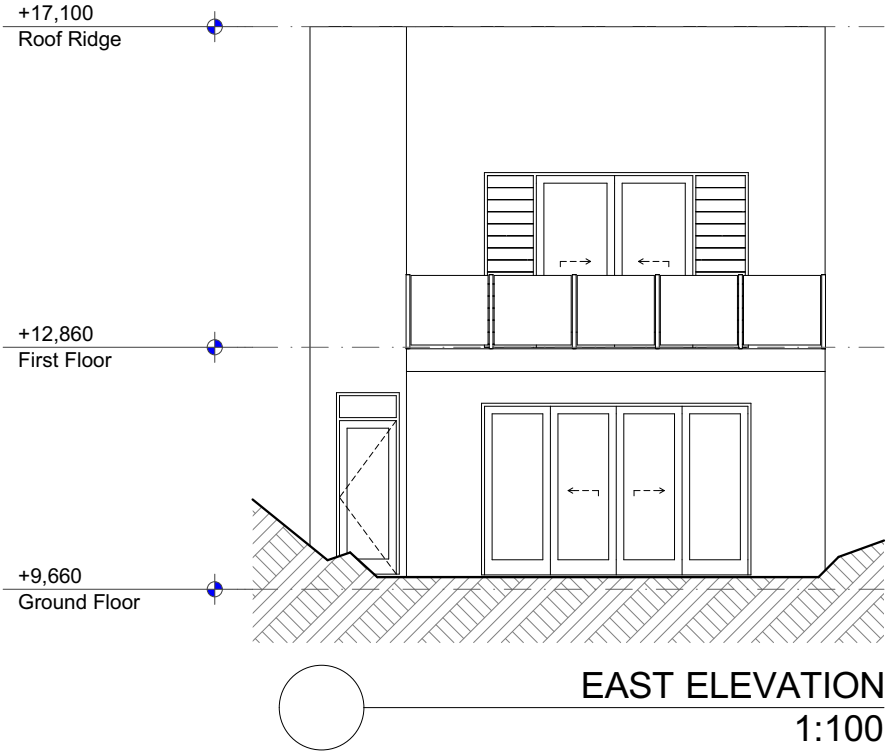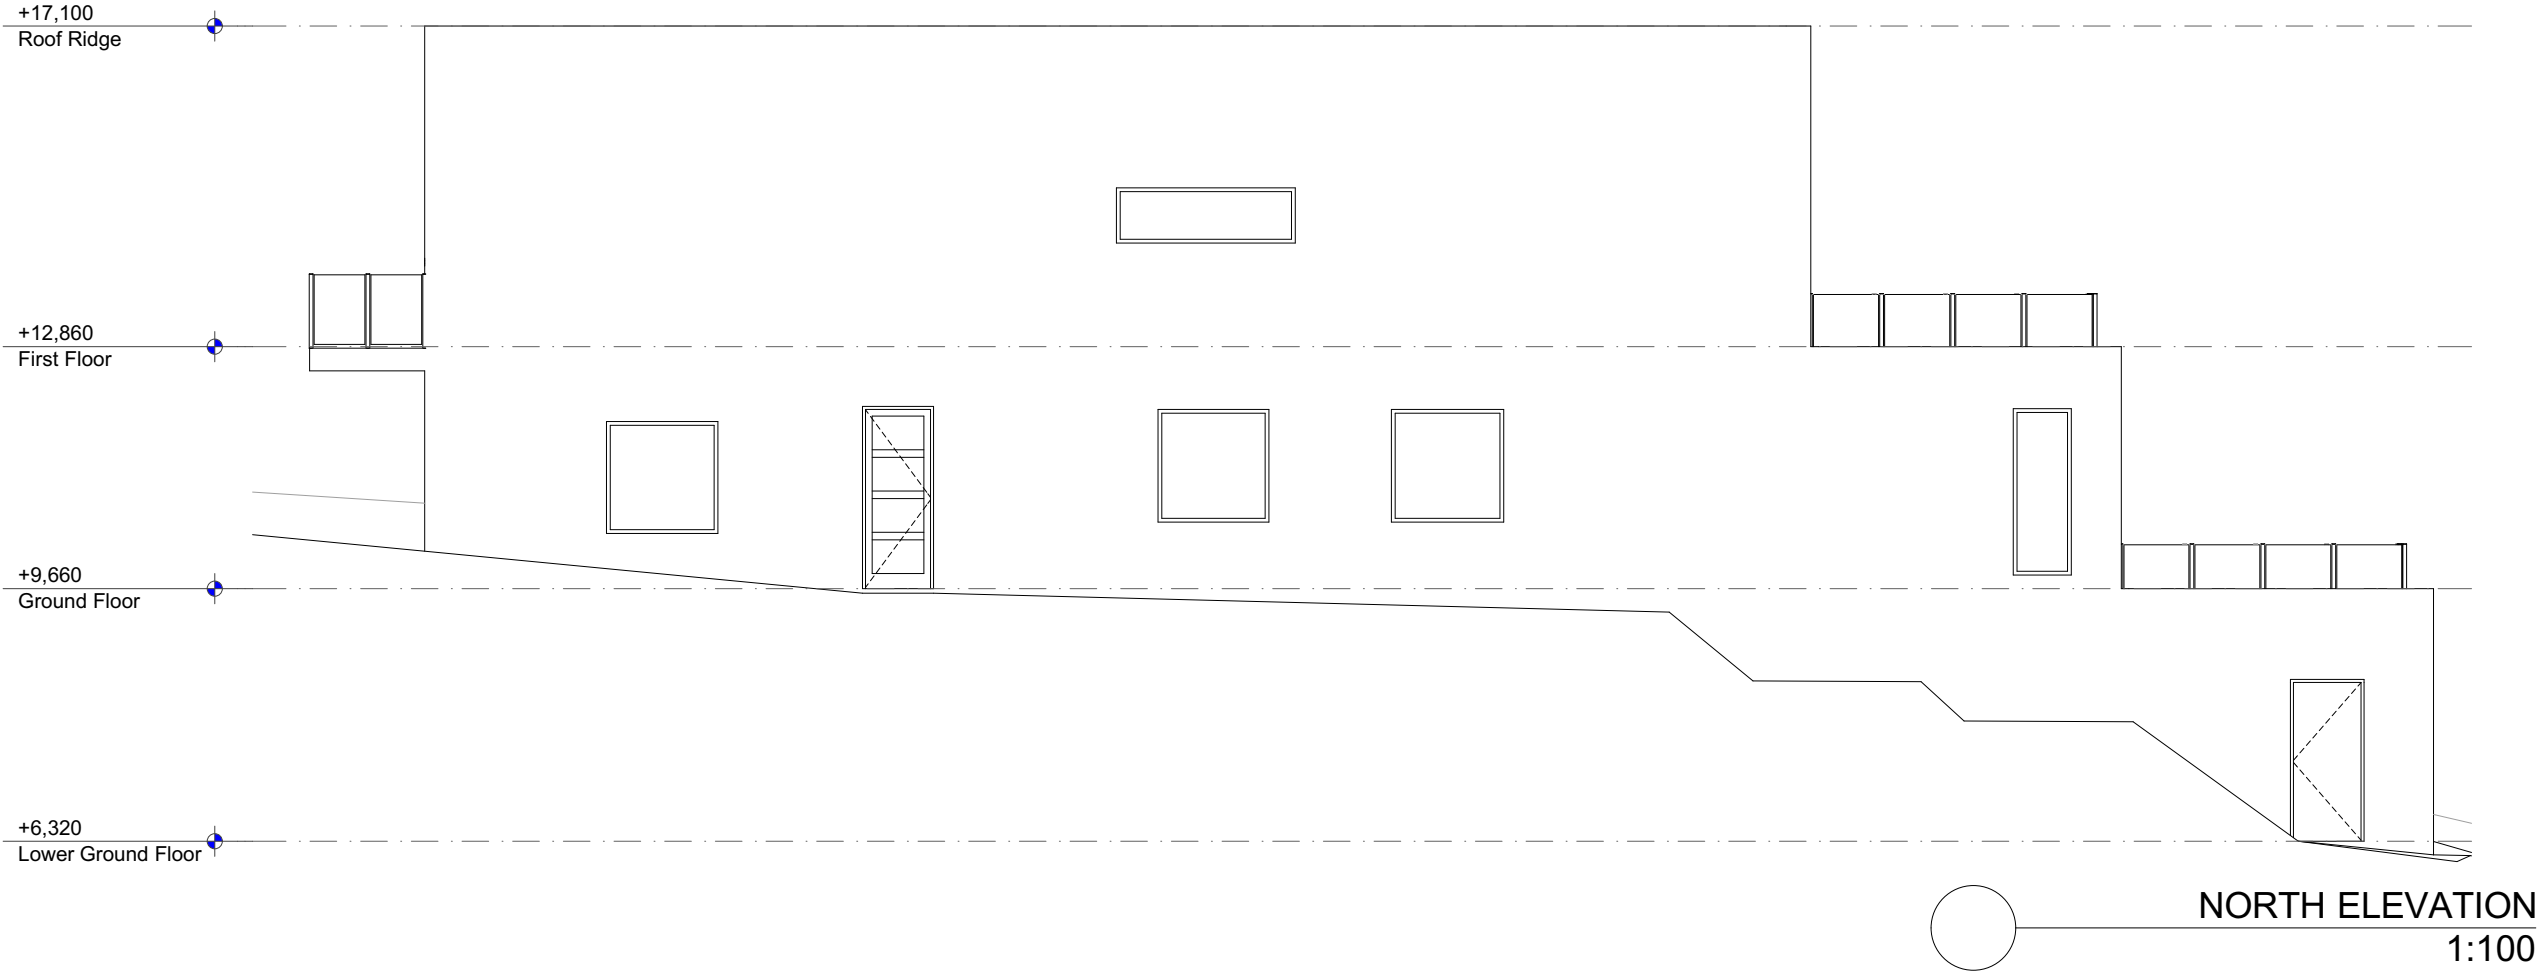


NOTES: This drawing is and remains copyright and is the property of mm+j architects p/l. It may not be used or copied in whole or in part without written consent. All dimensions to be verified on site. This drawing is not to be used for construction purposes. DEVELOPMENT APPLICATION	REV	DATE	DESCRIPTION	 SUITE 1, 36-42 SYDNEY RD, MANLY NSW 2095 9929 1279 admin@mmjarchitects.com.au	CLIENTS:	MICHAEL QUIRK	SCALE: 1:100	DRAWING NO: DA09 ISSUE: A
	A	27.02.2020	Development Application Lodgement		PROJECT:	ALTERATIONS & ADDITIONS TO SEMI DETACHED DWELLING	DRAWN: VAC	
					TITLE:	45 STUART STREET, MANLY 2095	DATE: 27/02/2020	
						NORTH & EAST ELEVATIONS	JOB NO:	
							1961	

NOTE: NO CHANGES PROPOSED TO EXTERIOR.

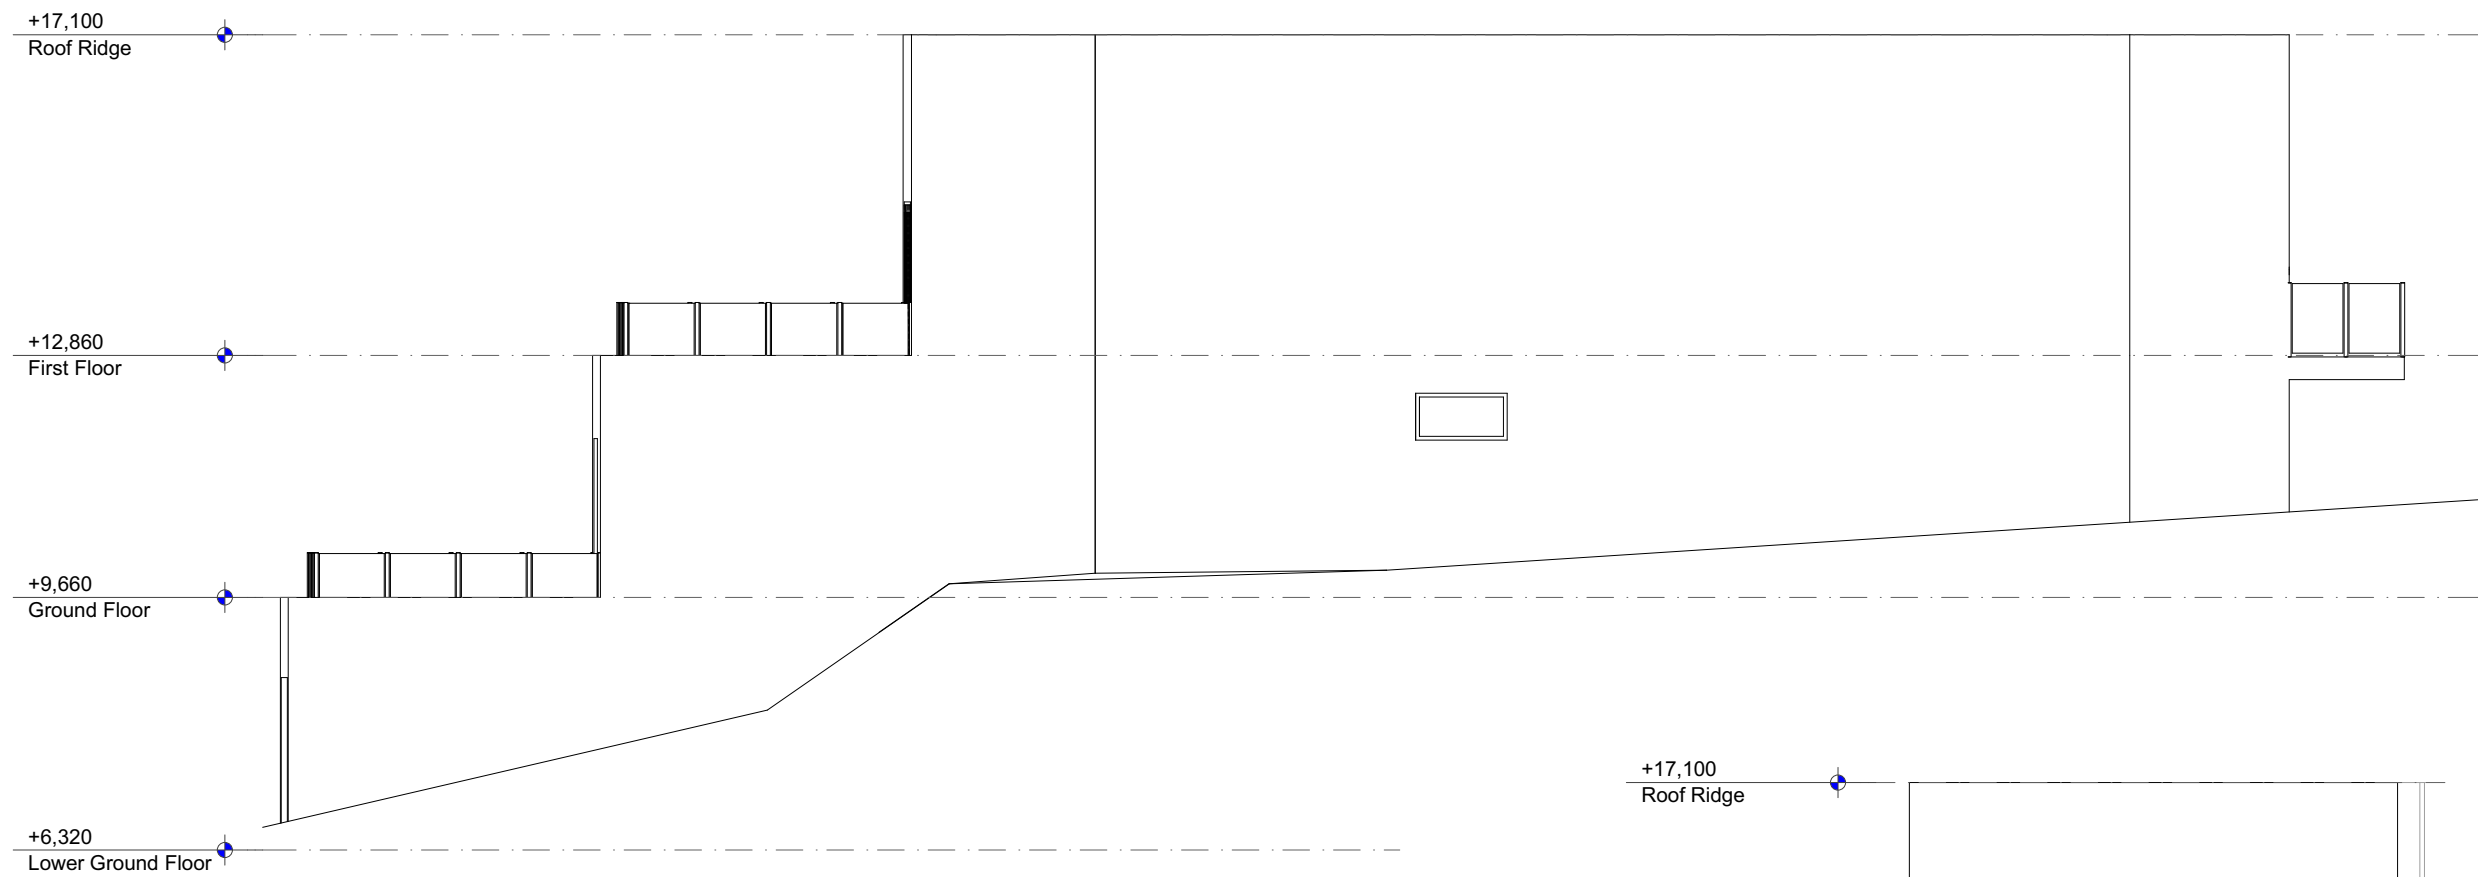

SOUTH ELEVATION
1:100

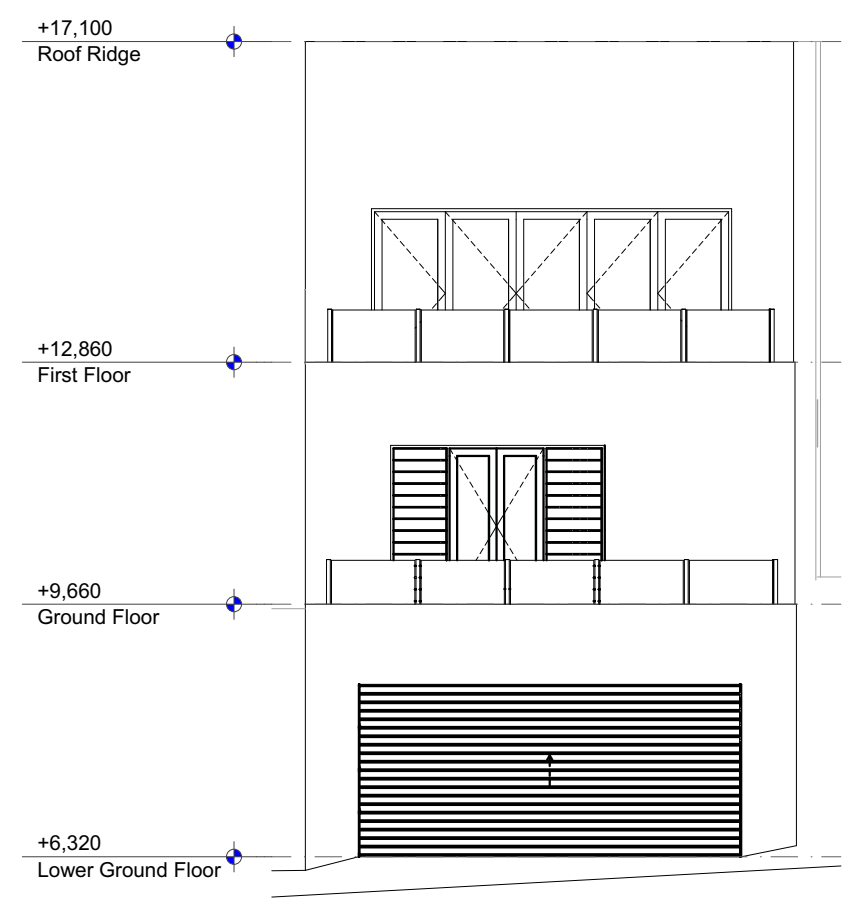

WEST ELEVATION
1:100

NOTES: This drawing is and remains copyright and is the property of mm+j architects p/l. It may not be used or copied in whole or in part without written consent. All dimensions to be verified on site. This drawing is not to be used for construction purposes. DEVELOPMENT APPLICATION	REV	DATE	DESCRIPTION	 SUITE 1, 36-42 SYDNEY RD, MANLY NSW 2095 9929 1279 admin@mmjarchitects.com.au	CLIENTS: MICHAEL QUIRK PROJECT: ALTERATIONS & ADDITIONS TO SEMI DETACHED DWELLING 45 STUART STREET, MANLY 2095 TITLE: SOUTH & WEST ELEVATIONS	SCALE: 1:100 DRAWN: VAC DATE: 27/02/2020 JOB NO: 1961	DRAWING NO: DA10 ISSUE: A
	A	27.02.2020	Development Application Lodgement				

PLOTTED 27/02/2020 11:54 AM