


## Lodge Street



## Lodge Street

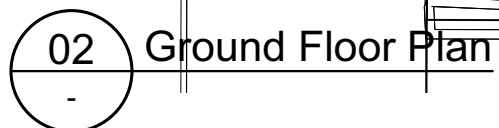

**N** 

by

### Notification Roof and Ground Floor Plan


drawing #  
**900**

revision

**A**



PLAYOUST  
CHURCH  
ARCHITECTS

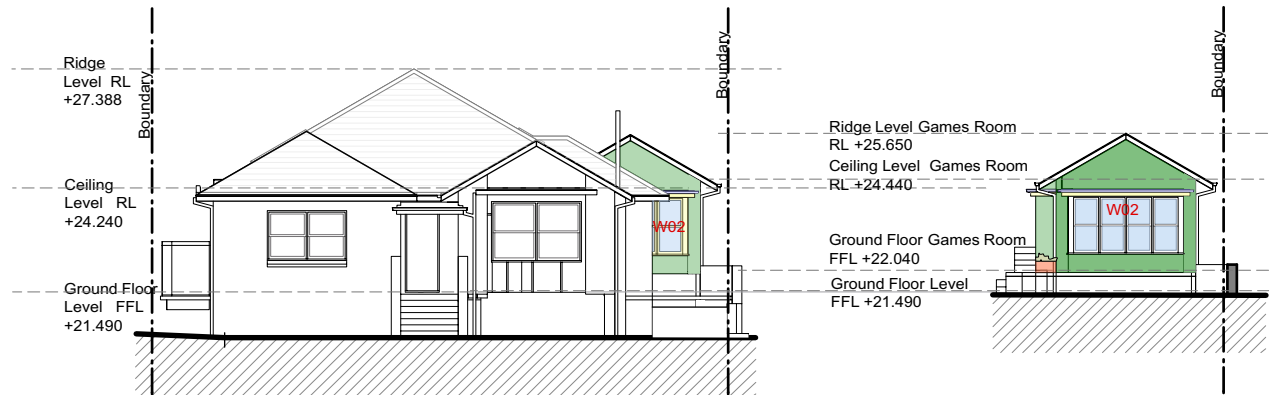


01

North East Elevation  
Scale 1:200


01A

North East Elevation - Games Room  
Scale 1:200

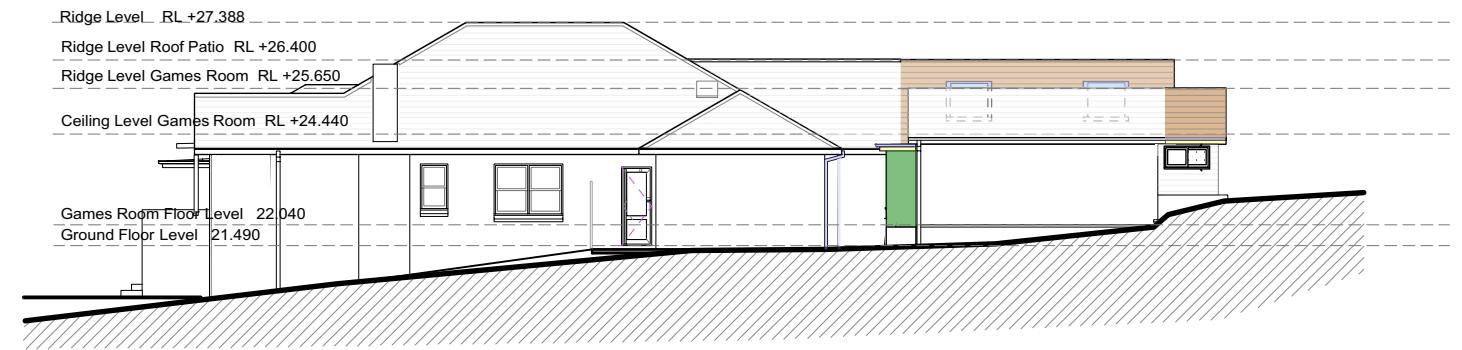


02

North West Elevation  
Scale 1:200

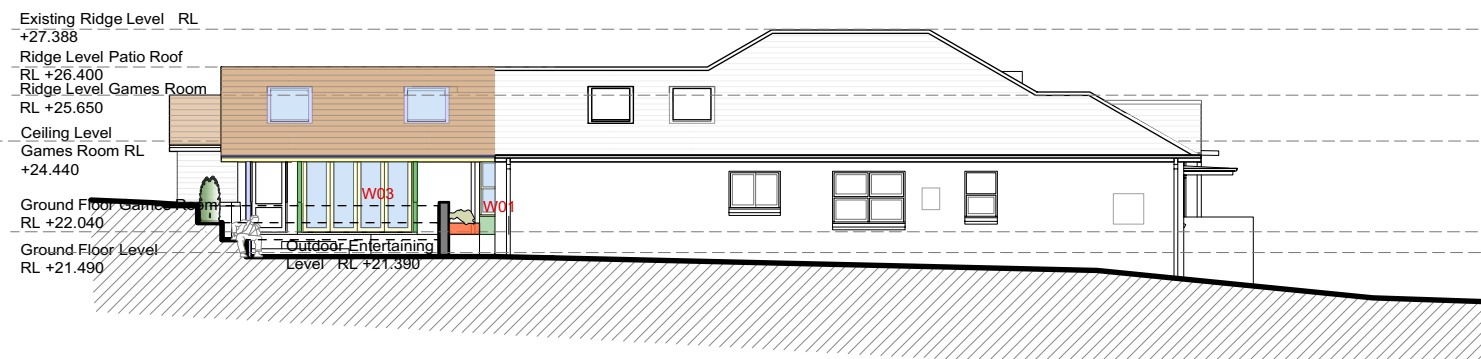

03

East Elevation  
Scale 1:200

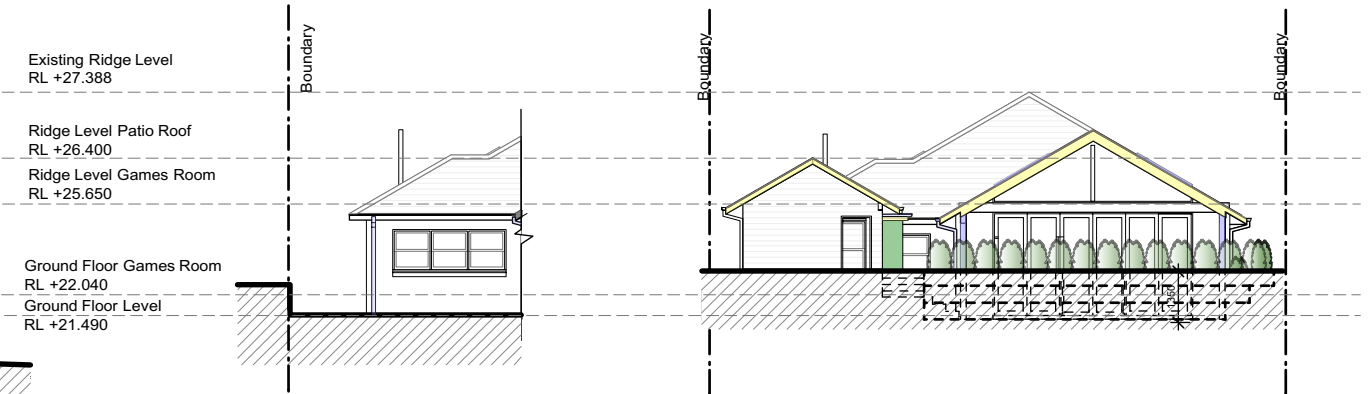


04A

South East Elevation Kitchen  
Scale 1:200


04

South East Elevation - Rear of Games Room  
Scale 1:200

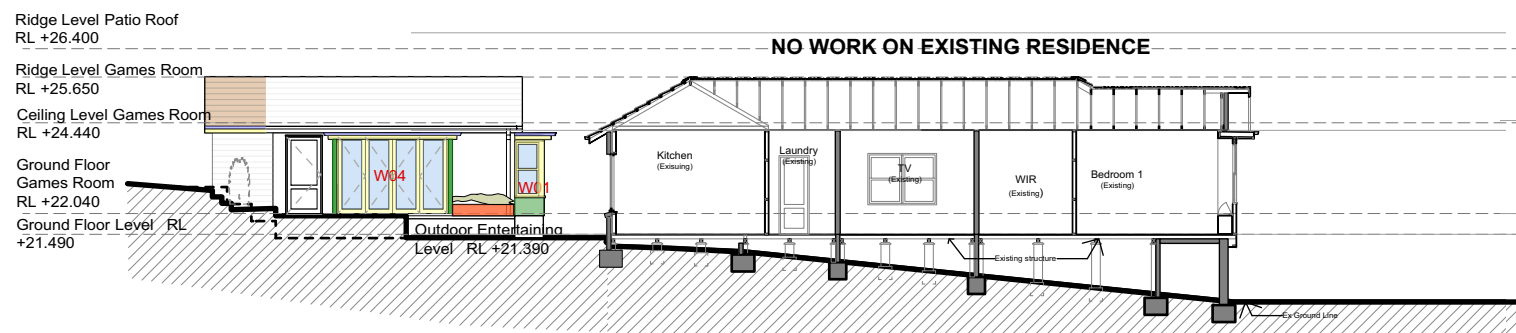

05

Section - A  
Scale 1:200

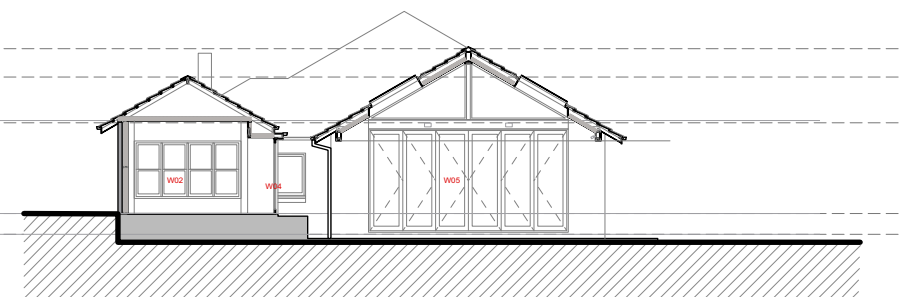

06

Section - B  
Scale 1:100

revision A date Jan 20 revision notes Issued for DA by

dwg

printed Jan 2020 drawing # 901  
drawn AS NTS scale @ A3 1:200  
scale @ A4