




DESCRIPTION	REV	APP'D	DATE		CLIENT	NORTH POINT		TAGE DRAWING NO.	REV
FOR DEVELOPMENT APPLICATION	1	SC	6/3/20	samcrawford architects	FAR EAST LAND & HOUSING DEVELOPMENT COMPANY PTE LTD		1:500 16.18	DA B101	1
				Level 2, 17 Federation Rd, Newtown, Australia NSW 2042	PROJECT		DDAMING TITLE		
				TELEPHONE +612 9519 6800 FAX +612 9519 6967	23 ROBERTSON ROAD		DRAWING TITLE		
				EMAIL studio@samcrawfordarchitects.com.au WEB samcrawfordarchitects.com.au	23 ROBERTSON ROAD	$ \setminus / $	SITE PLAN		,
				ACN 165 409 567 Nominated Architect Sam Crawford 6498	SCOTLAND ISLAND, NSW 2105		OHE LEAN		

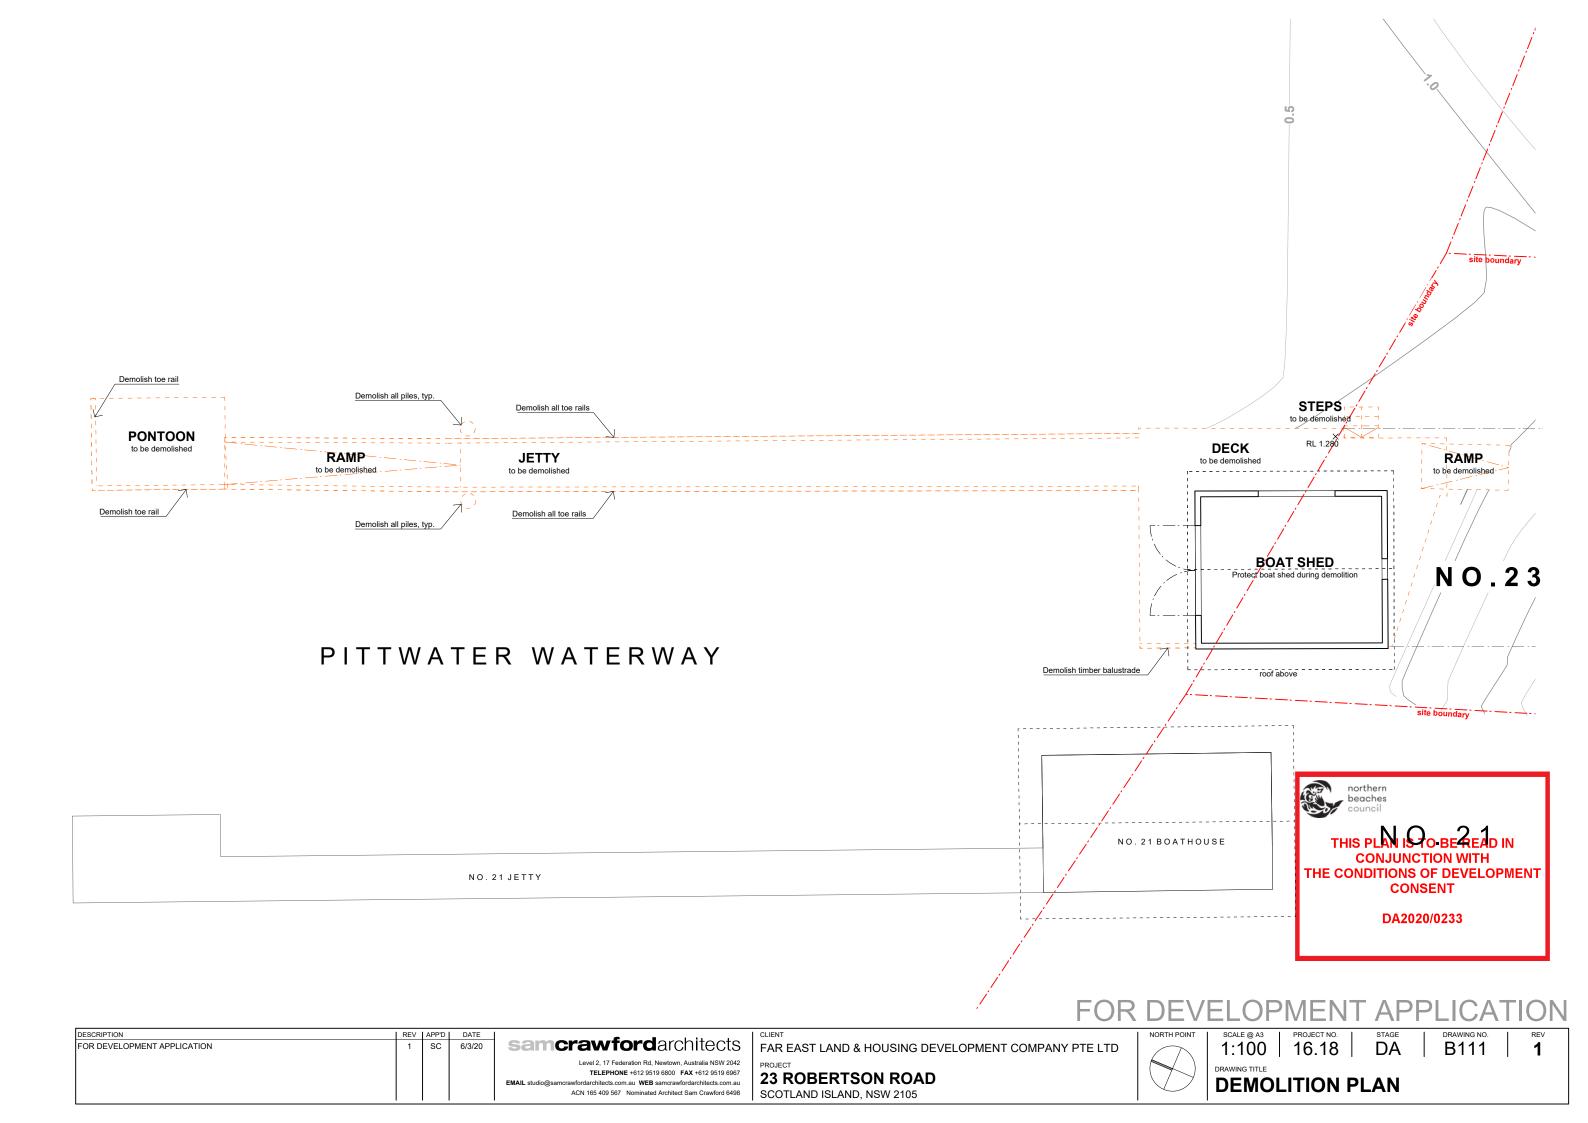

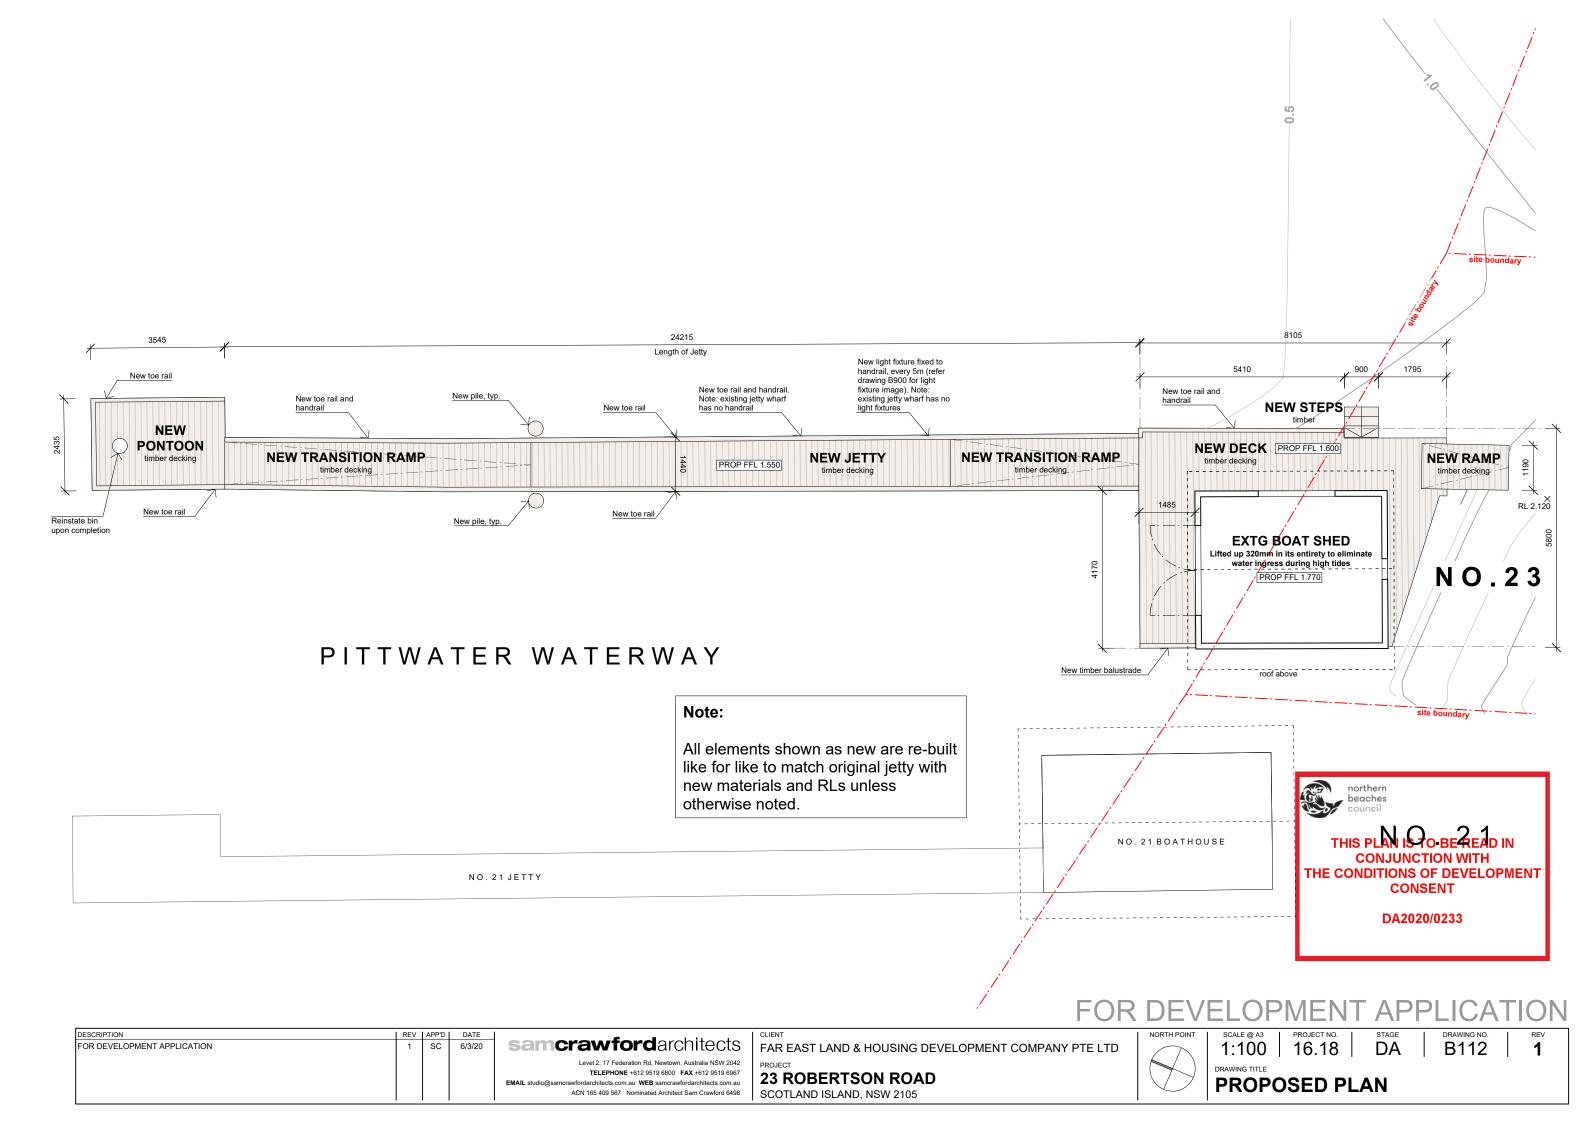

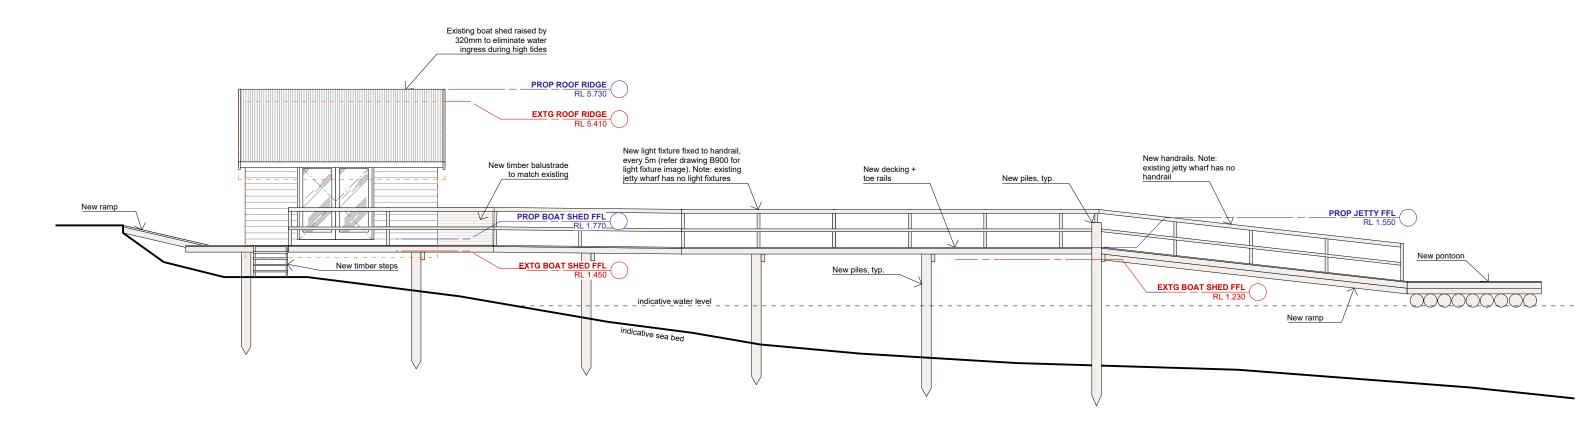

Note:

All elements shown as new are re-built like for like to match original jetty with new materials and RLs unless othewise noted.

Number of piles shown on the drawing are indicative only



FOR DEVELOPMENT APPLICATION

DESCRIPTION	REV APP'D	DATE		CLIENT	NORTH POINT	SCALE @ A3	PROJECT NO.	STAGE	DRAWING NO. REV	
FOR DEVELOPMENT APPLICATION	1 SC	6/3/20	samcrawford architects	FAR EAST LAND & HOUSING DEVELOPMENT COMPANY PTE LTD		1:100	16.18	DA	B201 1	
			Level 2, 17 Federation Rd, Newtown, Australia NSW 2042	PROJECT	1 /	DRAWING TITLE				
			TELEPHONE +612 9519 6800 FAX +612 9519 6967	23 ROBERTSON ROAD		EAST ELEVATION				
			EMAIL studio@samcrawfordarchitects.com.au WEB samcrawfordarchitects.com.au	23 ROBERTSON ROAD						
			ACN 165 409 567 Nominated Architect Sam Crawford 6498	SCOTLAND ISLAND, NSW 2105						



Existing boat shed to remain (above photo), but lifted in new positon. New coat of paint over external surfaces, colours to match existing. Decking around boat shed to be demolished and rebuilt like for like, but in new materials and at higher RLs.



New light fittings fixed to new handrail (white painted timber)



Existing jetty wharf (above photo) to be demolished and re-built like for like with new materials and at higher RL. Toe rails to be painted to match existing colour



FOR DEVELOPMENT APPLICATION

DESCRIPTION	RE\	/ APP'D	DATE		CLIENT	NORTH POINT	SCALE @ A3	PROJECT NO.	STAGE	DRAWING NO.	REV
FOR DEVELOPMENT APPLICATION	1	sc	6/3/20	samcrawford architects	FAR EAST LAND & HOUSING DEVELOPMENT COMPANY PTE LTD		N.T.S.	16.18	DA	B900	1
				Level 2, 17 Federation Rd, Newtown, Australia NSW 2042	PROJECT	1 /					
				TELEPHONE +612 9519 6800 FAX +612 9519 6967	23 ROBERTSON ROAD		DRAWING TITLE				
				EMAIL studio@samcrawfordarchitects.com.au WEB samcrawfordarchitects.com.au	23 ROBERTSON ROAD		EXTER	ΝΔΙ ΜΔ	TERIA	ALS & FINI	SHFS
				ACN 165 409 567 Nominated Architect Sam Crawford 6498	98 SCOTLAND ISLAND, NSW 2105					ALO WI IIII	