



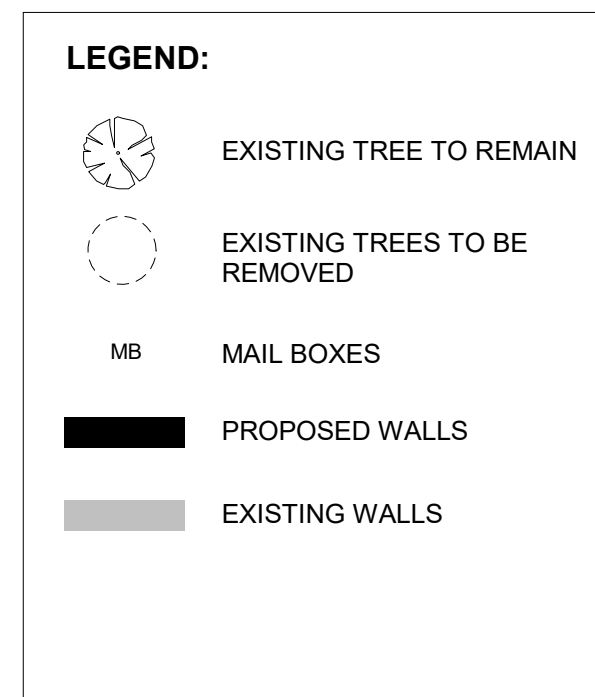

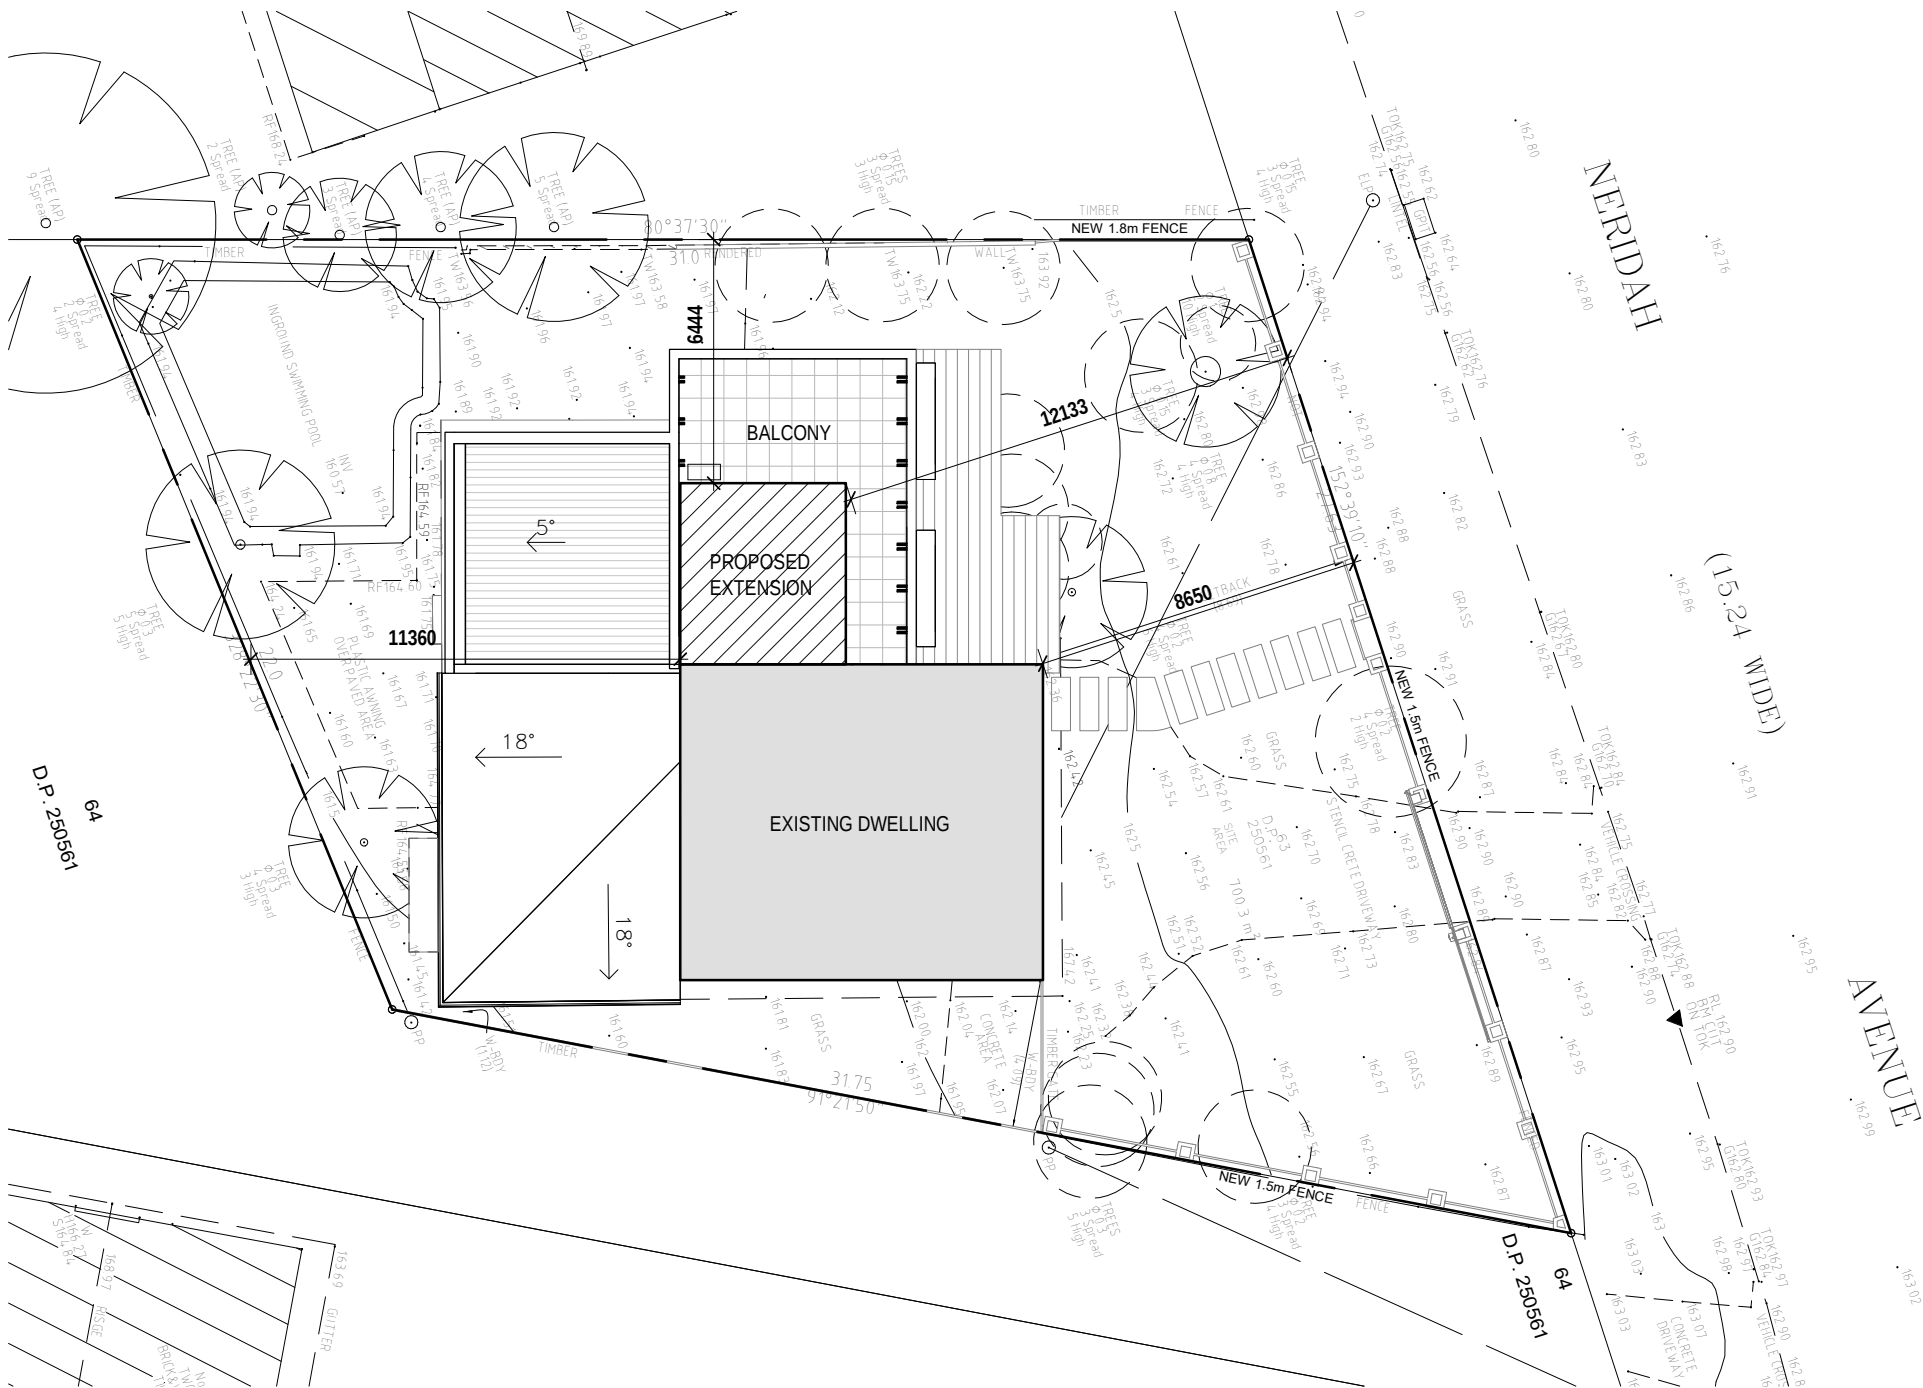

1 Level 1\_NOTICE PLAN  
SCALE 1 : 200

LEGEND:



EXISTING TREE TO REMAIN



EXISTING TREES TO BE REMOVED

MB

MAIL BOXES



PROPOSED WALLS



EXISTING WALLS



Architecture | Interior Design | Urban Design

Pixel Architecture Pty Ltd  
ABN: 83 635 279 542  
Phone: 03 8060 6617  
Email: info@pixelarchitecture.com.au  
Address: 922/401 Docklands Drive,  
Docklands VIC 3008

Copyright © Pixel Architecture Pty Ltd.

The drawings, designs, and specifications and copyright therein are the property of Pixel Architecture Pty Ltd, and must not be used, copied, or reproduced wholly or in part without the express written permission of Pixel Architecture Pty Ltd.

Do not scale drawings. Use given dimensions only.

Any discrepancy in drawings or specifications shall be referred to Pixel Architecture Pty Ltd.

21084--

15/12/2021 4:06:39 PM

DRAWN BY: Author

CHECKED BY: Checker

Project  
PROPOSED ALTERATION AND EXTENSION  
11 Neridah Avenue, Belrose, NSW 2085

Project No.  
21084

Sheet Status  
DA ISSUE  
NOT FOR CONSTRUCTION

Title  
NOTIFICATION PLAN


Scale  
As indicated at A3

Date  
2021.12.15




Sheet No.  
TP901

Revision  
B

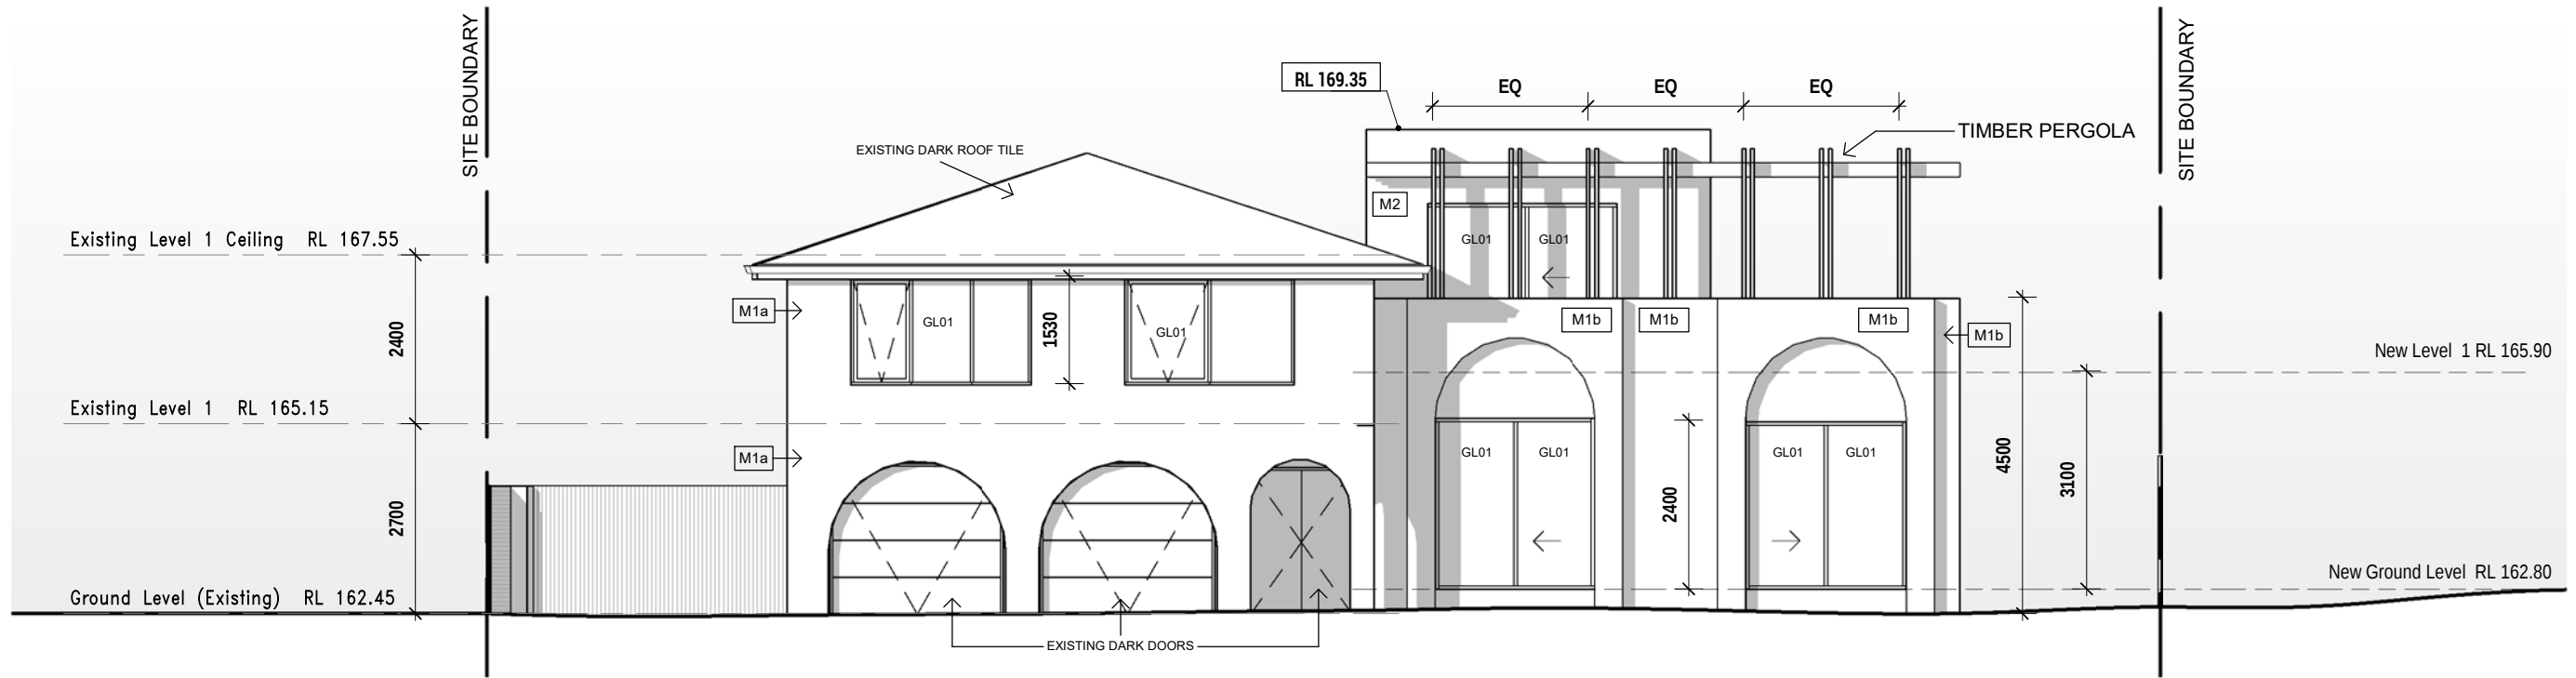

1 EAST ELEVATION\_NOTICE PLAN  
SCALE 1 : 100

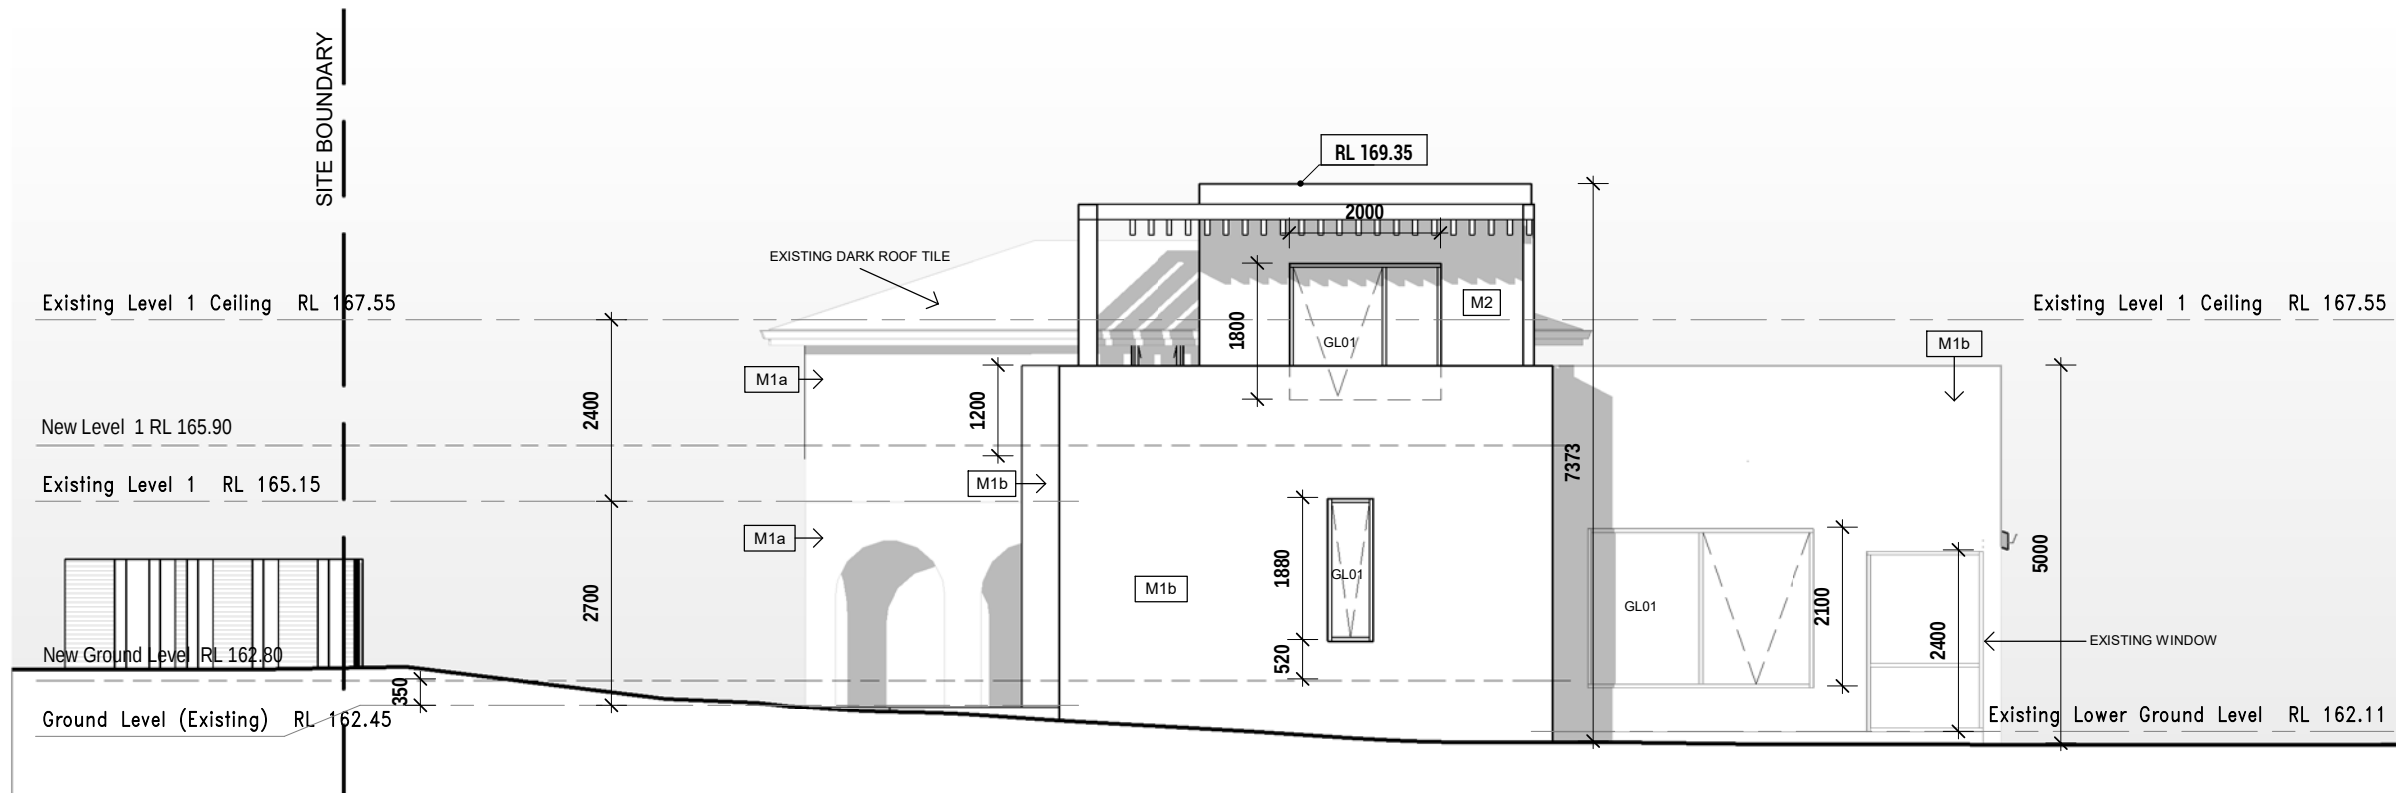

2 NORTH ELEVATION\_NOTICE PLAN  
SCALE 1 : 100

|          |                                                                              |
|----------|------------------------------------------------------------------------------|
| M1a/ M1b | RENDER FINISH COLOUR TO EXTERNAL WALLS: DULUX ACRATEX LIMED WHITE OR SIMILAR |
| M2       | TIMBER/TIMBER LOOK CLADDING                                                  |
| GL01     | GLAZING- CLEAR                                                               |
| M3       | LIGHT COLOUR RENDERED FINISH TO FENCE PILLAR                                 |



Architecture | Interior Design | Urban Design

Pixel Architecture Pty Ltd  
ABN: 83 635 279 542  
Phone: 03 8060 6617  
Email: info@pixelarchitecture.com.au  
Address: 922/401 Docklands Drive,  
Docklands VIC 3008

Copyright © Pixel Architecture Pty Ltd.

The drawings, designs, and specifications and copyright therein are the property of Pixel Architecture Pty Ltd, and must not be used, copied, or reproduced wholly or in part without the express written permission of Pixel Architecture Pty Ltd.

Do not scale drawings. Use given dimensions only.

Any discrepancy in drawings or specifications shall be referred to Pixel Architecture Pty Ltd.

21084--

15/12/2021 4:06:41 PM

DRAWN BY: Author

CHECKED BY: Checker

Project  
PROPOSED ALTERATION AND EXTENSION  
11 Neridah Avenue, Belrose, NSW 2085

Project No.  
21084

Sheet Status  
DA ISSUE  
NOT FOR CONSTRUCTION


Title  
NOTIFICATION PLAN

Scale  
1 : 100 at A3


Date  
2021.12.08

Sheet No.  
TP902

Revision  
A

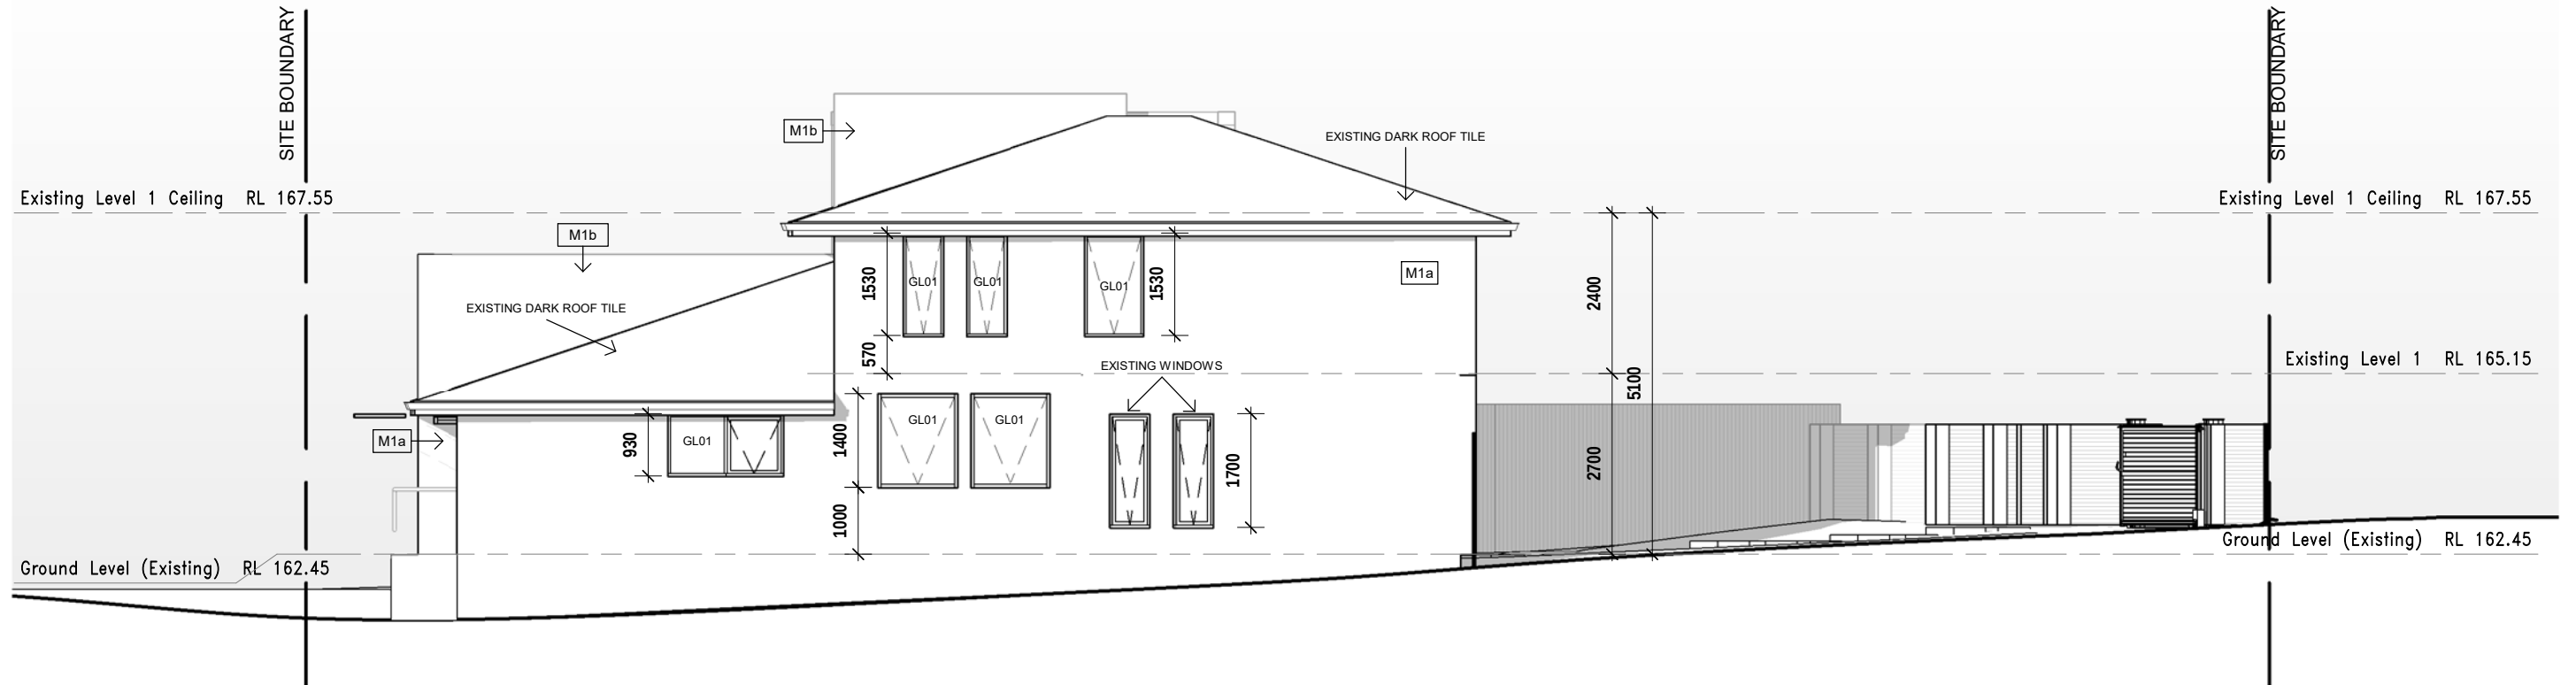

1 SOUTH ELEVATION\_NOTICE PLAN  
SCALE 1 : 100

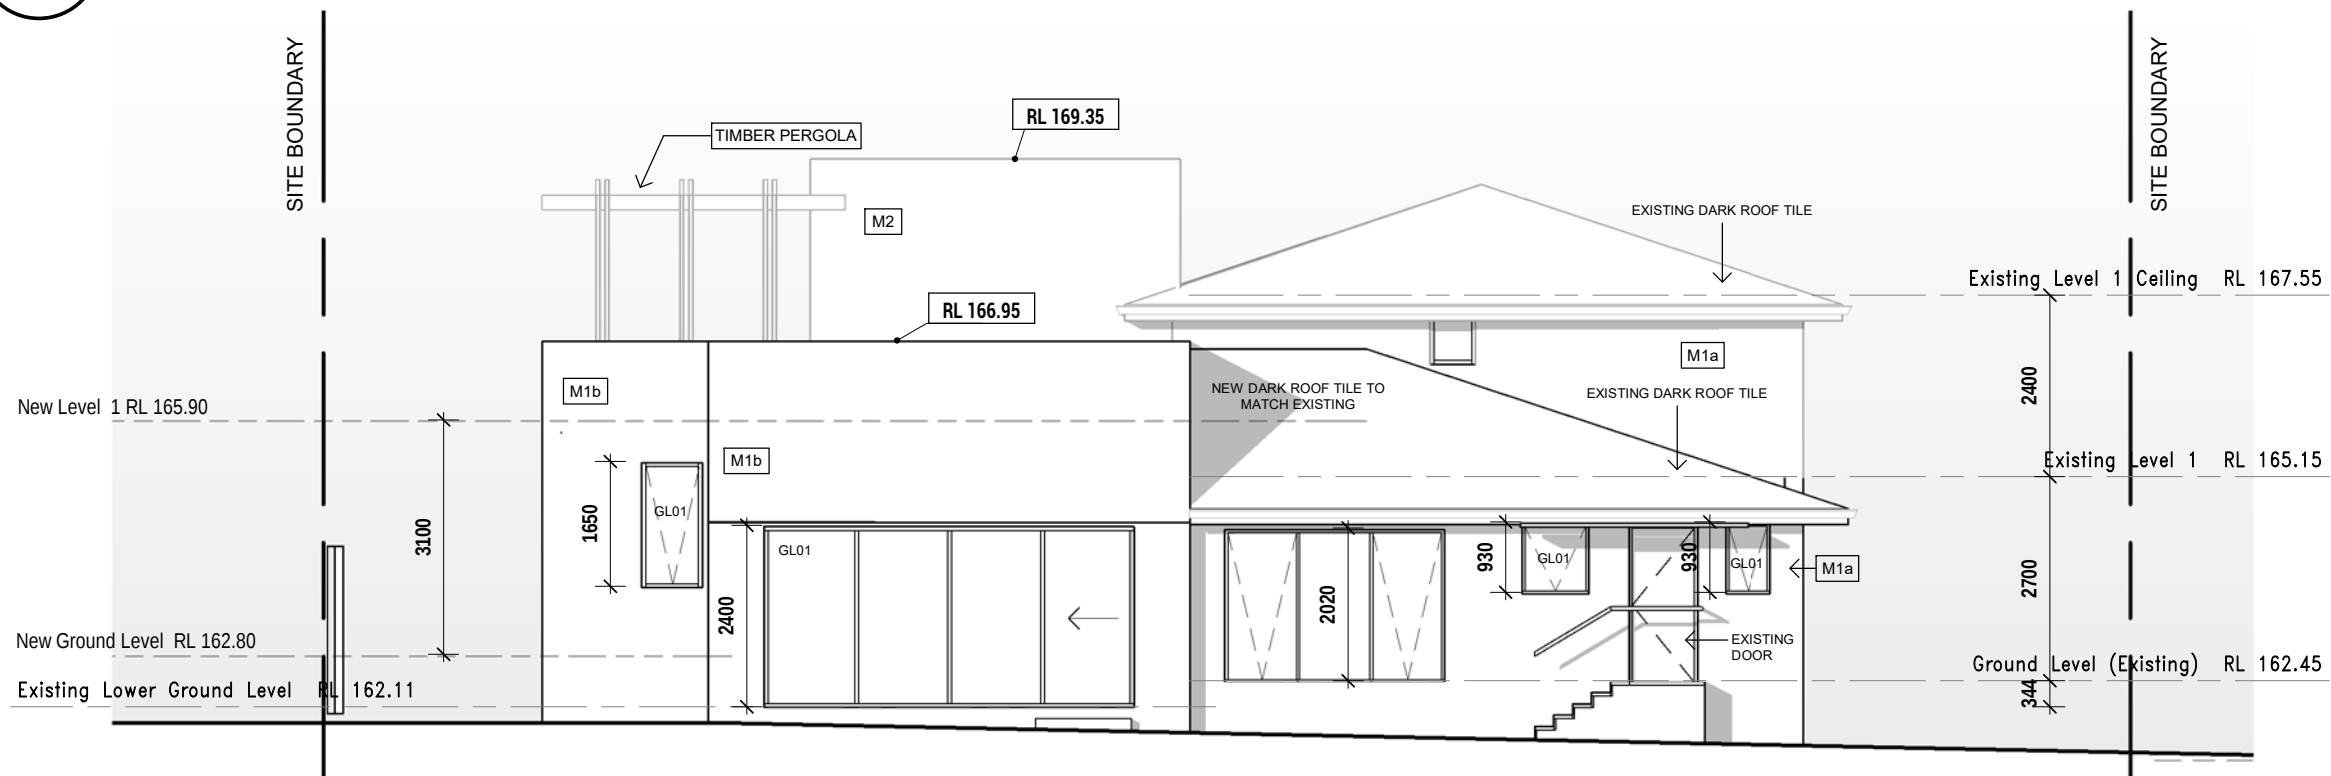

2 WEST ELEVATION\_NOTICE PLAN  
SCALE 1 : 100

|          |                                                                              |
|----------|------------------------------------------------------------------------------|
| M1a/ M1b | RENDER FINISH COLOUR TO EXTERNAL WALLS: DULUX ACRATEX LIMED WHITE OR SIMILAR |
| M2       | TIMBER/TIMBER LOOK CLADDING                                                  |
| GL01     | GLAZING- CLEAR                                                               |
| M3       | LIGHT COLOUR RENDERED FINISH TO FENCE PILLAR                                 |



Architecture | Interior Design | Urban Design

Pixel Architecture Pty Ltd  
ABN: 83 635 279 542  
Phone: 03 8060 6617  
Email: info@pixelarchitecture.com.au  
Address: 922/401 Docklands Drive,  
Docklands VIC 3008

Copyright © Pixel Architecture Pty Ltd.

The drawings, designs, and specifications and copyright therein are the property of Pixel Architecture Pty Ltd, and must not be used, copied, or reproduced wholly or in part without the express written permission of Pixel Architecture Pty Ltd.

Do not scale drawings. Use given dimensions only.

Any discrepancy in drawings or specifications shall be referred to Pixel Architecture Pty Ltd.

21084--

15/12/2021 4:06:45 PM

DRAWN BY: Author

CHECKED BY: Checker

Project  
PROPOSED ALTERATION AND EXTENSION  
11 Neridah Avenue, Belrose, NSW 2085

Project No.

21084

Sheet Status

DA ISSUE

NOT FOR CONSTRUCTION

Title  
NOTIFICATION PLAN

Scale  
1 : 100 at A3

Date  
2021.12.08

Sheet No.

TP903

Revision

A