

Our Ref: SY182016
Enquiries to: Rod Burrough



7 March 2019

Trumen Corp Pty Ltd
National Trust Centre (part of), Upper Fort Street, Observatory Hill
MILLERS POINT NSW 2000

Attention: Lucas Earl

Dear Sir,

RE: 9-13 COOK STREET, FORESTVILLE – SUBDIVISION STORMWATER ASSESSMENT


Van der Meer Consulting P/L have undertaken an assessment of the existing drainage system on Lot 100 DP615225. The property is the subject of a development application for a proposed subdivision.

We have prepared a plan SY182126-DA0014-Rev.A showing the location of the existing drainage system servicing the buildings and hardstand areas. We confirm that the drainage systems of both lots are fully contained within their respective lot areas.

Should you have any queries please do not hesitate to contact us.

Yours faithfully,
Van der Meer Consulting

Rod Burrough
Manager, Civil Engineering

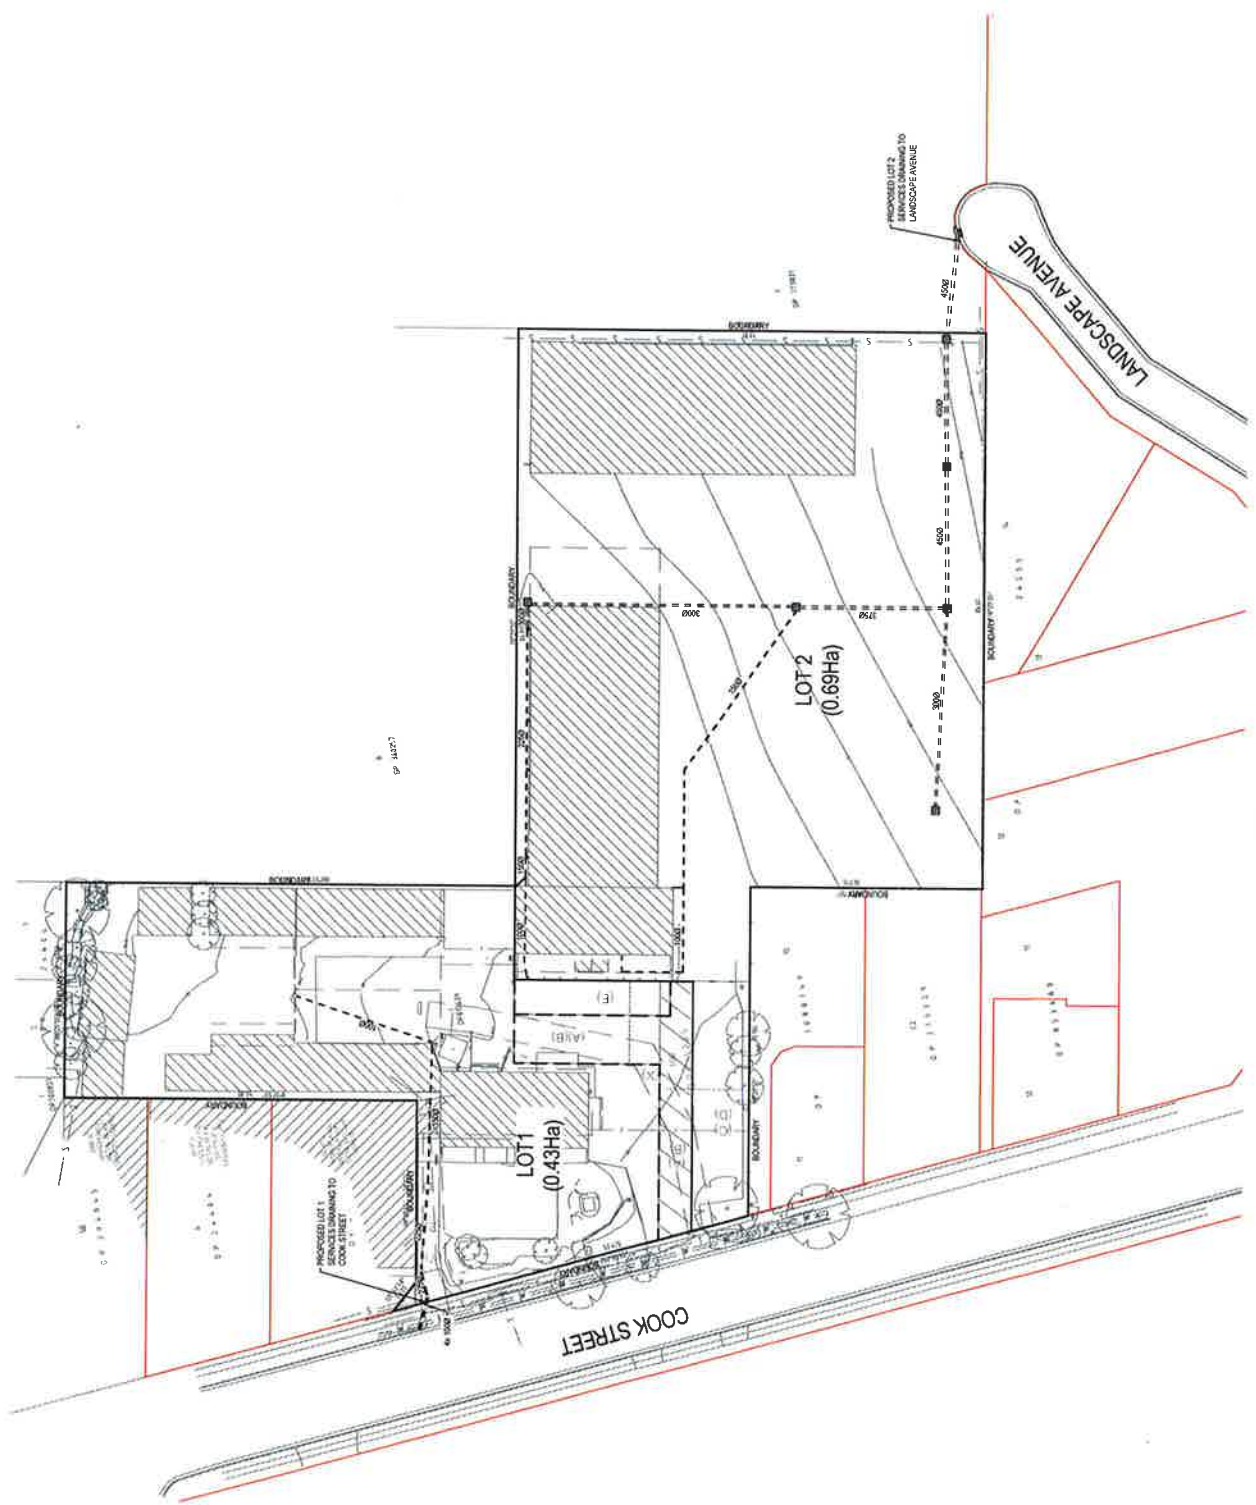

WARNING
BEWARE OF UNDERGROUND SERVICES
THE LOCATIONS OF UNDERGROUND SERVICES ARE
APPROXIMATE ONLY AND THEIR EXACT POSITION
CANNOT BE GUARANTEED. THE EXISTING SERVICES
SHOWN ON THIS PLAN ARE NOT TO BE USED FOR CONSTRUCTION
UNLESS THEY ARE SHOWN AS EXISTING SERVICES.

PLAN
SCALE 1:400



REVISION	DATE	BY	CHKD	APPD
1	15/01/2018	...	...	...
2	15/01/2018	...	...	...
van der Meer Consulting
van der meer
www.vandermeer.com.au
LEVEL 1, 38 CHANDOS STREET
ST LEONARDS NSW 2060
T: 02 9439 4445 F: 02 9439 4445
A: 02 9439 4445

TRUMEN CORP PTY LTD
NATIONAL TRUST CENTRE, UPPER FORT STREET
OBSERVATORY HILL, MILLERS POINT NSW 2000

STORAGE FACILITY
9-13 COOK STREET
FORESTVILLE
EXISTING DRAINAGE PLAN

PROJECT NO.	SY182-126	DATE	DA014
PROJECT NAME	STORAGE FACILITY	DATE	DA014
PROJECT LOCATION	9-13 COOK STREET	DATE	DA014
PROJECT STATUS	AS SHOWN	DATE	DA014
PROJECT TYPE	NOT TO BE USED FOR CONSTRUCTION	DATE	DA014