



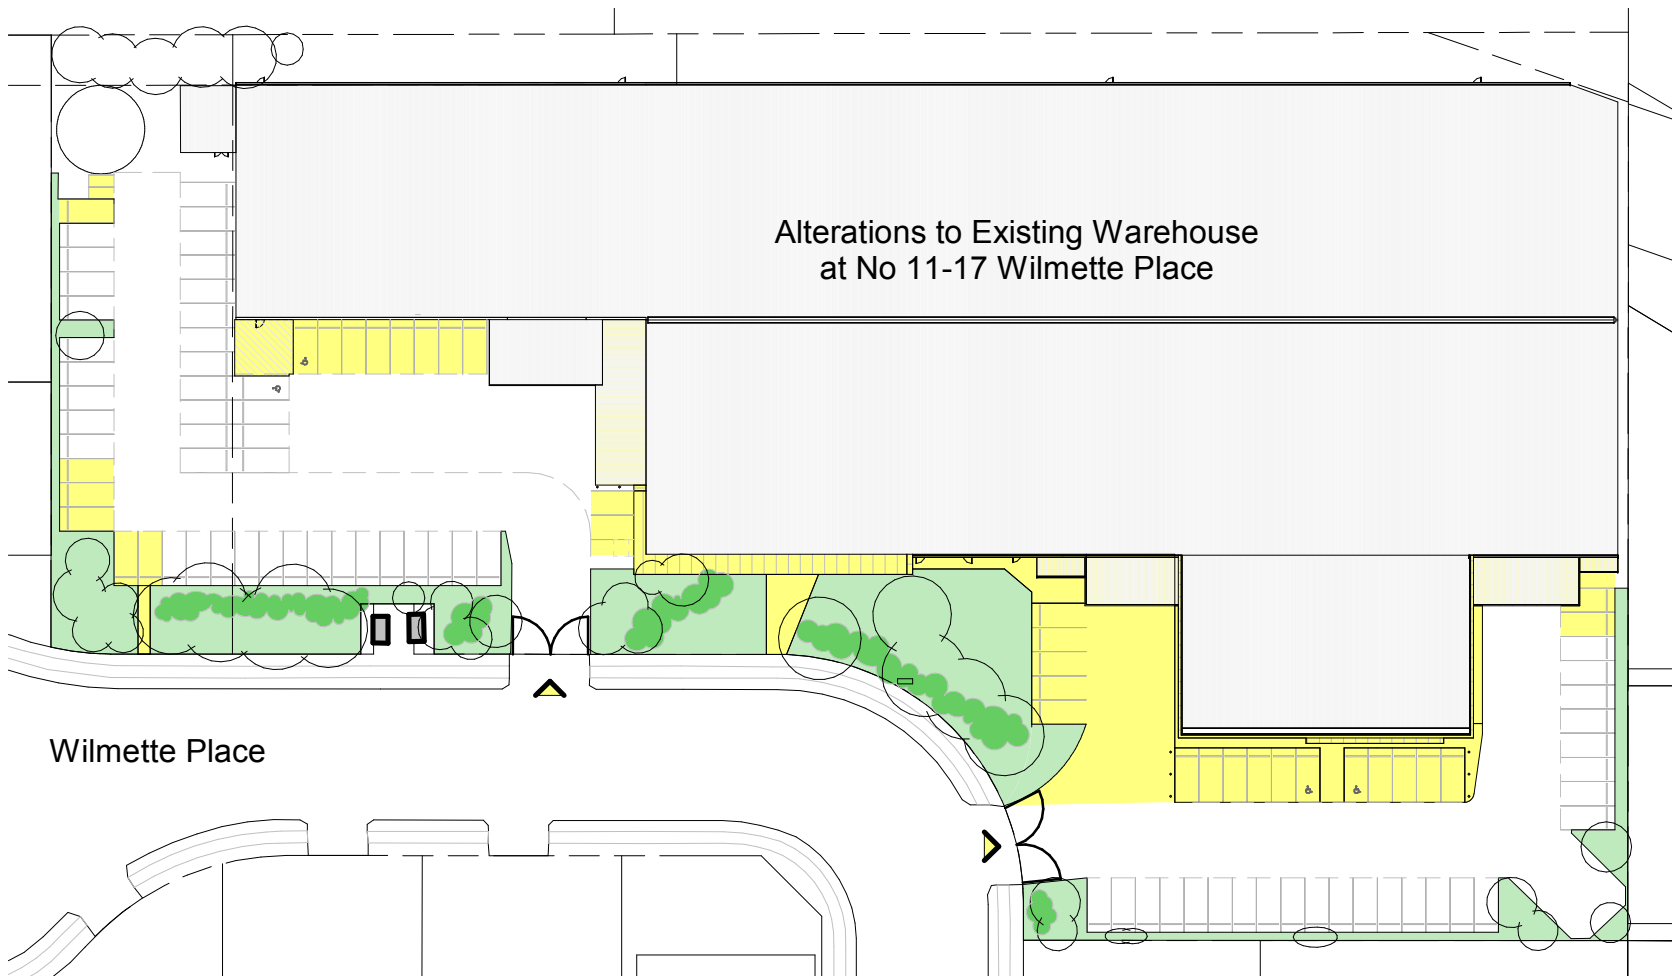

Proposed Ground Floor Plan

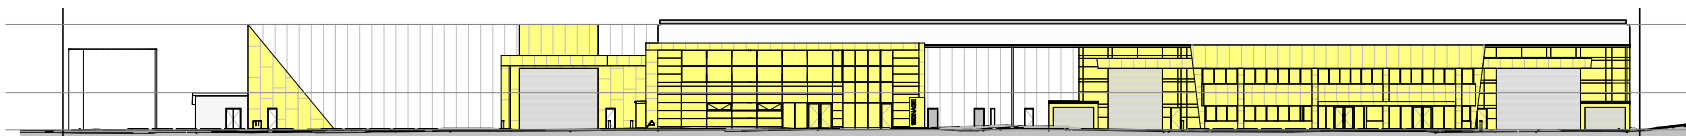

Proposed Front Elevation (North)

Development Application

Rev	Description	Date
A	Preliminary DA Issue	04.12.19
B	DA Issue	16.12.19
C	Development Application (DA) Issue	10.01.20

Alterations to Existing Warehouse at 11-17 Wilmette Place, Mona Vale (Lot 17, DP.707610 & Lot 131, DP.708044)

J:\MPH00119 Wilmette Place\4 NJA Documentation\5 CADD\3 DA\01 Model\MPH00119 - DA Drawings - r20 - 200110.rvt



TITLE

Notification Plan

JOB No.	MPH00119
DATE	Jan 2020
SCALE	A4 @ 1 : 750
DWG No.	

DA.020 C