



- Proposed additions shown in yellow
- Proposed alterations shown in orange

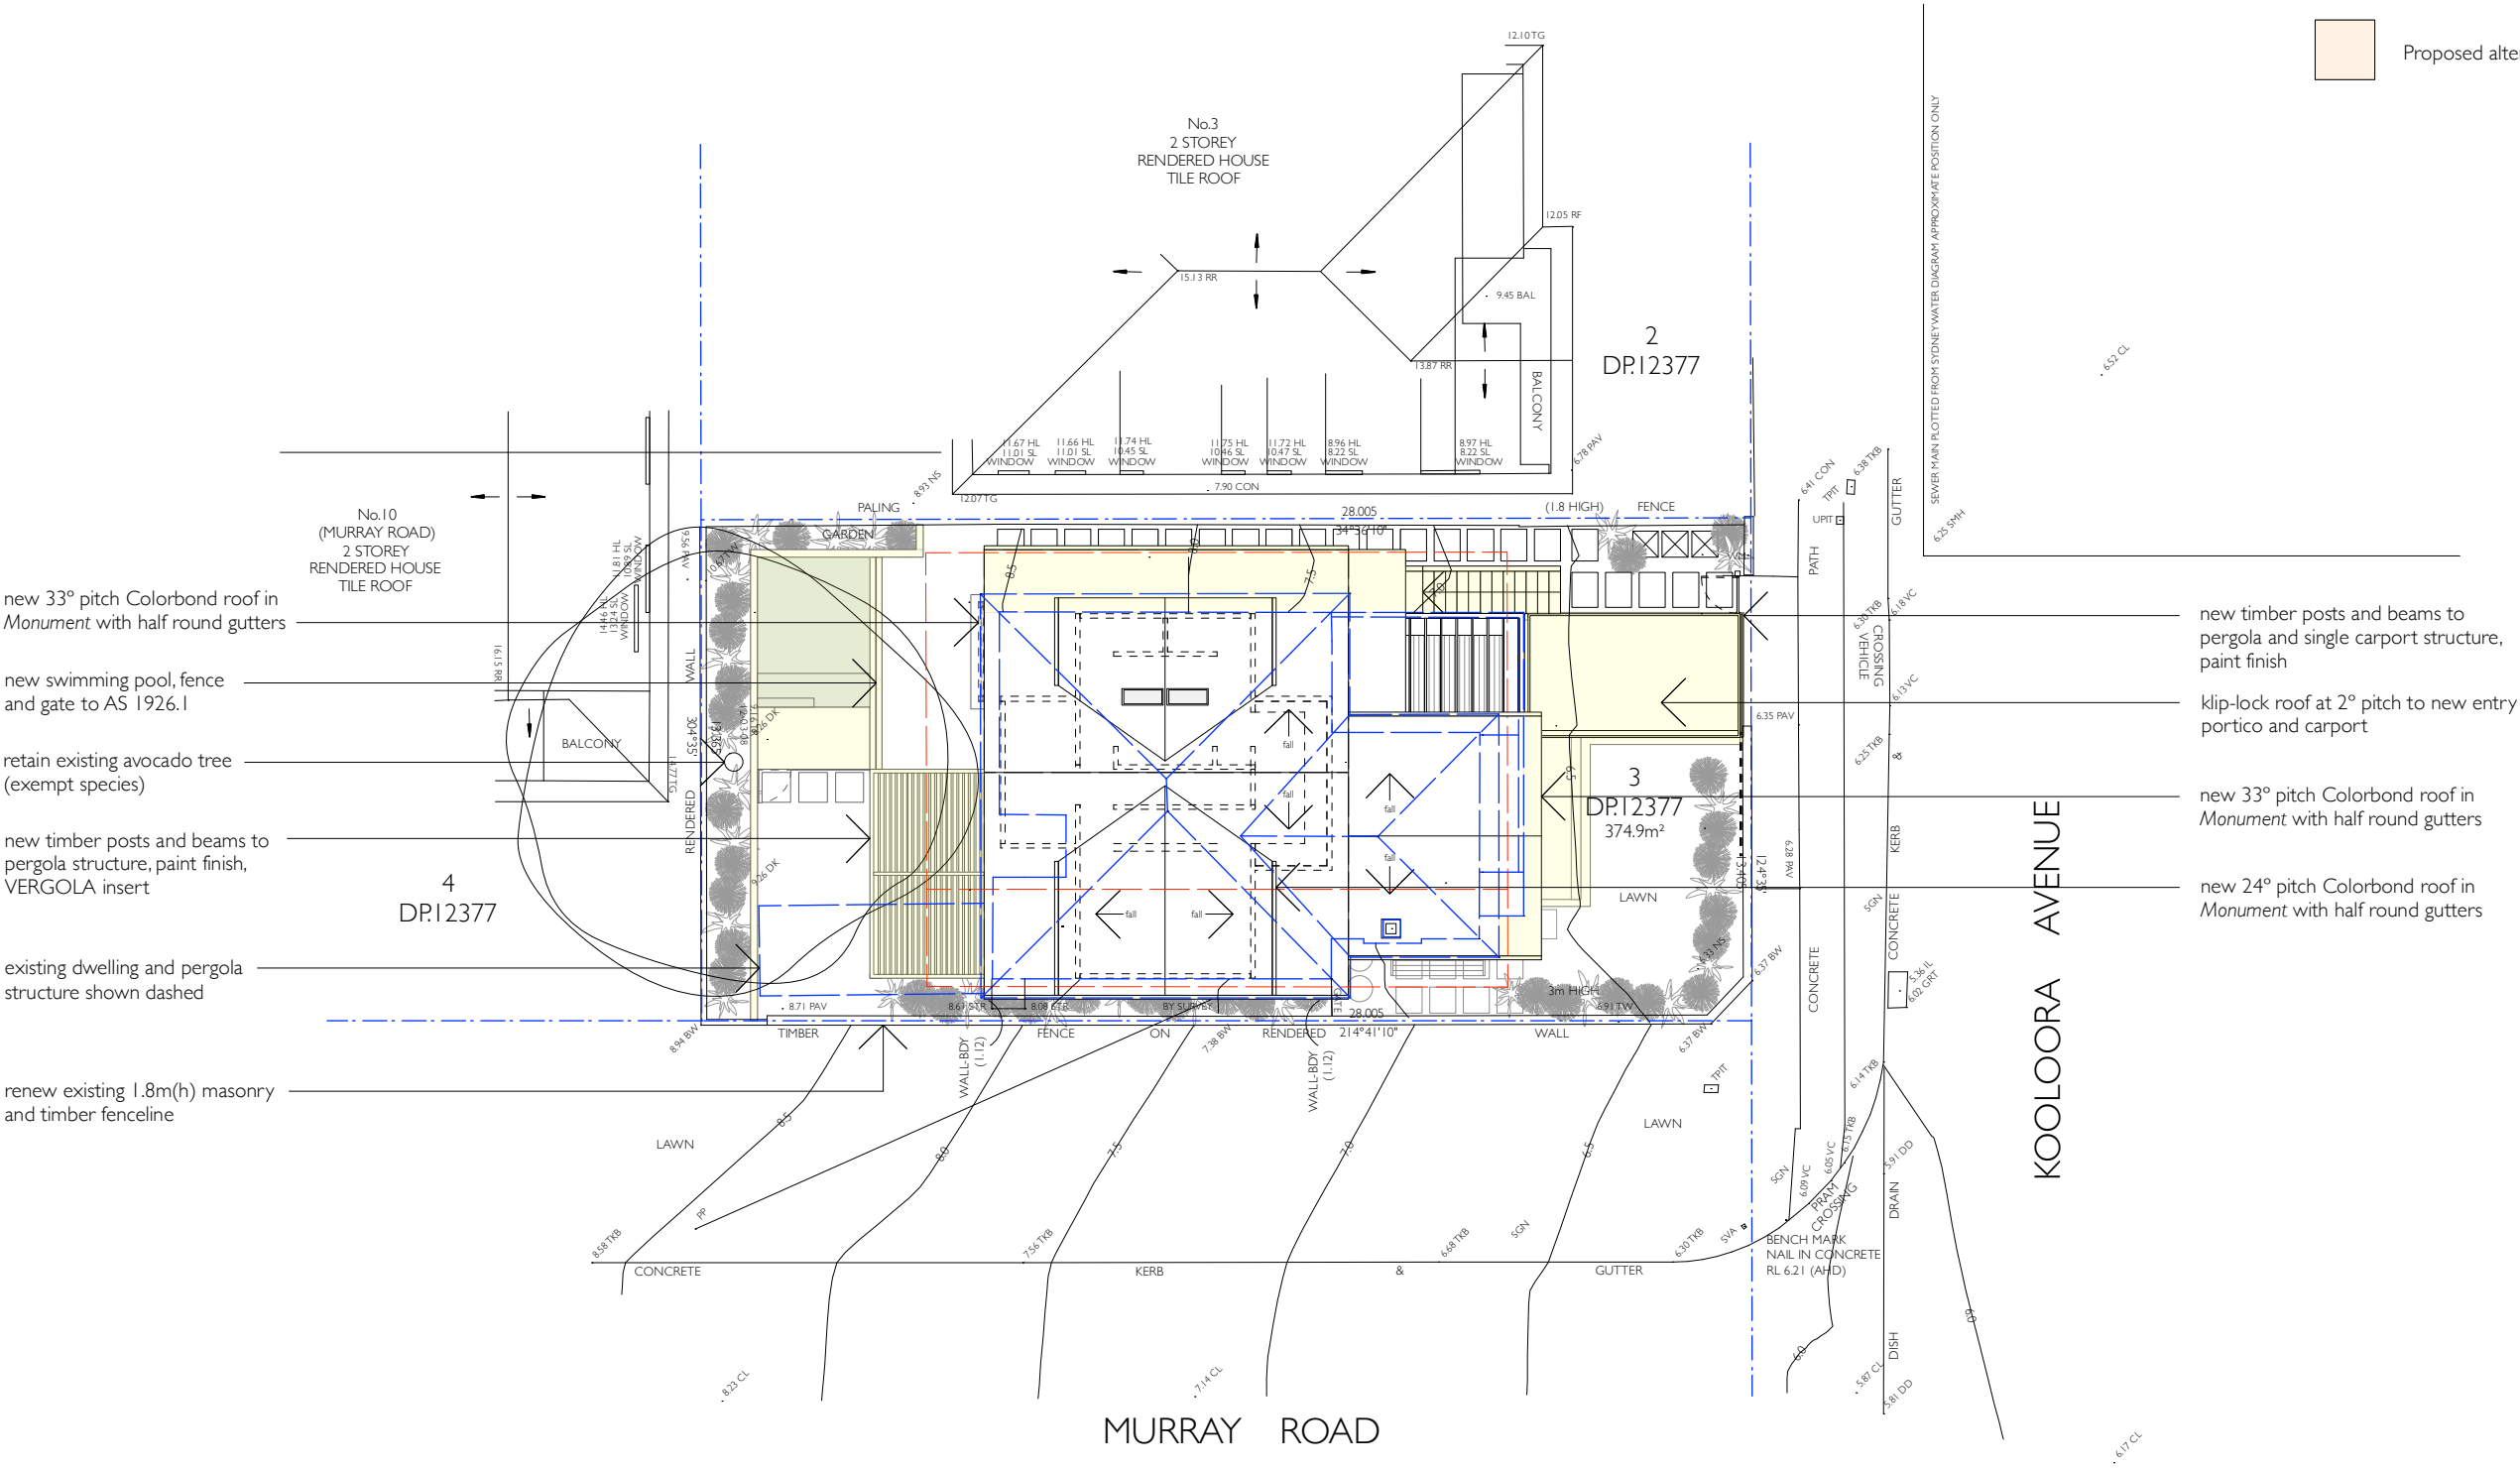

rachel hudson architect

www.rachelhudson.com.au
0410 323 564

 

Do not scale from drawings. Verify all dimensions and levels on site.
Rachel Hudson is the owner of the copyright subsisting in these drawings and specifications. They must not be used, reproduced or copied in whole or part, nor may the information, ideas and concepts therein contained be disclosed to any person without the prior written consent of Rachel Hudson.

0 2m 4m 6m 8m

YEATES HOUSE
Michelle & Anthony Yeates
5 Kooloorra Avenue
Freshwater
NSW 2096

DWG	YH-17-DA
DATE	10.06.21
ISSUE	A
JOB #	199
SCALE	1:200 @ A3


NOTIFICATION SITE PLAN

MATERIALS LEGEND


mn - masonry
cn - concrete
cr - cement render
cg - clear glass
og - opaque glass
mt - metal roof
ps - privacy screen
ss - sandstone
tm - timber
wb - weatherboard
cl - cladding

Proposed additions shown in yellow
Proposed alterations shown in orange

NE ELEVATION

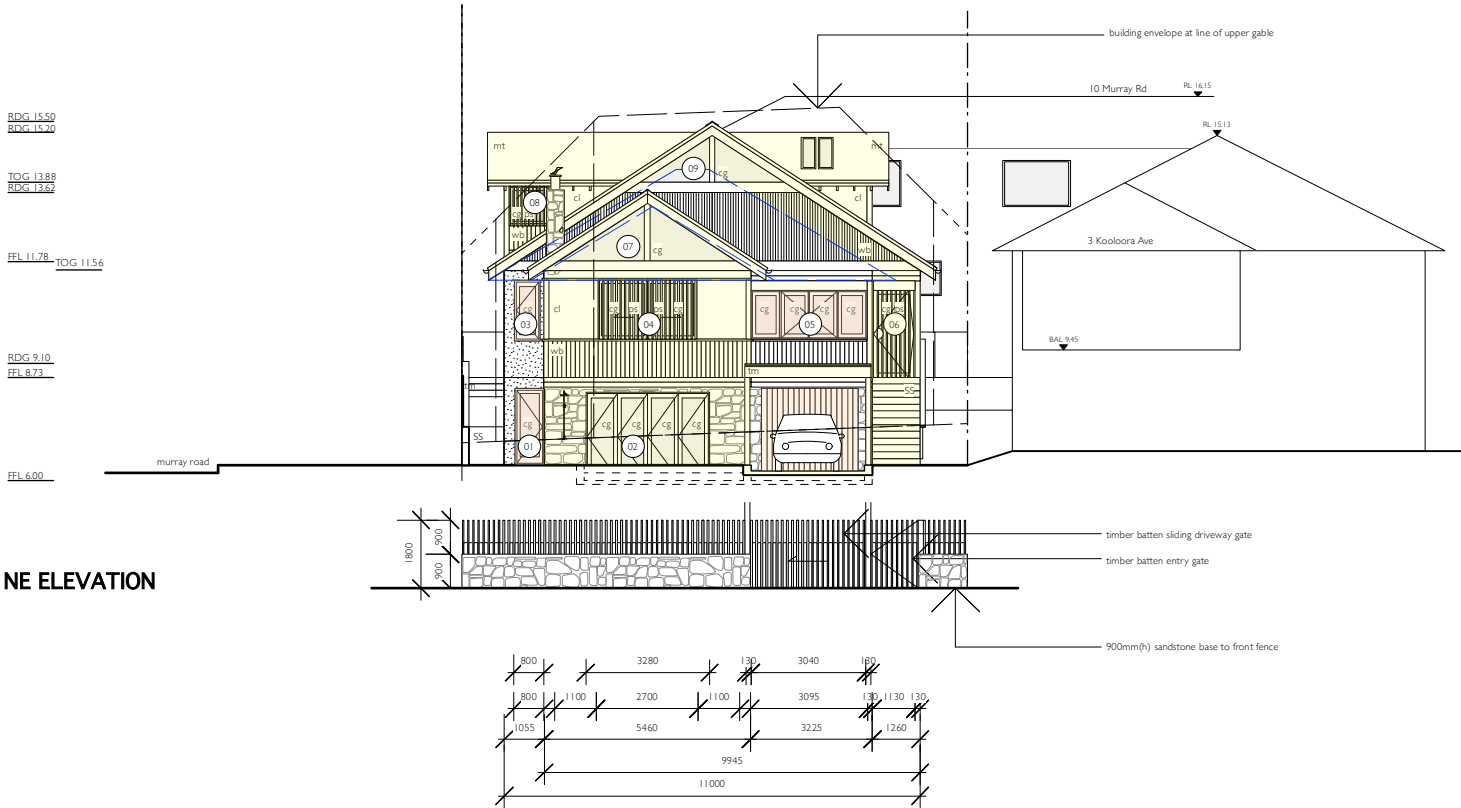

SW ELEVATION

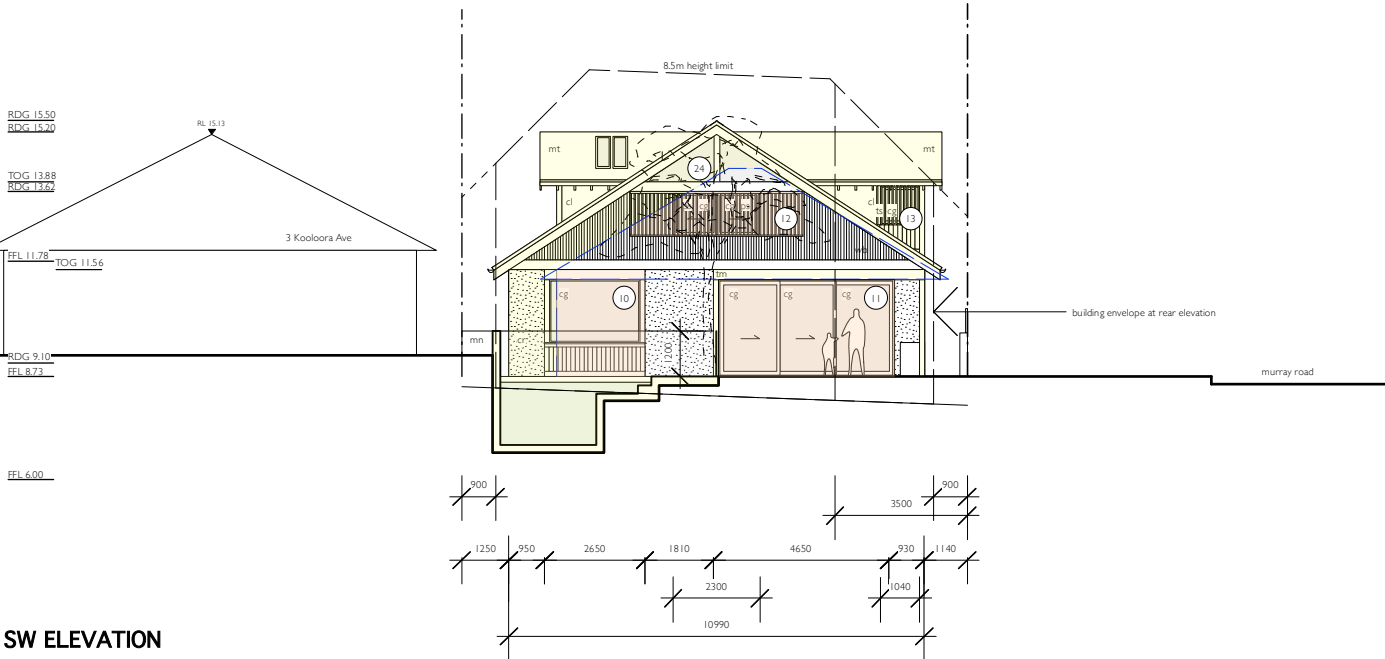

rachel hudson architect

www.rachelhudson.com.au
0410 323 564

Do not scale from drawings. Verify all dimensions and levels on site.
Rachel Hudson is the owner of the copyright subsisting in these drawings and specifications. They must not be used, reproduced or copied in whole or part, nor may the information, ideas and concepts therein contained be disclosed to any person without the prior written consent of Rachel Hudson.

YEATES HOUSE


Michelle & Anthony Yeates
5 Koolooro Avenue
Freshwater
NSW 2096

DWG YH-18-DA
DATE 10.06.21
ISSUE A
JOB # 199
SCALE 1:200 @ A3


NOTIFICATION ELEVATIONS 1

MATERIALS LEGEND

- mn - masonry
- cn - concrete
- cr - cement render
- cg - clear glass
- og - opaque glass
- mt - metal roof
- ps - privacy screen
- ss - sandstone
- tm - timber
- wb - weatherboard
- cl - cladding

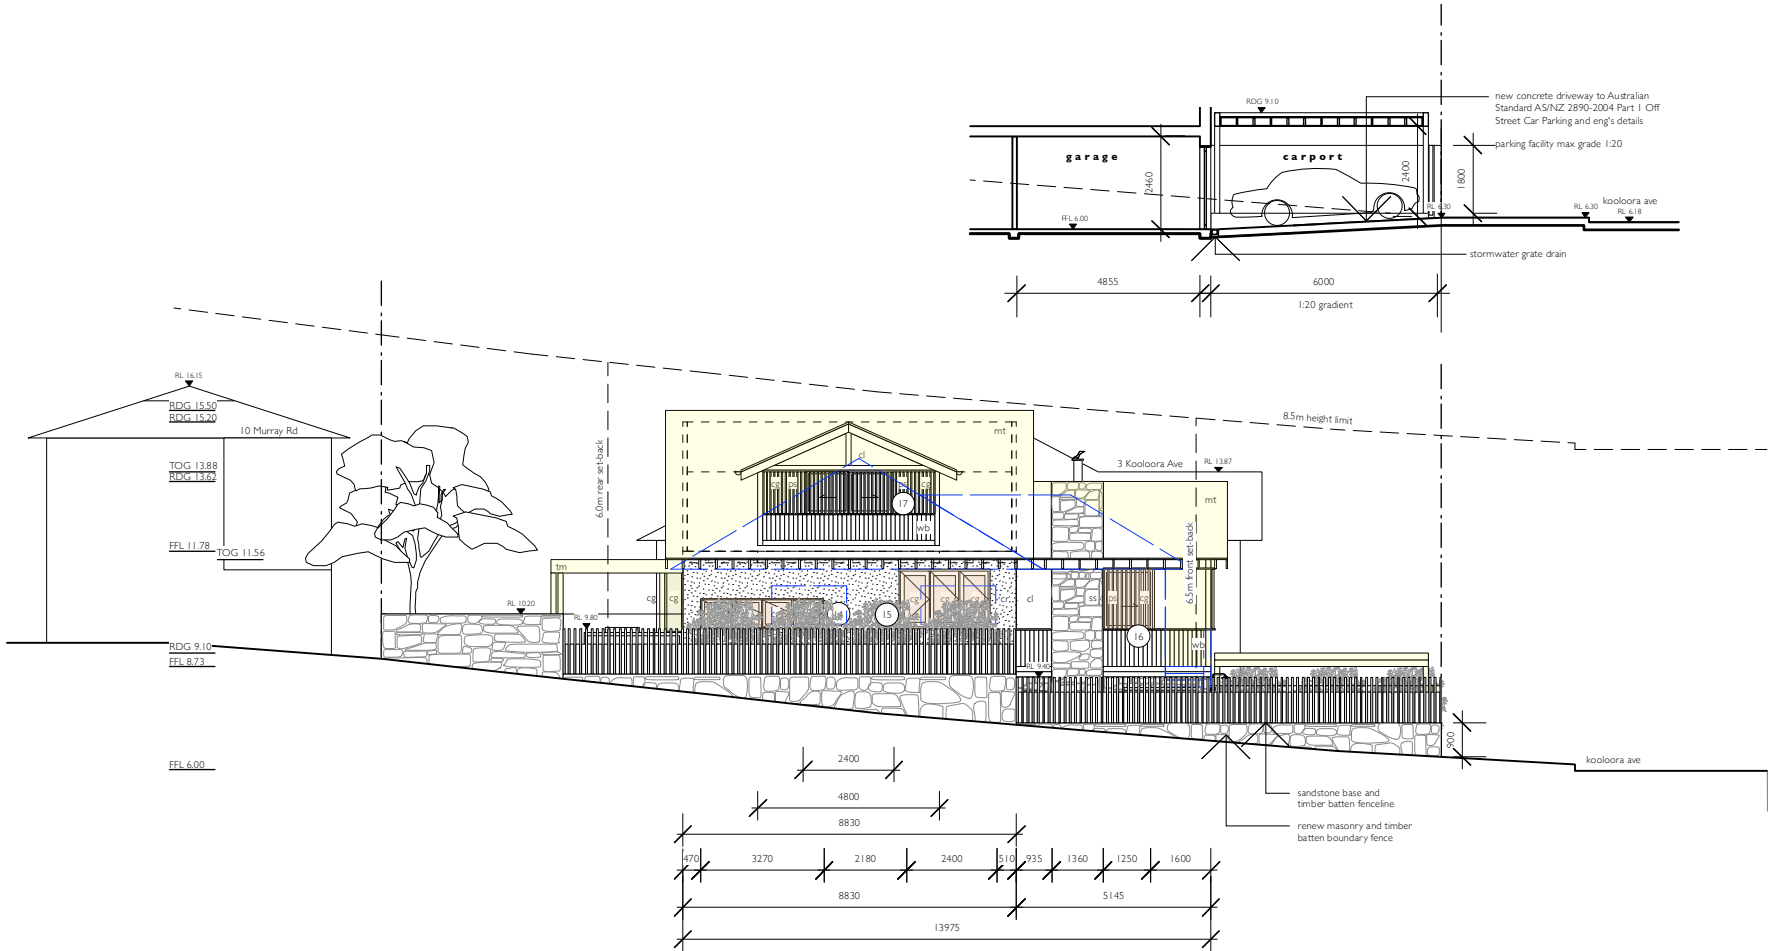

SE ELEVATION + DRIVEWAY SECTION

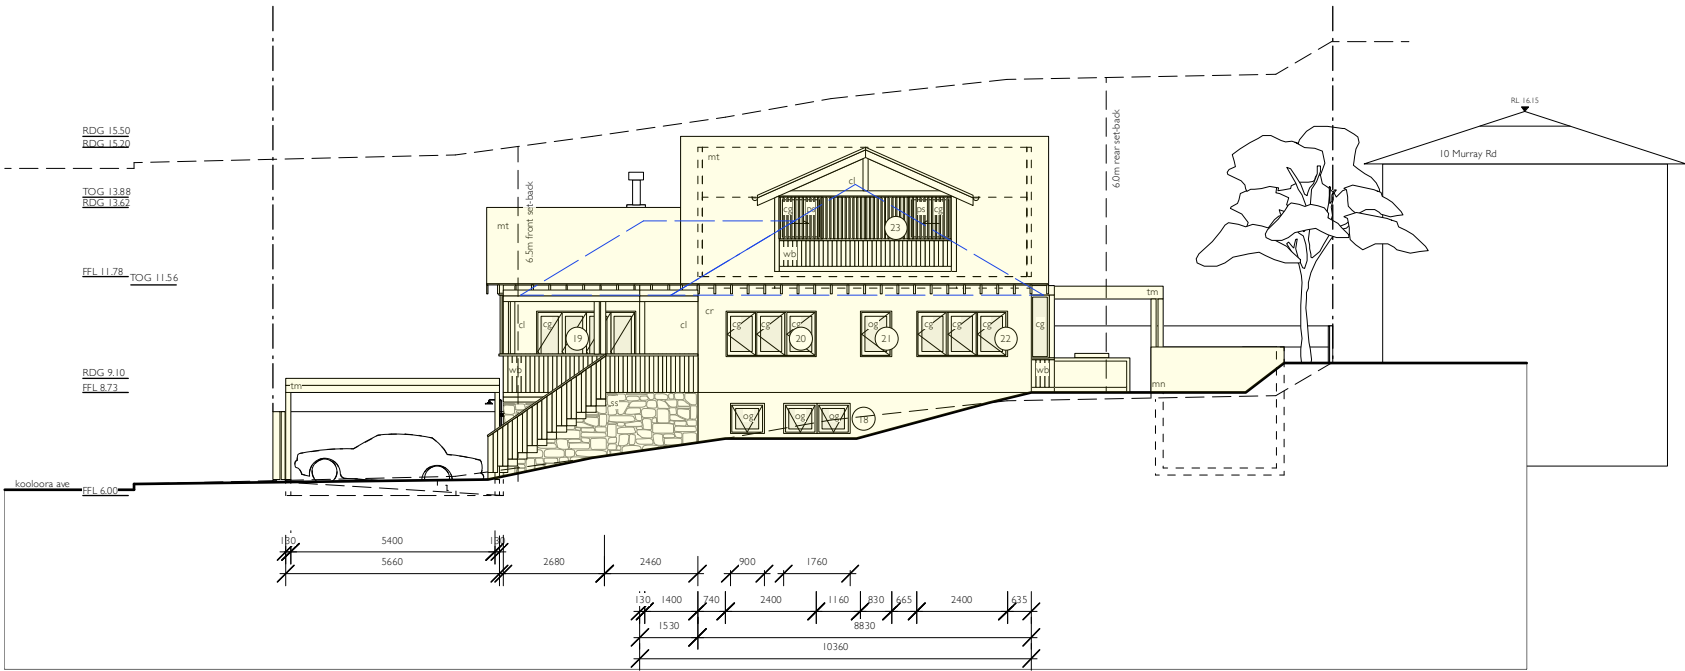

NW ELEVATION

rachel hudson architect

www.rachelhudson.com.au
0410 323 564

Do not scale from drawings. Verify all dimensions and levels on site.
Rachel Hudson is the owner of the copyright subsisting in these drawings and specifications. They must not be used, reproduced or copied in whole or part, nor may the information, ideas and concepts therein contained be disclosed to any person without the prior written consent of Rachel Hudson.

0 2m 4m 6m 8m

YEATES HOUSE

Michelle & Anthony Yeates
5 Kooloora Avenue
Freshwater
NSW 2096

DWG YH-19-DA
DATE 10.06.21
ISSUE A
JOB # 199
SCALE 1:200 @ A3

NOTIFICATION ELEVATIONS 2