



NOTIFICATION

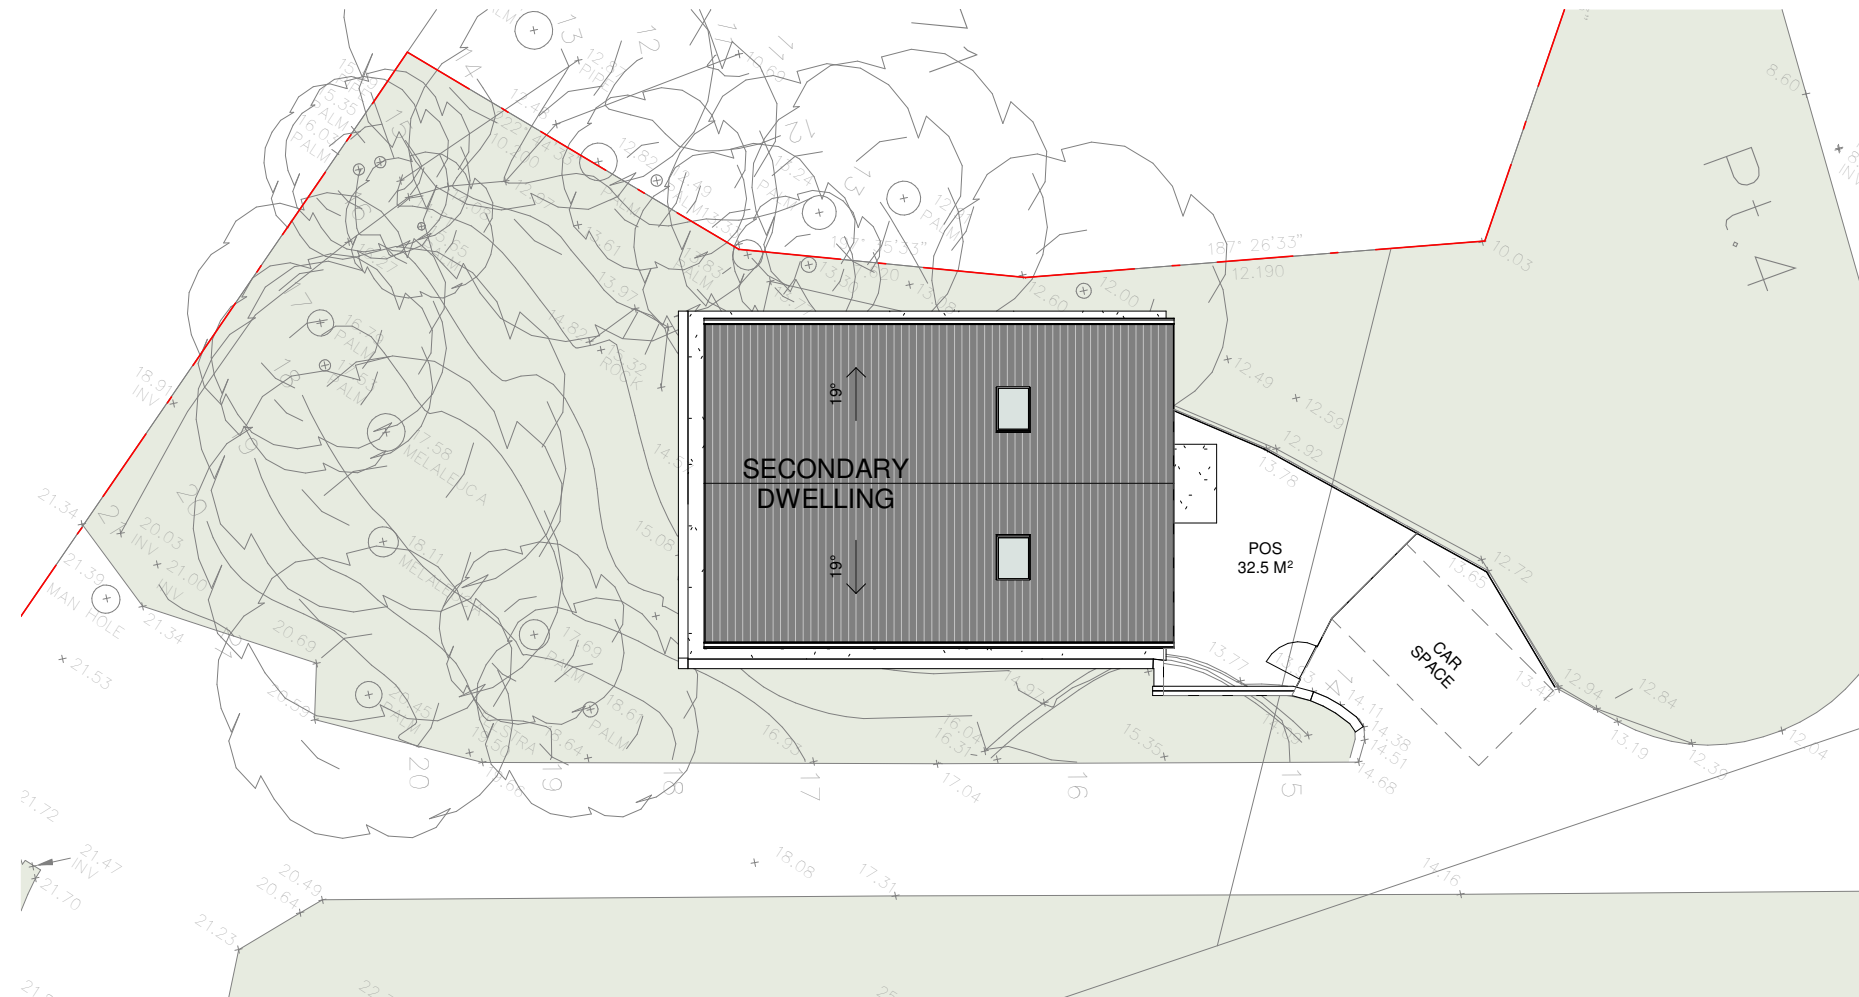


1 | SITE PLAN.

A105 | 1 : 200

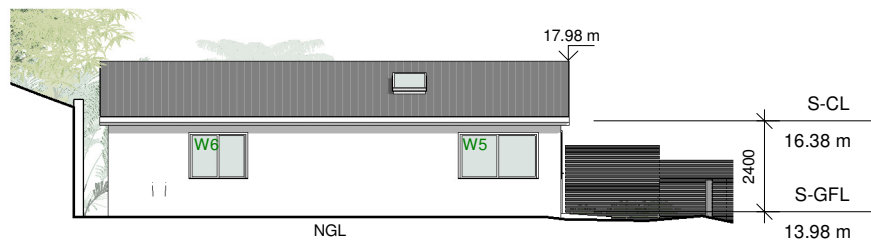


3 | EAST ELEVATION.

A105	1 : 200
------	---------

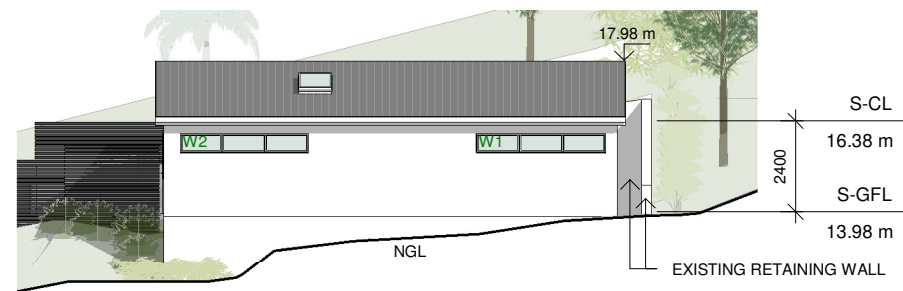


4 | WEST ELEVATION.

A105	1 : 200
------	---------

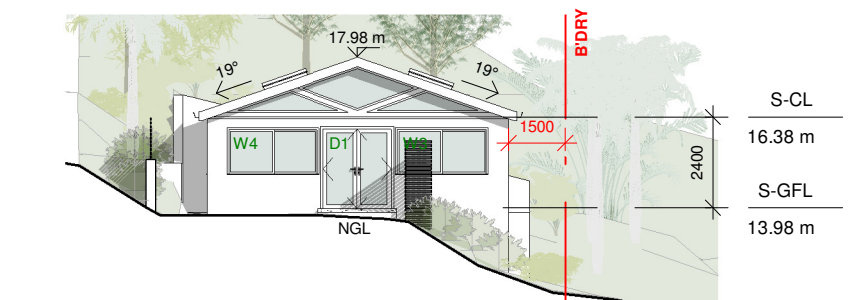

2 | NORTH ELEVATION.

A105	1 : 200
------	---------

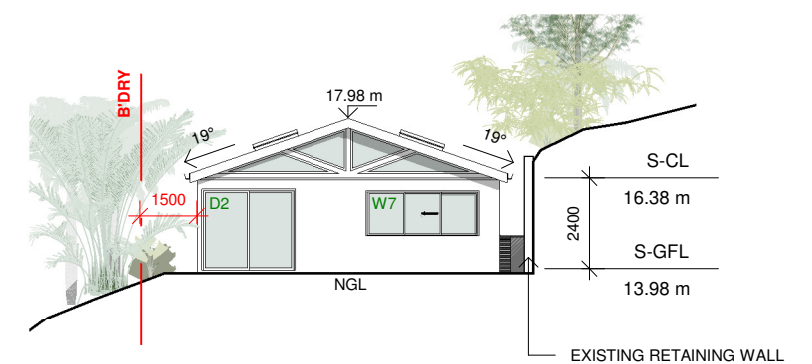

5 | SOUTH ELEVATION.

A105	1 : 200
------	---------

Do not scale from plans. All dimensions and levels shown on plan are subject to confirmation on site.

ISSUE	DATE	DESCRIPTION	DRWN	CHKD
-	07.02.2019	DA PLANS	KC	

This drawing is copyright and remains the property of Blue Sky Building Designs P/L.



PROJECT TITLE:	SECONDARY DWELLING
PROJECT NO.:	2019006
AT:	1178 BARRENJOEY RD, PALM BEACH
FOR:	LEON WAGNER

SHEET TITLE:	NOTIFICATION PLAN
SHEET NO:	A105
SCALE A3:	1 : 200