

STREET

FAIRLIGHT

SP.15258

A
DP.329299

No.21
RENDERED HOUSE
TILE ROOF


A
DP104229

No.64A
1 & 2 STOREY
RENDERED HOUSE
TILE ROOF

B
DP.315069

A
DP.315069

SITE PLAN
1:200

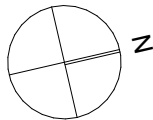

NOTES:
This drawing is and remains copyright and is the property of mm+j architects p/l. It may not be used or copied in whole or in part without written consent.
All dimensions to be verified on site.
This drawing is not to be used for construction purposes.

NOTIFICATION PLAN

REV	DATE	DESCRIPTION
A	03.10.2019	DEVELOPMENT APPLICATION ISSUE
B	07.01.2019	FOR CLIENT APPROVAL
C	08.01.2020	REVISED DA ISSUE
D	27.09.2021	AMMENDMENT: S455

mm+j
architects

SUITE 1, 36-42 SYDNEY RD,
MANLY NSW 2095
Nom. arch. Luisa Manfredini
NSW ARB 6666
admin@mmjarchitects.com.au

CLIENTS:
LUCY SHEPHERD & IAN DONALDSON
PROJECT: ALTERATIONS AND ADDITIONS TO DETACHED DWELLING
64 FAIRLIGHT STREET, FAIRLIGHT NSW 2094
TITLE:
SITE PLAN


SCALE: 1:200
DRAWN: VAC
DATE: 27-10-2021
JOB NO:
1915

DRAWING NO:
NP01
ISSUE:
D


PLOTTED 27-10-2021 12:33

1915 Fairlight_AC24_S455_211026_MS.pln


LEGEND	
CB	COLORBOND ROOFING
FC	FC SHEET CLADDING

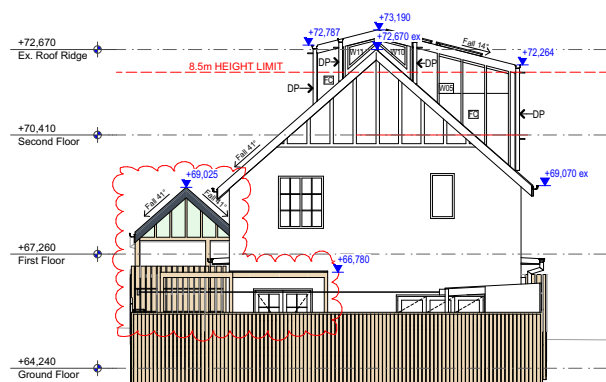


N NORTH ELEVATION
1:200

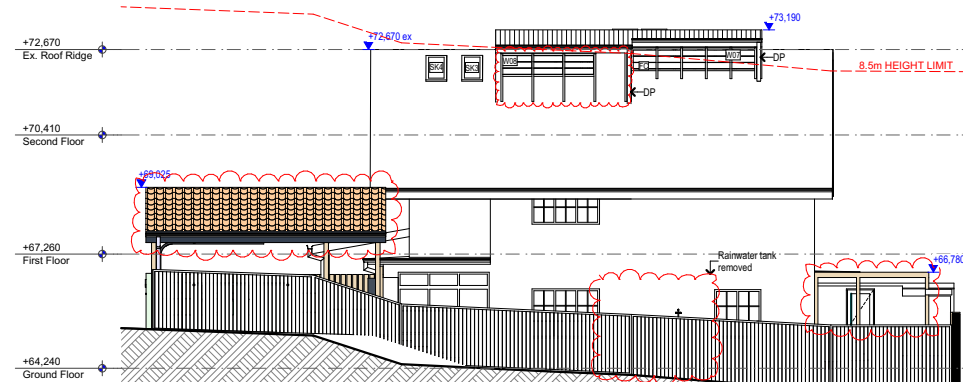

E EAST ELEVATION
1:200

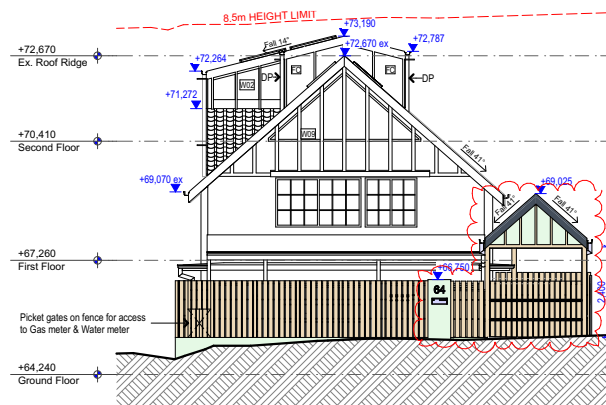

S SOUTH ELEVATION
1:200

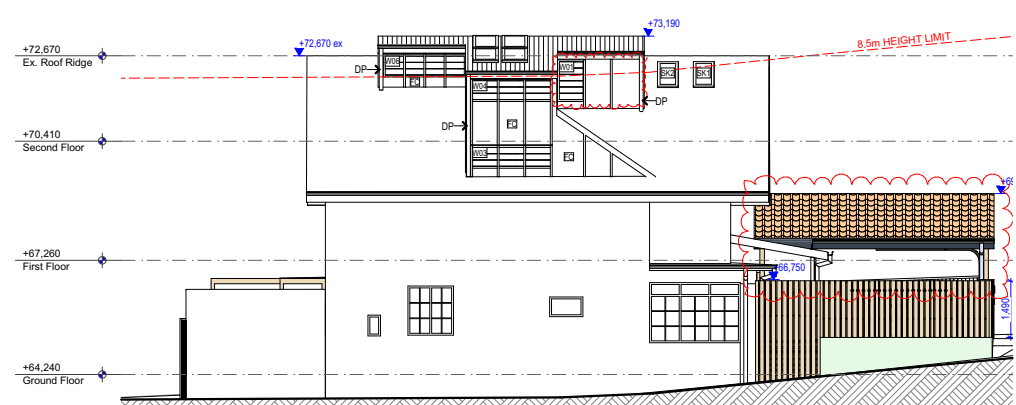

W WEST ELEVATION
1:200

NOTES:
This drawing is and remains copyright and is the property of mm+j architects p/l. It may not be used or copied in whole or in part without written consent.
All dimensions to be verified on site.
This drawing is not to be used for construction purposes.

NOTIFICATION PLAN

REV	DATE	DESCRIPTION
A	03.10.2019	DEVELOPMENT APPLICATION ISSUE
B	07.01.2019	FOR CLIENT APPROVAL
C	08.01.2020	REVISED DA ISSUE
D	27.09.2021	AMMENDMENT: S455

mm+j
architects

SUITE 1, 36-42 SYDNEY RD,
MANLY NSW 2095
Nom. arch. Luisa Manfredini
NSW ARB 6666
admin@mmjarchitects.com.au

CLIENTS:
LUCY SHEPHERD & IAN DONALDSON
PROJECT: ALTERATIONS AND ADDITIONS TO DETACHED DWELLING
64 FAIRLIGHT STREET, FAIRLIGHT NSW 2094
TITLE:
ELEVATIONS

SCALE: 1:200
DRAWN: VAC
DATE: 27-10-2021
JOB NO:
1915

DRAWING NO:
NP02
ISSUE:
D