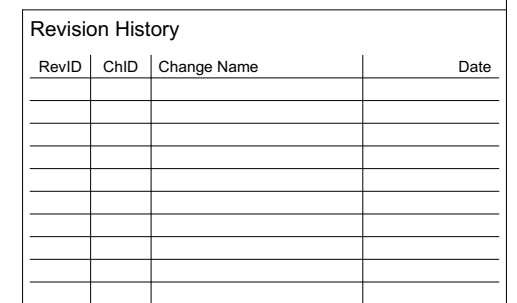


[illegible]

jaclyn smith architectural
d e s i g n

LOT 7
SEC.
DP 137

Drawing Name	Site Plan
--------------	------------------

Drawing Status	For DA
----------------	---------------

Modified by JS	Date Nov 2022
--------------------------	------------------

Checked by JS	Date Nov 2022
-------------------------	------------------

Drawing Scale


1:100 @A2

Layout ID	Revision
A.01.2	



THIS PLAN IS TO BE READ IN
CONJUNCTION WITH
THE CONDITIONS OF DEVELOPMENT
CONSENT

DA2022/1954

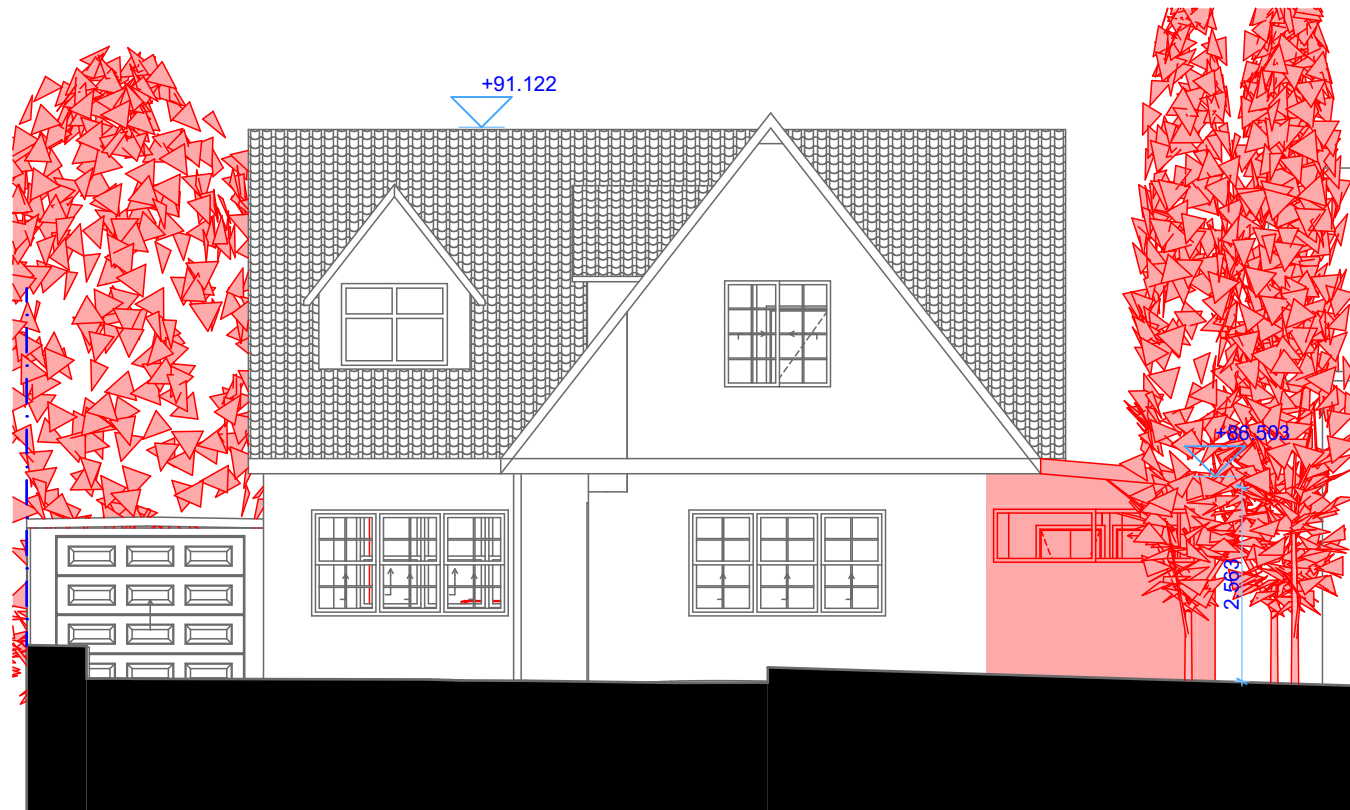


West Elevation

1:100



South Elevation

1:100

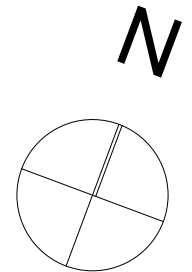

Revision History

RevID	ChID	Change Name	Date

Company Title

jaclyn smith architectural
d e s i g n

ABN 678 4938 8455
21 La Perouse Street, Fairlight NSW 2094
ph: 0421 208 998
e: jaclyn_e_zatta@hotmail.com
web: www.jaclynsmith.weebly.com

PROJECT

13 Wakehurst Parkway,
Seaforth NSW 2092

Drawing Name

West Elevation, South

Drawing Status

Elevation
For DA

Modified by

JS

Date

Nov 2022

Checked by

JS

Date

Nov 2022


Drawing Scale

1:100 @A3

Layout ID

A.02.1

Revision

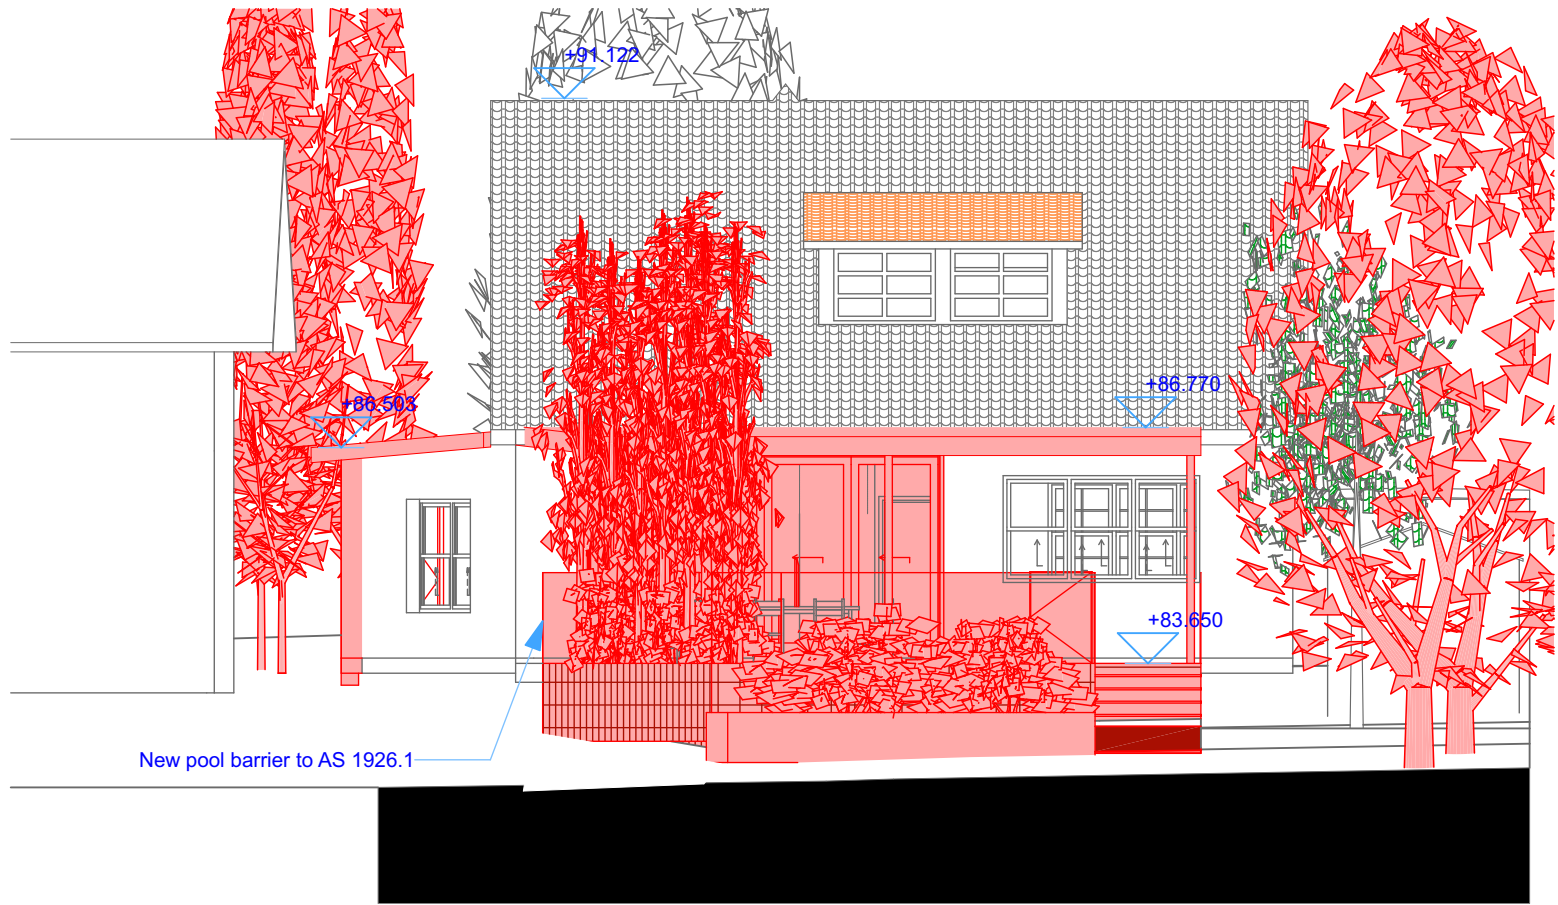


East Elevation 1:100

 northern
beaches
council

**THIS PLAN IS TO BE READ IN
CONJUNCTION WITH
THE CONDITIONS OF DEVELOPMENT
CONSENT**

DA2022/1954

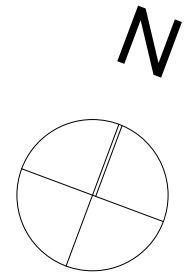

Revision History			
RevID	ChID	Change Name	Date

Company Title

jaclyn smith architectural
d e s i g n

ABN 678 4938 8455
21 La Perouse Street, Fairlight NSW 2094
ph: 0421 208 998
e: jaclyn_e_zatta@hotmail.com
web: www.jaclynsmith.weebly.com

PROJECT
13 Wakehurst Parkway,
Seaforth NSW 2092

Drawing Name
East Elevation, North Elevation

Drawing Status
**(1)
For DA**

Modified by
JS

Date
Nov 2022


Checked by
JS

Date
Nov 2022

Drawing Scale
1:100 @A3

Layout ID
A.02.2

Revision

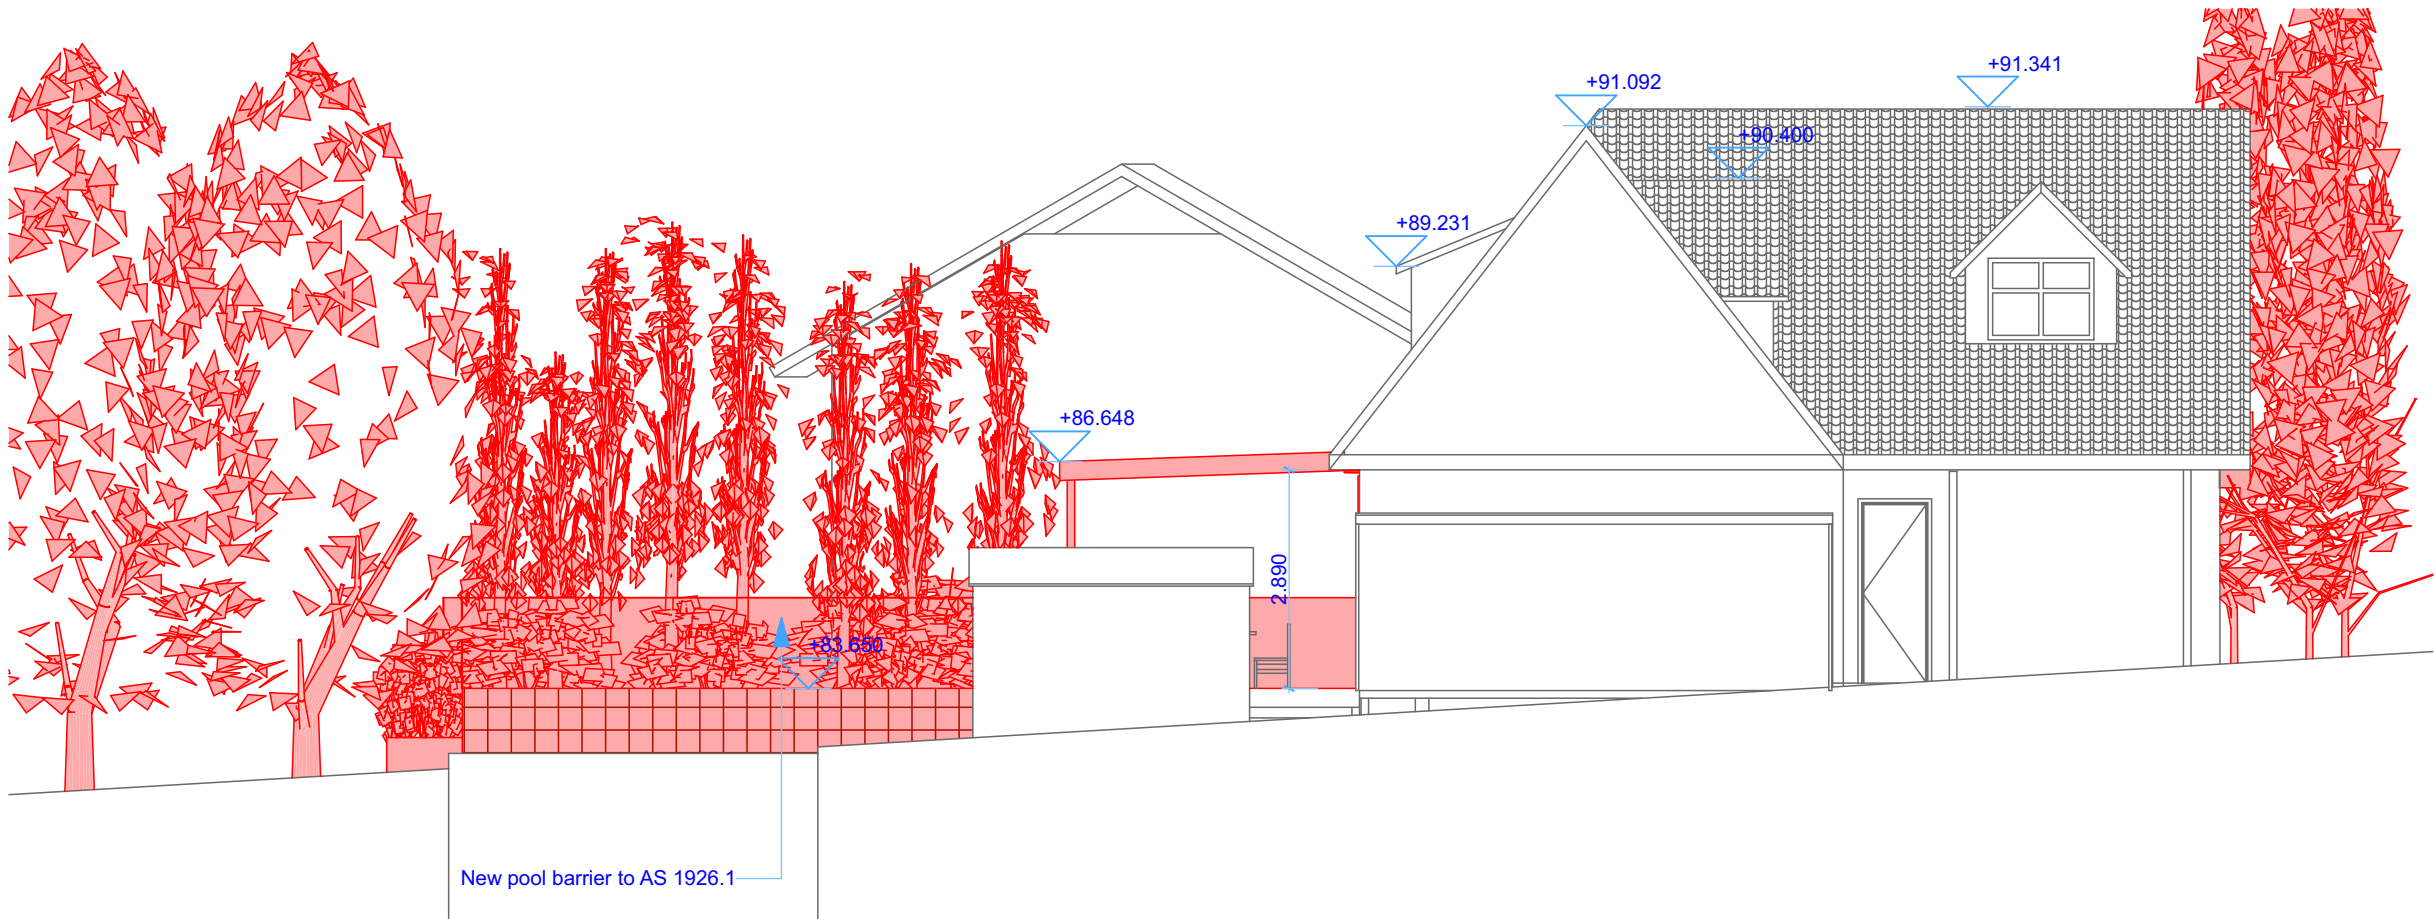


North Elevation (1) 1:100

 northern
beaches
council

THIS PLAN IS TO BE READ IN
CONJUNCTION WITH
THE CONDITIONS OF DEVELOPMENT
CONSENT


DA2022/1954

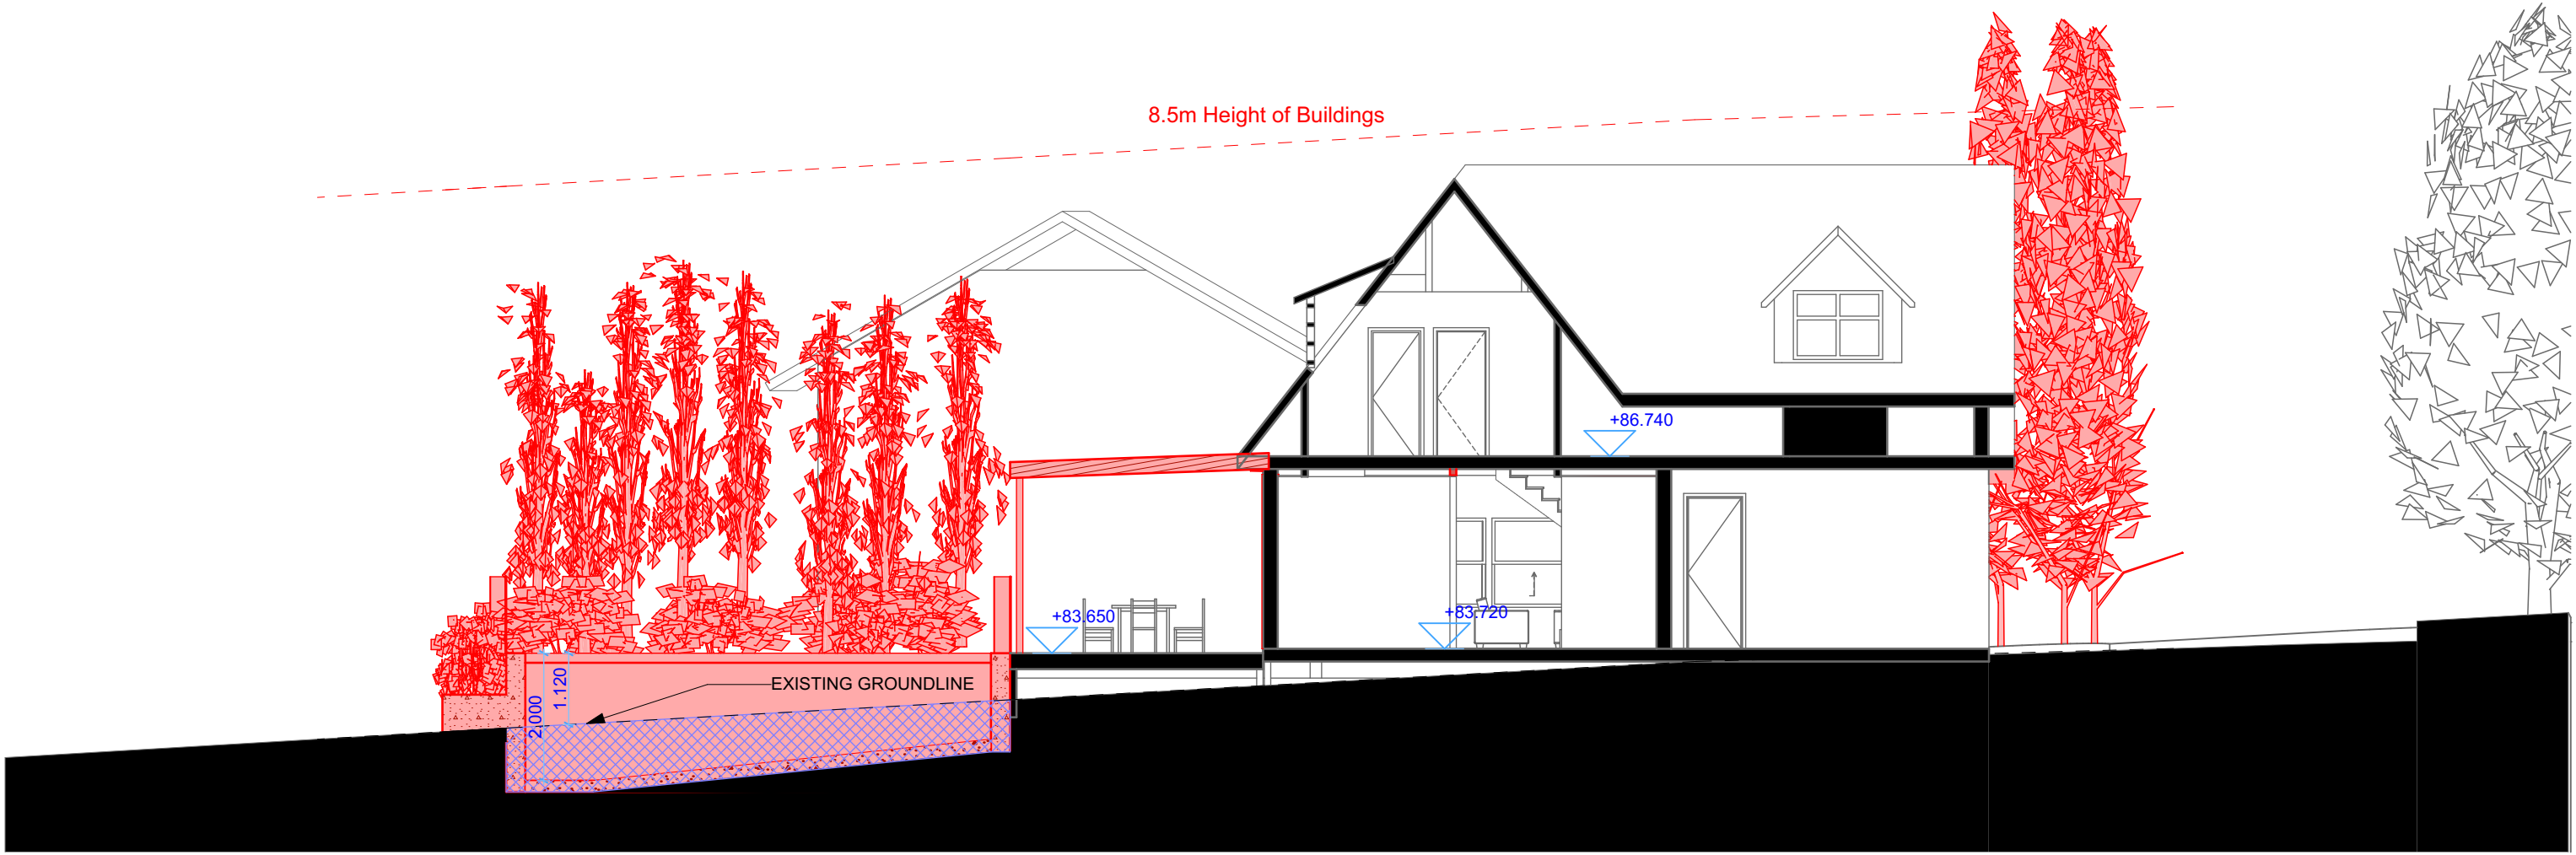

S-01

Building Section (1)


1:100

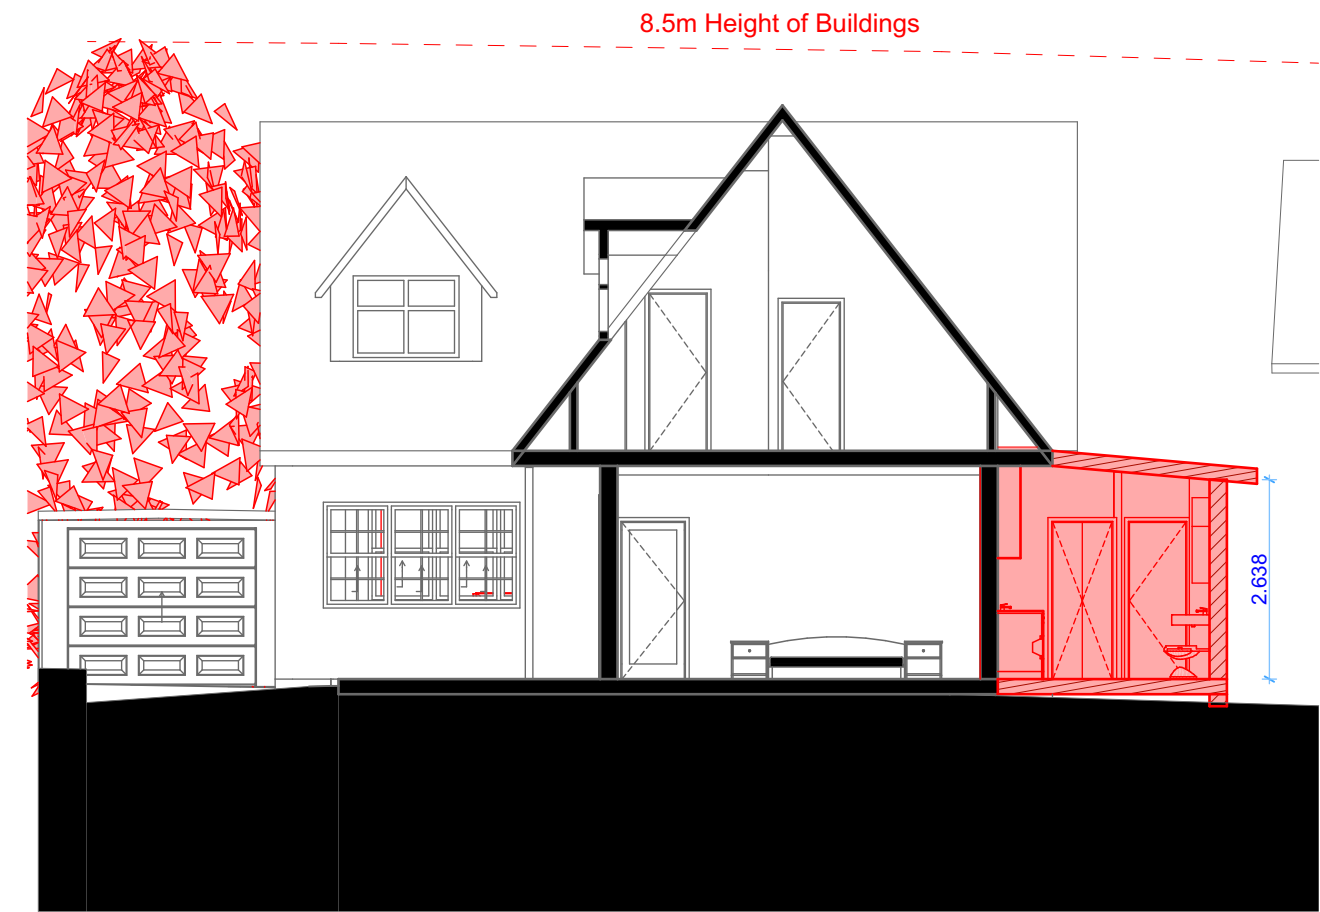

S-02

Building Section (1)


1:100

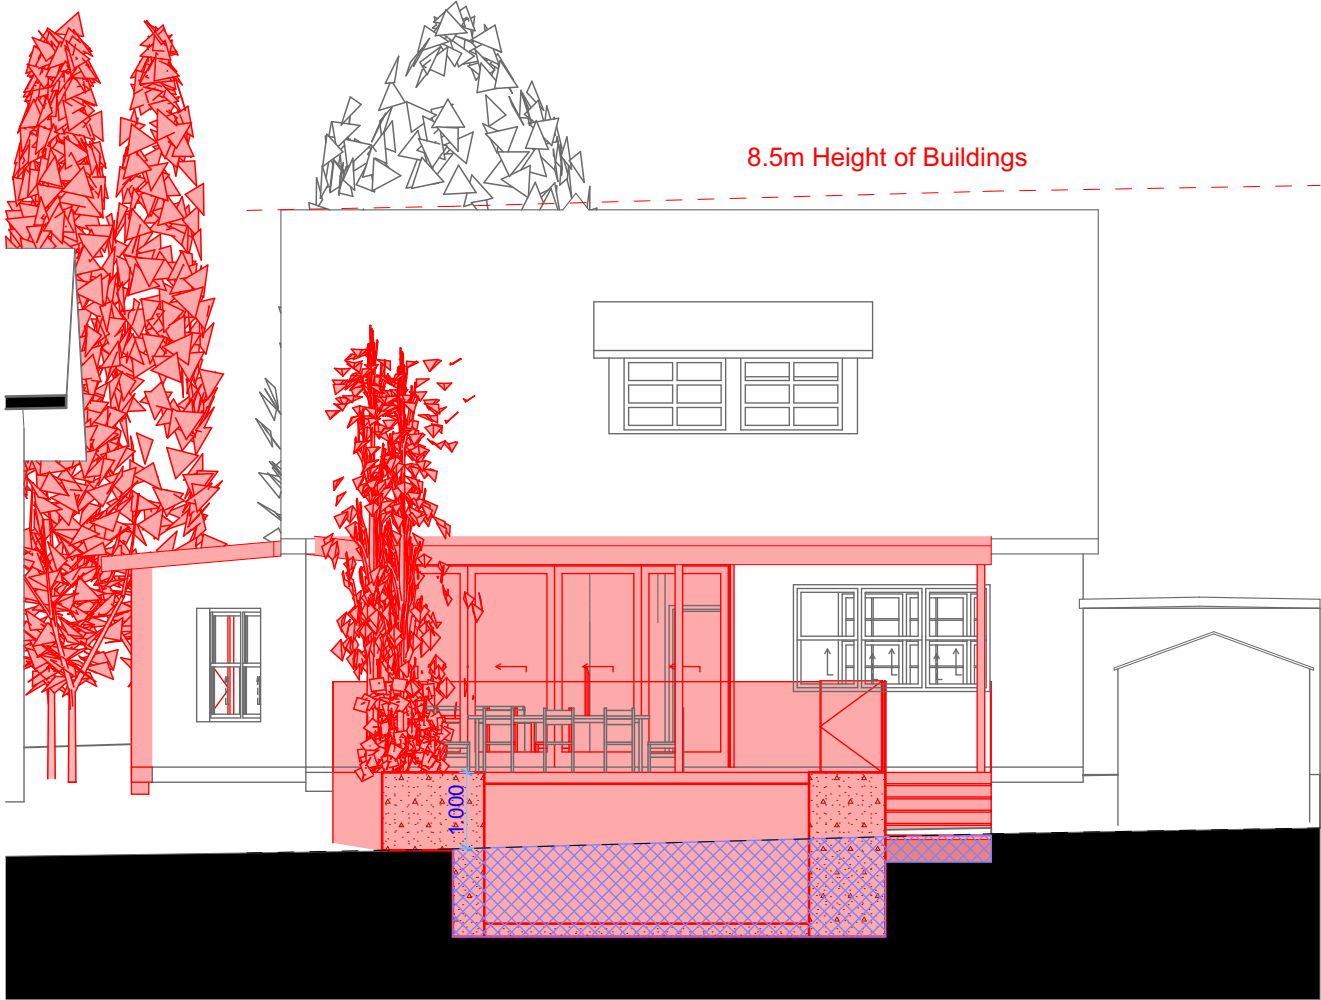


S-03

Building Section

1:100

  Excavation

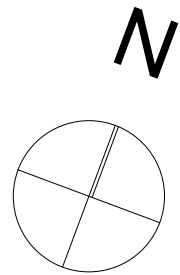

Revision History			
RevID	ChID	Change Name	Date

Company Title

jaclyn smith architectural
d e s i g n

ABN 678 4938 8455
21 La Perouse Street, Fairlight NSW 2094
ph: 0421 208 998
e: jaclyn_e_zalpha@hotmail.com
web: www.jaclynsmith.weebly.com

PROJECT
13 Wakehurst Parkway,
Seaforth NSW 2092

Drawing Name
Building Section (1), Building

Drawing Status
**Section
For DA**

Modified by
JS

Date
Nov 2022


Checked by
JS

Date
Nov 2022

Drawing Scale
1:100 @A2

Layout ID
A.03.1.1

Revision

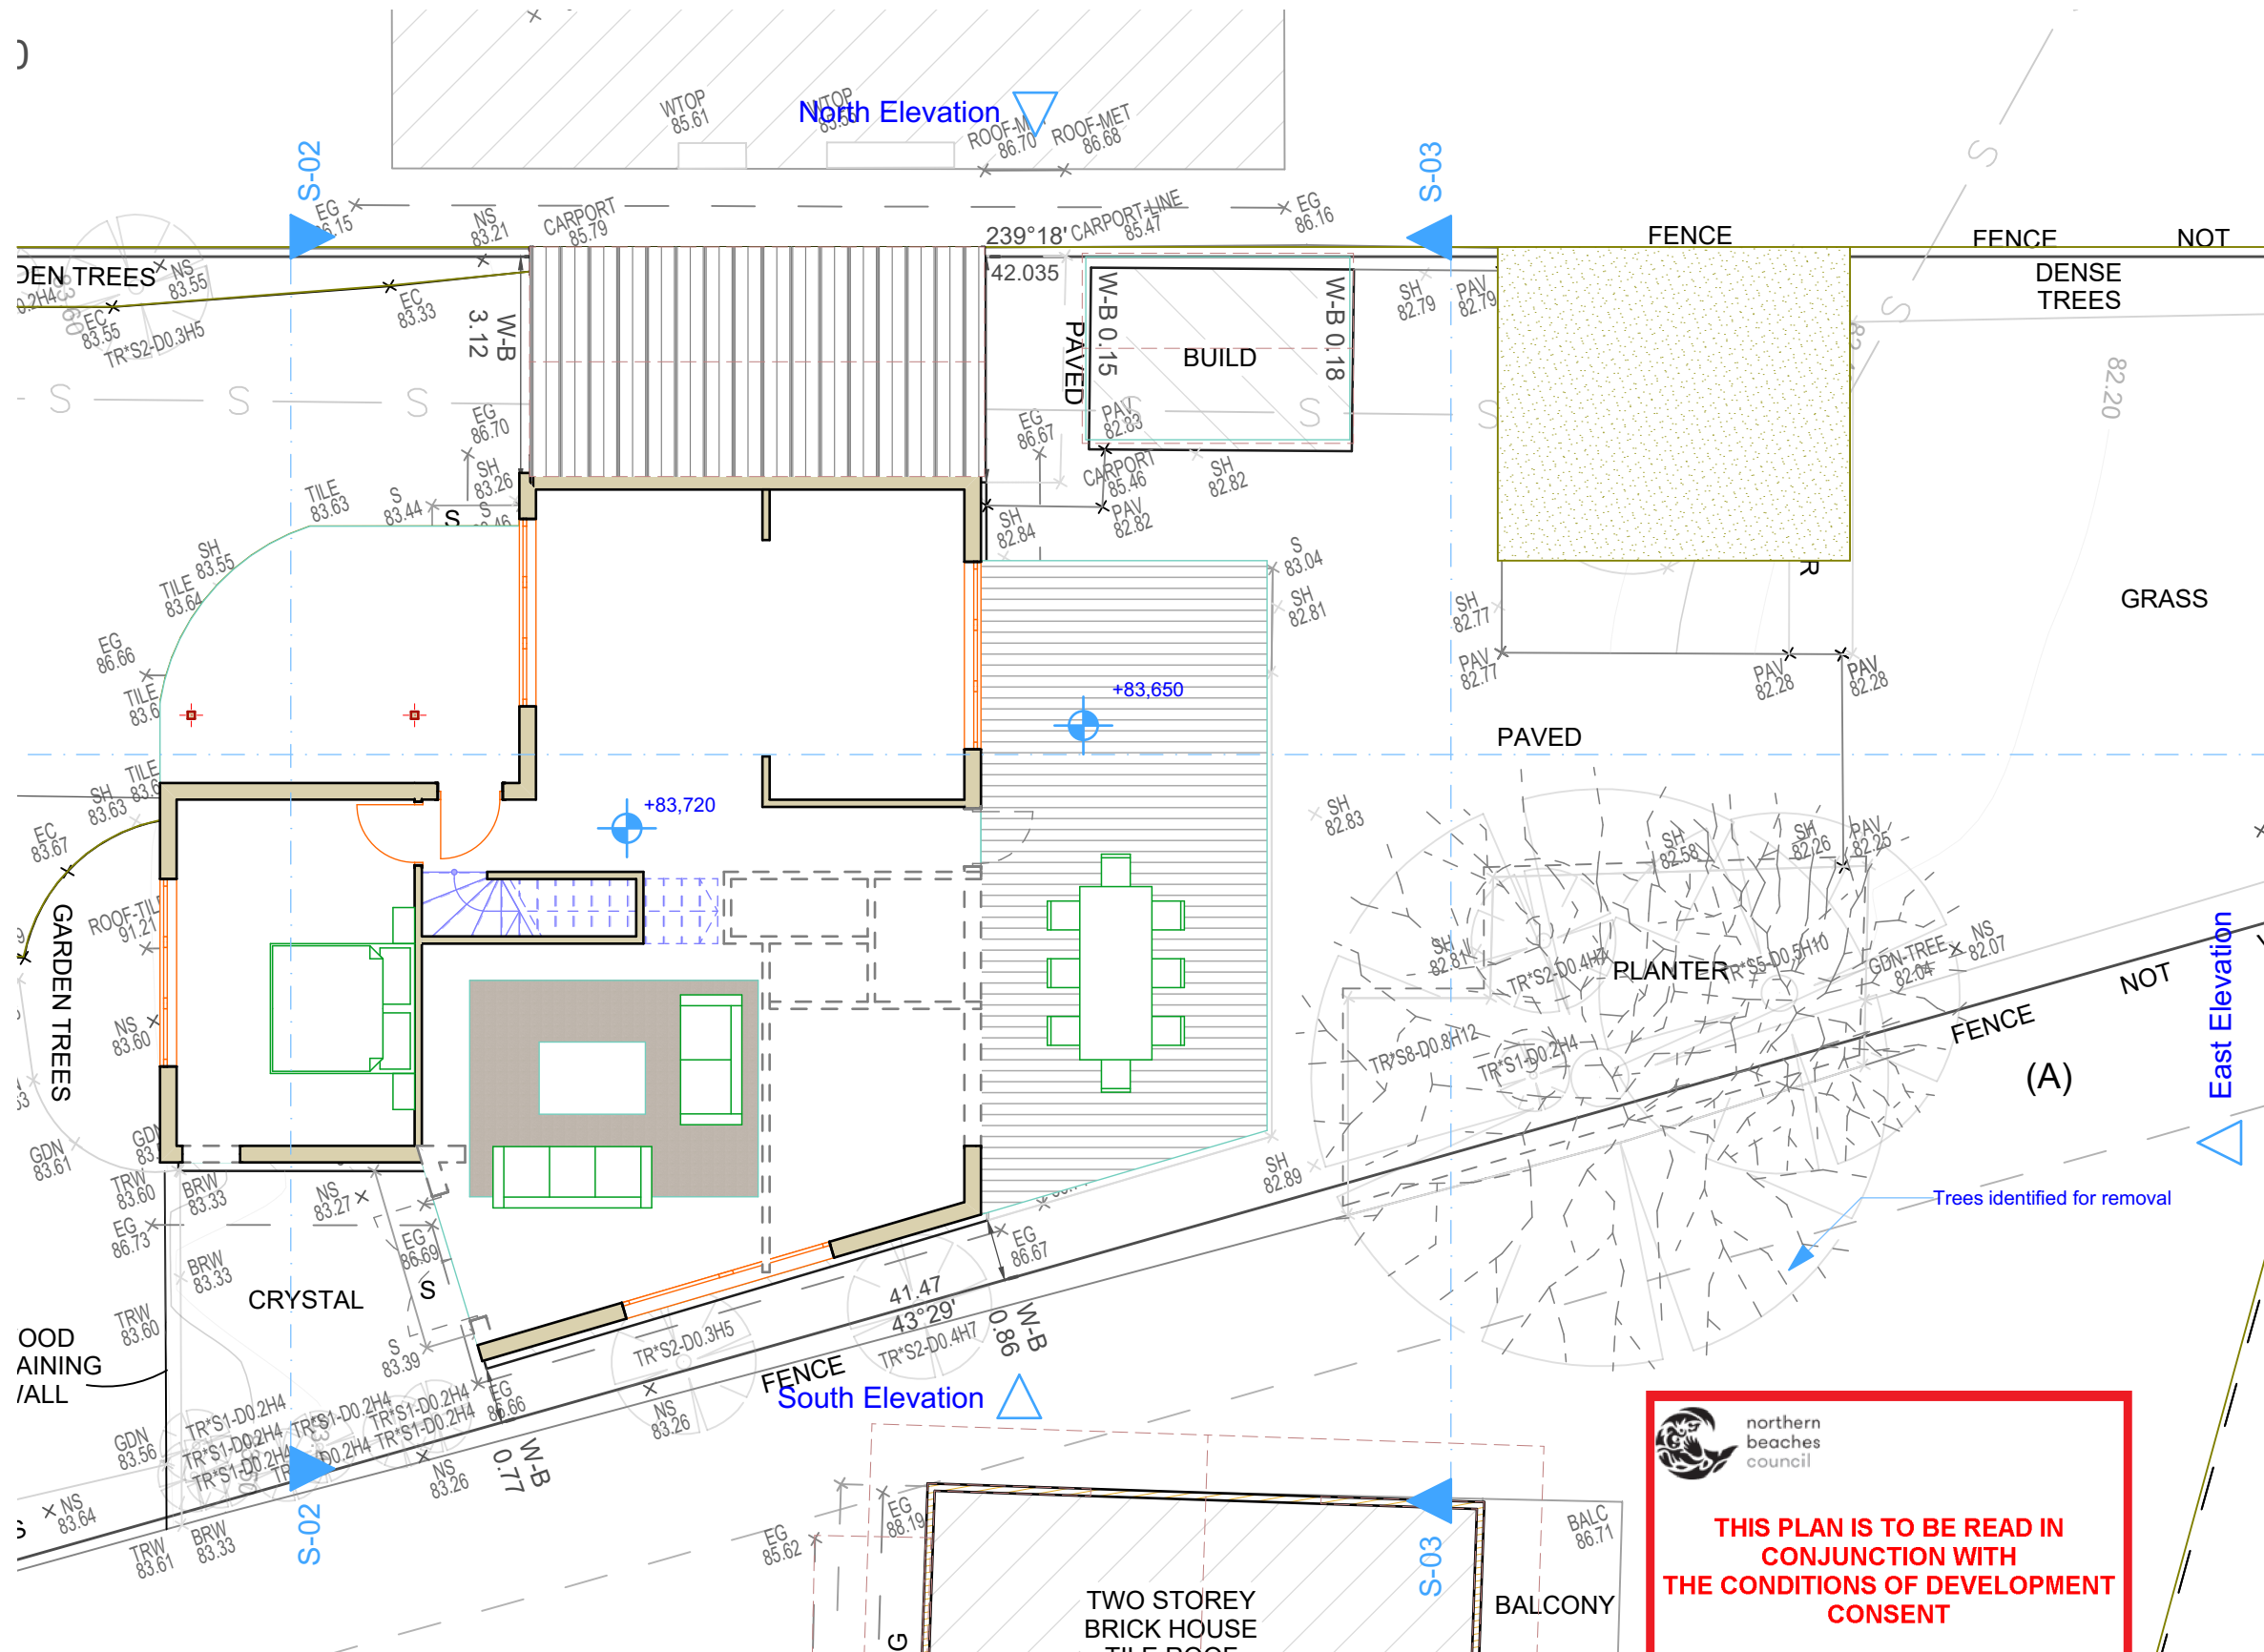

0. Demolition Plan 1:100

Revision History			
RevID	ChID	Change Name	Date

Company Title

jaclyn smith architectural
d e s i g n

ABN 678 4938 8455
21 La Perouse Street, Fairlight NSW 2094
ph: 0421 208 998
e: jaclyn_e_zatta@hotmail.com
web: www.jaclynsmith.weebly.com

PROJECT

13 Wakehurst Parkway,
Seaforth NSW 2092

Drawing Name

Demolition Plan

Drawing Status

Modified by

Date
Nov 2022

Checked by

Date
Nov 2022

Drawing Scale

1:100 @A3

Layout ID

A.01.5

Revision