


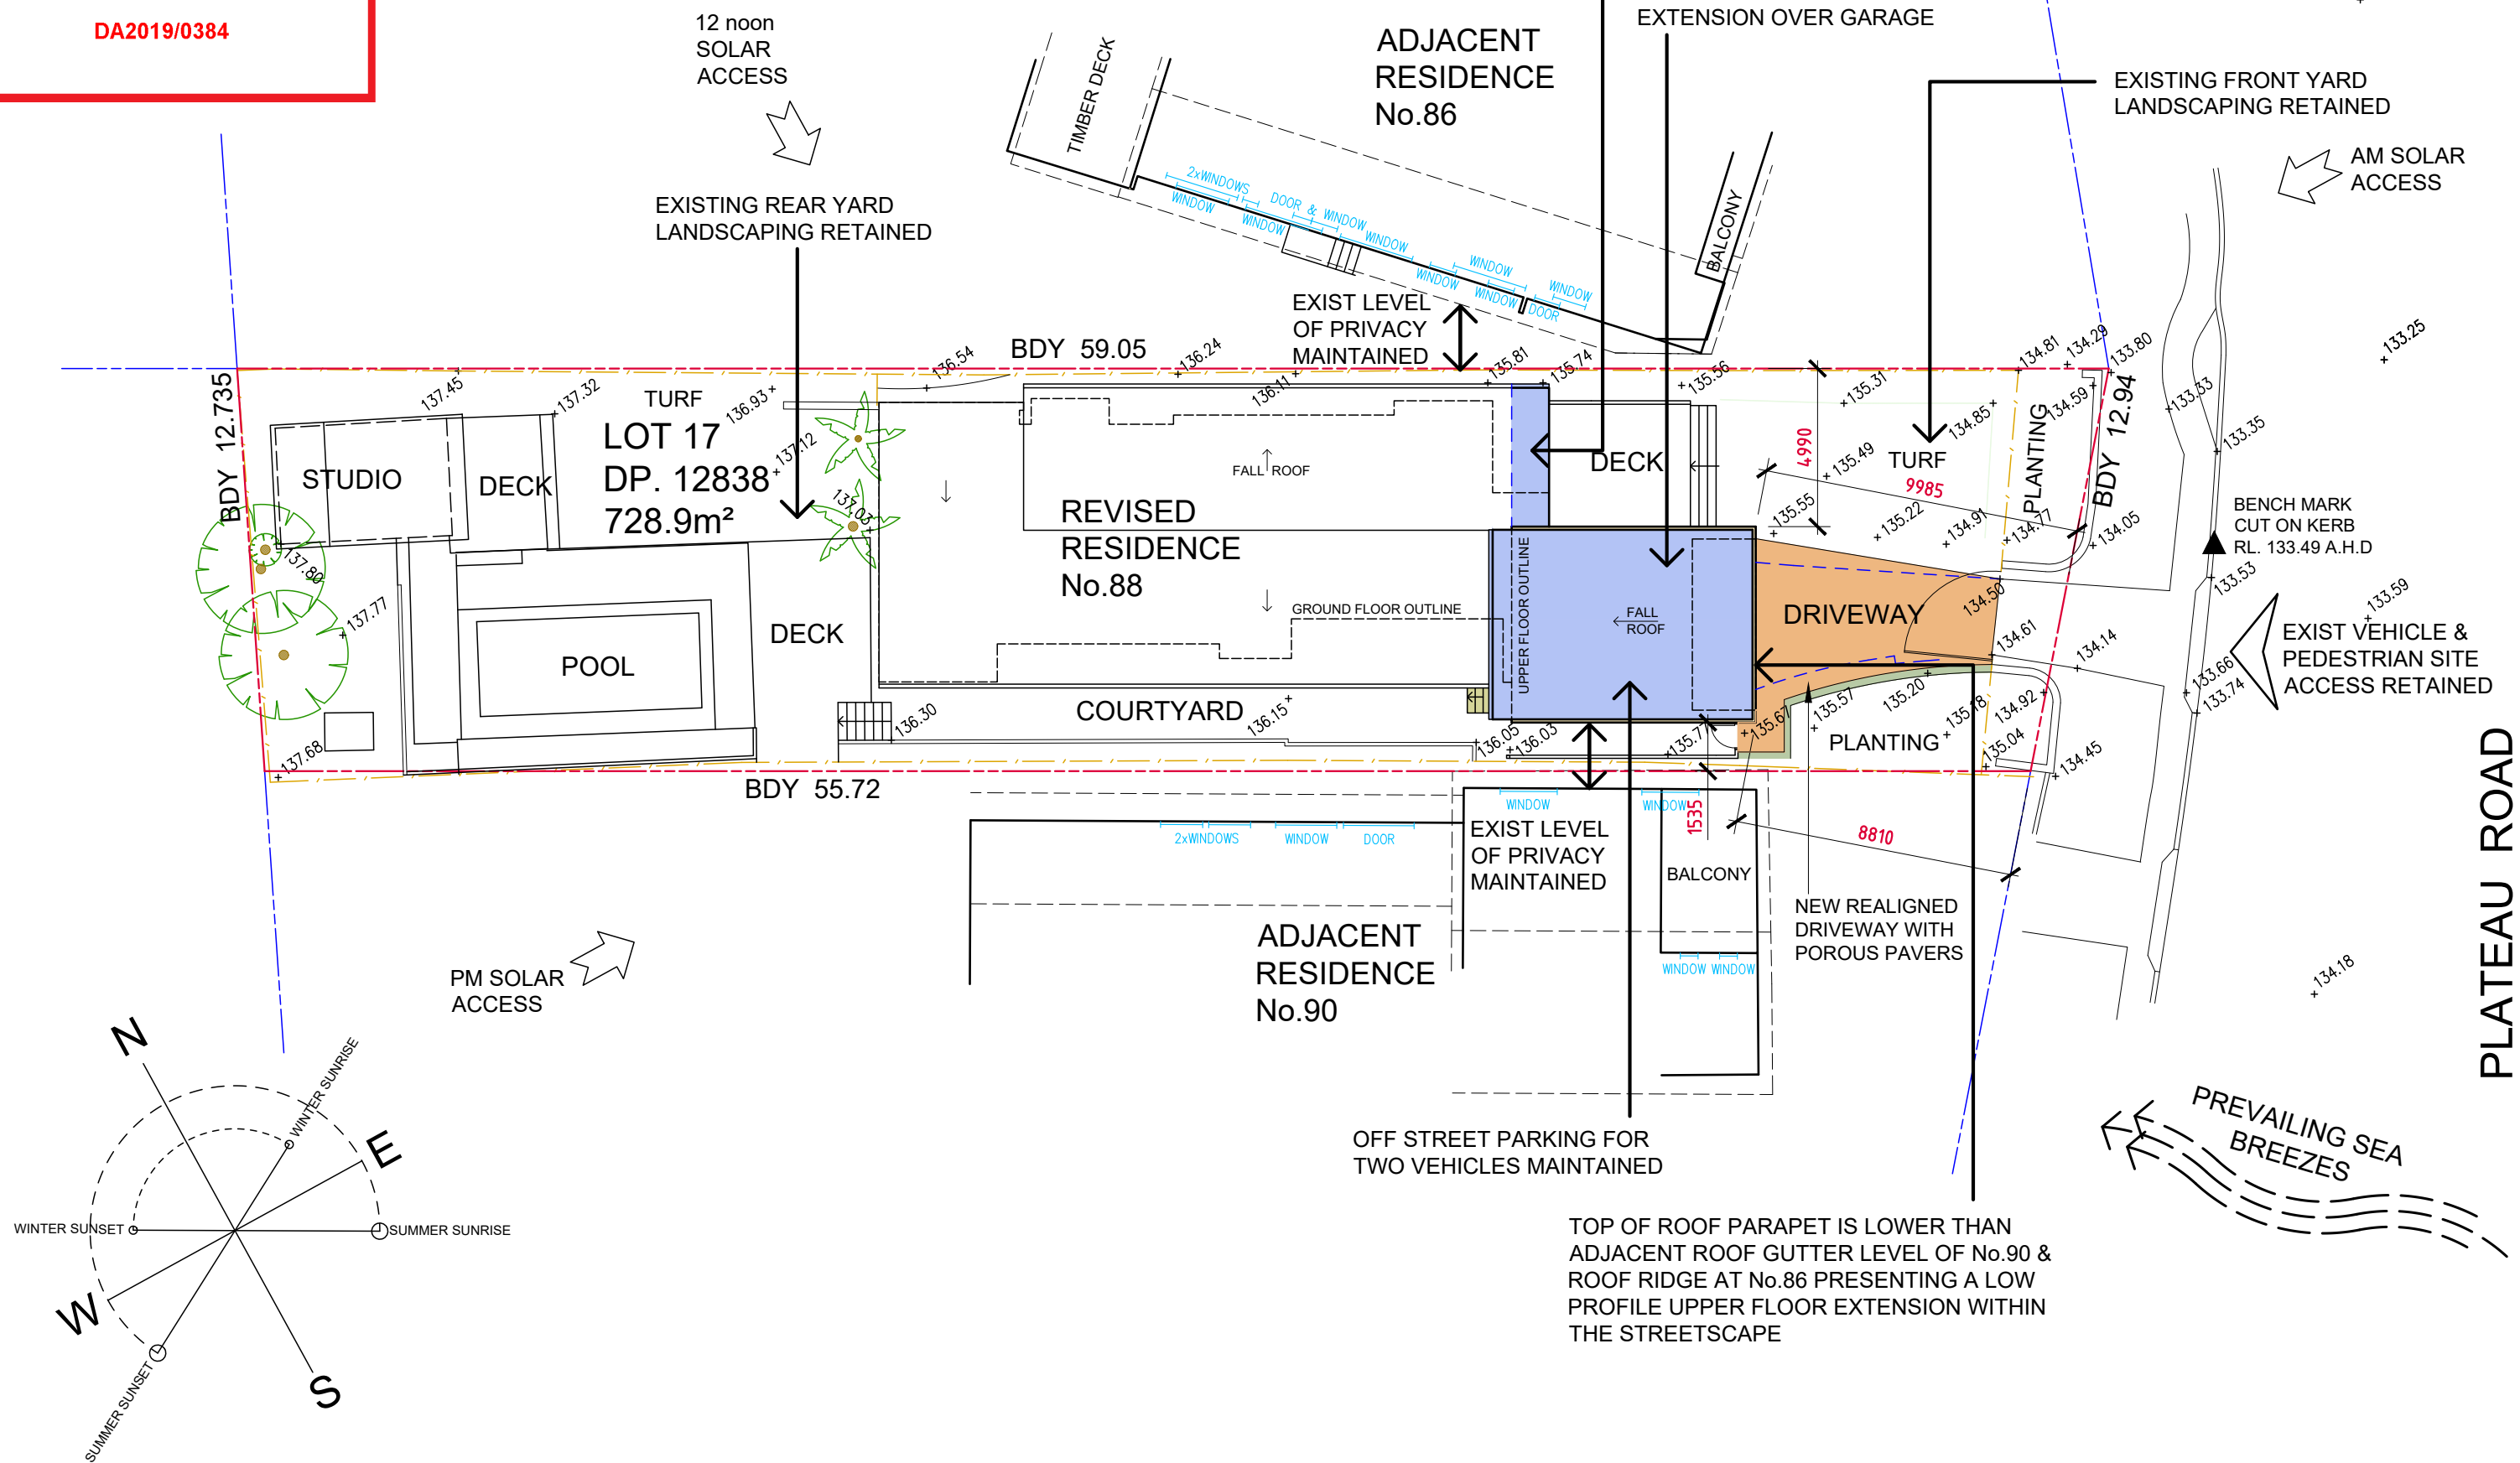



**THIS PLAN IS TO BE READ IN
CONJUNCTION WITH
THE CONDITIONS OF DEVELOPMENT
CONSENT**

DA2019/0384




THIS PLAN IS TO BE READ IN
CONJUNCTION WITH
THE CONDITIONS OF DEVELOPMENT
CONSENT

DA2019/0384

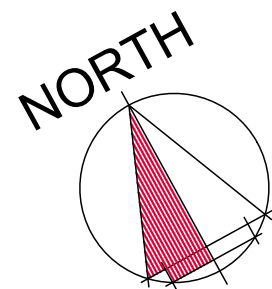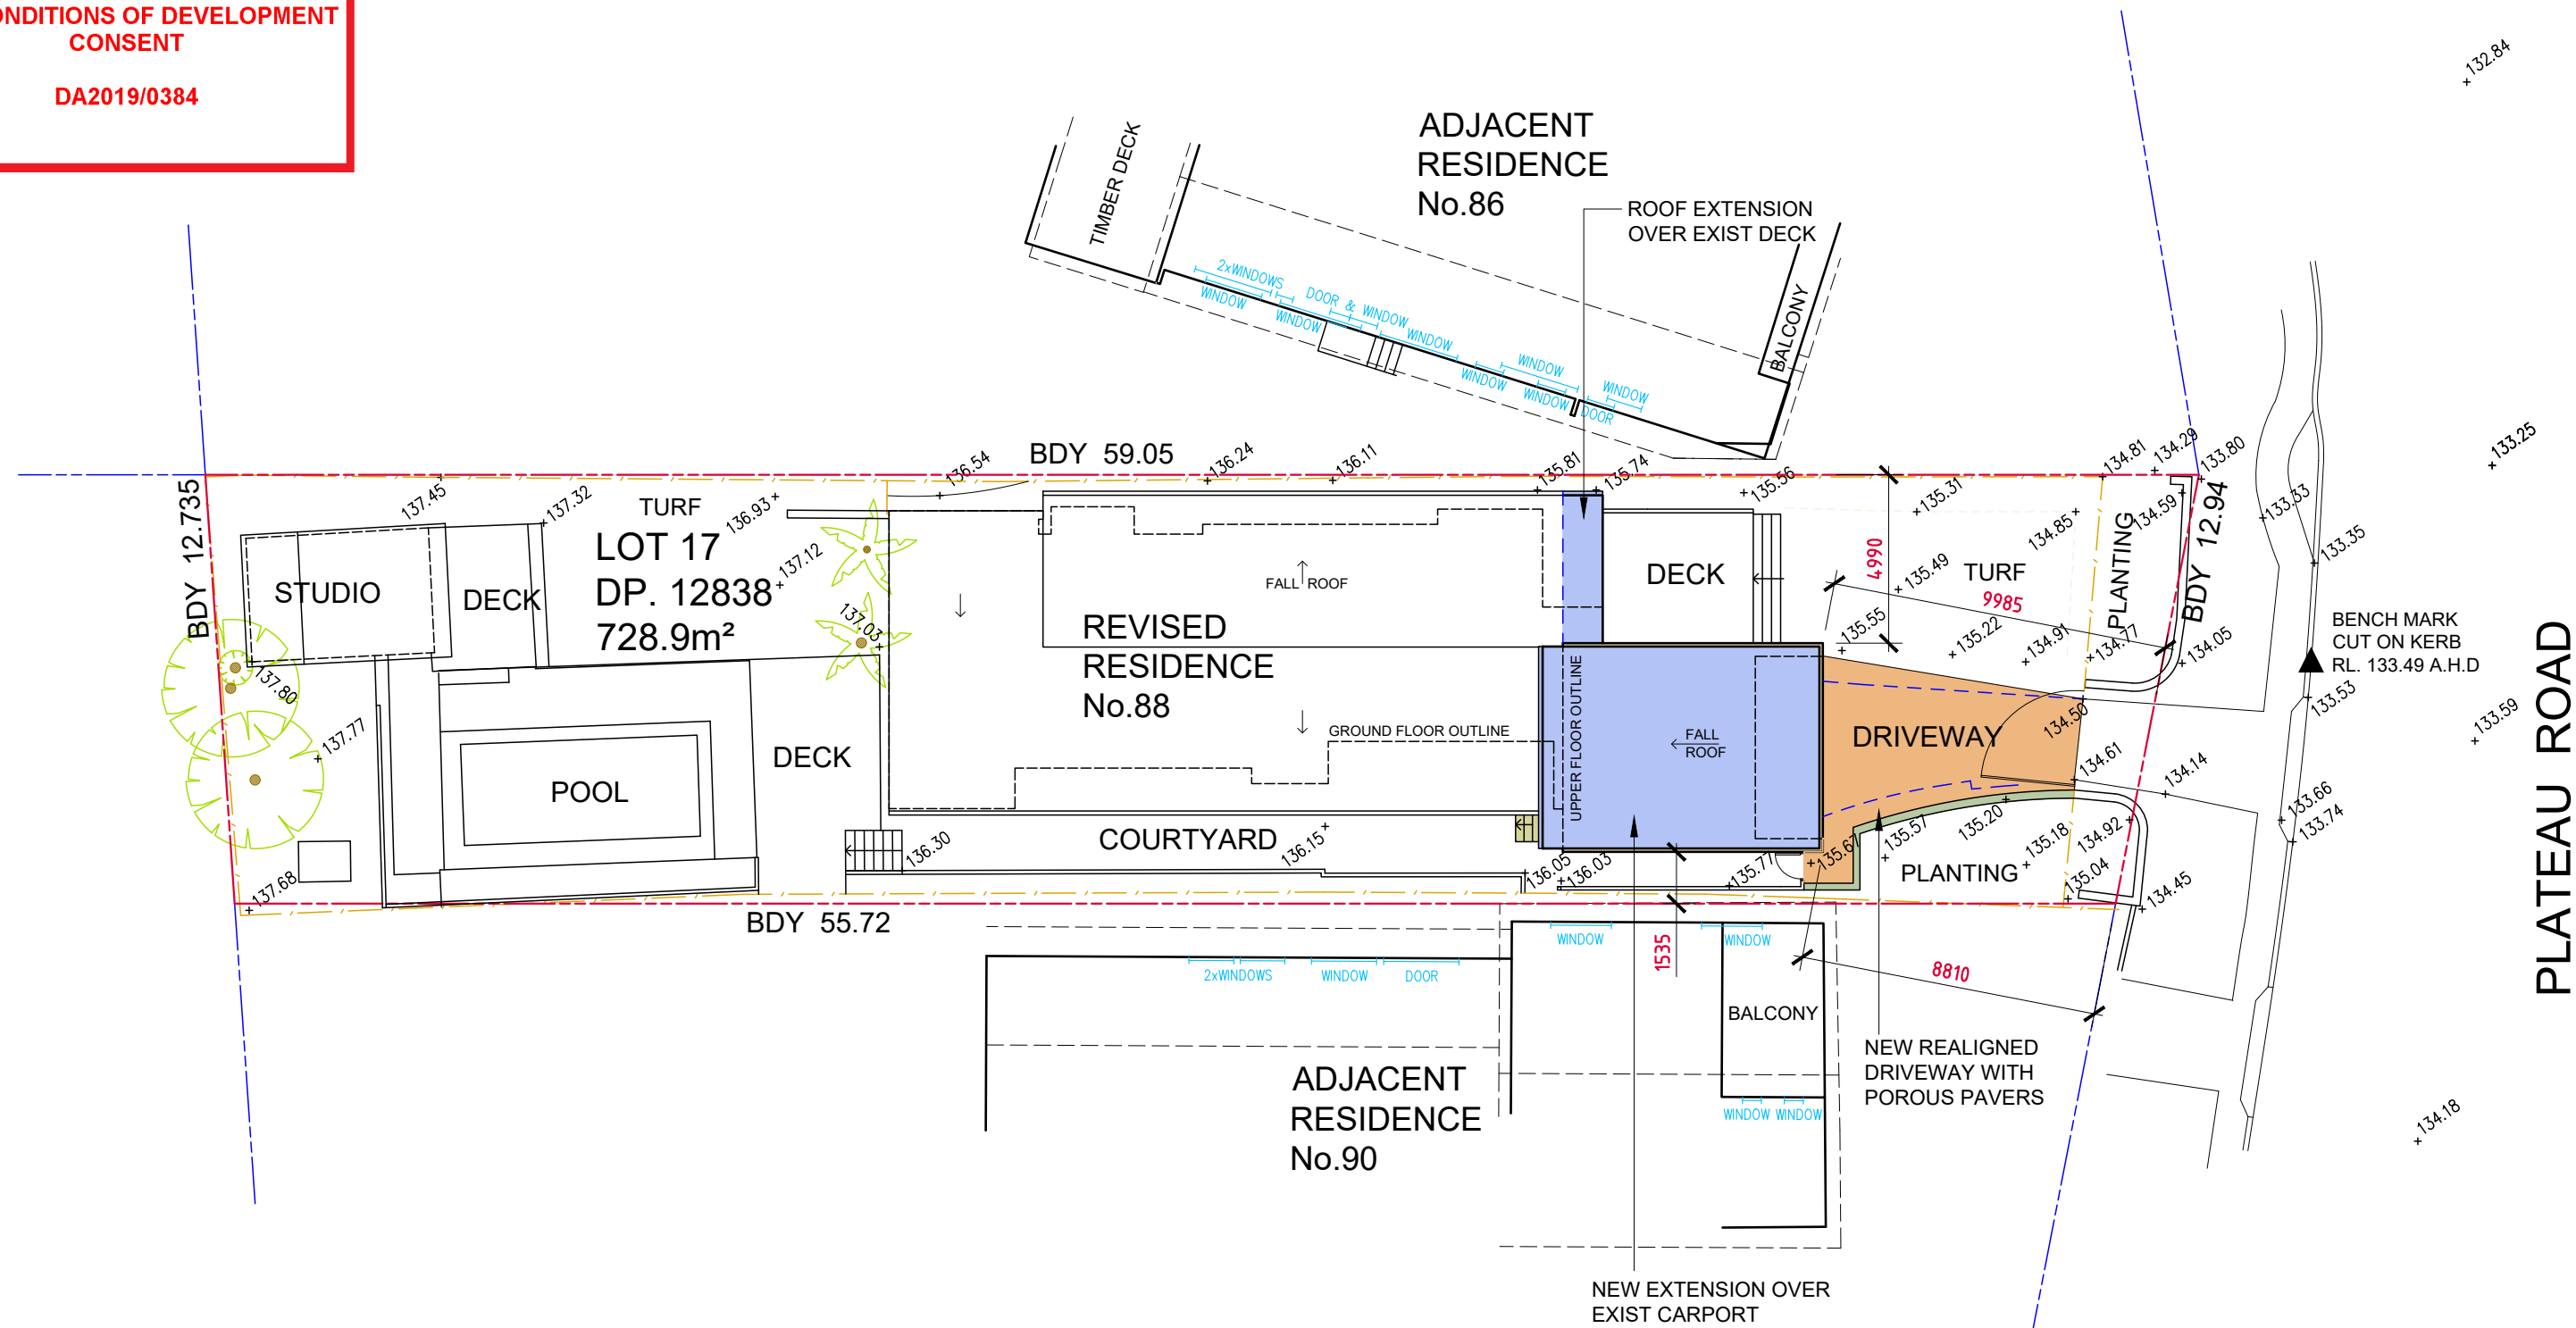


ALL SURVEY LEVELS TO AUSTRALIAN HEIGHT DATUM (AHD) FROM BEE
& LETHBRIDGE PTY LTD SURVEYORS. REF No.21155 DATED 30/11/2018

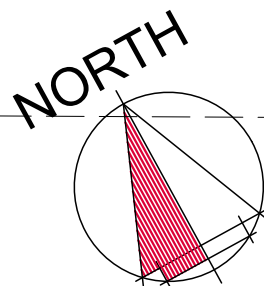


THIS PLAN IS TO BE READ IN
CONJUNCTION WITH
THE CONDITIONS OF DEVELOPMENT
CONSENT

DA2019/0384

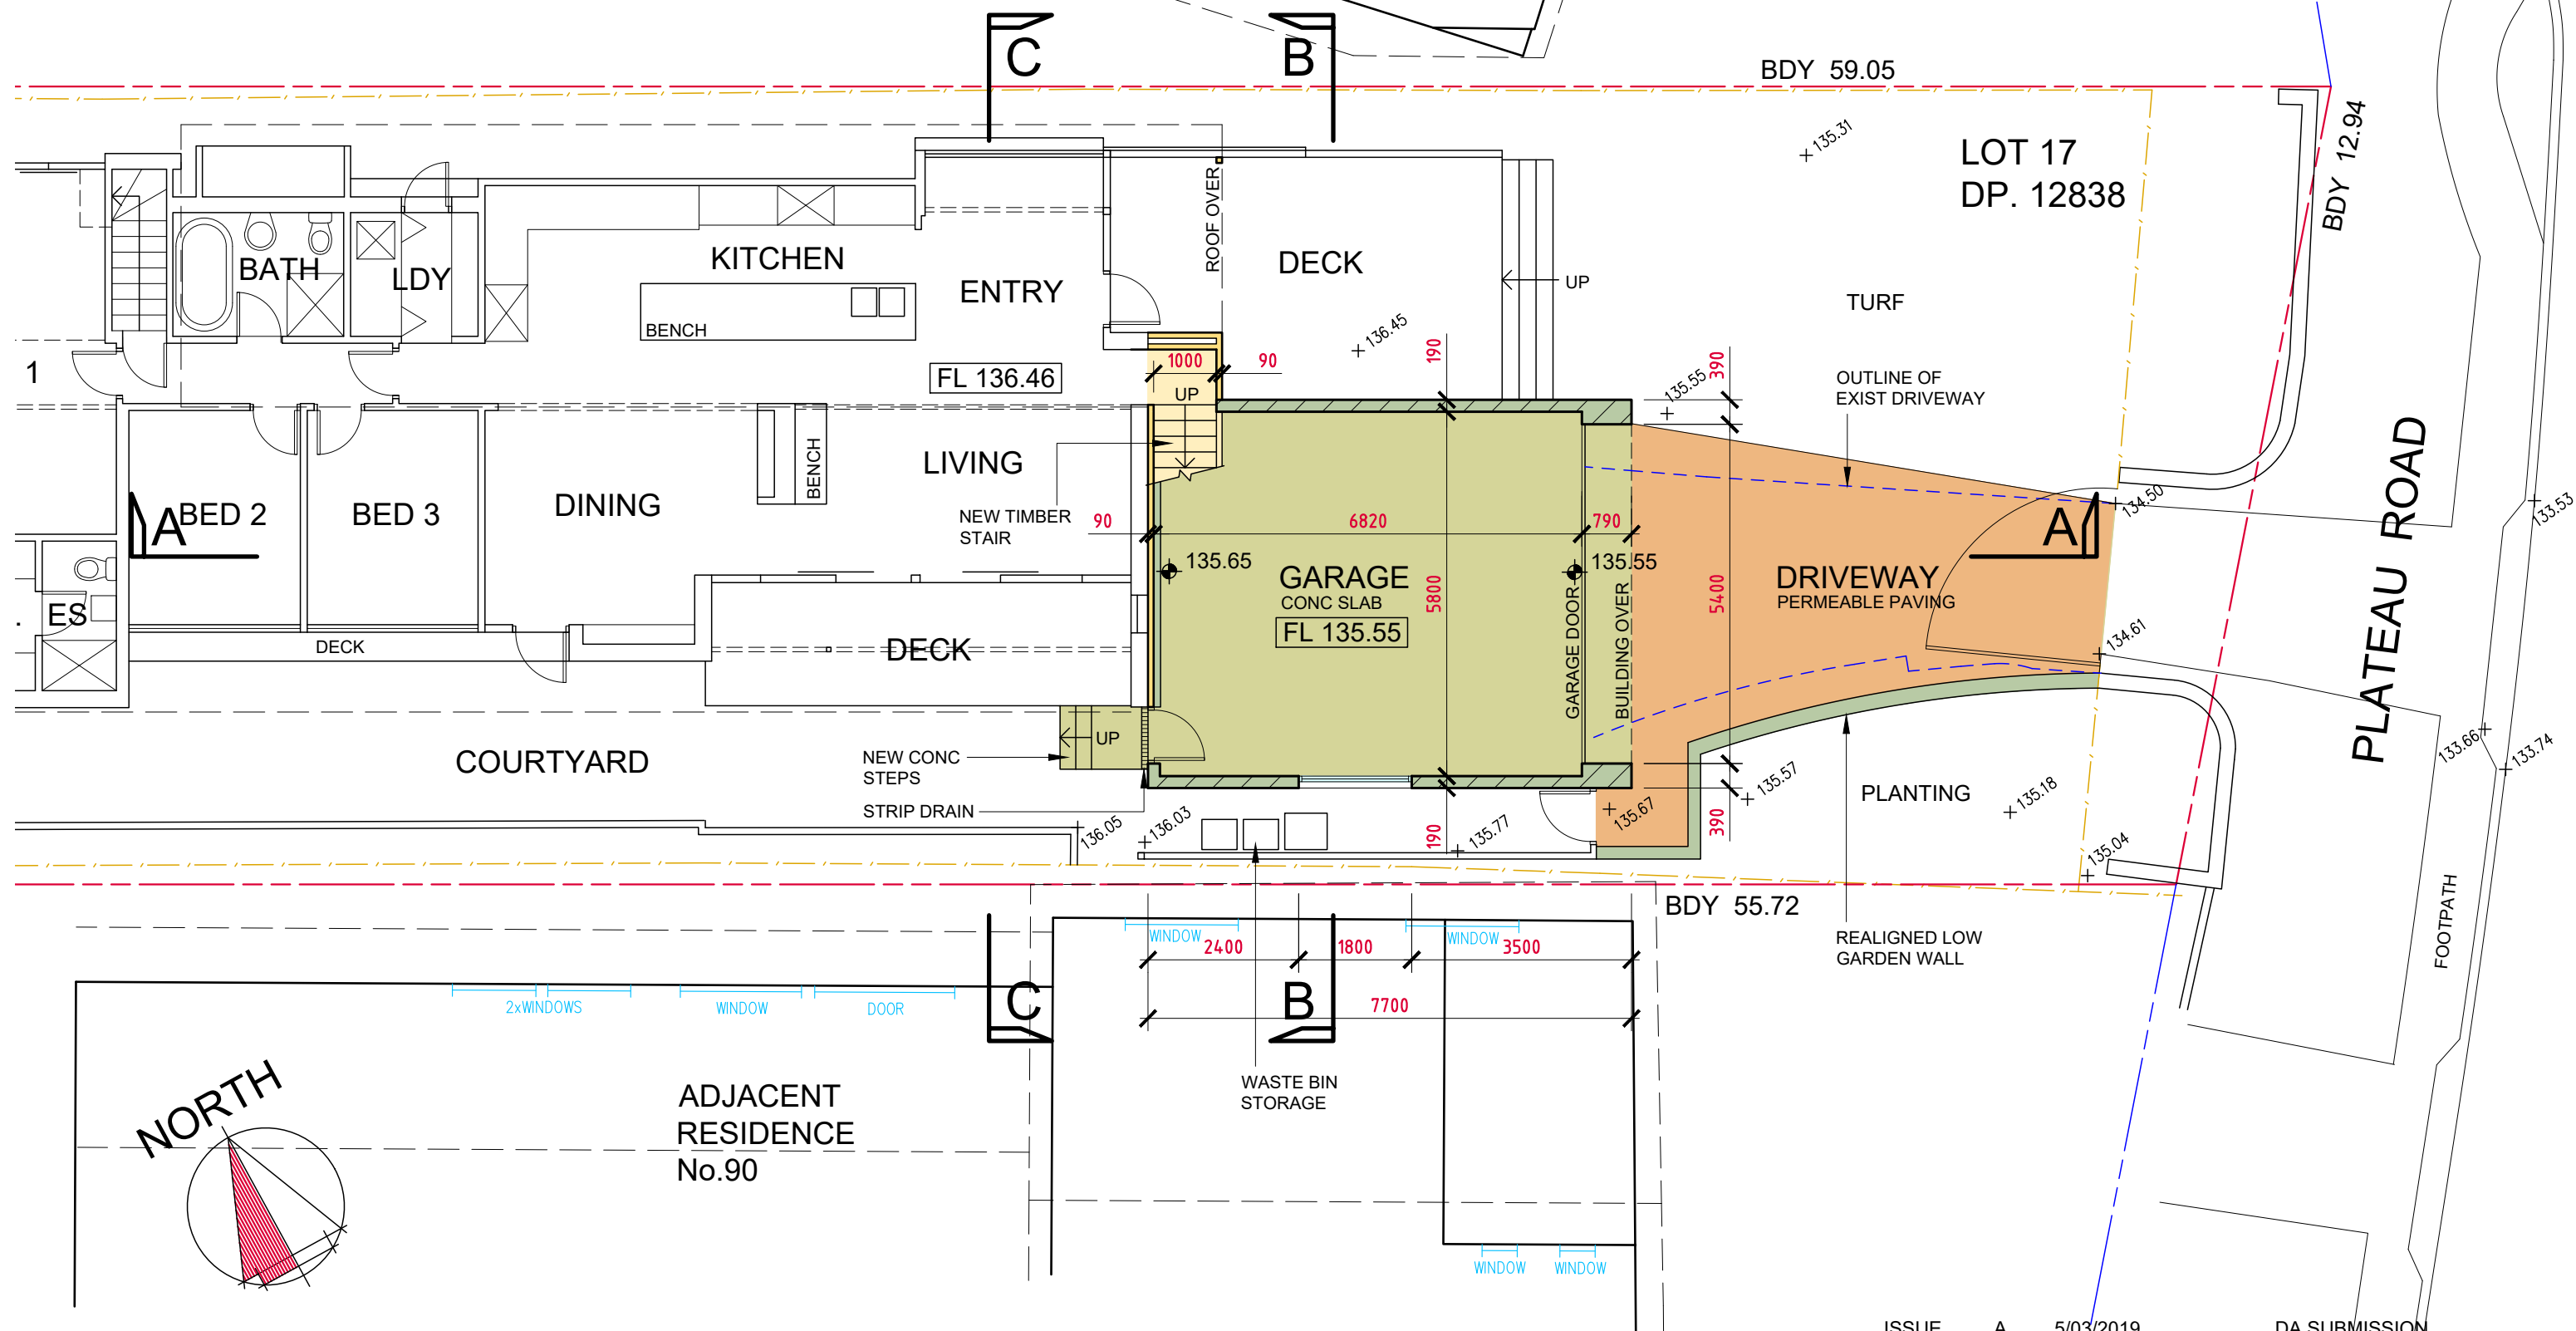

THIS PLAN IS TO BE READ IN
CONJUNCTION WITH
THE CONDITIONS OF DEVELOPMENT
CONSENT

DA2019/0384

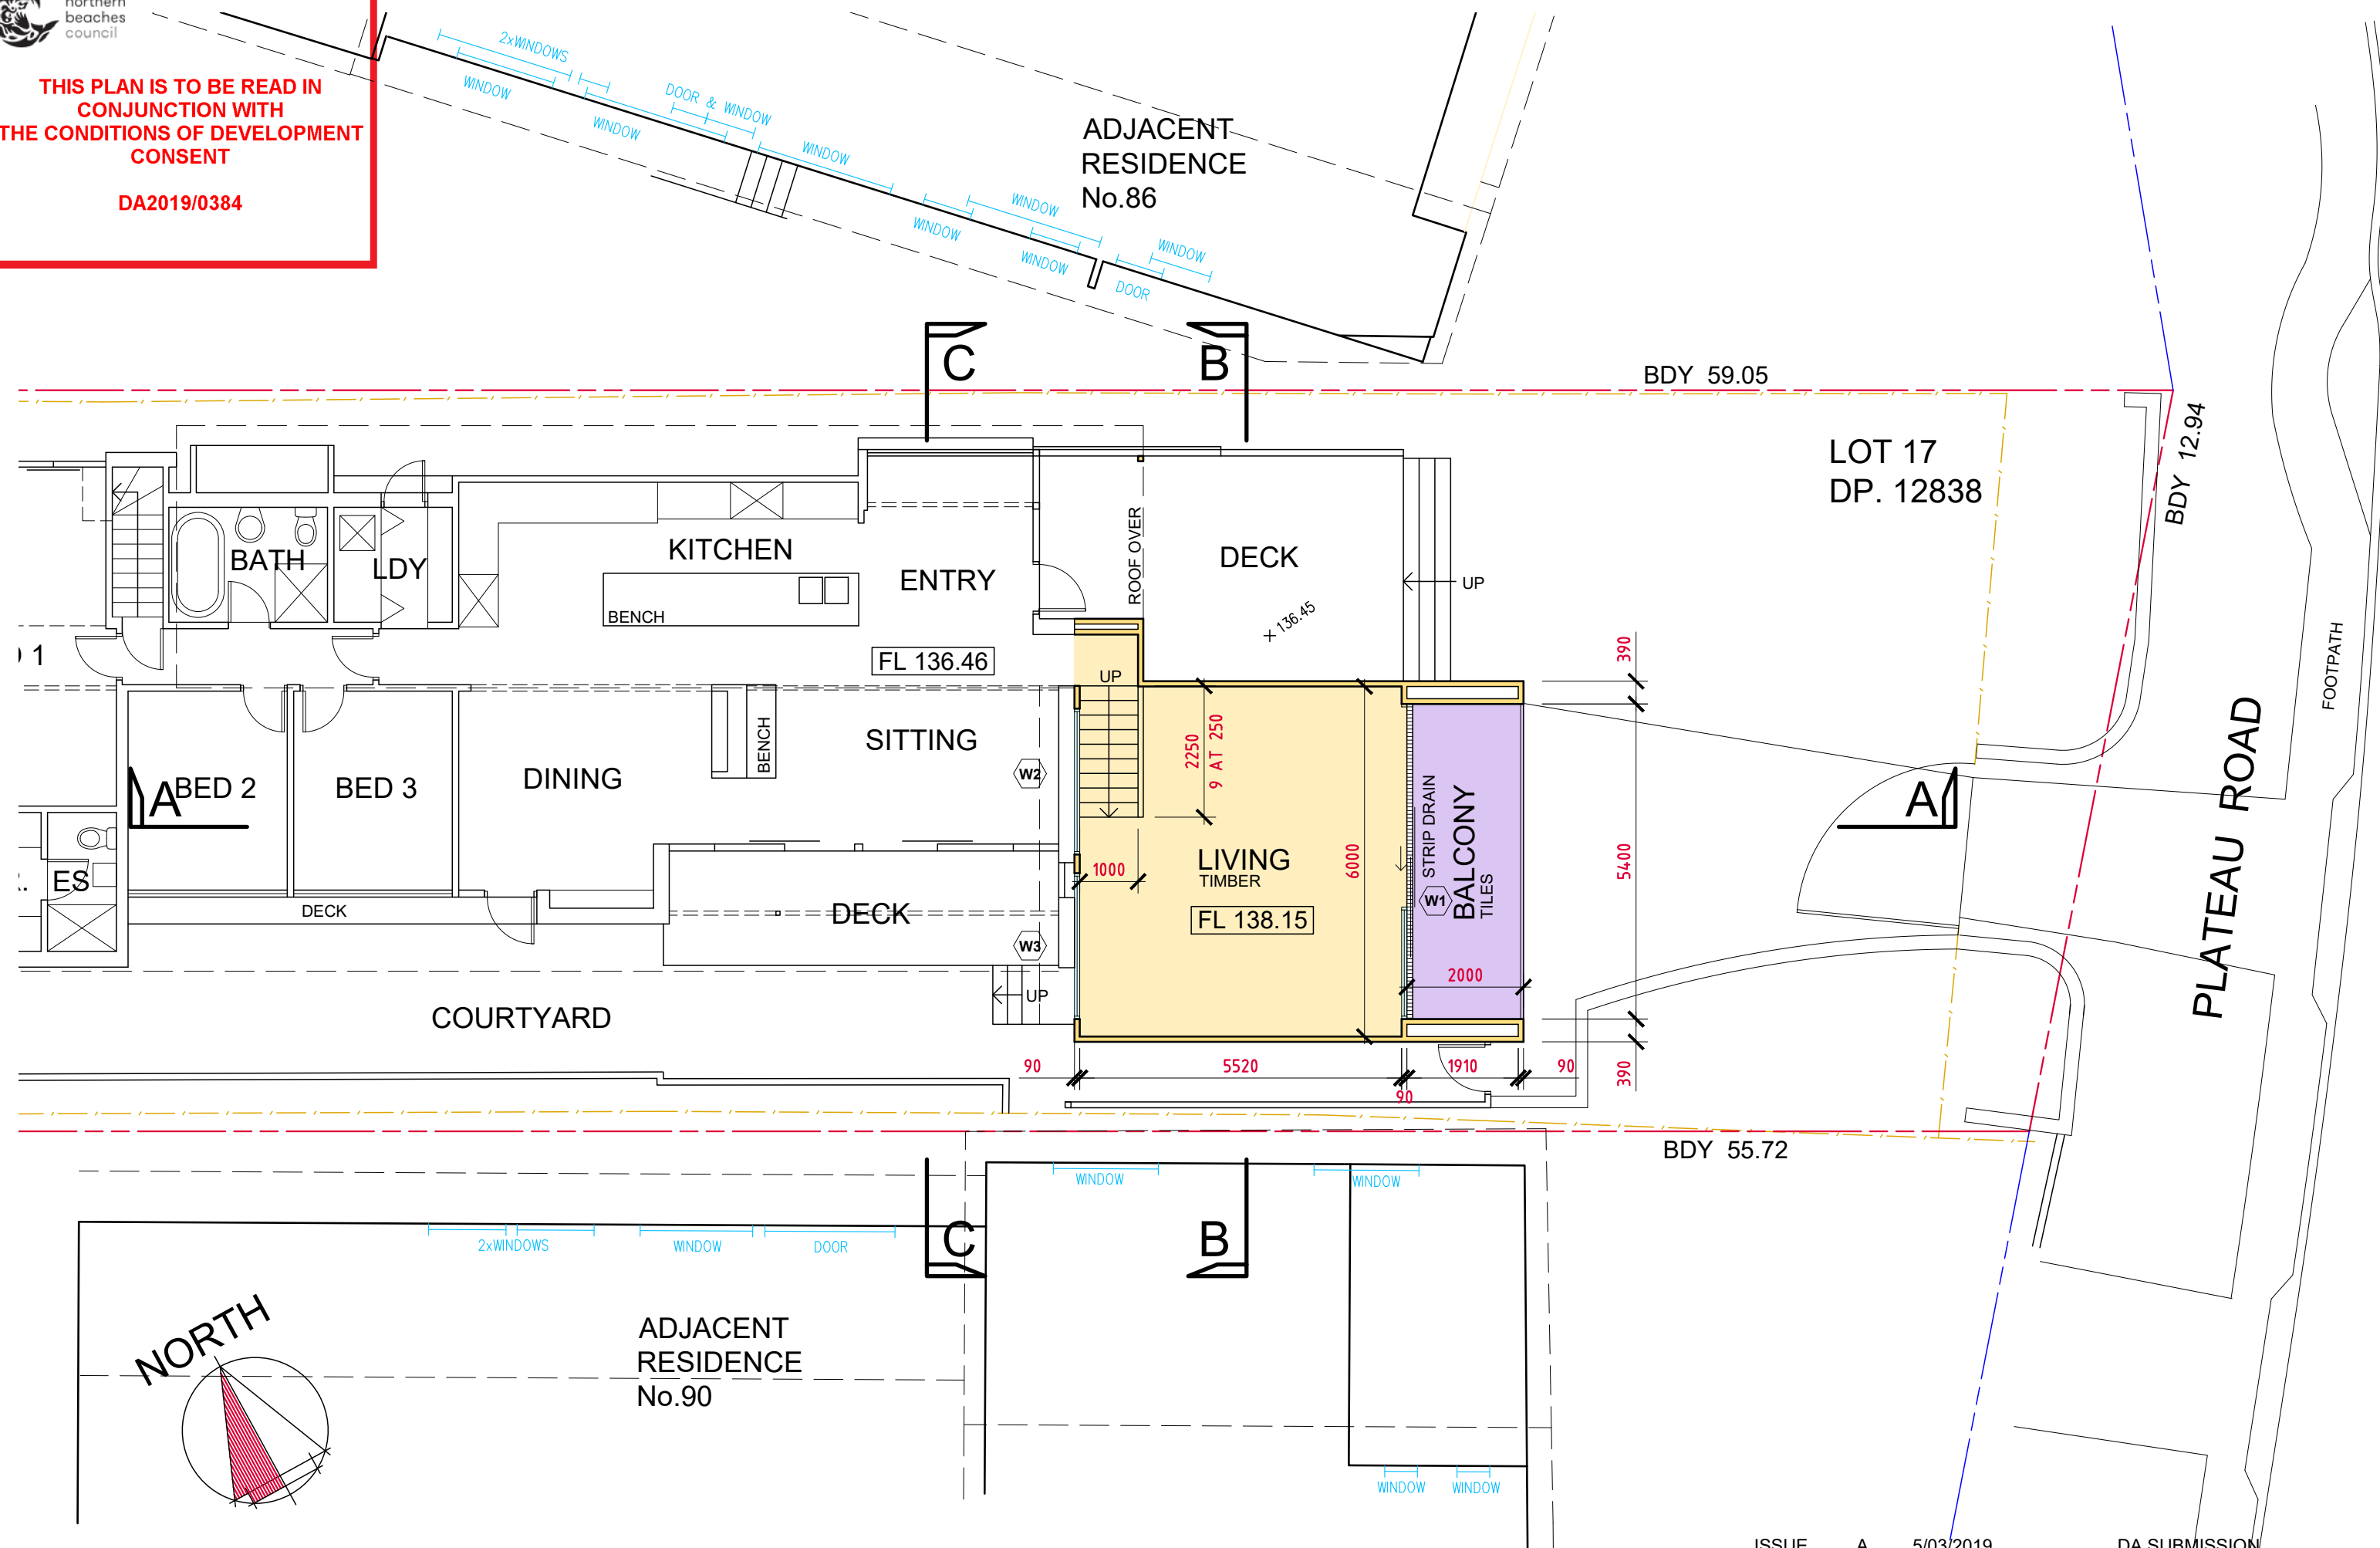

THIS PLAN IS TO BE READ IN
CONJUNCTION WITH
THE CONDITIONS OF DEVELOPMENT
CONSENT

DA2019/0384

ADJACENT
RESIDENCE
No.86

LOT 17
DP. 12838

PLATEAU ROAD

EXIST COLORBOND CORR
METAL ROOF CLADDING

FALL ROOF

COLORBOND CORR METAL
ROOF CLADDING TO MATCH
EXIST

COLORBOND METAL DECK
ROOF CLADDING

FALL
ROOF

GROUND FLOOR OUTLINE

UPPER FLOOR OUTLINE

DECK BELOW

BDY 59.05

BDY 12.94

BDY 55.72

NORTH

ADJACENT
RESIDENCE
No.90

PROPOSED ALTERATIONS & ADDITIONS AT
No 88 PLATEAU ROAD, BILGOLA PLATEAU
FOR JOHN & ANNIE DI NALLO


ISSUE A 5/03/2019

DA SUBMISSION


TITLE:
DATE: MARCH 2019

DRAWING No: 2019-05


ROOF PLAN
SCALE: 1:100
ISSUE: A

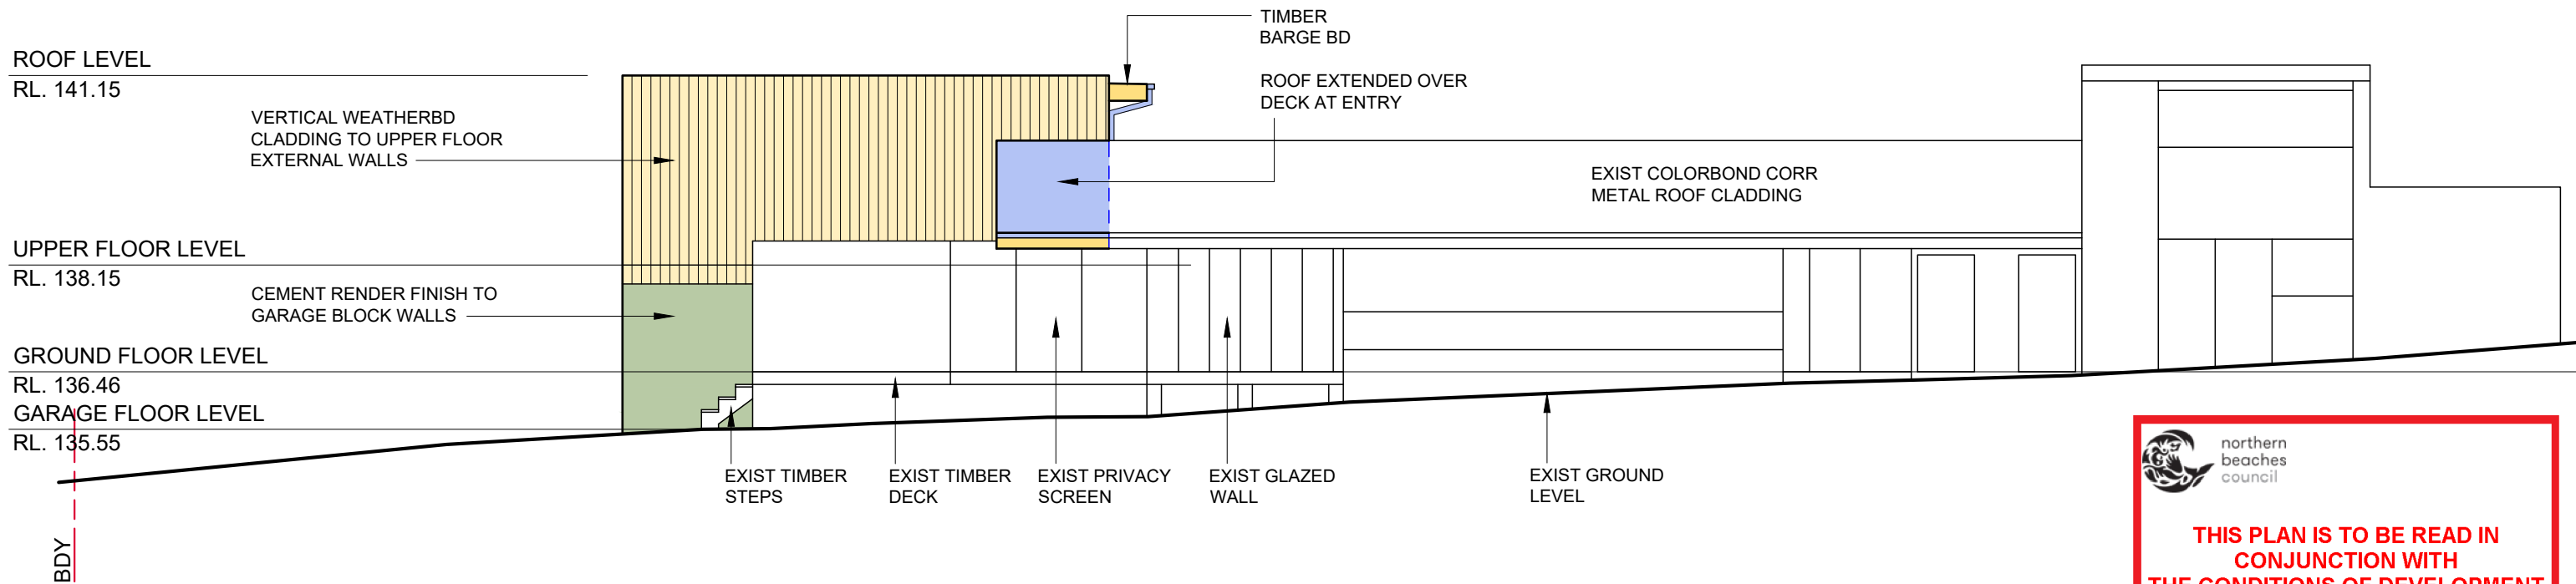


NORTHEAST ELEVATION

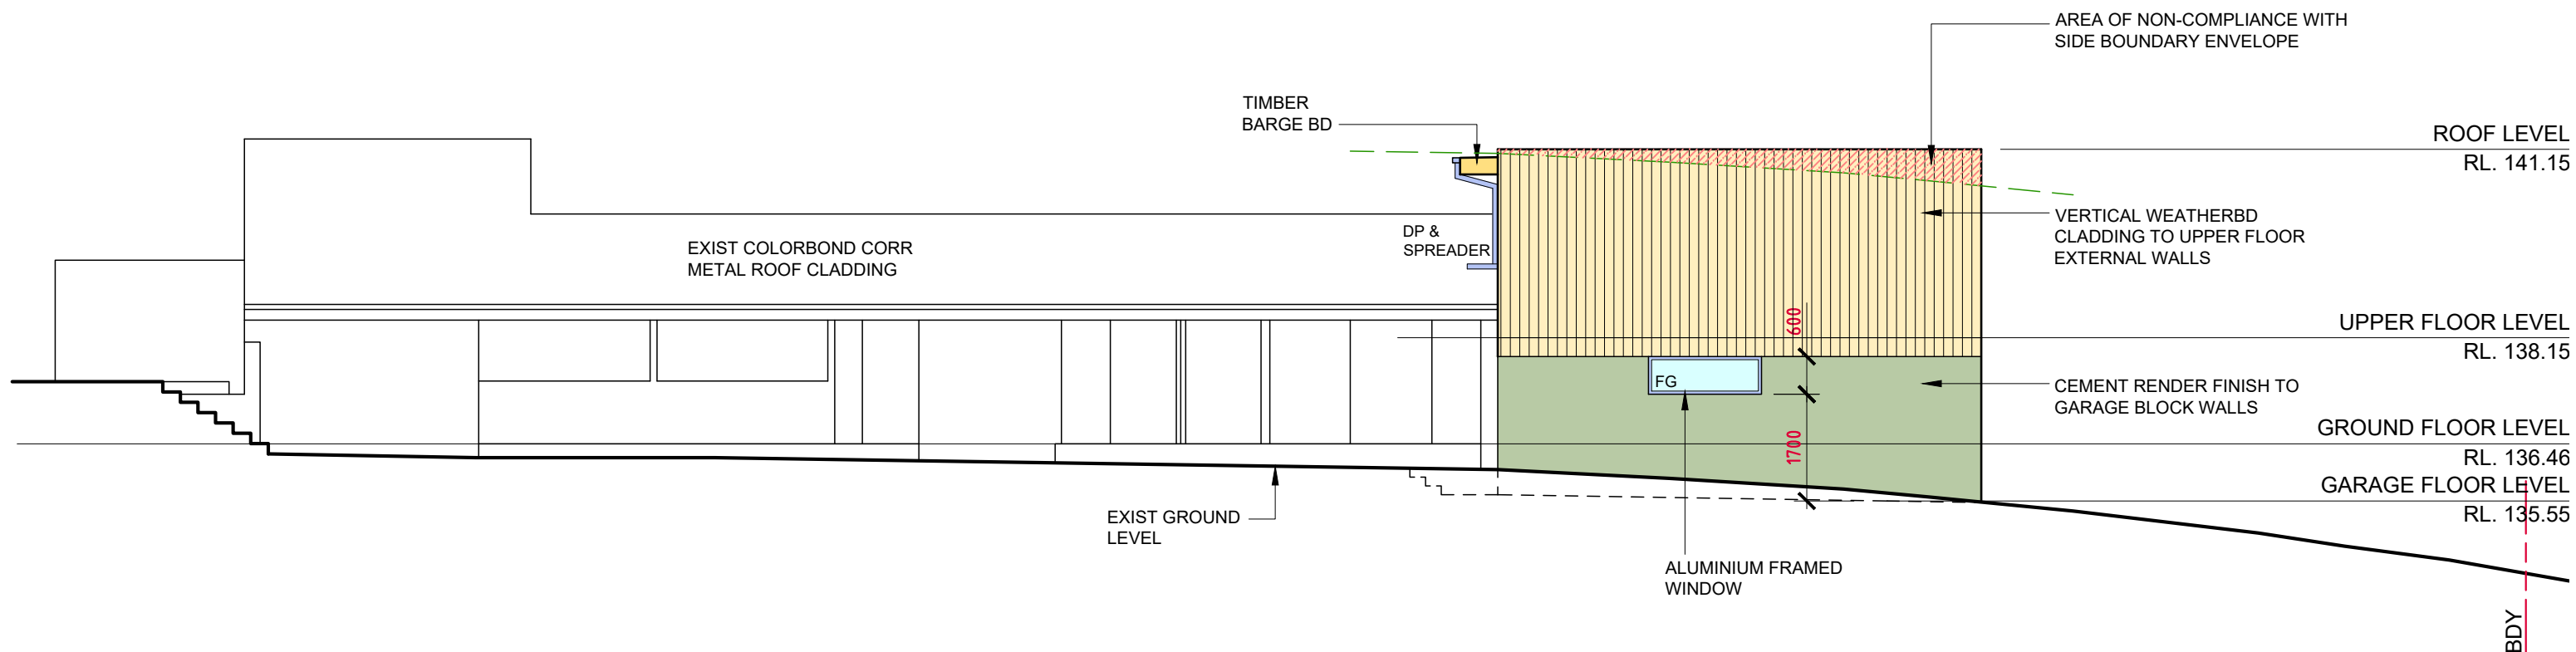

SOUTHWEST ELEVATION

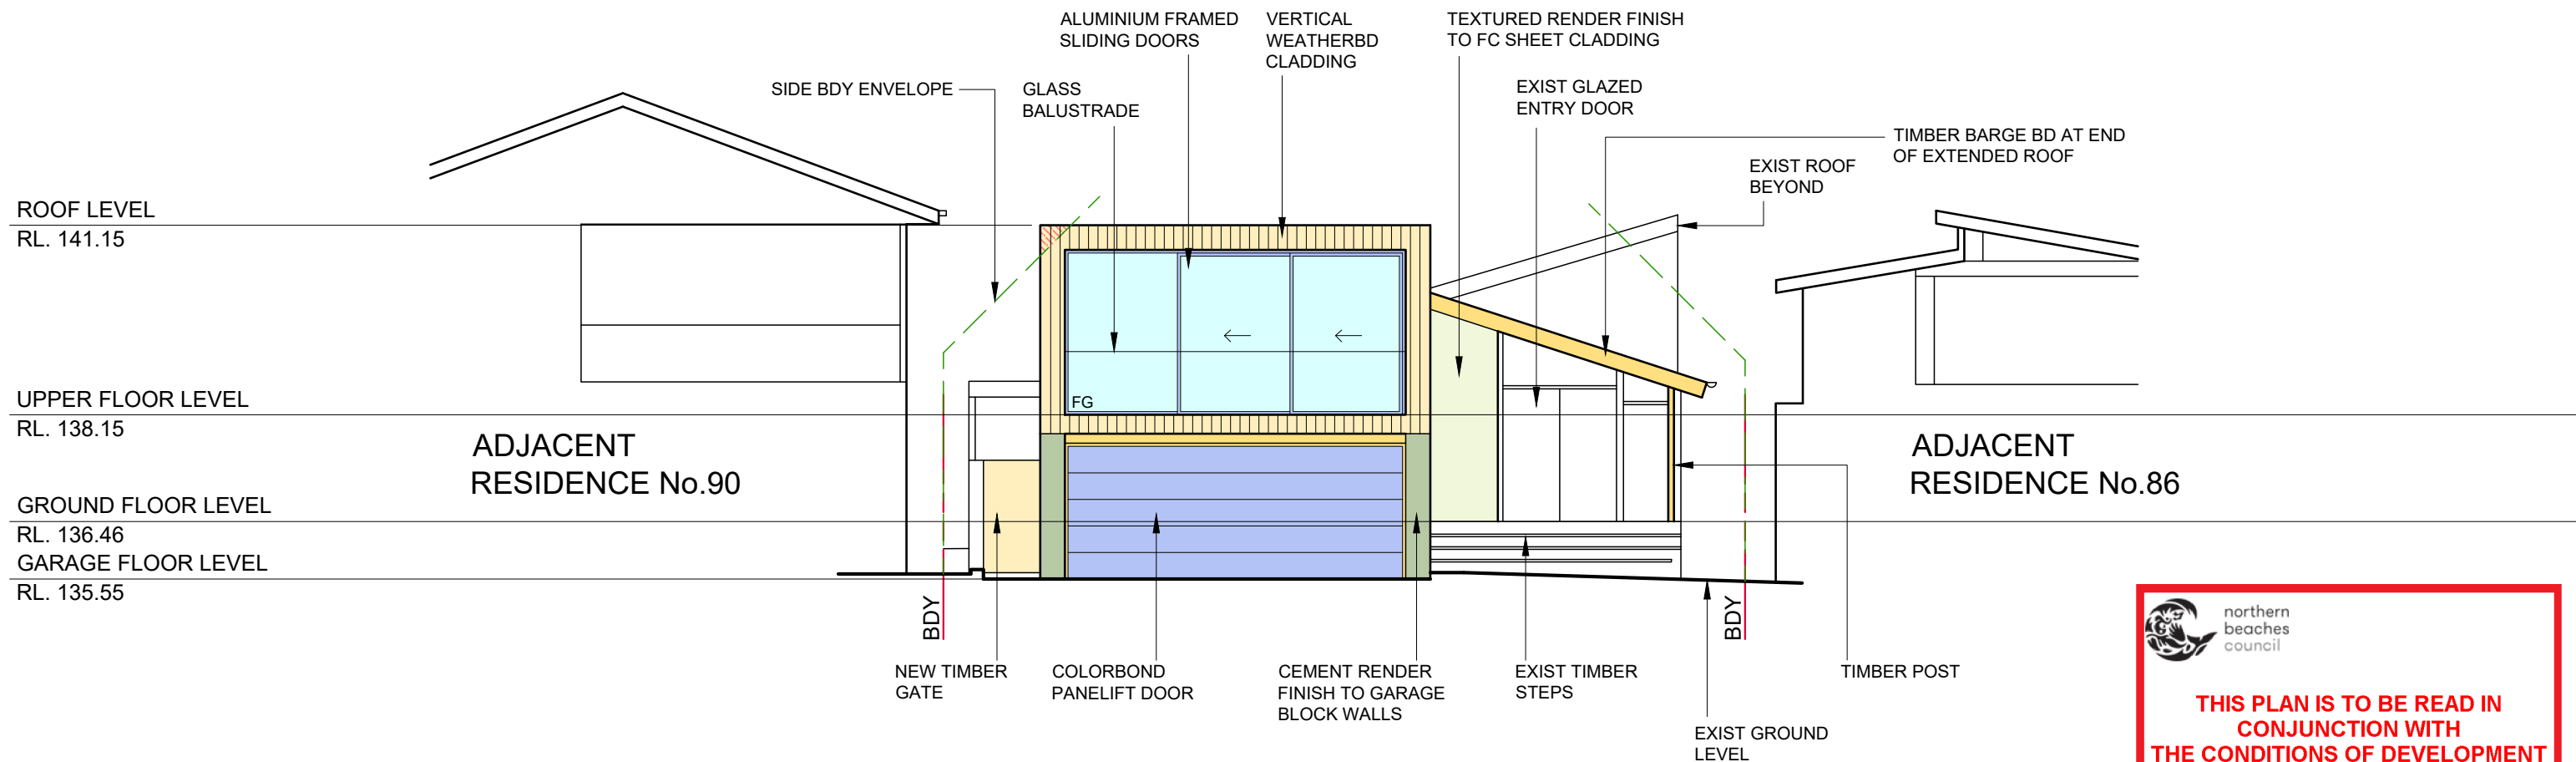

SOUTHEAST ELEVATION

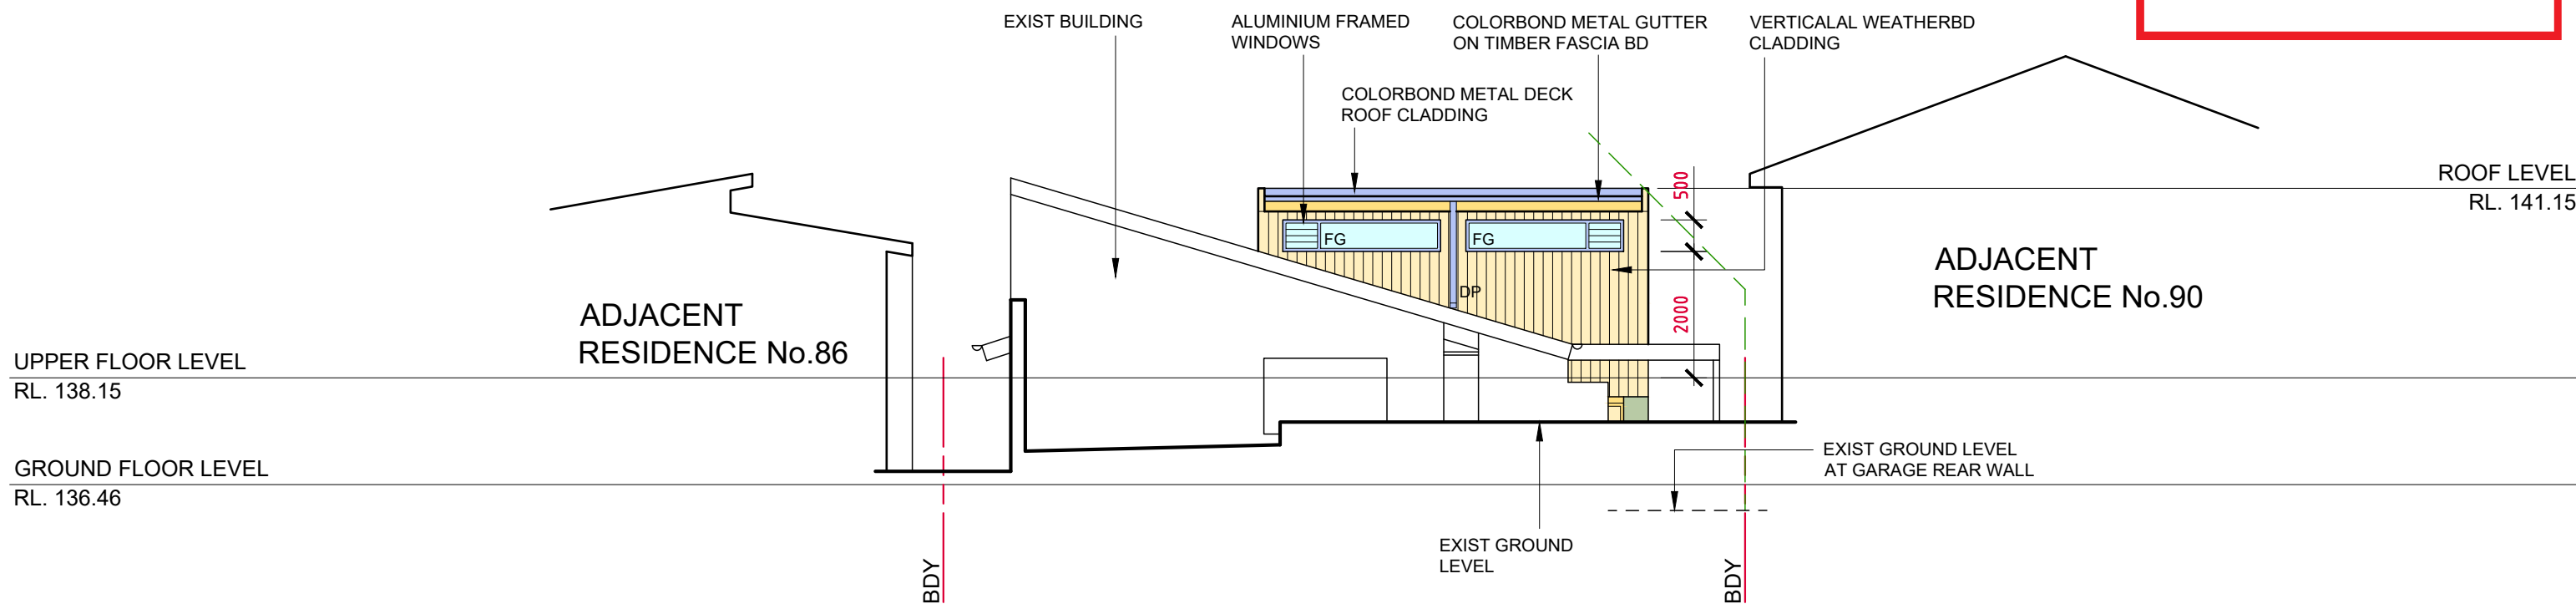


NORTHWEST ELEVATION




**THIS PLAN IS TO BE READ IN
CONJUNCTION WITH
THE CONDITIONS OF DEVELOPMENT
CONSENT**

DA2019/0384

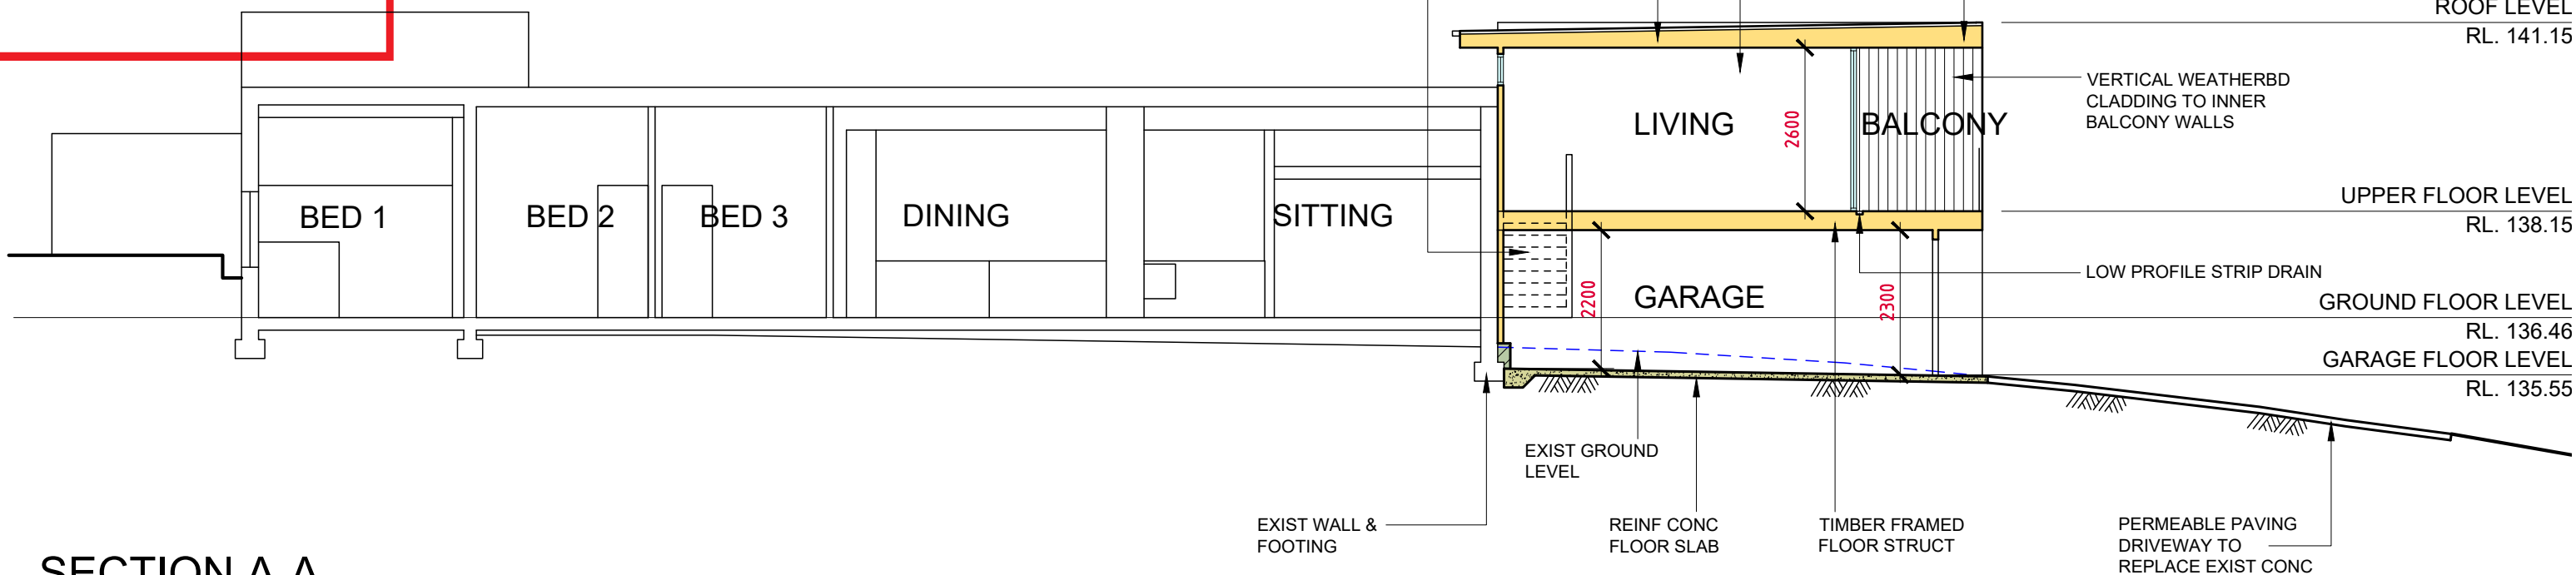

SECTION A-A

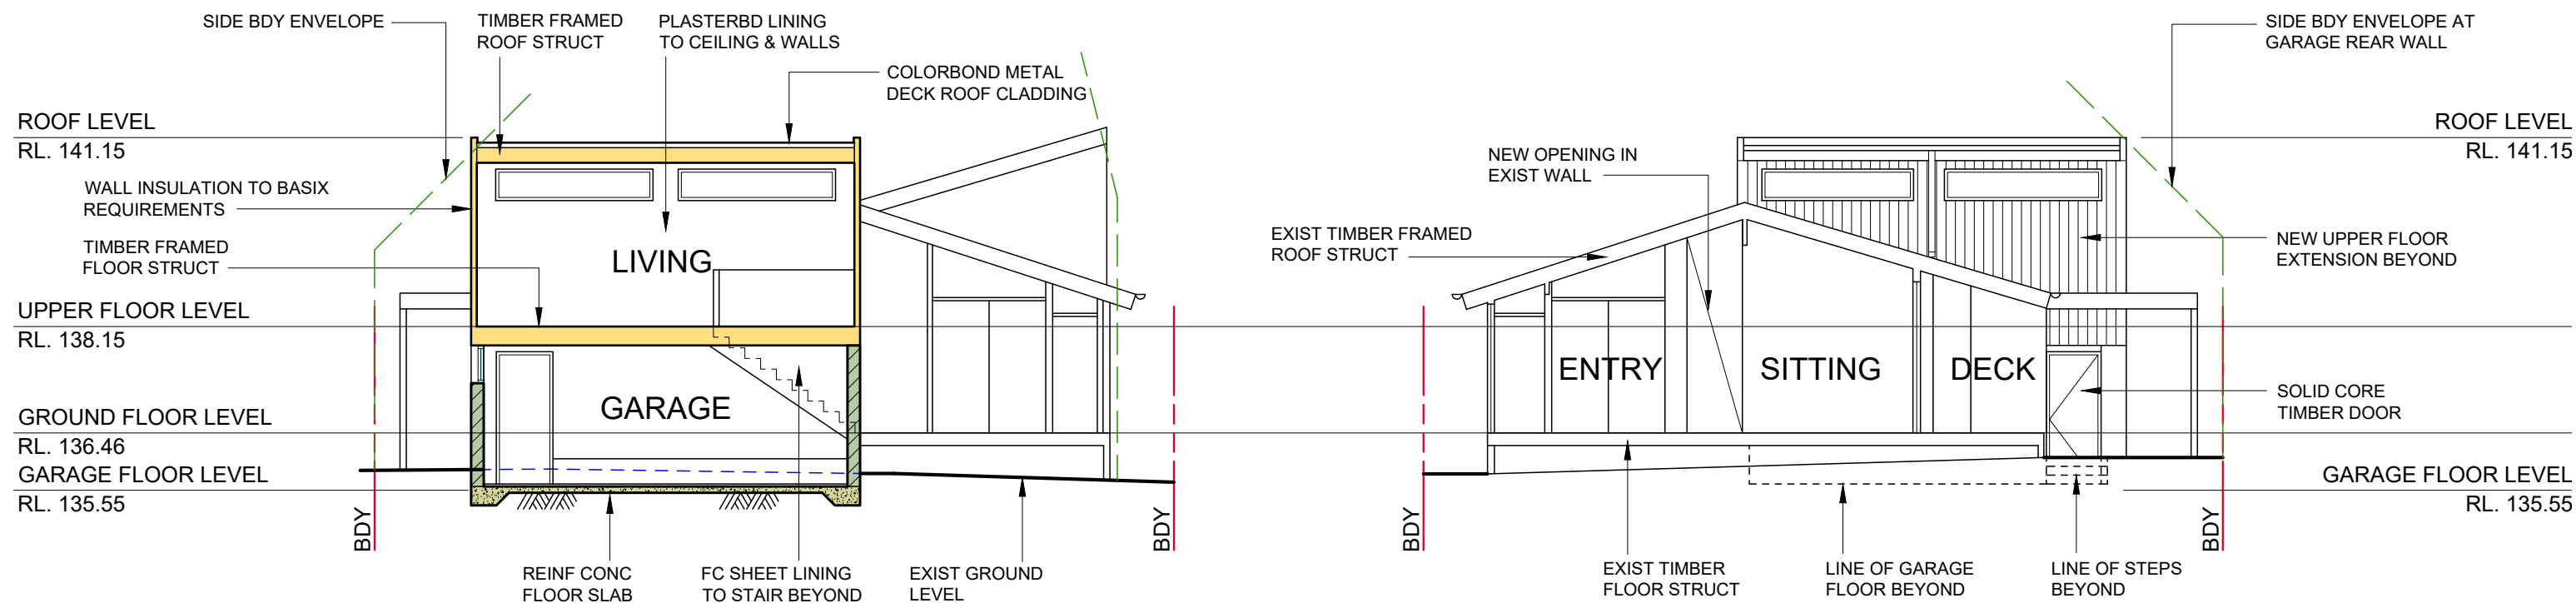

SECTION B-B

SECTION C-C