


Client Name :	KEITH AND KAREN WADDELL	Drawing Title :	NOTIFICATION PLANS	
Client Address :	17 CONNEMARA AVENUE, KILLARNEY HEIGHTS	Drawing No. :	21	DRAWINGS
Client No. :	WAD 1219 06 DA	Plot Date :	Thursday, 5 March 2020	NOT TO SCALE
Project Name :	First Floor Addition	PO BOX 1183 • DEE WHY 2099 TEL : 9938 5611 FAX : 9938 5911 EMAIL : sales@yourstyle.com.au WEB : www.yourstyle.com.au		
		ABN 92 003 918 116 • ACN 003 918 116 BUILDER LICENCE • 60007C A DIVISION OF TAG TEAM CONSTRUCTIONS PTY LTD		

YOUR
STYLE

DESIGNER HOME ADDITIONS

9938 5611
www.yourstyle.com.au

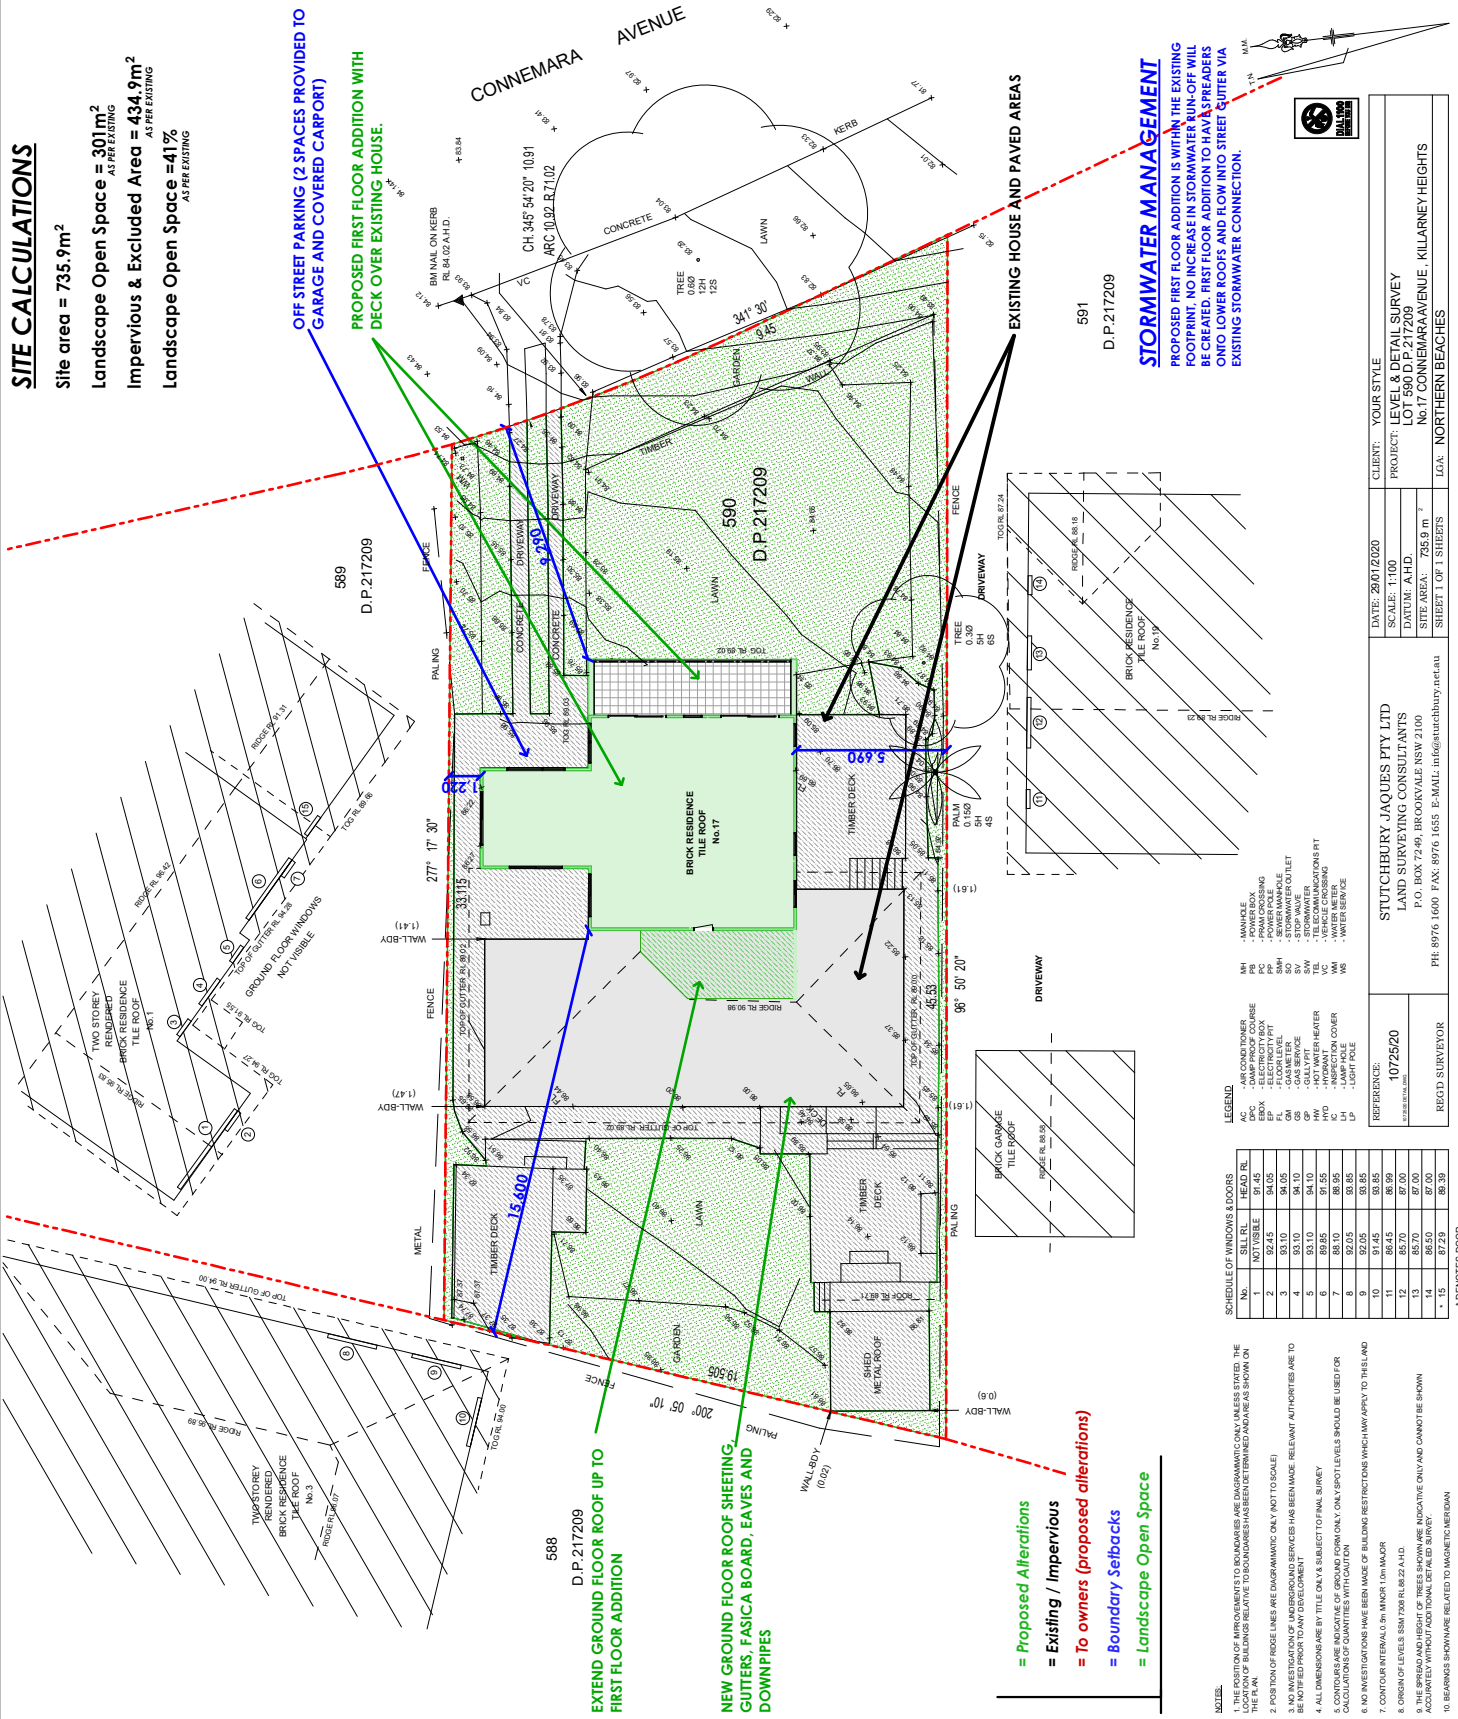


DATE: 28/01/2020	CLIENT: YOUR STYLE
SCALE: 1:100	PROJECT: LEVEL & DETAIL SURVEY
DATUM: AHD	LOT 560 D.P. 217209
SITE AREA: 735.9 m ²	NO. 17 CONNEMARA AVENUE, KILLARNEY HEIGHTS
SHEET 1 OF 1 SHEETS	LGA: NORTHERN BEACHES


REFERENCE: 1072620	STUTCHBURY JACOBS PTY LTD
RECD SURVEYOR	LAND SURVEYING CONSULTANTS
P.O. BOX 7249, BROOKVALE NSW 2100	
PH: 8976 1600 FAX: 8976 1655 E-MAIL: info@stutchbury.net.au	

Client Name :	KEITH AND KAREN WADDELL	Drawing Title :	NOTIFICATION PLANS	
Client Address :	17 CONNEMARA AVENUE, KILLARNEY HEIGHTS	Drawing No. :	22	DRAWINGS NOT TO SCALE
Client No. :	WAD 1219 06 DA	Plot Date :	Thursday, 5 March 2020	
Project Name :	First Floor Addition	PO BOX 1183 • DEE WHY 2099 TEL : 9938 5611 FAX : 9938 5911 EMAIL : sales@yourstyle.com.au WEB : www.yourstyle.com.au ABN 92 003 918 116 • ACN 003 918 116 BUILDER LICENCE • 60007C A DIVISION OF TAG TEAM CONSTRUCTIONS PTY LTD		

9938 5611
www.yourstyle.com.au

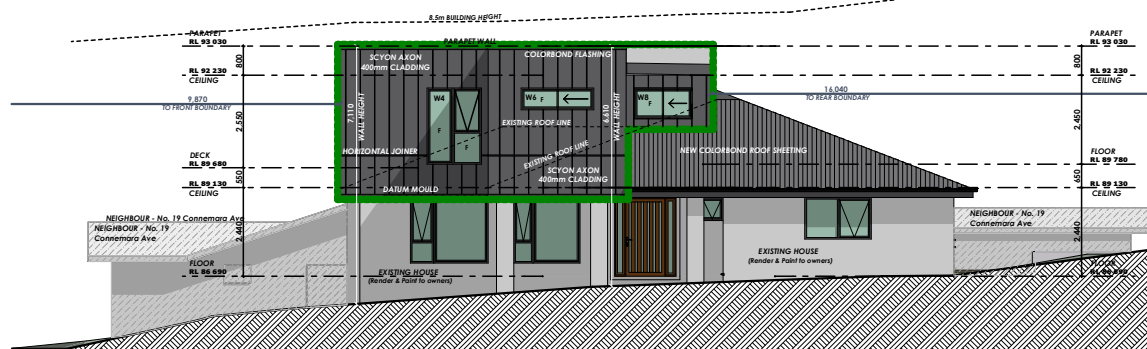


1 NORTH ELEVATION

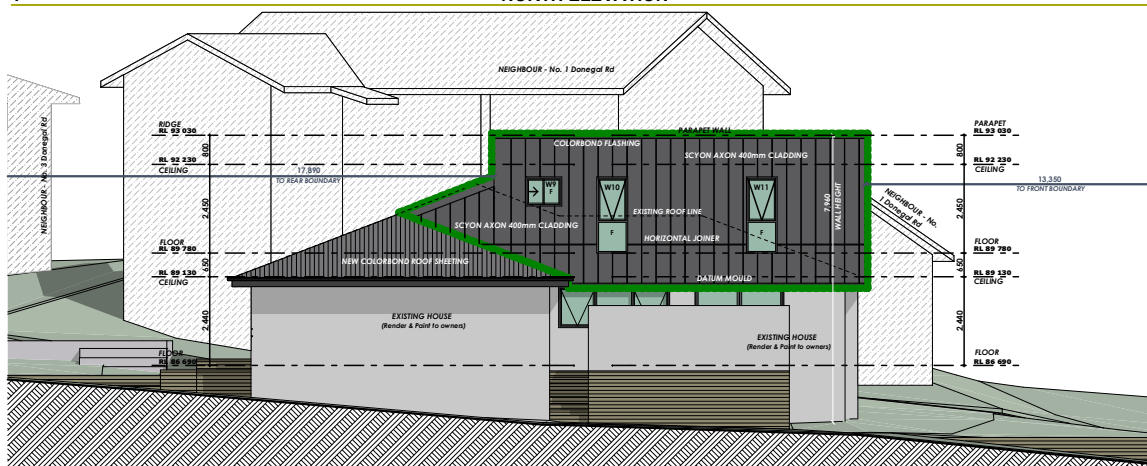

2 SOUTH ELEVATION



3 EAST ELEVATION

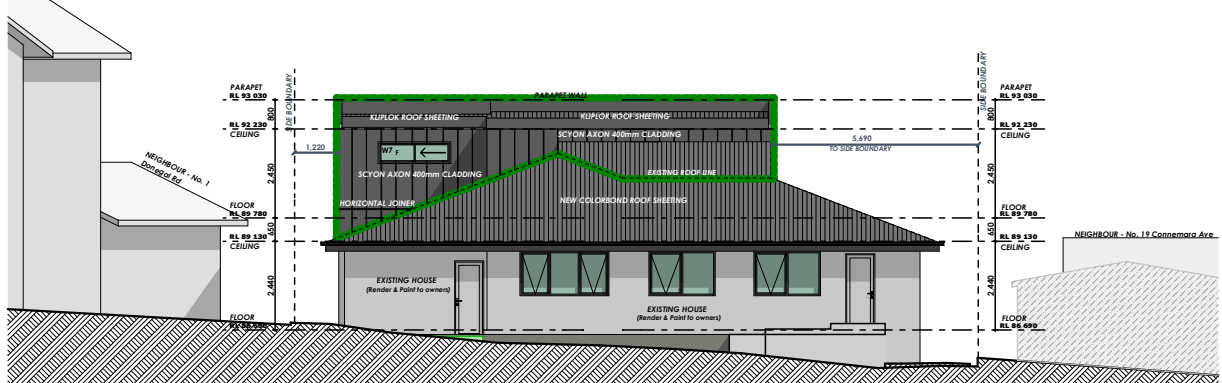

4 WEST ELEVATION