


BASEMENT LEVEL B3 FLOOR PLAN

SCALE (METRES) 1:200 AT A3

 

ORCHARD ROAD

LEGEND

- X CAR SPACES REMOVED
- CAR SPACES ADDED

ISSUE	DATE	AMENDMENTS
A	08.09.20	S4.55 ISSUE



Barry Rush & Associates Pty Ltd
 Architects
 Suite 25A, 2 Beattie Street, Balmain,
 NSW, Australia, 2041
 Phone: (612) 9555 8028 Fax: (612) 9810 0161
 Email: info@barryrush.com.au
 www.barryrush.com.au

Client
BROOKVALE PROPERTY INVESTMENT TRUST


Project
638 PITTWATER RD BROOKVALE

Lot 1 in DP 1001963

Drawing
BASEMENT LEVEL B3

Scale 1:150 Drawn BR/UL
 File S4_55 Plans 638 Pittwater Rd Brookvale.dwg
 Plotted 8/09/2020 5:54 PM
 Job No 1802
 Version S4.55 Drawing No: **A02A**

© COPYRIGHT BR&A P/L
 Do not scale off this drawing. Use figured dimensions only.
 Verify all dimensions on site.

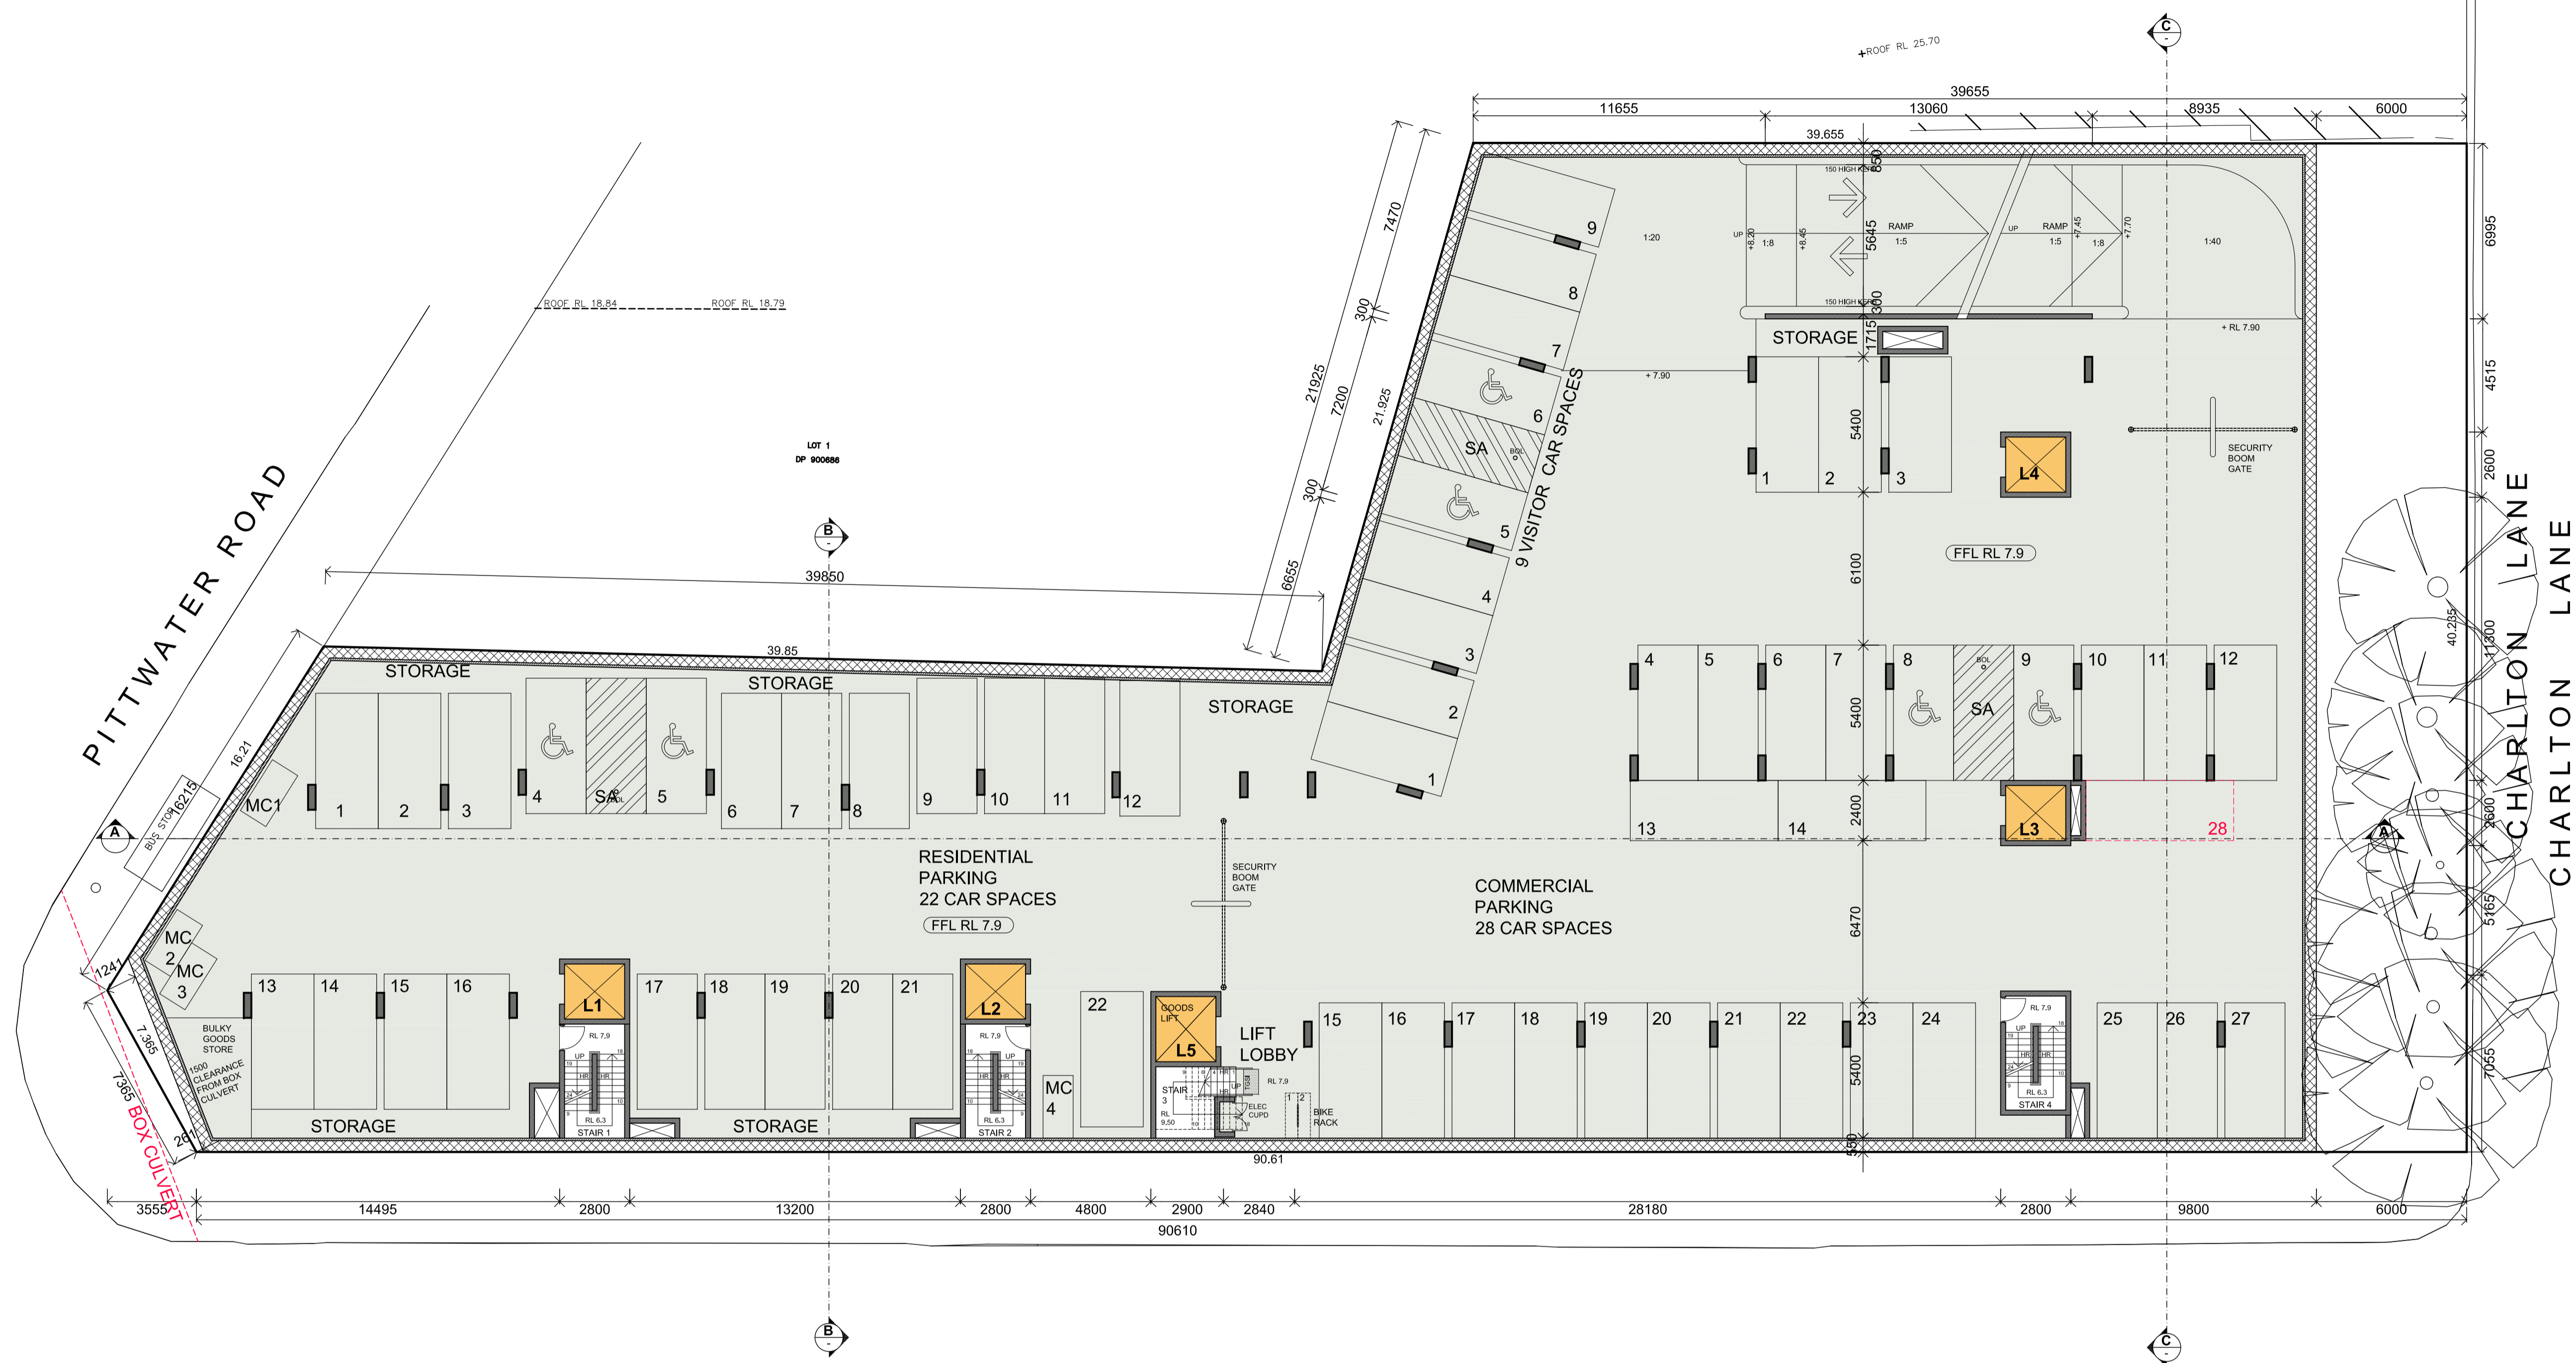

BASEMENT LEVEL B2 FLOOR PLAN

SCALE (METRES) 1:200 AT A3
 0 1 2 3 4 5 10 20

LEGEND

- X CAR SPACES REMOVED
- CAR SPACES ADDED

ISSUE	DATE	AMENDMENTS
A	08.09.20	S4.55 ISSUE



Barry Rush & Associates Pty Ltd
 Architects
 Suite 25A, 2 Beattie Street, Balmain,
 NSW, Australia, 2041
 Phone: (612) 9555 8028 Fax: (612) 9810 0161
 Email: info@barryrush.com.au
 www.barryrush.com.au

Client
BROOKVALE PROPERTY INVESTMENT TRUST


Project
638 PITTWATER RD BROOKVALE

Lot 1 in DP 1001963


Drawing
BASEMENT LEVEL B2

Scale 1:150 Drawn BR/JL
 File S4_55 Plans 638 Pittwater Rd Brookvale.dwg
 Plotted 8/09/2020 5:54 PM
 Job No 1802
 Version S4.55 Drawing No: **A03A**


© COPYRIGHT BR&A P/L
 Do not scale off this drawing. Use figured dimensions only.
 Verify all dimensions on site.

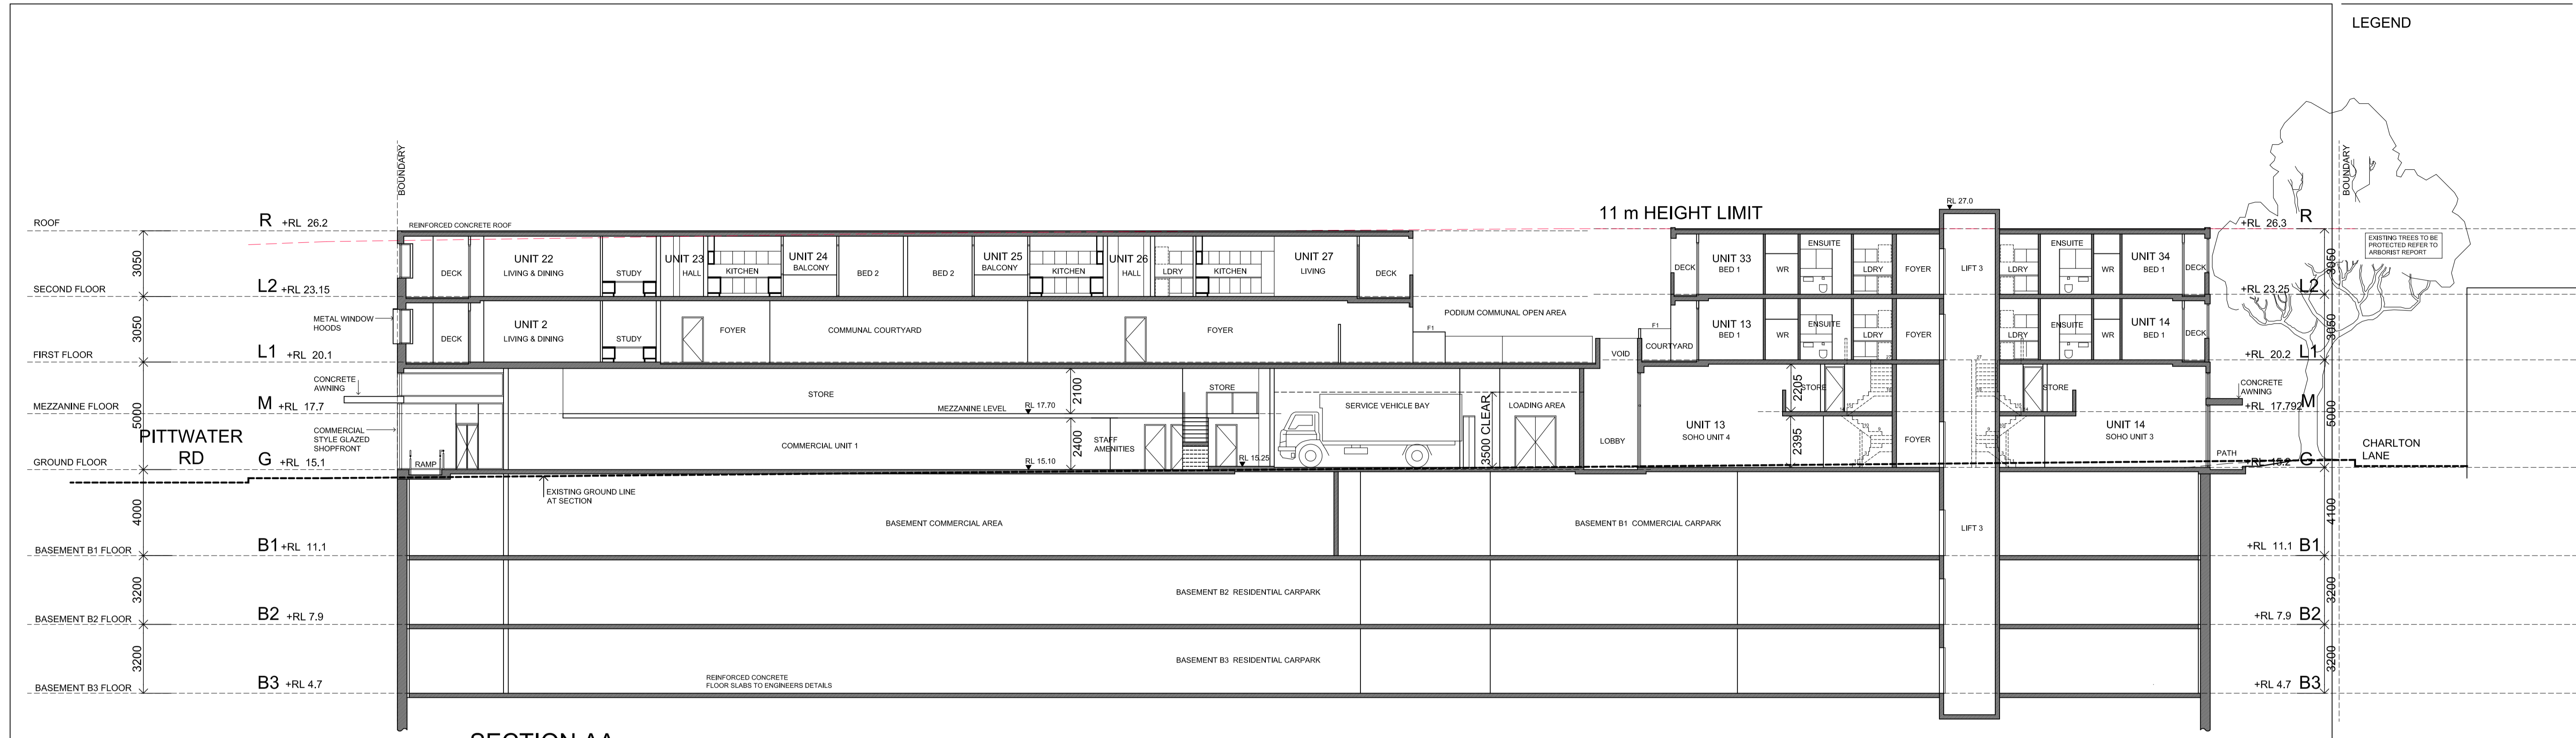

SECTION AA

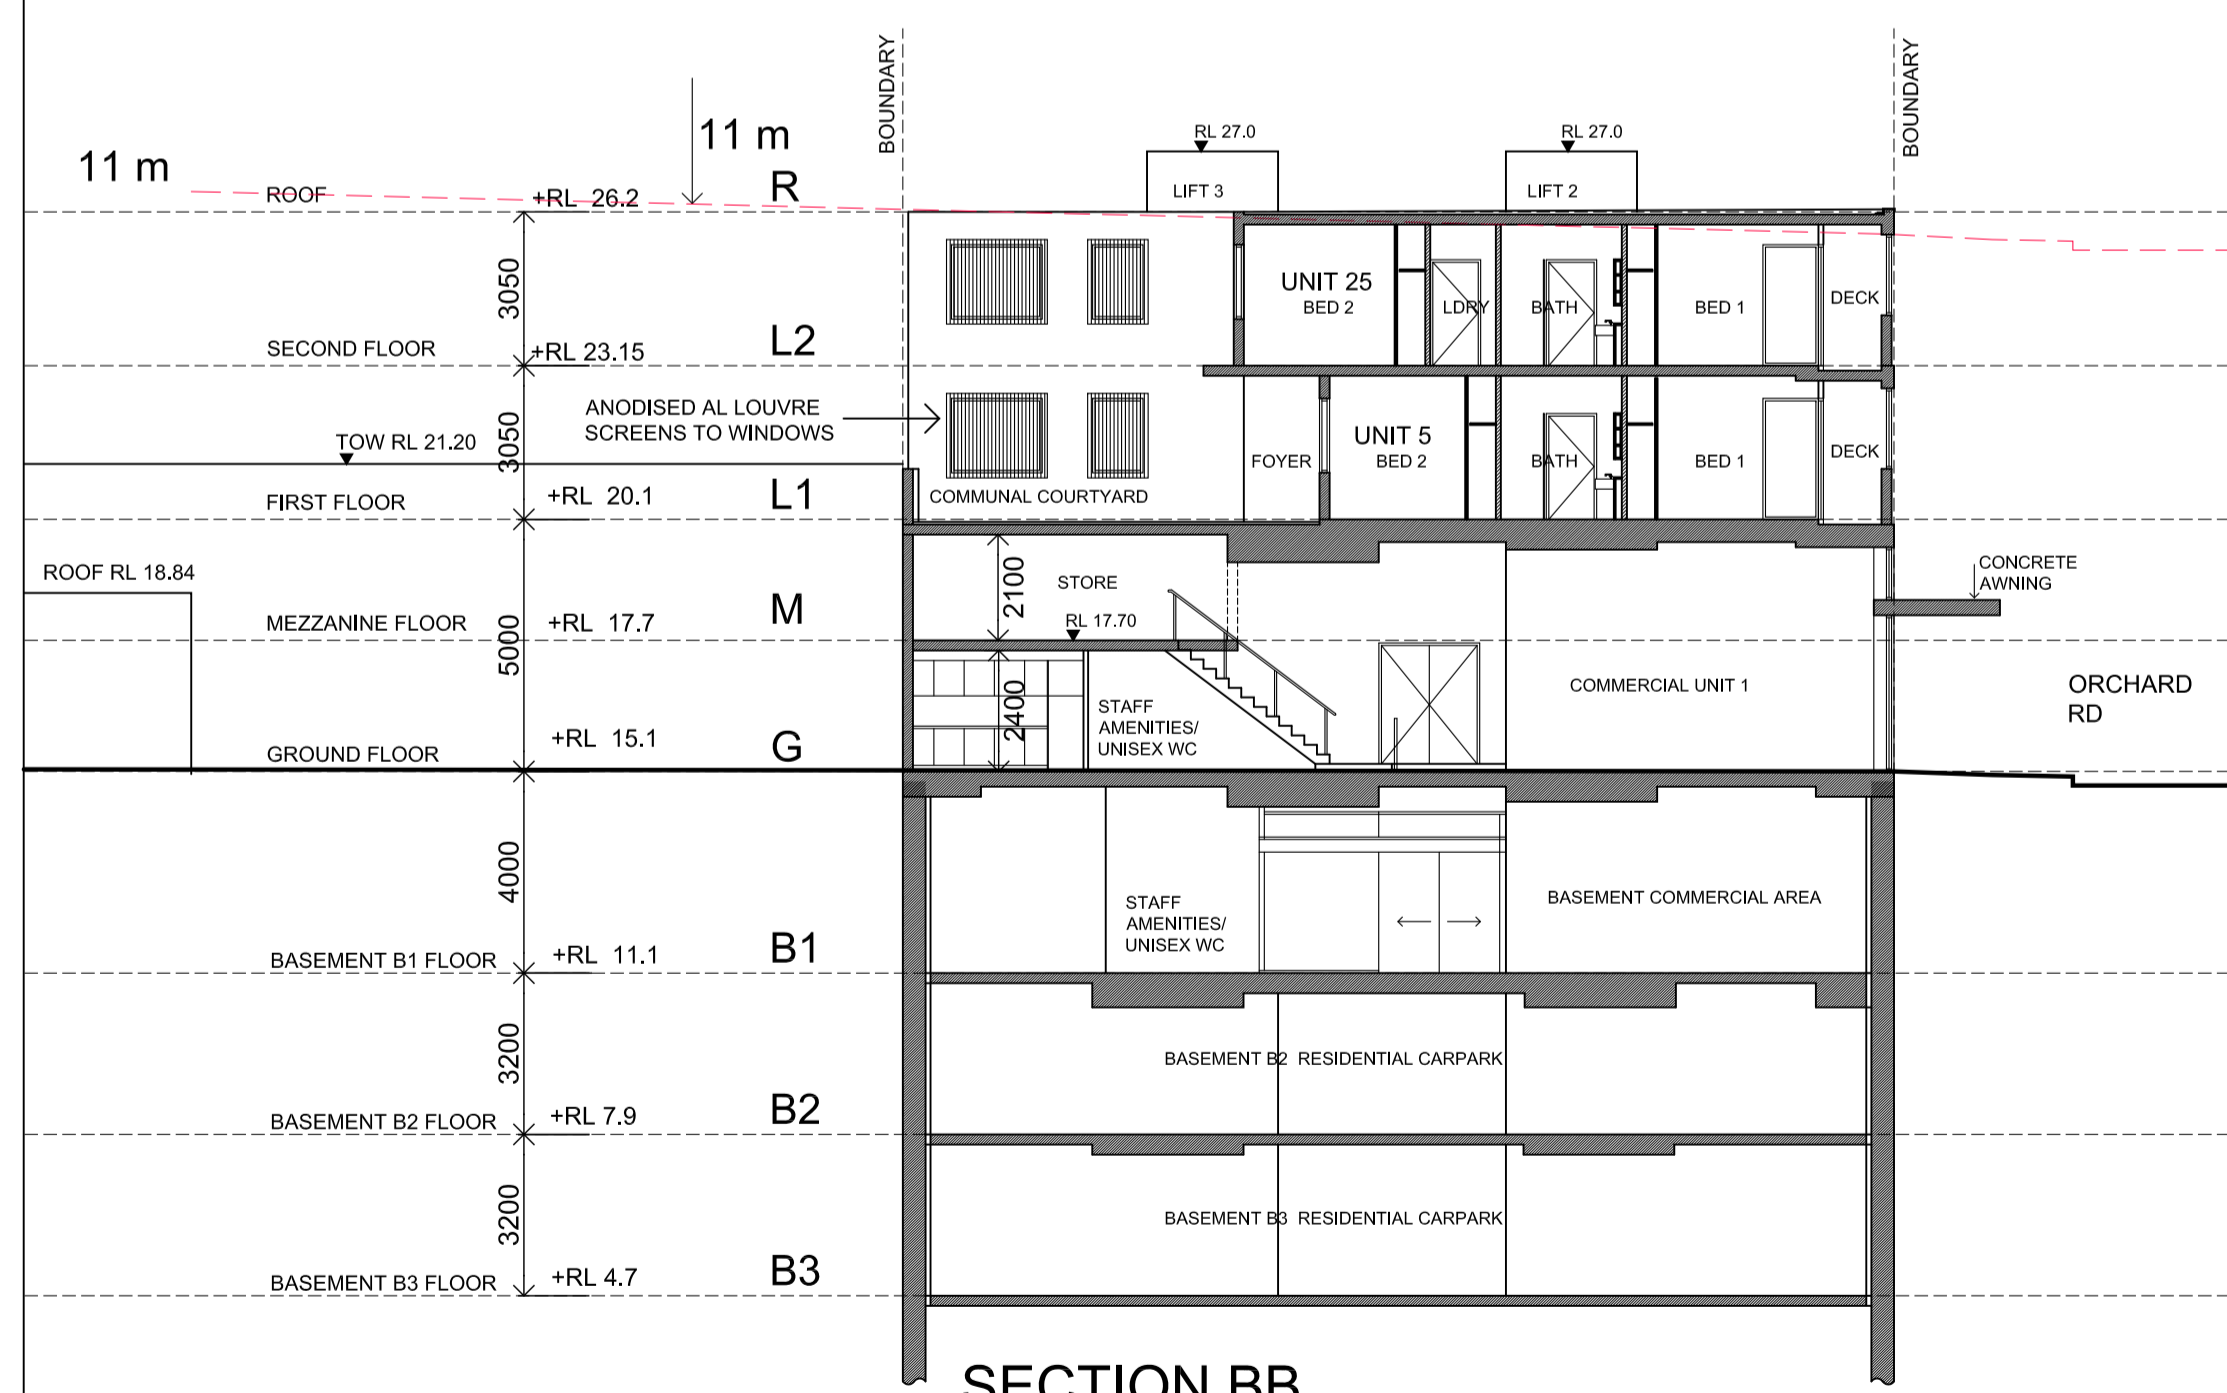


SECTION BB

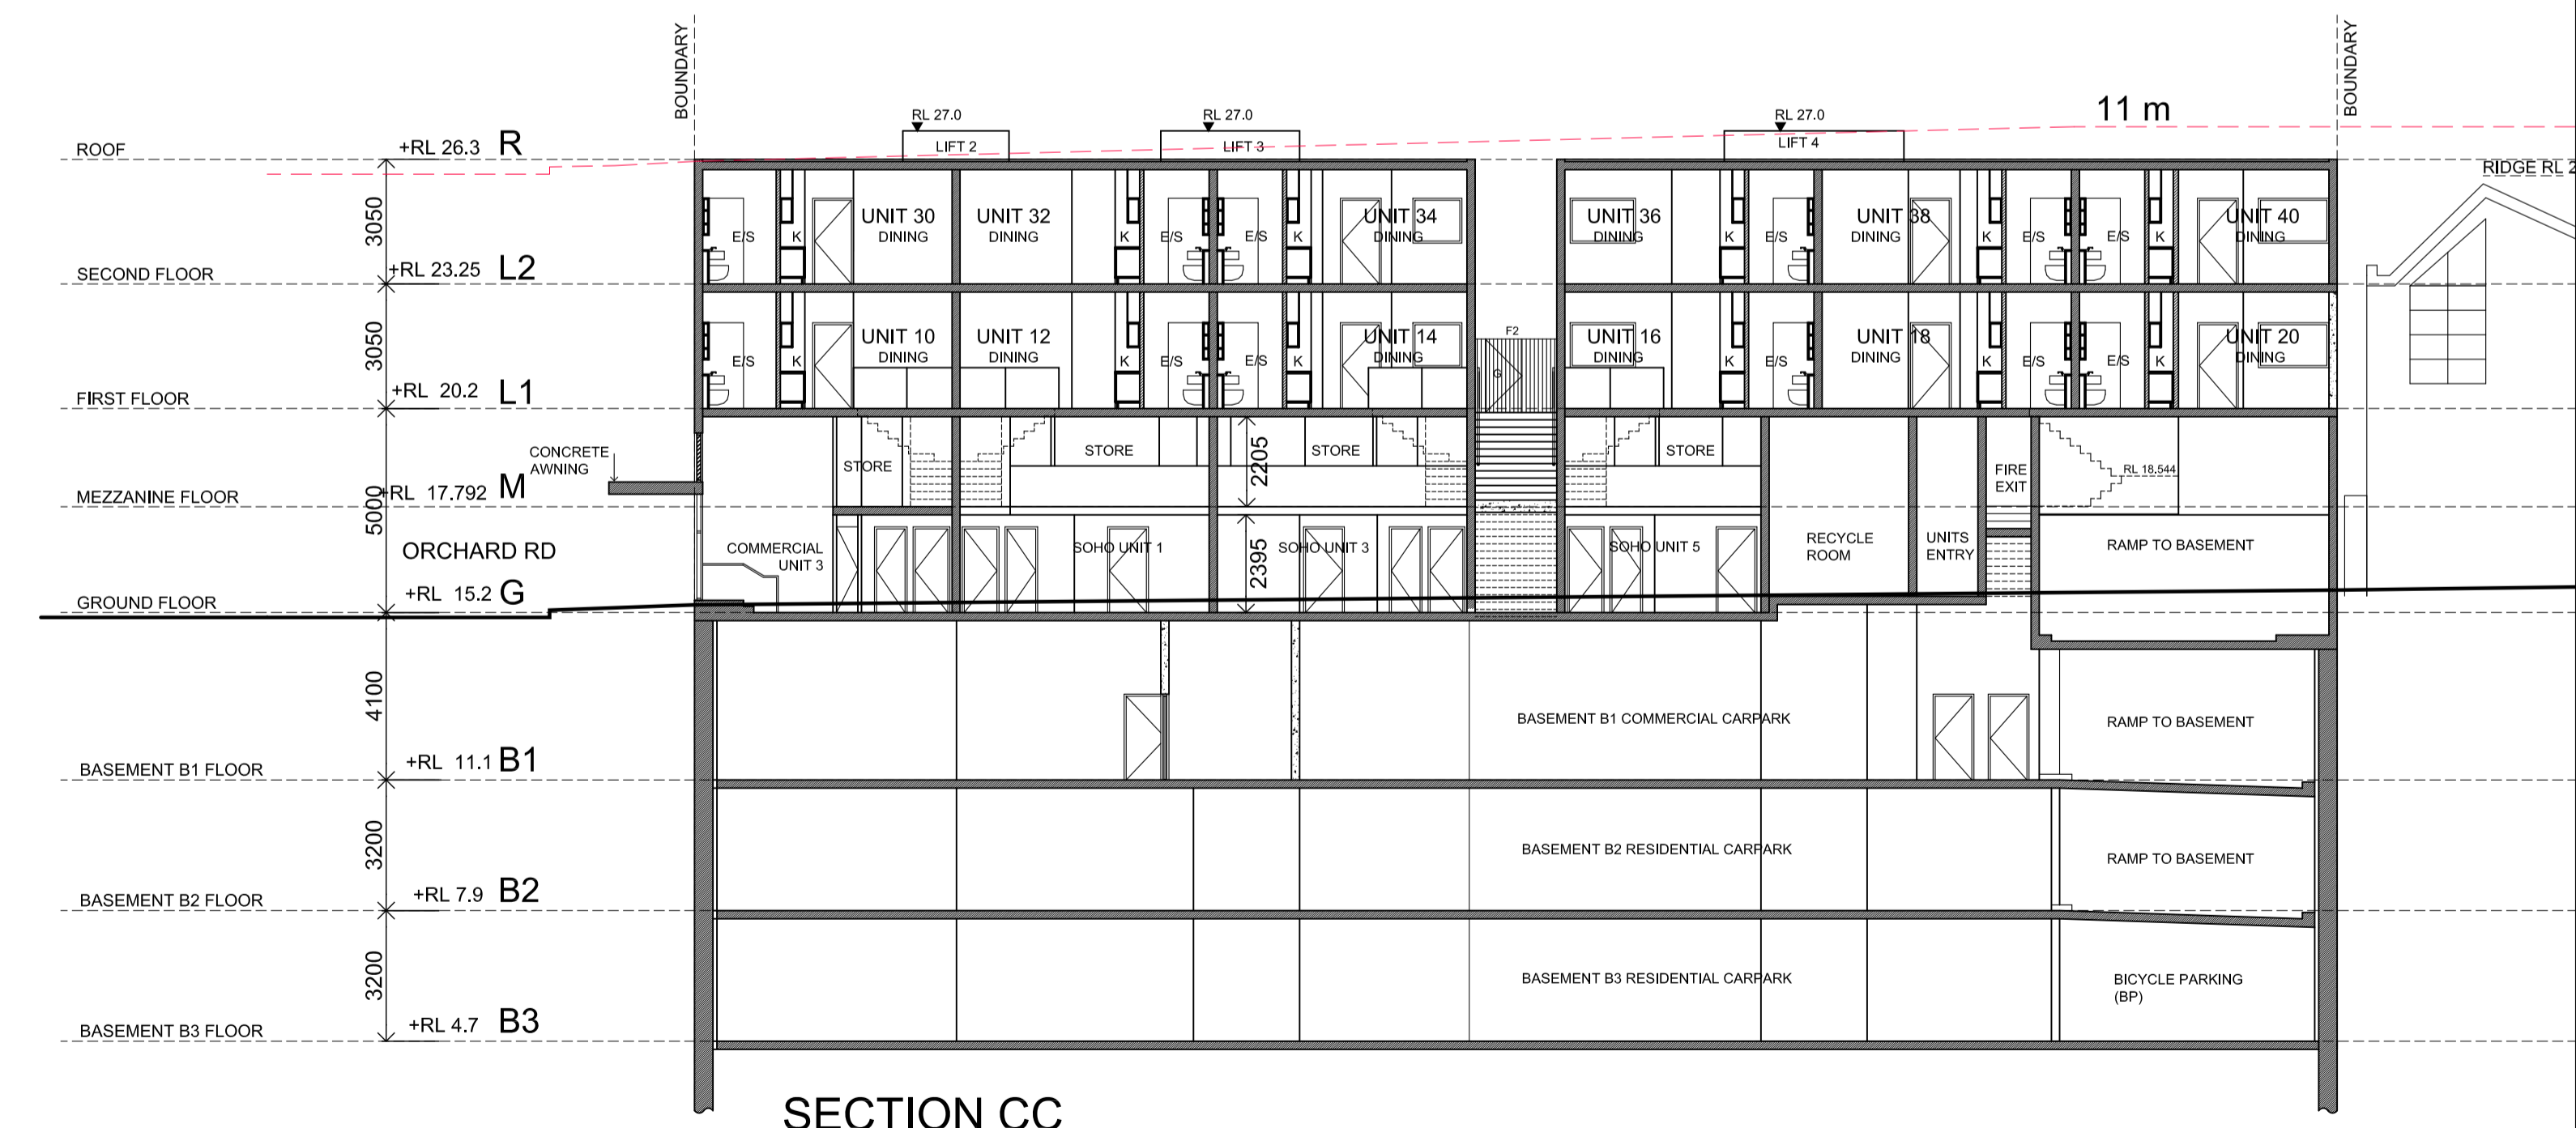

SECTION CC

LEGEND

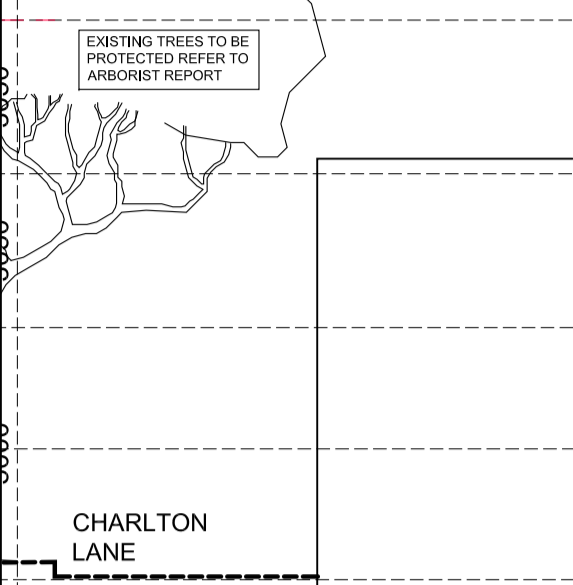

ISSUE	DATE	AMENDMENTS
A	08.09.20	S4.55 ISSUE



Barry Rush & Associates Pty Ltd
 Architects
 Suite 25A, 2 Beattie Street, Balmain,
 NSW, Australia, 2041
 Phone: (612) 9555 8028 Fax: (612) 9810 0161
 Email: info@barryrush.com.au
 www.barryrush.com.au

Client
BROOKVALE PROPERTY INVESTMENT TRUST


Project
638 PITTWATER RD BROOKVALE

Lot 1 in DP 1001963

Drawing
SECTIONS

Scale 1:150 Drawn BR/UL
 File S4_55 Plans 638 Pittwater Rd Brookvale.dwg
 Plotted 8/09/2020 1:52 PM
 Job No 1802
 Version S4.55 Drawing No: **A11A**

© COPYRIGHT BR&A P/L
 Do not scale off this drawing. Use figured dimensions only.
 Verify all dimensions on site.

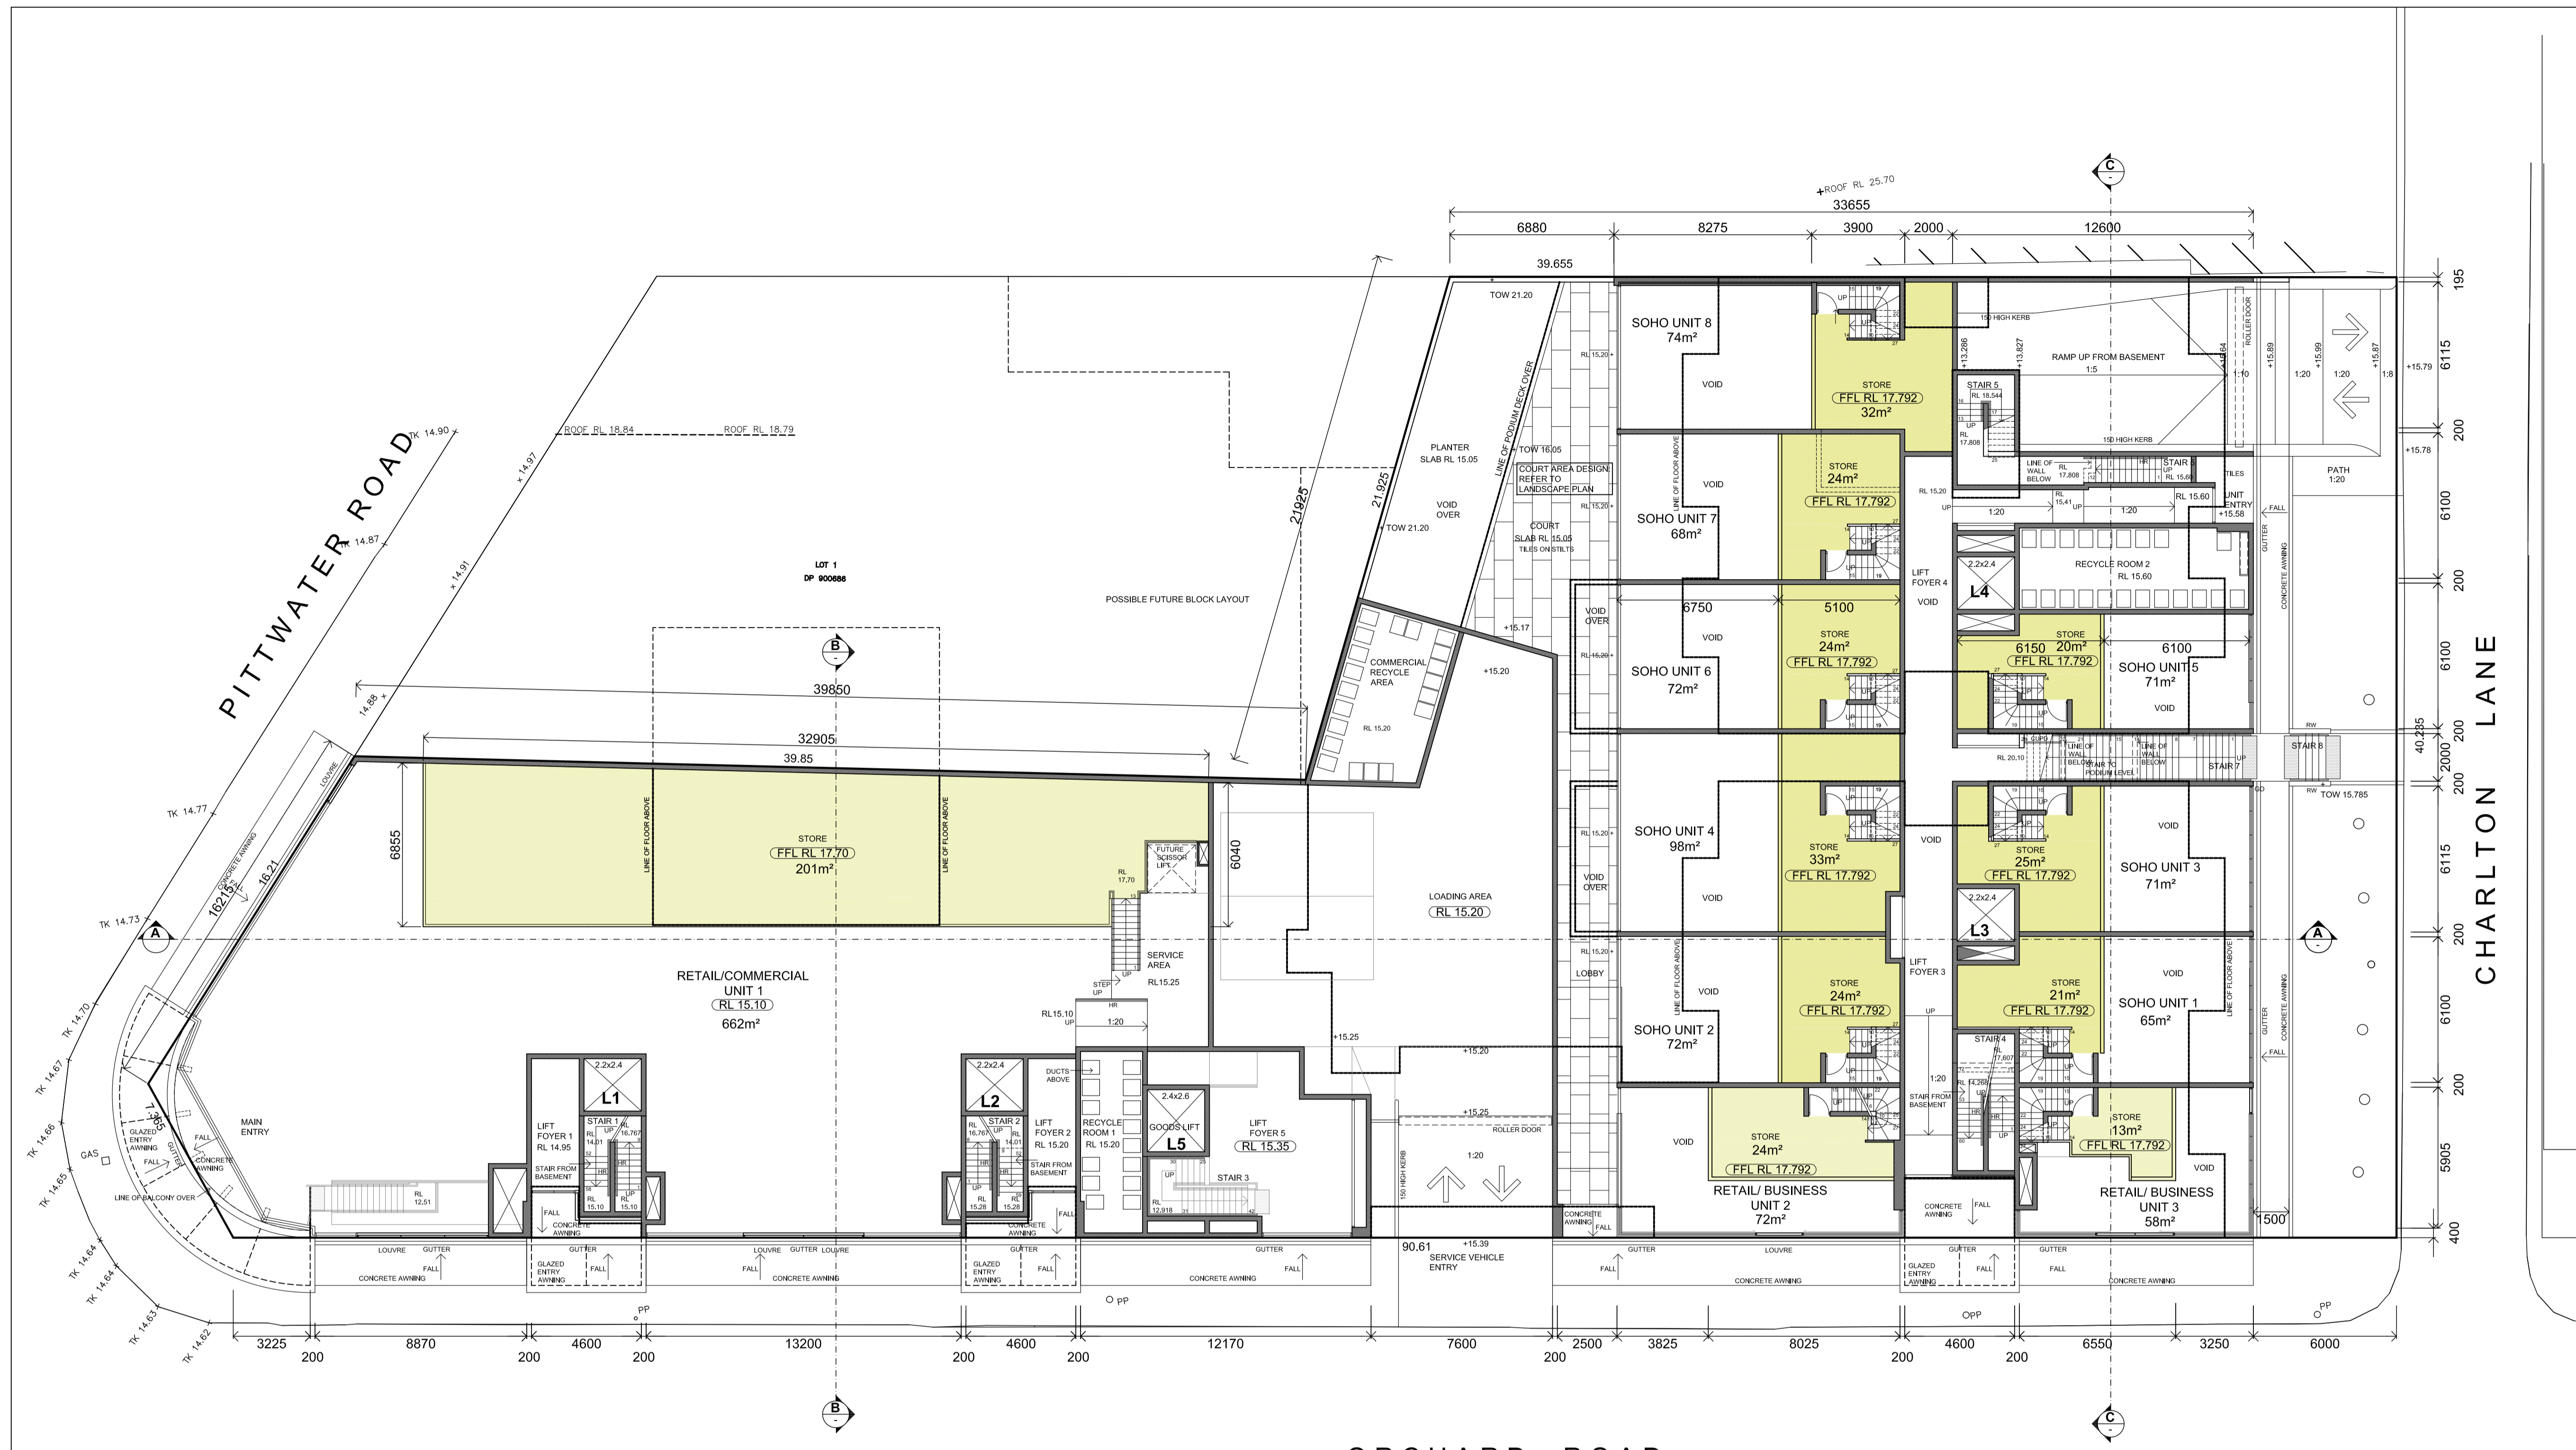

MEZZANINE FLOOR PLAN
 SCALE (METRES) 1:200 AT A3

DATA TABLE

UNIT	GROUND FLOOR AREA	MEZZANINE FLOOR AREA
RETAIL 1	662m ²	662m ²
RETAIL 2	72m ²	72m ²
RETAIL 3	58m ²	58m ²
SOHO 1	65m ²	65m ²
SOHO 2	72m ²	72m ²
SOHO 3	71m ²	71m ²
SOHO 4	98m ²	98m ²
SOHO 5	71m ²	71m ²
SOHO 6	72m ²	72m ²
SOHO 7	68m ²	68m ²
SOHO 8	74m ²	74m ²

ISSUE	DATE	AMENDMENTS



Barry Rush & Associates Pty Ltd
 Architects
 Suite 25A, 2 Beattie Street, Balmain,
 NSW, Australia, 2041
 Phone: (612) 9555 8028 Fax: (612) 9810 0161
 Email: info@barryrush.com.au
 www.barryrush.com.au

Client
BROOKVALE PROPERTY INVESTMENT TRUST

Project
638 PITTWATER RD BROOKVALE

Lot 1 in DP 1001963

Drawing
MEZZANINE FLOOR PLAN

Scale 1:150 Drawn BR/UL
 File S4_55 Plans 638 Pittwater Rd Brookvale.dwg
 Plotted 8/09/2020 1:52 PM
 Job No 1802
 Version S4.55 Drawing No: **A19**

© COPYRIGHT BR&A P/L
 Do not scale off this drawing. Use figured dimensions only.
 Verify all dimensions on site.