


THIS PLAN IS TO BE READ IN
CONJUNCTION WITH
THE CONDITIONS OF DEVELOPMENT
CONSENT


DADA2018/1861



GRIFFITHS STREET

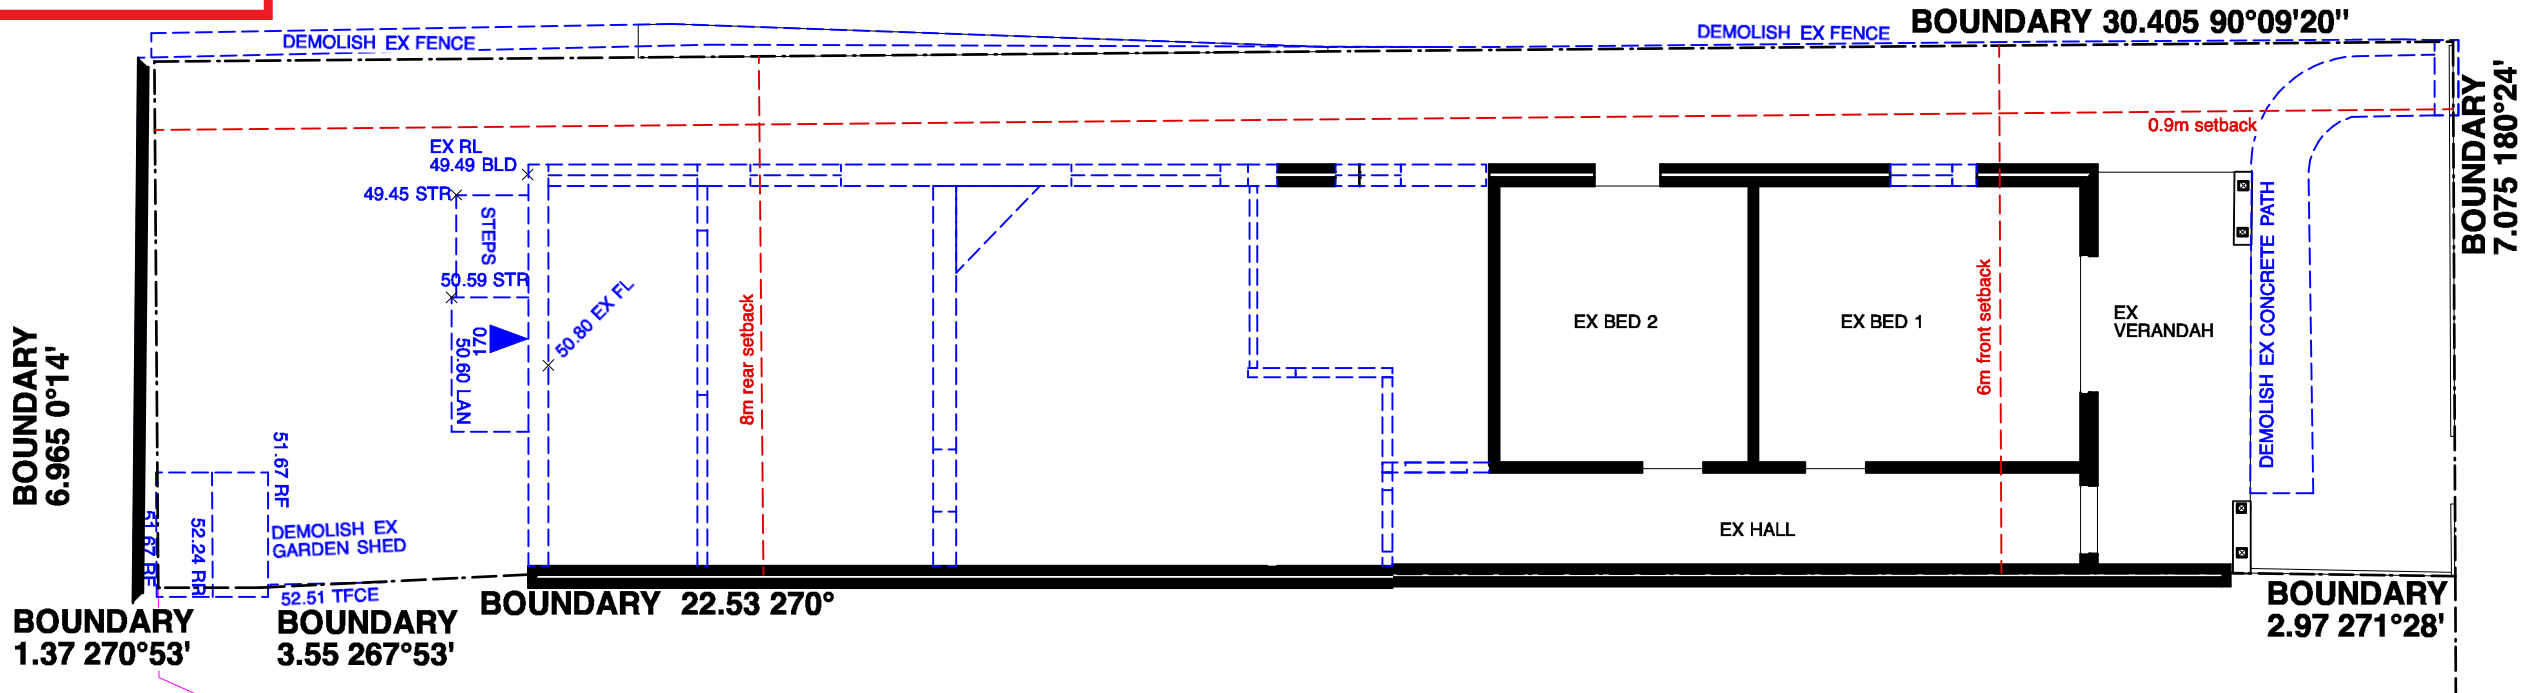

DEMOLITION PLAN GROUND FLOOR LEVEL

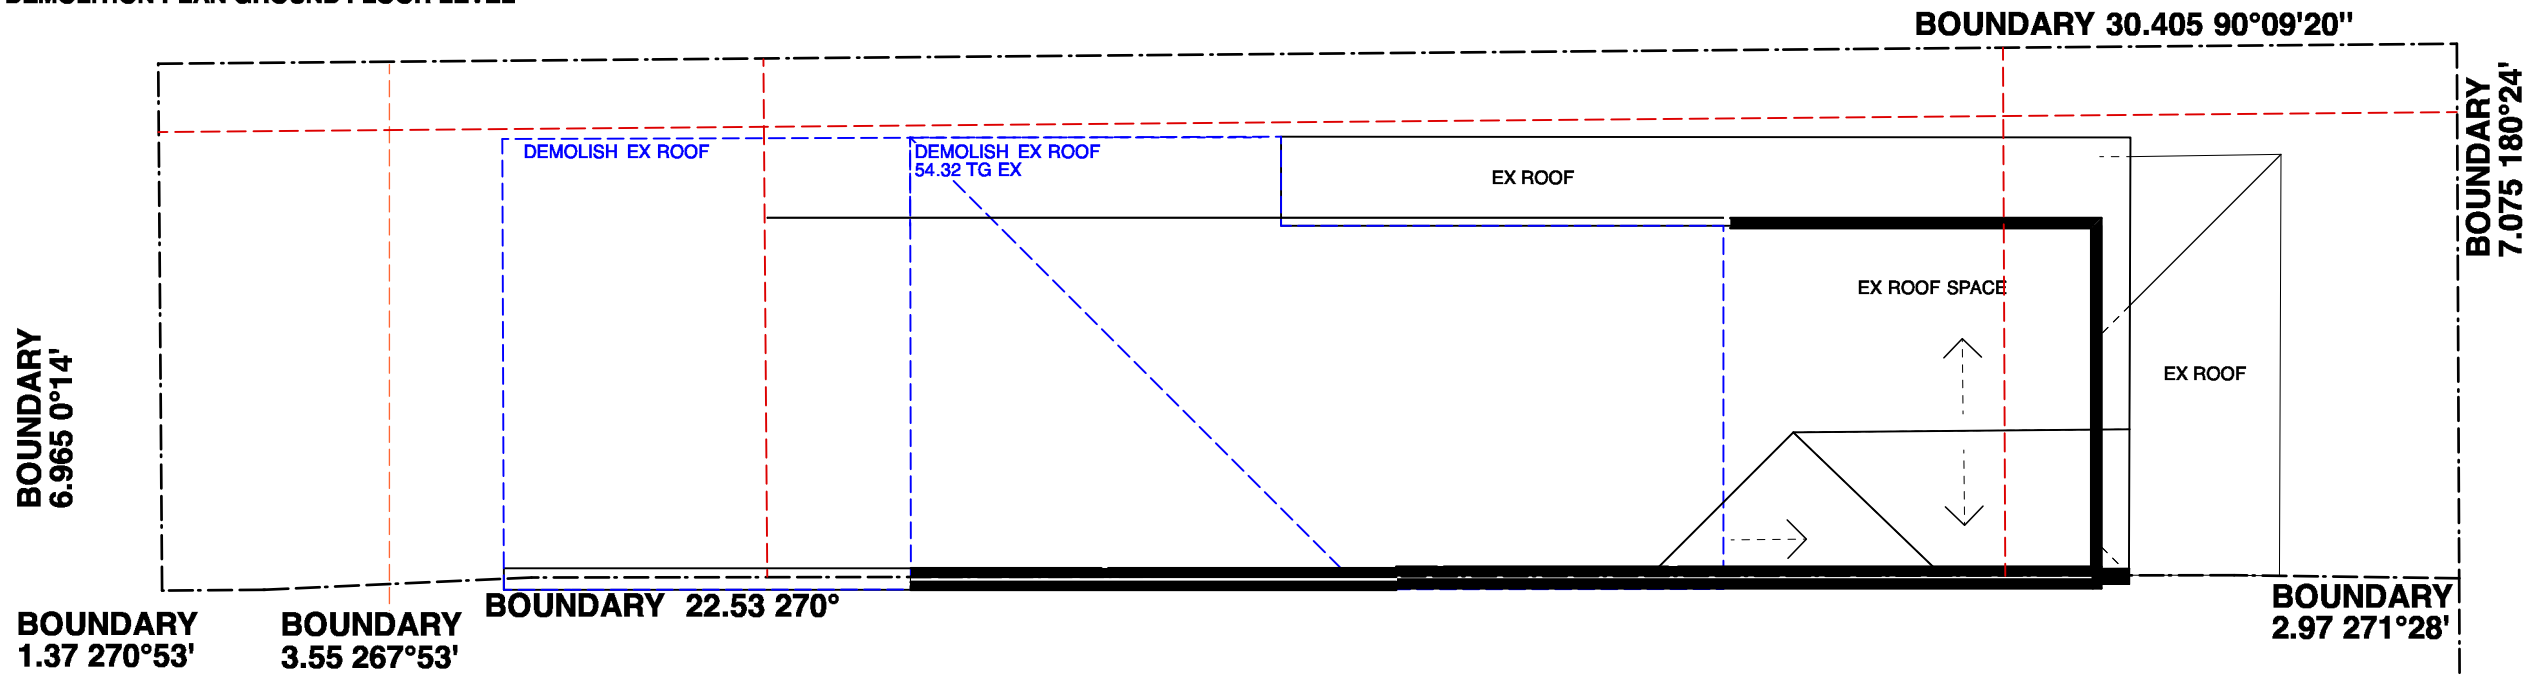

DEMOLITION PLAN FIRST FLOOR LEVEL / ROOF

NOTES

- Any discrepancies to be brought to the Architect's attention.
- Use figure dimension in preference to scaling.
- Only scale under direction from Architect.
- Builder to examine site and verify conditions and dimensions.
- This drawing remains the property of the Architects.
- Client is granted conditional licence to use drawings.
- Transfer of the licence is prohibited.
- Architect reserves the right to terminate the licence.
- Reproduction of the drawing in whole or part is prohibited.
- Electronic data transfer should be scanned for viruses before use.
- Any loss or damage (incl. consequential damage) caused to the recipient of electronic data, by its direct or indirect use, is not the liability of the Architect.
- Refer to hard copies for accuracy of electronic data.
- © Copyright reserved by the Architects.


REVISIONS

no	amendment	date
A	PRE-DA ISSUE	30.08.18
B	ISSUE FOR INFORMATION	18.10.18
C	ISSUE FOR INFORMATION	25.10.18
D	DA ISSUE	09.11.18
E	DA ISSUE	13.03.19



**WATERSHED
DESIGN** architecture
interiors
landscapes

Phone: 02 9977 1076 Fax: 02 9976 0625 info@watersheddesign.com.au

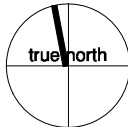

CLIENT	Robbie & Anna Begg	ADDRESS	25 Crescent Street Fairlight	JOB NO	18002	DRAWING NO	DA02
PROJECT	Alterations and Additions	TITLE	Demolition Plan	DRAWN	JK	ISSUE	E
				CHECKED	MK		
				SCALE	1:200		




- Any discrepancies are to be brought to the Architect's attention .
- Use figure dimension in preference to scaling .
- Only scale under direction from Architect .
- Builder to examine site and verify conditions and dimensions .
- This drawing remains the property of the Architects .
- Client is granted conditional permission to use drawings .
- Transfer of the license is prohibited .
- Architect reserves the right to terminate the license .
- Reproduction of the drawing in whole or part is prohibited .
- Electronic data transmission and storage is virtual before use .
- Any loss or damage (incl. consequential damage) caused to the recipient of electronic data, by its direct or indirect use, is not the liability of the Architect .
- Refer to hard copies for accuracy of electronic data .
- © Copyright reserved by the Architects .

REVISIONS

no	amendment	date
A	PRE-DA ISSUE	30.08.18
B	ISSUE FOR INFORMATION	18.10.18
C	ISSUE FOR INFORMATION	25.10.18
D	DA ISSUE	09.11.18
E	DA ISSUE	13.03.19



Phone: 02 9977 1076 Fax: 02 9976 0625 info@watersheddesign.com.au

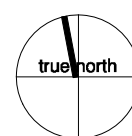

CLIENT	Robbie & Anna Begg	ADDRESS	25 Crescent Street Fairlight	JOB NO	18002	DRAWING NO
PROJECT	Alterations and Additions	TITLE	Site & Roof Plan	DRAWN	JK	DA03
				CHECKED	MK	ISSUE
				SCALE	1:200	E



northern
beaches
council

THIS PLAN IS TO BE READ IN
CONJUNCTION WITH
THE CONDITIONS OF DEVELOPMENT
CONSENT

DADA2018/1861

PROPOSED SETBACK

GRIFFITHS STREET

(BITUMEN FORMATION)

4708

EX SETBACK

GUTTER

50.23

50.34 PP

50.41 CON

50.44 TKB

50.5

50.60

50.63 TKB

50.79 CON

50.82 TKB

51.01 PP

51.02 PAT

51.03

51.04

PROPOSED SETBACK

BOUNDARY 6.965 0°14'

BOUNDARY 1.37 270°53'

BOUNDARY 3.55 267°53'

BOUNDARY 22.53 270°

BOUNDARY 2.97 271°28'

BOUNDARY 7.075 180°24'

CRESCENT STREET (BITUMEN FORMATION)

PROPOSED SETBACK

EX SETBACK

NO 23

estimated location of stairs

NOTES

- Any discrepancies to be brought to the Architect's attention.
- Use figure dimension in preference to scaling.
- Only scale under direction from Architect.
- Builder to examine site and verify conditions and dimensions.
- This drawing remains the property of the Architects.
- Client is granted conditional licence to use drawings.
- Transfer of the licence is prohibited.
- Architect reserves the right to terminate the licence.
- Reproduction of the drawing in whole or part is prohibited.
- Electronic data transfer should be scanned for viruses before use.
- Any loss or damage (incl. consequential damage) caused to the recipient of electronic data, by its direct or indirect use, is not the liability of the Architect.
- Refer to hard copies for accuracy of electronic data.
- © Copyright reserved by the Architects.


REVISIONS

no	amendment	date
A	PRE-DA ISSUE	30.08.18
B	ISSUE FOR INFORMATION	18.10.18
C	ISSUE FOR INFORMATION	25.10.18
D	DA ISSUE	09.11.18
E	DA ISSUE	13.03.19



WATERSHED
DESIGN
architecture
interiors
landscapes

Phone: 02 9977 1076 Fax: 02 9976 0625 info@watersheddesign.com.au

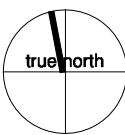

CLIENT

Robbie & Anna
Begg

PROJECT

Alterations and Additions

ADDRESS

25 Crescent Street
Fairlight

TITLE

Ground Floor Plan

JOB NO

18002

DRAWN

JK

CHECKED

MK

SCALE

1:100

DRAWING NO

DA04


ISSUE

E



THIS PLAN IS TO BE READ IN
CONJUNCTION WITH
THE CONDITIONS OF DEVELOPMENT
CONSENT

DADA2018/1861

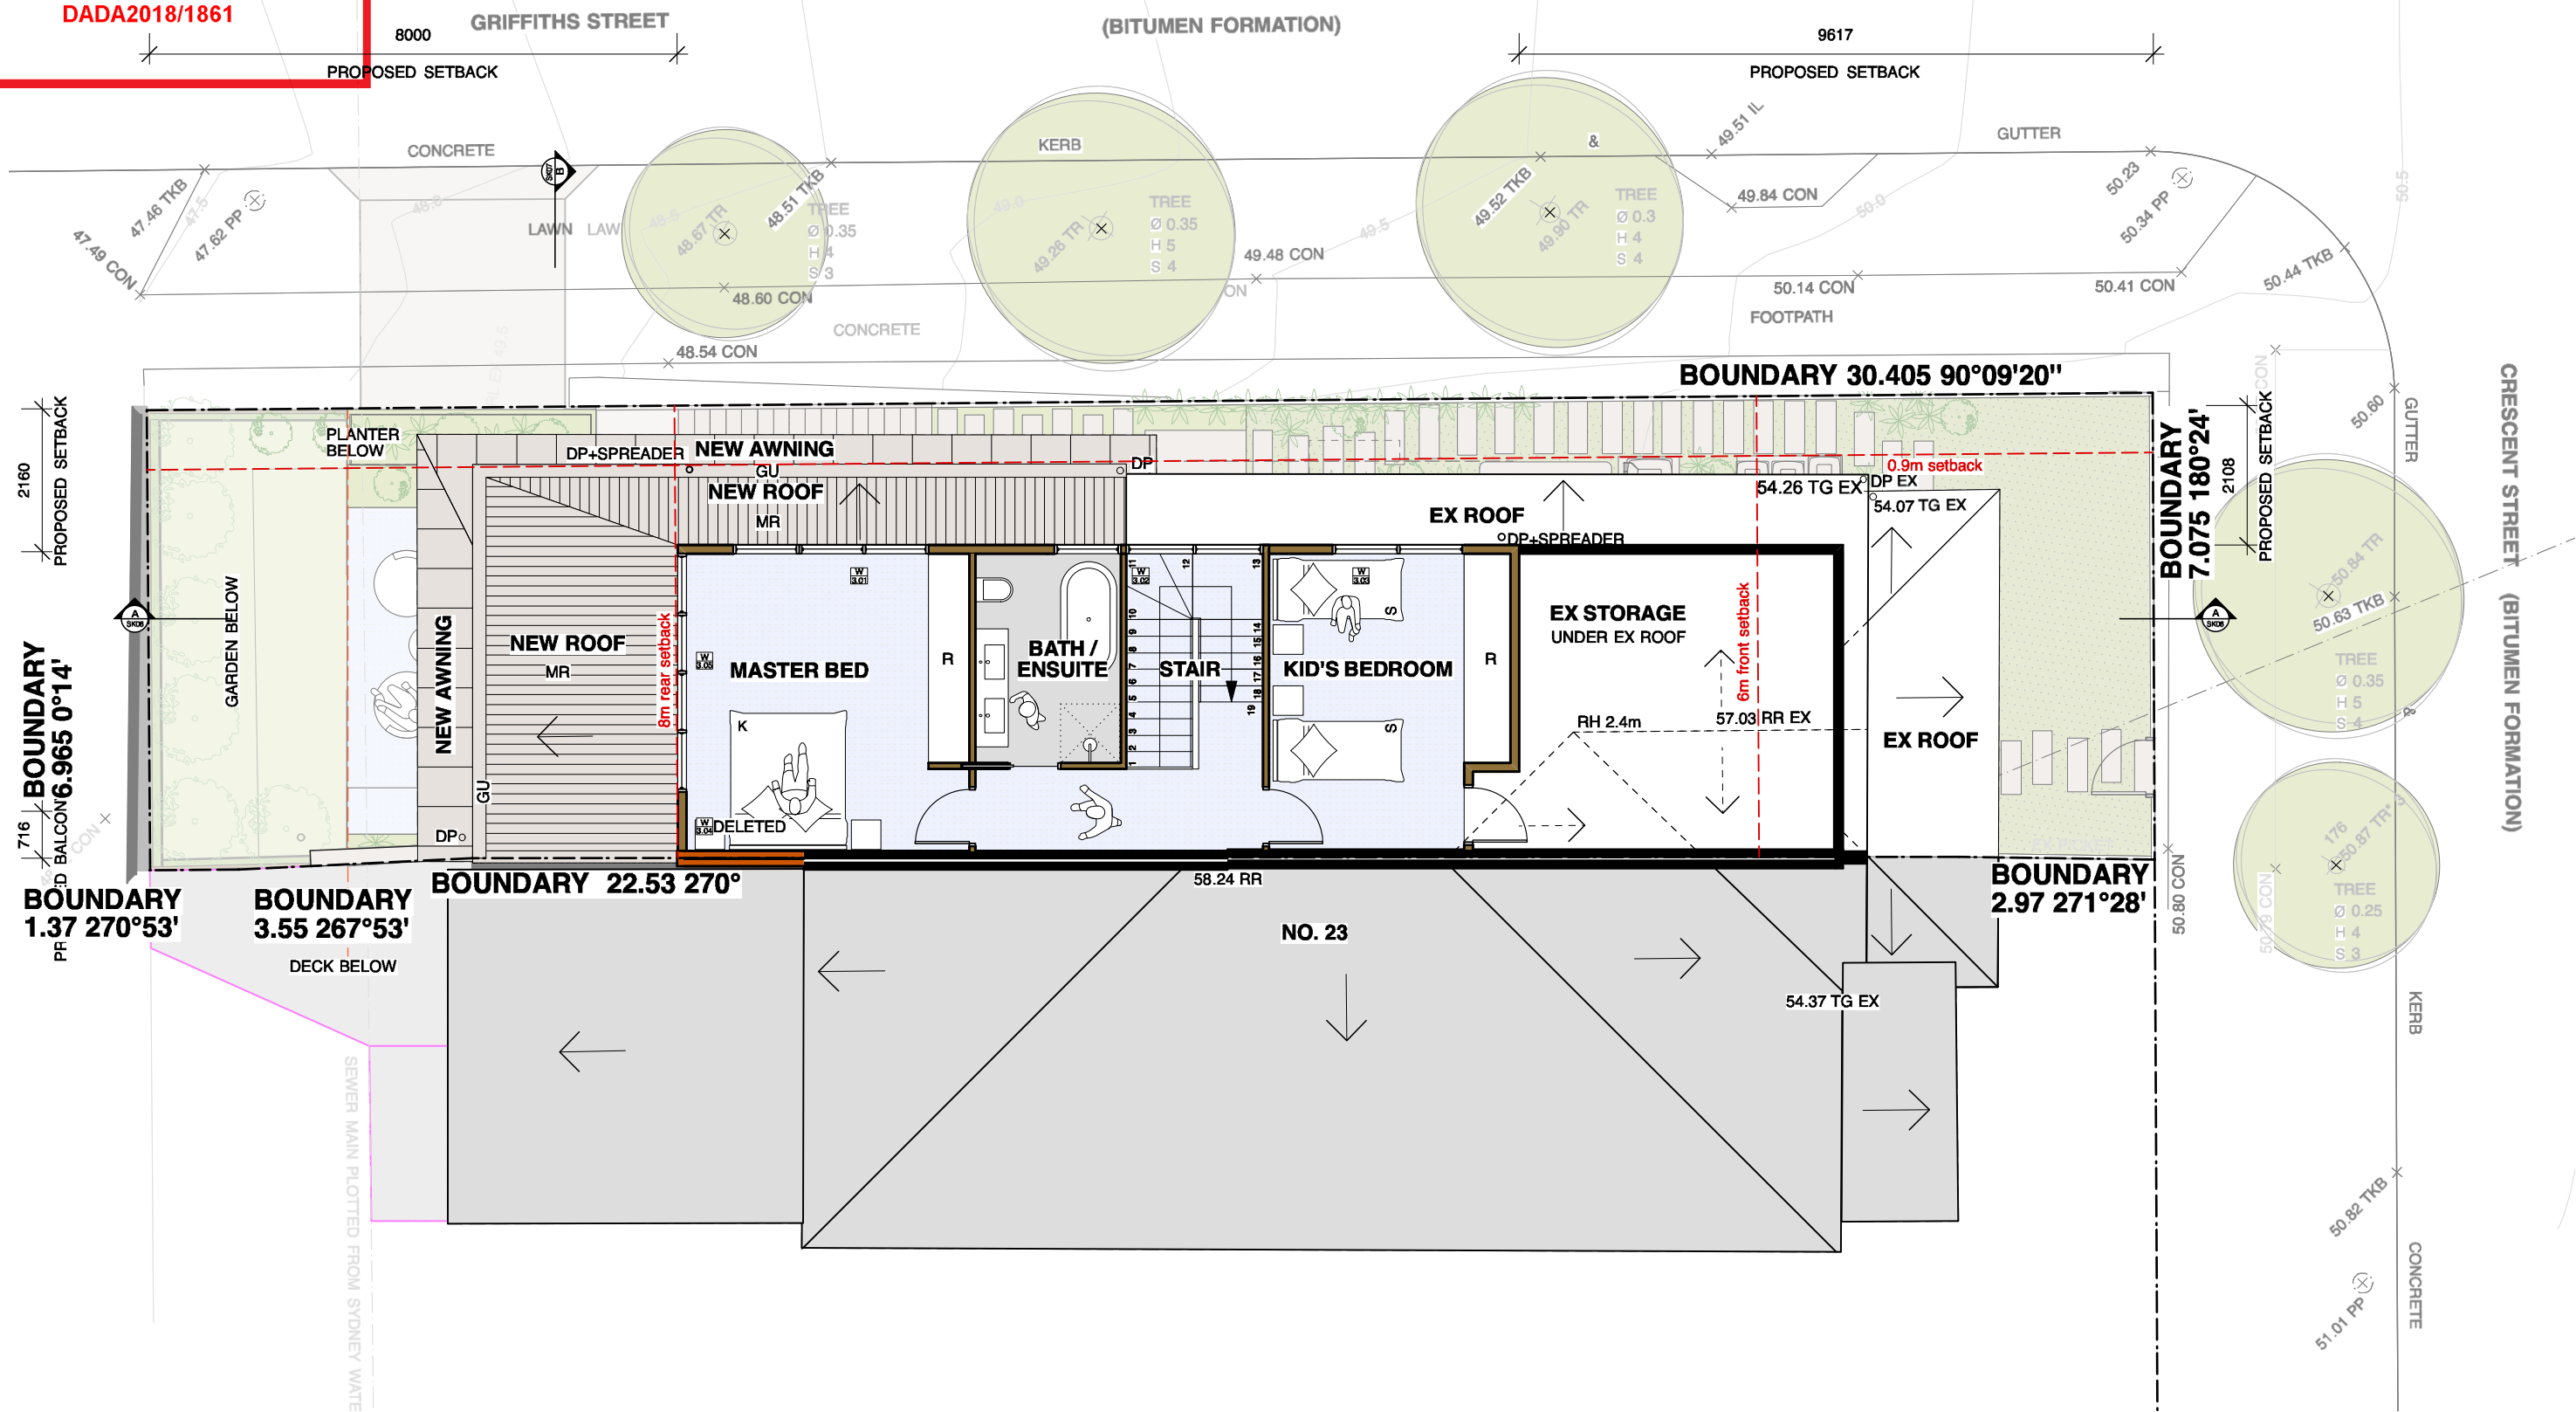

NOTES

- Any discrepancies to be brought to the Architect's attention.
- Use figure dimension in preference to scaling.
- Only scale under direction from Architect.
- Builder to examine site and verify conditions and dimensions.
- This drawing remains the property of the Architects.
- Client is granted conditional licence to use drawings.
- Transfer of the licence is prohibited.
- Architect reserves the right to terminate the licence.
- Reproduction of the drawing in whole or part is prohibited.
- Electronic data transfer should be scanned for viruses before use.
- Any loss or damage (incl. consequential damage) caused to the recipient of electronic data, by its direct or indirect use, is not the liability of the Architect.
- Refer to hard copies for accuracy of electronic data.
- © Copyright reserved by the Architects.


REVISIONS

no	amendment	date
A	PRE-DA ISSUE	30.08.18
B	ISSUE FOR INFORMATION	18.10.18
C	ISSUE FOR INFORMATION	25.10.18
D	DA ISSUE	09.11.18
E	DA ISSUE	13.03.19



WATERSHED
DESIGN
architecture
interiors
landscapes

Phone: 02 9977 1076 Fax: 02 9976 0625 info@watersheddesign.com.au

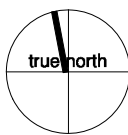

CLIENT

Robbie & Anna
Begg

PROJECT

Alterations and Additions

ADDRESS

25 Crescent Street
Fairlight

TITLE

First Floor Plan

JOB NO

18002

DRAWN

JK

CHECKED

MK

SCALE

1:100

DRAWING NO

DA05

ISSUE


E



northern
beaches
council

THIS PLAN IS TO BE READ IN
CONJUNCTION WITH
THE CONDITIONS OF DEVELOPMENT
CONSENT

DADA2018/1861

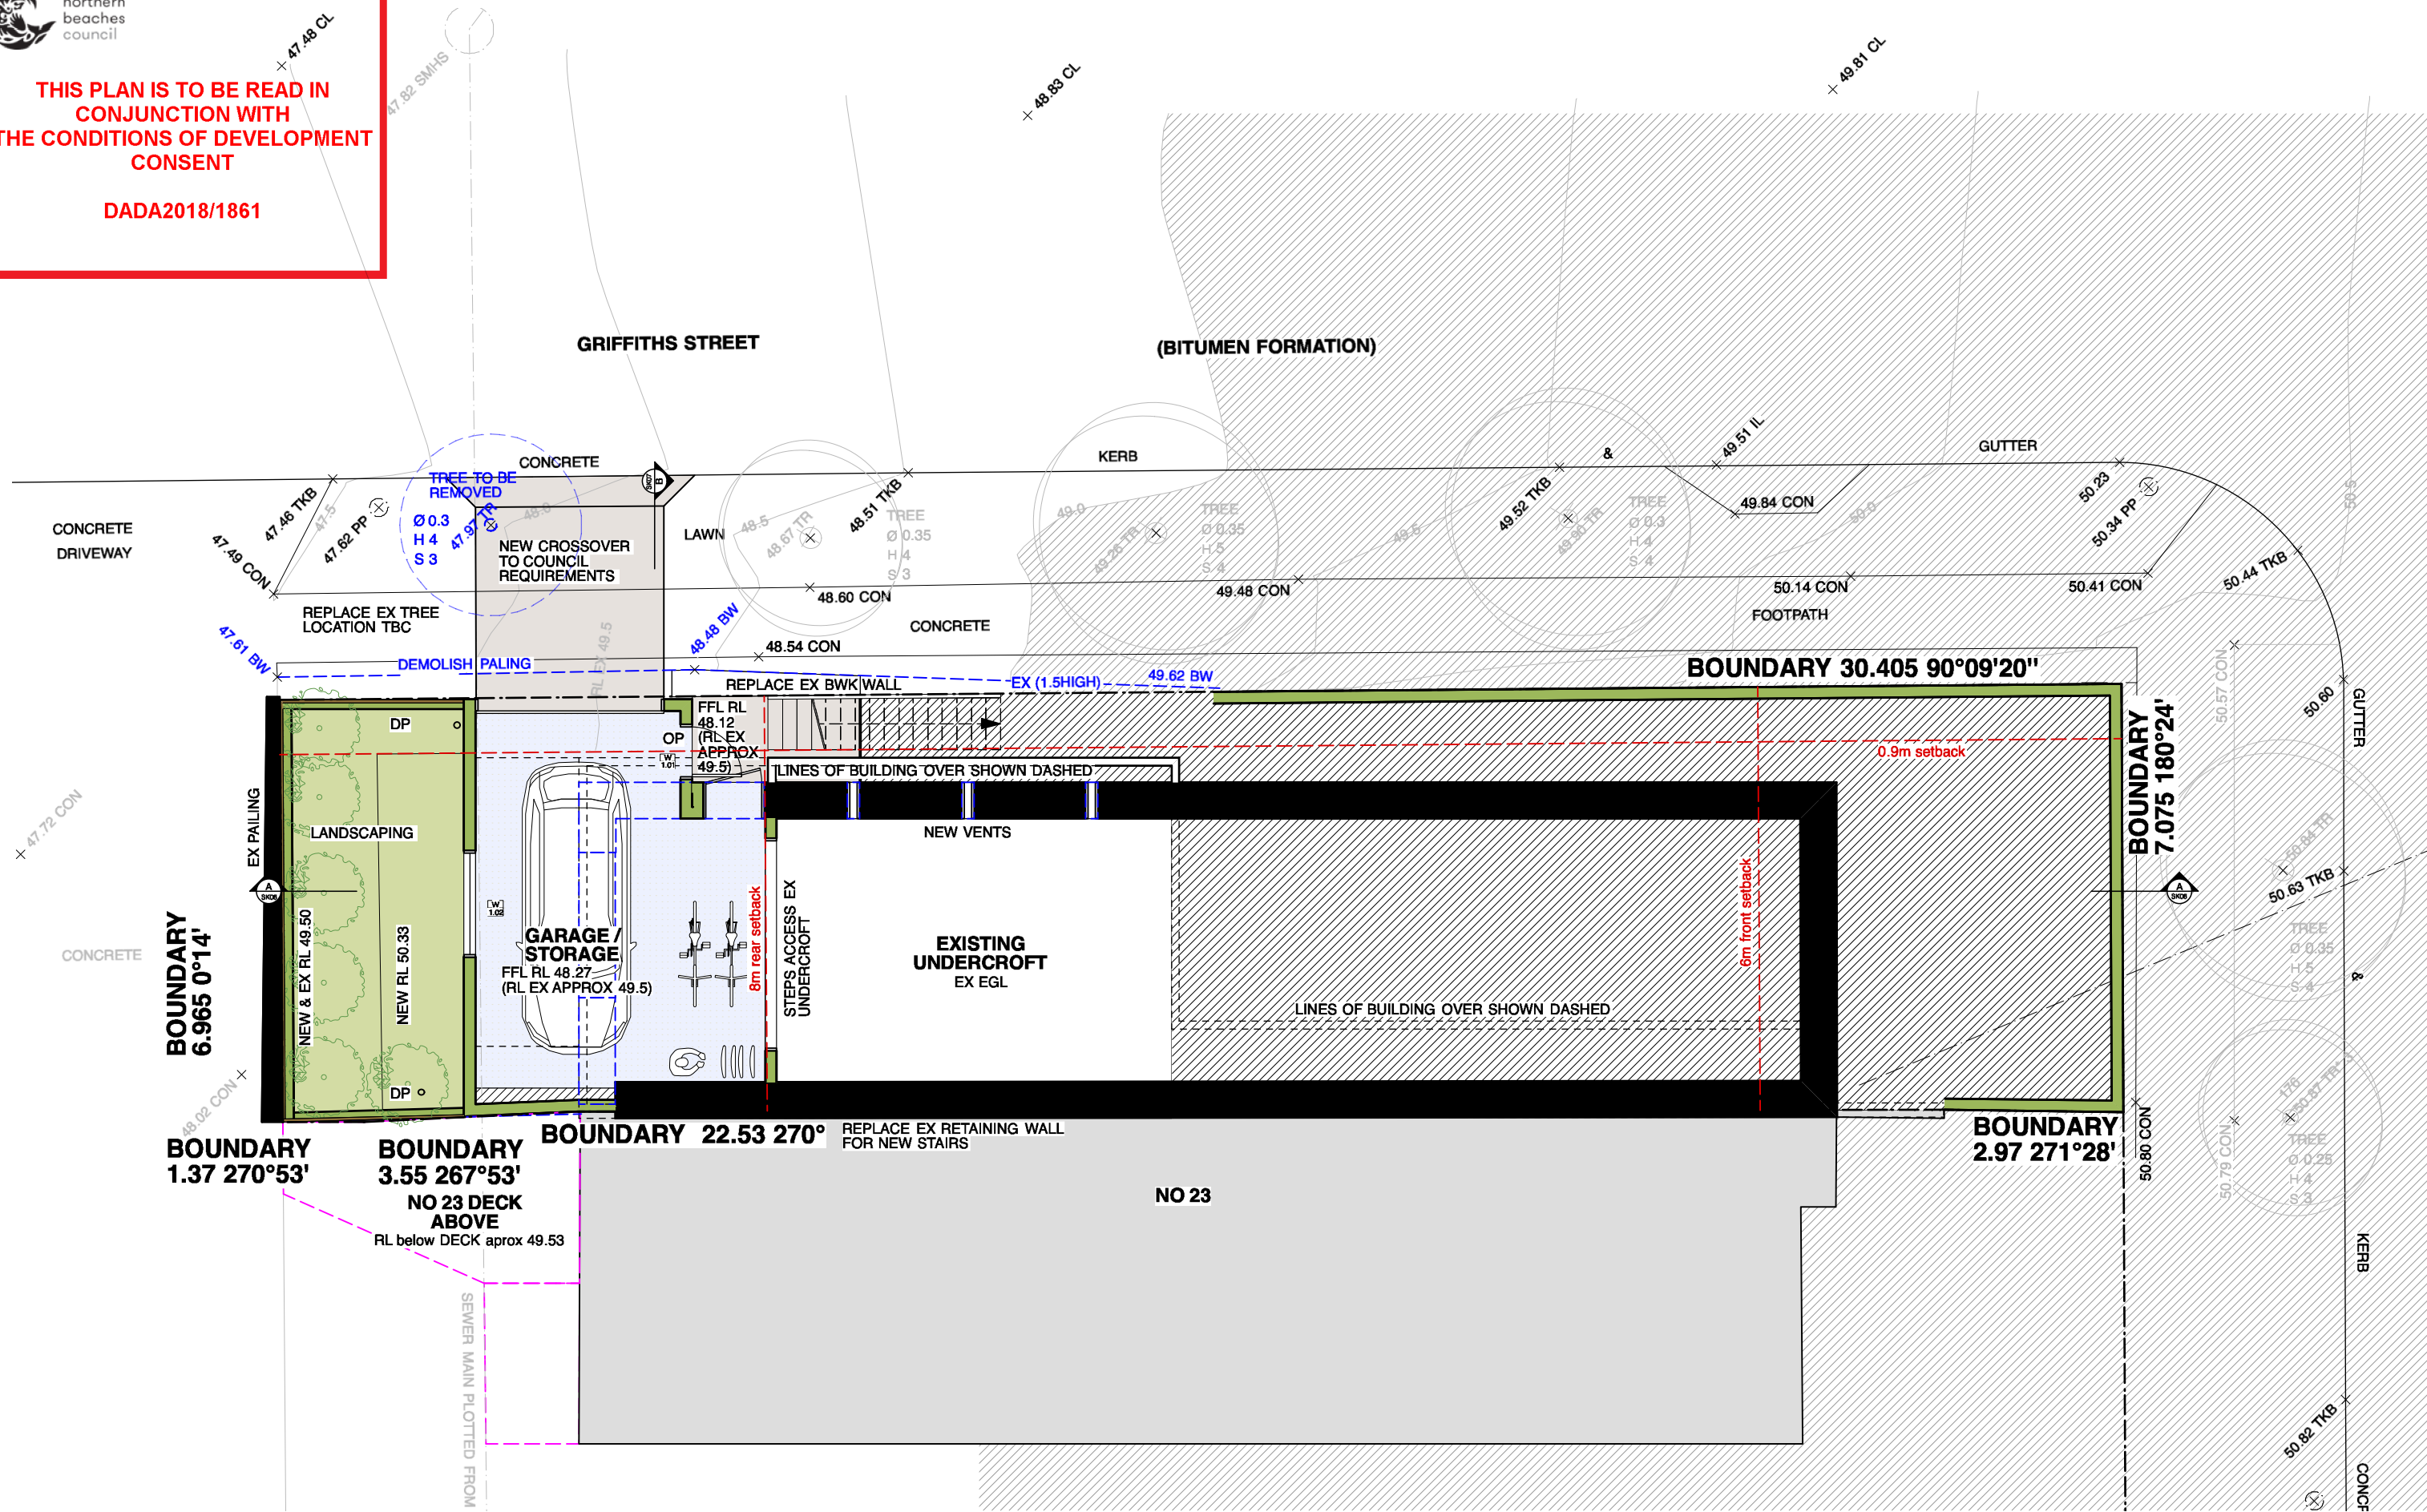

NOTES

- Any discrepancies to be brought to the Architect's attention.
- Use figure dimension in preference to scaling.
- Only scale under direction from Architect.
- Builder to examine site and verify conditions and dimensions.
- This drawing remains the property of the Architects.
- Client is granted conditional licence to use drawings.
- Transfer of the licence is prohibited.
- Architect reserves the right to terminate the licence.
- Reproduction of the drawing in whole or part is prohibited.
- Electronic data transfer should be scanned for viruses before use.
- Any loss or damage (incl. consequential damage) caused to the recipient of electronic data, by its direct or indirect use, is not the liability of the Architect.
- Refer to hard copies for accuracy of electronic data.
- © Copyright reserved by the Architects.


REVISIONS

no	amendment	date
A	PRE-DA ISSUE	30.08.18
B	ISSUE FOR INFORMATION	18.10.18
C	ISSUE FOR INFORMATION	25.10.18
D	DA ISSUE	09.11.18
E	DA ISSUE	13.03.19



WATERSHED
DESIGN
architecture
interiors
landscapes

Phone: 02 9977 1076 Fax: 02 9976 0625 info@watersheddesign.com.au

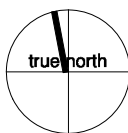

CLIENT

Robbie & Anna
Begg

PROJECT

Alterations and Additions

ADDRESS

25 Crescent Street
Fairlight

TITLE

Lower Ground Floor
Plan

JOB NO

18002

DRAWN

JK

CHECKED

MK

SCALE


1:100

DRAWING NO

DA06

ISSUE

E

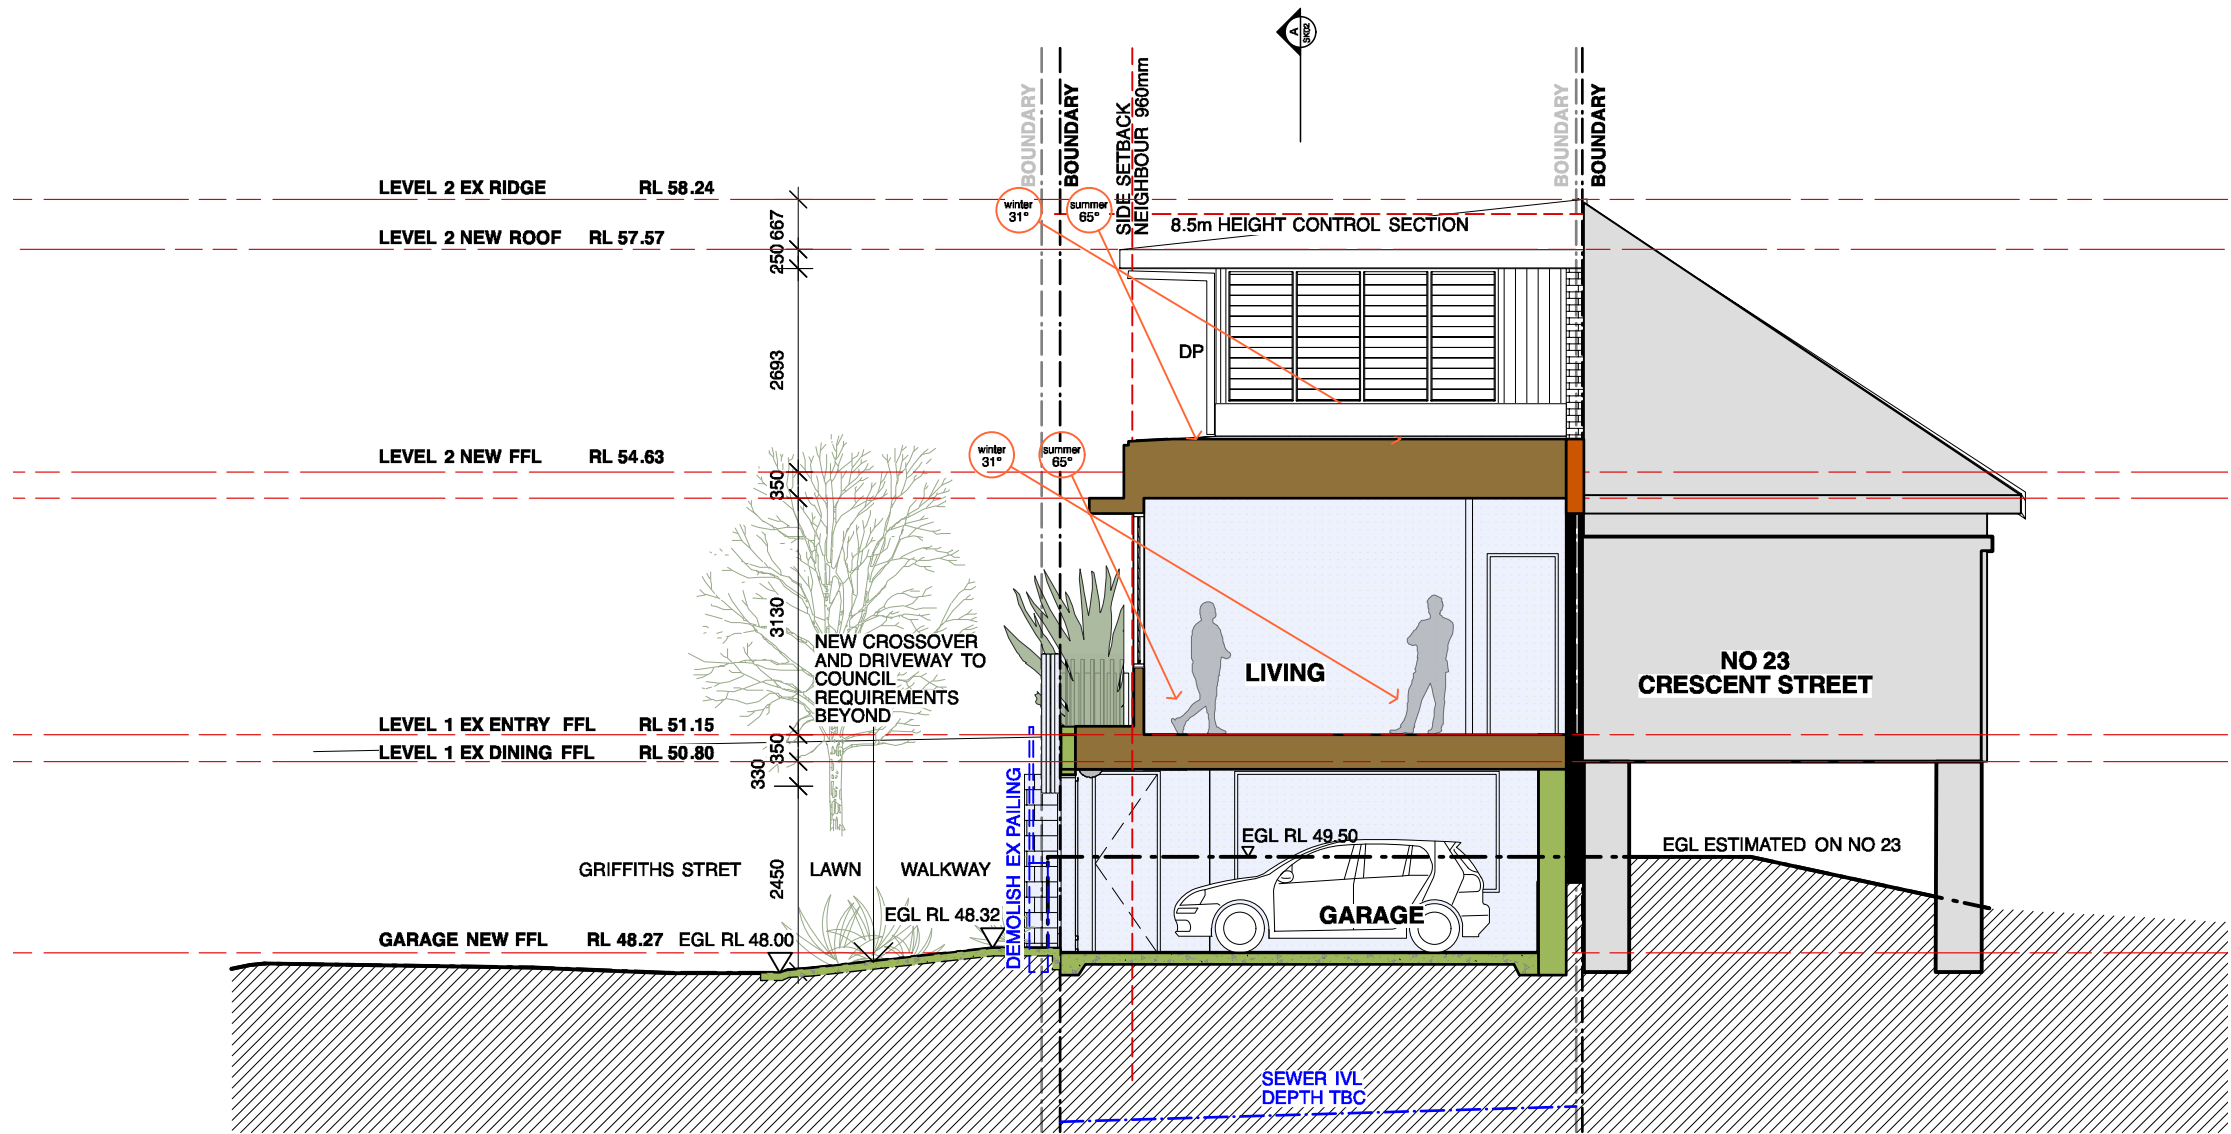

NOTES

- Any discrepancies to be brought to the Architect's attention.
- Use figure dimension in preference to scaling.
- Only scale under direction from Architect.
- Builder to examine site and verify conditions and dimensions.
- This drawing remains the property of the Architects.
- Client is granted conditional licence to use drawings.
- Transfer of the licence is prohibited.
- Architect reserves the right to terminate the licence.
- Reproduction of the drawing in whole or part is prohibited.
- Electronic data transfer should be scanned for viruses before use.
- Any loss or damage (incl. consequential damage) caused to the recipient of electronic data, by its direct or indirect use, is not the liability of the Architect.
- Refer to hard copies for accuracy of electronic data.
- © Copyright reserved by the Architects.

REVISIONS		
no	amendment	date
A	PRE-DA ISSUE	30.08.18
B	ISSUE FOR INFORMATION	18.10.18
C	ISSUE FOR INFORMATION	25.10.18
D	DA ISSUE	09.11.18
E	DA ISSUE	13.03.19



WATERSHED
DESIGN

architecture
interiors
landscapes

Phone: 02 9977 1076 Fax: 02 9976 0625 info@watersheddesign.com.au


CLIENT	Robbie & Anna Begg	ADDRESS	25 Crescent Street Fairlight	JOB NO	18002	DRAWING NO	DA07
PROJECT	Alterations and Additions	TITLE	Section BB	DRAWN	JK	ISSUE	E
				CHECKED	MK		
				SCALE	1:100		



northern
beaches
council

THIS PLAN IS TO BE READ IN
CONJUNCTION WITH
THE CONDITIONS OF DEVELOPMENT
CONSENT

DADA2018/1861

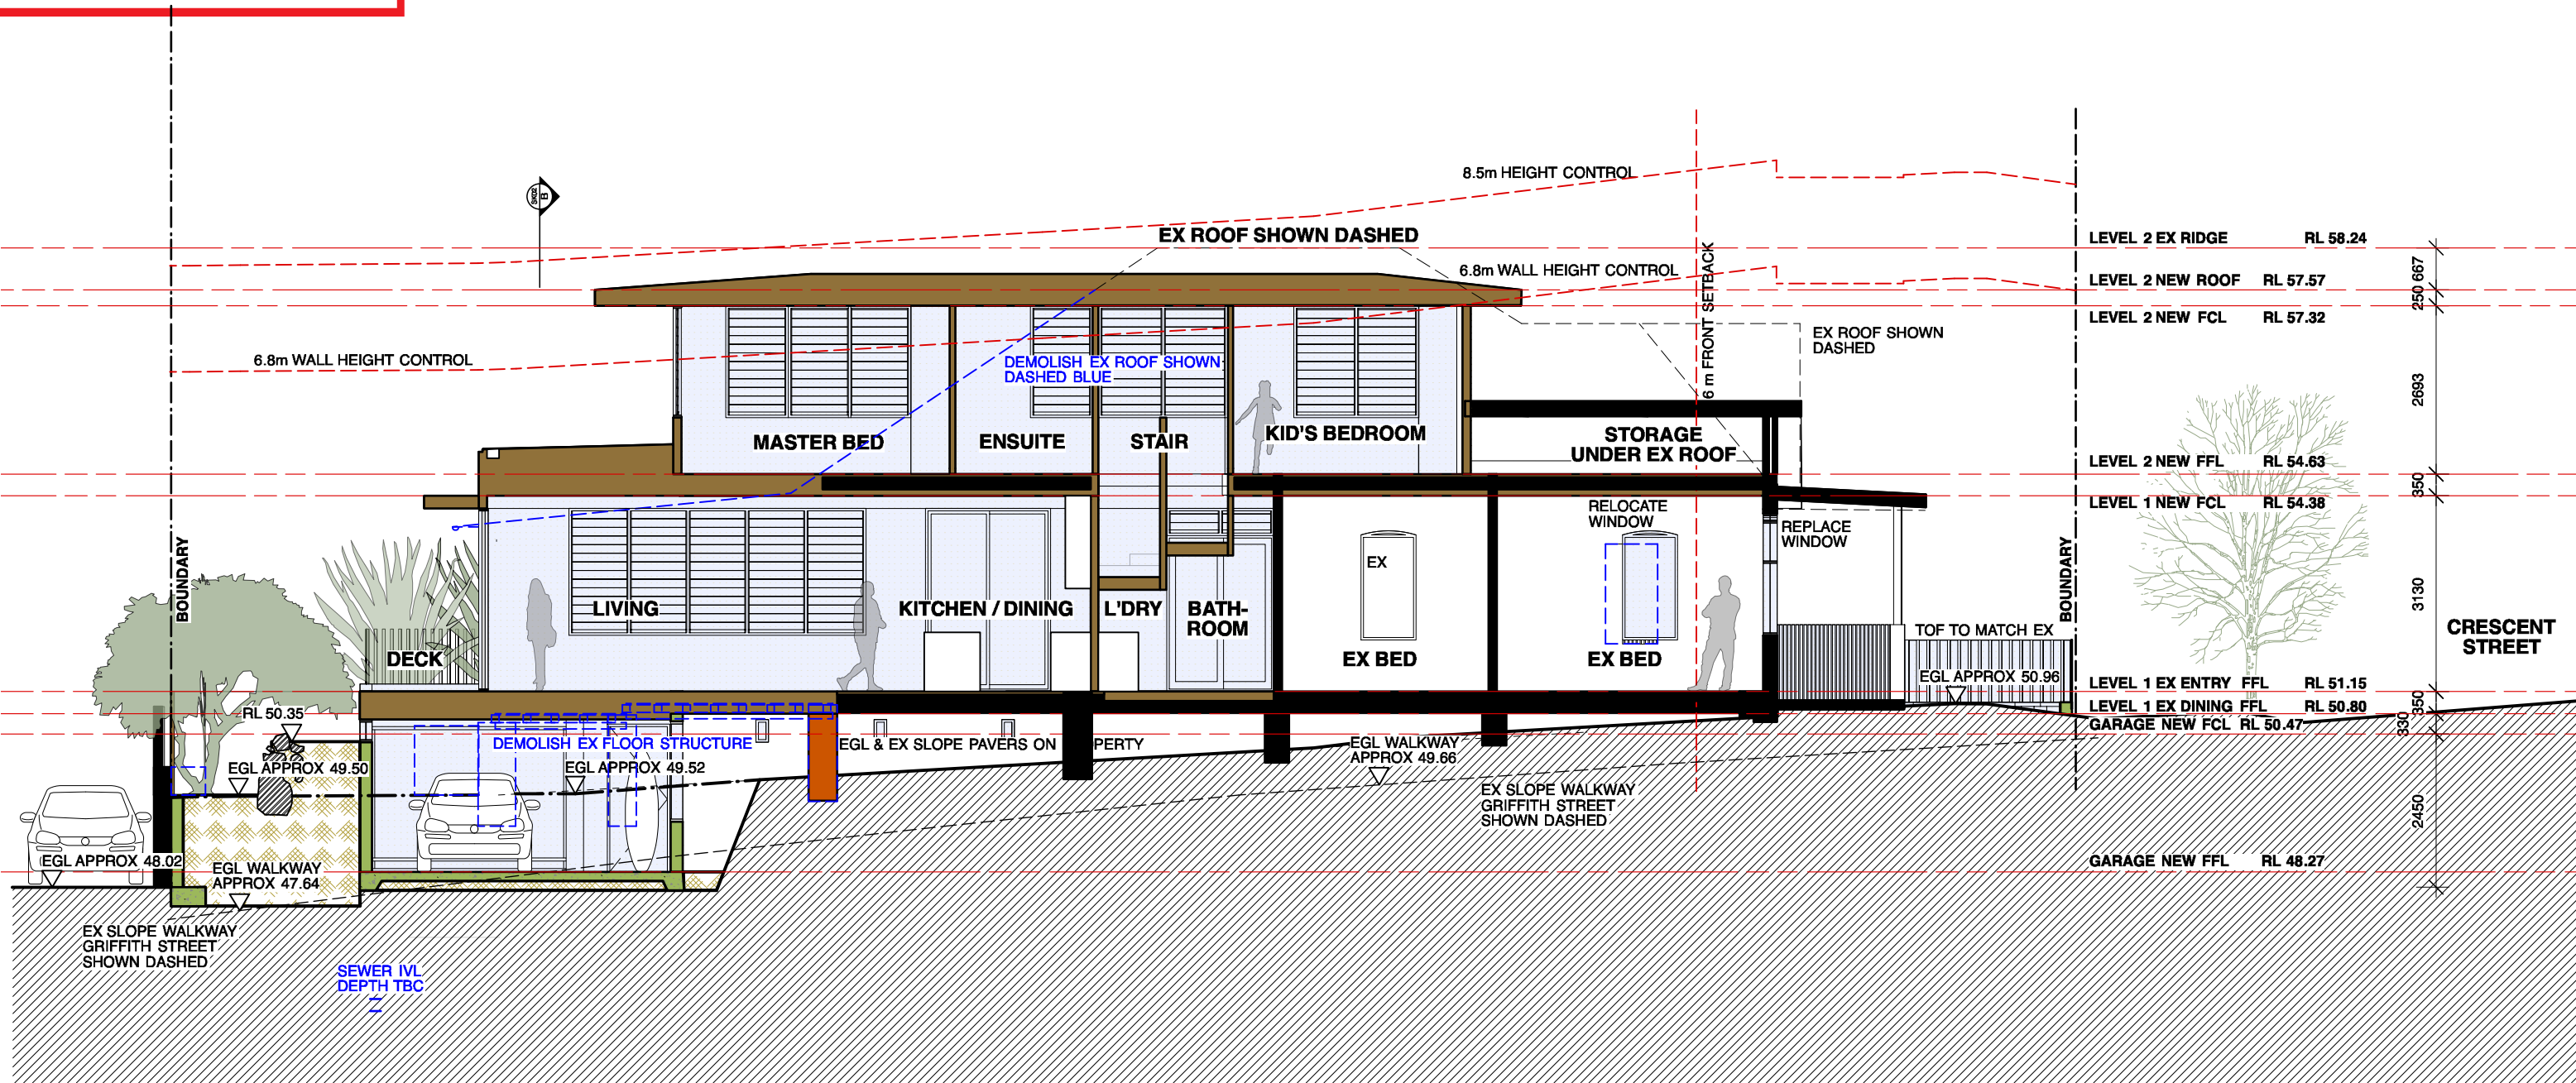

NOTES

- Any discrepancies to be brought to the Architect's attention.
- Use figure dimension in preference to scaling.
- Only scale under direction from Architect.
- Builder to examine site and verify conditions and dimensions.
- This drawing remains the property of the Architects.
- Client is granted conditional licence to use drawings.
- Transfer of the licence is prohibited.
- Architect reserves the right to terminate the licence.
- Reproduction of the drawing in whole or part is prohibited.
- Electronic data transfer should be scanned for viruses before use.
- Any loss or damage (incl. consequential damage) caused to the recipient of electronic data, by its direct or indirect use, is not the liability of the Architect.
- Refer to hard copies for accuracy of electronic data.
- © Copyright reserved by the Architects.

REVISIONS

no	amendment	date
A	PRE-DA ISSUE	30.08.18
B	ISSUE FOR INFORMATION	18.10.18
C	ISSUE FOR INFORMATION	25.10.18
D	DA ISSUE	09.11.18
E	DA ISSUE	13.03.19




Phone: 02 9977 1076 Fax: 02 9976 0625 info@watersheddesign.com.au

CLIENT	Robbie & Anna Begg	ADDRESS	25 Crescent Street Fairlight	JOB NO	18002	DRAWING NO	DA08
PROJECT	Alterations and Additions	TITLE	Section AA	DRAWN	JK	ISSUE	E
				CHECKED	MK		
				SCALE	1:100		




**THIS PLAN IS TO BE READ IN
CONJUNCTION WITH
THE CONDITIONS OF DEVELOPMENT
CONSENT**


DADA2018/1861

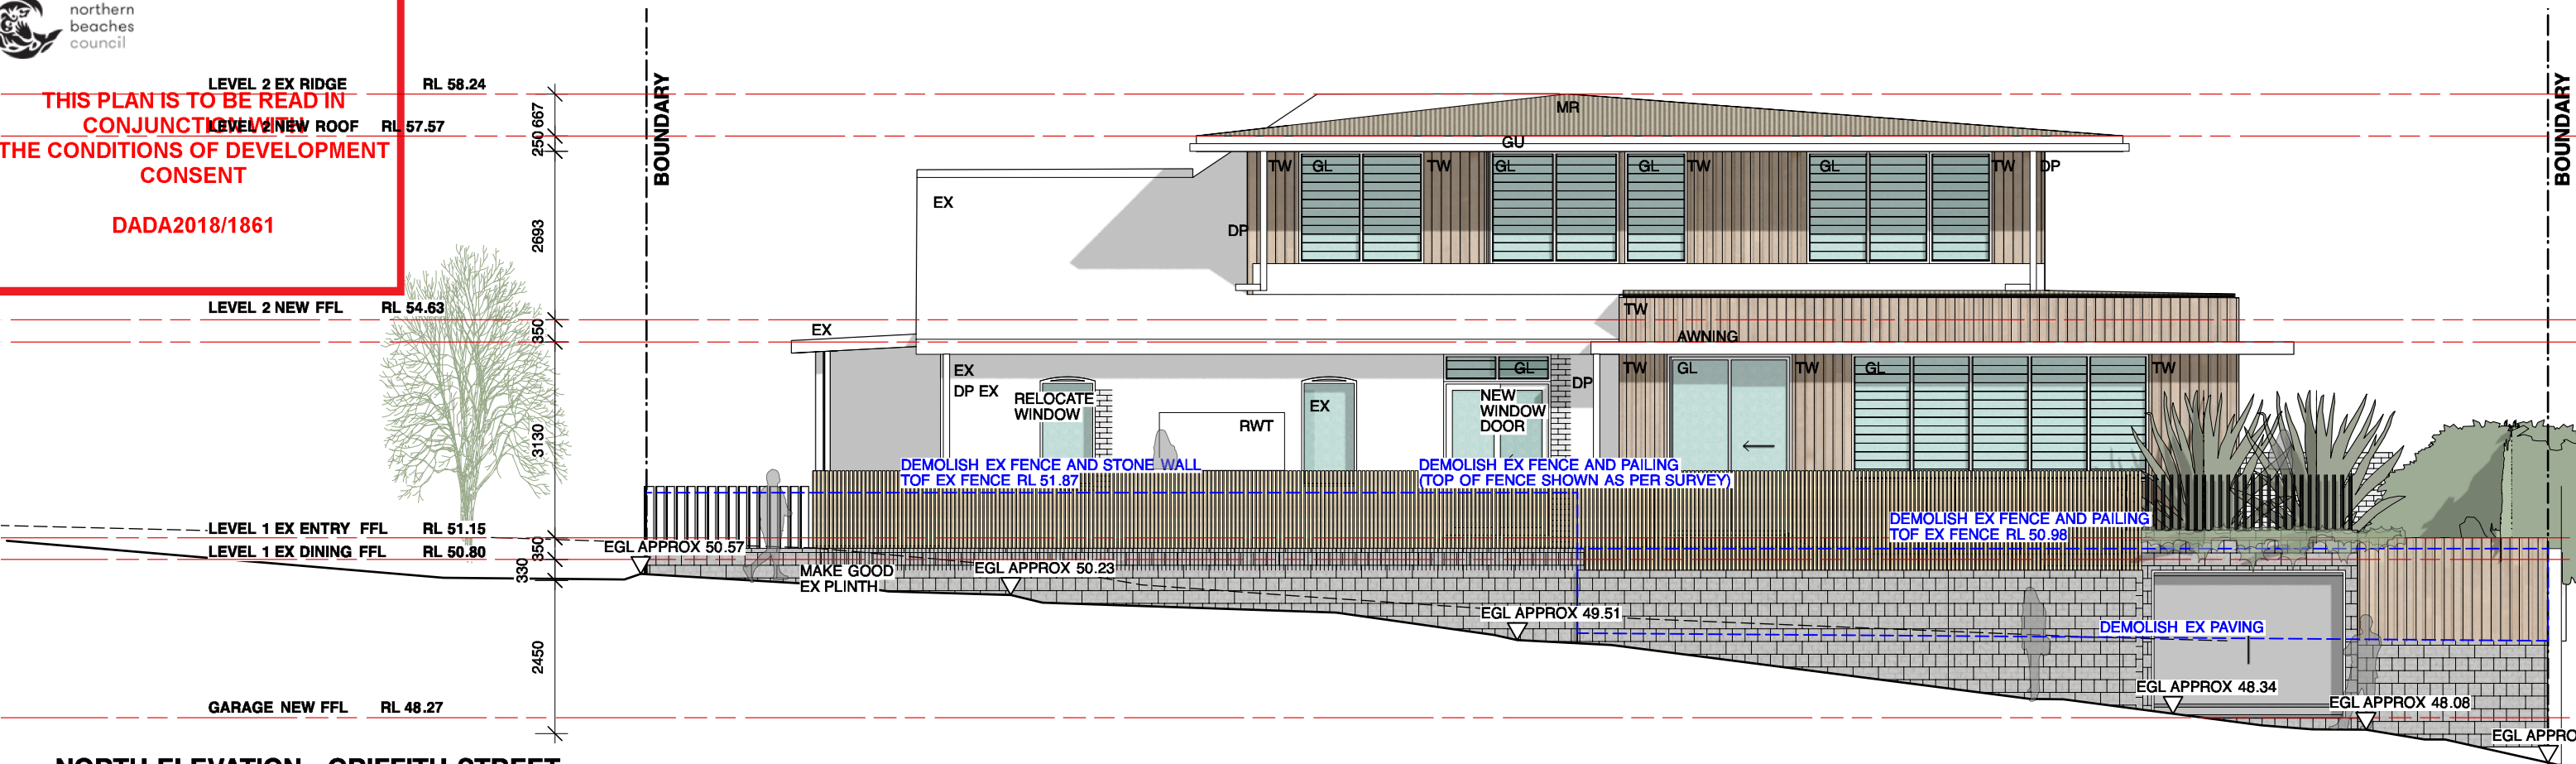

NORTH ELEVATION - GRIFFITH STREET

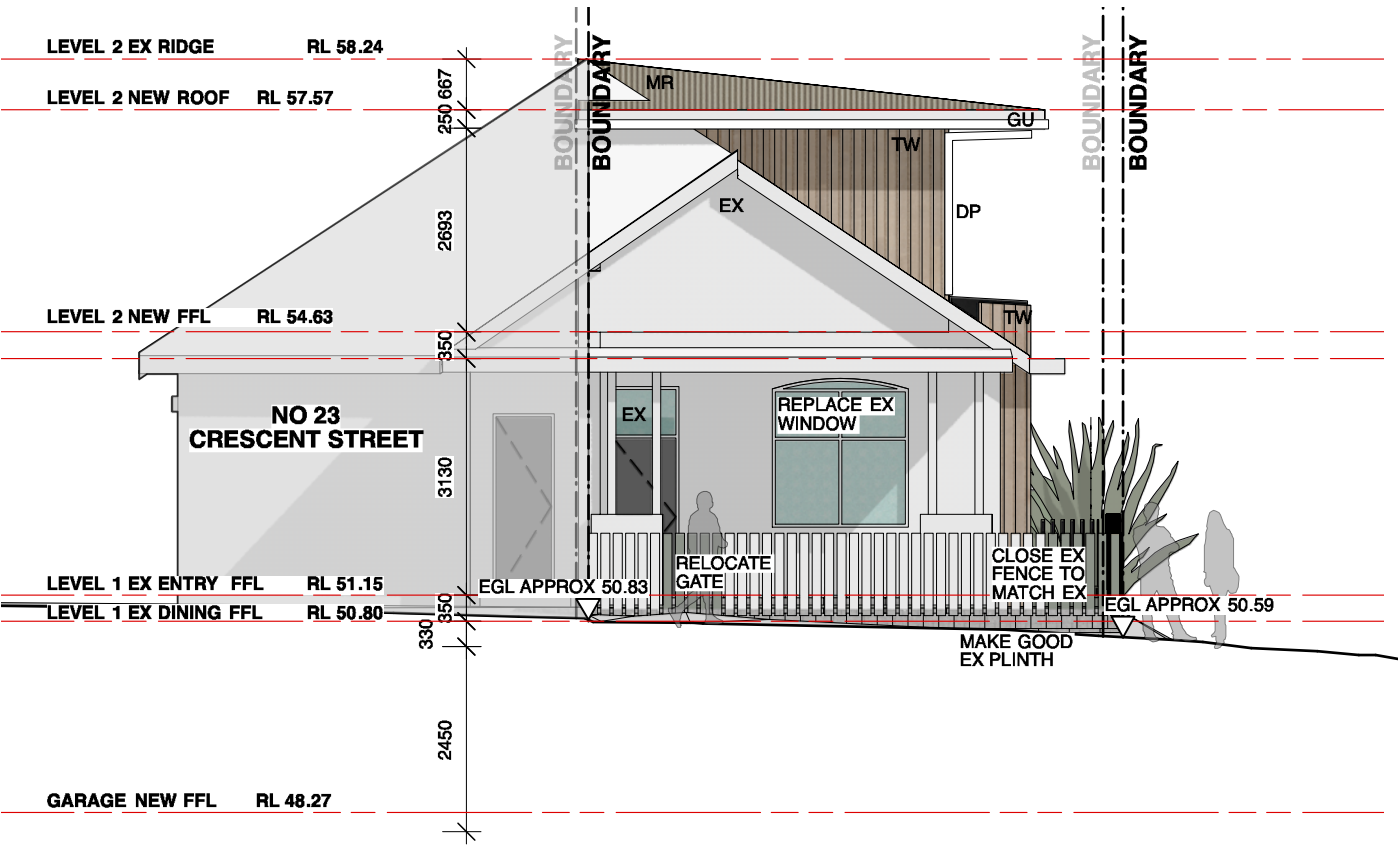

EAST ELEVATION - CRESCENT STREET

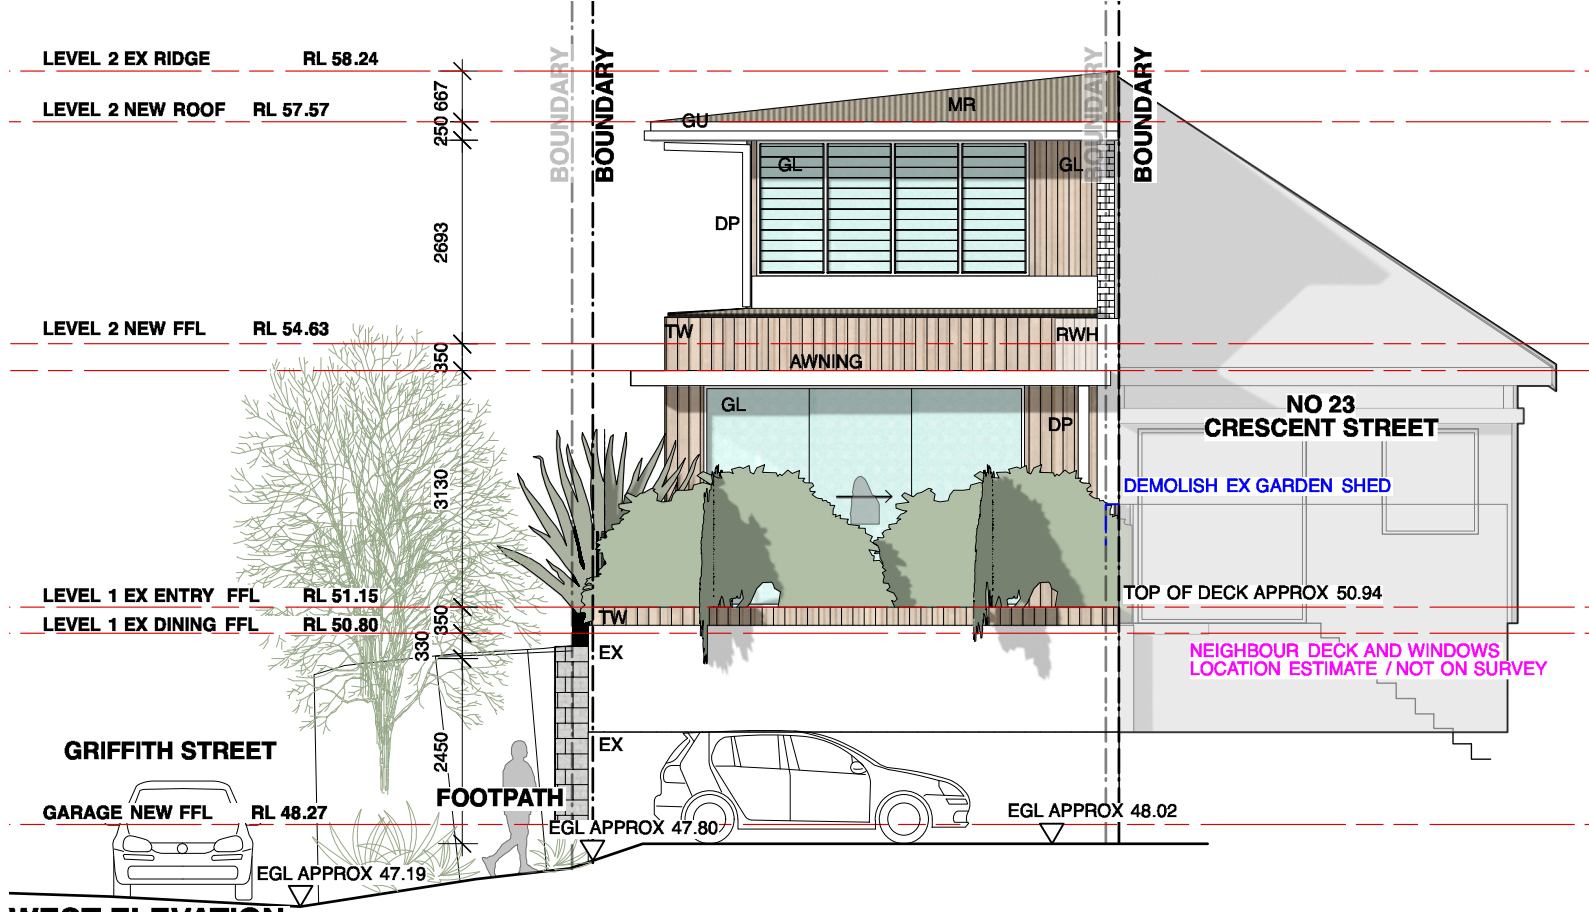

WEST ELEVATION

NOTES		
• Any discrepancies to be brought to the Architect's attention.		
• Use figure dimension in preference to scaling.		
• Only scale under direction from Architect.		
• Builder to examine site and verify conditions and dimensions.		
• This drawing remains the property of the Architects.		
• Client is granted conditional licence to use drawings.		
• Transfer of the licence is prohibited.		
• Architect reserves the right to terminate the licence.		
• Reproduction of the drawing in whole or part is prohibited.		
• Electronic data transfer should be scanned for viruses before use.		
• Any loss or damage (incl. consequential damage) caused to the recipient of electronic data, by its direct or indirect use, is not the liability of the Architect.		
• Refer to hard copies for accuracy of electronic data.		
• © Copyright reserved by the Architects.		

REVISIONS		
no	amendment	date
A	PRE-DA ISSUE	30.08.18
B	ISSUE FOR INFORMATION	18.10.18
C	ISSUE FOR INFORMATION	25.10.18
D	DA ISSUE	09.11.18
E	DA ISSUE	13.03.19



WATERSHED
DESIGN

architecture
interiors
landscapes

Phone: 02 9977 1076 Fax: 02 9976 0625 info@watershreddesign.com.au

CLIENT	Robbie & Anna Begg	ADDRESS	25 Crescent Street Fairlight	JOB NO	18002	DRAWING NO	DA09
PROJECT	Alterations and Additions	TITLE	Elevations, North, East & West	DRAWN	JK	ISSUE	E
				CHECKED	MK		
				SCALE	1:100		


RIDGE RL 58.24

DADA 2018/1861

ROOF RL 57.57

250.667



BOUNDARY

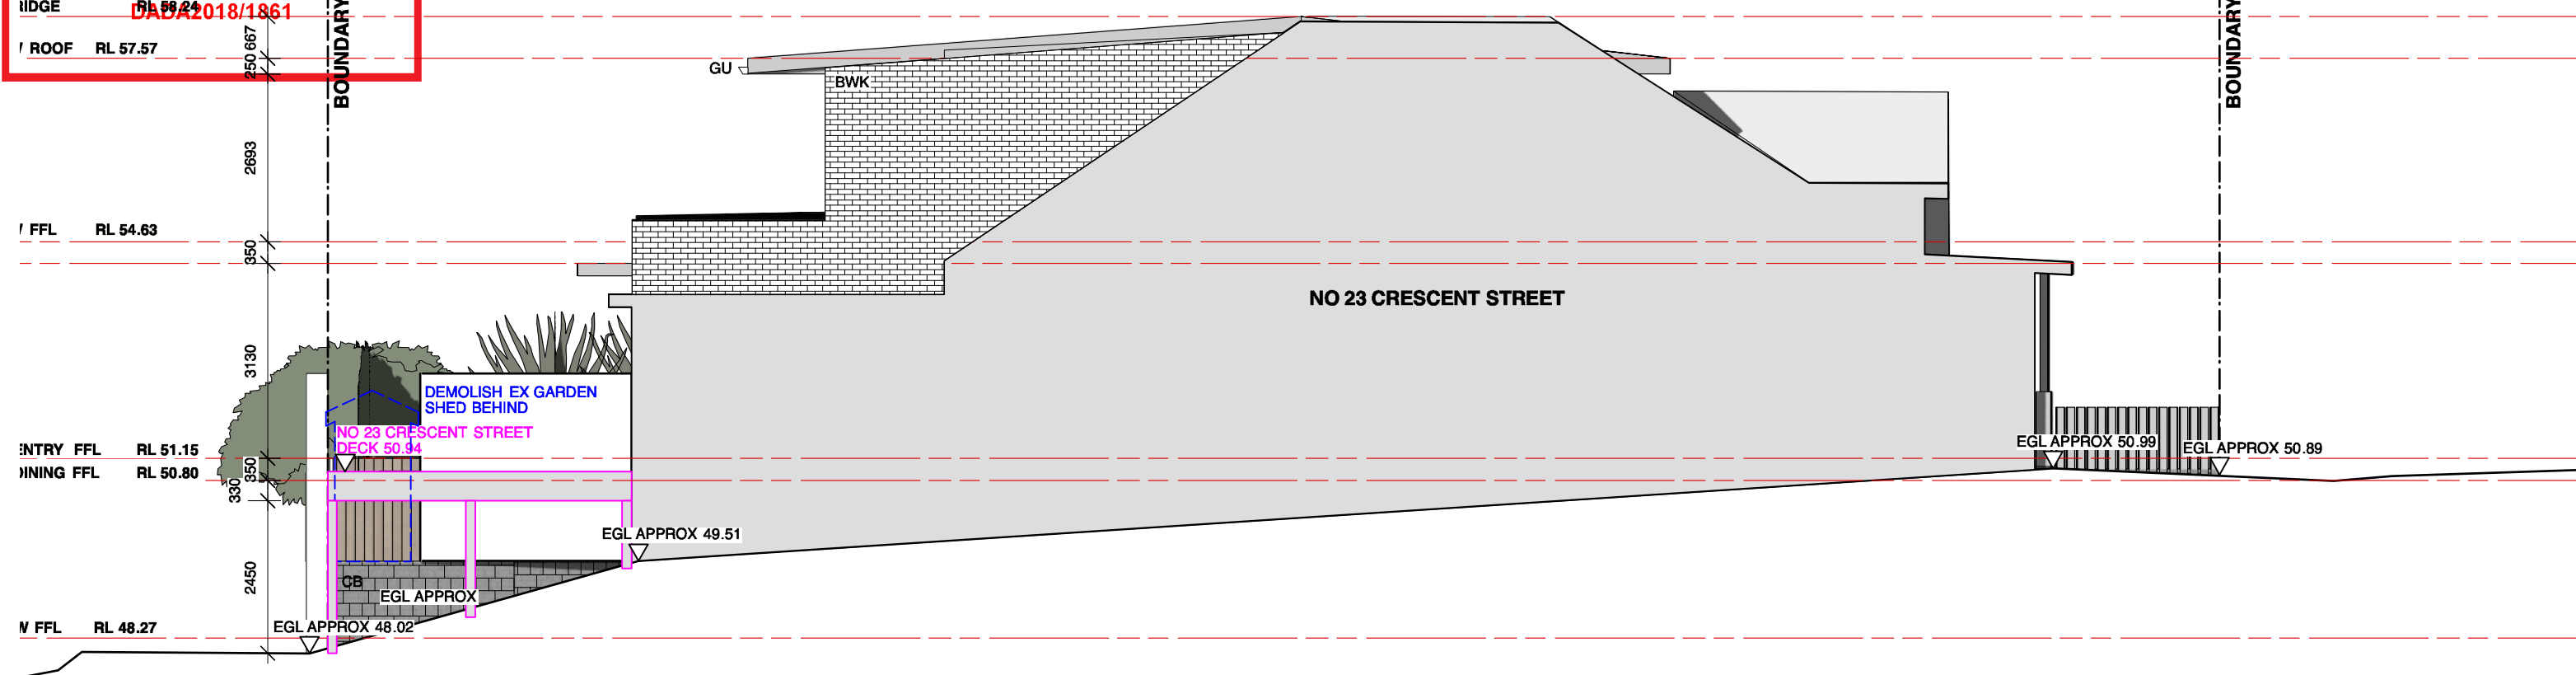


SOUTH ELEVATION - VIEW FROM 23 CRESCENT STREET



TW
TIMBER CLADDING

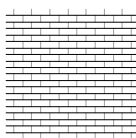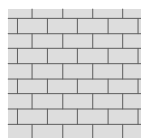GL
GLAZINGBWK
BRICK

CB
BLOCKWORK

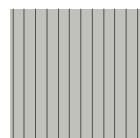

MR
METAL ROOF

SCHEDULE OF COLOURS AND MATERIALS

NOTES

- * Any discrepancies to be brought to the Architect's attention .
- * Use figure dimension in preference to scaling .
- * Only scale under direction from Architect .
- * Builder to examine site and verify conditions and dimensions .
- * This drawing remains the property of the Architects .
- * Client is granted conditional permission to use drawings .
- * Transfer of the license is prohibited .
- * Architect reserves the right to terminate the license .
- * Reproduction of the drawing in whole or part is prohibited .
- * No reproduction of the drawing in whole or part is to be used before use
- * Any loss or damage (incl. consequential damage) caused to the recipient of electronic data, by its direct or indirect use, is not the liability of the Architect .
- * Refer to hard copy for accuracy of electronic data
- © Copyright reserved by the Architects .

REVISIONS

no	amendment	date
A	PRE-DA ISSUE	30.08.18
B	ISSUE FOR INFORMATION	18.10.18
C	ISSUE FOR INFORMATION	25.10.18
D	DA ISSUE	09.11.18
E	DA ISSUE	13.03.19



WATERSHED
DESIGN

architecture
interiors
landscapes

Phone: 02 9977 1076 Fax: 02 9976 0625 info@watersheddesign.com.au

CLIENT	Robbie & Anna Begg	ADDRESS	25 Crescent Street Fairlight	JOB NO	18002	DRAWING NO	
PROJECT	Alterations and Additions	TITLE	Elevation, South & Schedule of Colours and Materials	DRAWN	JK	DA10	
				CHECKED	MK		ISSUE
				SCALE	1:100		