

1 1_site plan
100 site plan 1:100

THIS PLAN IS TO BE READ IN CONJUNCTION WITH THE CONDITIONS OF DEVELOPMENT CONSENT
MOD2020/0644

date	description	rev.	init.
201106	for const.	rev 1	f sfr
201102	for const.	rev b	sfr

notes

architect


Larry Weston
ARCHITECT
ph. 07 3123 5423
e. larry@larryweston.com.au
www.larryweston.com.au

client



project details
Proposed Bitfold Doors + Seating
Beach Burrito Dee
Why, The Strand
Dee Why NSW
2099
drawings are 1:50 at
A3


A1
sheet size
100
sheet number
1508
job number
site plan

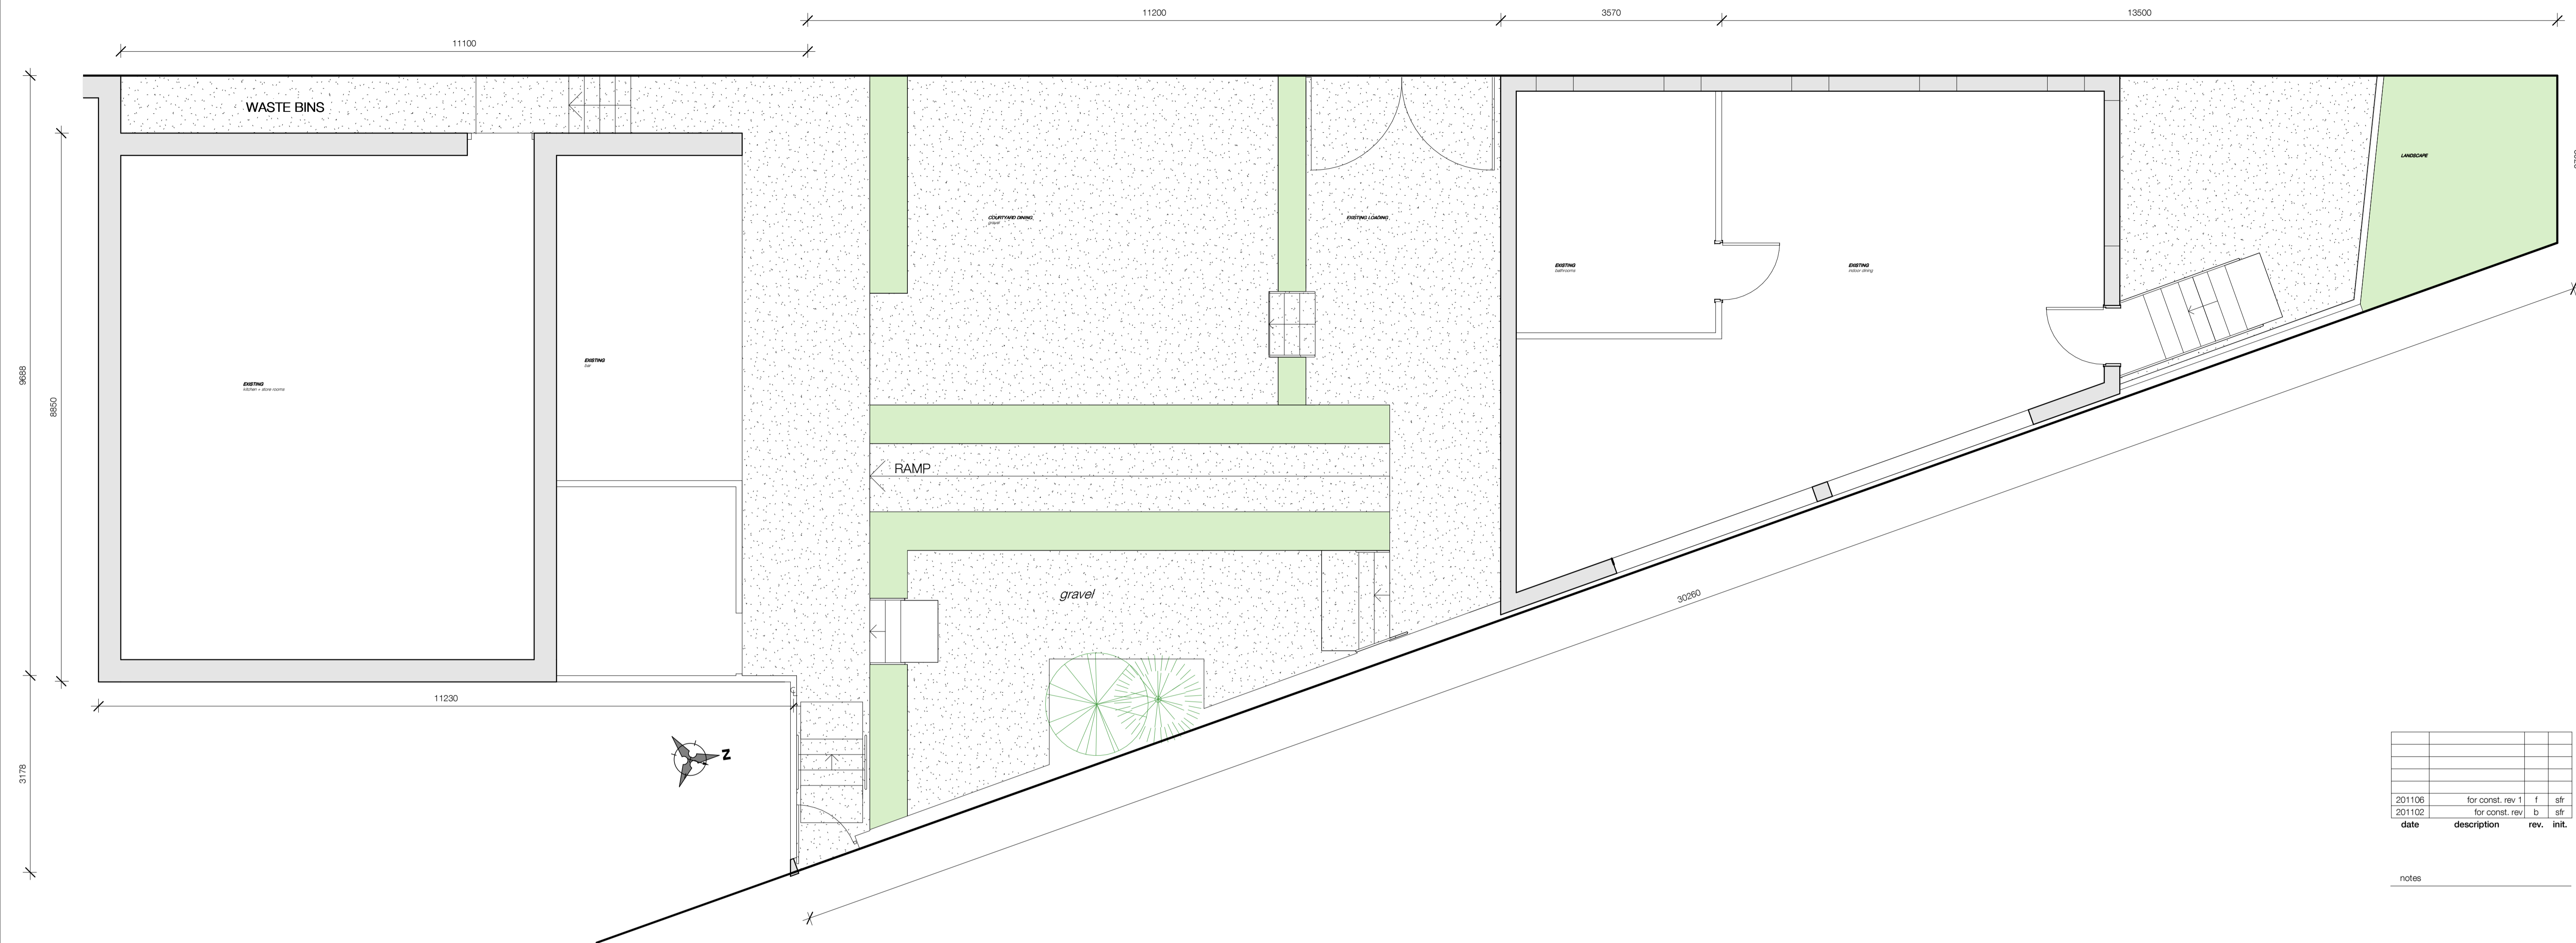

date	description	rev.	init.
201106	for const. rev 1	f	sfr
201102	for const. rev	b	sfr

notes

1 2_existing 1:50
101 existing

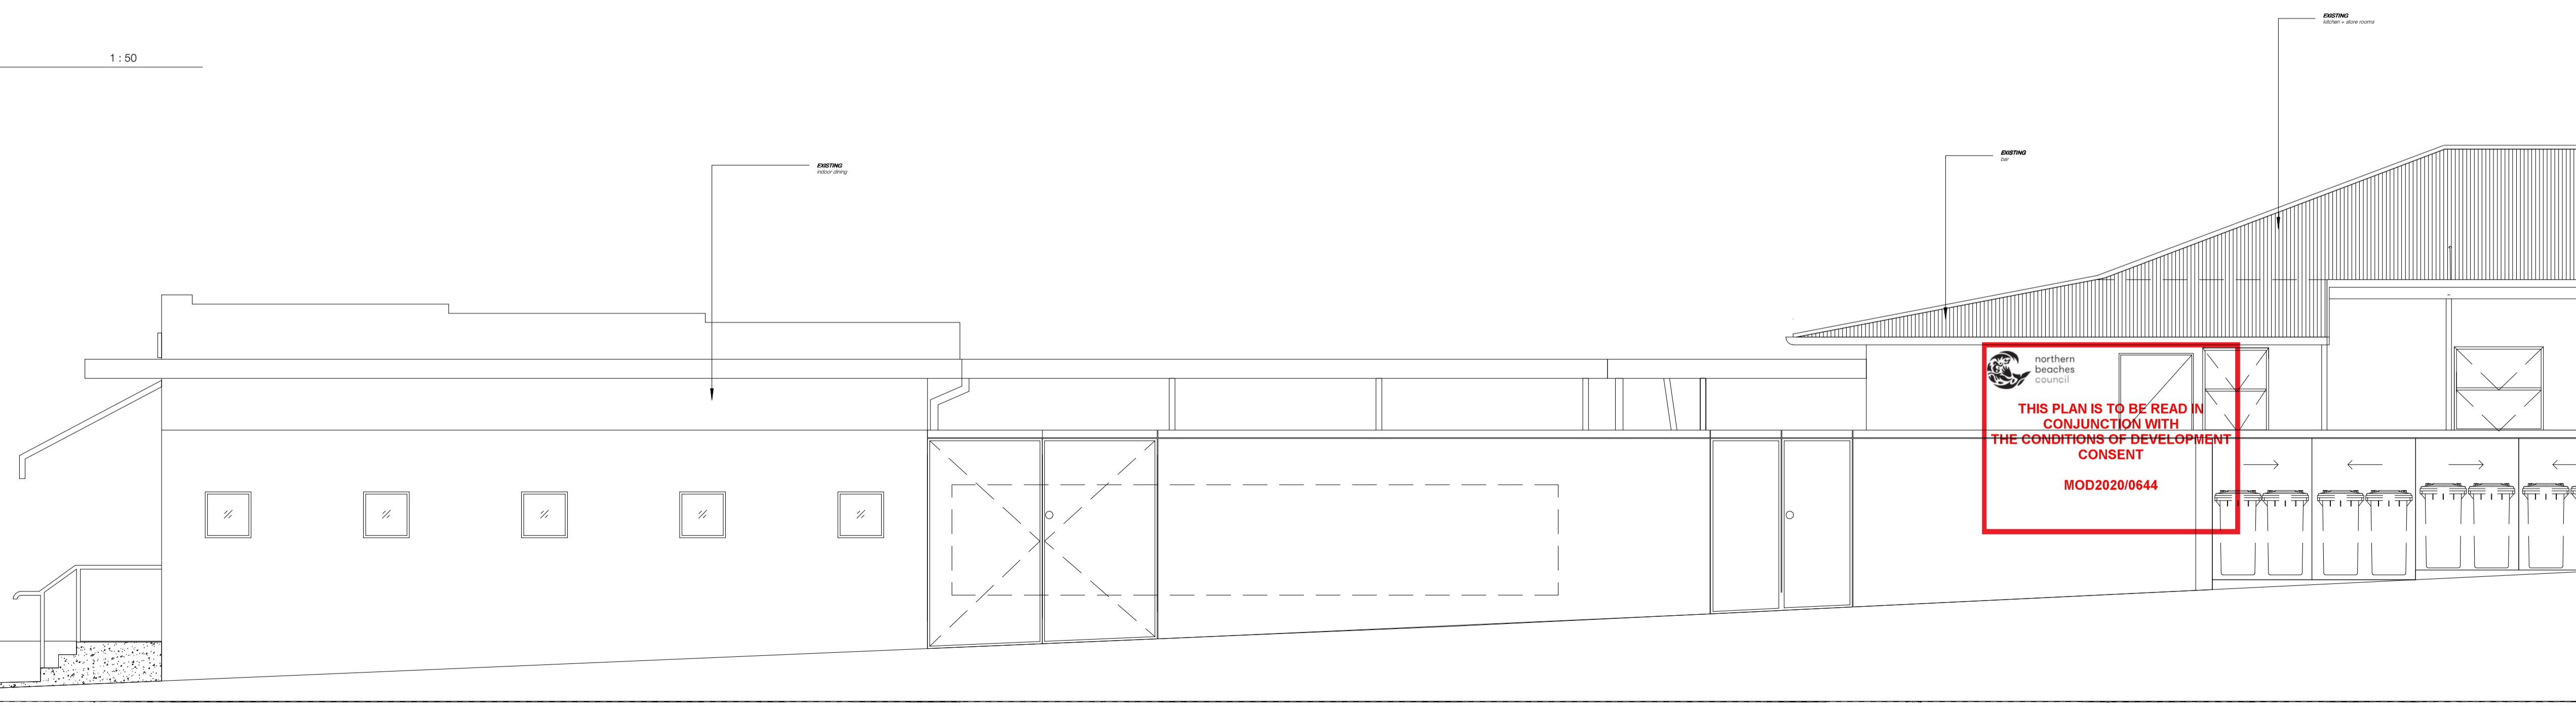

architect
Larry Weston
ARCHITECT
 ph. 07 3123 5423
 e. larry@larryweston.com.au
 www.larryweston.com.au



client
 project details
 Proposed Bitfold Doors + Seating
 Beach Burrito Dee Why, The Strand
 Dee Why NSW
 2099

2 existing elevation 1:50
101 existing


A1
 sheet size
 101
 sheet number
 1508
 job number
 existing

existing half-toned for clarity


proposed demo works in red

Demolish part of EXTG wall to allow for BI-FOLD doors and awning prop and brace to support and stabilise structure as required

Demolish part of EXTG wall and windows to allow for BI-FOLD doors and awning prop and brace to support and stabilise structure as required

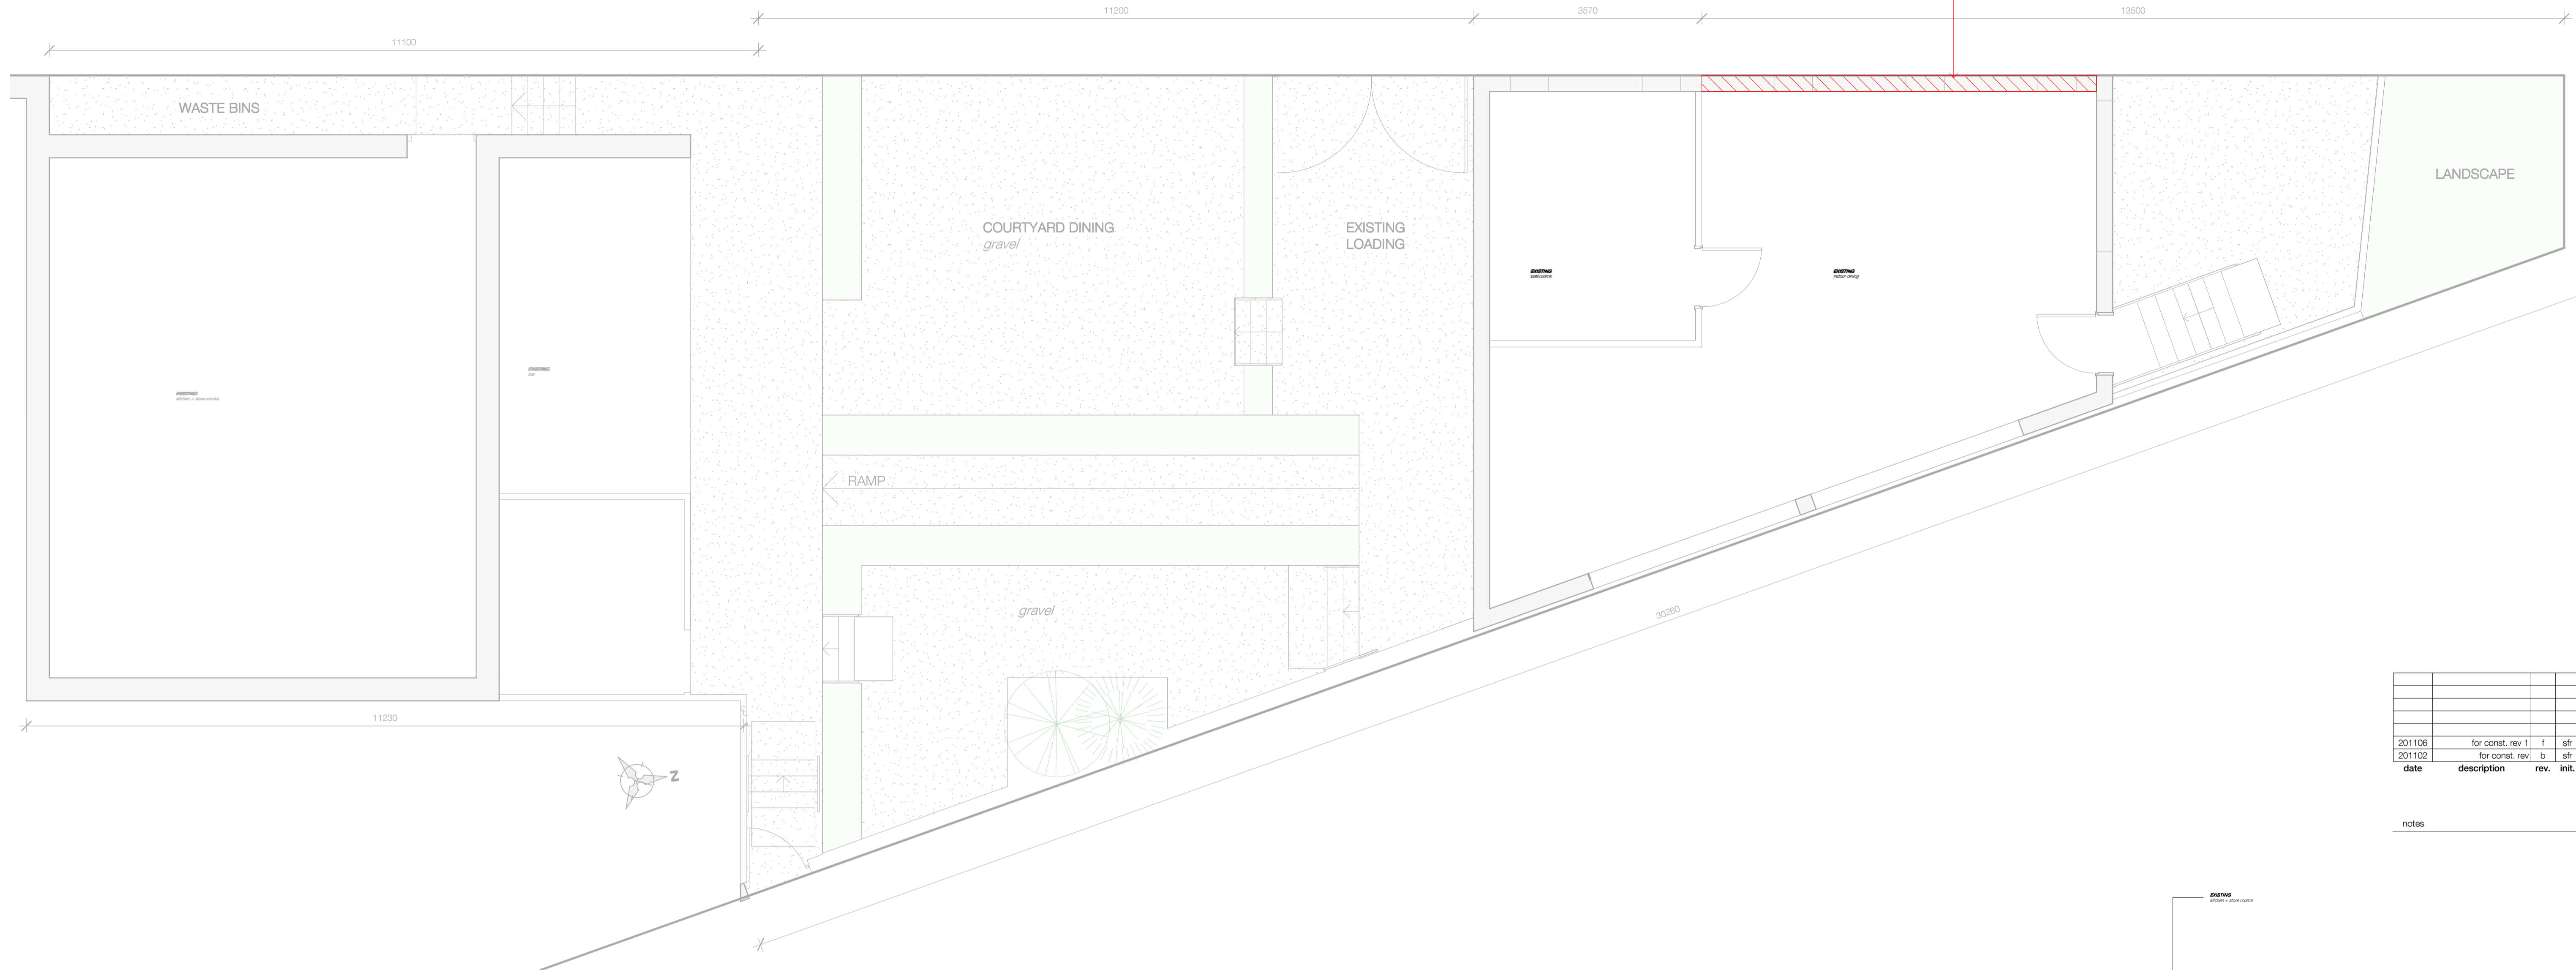

1 3_demo 1:50
102 demolition works

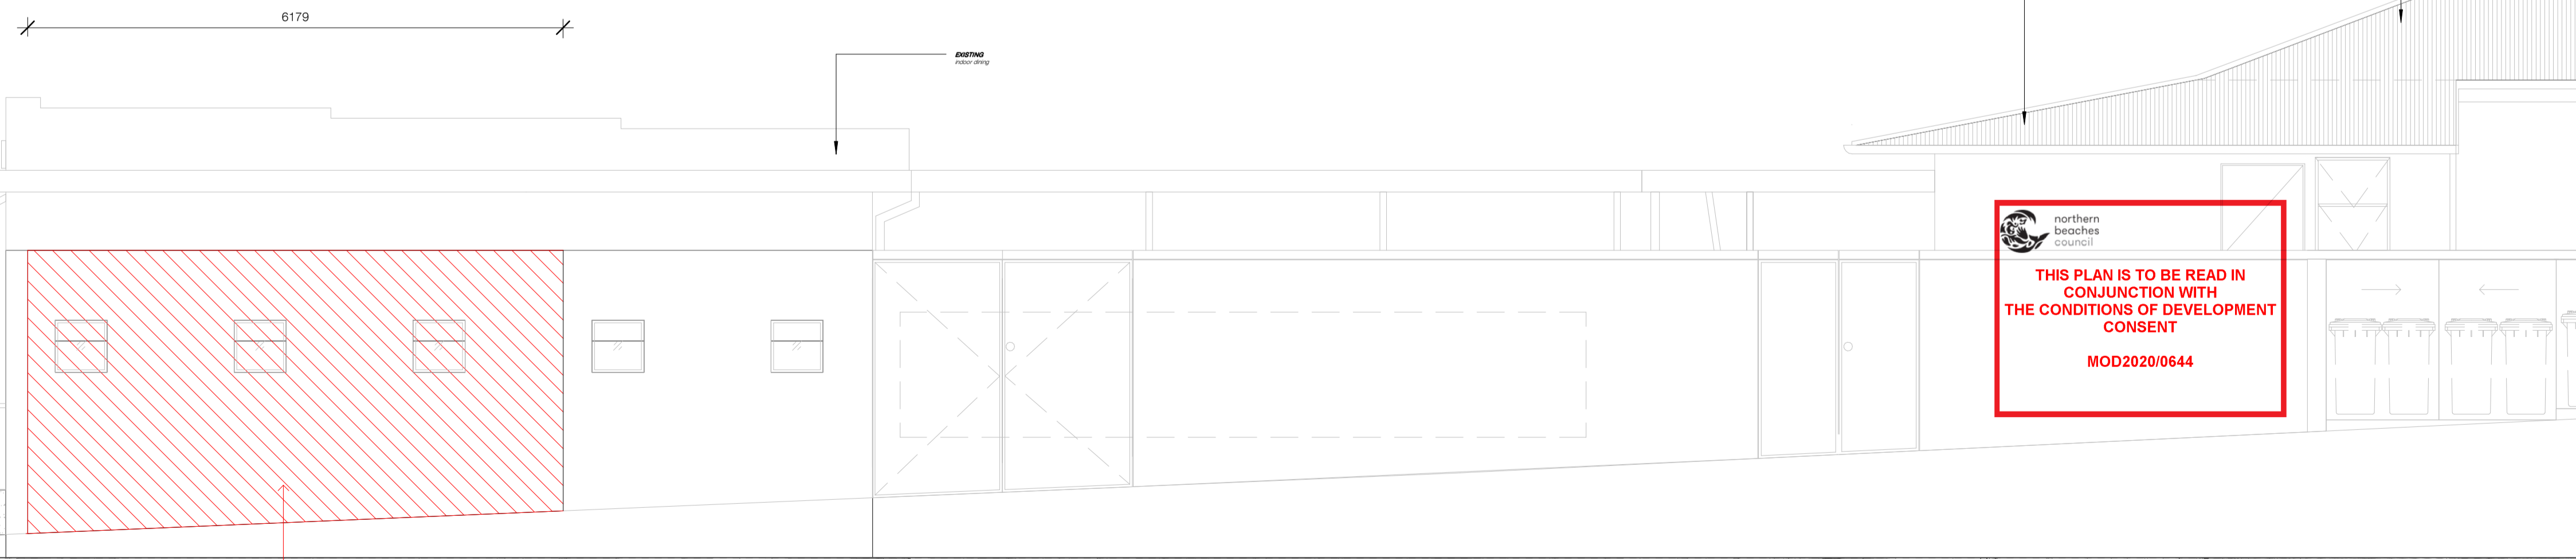

northern beaches council

THIS PLAN IS TO BE READ IN CONJUNCTION WITH THE CONDITIONS OF DEVELOPMENT CONSENT

MOD2020/0644

date	description	rev.	init.
201106	for const. rev 1	f	sfr
201102	for const. rev b	b	sfr

notes

architect

Larry Weston
ARCHITECT

ph. 07 3123 5423
e. larry@larryweston.com.au
www.larryweston.com.au

client



project details
Proposed Bifold Doors + Seating
Beach Burrito Dee Why, The Strand
Dee Why NSW
2099

2 demo elevation 1:50
102 demolition works

A1 sheet size


102 sheet number

1508 job number

demolition works

existing half-toned for clarity

proposed works in green

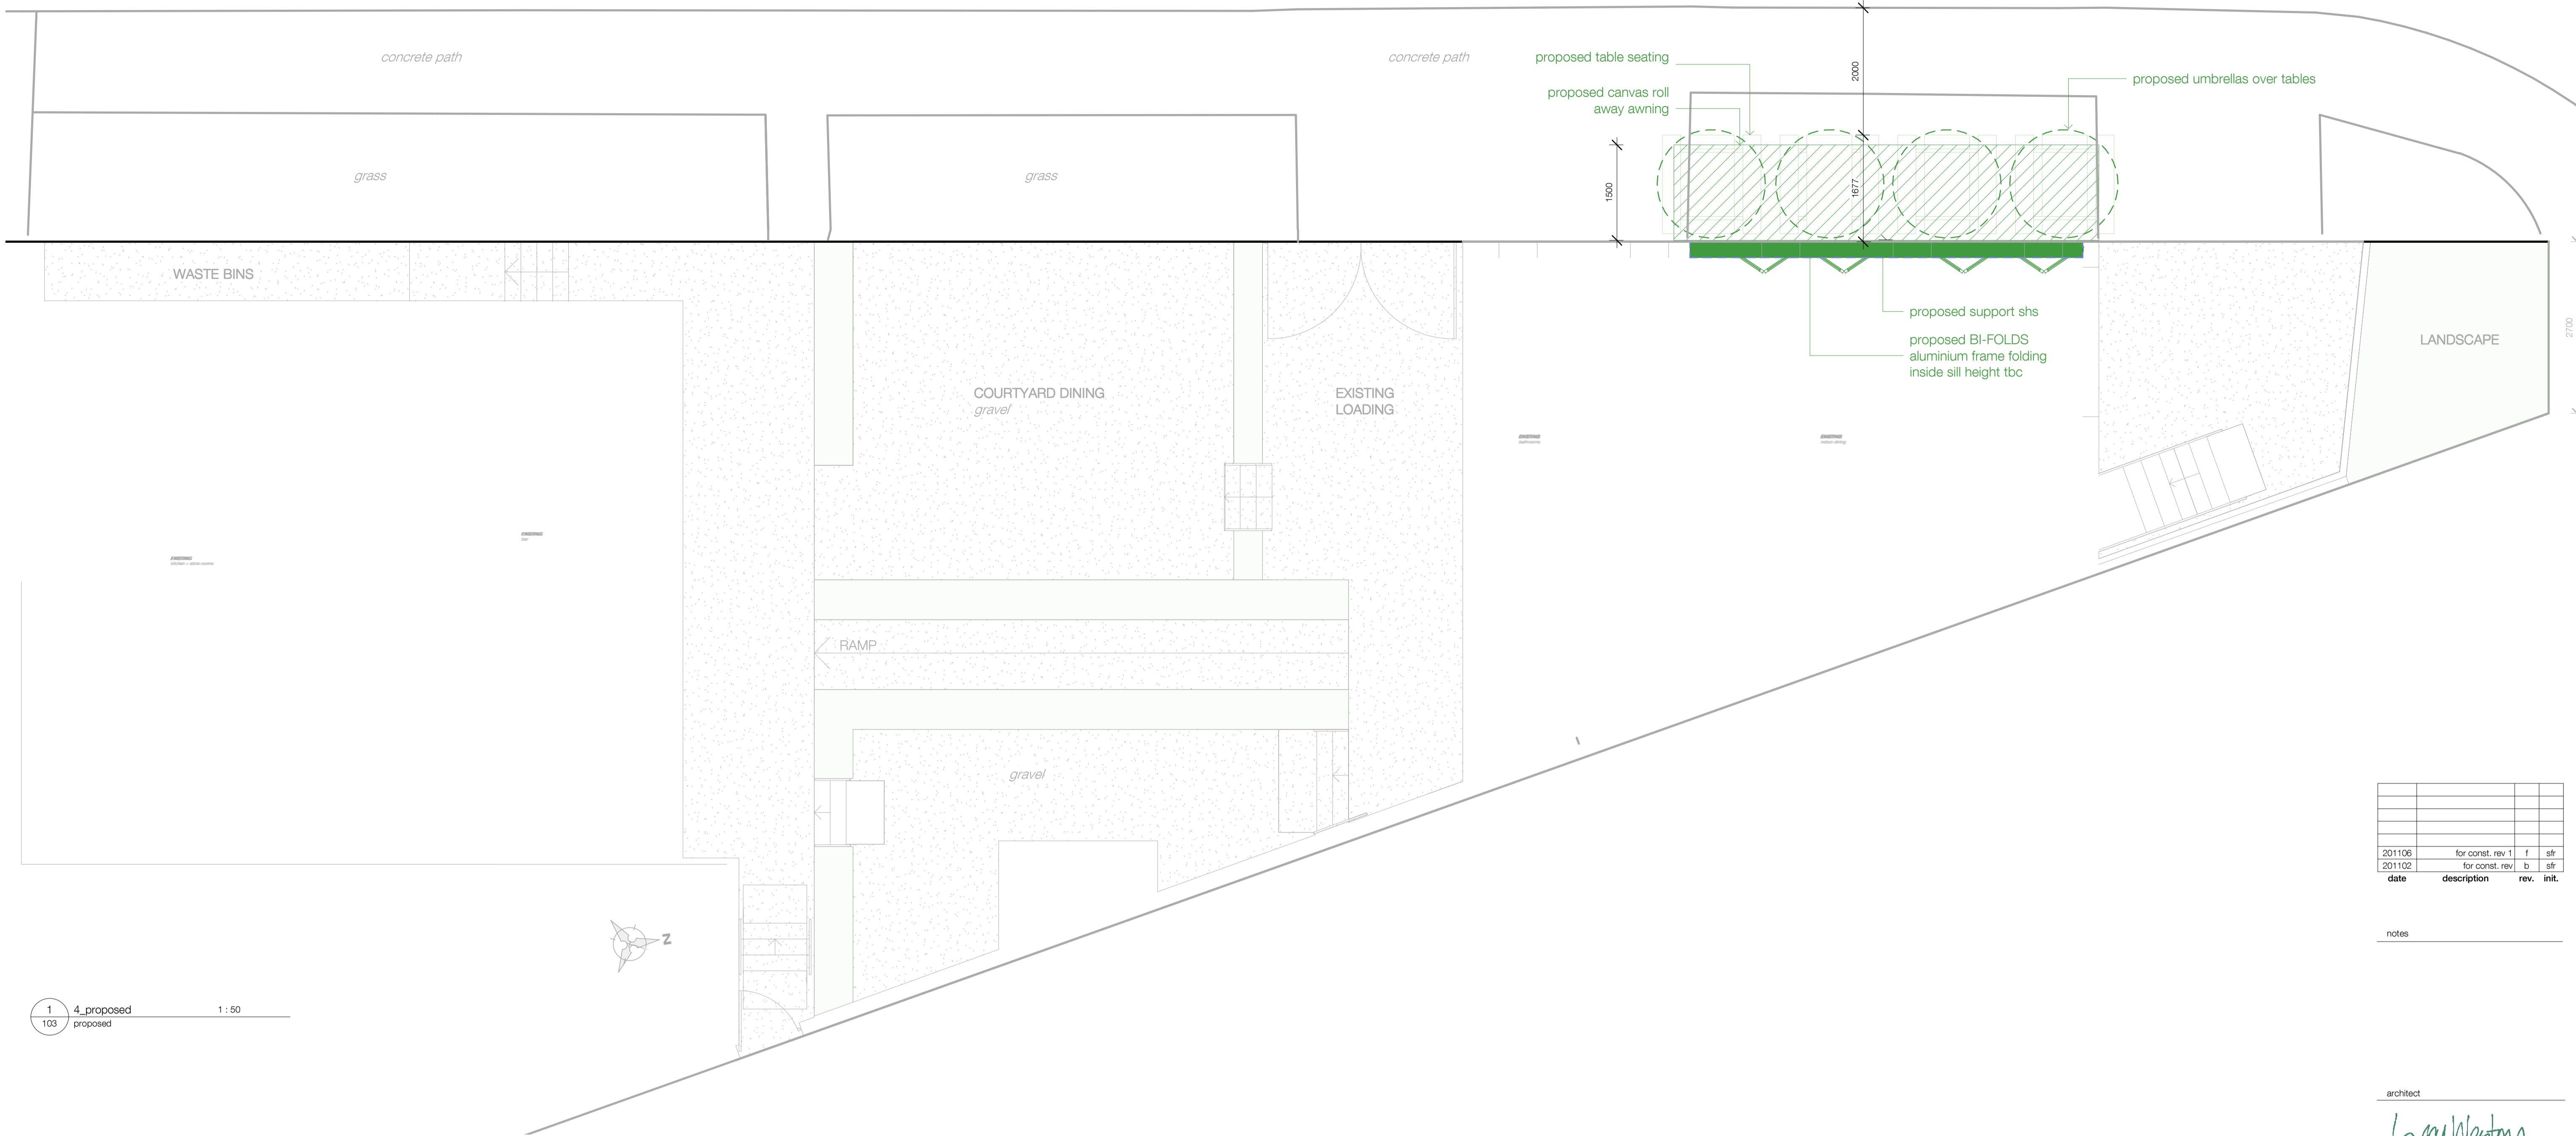

1 4_proposed 1:50
103 proposed

date	description	rev.	init.
201106	for const. rev 1	f	sfr
201102	for const. rev b	b	sfr

notes

architect


Larry Weston
ARCHITECT
ph. 07 3123 5423
e. larry@larryweston.com.au
www.larryweston.com.au

client



project details
Proposed Bi-fold Doors + Seating
Beach Burrito Dee Why, The Strand
Dee Why NSW
2099

THIS PLAN IS TO BE READ IN CONJUNCTION WITH THE CONDITIONS OF DEVELOPMENT CONSENT MOD2020/0644

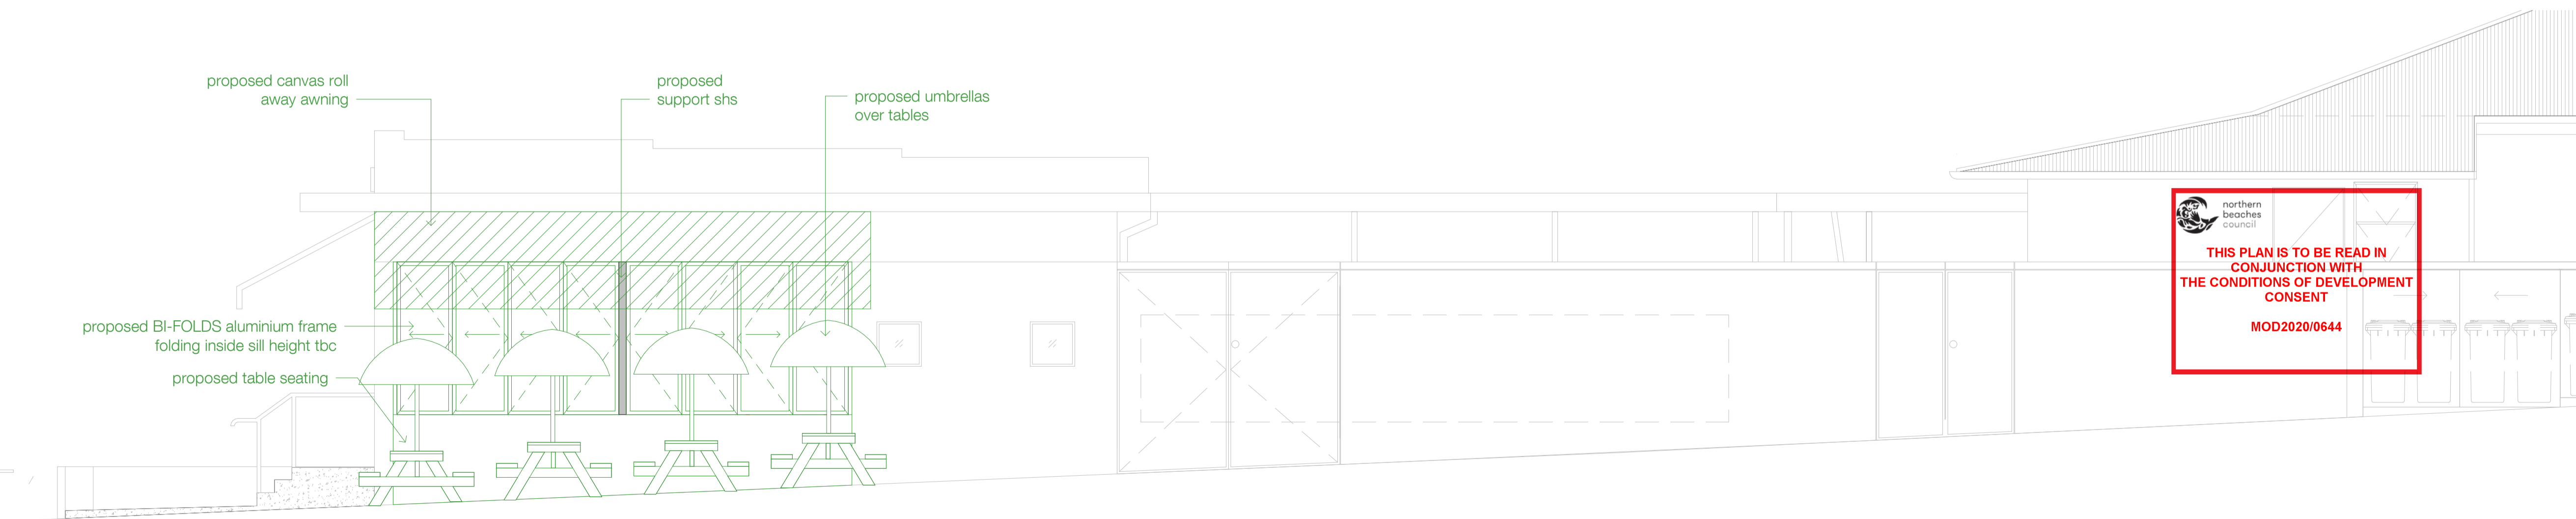

2 proposed elevation 1:50
103 proposed

A1 sheet size

103 sheet number

1508 job number

proposed