


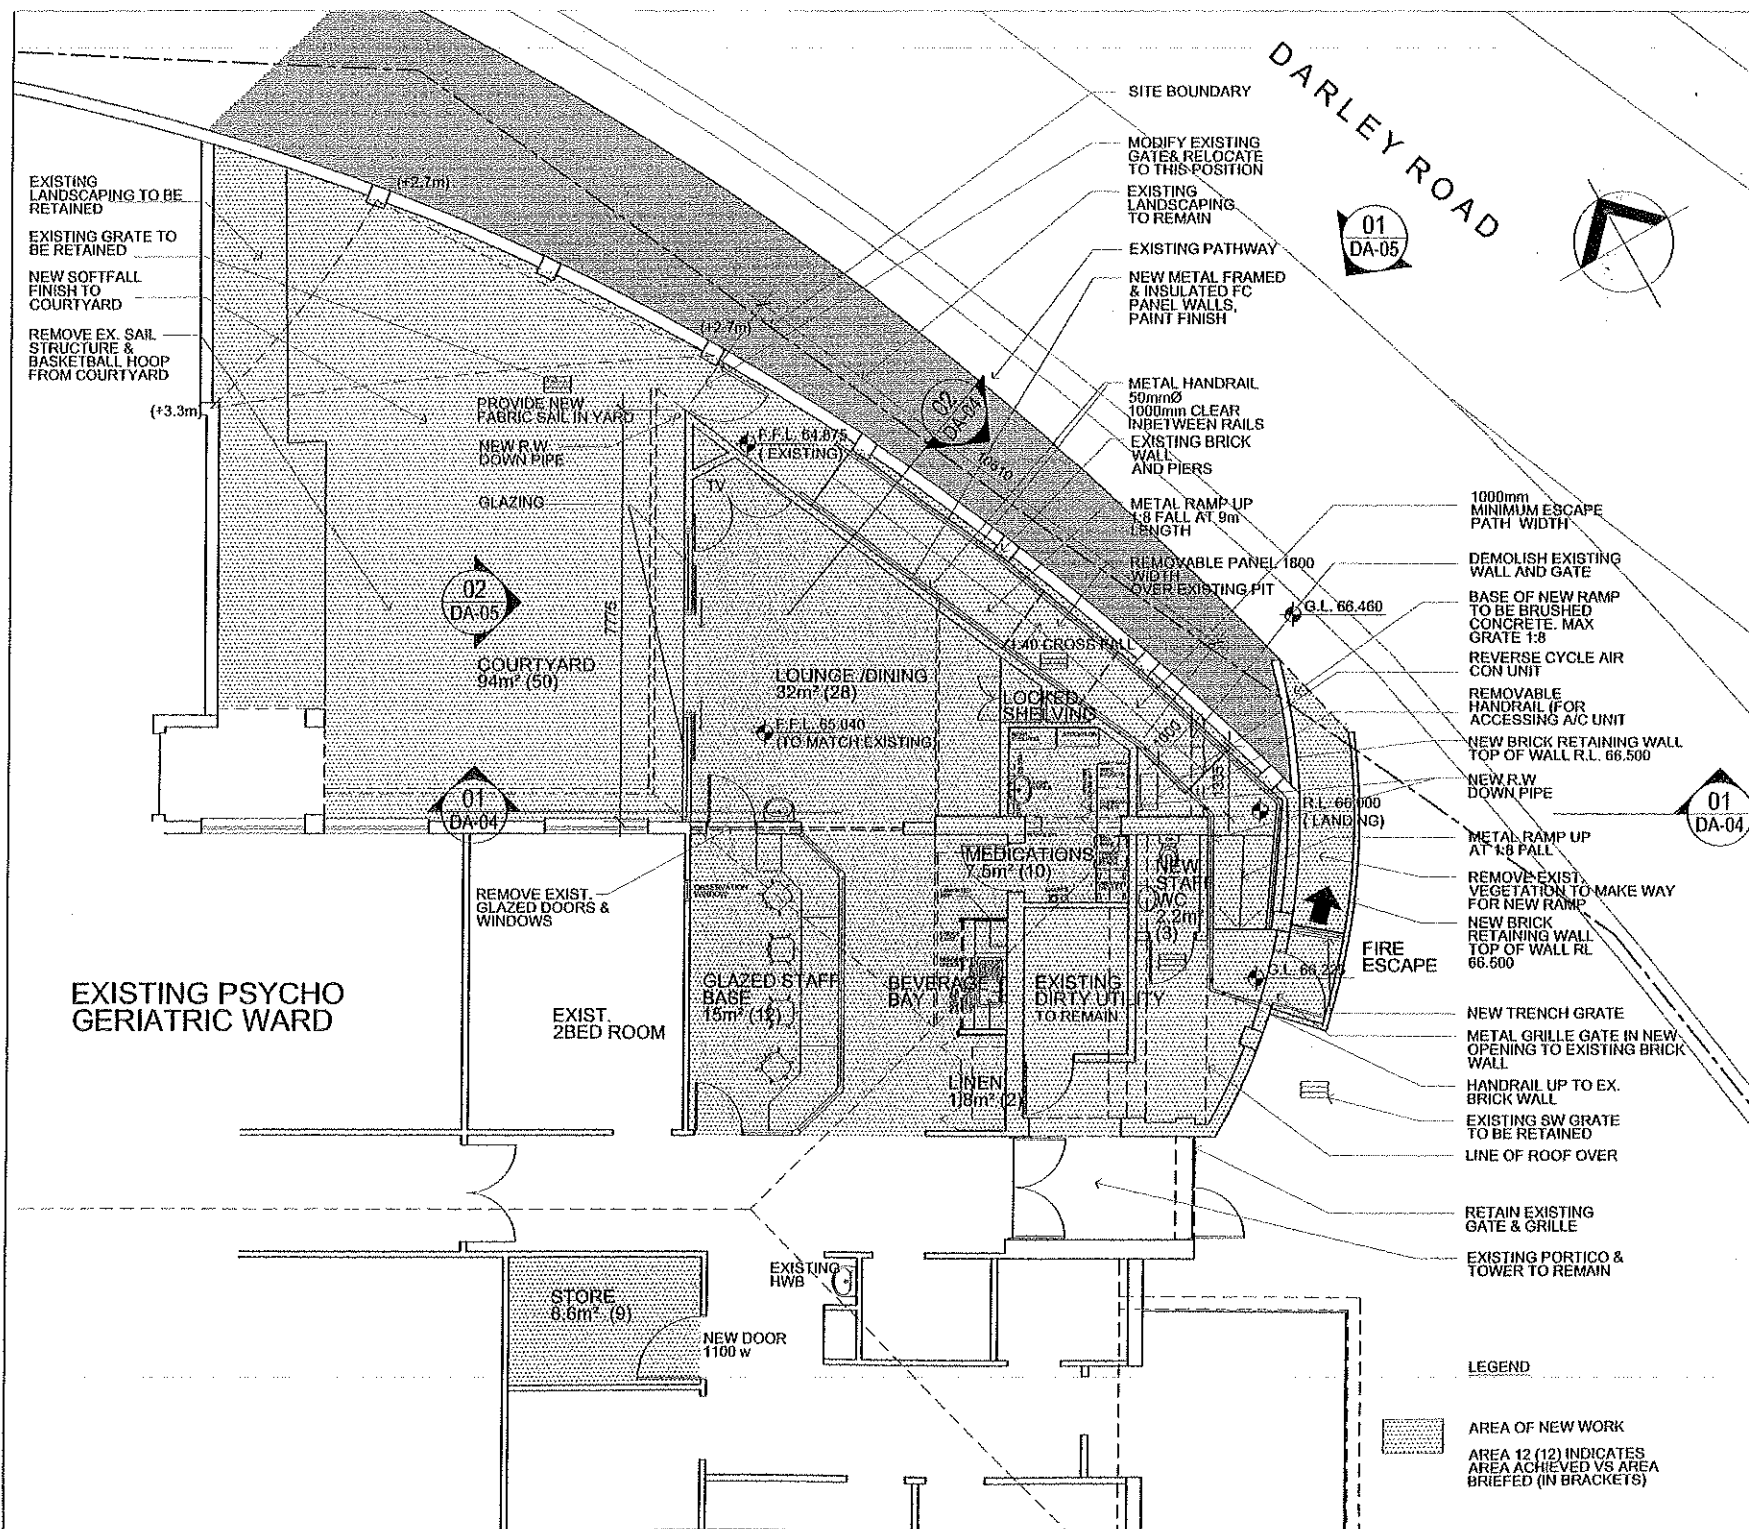

Copyright Designline Sydney Pty Limited
 This drawing is protected by copyright. All rights reserved. Unless permitted under the Copyright Act 1968, no part of this drawing may in any form or by any means be reproduced, published, broadcast or transmitted without the prior written permission of the copyright owner.

Please note
 If the Status of this drawing is not signed off for Construction it may be subject to change, alteration or amendment at the discretion of Designline Sydney Pty Limited. If so, Designline Sydney Pty Limited is not liable for any loss, damage, harm or injury whether special, consequential, direct or indirect, suffered by you or any other person as a result of your use of this drawing for construction purposes.

Refer dimensions to the reference to scale readings. Verify all dimensions on site. Report any discrepancies to the contract administrator for decision before proceeding with the work.

Nº	DATE	REVISIONS	BY

BCA CONSULTANT **Designline Sydney Pty Limited**
 Level 5, 100 Pacific Hwy, North Sydney, NSW 2060
 Tel: (02) 9555 8822 Fax: (02) 9555 8848

DPA CONSULTANT **Blue-building Design Pty Ltd**
 3 Home Street, Fairfield, NSW 2167
 Tel: (02) 4751 1846 Fax: (02) 4751 7098

CIVIL STRUCTURAL CONSULTANT **Woodhouse**
 2a Brookhaven Road, Artarmon, NSW 2064
 Tel: (02) 9413 1399 Fax: (02) 9413 1122

SERVICES CONSULTANT **ITC GROUP Pty Ltd**
 Level 2, 33 York St, Sydney, NSW 2000
 Tel: (02) 9195 8100 Fax: (02) 9195 8111

Designline Sydney Pty Limited ACH0000000
 71 PACIFIC HIGHWAY NORTH SYDNEY
 NEW SOUTH WALES 2060 AUSTRALIA
 TEL: (02) 9555 8822 FAX: (02) 9555 8848
 EMAIL: info@designline.com.au
 Website: www.designline.com.au

Architecture Urban Design Landscapes Interiors

PRINCIPAL **NSW HEALTH**

CLIENT **Northern Sydney Central Coast AHS**

PROJECT **Mainly Hospital Psycho Geriatric Ward Lot 2619 D.P. 752038**

TITLE **Proposed Alterations & Additions Floor Plan and Site Plan**

DRAWING STATUS	REVIEWED BY	SIGNATURE	DATE
PRELIMINARY			
FOR INFORMATION ONLY			
FOR APPROVAL			
FOR CONSTRUCTION			
AS BUILT DOCUMENT			

DRAWN BY **E.S.**

SCALES **1:100 @ A3**

PLOT DATE: **07/08/09**

JOB Nº. **280300**

DWG/REV Nº. **DA-02**

QUALITY CERTIFIED ISO 9001 Completion of the Drawing Status is evidence the design has been verified as conforming to the requirements of the Project M.S. Plan. Initiating the "Drawn By" box confirms that this drawing has been prepared in conformity with Designline Sydney M.S. procedures.

FOR DA