


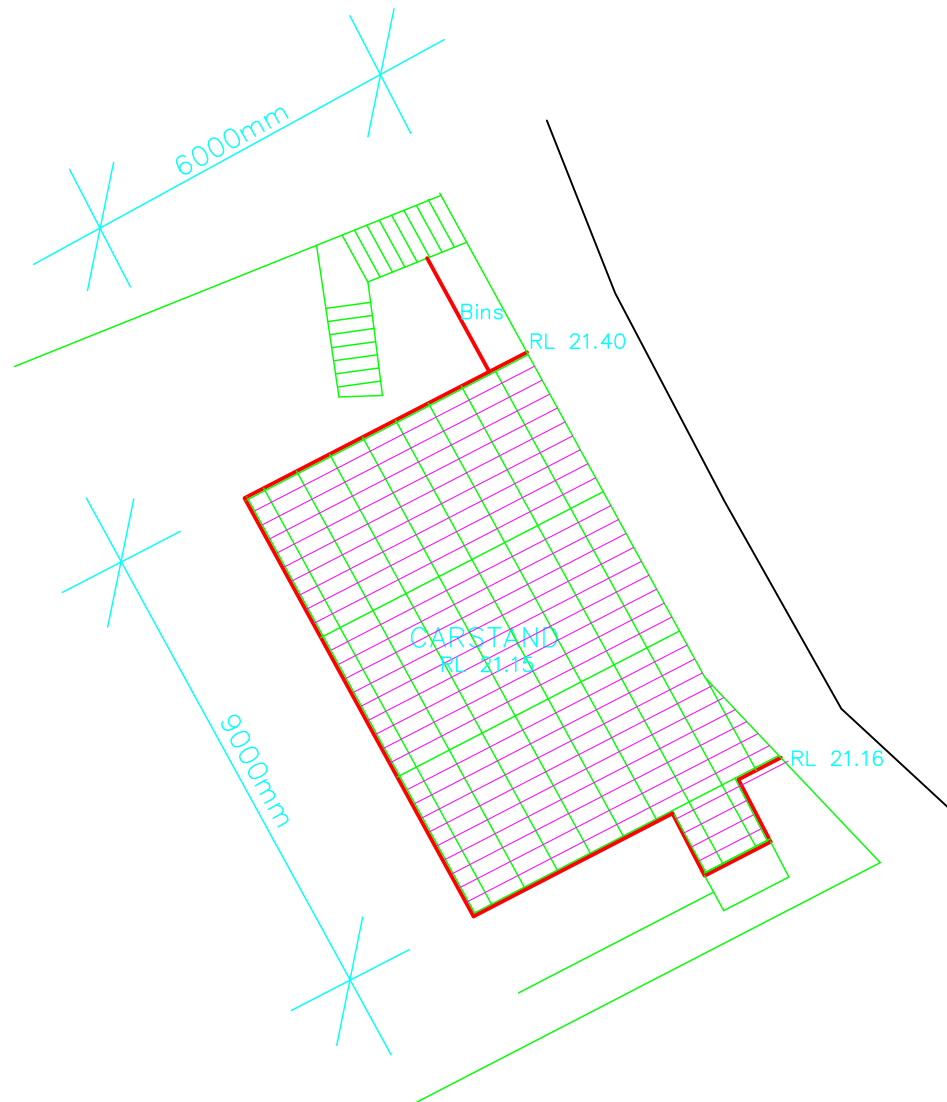

PLAN – CARSTAND



All Dimensions are in millimetres
Written Dimensions preferred to scale
All measurements to be checked on site
All work to BCA and AS
NOT FOR CONSTRUCTION

© Copyright 2018

Client
MR. JOHN OLIVER
1165 BARRENJOEY ROAD
PALM BEACH NSW 2108

Project
CAR STAND AND INCLINATOR
1165 BARRENJOEY ROAD
PALM BEACH NSW 2108

Drawing
SITE PLAN

PETER PRINCI architects
ABN 34 315 485 678
P.O. Box 615
Franchise Force NSW 1640
Email: peter@peterprinci.com.au
Ph: (02) 9452 5961
Fax: (02) 9452 5962
Mobile: 0418 160 002

Drawn PP	Job No.	Drawing No. DA02
Checked PP	Date Aug '18	
Scale 1:100	Issue A	