


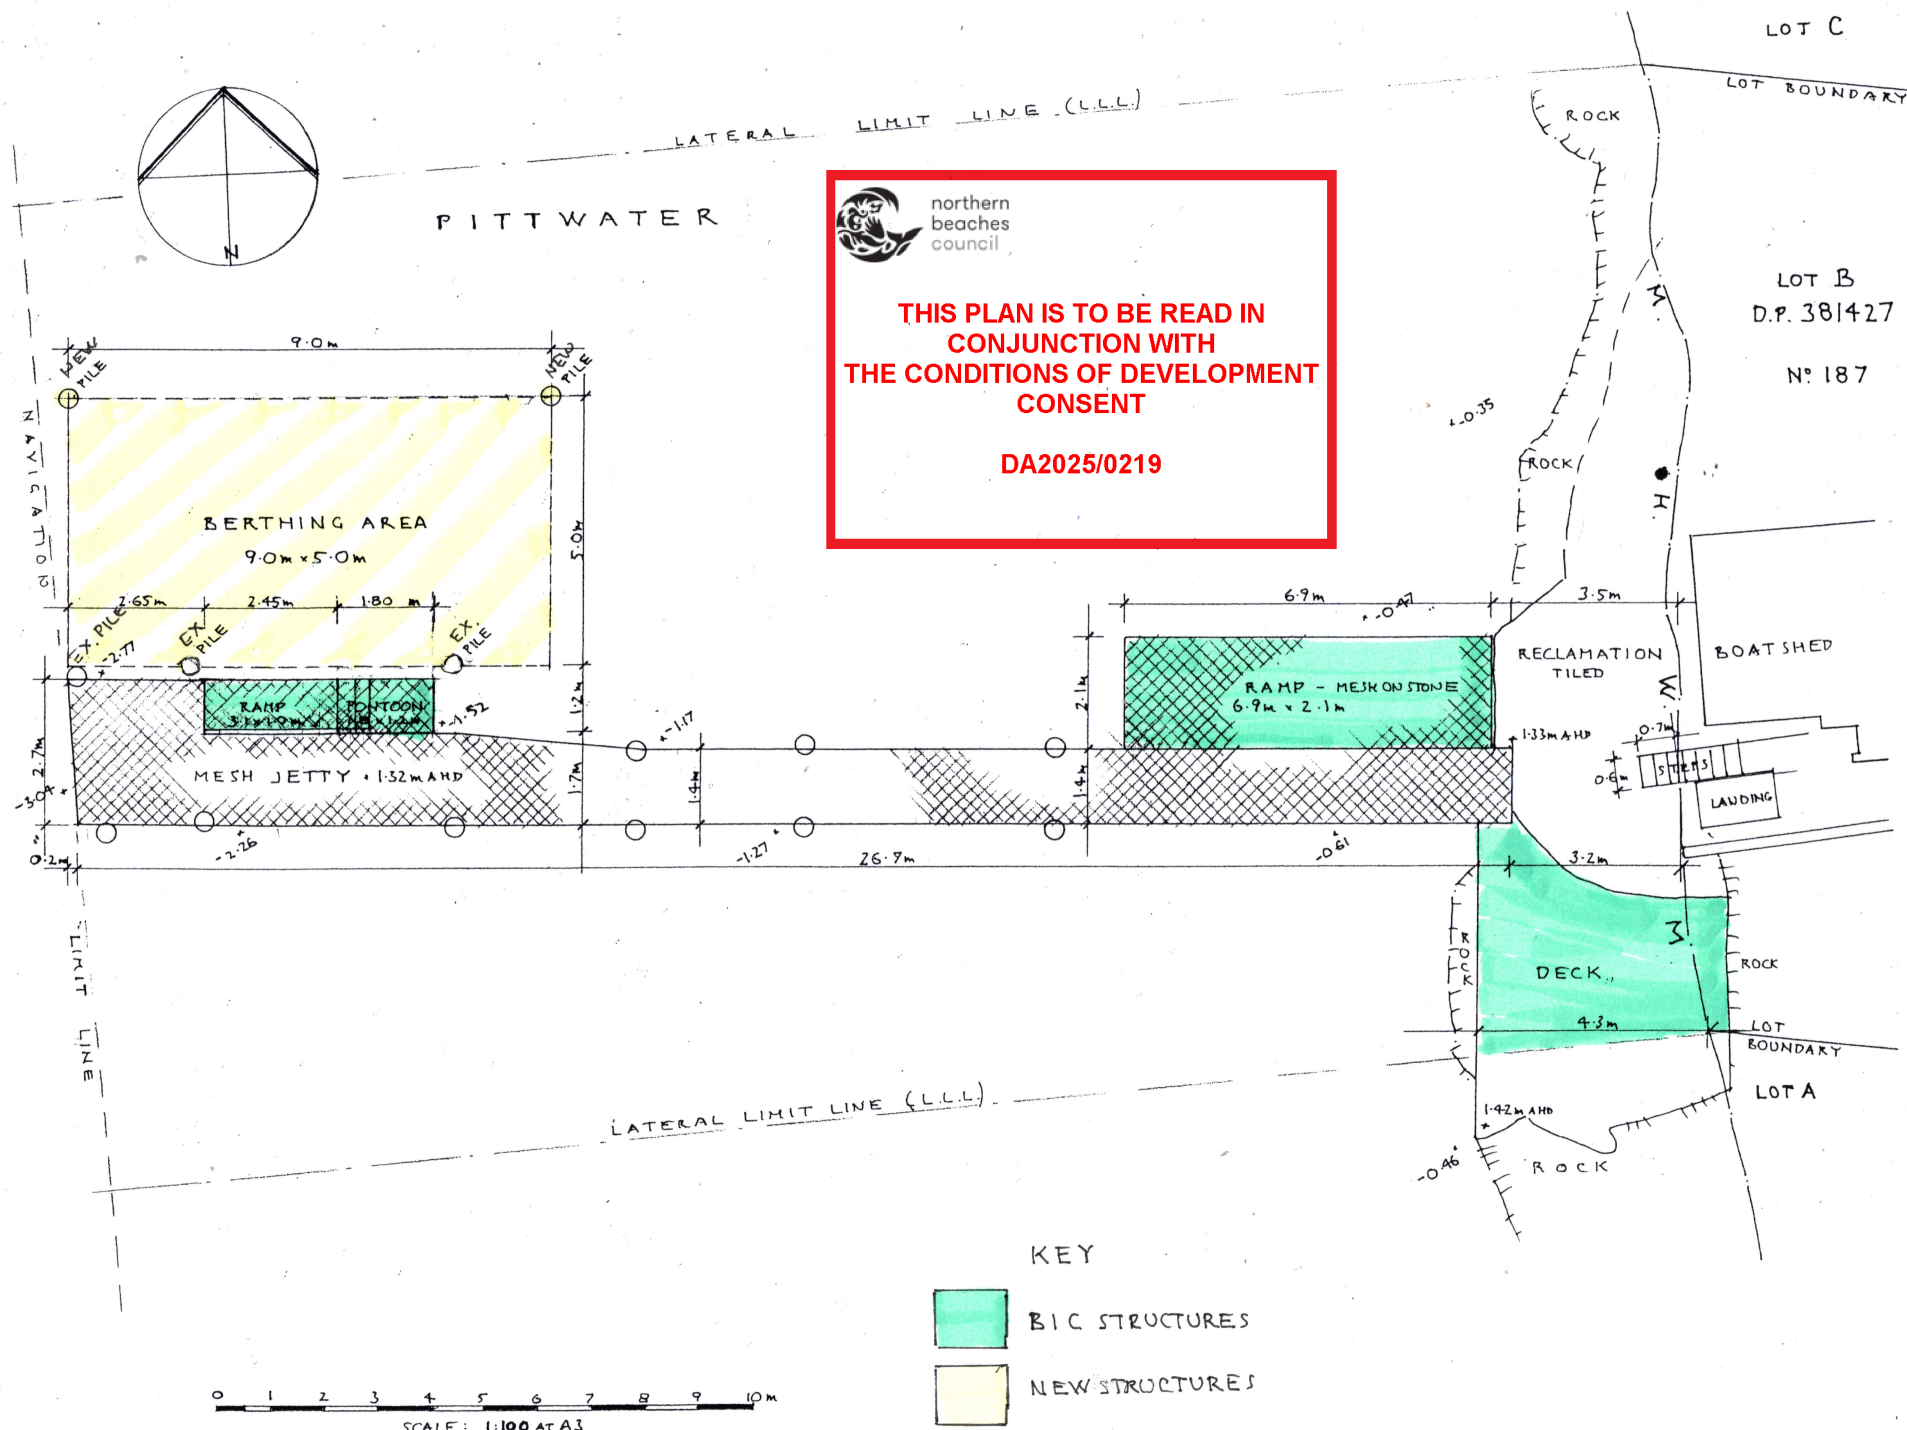

C: For DA 8.5.25
 Revision: 24.02.25
 Date:

Stephen Crosby & Assoc. Pty. Ltd.

SCOTLAND ISLAND
 PO Box 204 Church Pt. NSW 2105
 M: 0409 047 513 E: scrosby@internode.on.net

RAMP, PONTOON & BERTHING AREA. SKID RAMP

No.187 RIVERVIEW RD. AVALON, NSW
 Lot B DP 381427


For V. LENTHALL
 Drawing

SITE PLAN

Scale 1:100 AT A3
 Date AUGUST 2023
 Drawn S.C.
 Drawing Number

2032 - DA/BC 01-C

No 187
Lot B
D.P. 381427

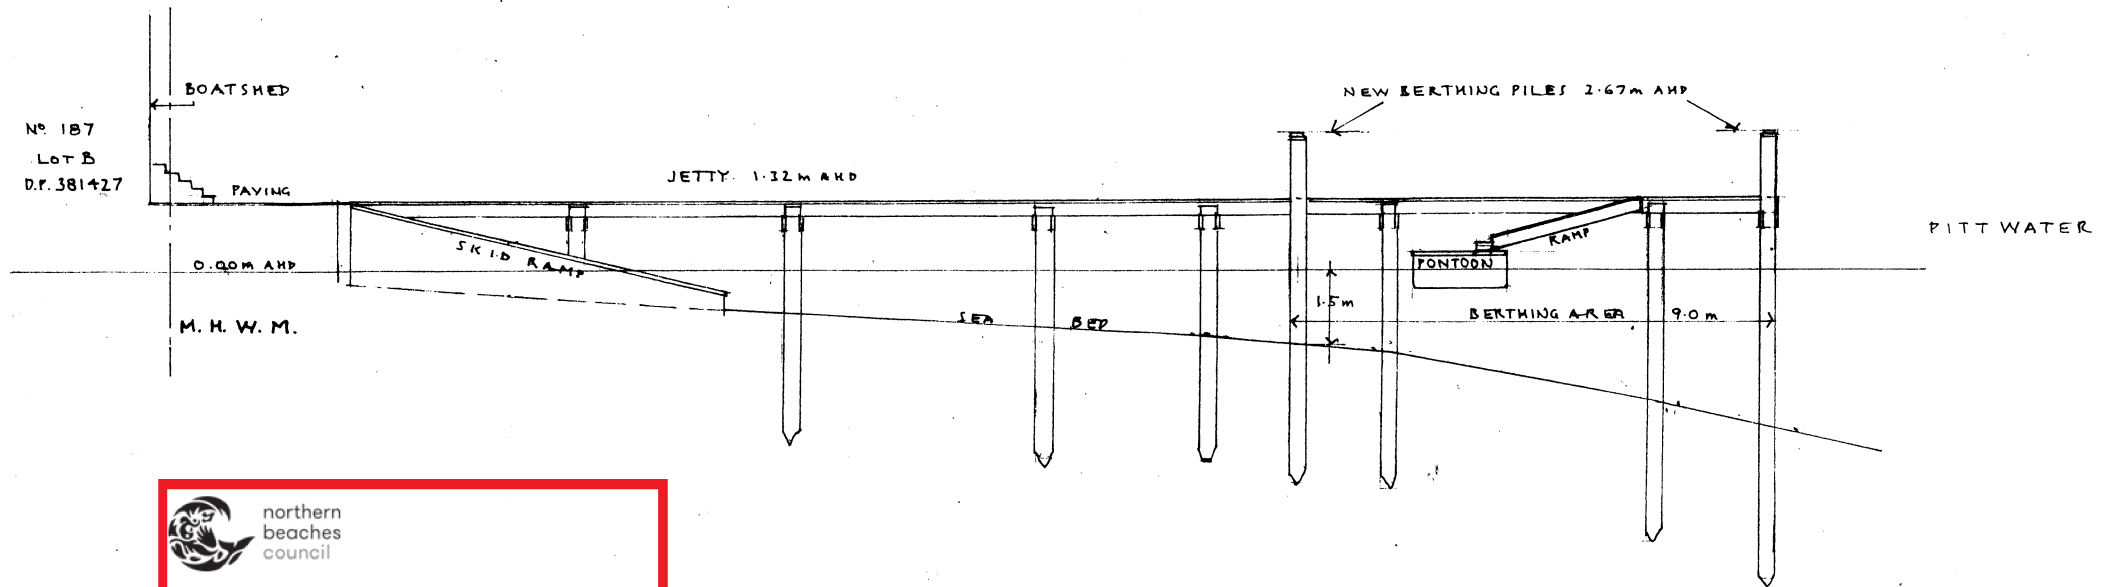

northern
beaches
council

**THIS PLAN IS TO BE READ IN
CONJUNCTION WITH
THE CONDITIONS OF DEVELOPMENT
CONSENT**

DA2025/0219

Prepared: Stephen Crosby & Assoc.
Pty. Ltd.

SCOTLAND ISLAND
PO Box 204 Church Pt. NSW 2105
M: 0409 047 513 E: scrosby@internode.on.net

**RAMP, PONTOON
& BERTHING AREA.
SKID RAMP**

**No.187 RIVERVIEW RD.
AVALON, NSW
Lot B DP 381427**

For V. LENTHALL

Drawing

SECTION

Scale 1:100 AT A3

Date MAY 2025

Drawn S.C.

Drawing Number

2032 - DA/BC 02