



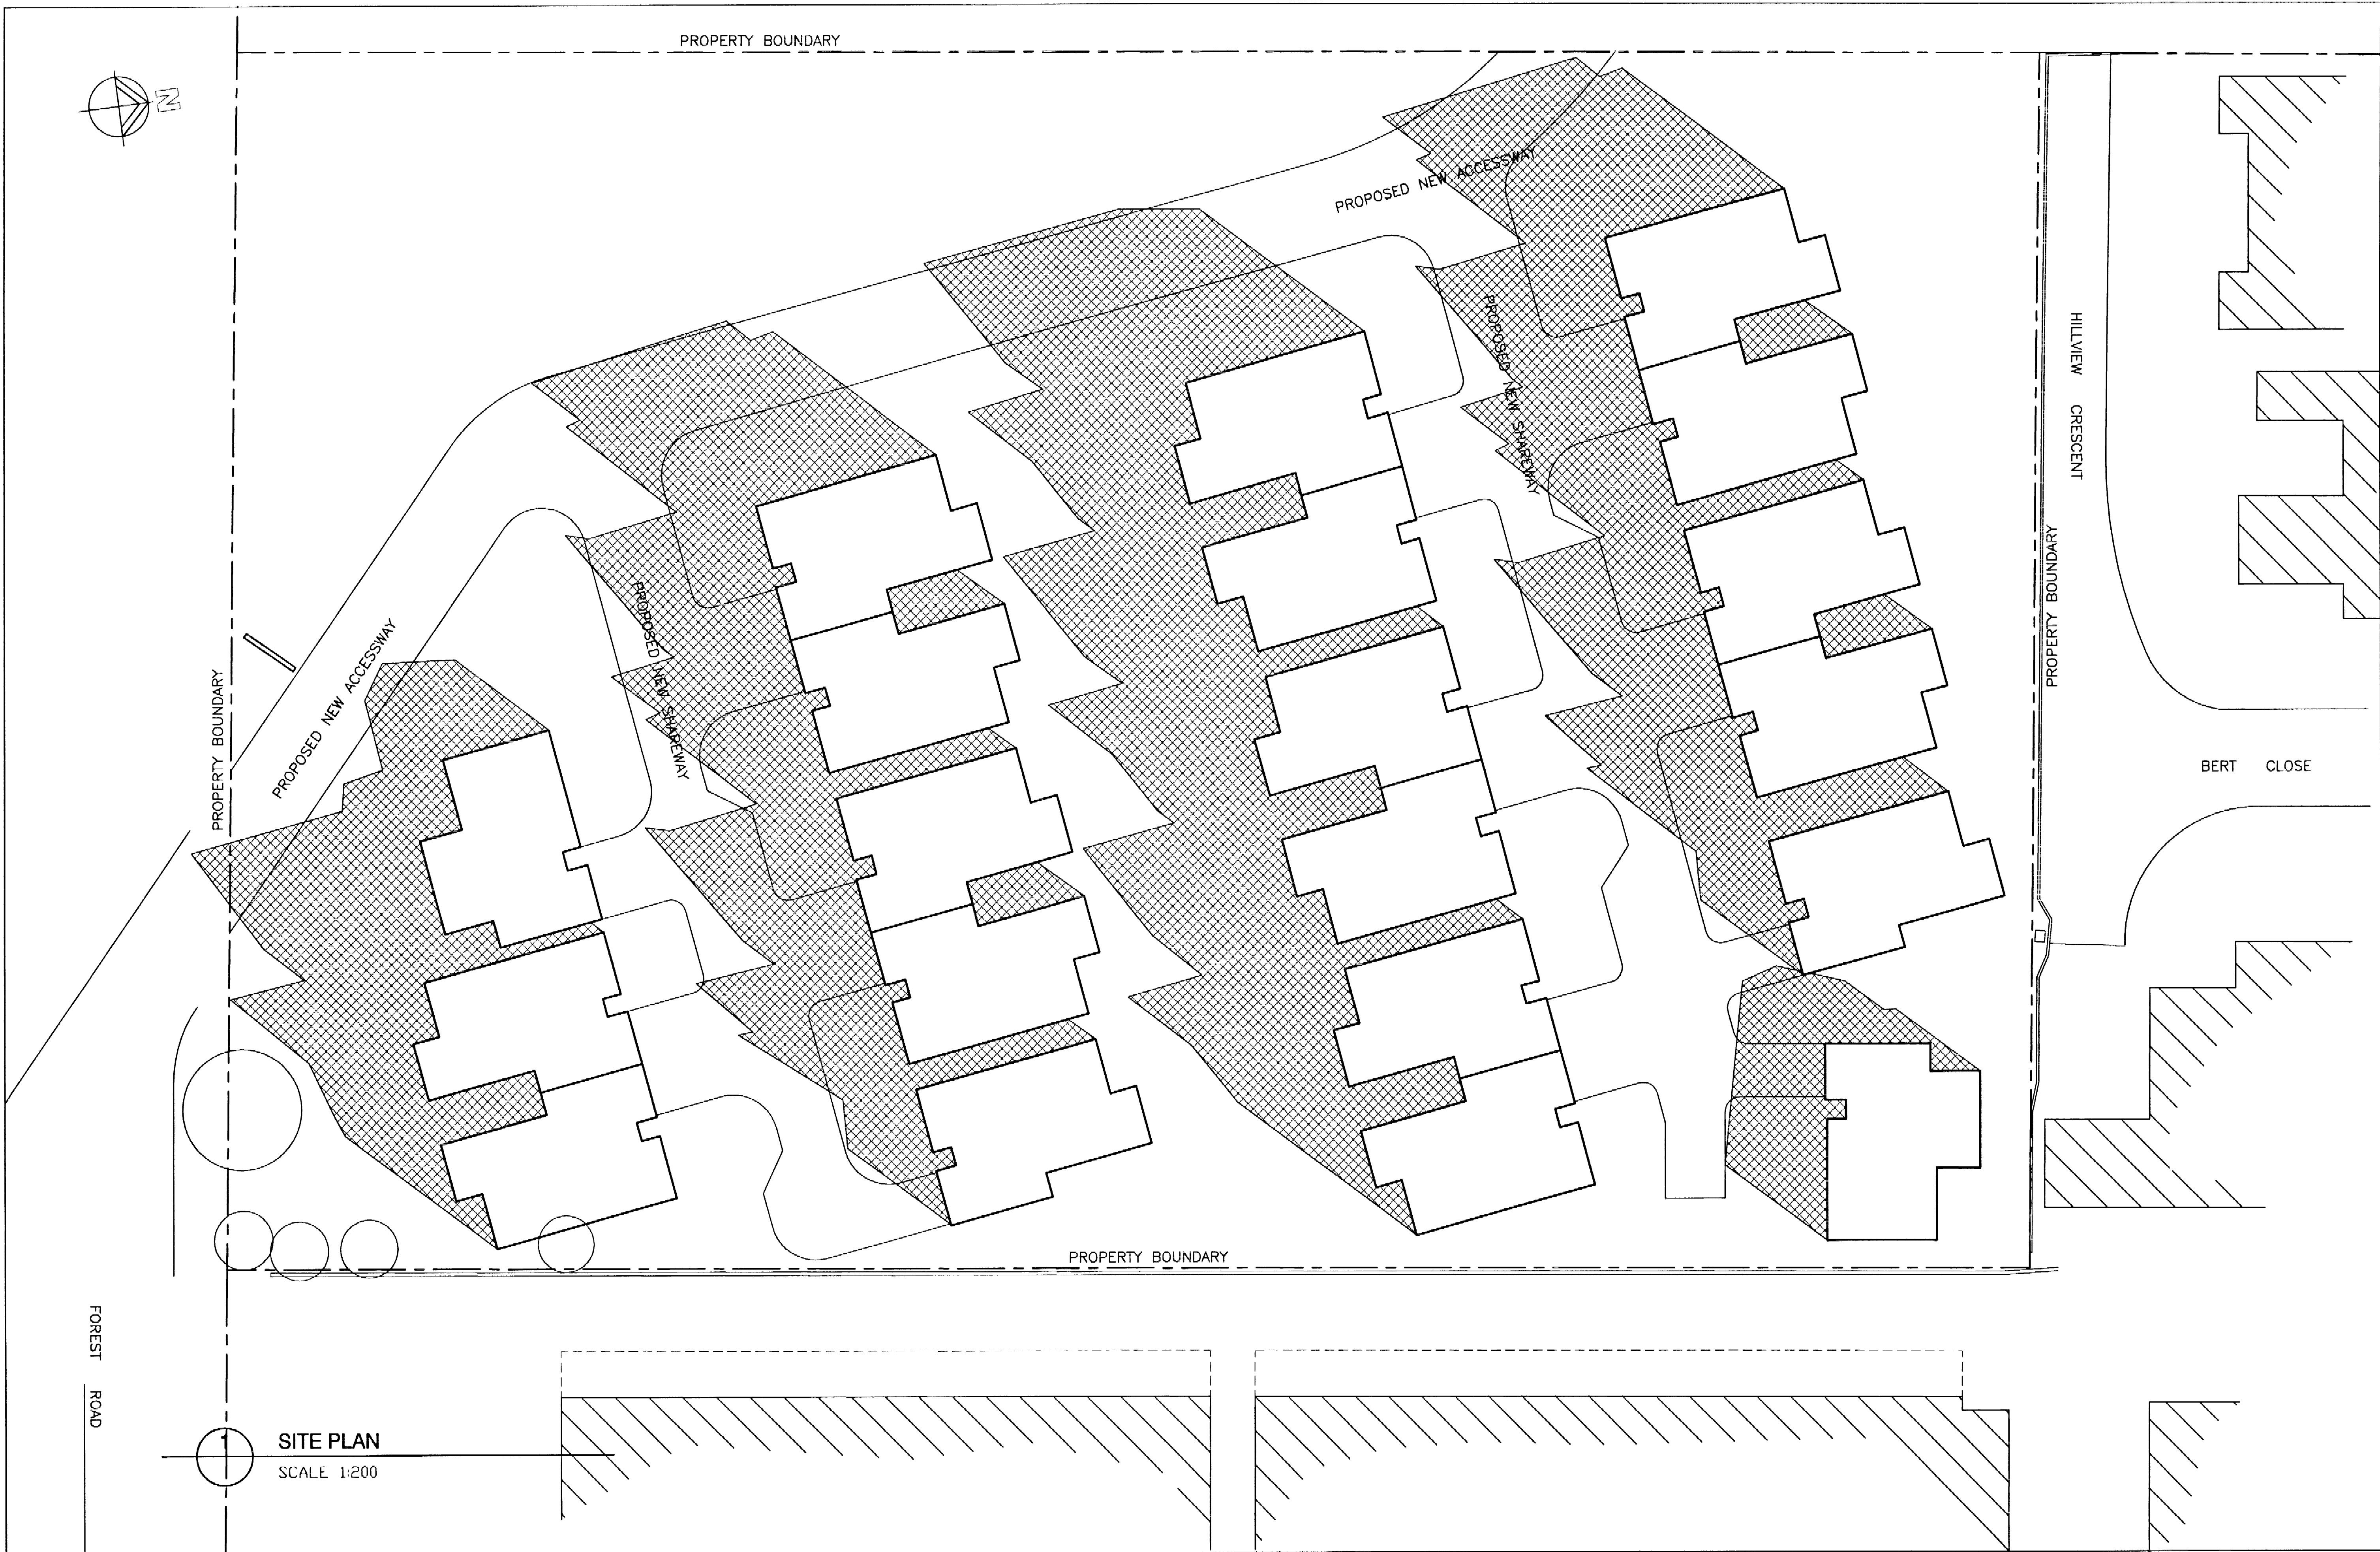


20.12.04		A	FOR SUBMISSION TO COUNCIL	KH
DATE	ISSUE	REVISION DESCRIPTION		BY
1. DO NOT SCALE OFF THIS DRAWING. USE WRITTEN DIMENSIONS ONLY.				
2. LEVELS ARE INDICATIVE ONLY AND ARE TO BE CHECKED PRIOR TO COMMENCEMENT OF WORK.				
3. THESE DRAWINGS SHALL BE READ IN CONJUNCTION WITH ALL OTHER CONSULTANTS DRAWINGS AND OTHER RELEVANT REFERENCE DRAWINGS AND SPECIFICATIONS.				
4. ALL DISCREPANCIES SHALL BE REFERRED TO ICA PROPERTY COMPANY ARCHITECT FOR DECISION BEFORE PROCEEDING.				

CLIENT	Mr. Peter Gualtier, Ms. Teresa Gualtier, Mr. John Gigliotti and Mr. Vincenzo Sacco		PROJECT PART SECTOR 5, FOREST RD, WARRIEWOOD	
	ARCHITECT: K. HUGHES 24 GREGORY ST, PUTNEY Tel: 02 9802 5605 Mob: 0422 222 876		TITLE SHADOW DIAGRAM - 9am 21st JUNE	
ARCHITECT:	K. HUGHES 24 GREGORY ST, PUTNEY Tel: 02 9802 5605 Mob: 0422 222 876		PROJECT NO 0000	
	DRAWN: KH CHECKED:		SCALE: 1:200 DATE: 20-12-04	DRAWING NO SD-01 ISSUE A

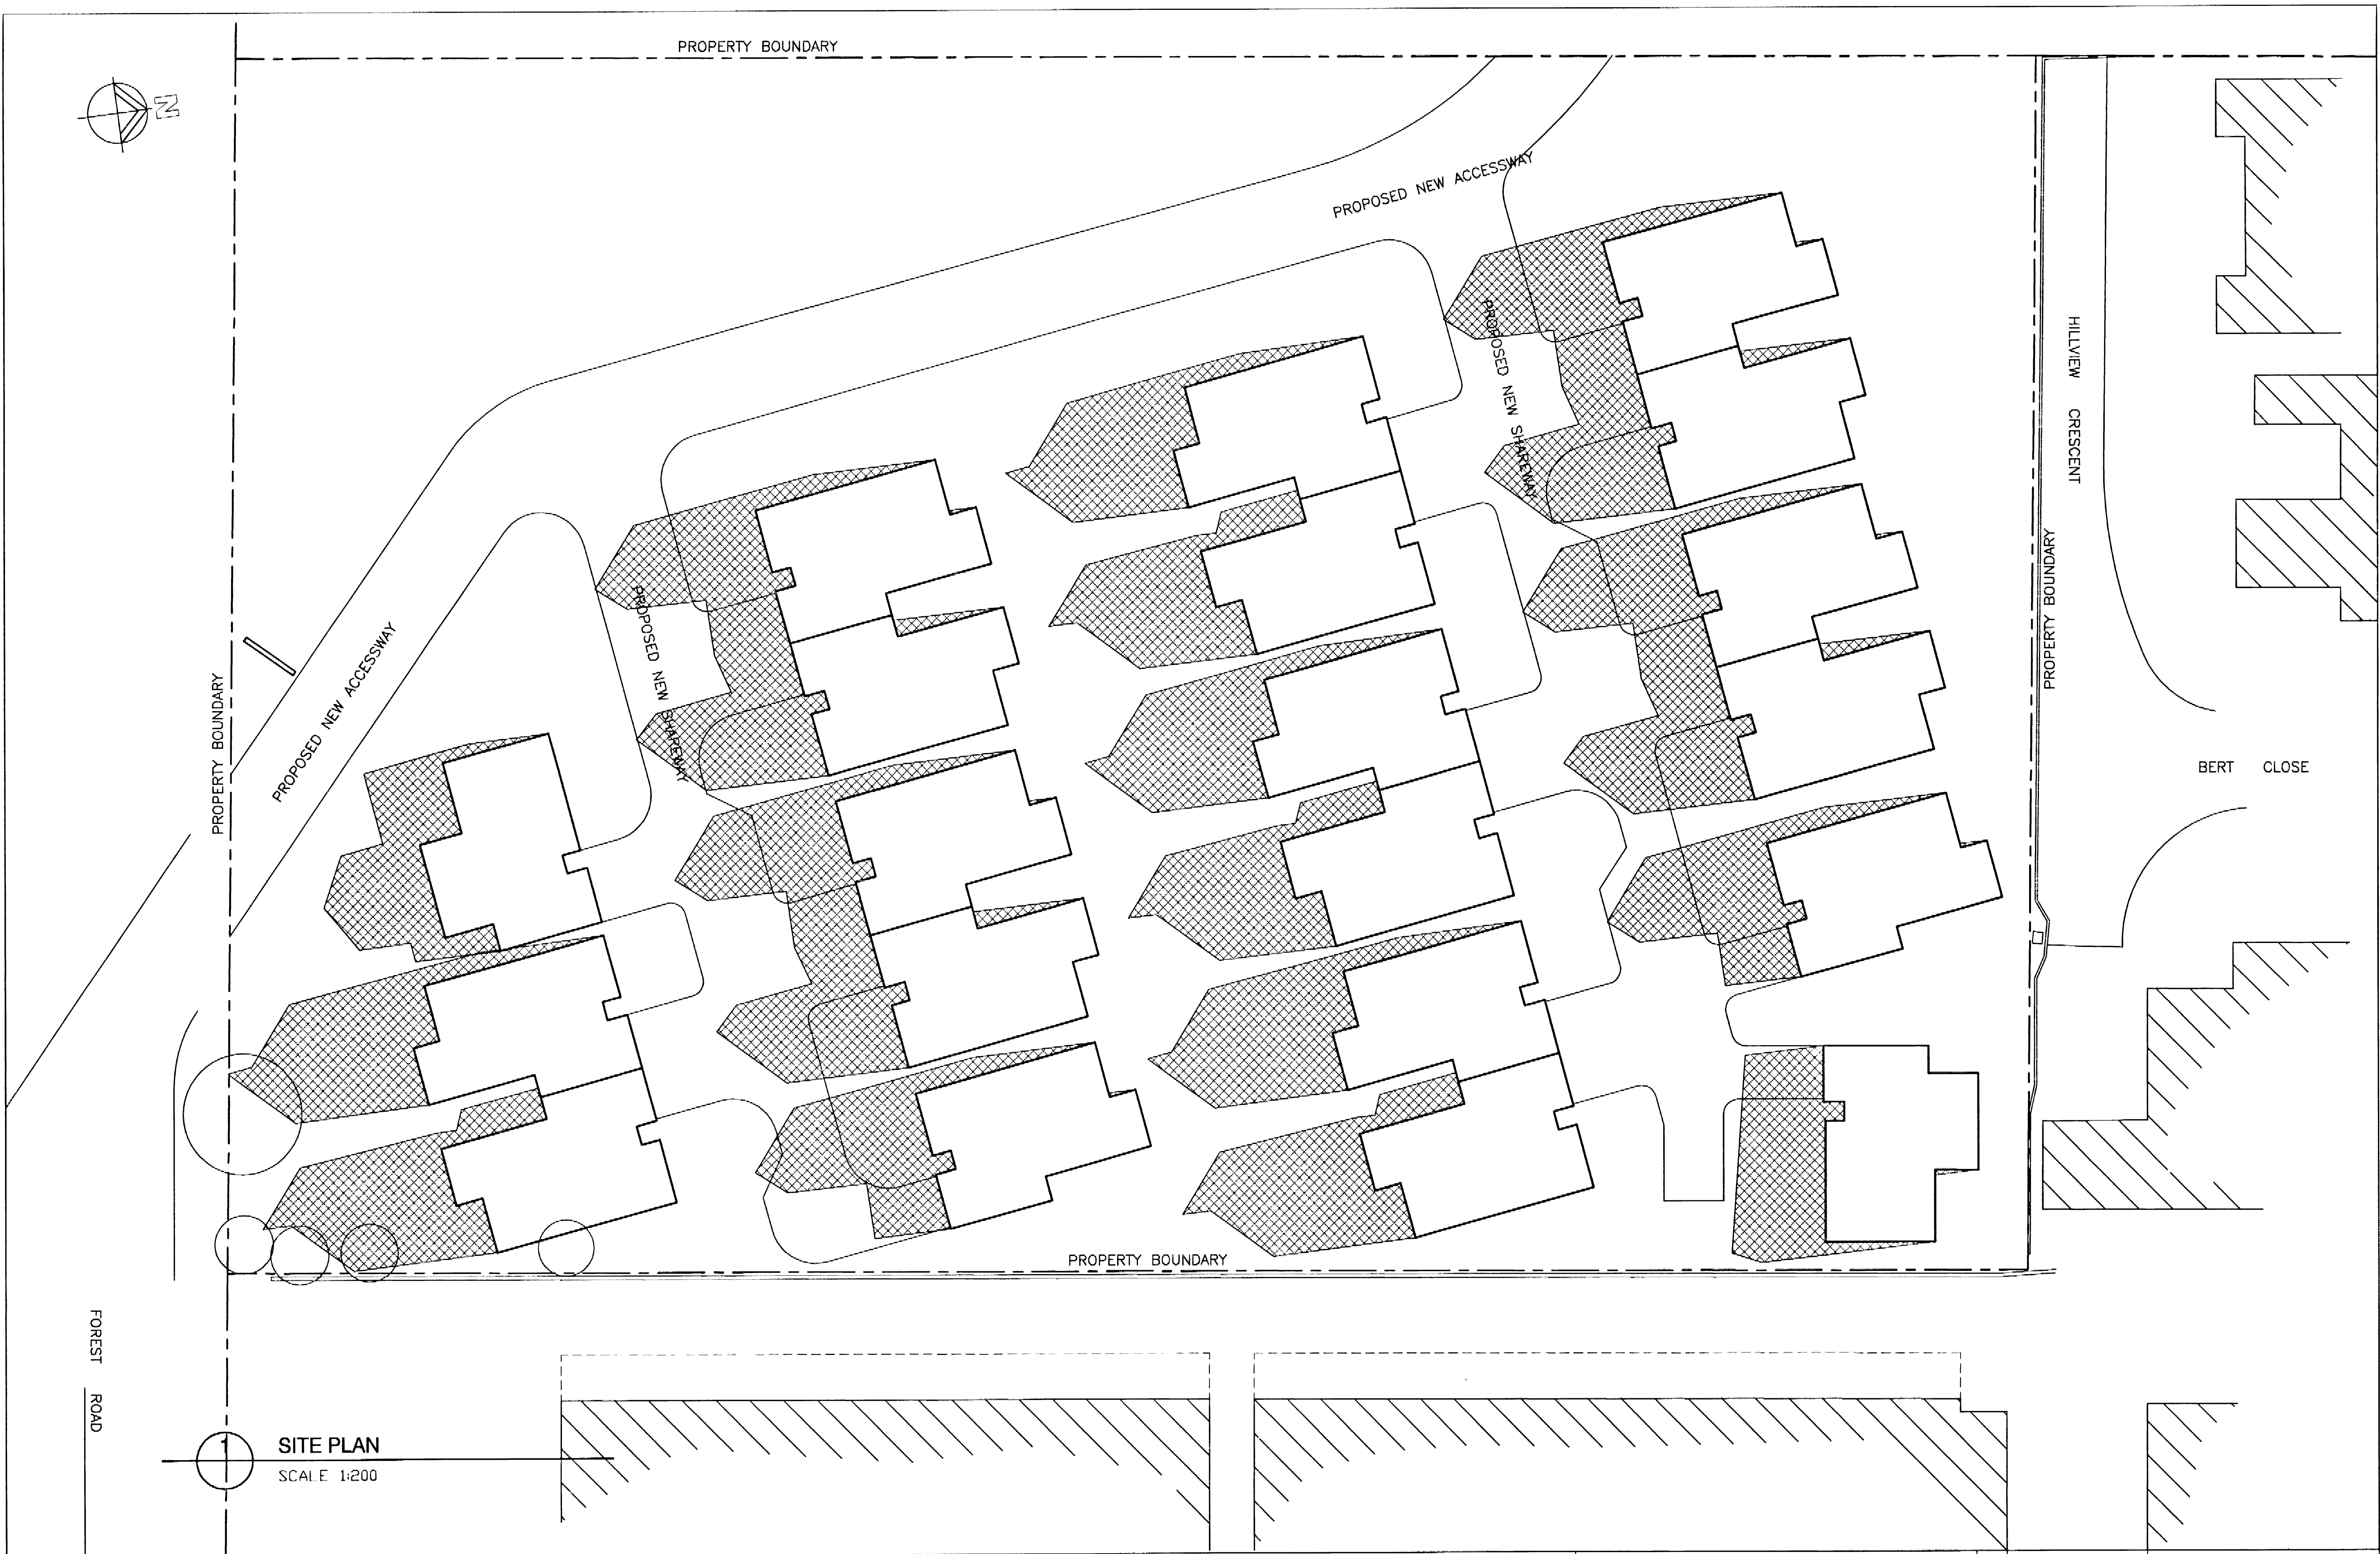

SITE PLAN
SCALE 1:200

20.12.04 A FOR SUBMISSION TO COUNCIL KH DATE ISSUE REVISION DESCRIPTION BY 1. DO NOT SCALE OFF THIS DRAWING. USE WRITTEN DIMENSIONS ONLY. 2. LEVELS ARE INDICATIVE ONLY AND ARE TO BE CHECKED PRIOR TO COMMENCEMENT OF WORK. 3. THESE DRAWINGS SHALL BE READ IN CONJUNCTION WITH ALL OTHER CONSULTANTS DRAWINGS AND OTHER RELEVANT REFERENCE DRAWINGS AND SPECIFICATIONS. 4. ALL DISCREPANCIES SHALL BE REFERRED TO ICA PROPERTY COMPANY ARCHITECT FOR DECISION BEFORE PROCEEDING.	CLIENT Mr. Peter Gualtier, Ms. Teresa Gualtier, Mr. John Gigliotti and Mr. Vincenzo Sacco		PROJECT PART SECTOR 5, FOREST RD, WARRIEWOOD	
	ARCHITECT: K. HUGHES 24 GREGORY ST, PUTNEY Tel: 02 9802 5605 Mob: 0422 222 876		TITLE SHADOW DIAGRAM - 12am 21st JUNE	
	ARCHITECT: KH		PROJECT NO 0000	
	DRAWN: KH SCALE: 1:200		DRAWING NO SD-02	ISSUE A
CHECKED:		DATE: 20-12-04		

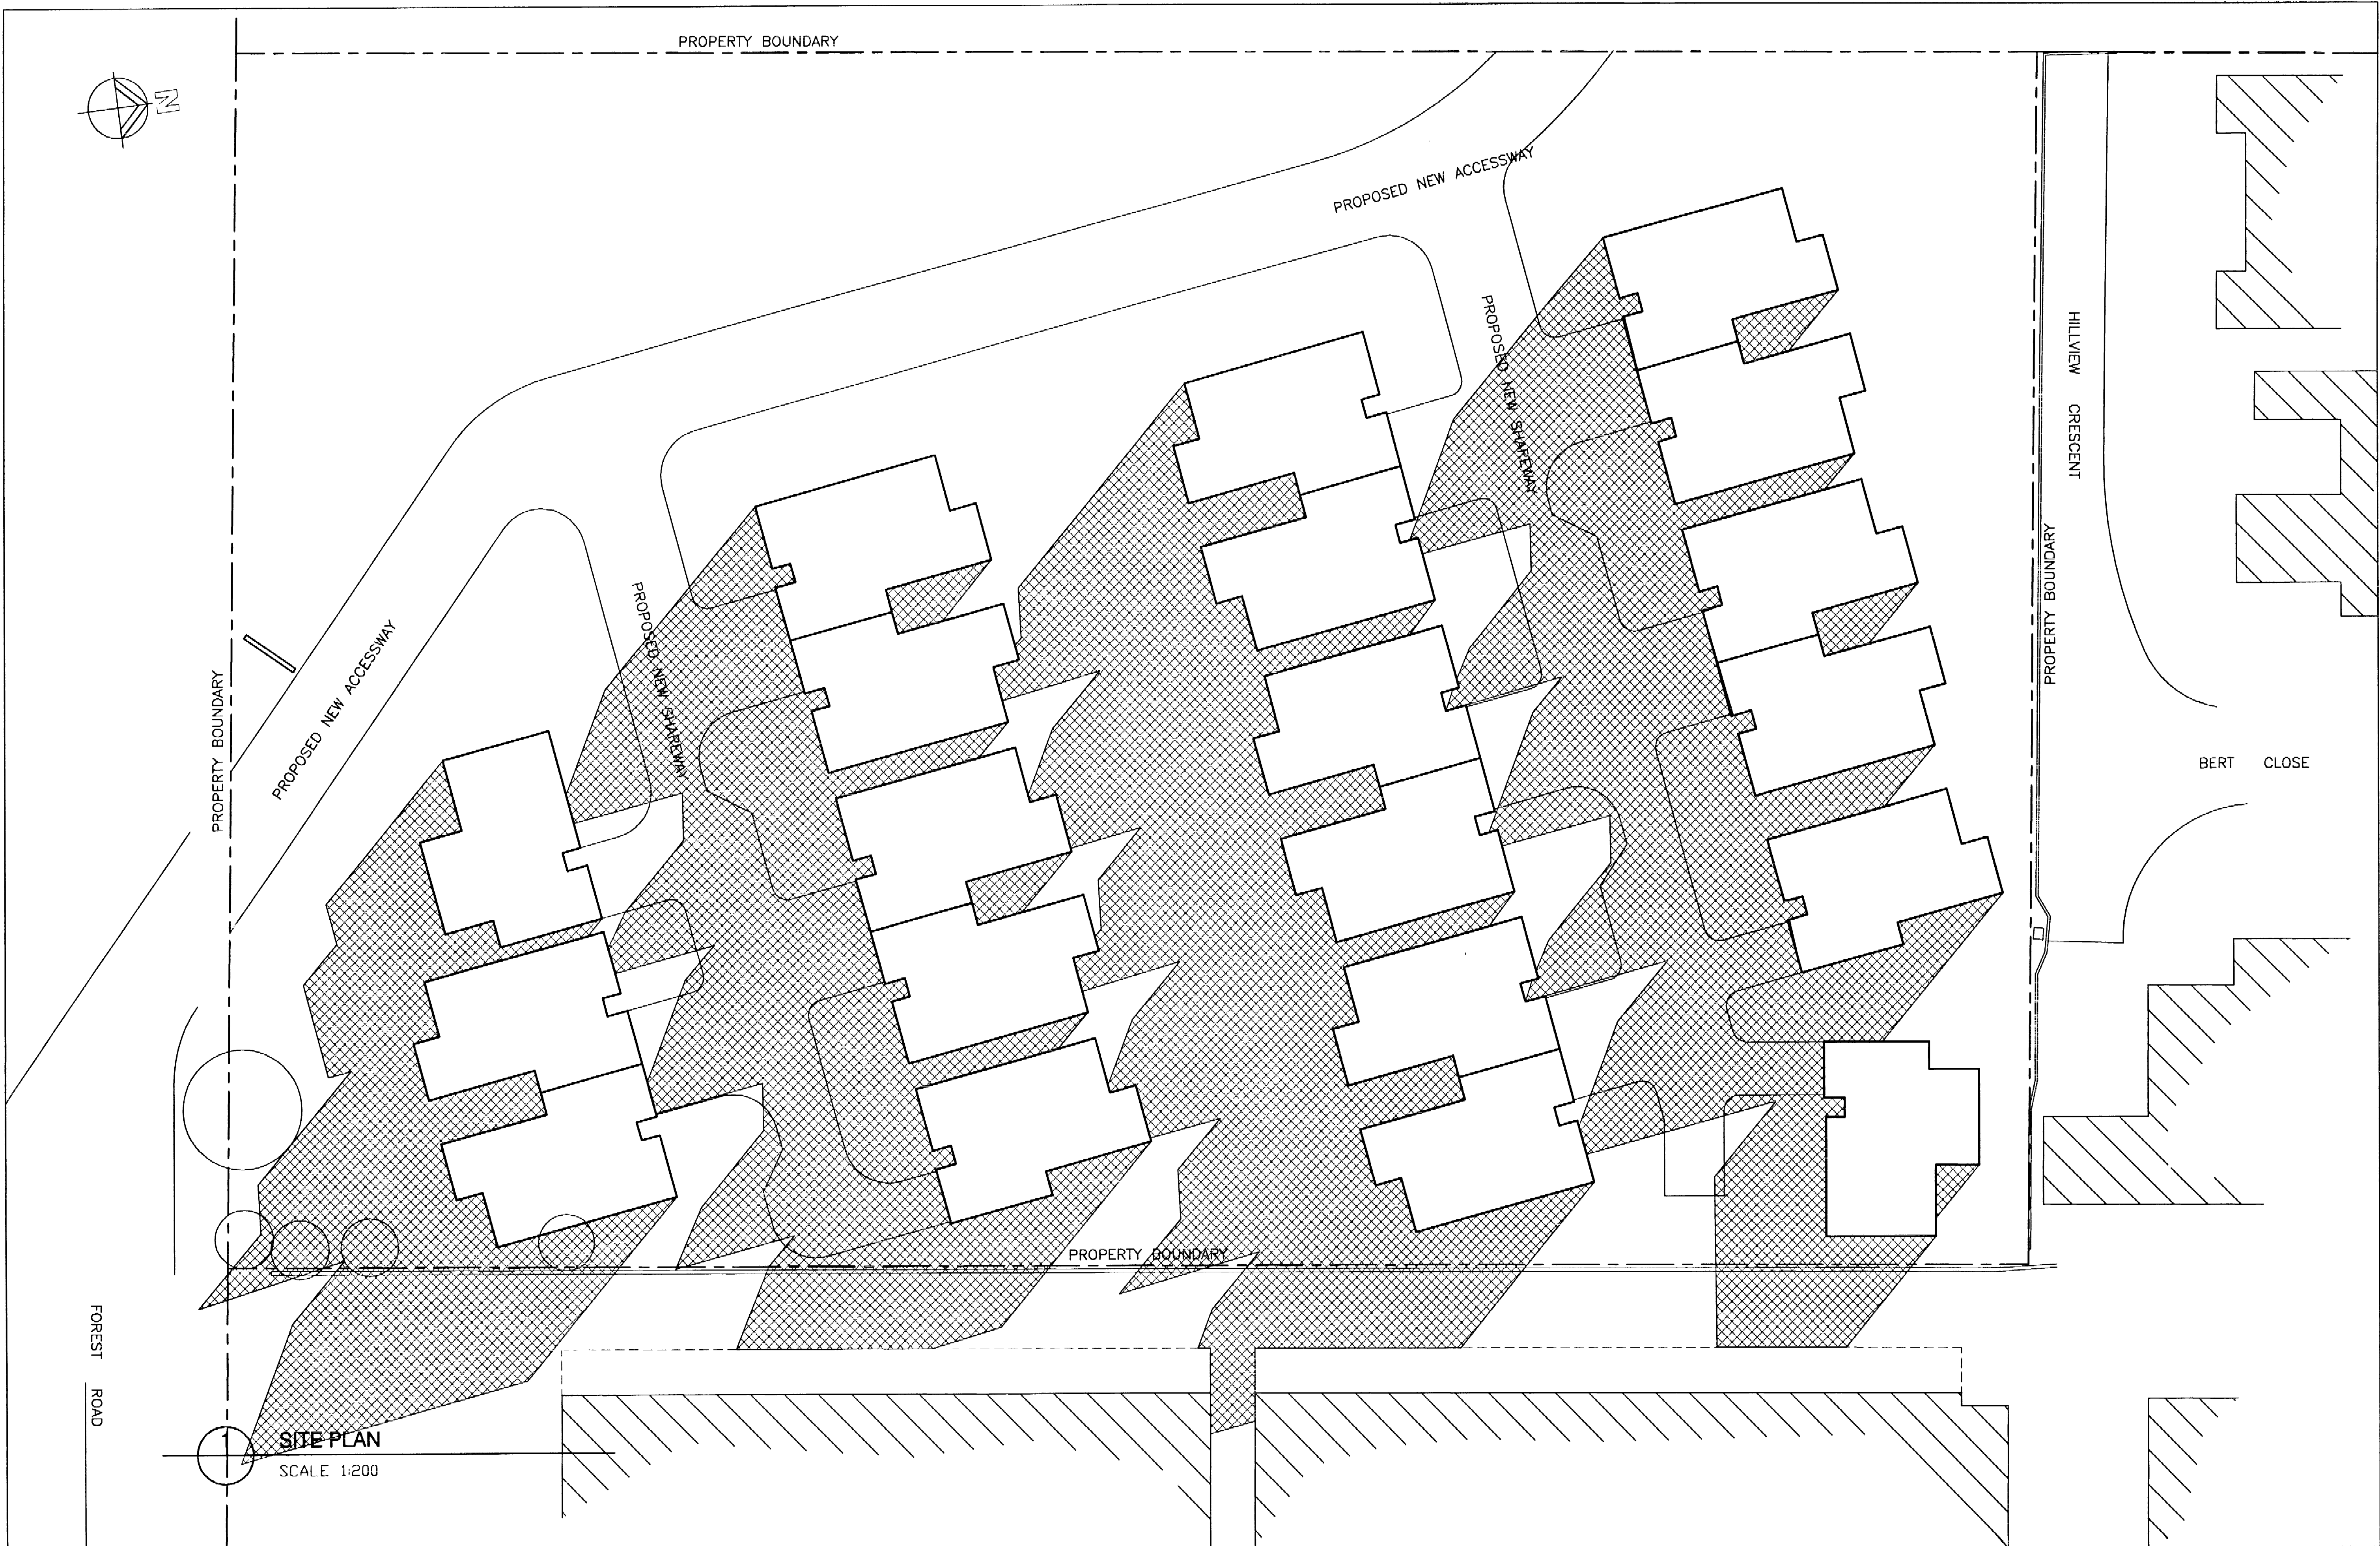

20.12.04	A	FOR SUBMISSION TO COUNCIL	KH
DATE	ISSUE	REVISION DESCRIPTION	BY

- DO NOT SCALE OFF THIS DRAWING. USE WRITTEN DIMENSIONS ONLY.
- LEVELS ARE INDICATIVE ONLY AND ARE TO BE CHECKED PRIOR TO COMMENCEMENT OF WORK.
- THESE DRAWINGS SHALL BE READ IN CONJUNCTION WITH ALL OTHER CONSULTANTS DRAWINGS AND OTHER RELEVANT REFERENCE DRAWINGS AND SPECIFICATIONS.
- ALL DISCREPANCIES SHALL BE REFERRED TO ICA PROPERTY COMPANY ARCHITECT FOR DECISION BEFORE PROCEEDING.

CLIENT
Mr. Peter Gualtier, Ms. Teresa Gualtier, Mr. John Gigliotti and Mr. Vincenzo Sacco

ARCHITECT:
K. HUGHES
24 GREGORY ST, PUTNEY
Tel: 02 9802 5605
Mob: 0422 222 876

PROJECT PART SECTOR 5, FOREST RD, WARRIEWOOD

TITLE SHADOW DIAGRAM - 3pm 21st JUNE

ARCHITECT: KH

DRAWN: KH

CHECKED:

SCALE: 1:200

DATE: 20-12-04

PROJECT NO
0000

DRAWING NO
SH-03

ISSUE
A