




SITE / ROOF / SEDIMENT EROSION / WASTE MANAGEMENT / STORMWATER CONCEPT PLAN  
1:200

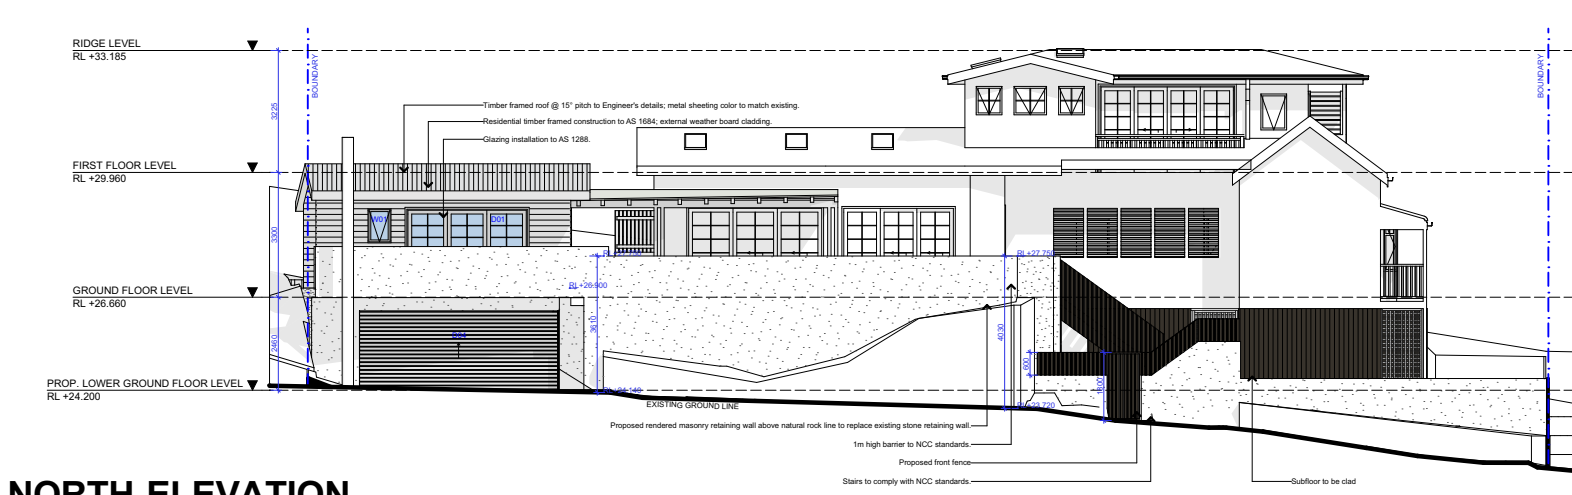


NORTH ELEVATION  
1:200

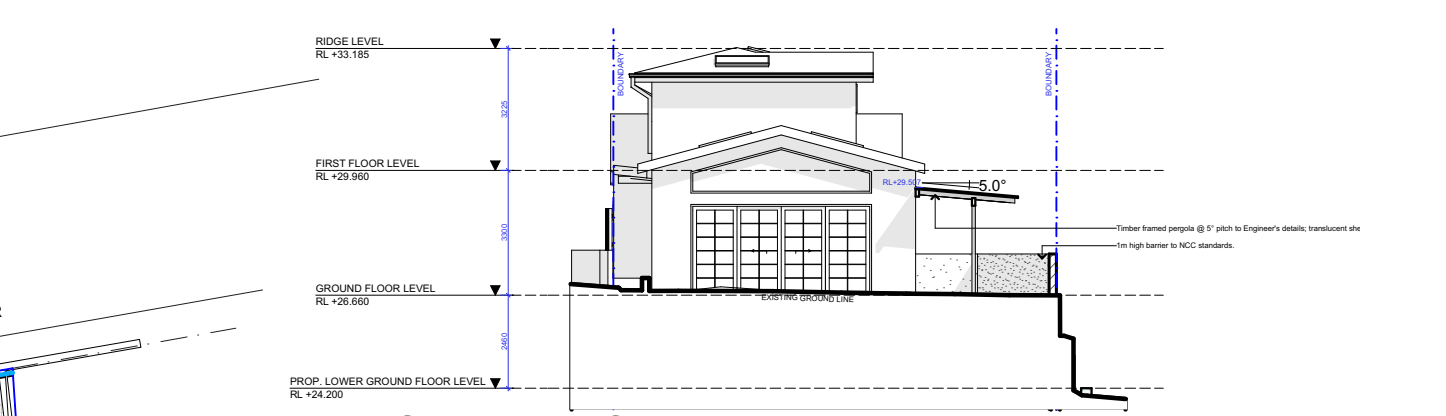


EAST ELEVATION  
1:200

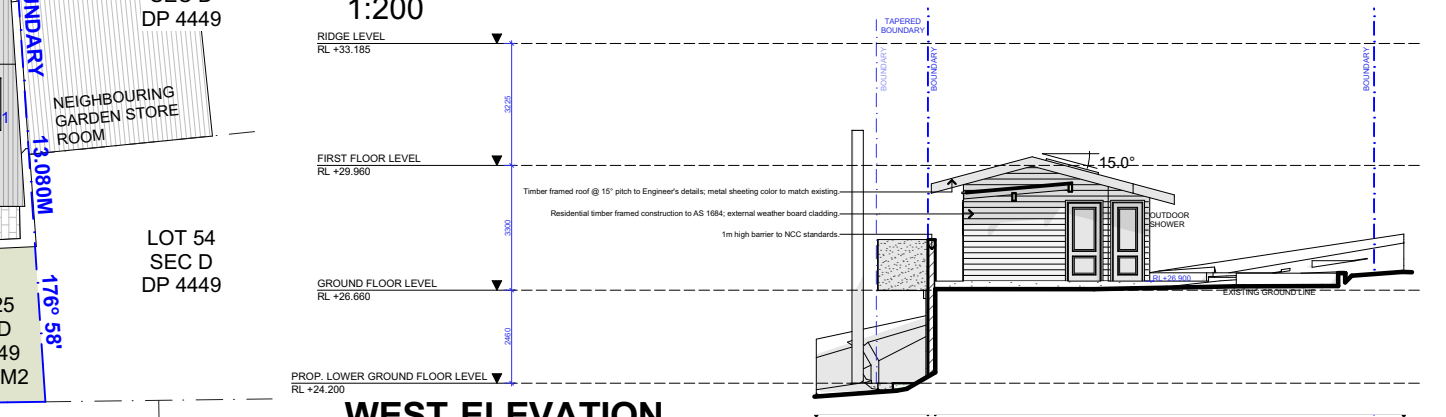


WEST ELEVATION  
1:200

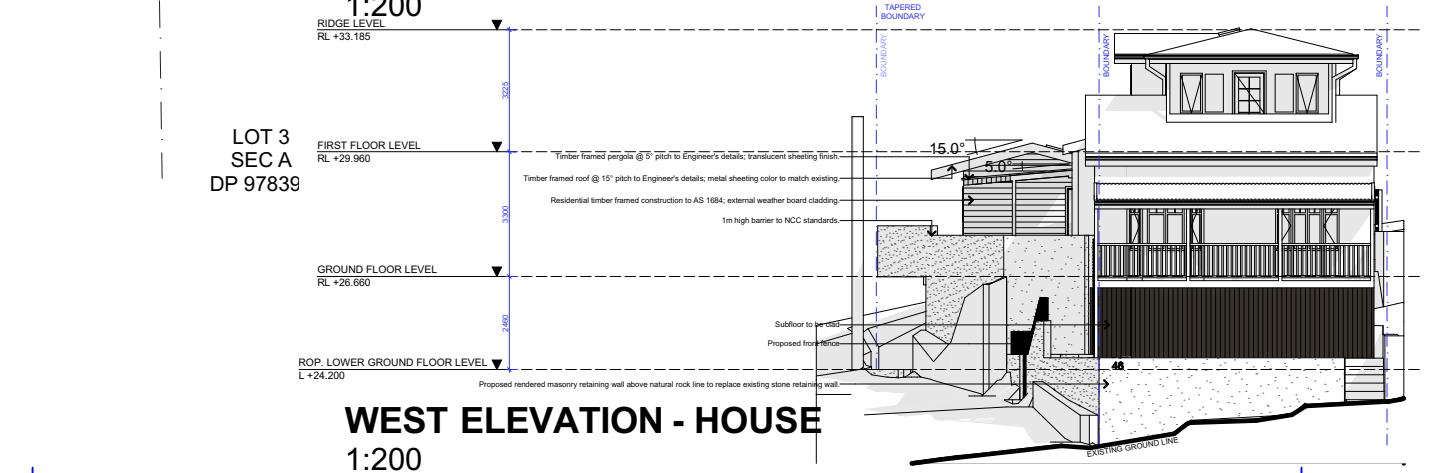

WEST ELEVATION - HOUSE  
1:200

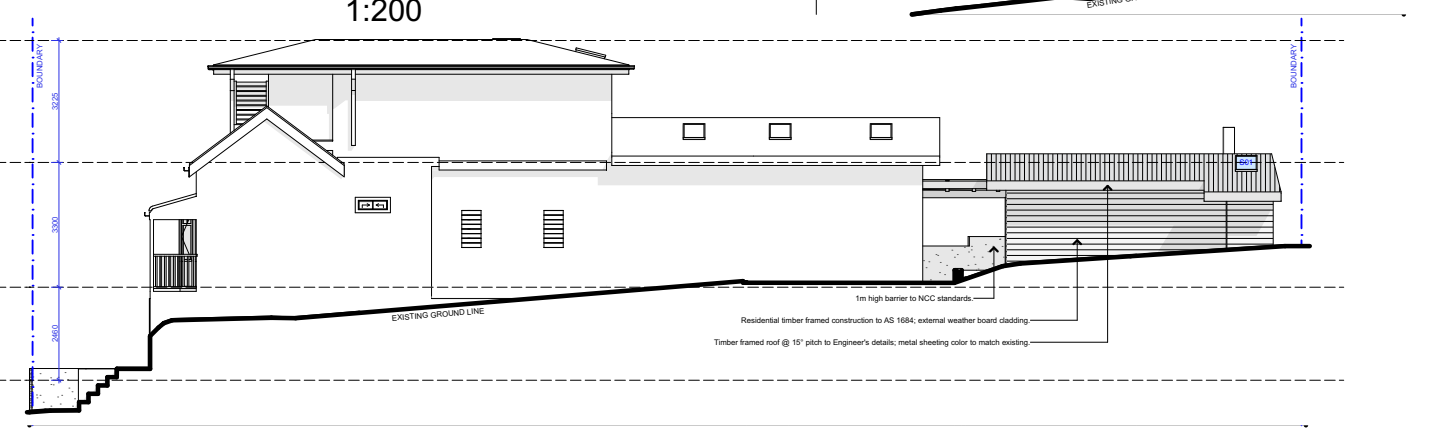

SOUTH ELEVATION  
1:200



# ACTION PLANS

m: 0426 957 518  
e:operations@actionplans.com.au  
w: www.actionplans.com.au

REV.	DATE	COMMENTS	DRWN	NOTES
A	04/09/20	DEVELOPMENT APPLICATION	AM	This drawing is the copyright of Action Plans and not be altered, reproduced or transmitted in any form or by any means in part or in whole with the written permission of Action Plans. Do not scale measure from drawings. Figured dimensions are to be used only. The Builder/Contractor shall check and verify all levels and dimensions on site prior to commencement of any work, creation of shop drawings, or fabrication of components. All errors and omissions are to be verified by the Builder/Contractor and referred to the designer prior to the commencement of works.

**LEGEND**

- WEATHERBOARD
- METAL ROOFING
- GLASS
- RENDERED FINISH
- EXISTING
- DEMOLISHED

**CLIENT**  
KATARINA KEVICKA & ADAM BULLPITT

**PROJECT ADDRESS**  
46 DAINTREY STREET  
FAIRLIGHT, NSW 2094

**DRAWING NO.**  
NP01

**DATE**  
Tuesday, 8 September 2020

**DRAWING NAME**  
NOTIFICATION PLAN

**SCALE**  
1:200 @A3

