


YORK TERRACE

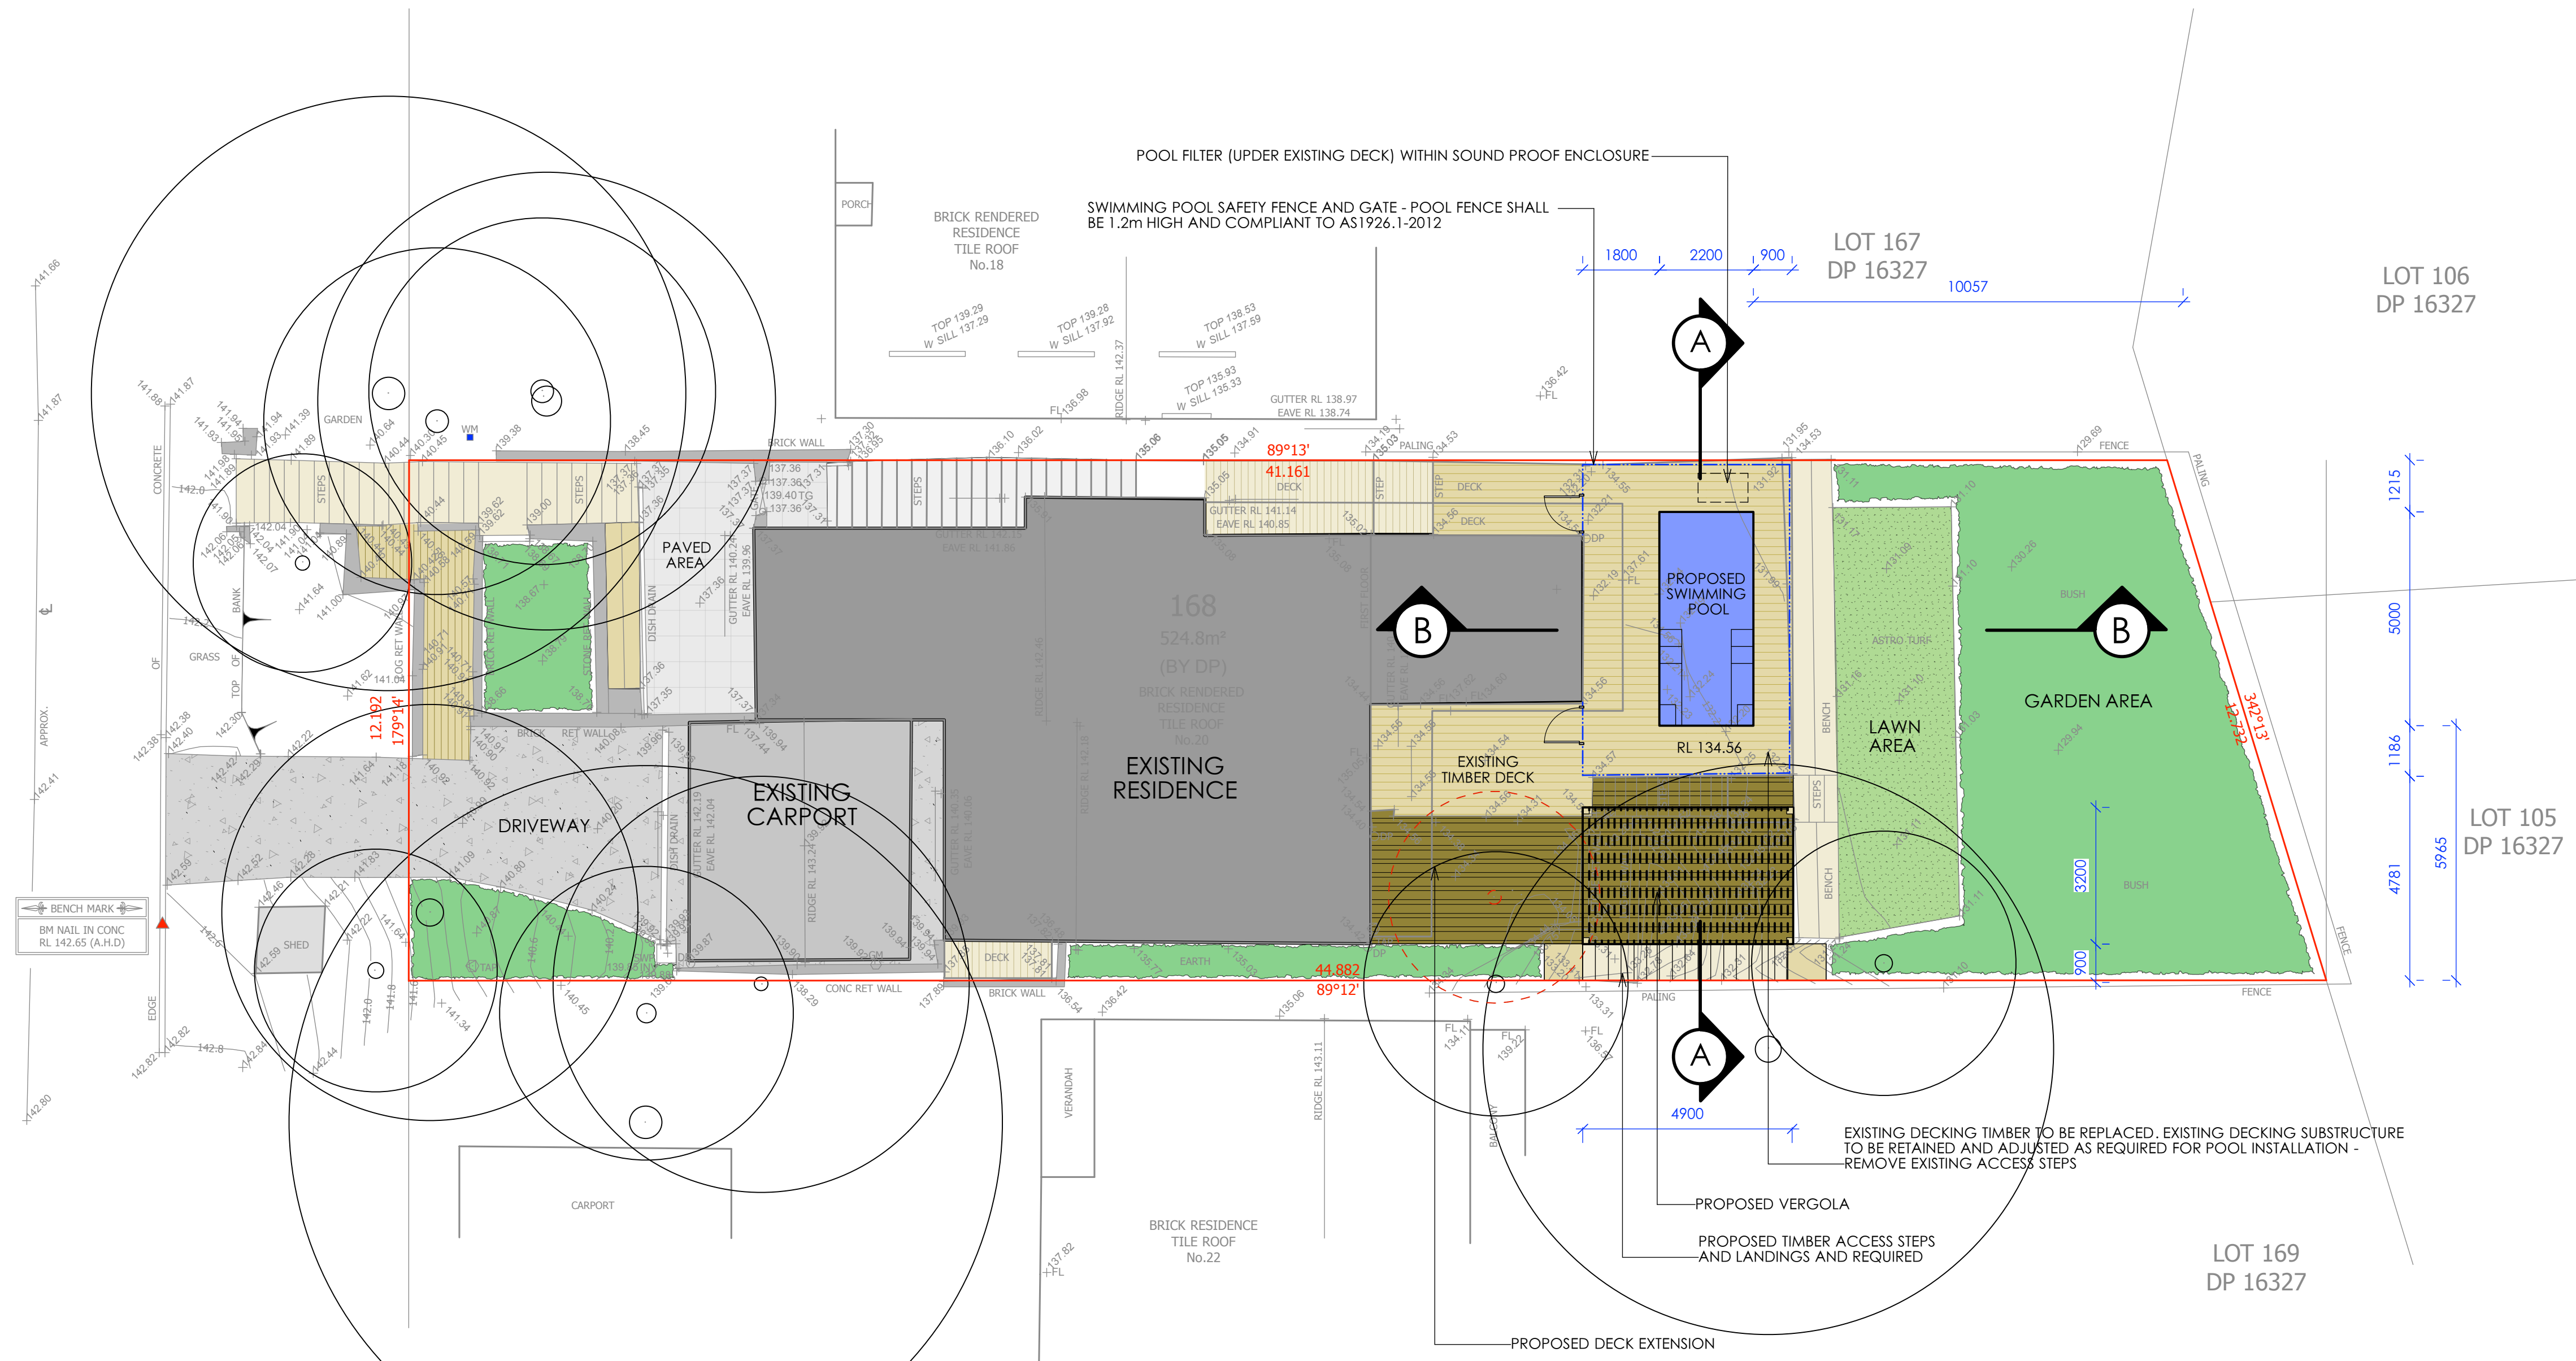

PROPOSED POOL - FIBREGLOSS
(Panama 5) BY NARELLAN POOLS

THIS PLAN IS TO BE READ IN CONJUNCTION WITH THE CONDITIONS OF DEVELOPMENT CONSENT
DA2019/0707

Legend

RL - 66.27	PROPOSED LEVEL		TIMBER DECK
	PROPOSED POOL COPING		EXISTING DRIVEWAY
	GARDEN AREA		TREE TO BE RETAINED
	LAWN AREA		EXISTING WALL

Project



Client

BEN DYBALL


Notes

- All dimensions and levels shall be verified by Contractor on site prior to commencement of work.
- Do not scale from drawings.
- If in doubt contact Landscape Architect.
- This design is copyright and shall not be copied, utilised or reproduced in any way without prior written permission of contour landscape architects.
- This plan has been prepared for Development Application purposes only.


Revision	Description	Date
A	PRELIMINARY	
B	DA	

DRAWING PROPOSED SITE PLAN		DWG # L/01
ADDRESS 20 York Terrace, Bilgola Plateau NSW 2107		
PO Box 698 MONA VALE NSW 1660 Tel: 0434 500 705 - AIDLM		
DATE # 5/10/18	SCALE @ A1 1:100	
SCALE @ A3 1:200	DRAWN SW	
CHKD PM	PROJECT # Narellan	



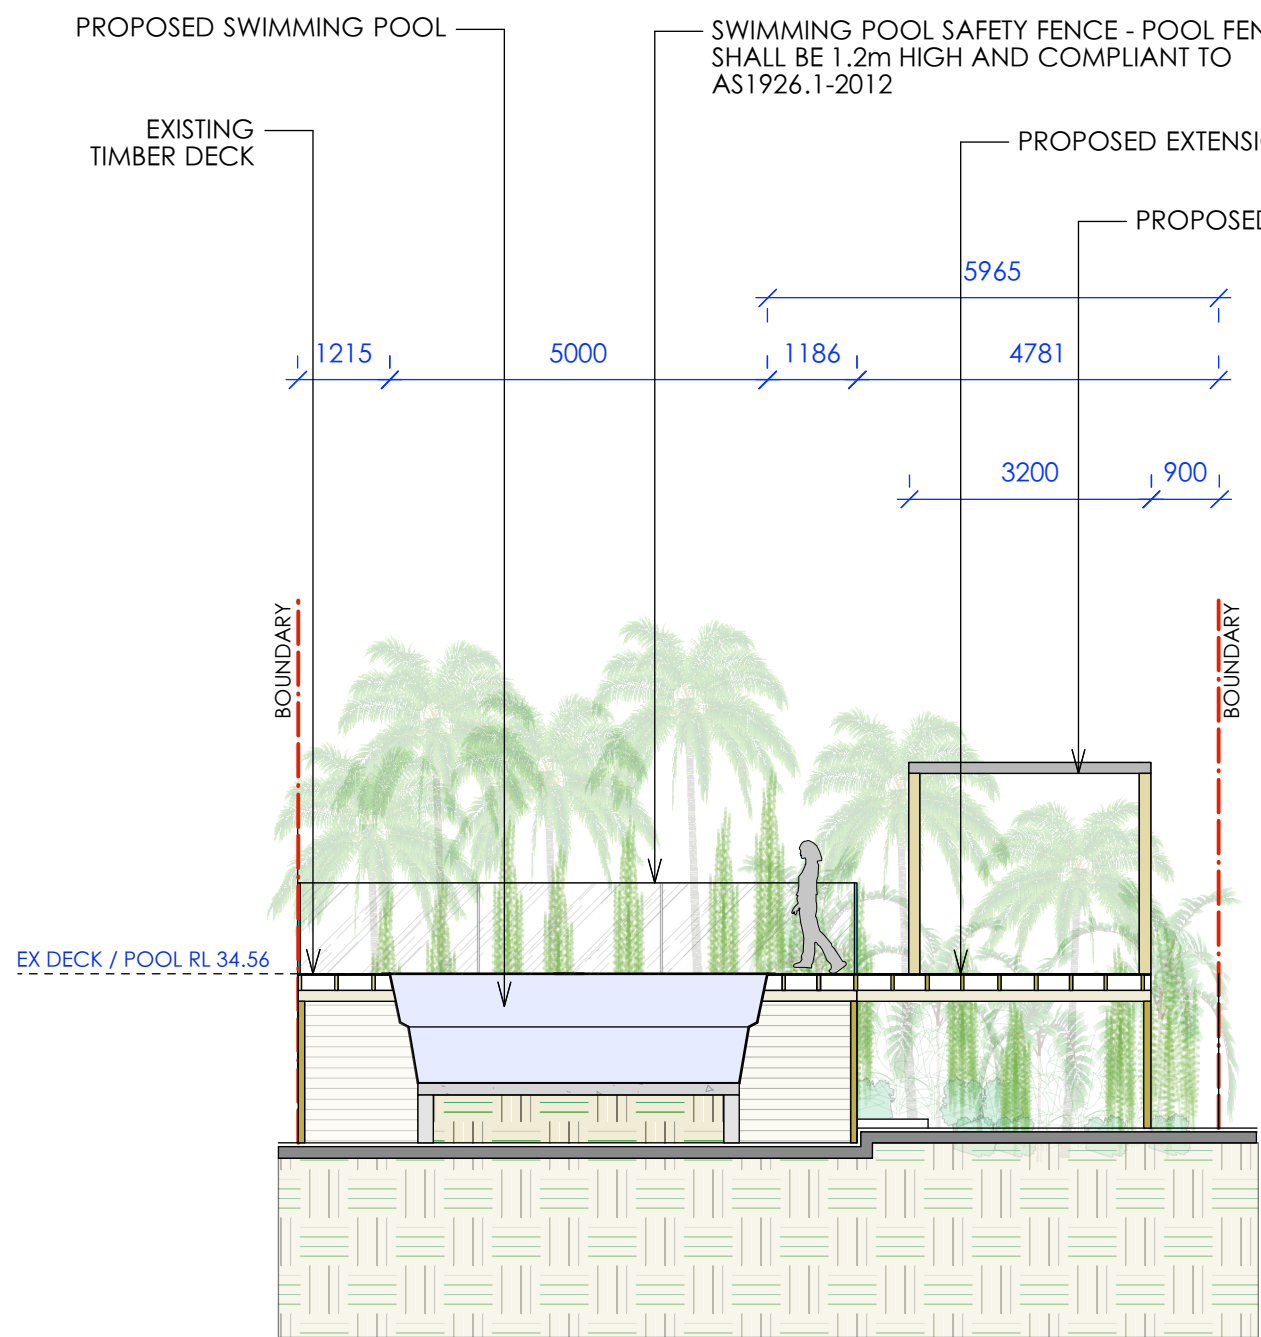

SECTION AA
SCALE 1:100
(DIAGRAMMATIC ONLY)

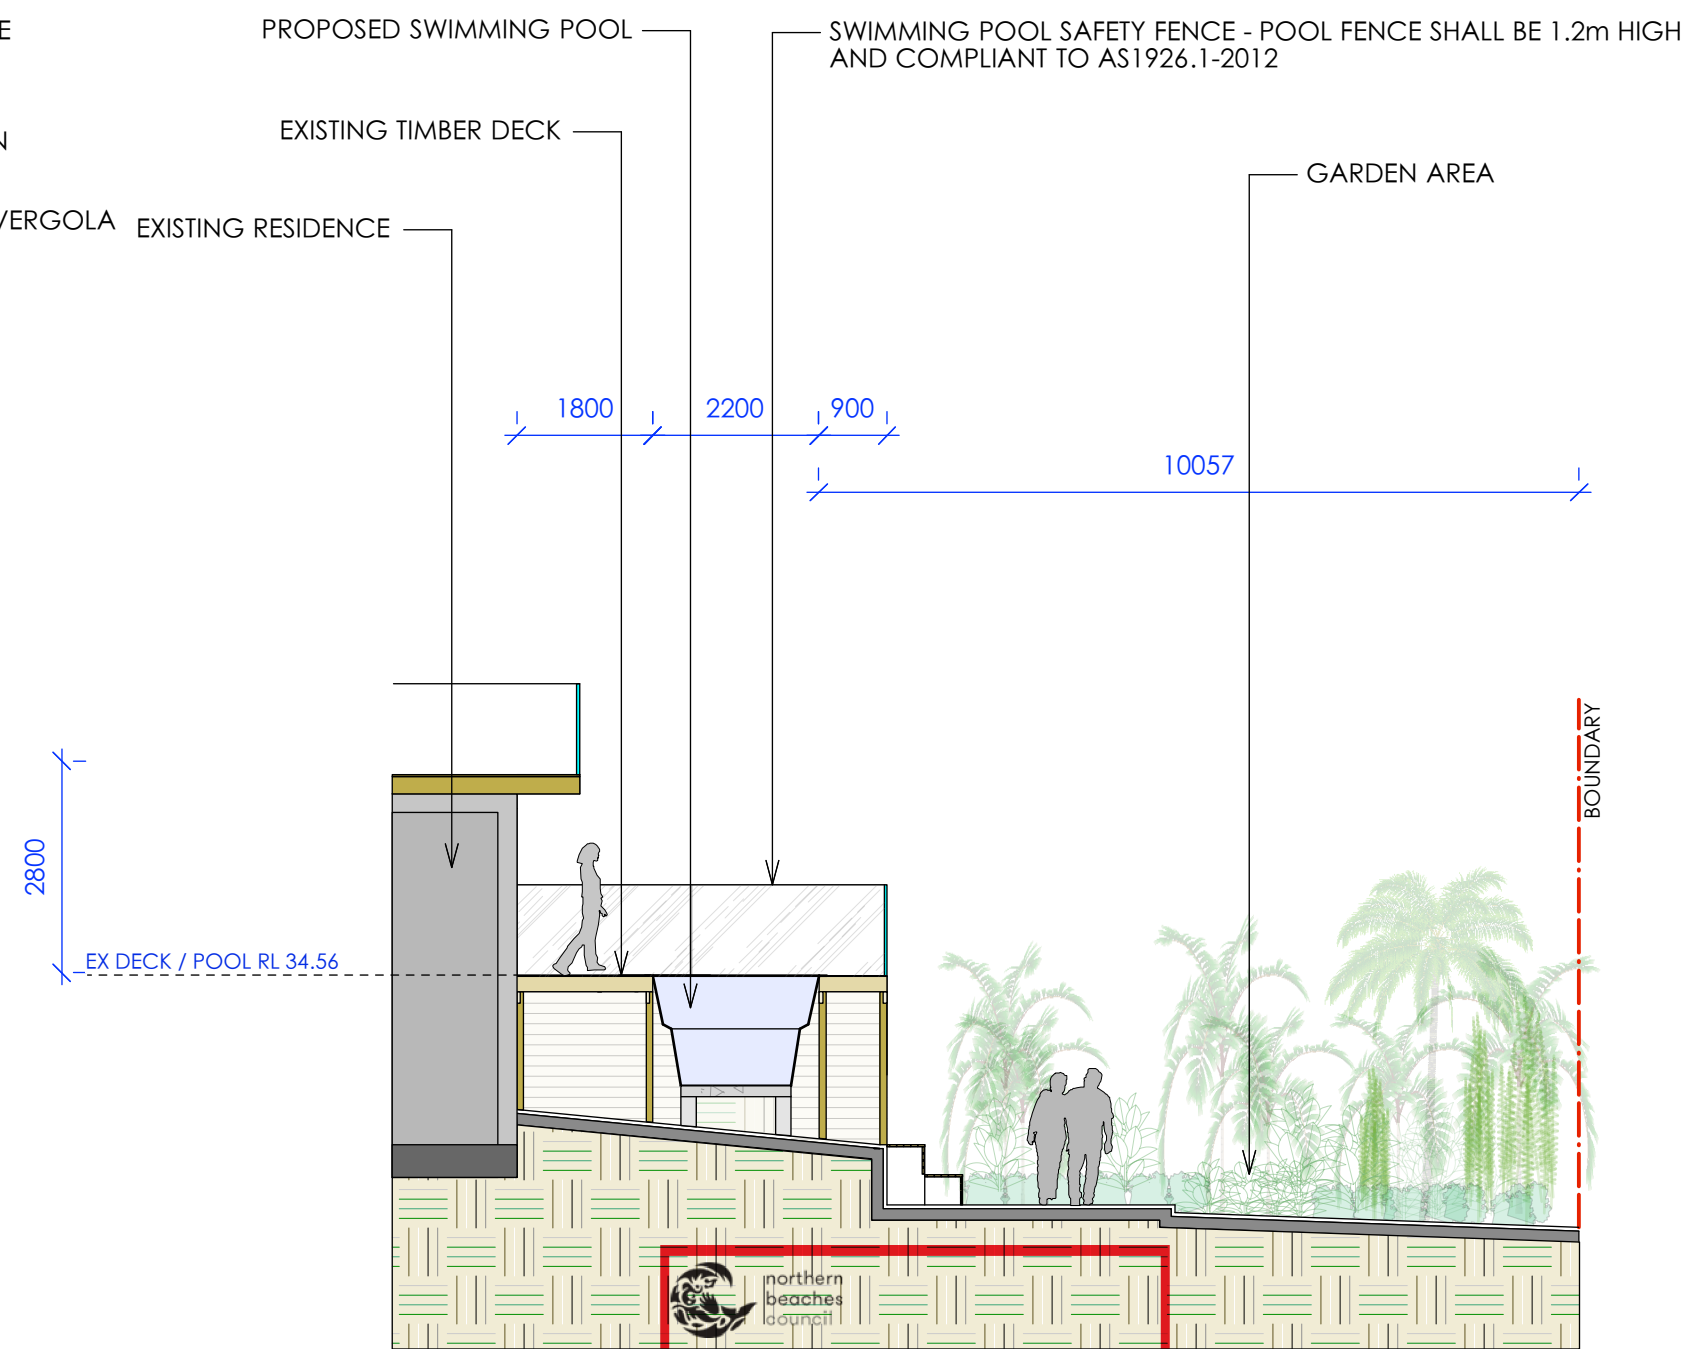

SECTION BB
SCALE 1:100
(DIAGRAMMATIC ONLY)

**THIS PLAN IS TO BE READ IN
CONJUNCTION WITH
THE CONDITIONS OF DEVELOPMENT
CONSENT**

DA2019/0707

Legend	
RL-66.27	PROPOSED LEVEL
	PROPOSED POOL COPING
	GARDEN AREA
	LAWN AREA
	TIMBER DECK
	EXISTING DRIVEWAY
	TREE TO BE RETAINED
	EXISTING WALL

Project

NARELLAN POOLS

Client

BEN DYBALL

- Notes**
1. All dimensions and levels shall be verified by Contractor on site prior to commencement of work.
 2. Do not scale from drawings.
 3. If in doubt contact Landscape Architect.
 4. This design is copyright and shall not be copied, utilised or reproduced in any way without prior written permission of contour landscape architects.
 5. This plan has been prepared for Development Application purposes only.

Revision	Description	Date
A	DA	
B	DA	

DRAWING	
SECTIONS SHEET	
ADDRESS	DWG #
20 York Terrace, Bilgola Plateau NSW 2107	L/02
DATE #	19/10/17
SCALE @ A1	1:100
DRAWN	SW
CHKD	PM
PROJECT #	
Narellan 12	
PO Box 698 MONA VALE NSW 1660	
Tel: 0434 500 705 - AIDLM	