



PROPOSED FINISHES & MATERIALS IMAGE BOARD

Proposed Finishes & Materials Image Board

First Stage Retail Extension & Associated Carparking

WARRINGAH MALL

NOTES:
REFER TO LATEST PROJECT
DOCUMENTATION FOR EXISTING
PLANS, SECTIONS, ELEVATIONS, ILLS,
SURVEY AND DETAILS



THE
ONJ
Wald

UNIVERSITY OF
WESTERN AUSTRALIA
Faculty of Engineering & Construction Pty Ltd
PO Box 1000, Perth, WA 6000
Tel: 08 9447 7000 Fax: 08 9447 7000

LAN
EAD
CTI

112 A1	NF-15-TIH-RU Drawn	29/04/2014 Date
112 A2	NF-15-TIH-RU Drawn	11/52

Project No. 100 Materials Board

Proposed Policies & Materials Image Board	Rev
---	-----

MOD2014/0079

WARRINGAH
COUNCIL



**CARPARK FACADE
SCREEN SYSTEM**

PRE-FINISHED METAL
BATTENS FIXED TO
FRAMING SYSTEM




GREEN FACADE

CLIMBING PLANT IN GARDEN
BED.


STAINLESS STEEL WIRE
TENSION SUBSTRATE FIXED
TO CARPARK STRUCTURE.

refer to landscape architect's documentation

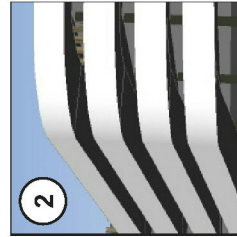

CARPARK & RAMP UPSTANDS

FORMED CONCRETE
UPSTAND WITH
SELECTED PAINT FINISH

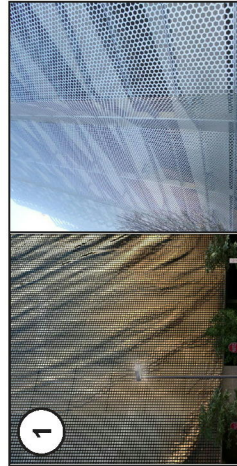

**LIGHT WEIGHT
DECORATIVE SCREEN**

PERMEABLE METAL PANEL
FIXED TO FRAMING SYSTEM


WARRINGAH
COUNCIL

WARRINGAH MALL

Proposed Ground Level

LEGEND Area Type

- PROPOSED AFFILIATE SHOWS
- PROPOSED NEW MAJOR
- PROPOSED MAJOR
- PROPOSED FOOD-SERVICE RESTAURANT
- PROPOSED MODULAR
- PROPOSED SMALL
- PROPOSED CAMPUS
- PROPOSED LABORATORY BUILDING
- PROPOSED OFFICES
- PROPOSED PARKING
- PROPOSED LA SCRAPING

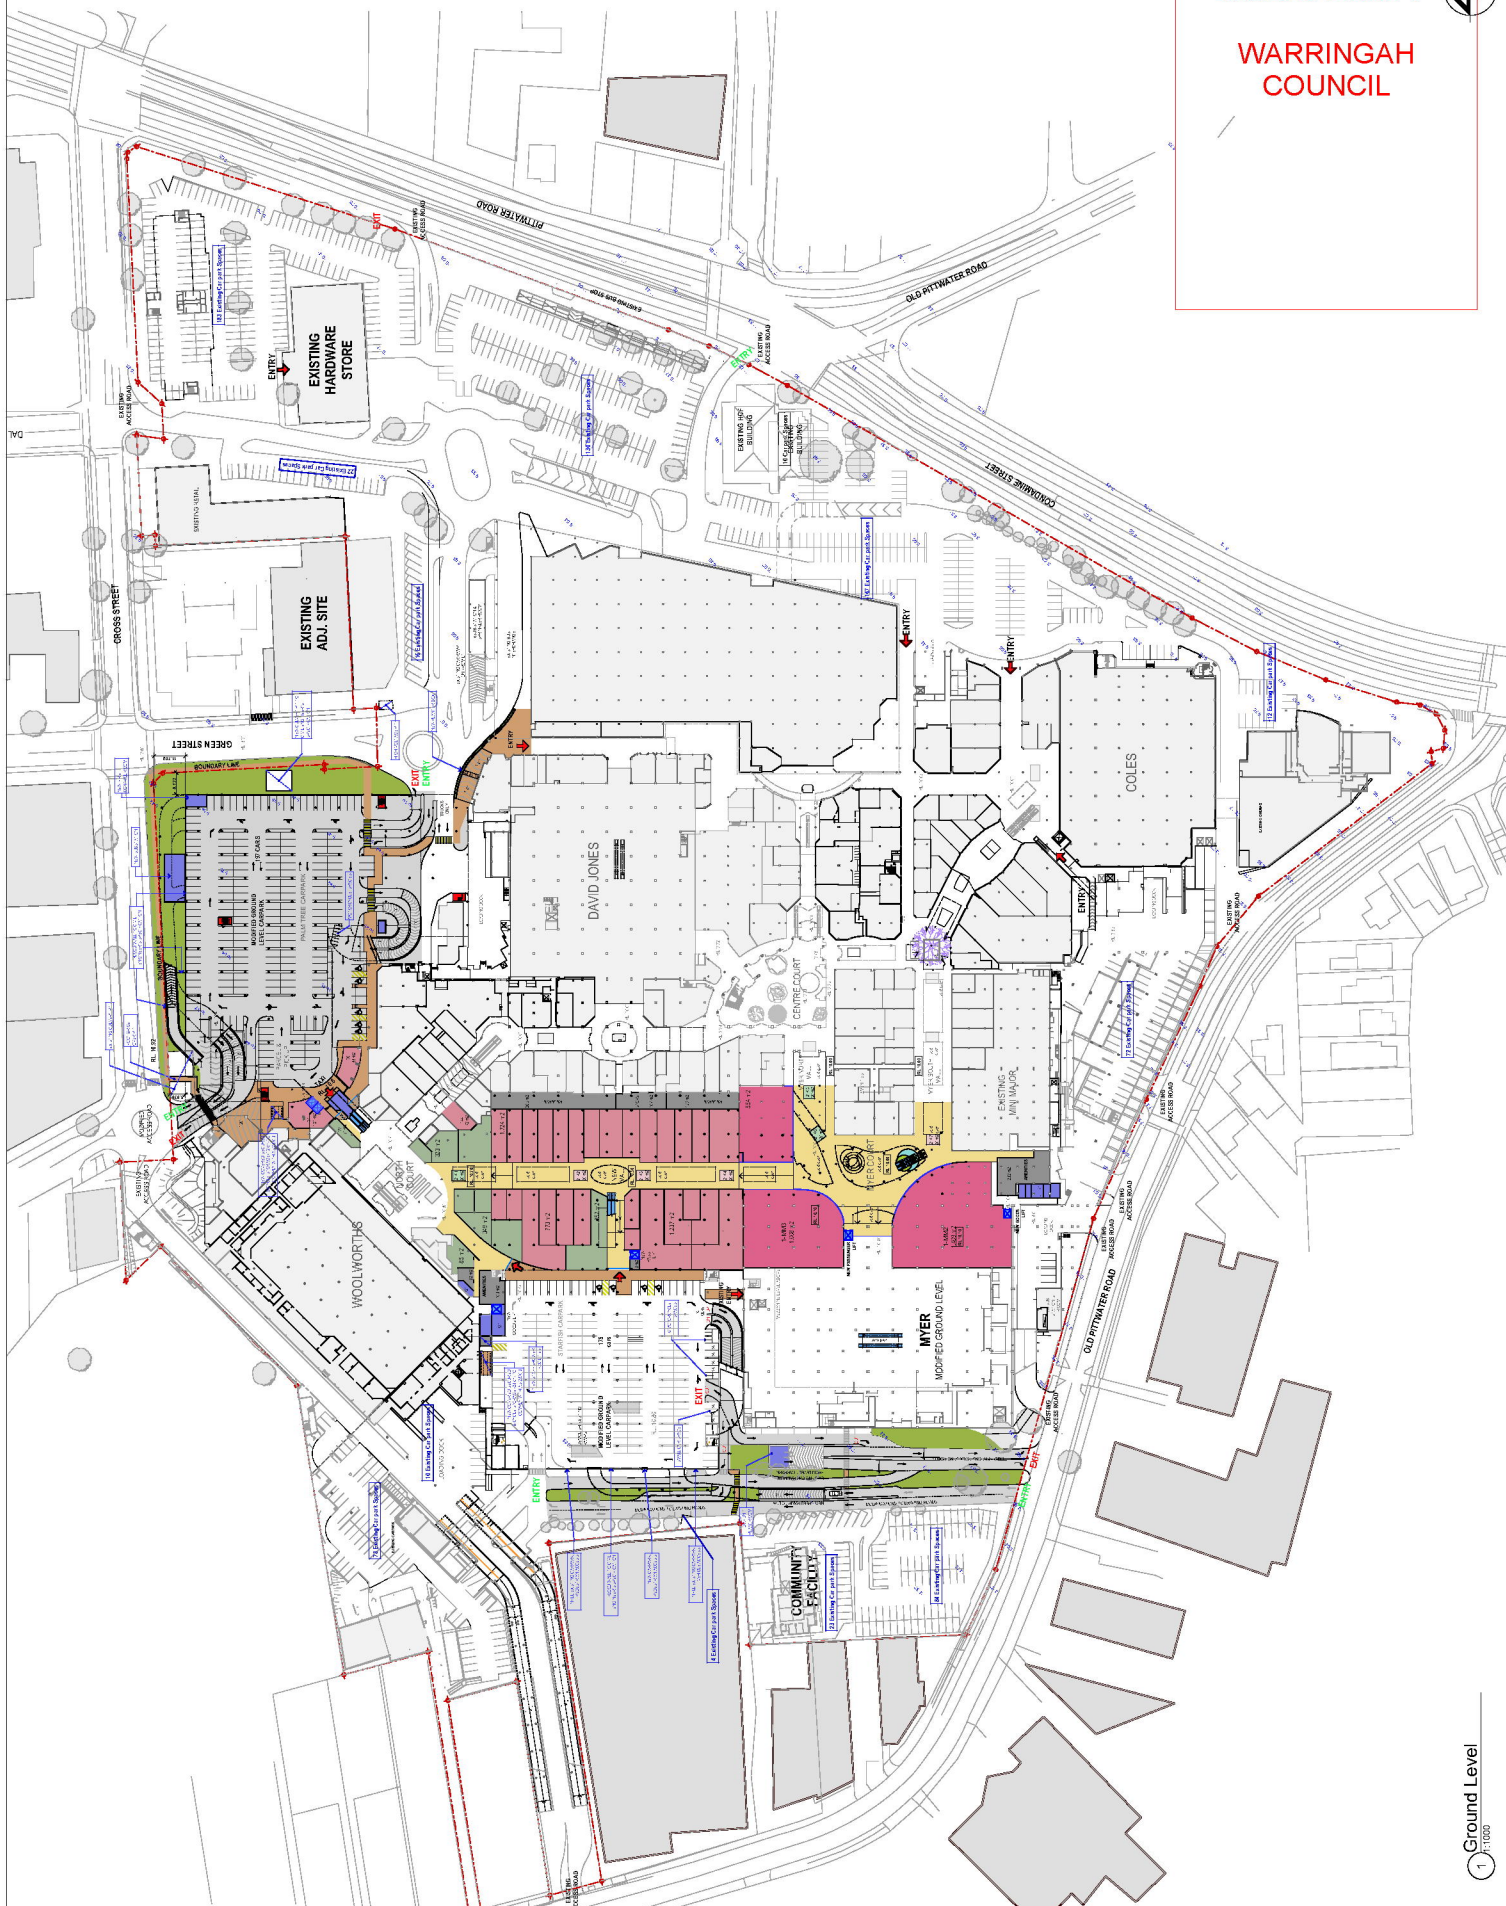

Proposed Ground Level Mezzanine

NOTES:
REFER TO LATEST PROJECT
DOCUMENTATION FOR EXISTING
PLANS, SECTIONS, ELEVATIONS, PLS.
SURVEY AND DETAIL S

12 Westfield
AMP CAPITAL

THE CONJUNCTION

Residential
 Residential Design & Construction Pty Ltd
 10/100 102/0156 7000
 10/100 102/0156 7000
 10/100 102/0156 7000

PLAN
AD
CTIC

Project No	11752
Drawn	11/10/2014
Date	25/04/2014

5000 Proposed Plans
Proposed Ground Level
Proposed Ground Level
Proposed Ground Level

Rev C

MOD2014/0079

WARRINGAH
COUNCIL



Proposed Level 01

NOTES:
REFER TO LATEST PROJECT
DOCUMENTATION FOR EXISTING
PLANS, SECTIONS, ELEVATIONS, P.L.S.
SURVEY AND DETAILS

Winfield
25 YEARS
AMP CAPITAL

THI
ON

Westfield
Westfield Construction, Ply Ltd

PLA
EA
NCT

1000 ©	NF-TS-THL RU	20/04/2014
Drawn		Date

Scheme 28d	11752 Project No.
Proposed Plans	

BE
Proposed Level 01
WT

DA 01-5203
Feb C

MOD2014/0079

WARRINGAH
COUNCIL



NOTES:
REFER TO LATEST PROJECT
DOCUMENTATION FOR EXISTING
PLANS, SECTIONS, ELEVATIONS, PLS.
SURVEY AND DETAIL C



Westfield
Construction Inc.
1000 N. 10th St.
Suite 200
Minneapolis, MN 55412
Tel: 612.338.7000
Fax: 612.338.7000
www.westfieldconstruction.com

Scheme 28d	11752 Project No.
------------	----------------------


Rev C

MOD2014/0079

WARRINGAH
COUNCIL



Level 01 Mezzanine

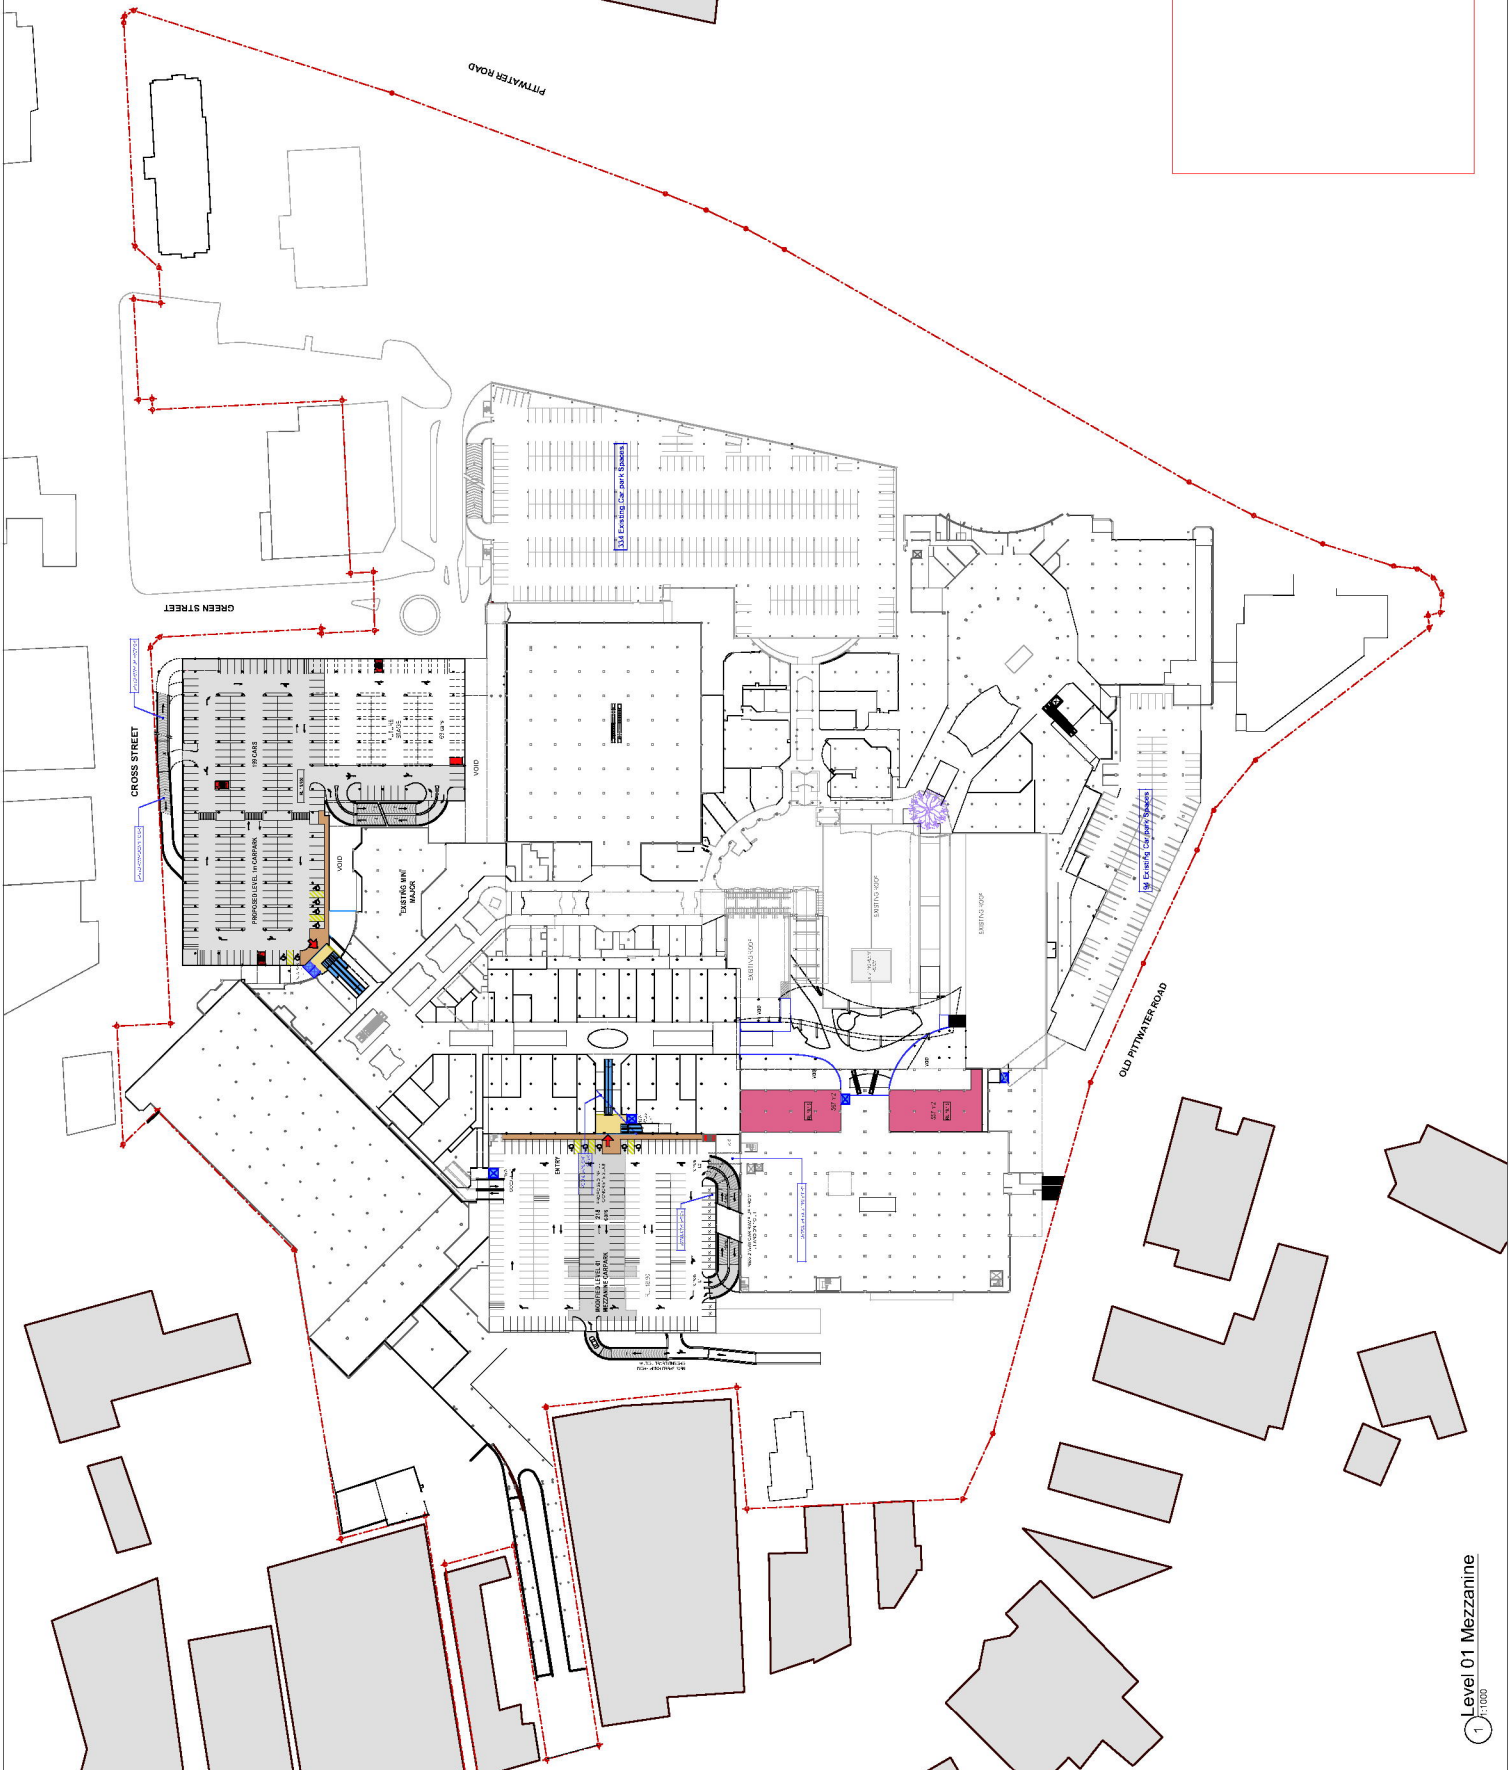


Proposed Level 02

NOTES:
REFER TO LATEST PROJECT
DOCUMENTATION FOR EXISTING
PLANS, SECTIONS, ELEVATIONS,
SURVEY AND DETAILS.

[illegible]

MOD2014/0079

WARRINGAH
COUNCIL

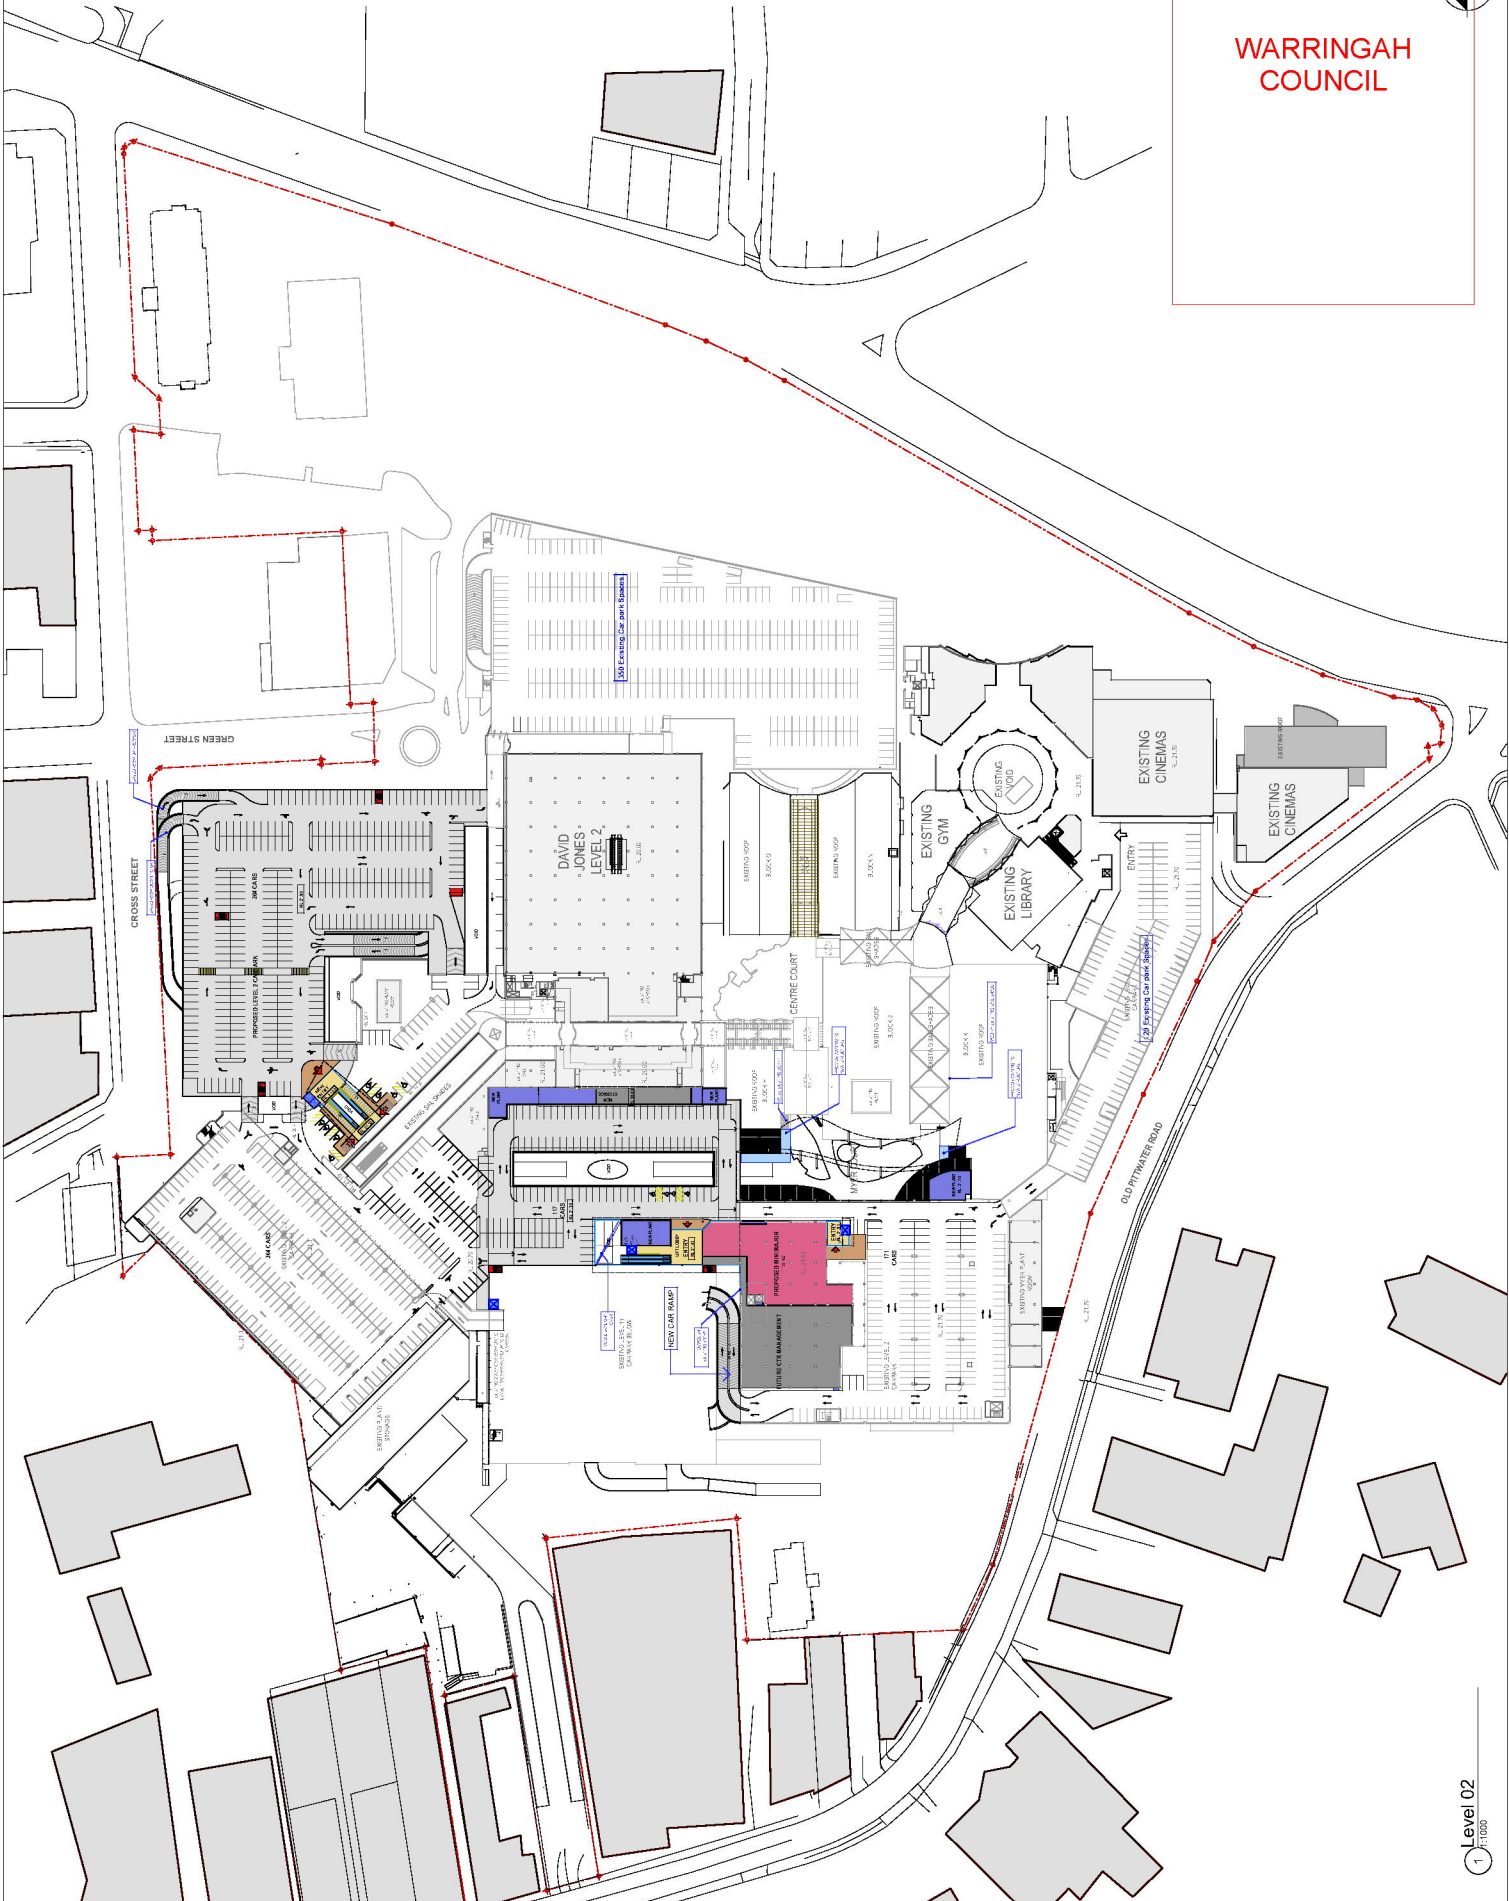


Proposed Roof Plan

NOTES:
REFER TO LATEST PROJECT
DOCUMENTATION FOR EXISTING
PLANS, SECTIONS, ELEVATIONS, R.I.S.
SURVEY AND DETAILS

 AMP CAPITAL	 Westfield	THE PLANT HEADLINE	CONJUNCTION
100 Proposed Plans Proposed Food Plan	Scheme 23d 1/193 Project No	(01) 12 46 10 10 (01) 12 46 10 10 (01) 12 46 10 10	Rev DA 01-5206 C

MOD2014/0079

WARRINGAH
COUNCIL

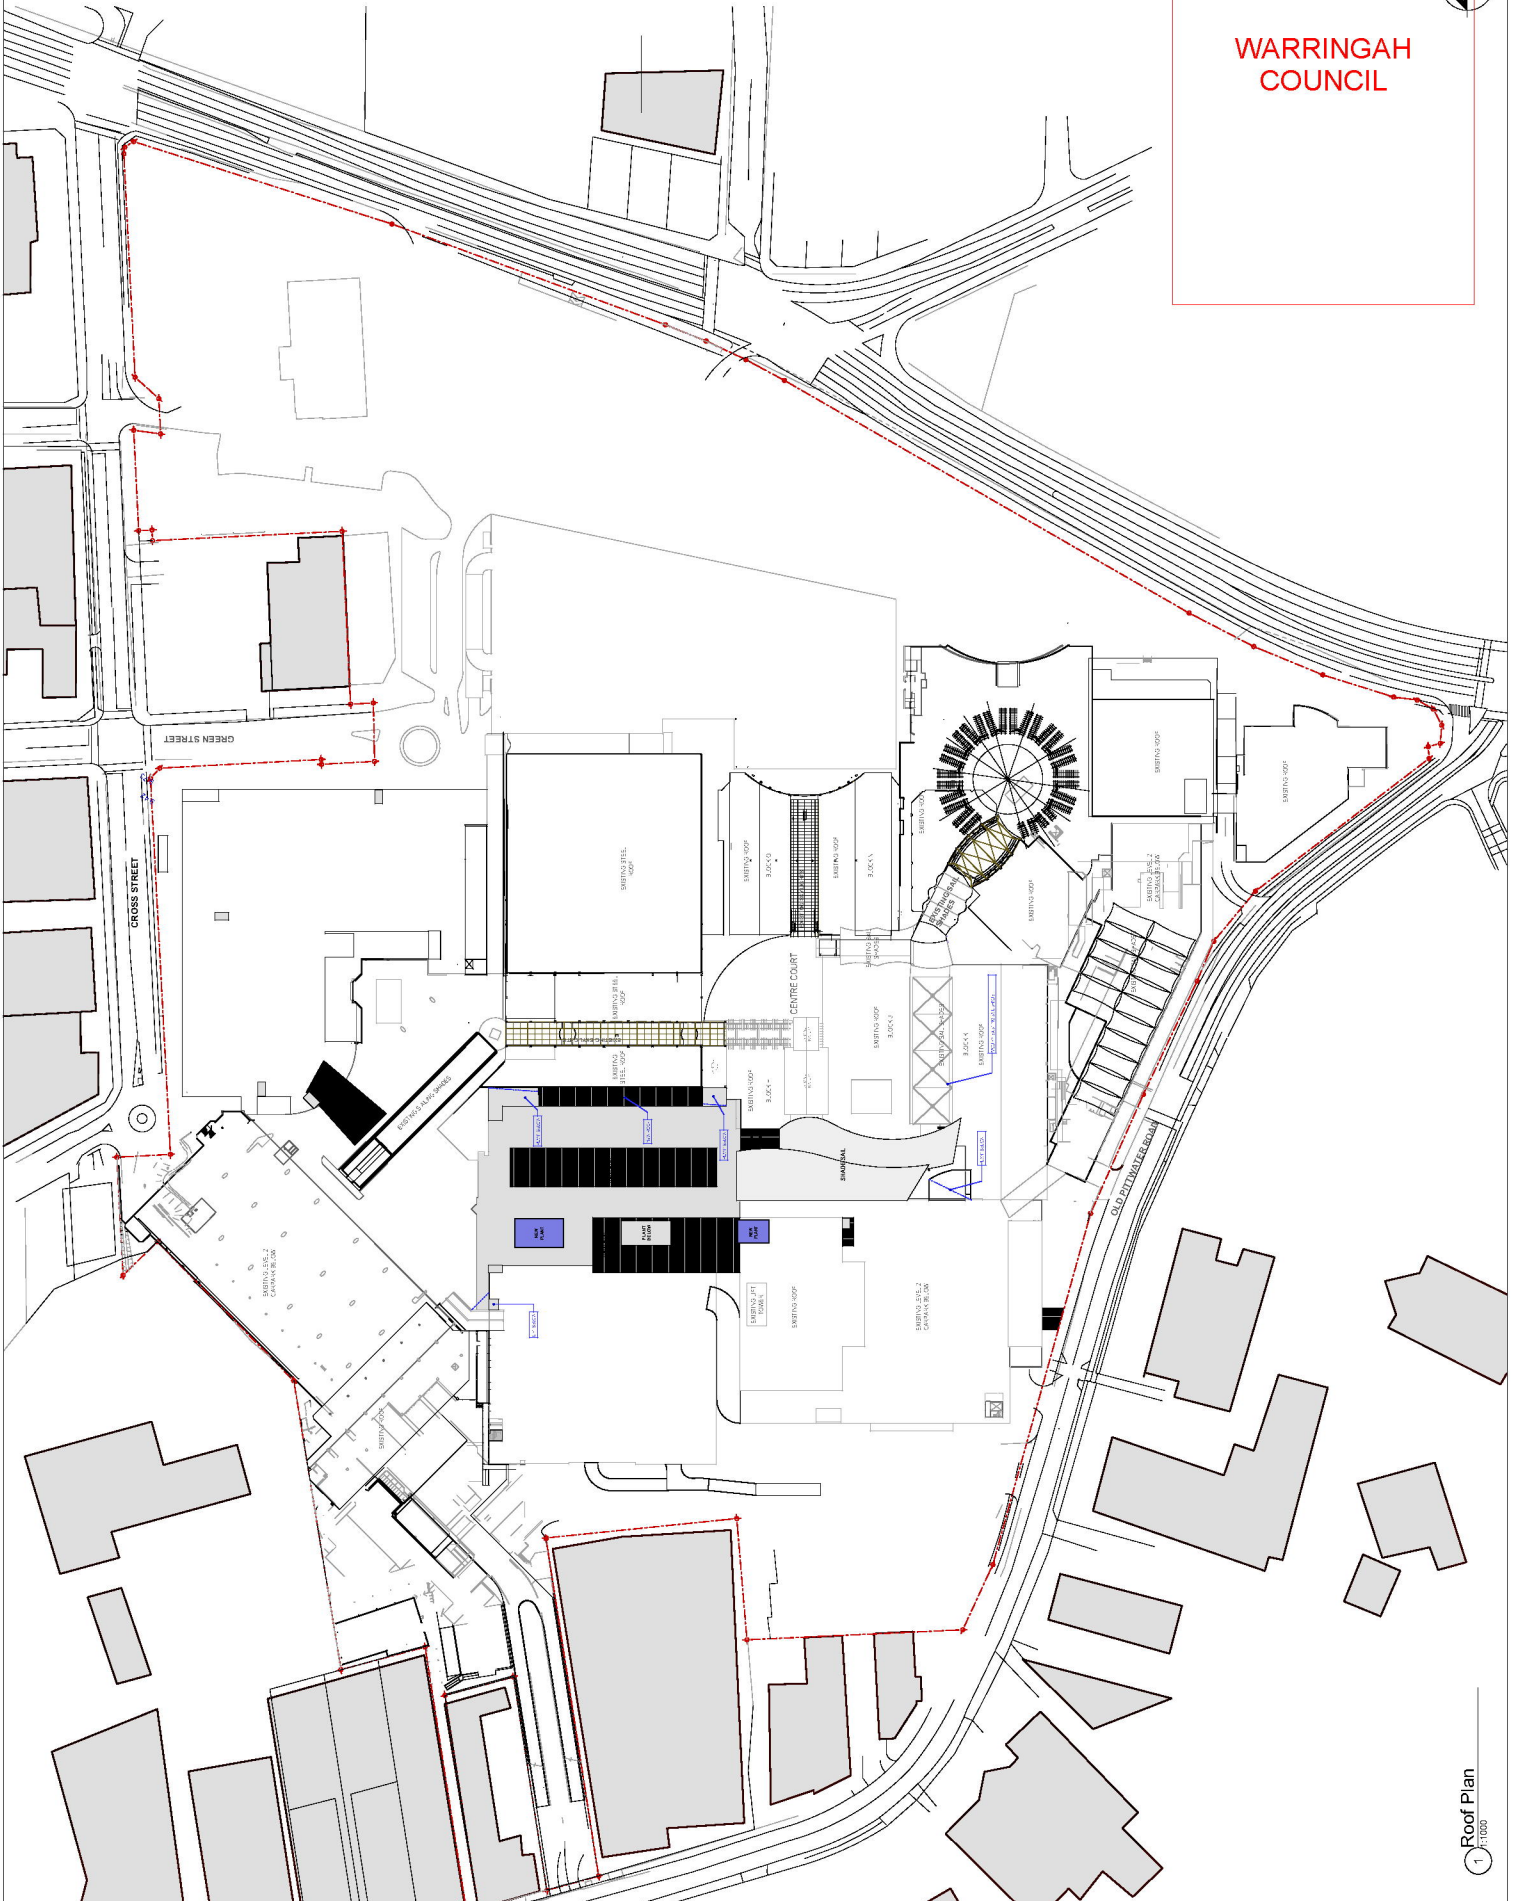


Demolition Plan - Ground Level

NOTES:
REFER TO LATEST PROJECT
DOCUMENTATION FOR EXISTING
PLANS, SECTIONS, ELEVATIONS, P.L.S.
SURVEY AND DETAILS

[illegible]

MOD2014/0079

WARRINGAH
COUNCIL

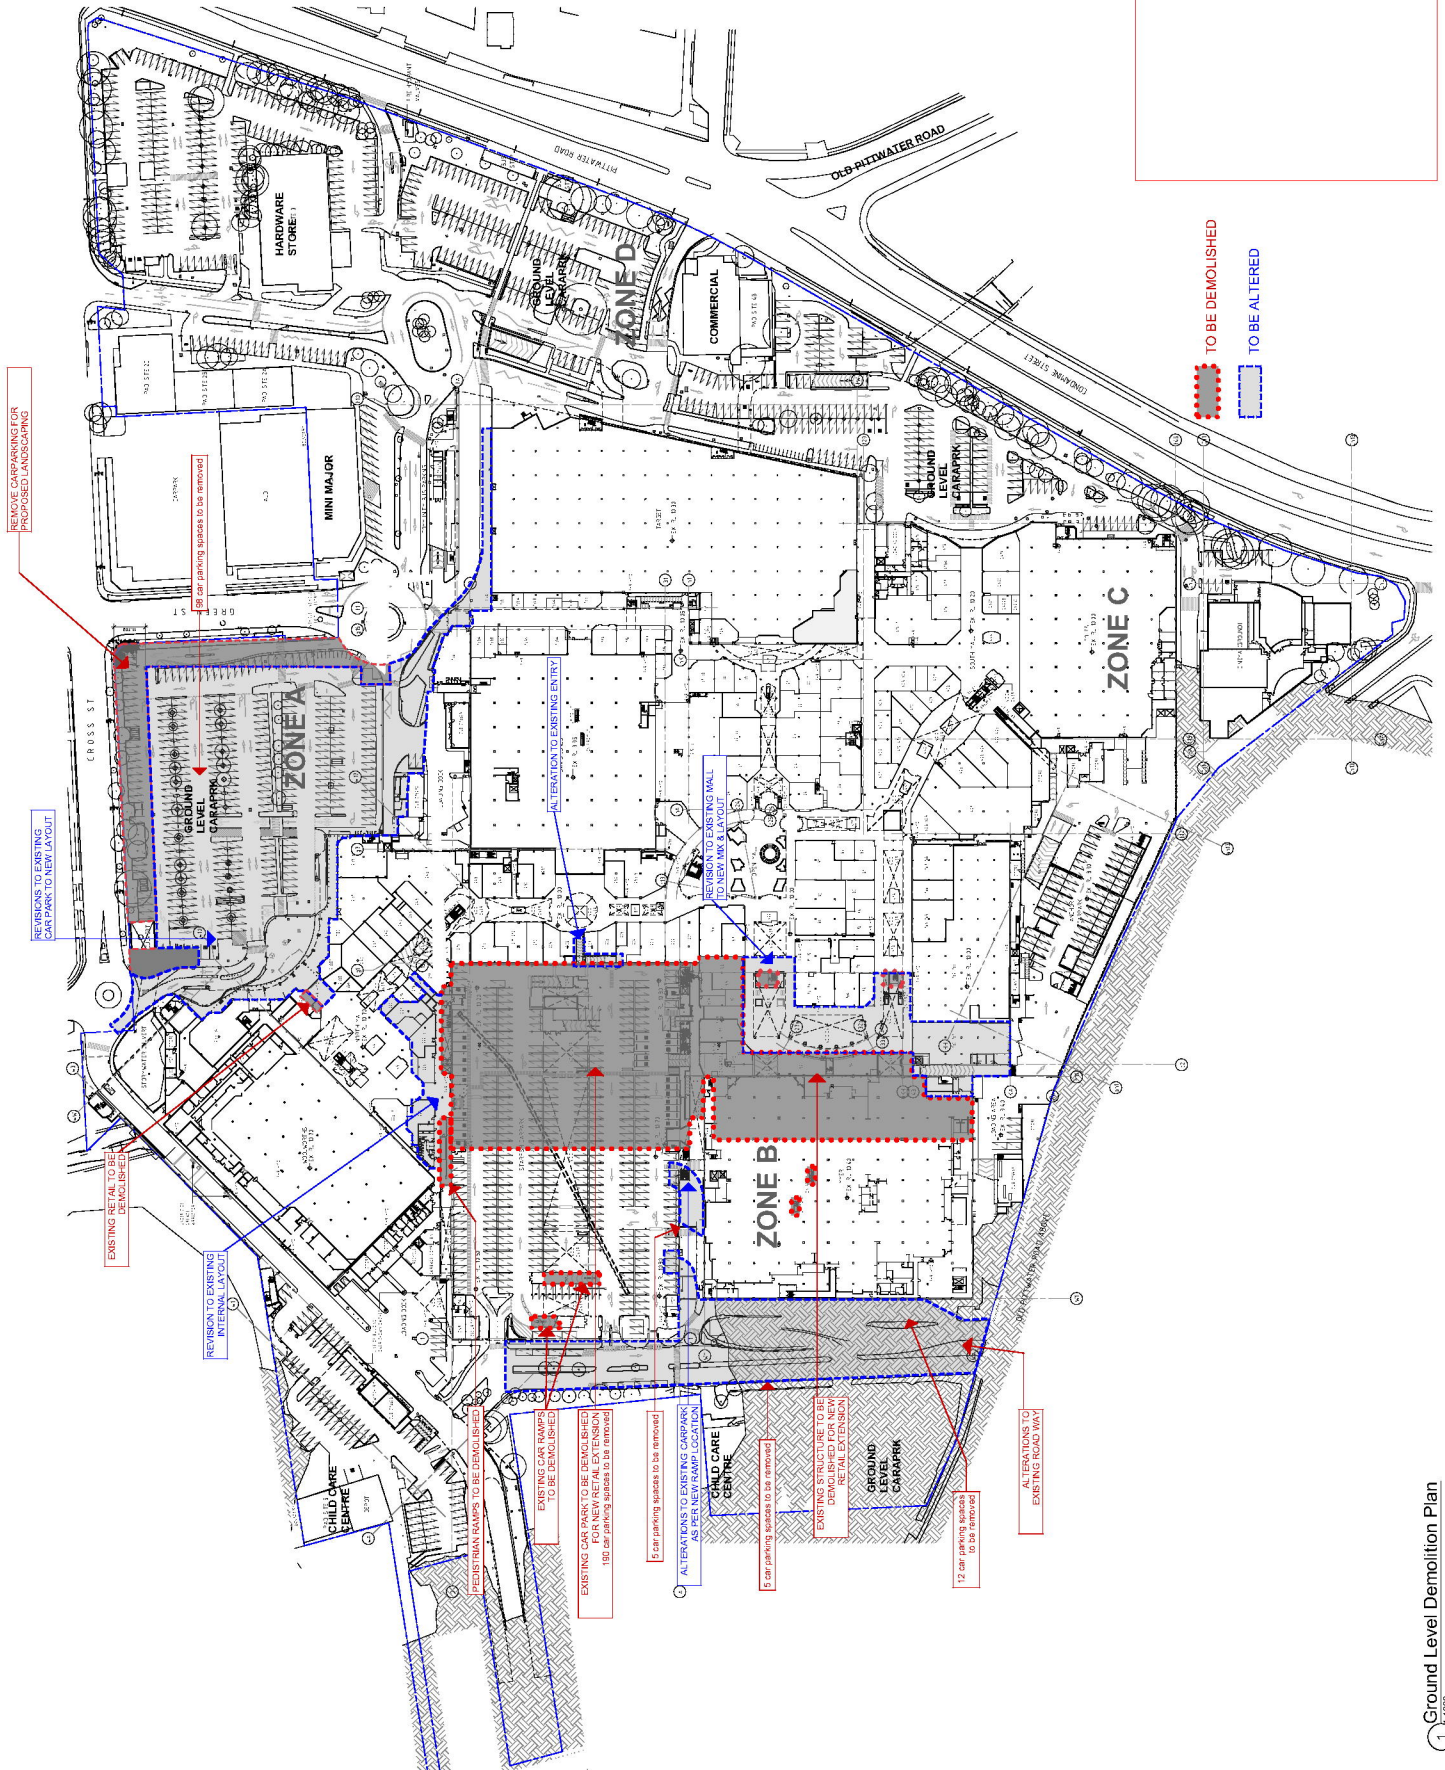

NOTES:
REFER TO LATEST PROJECT
DOCUMENTATION FOR EXISTING
PLANS, SECTIONS, ELEVATIONS,
SURVEY AND DETAILS


[illegible]

MOD2014/0079

WARRINGAH
COUNCIL



1 Ground Level Mezzanine Demolition Plan

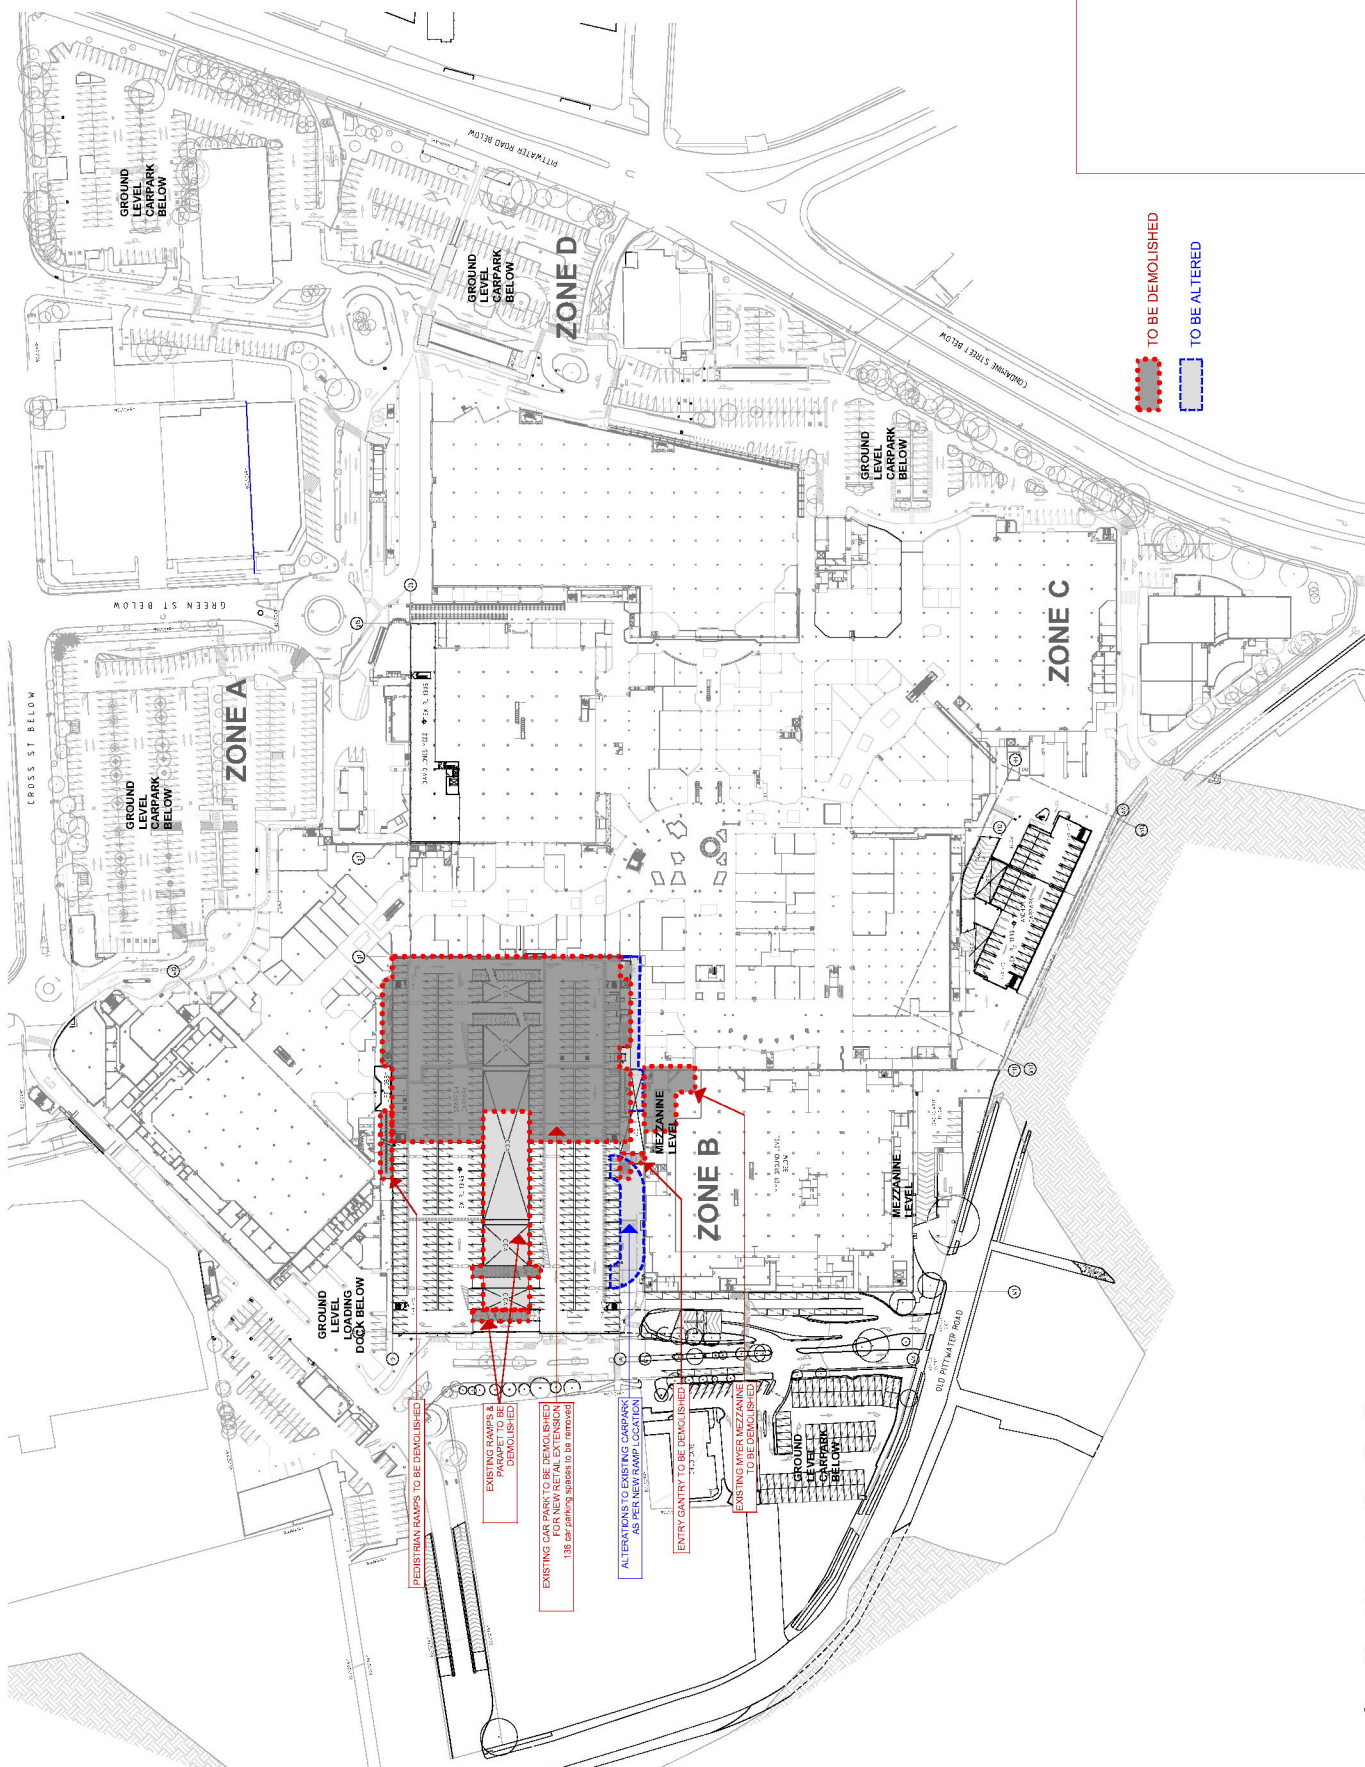


Demolition Plan - Level 01

NOTES:
REFER TO LATEST PROJECT
DOCUMENTATION FOR EXISTING
PLANS, SECTIONS, ELEVATIONS, P.L.S.
SURVEY AND DETAILS

 AMP CAPITAL	THE PLANT <i>Westfield</i> READING CONJUNCTION WITH	1000 Denitiation Plans Scheme 29d 1979 Projects Denitiation Level 01 Rev C
---	---	--

MOD2014/0079

WARRINGAH
COUNCIL

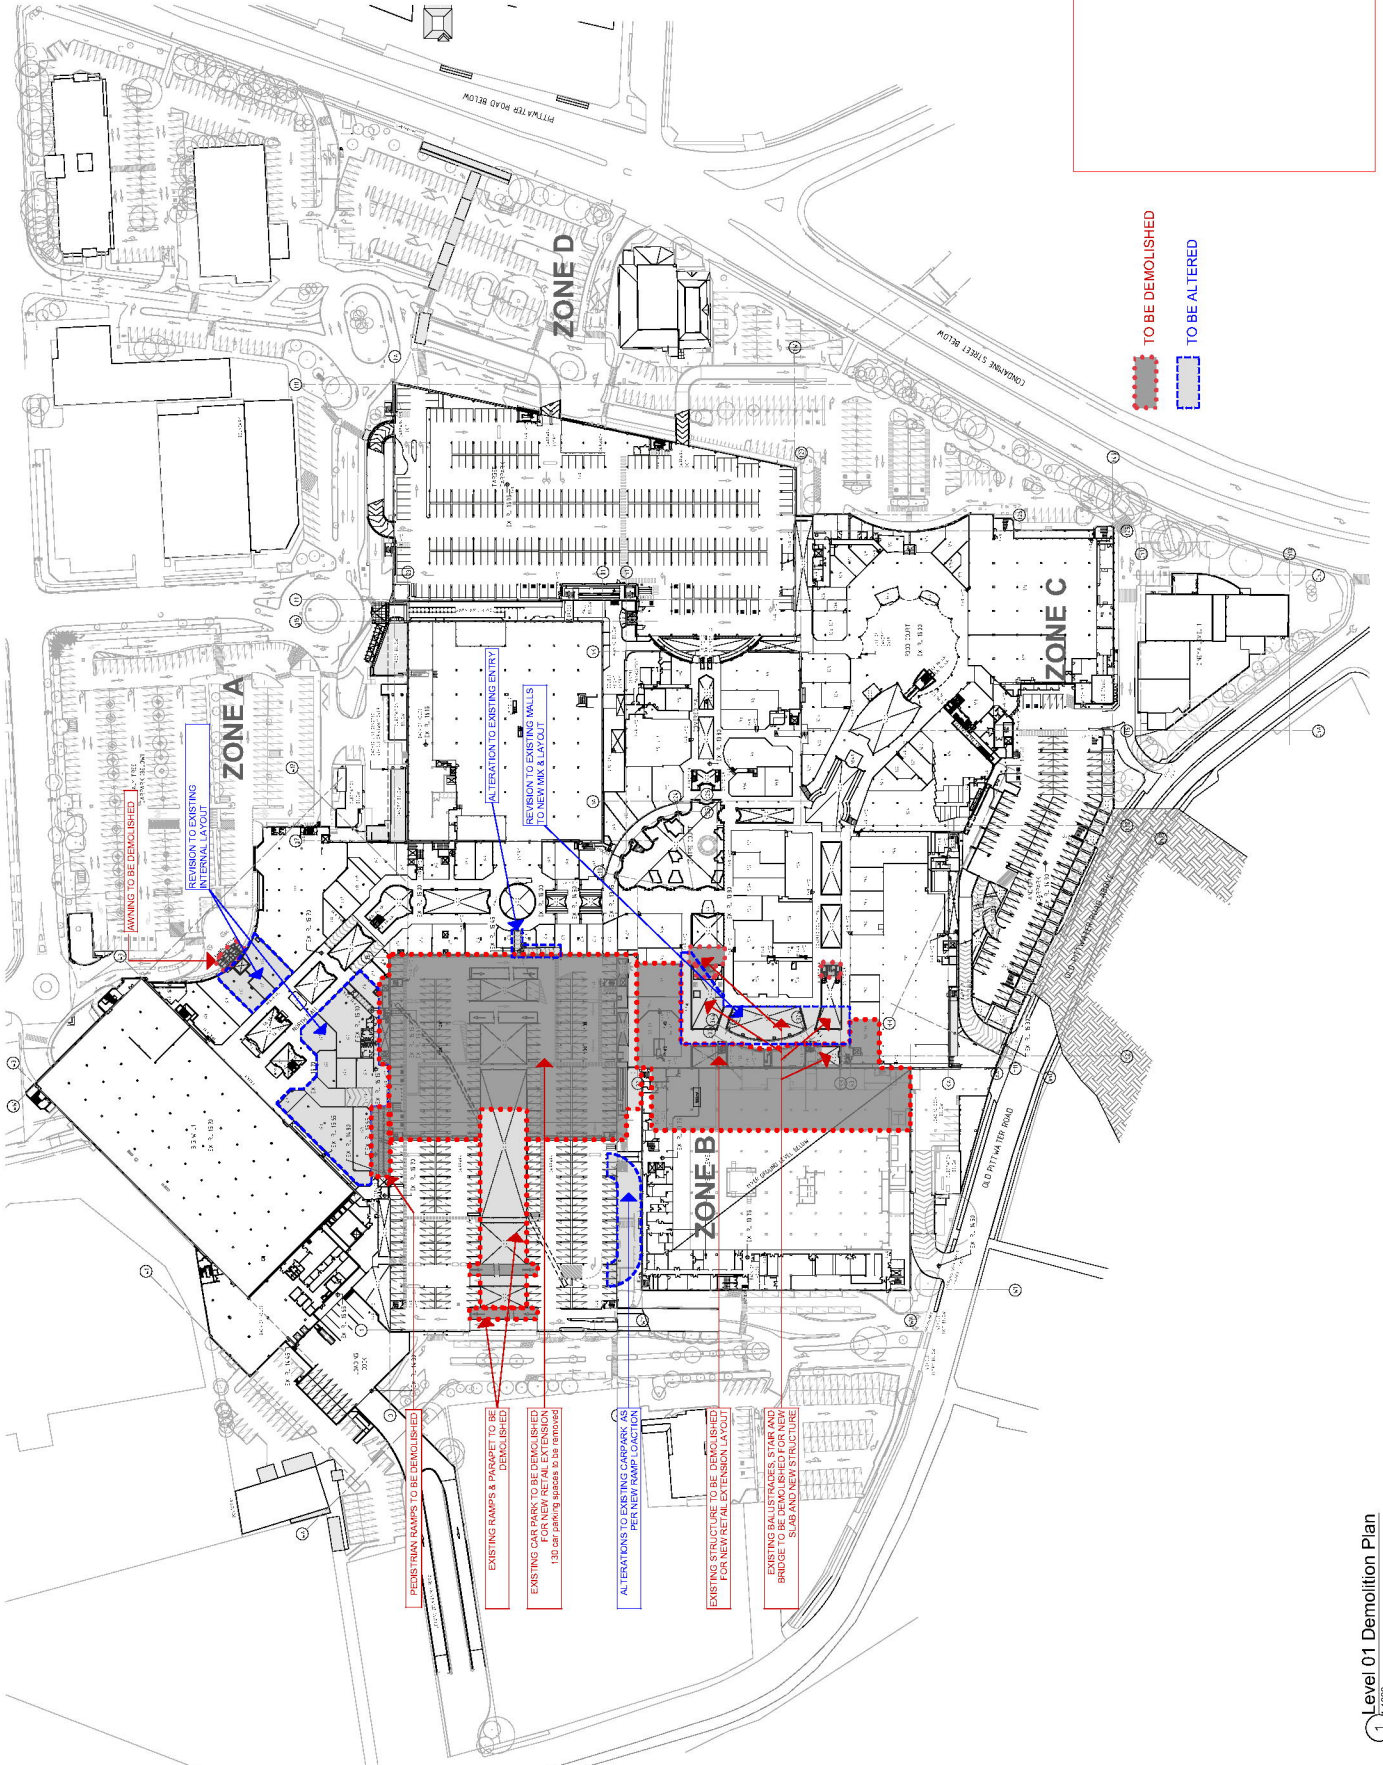

Demolition Plan - Level 02

NOTES:
REFER TO LATEST PROJECT
DOCUMENTATION FOR EXISTING
PLANS, SECTIONS, ELEVATIONS, P.L.S.
SURVEY AND DETAILS

Westfield
TRUST

AMP CAPITAL

Wactfield

P&P Construction Pty Ltd
Unit 10 Design & Construction Pty Ltd
PO BOX 602 0156 7000
Perth WA 6000
Tel: 9483 4004 Fax: NEW 2001

1130 © NF-TS-TIH RU 29/04/2014


Drawn	Date
11752	Project No

Demolition Plan- Level 02

Rev C

MOD2014/0079


WARRINGAH
COUNCIL

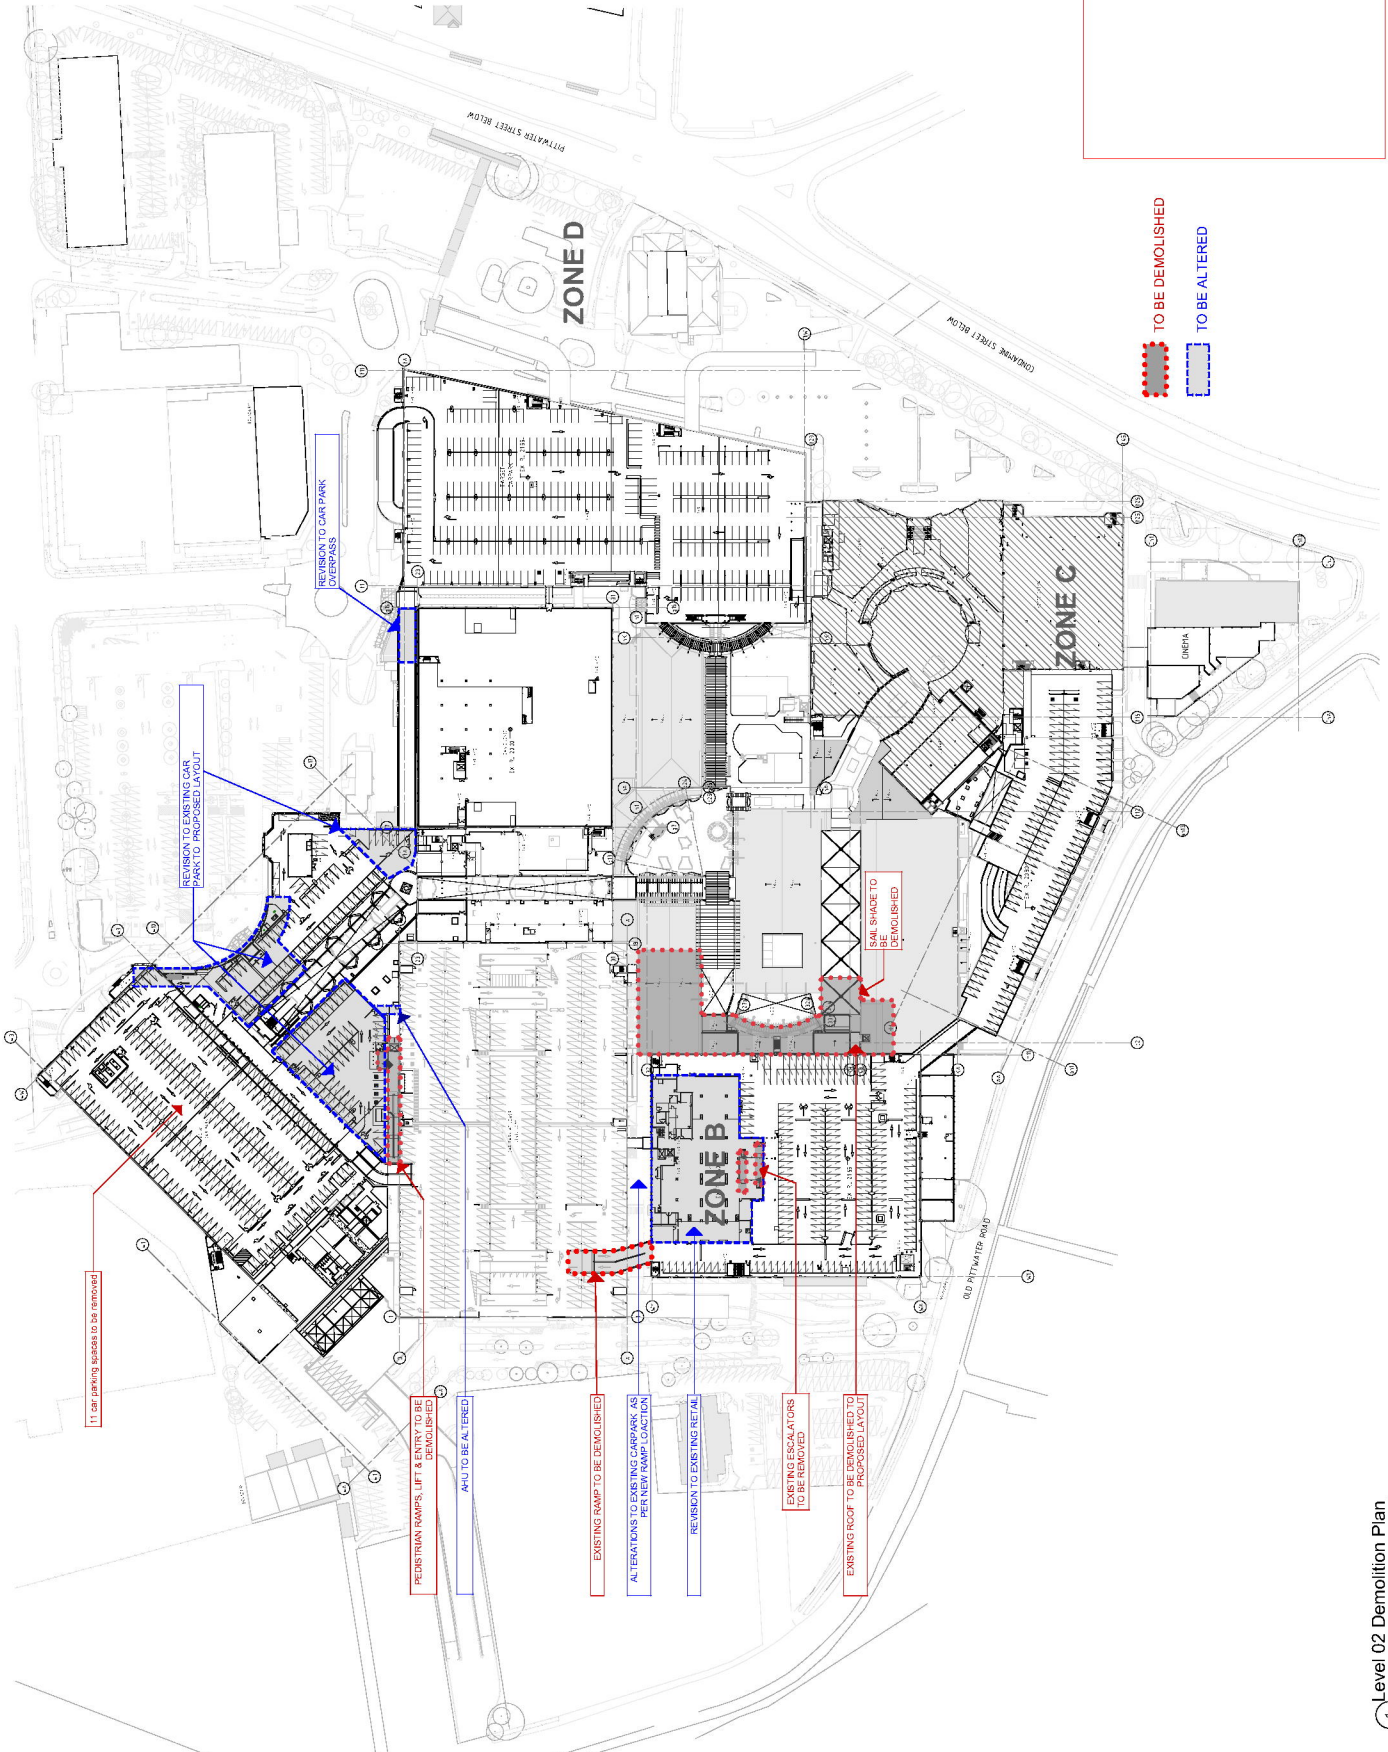

WARRINGAH MALL

[illegible]

WARRINGAH
COUNCIL

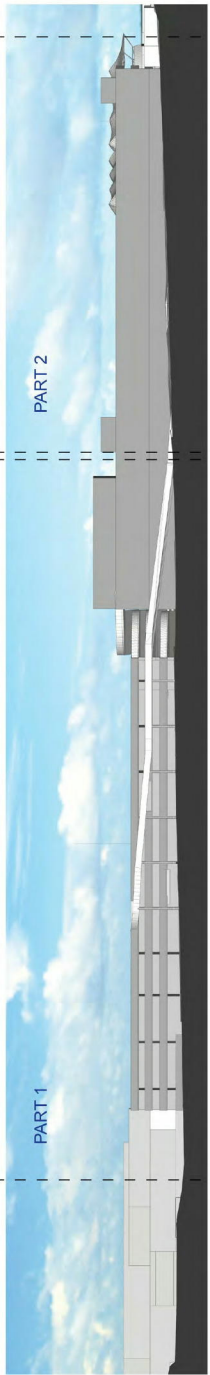


WARRINGAH MALL

NOTES:
REFER TO LATEST PROJECT
DOCUMENTATION FOR EXISTING
PLANS, SECTIONS, ELEVATIONS, P.L.S.


[illegible]

WARRINGAH
COUNCIL


DA 01.5401

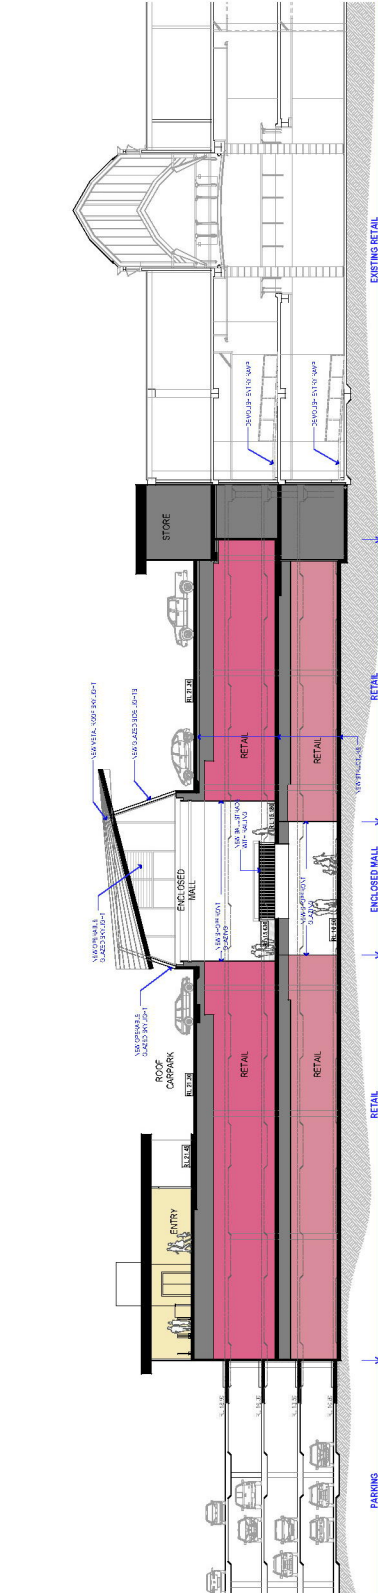


Section Key

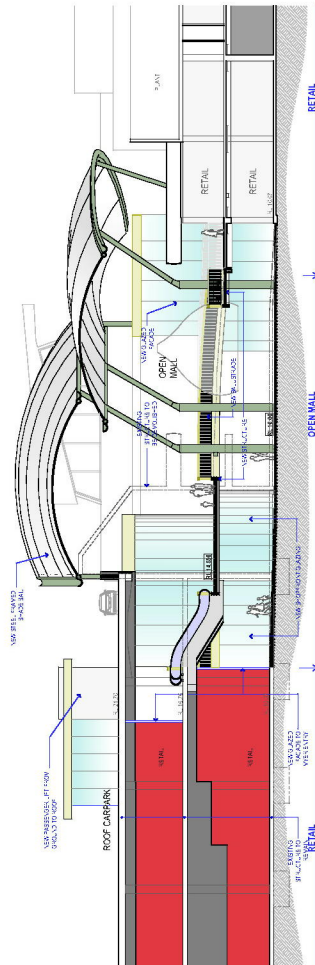


SECTION - B
SCALE 1:200

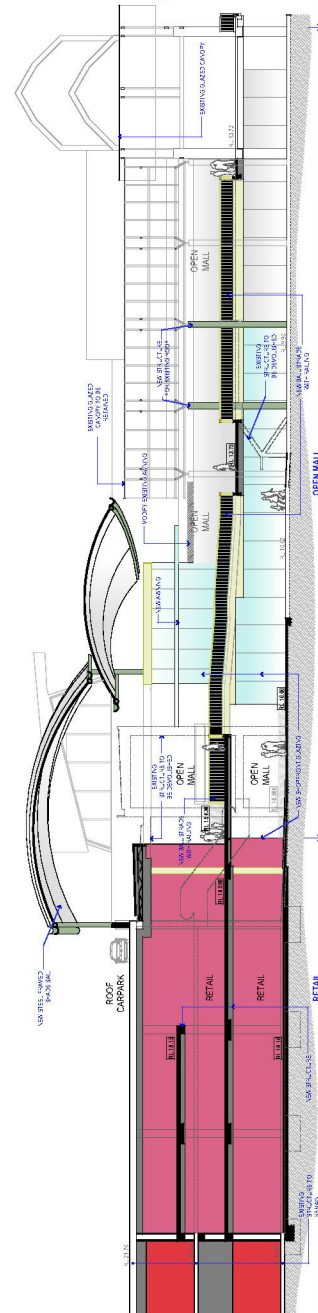


SECTION - C
SCALE 1:200

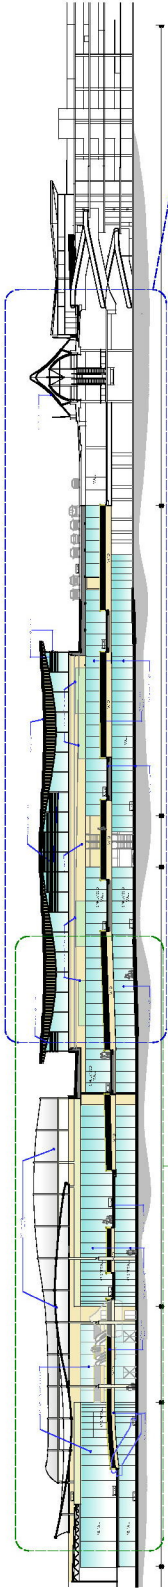


1 LONG SECTION - D
1/1500

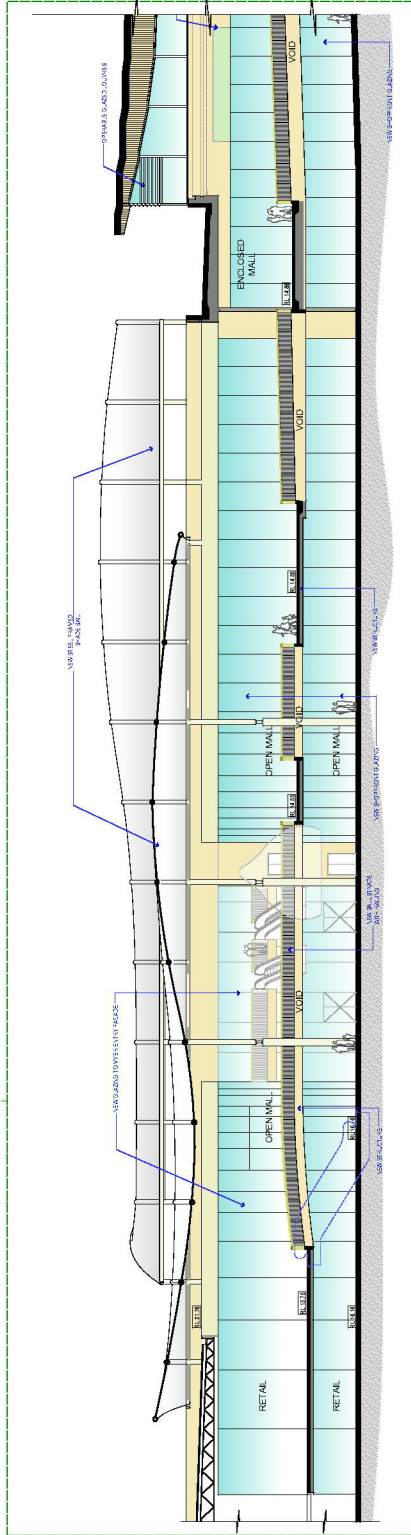

2 LONG SECTION - D: part 01
1/200

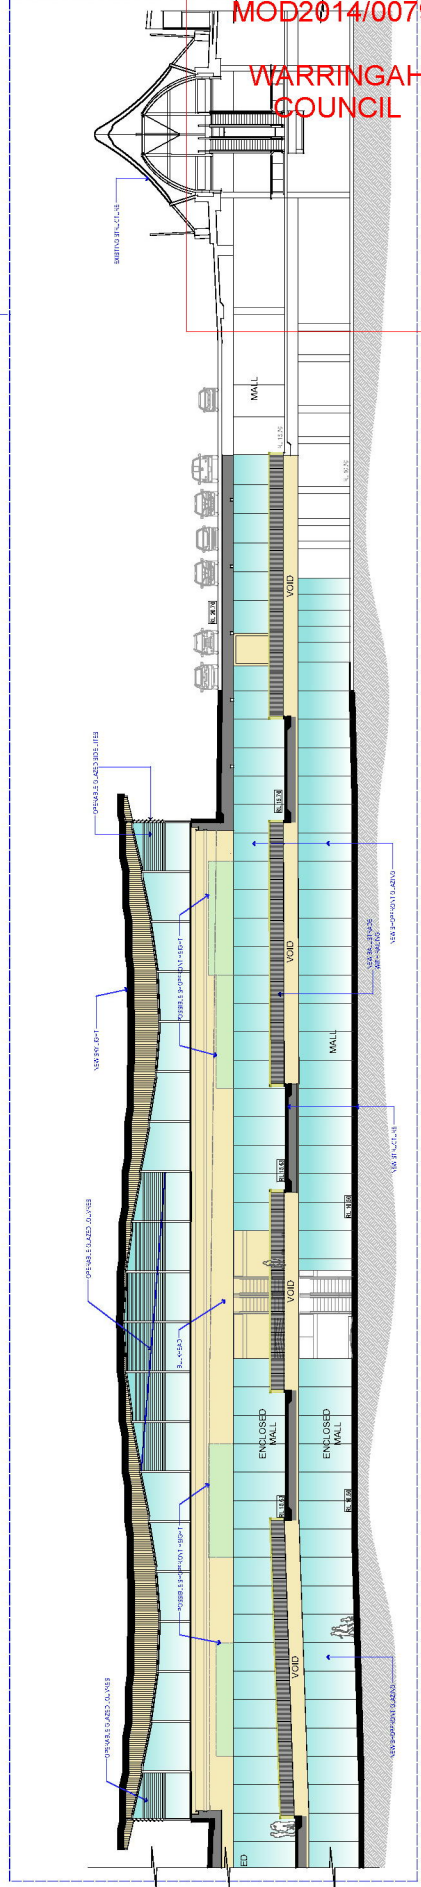

3 LONG SECTION - D: part 02
1/200

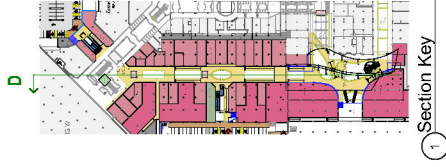

1 Section Key

Long Sections
First Stage Retail Extension & Associated Carparking

WARRINGAH MALL

NOTES:	REFER TO LATEST PROJECT DOCUMENTATION FOR EXISTING AND PROPOSED CALCULATIONS, TILLS, SURVEY AND DETAILS
DATE:	10/01/2014
PROJECT:	WARRINGAH MALL
SCHEME:	23d
SECTION:	Long Sections
REV:	DA 01:5402
REV:	C

THE PLANT READ IN CONJUNCTION WITH

MOD2014/0079
WARRINGAH COUNCIL