

PROJECT TITLE:
RESIDENTIAL DWELLING
DEVELOPMENT

DRAWING TITLE:
WASTEWATER MANAGEMENT
SITE PLAN

TITLE PARTICULARS:
LOT 79 DP752017

STREET ADDRESS:
79 KUMARNA STREET
DUFFYS FOREST. NSW. 2084

DRAWING DATE: Oct. 2019	SHEET NUMBER: 1 of 1
REFERENCE NUMBER: 0030616	DRAWN BY: PJ
DRAWING SCALE: 1:500 / 1:3,000	AT SHEET SIZE: A3
DRAWING REFERENCE NUMBER: 0060316-01WM	

AMENDMENT No. / DATE	DRAWING REFERENCE
A	PRELIMINARY PLAN - DRAFT ONLY
25/10/2019	





P.O Box 619
Goulburn. NSW. 2580
E: sowdes@sowdes.com
M: 0428 863 401

This drawing and the ideas contained herein are protected by copyright. Unauthorised distribution, reproduction or use as part of a submission for development purposes is a breach of copyright. No licence is implied, expressed or assigned unless acknowledged separately in writing. Any rights to distribute or use the information contained in the drawing will be terminated by SOWDES if the client breaches their obligation to pay all invoices owing to SOWDES. The drawings are conceptual and are not intended to be absolute and therefore may be slightly varied in reality.



THE PROPERTY BOUNDARIES, DIMENSIONS AND CONTOURS USED IN THE PREPARATION OF THIS PLAN HAVE BEEN REPRODUCED FROM THE SURVEY PLAN PREPARED BY SURVEYPLUS - REF: 16671

Pressure Dosing Schematic

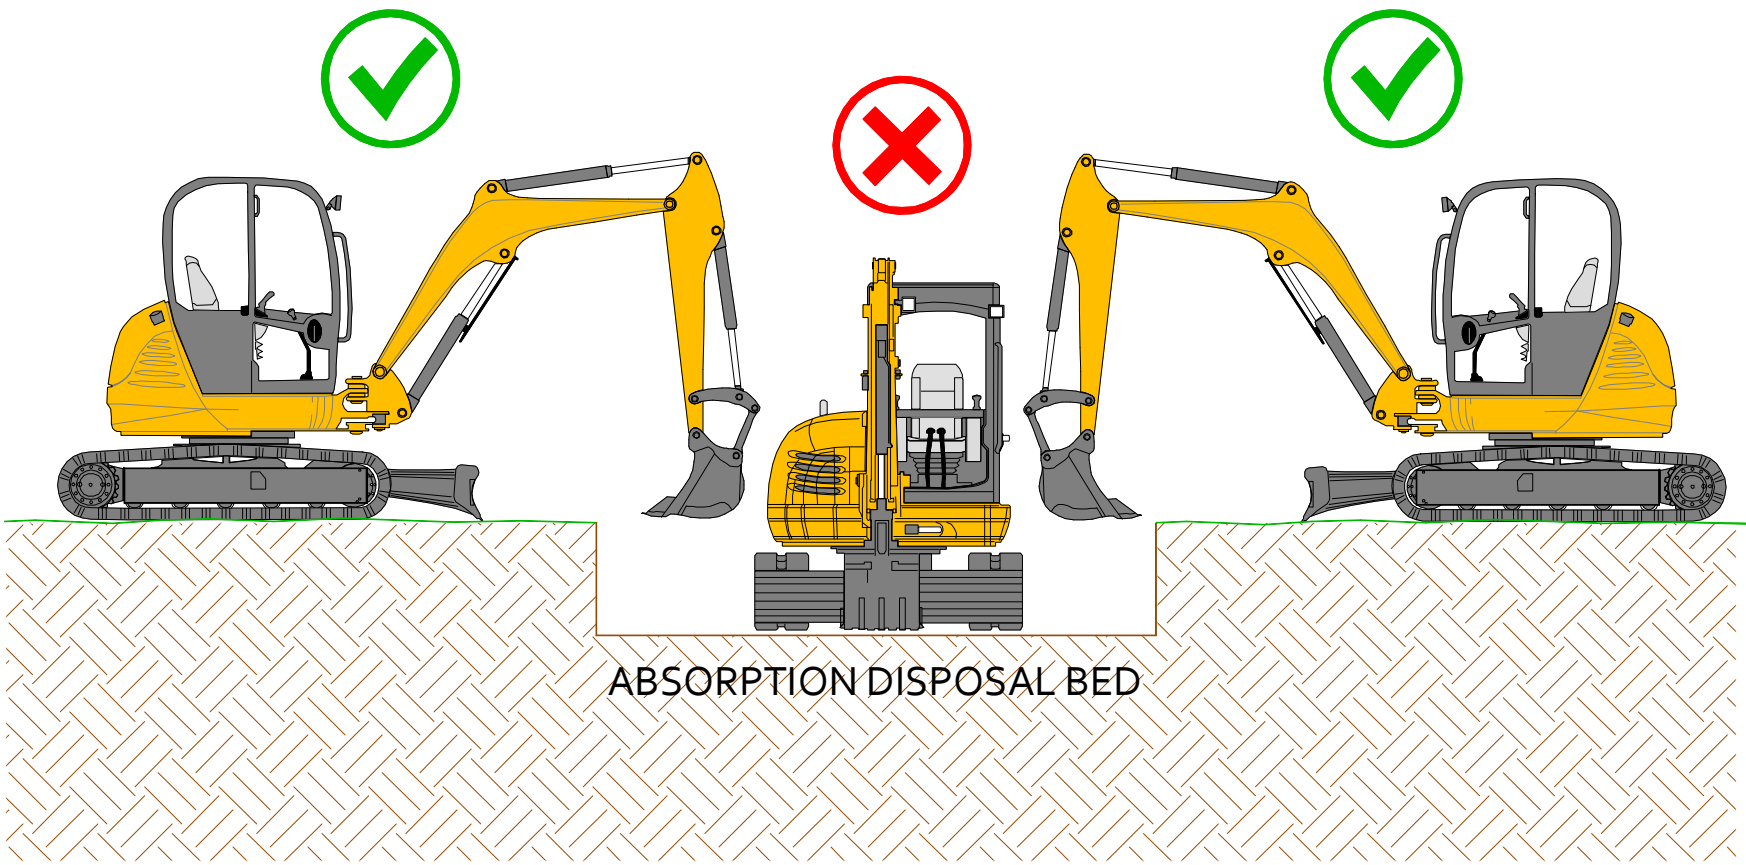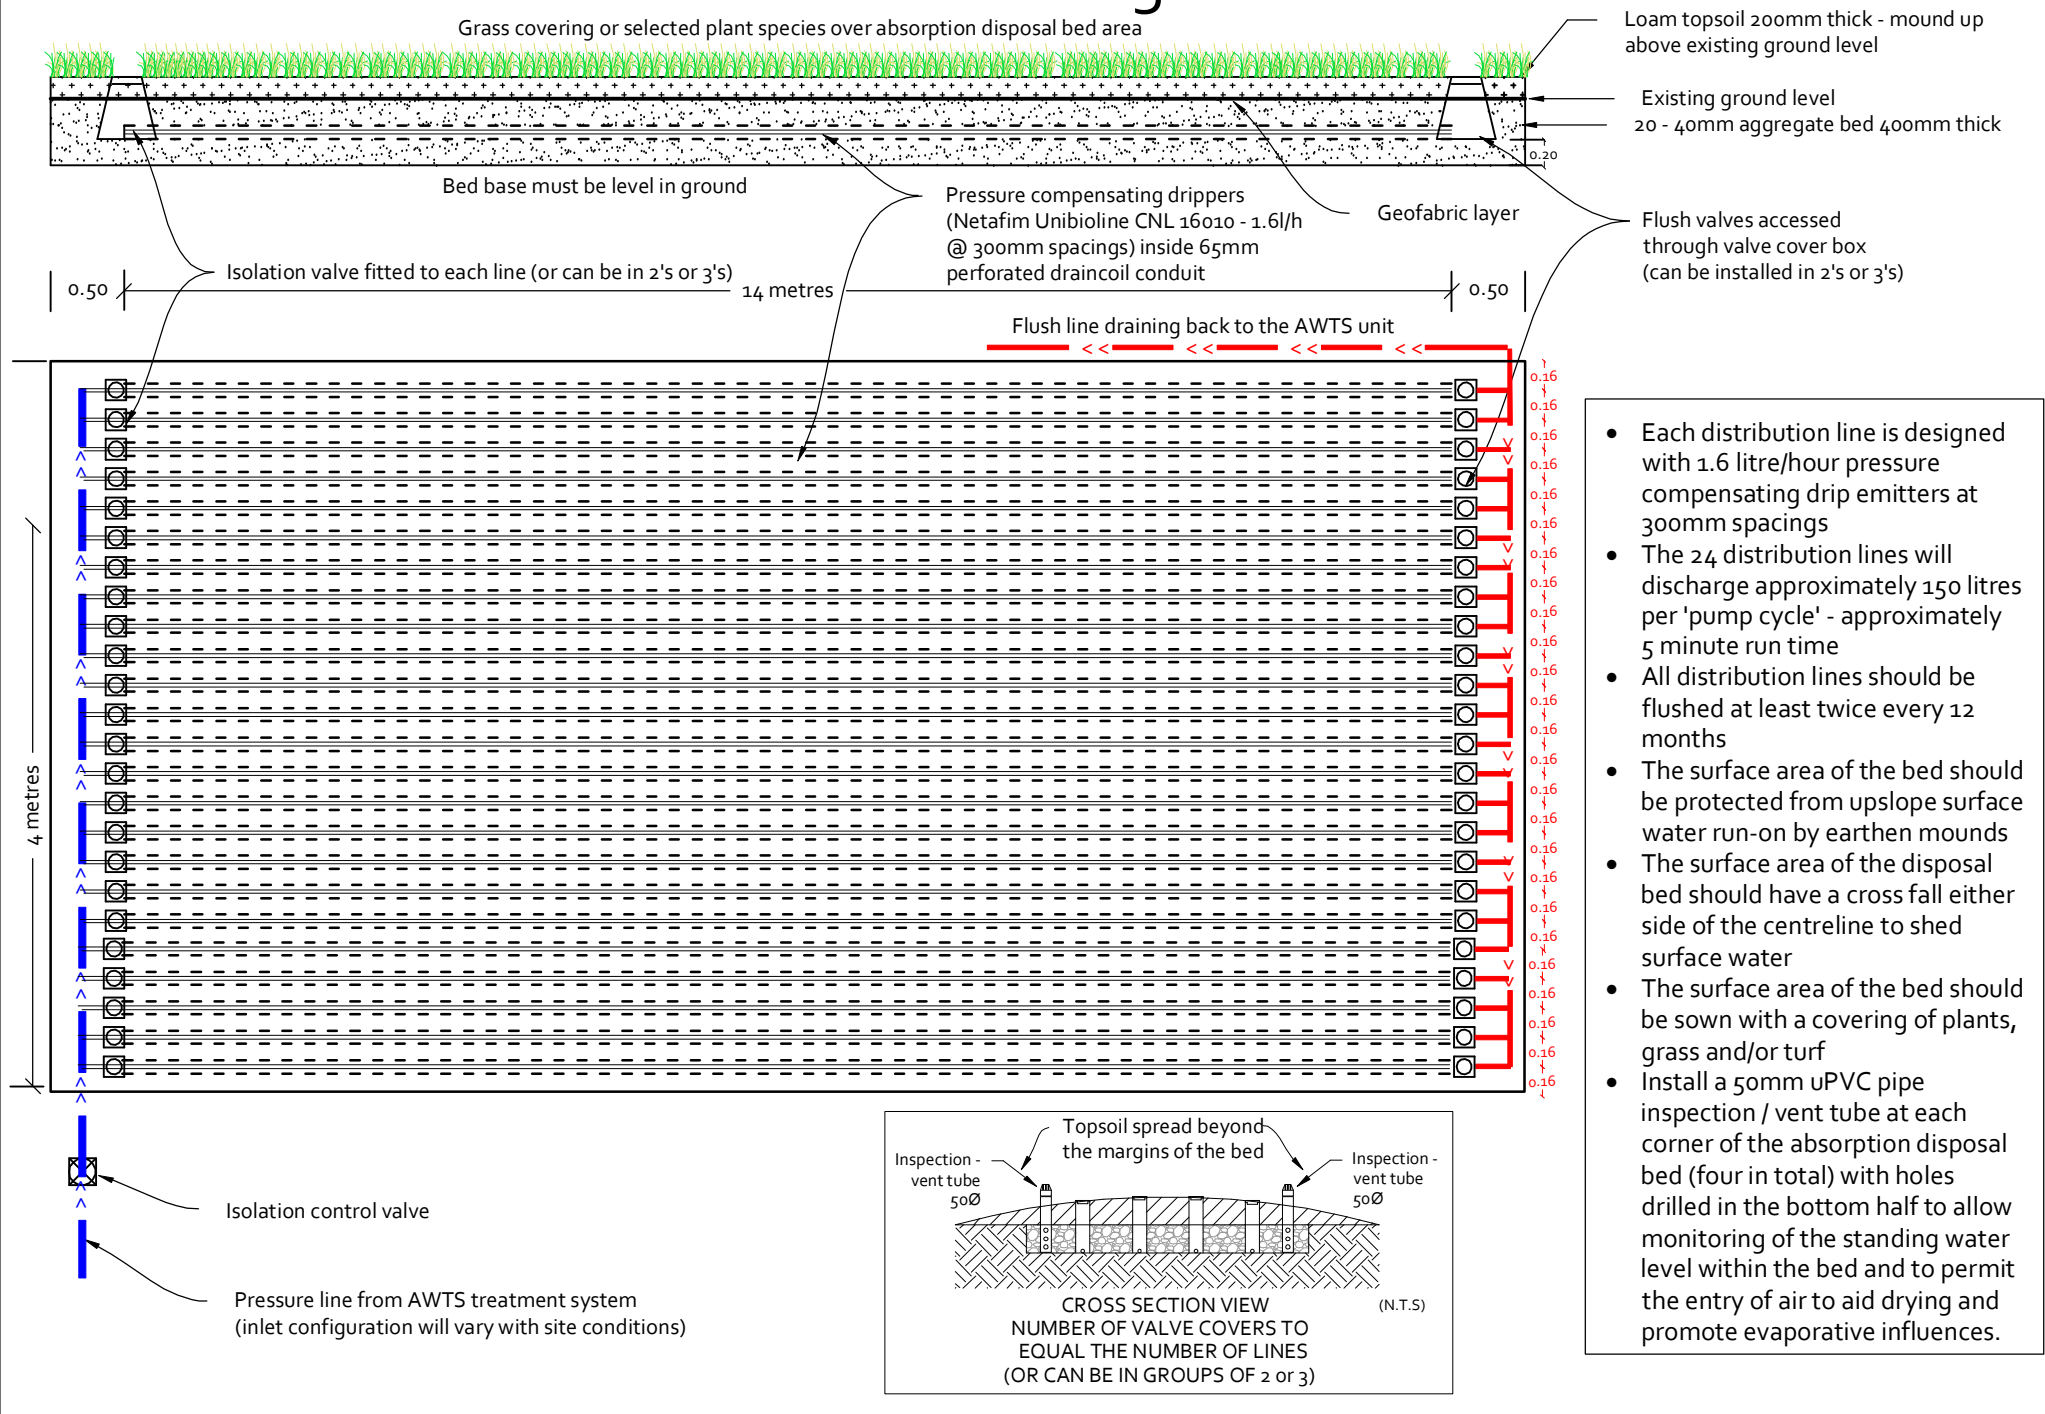

UNDERTAKE ALL EXCAVATION WORK FROM OUTSIDE THE DISPOSAL BED AREA TO AVOID COMPACTION OF THE BASE SOILS. IN CLAY BASED SOILS SCARIFY THE BASE AND SIDES OF THE BED AREA PRIOR TO INSTALLING THE INTERNAL MATERIALS AND SPREAD GYPSUM AT THE RATE OF 1kg/m² TO HELP BIND THE SOIL PARTICLES.

 P.O Box 619 Goulburn. NSW. 2580 E: sowdes@sowdes.com M: 0428 863 401	DRAWING REFERENCE		PROJECT TITLE:	TITLE PARTICULARS:	DRAWING DATE:	SHEET NUMBER:
	AMENDMENT No:	AMENDMENT DETAILS:	DATE ISSUE DATE:	LOT 79 DP752017	Oct. 2019	1 of 1
	A	NOT FOR SUBMISSION INFORMATION PURPOSES ONLY	25/10/2019		REFERENCE NUMBER:	DRAWN BY:
				DRAWING TITLE:	0030616	PJ
				ABSOPTION DISPOSAL BED WITH PRESSURE DOSING DISTRIBUTION SYSTEM DETAILS	STREET ADDRESS:	SHEET SIZE:
					79 KURMANA STREET DUFFYS FOREST. NSW. 2084	A3
					DRAWING SCALE:	
					N.T.S	
					DRAWING REFERENCE NUMBER:	
					0030616-01DISP	

This drawing and the ideas contained herein are protected by copyright. Unauthorised distribution, reproduction or use as part of a submission for development purposes is a breach of copyright. No licence is implied, expressed or assigned unless acknowledged separately in writing. Any rights to distribute or use the information contained in the drawing will be terminated by SOWDES if the client breaches their obligation to pay all invoices owing to SOWDES. The drawings are conceptual and are not intended to be absolute and therefore may be slightly varied in reality.