


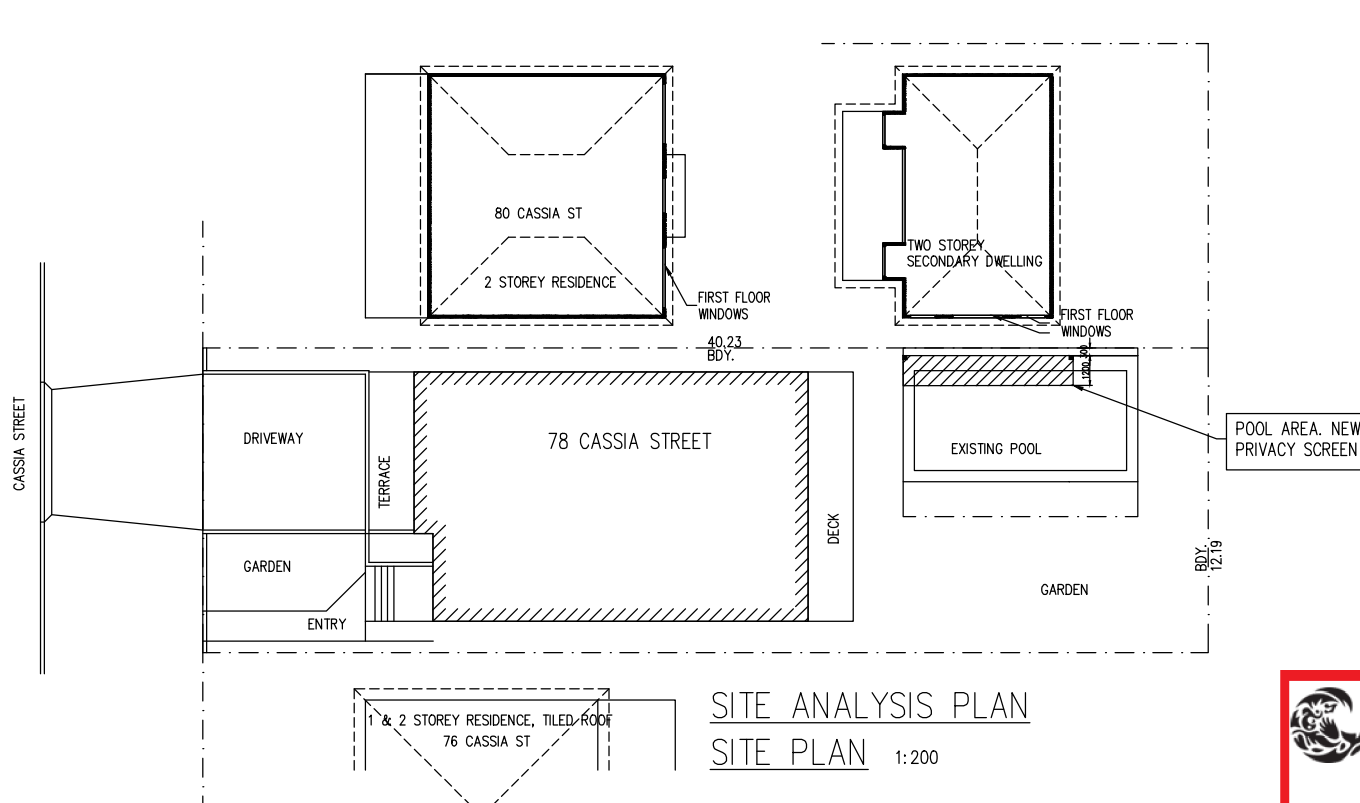



SITE ANALYSIS PLAN
SITE PLAN 1:200

 northern beaches council

THIS PLAN IS TO BE READ IN CONJUNCTION WITH THE CONDITIONS OF DEVELOPMENT CONSENT

DA2019/0319

 
		R O'BRIEN DRAFTING PH. 0478 518 961	PROJECT PROPOSED PRIVACY SCREEN		TITLE SITE ANALYSIS PLAN	
			LOCATION 78 CASSIA ROAD DEE WHY NSW			
			SCALE AS NOTED	DATE 24/11/18	DRG. No. A1	REV.

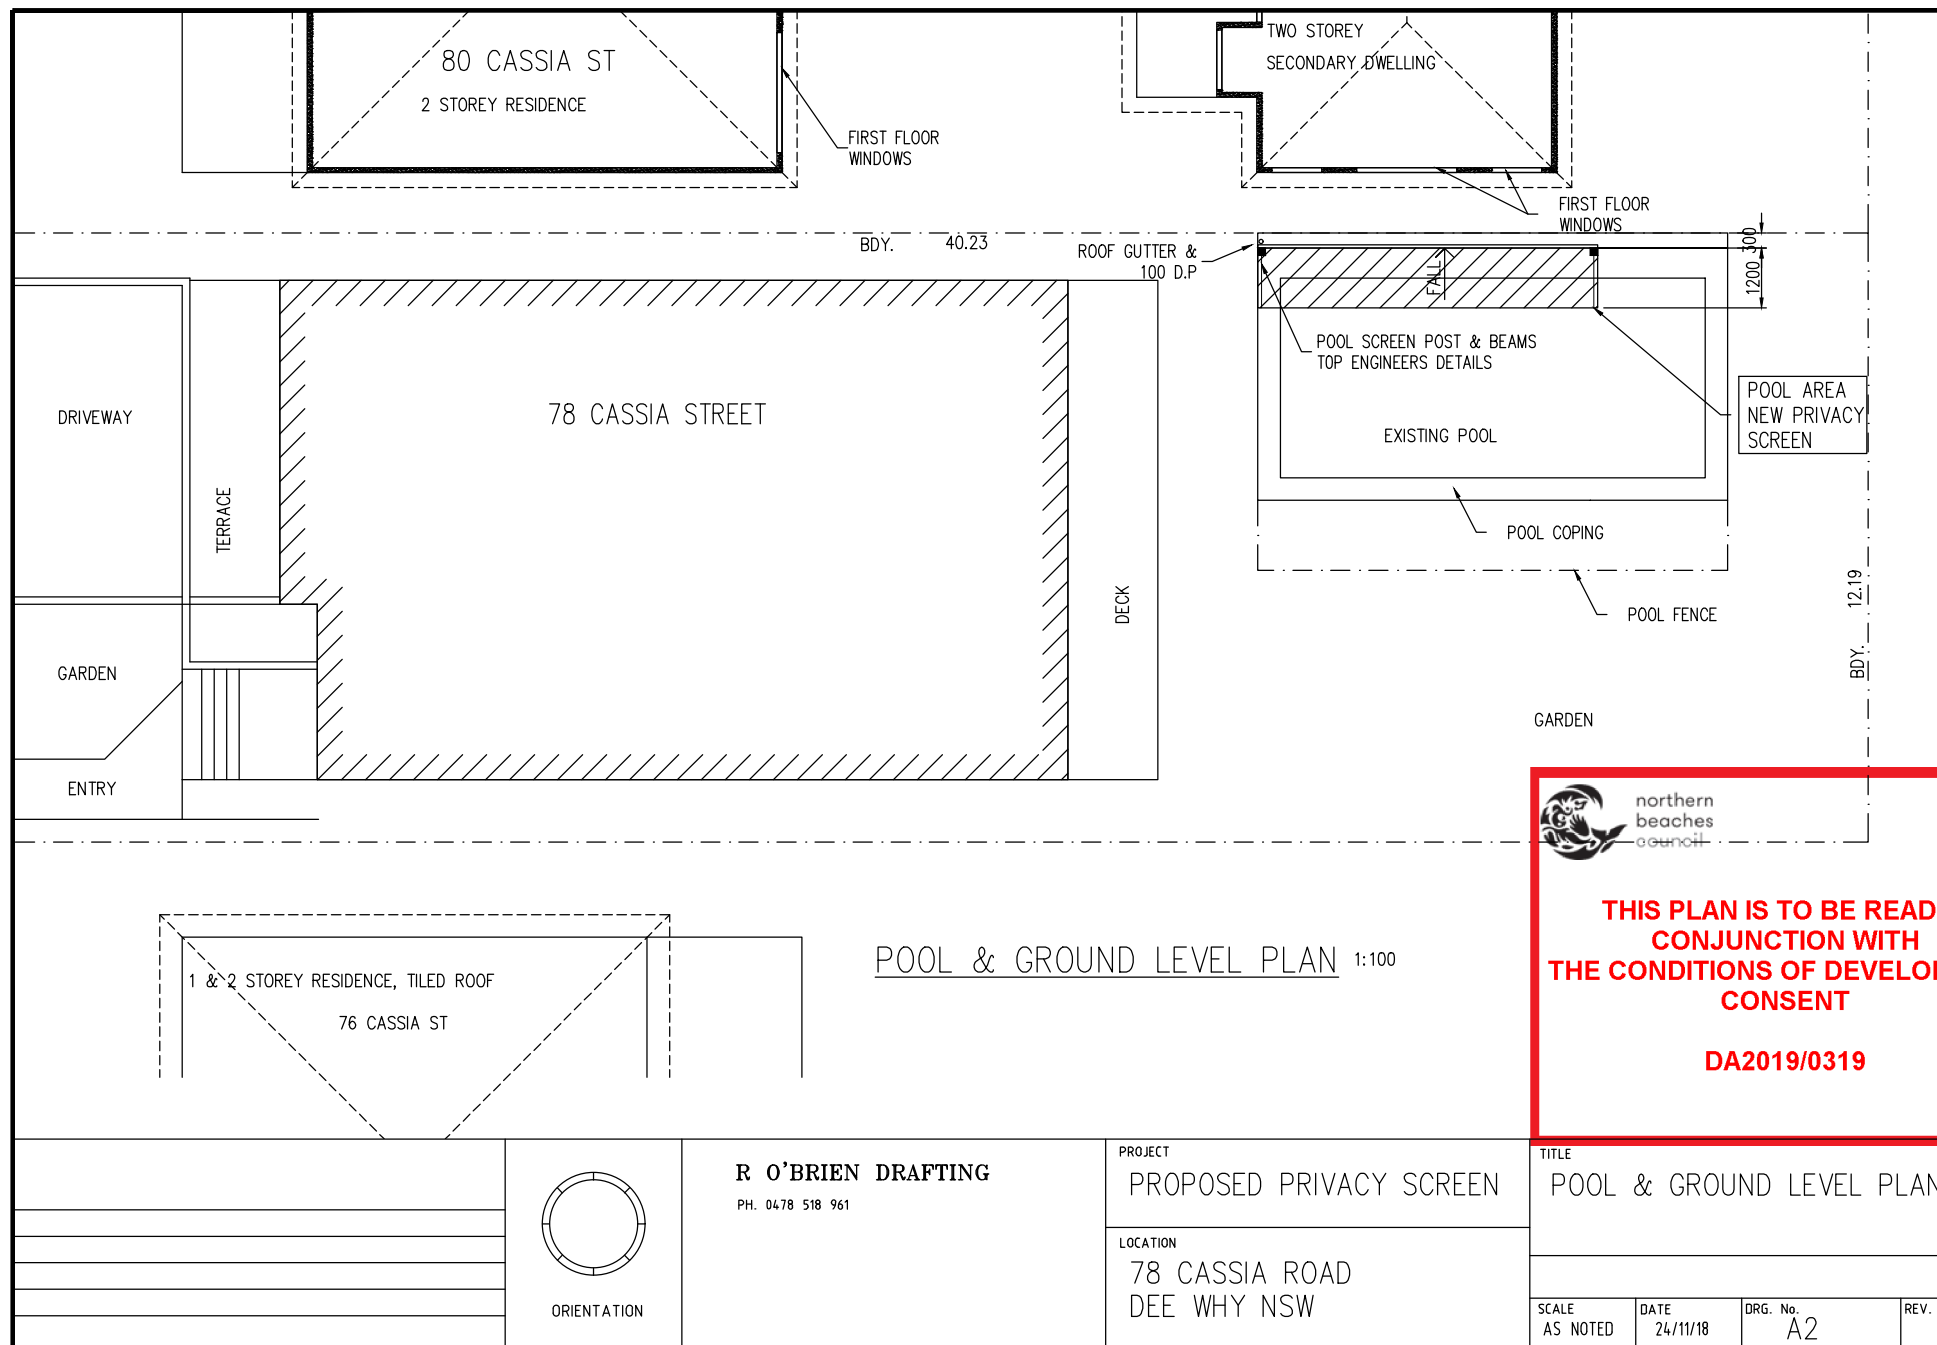


 **northern beaches council**

THIS PLAN IS TO BE READ IN CONJUNCTION WITH THE CONDITIONS OF DEVELOPMENT CONSENT

DA2019/0319

 		R O'BRIEN DRAFTING PH. 0478 518 961	PROJECT PROPOSED PRIVACY SCREEN		TITLE POOL & GROUND LEVEL PLAN		
			LOCATION 78 CASSIA ROAD DEE WHY NSW				
			SCALE AS NOTED	DATE 24/11/18	DRG. No. A2	REV.	

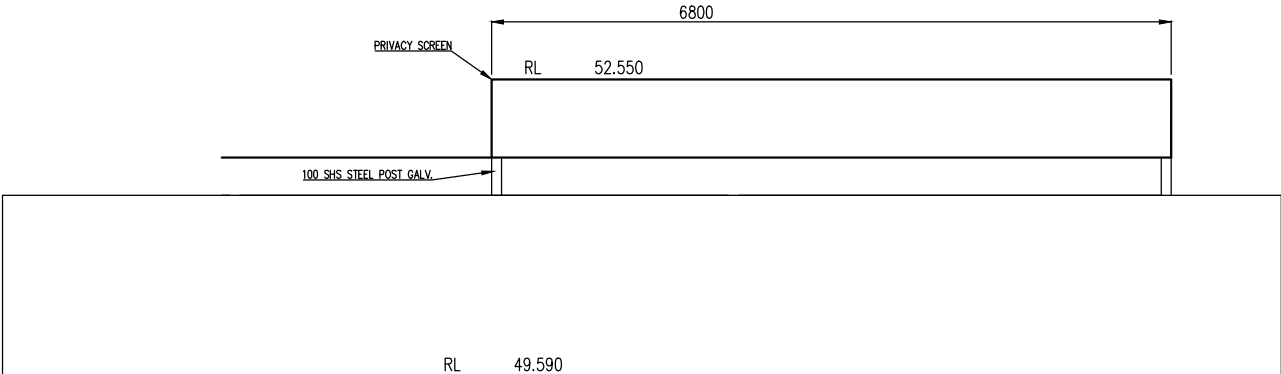

SOUTHERN ELEVATION


1:50




northern
beaches
council

**THIS PLAN IS TO BE READ IN
CONJUNCTION WITH
THE CONDITIONS OF DEVELOPMENT
CONSENT**

DA2019/0319

 			 ORIENTATION	R O'BRIEN DRAFTING	PROJECT	TITLE				
						PRIVACY SCREEN	SOUTHERN ELEVATION			
						LOCATION				
						78 CASSIA ROAD DEE WHY				
REV	DATE	DESCRIPTION				SCALE AS NOTED	DATE 24/11/18	DRG. No. A3	REV.	

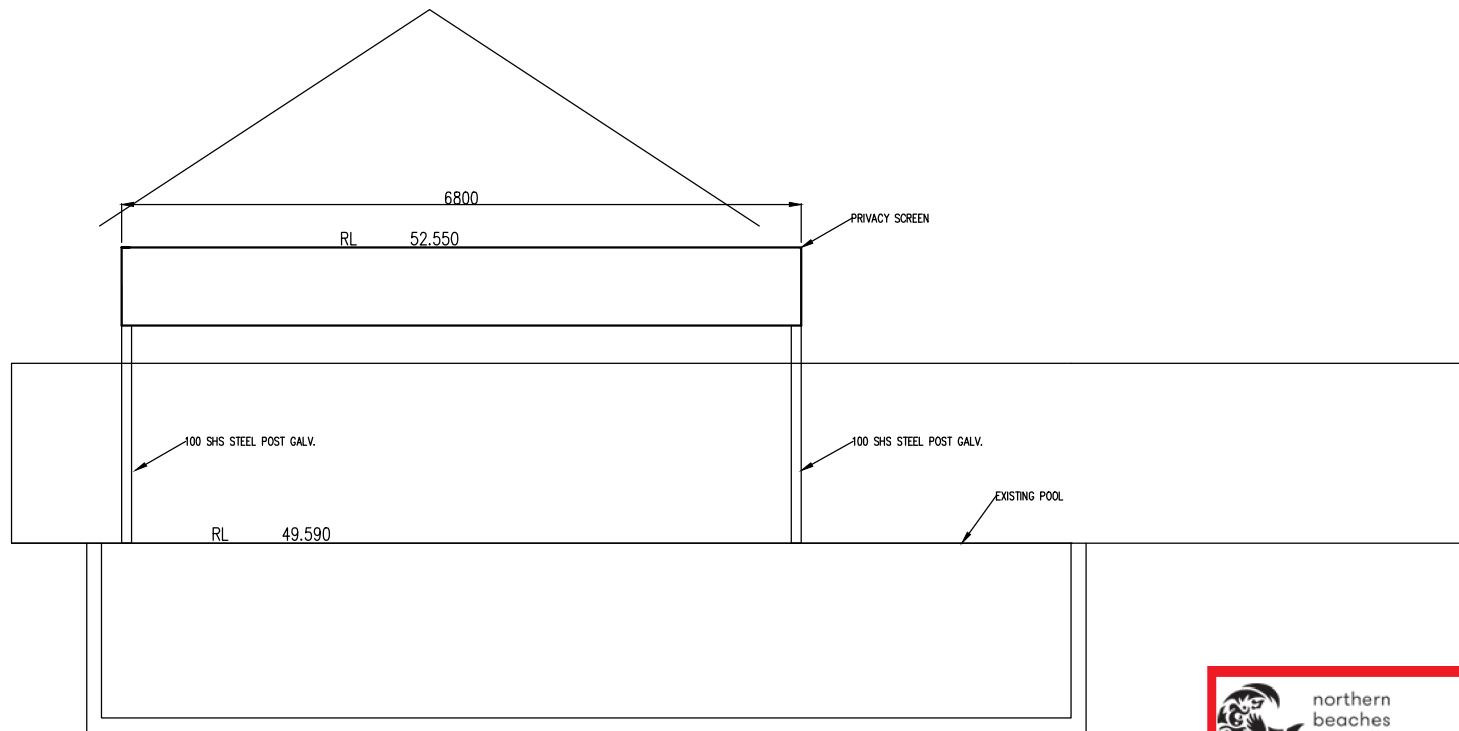

NORTHERN ELEVATION


1:50




northern
beaches
council

**THIS PLAN IS TO BE READ IN
CONJUNCTION WITH
THE CONDITIONS OF DEVELOPMENT
CONSENT**

DA2019/0319

 REV	DATE	DESCRIPTION	 ORIENTATION	R O'BRIEN DRAFTING	PROJECT	TITLE			
					PRIVACY SCREEN	NORTHERN ELEVATION			
					LOCATION				
					78 CASSIA ROAD DEE WHY				
						SCALE AS NOTED	DATE 24/11/18	DRG. No. A4	REV.

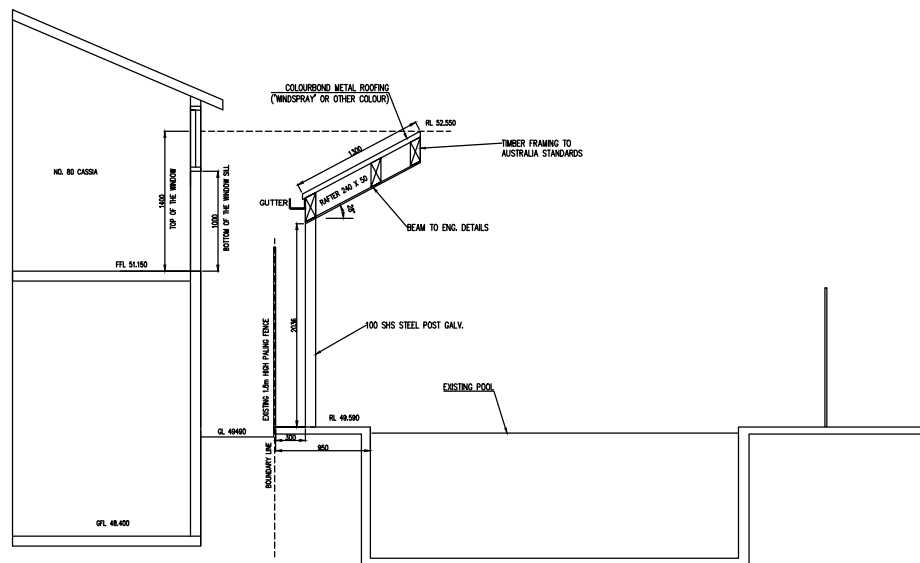

EASTERN ELEVATION


1: 50




northern
beaches
council

**THIS PLAN IS TO BE READ IN
CONJUNCTION WITH
THE CONDITIONS OF DEVELOPMENT
CONSENT**

DA2019/0319

 REV	DATE	DESCRIPTION	 ORIENTATION	R O'BRIEN DRAFTING	PROJECT	TITLE			
					PRIVACY SCREEN	EASTERN ELEVATION			
					LOCATION				
					78 CASSIA ROAD DEE WHY				
						SCALE AS NOTED	DATE 21/05/18	DRG. No. A5	REV.

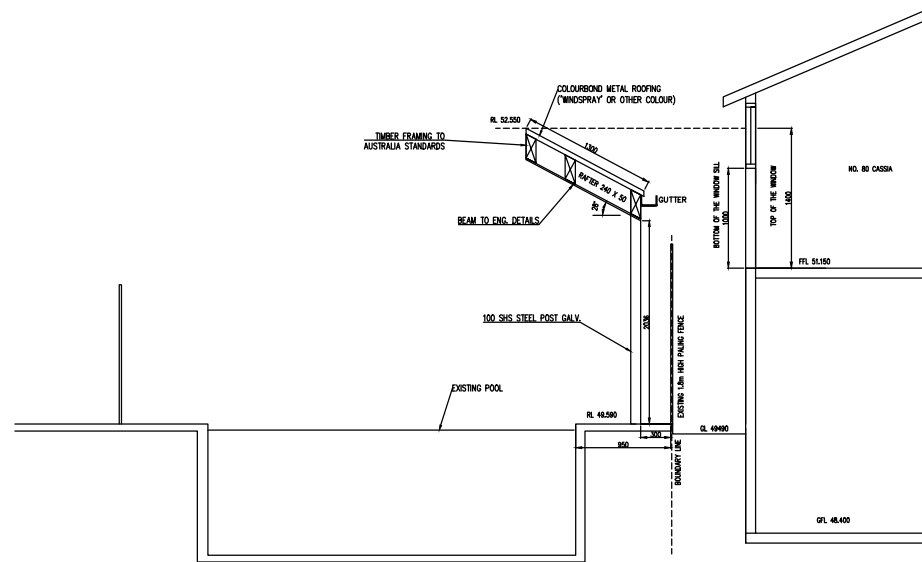


WESTERN ELEVATION

1: 50



**THIS PLAN IS TO BE READ IN
CONJUNCTION WITH
THE CONDITIONS OF DEVELOPMENT
CONSENT**

DA2019/0319

 	 ORIENTATION	R O'BRIEN DRAFTING	PROJECT PRIVACY SCREEN		TITLE WESTERN ELEVATIONS			
			LOCATION 78 CASSIA ROAD DEE WHY					
			SCALE AS NOTED	DATE 21/05/18	DRG. No. A6	REV.		