


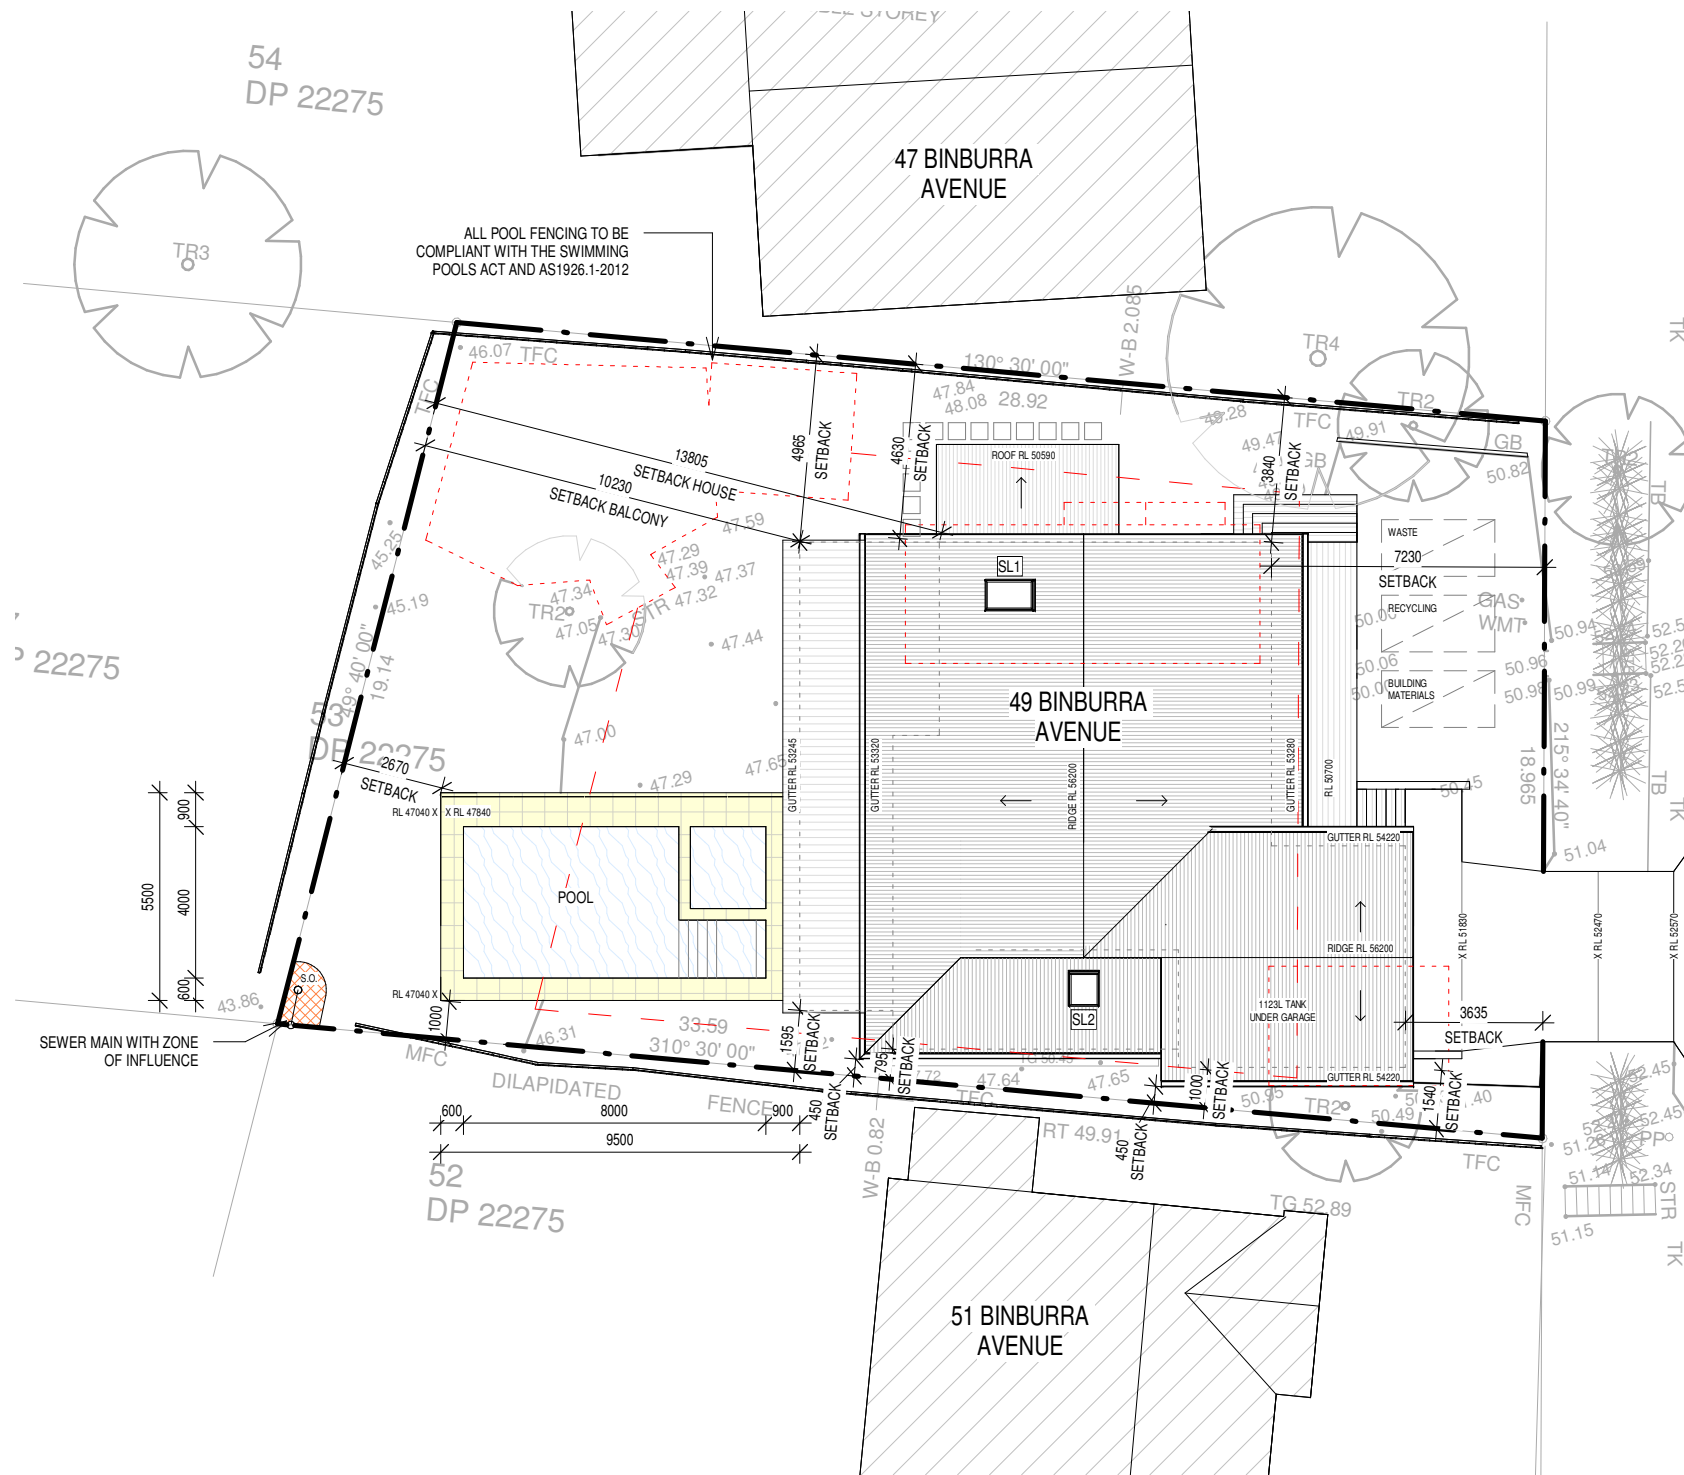

1 SITE PLAN
01 1 : 200

BUSHFIRE HAZARD ASSESSMENT 49 BINBURRA AVE, AVALON. NSW 2107
22ND FEBRUARY 2021

BUILDING ELEVATION	CONSTRUCTION STANDARD (BUSH FIRE)
NORTH	BAL-19 AS3959
SOUTH	BAL-19
EAST	BAL-19
WEST	BAL-12.5

BAL RATING FOR THE PROPOSED ALTERATIONS AND ADDITIONS

NOTE THE STAIRS, LANDINGS AND ALL DECKING ARE RATED AS BAL-29
AS PER SECTION 7.5 OF PBP 2019

RECOMMENDATIONS:
SITE MUST BE CONSTRUCTED TO MEET THE REQUIREMENTS OF
SECTIONS 3, 5 & 6 OF AS3959 2018


ALL LANDSCAPING GARDENS AND THE LIKE SHOULD COMPLY WITH
APPENDIX 4 PBP 2019

OCCUPANTS TO DEVELOP A BUSHFIRE EMERGENCY PLAN TO BE ABLE
TO BE PREPARED FOR A BUSHFIRE EVENT IN THE VICINITY



THIS PLAN IS TO BE READ IN
CONJUNCTION WITH
THE CONDITIONS OF DEVELOPMENT
CONSENT

MOD2021/0966

 

- DEMOLISHED
- HIDDEN
- OVERHEAD
- EXISTING
- PROPOSED
- SEC 4.55 WORKS

0 10 20 m

ARCHITECT'S WORK IS COPYRIGHT AND COVERED BY COPYRIGHT ACT 1968

DRAWINGS NOT TO BE SCALED. USE FIGURED DIMENSIONS ONLY. CHECK ALL DIMENSIONS ON SITE. PRIOR TO MANUFACTURE MEASURE ALL WINDOW/DOOR OPENINGS ON SITE. ELECTRONIC COPIES OF DRAWINGS SHOULD BE VERIFIED AGAINST PRINTED COPIES TO ENSURE NO LOSS OF INFORMATION. IF IN DOUBT ASK



reg# NSW 7417 - TIM WEST
ph. 02 9918 5085
e. tim@thw.net.au
m. Suite 101 - Level 1, 60 Old Barrenjoey rd, Avalon NSW, 2107

SURVEYOR

WUMARA GROUP
4/96 BEACH ST, COOGOO, NSW, 2034
INFO@WUMARAGROUP.COM.AU
1300 575 702

GEOTECH

WHITE GEOTECHNICAL GROUP
INFO@WHITEGEO.COM.AU
02 7900 3214

ENGINEER

BARRENJOEY CONSULTING ENGINEERS
LUCAS@BIGPOND.COM
0418 620 330

BIODIVERSITY

ECOLOGICAL CONSULTANTS AUSTRALIA
ECOLOGICALCA@OUTLOOK.COM
9918 4486

PLANNER

VAUGHAN MILLIGAN DEVELOPMENT CONSULTING
VMDC@BIGPOND.NET.AU
9999 4922

BUSHFIRE

THE FIRE CONSULTANTS
0418 460 517

PROJECT

ALTERATIONS & ADDITIONS
49 BINBURRA AVENUE, AVALON BEACH, NSW, 2107


CLIENT

WILL KILOH
0459 232 405
WILLKILOH1984@GMAIL.COM

H	19/10/2021
G	16/07/2021
F	16/07/2021
E	01/06/2021
D	28/05/2021
C	29/04/2021
B	04/03/2021
A	19/02/2021
IS	DATE

SECTION 4.55
CC AMENDMENTS
DRIVEWAY
CC
DA REVISED
BUSHFIRE SETBACKS
DA
PRELIMINARY DA
COMMENTS

JOB NUM#	179	DRAWN BY	MV	CHK. BY	TW	PAGE SIZE	A3
PROJECT NAME	49 BINBURRA AVE					SCALE	As indicated
DRAWING NAME	SITE & ROOF PLAN					DRAWING NUMBER	A 01 -H

 

 DEMOLISHED
 HIDDEN
 OVERHEAD
 EXISTING
 PROPOSED
 SEC 4.55 WORK

ARCHITECT

 **THW**
ARCHITECTS

reg# NSW 7417 - TIM WEST
ph. 02 9918 5085
e. tim@thw.net.au
m. Suite 101 - Level 1, 60 Old Barrenjoey rd, Avalon NSW, 2107

GEOTECH
WHITE GEOTECHNICAL GROUP
INFO@WHITEGEO.COM.AU
02 7900 3214


BIODIVERSITY
ECOLOGICAL CONSULTANTS AUSTRALIA
ECOLOGICALCA@OUTLOOK.COM
9918 4486

BUSHFIRE
THE FIRE CONSULTANTS
0418 460 517

CLIENT
WILL KILOH
0459 232 405
WILLKILOH1984@GMAIL.COM

H	19/10/2021	SECTION 4.55
G	16/07/2021	CC AMENDMENTS
E	01/06/2021	CC
D	28/05/2021	DA REVISED
C	29/04/2021	BUSHFIRE SETBACKS
B	04/03/2021	DA
A	19/02/2021	PRELIMINARY DA
IS	DATE	COMMENTS

JOB NUM# 179	DRAWN BY MV	CHK. BY TW	PAGE SIZE A3
PROJECT NAME 49 BINBURRA AVE			SCALE 1 : 100
DRAWING NAME GROUND FLOOR PLAN			DRAWING NUMBER A 02 -H

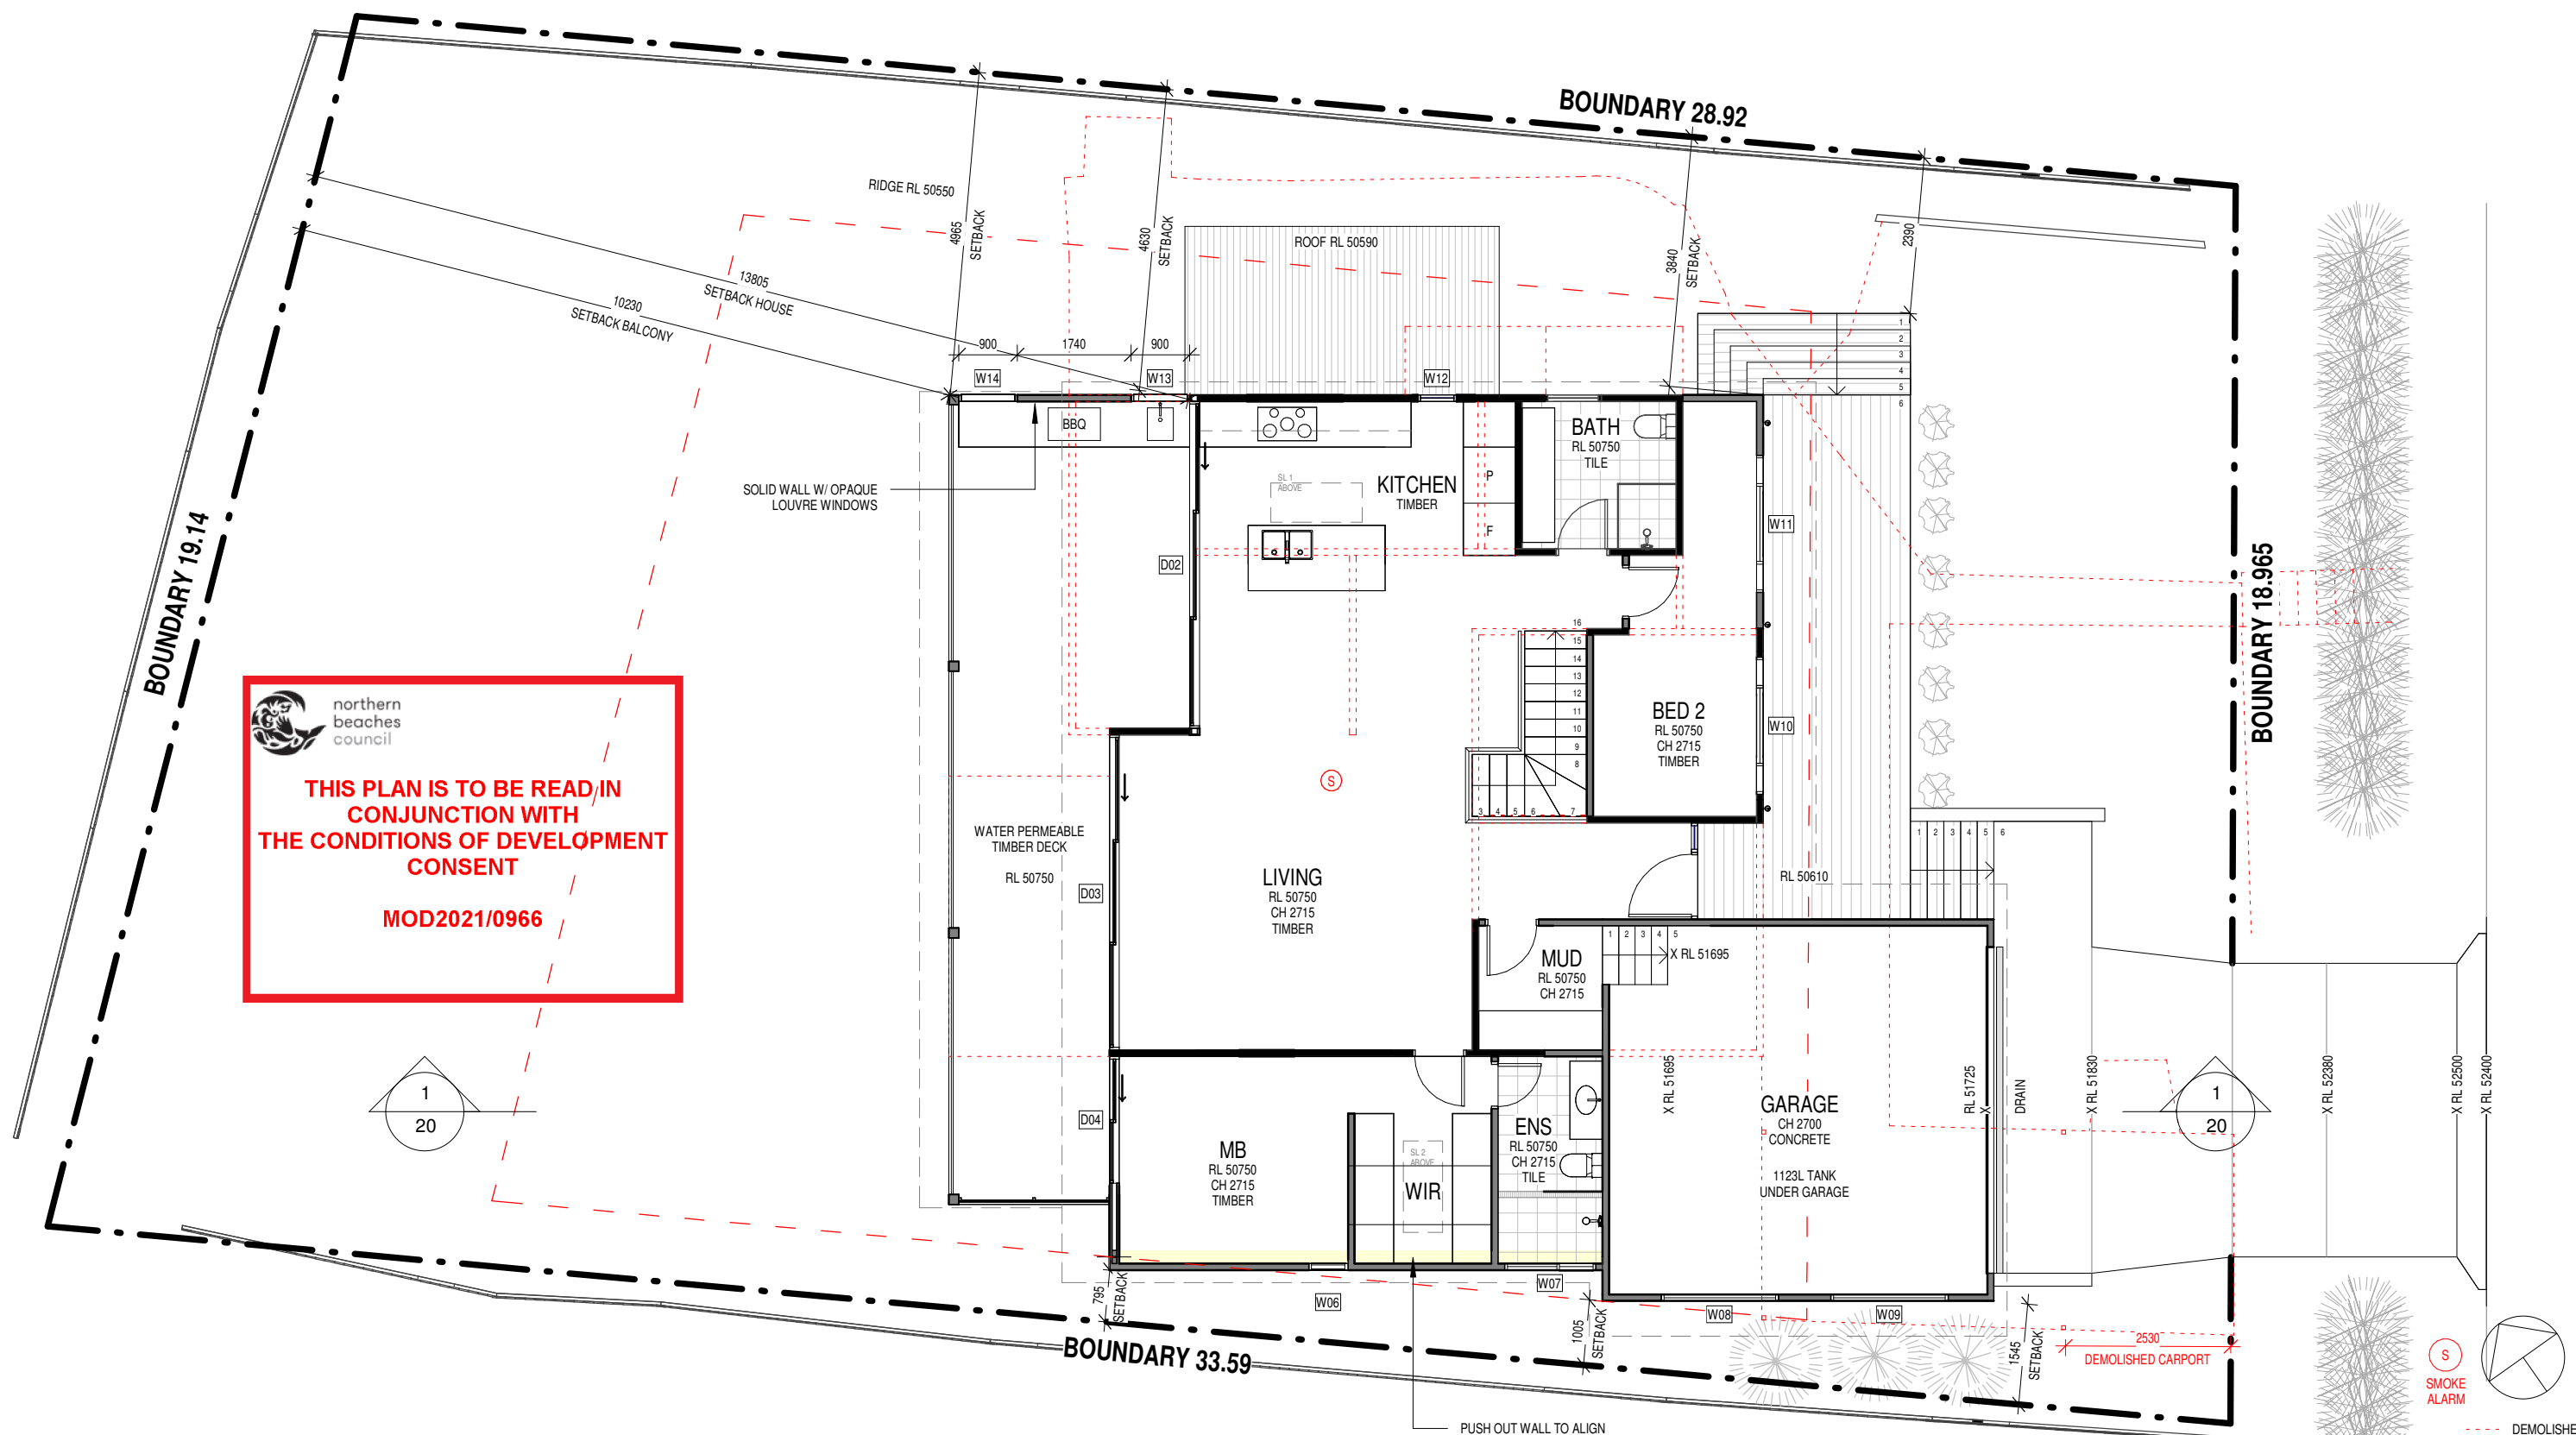

 **northern beaches council**

THIS PLAN IS TO BE READ IN CONJUNCTION WITH THE CONDITIONS OF DEVELOPMENT CONSENT

MOD2021/0966

1 STREET FLOOR PLAN
10 03 1 : 100


ARCHITECT'S WORK IS COPYRIGHT AND COVERED BY COPYRIGHT ACT 1968
DRAWINGS NOT TO BE SCALED. USE FIGURED DIMENSIONS ONLY. CHECK ALL DIMENSIONS ON SITE. PRIOR TO MANUFACTURE MEASURE ALL WINDOW/DOOR OPENINGS ON SITE. ELECTRONIC COPIES OF DRAWINGS SHOULD BE VERIFIED AGAINST PRINTED COPIES TO ENSURE NO LOSS OF INFORMATION. IF IN DOUBT ASK



ARCHITECT  reg# NSW 7417 - TIM WEST ph. 02 9918 5085 e. tim@thw.net.au m. Suite 101 - Level 1, 60 Old Barrenjoey rd, Avalon NSW, 2107	SURVEYOR WUMARA GROUP 4/96 BEACH ST, COOGOO, NSW, 2034 INFO@WUMARAGROUP.COM.AU 1300 575 702	ENGINEER BARRENJOEY CONSULTING ENGINEERS LUCAS@BIGPOND.COM 0418 620 330	PLANNER VAUGHAN MILLIGAN DEVELOPMENT CONSULTING VMDC@BIGPOND.NET.AU 9999 4922	PROJECT ALTERATIONS & ADDITIONS 49 BINBURRA AVENUE, AVALON BEACH, NSW, 2107	H 19/10/2021 G 16/07/2021 F 16/07/2021 E 01/06/2021 D 28/05/2021 C 29/04/2021 B 04/03/2021 A 19/02/2021	SECTION 4.55 CC AMENDMENTS DRIVEWAY CC DA REVISED BUSHFIRE SETBACKS DA PRELIMINARY DA	JOB NUM# 179	DRAWN BY MV	CHK. BY TW	PAGE SIZE A3	
	GEOTECH WHITE GEOTECHNICAL GROUP INFO@WHITEGEO.COM.AU 02 7900 3214	BIODIVERSITY ECOLOGICAL CONSULTANTS AUSTRALIA ECOLOGICALCA@OUTLOOK.COM 9918 4486	BUSHFIRE THE FIRE CONSULTANTS 0418 460 517	CLIENT WILL KILOH 0459 232 405 WILLKILOH1984@GMAIL.COM	IS DATE	COMMENTS	PROJECT NAME 49 BINBURRA AVE		SCALE 1 : 100		
						DRAWING NAME STREET FLOOR PLAN		DRAWING NUMBER A 03 -H			




MOD2021/0966

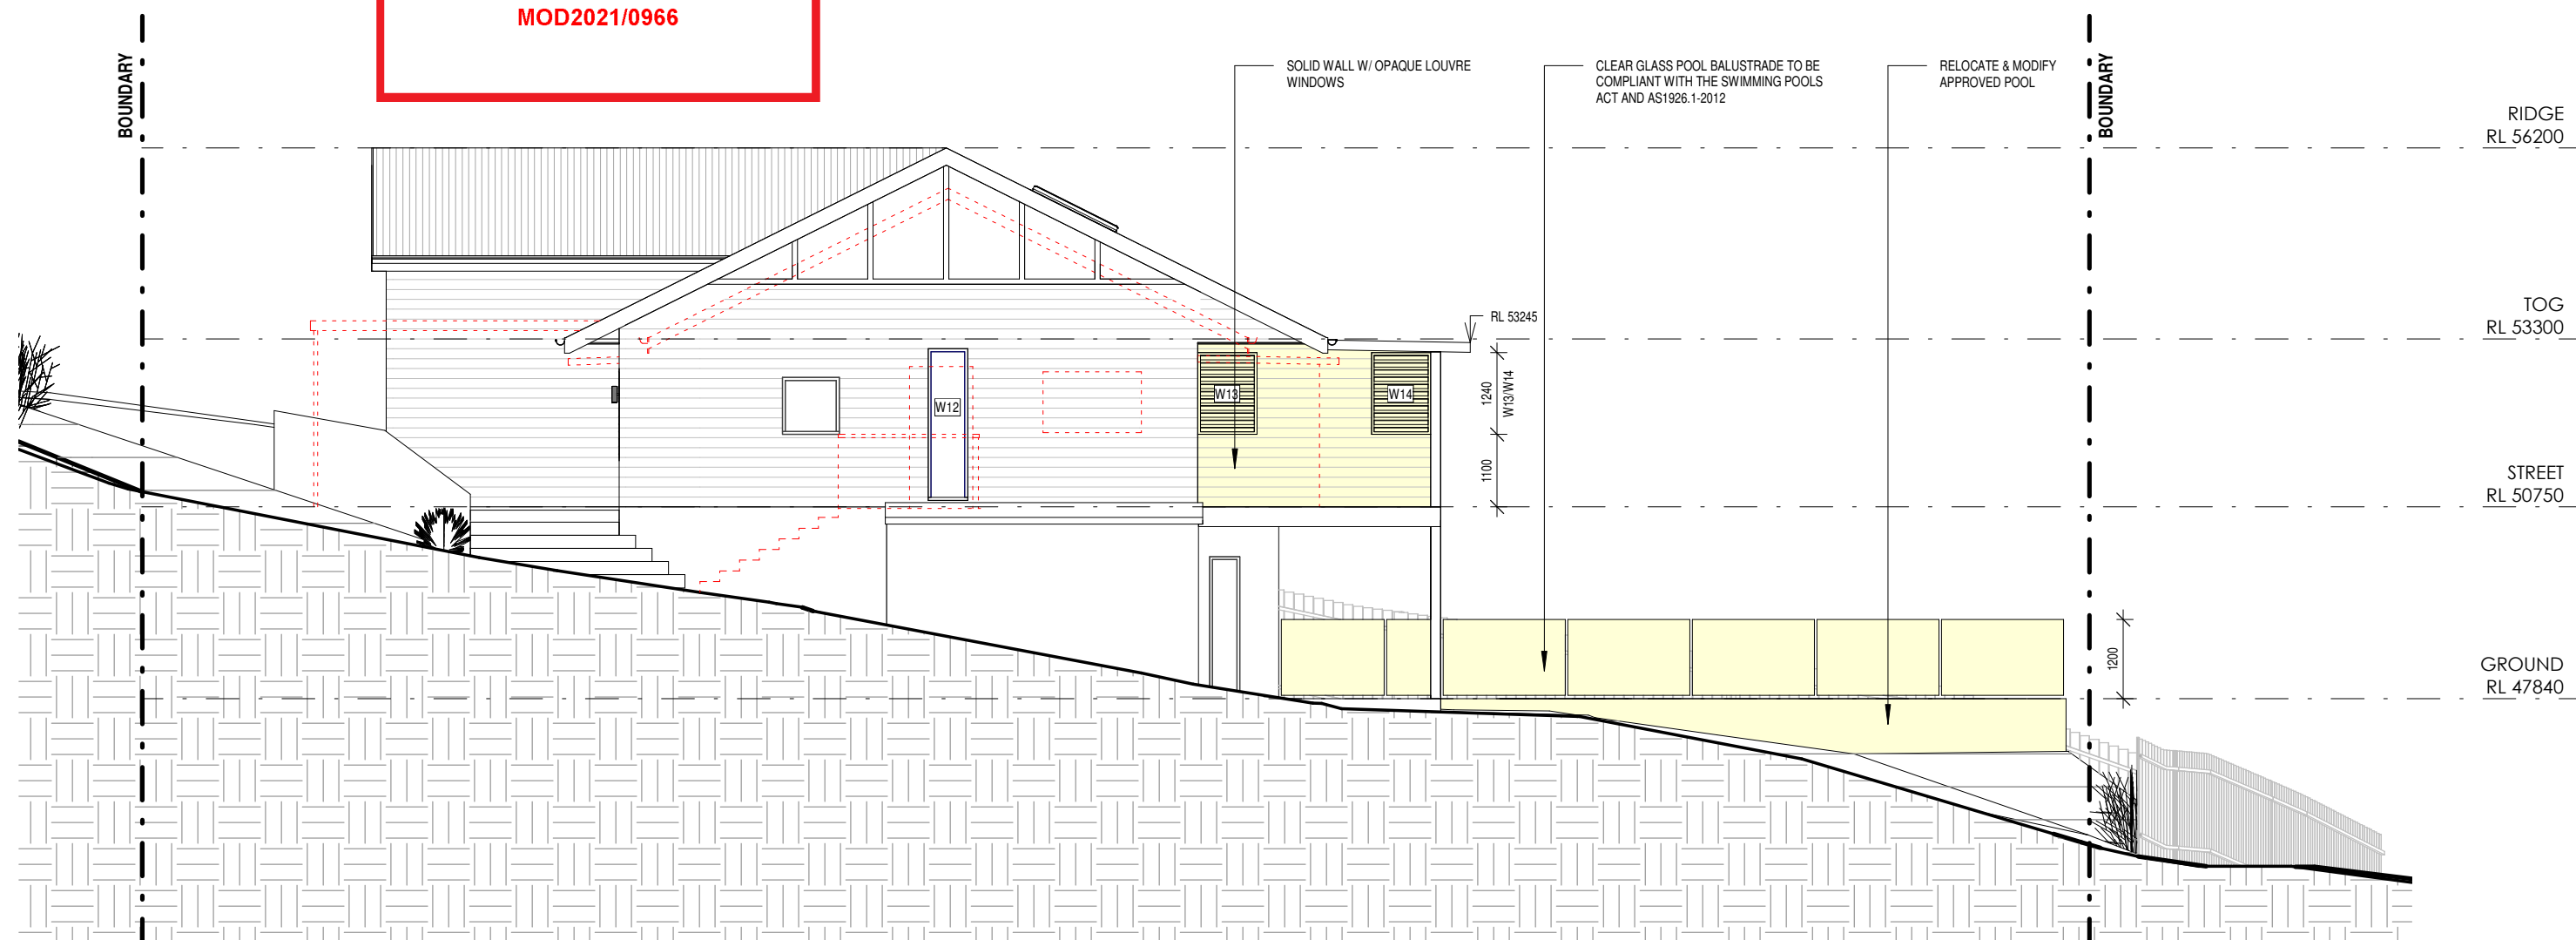

1 NORTH ELEVATION

10	1 : 100
----	---------

DRAWINGS NOT TO BE SCALED, USE FIGURED DIMENSIONS ONLY. CHECK ALL DIMENSIONS ON SITE. PRIOR TO MANUFACTURE MEASURE ALL WINDOW/DOOR OPENINGS ON SITE. ELECTRONIC COPIES OF DRAWINGS SHOULD BE VERIFIED AGAINST PRINTED COPIES TO ENSURE NO LOSS OF INFORMATION. **IF IN DOUBT ASK**

 

- - - - DEMOLISHED
 - - - - HIDDEN
 — — OVERHEAD
 ■ EXISTING
 ■ PROPOSED
 ■ SEC 4.55 WORKS


ARCHITECT  reg# NSW 7417 - TIM WEST ph. 02 9918 5085 e. tim@thw.net.au m. Suite 101 - Level 1, 60 Old Barrenjoey rd, Avalon NSW, 2107	SURVEYOR WUMARA GROUP 4/96 BEACH ST, COOGOO, NSW, 2034 INFO@WUMARAGROUP.COM.AU 1300 575 702	ENGINEER BARRENJOEY CONSULTING ENGINEERS LUCASBCE@BIGPOND.COM 0418 620 330	PLANNER VAUGHAN MILLIGAN DEVELOPMENT CONSULTING VMDC@BIGPOND.NET.AU 9999 4922	PROJECT ALTERATIONS & ADDITIONS 49 BINBURRA AVENUE, AVALON BEACH, NSW, 2107				JOB NUM# 179	DRAWN BY MV	CHK. BY TW	PAGE SIZE A3	
	GEOTECH WHITE GEOTECHNICAL GROUP INFO@WHITEGEO.COM.AU 02 7900 3214	BIODIVERSITY ECOLOGICAL CONSULTANTS AUSTRALIA ECOLOGICALCA@OUTLOOK.COM 9918 4486	BUSHFIRE THE FIRE CONSULTANTS 0418 460 517	CLIENT WILL KILOH 0459 232 405 WILLKILOH1984@GMAIL.COM	H	19/10/2021	SECTION 4.55	PROJECT NAME 49 BINBURRA AVE			SCALE 1 : 100	
					G	16/07/2021	CC AMENDMENTS					
					E	01/06/2021	CC	DRAWING NAME ELEVATION			DRAWING NUMBER A 10 -H	
					D	28/05/2021	DA REVISED					
					B	04/03/2021	DA					
					A	19/02/2021	PRELIMINARY DA					
IS	DATE	COMMENTS										



northern
beaches
council

THIS PLAN IS TO BE READ IN
CONJUNCTION WITH
THE CONDITIONS OF DEVELOPMENT
CONSENT

MOD2021/0966

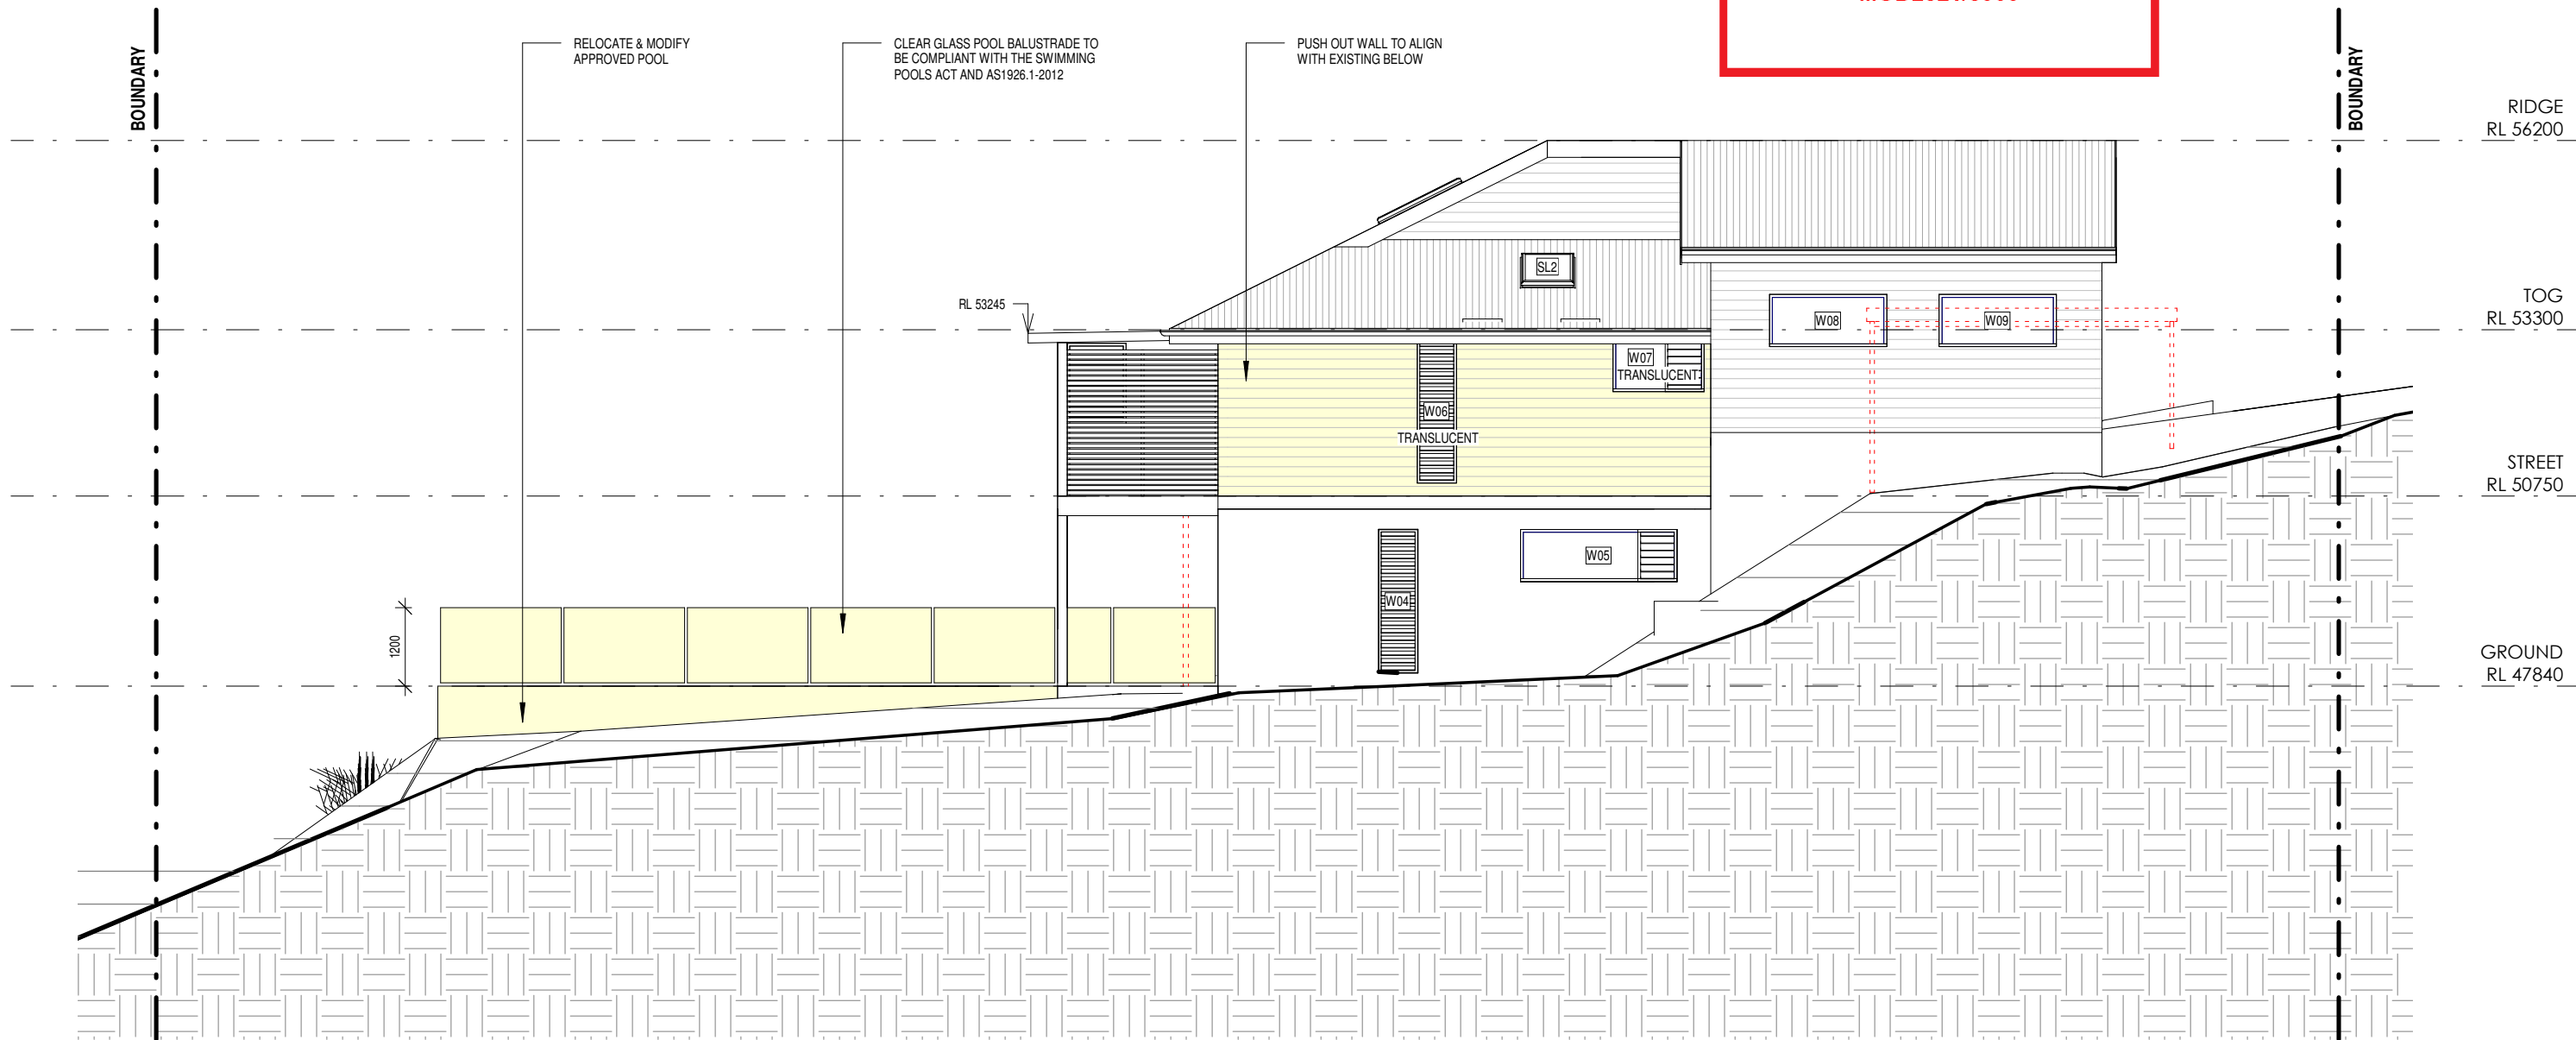

1

11

SOUTH ELEVATION

1 : 100


- DEMOLISHED
- HIDDEN
- OVERHEAD
- EXISTING
- PROPOSED
- SEC 4.55 WORKS

ARCHITECT'S WORK IS COPYRIGHT AND COVERED BY COPYRIGHT ACT 1968
DRAWINGS NOT TO BE SCALED. USE FIGURED DIMENSIONS ONLY. CHECK ALL DIMENSIONS ON SITE. PRIOR TO MANUFACTURE MEASURE ALL WINDOW/DOOR OPENINGS ON SITE. ELECTRONIC COPIES OF DRAWINGS SHOULD BE VERIFIED AGAINST PRINTED COPIES TO ENSURE NO LOSS OF INFORMATION. IF IN DOUBT ASK

ARCHITECT  reg# NSW 7417 - TIM WEST ph. 02 9918 5085 e. tim@thw.net.au m. Suite 101 - Level 1, 60 Old Barrenjoey rd, Avalon NSW, 2107	SURVEYOR WUMARA GROUP 4/96 BEACH ST, COOGOO, NSW, 2034 INFO@WUMARAGROUP.COM.AU 1300 575 702	ENGINEER BARRENJOEY CONSULTING ENGINEERS LUCAS8CE@BIGPOND.COM 0418 620 330	PLANNER VAUGHAN MILLIGAN DEVELOPMENT CONSULTING VMDC@BIGPOND.NET.AU 9999 4922	PROJECT ALTERATIONS & ADDITIONS 49 BINBURRA AVENUE, AVALON BEACH, NSW, 2107				JOB NUM# 179	DRAWN BY MV	CHK. BY TW	PAGE SIZE A3
	GEOTECH WHITE GEOTECHNICAL GROUP INFO@WHITEGEO.COM.AU 02 7900 3214	BIODIVERSITY ECOLOGICAL CONSULTANTS AUSTRALIA ECOLOGICALCA@OUTLOOK.COM 9918 4486	BUSHFIRE THE FIRE CONSULTANTS 0418 460 517	CLIENT WILL KILOH 0459 232 405 WILLKILOH1984@GMAIL.COM	H	19/10/2021	SECTION 4.55	PROJECT NAME		SCALE	
					G	16/07/2021	CC AMENDMENTS	49 BINBURRA AVE		1 : 100	
					E	01/06/2021	CC	DRAWING NAME		DRAWING NUMBER	
					D	28/05/2021	DA REVISED	ELEVATION		A 11 -H	
B	04/03/2021	DA									
A	19/02/2021	PRELIMINARY DA									
IS	DATE	COMMENTS									




MOD2021/0966

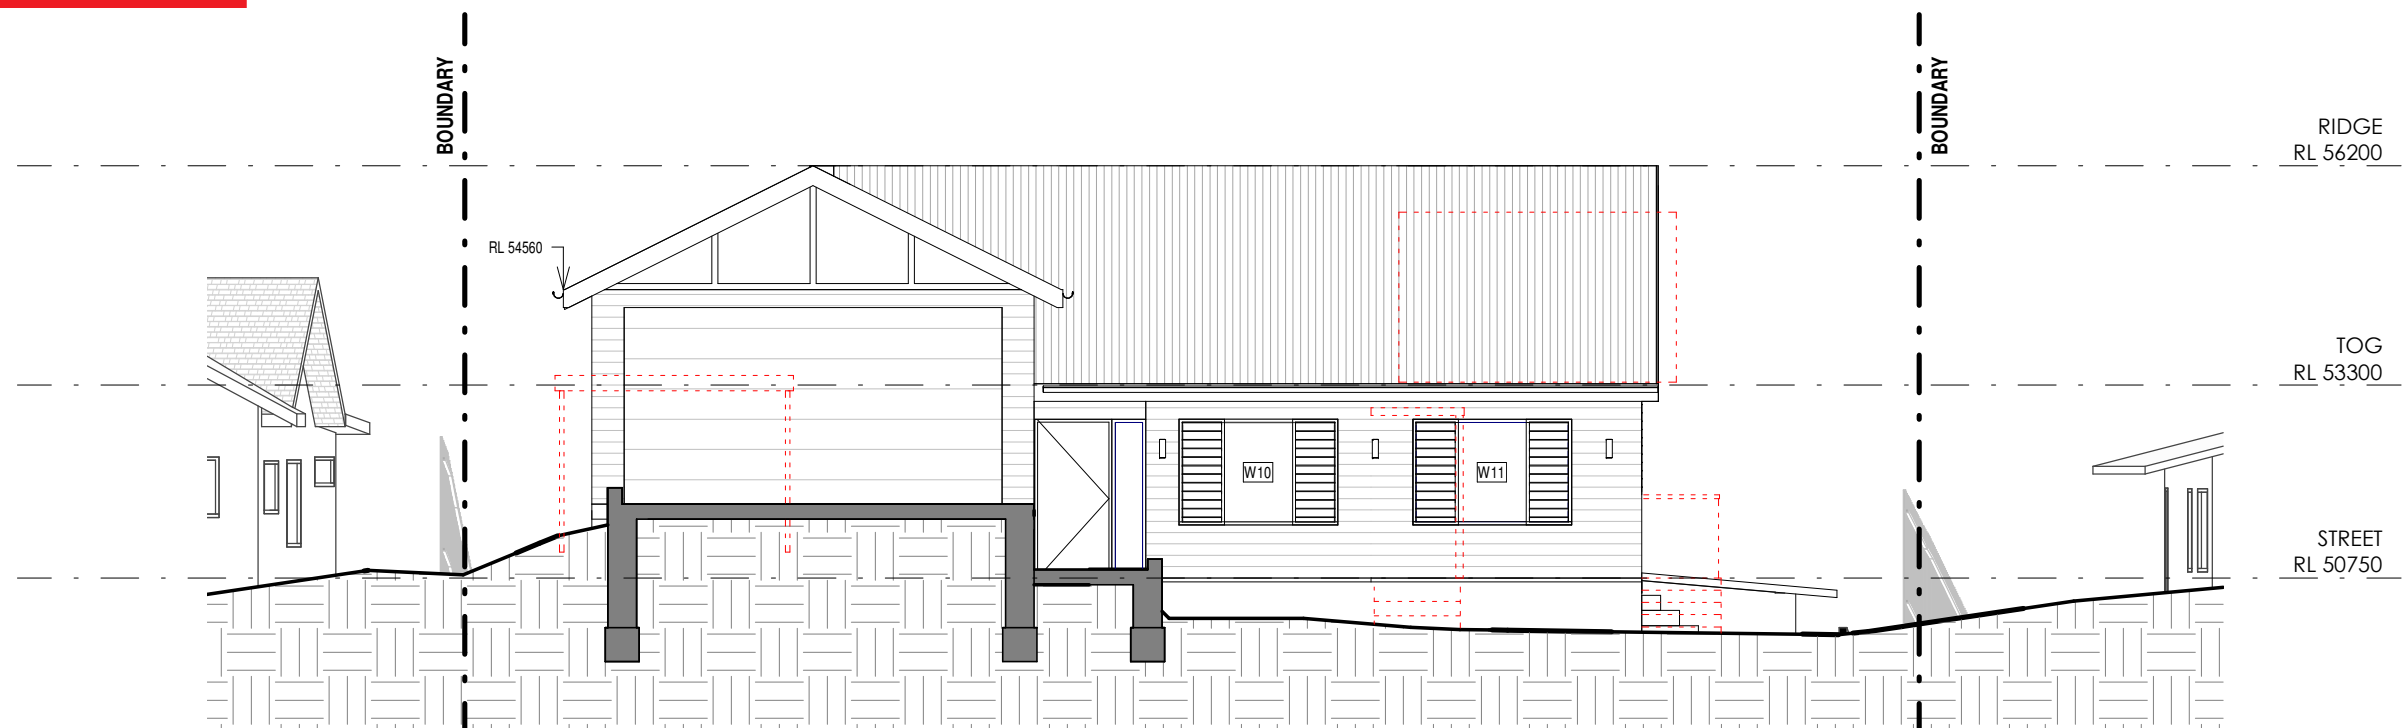


1	EAST ELEVATION
12	1 : 100

DRAWINGS NOT TO BE SCALED. USE FIGURED DIMENSIONS ONLY. CHECK ALL DIMENSIONS ON SITE. PRIOR TO MANUFACTURE MEASURE ALL WINDOW/DOOR OPENINGS ON SITE. ELECTRONIC COPIES OF DRAWINGS SHOULD BE VERIFIED AGAINST PRINTED COPIES TO ENSURE NO LOSS OF INFORMATION. IF IN DOUBT ASK

 


- - - - DEMOLISHED
 - - - - HIDDEN
 — — OVERHEAD
 ■ EXISTING
 ■ PROPOSED
 ■ SEC 4.55 WORKS

ARCHITECT  reg# NSW 7417 - TIM WEST ph. 02 9918 5085 e. tim@thw.net.au m. Suite 101 - Level 1, 60 Old Barrenjoey rd, Avalon NSW, 2107	SURVEYOR WUMARA GROUP 4/96 BEACH ST, COOGOO, NSW, 2034 INFO@WUMARAGROUP.COM.AU 1300 575 702	ENGINEER BARRENJOEY CONSULTING ENGINEERS LUCASBCE@BIGPOND.COM 0418 620 330	PLANNER VAUGHAN MILLIGAN DEVELOPMENT CONSULTING VMDC@BIGPOND.NET.AU 9999 4922	PROJECT ALTERATIONS & ADDITIONS 49 BINBURRA AVENUE, AVALON BEACH, NSW, 2107				JOB NUM# 179	DRAWN BY MV	CHK. BY TW	PAGE SIZE A3
	GEOTECH WHITE GEOTECHNICAL GROUP INFO@WHITEGO.COM.AU 02 7900 3214	BIODIVERSITY ECOLOGICAL CONSULTANTS AUSTRALIA ECOLOGICALCA@OUTLOOK.COM 9918 4486	BUSHFIRE THE FIRE CONSULTANTS 0418 460 517	CLIENT WILL KILOH 0459 232 405 WILLKILOH1984@GMAIL.COM	H	19/10/2021	SECTION 4.55	PROJECT NAME 49 BINBURRA AVE			SCALE 1 : 100
					E	01/06/2021	CC	DRAWING NAME ELEVATION			DRAWING NUMBER A 12 -H
					D	28/05/2021	DA REVISED				
					B	04/03/2021	DA				
					A	19/02/2021	PRELIMINARY DA				
IS	DATE	COMMENTS									

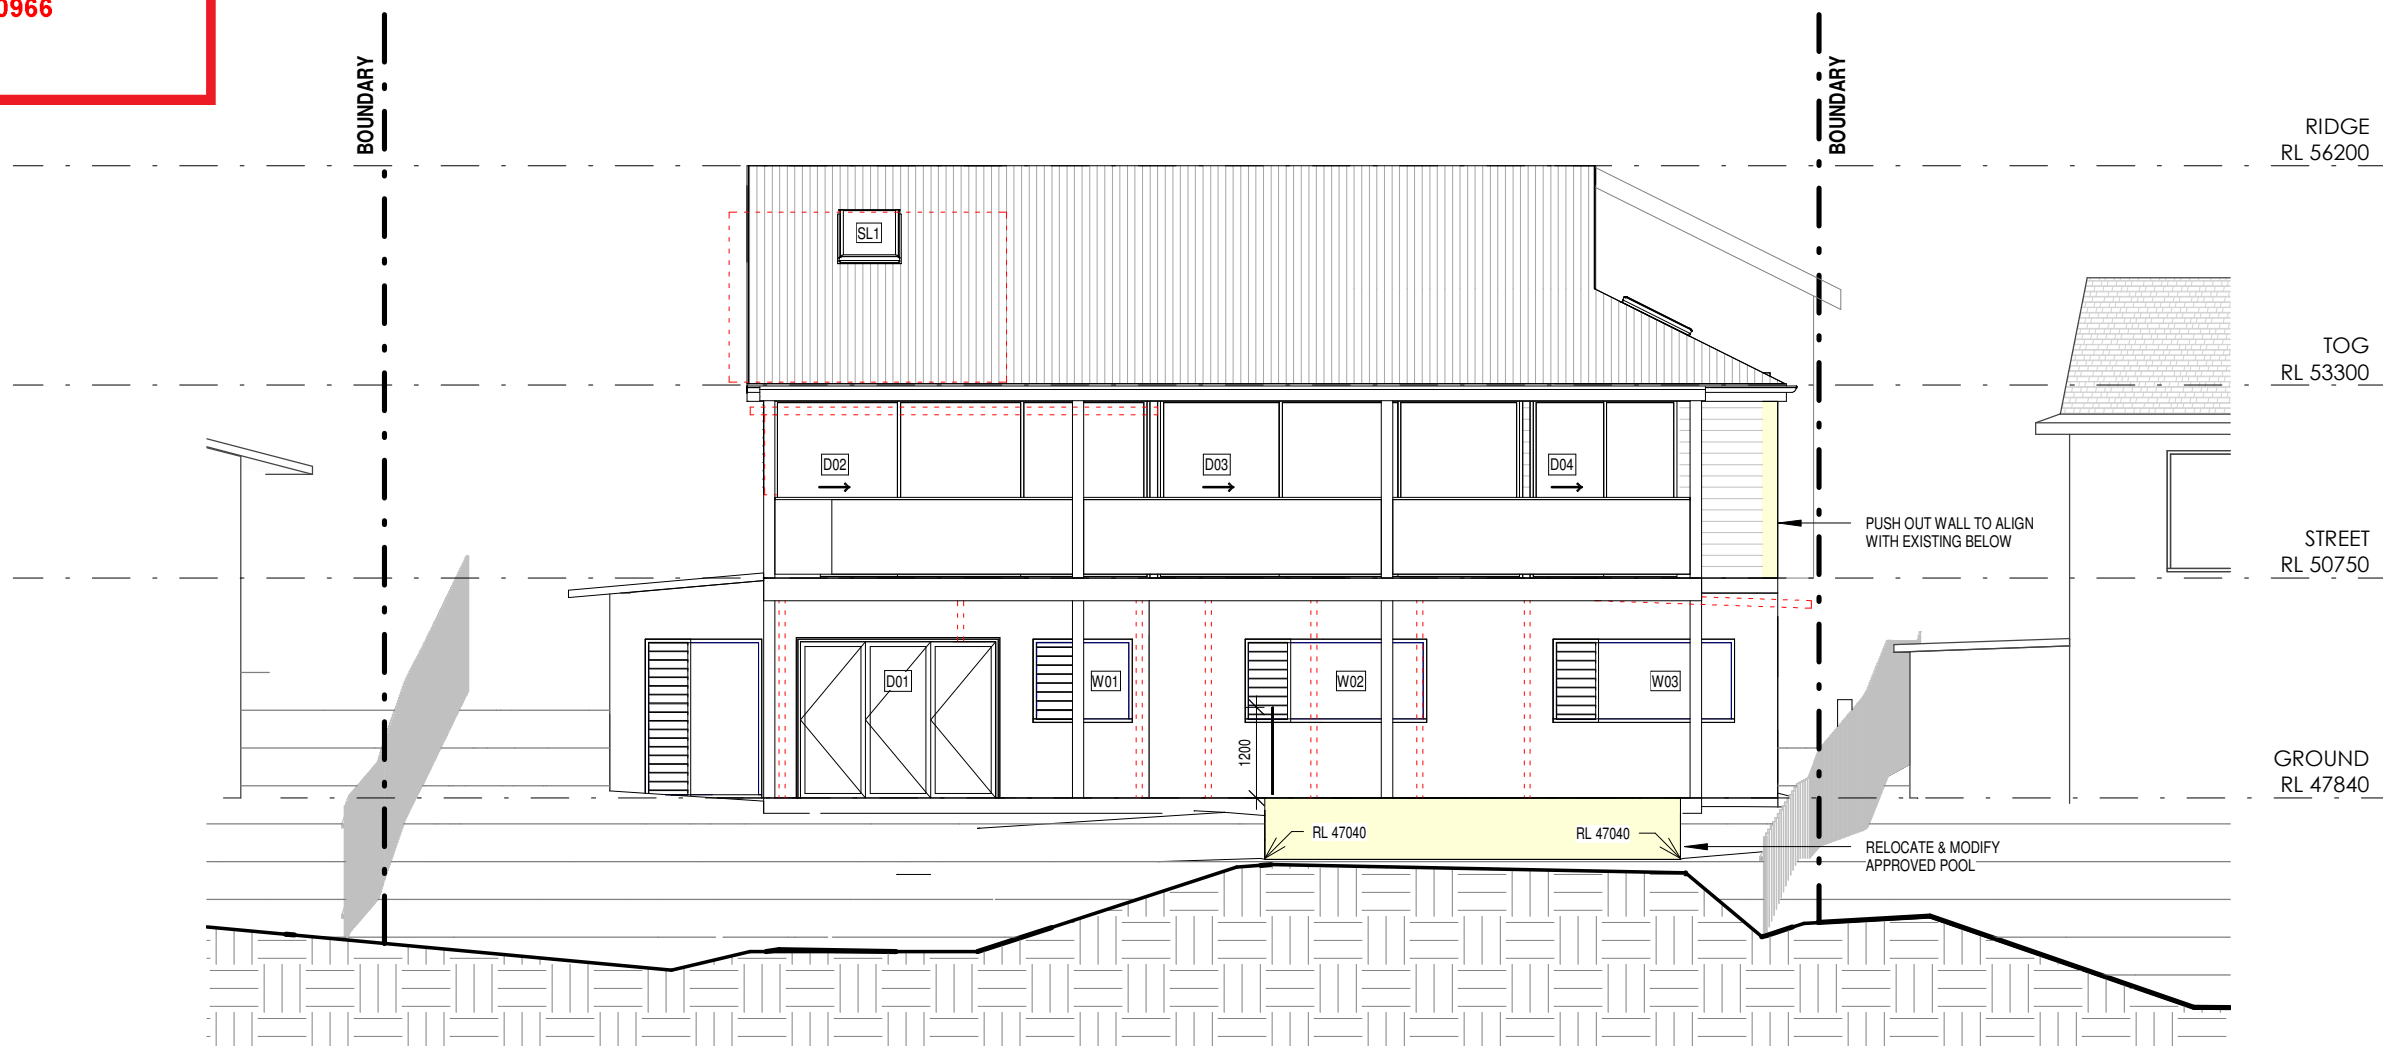

1	WEST ELEVATION
13	1:100

DRAWINGS NOT TO BE SCALED. USE FIGURED DIMENSIONS ONLY. CHECK ALL DIMENSIONS ON SITE. PRIOR TO MANUFACTURE MEASURE ALL WINDOW/DOOR OPENINGS ON SITE. ELECTRONIC COPIES OF DRAWINGS SHOULD BE VERIFIED AGAINST PRINTED COPIES TO ENSURE NO LOSS OF INFORMATION. **IF IN DOUBT ASK**

 

- - - - DEMOLISHED
 - - - - HIDDEN
 — — OVERHEAD
 ■ EXISTING
 ■ PROPOSED
 ■ SEC 4.55 WORKS


ARCHITECT  reg# NSW 7417 - TIM WEST ph. 02 9918 5085 e. tim@thw.net.au m. Suite 101 - Level 1, 60 Old Barrenjoey rd, Avalon NSW, 2107	SURVEYOR WUMARA GROUP 4/96 BEACH ST, COOGOO, NSW, 2034 INFO@WUMARAGROUP.COM.AU 1300 575 702	ENGINEER BARRENJOEY CONSULTING ENGINEERS LUCASBCE@BIGPOND.COM 0418 620 330	PLANNER VAUGHAN MILLIGAN DEVELOPMENT CONSULTING VMDC@BIGPOND.NET.AU 9999 4922	PROJECT ALTERATIONS & ADDITIONS 49 BINBURRA AVENUE, AVALON BEACH, NSW, 2107				JOB NUM# 179	DRAWN BY MV	CHK. BY TW	PAGE SIZE A3	
	GEOTECH WHITE GEOTECHNICAL GROUP INFO@WHITEGEO.COM.AU 02 7900 3214	BIODIVERSITY ECOLOGICAL CONSULTANTS AUSTRALIA ECOLOGICALCA@OUTLOOK.COM 9918 4486	BUSHFIRE THE FIRE CONSULTANTS 0418 460 517	CLIENT WILL KILOH 0459 232 405 WILLKILOH1984@GMAIL.COM	H	19/10/2021	SECTION 4.55	PROJECT NAME 49 BINBURRA AVE			SCALE 1 : 100	
					E	01/06/2021	CC					
					D	28/05/2021	DA REVISED	DRAWING NAME ELEVATION			DRAWING NUMBER A 13 -H	
					B	04/03/2021	DA					
					A	19/02/2021	PRELIMINARY DA					
IS	DATE	COMMENTS										



northern
beaches
council

THIS PLAN IS TO BE READ IN
CONJUNCTION WITH
THE CONDITIONS OF DEVELOPMENT
CONSENT

MOD2021/0966

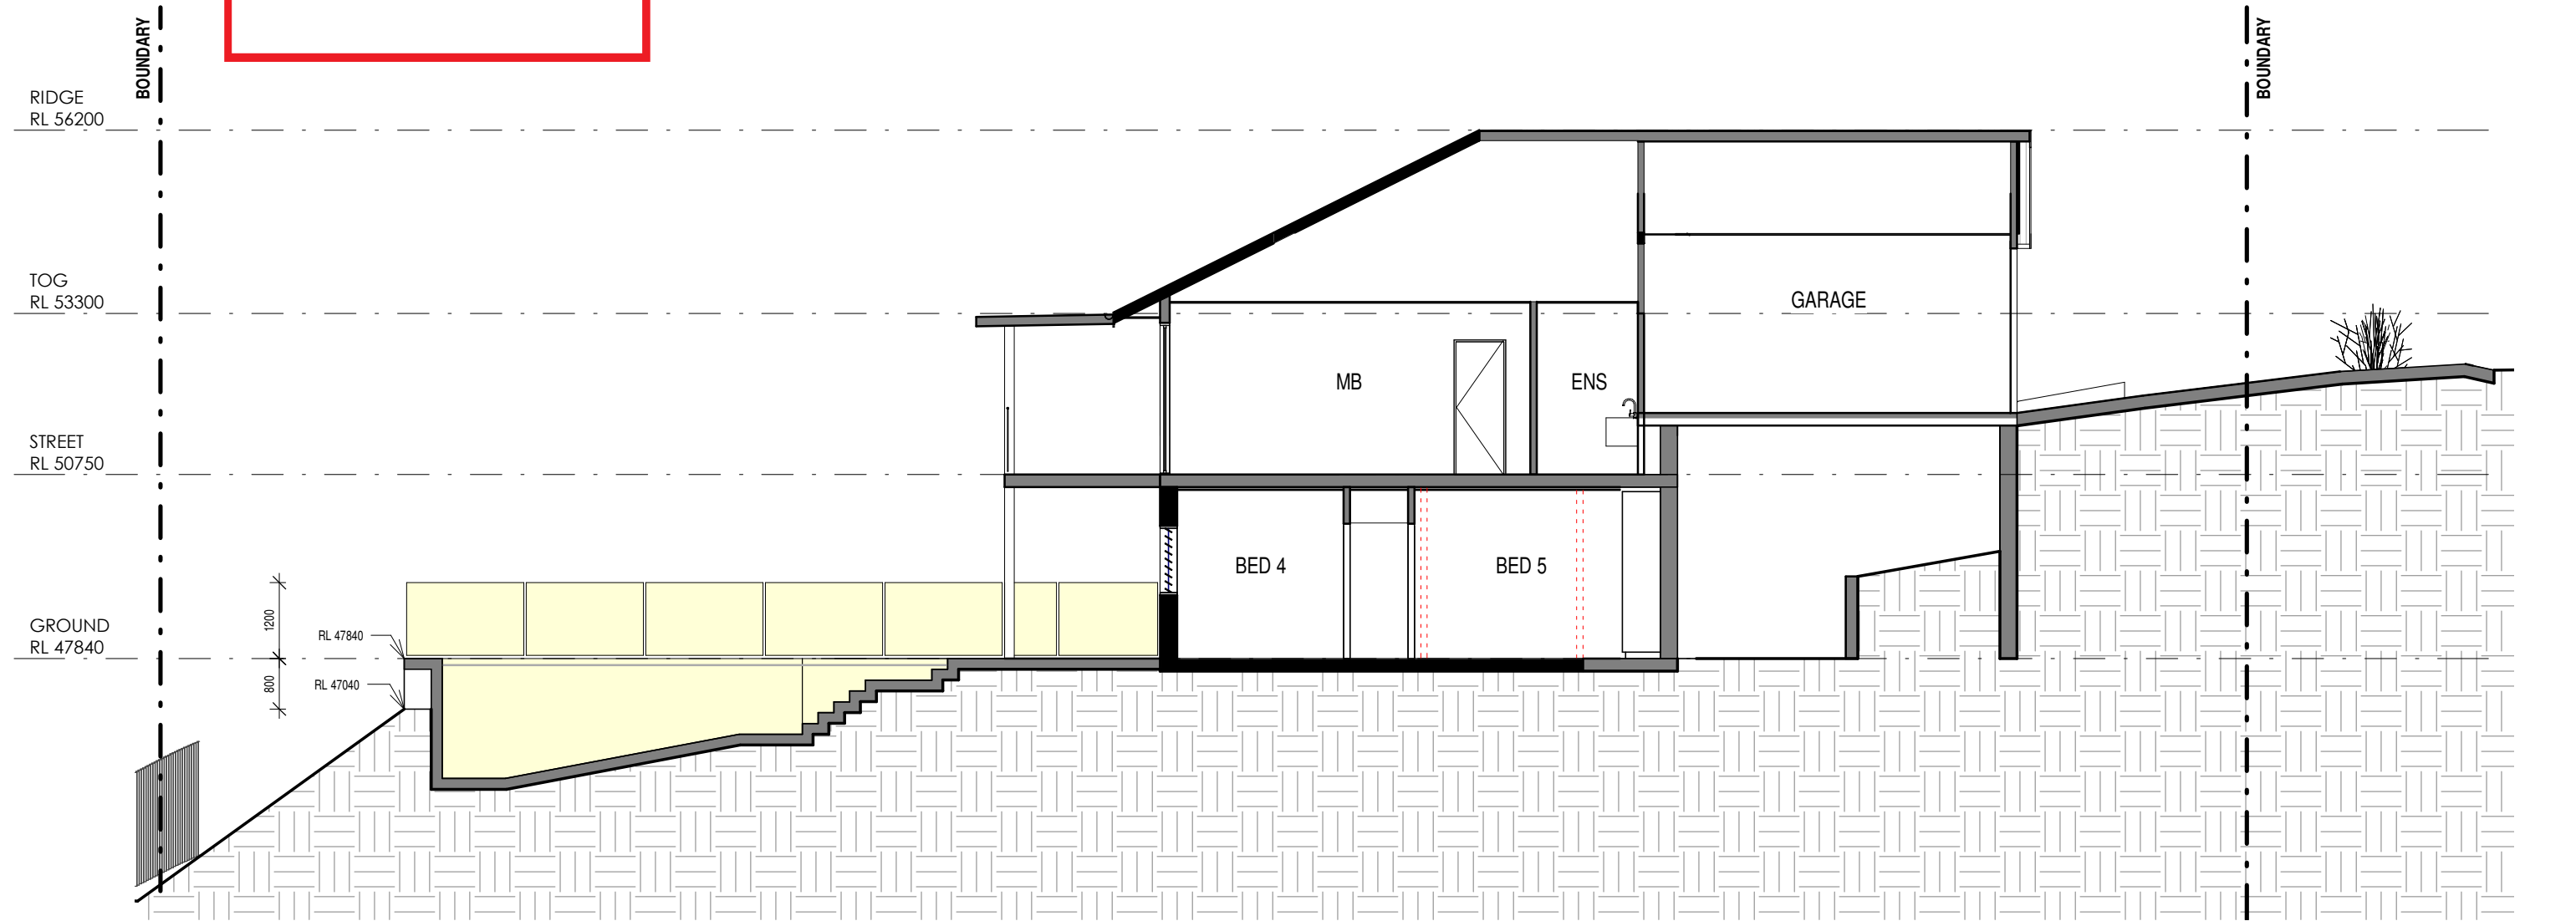

1

02 20

SECTION 1

1 : 100

ARCHITECT'S WORK IS COPYRIGHT AND COVERED BY COPYRIGHT ACT 1968
DRAWINGS NOT TO BE SCALED, USE FIGURED DIMENSIONS ONLY. CHECK ALL DIMENSIONS ON SITE. PRIOR TO MANUFACTURE MEASURE ALL WINDOW/DOOR OPENINGS ON SITE. ELECTRONIC COPIES OF DRAWINGS SHOULD BE VERIFIED AGAINST PRINTED COPIES TO ENSURE NO LOSS OF INFORMATION. IF IN DOUBT ASK

- DEMOLISHED
- HIDDEN
- OVERHEAD
- EXISTING
- PROPOSED
- SEC 4.55 WORKS

ARCHITECT



reg# NSW 7417 - TIM WEST
ph. 02 9918 5085
e. tim@thw.net.au
m. Suite 101 - Level 1, 60 Old Barrenjoey rd, Avalon NSW, 2107

SURVEYOR WUMARA GROUP 4/96 BEACH ST, COOGOO, NSW, 2034 INFO@WUMARAGROUP.COM.AU 1300 575 702	ENGINEER BARRENJOEY CONSULTING ENGINEERS LUCAS8CE@BIGPOND.COM 0418 620 330	PLANNER VAUGHAN MILLIGAN DEVELOPMENT CONSULTING VMDC@BIGPOND.NET.AU 9999 4922	PROJECT ALTERATIONS & ADDITIONS 49 BINBURRA AVENUE, AVALON BEACH, NSW, 2107	H19/10/2021SECTION 4.55 E01/06/2021CC D28/05/2021DA REVISED B04/03/2021DA A19/02/2021PRELIMINARY DA ISDATECOMMENTS	JOB NUM# 179	DRAWN BY MV	CHK. BY TW	PAGE SIZE A3	
GEOTECH WHITE GEOTECHNICAL GROUP INFO@WHITEGEO.COM.AU 02 7900 3214	BIODIVERSITY ECOLOGICAL CONSULTANTS AUSTRALIA ECOLOGICALCA@OUTLOOK.COM 9918 4486	BUSHFIRE THE FIRE CONSULTANTS 0418 460 517	CLIENT WILL KILOH 0459 232 405 WILLKILOH1984@GMAIL.COM		PROJECT NAME 49 BINBURRA AVE		SCALE 1 : 100		
					DRAWING NAME SECTION		DRAWING NUMBER A 20 -H		