


 


 northern  
beaches  
council

**THIS PLAN IS TO BE READ IN  
CONJUNCTION WITH  
THE CONDITIONS OF DEVELOPMENT  
CONSENT**

**DA2018/1907**

LEGEND	
	Existing single brick wall
	Existing double brick wall
	Existing timber frame wall
	Remove single brick wall
	Remove double brick wall

NOTES:  
 This drawing is the copyright of Duffy Regan Design and may not be altered, reproduced or transmitted without permission of Duffy Regan Design.  
 All levels and dimensions are to be checked on site prior to commencement of any work.  
 All new and altered works to relevant BCA and AS/NZ standards.  
 NOT FOR CONSTRUCTION

Project: ALTERATIONS & ADDITIONS

Job. No. 621/18

for: St. Andrews Church Hall  
 at: 54 Raglan St., Manly NSW

Title:

Scale: 1:100 @ A3

Revision:

**DEMOLITION PLAN**


Date: OCT 2018

Drawn: D.R.

DUFFY REGAN DESIGN  
 121 Soldiers Ave., Freshwater NSW 2096

Telephone: (02) 9905 6009  
 Mobile: 0416 037 847  
 Email: dregandesign@gmail.com

Drawing No. **DA-02**

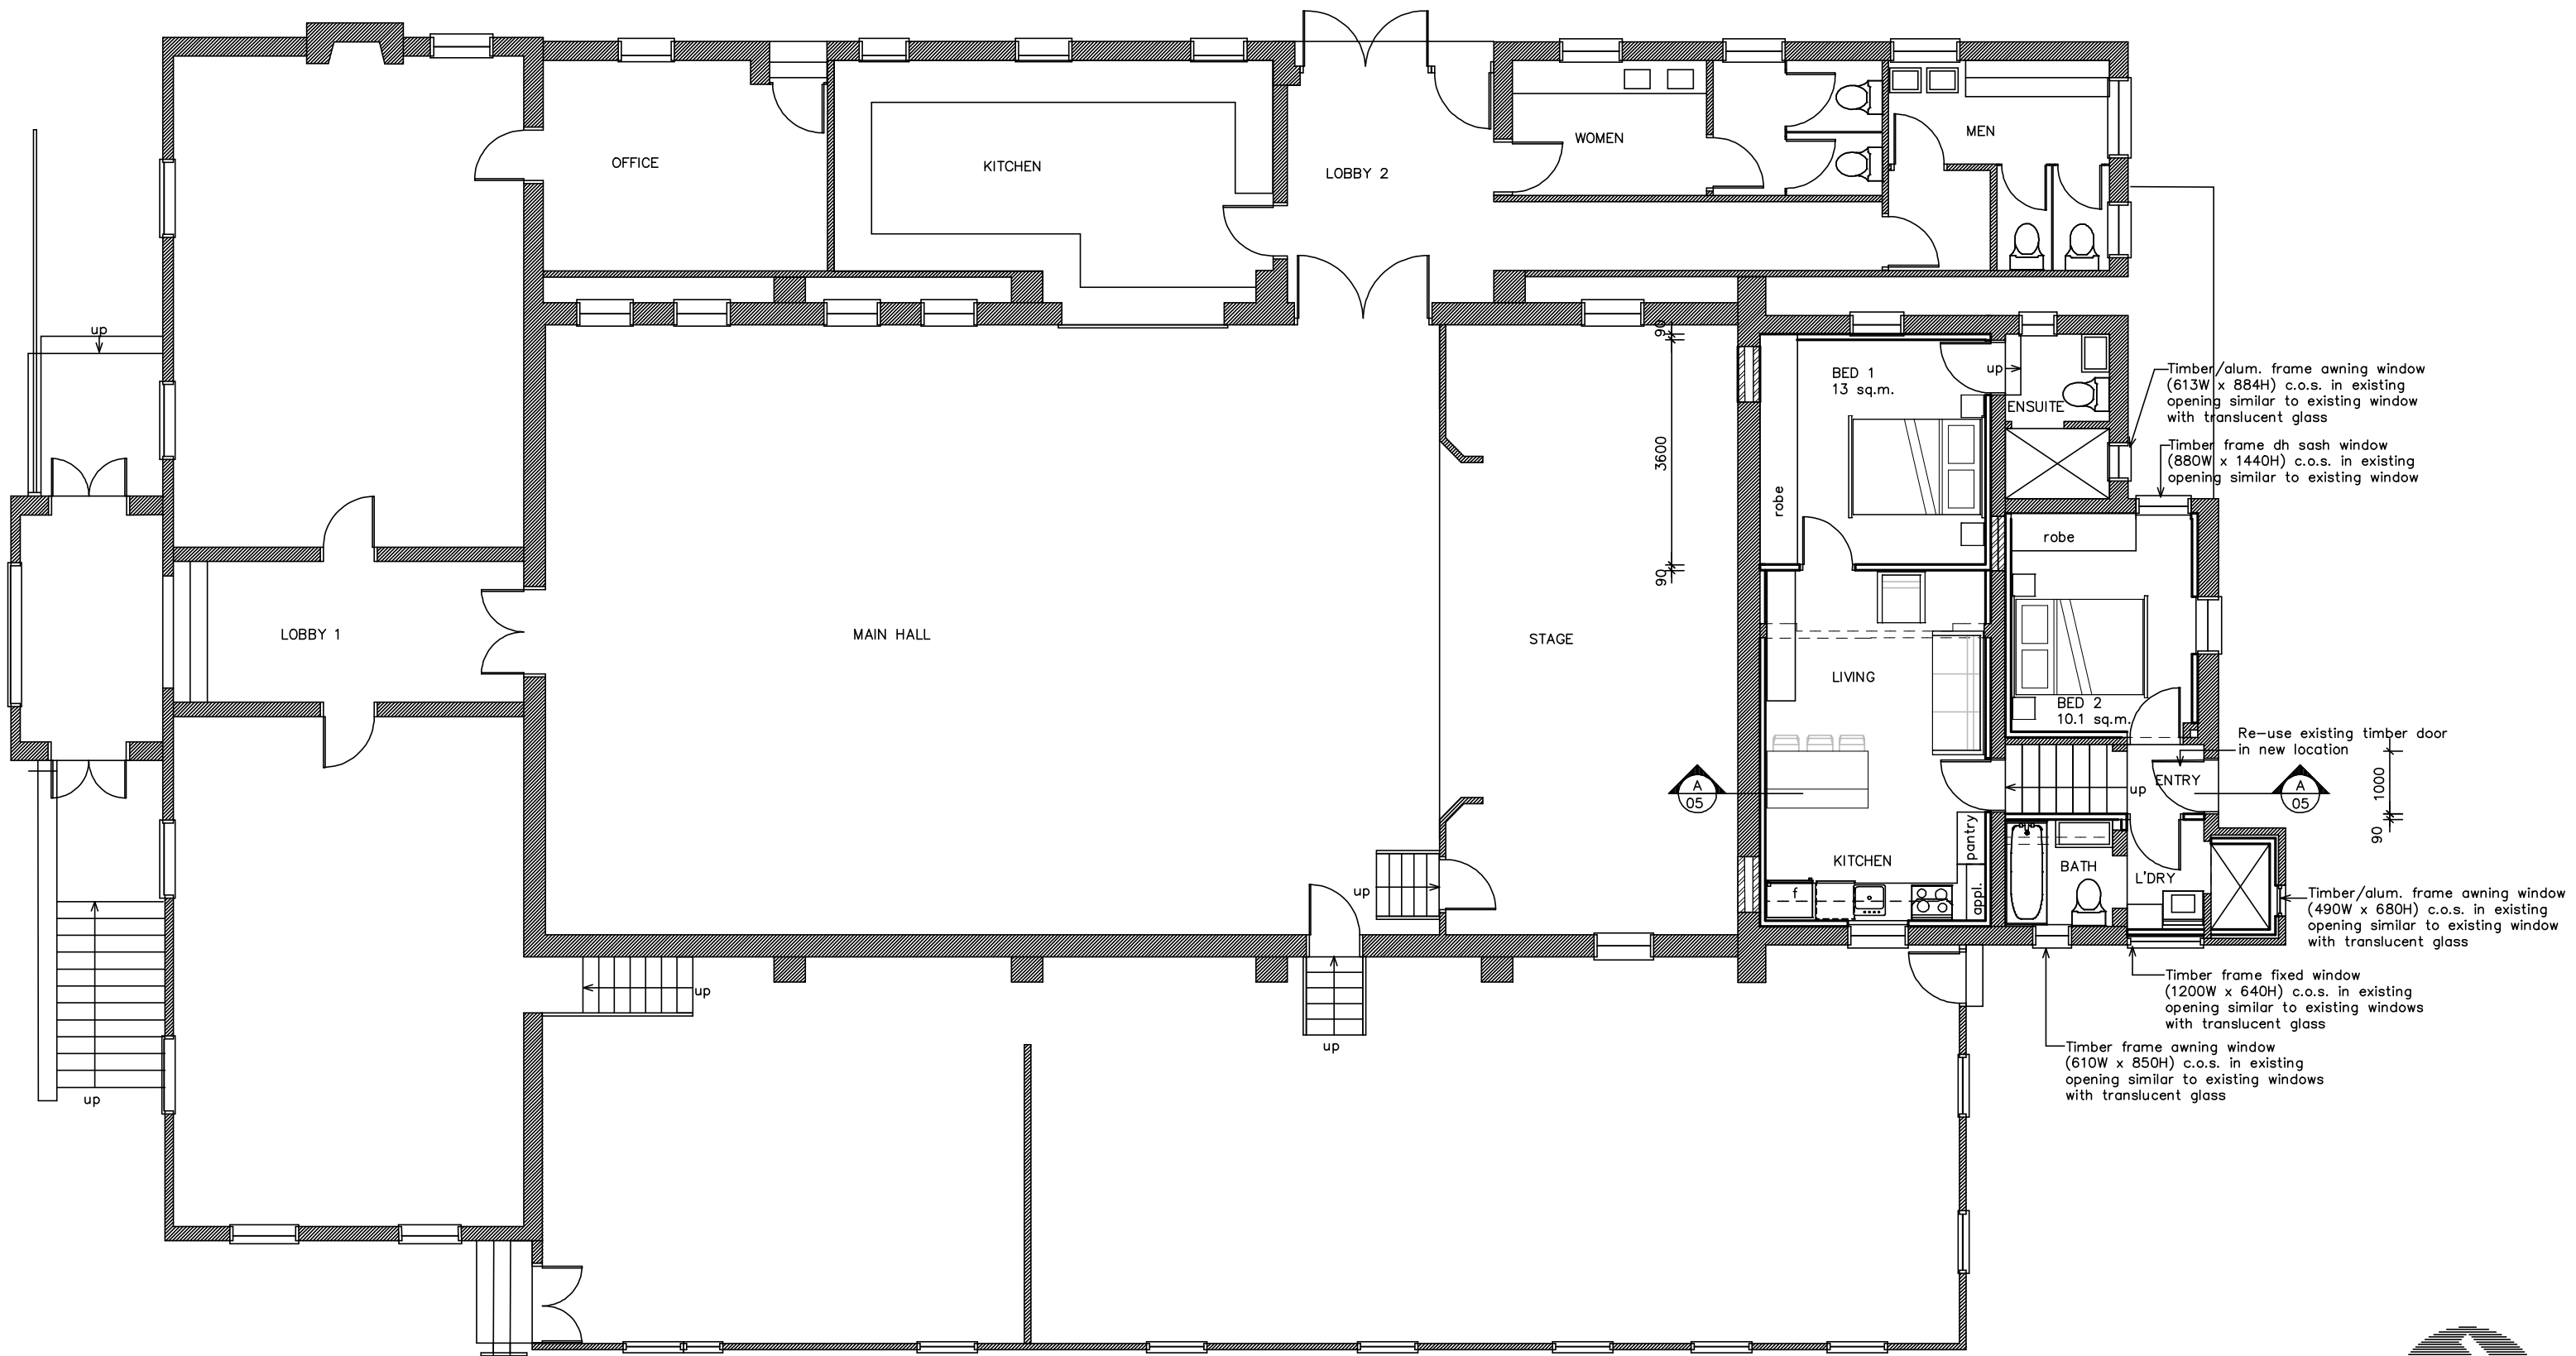


 northern  
beaches  
council

**THIS PLAN IS TO BE READ IN  
CONJUNCTION WITH  
THE CONDITIONS OF DEVELOPMENT  
CONSENT**

**DA2018/1907**

LEGEND	
	Existing single brick wall
	Existing double brick wall
	Existing timber frame wall
	Remove single brick wall
	Remove double brick wall
	New timber frame wall
	New double brick wall
	Window number (basix)
	Door number (basix)

NOTES:  
 This drawing is the copyright of Duffy Regan Design and may not be altered, reproduced or transmitted without permission of Duffy Regan Design.  
 All levels and dimensions are to be checked on site prior to commencement of any work.  
 All new and altered works to relevant BCA and AS/NZ standards.  
 NOT FOR CONSTRUCTION

Project: ALTERATIONS & ADDITIONS

Job. No. 621/18

for: St. Andrews Church Hall  
 at: 54 Raglan St., Manly NSW

Title:

Scale: 1:100 @ A3

Revision:


FLOOR PLAN

Date: OCT 2018

Drawn: D.R.

DUFFY REGAN DESIGN  
 121 Soldiers Ave., Freshwater NSW 2096  
 Telephone: (02) 9905 6009  
 Mobile: 0416 037 847  
 Email: dregandesign@gmail.com

Drawing No.  
**DA-03**

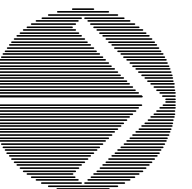





northern  
beaches  
council

THIS PLAN IS TO BE READ IN  
CONJUNCTION WITH  
THE CONDITIONS OF DEVELOPMENT  
CONSENT

DA2018/1907

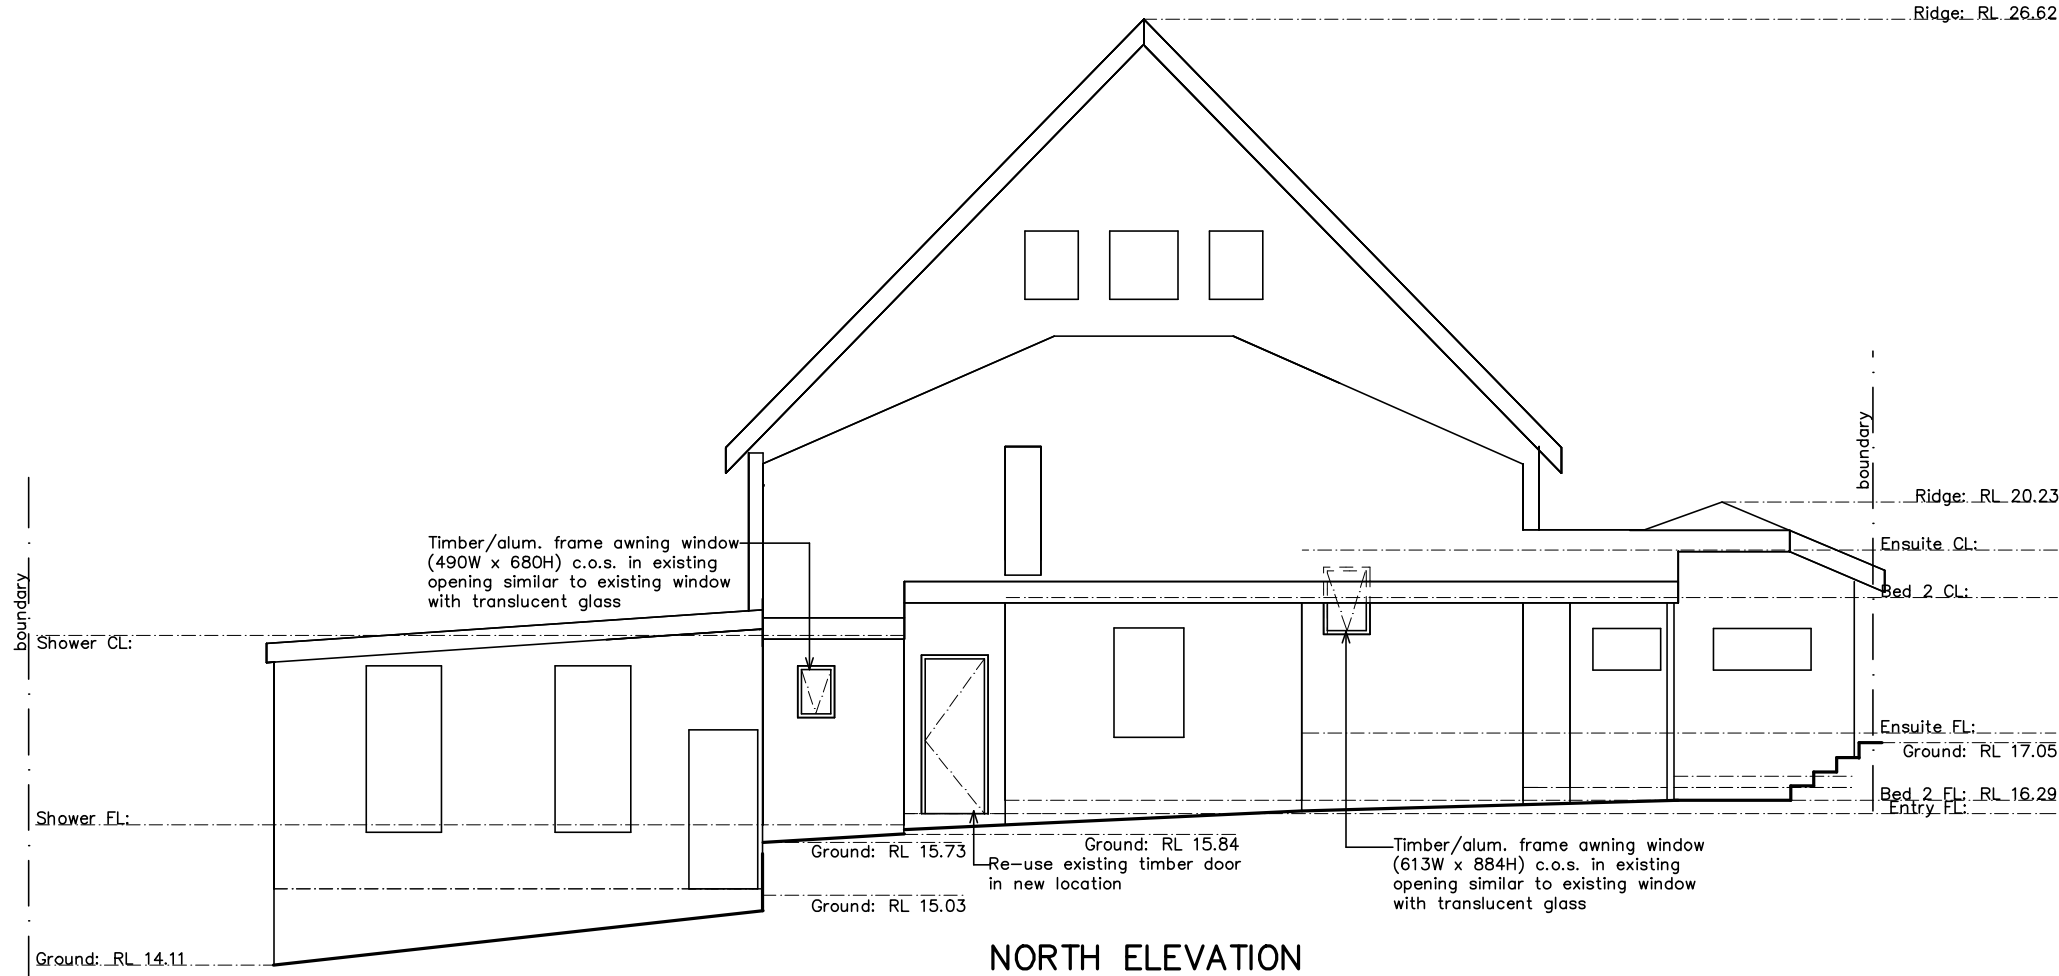

NORTH ELEVATION

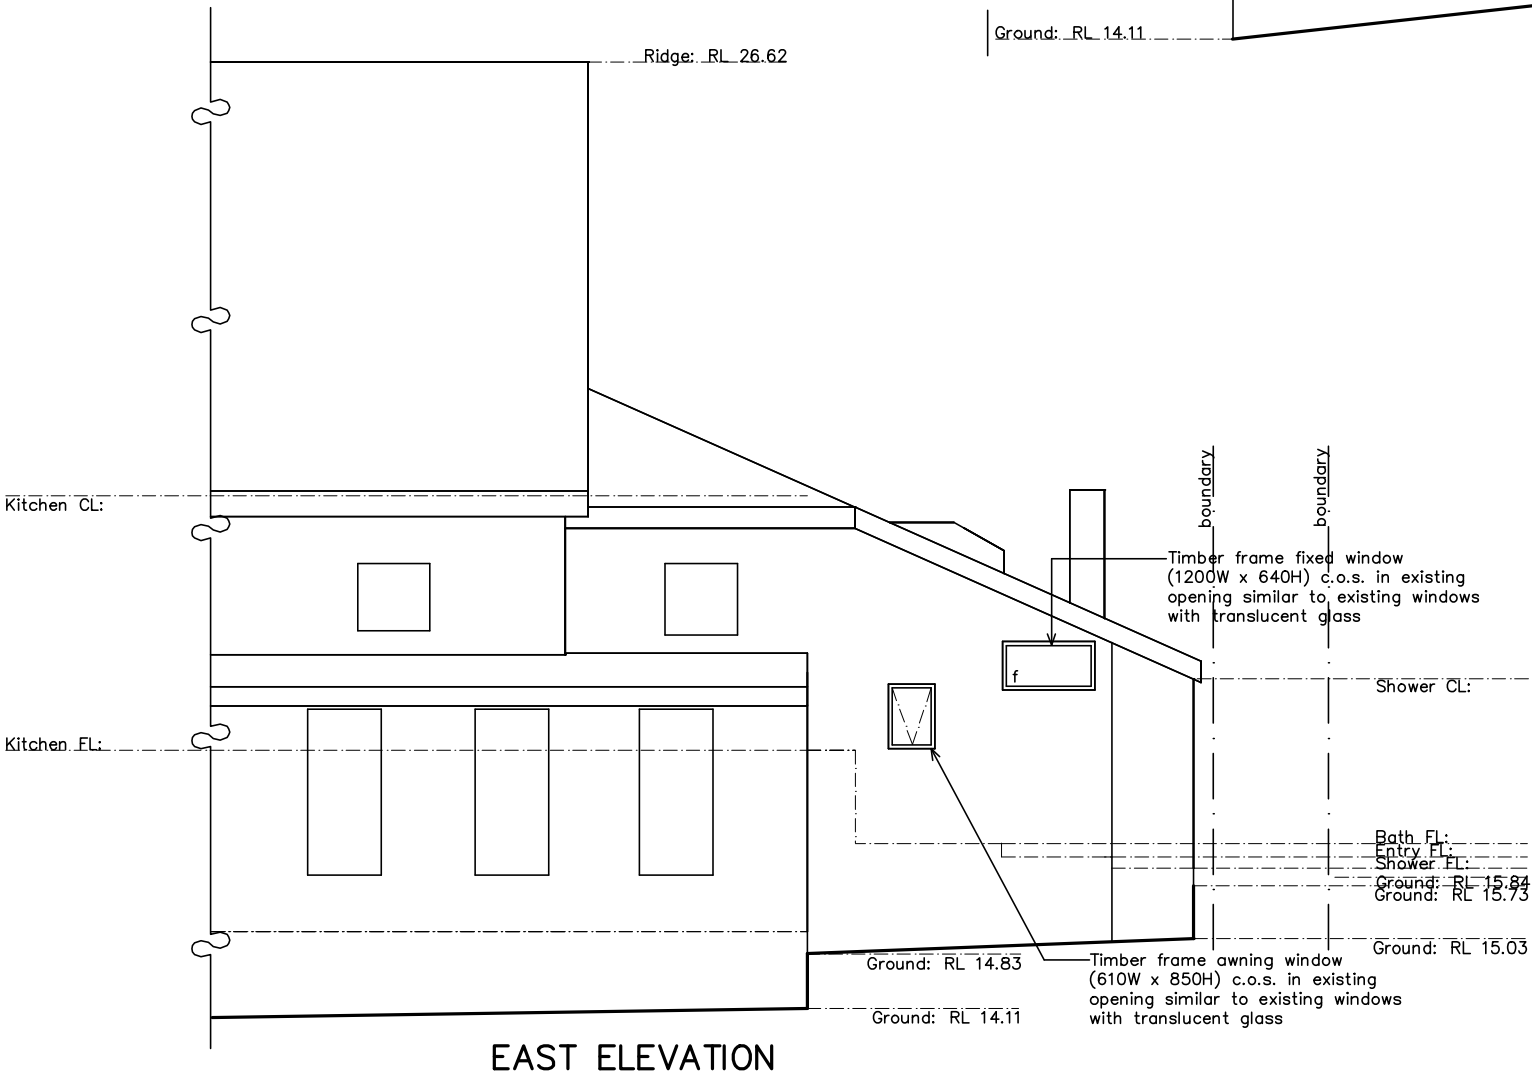

EAST ELEVATION

NOTES:  
This drawing is the copyright of Duffy Regan Design and may not be altered, reproduced or transmitted without permission of Duffy Regan Design.  
All levels and dimensions are to be checked on site prior to commencement of any work.  
All new and altered works to relevant BCA and AS/NZ standards.  
NOT FOR CONSTRUCTION



Project: ALTERATIONS & ADDITIONS		Job. No. 621/18
for:	St. Andrews Church Hall	
at:	54 Raglan St., Manly NSW	
Title:	Scale: 1:100 @ A3	Revision:
ELEVATIONS	Date: OCT 2018	
	Drawn: D.R.	
DUFFY REGAN DESIGN	Telephone: (02) 9905 6009	Drawing No. DA-04
121 Soldiers Ave., Freshwater NSW 2096	Mobile: 0416 037 847	
	Email: dregandesign@gmail.com	



northern  
beaches  
council

THIS PLAN IS TO BE READ IN  
CONJUNCTION WITH  
THE CONDITIONS OF DEVELOPMENT  
CONSENT

DA2018/1907

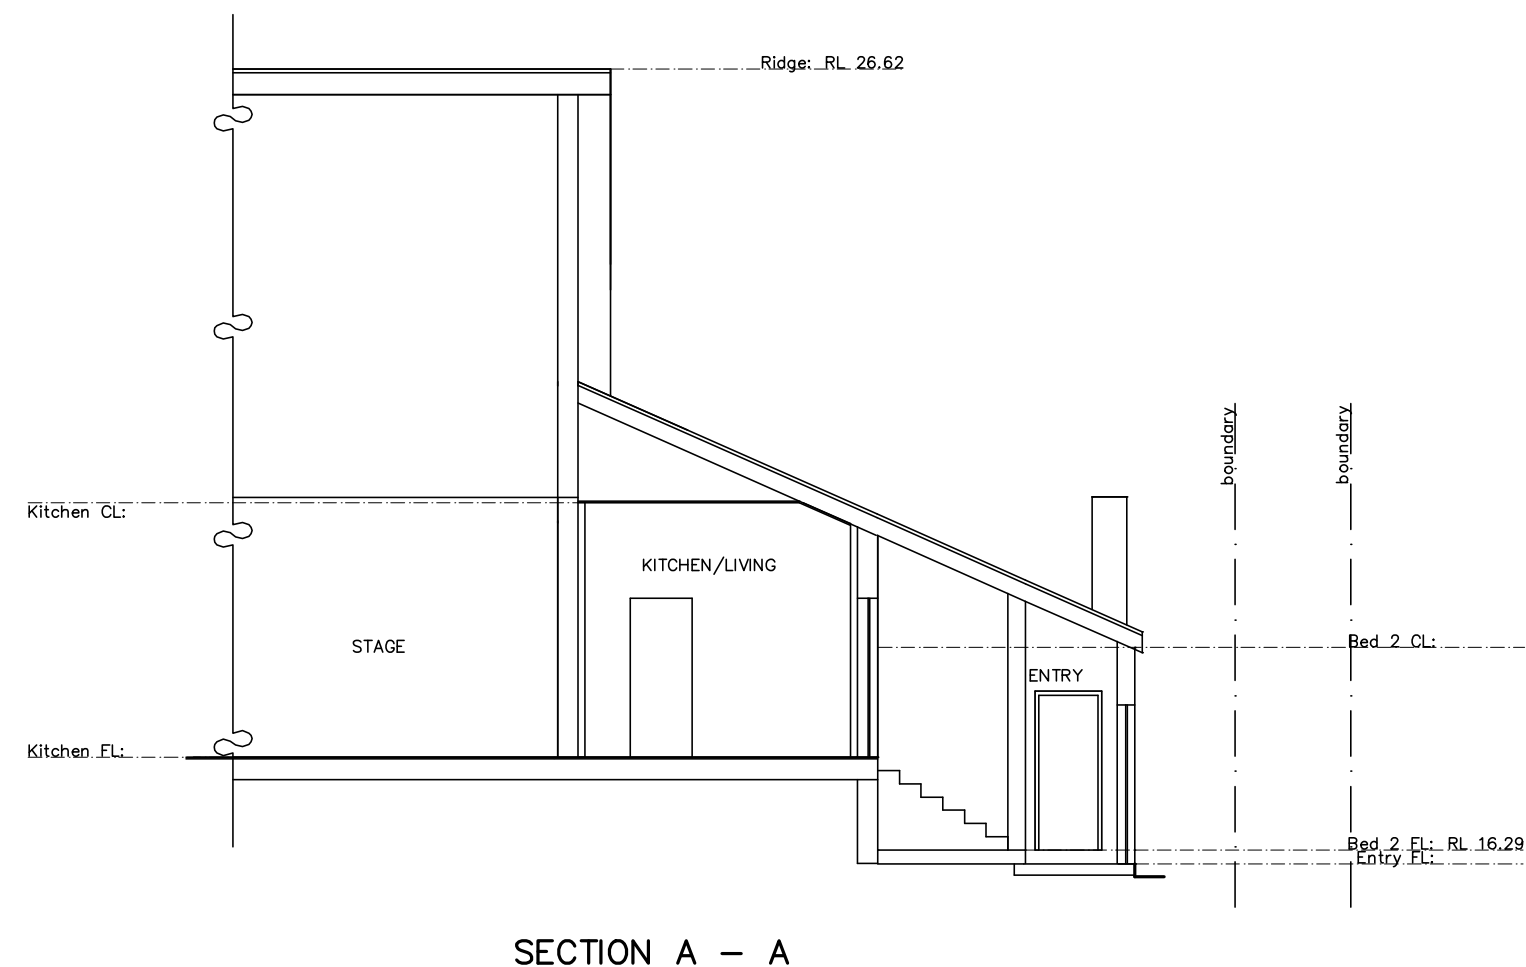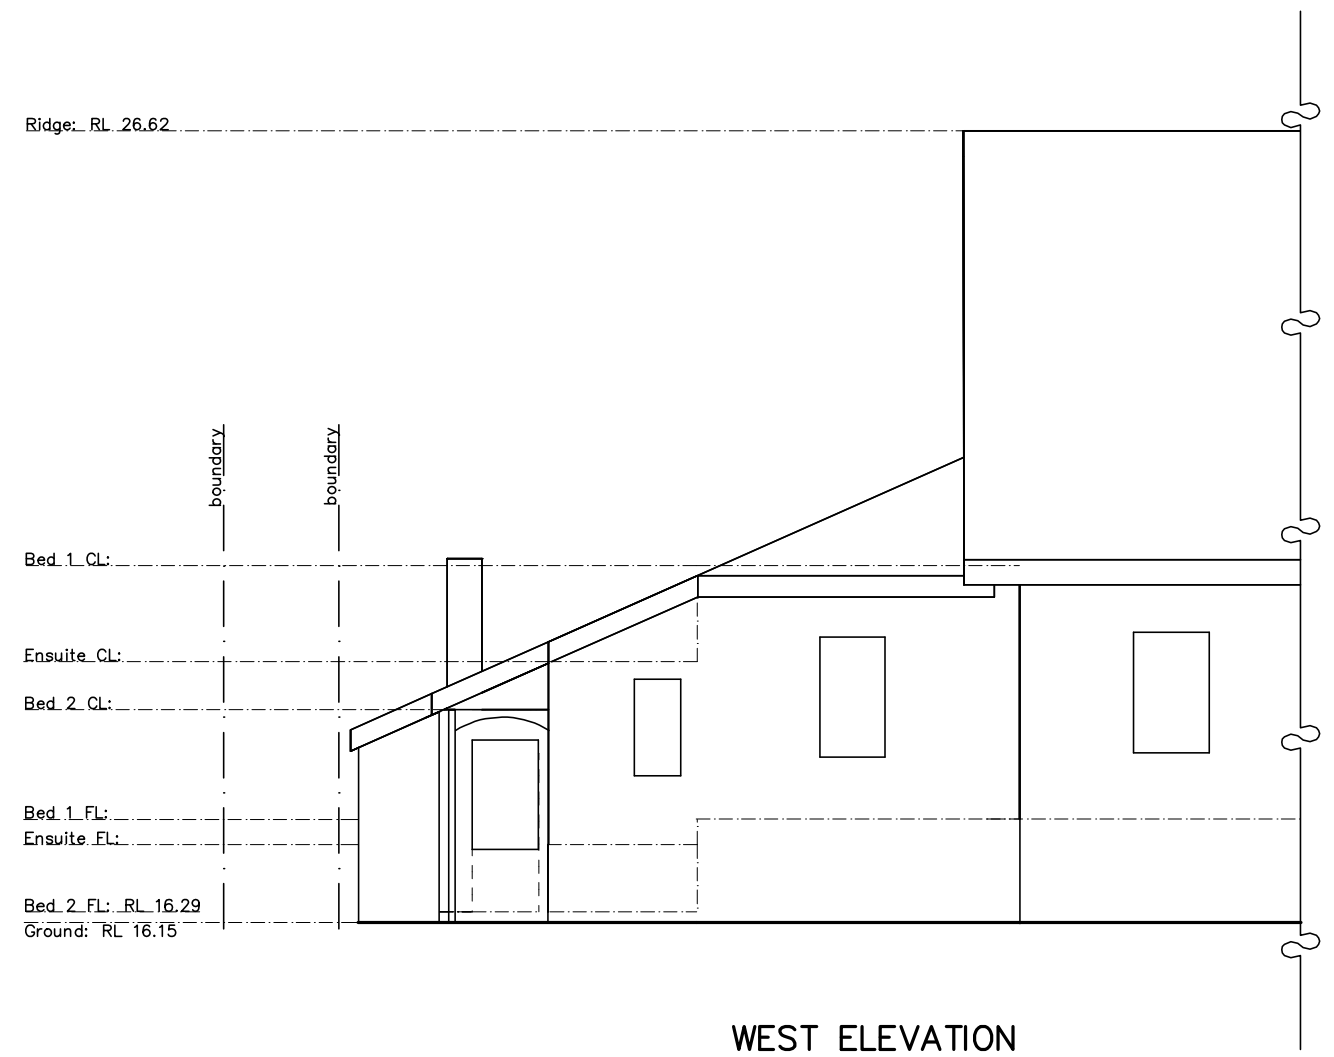

NOTES:  
This drawing is the copyright of Duffy Regan Design and may not be altered, reproduced or transmitted without permission of Duffy Regan Design.  
All levels and dimensions are to be checked on site prior to commencement of any work.  
All new and altered works to relevant BCA and AS/NZ standards.  
NOT FOR CONSTRUCTION

Project: ALTERATIONS & ADDITIONS

Job. No. 621/18

for: St. Andrews Church Hall  
at: 54 Raglan St., Manly NSW

Title:

Scale: 1:100 @ A3  
Date: OCT 2018  
Drawn: D.R.

Revision:

DUFFY REGAN DESIGN  
121 Soldiers Ave., Freshwater NSW 2096

Telephone: (02) 9905 6009  
Mobile: 0416 037 847  
Email: dregandesign@gmail.com

Drawing No. DA-05