
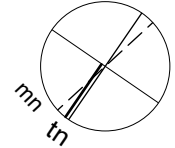


1 Site Plan
Scale: 1:200

 

ALTERATIONS AND ADDITIONS
1 & 2 / 28 REDDALL STREET, MANLY
 HOLIDECK

JOB NO	DWG NO	AMENDMENT	TITLE	SCALE	DATE PRINTED
1903	DA01	A	SITE PLAN	1:200	24.04.23

SIMON ROSEWELL PTY LTD architecture • design • project management

- Dimensions in millimetres.
- Confirm all dimensions on site prior to commencing work.
- Use figured dimensions only.
- Do not scale.
- If discrepancy exists notify architect.
- If in doubt ask.

Comply with relevant Authorities requirements
 Comply with the Building Code of Australia
 Comply with all relevant Australian Standards

© Copyright in all documents and drawings prepared by the architect and in any works executed from those documents and drawings shall remain the property of the architect or on creation vest with the architect