






FRONT ELEVATION

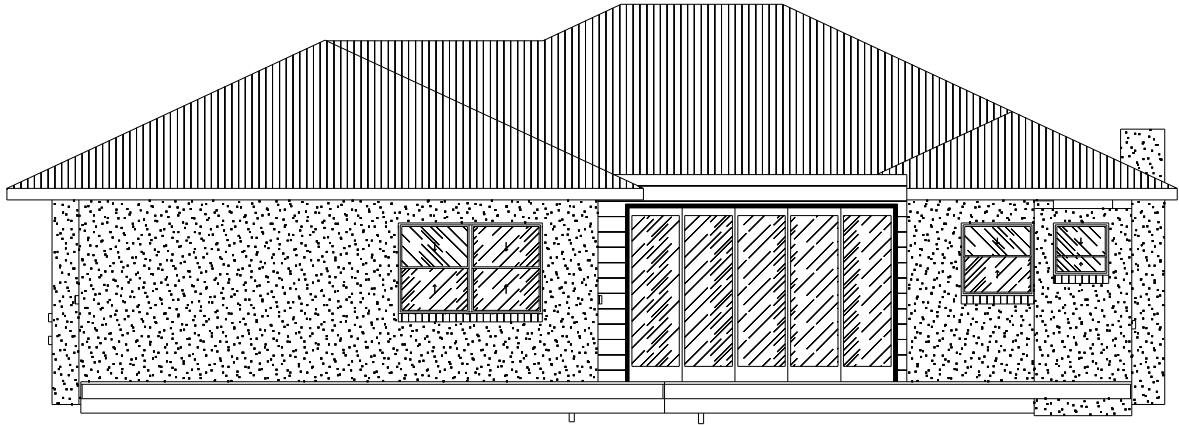

REAR ELEVATION

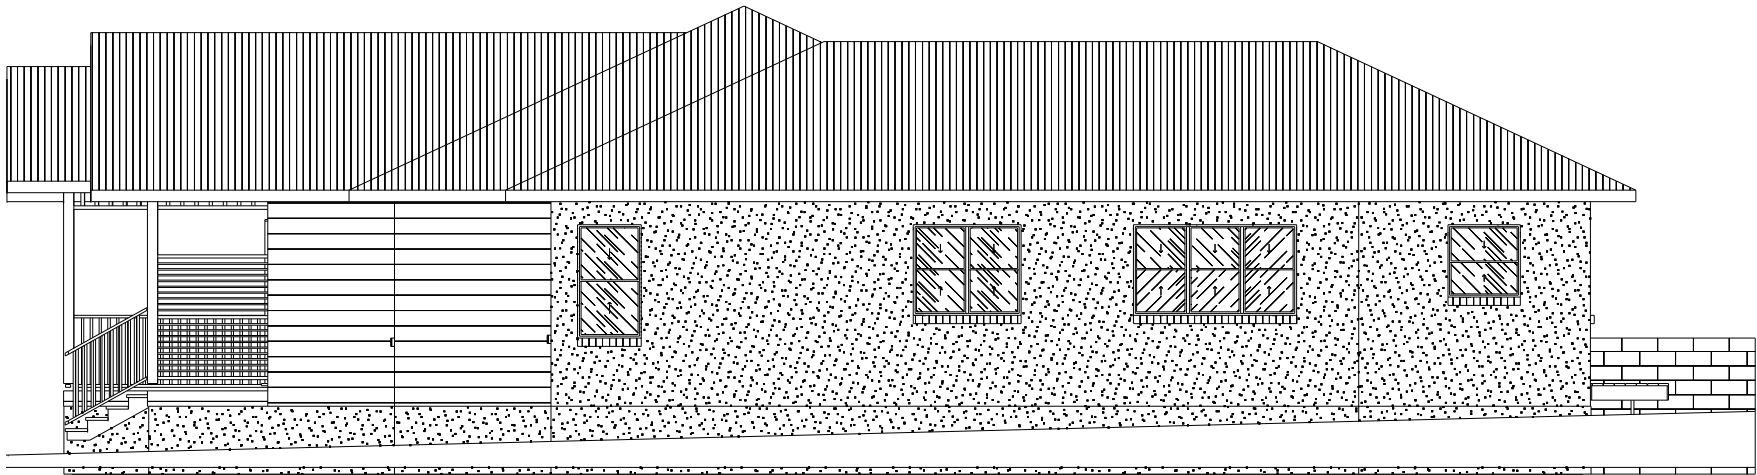


RIGHT ELEVATION

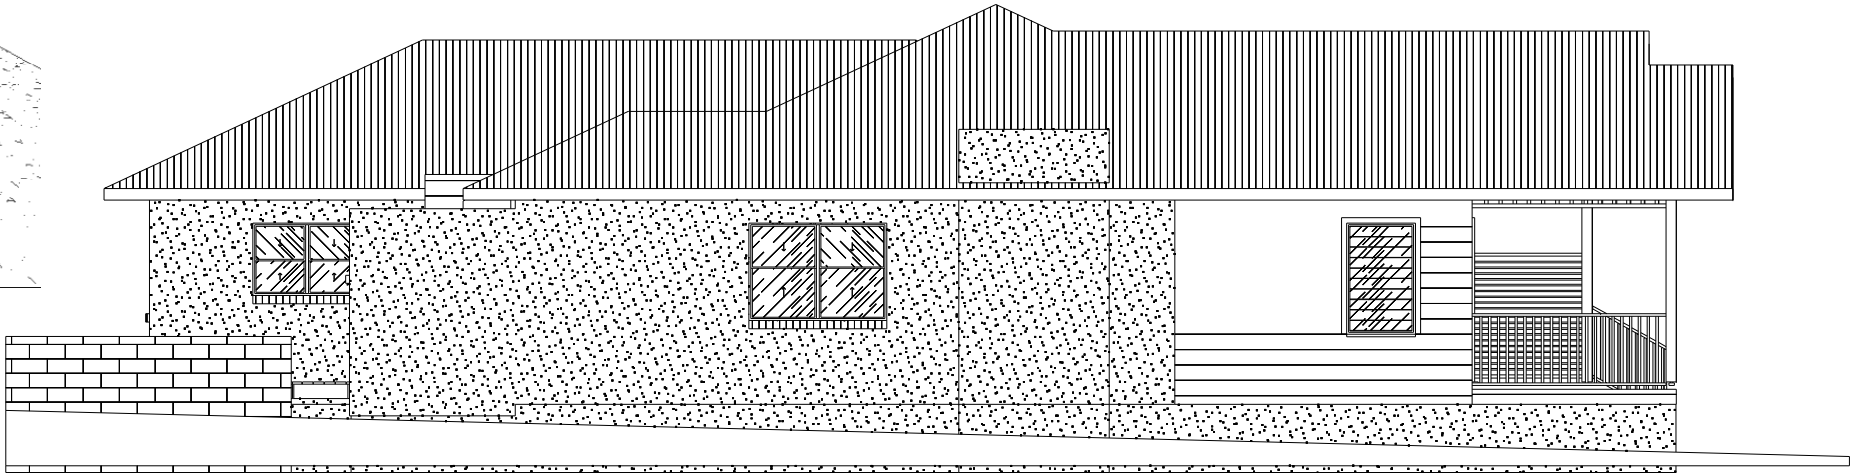

LEFT ELEVATION

16/02/2021			Grant Schwarz 35 Inglebar Avenue Allambie Heights 2100 Mobile: 0414 901 907 EMAIL: grant.schwarz@me.com	Designed by: Grant Schwarz		Title 35 Inglebar Avenue Allambie Heights	Scale 1:100	
				Drawn By: GNS			Job No. Schwarz	
				Checked By:			Drawing No.	
				Date: 16/02/2021			Rev.	
No.	Date	Revision					A2	B

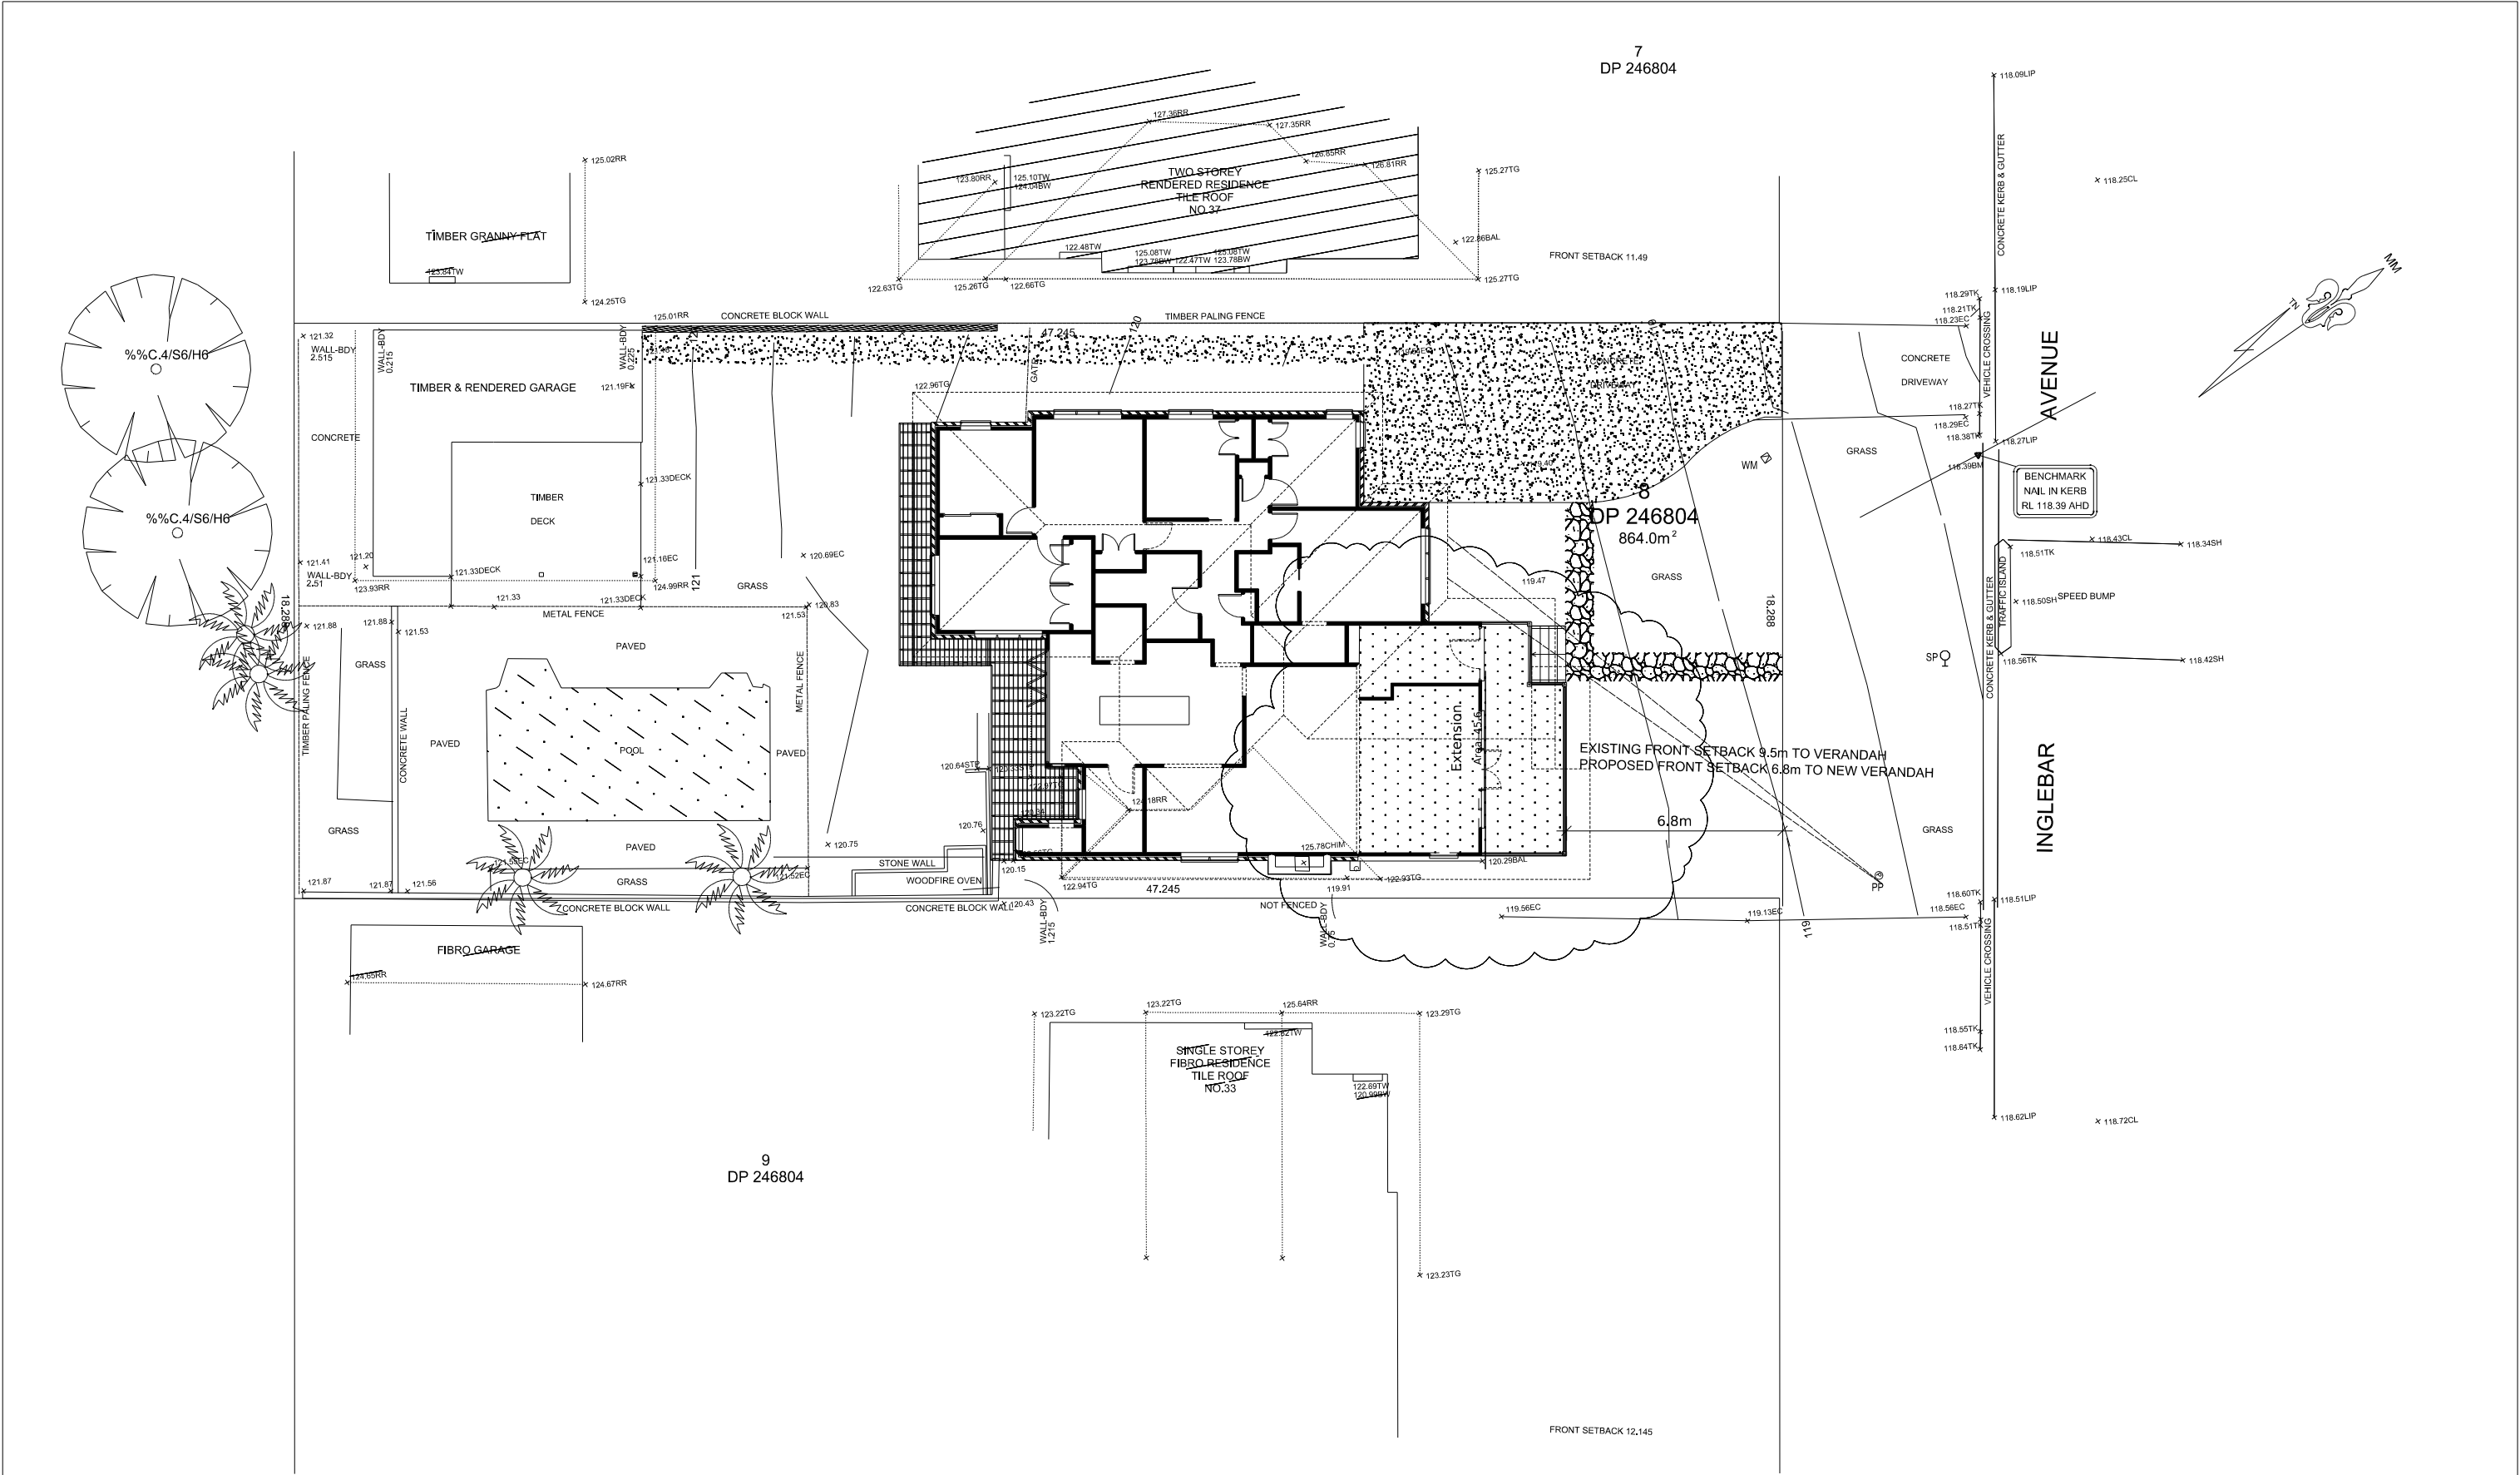

No.	Date	Revision	By

Grant Schwarz
35 Inglebar Avenue Allambie Heights 2100
Mobile: 0414 901 907
EMAIL: grant.schwarz@me.com

Designed by:
Grant Schwarz
Drawn By:
GNS
Checked By:
Date:
16/02/2021

Title
35 Inglebar Avenue
Allambie Heights

Scale
1:200 @ A3
Job No.
Schwarz
Drawing No.
A3
Rev.
B