

Project No.	Drawing No.	Issue
19205	DA-01	



northern
beaches
council

THIS PLAN IS TO BE READ IN
CONJUNCTION WITH
THE CONDITIONS OF DEVELOPMENT
CONSENT

DA2019/1178

1

DA-Garage Plan
Scale 1 : 100

Description	Date	Issue
ISSUE FOR DA	2019.10.21	



HR BUILDING
1703 CITADEL TOWER B
799 PACIFIC HIGHWAY
CHATSWOOD NSW 2067
SYDNEY AUSTRALIA

E: INFO@HR-BUILDING.COM
T: 02 8646 4919
M: 0478 118 000
W: HR-BUILDING.COM

Project

Demolish Existing Driveway & Proposed
Garage, Lift and Stairs & Minor
Alteration to Existing Dwelling House

Project Address

8 Battle Boulevard Seaforth

D.P 4889 LOT.319


Client

Haoran Fan

Garage Plan

Drawn	Scale @A3	
Author	1 : 100	
Project No.	Drawing No.	Issue
19205	DA-03	

DEVELOPMENT APPLICATION

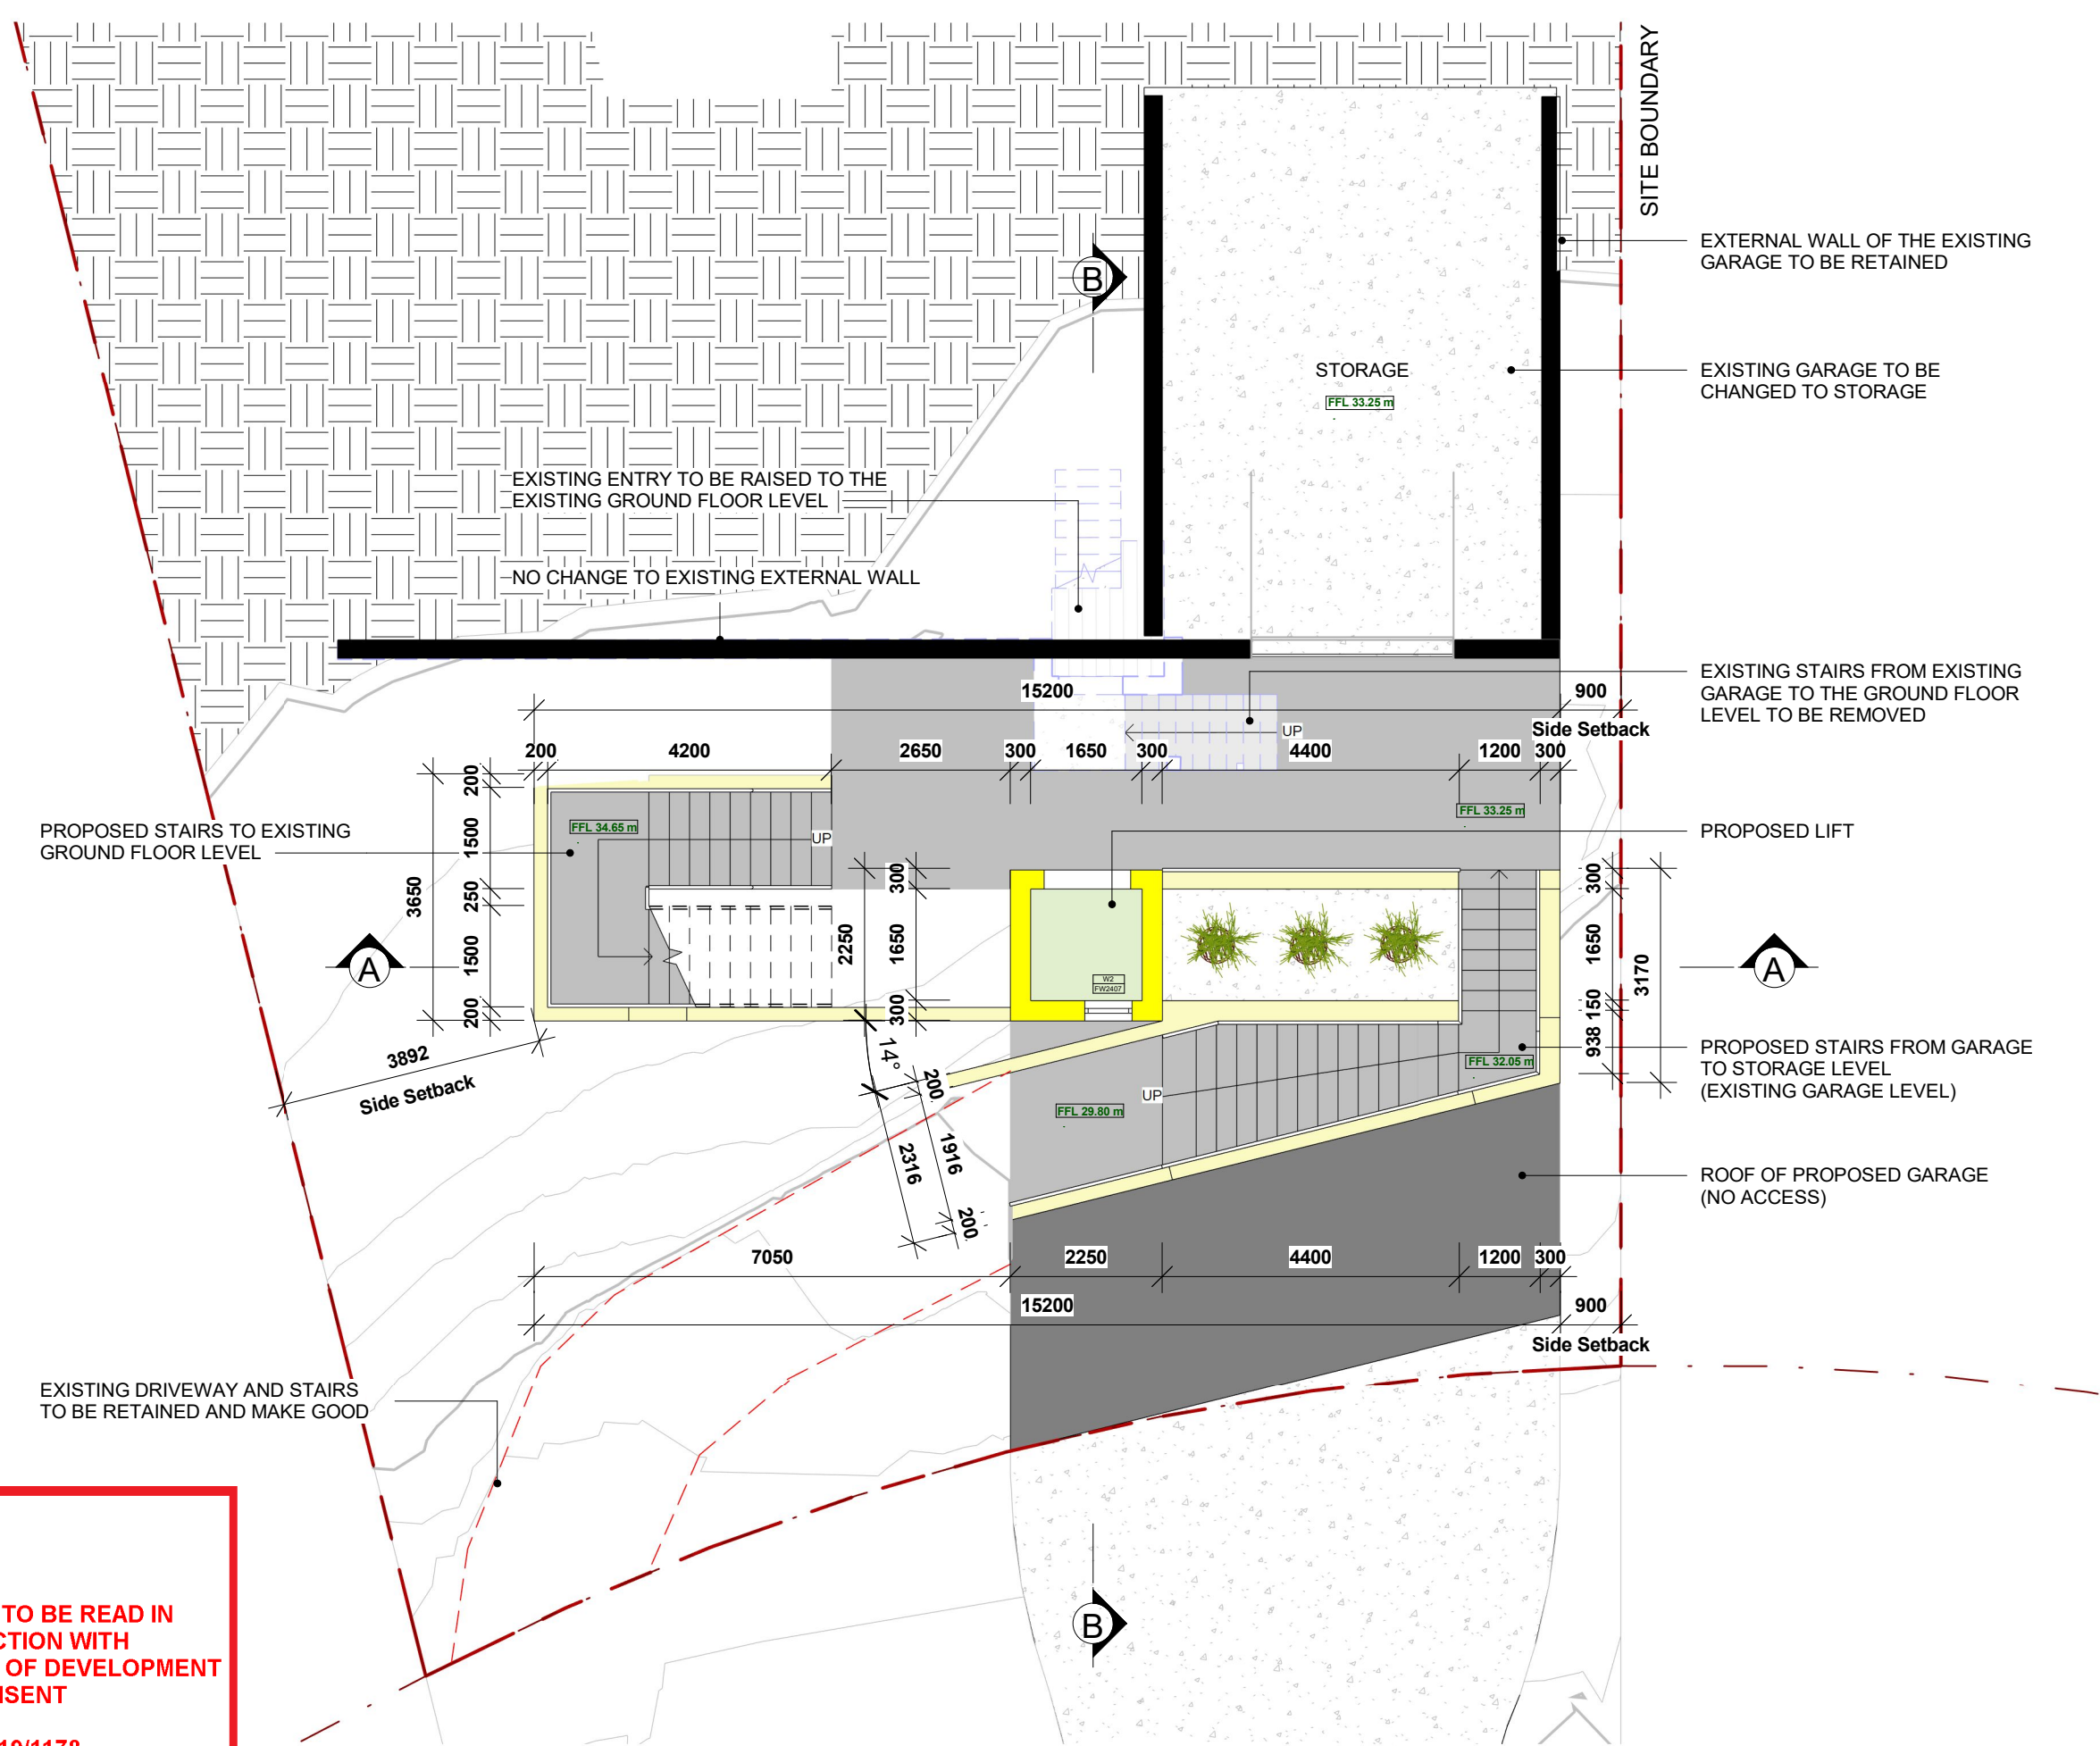

 **northern beaches council**


THIS PLAN IS TO BE READ IN CONJUNCTION WITH THE CONDITIONS OF DEVELOPMENT CONSENT

DA2019/1178

1 **DA-Basement Plan**
Scale 1 : 100

DEVELOPMENT APPLICATION

Description	Date	Issue
ISSUE FOR DA	2019.10.21	



HR BUILDING
1703 CITADEL TOWER B
799 PACIFIC HIGHWAY
CHATSWOOD NSW 2067
SYDNEY AUSTRALIA

E: INFO@HR-BUILDING.COM
T: 02 8646 4919
M: 0478 118 000
W: HR-BUILDING.COM


HR BUILDING DESIGN

Project
Demolish Existing Driveway & Proposed Garage, Lift and Stairs & Minor Alteration to Existing Dwelling House

Project Address
8 Battle Boulevard Seaforth
D.P 4889 LOT.319

Client
Haoran Fan


Basement Plan

 Drawn JC	Scale @A3 1 : 100	
Project No. 19205	Drawing No. DA-04	Issue



THIS PLAN IS TO BE READ IN
CONJUNCTION WITH
THE CONDITIONS OF DEVELOPMENT
CONSENT

DA2019/1178

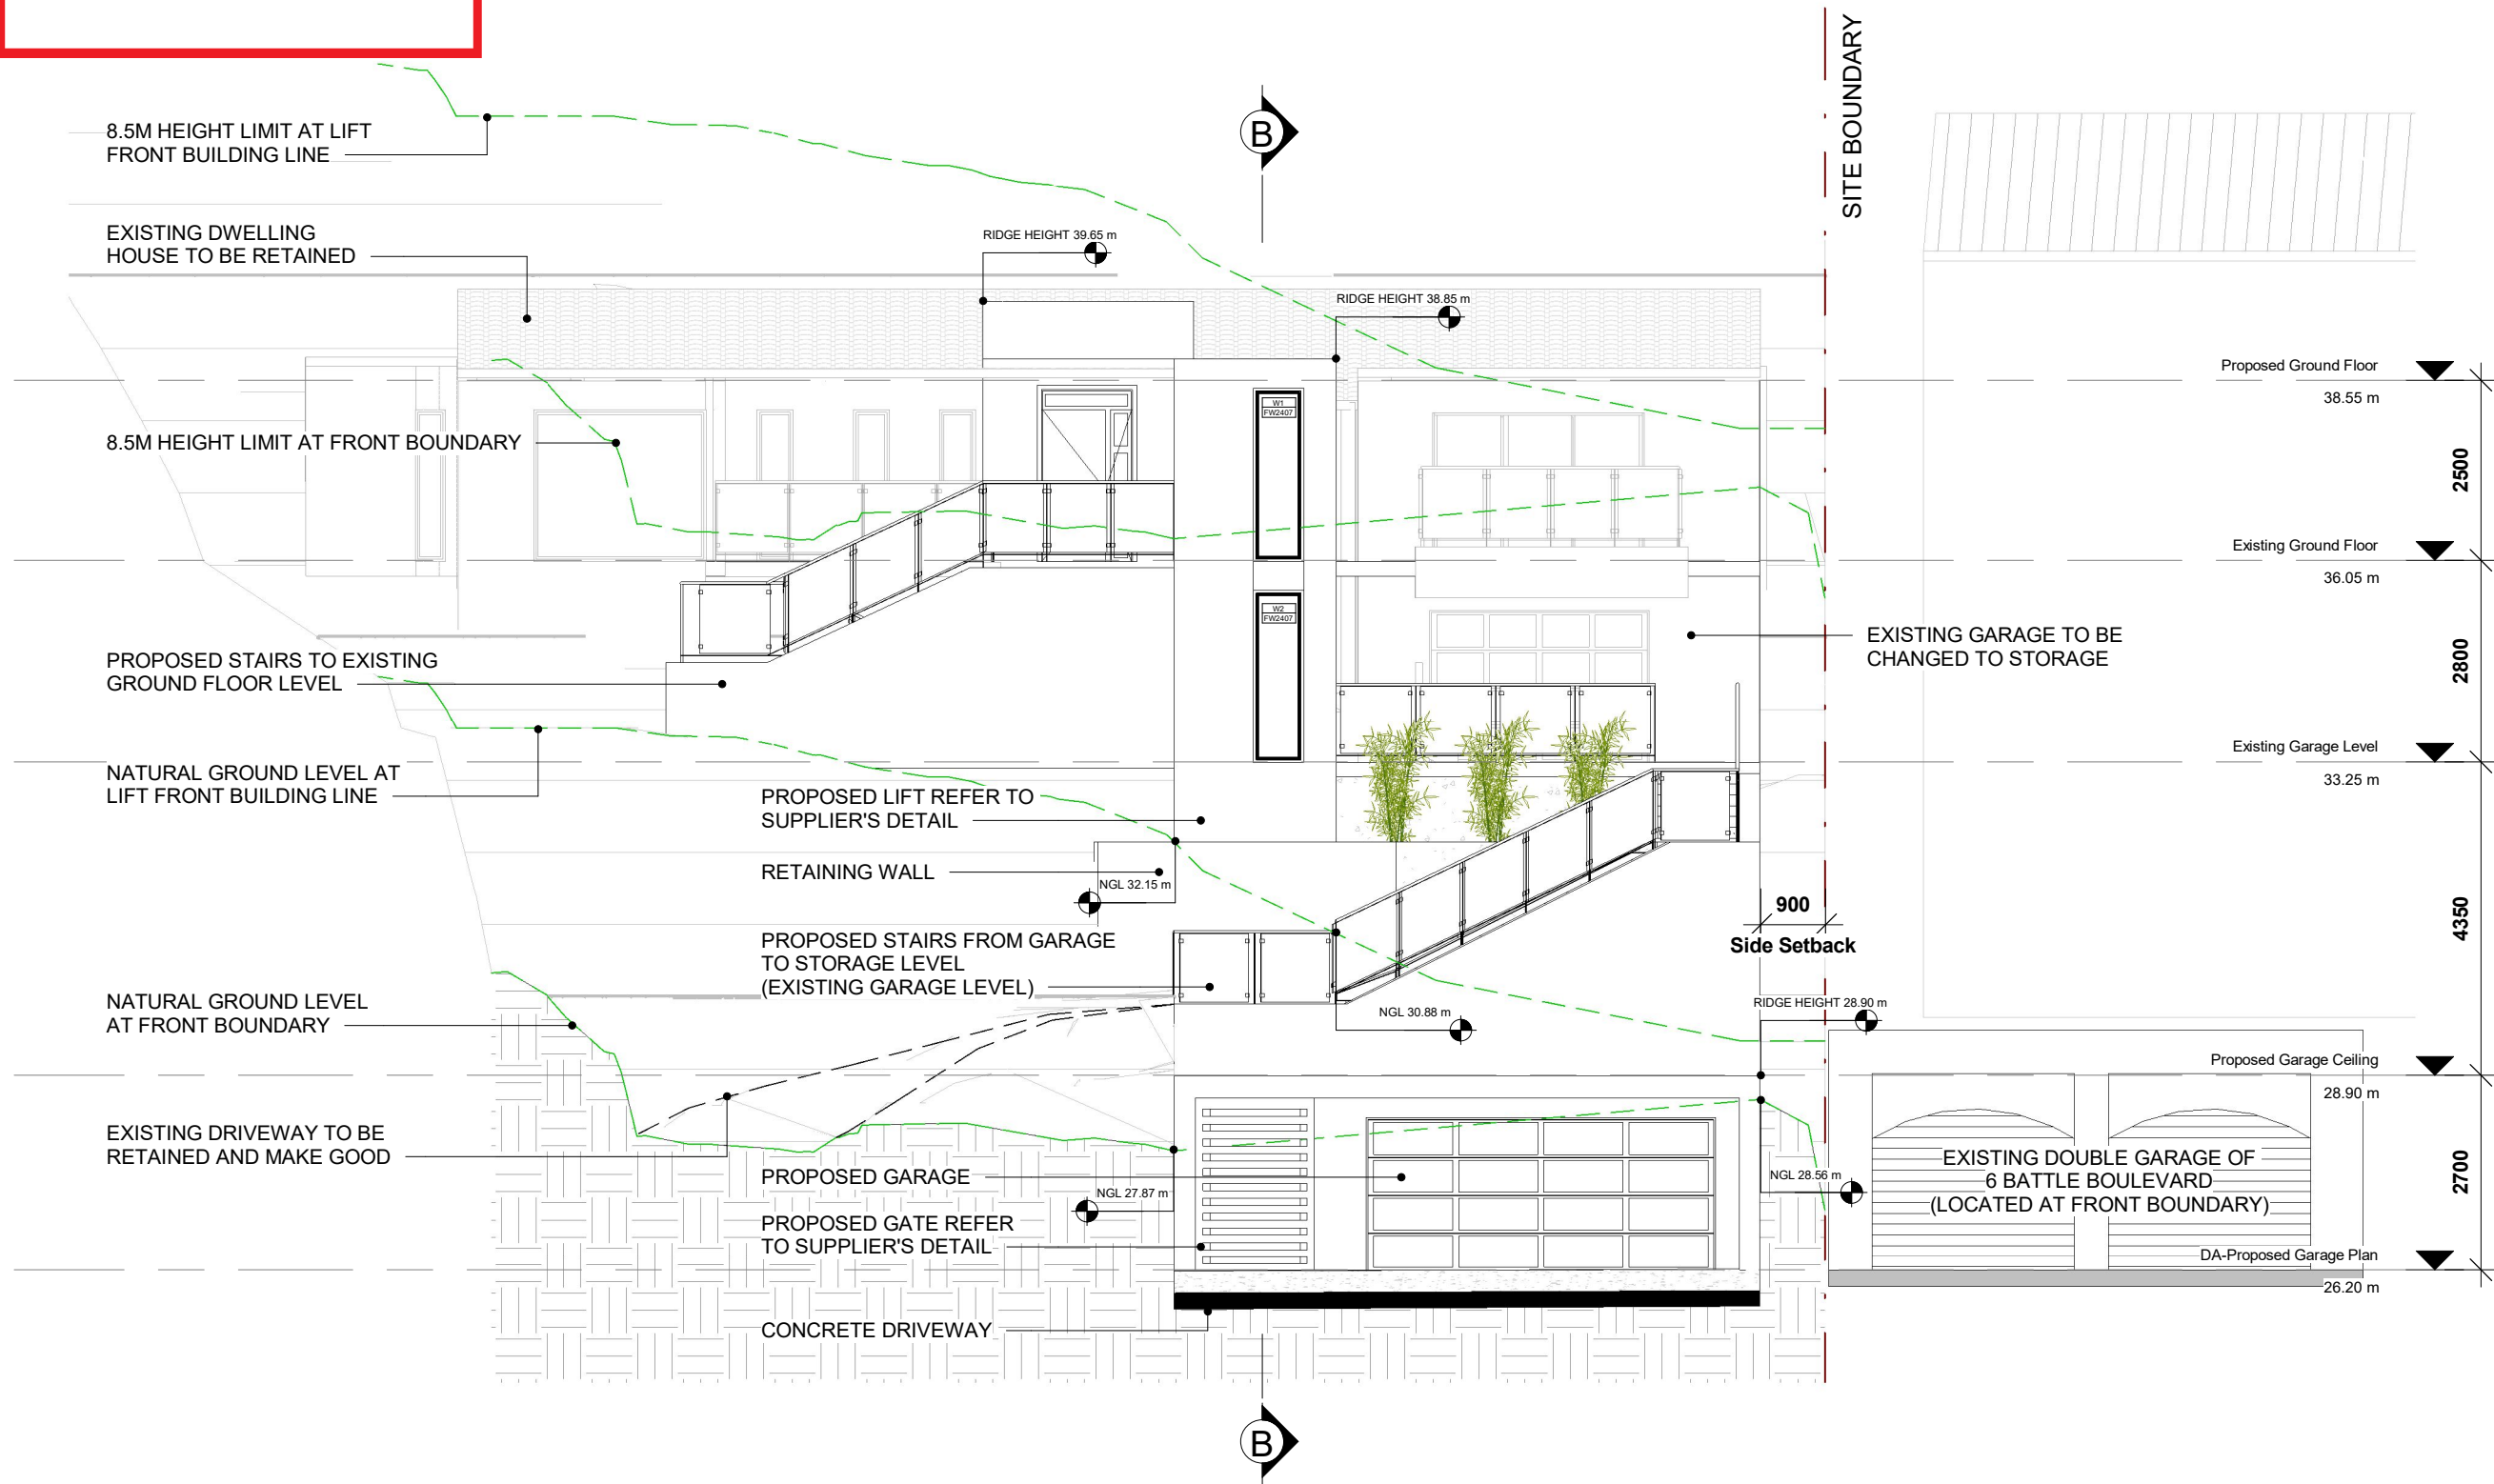

Description	Date	Issue
ISSUE FOR DA	2019.10.21	



HR BUILDING
1703 CITADEL TOWER B
799 PACIFIC HIGHWAY
CHATSWOOD NSW 2067
SYDNEY AUSTRALIA
E: INFO@HR-BUILDING.COM
T: 02 8646 4919
M: 0478 118 000
W: HR-BUILDING.COM

**HR BUILDING
DESIGN**

Project
Demolish Existing Driveway & Proposed
Garage, Lift and Stairs & Minor
Alteration to Existing Dwelling House

Project Address
8 Battle Boulevard Seaforth
D.P 4889 LOT.319

Client
Haoran Fan

Southeast Elevation

Drawn JC	Scale @A3 1 : 100	
Project No. 19205	Drawing No. DA-06	Issue

DEVELOPMENT APPLICATION


1 DA-Southeast Elevation
Scale 1 : 100



northern
beaches
council

THIS PLAN IS TO BE READ IN
CONJUNCTION WITH
THE CONDITIONS OF DEVELOPMENT
CONSENT

DA2019/1178

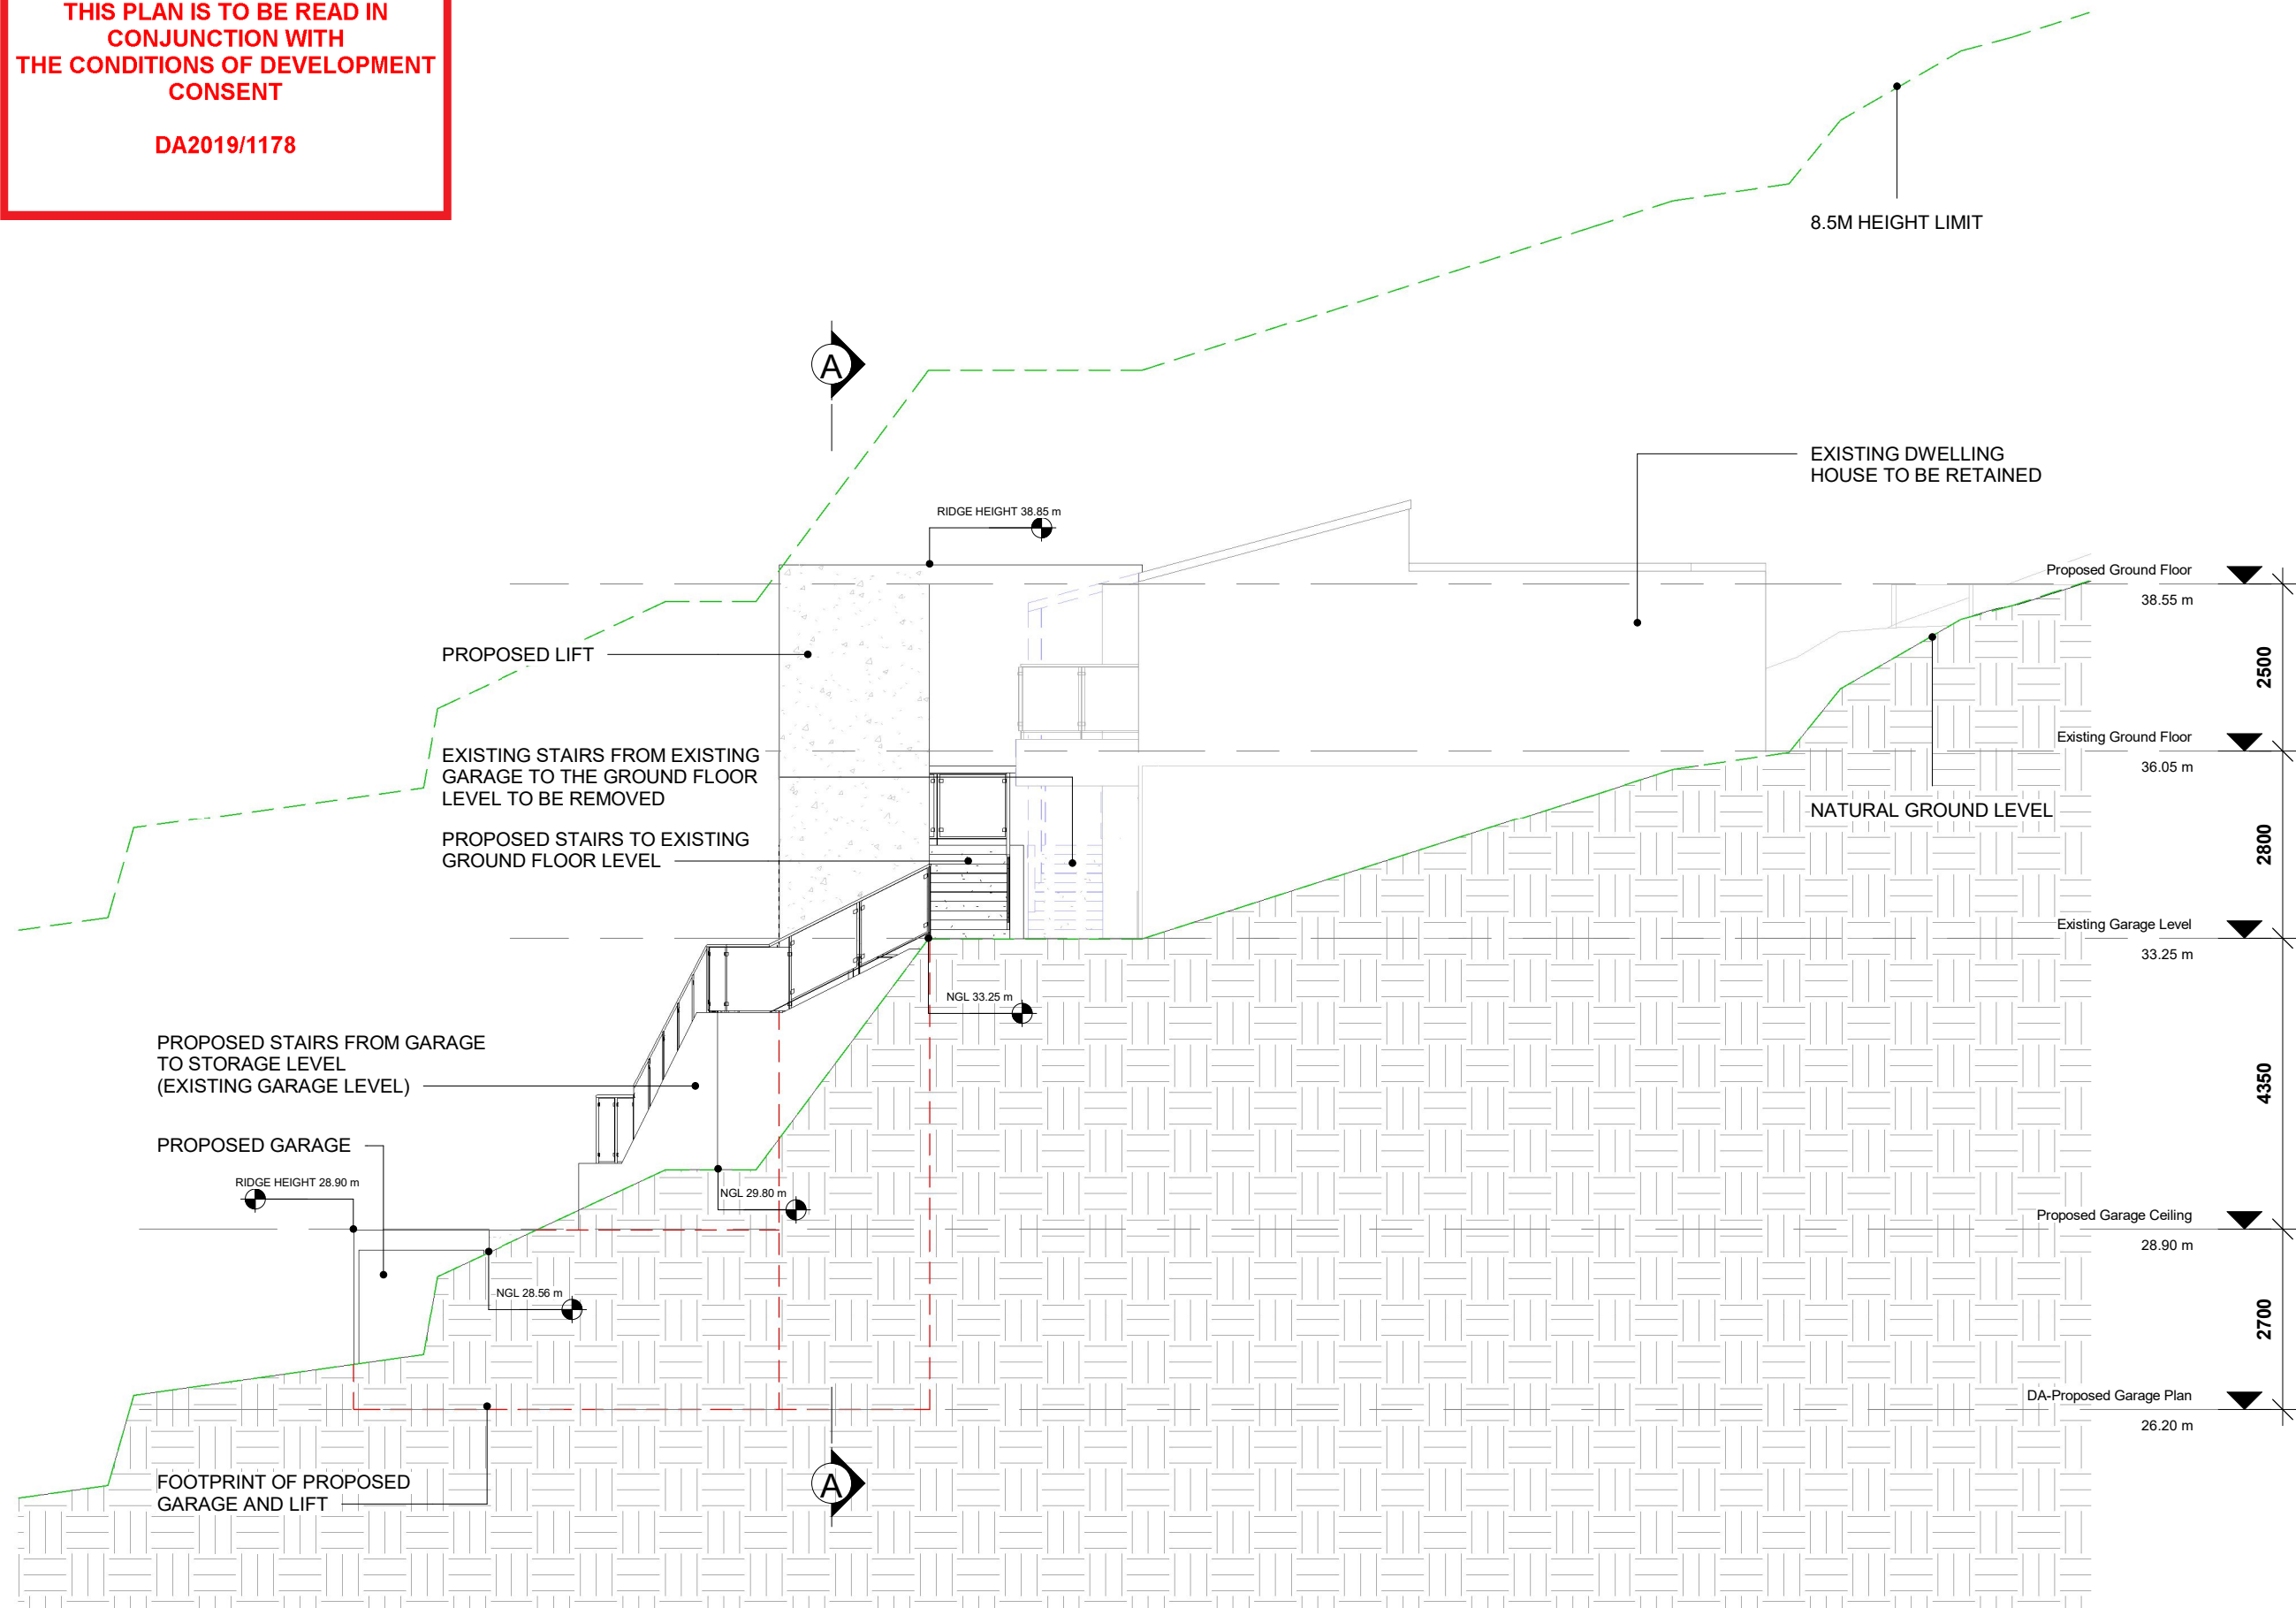

1 DA- Northeast Elevation
Scale 1 : 100

Description	Date	Issue
ISSUE FOR DA	2019.10.21	



HR BUILDING
1703 CITADEL TOWER B
799 PACIFIC HIGHWAY
CHATSWOOD NSW 2067
SYDNEY AUSTRALIA
E: INFO@HR-BUILDING.COM
T: 02 8646 4919
M: 0478 118 000
W: HR-BUILDING.COM

**HR BUILDING
DESIGN**

Project
Demolish Existing Driveway & Proposed
Garage, Lift and Stairs & Minor
Alteration to Existing Dwelling House

Project Address
8 Battle Boulevard Seaforth
D.P 4889 LOT.319

Client
Haoran Fan

Northeast Elevation


Drawn JC	Scale @A3 1 : 100	
Project No. 19205	Drawing No. DA-07	Issue

DEVELOPMENT APPLICATION




THIS PLAN IS TO BE READ IN
CONJUNCTION WITH
THE CONDITIONS OF DEVELOPMENT
CONSENT

DA2019/1178

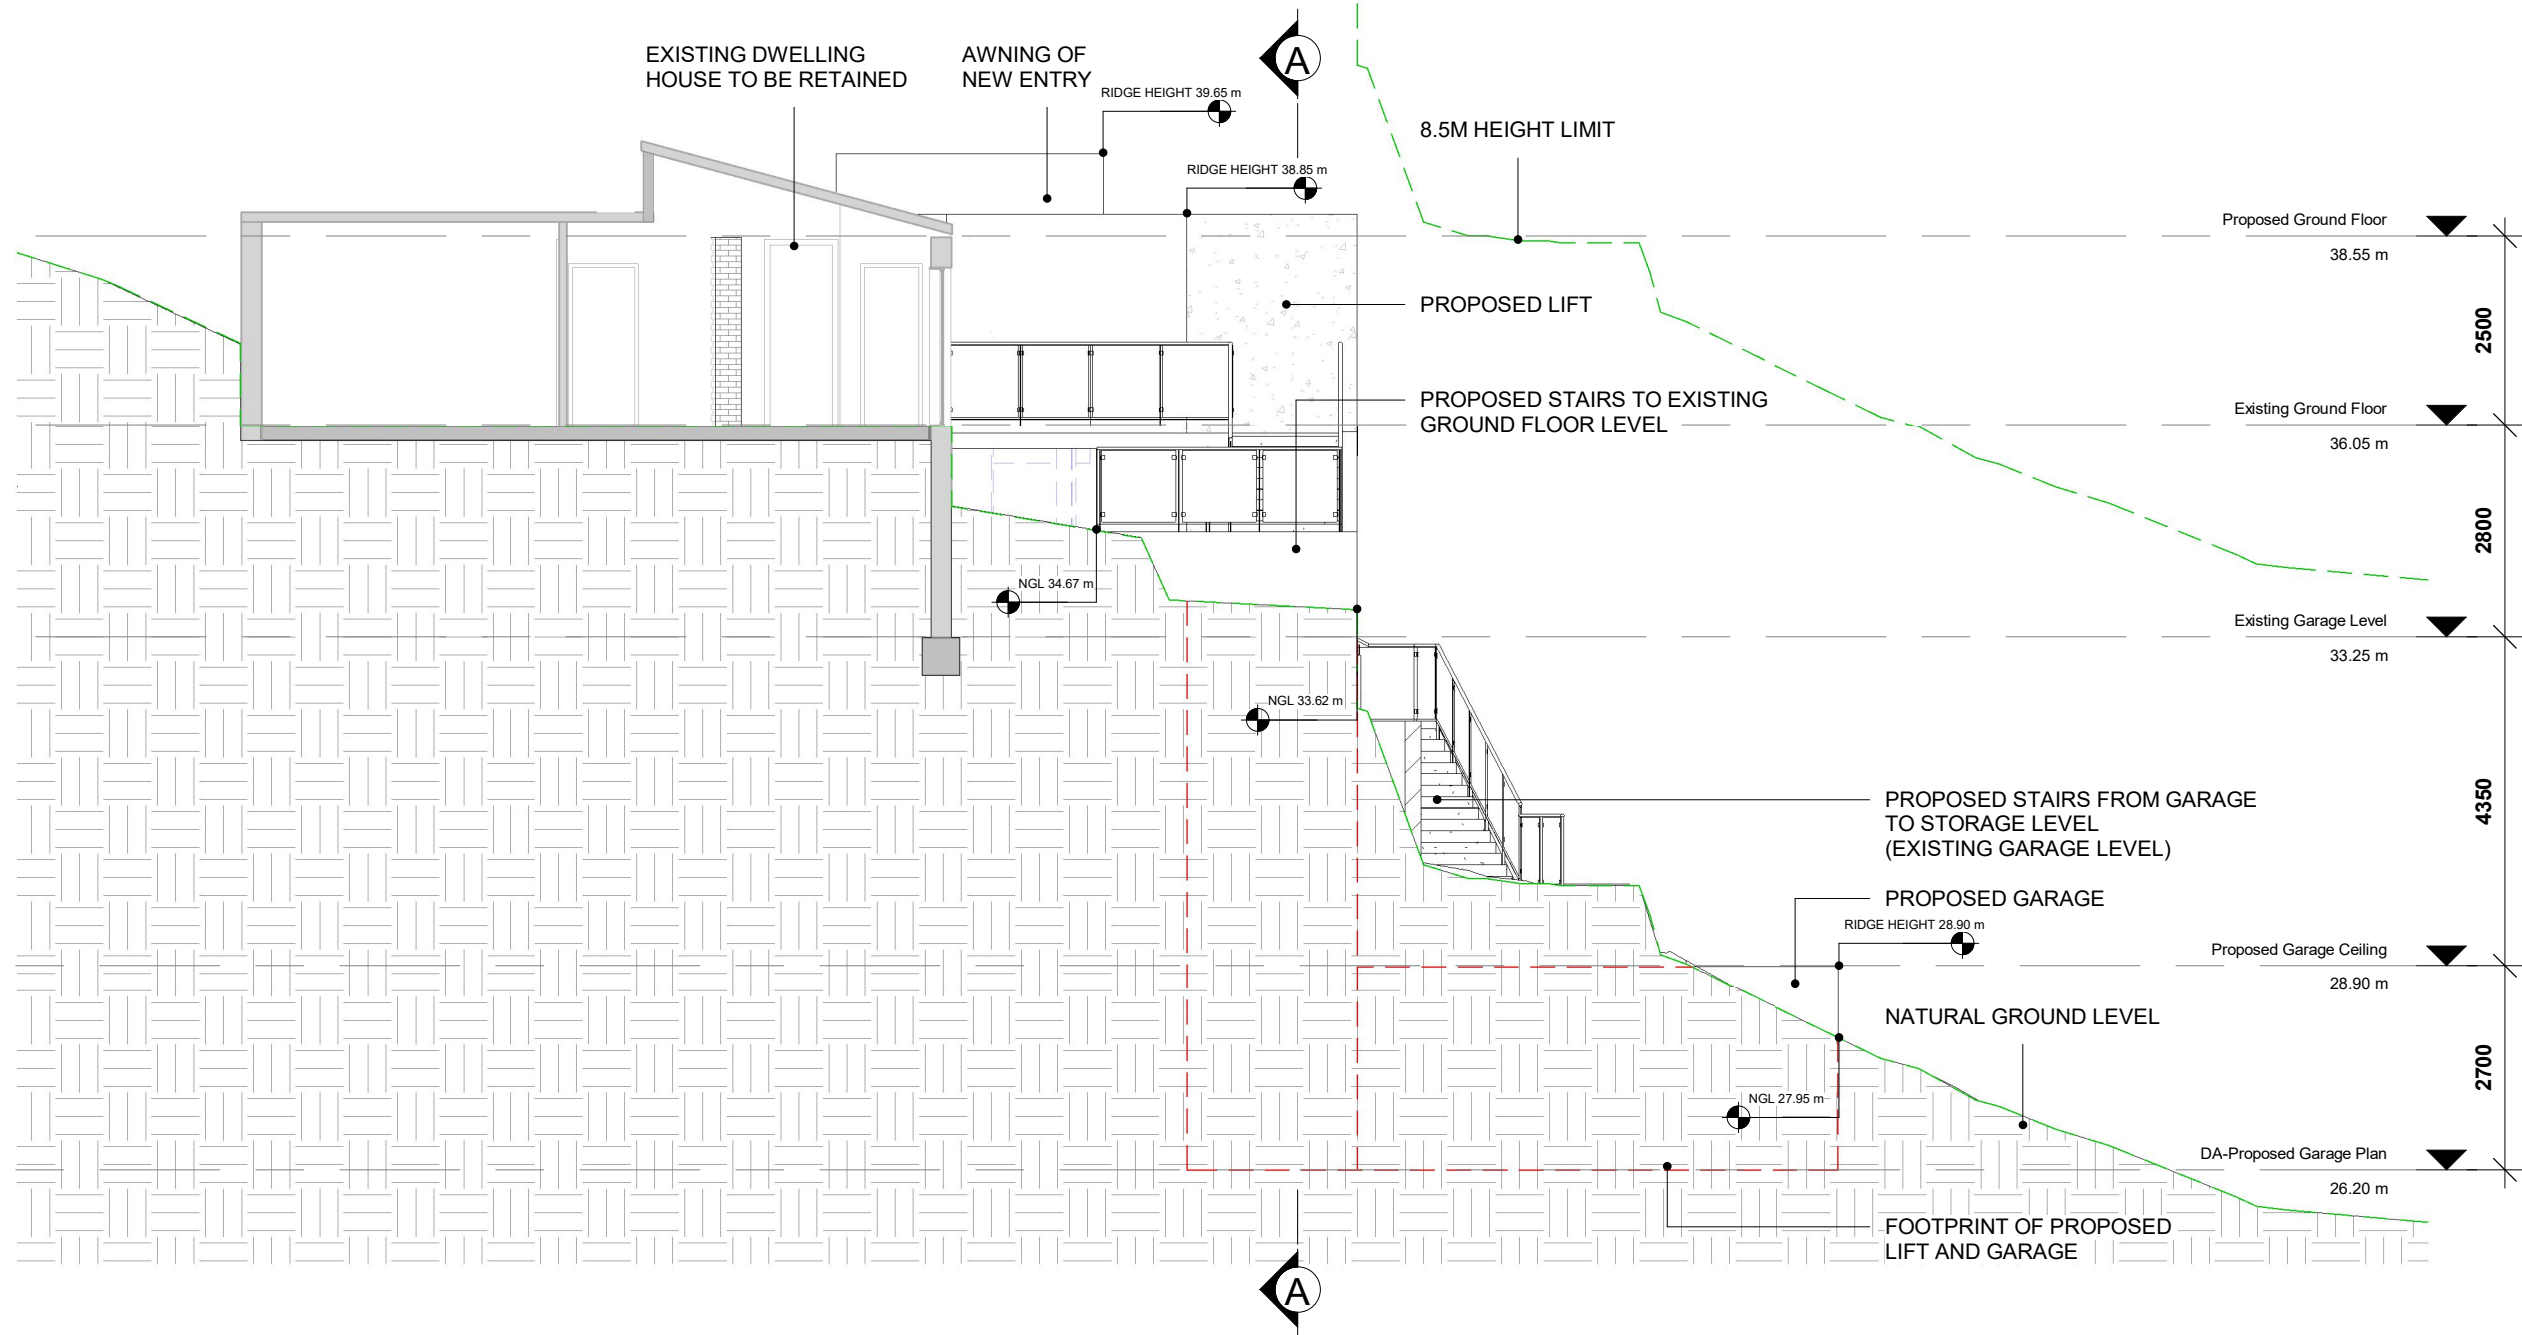

1 DA-Southwest Elevation
Scale 1 : 100

Description	Date	Issue
ISSUE FOR DA	2019.10.21	



HR BUILDING
1703 CITADEL TOWER B
799 PACIFIC HIGHWAY
CHATSWOOD NSW 2067
SYDNEY AUSTRALIA

E: INFO@HR-BUILDING.COM
T: 02 8646 4919
M: 0478 118 000
W: HR-BUILDING.COM

HR BUILDING DESIGN


Project
Demolish Existing Driveway & Proposed
Garage, Lift and Stairs & Minor
Alteration to Existing Dwelling House

Project Address
8 Battle Boulevard Seaforth
D.P 4889 LOT.319


Client
Haoran Fan

Southwest Elevation		
Drawn JC	Scale @A3 1 : 100	
Project No. 19205	Drawing No. DA-08	Issue


DEVELOPMENT APPLICATION

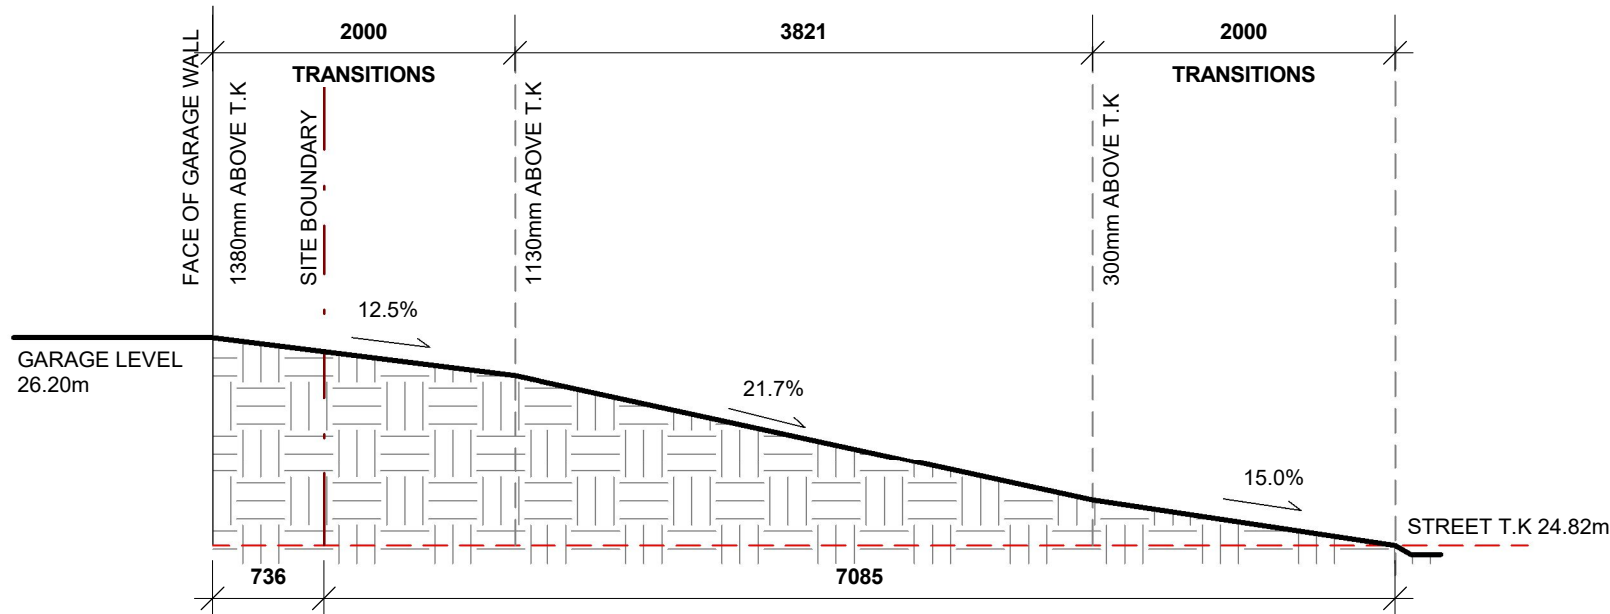


2 Driveway Long Section C
Scale 1 : 50

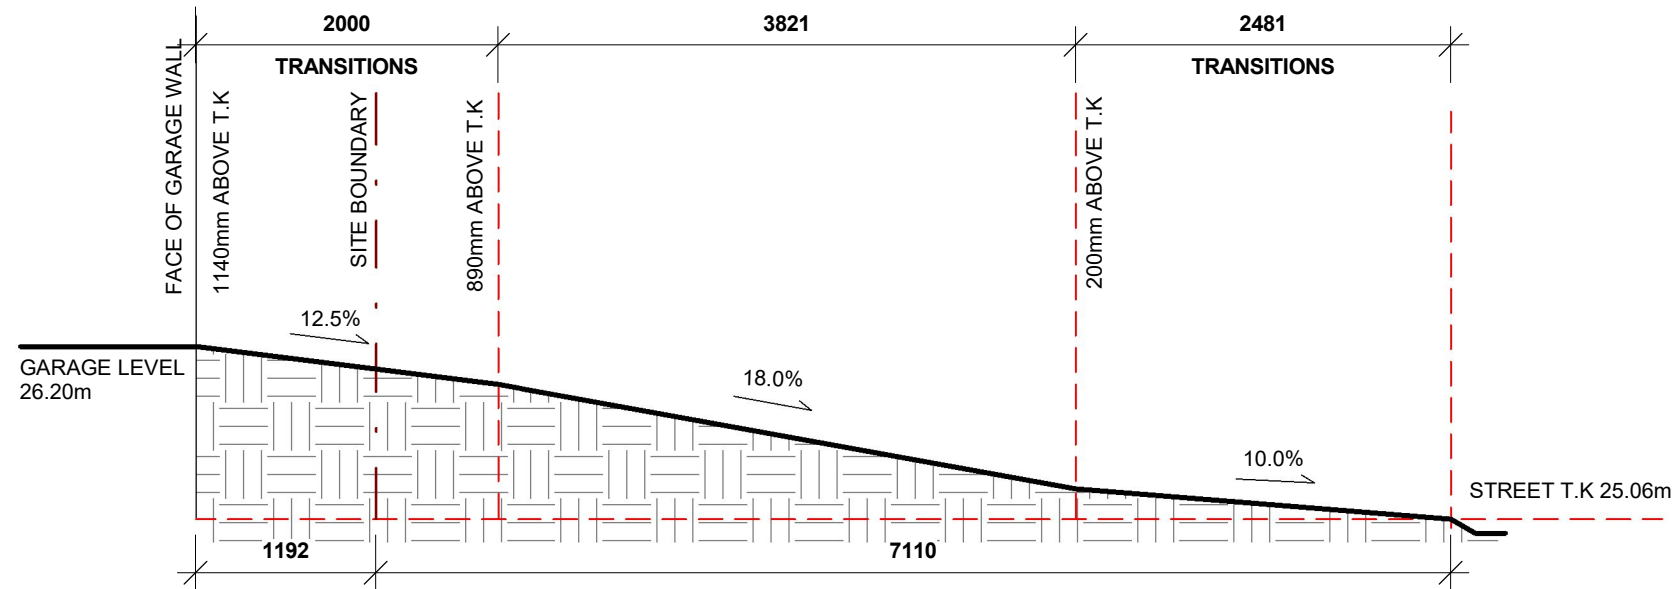

3 Driveway Long Section D
Scale 1 : 50

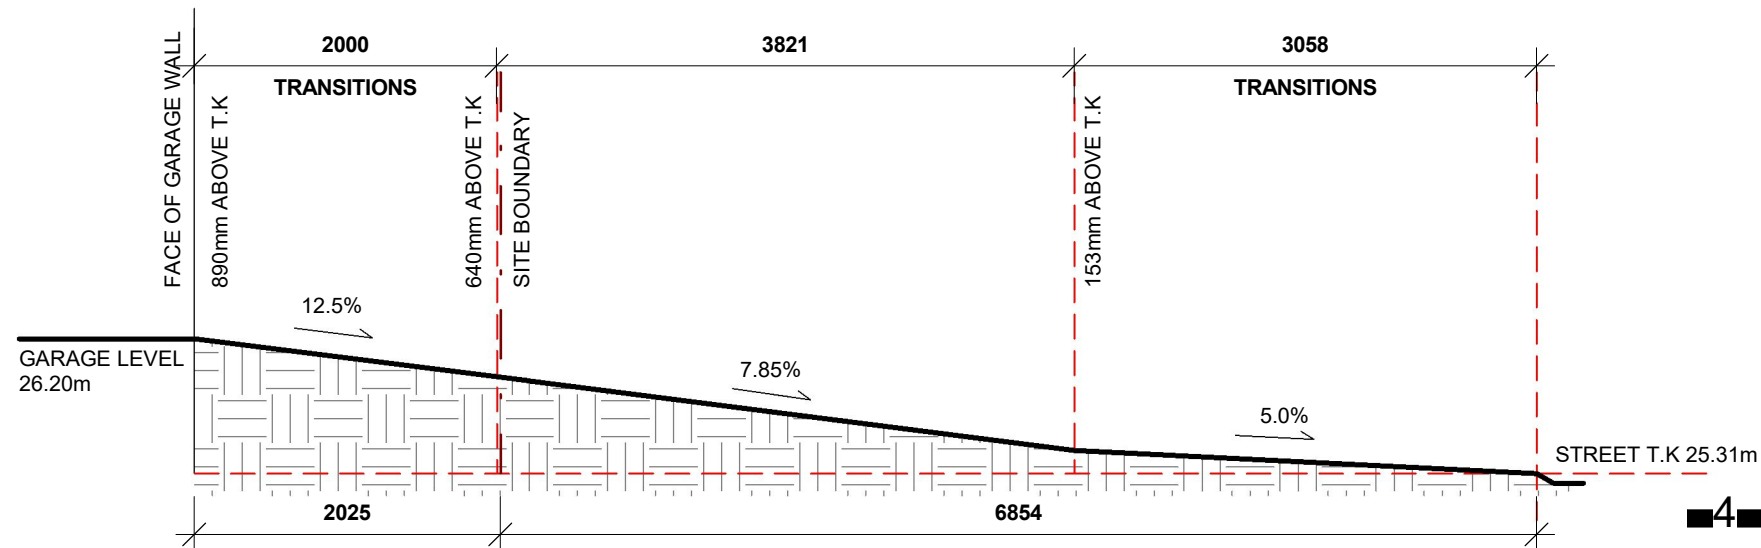

4 Driveway Long Section E
Scale 1 : 50

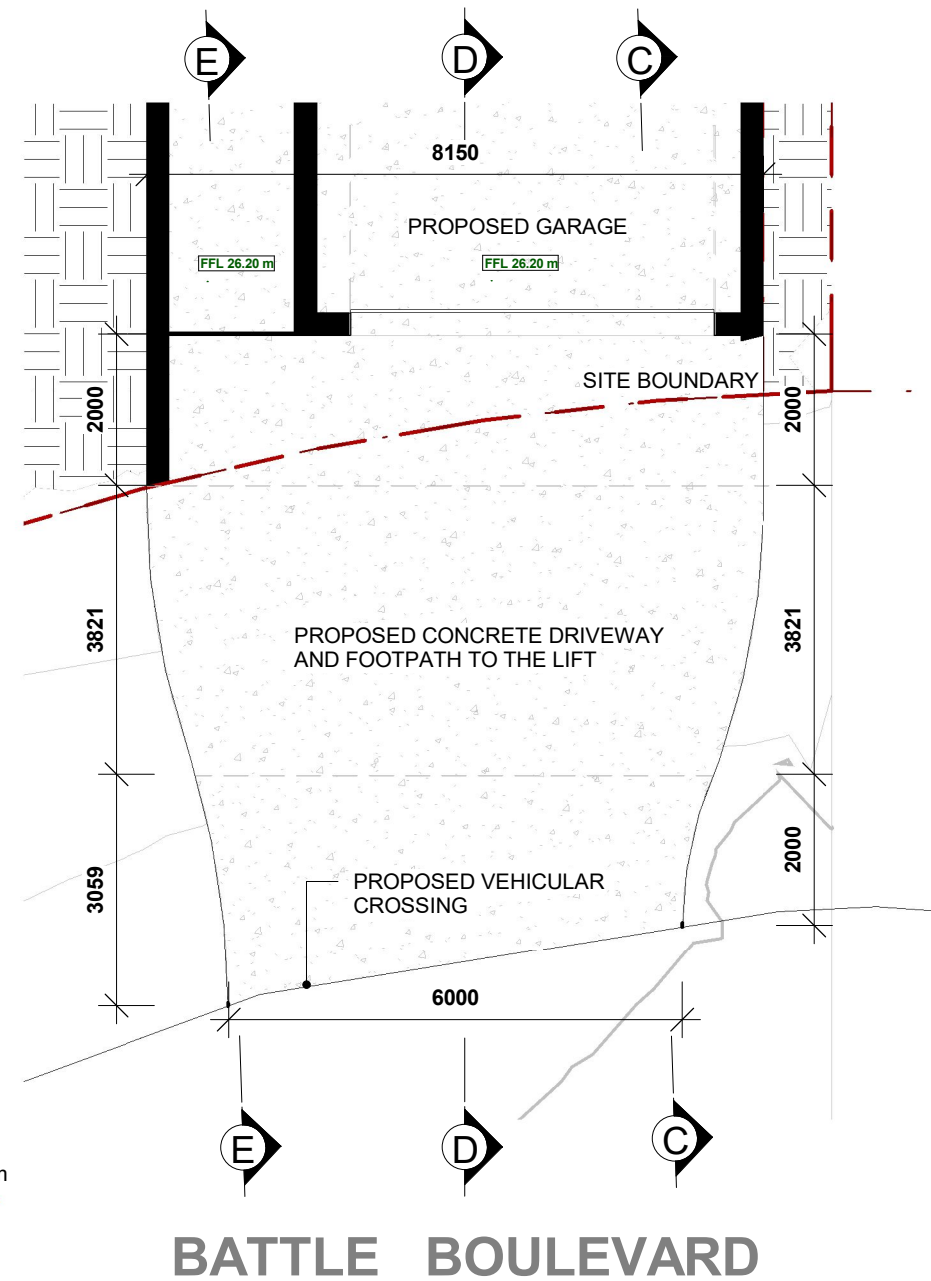

1 DA-Driveway Plan
Scale 1 : 100

THIS PLAN IS TO BE READ IN CONJUNCTION WITH THE CONDITIONS OF DEVELOPMENT CONSENT

DA2019/1178

Description	Date	Issue
ISSUE FOR DA	2019.10.21	

HR BUILDING DESIGN

Project
Demolish Existing Driveway & Proposed Garage, Lift and Stairs & Minor Alteration to Existing Dwelling House

Project Address
8 Battle Boulevard Seaforth

Client
Haoran Fan

Client ID
D.P 4889 LOT.319

Client Contact
Haoran Fan

HR BUILDING DESIGN

Project
Demolish Existing Driveway & Proposed Garage, Lift and Stairs & Minor Alteration to Existing Dwelling House

Project Address
8 Battle Boulevard Seaforth

Client
Haoran Fan

Client Contact
Haoran Fan

Client ID
D.P 4889 LOT.319

Client Contact
Haoran Fan

Driveway Plan & Long Section

Drawn
Author

Scale @A3
As indicated

Project No.
19205

Drawing No.
DA-11

Issue

DEVELOPMENT APPLICATION